



Wisconsin Department of Transportation

August 29, 2024

Division of Transportation Systems Development

Bureau of Project Development
4822 Madison Yards Way, 4th Floor South
Madison, WI 53705

Telephone: (608) 266-1631
Facsimile (FAX): (608) 266-8459

NOTICE TO ALL CONTRACTORS:

Proposal #21: 1000-28-28
NW Region, Tree Clearing 2025
Northwest Region Wide
Non Hwy
NW Region Various Counties

Letting of September 10, 2024

This is Addendum No. 01, which provides for the following:

Special Provisions:

Revised Special Provisions	
Article No.	Description
4	Consideration of Proposals (Indefinite Delivery/Indefinite Quantity)
5	Prosecution and Progress
9	Utilities
11	Information to Bidders, WPDES Transportation Construction General Permit (TCGP) for Storm Sewer Discharges

Deleted Special Provisions	
Article No.	Description
8	Tenant Contact
10	Information to Bidders, U.S. Army Corps of Engineers Section 404 Permit

Schedule of Items:

Revised Bid Item Quantities					
Bid Item	Item Description	Unit	Proposal Total Prior to Addendum	Proposal Quantity Change (-)	Proposal Total After Addendum
201.0105	Clearing	STA	248	-51	197
SPV.0060	Special 01. Semi-Permanent Restoration	EACH	12	-9	3
SPV.0060	Special 02. Work On Shoulder or Parking Lane	EACH	10	-8	2

SPV.0060	Special 04. Lane Closure With Flagging Operations	EACH	3	-2	1
----------	---	------	---	----	---

Plan Sheets:

Revised Plan Sheets	
Plan Sheet	Plan Sheet Title (brief description of changes to sheet)
1	Remove shaded counties that are not included
3	Update contacts to only include site 1, 7 and 12
9	Update table
10	Update site
11	Update site
12	Update site and add note 'future work order sites, for information only'
13	Update site and add note 'future work order sites, for information only'
14	Update site and add note 'future work order sites, for information only'
15	Update site and add note 'future work order sites, for information only'
23	Update msq
24	Update msq
25-32	Add note 'For Information Only'
45-53	Add note 'For Information Only'

Deleted Plan Sheets	
Plan Sheet	Plan Sheet Title (brief description of why sheet was deleted)
4-8	Remove general notes for future site
33	Remove - site will not be included

The responsibility for notifying potential subcontractors and suppliers of these changes remains with the prime contractor.

Sincerely,

Mike Coleman

Proposal Development Specialist
Proposal Management Section

ADDENDUM NO. 01

1008-28-28

August 29, 2024

Special Provisions

4. Consideration of Proposals (Indefinite Delivery/Indefinite Quantity).

Replace entire article language with the following:

Definitions

Contract Time: Number of days assigned to an individual work order based on the quantity of work in the work order.

ID/IQ: Indefinite Delivery/Indefinite Quantity. Type of contract that provides for an indefinite quantity of work during a fixed period of time.

Work Order: Document executed to specify sites, contract time and scope of work, (including pay items)

Work Order Item List: Complete list of bid items shown on Schedule of Items (SOI) included in the ID/IQ contract advertisement that the contractor can anticipate being used repetitively to perform the work orders of this ID/IQ contract.

Contract Description

There are multiple sites where work shall be performed. There may be multiple work sites included in each work order.

Each work order will be executed separately. Do not begin work prior to execution. A separate notice to proceed will be issued for each work order. No work will be allowed to start prior to the notice to proceed for each work order.

Estimated Quantities

The current estimated Minimum and Maximum contract quantities for Clearing are as follows:

Bid Item	Unit	Current Contract Amount	Minimum	Maximum
201.0105	STA	197 STA	50 STA	275 STA

See plans for additional estimated bid item quantities.

Contract Schedule

The department anticipates the following additional contract milestone dates. This schedule is subject to revision by the department.

Anticipated first work order: October 14, 2024.

Anticipated second work order: December 2, 2024.

Additional work orders will not be issued after February 15, 2025

5. Prosecution and Progress.

Replace entire article language with the following:

Begin work within 10 calendar days after the engineer issues a written notice to do so.

Provide the start date to the engineer in writing within a month after executing the contract but at least 14 calendar days before the preconstruction conference. Upon approval, the engineer will issue the notice to proceed within ten calendar days before the approved start date.

To revise the start date, submit a written request to the engineer at least two weeks before the intended start date. The engineer will approve or deny that request based on the conditions cited in the request and its effect on the department's scheduled resources.

The department will not grant time extensions to the contract completion date.

The completion date for clearing trees under this project is set by federal law and will not be modified.

Complete all tree cutting by March 15, 2025. Other operations, such as removing trees from clear zone, stacking or hauling away cleared trees, or removing traffic control or erosion control devices may take place after March 15, 2025.

Interim Completion and Liquidated Damages – Tree Cutting: March 15, 2025.

Complete all tree cutting by March 15, 2025.

If the contractor fails to complete tree cutting by March 15, 2025, the department will assess the contractor \$1,000 in interim liquidated damages for each calendar day the contract work remains incomplete beyond 12:01 AM on March 16, 2025. An entire calendar day will be charged for any period of time within a calendar day that the road remains closed beyond 12:01 AM.

If contract work expires prior to completing all work specified in the contract, additional liquidated damages will be affixed according to standard spec 180.11.

The department will not grant time extensions to the interim completion dates specified above for the following:

1. Severe weather as specified in standard spec 108.10.2.2.
2. Labor disputes that are not industry wide.
3. Delays in material deliveries.

Coordination

The work sites in this contract are referred to as sites. The tree clearing for each site is in preparation for different road projects. The sites and the project that they are in preparation for is listed in the table below:

SITE	SOURCE WISDOT	COUNTY	ROADWAY CLEARING
	PROJECT ID		
1	1020-00-85	ST. CROIX	STH 35
7	7590-00-73	EAU CLAIRE	STH 93
12	8610-02-74	CHIPPEWA	STH 124

Any coordination with utilities, environmental agencies or other outside contacts shall refer to the source project ID listed in the above table, not site.

Northern Long-eared Bat (*Myotis septentrionalis*)

Northern long-eared bats (NLEB) have the potential to inhabit the project limits because they roost in trees, bridges and culverts. Roosts may not have been observed on this project, but conditions to support the species exist. The species and all active roosts are protected by the federal Endangered Species Act. If an individual bat or active roost is encountered during construction operations, stop work and notify the engineer and the WisDOT Regional Environmental Coordinator (REC).

Ensure all operators, employees, and subcontractors working in areas of known or presumed bat habitat are aware of environmental commitments and avoidance and minimization measures (AMMs) to protect both bats and their habitat.

Direct temporary lighting, if used, away from wooded areas during the bat active season: April 1 to October 31, both dates inclusive.

To avoid adverse impacts upon the NLEBs, no tree clearing is allowed between April 1 and October 31, both dates inclusive. If the required tree clearing is not completed by March 31, the department will suspend all tree clearing and associated work directly impacted by clearing.

Tree clearing is limited to that which is specified in the plans. Contractor means and methods to remove additional trees will not be allowed. If it is determined that additional trees with a 3-inch or greater diameter at breast height (dbh) need to be removed beyond contractor means and methods, notify the engineer to coordinate with the WisDOT REC to determine if consultation with United States Fish and Wildlife Service (USFWS) is required. The contractor must be aware that the WisDOT REC and/or USFWS may not permit modifications.

Submit a schedule and description of clearing operations with the ECIP 14 days prior to any clearing operations. The department will determine, based on schedule and scope of work, what additional erosion control measures shall be implemented prior to the start of clearing operations, and list those additional measures in the ECIP.

8. DELETED.

9. Utilities.

Replace entire article language with the following:

This contract does not come under the provision of Administrative Rule Trans 220.

Some of the utility work described below may be within the limits of this project and occur during the clearing work. In such situations, coordinate with the engineer and the affected utility such that the clearing work for this project is completed as required and will not result in significant utility delays for the future construction project for which this clearing work is being performed. For situations where the engineer has determined that the utility work will be delayed, provide a 14 to 16 calendar day advance notice of when the clearing work will be completed, and the site will be available to the utility owner. Follow-up with a confirmation notice to the engineer and the utility not less than three working days before the site will be ready for the utility to begin and/or resume its work.

Site 1

The following utility owners have facilities within the project area; however, no conflicts are anticipated.

Comcast (COMLN)

Hudson Public Utilities (WATR)

Xcel Energy (ELCTY)

Hudson Public Utilities (SEWR)

Site 7

The following utility owners have facilities within the project area with relocations.

Brightspeed – COMLN

Brightspeed – Communications will lower their underground lines at the following locations:

Station 226+00-231+00' LT (underground copper)

Station 231+00-236+00' LT (underground copper and fiber)

Station 312+00-320+00' LT (underground fiber); and RT (underground copper)
Station 386+00-394+00' LT and RT (underground copper and fiber)
Station 419+00-428+00' LT and RT (underground copper and fiber)

Eau Claire Energy Cooperative – ELCTY

Eau Claire Energy Cooperative – Electric has overhead and underground facilities running along and crossing existing STH 93.

Eau Claire Energy Cooperative – Electric will lower their underground line approximately 4 feet, from Station 419+00 to Station 425+00, LT.

The following utility owners have facilities within the project area; however, no adjustments are anticipated:

Flint Hills Resource Group –GSPTR (High Pressure)

Riverland Energy Cooperative – ELCTY

Spectrum – COMLN

Tri-County Communications Cooperative – COMLN

Xcel Energy – GSPTR

Site 12

The following utility owners have facilities within the project area; however, no adjustments are anticipated:

AT&T Wisconsin - COMLN

CINC - COMLN

City of Chippewa Falls - SEWR

City of Chippewa Falls - WATR

Chippewa Valley Electric - ELCTY

Spectrum - COMLN

Xcel Energy – ELCTY

Xcel Energy – GSPTR

10. DELETED

11. Information to Bidders, WPDES Transportation Construction General Permit (TCGP) for Storm Water Discharges.

Replace entire article language with the following:

Site 1

The department has obtained permit coverage through the Wisconsin Department of Natural Resources to discharge storm water associated with land disturbing construction activities under this contract. Conform to all permit requirements for the project.

This permit is the Wisconsin Pollutant Discharge Elimination System, Transportation Construction General Permit, (WPDES Permit No. WI-S066796-2). The permit can be found at:

<https://widnr.widen.net/s/s5mwp2gd7s/finalsignedwisdotcsgp>

A certificate of permit coverage is available from the regional office by contacting Daniel Rambo, P.E. at (715) 836-5181. Post the permit certificate in a conspicuous place at the construction site.

stp-107-056 (20230629)

Site 7

The department has obtained permit coverage through the Wisconsin Department of Natural Resources to discharge storm water associated with land disturbing construction activities under this contract. Conform to all permit requirements for the project.

This permit is the Wisconsin Pollutant Discharge Elimination System, Transportation Construction General Permit, (WPDES Permit No. WI-S066796-2). The permit can be found at:

<https://widnr.widen.net/s/s5mwp2gd7s/finalsignedwisdotcsgp>

A certificate of permit coverage is available from the regional office by contacting Daniel Rambo at (715) 836-5181. Post the permit certificate in a conspicuous place at the construction site.

stp-107-056 (20230629)

Schedule of Items

Attached, dated August 29, 2024, are the revised Schedule of Items Page 1.

Plan Sheets

The following 8½ x 11-inch sheets are attached and made part of the plans for this proposal:

Revised: 1, 3, 9 - 15, 23 - 32, and 45 - 53

Deleted: 4 – 8 and 33.

END OF ADDENDUM

STATE PROJECT		FEDERAL PROJECT	
1000-28-28		PROJECT	
		CONTRACT	



STATE OF WISCONSIN
DEPARTMENT OF TRANSPORTATION
PLAN OF PROPOSED IMPROVEMENT

NW REGION, TREE CLEARING 2025
NW REGION VARIOUS COUNTIES

NON HWY
NORTHWEST REGION WIDE

STATE PROJECT NUMBER
1000-28-28

Addendum No. 01
ID 1000-28-28
Revised Sheet 1
August 29, 2024

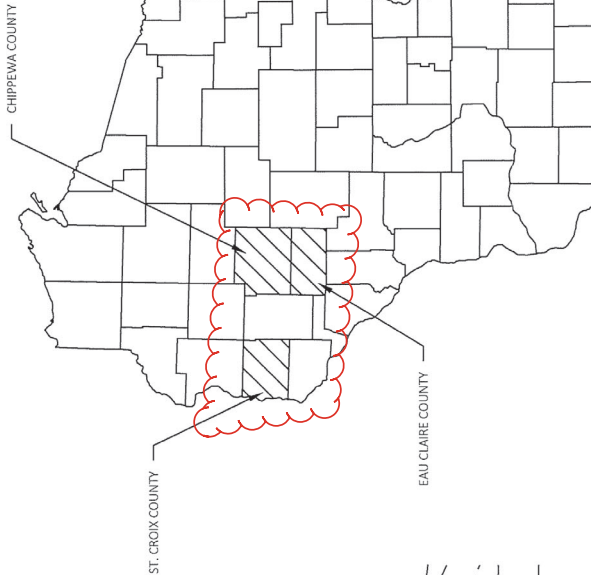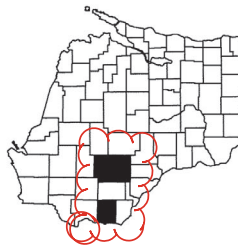

SCALE 0 1 MI
LAYOUT
TOTAL NET LENGTH OF CENTERLINE =

HORIZONTAL POSITIONS SHOWN ON THIS PLAN ARE WISCONSIN
COORDINATE REFERENCE SYSTEM (WISCRS), (NAME) COUNTY,
NAD83 (YEAR), IN U.S. SURVEY FEET. POSITIONS SHOWN ARE GRID
ELEVATIONS. HORIZONTAL POSITIONS AND DISTANCES, GRID DISTANCES
ARE THE SAME AS GROUND DISTANCES.
ELEVATIONS ARE REFERENCED TO NAVD 88 (YEAR), GPS DERIVED
ELEVATIONS ARE BASED ON GEOID XX.

ORDER OF SHEETS

Section No.	Title
1	Typical Sections and Details
2	Estimate of Quantities
3	Miscellaneous Quantities
4	Right of Way Plat
5	Plan and Profile
6	Standard Detail Drawings
7	Sign Plates
8	Structure Plans
9	Computer Earthwork Data
10	Cross Sections

TOTAL SHEETS =

DESIGN DESIGNATION

A.A.D.T.	=
A.A.D.T.	=
D.H.V.	=
D.H.V.	=
T.	=
DESIGN SPEED	=
ESALS	=

CONVENTIONAL SYMBOLS

PLAN	PROFILE
CORPORATE LIMITS	GRADE LINE
PROPERTY LINE	ORIGINAL GROUND
LOT LINE	MARSH OR ROCK PROFILE (To be noted as such)
LIMITED HIGHWAY EASEMENT	SPECIAL DITCH
EXISTING RIGHT OF WAY	GRADE ELEVATION
PROPOSED OR NEW R/W LINE	CULVERT (Profile View)
SLOPE INTERCEPT	UTILITIES
REFERENCE LINE	ELECTRIC
EXISTING CULVERT	FIBER OPTIC
PROPOSED CULVERT (Box or Pipe)	GAS
COMBUSTIBLE FLUIDS	SANITARY SEWER
MARSH AREA	STORM SEWER
WOODED OR SHRUB AREA	TELEPHONE
	WATER
	UTILITY PEDESTAL
	POWER POLE
	TELEPHONE POLE

STATE OF WISCONSIN DEPARTMENT OF TRANSPORTATION	
PREPARED BY	NW REGION
Surveyor	KOU THAO
Designer	TYLER RONGSTAD
Project Manager	NW REGION
Regional Examiner	NICOLE PASSIULLO
Regional Supervisor	
APPROVED FOR THE DEPARTMENT DATE: 8/28/24 Signature: [Signature]	

E

SITE 1

UTILITY CONTACTS

COMCAST - COMMUNICATION LINE

BEN UELAND
SUITE 100
4255 LEXINGTON AVENUE
ARDEN HILLS, MN 55126
PHONE: (651) 493-5158
BENJAMIN_UELAND@COMCAST.COM

HUDSON PUBLIC UTILITIES - SEWER

DAVID SMITH
1201 LIVINGSTONE ROAD
HUDSON, WI 54016
PHONE: (715) 441-7179
DSMITH@CI.HUDSON.WI.US

XCEL ENERGY - ELECTRICITY

JOE MOEN
2001 OLD HIGHWAY 35 SOUTH
HUDSON, WI 54016
PHONE: (715) 566-2495
JOE.J.MOEN@XCELENERGY.COM

STATE AGENCIES

WISCONSIN DNR LIAISON

AMY LESIK
WEST CENTRAL REGION
1300 WEST CLAIREMONT AVENUE
EAU CLAIRE, WI 54701
PHONE: (715) 495-1903
EMAIL: AMY.LESIK@WISCONSIN.GOV

DESIGN PROJECT MANAGER

DANIEL RAMBO, PE
WISDOT NORTHWEST REGION
718 WEST CLAIREMONT AVENUE
EAU CLAIRE, WI 54701
PHONE: (715) 514-7255
EMAIL: DANIEL.RAMBO@DOT.WI.GOV

HUDSON PUBLIC UTILITIES - WATER

DAVID SMITH
1201 LIVINGSTONE ROAD
HUDSON, WI 54016
PHONE: (715) 441-7179
DSMITH@CI.HUDSON.WI.US

SITE 2

DNR AREA LIAISON:

DNR WEST CENTRAL REGION HEADQUARTERS
1300 WEST CLAIREMONT AVENUE
EAU CLAIRE, WI 54701
TELEPHONE: 715.934.9014
ATTENTION: LEAH NICOL
EMAIL: LEAH.NICOL@WISCONSIN.GOV

WISDOT CONTACT:

WISCONSIN DEPT OF TRANSPORTATION
NORTHWEST REGION
718 W. CLAIREMONT AVE.
EAU CLAIRE, WI 54701
TELEPHONE: 715.635.4973
ATTENTION: BETH CUNNINGHAM
EMAIL: BETH.CUNNINGHAM@DOT.WI.GOV

DESIGN CONTACT:

SEH INC.
10 NORTH BRIDGE STREET
CHIPPewa FALLS, WI 54729-2550
TELEPHONE: 715.720.0633
ATTENTION: BRETT HOLLISTER
EMAIL: BHOLLISTER@SEHINC.COM

UTILITY CONTACT LIST:

BRIGHTSPEED - COMMUNICATION LINE

BRIAN HUH
425 ELLINGSON AVENUE
MINNETONKA, MN 55345
PHONE: (762) 557-5900 (OFFICE)
(715) 563-8294 (MOBILE)
BRIAN.HUH@BRIGHTSPEED.COM

SPECTRUM - COMMUNICATION LINE

RYAN LUCKEN
12401 MCCANN DR
ALTOONA, WI 54720
(715) 833-7390
RYAN.LUCKEN@CHARTER.COM

EAU CLAIRE ENERGY COOPERATIVE - ELECTRIC

JOSH VANINGAN
8234 US HIGHWAY 12
P.O. BOX 866
EAU CLAIRE, WI 54702
(715) 833-6473
JVANINGAN@ECC.COM

FLINT HILLS RESOURCE PINE BEND - GAS/PETROLEUM

SHELDON RAU
13775 CLARK ROAD
ROSEMOUNT, MN 55068
SHELDON.RAU@FHR.COM

BUERLAND ENERGY COOPERATIVE - ELECTRIC

JOSH ABRAMCZAK
N25888 STATE ROAD 93
P.O. BOX 277
EAU CLAIRE, WI 54701
(608) 323-3381
JABRAMCZAK@BUERLANDENERGY.COM

TBL COUNTY COMMUNICATIONS COOPERATIVE - COMMUNICATION LINE

JAY KONSLEA
417 5TH AVE N
P.O. BOX 578
STRUM, WI 54770
(715) 530-4245
JKONSLEA@TCCPRO.NET

XCEL ENERGY - GAS/PETROLEUM

BECKY MARQUARDT
10000 WISCONSIN AVENUE
EAU CLAIRE, WI 54701
(715) 737-1590
REBECCA.MARQUARDT@XCELENERGY.COM

SITE 12

UTILITIES CONTACTS

COMMUNICATIONS:

AT&T WISCONSIN
RICK PODOLAK
4TH FLOOR, 304 S DEWEY ST
EAU CLAIRE, WI 54701
PHONE: (715) 839-5565 (OFFICE)
PHONE: (715) 410-0656 (CELL)
EMAIL: rp4514@att.com

CINC

DAREN BAUER
105 GARFIELD AVE
EAU CLAIRE, WI 54701
PHONE: (715) 836-5286
EMAIL: bauerdp@uwec.edu

CHARTER COMMUNICATIONS

GREG SOCARZ
1201 MCCANN DR
ALTOONA, WI 54720
PHONE: (715) 214-1171 (OFFICE)
PHONE: (715) 519-0057 (CELL)
EMAIL: greg.soplarz@charter.com

ELECTRICITY

XCEL ENERGY - ELECTRICITY - TRANSMISSION
1414 W HAMILTON AVE
EAU CLAIRE, WI 54701
PHONE: (715) 737-1431

CHIPPewa VALLEY ELECTRIC

NIC ALBERSON
317 S 8TH ST
CORNELL, WI 54732
PHONE: (715) 239-6800 (OFFICE)
PHONE: (715) 202-0823 (CELL)
EMAIL: nalberson@cve.coop

GAS/PETROLEUM

XCEL ENERGY - GAS/PETROLEUM
KRISTEN HOFACKER
1414 WESTERN AVE
P.O. BOX 8
EAU CLAIRE, WI 54702-0008
PHONE: (715) 737-1086 (OFFICE)
PHONE: (715) 577-9183 (CELL)
EMAIL: kristen.a.hofacker@xceleenergy.com

SEWER & WATER

CHIPPewa FALLS DEPT. OF PUBLIC UTILITY - SEWER & WATER
BRANDON CESAFSKY
30 WEST CENTRAL ST
CHIPPewa FALLS, WI 54729
PHONE: (715) 726-2736 (ENGINEERING DEPT.)
PHONE: (715) 726-2741 (WATER DEPT.)
EMAIL: bcesafsky@chippewafalls-wi.gov

DESIGN CONTACT

AECOM
JOSH LARSON
1350 DEMING WAY, STE. 100
MIDDLETON, WI 53662
PHONE: (608) 828-8165
EMAIL: zachary.larson@aecom.com

WISDOT

WISDOT DESIGN PROJECT MANAGER
JOSH LANG
944 VANDERBERGEN WAY
GREEN BAY, WI 54304
PHONE: (920) 362-6170
EMAIL: joshua.lang@dot.wi.gov

WISDNR

LEAH NICOL
WEST CENTRAL REGION HEADQUARTERS
1300 WEST CLAIREMONT AVE
EAU CLAIRE, WI 54701
PHONE: (715) 836-6571
EMAIL: leah.nicol@wisconsin.gov

Addendum No. 01
ID 1000-28-28
Revised Sheet 3
August 29, 2024

PROJECT NO: 1000-28-28

HWY: NON HWY

COUNTY: NORTHWEST REGION WIDE

PROJECT CONTACTS

SHEET 3

E

FILE NAME: C:\CSD\ID\01000-01-DN.DWG

LAYOUT NAME: 02


PLOT DATE: 8/28/2024 11:50 AM

PLOT NAME: THAO, KOU

PLOT SCALE: 1"=1'

WISDOT/CADDIS SHEET 42



Addendum No. 01
ID 1000-28-28
Revised Sheet 9
August 29, 2024

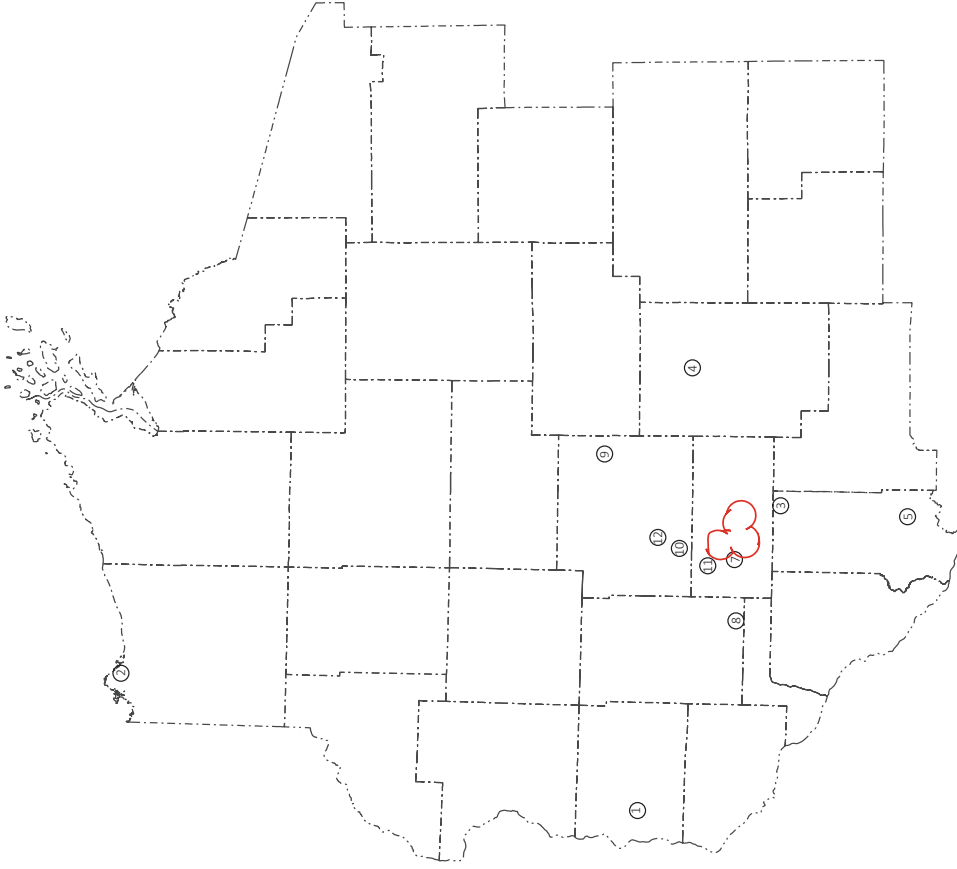


SITE	SOURCE WISDOT PROJECT ID	COUNTY	ROADWAY CLEARING
1	1020-00-85	ST. CROIX	STH 35
7	7590-00-73	EAU CLAIRE	STH 93
12	8610-02-74	CHIPPEWA	STH 124

*FUTURE WORK ORDER SITES			
SITE	SOURCE WISDOT PROJECT ID	COUNTY	ROADWAY CLEARING
2	1198-03-73	DOUGLAS	LENROOT DRIVE
3	1535-07-73	TREMPEALEAU	USH 10
4	7050-00-72	CLARK	STH 73
5	7281-00-76	TREMPEALEAU	WHALEN ROAD
8	7874-00-70	DUNN	810TH STREET
9	8902-05-70	CHIPPEWA	CTH G
10	7864-00-74	CHIPPEWA	CTH 00
11	7995-02-76	EAU CLAIRE	HAMILTON AVE

*FOR INFORMATION ONLY

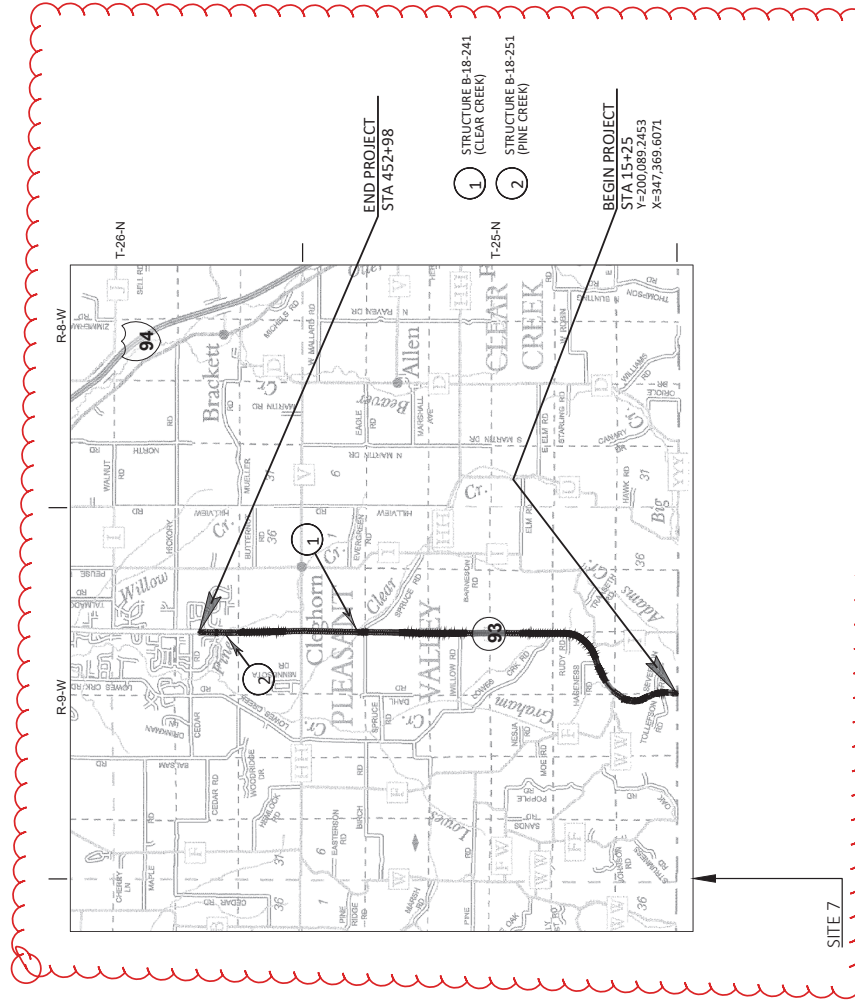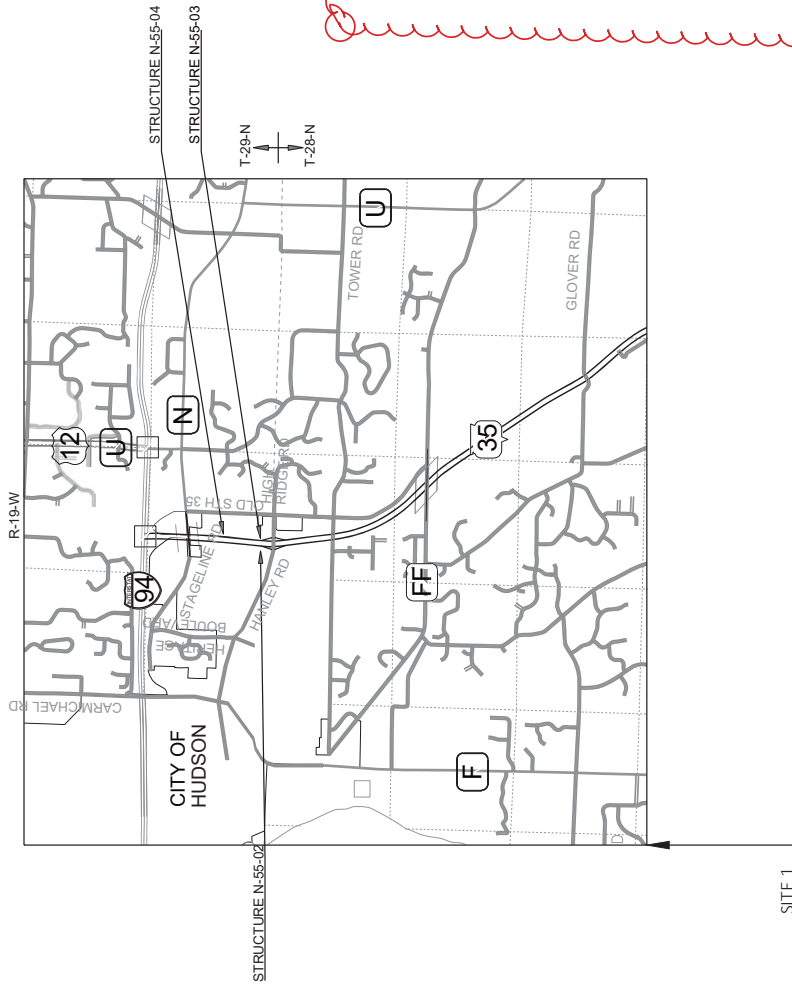

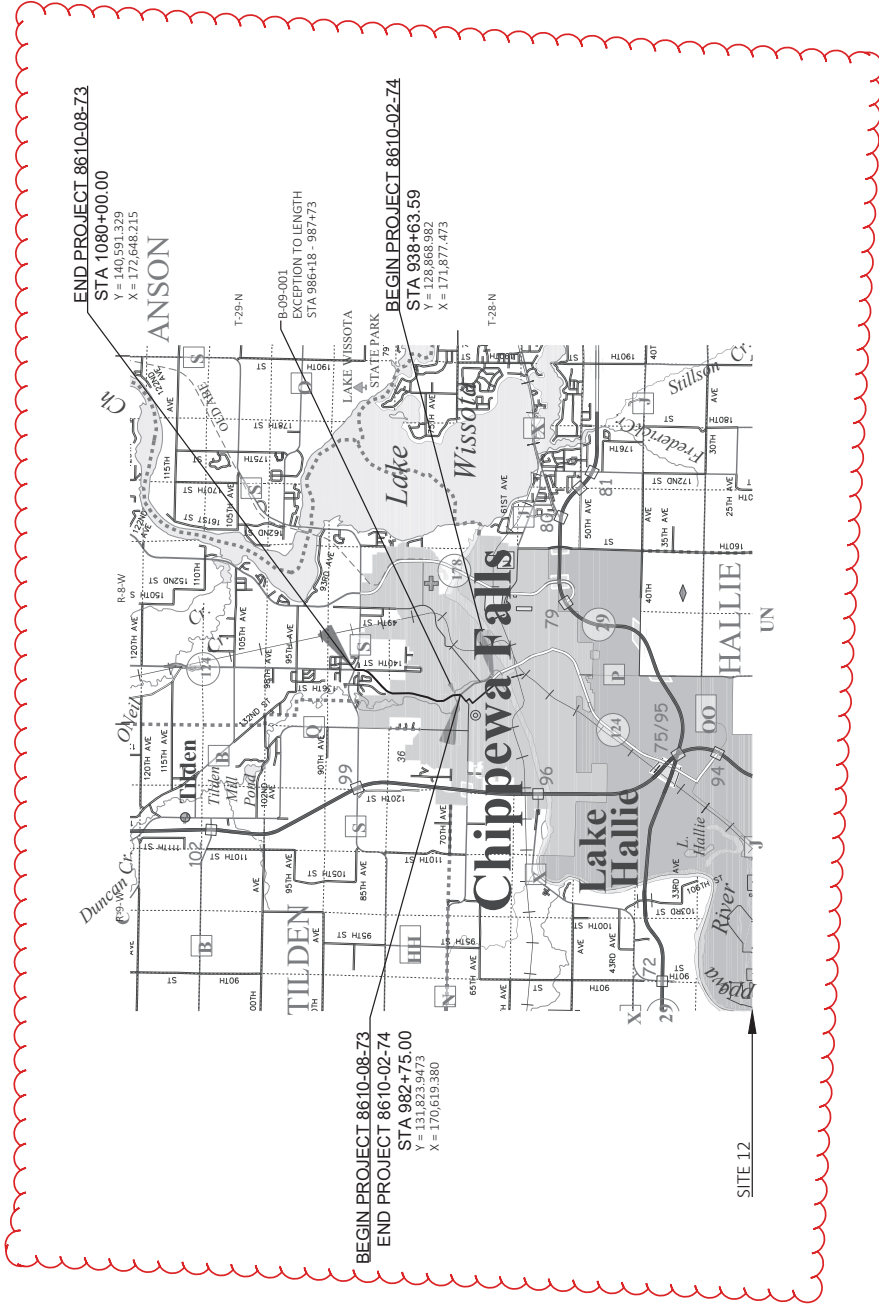


Addendum No. 01
ID 1000-28-28
Revised Sheet 11
August 29, 2024

PROJECT NO: 1000-28-28	HWY: NON HWY	COUNTY: NORTHWEST REGION WIDE	PROJECT OVERVIEW	SHEET 11	E
FILE NAME: C:\CSD\03\020101-PO.DWG	LAYOUT NAME: 02	PLOT DATE: 8/28/2024 11:52 AM	PLOT BY: THAO, KOU	PLOT SCALE: 1:1	WISDOT/CADDIS SHEET 42

Addendum No. 01
ID 1000-28-28
Revised Sheet 12
August 29, 2024

BEGIN PROJECT 1198-03-73

STA 320+85.0
X: 587,894.437
Y: 131,283.073

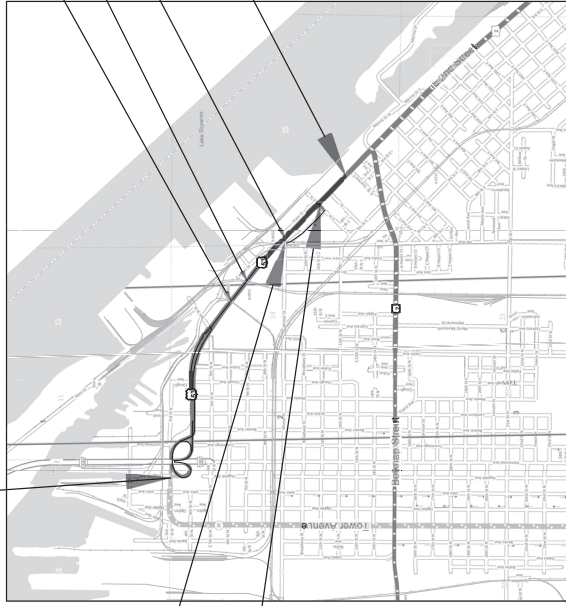

END PROJECT 1198-03-80
STA 711+90.99 (Lenroot Dr)

X: 593,529.165
Y: 128,606.883

BEGIN PROJECT 1198-03-80
STA 580+00.0 (E Street)

X: 594,417.353
Y: 127,820.795

END PROJECT 1198-03-73

STA 110+25
X: 593,807.517
Y: 128,405.010

NET EXCEPTION TO CL LENGTH
STRUCTURE B-10 TO STA 6970.46- STA 71+88.39

NET EXCEPTION TO CL LENGTH
STRUCTURE B-316 TO STA 75+77.11- STA 77+57.92


NET EXCEPTION TO CL LENGTH
STRUCTURE B-16 TO STA 96+58.47- 99+23.27

T-49-N

R-14-W

*SITE 2

EQUATION: STA. 130+74.68 BK =
STA. 9+00 AH.

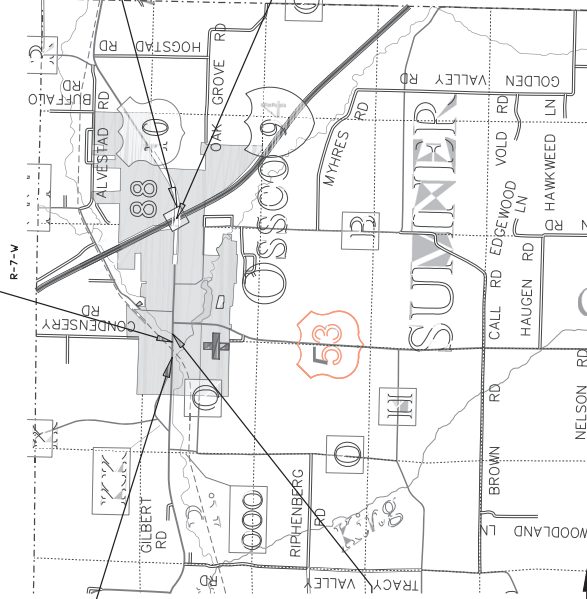

BEGIN PROJECT 1535-07-73
STATION 127+80.00
X = 878820.892
Y = 517053.041

END PROJECT 1535-07-73
STATION 74+00.00

EXCEPTION TO NET CENTERLINE LENGTH
STRUCTURE B-61-156
STA. 68+25.7 TO STA. 70+42.7
T-24-N

*FUTURE WORK ORDER SITES, FOR INFORMATION ONLY

*SITE 3

PROJECT NO: 1000-28-28

HWY: NON HWY

COUNTY: NORTHWEST REGION WIDE

PROJECT OVERVIEW

SHEET 12

E

FILE NAME: C:\CIP\1000\1000-01-PO.DWG
LAYOUT NAME: 03

PLOT DATE: 8/28/2024 11:52 AM

FLYBY: THAO, KOU


PLOT NAME:

PLOT SCALE: 0.9

WISDOT/CADD SHEET 42

Addendum No. 01
ID 1000-28-28
Revised Sheet 13
August 29, 2024

END PROJECT 7050-00-72
STA 617+76.15

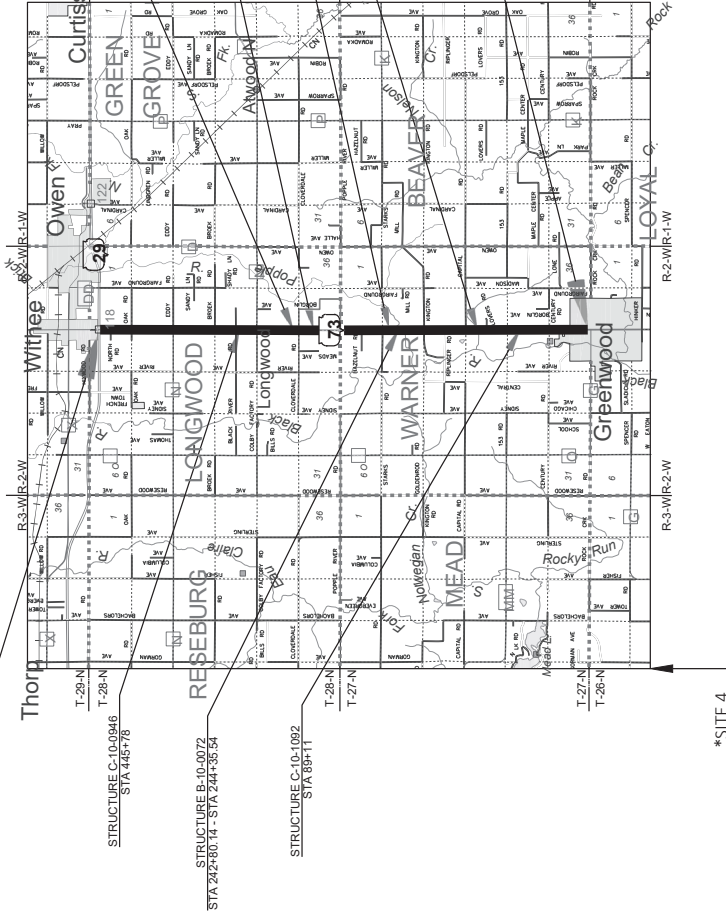

*SITE 4

BEGIN PROJECT 7050-00-72
STA 4+42.71
X = 684610.010
Y = 427069.353

BEGIN PROJECT
STA 9+00
Y = 363323.213
X = 876954.158

END PROJECT
STA 11+00
Y = 363324.838
X = 877154.151

R-3-W R-3-W

*SITE 5

*FUTURE WORK ORDER SITES, FOR INFORMATION ONLY

PROJECT NO: 1000-28-28
FILE NAME: C:\CADD\1000-01-PO.DWG
LAYOUT NAME: 04



HWY: NON HWY

COUNTY: NORTHWEST REGION WIDE

PROJECT OVERVIEW
PLOT DATE: 8/28/2024 11:52 AM
PLOT BY: THAO, KOU
PLOT SCALE: 1:1

SHEET 13



E

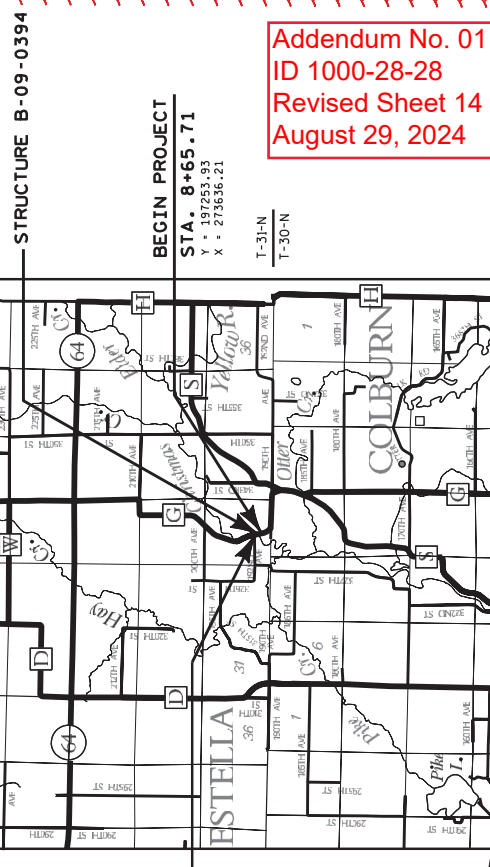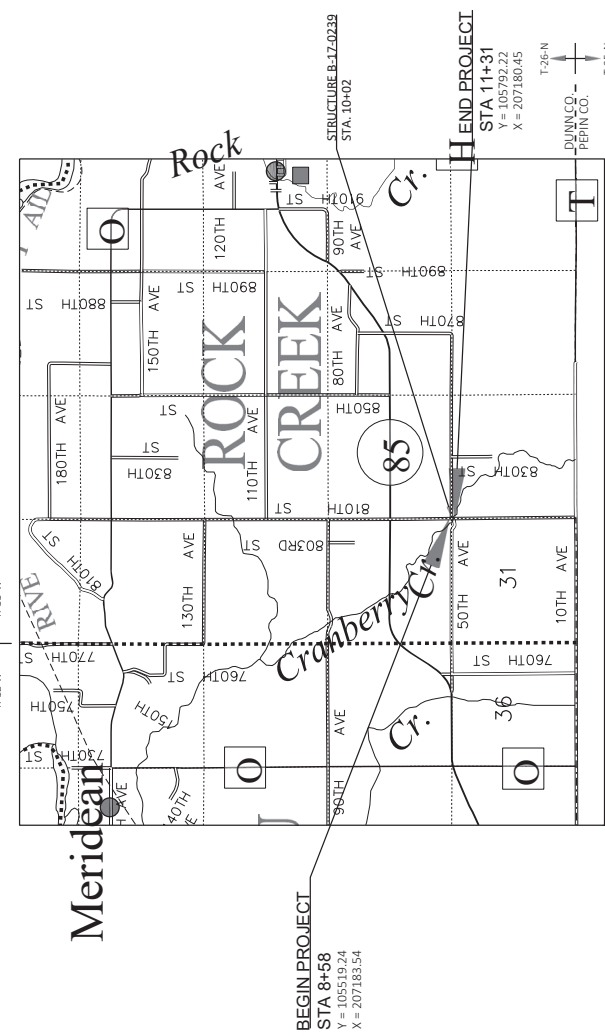

*FUTURE WORK ORDER SITES, FOR INFORMATION ONLY

Addendum No. 01
ID 1000-28-28
Revised Sheet 14
August 29, 2024

Addendum No. 01
ID 1000-28-28
Revised Sheet 15
August 29, 2024

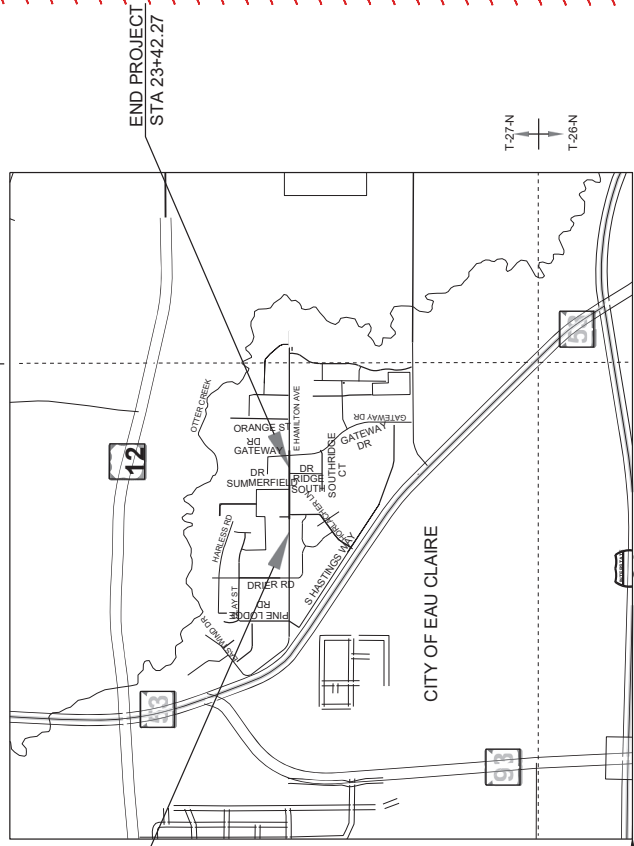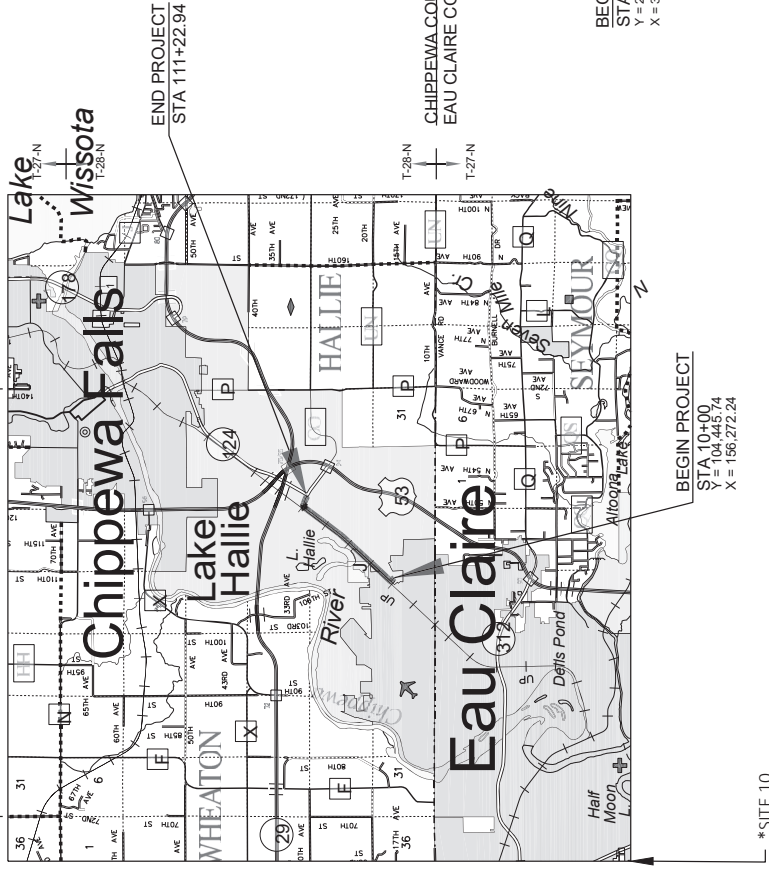

*FUTURE WORK ORDER SITES, FOR INFORMATION ONLY

PROJECT NO: 1000-28-28	HWY: NON HWY	COUNTY: NORTHWEST REGION WIDE	PROJECT OVERVIEW	SHEET 15	E
FILE NAME: C:\CADD\1000-01-PO.DWG	LAYOUT NAME: 06	PLOT DATE: 8/28/2024 11:52 AM	PLOT BY: THAO, KOU	PLOT SCALE: 1:1	WISDOT/CADD SHEET 42


Addendum No. 01
ID 1000-28-28
Revised Sheet 23
August 29, 2024

CATEGORY		STATION	TO	STATION	LOCATION	201.0105 CLEARING STA	REMARKS
0010				10+15 C	LT	1	SITE 1 (3 ID)
0010				14+15 H	RT	1	SITE 1 (6 ID)
0010				15+60 H	LT	1	SITE 1 (6 ID)
0010				10+87 M	RT	1	SITE 1 (4 ID)
0010		16+00 M	-	17+00 M	LT	1	SITE 1
0010		19+00 M	-	20+00 M	RT	1	SITE 1
0010				20+49 M	RT	1	SITE 1 (10 ID)
0010				21+46 M	LT	1	SITE 1 (3 ID)
0010				21+85 M	LT	1	SITE 1 (3 ID)
0010		23+00 M	-	24+00 M	LT	1	SITE 1
0010		158+00	-	167+00	RT	9	SITE 7
0010		167+00	-	174+00	LT & RT	7	SITE 7
0010		174+00	-	181+00	RT	7	SITE 7
0010		185+00	-	189+00	RT	4	SITE 7
0010		197+00	-	202+00	RT	5	SITE 7
0010		202+00	-	211+00	RT	9	SITE 7
0010		217+00	-	226+00	RT	9	SITE 7
0010		229+00	-	231+00	LT & RT	2	SITE 7
0010		236+00	-	240+00	LT & RT	4	SITE 7
0010		243+00	-	247+00	RT	4	SITE 7
0010		251+00	-	258+00	LT & RT	7	SITE 7
0010		258+00	-	266+00	RT	8	SITE 7
0010		266+00	-	272+00	LT & RT	6	SITE 7
0010		272+00	-	284+00	RT	12	SITE 7
0010		293+00	-	299+00	LT & RT	6	SITE 7
0010		299+00	-	306+50	RT	8	SITE 7
0010		306+50	-	315+00	RT	8	SITE 7
0010		318+00	-	320+00	LT	2	SITE 7
0010		328+00	-	330+00	RT	2	SITE 7
0010		330+00	-	332+00	LT & RT	2	SITE 7
0010		332+00	-	333+50	RT	2	SITE 7
0010		359+00	-	364+00	RT	5	SITE 7
0010		366+00	-	368+50	RT	3	SITE 7
0010		379+50	-	382+00	RT	3	SITE 7
0010		382+00	-	410+00	LT & RT	28	SITE 7
0010		411+00	-	413+00	LT	2	SITE 7
0010		416+00	-	421+00	RT	5	SITE 7
0010		421+00	-	428+00	LT & RT	7	SITE 7
0010		428+00	-	432+00	LT	4	SITE 7
0010		432+00	-	437+00	RT	5	SITE 7
0010		1069+00	-	1071+00	RT	2	SITE 12
TOTAL 0010						197	


SPV.0060.01 SPECIAL (01. SEMI- PERMANENT RESTORATION)					SPV.0060.03 SPECIAL (03. SHOULDER CLOSURE ON DIVIDED ROADWAY)				
CATEGORY	STATION	LOCATION	EACH	REMARKS	CATEGORY	STATION	LOCATION	REMARKS	
0010	PROJECT	STH 35	1	SITE 1	0010	PROJECT	STH 35	SITE 1	
0010	PROJECT	STH 93	1	SITE 7					
0010	PROJECT	STH 124	1	SITE 12					
		TOTAL 0010	3				TOTAL 0010	1	
SPV.0060.02 SPECIAL (02. WORK ON SHOULDER OR PARKING LANE UNDIVIDED ROADWAY)					SPV.0060.04 SPECIAL (04. LANE CLOSURE WITH FLAGGING OPERATION)				
CATEGORY	STATION	LOCATION		REMARKS	CATEGORY	STATION	LOCATION	REMARKS	
0010	PROJECT	STH 93	1	SITE 7	0010	PROJECT	STH 93	SITE 7	
0010	PROJECT	STH 124	1	SITE 12					
		TOTAL 0010	2				TOTAL 0010	1	

Addendum No. 01
ID 1000-28-28
Revised Sheet 24
August 29, 2024


Addendum No. 01
ID 1000-28-28
Revised Sheet 25
August 29, 2024

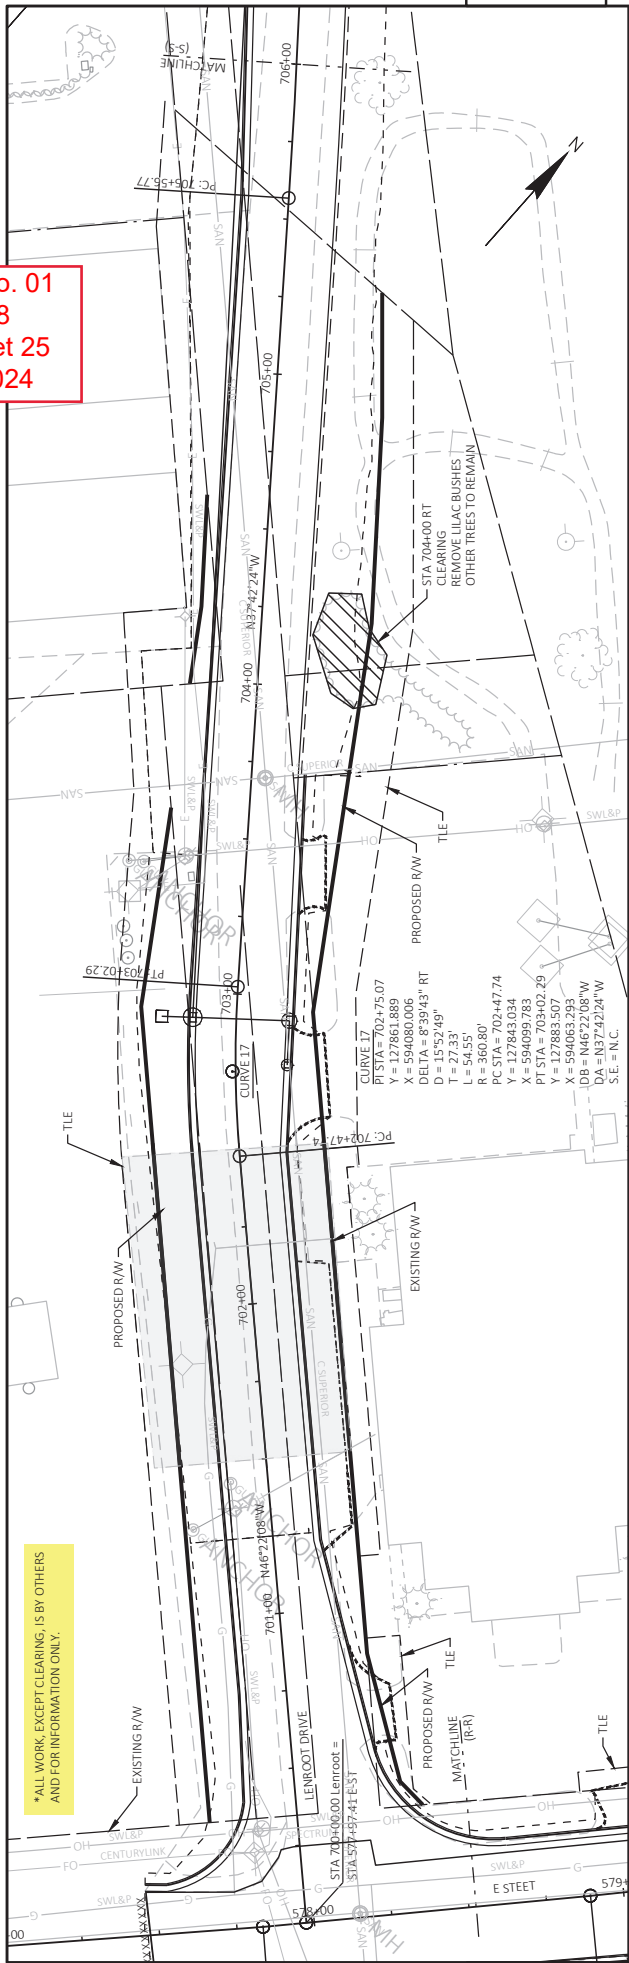

*ALL WORK EXCEPT CLEARING, IS BY OTHERS
AND FOR INFORMATION ONLY.

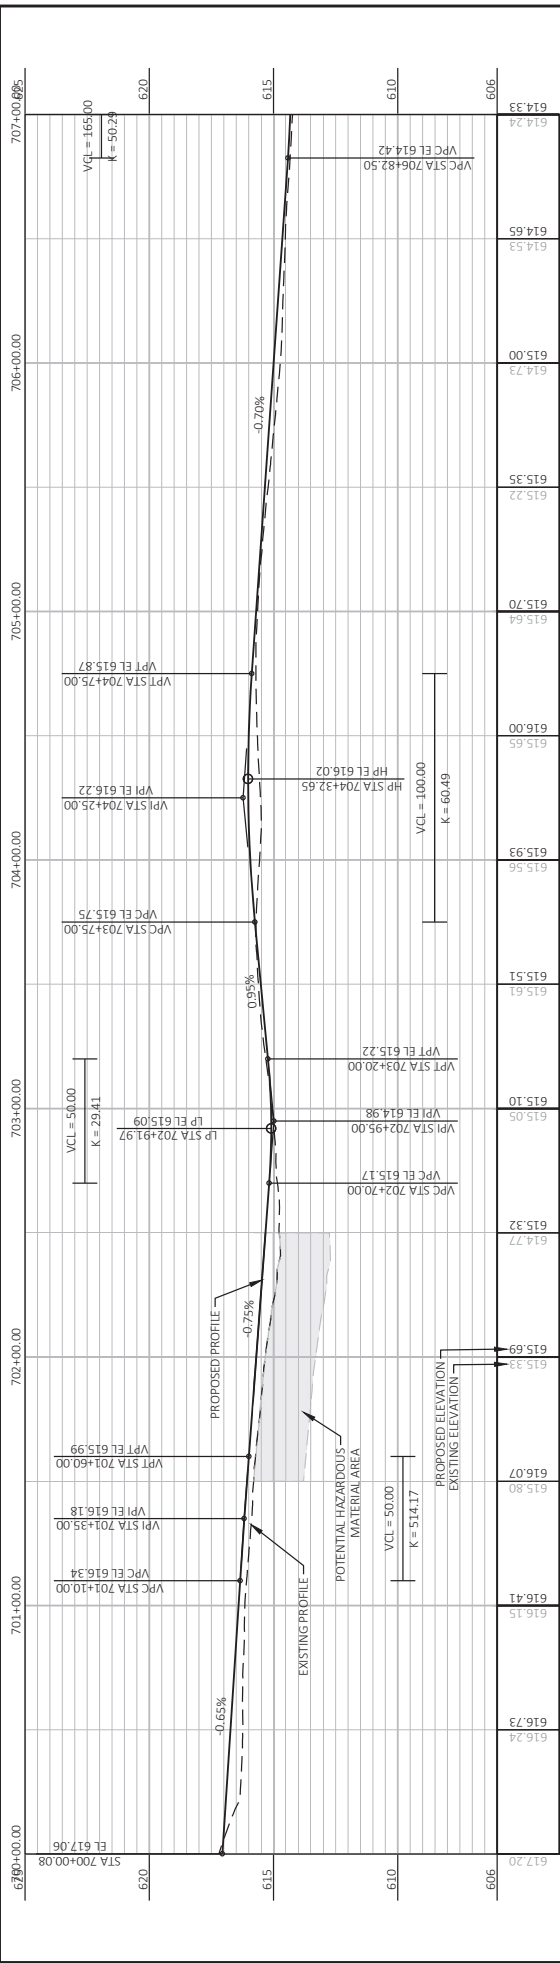


PROJECT NO: 1000-28-28		HWY: USH 53		COUNTY: DOUGLAS		PLAN AND PROFILE: LENROOT DRIVE - SITE 2 (FOR INFORMATION ONLY)		SHEET 25		E	
FILE NAME: N:\PDS\330\1980303\SHEETS\PLAN\050004\PL_HIP.DWG		LAYOUT NAME: S:\BrowdsContract		PLOT DATE: 5/6/2024 1:26 PM		PLOT BY: BUDOVITZ, CARLIN LE		PLOT NAME: 1 IN 50 FT		WISDOT/CADDS SHEET 44	

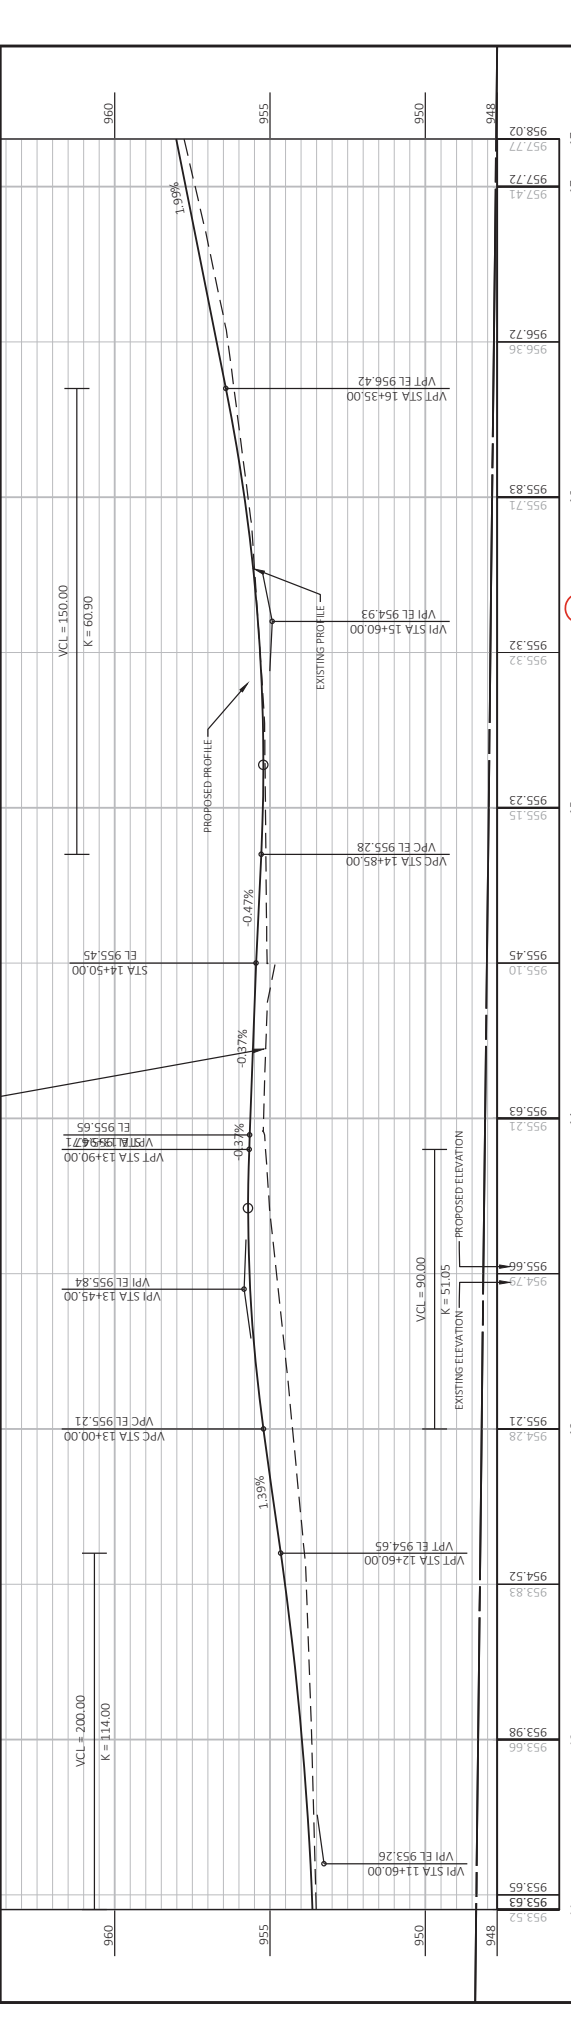

11	12	13	14	15	16	17	17
PROJECT NO: 1000-28-28	HWY: USH 10	COUNTY: TREMPEALEAU	PLAN AND PROFILE:		MAINLINE - SITE 3 (FOR INFORMATION ONLY)		SHEET 26
FILE NAME: X:\U2\W\W\T\W1\1675\FINAL.DGN\5-LORAWINGS\40-TRANS\HWY\CD\11530703\SHEETPLAN\SEC 05 PLAN & PROFILE\050101_Pp_127-80 START.DWG		PLOT DATE: 6/3/2024 2:18 PM		PLOT BY: DEAN STODOLA		PLOT SCALE: 1 IN=40 FT	
LAYOUT NAME - Sheet - (2)							

FILE NAME:	XJUZAWW174.6715-FINAL.DGN	5-DRAWINGS	TRANS HWY	3D	1350703	35HSET	SPRIN	SEC 05	PLAN & PROFILE	050101_PP_127H-80	START.DWG
LAYOUT NAME:	Sheet - (2)										
PLOT DATE:	6/3/2024		2:48 PM								
PLOT BY:	DEAN STODOLIA										
PLOT NAME:	1 IN=40 FT										
PLOT SCALE:	WSR07/GADS SHEET 44										

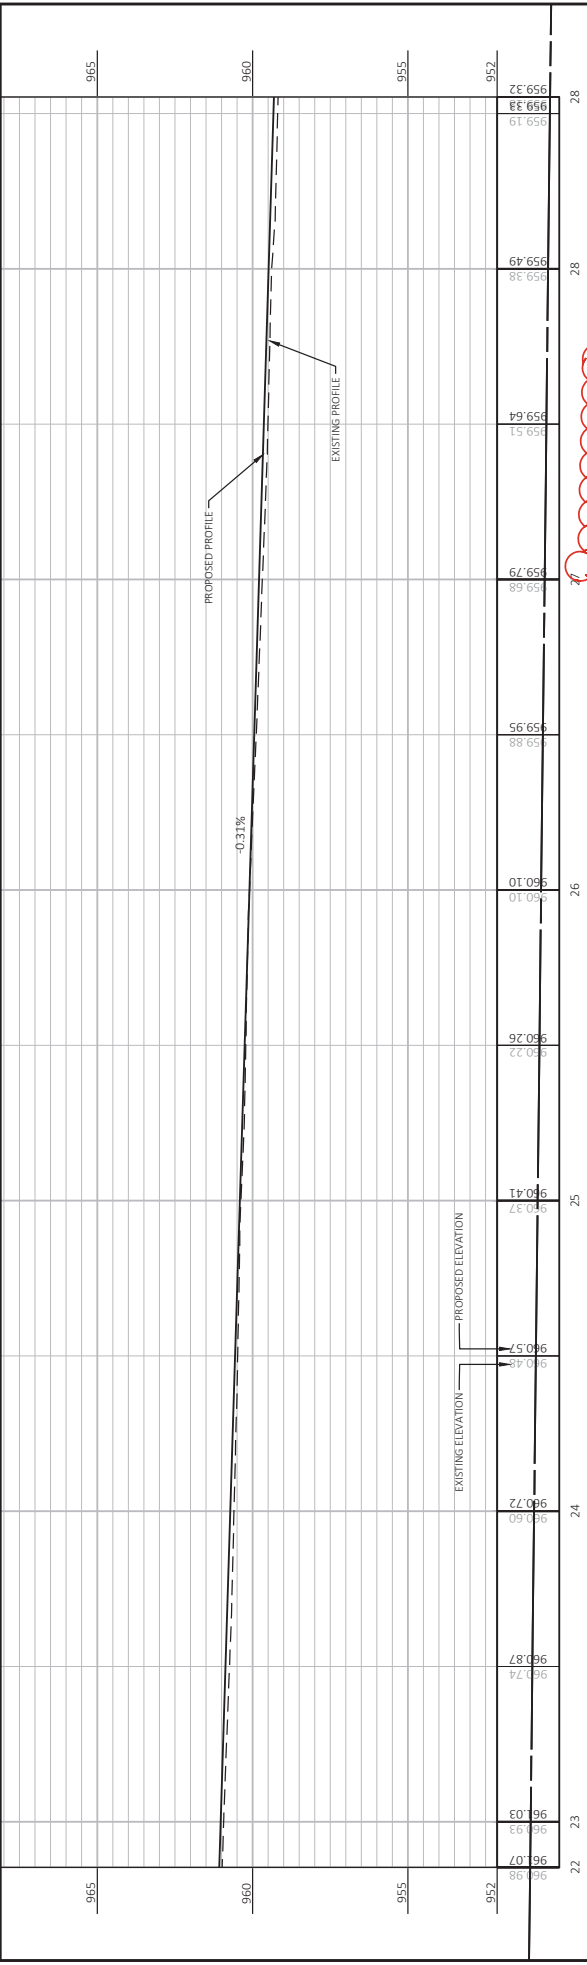

PROJECT NO:	1000-28-28	HWY: USH 10	COUNTY: TREMPERALEAU	PLAN AND PROFILE:	MAINLINE - SITS (FOR INFORMATION ONLY)	SHEET	27
FILE NAME: X:\ZUWAT\WMTA\1675\15-FINAL\USGS\1-DRAWING\54-0 TRANSHWY\919\15SEC OF PLAN & PROFILE\050101_PP_127H78 START.DWG				PLOT DATE: 6/2/2024 3:16 PM		PLOT SCALE: 1 IN=40 FT	
LAYOUT NAME: 3-sheet - (4)				PLOT NAME: DEAN STOODOL		WS0007/GA055 SHEET 44	

Addendum No. 01
ID 1000-28-28
Revised Sheet 28
August 29, 2024



5



SHEET 28 E



FILE NAME: C:\3D\70500002\SHEETSP\PLAN\021201-PD-IDIQ-TREECLEARING.DWG
LAYOUT NAME - 3

THAO, KOU PLOT NAME:

PLOT SCALE: 1 IN:100 FT



WISDOT/CADD SHEET 44

Addendum No. 01
ID 1000-28-28
Revised Sheet 29
August 29, 2024

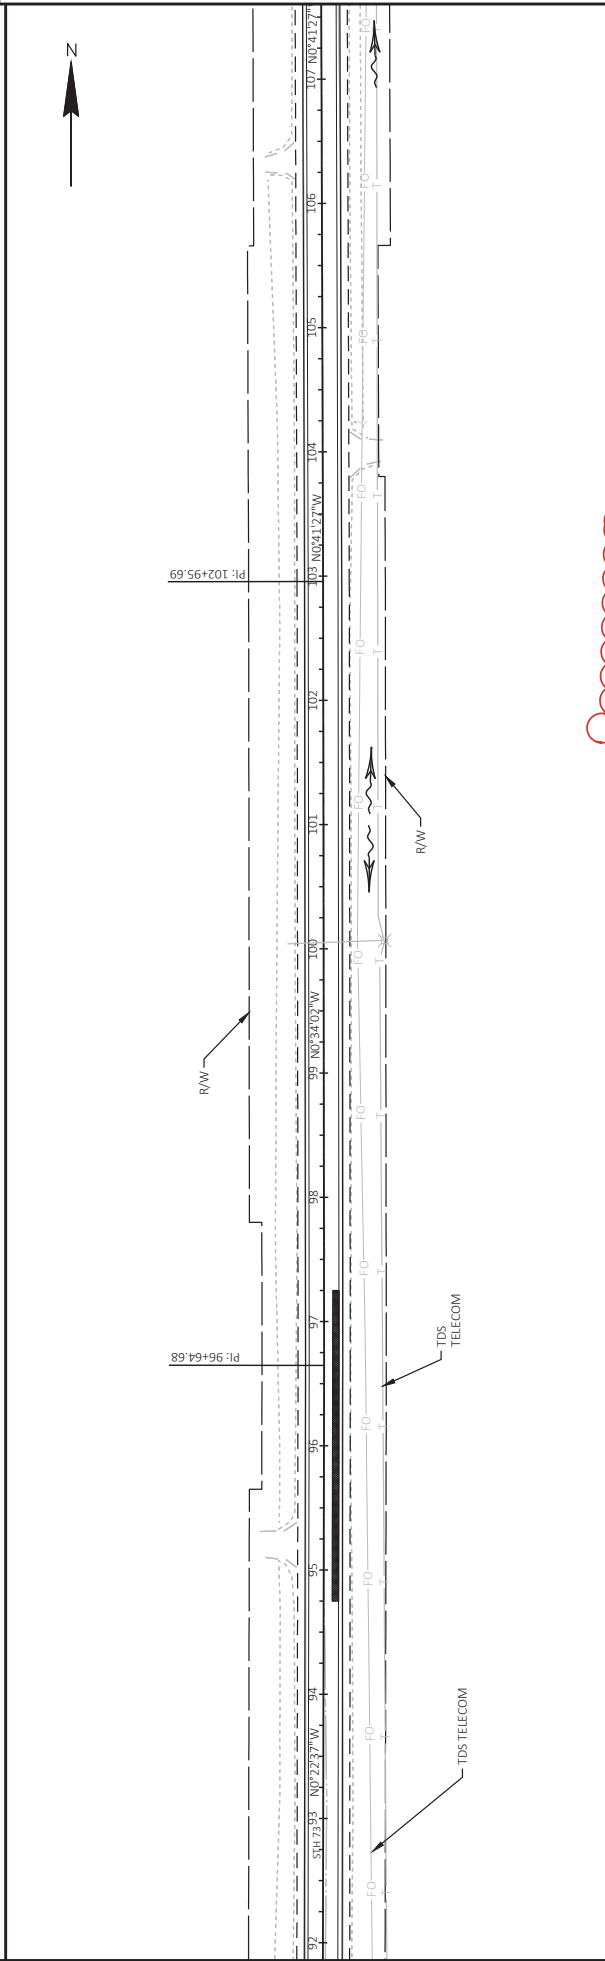
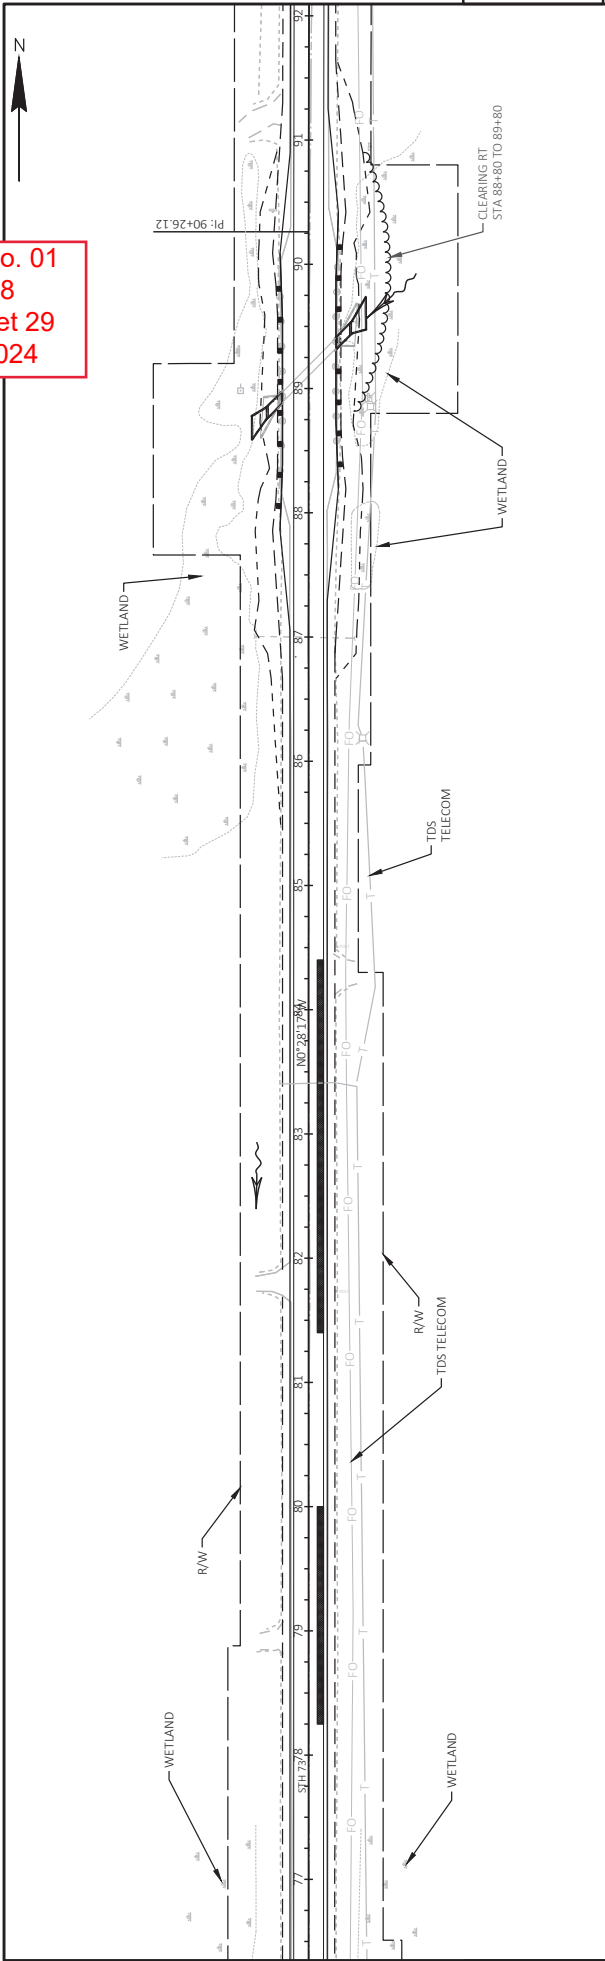


PROJECT NO: 1000-28-28	HWY: STH 73	COUNTY: CLARK	PLAN DETAILS - SITE (FOR INFORMATION ONLY)	SHEET 29	E
FILE NAME: C:\C3D\70500002\SHETSPLAN\021201-PP-IDG-TREECLEARING.DWG	LAYOUT NAME: S_c1892	PLOT DATE: 5/9/2024 1:10 PM	PLOT BY: THAOXU	PLOT SCALE: 1 IN=100 FT	WISDOT/CADDIS SHEET 44


Addendum No. 01
ID 1000-28-28
Revised Sheet 30
August 29, 2024

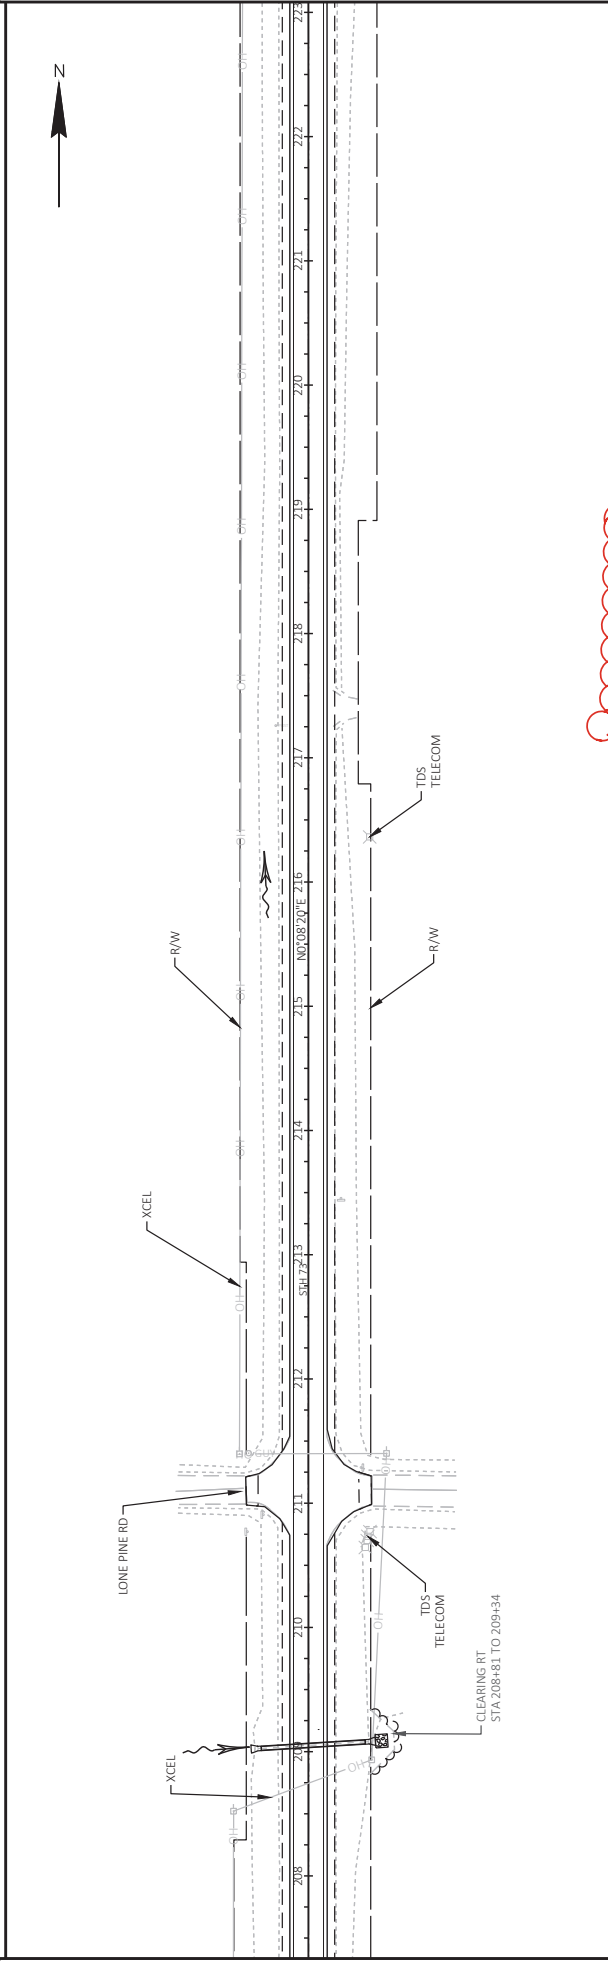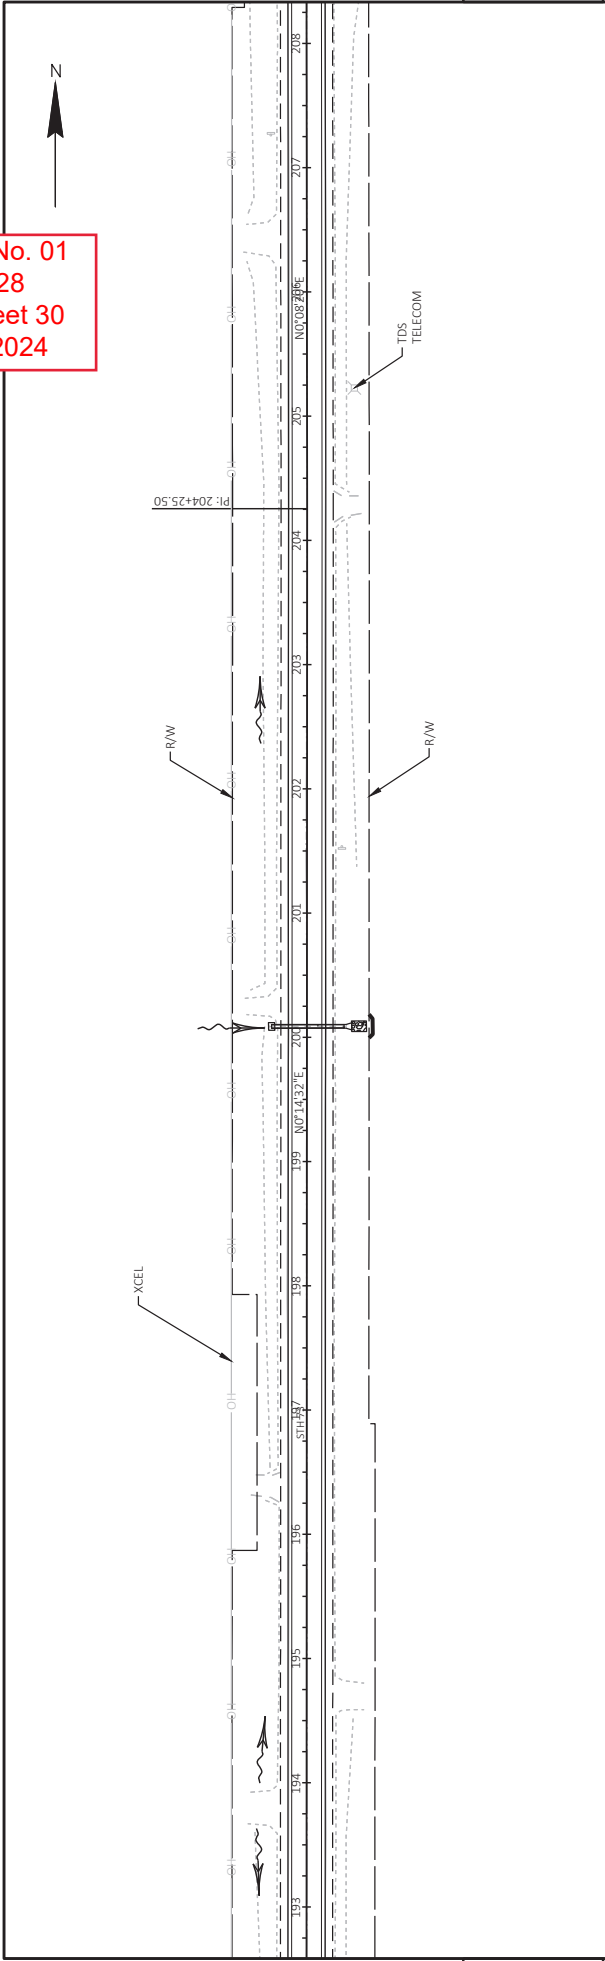

Addendum No. 01
ID 1000-28-28
Revised Sheet 31
August 29, 2024

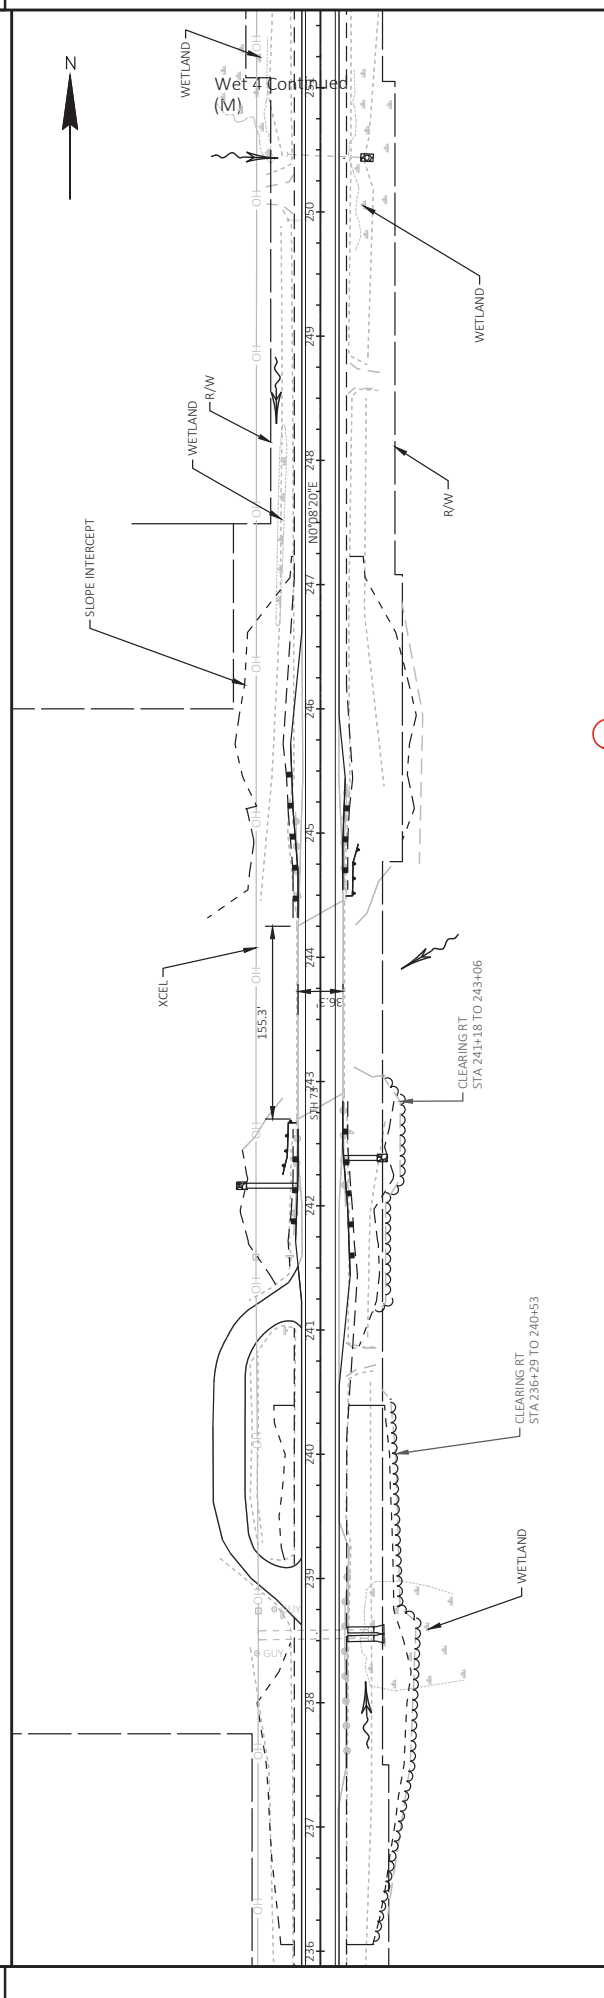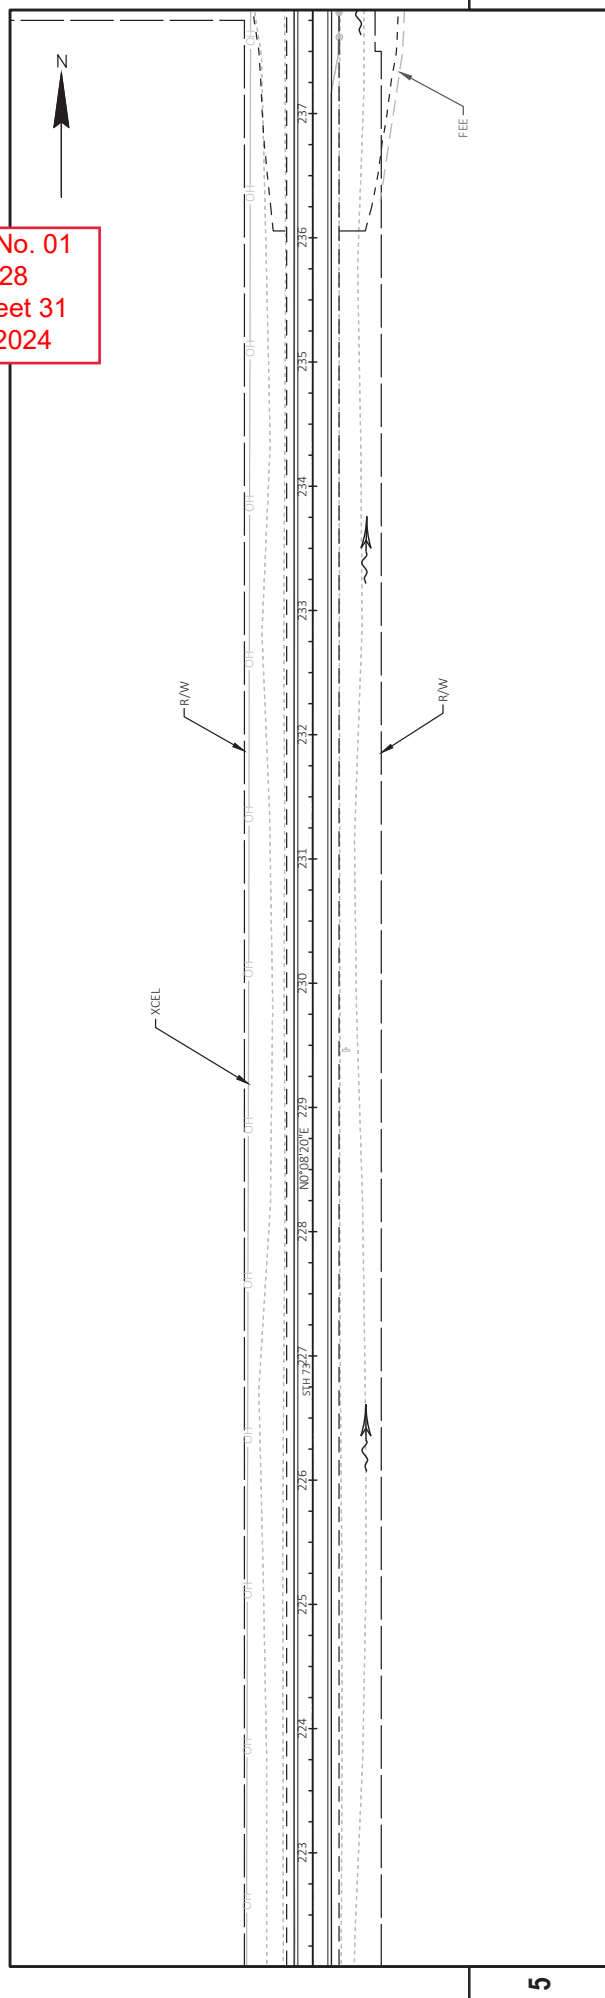

PROJECT NO: 1000-28-28		HWY: STH 73		COUNTY: CLARK	PLAN DETAILS - SITE (FOR INFORMATION ONLY)		SHEET 31	E
FILE NAME: C:\CSD\7050002\SHEETS\PLAN\21201-PD\DC\TREECLEARING.DWG LAYOUT NAME - 10_072		PLOT DATE: 5/9/2024 1:11 PM		PLOTBY: THAO NGU	PLOT NAME:		PLOT SCALE: 1 IN=100 FT	WSDOT/CADDS SHEET 44

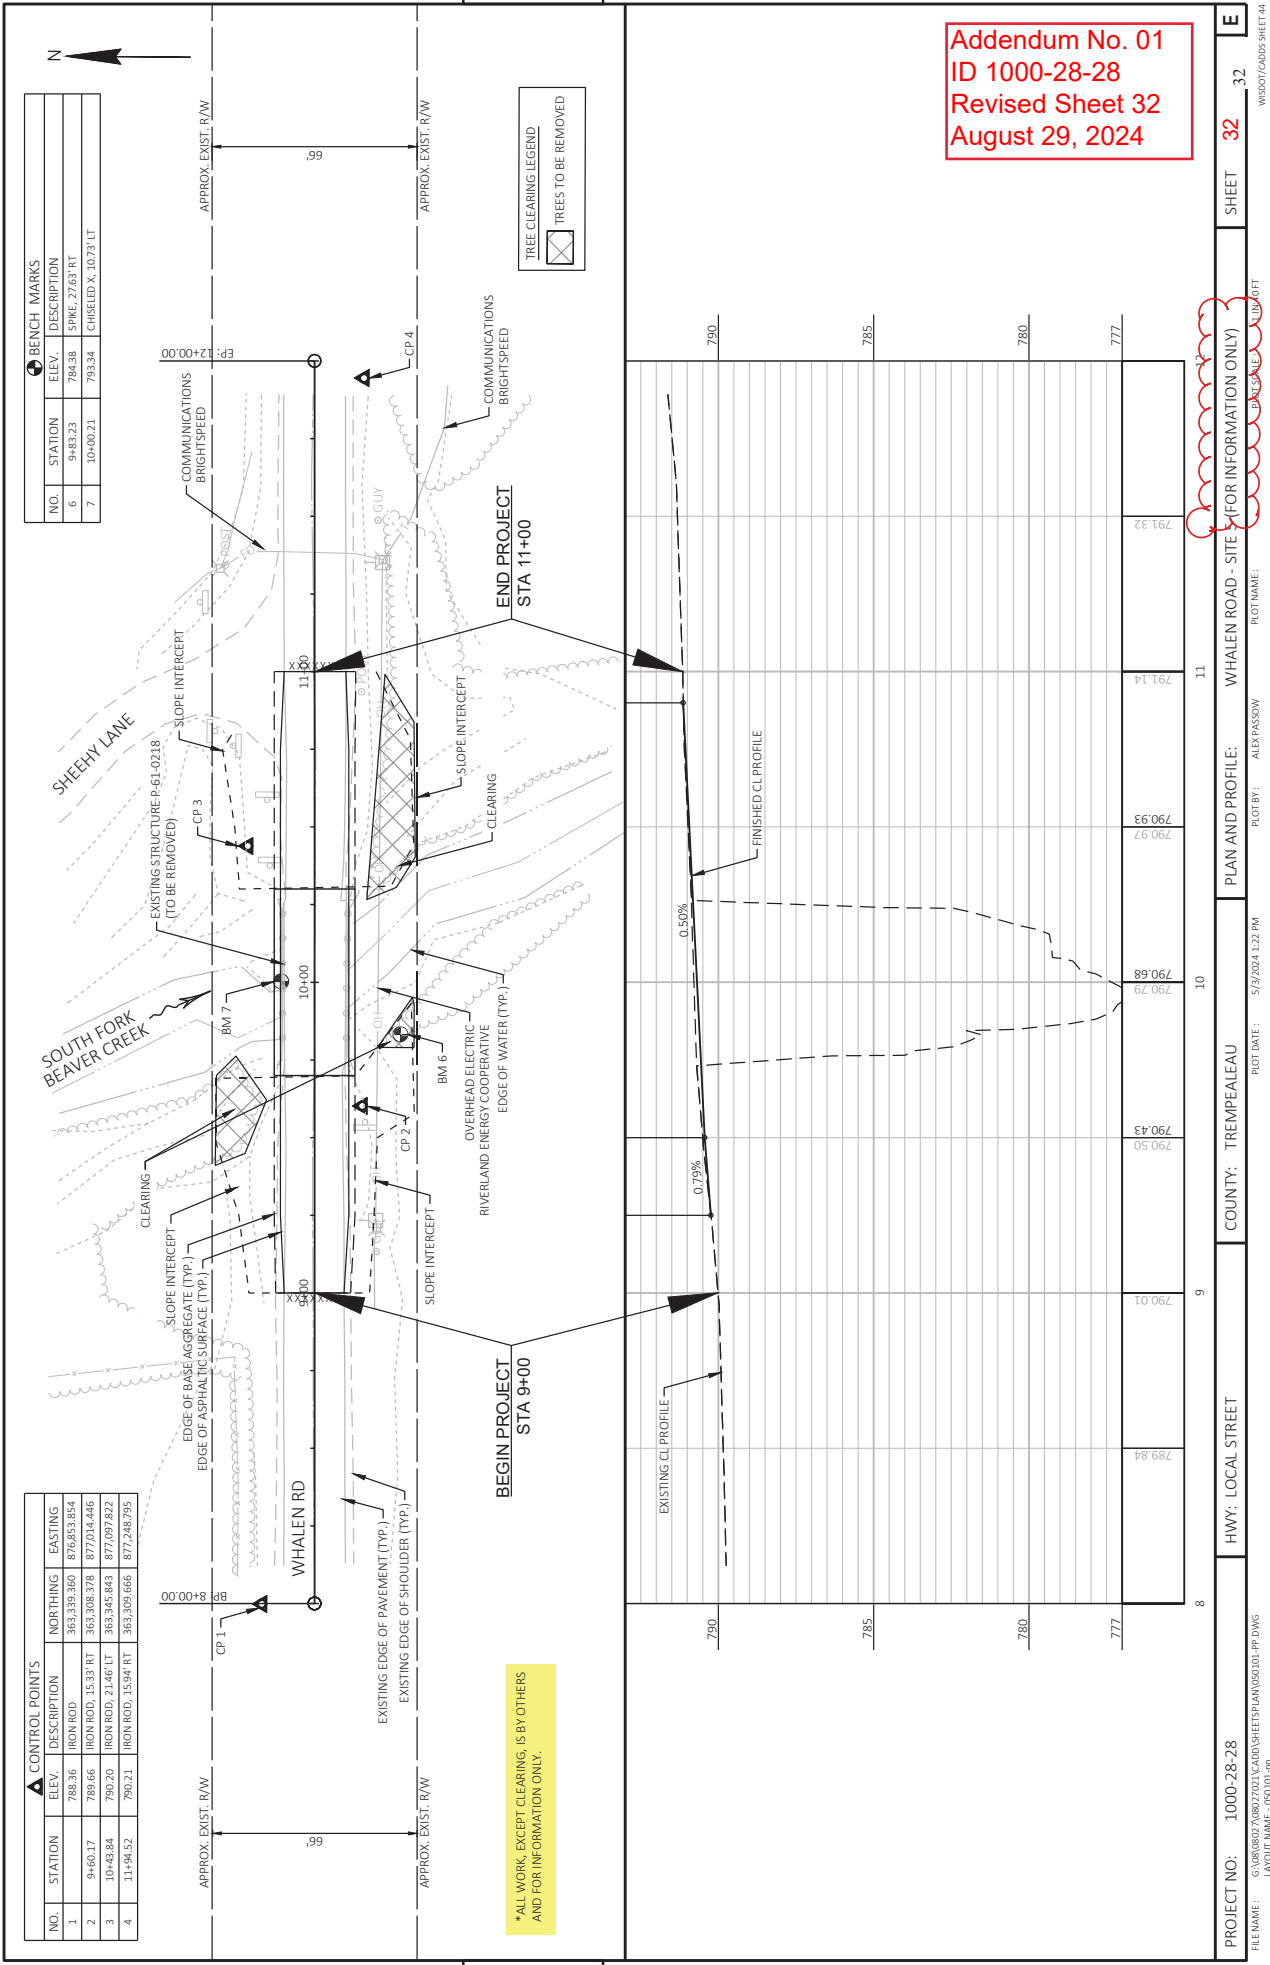

CONTROL POINTS			
NO.	STATION	ELEV.	DESCRIPTION
1	9+00.17	788.36	IRON ROD
2	9+60.17	789.66	IRON ROD
3	10+48.84	790.20	IRON ROD
4	11+94.52	790.21	IRON ROD


CONTROL POINTS			
NO.	STATION	ELEV.	DESCRIPTION
1	9+00.17	788.36	IRON ROD
2	9+60.17	789.66	IRON ROD
3	10+48.84	790.20	IRON ROD
4	11+94.52	790.21	IRON ROD

BENCH MARKS			
NO.	STATION	ELEV.	DESCRIPTION
6	9+83.23	784.38	SPIKE, 27.63' RT
7	10+00.21	793.34	CHISELED X, 107.7' LT

*ALL WORK, EXCEPT CLEARING, IS BY OTHERS AND FOR INFORMATION ONLY.

Addendum No. 01
ID 1000-28-28
Revised Sheet 32
August 29, 2024


Addendum No. 01
ID 1000-28-28
Revised Sheet 45
August 29, 2024

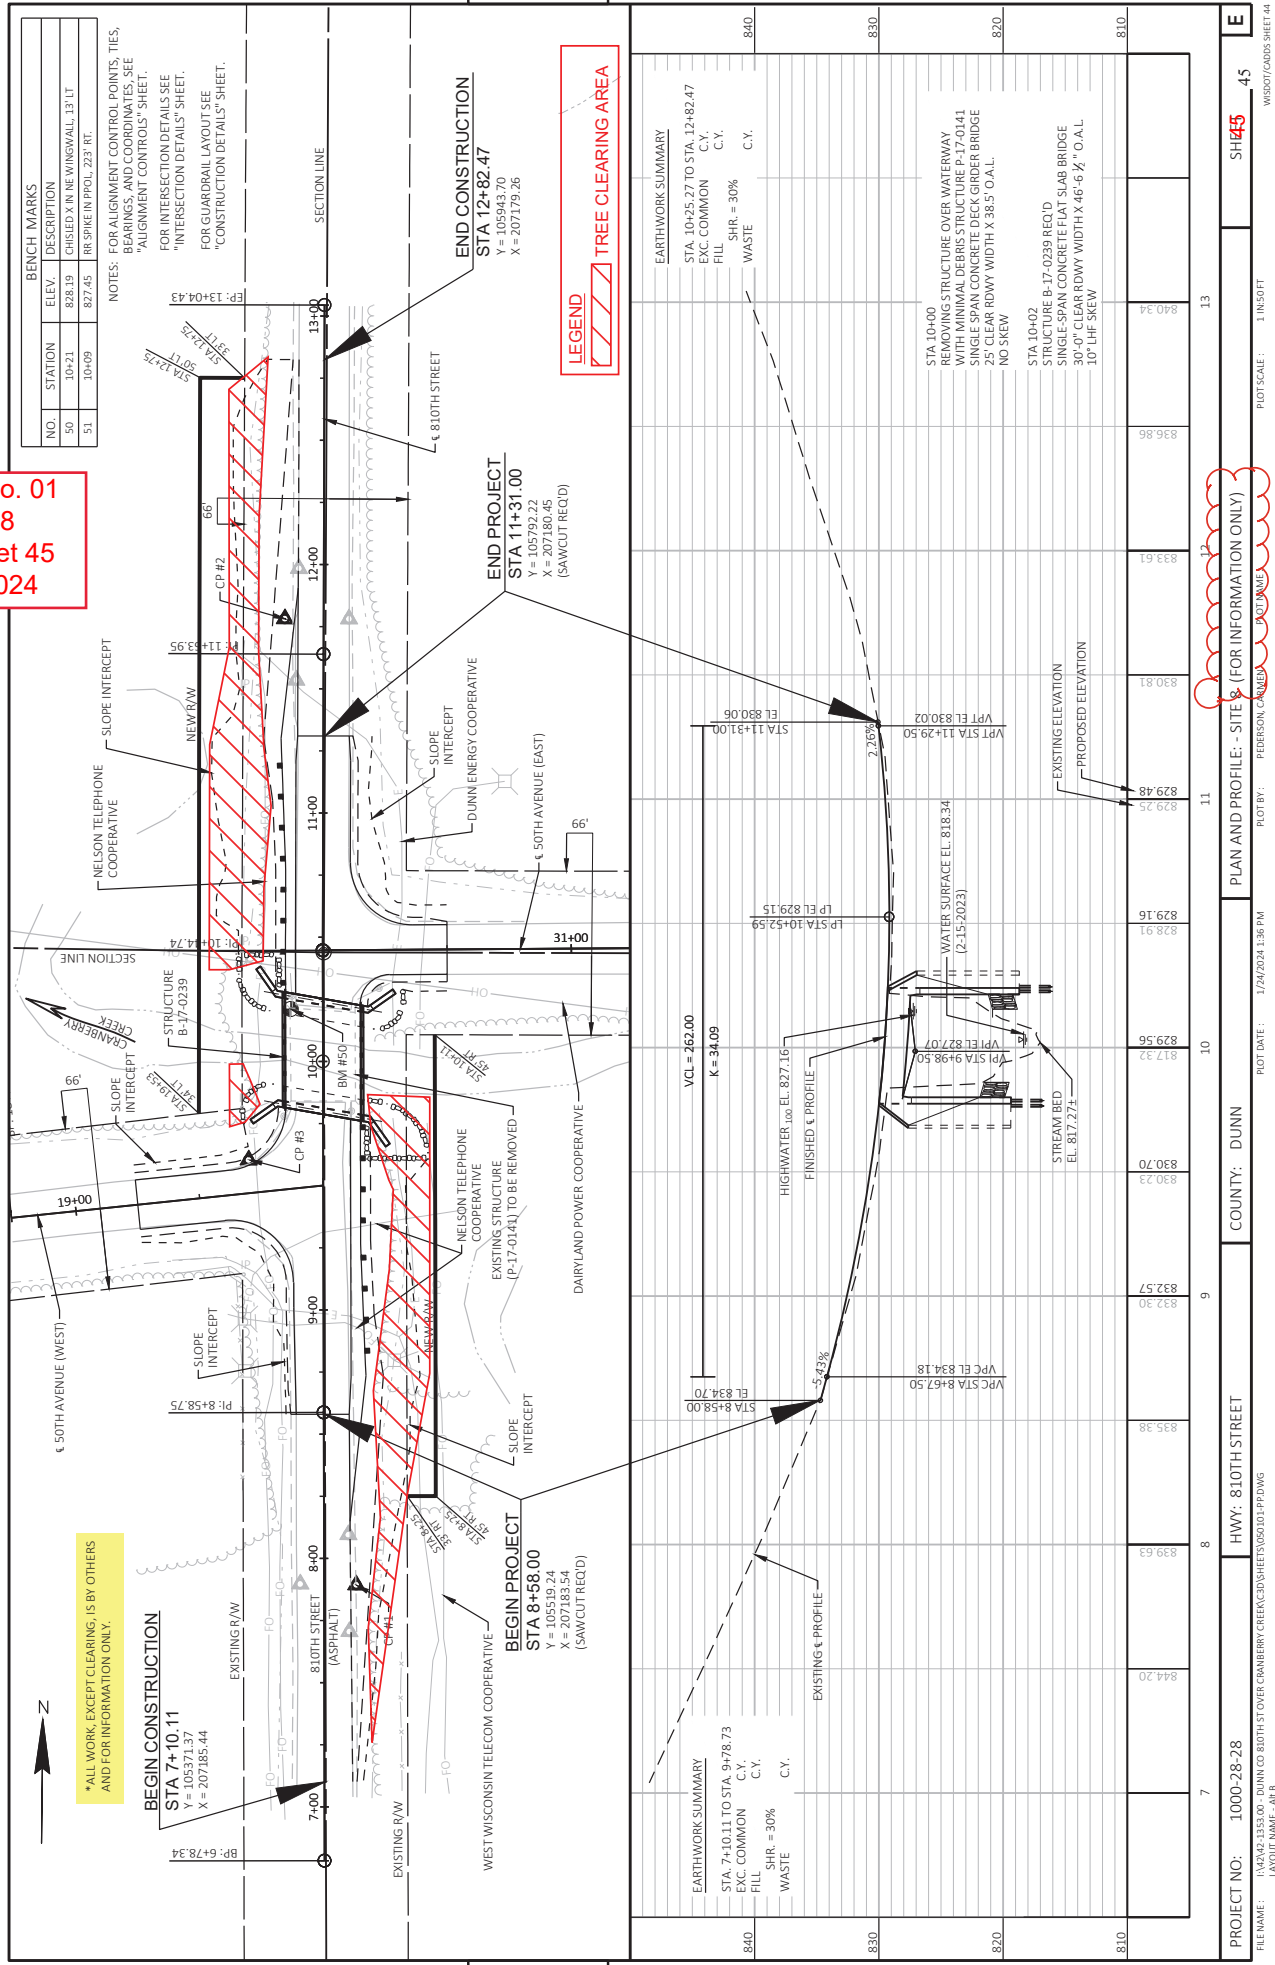

*ALL WORK, EXCEPT CLEARING, IS BY OTHERS
AND FOR INFORMATION ONLY.

Addendum No. 01
ID 1000-28-28
Revised Sheet 46
August 29, 2024

*ALL WORK, EXCEPT CLEARING, IS BY OTHERS
AND FOR INFORMATION ONLY.

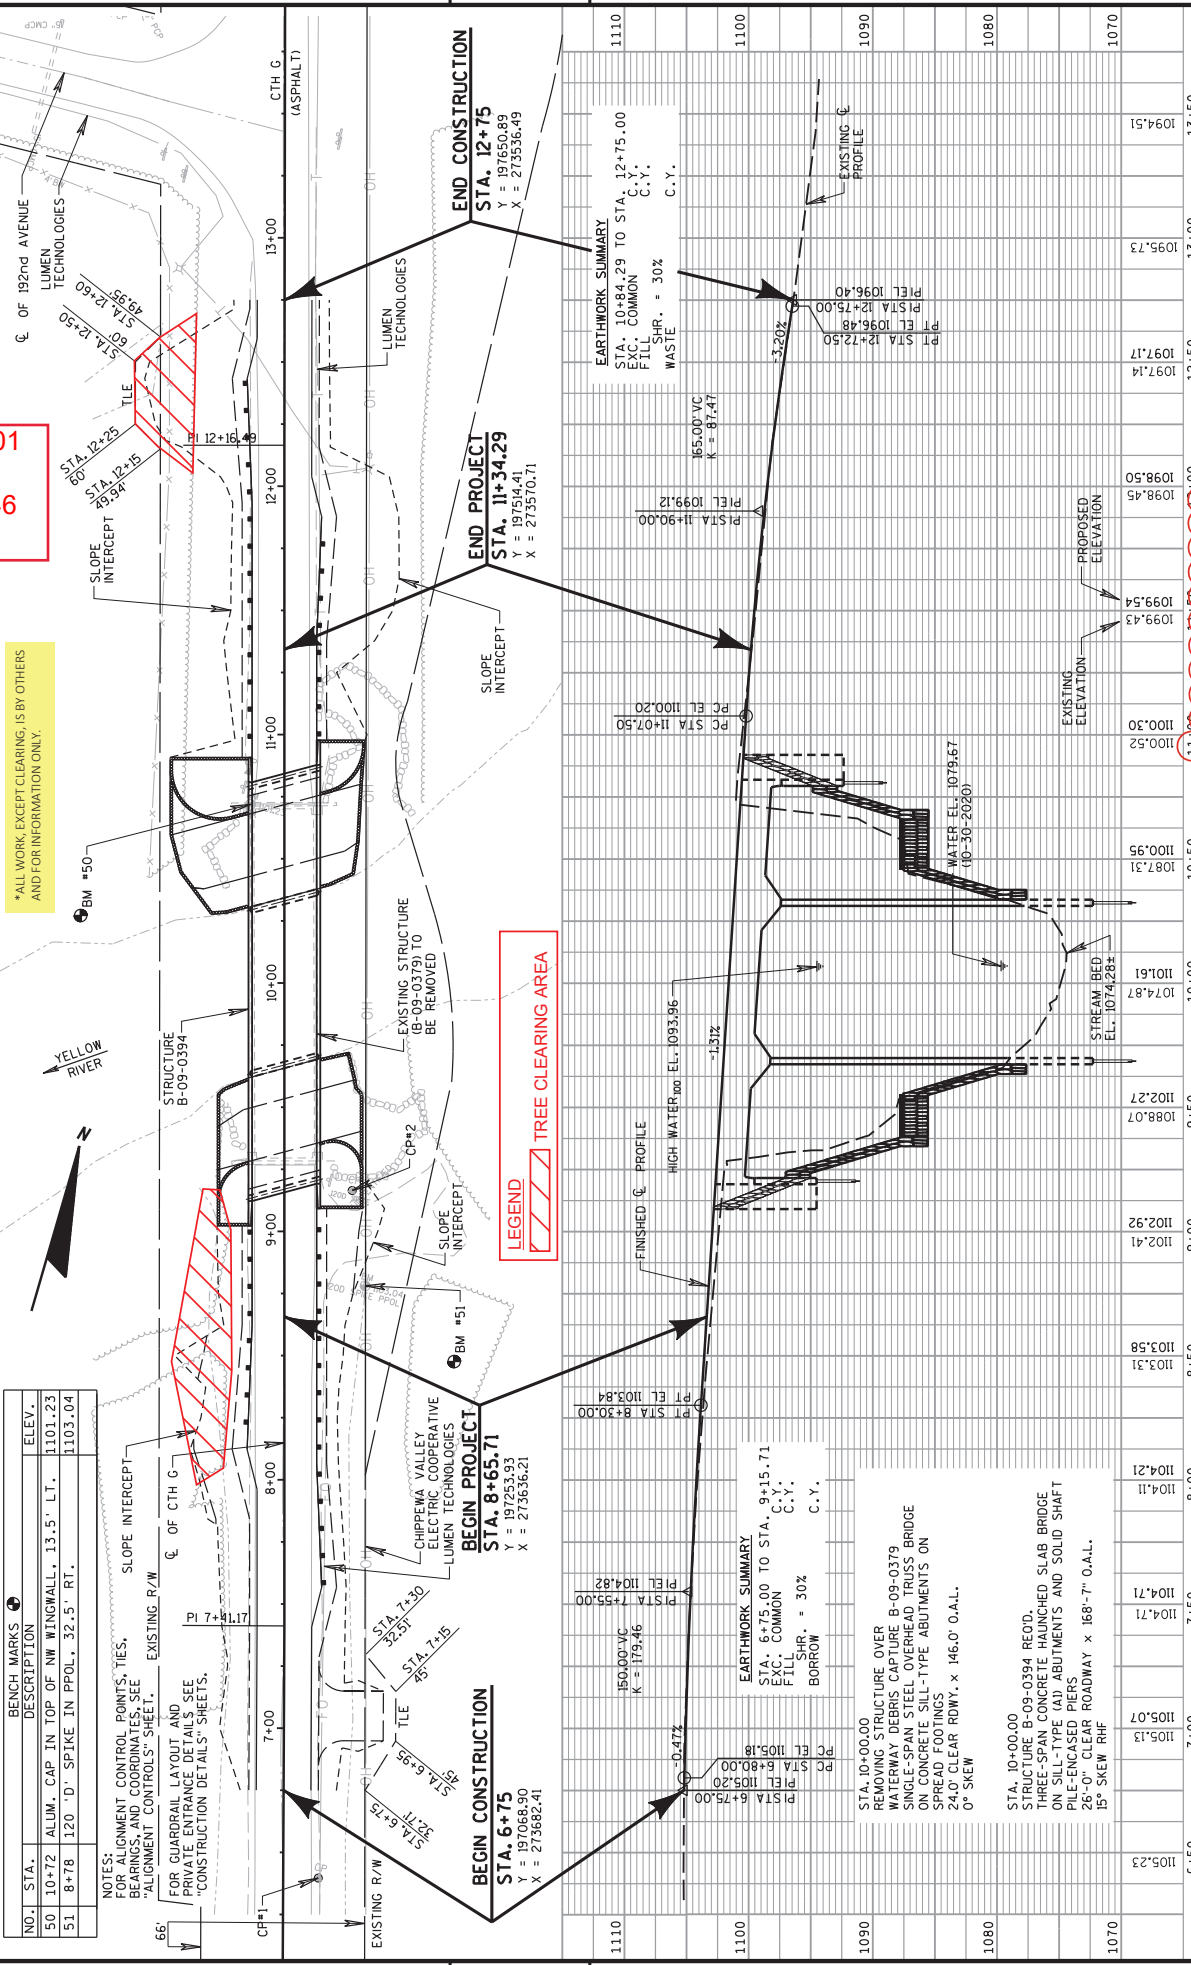

BENCH MARKS	
NO.	DESCRIPTION
50	10+72 ALUM. CAP IN TOP OF NW WINGWALL, 13.5' LT.
51	8+78 120' D. SPIKE IN PPOL, 32.5' RT.

NOTES:
FOR ALIGNMENT CONTROL POINTS, TIES,
BEARINGS, AND COORDINATES SEE
ALIGNMENT CONTROL SHEET.
FOR GUARDRAIL LAYOUT AND
PRIVATE ENTRANCE DETAILS SEE
"CONSTRUCTION DETAILS" SHEETS.

BEGIN CONSTRUCTION
STA. 6+75
Y = 197068.30
X = 273682.41

BEGIN PROJECT
STA. 8+65.71
Y = 197253.93
X = 273636.21

END PROJECT
STA. 11+34.29
Y = 197353.41
X = 273570.71

END CONSTRUCTION
STA. 12+75
Y = 197650.89
X = 273536.49

EARTHWORK SUMMARY
STA. 6+75.00 TO STA. 9+15.71
EXC. COMMON C.Y.
FILL SHR. = 30%
BORROW C.Y.

EARTHWORK SUMMARY
STA. 10+84.29 TO STA. 12+75.00
EXC. COMMON C.Y.
FILL SHR. = 30%
WASTE C.Y.

STA. 10+00.00
REMOVING STRUCTURE OVER
WATERWAY DEBRIS CAPTURE B-09-0379
SINGLE-SPAN STEEL OVERHEAD TRUSS BRIDGE
ON CONCRETE SIL-TYPE ABUTMENTS ON
SPREAD FOOTINGS
24.0' CLEAR RDWY. x 146.0' O.A.L.
0° SKEW

STA. 10+00.00
STRUCTURE B-09-0394 RECD.
THREE-SPAN CONCRETE HAUNCHED SLAB BRIDGE
ON SIL-TYPE (A) ABUTMENTS AND SOLID SHAFT
PILE-ENCASED PIERS
26'-0" CLEAR ROADWAY x 168'-7" O.A.L.
15° SKEW R/H

PROJECT NO: 1000-28-28		COUNTY: CHIPPEWA		HWY: CTH G		PLAN AND PROFILE - SITE 9 (FOR INFORMATION ONLY)		SCALE, FEET		SHEET 46	
6+50	105.23	7+00	105.13	7+50	104.71	8+00	104.21	8+50	103.58	9+00	102.41
9+50	102.27	10+00	101.61	10+50	100.95	11+00	100.52	11+50	100.43	12+00	100.50
12+50	100.73	13+00	100.45	13+50	100.51						

I:\ME\42-1264.00 - Chippewa Co. - CTH G\Roadway\421264.dwg rev.09

4/21/2023

PENTABLE: N 1:500 1:500 1:500 1:500 1:500 1:500


WISDOT/CADDs SHEET 40

Addendum No. 01
ID 1000-28-28
Revised Sheet 47
August 29, 2024

BENCH MARKS			
NO.	STATION	ELEV.	DESCRIPTION
60	51+75	902.03	29.5' LT, TOP NUT OF HYD

XXX = Tree Clearing

*ALL WORK, EXCEPT CLEARING, IS BY OTHERS

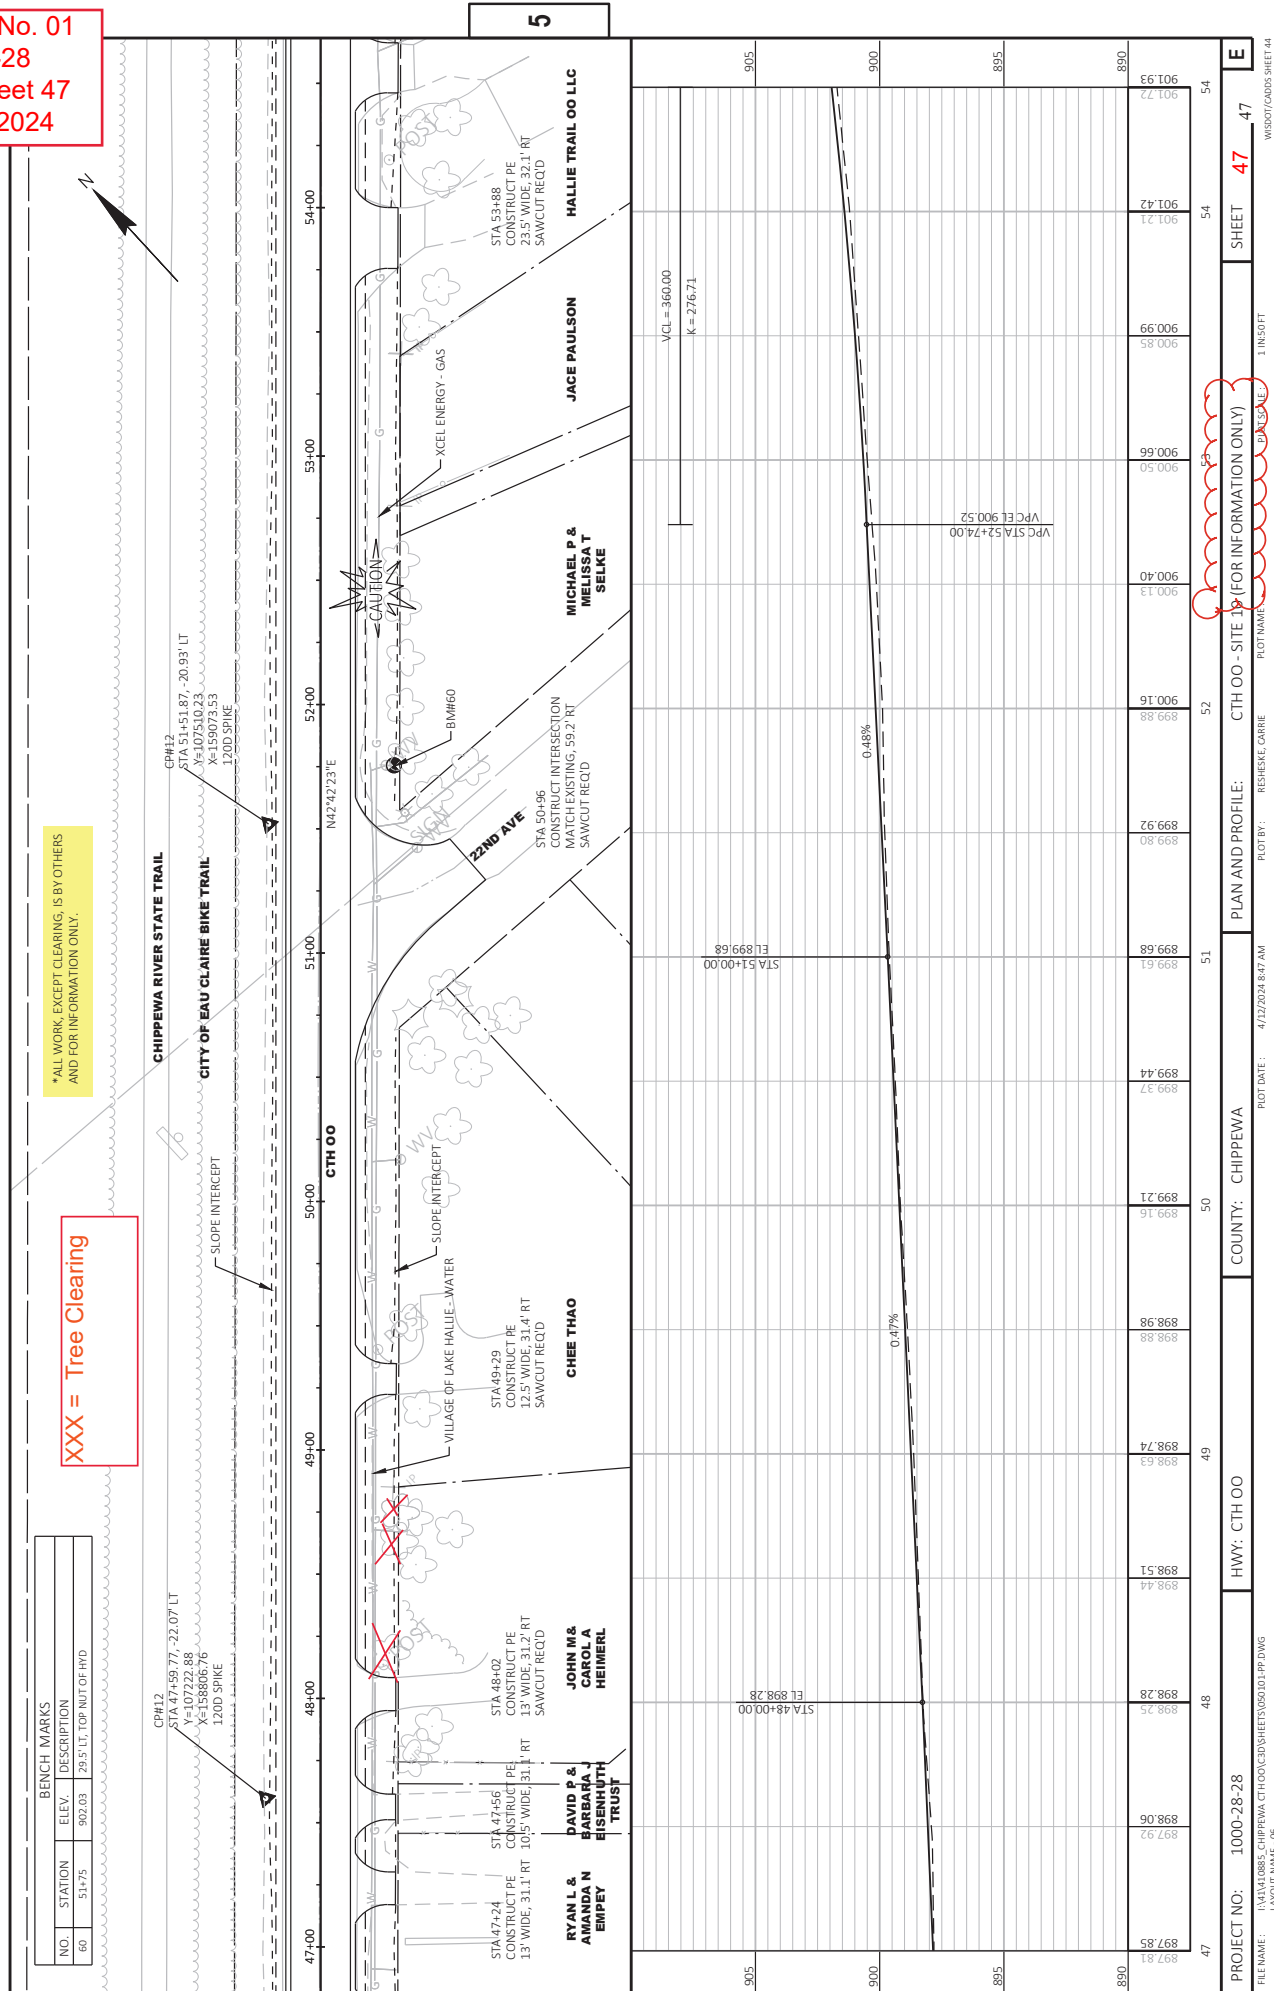

PROJECT NO: 1000-28-28

FILE NAME: I:\410885_CHIPPEWA CT HOO\C3D\SHEETS\050101-PP.DWG
LAYOUT NAME - 06

COUNTY: CHIPPEWA

PLOT DATE : 4/12/2024 8:47 AM

ID PROFILE:

PLOT NAME:

19 (FOR INFORMATION ONLY)

1 IN:50 FT


17	E
----	---

WISDOT/CADDs SHEET 44

Addendum No. 01
ID 1000-28-28
Revised Sheet 48
August 29, 2024


XXX = Tree Clearing

BENCH MARKS		
NO.	STATION	ELEV.
72	84+19	901.62
32.1' 15" SPIKE IN PPOL		

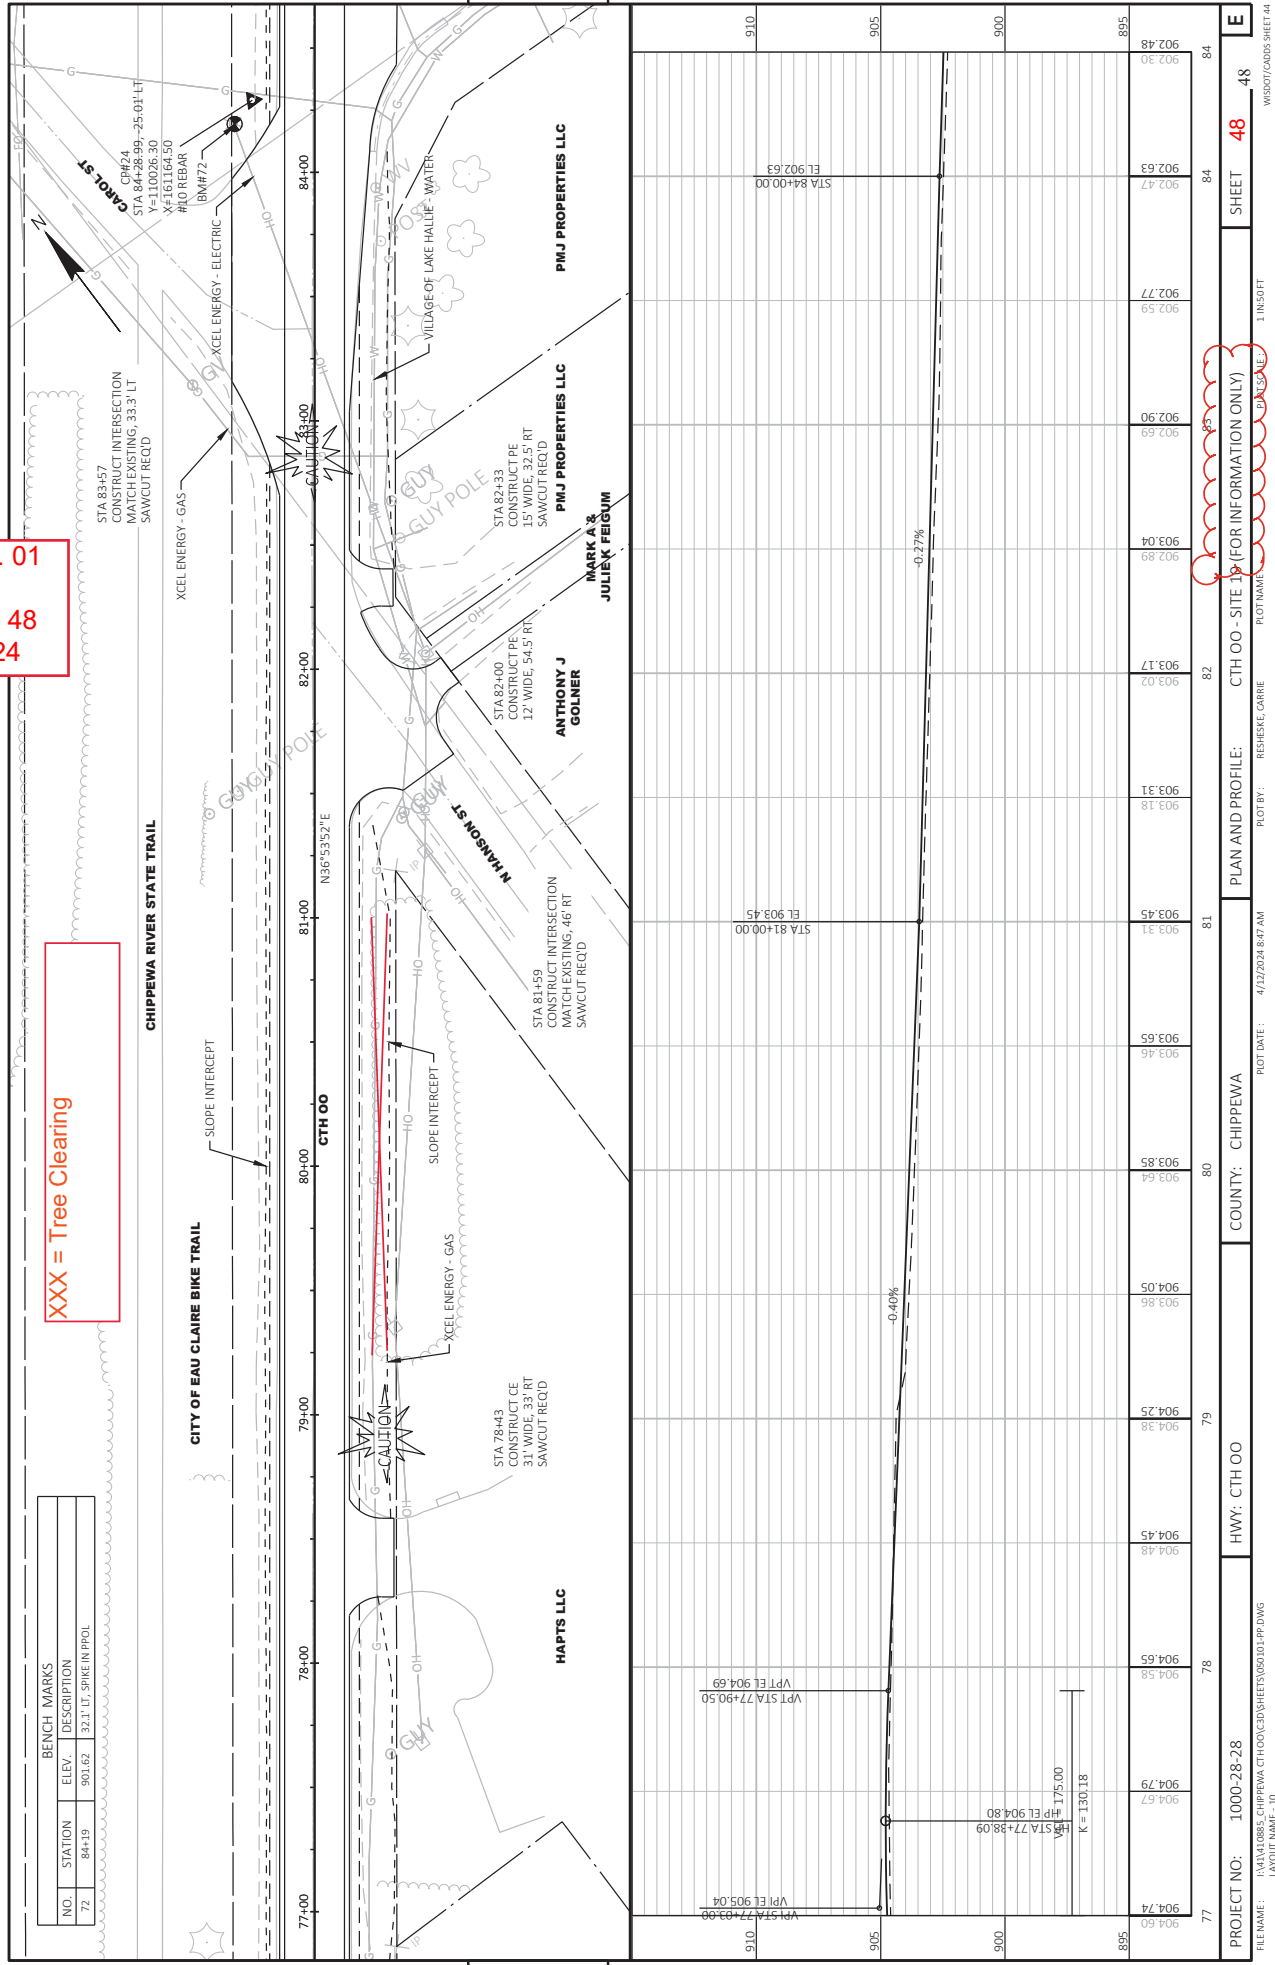



PROJECT NO: 1000-28-28		COUNTY: CHIPPEWA		PLAN AND PROFILE:		CTH 00 - SITE 13 (FOR INFORMATION ONLY)		SHEET 48		E	
FILE NAME: I:\161410885_CHIPPEWA CTH00\CD\SHEETS\050101.PP.DWG		LAYOUT NAME: 3D		PLOT DATE: 4/12/2024 8:47 AM		PLOT BY: RESHESKE, CARIE		PLOT NAME: 1 IN 50 FT		WISDOT/CADDS SHEET 44	

Addendum No. 01
ID 1000-28-28
Revised Sheet 49
August 29, 2024

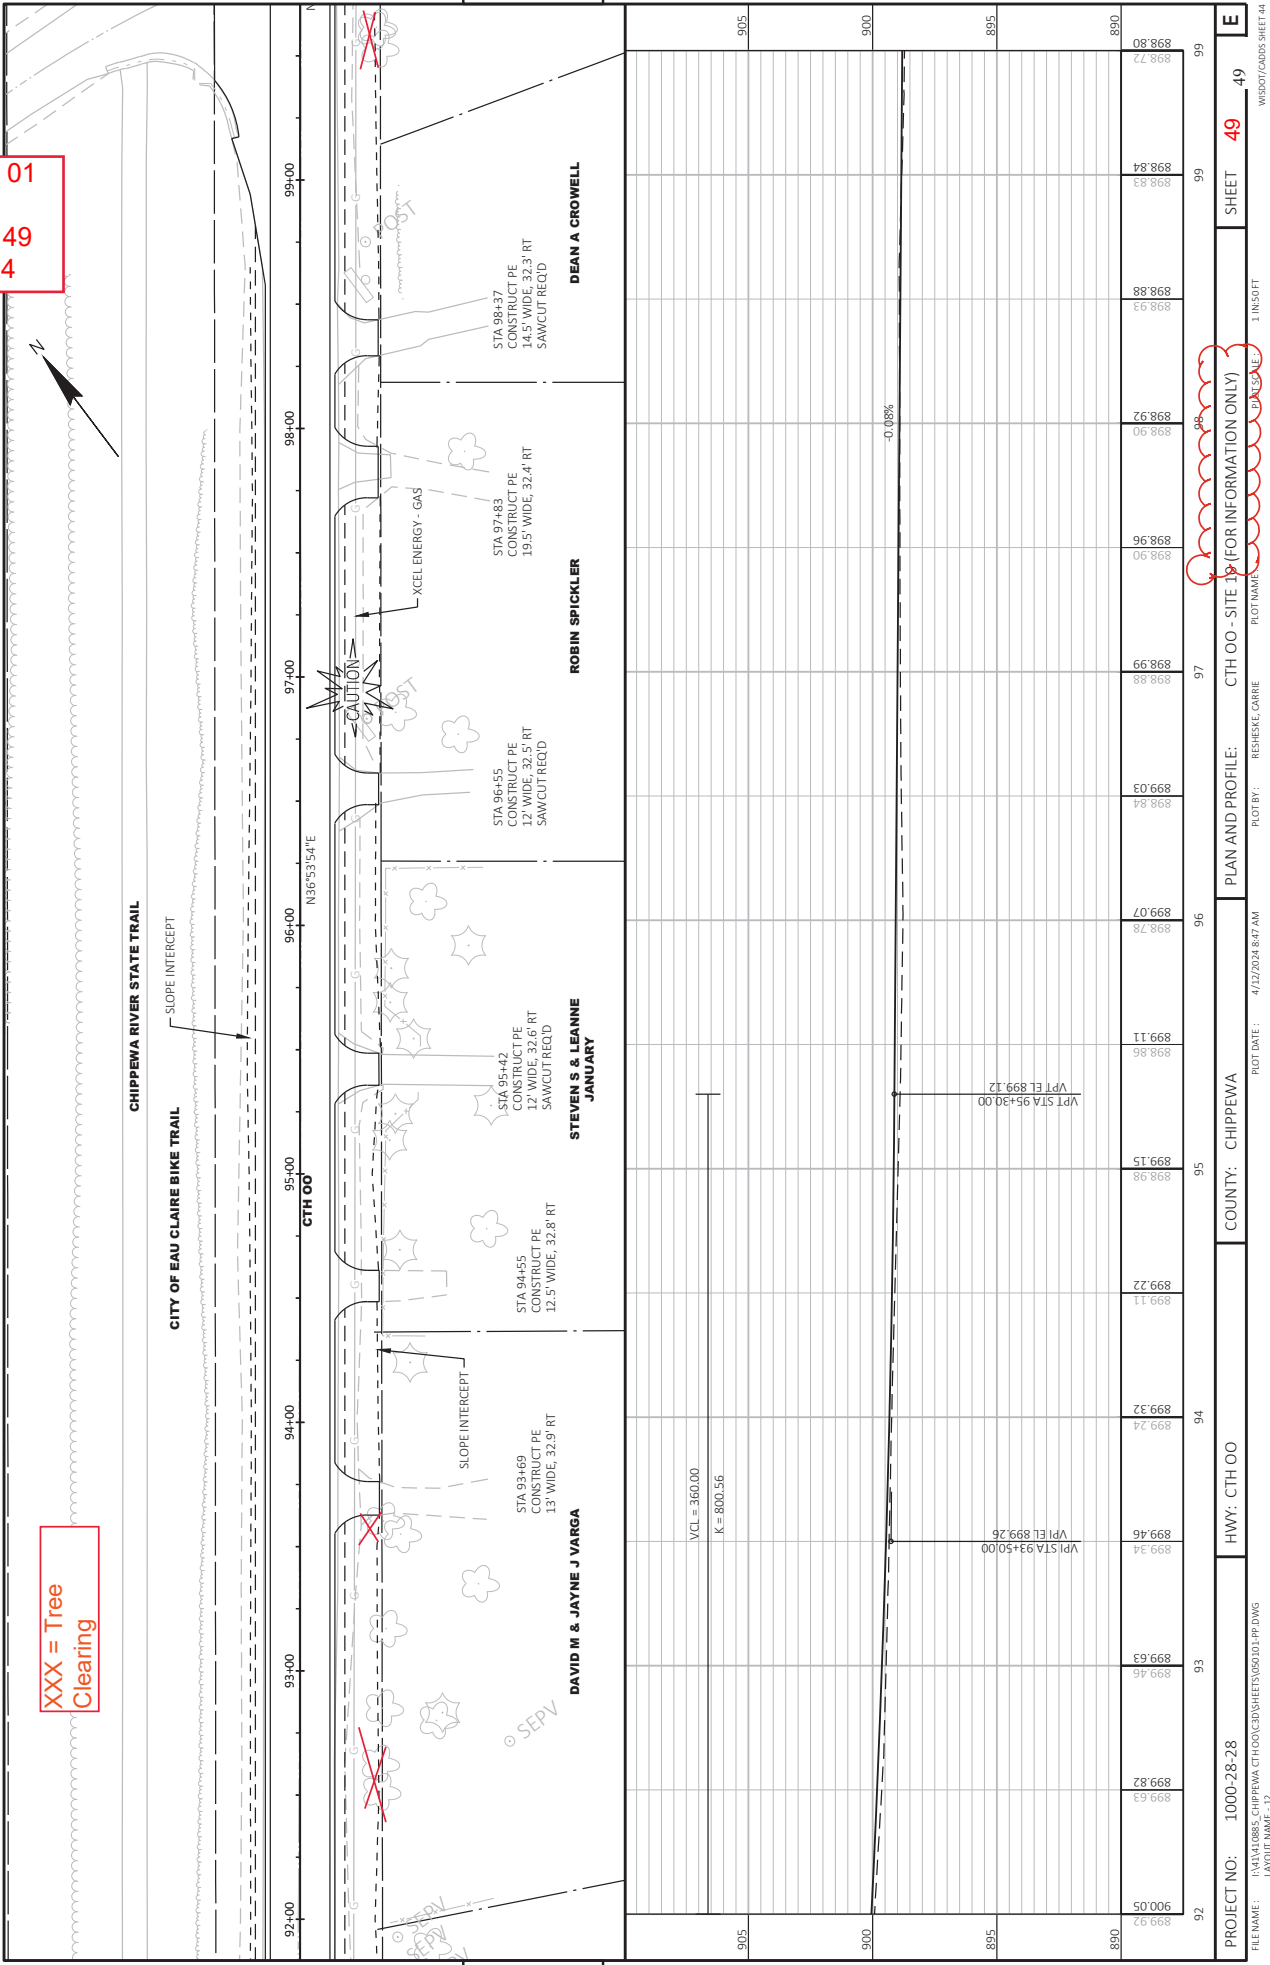

Addendum No. 01
ID 1000-28-28
Revised Sheet 50
August 29, 2024

XXXX = Tree Clearing

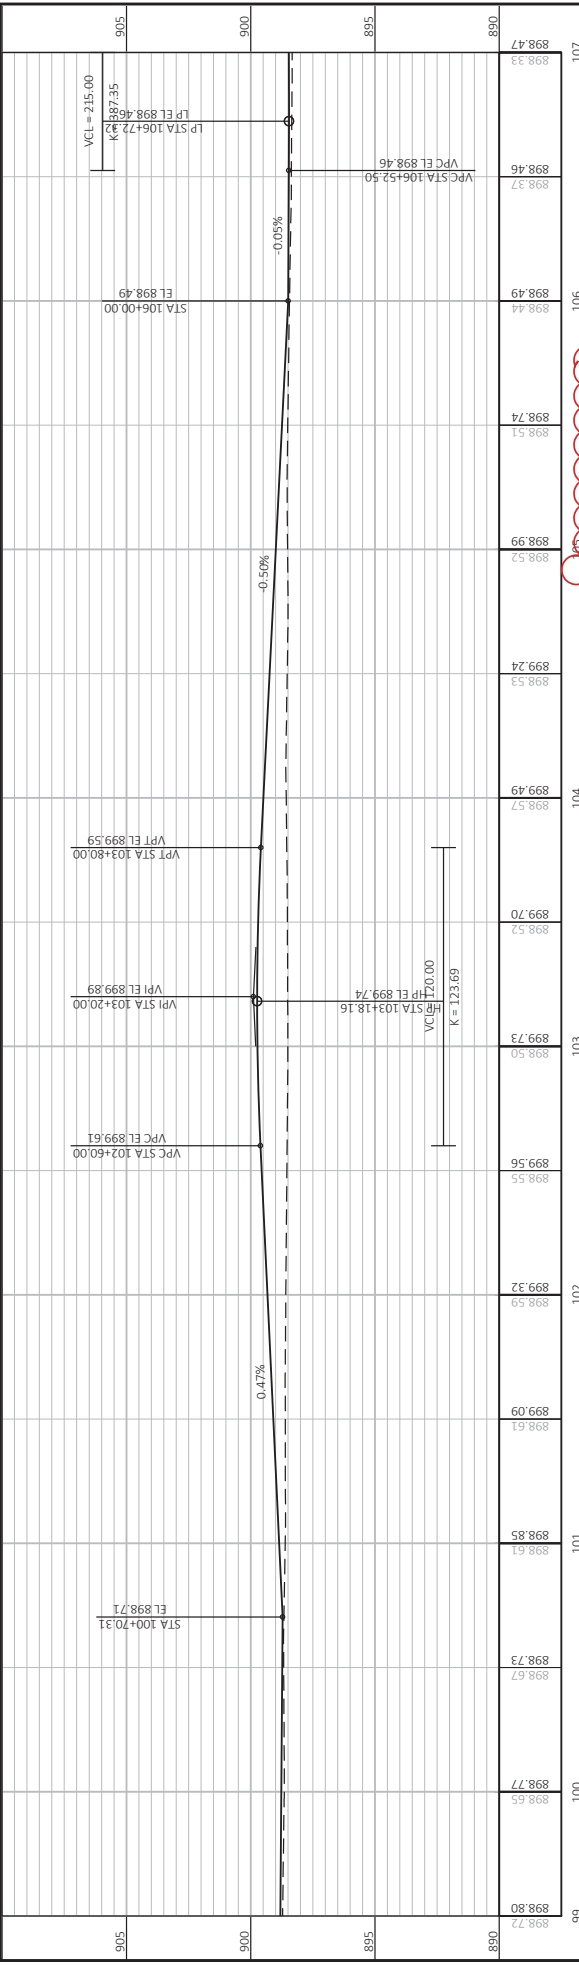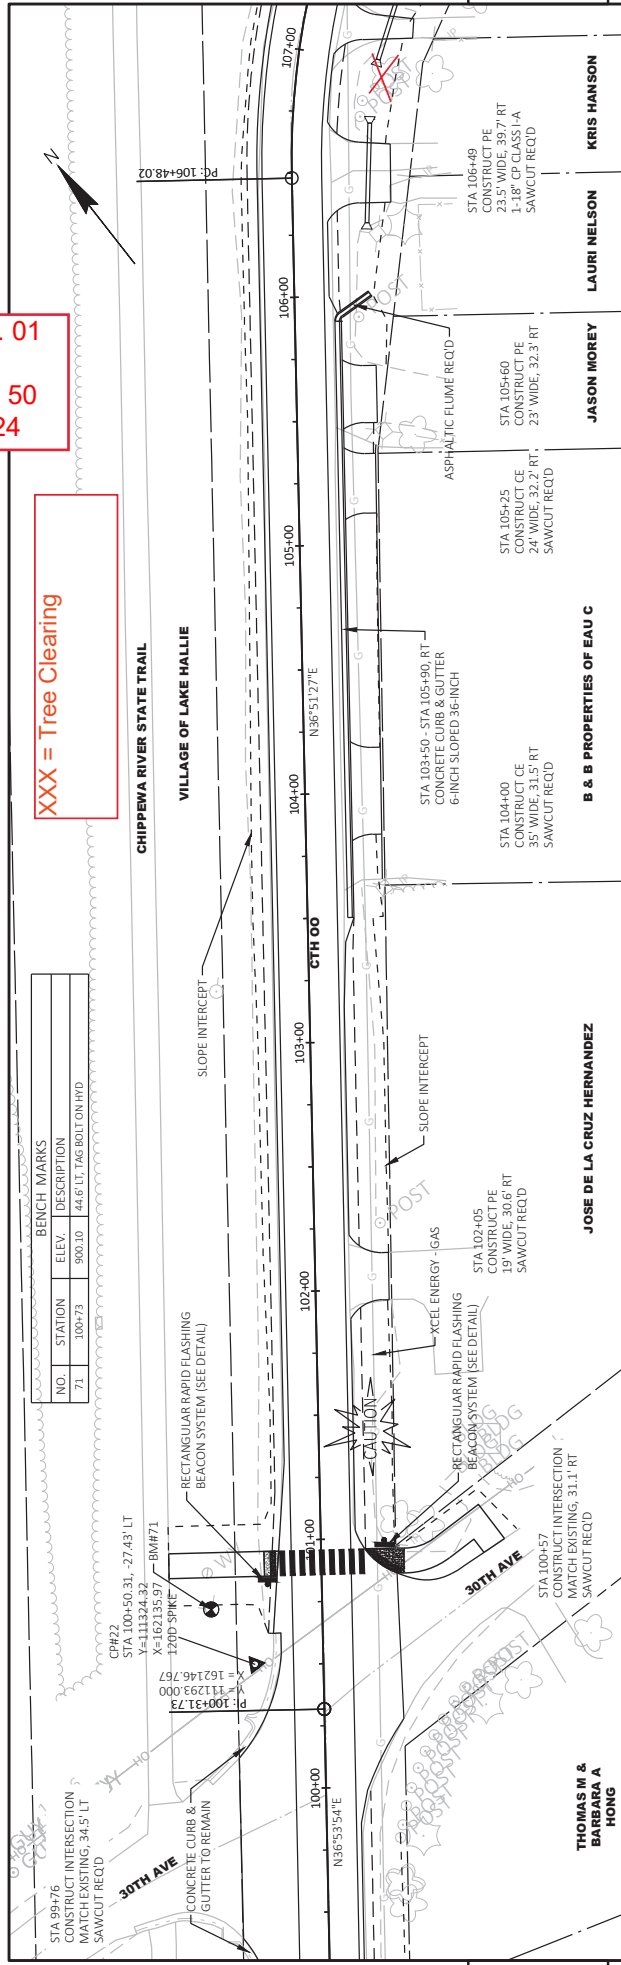


PROJECT NO: 1000-28-28		HWY: CTH 00	COUNTY: CHIPPEWA	PLAN AND PROFILE: CTH 00 - SITE 10 (FOR INFORMATION ONLY)		SHEET 50	E
FILE NAME: I:\NVA\10085_CHIPPewa CTH00\CD\SHETS\050101.PP.DWG		PLOT DATE: 4/12/2024 8:48 AM		PLOT BY: RESHEKE, CARRE		1 IN=50 FT	
LAYOUT NAME: 13						WISDOT/CADDS SHEET 44	


Addendum No. 01
ID 1000-28-28
Revised Sheet 51
August 29, 2024

STATION & OFFSET TABLE						
POINT	STATION	OFFSET	Y	X	ELEV	DESCRIPTION
BM#06	13+36.75	18.52 LT	269251.566	355223.016	890.30	BM HYD BURY BOLT
CP#02	10+85.95	9.64 LT	269242.840	3545872.211	886.04	CP NAIL


*ALL WORK, EXCEPT CLEARING, IS BY OTHERS
AND FOR INFORMATION ONLY.

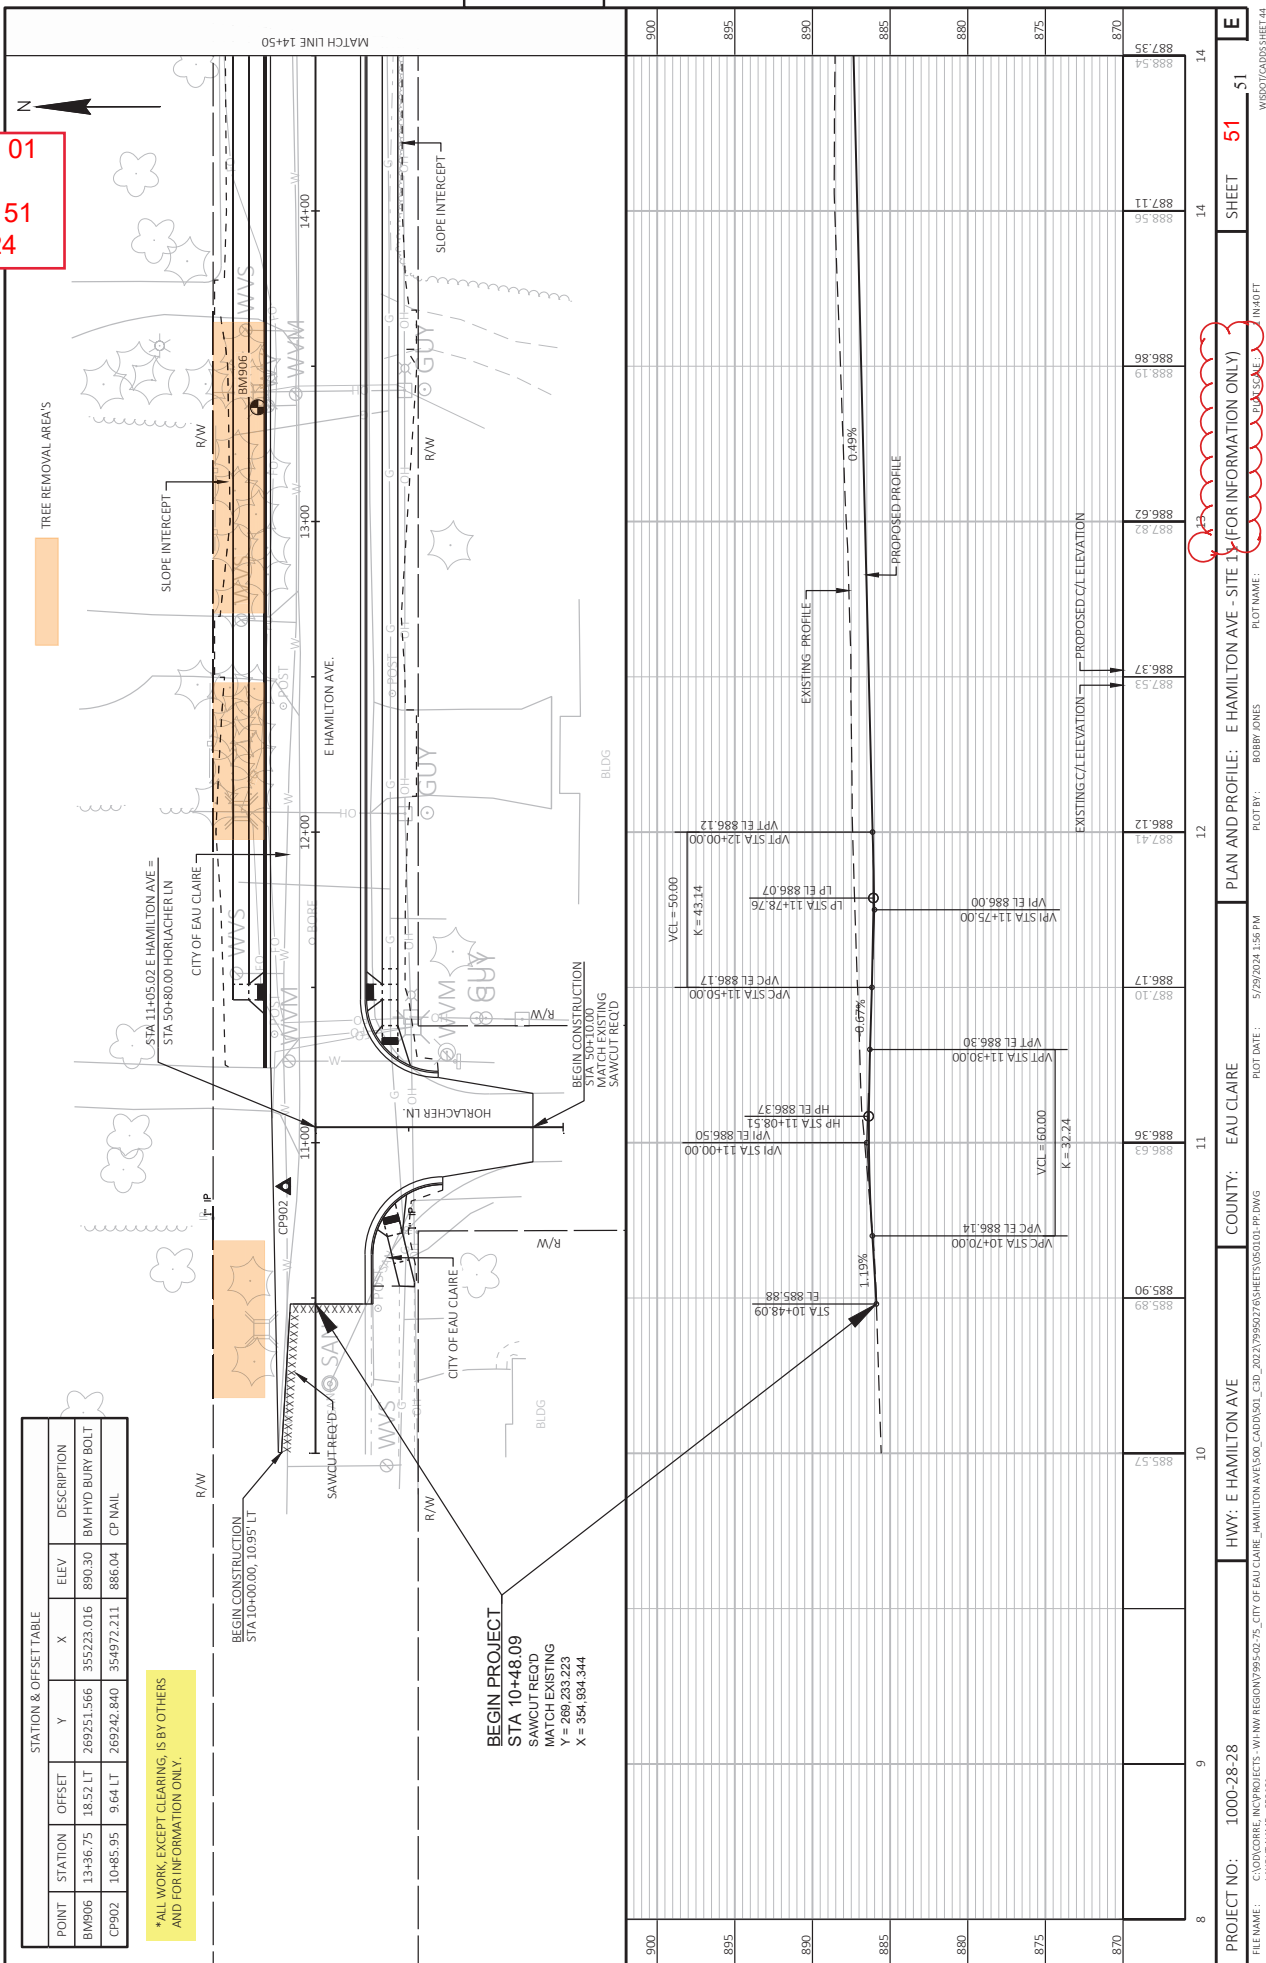

Addendum No. 01
ID 1000-28-28
Revised Sheet 52
August 29, 2024

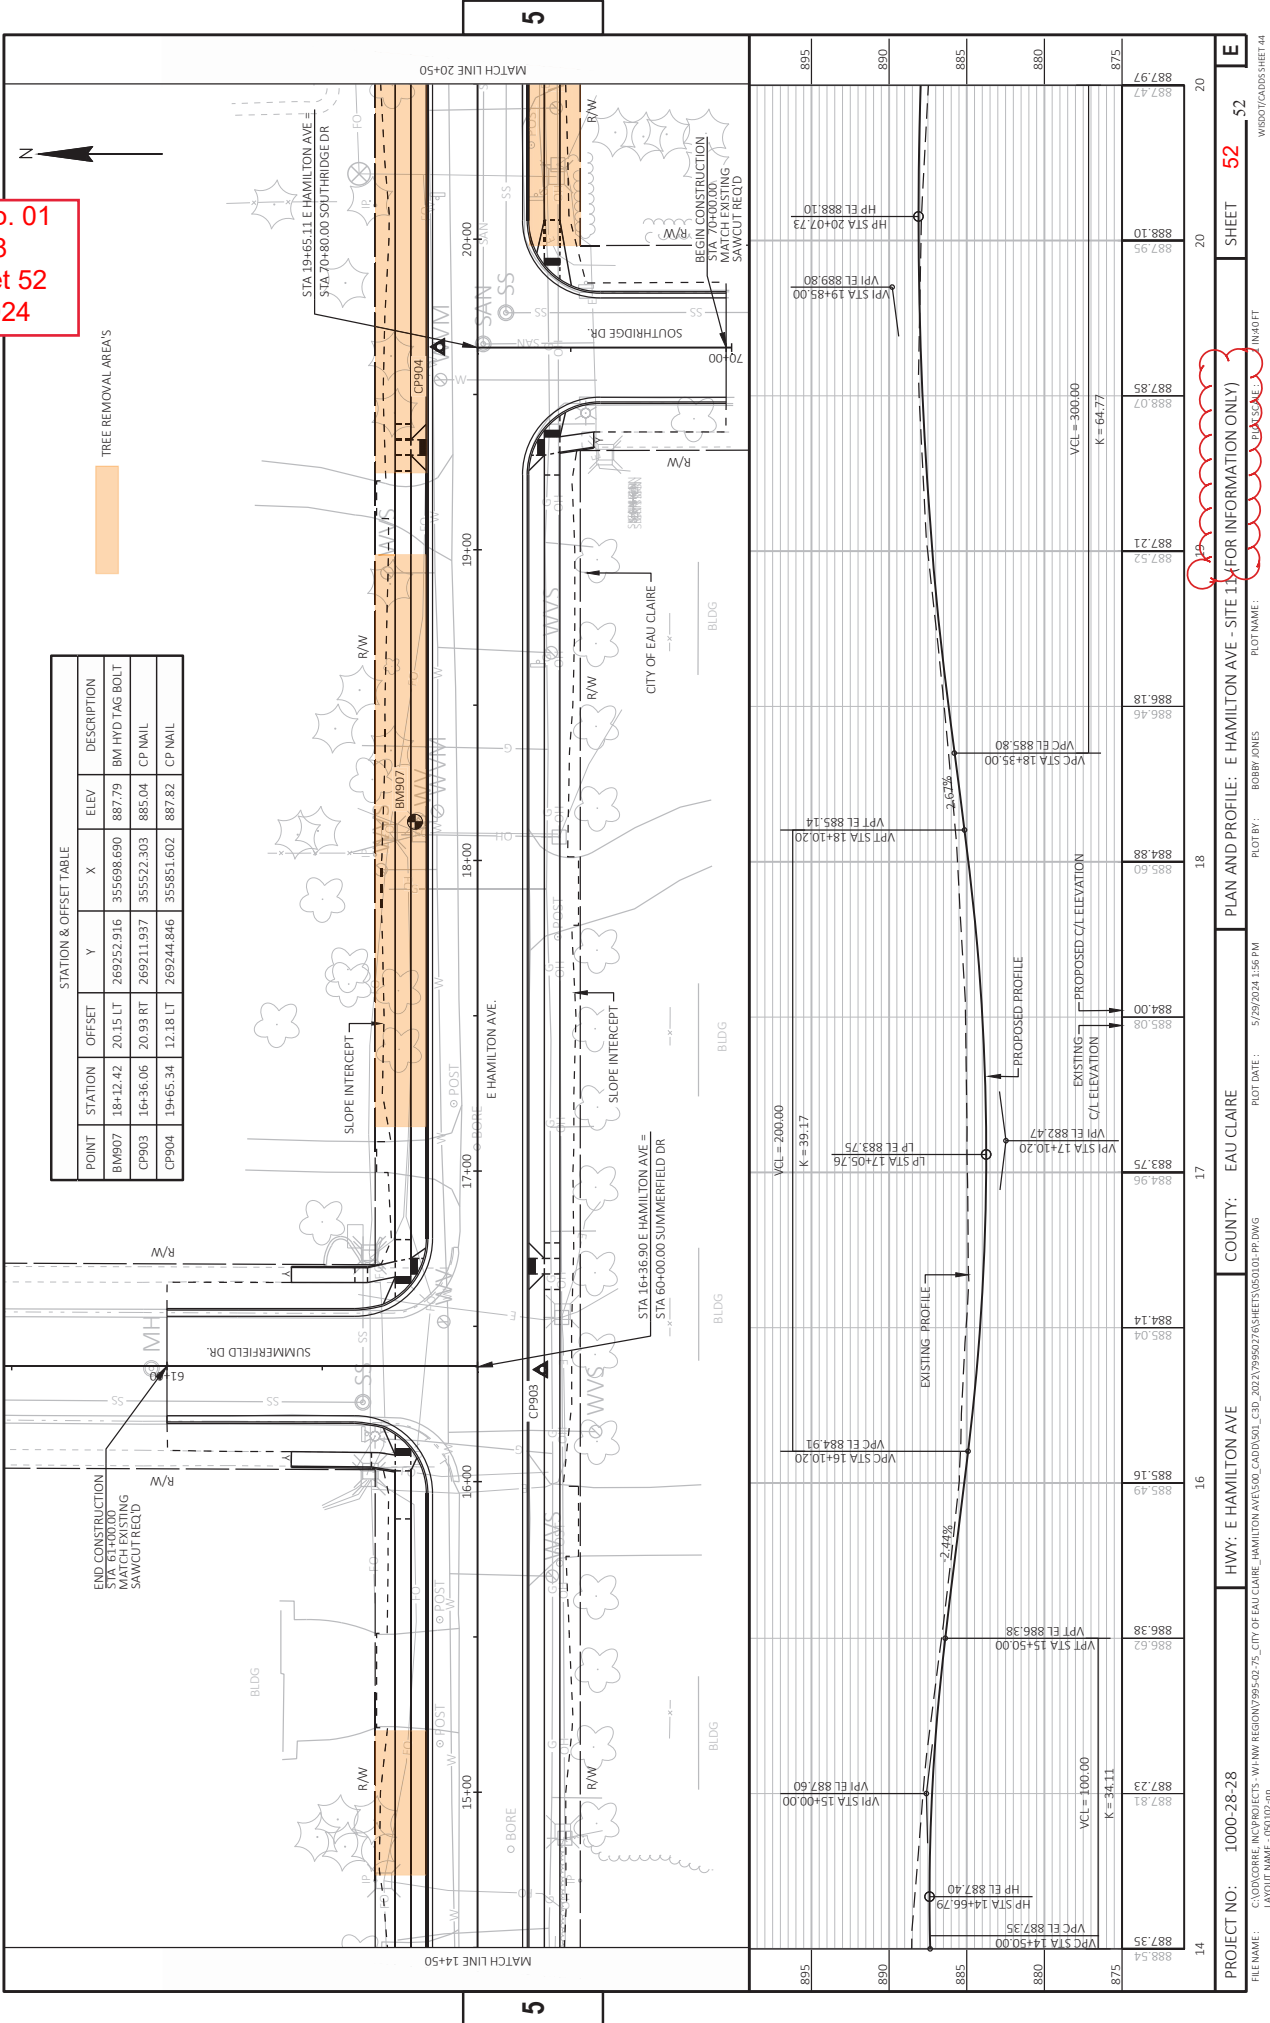

Addendum No. 01
ID 1000-28-28
Revised Sheet 53
August 29, 2024

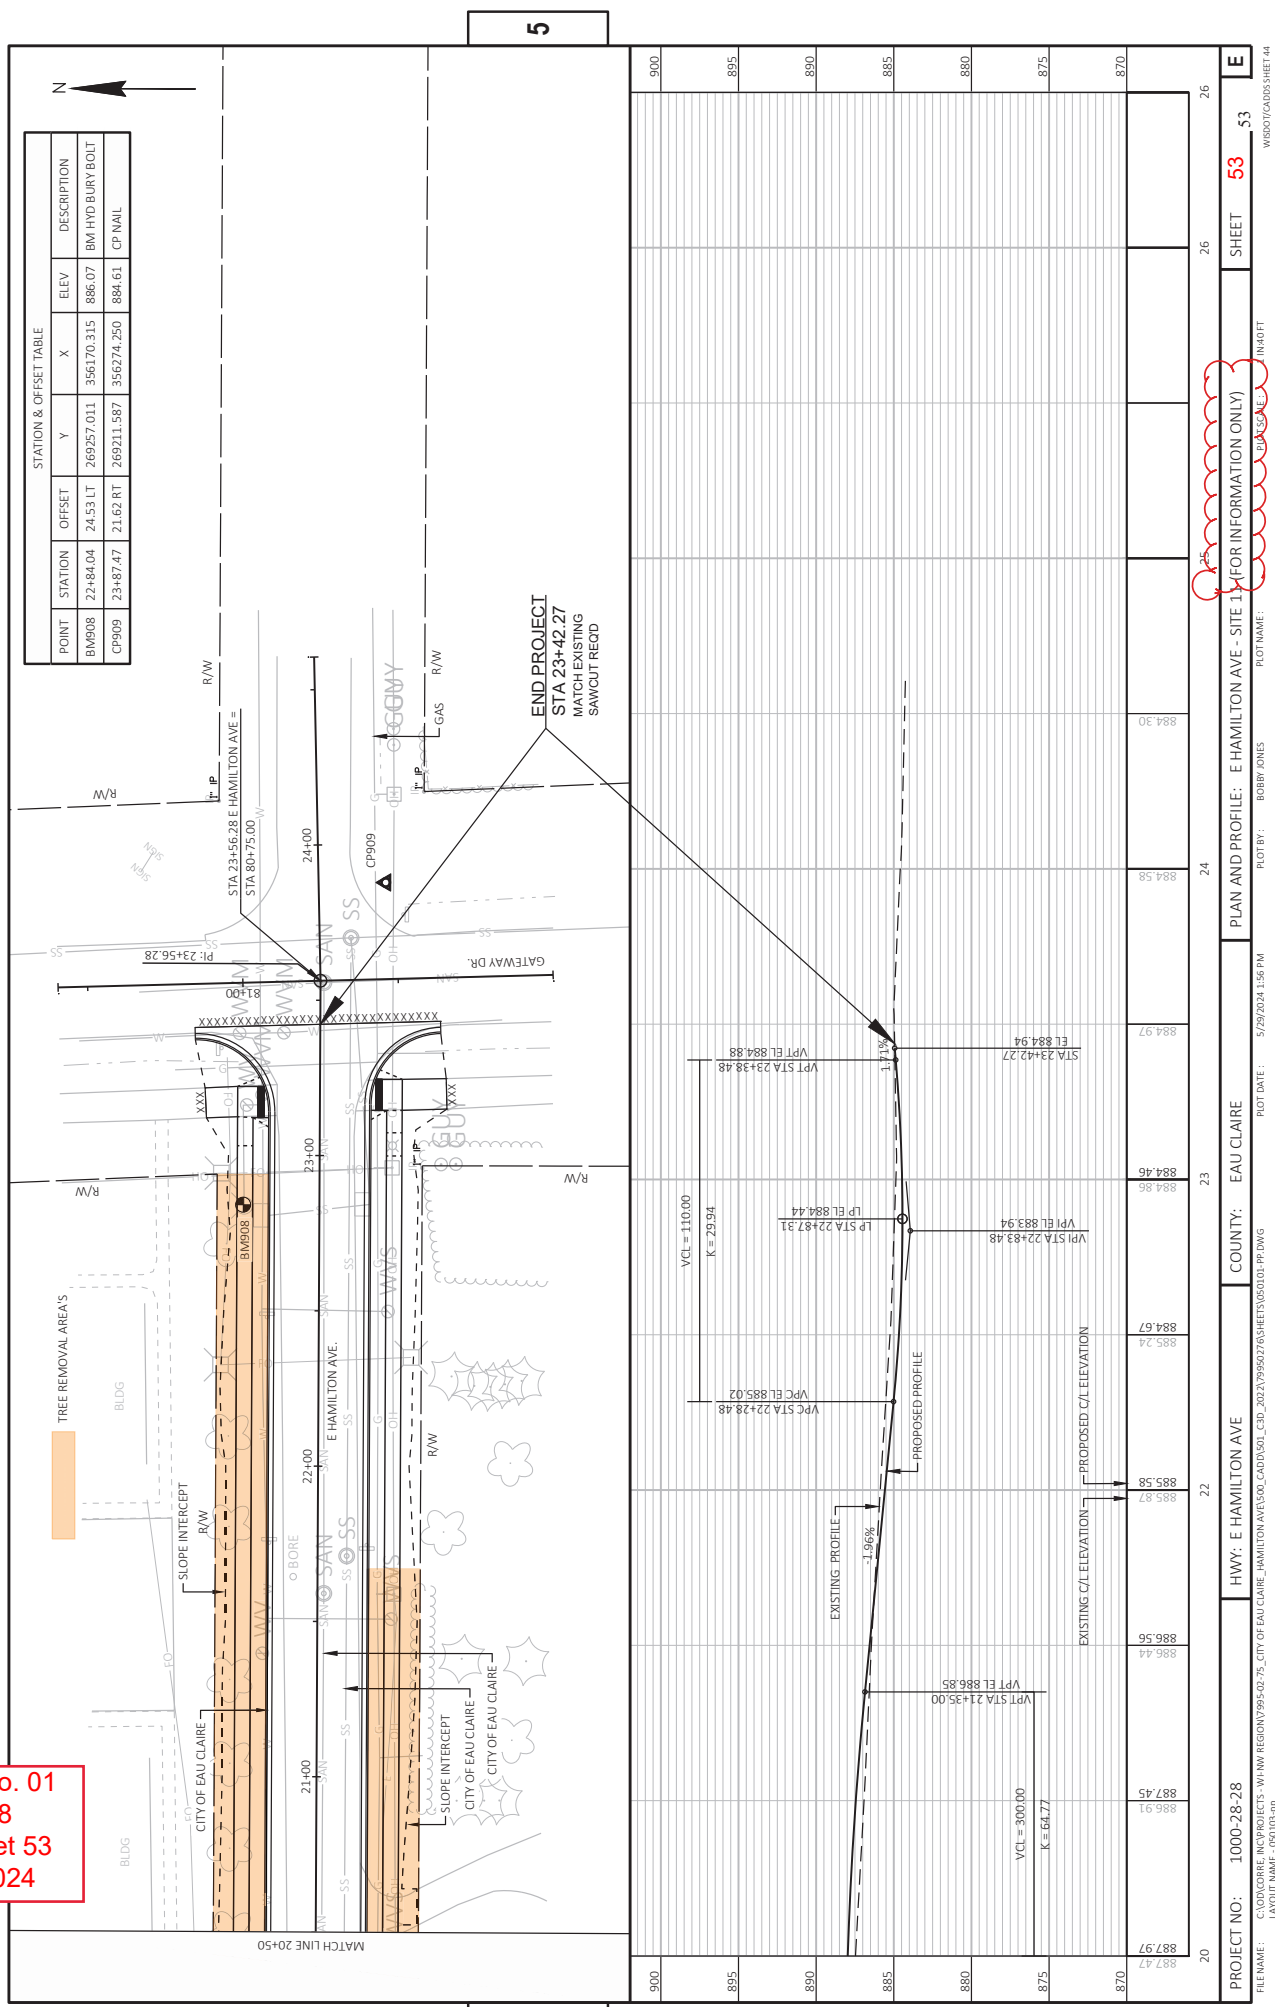



Proposal Schedule of Items

Page 1 of 1

Proposal ID: 20240910021 Project(s): 1000-28-28

Federal ID(s): N/A

SECTION: 0001

Contract Items

Alt Set ID:

Alt Mbr ID:

Proposal Line Number	Item ID Description	Approximate Quantity and Units	Unit Price	Bid Amount
0002	201.0105 Clearing	197.000 STA	_____.	_____.
0004	213.0100 Finishing Roadway (project) 01. 1000-28-28	1.000 EACH	_____.	_____.
0006	618.0100 Maintenance and Repair of Haul Roads (project) 01. 1000-28-28	1.000 EACH	_____.	_____.
0008	SPV.0060 Special 01. Semi-Permanent Restoration	3.000 EACH	_____.	_____.
0010	SPV.0060 Special 02. Work On Shoulder or Parking Lane	2.000 EACH	_____.	_____.
0012	SPV.0060 Special 03. Shoulder Closure On Divided Highway	1.000 EACH	_____.	_____.
0014	SPV.0060 Special 04. Lane Closure With Flagging Operations	1.000 EACH	_____.	_____.
0016	SPV.0060 Special 05. Mobilization Site	3.000 EACH	_____.	_____.
Section: 0001			Total:	_____.
			Total Bid:	_____.