

WKE
PROJECT ID:
WITH: N/A


1060-18-72

COUNTY:
WAUKESHA

MAY 2025
ORDER OF SHEETS

Section No.	1	Title
Section No.	2	Typical Sections and Details
Section No.	3	Estimate of Quantities
Section No.	3	Miscellaneous Quantities
Section No.	4	Right-of-Way Plat
Section No.	5	Plan and Profile
Section No.	6	Standard Detail Drawings
Section No.	7	Sign Plates
Section No.	8	Structure Plans
Section No.	9	Computer Earthwork Data
Section No.	9	Cross Sections

TOTAL SHEETS = 68

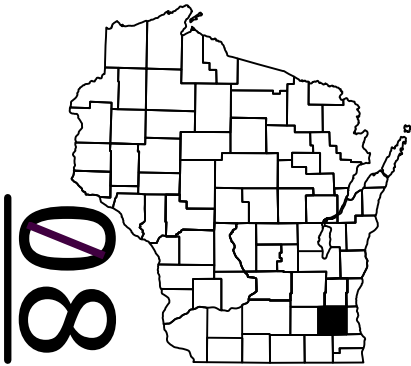

DESIGN DESIGNATION IH 94

A.A.D.T.	2022	=	96,500
A.A.D.T.		=	N/A
D.H.V.		=	5,025
D.D.		=	54/46
T.		=	7.1%
DESIGN SPEED		=	75 MPH
ESALS		=	N/A

CONVENTIONAL SYMBOLS

PLAN

CORPORATE LIMITS	
PROPERTY LINE	
LOT LINE	
LIMITED HIGHWAY EASEMENT	
EXISTING RIGHT OF WAY	
PROPOSED OR NEW R/W LINE	
SLOPE INTERCEPT	
REFERENCE LINE	
EXISTING CULVERT	
PROPOSED CULVERT (Box or Pipe)	
COMBUSTIBLE FLUIDS	
MARSH AREA	
WOODED OR SHRUB AREA	

PROFILE

GRADE LINE	
ORIGINAL GROUND	
MARSH OR ROCK PROFILE (To be noted as such)	
SPECIAL DITCH	
GRADE ELEVATION	
CULVERT (Profile View)	
UTILITIES	
ELECTRIC	
FIBER OPTIC	
GAS	
SANITARY SEWER	
STORM SEWER	
TELEPHONE	
WATER	
UTILITY PEDESTAL	
POWER POLE	
TELEPHONE POLE	

BEGIN PROJECT
STA 344+16
X =698409.17
Y =170216.53

END PROJECT
STA 358+25



LAYOUT
SCALE 0 0.5 MI
TOTAL NET LENGTH OF CENTERLINE = 0.267

HORIZONTAL POSITIONS SHOWN ON THIS PLAN ARE WISCONSIN COORDINATE REFERENCE SYSTEM (WISCRS), WAUKESHA NAD83 (2011), IN U.S. SURVEY FEET. POSITIONS SHOWN ARE GRID COORDINATES, GRID BEARINGS, AND GRID DISTANCES. GRID DISTANCES ARE THE SAME AS GROUND DISTANCES.

ELEVATIONS ARE REFERENCED TO NAVD 88 (2012). GPS DERIVED ELEVATIONS ARE BASED ON GEOID (G18).

STATE PROJECT	FEDERAL PROJECT	
	PROJECT	CONTRACT
1060-18-72	WISC 2025465	1

STATE OF WISCONSIN DEPARTMENT OF TRANSPORTATION	
PREPARED BY	Surveyor <u>WISDOT</u>
Designer	<u>WISDOT</u>
Project Manager	<u>CHRISTINE HANNA, P.E.</u>
Regional Examiner	<u>STEVE CHOJNACKI, P.E.</u>
Regional Supervisor	<u>WILLIAM MOHR, P.E.</u>
APPROVED FOR THE DEPARTMENT	
DATE: <u>01/30/2025</u>	<u>Christine Hanna</u> (Signature)

E

UTILITIES CONTACTS

MIDWEST FIBER NETWORKS LLC
COMMUNICATION LINE
CORY SCHMUKI
6070 NORTH FLINT ROAD
GLENDALE, WI 53209
PHONE: 414-459-3561
EMAIL: CSCHMUKI@MIDWESTFIBERNETWORKS.COM

ORDER OF SECTION 2 DETAIL SHEETS

- GENERAL NOTES AND UTILITY CONTACTS
- PROJECT OVERVIEW
- TYPICAL SECTIONS
- CONSTRUCTION DETAILS
- PLAN DETAILS
- PAVEMENT MARKING
- TRAFFIC CONTROL
- ALIGNMENT PLAN

STATE AGENCIES

WISCONSIN DNR LIAISON

CRAIG WEBSTER
SOUTHERN REGION
141 NW BARSTOW ST
WAUKESHA, WI 53188
PHONE: 262-574-2141
EMAIL: CRAIG.WEBSTER@WISCONSIN.GOV

UTILITY COORDINATOR

COLIN DOHERTY
WISDOT - SE REGION
141 NW BARSTOW ST
WAUKESHA, WI 53188
PHONE: 608-658-9508
EMAIL: COLIN.DOHERTY@DOT.WI.GOV

DESIGN PROJECT MANAGER

CHRISTINE HANNA
WISDOT - SE REGION
141 NW BARSTOW ST
WAUKESHA, WI 53188
PHONE: 414-750-1555
EMAIL: CHRISTINE.HANNAH@DOT.WI.GOV

LOCAL AGENCIES

WAUKESHA COUNTY

BRETT WALLACE
DEPARTMENT OF PUBLIC WORKS
515 W MORELAND BLVD AC220
WAUKESHA, WI 53188
PHONE: 262-548-7740
EMAIL: BWALLACE@WAUKESHACOUNTY.GOV


GENERAL NOTES

- THE LOCATION OF EXISTING UTILITY FACILITIES LOCATED WITHIN THE PROJECT ARE NOT SHOWN ON THE PLANS.
- CONTRACTOR WILL BE RESPONSIBLE FOR RESHAPING AND SEEDING ANY PREVIOUSLY GRASSED AREAS WHICH ARE DISTURBED BY OPERATIONS, OUTSIDE OF THE NORMAL CONSTRUCTION LIMITS.
- NO TREES OR SHRUBS ARE TO BE REMOVED WITHOUT THE APPROVAL OF THE ENGINEER.
- THE CONTRACTOR IS TO WORK WITH UTMOST CARE AND PROTECT ALL SURVEY MARKERS. REMOVAL OF ANY SURVEY MARKER IS TO BE WITH THE APPROVAL OF THE ENGINEER.
- EROSION CONTROL FEATURES AS SHOWN IN THE PLANS ARE AT APPROXIMATE LOCATIONS. EXACT LOCATIONS WILL BE DETERMINED BY THE CONTRACTOR'S EROSION CONTROL IMPLEMENTATION PLAN (ECIP) AND APPROVED BY THE ENGINEER. MAINTAIN EROSION CONTROL MEASURES UNTIL SUCH A TIME AS THE ENGINEER DETERMINES THE MEASURE IS NO LONGER NECESSARY.
- TRAFFIC CONTROL DEVICES SHALL BE ADJUSTED TO FIT FIELD CONDITIONS AS DIRECTED BY THE ENGINEER.
- DO NOT DRIVE OR STORE EQUIPMENT, OR STORE CONSTRUCTION MATERIALS IN ENVIRONMENTALLY SENSITIVE AREAS, WETLANDS OR WATERWAYS.




STANDARD ABBREVIATIONS


AC	ACRE
AH	AHEAD
AADT	ANNUAL AVERAGE DAILY TRAFFIC
ASPH	ASPHALTIC
BK	BACK
BAD	BASE AGGREGATE DENSE
BM	BENCH MARK
CL OR C/L	CENTER LINE
Δ	CENTRAL ANGLE OR DELTA
CONC	CONCRETE
CONST	CONSTRUCTION
CP	CONTROL POINT
CO	COUNTY
CTH	COUNTY TRUCK HIGHWAY
CY	CUBIC YARD
CP	CULVERT PIPE
C & G	CURB AND GUTTER
D	DEGREE OF CURVE
DHV	DESIGN HOUR VOLUME
DIA	DIAMETER
DD	DIRECTIONAL DISTRIBUTION
DWY	DRIVEWAY
EA	EACH
EB	EASTBOUND
ESALS	EQUIVALENT SINGLE AXLE LOADS
EXIST	EXISTING
FT	FOOT
IN DIA	INCH DIAMETER
INL	INLET
ID	INSIDE DIAMETER
IH	INTERSTATE HIGHWAY
JT	JOINT
LT	LEFT
L	LENGTH OF CURVE
LF	LINEAR FOOT
LC	LONG CHORD OF CURVE
LS	LUMP SUM
MGAL	ONE THOUSAND GALLONS
MH	MANHOLE
ML OR M/L	MATCH LINE
NC	NORMAL CROWN
NB	NORTHBOUND
OD	OUTSIDE DIAMETER
PAVT	PAVEMENT
PC	POINT OF CURVATURE
PI	POINT OF INTERSECTION
PT	POINT OF TANGENCY
PCC	PORTLAND CEMENT CONCRETE
LB	POUND
PSI	POUNDS PER SQUARE INCH
PROJ	PROJECT
R	RADIUS
RL OR R/L	REFERENCE LINE
REQD	REQUIRED
RT	RIGHT
R/W	RIGHT OF WAY
RD	ROAD
RDWY	ROADWAY
SHLDR	SHOULDER
SW	SIDEWALK
SB	SOUTHBOUND
SPECS	SPECIFICATIONS
SF	SQUARE FEET
SY	SQUARE YARD
SDD	STANDARD DETAIL DRAWINGS
STH	STATE TRUNK HIGHWAY
STA	STATION
SE	SUPERELEVATION
TEMP	TEMPORARY
TC	TOP OF CURB
T	TRUCKS (PERCENT OF)
TYP	TYPICAL
USH	UNITED STATES HIGHWAY
VAR	VARIABLE
W	WEST
WB	WESTBOUND

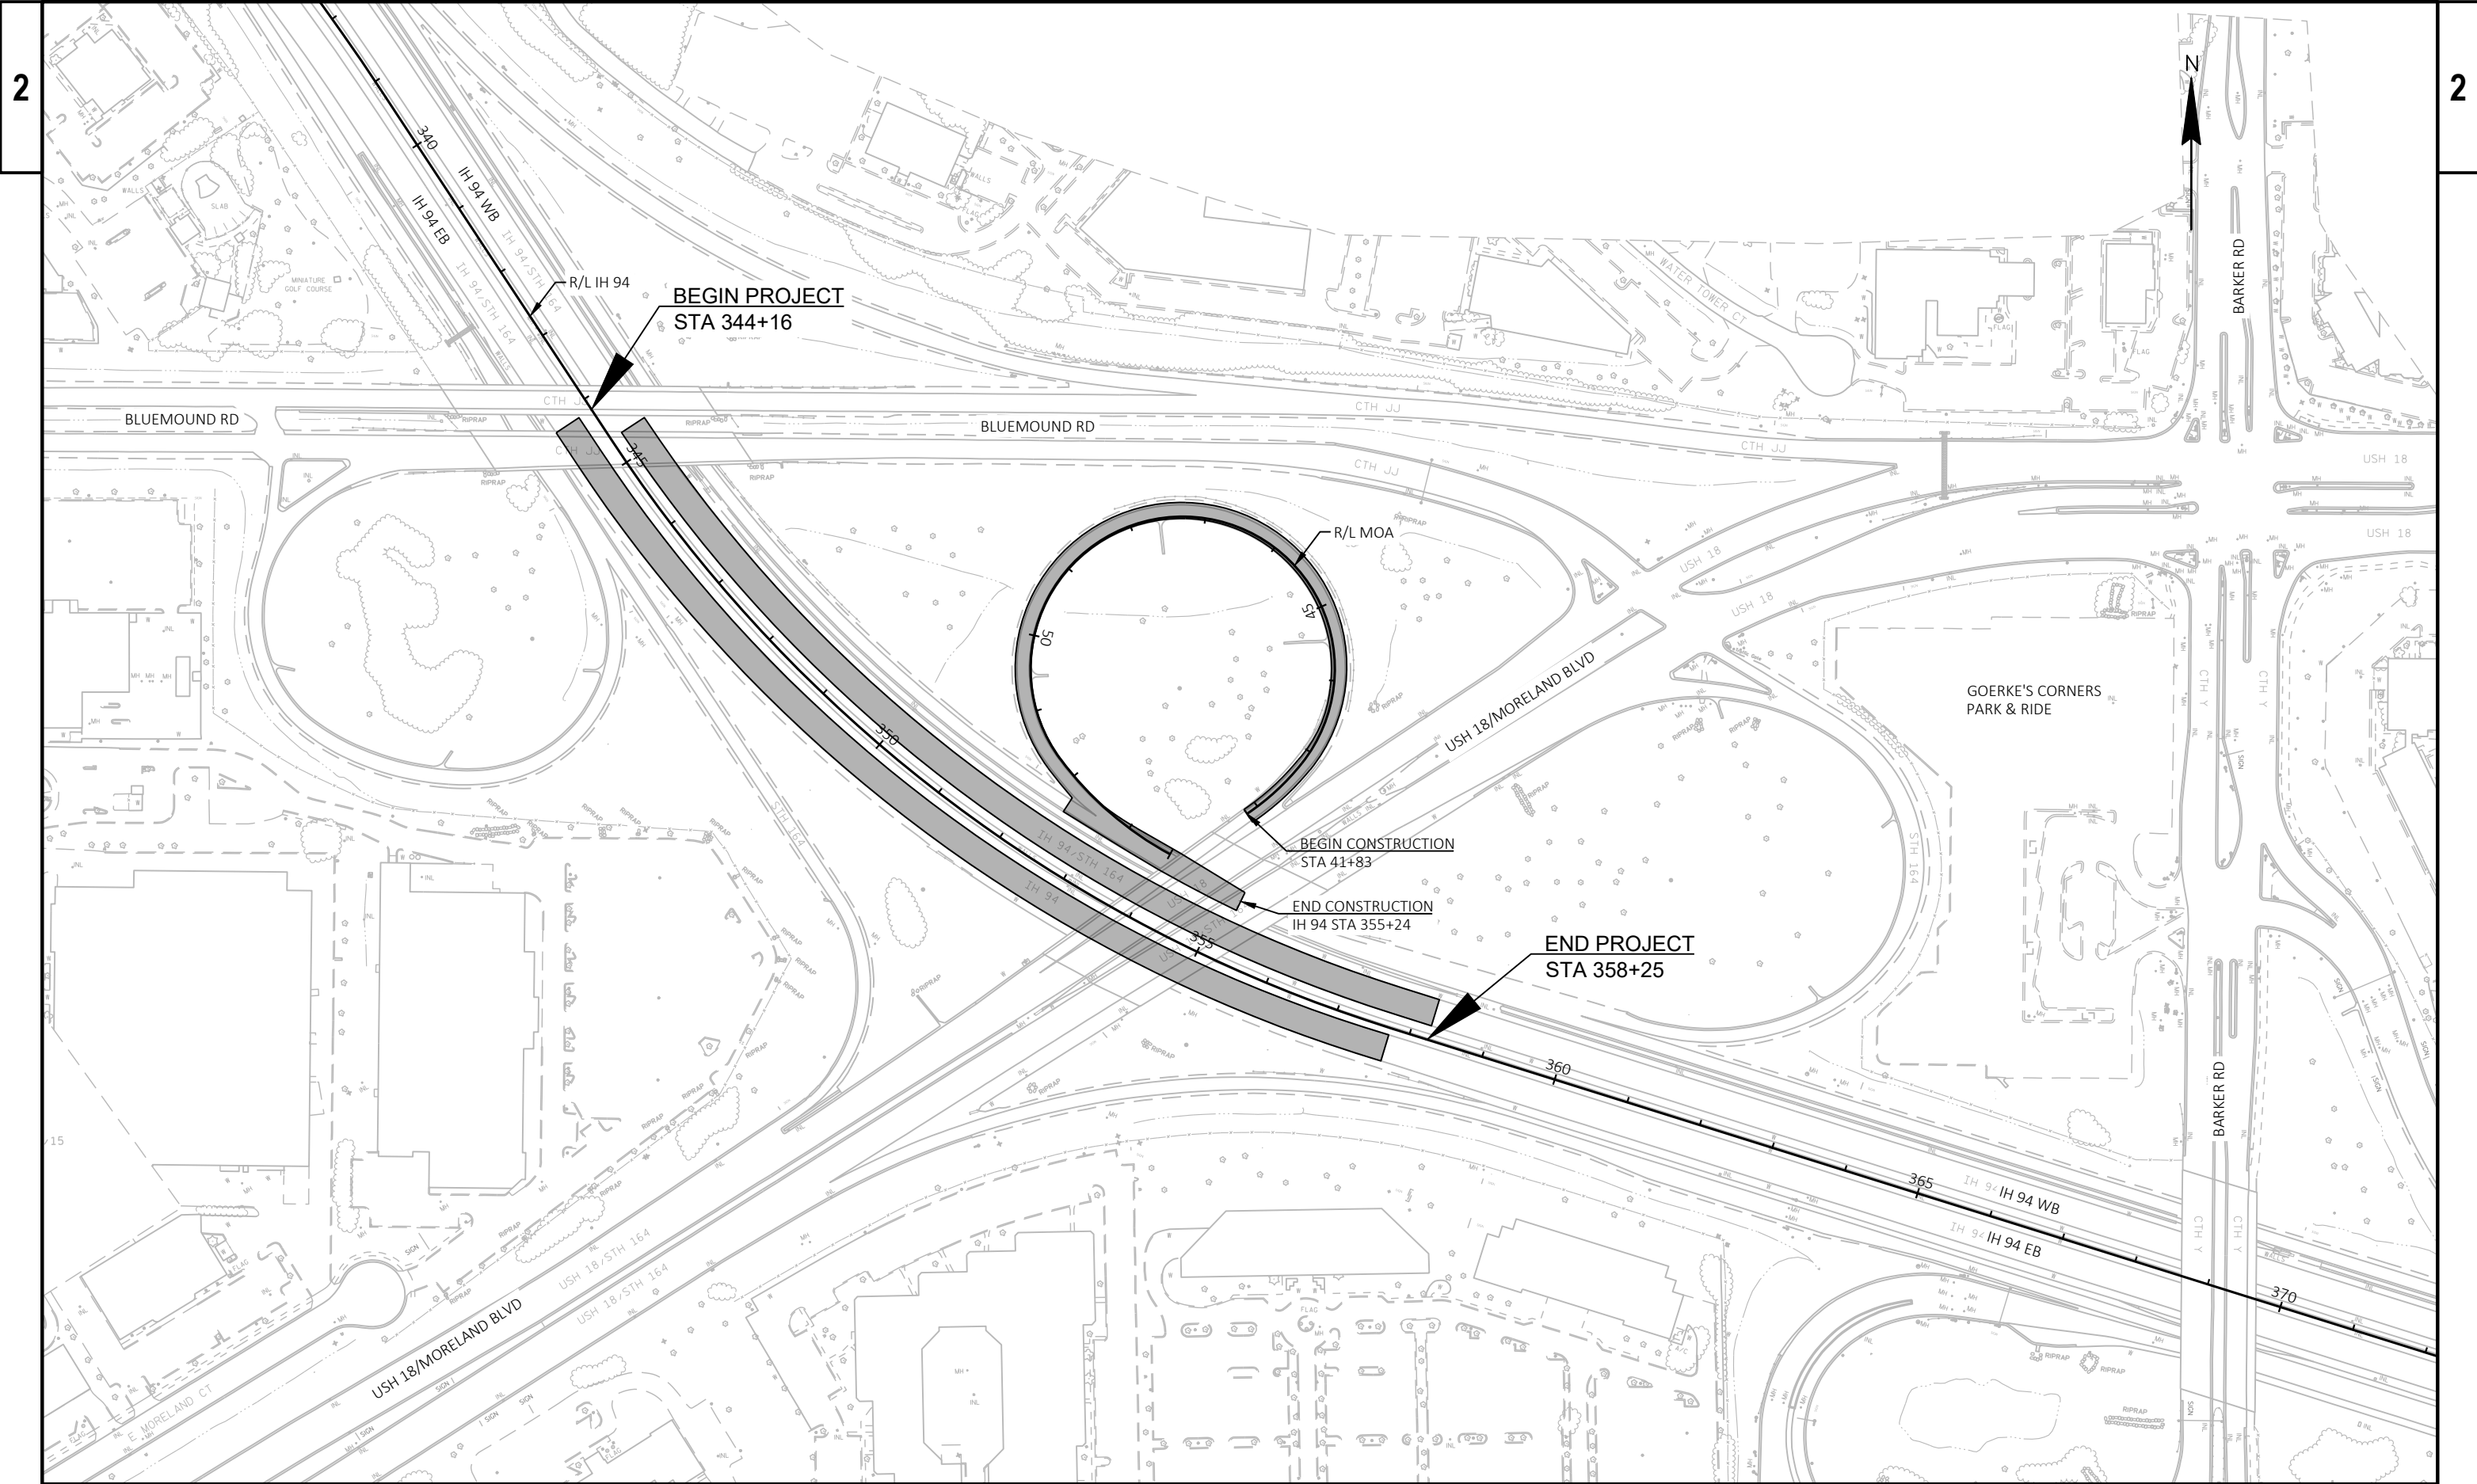


PROJECT NO: 1060-18-72	HWY: IH 94	COUNTY: WAUKESHA	PROJECT OVERVIEW	SHEET	E
------------------------	------------	------------------	------------------	-------	---

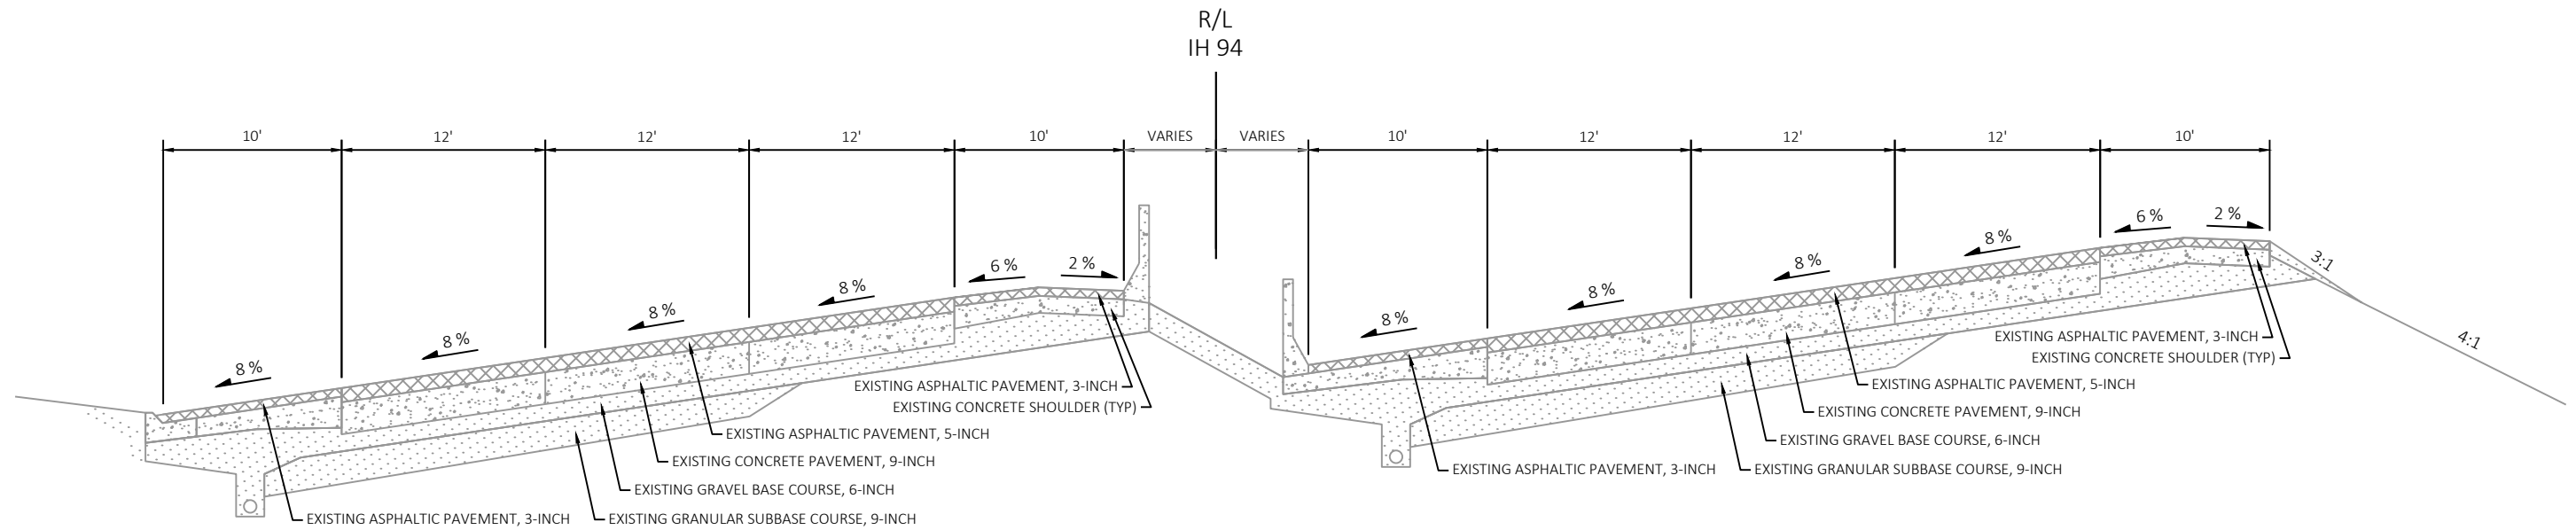


TYPICAL EXISTING SUPERELEVATED SECTION
IH 94
STA. 344+16 TO STA. 358+25

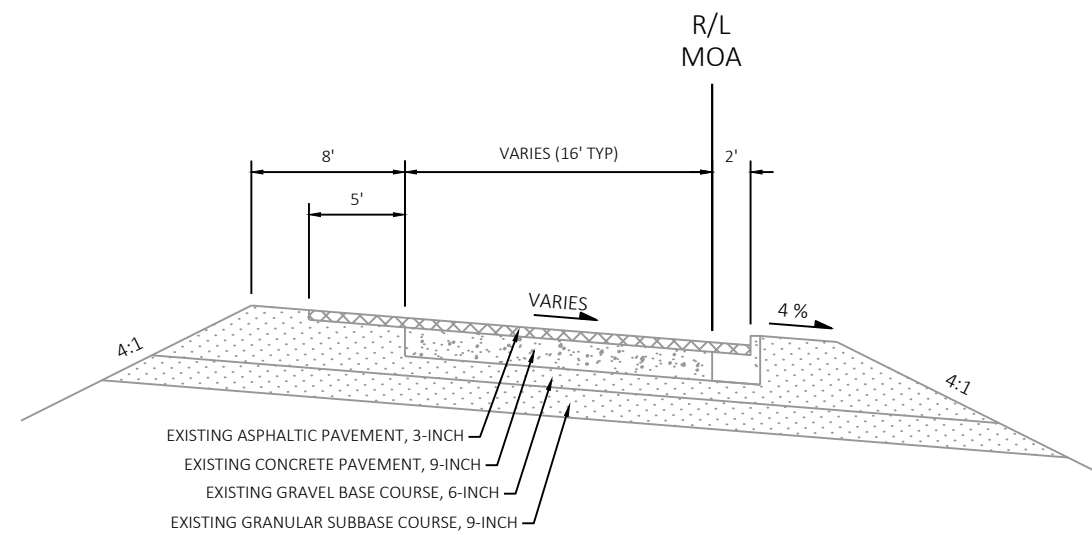


TYPICAL EXISTING SECTION
RAMP MOA
STA. 41+83 TO STA. 53+63

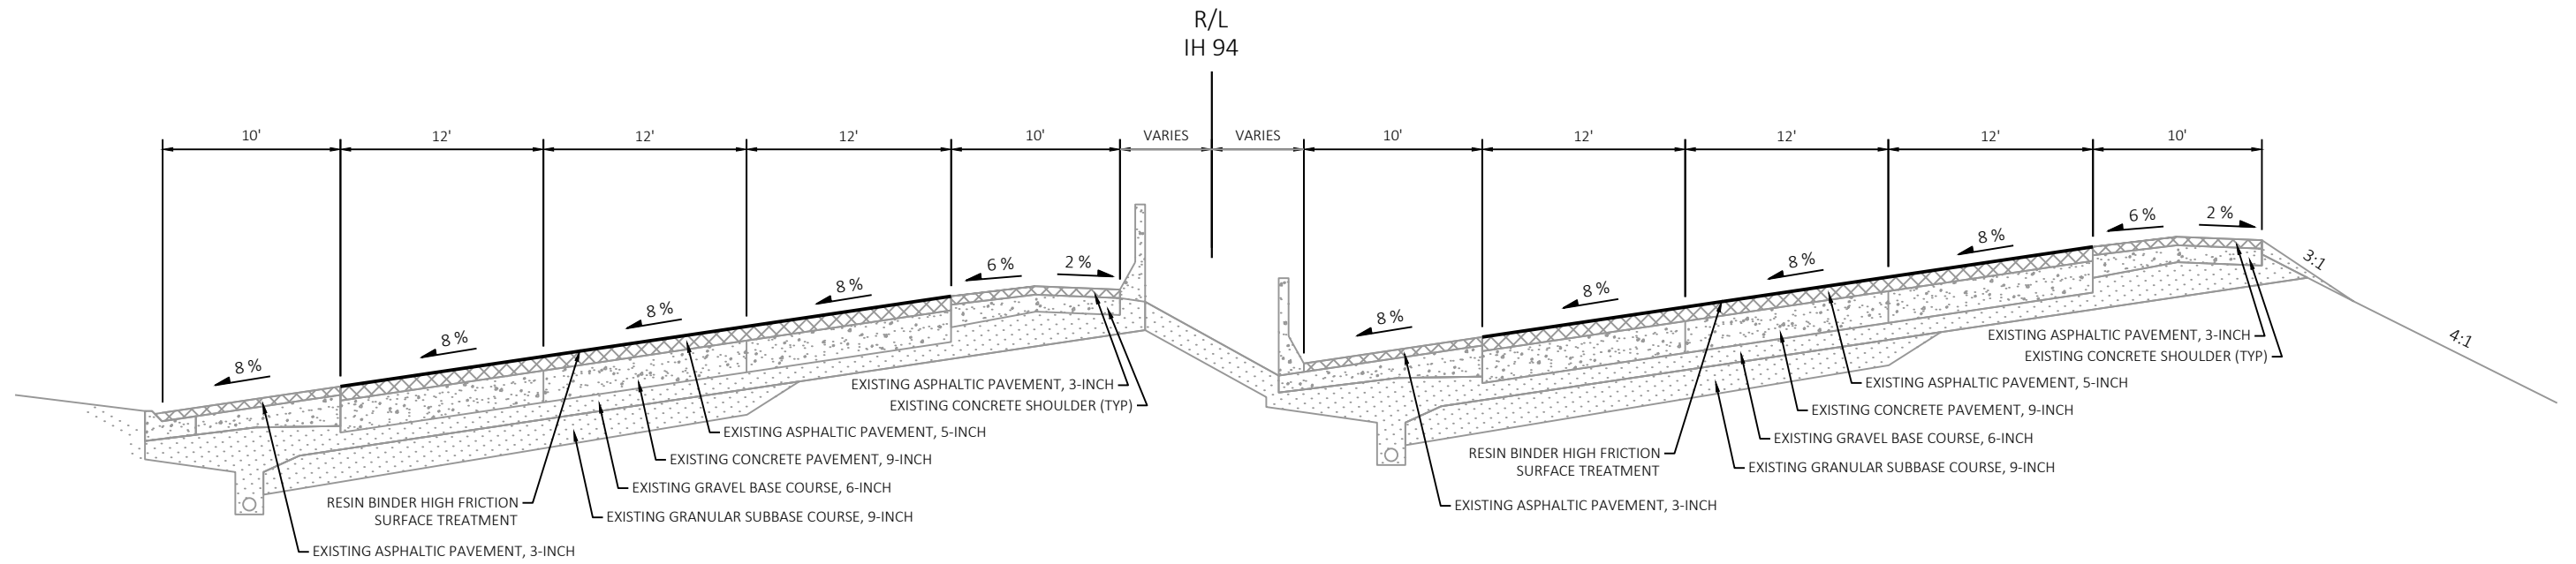

TYPICAL PROPOSED SUPERELEVATED SECTION
IH 94
STA. 344+16 TO STA. 358+25

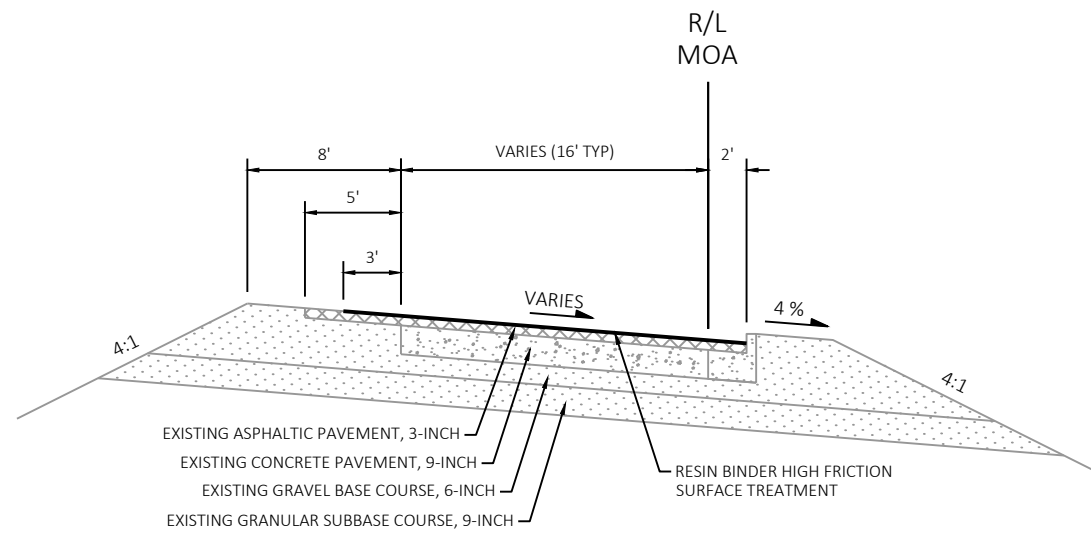


TYPICAL PROPOSED SECTION
RAMP MOA
STA. 41+83 TO STA. 53+63

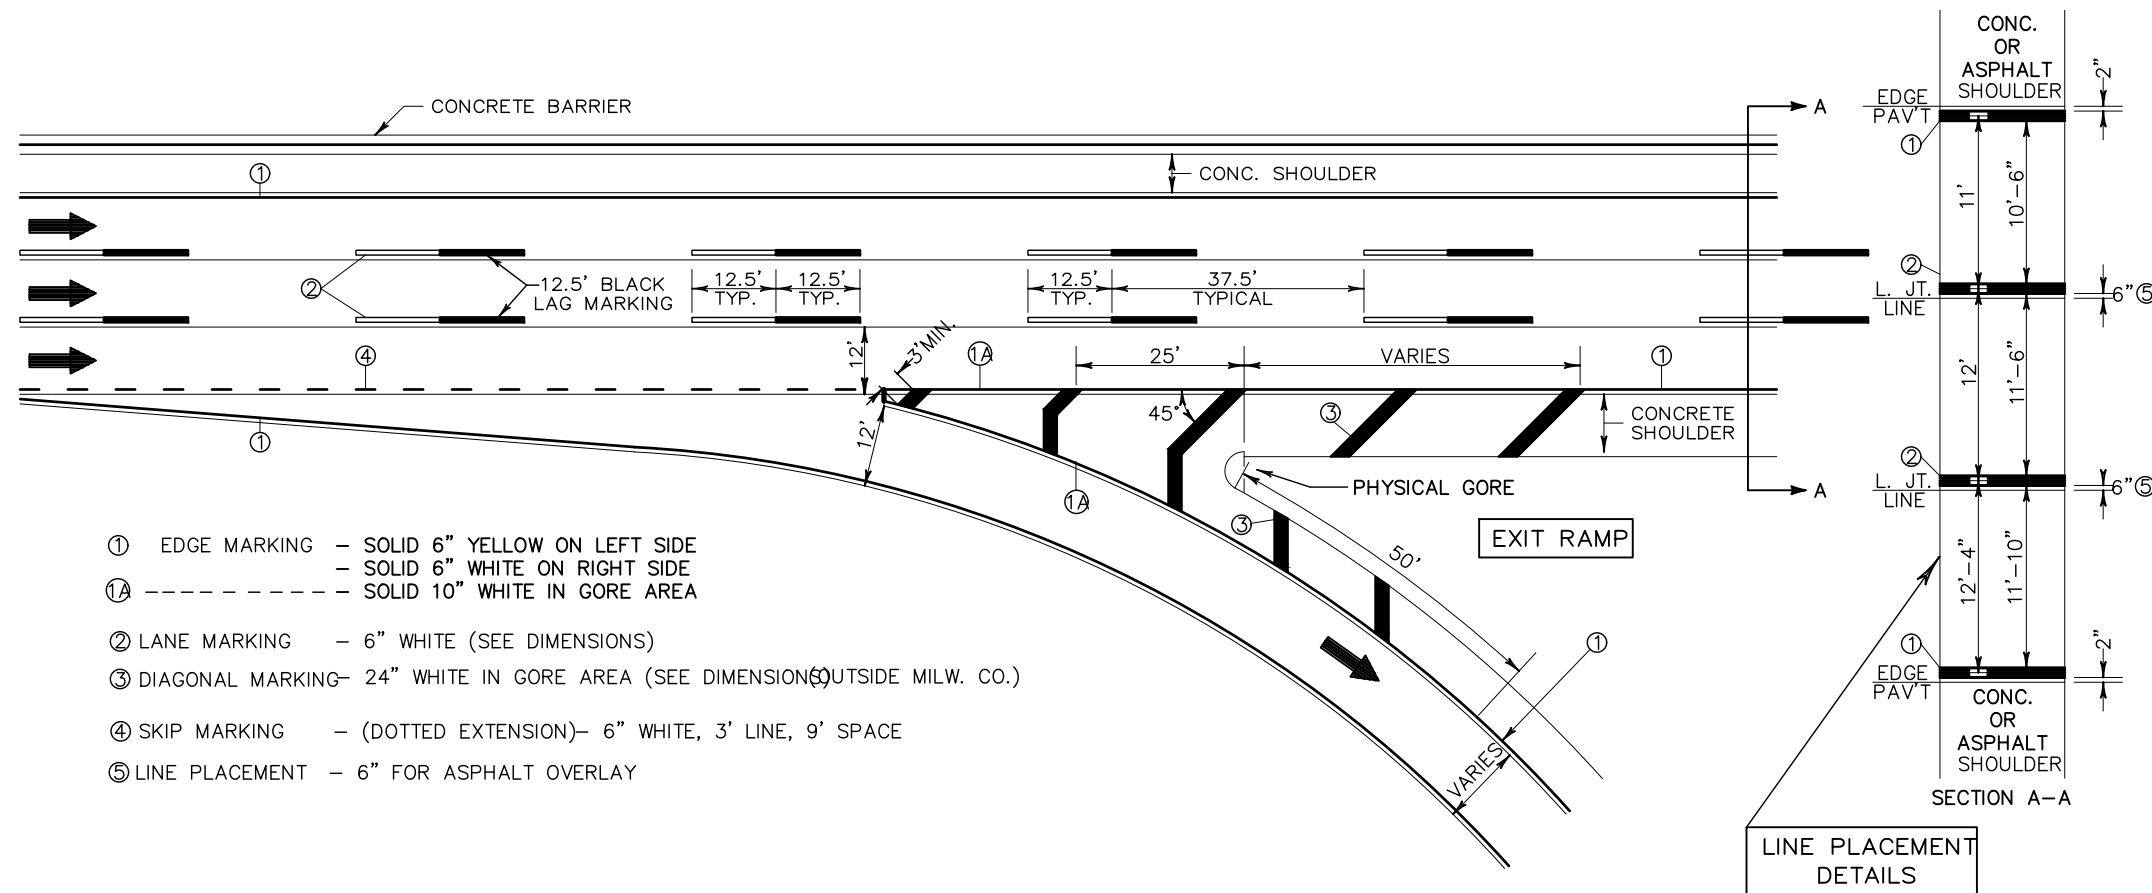


- ① EDGE MARKING - SOLID 6" YELLOW ON LEFT SIDE
- SOLID 6" WHITE ON RIGHT SIDE
①A - - - - - SOLID 10" WHITE IN GORE AREA
- ② LANE MARKING - 6" WHITE (SEE DIMENSIONS)
- ③ DIAGONAL MARKING- 24" WHITE IN GORE AREA (SEE DIMENSIONS) OUTSIDE MILW. CO.)
- ④ SKIP MARKING - (DOTTED EXTENSION)- 6" WHITE, 3' LINE, 9' SPACE
- ⑤ LINE PLACEMENT - 6" FOR ASPHALT OVERLAY

NOTES:

- WHERE THE DOTTED EXTENSION OF THE RIGHT EDGE LINE IS SHOWN ON THE PLAN, IT SHALL BE 4" WIDE, WITH A LINE SKIP PATTERN CONSISTING OF A 3' LONG LINE AND A 9' SKIP.
- PAVEMENT LANE MARKINGS SHALL BE LOCATED 6" OFF THE LONGITUDINAL JOINT OF THE UNDERLYING CONC. PAVEMENT.
- ARROWS SHOWN ON THIS MARKING PLAN DESIGNATE TRAFFIC FLOW, AND SHALL NOT BE TAKEN AS PROPOSED PAVEMENT MARKINGS.
- SPOTTING FOR PAVEMENT LANE MARKINGS AND EDGE LINES SHALL BE 4"x4" PIECES OF REFLECTORIZED PAV'T MARKING TAPE SPACED AT 50' INTERVALS, INCIDENTAL TO PAV'T MARKING.

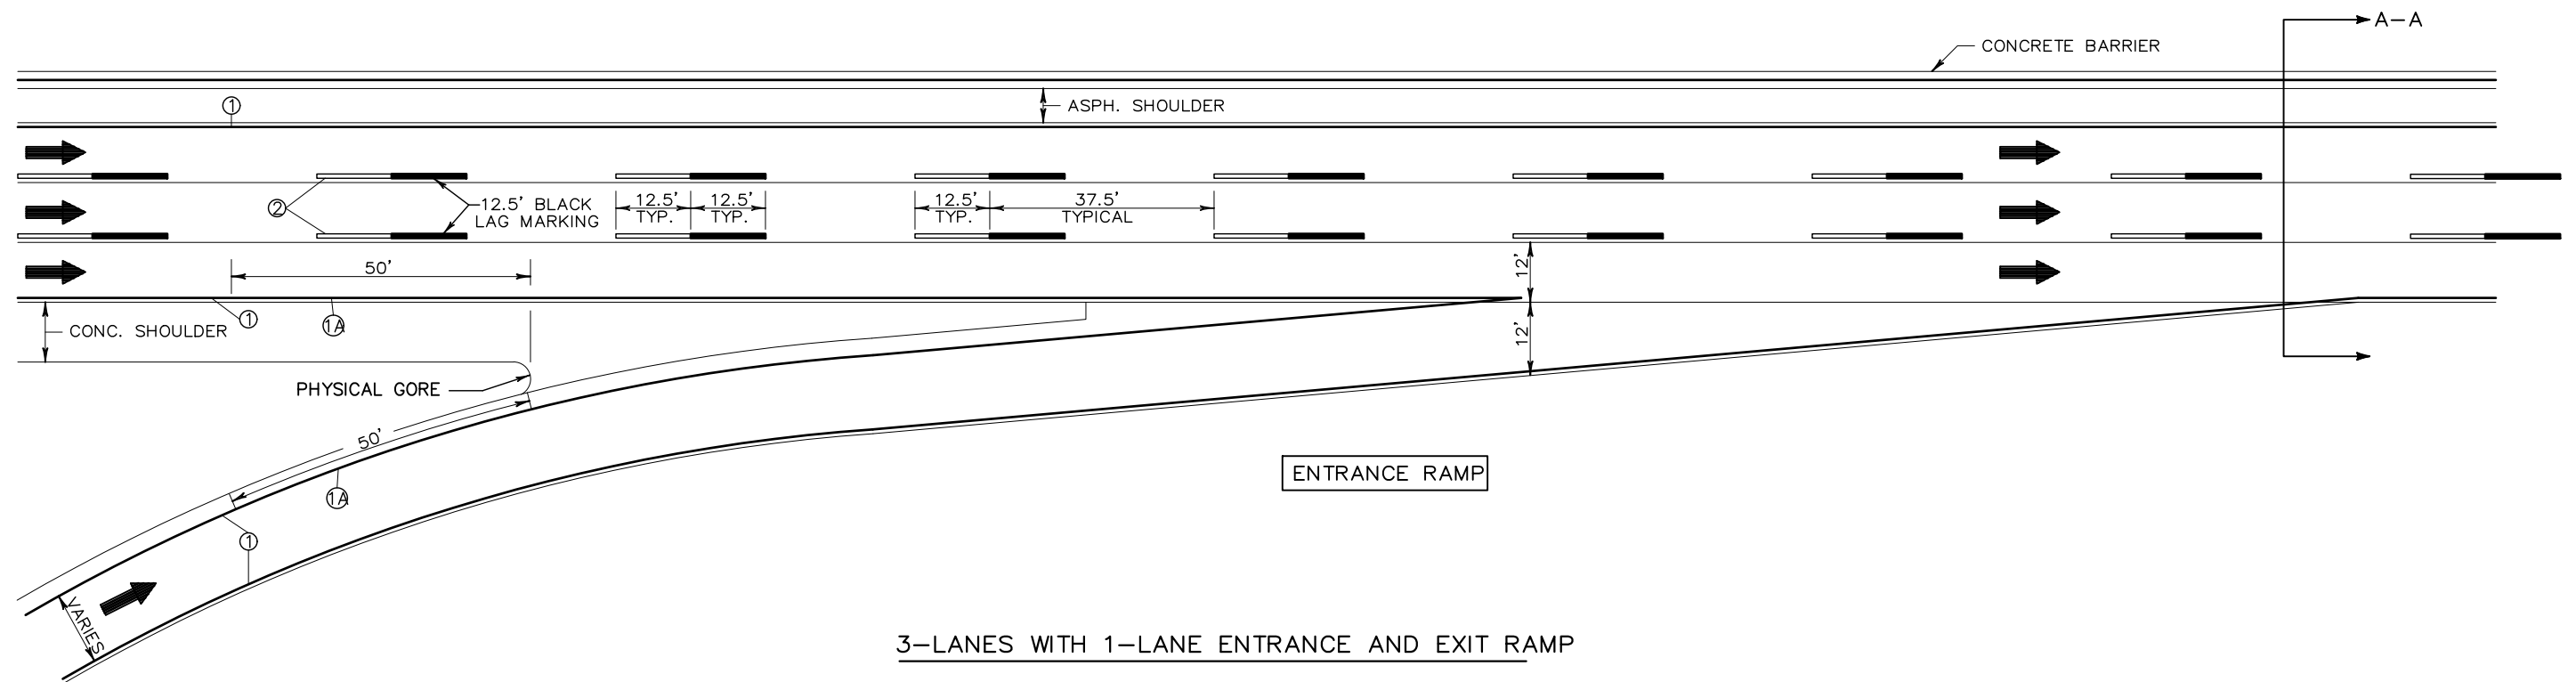

3-LANES WITH 1-LANE ENTRANCE AND EXIT RAMP

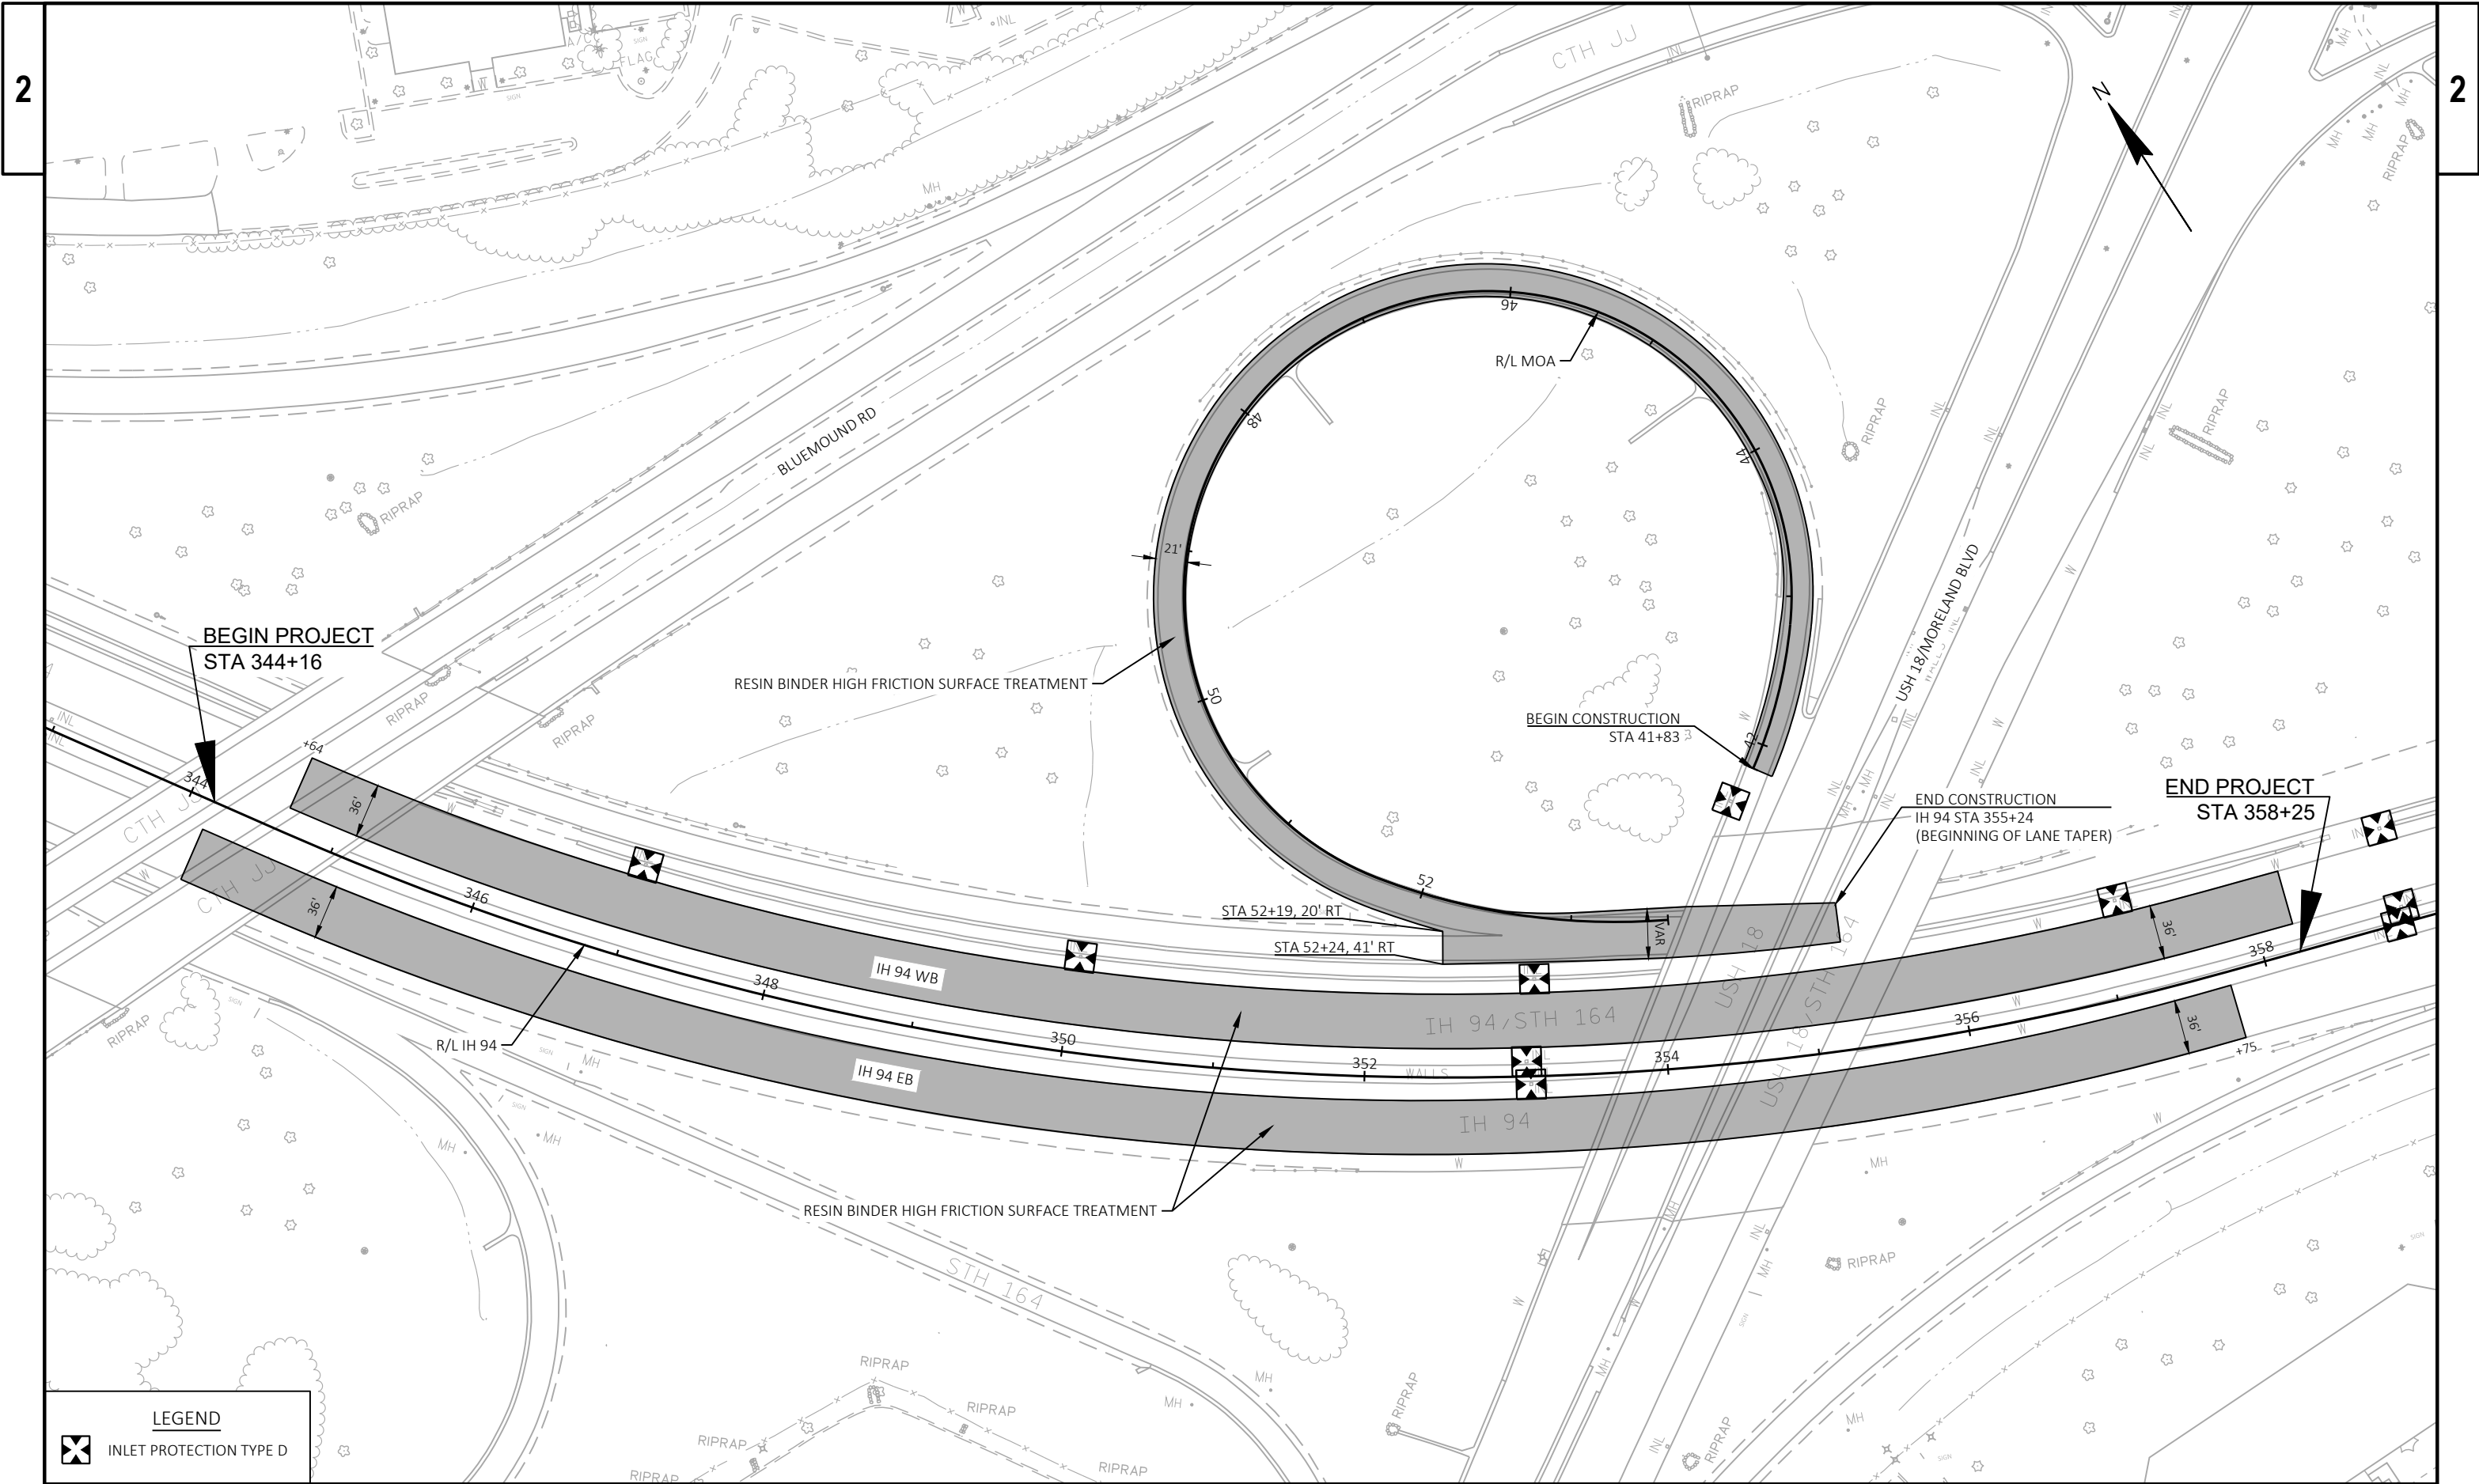

LEGEND


 INLET PROTECTION TYPE D

PROJECT NO: 1060-18-72	HWY: IH 94	COUNTY: WAUKESHA	PLAN DETAILS	SHEET	E
------------------------	------------	------------------	--------------	-------	---

PAVEMENT MARKING LEGEND

	7	MARKING LINE GROOVED WET REF EPOXY 6-INCH (WHITE)
	8	MARKING LINE GROOVED WET REF EPOXY 6-INCH (YELLOW)
	9	MARKING LINE GROOVED WET REF EPOXY 6-INCH (DASHED WHITE) (12.5 FT LINE 37.5 FT SKIP)
	14	MARKING LINE GROOVED WET REF EPOXY 10-INCH (WHITE)
	19	MARKING CHEVRON EPOXY 24-INCH (WHITE)
	21	MARKING CROSSWALK EPOXY TRANSVERSE LINE 6-INCH
	34	MARKING LINE GROOVED BLACK EPOXY 6-INCH (DASHED BLACK) (12.5 FT LINE 37.5 FT SKIP)
	35	MARKING REPLACE LINE WET REFLECTIVE EPOXY 10-INCH (WHITE)
	36	MARKING LINE GROOVED WET REF EPOXY 10-INCH (DASHED WHITE) (3 FT LINE 9 FT SKIP)

NOTE:
SEE CONSTRUCTION DETAILS FOR ADDITIONAL PAVEMENT MARKING ON RAMPS

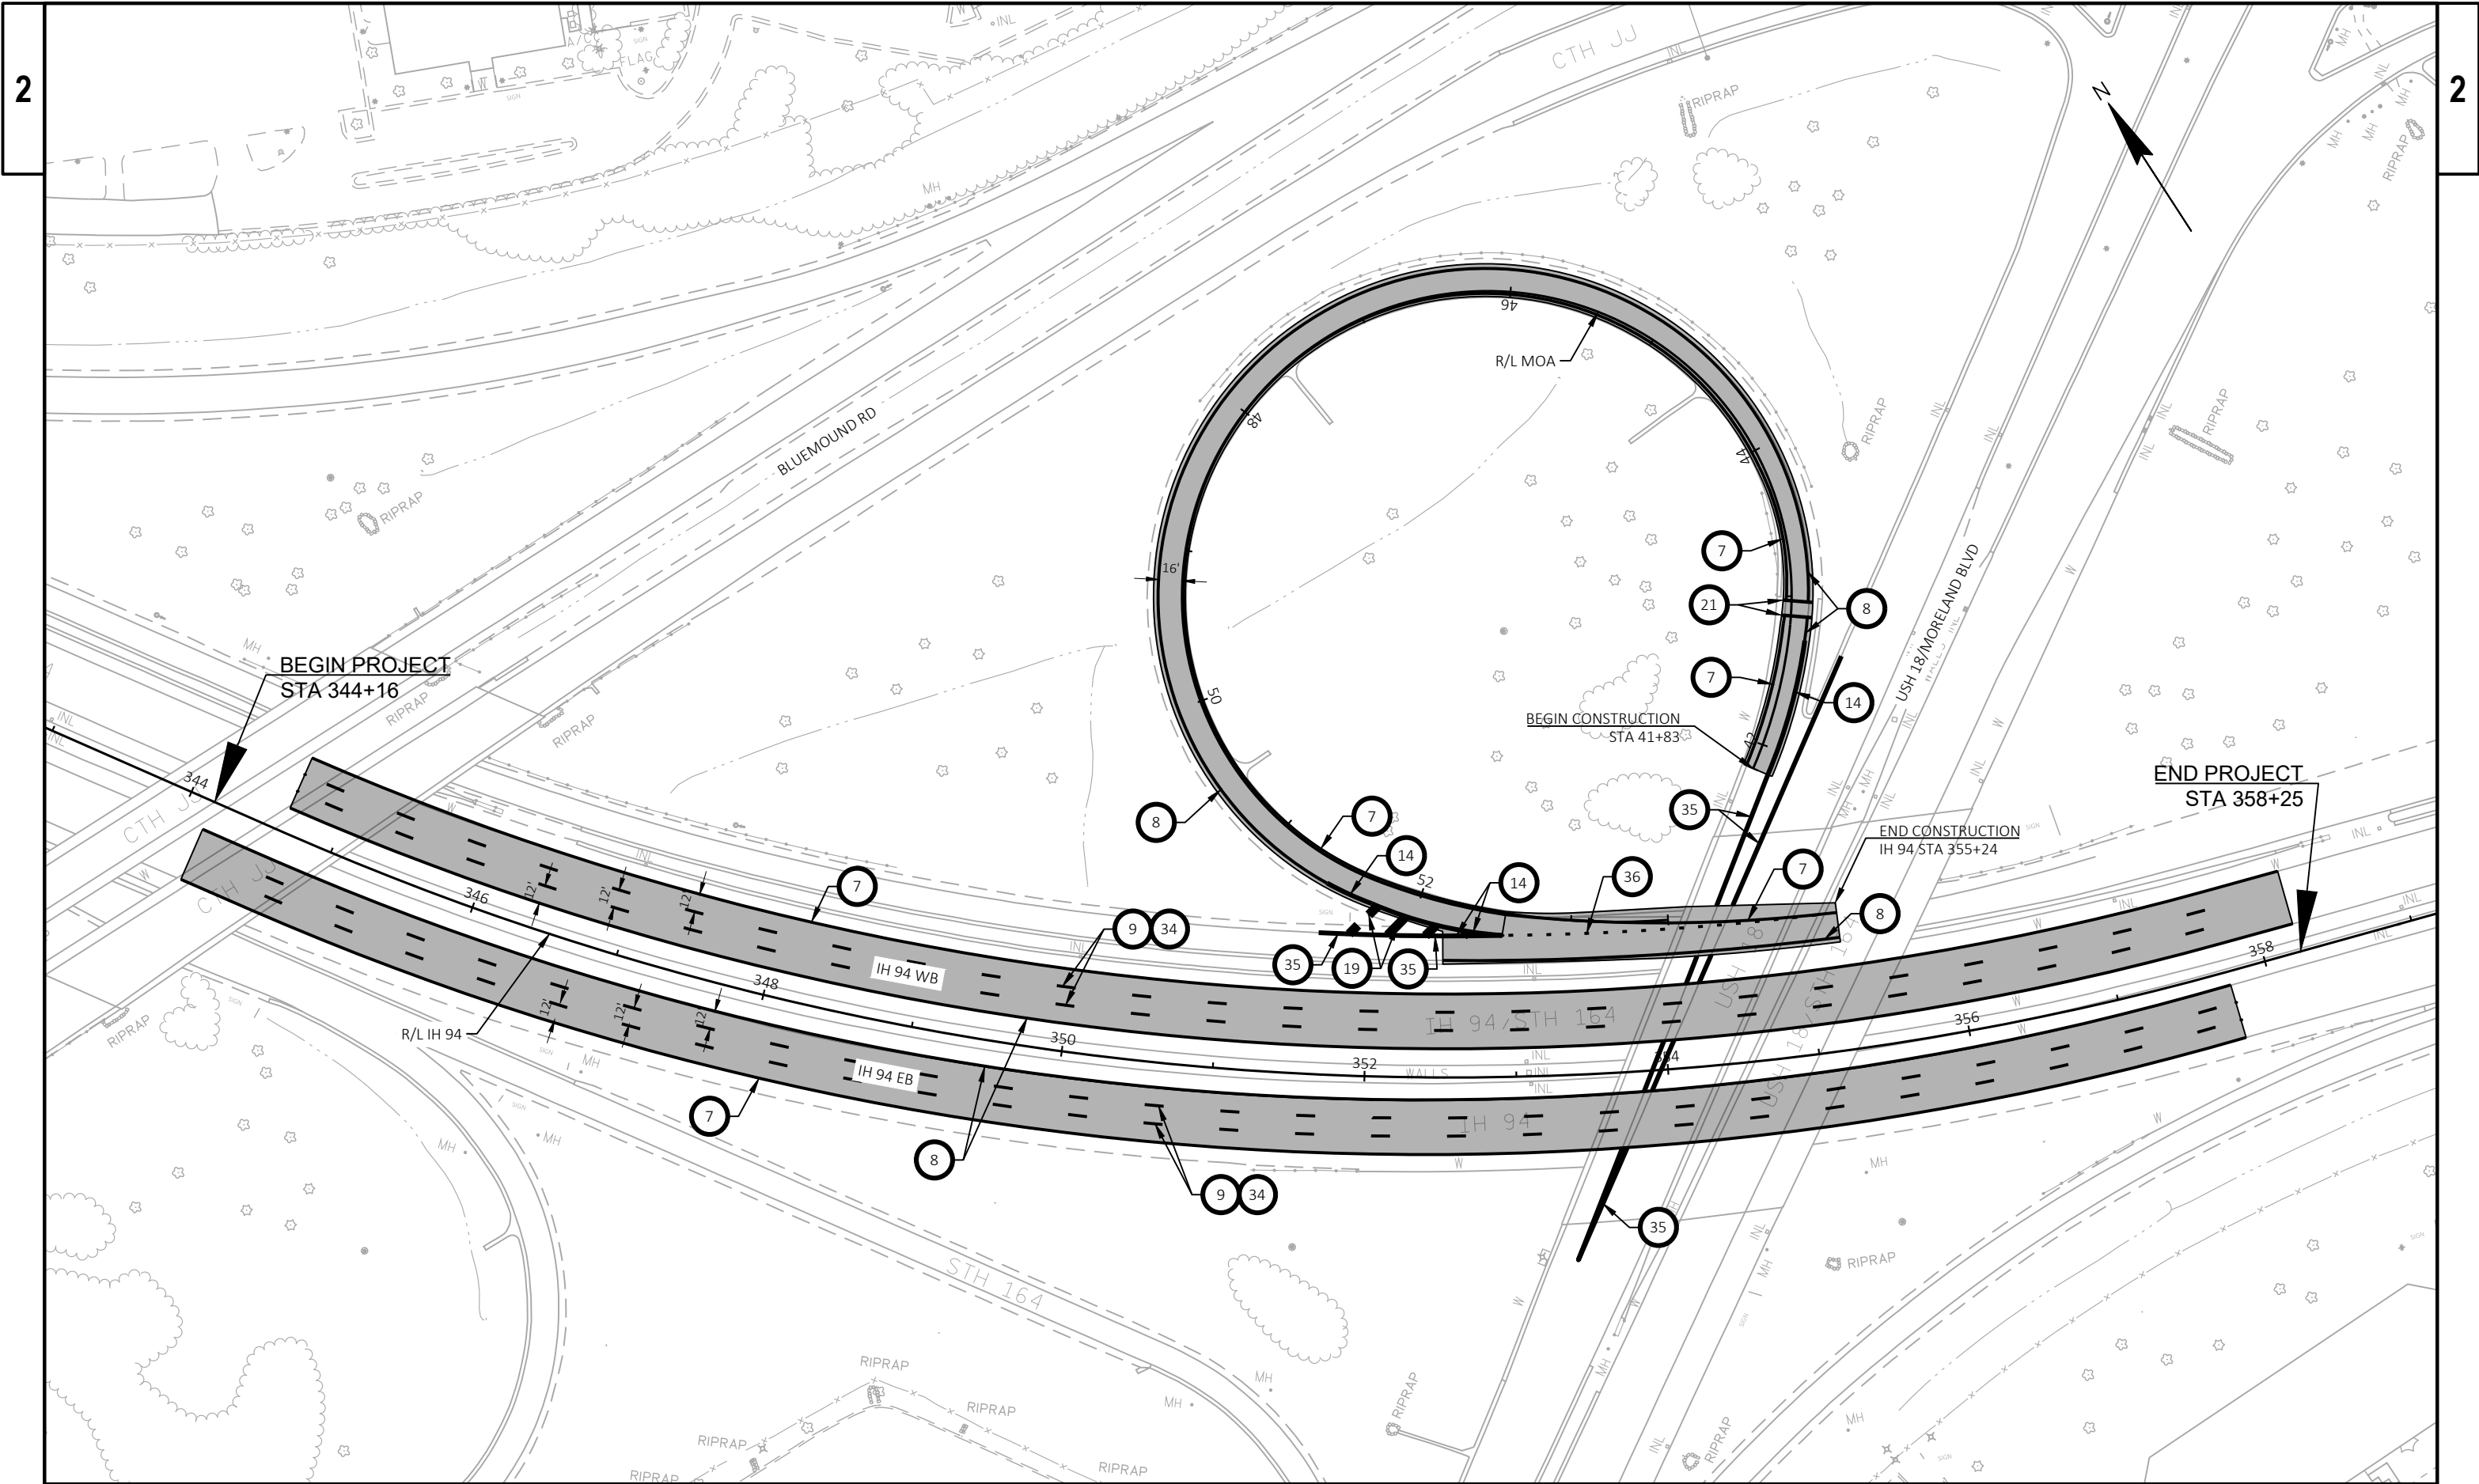


PROJECT NO: 1060-18-72	HWY: IH 94	COUNTY: WAUKESHA	PAVEMENT MARKING	SHEET	E
------------------------	------------	------------------	------------------	-------	---

GENERAL NOTES FOR TRAFFIC CONTROL

- 1) THE EXACT NUMBER, LOCATION, AND SPACING OF ALL SIGNS AND DEVICES SHALL BE ADJUSTED TO FIT FIELD CONDITIONS AS DIRECTED BY THE ENGINEER.
- 2) A FLAGGER MAY BE REQUIRED WHERE CONSTRUCTION VEHICLES ENTER OR LEAVE WORK AREAS IF WARRANTED BY CONDITIONS OR AS DIRECTED BY THE ENGINEER. FLAGGING IS NOT PERMITTED ON FREEWAY LANES.
- 3) ALL SIGNS ARE 48" X 48" UNLESS OTHERWISE NOTED.
- 4) "WO" SIGNS ARE THE SAME AS "W" SIGNS EXCEPT THE BACKGROUND IS ORANGE.
- 5) FOR NIGHTTIME OPERATION ALL DRUMS IN TAPERS SHALL HAVE A TYPE C STEADY BURN WARNING LIGHT.
- 6) ALL TYPE III BARRICADES SHALL BE 8' WIDE, UNLESS OTHERWISE NOTED, AND EQUIPPED WITH TWO TYPE "A" (LOW INTENSITY FLASHING) LIGHTS.
- 7) TRAFFIC CONTROL DRUM SPACING SHALL BE 100' UNLESS OTHERWISE NOTED.
- 8) 16" X 16" ORANGE FLAGS SHALL BE INCIDENTAL TO TRAFFIC CONTROL SIGN BID ITEM.
- 9) ANY SIGNS TEMPORARY OR EXISTING, WHICH CONFLICT WITH TRAFFIC CONTROL "IN USE" SHALL BE REMOVED OR COVERED AS NEEDED AND AS APPROVED BY THE ENGINEER.
- 10) DO NOT PLACE ANY ITEMS WITHIN 50 FEET OF RAILROAD RIGHT-OF-WAY.

TRAFFIC CONTROL LEGEND

- 
- TYPE III BARRICADE WITH TWO TYPE "A" WARNING LIGHTS

 

LEGEND

ADJUSTMENTS IN BUFFER SPACE NEED TO BE INCORPORATED WHEN THE LANE CLOSURE OCCURS NEAR AN INTERCHANGE EXIT OR ENTRANCE RAMP OR INTERSECTION. THE LANE CLOSURE MUST TAKE PLACE FAR ENOUGH IN ADVANCE OF AN EXIT OR ENTRANCE RAMP TO STILL ALLOW FOR ADEQUATE BUFFER SPACE. THE MINIMUM LENGTH OF THE BUFFER SPACE BEFORE AN EXIT RAMP SHOULD BE ONE HALF THE LENGTH OF THE TRANSITION AREA. THE ENTRANCE RAMP SHOULD BE FOLLOWED BY THE ORIGINAL BUFFER SPACE LENGTH OF 800 FEET DESIRABLE PRIOR TO ANOTHER TRAFFIC CONTROL CHANGE SUCH AS A CROSSOVER MANEUVER.

- ① EXISTING POST MOUNTED SPEED LIMIT SIGNS SHOULD BE COVERED OR REMOVED.
- ② PLACE A DSSLT IN ADVANCE WARNING AREA AND THROUGHOUT PROJECT LIMITS. IF THE LANE CLOSURE MOVES DOWNSTREAM, LEAVE DSSLT IN PLACE.
- ③ AT EXISTING POST MOUNTED SPEED LIMIT SIGN AFTER THE END OF THE ACCELERATION LANE OF EACH ENTRANCE RAMP. IF THERE IS NOT AN EXISTING SIGN, PLACE , FEET BEYOND THE END OF THE ACCELERATION LANE OF EACH ENTRANCE RAMP.
- ④ IF WORK AREA STARTS LESS THAN 1,000 FEET FROM END OF LANE CLOSURE TAPER, OMIT DIGITAL SPEED LIMIT TRAILER AT THAT LOCATION.
- ⑤ PLACE A DIGITAL SPEED LIMIT TRAILER A MINIMUM OF EVERY ONE MILE. MODIFY PLACEMENT AS DIRECTED BY ENGINEER WHEN DIGITAL SPEED LIMIT TRAILER IS LOCATED IN CLOSE PROXIMITY TO AN ACCELERATION LANE OF AN ENTRANCE RAMP.
- ⑥ DRUMS SPACED @ 10' INTERVALS AS NEEDED.
- ⑦ INCLUDE NON-DIGITAL R2-1 RESUME SPEED LIMIT SIGNS 200 FEET MINIMUM (500 FEET DESIRABLE) BEYOND THE "END ROAD WORK" SIGN.

- ⑤ PLACE A DIGITAL SPEED LIMIT TRAILER A MINIMUM OF EVERY ONE MILE. MODIFY PLACEMENT AS DIRECTED BY ENGINEER WHEN DIGITAL SPEED LIMIT TRAILER IS LOCATED IN CLOSE PROXIMITY TO AN ACCELERATION LANE OF AN ENTRANCE RAMP.
- ⑥ DRUMS SPACED @ 10' INTERVALS AS NEEDED.
- ⑦ INCLUDE NON-DIGITAL R2-1 RESUME SPEED LIMIT SIGNS 200 FEET MINIMUM (500 FEET DESIRABLE) BEYOND THE "END ROAD WORK" SIGN.

⑥ DRUMS SPACED @ 10' INTERVALS AS NEEDED.

⑤ PLACE A DIGITAL SPEED LIMIT TRAILER A MINIMUM OF EVERY ONE MILE. MODIFY PLACEMENT AS DIRECTED BY ENGINEER WHEN DIGITAL SPEED LIMIT TRAILER IS LOCATED IN CLOSE PROXIMITY TO AN ACCELERATION LANE OF AN ENTRANCE RAMP.

⑥ DRUMS SPACED @ 10' INTERVALS AS NEEDED.


⑦ INCLUDE NON-DIGITAL R2-1 RESUME SPEED LIMIT SIGNS 200 FEET MINIMUM (500 FEET DESIRABLE) BEYOND THE "END ROAD WORK" SIGN.

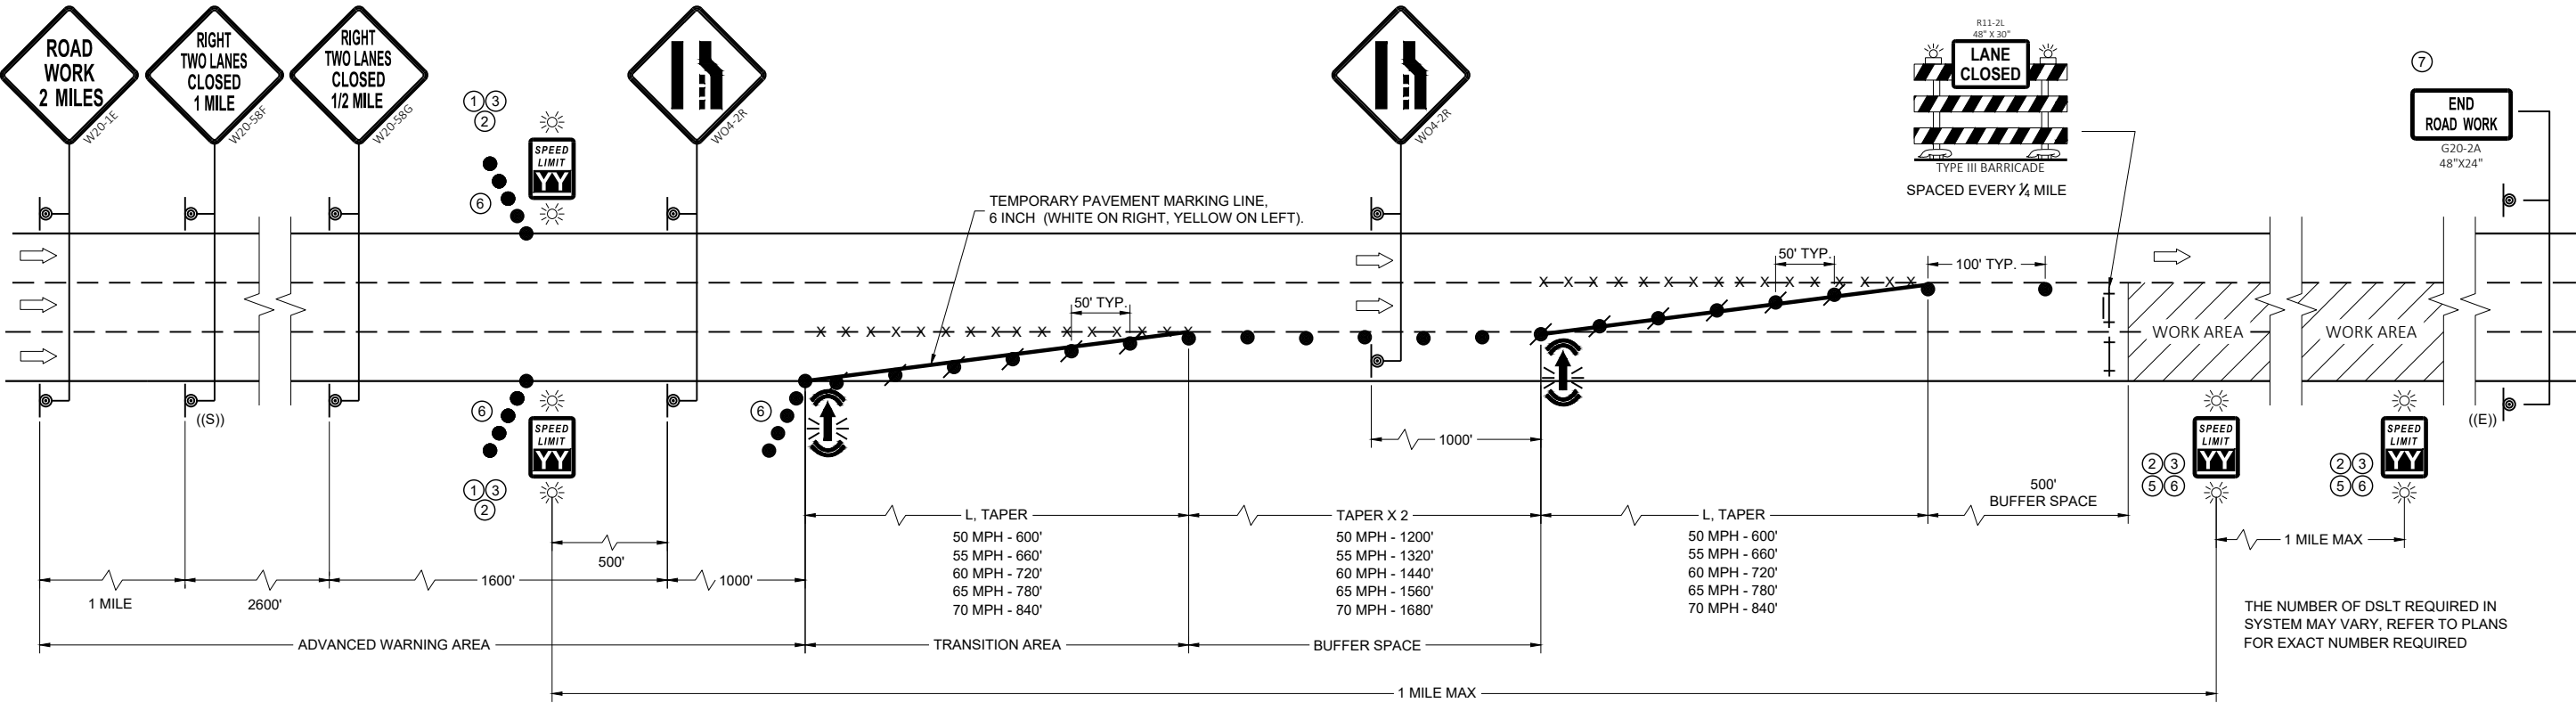

TRAFFIC CONTROL, TWO LANE CLOSURE ON FREEWAY OR EXPRESSWAY, DIGITAL SPEED REDUCTION SYSTEM

IH 94 STAGE 1

CONSTRUCTION:


- IH 94:
- HIGH FRICTION SURFACE TREATMENT ON INSIDE OF IH 94
- FINAL PAVEMENT MARKINGS ON INSIDE OF IH 94

TRAFFIC:

- IH 94
- SHIFT TRAFFIC TO OUTSIDE LANE
- ALL LANES OPEN DURING PEAK HOURS

-IH 94 ENTRANCE/EXIT RAMP:

- ALL RAMP OPEN DURING PEAK HOURS

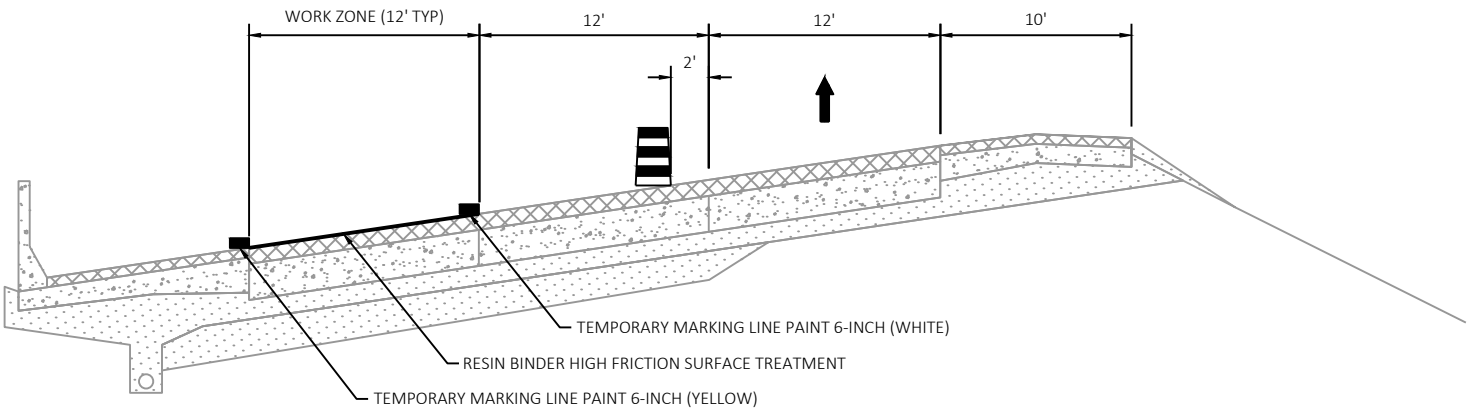

STAGE 1 TRAFFIC CONTROL DETAIL
(IH 94 WESTBOUND SHOWN, EASTBOUND SIMILAR)

IH 94 STAGE 2

CONSTRUCTION:


- IH 94:
- HIGH FRICTION SURFACE TREATMENT ON OUTSIDE OF IH 94
- FINAL PAVEMENT MARKINGS ON OUTSIDE OF IH 94

TRAFFIC:

- IH 94
- SHIFT TRAFFIC TO INSIDE LANE/SHOULDER
- ALL LANES OPEN DURING PEAK HOURS

-IH 94 ENTRANCE/EXIT RAMP:

- ALL RAMP OPEN DURING PEAK HOURS

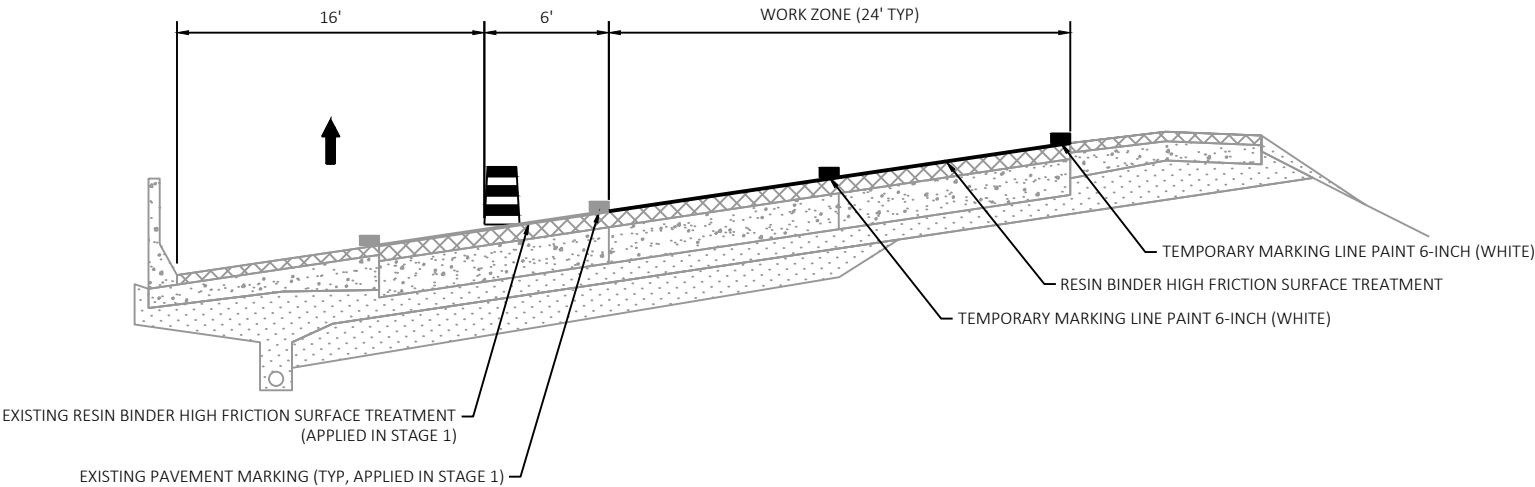

STAGE 2 TRAFFIC CONTROL DETAIL
(IH 94 WESTBOUND SHOWN, EASTBOUND SIMILAR)

RAMP MOA

CONSTRUCTION:


- IH 94:
- HIGH FRICTION SURFACE TREATMENT ON RAMP MOA
- FINAL PAVEMENT MARKINGS ON RAMP MOA

TRAFFIC:

- IH 94
- ALL LANES OPEN DURING PEAK HOURS

-IH 94 ENTRANCE/EXIT RAMPS:


- ALL RAMPS OPEN DURING PEAK HOURS

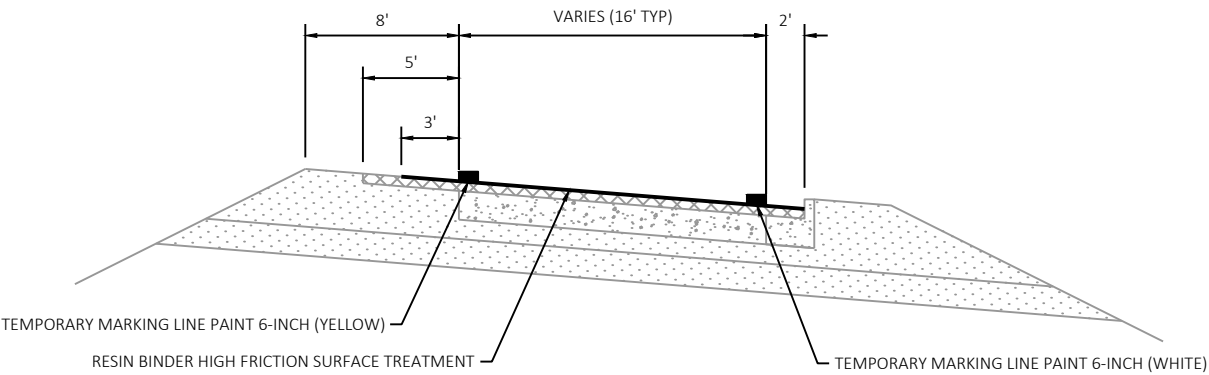


RAMP MOA TRAFFIC CONTROL DETAIL
FULL CLOSURE




REDUCED SPEED LIMIT SHALL BE USED FOR
NIGHT TIME LANE CLOSURES WITH WORK
OCCURRING IN CLOSE PROXIMITY TO TRAFFIC

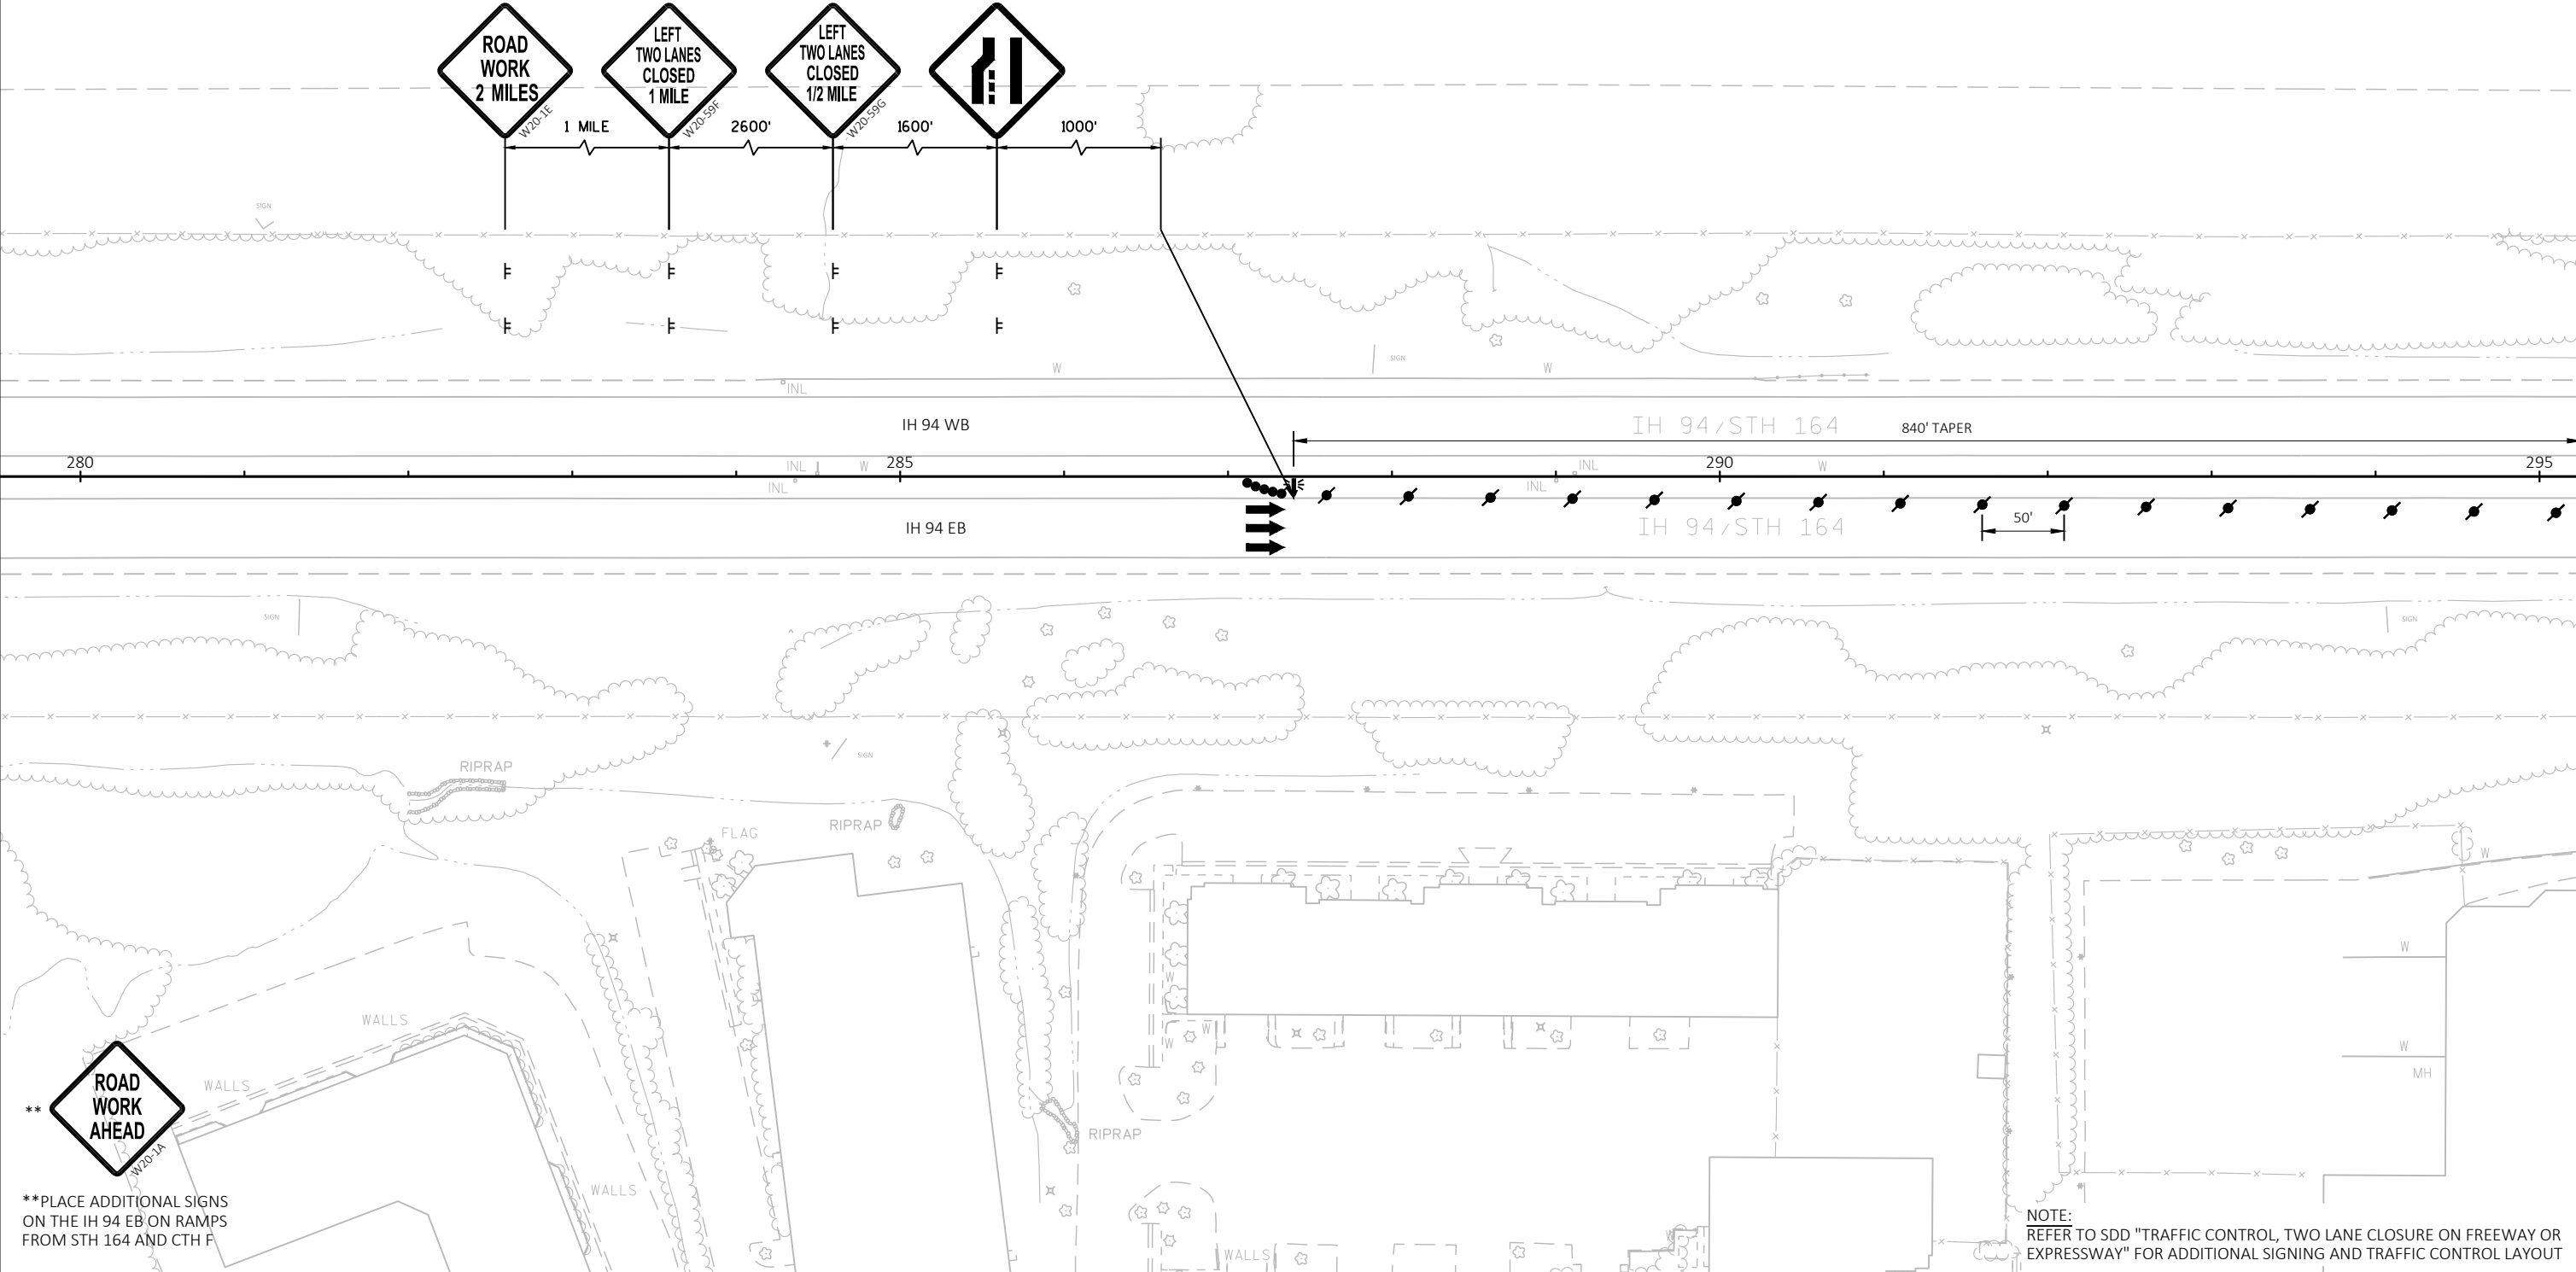

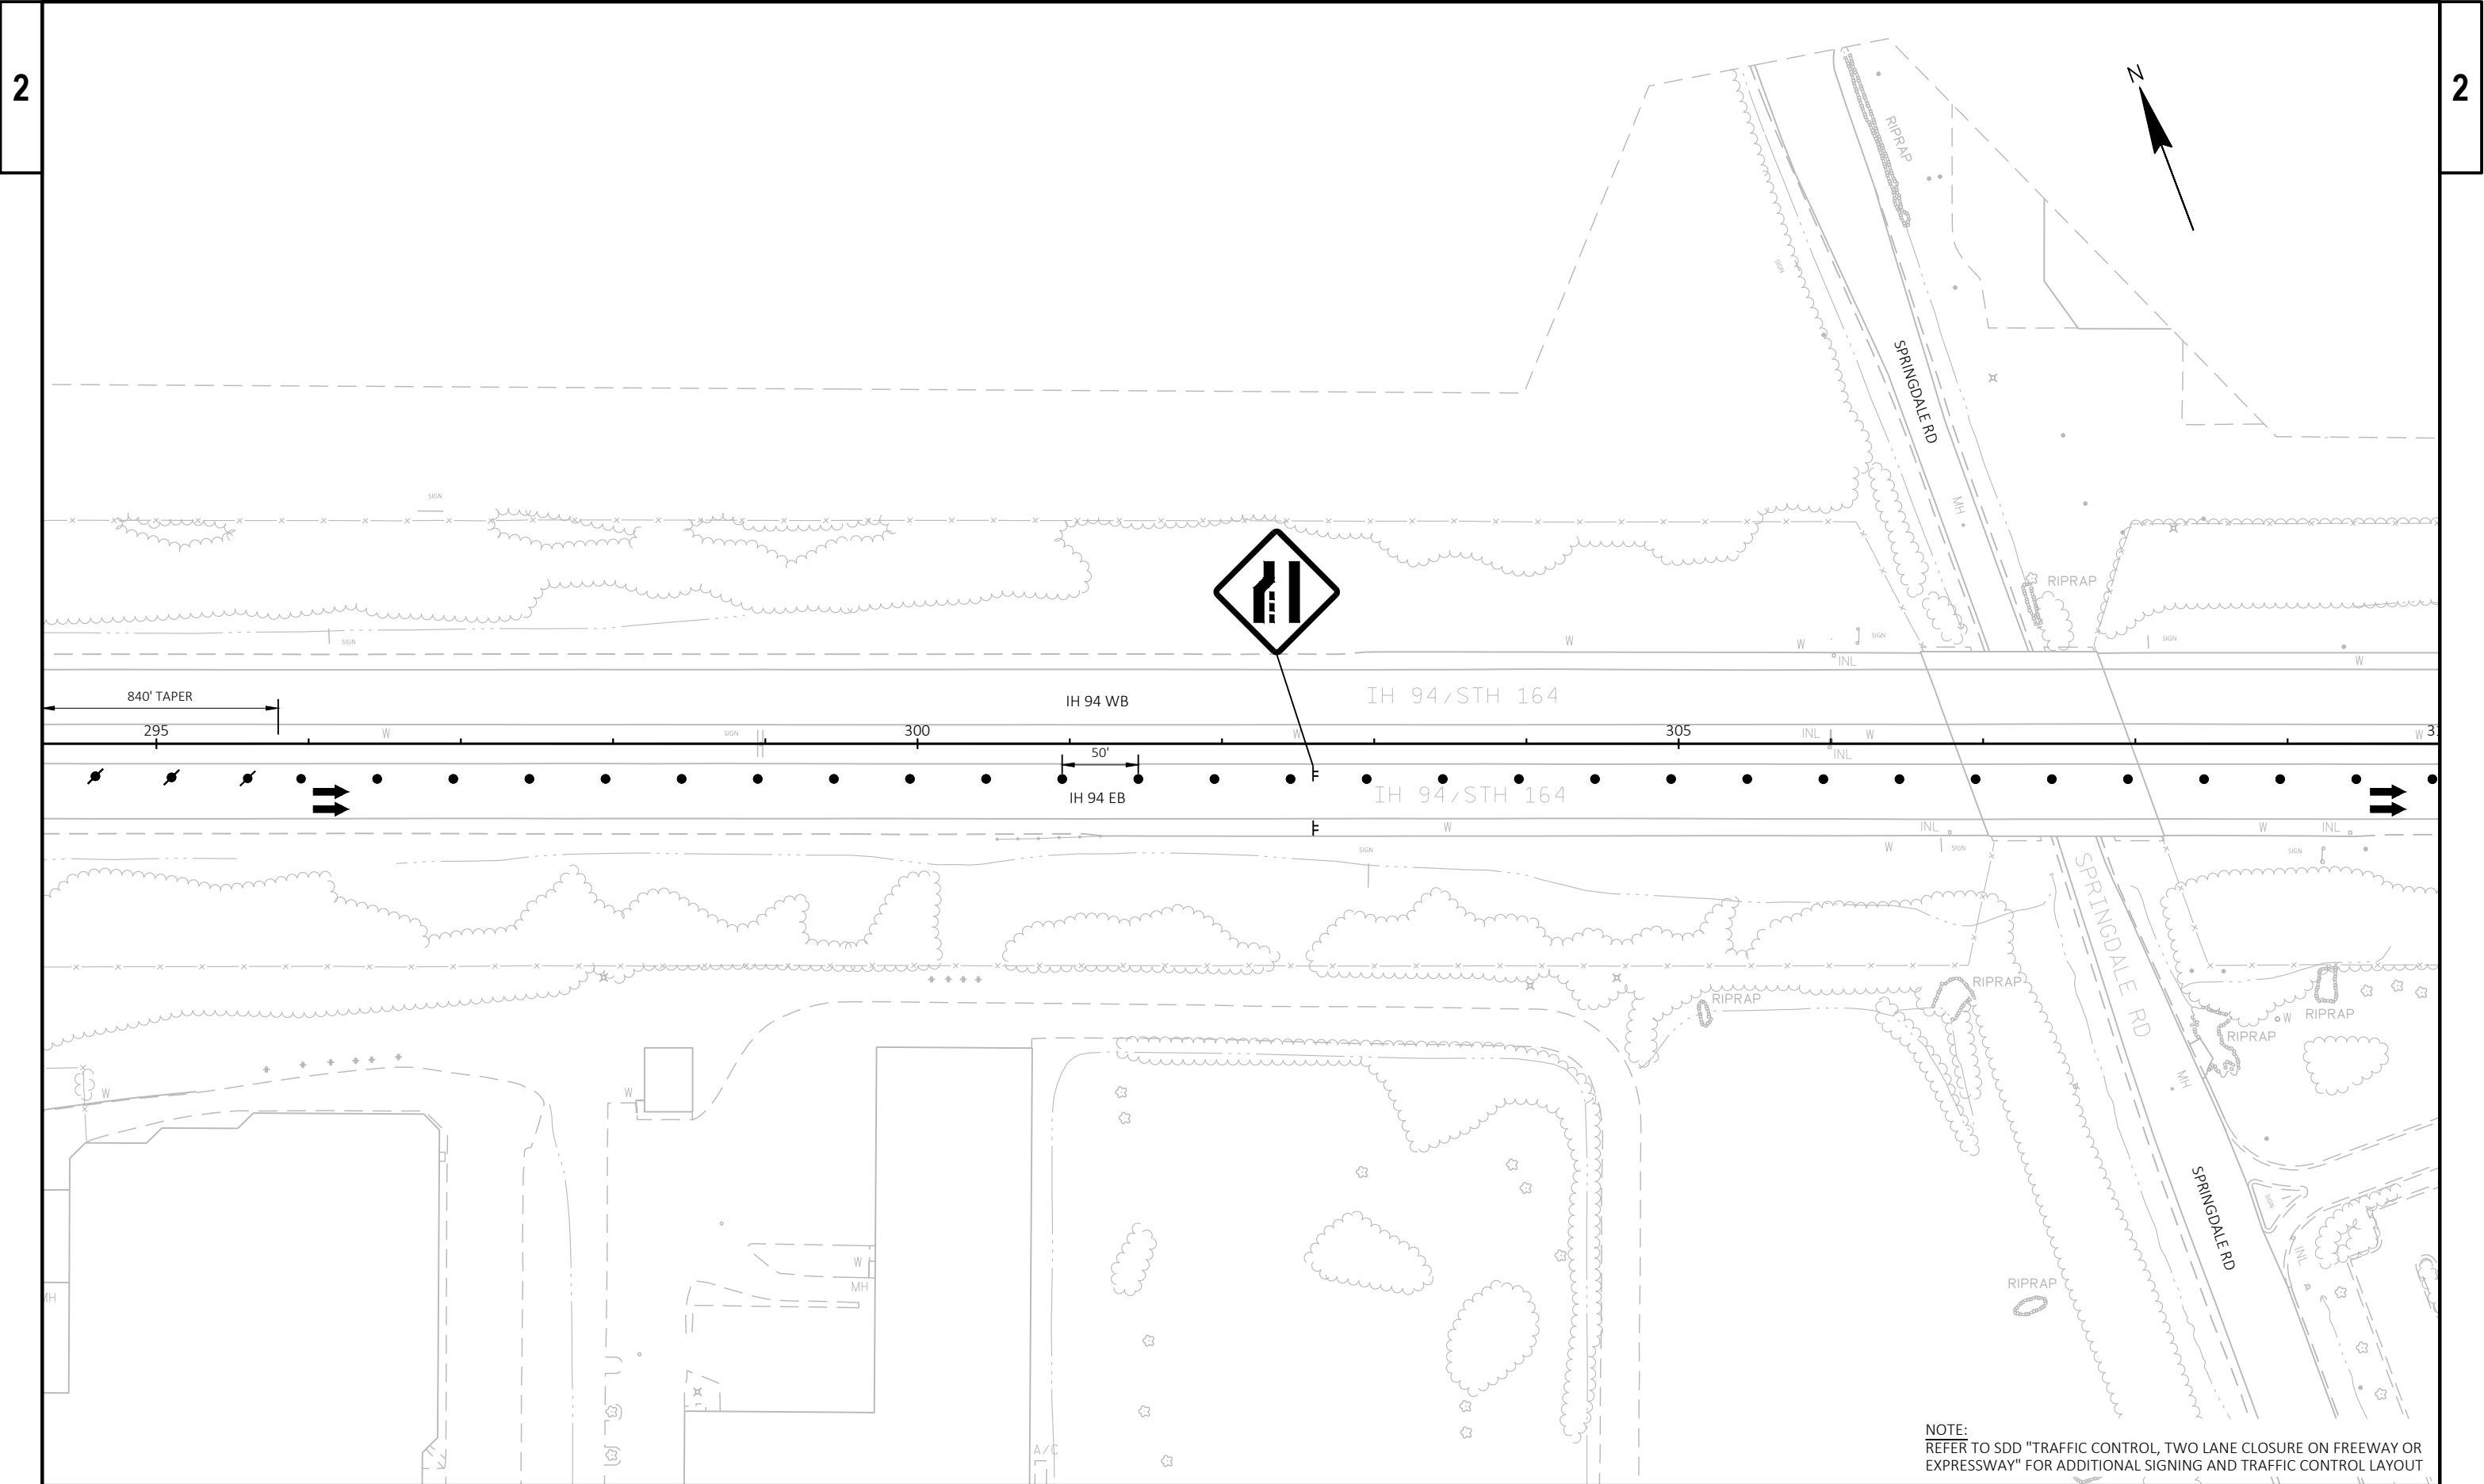

PROJECT NO: 1060-18-72	HWY: IH 94	COUNTY: WAUKESHA	TRAFFIC CONTROL - IH 94 STAGE 1	SHEET	E
------------------------	------------	------------------	---------------------------------	-------	---

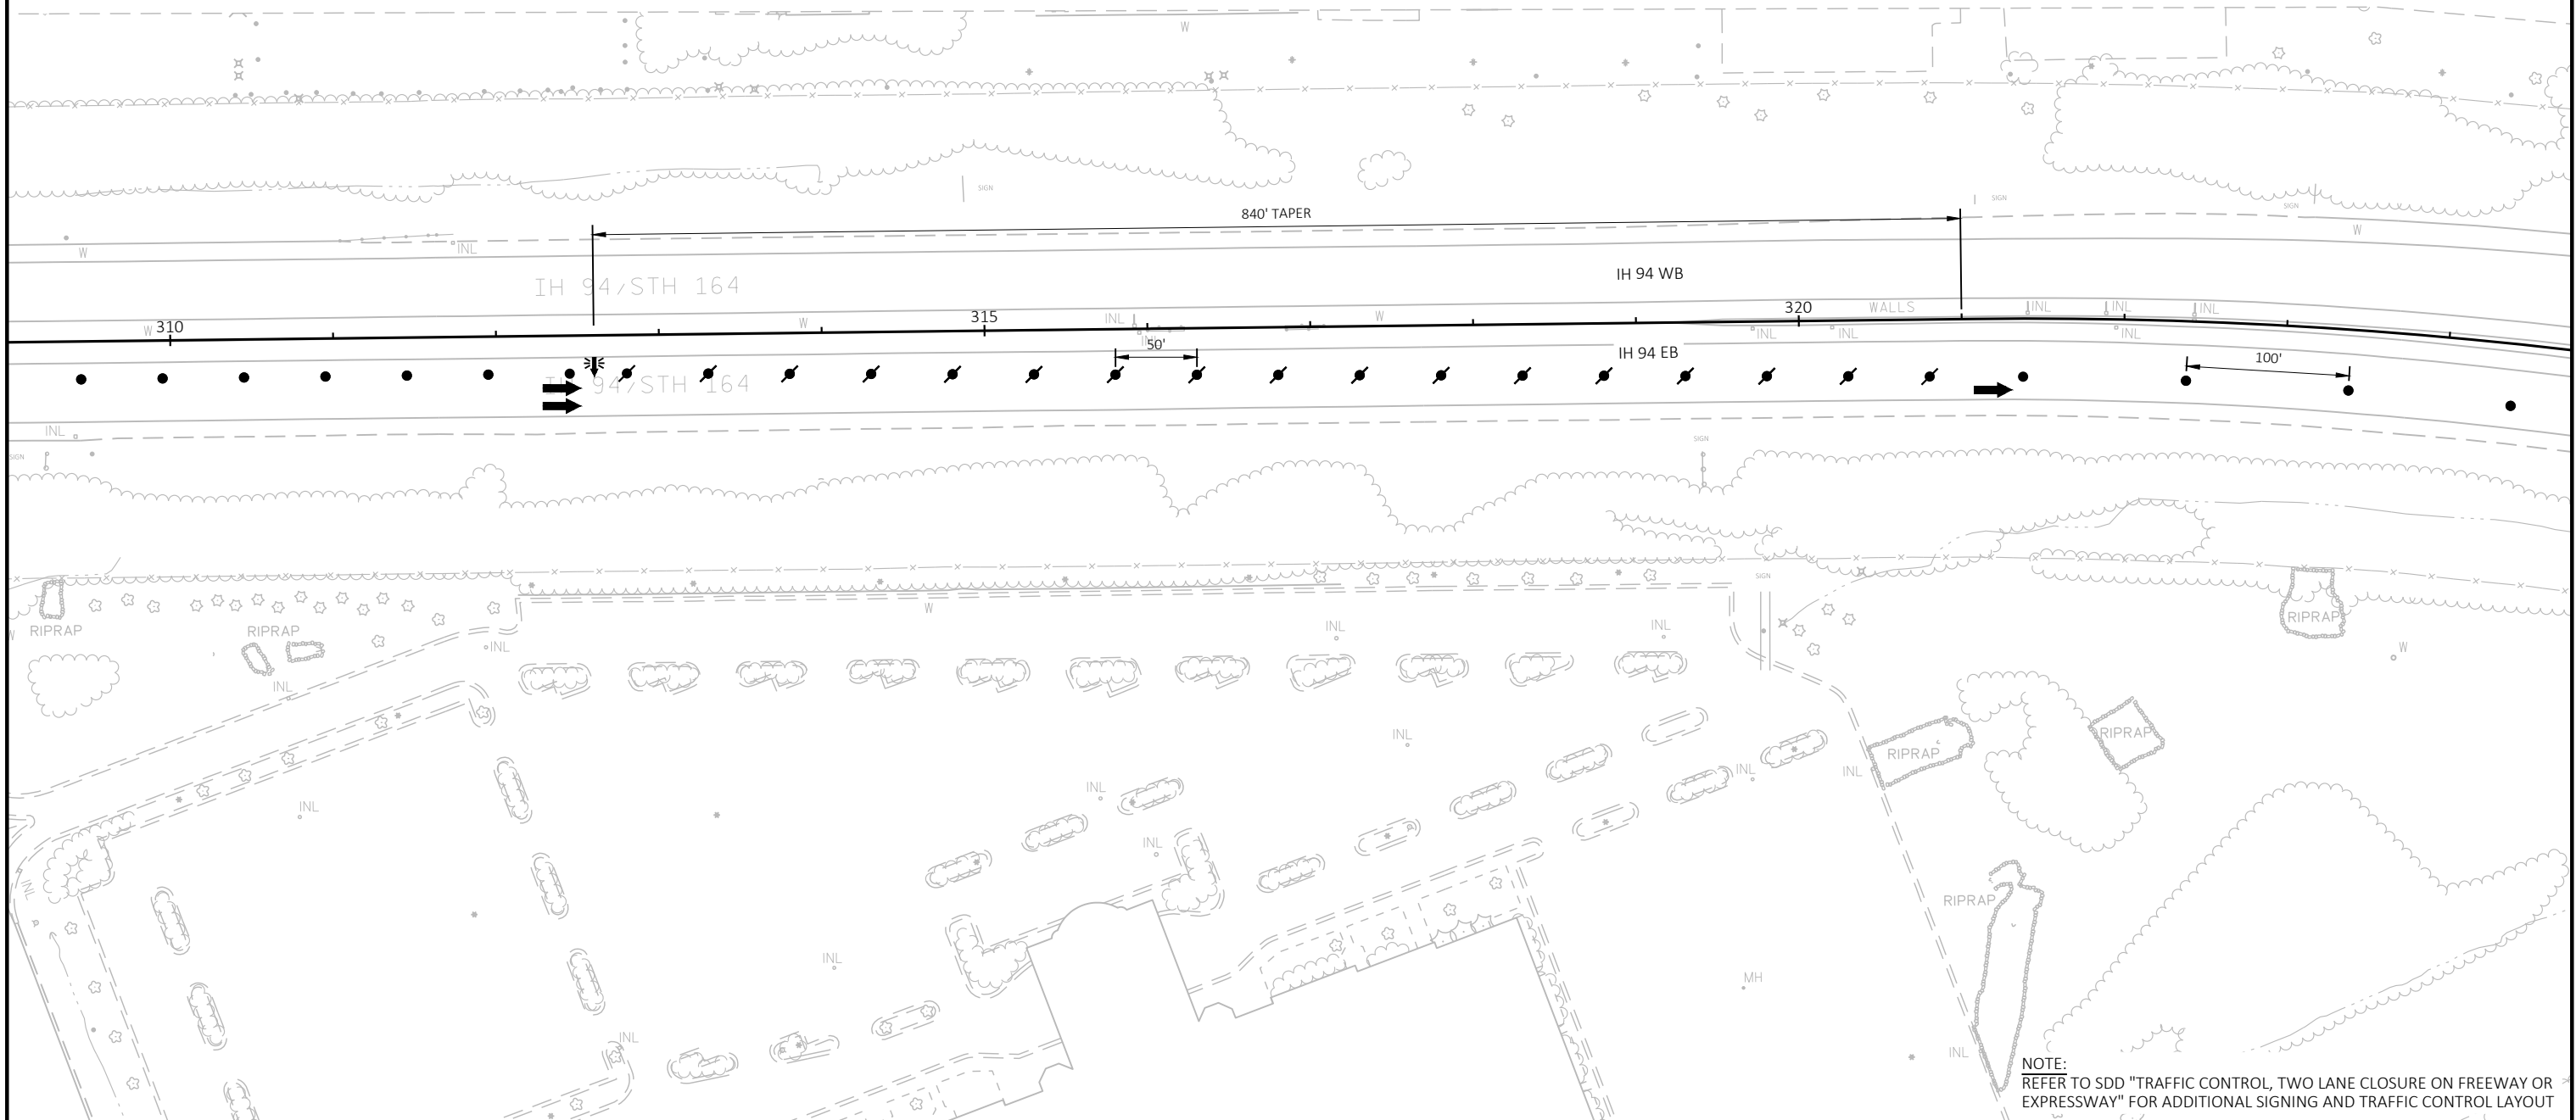


NOTE:
REFER TO SDD "TRAFFIC CONTROL, TWO LANE CLOSURE ON FREEWAY OR EXPRESSWAY" FOR ADDITIONAL SIGNING AND TRAFFIC CONTROL LAYOUT

PROJECT NO: 1060-18-72	HWY: IH 94	COUNTY: WAUKESHA	TRAFFIC CONTROL - IH 94 STAGE 1	SHEET	E
------------------------	------------	------------------	---------------------------------	-------	---




NOTE:
REFER TO SDD "TRAFFIC CONTROL, TWO LANE CLOSURE ON FREEWAY OR EXPRESSWAY" FOR ADDITIONAL SIGNING AND TRAFFIC CONTROL LAYOUT

PROJECT NO: 1060-18-72	HWY: IH 94	COUNTY: WAUKESHA	TRAFFIC CONTROL - IH 94 STAGE 1	SHEET	E
------------------------	------------	------------------	---------------------------------	-------	---

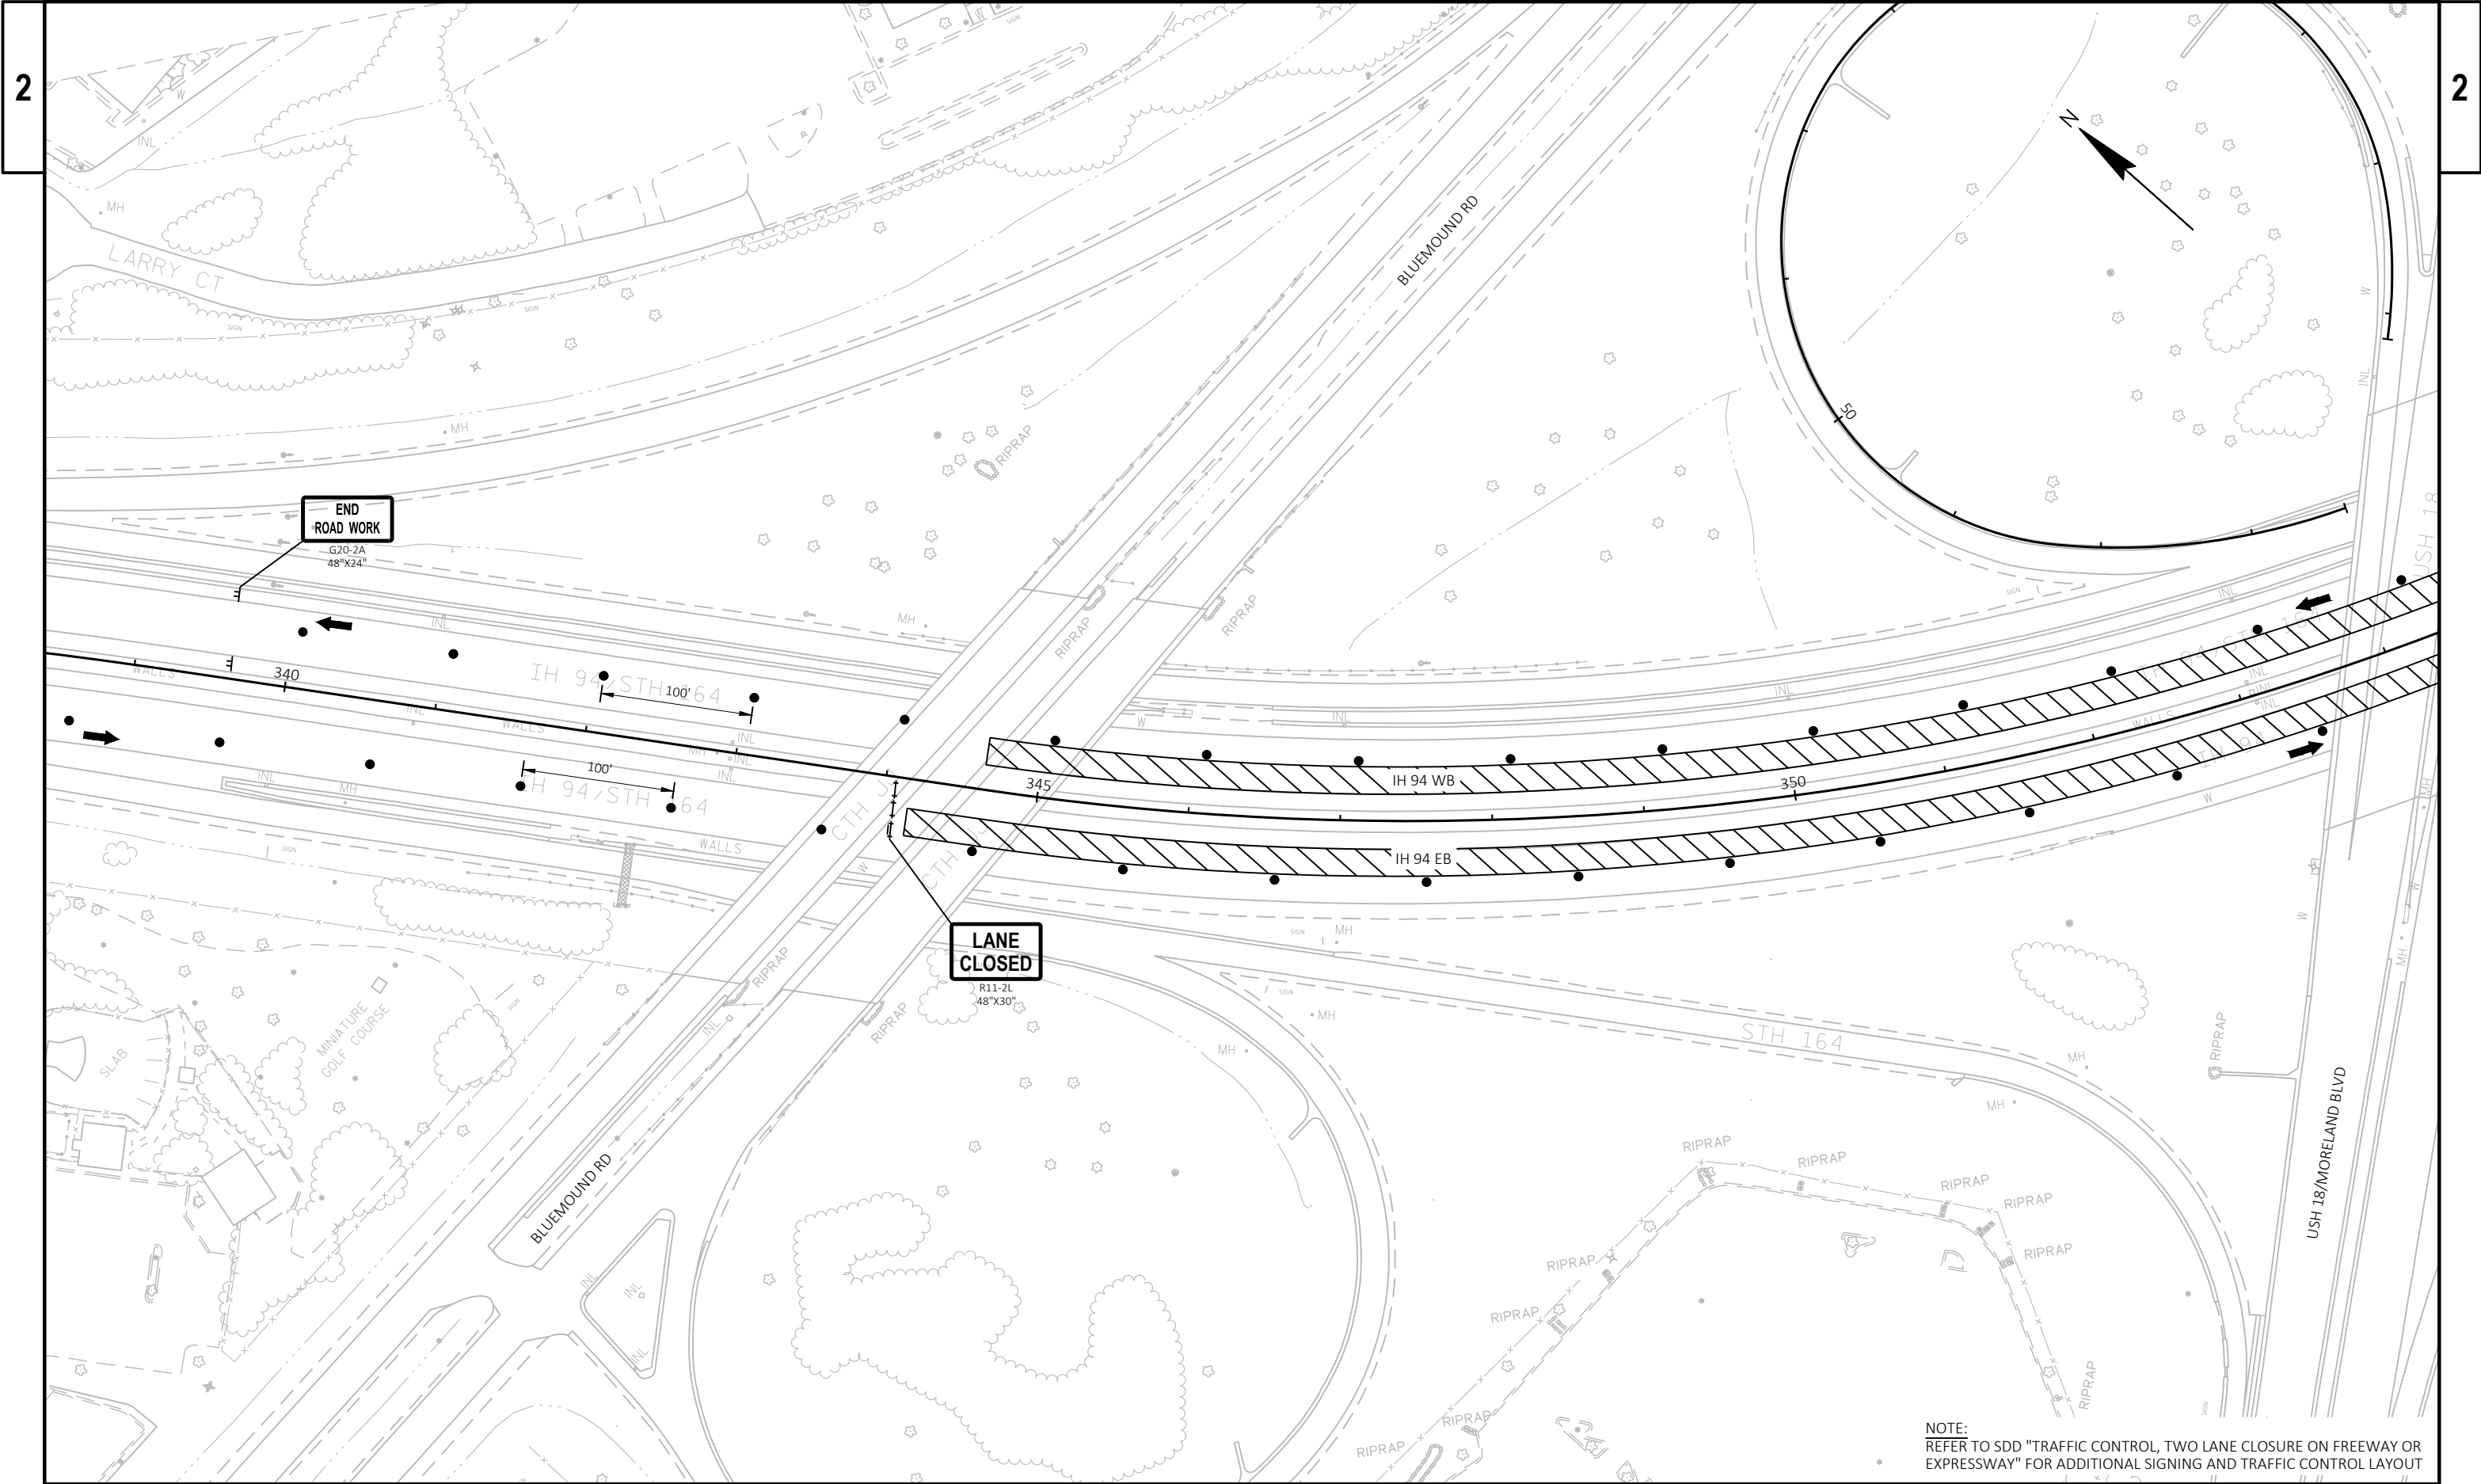


PROJECT NO: 1060-18-72	HWY: IH 94	COUNTY: WAUKESHA	TRAFFIC CONTROL - IH 94 STAGE 1	SHEET	E
------------------------	------------	------------------	---------------------------------	-------	---

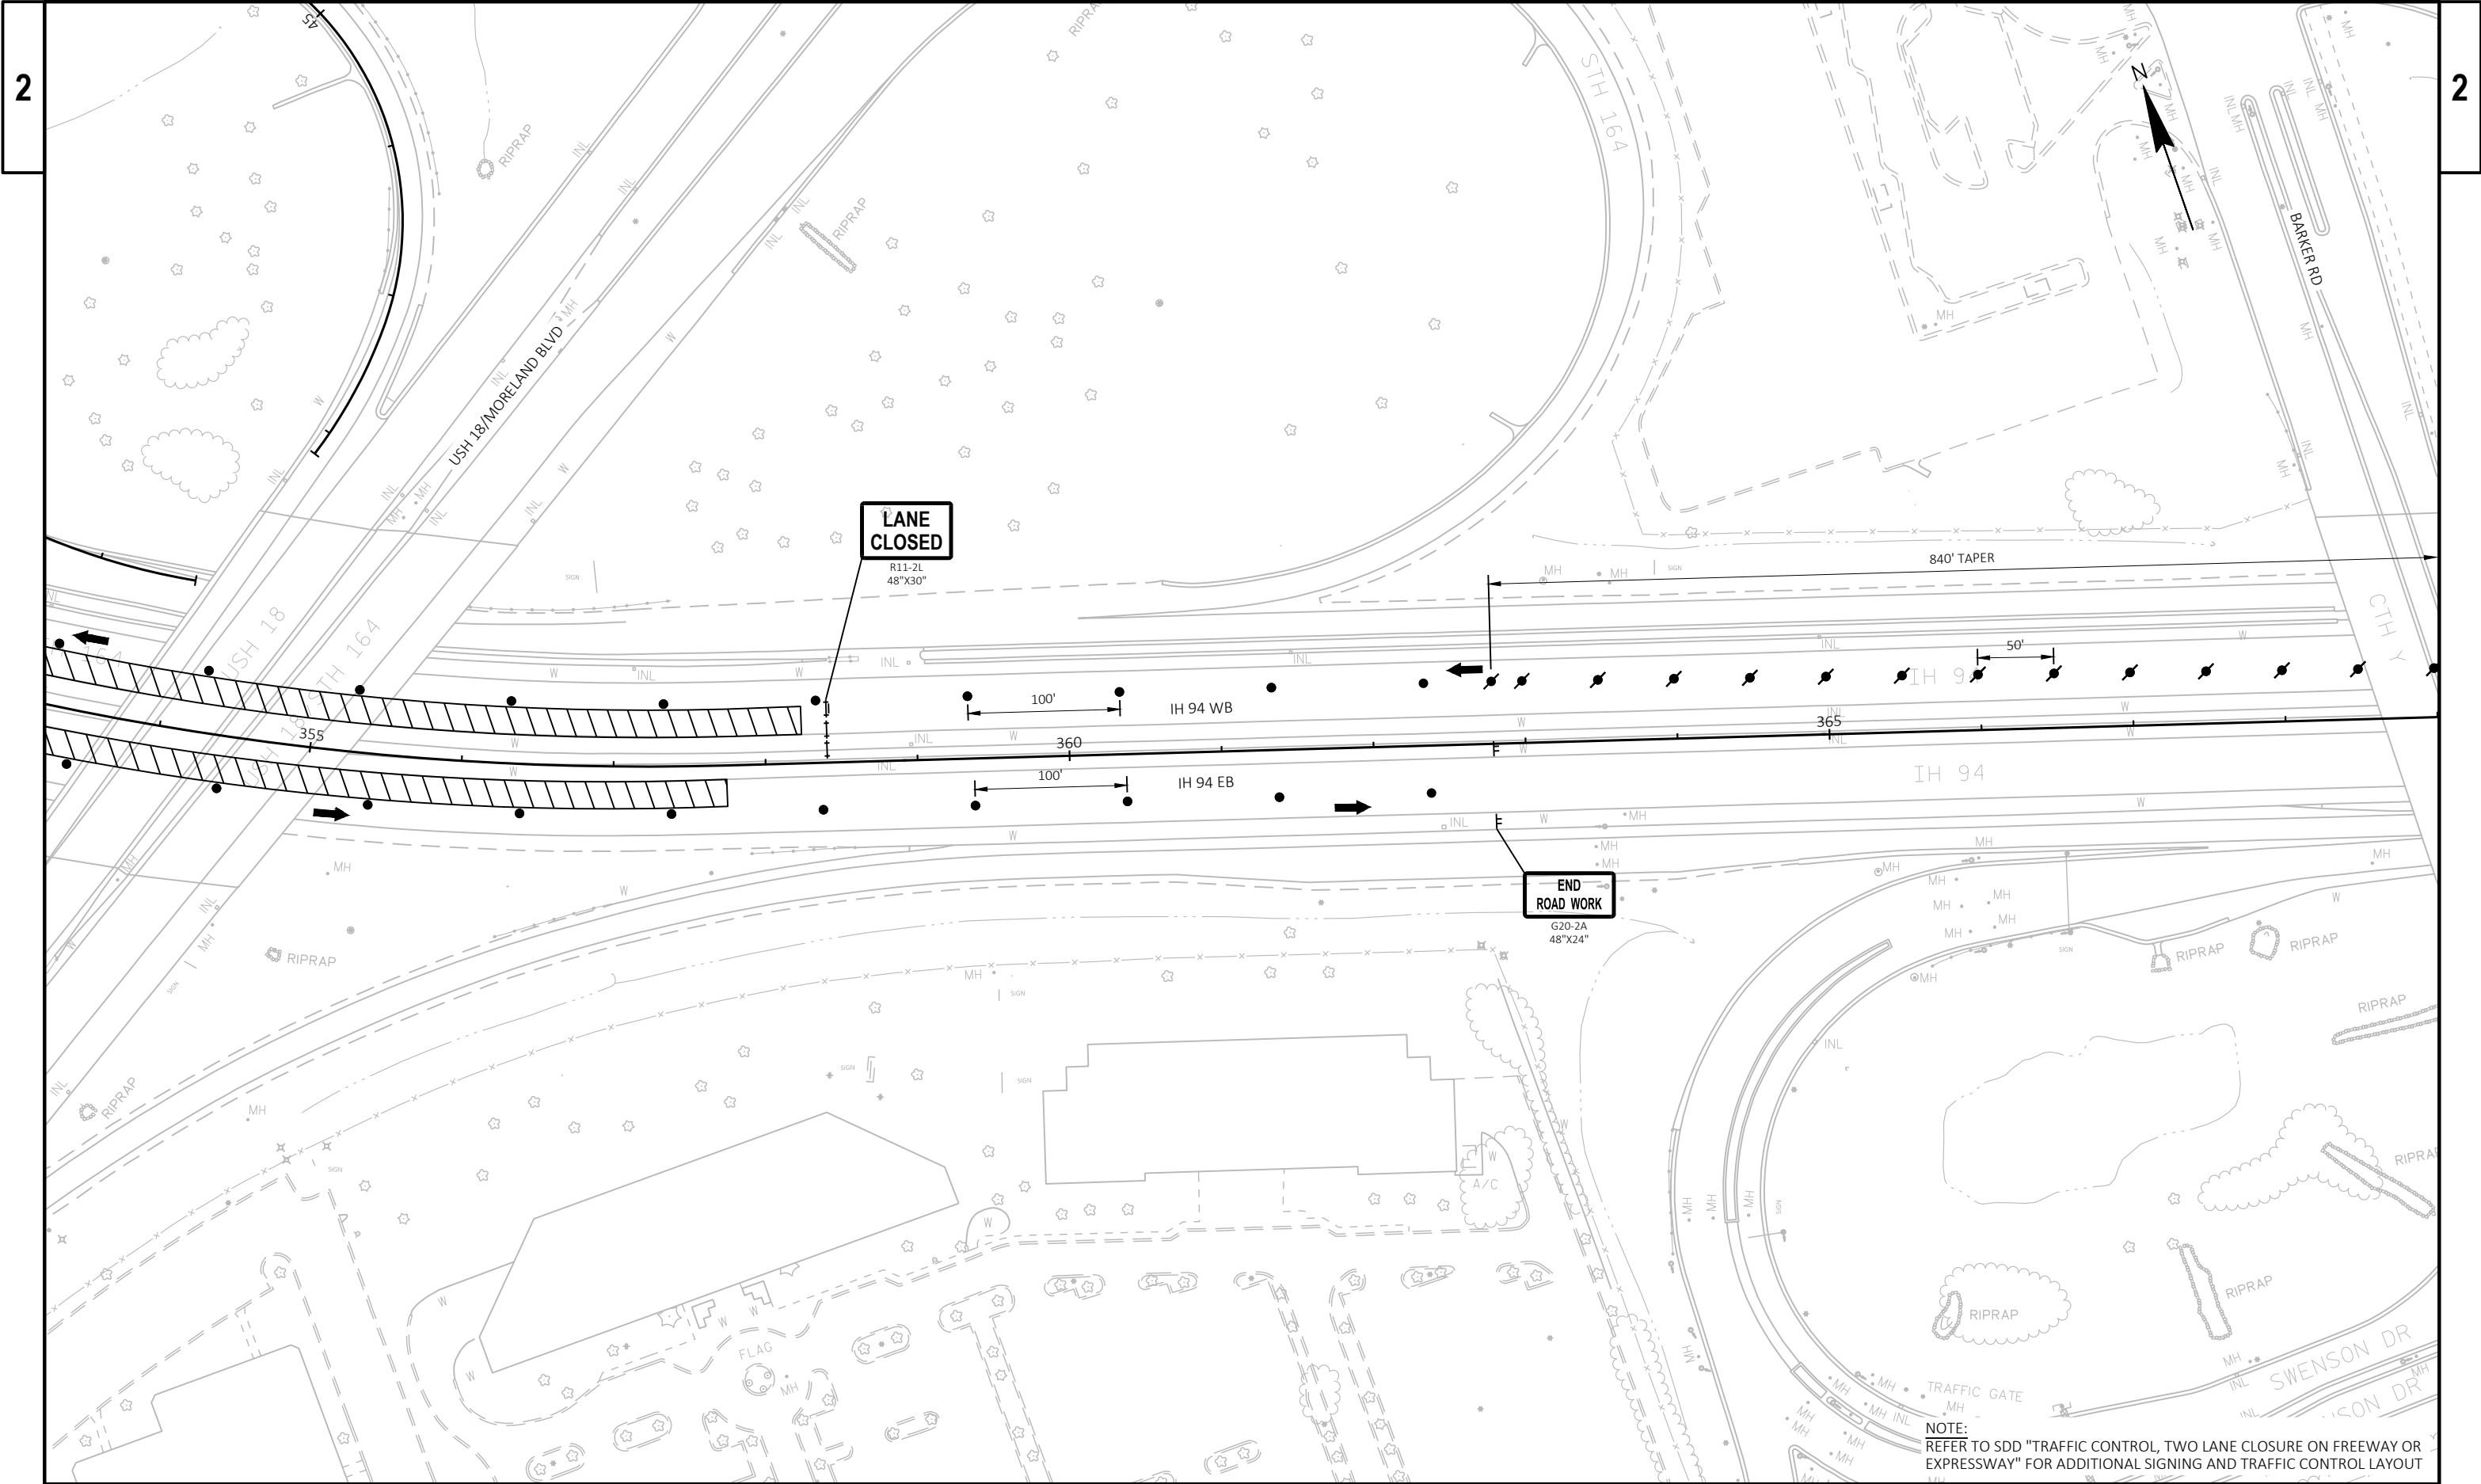

PROJECT NO: 1060-18-72	HWY: IH 94	COUNTY: WAUKESHA	TRAFFIC CONTROL - IH 94 STAGE 1	SHEET E
------------------------	------------	------------------	---------------------------------	---------

2

2 |

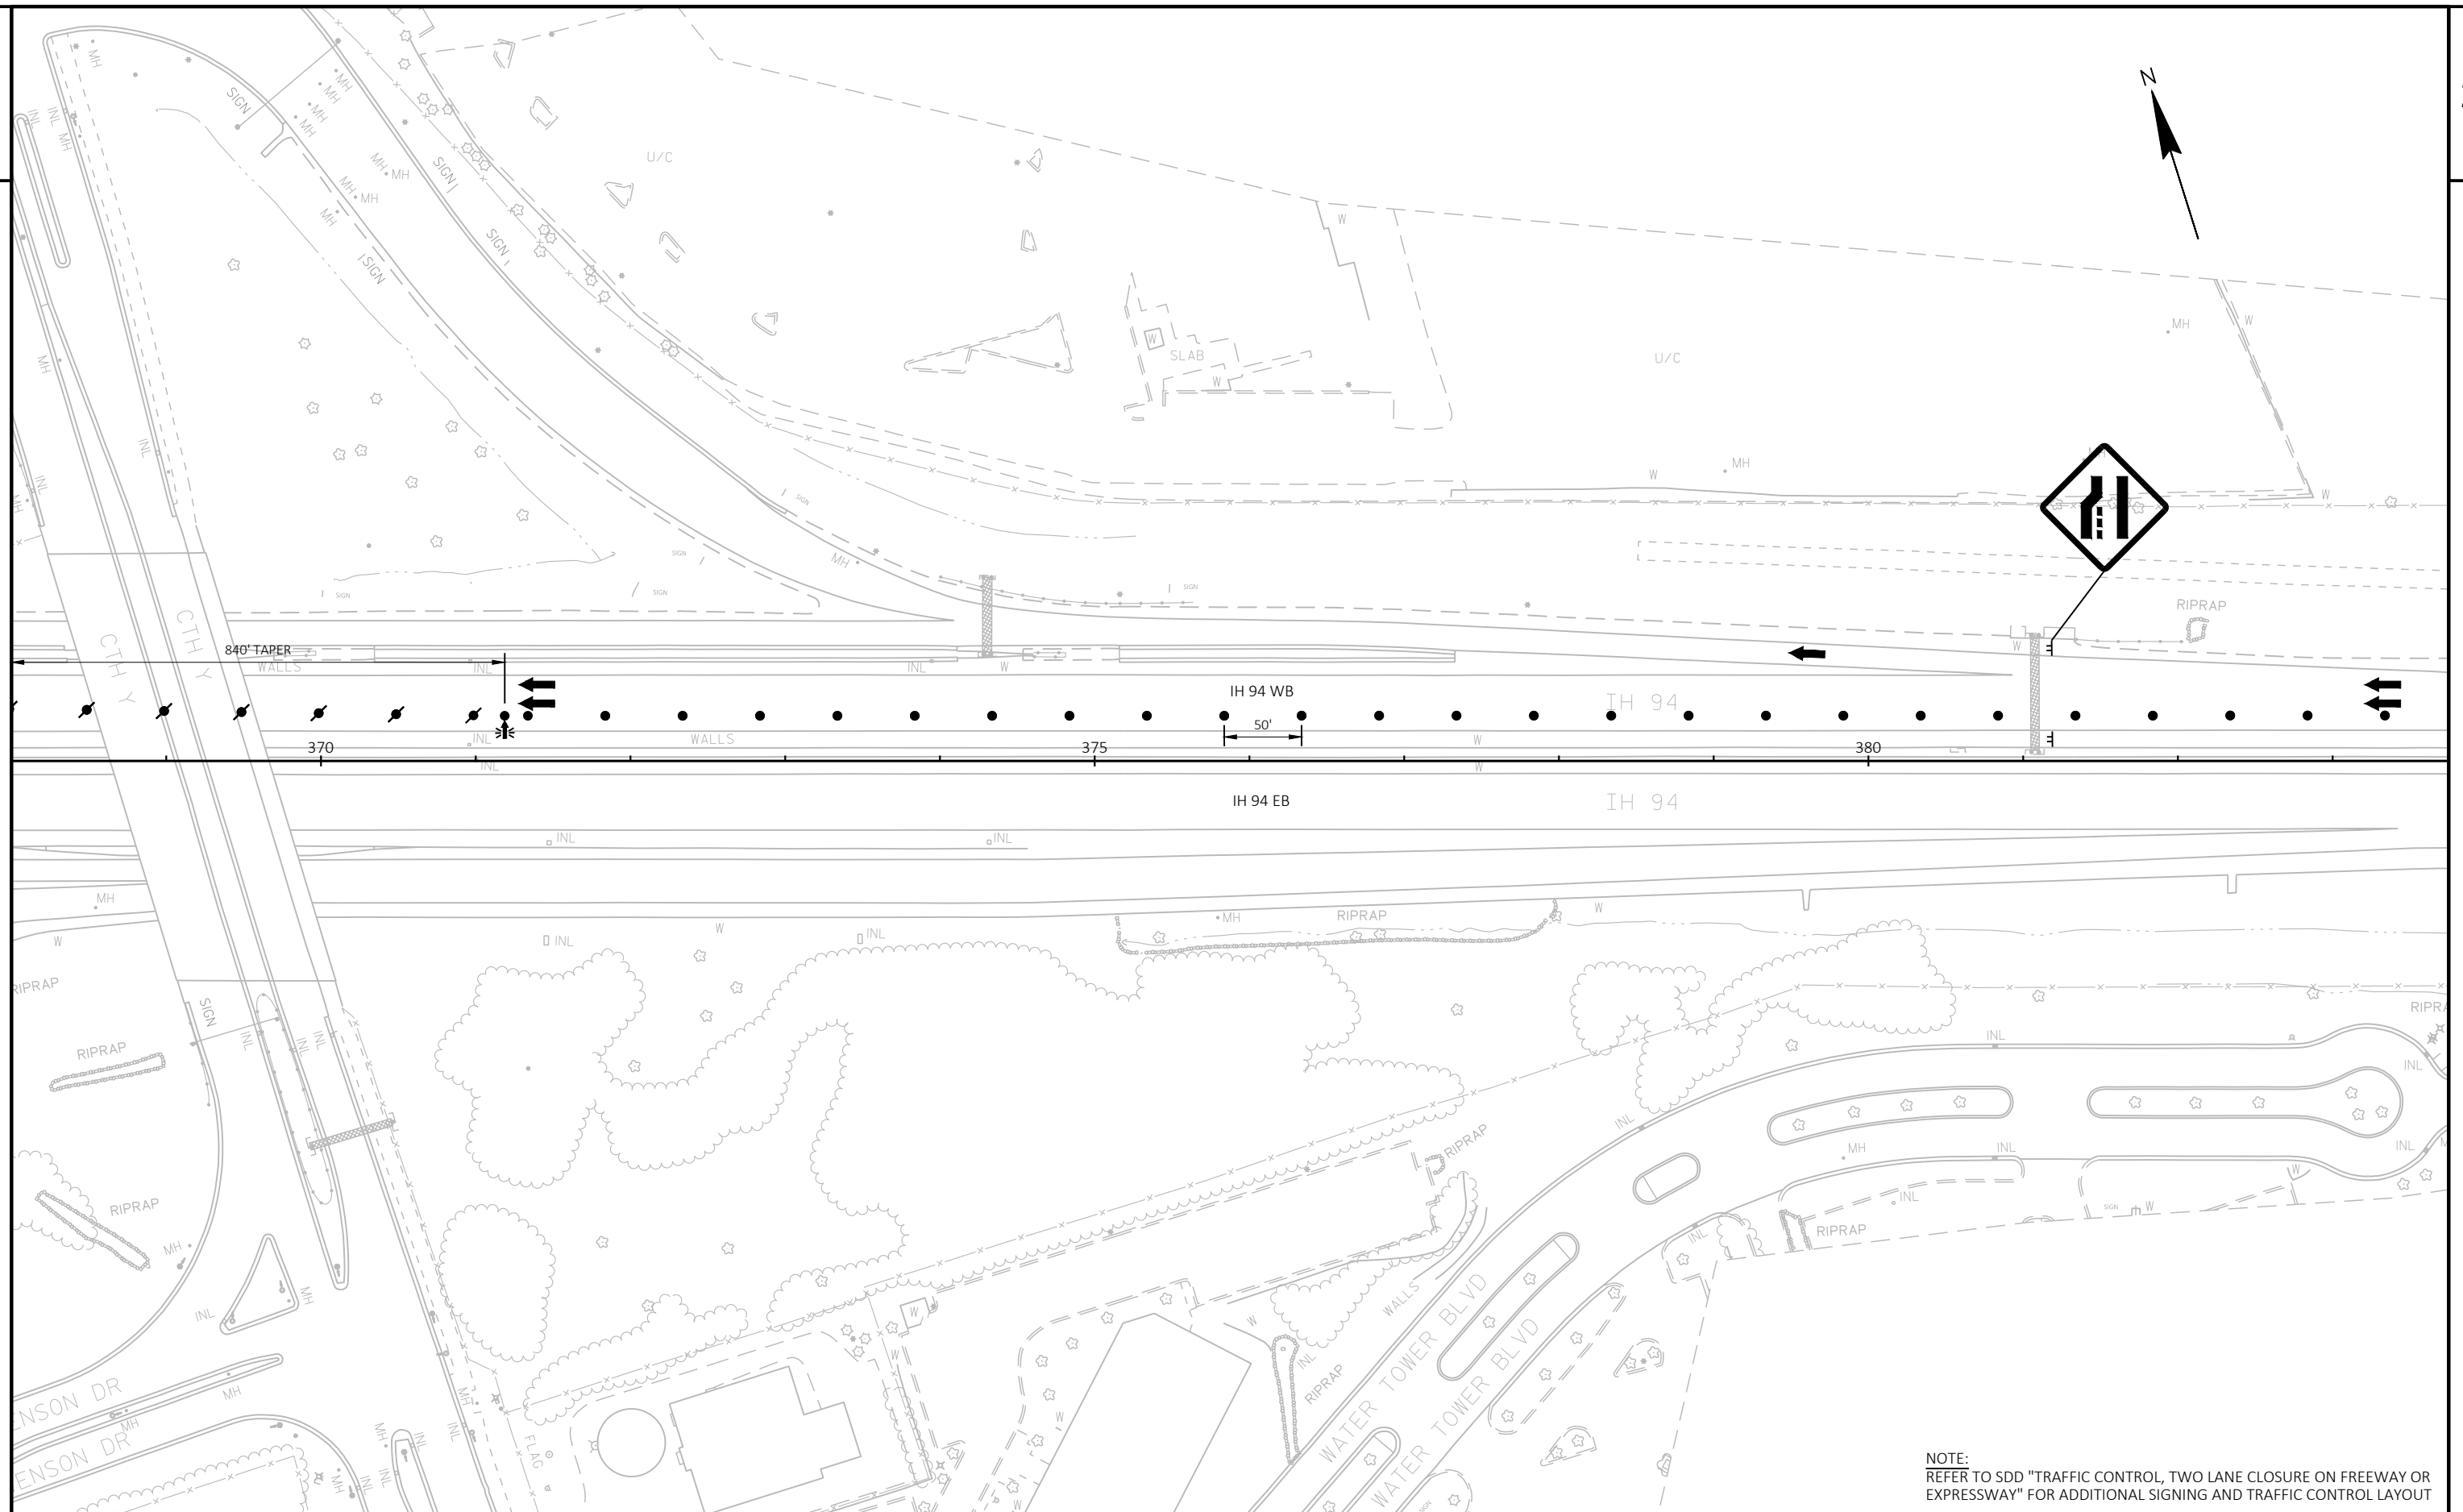

PROJECT NO:	1060-18-72
-------------	------------

HWY: IH 94

COUNTY: WAUKESHA

TRAFFIC CONTROL - IH 94 STAGE 1

SHEET

1

FILE NAME : N:\PDS\C3D\10601802\SHEETS\026002_S1.DWG
LAYOUT NAME - 07

PLOT DATE : 1/9/2025 11:08 AM

PLOT BY : FILTZ, DEAN J


PLOT NAME :

PLOT SCALE : 1 IN:100 FT

WISDOT/CADDS SHEET 42





REDUCED SPEED LIMIT SHALL BE USED FOR
NIGHT TIME LANE CLOSURES WITH WORK
OCCURRING IN CLOSE PROXIMITY TO TRAFFIC

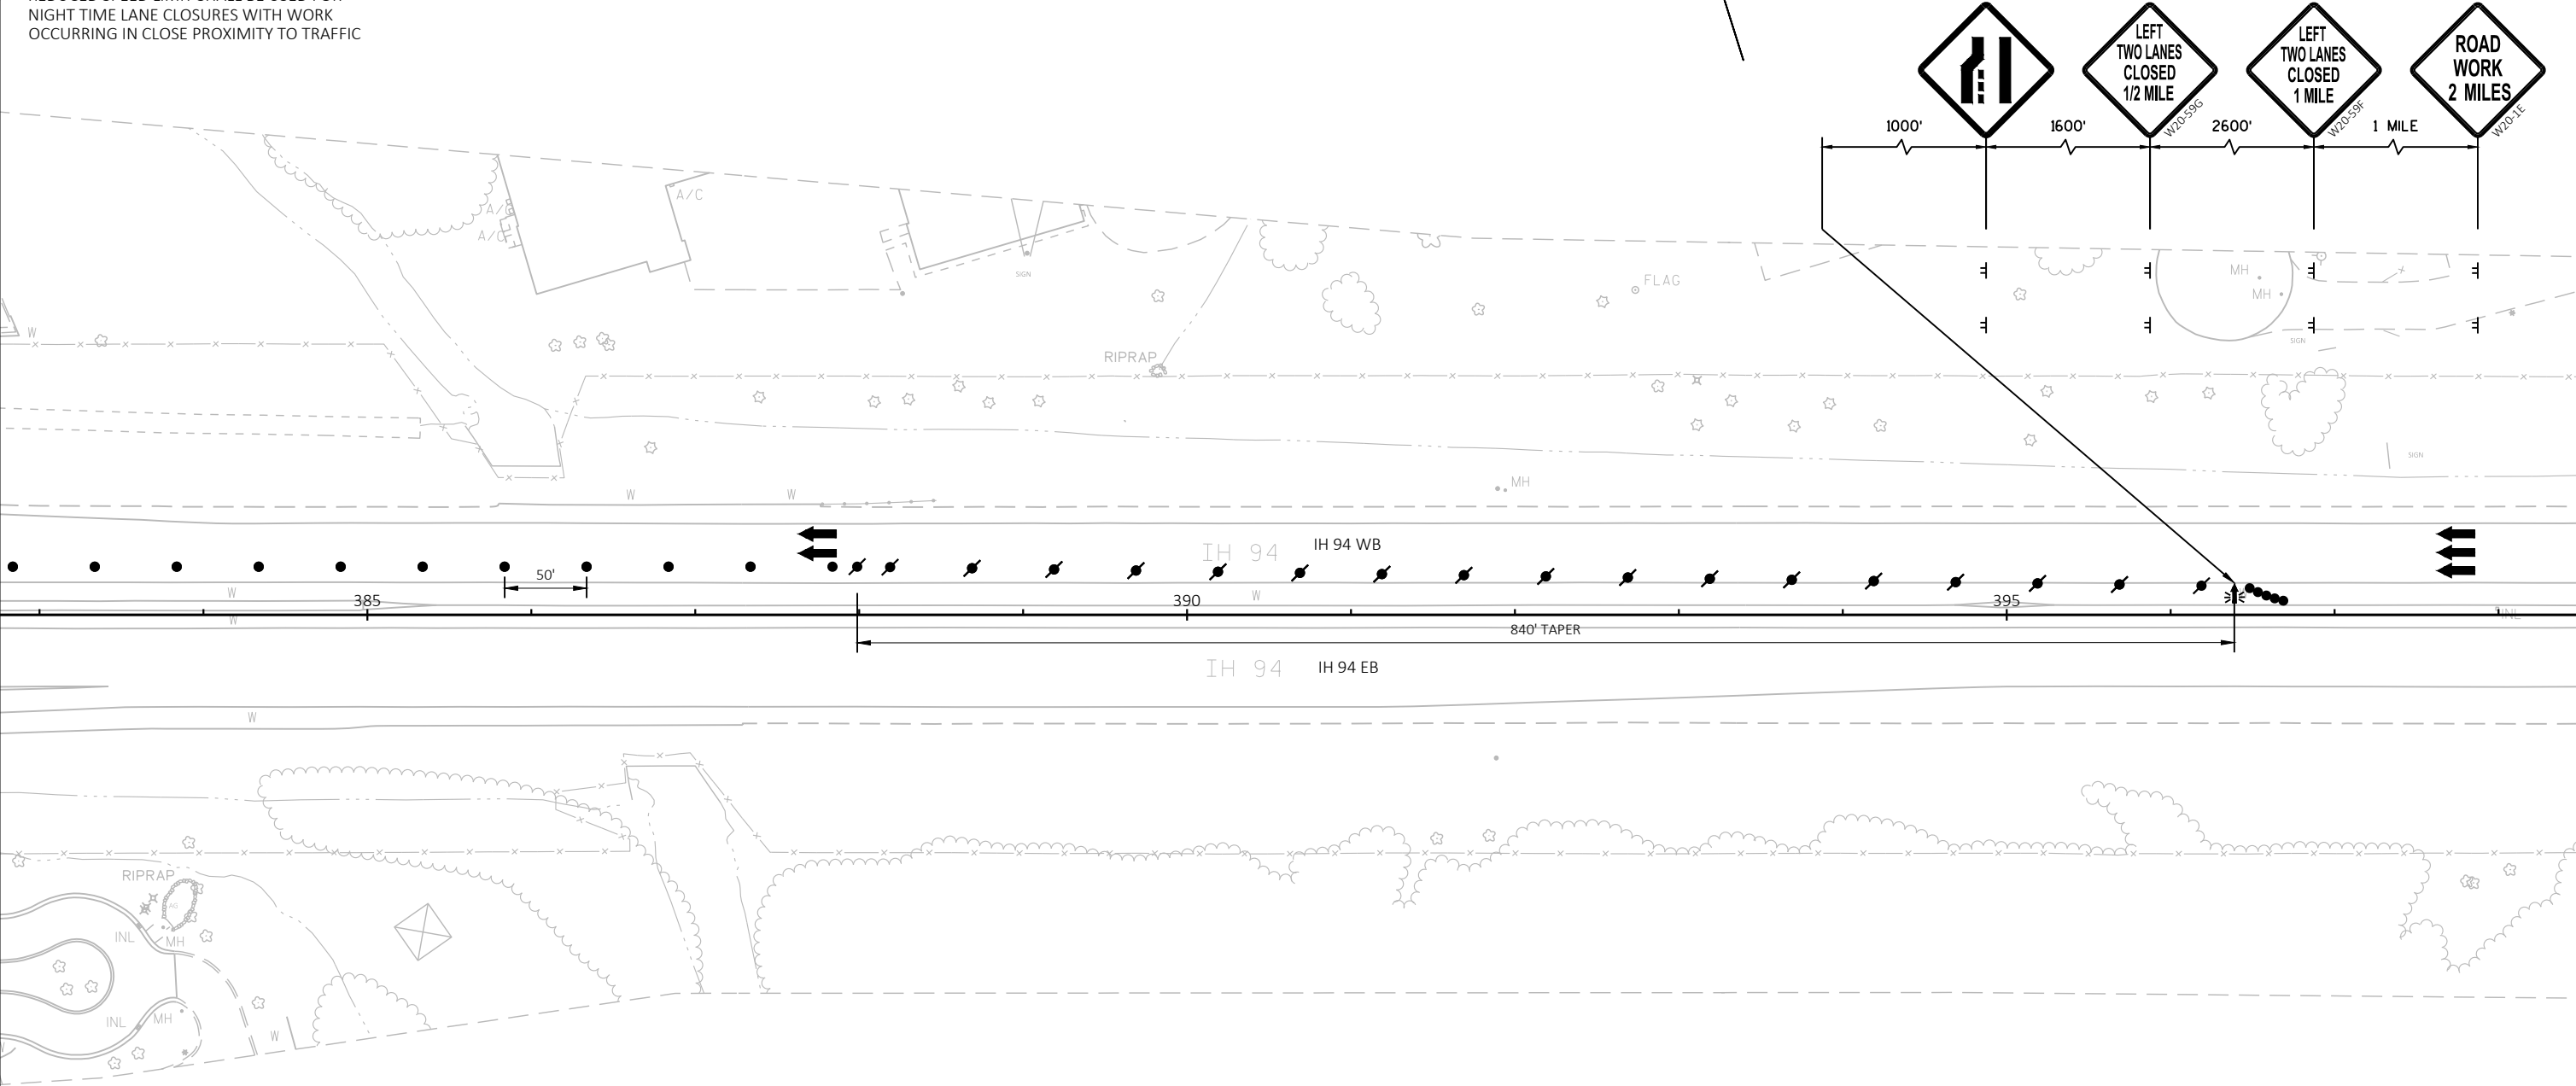

NOTE:
REFER TO SDD "TRAFFIC CONTROL, TWO LANE CLOSURE ON FREEWAY OR
EXPRESSWAY" FOR ADDITIONAL SIGNING AND TRAFFIC CONTROL LAYOUT

PROJECT NO: 1060-18-72	HWY: IH 94	COUNTY: WAUKESHA	TRAFFIC CONTROL - IH 94 STAGE 1	SHEET	E
------------------------	------------	------------------	---------------------------------	-------	---

 


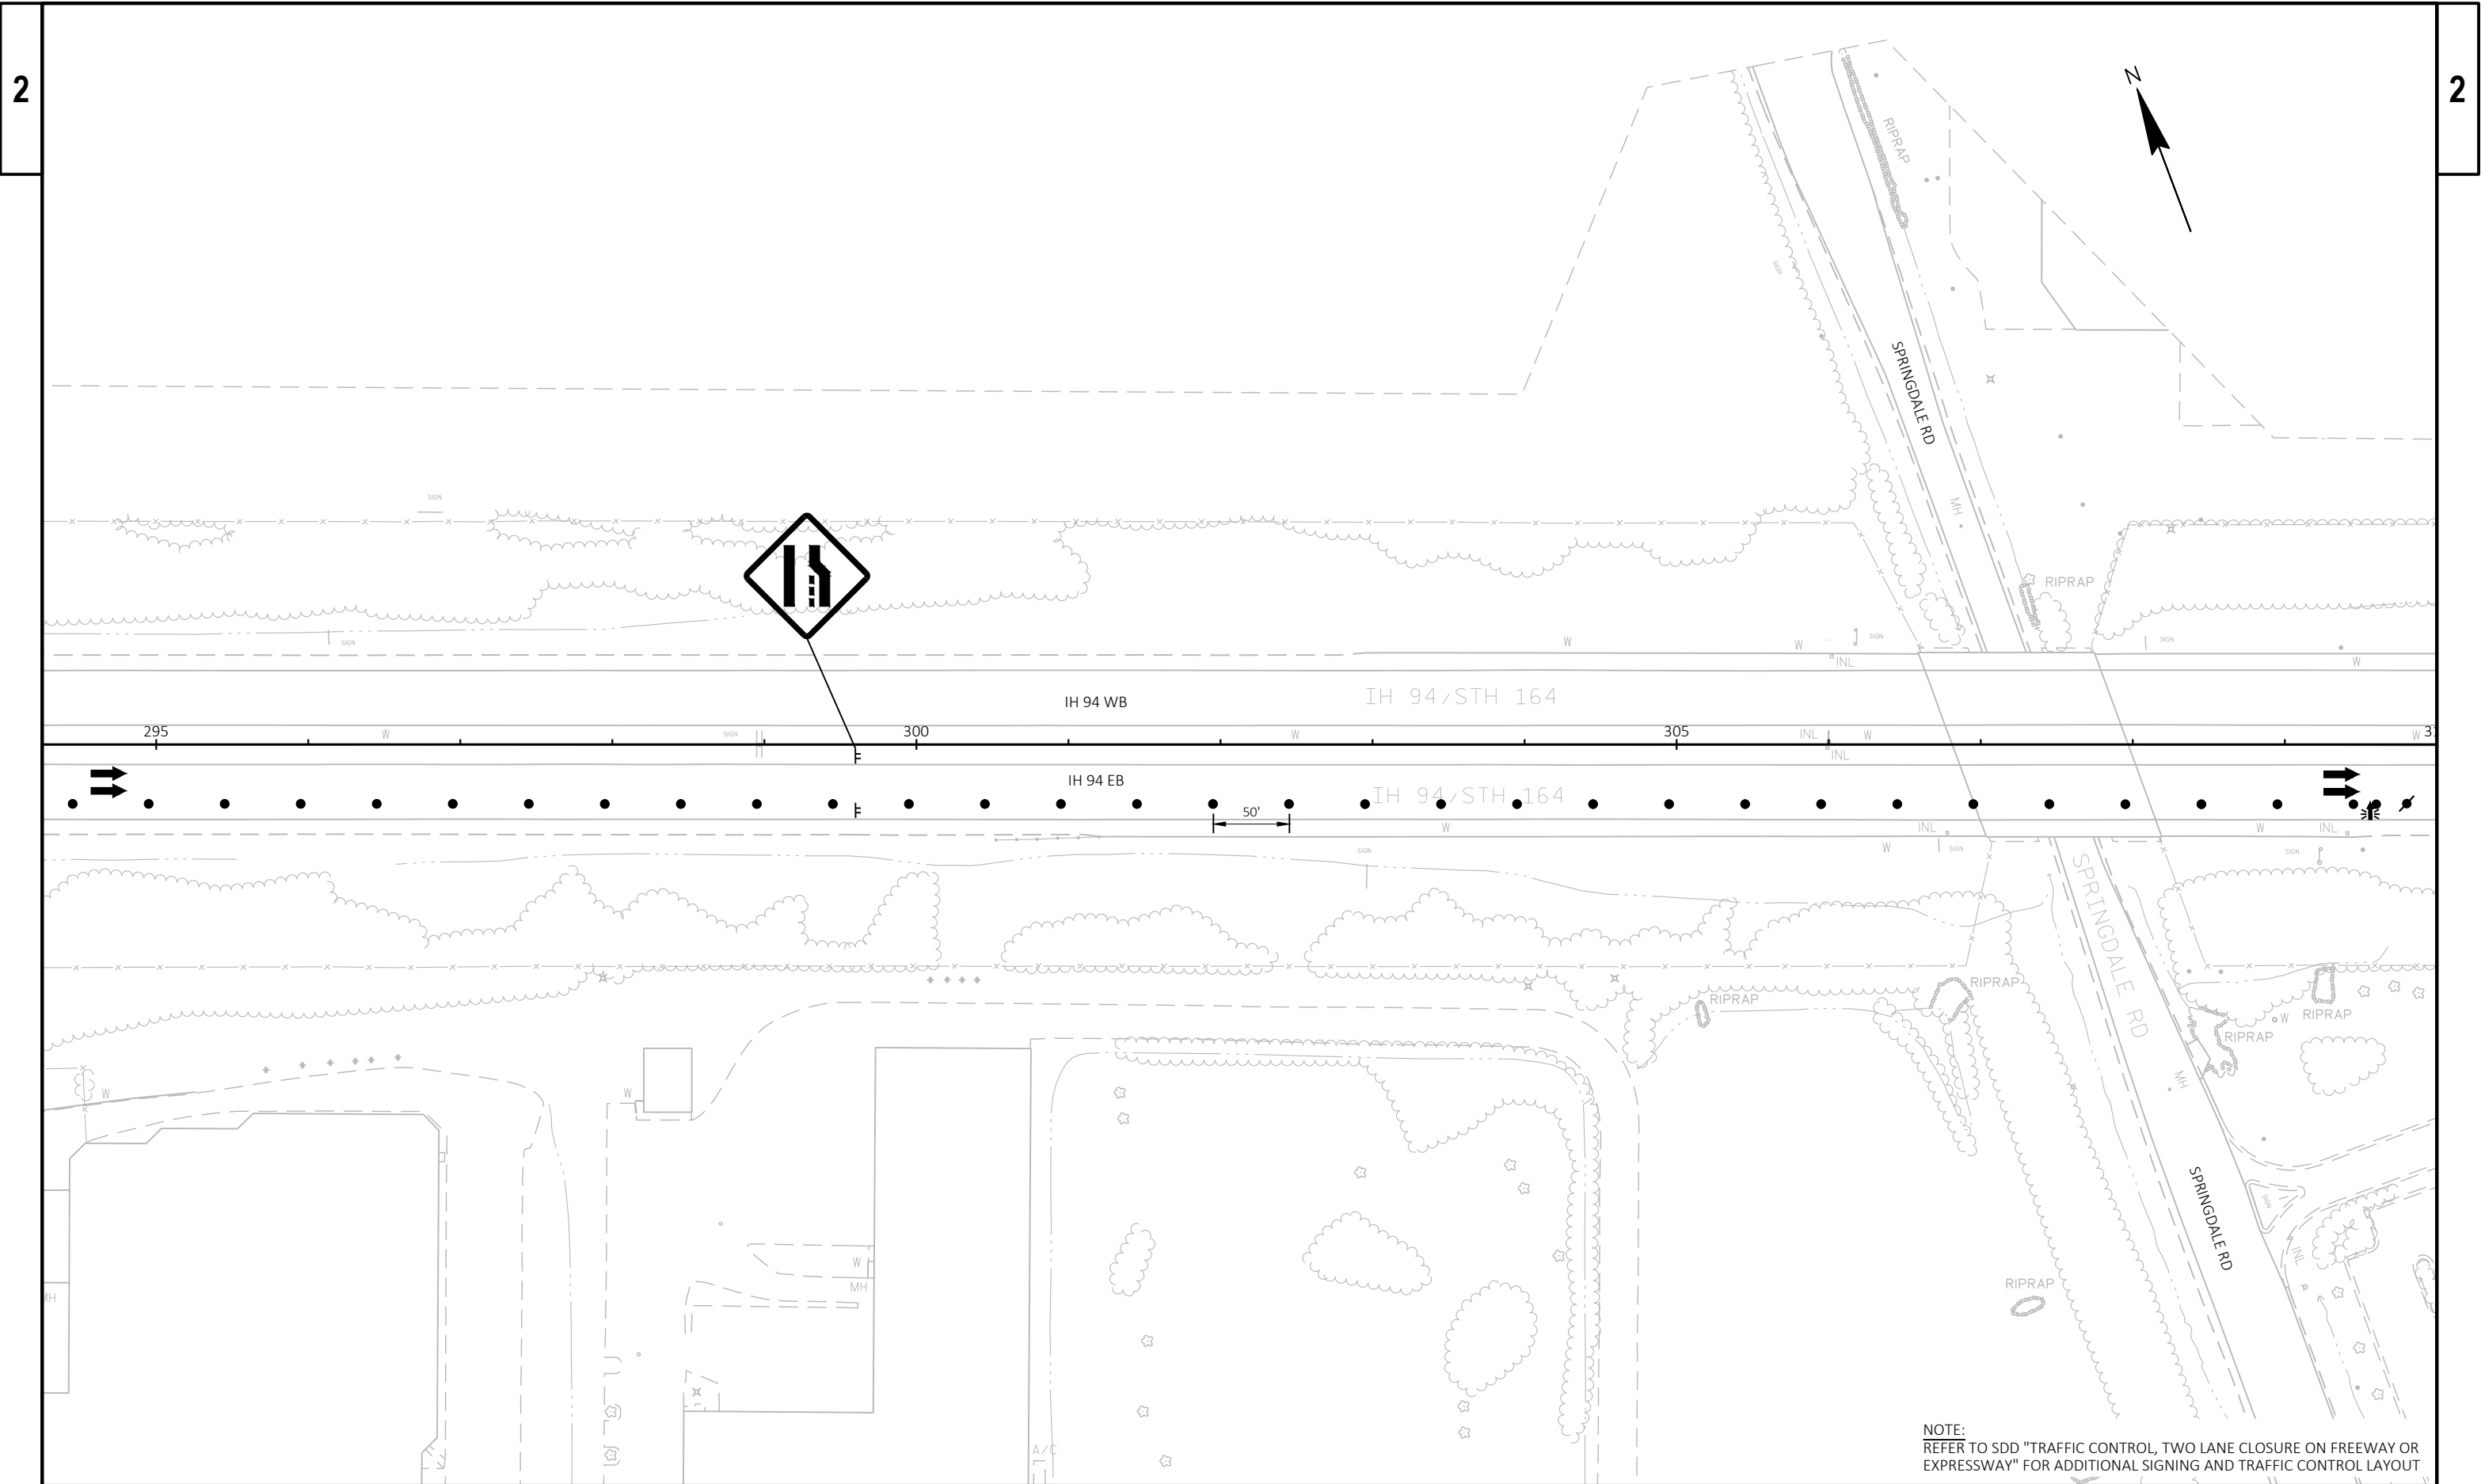


PROJECT NO: 1060-18-72	HWY: IH 94	COUNTY: WAUKESHA	TRAFFIC CONTROL - IH 94 STAGE 2	SHEET	E
------------------------	------------	------------------	---------------------------------	-------	---




PROJECT NO: 1060-18-72	HWY: IH 94	COUNTY: WAUKESHA	TRAFFIC CONTROL - IH 94 STAGE 2	SHEET	E
------------------------	------------	------------------	---------------------------------	-------	---

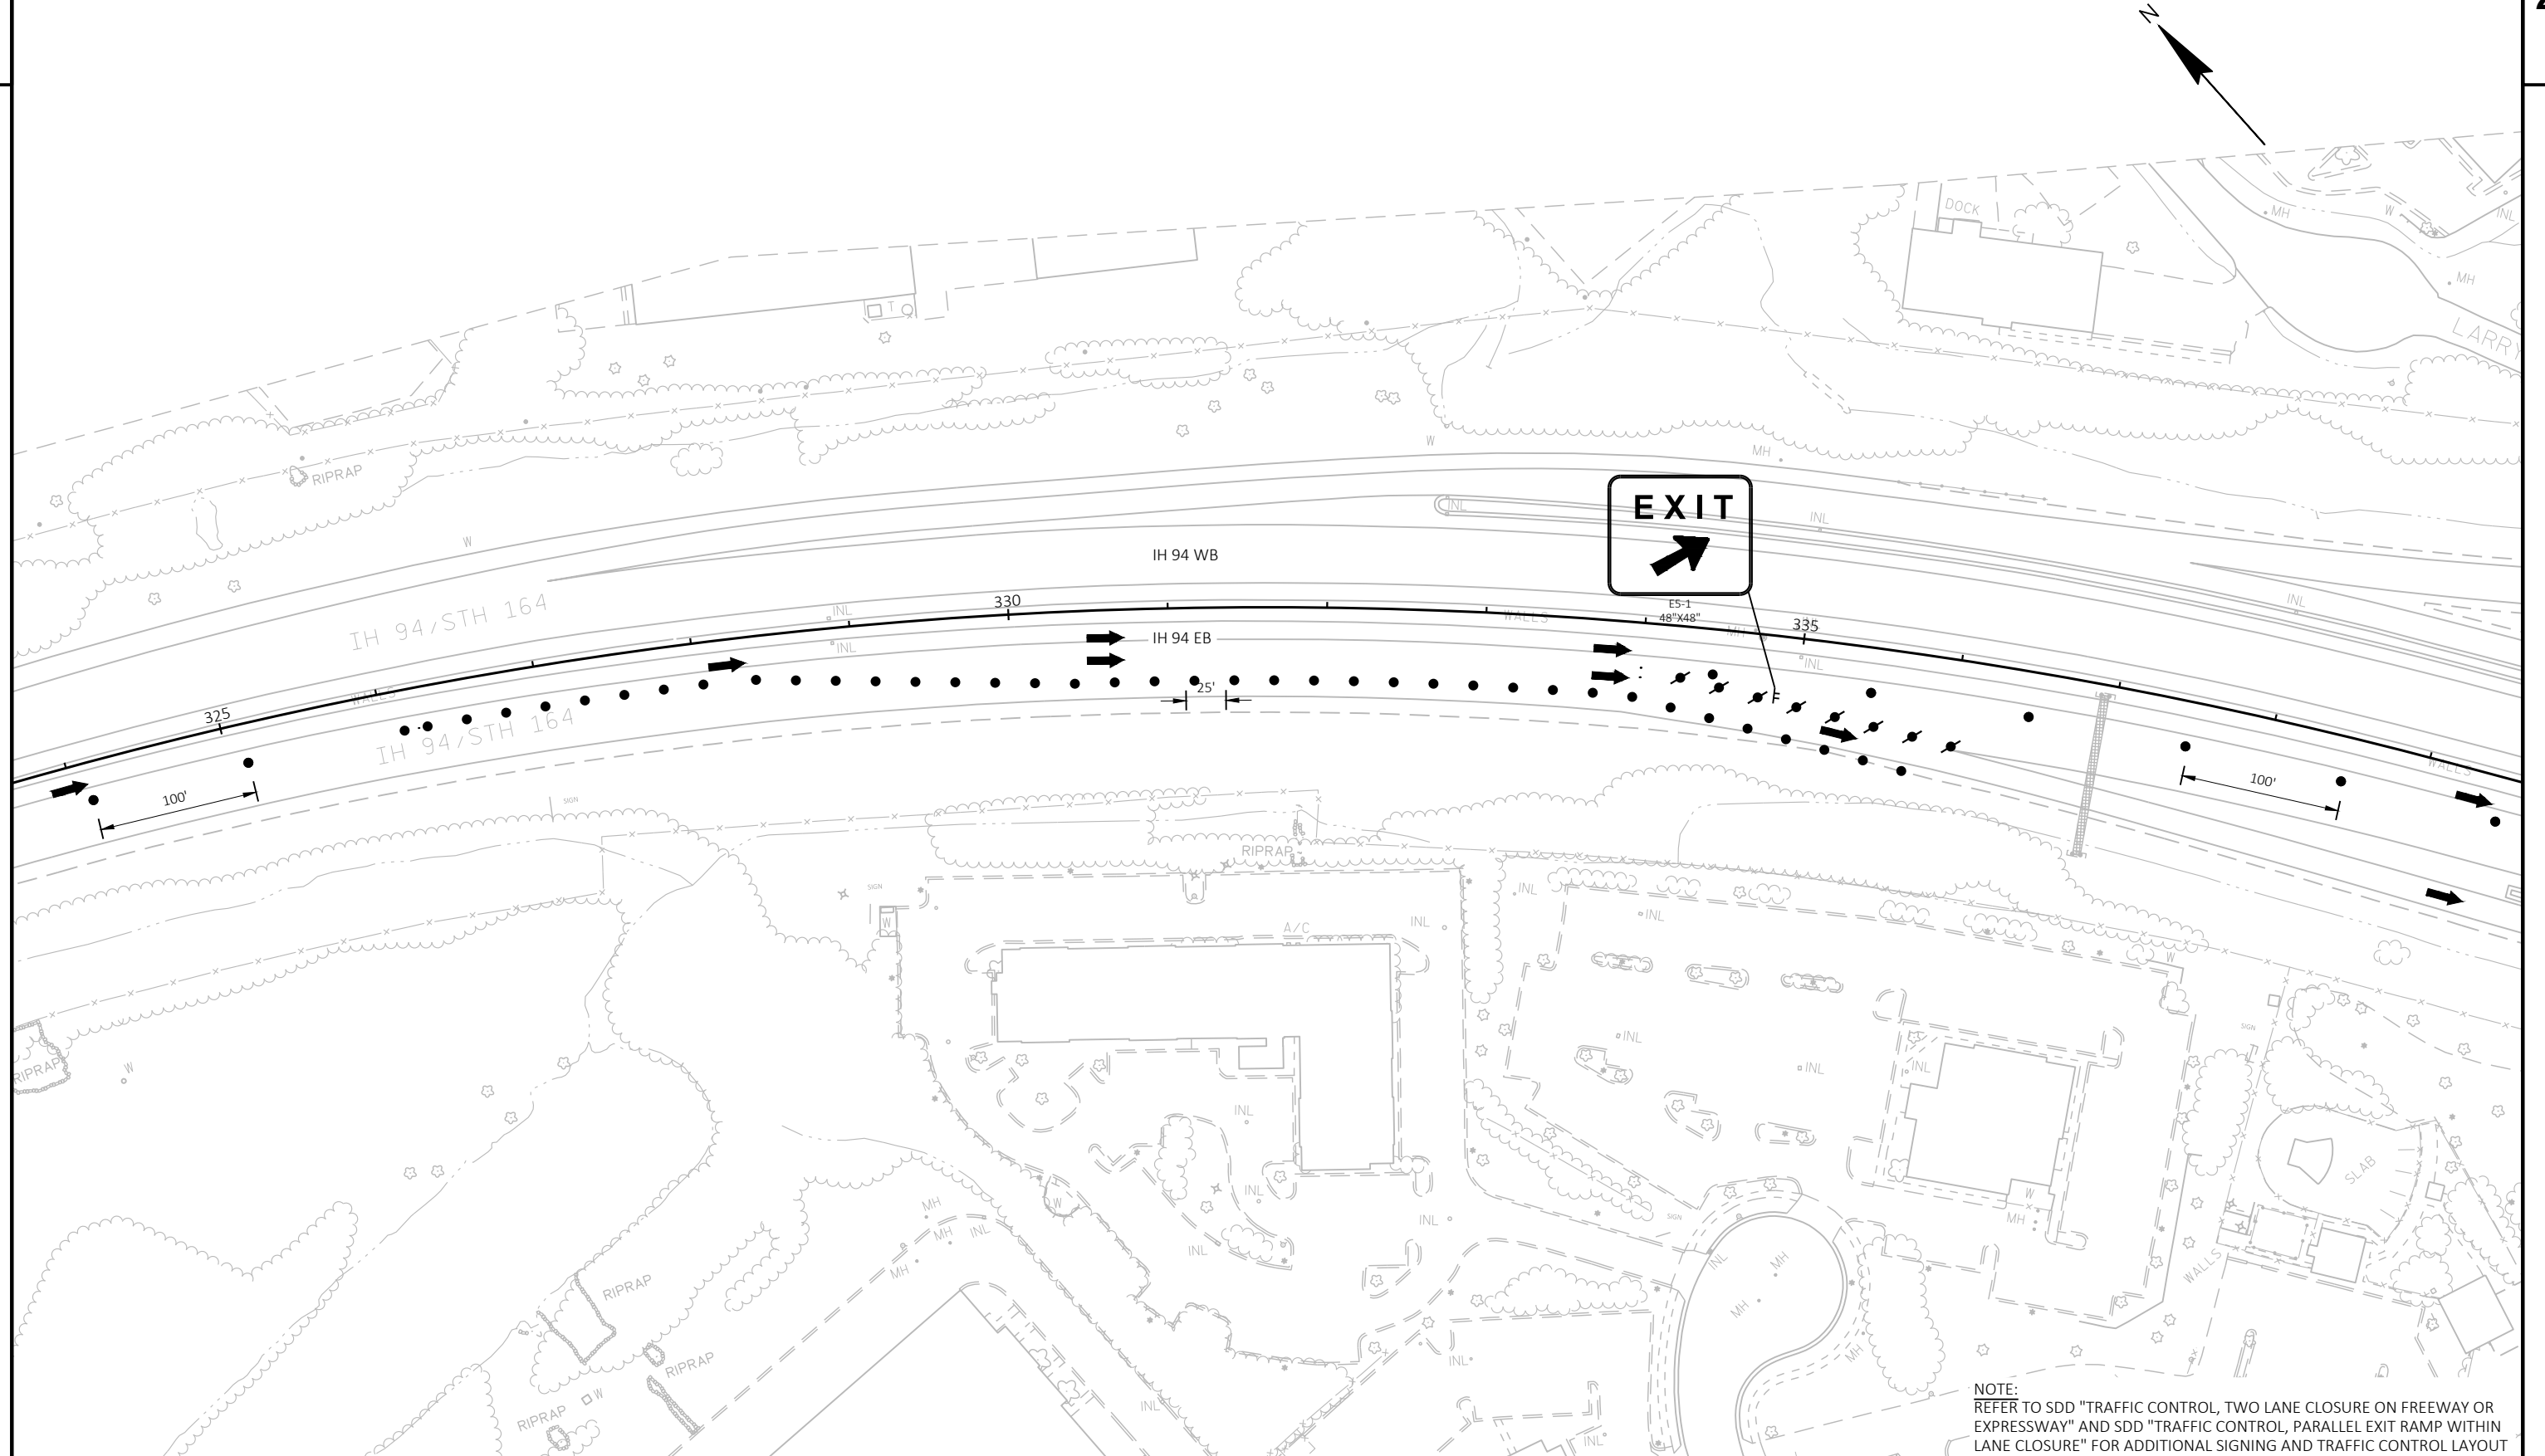

PROJECT NO: 1060-18-72	HWY: IH 94	COUNTY: WAUKESHA	TRAFFIC CONTROL - IH 94 STAGE 2	SHEET	E
------------------------	------------	------------------	---------------------------------	-------	---

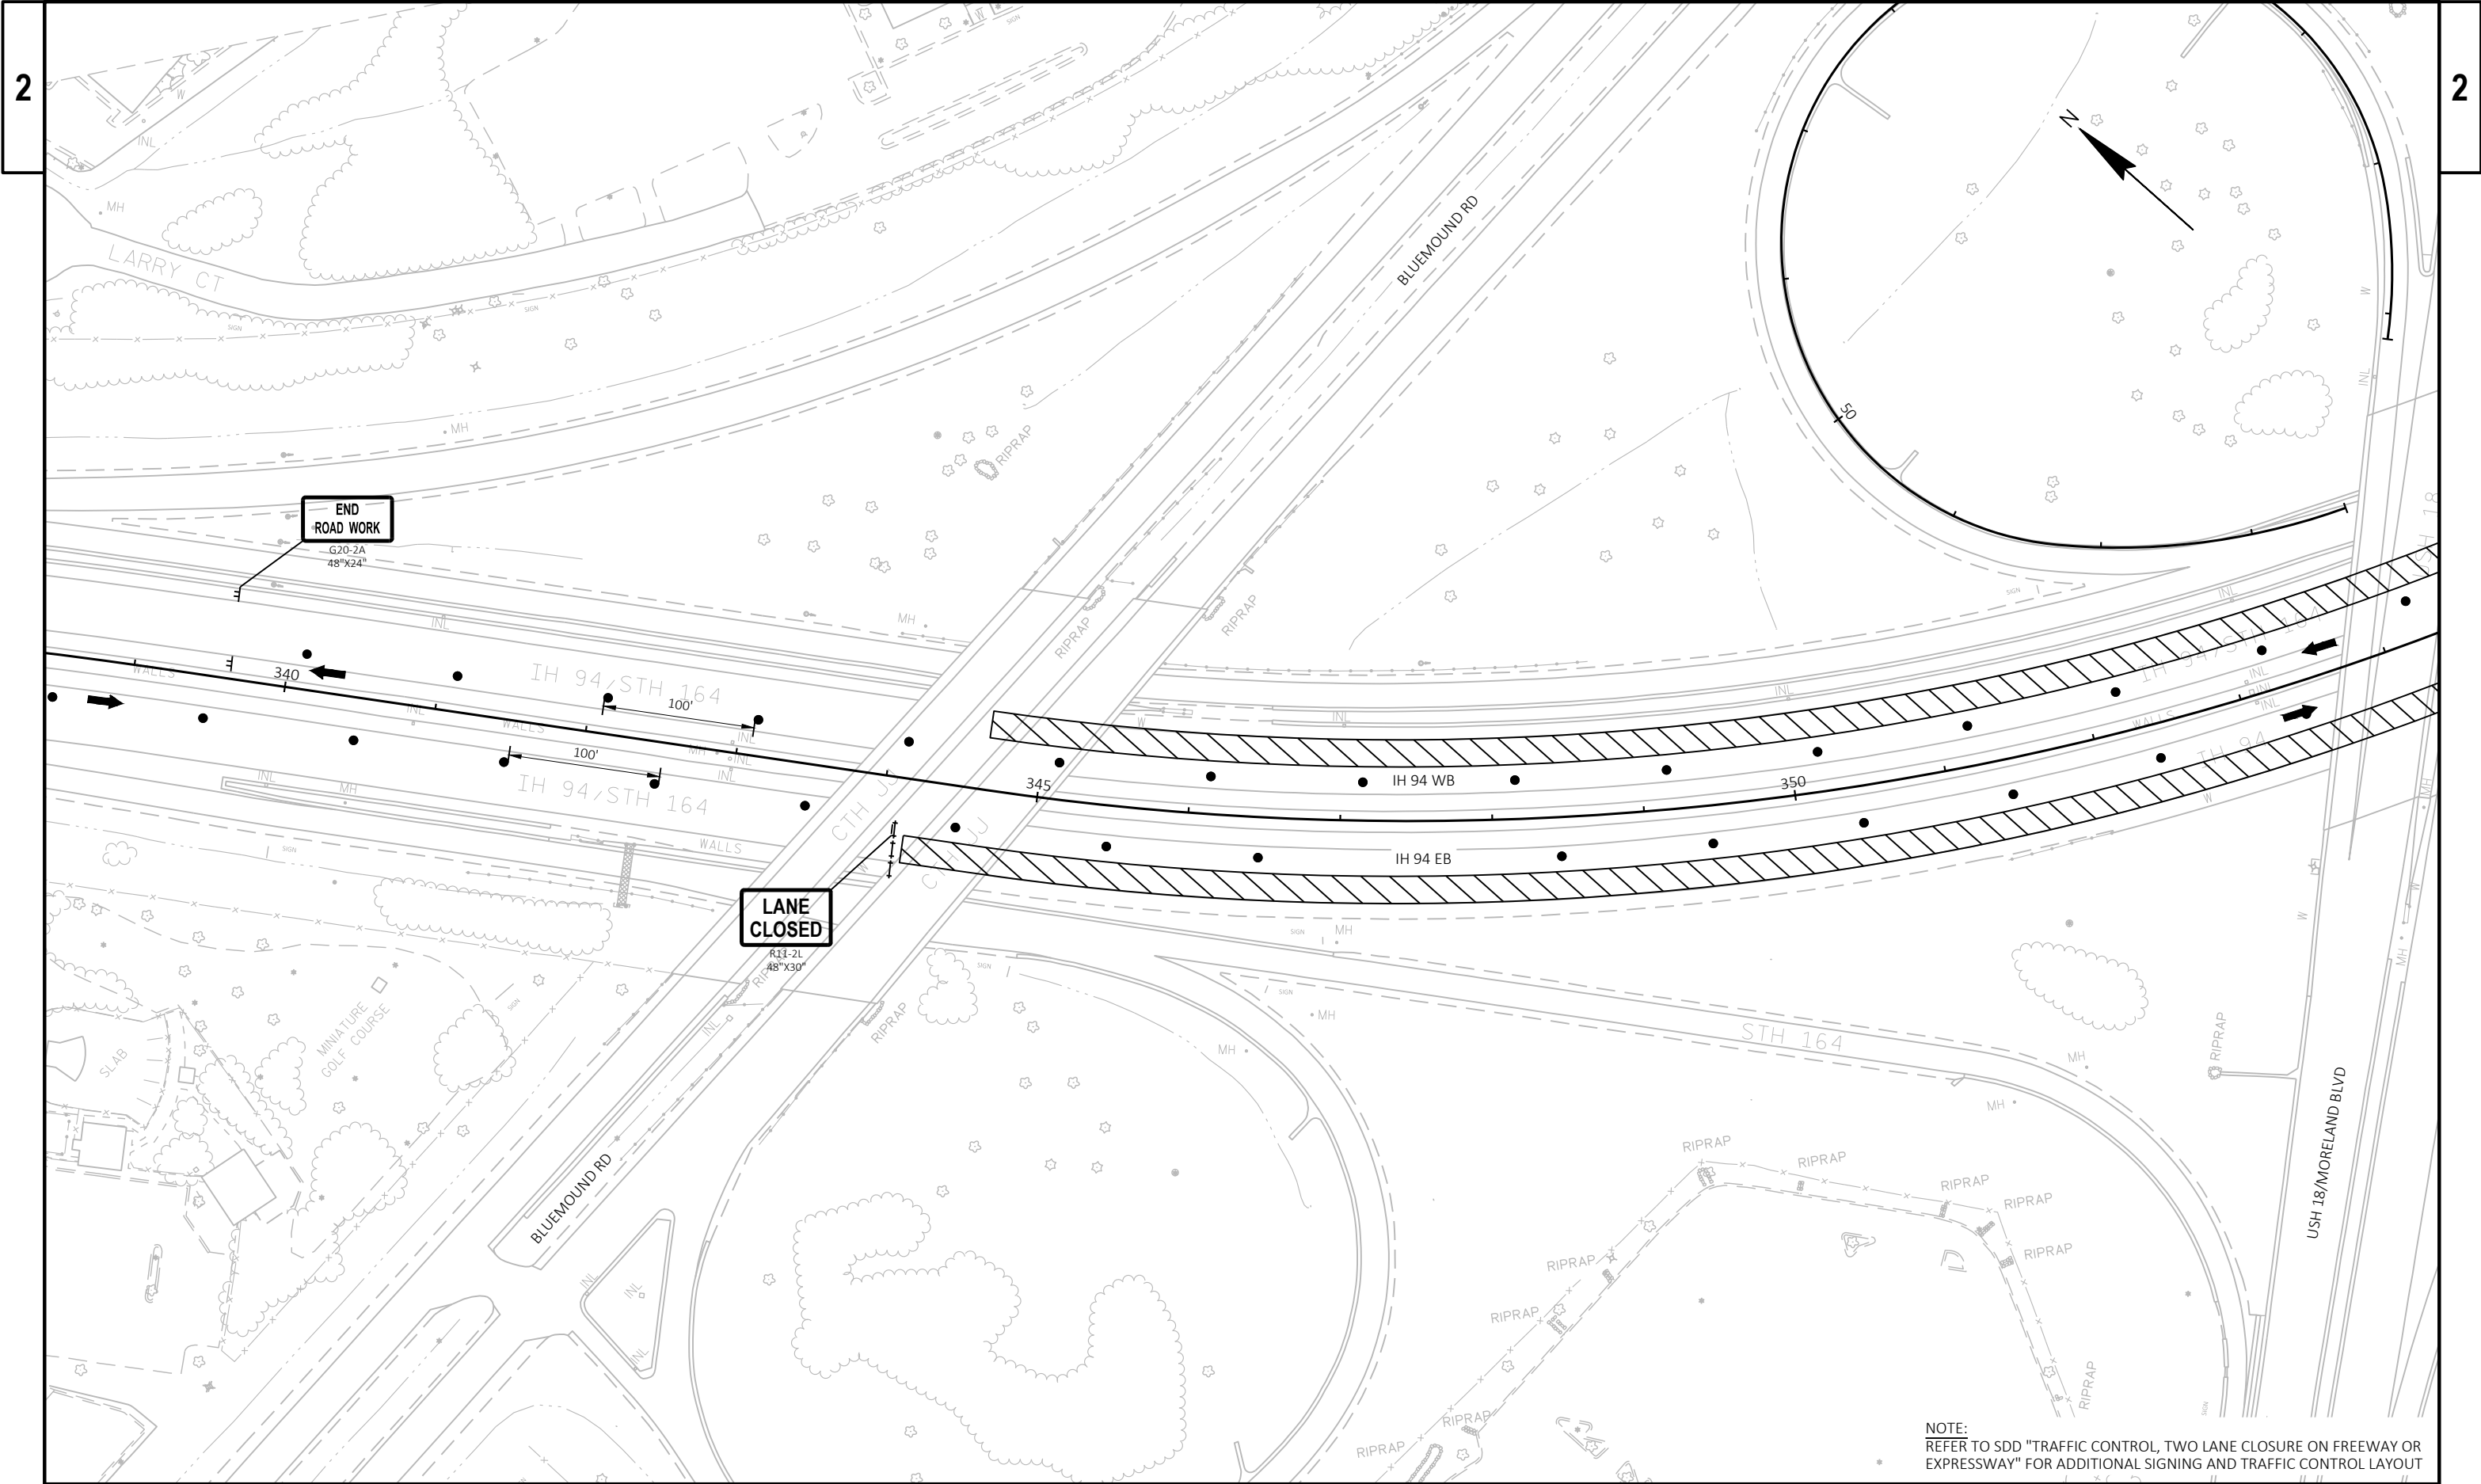


PROJECT NO: 1060-18-72	HWY: IH 94	COUNTY: WAUKESHA	TRAFFIC CONTROL - IH 94 STAGE 2	SHEET	E
------------------------	------------	------------------	---------------------------------	-------	---

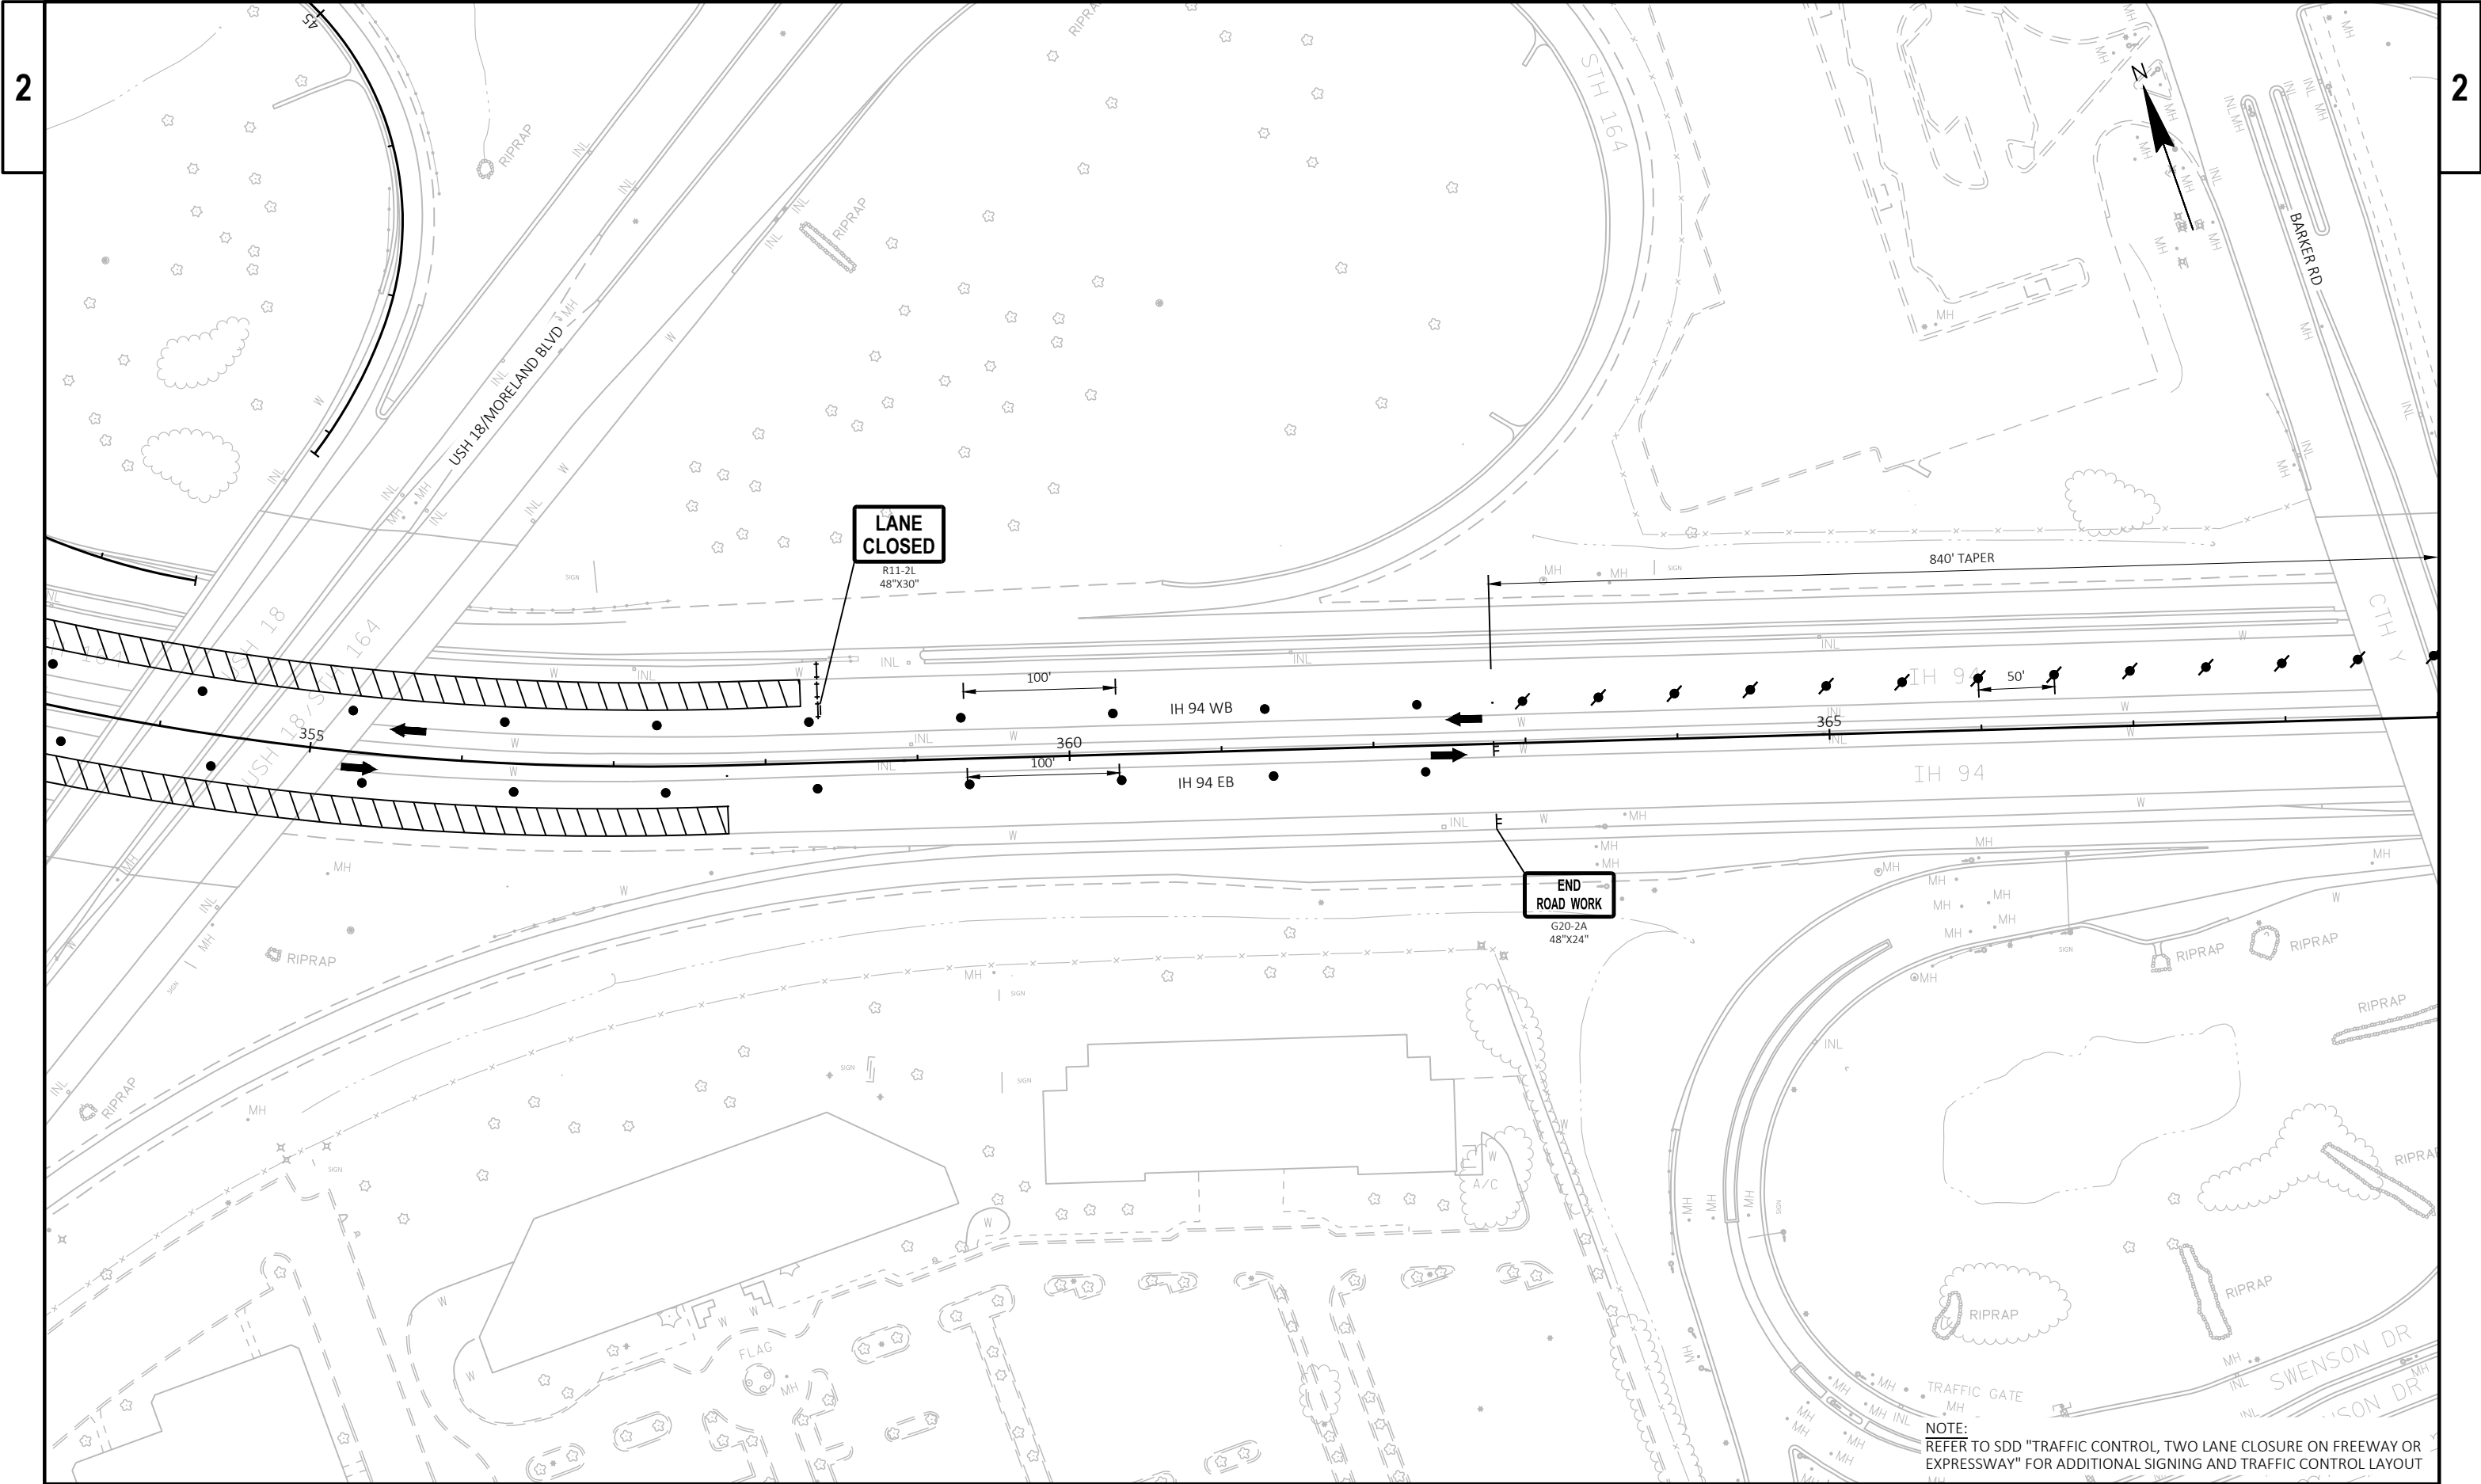

PROJECT NO: 1060-18-72	HWY: IH 94	COUNTY: WAUKESHA	TRAFFIC CONTROL - IH 94 STAGE 2	SHEET	E
------------------------	------------	------------------	---------------------------------	-------	---


2

2 |

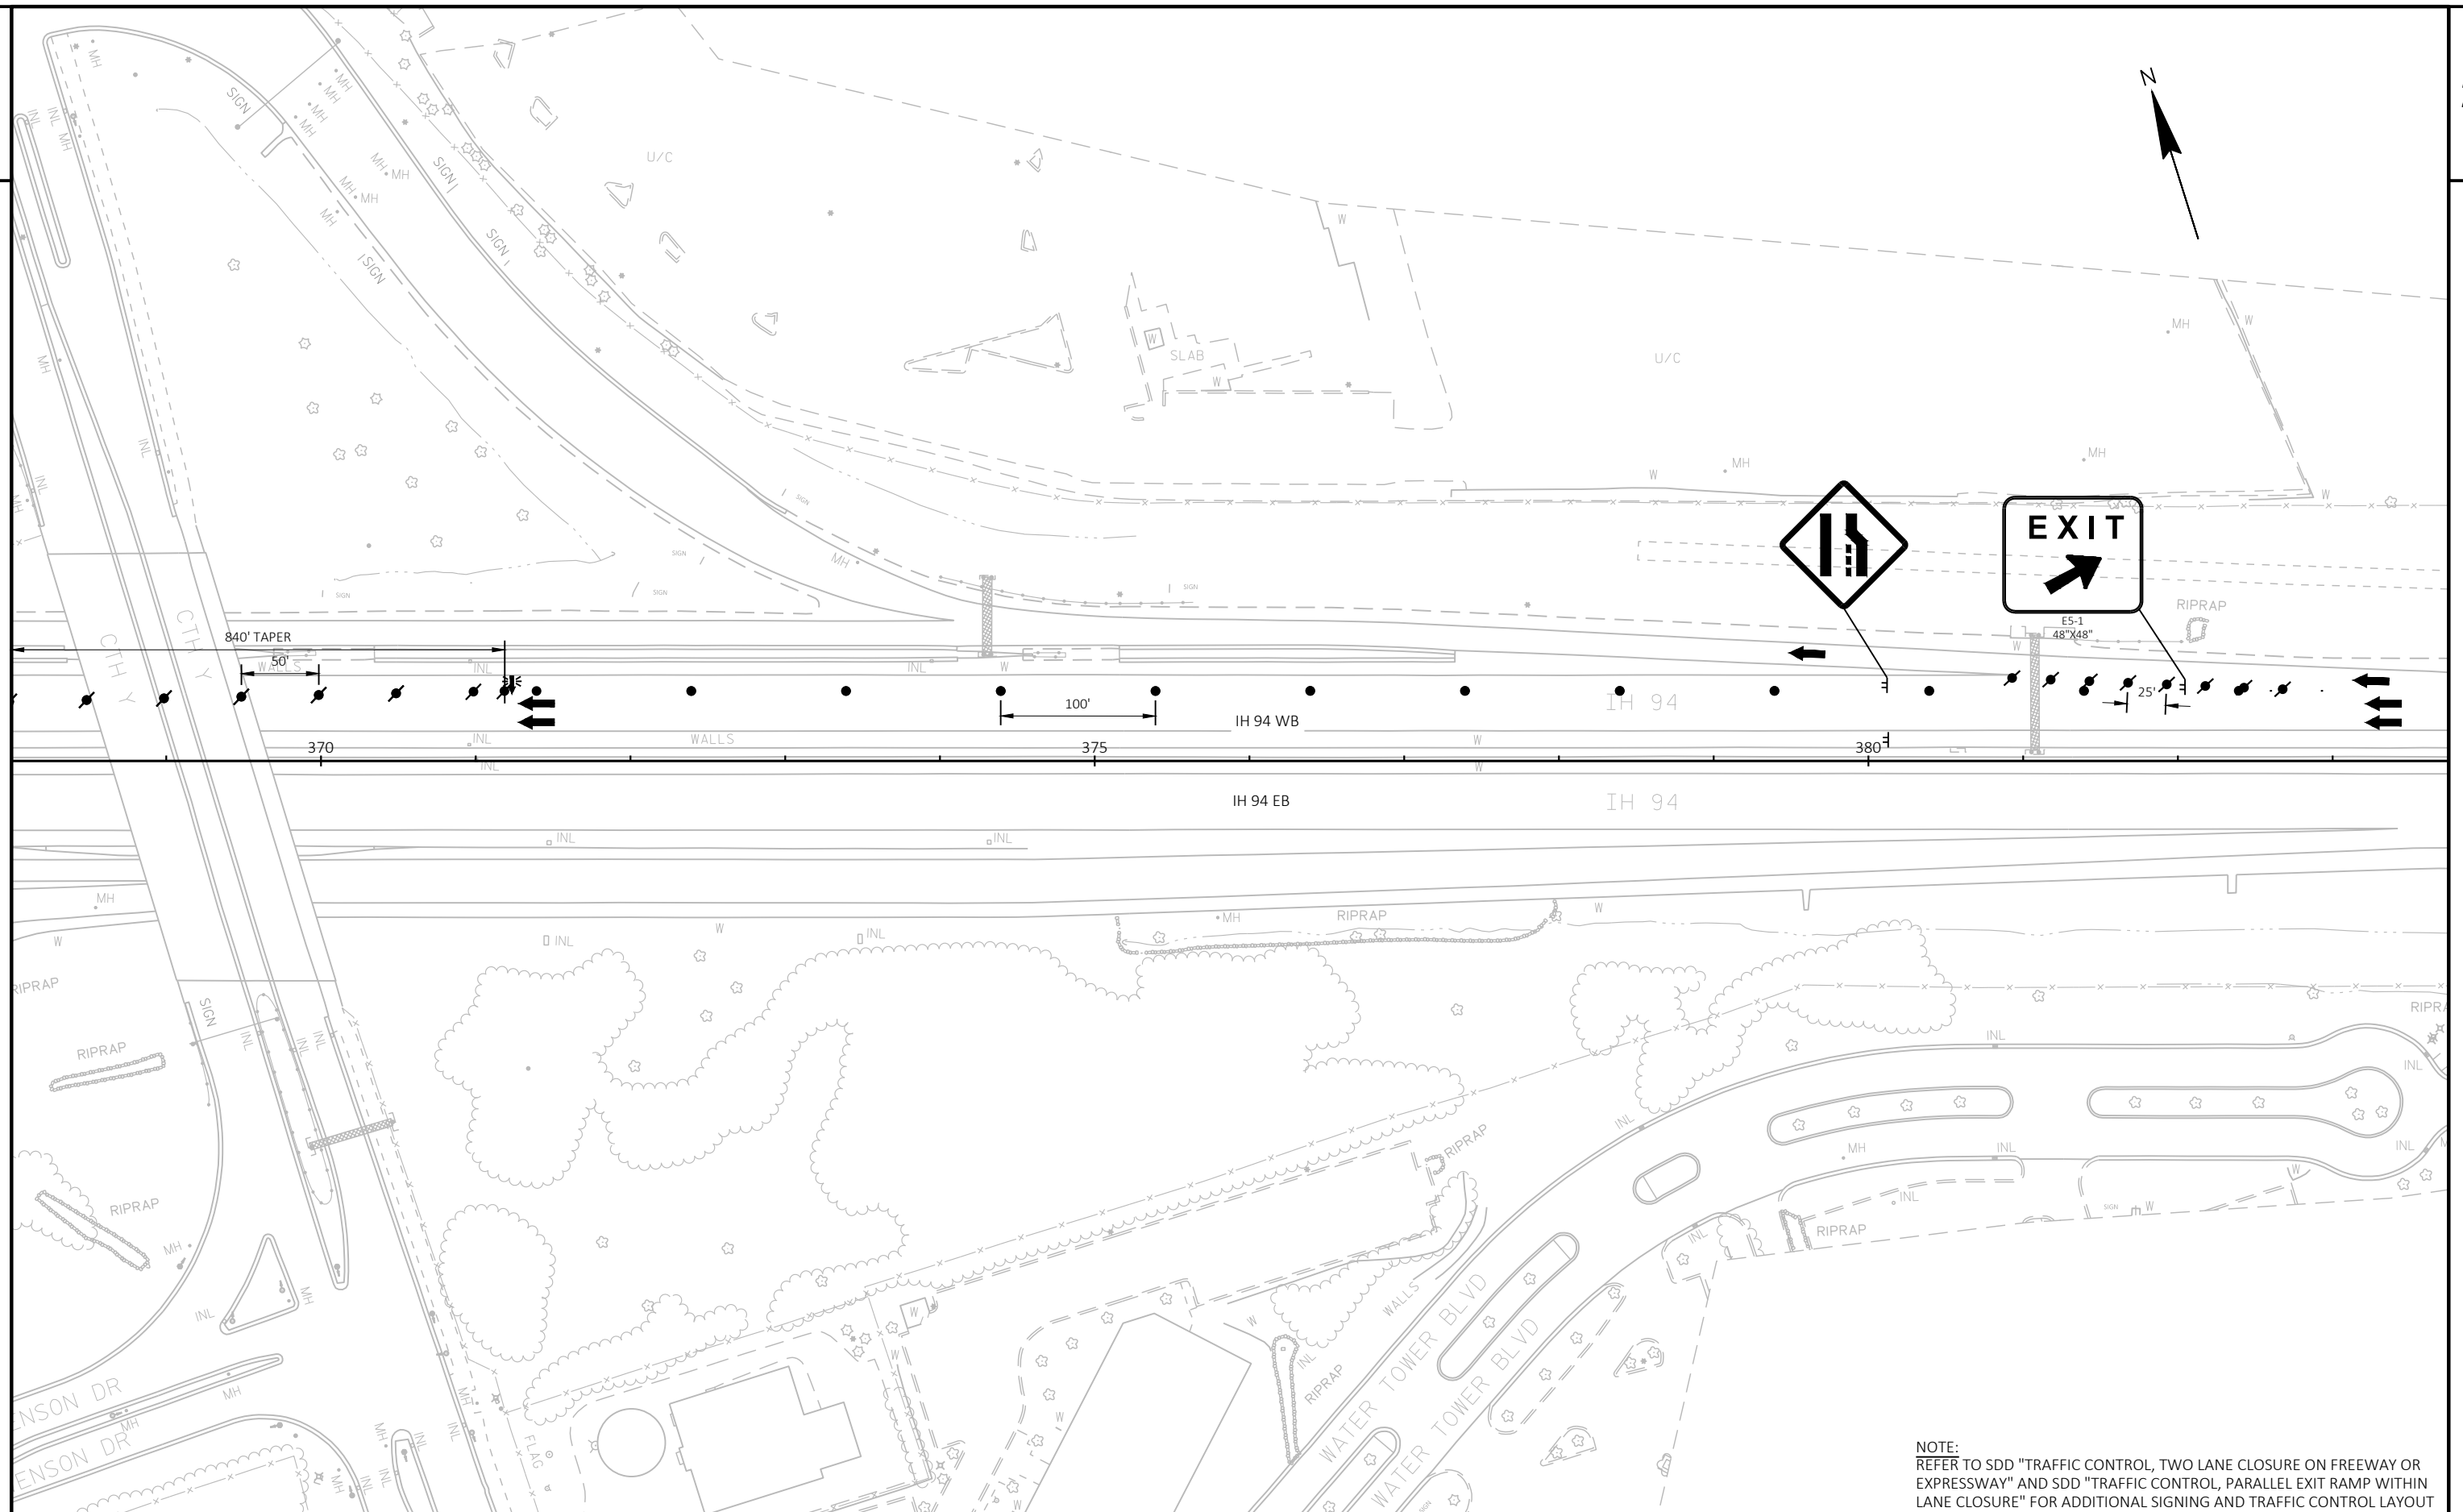

NOTE:
REFER TO SDD "TRAFFIC CONTROL, TWO LANE CLOSURE ON FREEWAY OR EXPRESSWAY" AND SDD "TRAFFIC CONTROL, PARALLEL EXIT RAMP WITHIN LANE CLOSURE" FOR ADDITIONAL SIGNING AND TRAFFIC CONTROL LAYOUT

PROJECT NO: 1060-18-72	HWY: IH 94	COUNTY: WAUKESHA	TRAFFIC CONTROL - IH 94 STAGE 2	SHEET	E
------------------------	------------	------------------	---------------------------------	-------	----------

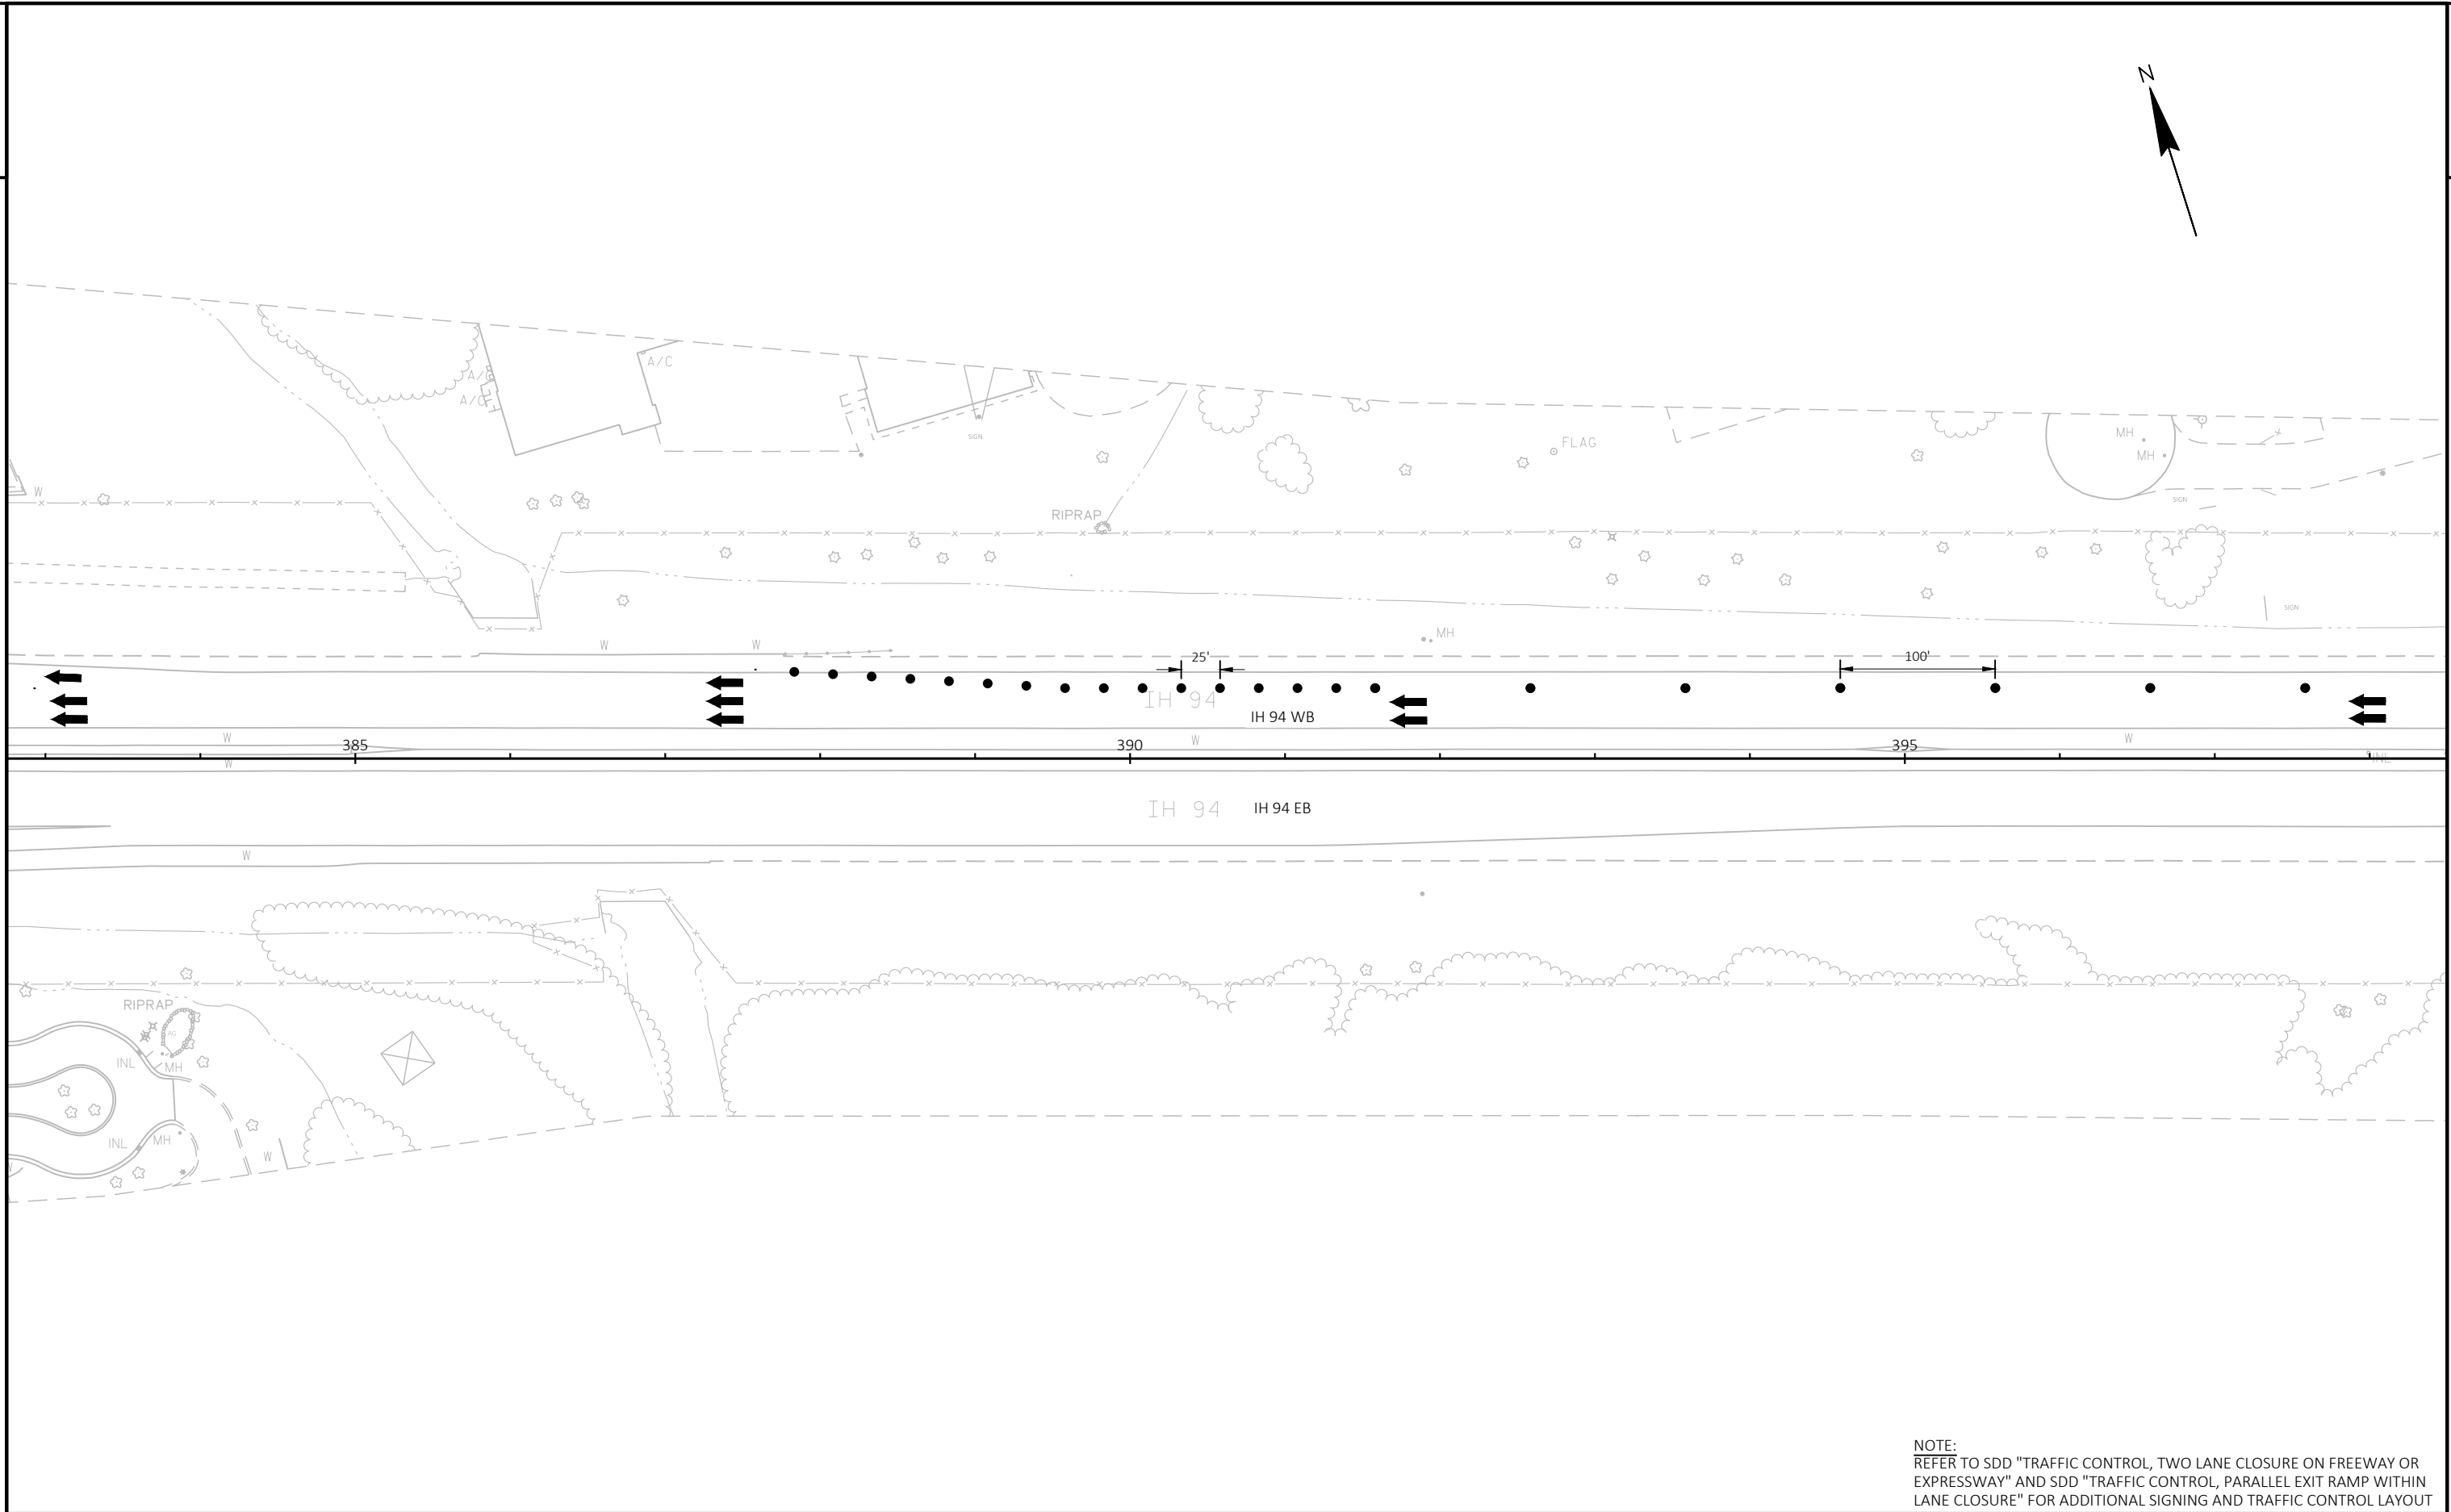


NOTE:
REFER TO SDD "TRAFFIC CONTROL, TWO LANE CLOSURE ON FREEWAY OR EXPRESSWAY" AND SDD "TRAFFIC CONTROL, PARALLEL EXIT RAMP WITHIN LANE CLOSURE" FOR ADDITIONAL SIGNING AND TRAFFIC CONTROL LAYOUT

PROJECT NO: 1060-18-72	HWY: IH 94	COUNTY: WAUKESHA	TRAFFIC CONTROL - IH 94 STAGE 2	SHEET	E
------------------------	------------	------------------	---------------------------------	-------	---




REDUCED SPEED LIMIT SHALL BE USED FOR NIGHT TIME LANE CLOSURES WITH WORK OCCURRING IN CLOSE PROXIMITY TO TRAFFIC

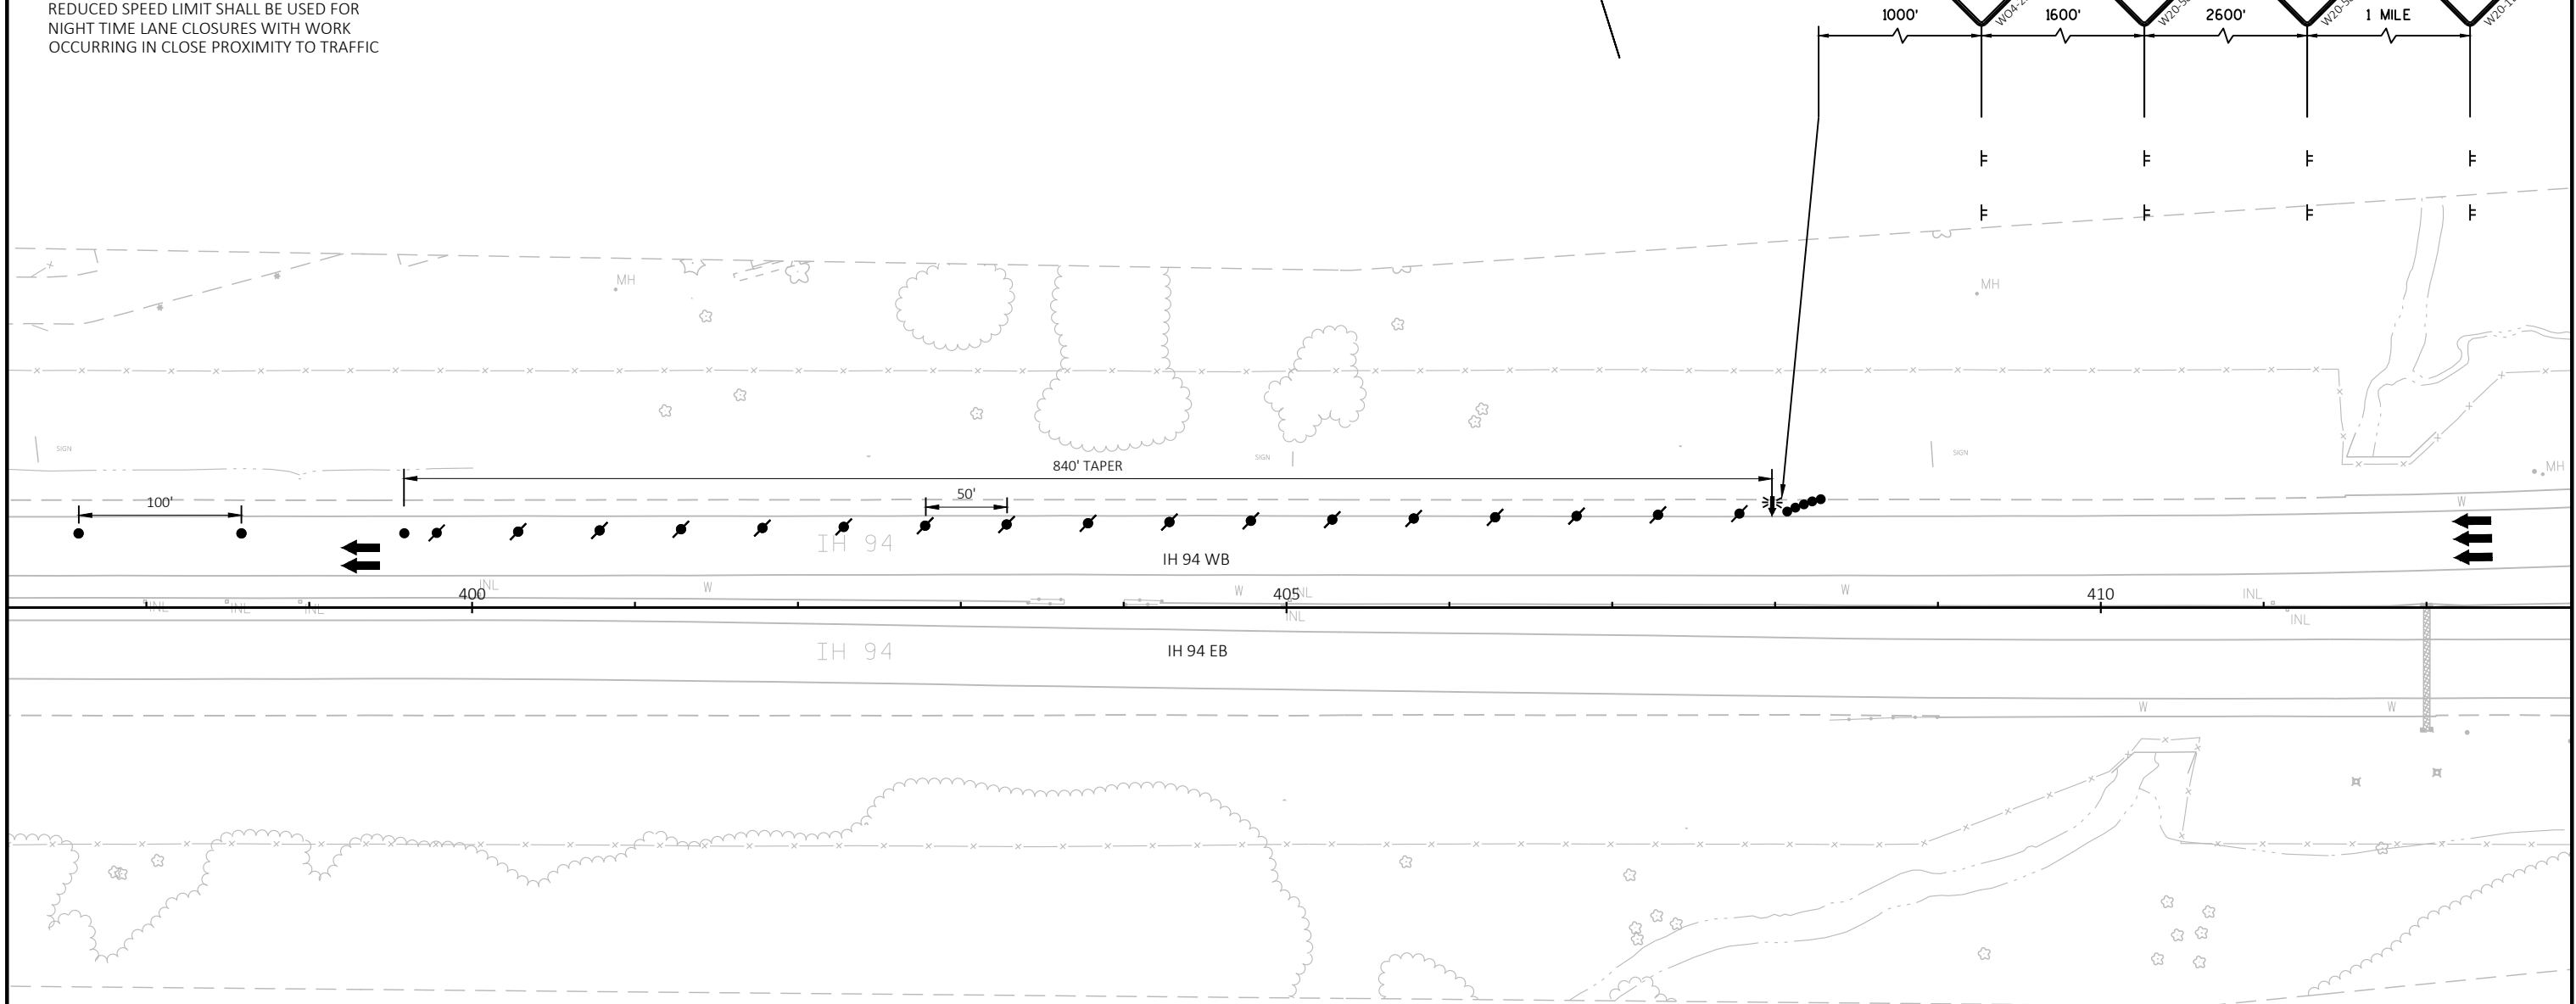

NOTE:
REFER TO SDD "TRAFFIC CONTROL, TWO LANE CLOSURE ON FREEWAY OR EXPRESSWAY" FOR ADDITIONAL SIGNING AND TRAFFIC CONTROL LAYOUT


PROJECT NO: 1060-18-72	HWY: IH 94	COUNTY: WAUKESHA	TRAFFIC CONTROL - IH 94 STAGE 2	SHEET	E
------------------------	------------	------------------	---------------------------------	-------	---

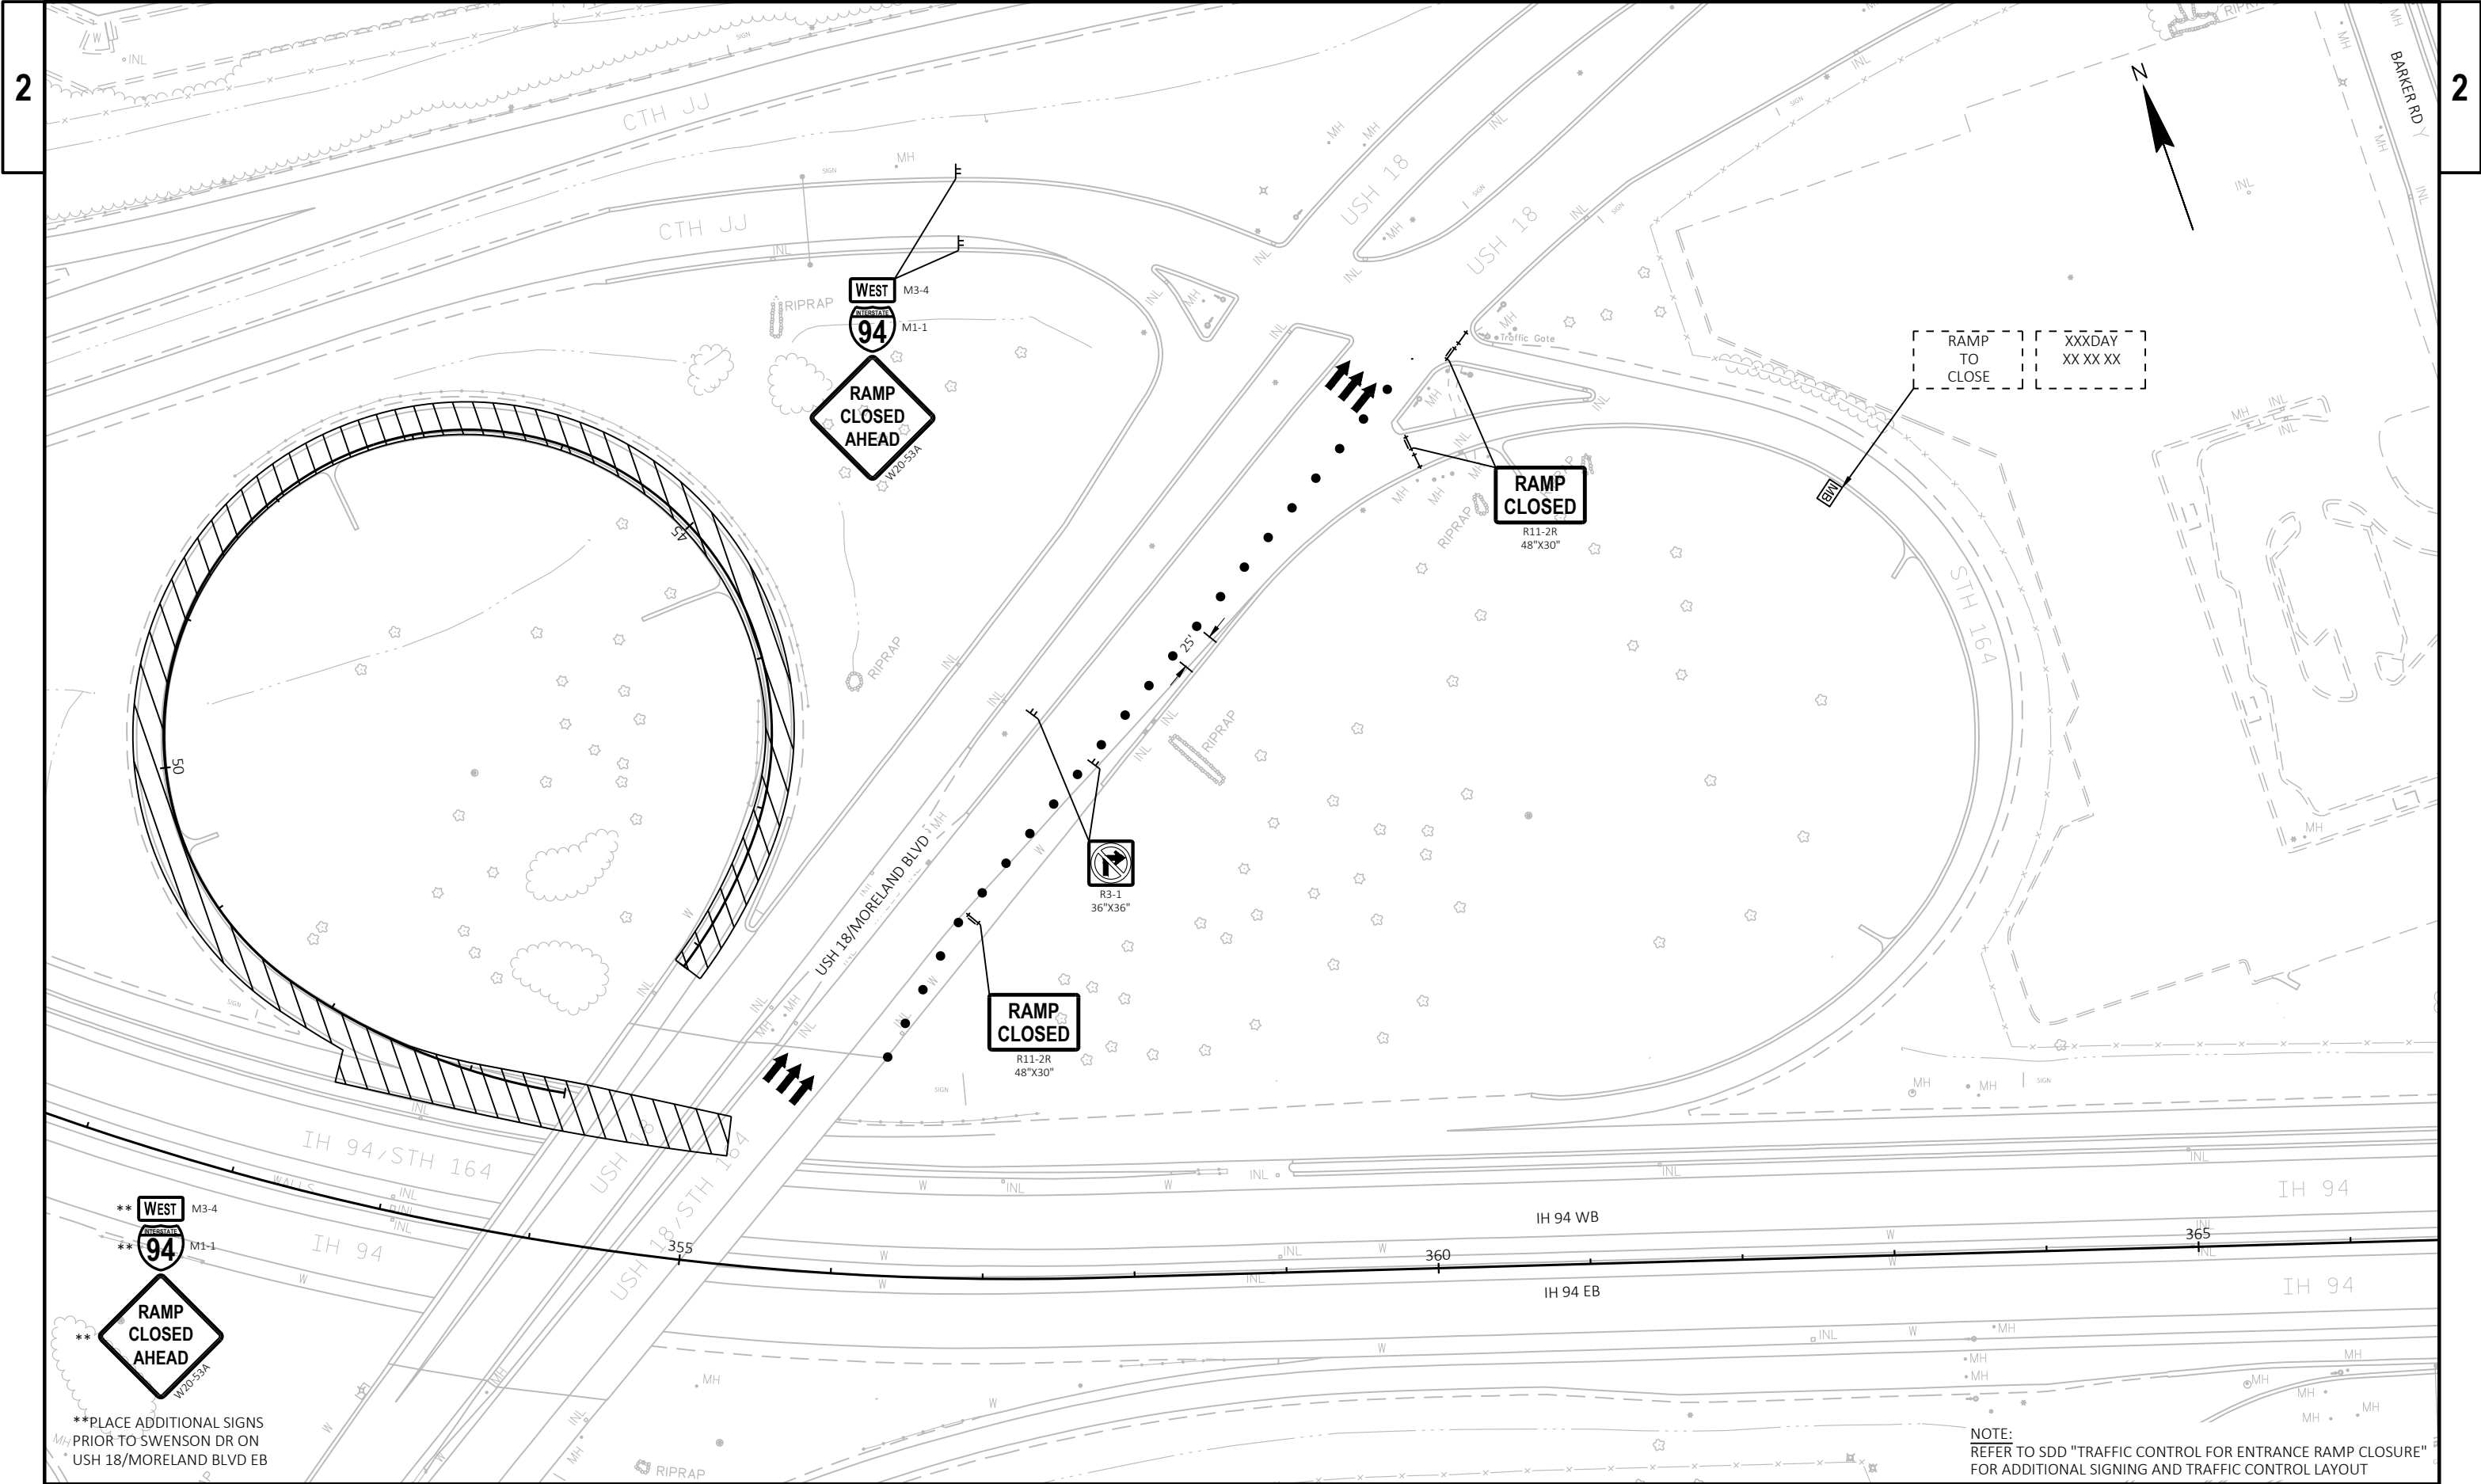


**PLACE ADDITIONAL SIGNS
PRIOR TO SWENSON DR ON
USH 18/MORELAND BLVD EB

NOTE:
REFER TO SDD "TRAFFIC CONTROL FOR ENTRANCE RAMP CLOSURE"
FOR ADDITIONAL SIGNING AND TRAFFIC CONTROL LAYOUT

PROJECT NO: 1060-18-72	HWY: IH 94	COUNTY: WAUKESHA	TRAFFIC CONTROL - RAMP MOA	SHEET	E
------------------------	------------	------------------	----------------------------	-------	---

 

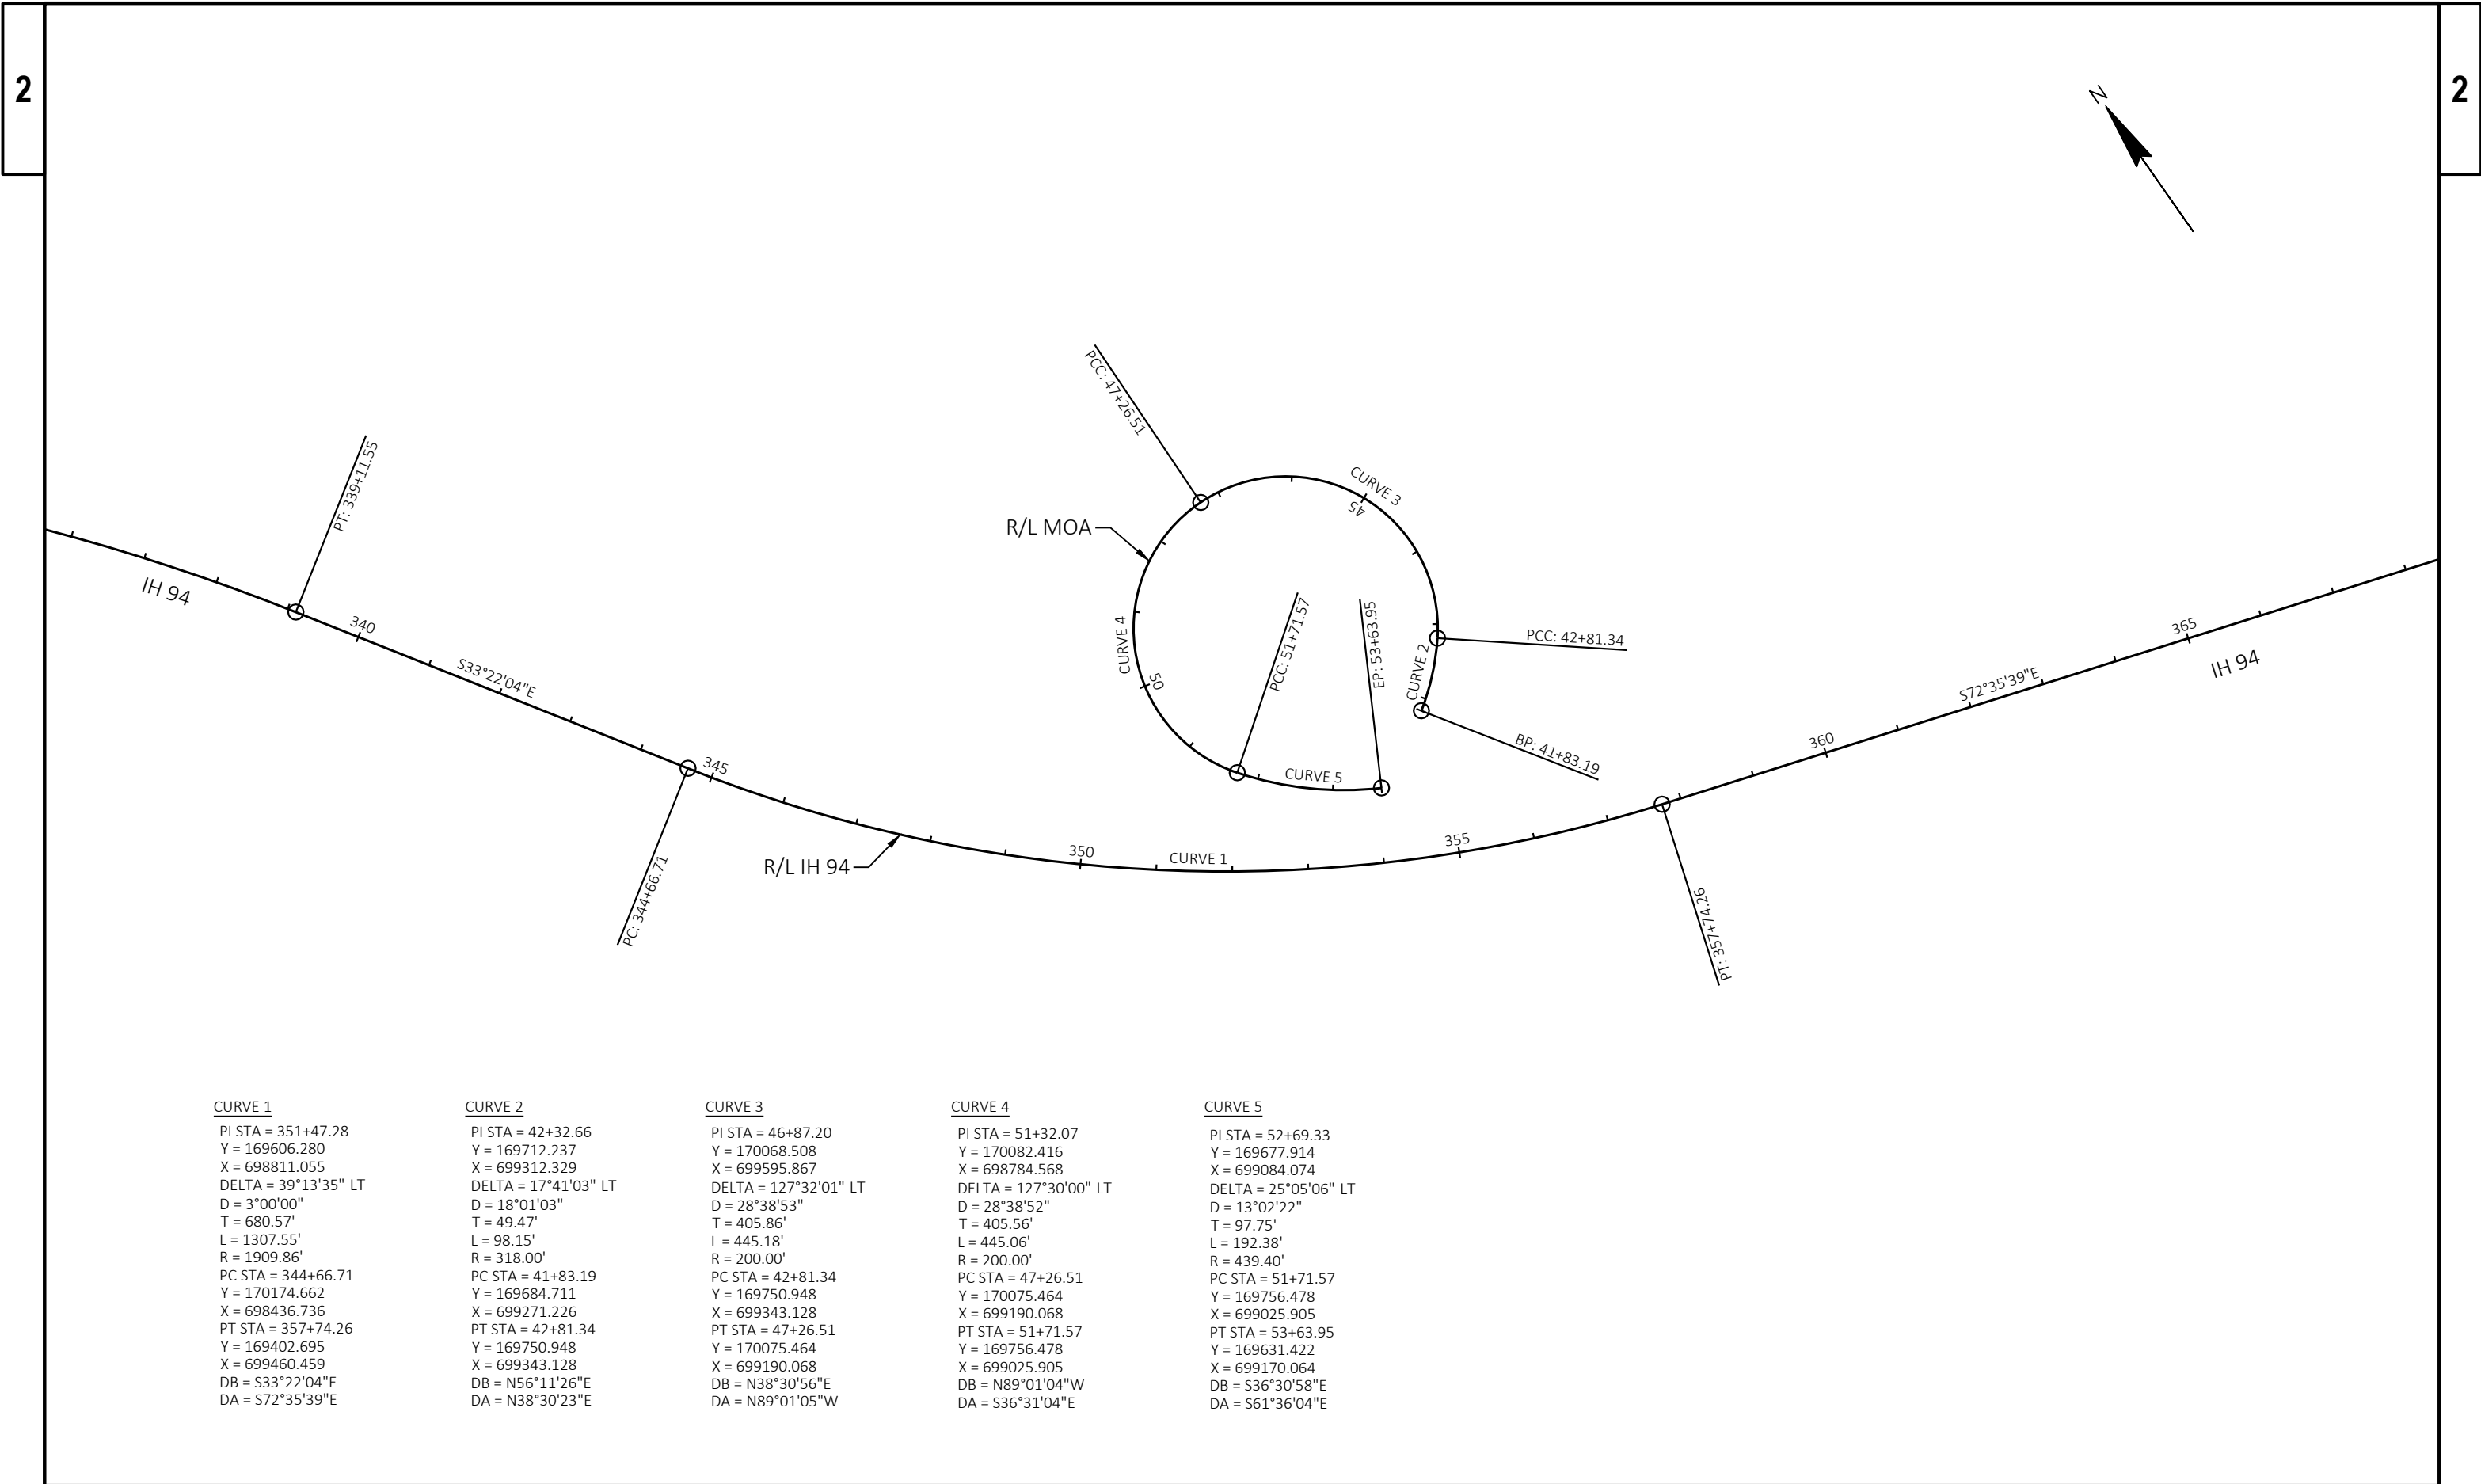

CURVE 1

PI STA = 351+47.28
Y = 169606.280
X = 698811.055
DELTA = 39°13'35" LT
D = 3°00'00"
T = 680.57'
L = 1307.55'
R = 1909.86'
PC STA = 344+66.71
Y = 170174.662
X = 698436.736
PT STA = 357+74.26
Y = 169402.695
X = 699460.459
DB = S33°22'04"E
DA = S72°35'39"E

CURVE 2

PI STA = 42+32.66
Y = 169712.237
X = 699312.329
DELTA = 17°41'03" LT
D = 18°01'03"
T = 49.47'
L = 98.15'
R = 318.00'
PC STA = 41+83.19
Y = 169684.711
X = 699271.226
PT STA = 42+81.34
Y = 169750.948
X = 699343.128
DB = N56°11'26"E
DA = N38°30'23"E

CURVE 3

PI STA = 46+87.20
Y = 170068.508
X = 699595.867
DELTA = 127°32'01" LT
D = 28°38'53"
T = 405.86'
L = 445.18'
R = 200.00'
PC STA = 42+81.34
Y = 169750.948
X = 699343.128
PT STA = 47+26.51
Y = 170075.464
X = 699190.068
DB = N38°30'56"E
DA = N89°01'05"W

CURVE 4

PI STA = 51+32.07
Y = 170082.416
X = 698784.568
DELTA = 127°30'00" LT
D = 28°38'52"
T = 405.56'
L = 445.06'
R = 200.00'
PC STA = 47+26.51
Y = 170075.464
X = 699190.068
PT STA = 51+71.57
Y = 169756.478
X = 699025.905
DB = N89°01'04"W
DA = S36°31'04"E

CURVE 5

PI STA = 52+69.33
Y = 169677.914
X = 699084.074
DELTA = 25°05'06" LT
D = 13°02'22"
T = 97.75'
L = 192.38'
R = 439.40'
PC STA = 51+71.57
Y = 169756.478
X = 699025.905
PT STA = 53+63.95
Y = 169631.422
X = 699170.064
DB = S36°30'58"E
DA = S61°36'04"E

Estimate Of Quantities

1060-18-72

Line	Item	Item Description	Unit	Total	Qty
0002	619.1000	Mobilization	EACH	1.000	1.000
0004	628.7020	Inlet Protection Type D	EACH	10.000	10.000
0006	643.0300	Traffic Control Drums	DAY	1,894.000	1,894.000
0008	643.0370.S	Digital Speed Reduction System (DSRS)	DAY	24.000	24.000
0010	643.0420	Traffic Control Barricades Type III	DAY	88.000	88.000
0012	643.0705	Traffic Control Warning Lights Type A	DAY	176.000	176.000
0014	643.0715	Traffic Control Warning Lights Type C	DAY	539.000	539.000
0016	643.0810.S	Connected Arrow Board	DAY	29.000	29.000
0018	643.0900	Traffic Control Signs	DAY	309.000	309.000
0020	643.0920	Traffic Control Covering Signs Type II	EACH	14.000	14.000
0022	643.1050	Traffic Control Signs PCMS	DAY	66.000	66.000
0024	643.1220.S	Connected Work Zone Start and End Location Markers	DAY	15.000	15.000
0026	643.3165	Temporary Marking Line Paint 6-Inch	LF	9,270.000	9,270.000
0028	643.3265	Temporary Marking Line Paint 10-Inch	LF	1,330.000	1,330.000
0030	643.4100	Traffic Control Interim Lane Closure	EACH	24.000	24.000
0032	643.5000	Traffic Control	EACH	1.000	1.000
0034	646.2025	Marking Line Grooved Black Epoxy 6-Inch	LF	1,375.000	1,375.000
0036	646.2040	Marking Line Grooved Wet Ref Epoxy 6-Inch	LF	9,295.000	9,295.000
0038	646.4040	Marking Line Grooved Wet Ref Epoxy 10-Inch	LF	310.000	310.000
0040	646.4041.S	Marking Replace Line Wet Reflective Epoxy 10-inch	LF	860.000	860.000
0042	646.7220	Marking Chevron Epoxy 24-Inch	LF	50.000	50.000
0044	646.7420	Marking Crosswalk Epoxy Transverse Line 6-Inch	LF	40.000	40.000
0046	SPV.0060	Special 01. Traffic Control Close-Open Freeway Entrance Ramp	EACH	3.000	3.000
0048	SPV.0180	Special 01. Resin Binder High Friction Surface Treatment	SY	14,300.000	14,300.000

3

MOBILIZATION			INLET PROTECTION							TRAFFIC CONTROL CLOSURES				
		619.1000 MOBILIZATION EACH						628.7020 INLET PROTECTION TYPE D			643.4100 TRAFFIC CONTROL INTERIM LANE CLOSURE	SPV.0060.01 TRAFFIC CONTROL CLOSE-OPEN FREEWAY ENTRANCE RAMP		
CATEGORY	LOCATION		CATEGORY	ROADWAY	STATION	TO	STATION	LOCATION	EACH	CATEGORY	STAGE	LOCATION	EACH	EACH
0010	PROJECT ID 1060-18-72 PROJECT	1	0010	IH 94 RAMP MOA	344+66 41+83	- -	357+75 53+63	LT/RT LT	9 1			VARIOUS	24	3
TOTAL		1	SUBTOTAL									TOTAL		3
												24		
			TOTAL									3		

3

TRAFFIC CONTROL ITEMS																				
		643.0300		643.0420		643.0705		643.0715		643.0810.S		643.0900		643.0920		643.1050		643.1220.S		
		TRAFFIC		TRAFFIC		TRAFFIC		TRAFFIC		CONNECTED		TRAFFIC		TRAFFIC CONTROL		TRAFFIC		CONNECTED WORK ZONE		
		CONTROL		CONTROL		CONTROL		CONTROL		ARROW		CONTROL		COVERING SIGNS		CONTROL		START AND END		
		DRUMS		BARRICADES		WARNING		WARNING		BOARD		CONTROL		TYPE II		SIGNS		LOCATION MARKERS		
		TYPE III		TYPE A		TYPE C										PCMS				
CATEGORY	ROADWAY	STAGE	DURATION	EACH**	DAY	EACH**	DAY	EACH**	DAY	EACH**	DAY	EACH**	DAY	EACH	# CYCLES	# SIGNS	EACH**	DAY	DAY	
0010	STAGE 1																			
	IH 94 EB	3		130	390	6	18	12	36	34	102	2	6	16	48	3	3	1	10	3
	IH 94 WB	3		111	333	3	9	6	18	34	102	2	6	13	39	3	3	1	10	3
	STAGE 2																			
	IH 94 EB	3		172	516	6	18	12	36	42	126	2	6	17	51	3	3	1	10	3
	IH 94 WB	3		120	360	3	9	6	18	42	126	2	6	14	42	3	3	1	10	3
	RAMPS																			
	RAMP MOA	3		40	120	8	24	16	48	11	33	--	--	33	99	--	--	2	20	3
	SUBTOTAL				1,719		78		156		489		24		279	12		60		15
	UNDISTRIBUTED				175		10		20		50		5		30	2		6		--
	TOTAL				1,894		88		176		539		29		309	14		66		15
** FOR INFORMATION ONLY																				

DIGITAL SPEED REDUCTION SYSTEM (DSRS)				
		643.0370.S		
		DIGITAL SPEED		DIGITAL SPEED
		LIMIT TRAILER		REDUCTION
		(DSLTL)		SYSTEM (DSRS)
CATEGORY	ROADWAY			DAY
0010	STAGE 1			
	IH 94 EB	2		6
	IH 94 WB	2		6
	STAGE 2			
	IH 94 EB	2		6
	IH 94 WB	2		6
TOTAL				24

TEMPORARY PAVEMENT MARKING ITEMS

		643.3165 TEMPORARY MARKING LINE PAINT 6-INCH		643.3265 TEMPORARY MARKING LINE PAINT 10-INCH
		YELLOW	WHITE	WHITE
CATEGORY	ROADWAY	LF	LF	LF
0010	IH 94	2725	4075	--
	RAMP MOA	1190	1,280	1,330
SUBTOTAL		3,915	5,355	1,330
TOTAL		9,270		1,330

HIGH FRICTION SURFACE TREATMENT



					SPV.0180.01 RESIN BINDER HIGH FRICTION SURFACE TREATMENT
CATEGORY	ROADWAY	STATION	TO	STATION	SY
0010	IH 94	344+66	-	357+75	10,900
	RAMP MOA	41+83	-	53+63	3,400
TOTAL					14,300

TRAFFIC CONTROL

		643.5000 TRAFFIC CONTROL EACH
CATEGORY	LOCATION	
0010	1060-18-72	1
TOTAL		1

Standard Detail Drawing List

08E10-02	INLET PROTECTION TYPE A, B, C AND D
15C02-09G	TRAFFIC CONTROL FOR ENTRANCE RAMP CLOSURE
15C08-23A	PERMANENT LONGITUDINAL PAVEMENT MARKINGS
15C08-23B	TEMPORARY LONGITUDINAL PAVEMENT MARKING
15C11-10B	CHANNELIZING DEVICES DRUMS, CONES, BARRICADES AND VERTICAL PANELS
15D12-14G	TRAFFIC CONTROL, WORK ON SHOULDER OR PARKING LANE, UNDIVIDED ROADWAY
15D14-08	TRAFFIC CONTROL, TWO LANE CLOSURE ON FREEWAY OR EXPRESSWAY
15D15-07E	TRAFFIC CONTROL, PARALLEL EXIT RAMP WITHIN LANE CLOSURE
15D16-06	TRAFFIC CONTROL, EXIT RAMP CLOSURE
15D27-03	TRAFFIC CONTROL, SHOULDER CLOSURE ON DIVIDED ROADWAY, SPEEDS GREATER THAN 40 MPH

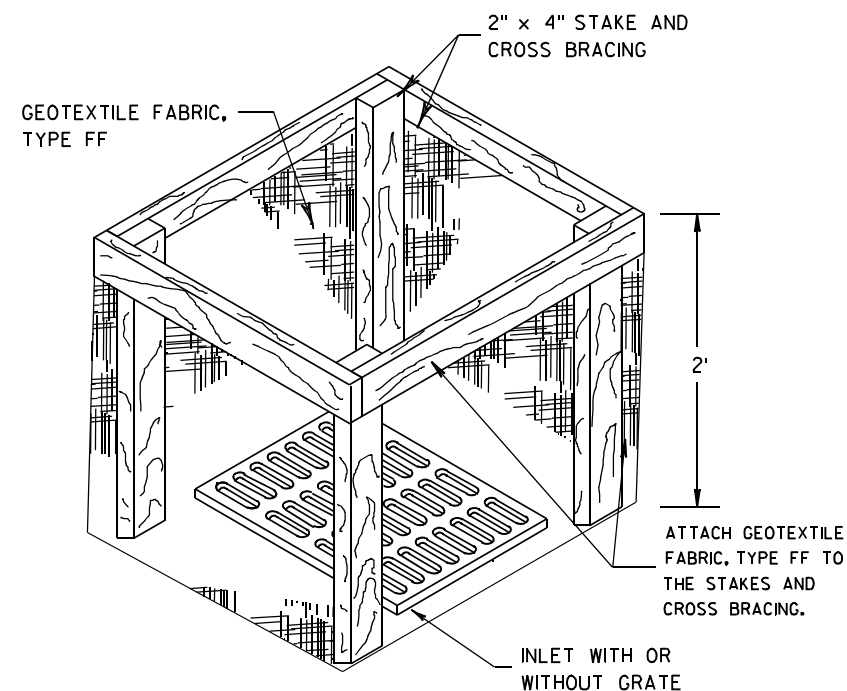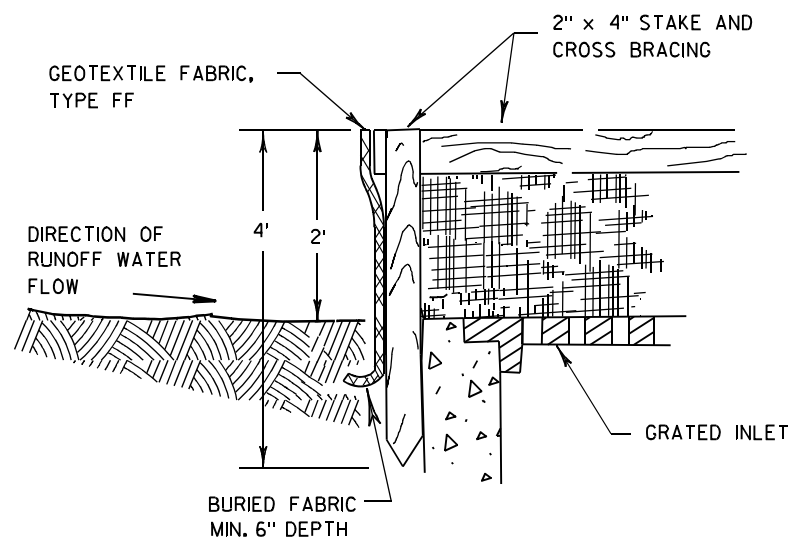

INLET PROTECTION, TYPE A


GENERAL NOTES

INLET PROTECTION DEVICES SHALL BE MAINTAINED OR REPLACED AT THE DIRECTION OF THE ENGINEER.

MANUFACTURED ALTERNATIVES APPROVED AND LISTED ON THE DEPARTMENT'S EROSION CONTROL PRODUCT ACCEPTABILITY LIST MAY BE SUBSTITUTED.


WHEN REMOVING OR MAINTAINING INLET PROTECTION, CARE SHALL BE TAKEN SO THAT THE SEDIMENT TRAPPED ON THE GEOTEXTILE FABRIC DOES NOT FALL INTO THE INLET. ANY MATERIAL FALLING INTO THE INLET SHALL BE REMOVED IMMEDIATELY.

- ① FINISHED SIZE, INCLUDING FLAP POCKETS WHERE REQUIRED, SHALL EXTEND A MINIMUM OF 10" AROUND THE PERIMETER TO FACILITATE MAINTENANCE OR REMOVAL.
- ② FOR INLET PROTECTION, TYPE C (WITH CURB BOX), AN ADDITIONAL 18" OF FABRIC IS WRAPPED AROUND THE WOOD AND SECURED WITH STAPLES. THE WOOD SHALL NOT BLOCK THE ENTIRE HEIGHT OF THE CURB BOX OPENING.
- ③ FLAP POCKETS SHALL BE LARGE ENOUGH TO ACCEPT WOOD 2X4.

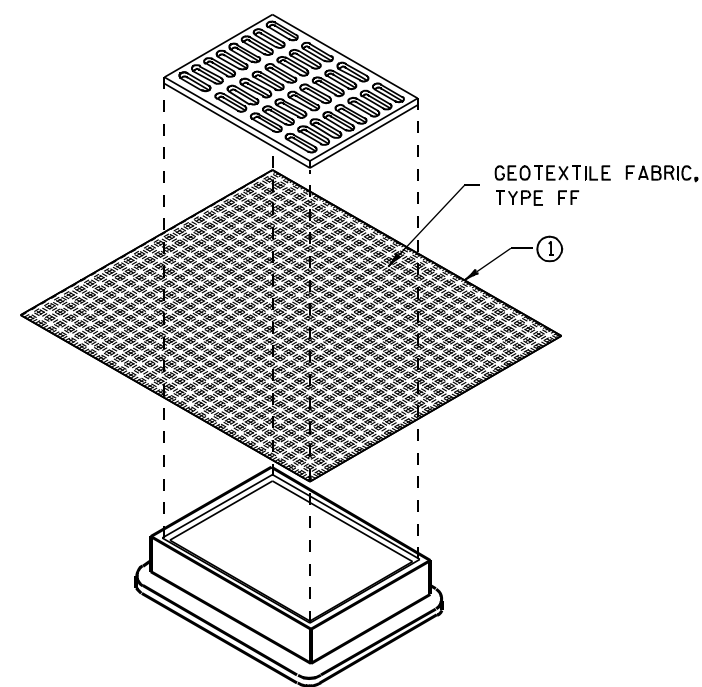

**INLET PROTECTION, TYPE B
(WITHOUT CURB BOX)**

(CAN BE INSTALLED IN ANY INLET WITHOUT A CURB BOX)

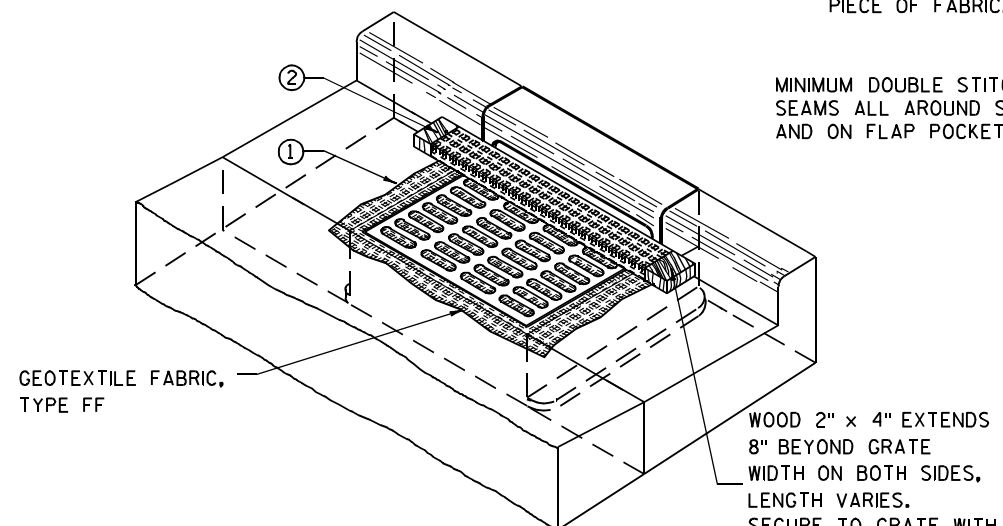

INLET PROTECTION, TYPE C (WITH CURB BOX)

INSTALLATION NOTES

TYPE B & C

TRIM EXCESS FABRIC IN THE FLOW LINE TO WITHIN 3" OF THE GRATE.


THE CONTRACTOR SHALL DEMONSTRATE A METHOD OF MAINTENANCE, USING A SEWN FLAP, HAND HOLDS OR OTHER METHOD TO PREVENT ACCUMULATED SEDIMENT FROM ENTERING THE INLET.

TYPE D

DO NOT INSTALL INLET PROTECTION TYPE D IN INLETS SHALLower THAN 30", MEASURED FROM THE BOTTOM OF THE INLET TO THE TOP OF THE GRATE.

TRIM EXCESS FABRIC IN THE FLOW LINE TO WITHIN 3" OF THE GRATE.

THE INSTALLED BAG SHALL HAVE A MINIMUM SIDE CLEARANCE, BETWEEN THE INLET WALLS AND THE BAG, MEASURED AT THE BOTTOM OF THE OVERFLOW HOLES, OF 3". WHERE NECESSARY THE CONTRACTOR SHALL CINCH THE BAG, USING PLASTIC ZIP TIES, TO ACHIEVE THE 3" CLEARANCE. THE TIES SHALL BE PLACED AT A MAXIMUM OF 4" FROM THE BOTTOM OF THE BAG.

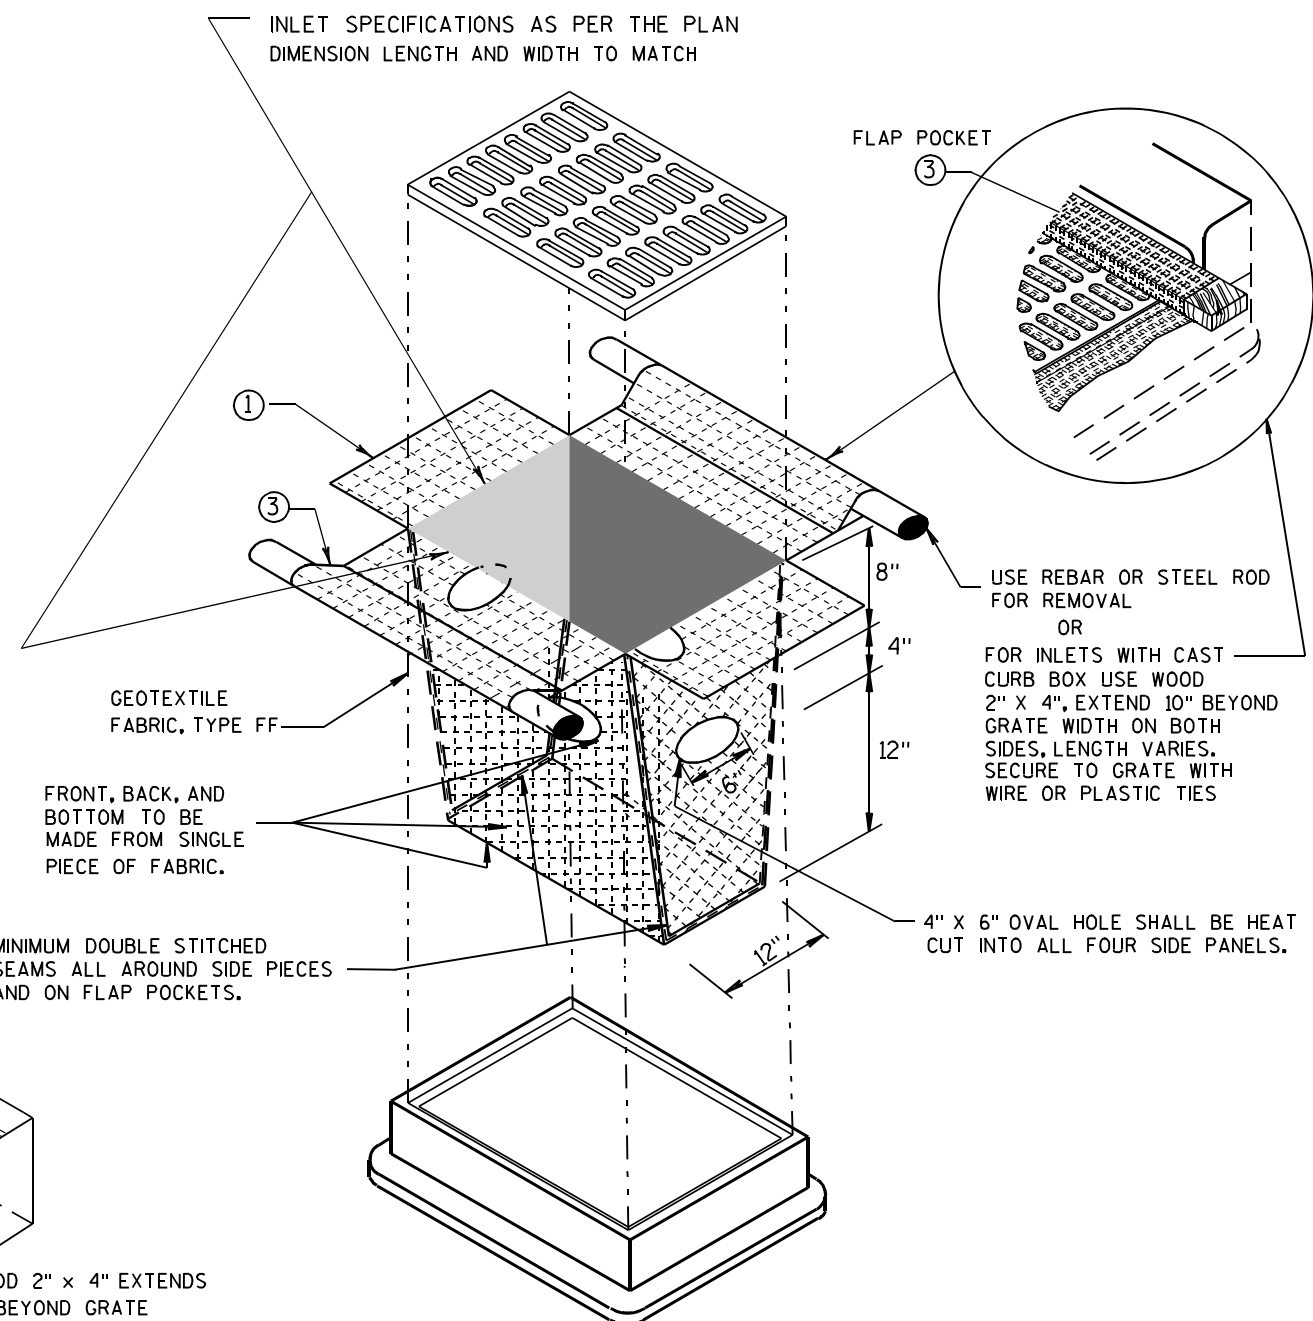


INLET PROTECTION, TYPE D

(CAN BE INSTALLED IN ANY INLET TYPE WITH OR WITHOUT A CURB BOX AS PER NOTE ②)

**INLET PROTECTION
TYPE A, B, C, AND D**

STATE OF WISCONSIN
DEPARTMENT OF TRANSPORTATION

APPROVED
10/16/02 /S/ Beth Cannestra
DATE
CHIEF ROADWAY DEVELOPMENT ENGINEER
FHWA

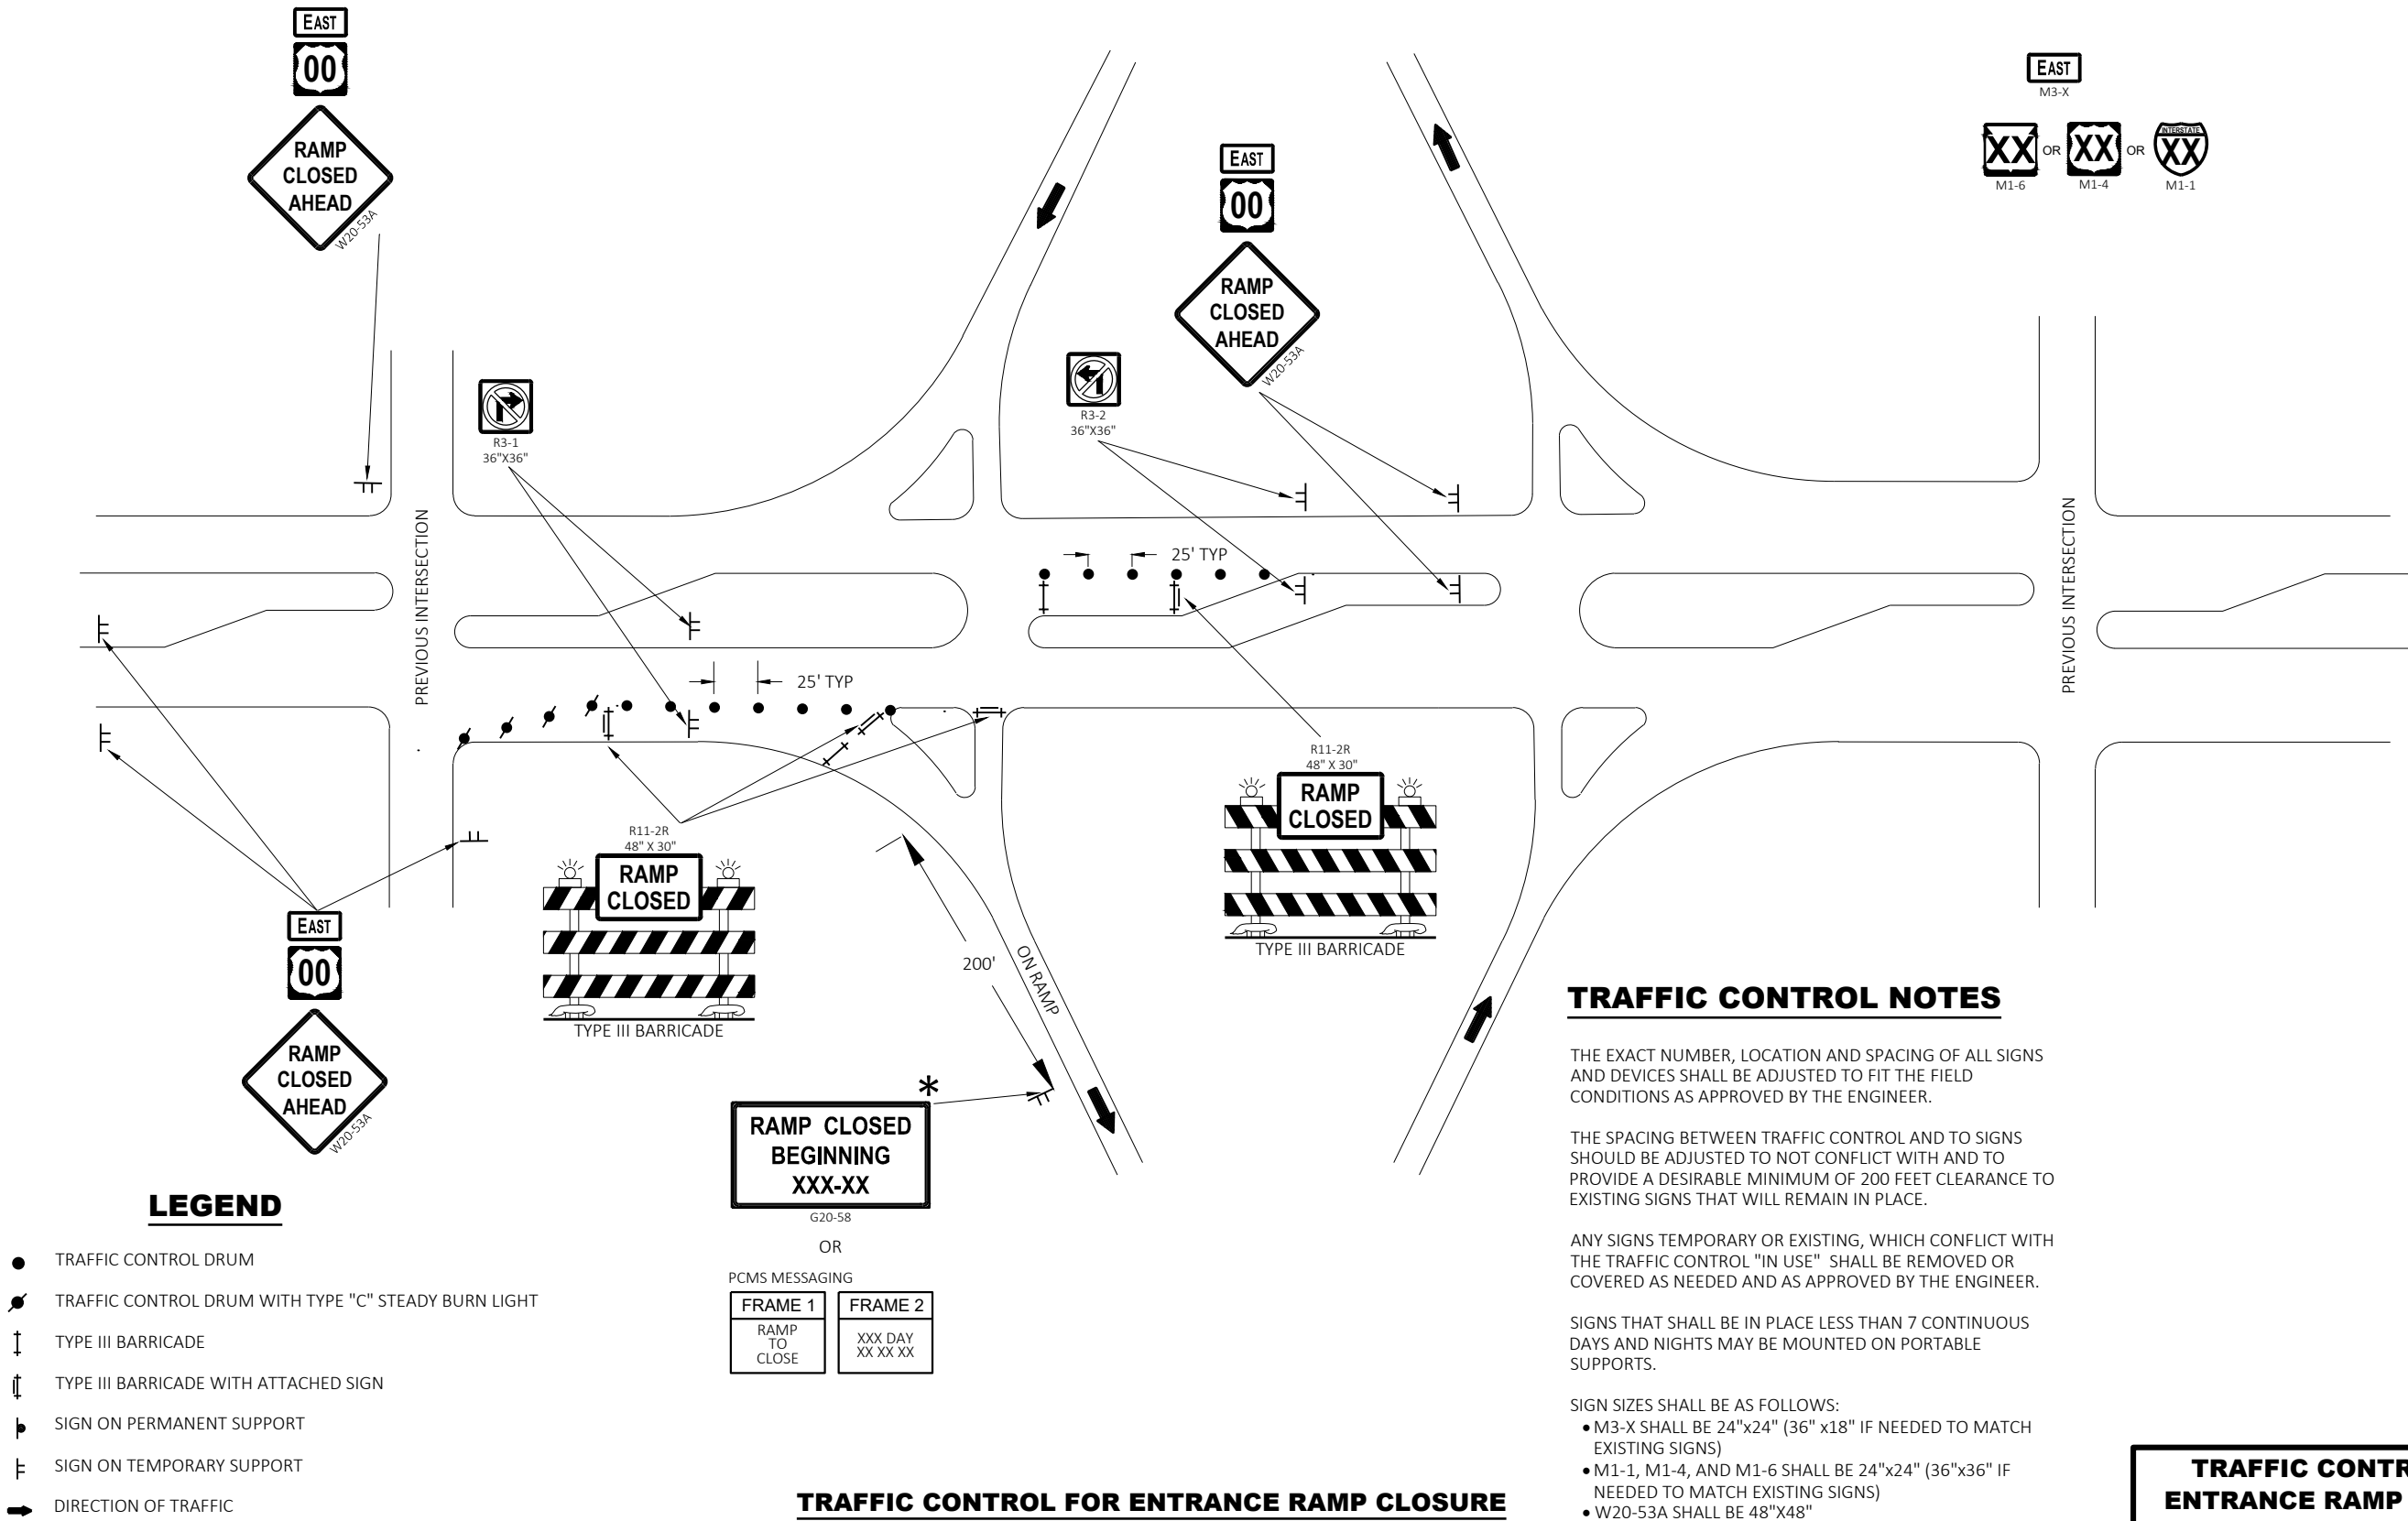


**TRAFFIC CONTROL FOR
ENTRANCE RAMP CLOSURE**


STATE OF WISCONSIN
DEPARTMENT OF TRANSPORTATION

APPROVED
May 2023 /S/ Andrew Heidtke
DATE WORK ZONE ENGINEER

FHWA

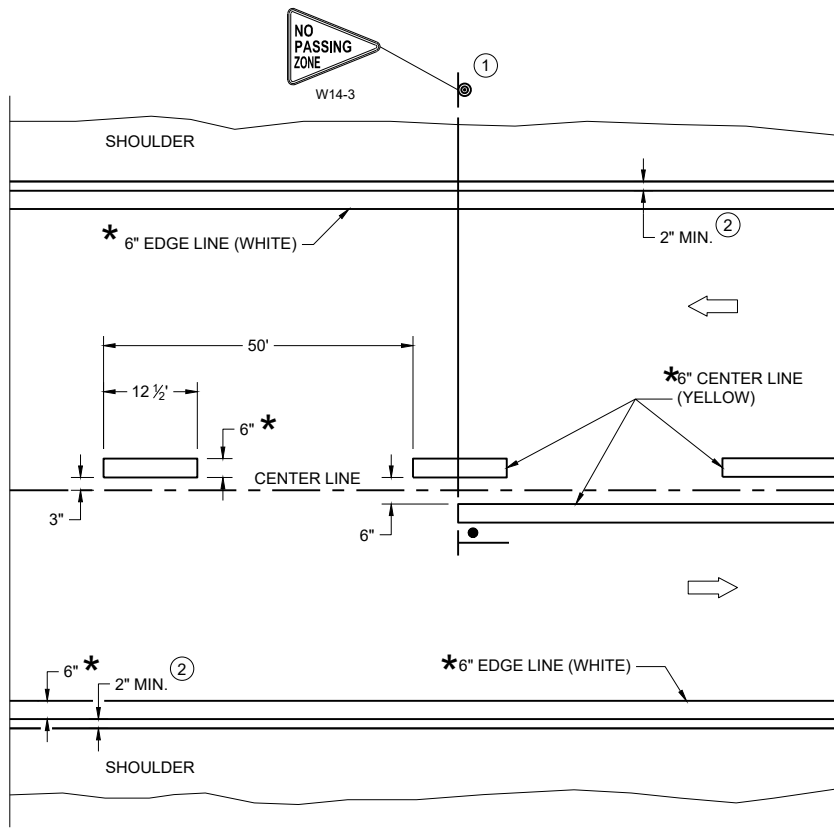

TWO WAY TRAFFIC

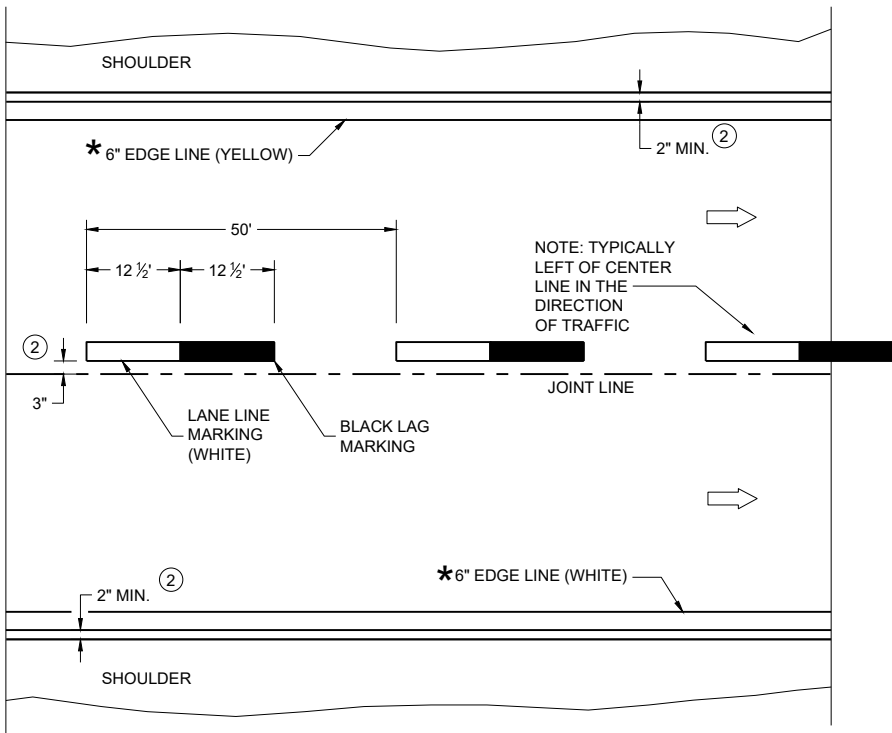

ONE WAY TRAFFIC

PERMANENT PAVEMENT MARKING

* CONFIRM MARKING LINE WIDTH WITH THE MISCELLANEOUS QUANTITIES

GENERAL NOTES


DETAILS OF CONSTRUCTION NOT SHOWN ON THIS DRAWING SHALL CONFORM TO STANDARD SPECIFICATIONS AND SPECIAL PROVISIONS.

- ① LOCATE THE NO PASSING ZONE W14-3 SIGN WITHIN 50 FEET OF THE "T" MARKING
- ② MEASURE FROM EDGE OF MARKING TO JOINT LINE. THIS DOES NOT INCLUDE SPACE NEEDED FOR GROOVING OPERATIONS.

LEGEND

- "T" MARKING
- SIGN ON PERMANENT SUPPORT
- DIRECTION OF TRAFFIC

PERMANENT LONGITUDINAL PAVEMENT MARKINGS	
STATE OF WISCONSIN DEPARTMENT OF TRANSPORTATION	
APPROVED May 2023 DATE	/S/ Jeannie Silver Statewide Pavement Marking Engineer
FHWA	

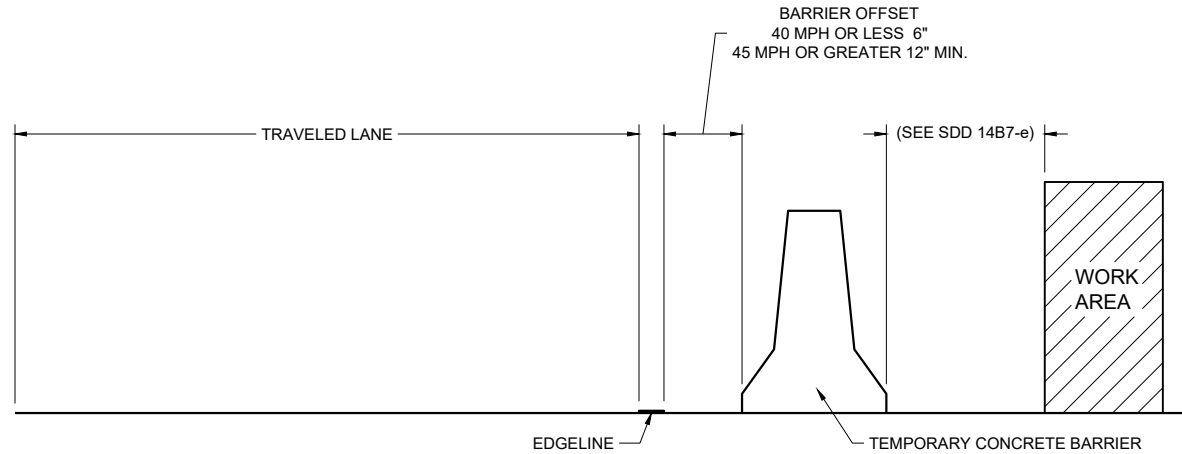

TEMPORARY BARRIER OFFSET FROM EDGE LINE


GENERAL NOTES

DETAILS OF CONSTRUCTION NOT SHOWN ON THIS DRAWING SHALL CONFORM TO STANDARD SPECIFICATIONS AND SPECIAL PROVISIONS.


LEGEND

DIRECTION OF TRAFFIC


* CONFIRM MARKING LINE WIDTH WITH THE MISCELLANEOUS QUANTITIES

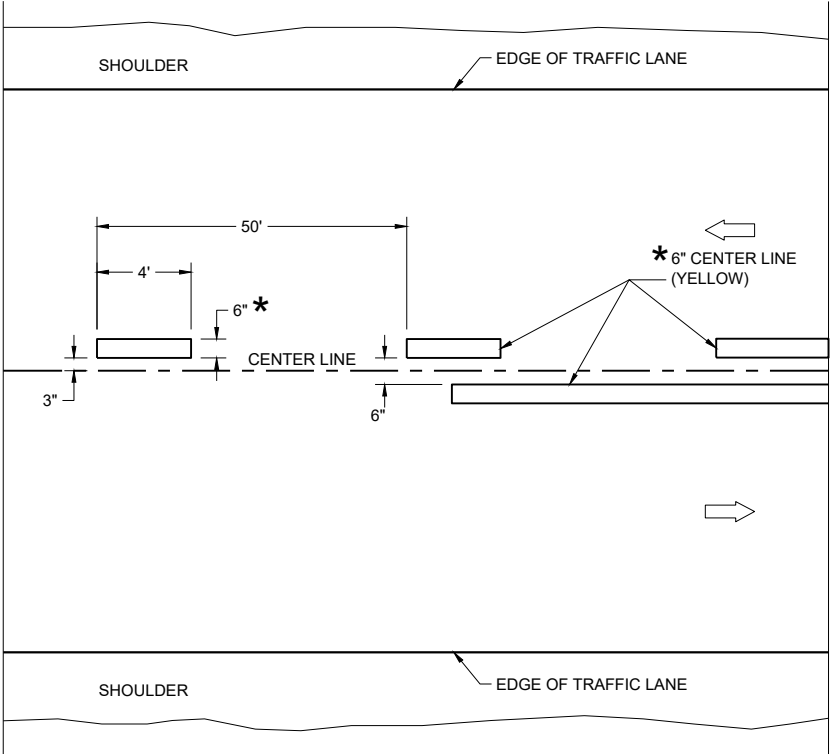

TWO WAY TRAFFIC

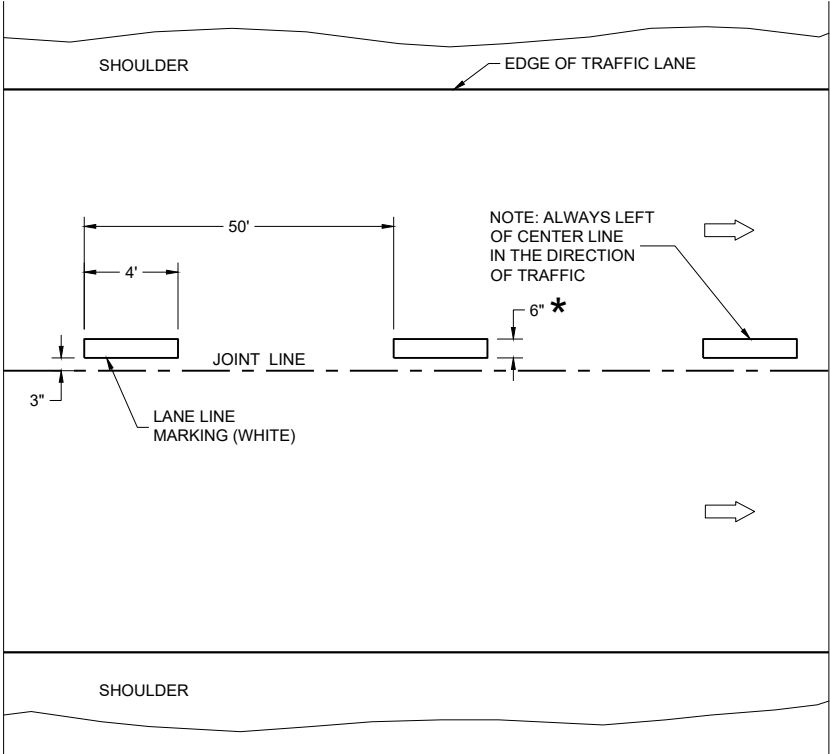


ONE WAY TRAFFIC

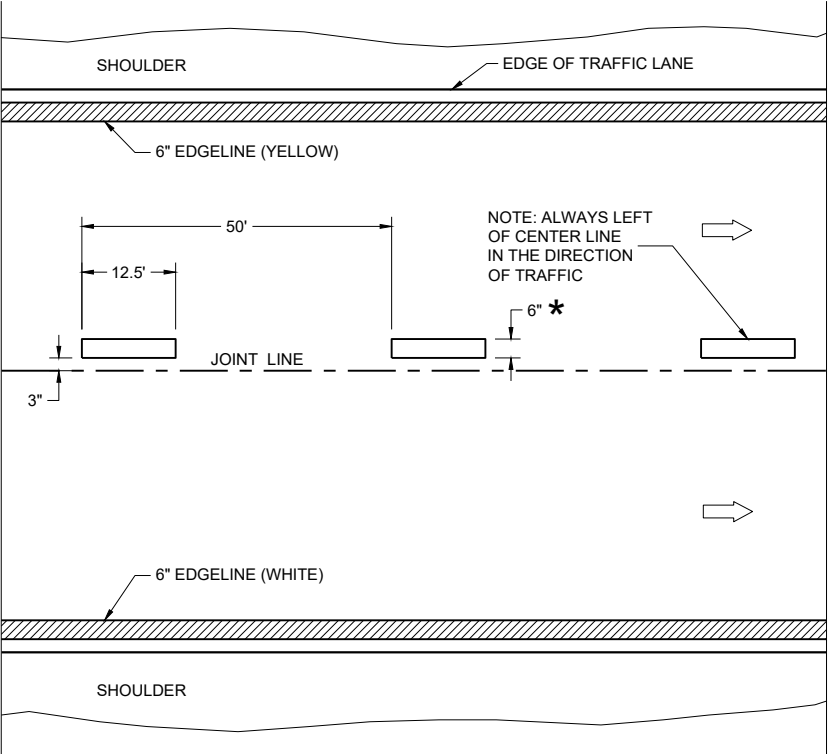

FREEWAYS AND EXPRESSWAYS


TEMPORARY PAVEMENT MARKING

TEMPORARY LONGITUDINAL PAVEMENT MARKING	
STATE OF WISCONSIN DEPARTMENT OF TRANSPORTATION	
APPROVED May 2023 DATE	/S/ Jeannie Silver Statewide Pavement Marking Engineer
FHWA	

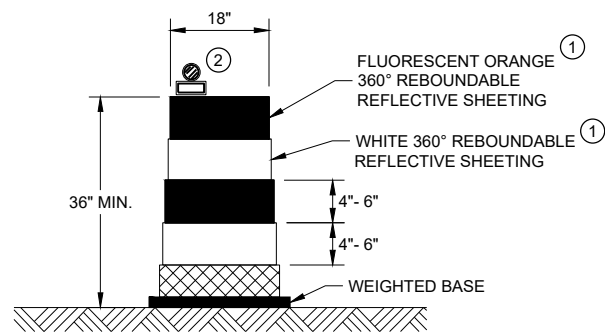


DRUM

BALLAST WIDTHS
RANGE FROM 24"-36"

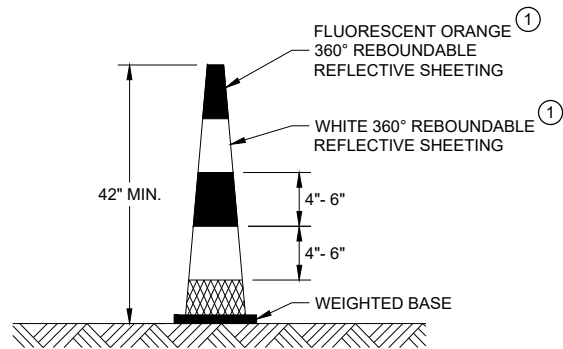


42" CONE

DO NOT USE IN TAPERS
½ SPACING OF DRUMS
BALLAST WIDTHS
RANGE FROM 14"-20"

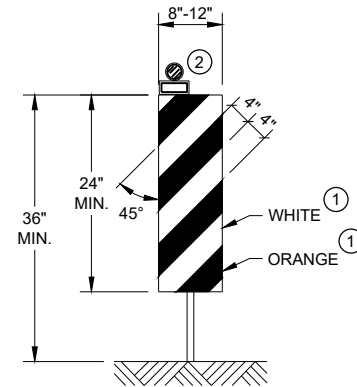


VERTICAL PANEL

THE STRIPES SHALL SLOPE DOWNWARD TO
THE TRAFFIC SIDE FOR CHANNELIZATION.

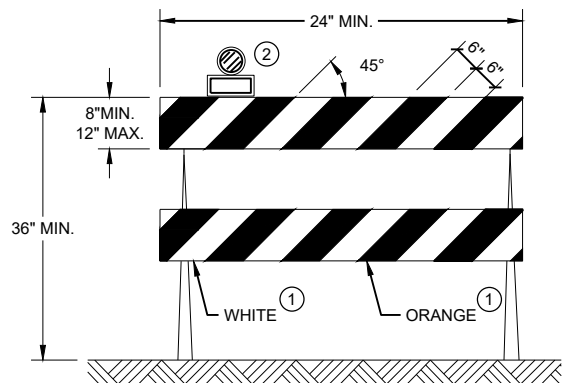

TYPE II BARRICADE

FOR RAILS LESS THAN 36" LONG, 4" WIDE STRIPES
MAY BE USED. ALL STRIPES SHALL SLOPE DOWNWARD
TO THE TRAFFIC SIDE FOR CHANNELIZATION.

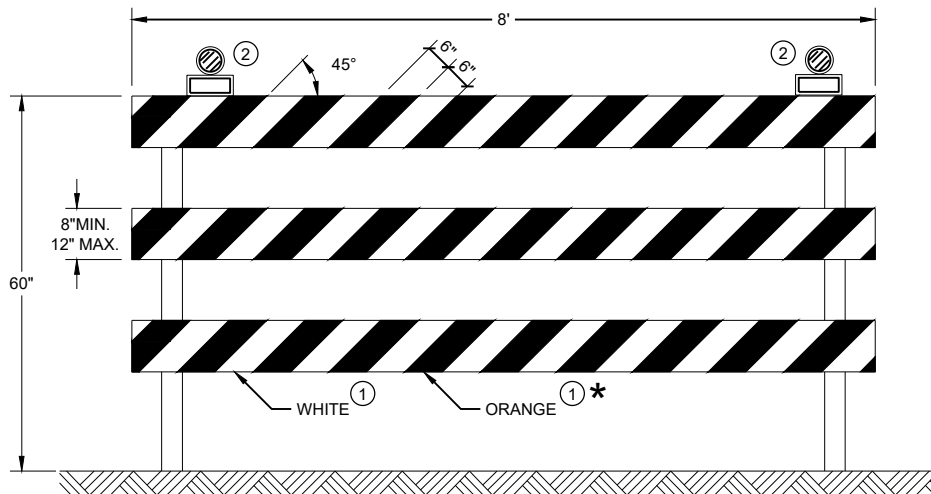

TYPE III BARRICADE

IF SIGN MOUNTED, DO NOT COVER MORE THAN 50% OF THE TOP
TWO RAILS OR 33% OF THE TOTAL AREA OF THE THREE RAILS.

* IF USED FOR A PERMANENT APPLICATION USE RED SHEETING.

GENERAL NOTES

- ① REFLECTIVE SHEETING SHALL FOLLOW THE REQUIREMENTS IN THE APPROVED PRODUCTS LISTING FOR SIGN SHEETING.
- ② LOCATION OF WARNING LIGHTS WHEN SHOWN ON THE PLAN.

**CHANNELIZING DEVICES
DRUMS, CONES, BARRICADES
AND VERTICAL PANELS**

STATE OF WISCONSIN
DEPARTMENT OF TRANSPORTATION

APPROVED
November 2022 /S/ Andrew Heidtke
DATE WORK ZONE ENGINEER

FHWA

GENERAL NOTES

THE EXACT NUMBER, LOCATION, AND SPACING OF ALL SIGNS AND DEVICES SHALL BE ADJUSTED TO FIT FIELD CONDITIONS AS APPROVED BY THE ENGINEER.

THE SPACING BETWEEN SIGNS SHOULD BE ADJUSTED TO NOT CONFLICT WITH AND TO PROVIDE A MINIMUM OF 200 FEET (500 FEET DESIRABLE) CLEARANCE TO EXISTING SIGNS.

THIS LANE CLOSURE IS TYPICAL FOR CLOSING RIGHT LANE - REVERSE FOR CLOSING LEFT LANE.

ALL SIGNS ARE 48" x 48" UNLESS OTHERWISE NOTED.

"WO" SIGNS ARE THE SAME AS "W" SIGNS EXCEPT THE BACKGROUND IS ORANGE.

ANY SIGNS TEMPORARY OR EXISTING, WHICH CONFLICT WITH TRAFFIC CONTROL "IN USE" SHALL BE REMOVED OR COVERED AS NEEDED OR AS APPROVED BY THE ENGINEER.

CONSIDER ROADWAY GEOMETRICS WHEN LOCATING SIGNS AND ARROW BOARD SO THE DRIVER HAS A CLEAR VIEW OF THE ARROW BOARD AND LANE CLOSURE DRUMS.

FOR A LANE CLOSURE THAT IS IN PLACE LESS THAN 7 CONTINUOUS DAYS AND NIGHTS, THE ADVANCED WARNING SIGNS MAY BE MOUNTED ON PORTABLE SUPPORTS.

REMOVE PAVEMENT MARKINGS AND PLACE TEMPORARY PAVEMENT MARKING LINE IF LANE CLOSURE IS TO BE IN PLACE 4 OR MORE CONTINUOUS DAYS AND NIGHTS.

WARNING LIGHTS ARE NOT REQUIRED IF THE LANE CLOSURE IS A DAYTIME ONLY OPERATION.

IF THE HORIZONTAL ALIGNMENT IS SUCH THAT A CURVE MAY REQUIRE ADDITIONAL DELINEATION, THE DEVICE SPACING MAY BE DECREASED TO 50 FEET.


ADJUSTMENTS IN BUFFER SPACE NEED TO BE INCORPORATED WHEN THE LANE CLOSURE OCCURS NEAR AN INTERCHANGE EXIT OR ENTRANCE RAMP OR INTERSECTION. THE LANE CLOSURE MUST TAKE PLACE FAR ENOUGH IN ADVANCE OF AN EXIT OR ENTRANCE RAMP TO STILL ALLOW FOR ADEQUATE BUFFER SPACE. THE MINIMUM LENGTH OF THE BUFFER SPACE BEFORE AN EXIT RAMP SHOULD BE ONE HALF THE LENGTH OF THE TRANSITION AREA. THE ENTRANCE RAMP SHOULD BE FOLLOWED BY THE ORIGINAL BUFFER SPACE LENGTH OF 800 FEET DESIRABLE PRIOR TO ANOTHER TRAFFIC CONTROL CHANGE SUCH AS A CROSSOVER MANEUVER.

IF THE SPEED LIMIT WILL CHANGE BASED ON THE PRESENCE OF WORKERS, USE THE TAPER LENGTH THAT MATCHES THE HIGHER OF THE TWO SPEEDS FOR A CONTINUOUS LANE CLOSURE.

- EXISTING POST MOUNTED SPEED LIMIT SIGNS SHOULD BE COVERED OR REMOVED.
- PLACE DSLT IN ADVANCE WARNING AREA AND THROUGHOUT PROJECT LIMITS. IF THE LANE CLOSURE MOVES DOWNSTREAM, LEAVE DSLT IN PLACE.
- AT EXISTING POST MOUNTED SPEED LIMIT SIGN AFTER THE END OF THE ACCELERATION LANE OF EACH ENTRANCE RAMP. IF THERE IS NOT AN EXISTING SIGN, PLACE 1,500 FEET BEYOND THE END OF THE ACCELERATION LANE OF EACH ENTRANCE RAMP
- IF WORK AREA STARTS LESS THAN 1,000 FEET FROM END OF LANE CLOSURE TAPER, OMIT DIGITAL SPEED LIMIT TRAILER AT THAT LOCATION.
- PLACE A DIGITAL SPEED LIMIT TRAILER A MINIMUM OF EVERY ONE MILE. MODIFY PLACEMENT AS DIRECTED BY ENGINEER WHEN DIGITAL SPEED LIMIT TRAILER IS LOCATED IN CLOSE PROXIMITY TO AN ACCELERATION LANE OF AN ENTRANCE RAMP.
- 5 DRUMS SPACED @ 10' INTERVALS AS NEEDED.
- INCLUDE NON-DIGITAL R2-1 RESUME SPEED LIMIT SIGNS 200 FEET MINIMUM (500 FEET DESIRABLE) BEYOND THE "END ROAD WORK" SIGN.

LEGEND

- SIGN ON PERMANENT SUPPORT
- TRAFFIC CONTROL DRUM
- TRAFFIC CONTROL DRUM WITH TYPE "C" STEADY BURN LIGHT
- TYPE III BARRICADE WITH ATTACHED SIGN
- TYPE "A" WARNING LIGHT (FLASHING)
- REMOVING PAVEMENT MARKINGS
- DIRECTION OF TRAFFIC
- WORK AREA
- CONNECTED ARROW BOARD
- DIGITAL SPEED LIMIT TRAILER (DSLTT)
- WZ START LOCATION MARKER
- WZ END LOCATION MARKER

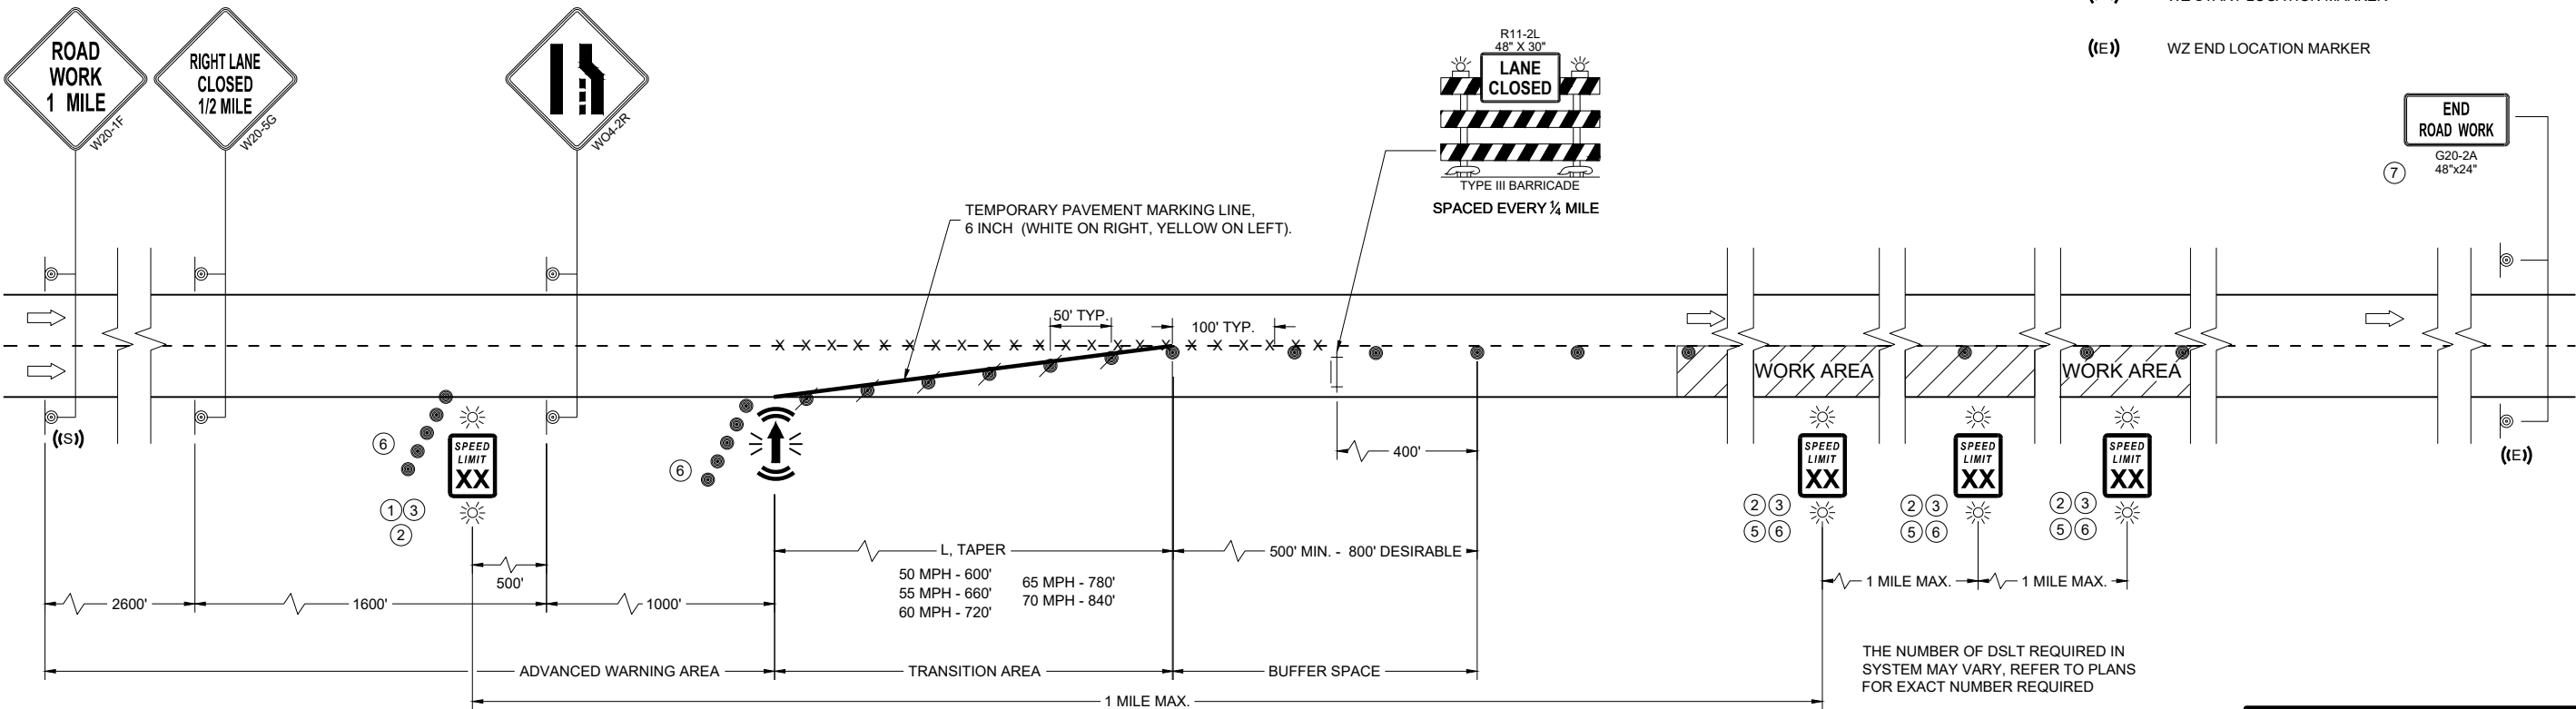

TRAFFIC CONTROL, LANE CLOSURE, DIGITAL SPEED REDUCTION SYSTEM


STATE OF WISCONSIN
DEPARTMENT OF TRANSPORTATION

APPROVED
November 2024 /S/ Andrew Heidtke
DATE ROADWAY STANDARDS DEVELOPMENT UNIT SUPERVISOR

FHWA

LEGEND

- SIGN ON TEMPORARY SUPPORT
- TRAFFIC CONTROL DRUM
- TRAFFIC CONTROL DRUM WITH TYPE "C" STEADY BURN LIGHT
- TYPE III BARRICADE
- TYPE III BARRICADE WITH ATTACHED SIGN
- TYPE "A" WARNING LIGHT (FLASHING)
- REMOVING PAVEMENT MARKINGS
- DIRECTION OF TRAFFIC
- WORK AREA
- CONNECTED ARROW BOARD
- WZ START LOCATION MARKER
- WZ END LOCATION MARKER

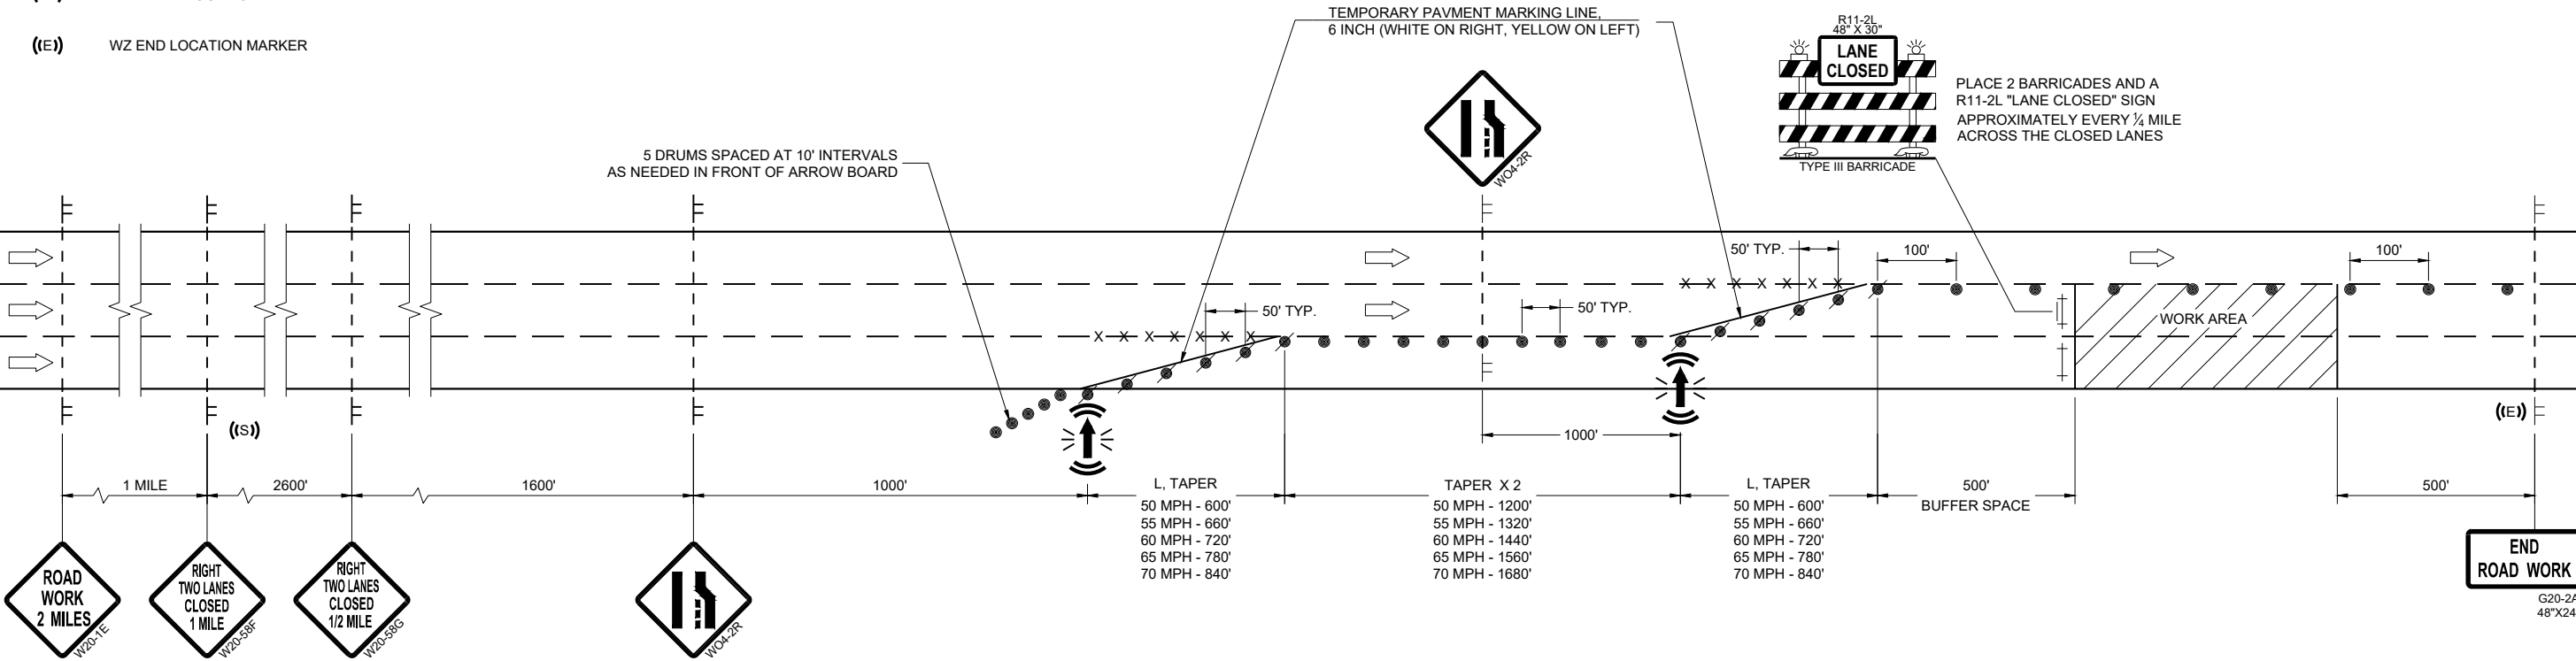

GENERAL NOTES

THIS DETAIL IS TYPICAL FOR CLOSING THE RIGHT TWO LANES. FOR CLOSING THE LEFT TWO LANES, REVERSE THE TRAFFIC CONTROL.

ALL SIGNS ARE 48"X48" UNLESS OTHERWISE NOTED.

"WO" SIGN IS THE SAME AS "W" SIGN EXCEPT THE BACKGROUND IS ORANGE.

ANY SIGNS TEMPORARY OR EXISTING, WHICH CONFLICT WITH THE TRAFFIC CONTROL "IN USE" SHALL BE REMOVED OR COVERED AS NEEDED AND AS APPROVED BY THE ENGINEER. NO WARNING LIGHTS SHALL BE WORKING ON COVERED OR "DOWNED" SIGNS.

THE EXACT NUMBER, LOCATION, AND SPACING OF ALL SIGNS AND DEVICES SHALL BE ADJUSTED TO FIT FIELD CONDITIONS AS APPROVED BY THE ENGINEER.

THE SPACING BETWEEN TRAFFIC CONTROL SIGNS SHOULD BE ADJUSTED TO NOT CONFLICT WITH AND TO PROVIDE A MINIMUM OF 200 FEET (500' DESIRABLE) DISTANCE TO EXISTING SIGNS THAT WILL REMAIN IN PLACE

W20-1E AND G20-2A SIGNS ARE NOT REQUIRED IF THE LANE CLOSURE IS WITHIN A LARGER WORK ZONE WHERE THESE SIGNS ARE ALREADY PRESENT.

CONSIDER ROADWAY GEOMETRICS WHEN LOCATING SIGNS AND ARROW BOARDS SO THE APPROACHING DRIVER HAS A CLEAR VIEW OF THE ARROW BOARDS AND LANE CLOSURE DRUMS.

WHEN A RAMP OR SIDE ROAD INTERSECTS THE FACILITY ON WHICH THE WORK IS BEING PERFORMED, ADDITIONAL TRAFFIC CONTROLS SHALL BE PROVIDED AS SPECIFIED IN THE PLANS AND/OR SPECIAL PROVISIONS OR AS APPROVED BY THE ENGINEER.

BARRICADES IN A CLOSED LANE THAT MUST BE MOVED FOR A WORK OPERATION SHALL BE IMMEDIATELY REESTABLISHED UPON COMPLETION OF THE OPERATION, OR FOR CONTINUING OPERATIONS, AT THE END OF EACH WORKING DAY.

CHANNELIZING DEVICES PLACED ADJACENT TO WORK AREA SHALL BE PULLED BACK FROM THE TRAVEL LANE WHEN WORK IS NOT IN PROGRESS.

WARNING LIGHTS ARE NOT REQUIRED IF THE LANE CLOSURE IS A DAYTIME ONLY OPERATION.

REMOVE PAVEMENT MARKINGS AND PLACE TEMPORARY PAVEMENT MARKING LINE IF LANE CLOSURE IS TO BE IN PLACE 4 OR MORE CONTINUOUS DAYS AND NIGHTS.

TRAFFIC CONTROL, TWO LANE CLOSURE ON FREEWAY OR EXPRESSWAY

STATE OF WISCONSIN
DEPARTMENT OF TRANSPORTATION

APPROVED
November 2024 /S/ Andrew Heidtke
DATE WORK ZONE ENGINEER

FHWA

LEGEND

-  SIGN ON PERMANENT SUPPORT
-  SIGN ON TEMPORARY SUPPORT
-  TRAFFIC CONTROL DRUM
-  TRAFFIC CONTROL DRUM WITH TYPE "C" STEADY BURN LIGHT
-  REMOVING PAVEMENT MARKING (SEE GENERAL NOTES)
-  TYPE III BARRICADE WITH ATTACHED SIGN
-  DIRECTION OF TRAFFIC

GENERAL NOTES

THE INSTALLATIONS SHOWN ON THIS SHEET ARE TYPICAL EXAMPLES AND ARE NOT INTENDED TO REPRESENT ANY PARTICULAR RAMP. AT SPECIFIC FIELD LOCATIONS, SIMILAR INSTALLATIONS SHALL BE USED AND ADJUSTED TO THE GEOMETRICS OF THE RAMP AS COORDINATED WITH THE ENGINEER.

THE EXACT NUMBER, LOCATION, AND SPACING OF ALL SIGNS AND DEVICES SHALL BE ADJUSTED TO FIT FIELD CONDITIONS AS APPROVED BY THE ENGINEER.

THE SPACING BETWEEN TRAFFIC CONTROL SIGNS SHOULD BE ADJUSTED TO NOT CONFLICT WITH AND SHOULD PROVIDE A MINIMUM OF 200 FEET (500 FEET DESIRABLE) CLEARANCE TO EXISTING SIGNS THAT WILL REMAIN IN PLACE.

ALL SIGNS ARE 48" X 48" UNLESS OTHERWISE NOTED.

"WO" IS THE SAME AS "W" EXCEPT THE BACKGROUND IS ORANGE.

SEE SEPARATE LANE CLOSURE DETAIL FOR TYPICAL SPACING OF TYPE III BARRICADES AND R11-2L "LANE CLOSED" SIGNS.


SIGNS THAT WILL BE IN PLACE LESS THAN 7 CONSECUTIVE DAYS AND NIGHTS OR THAT WILL BE PLACED IN A CLOSED LANE, MAY BE MOUNTED ON PORTABLE SUPPORTS.

IF INDICATED IN MISCELLANEOUS QUANTITIES, SUBSTITUTE FLEXIBLE TUBULAR MARKERS FOR DRUMS IN THE GORE BETWEEN THE EXIT RAMP AND MAINLINE TRAFFIC.

ANY SIGNS TEMPORARY OR EXISTING, WHICH CONFLICT WITH TRAFFIC CONTROL "IN USE" SHALL BE REMOVED OR COVERED AS NEEDED AND AS APPROVED BY THE ENGINEER.

REMOVE PAVEMENT MARKINGS AND PLACE TEMPORARY PAVEMENT MARKING LINES IF LANE CLOSURE IS TO BE IN PLACE FOR 4 OR MORE CONTINUOUS DAYS AND NIGHTS.

WARNING LIGHTS ARE NOT REQUIRED IF THE LANE CLOSURE IS A DAYTIME ONLY OPERATION.

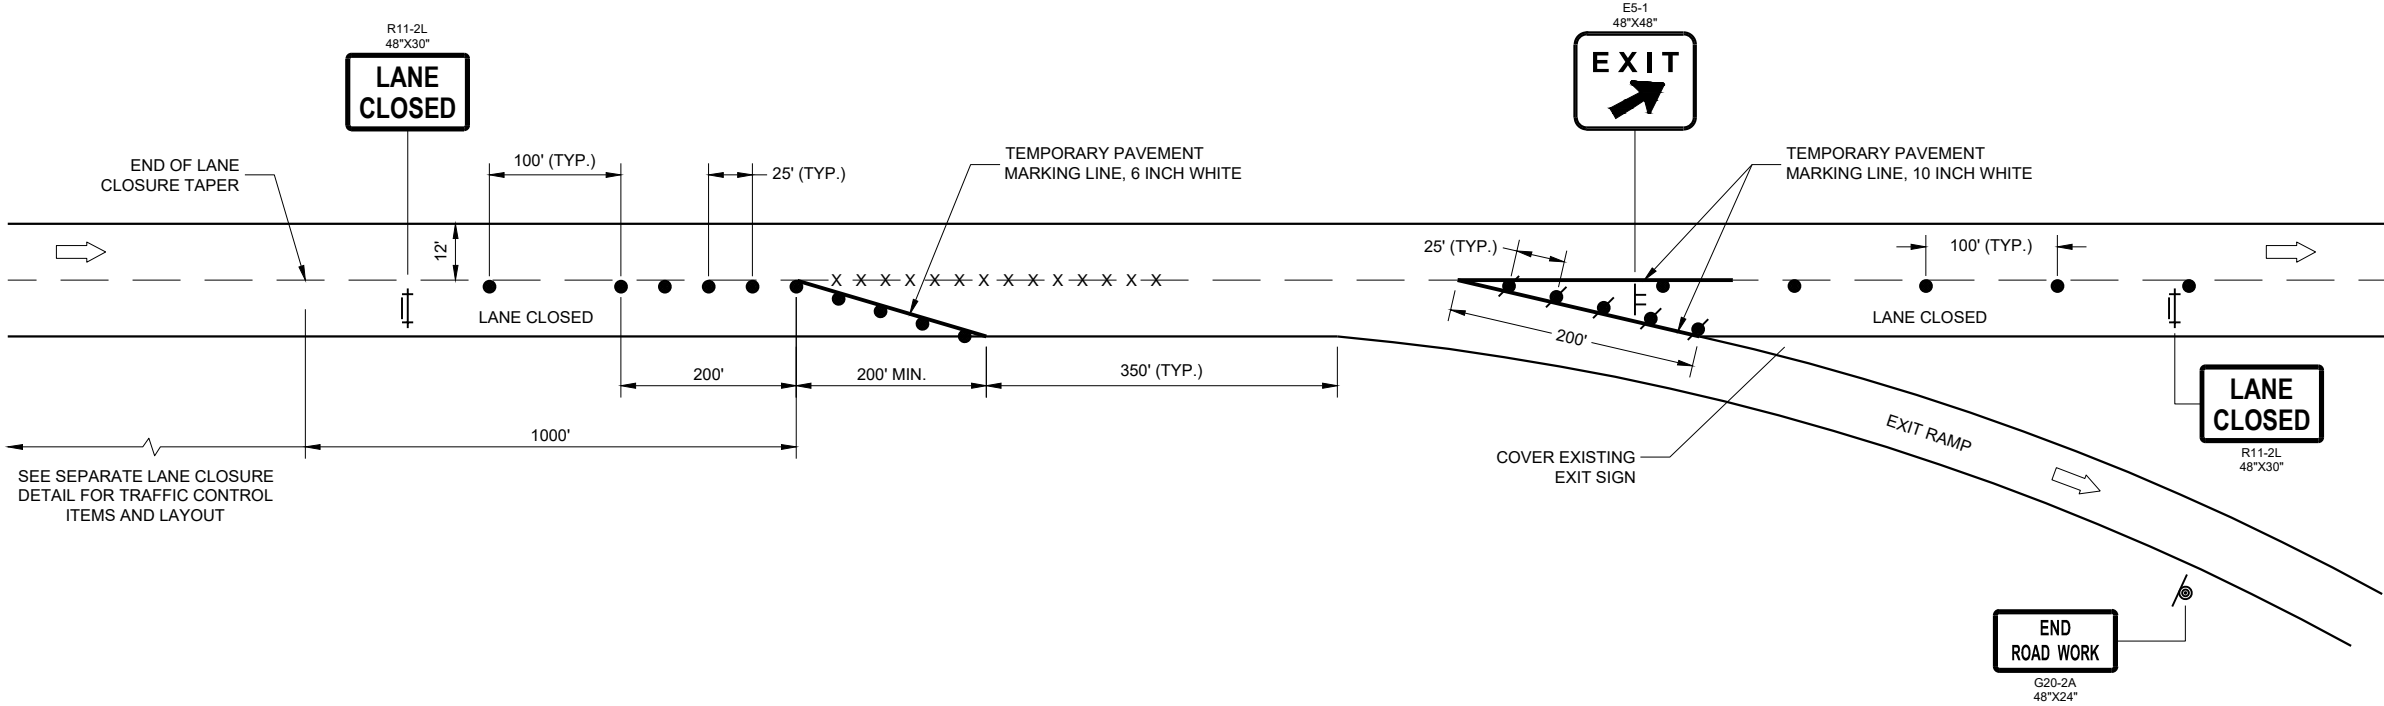


**TRAFFIC CONTROL,
PARALLEL EXIT RAMP
WITHIN LANE CLOSURE**

STATE OF WISCONSIN
DEPARTMENT OF TRANSPORTATION

APPROVED
May 2023
DATE

/S/ Andrew Heidtke
WORK ZONE ENGINEER

FHWA

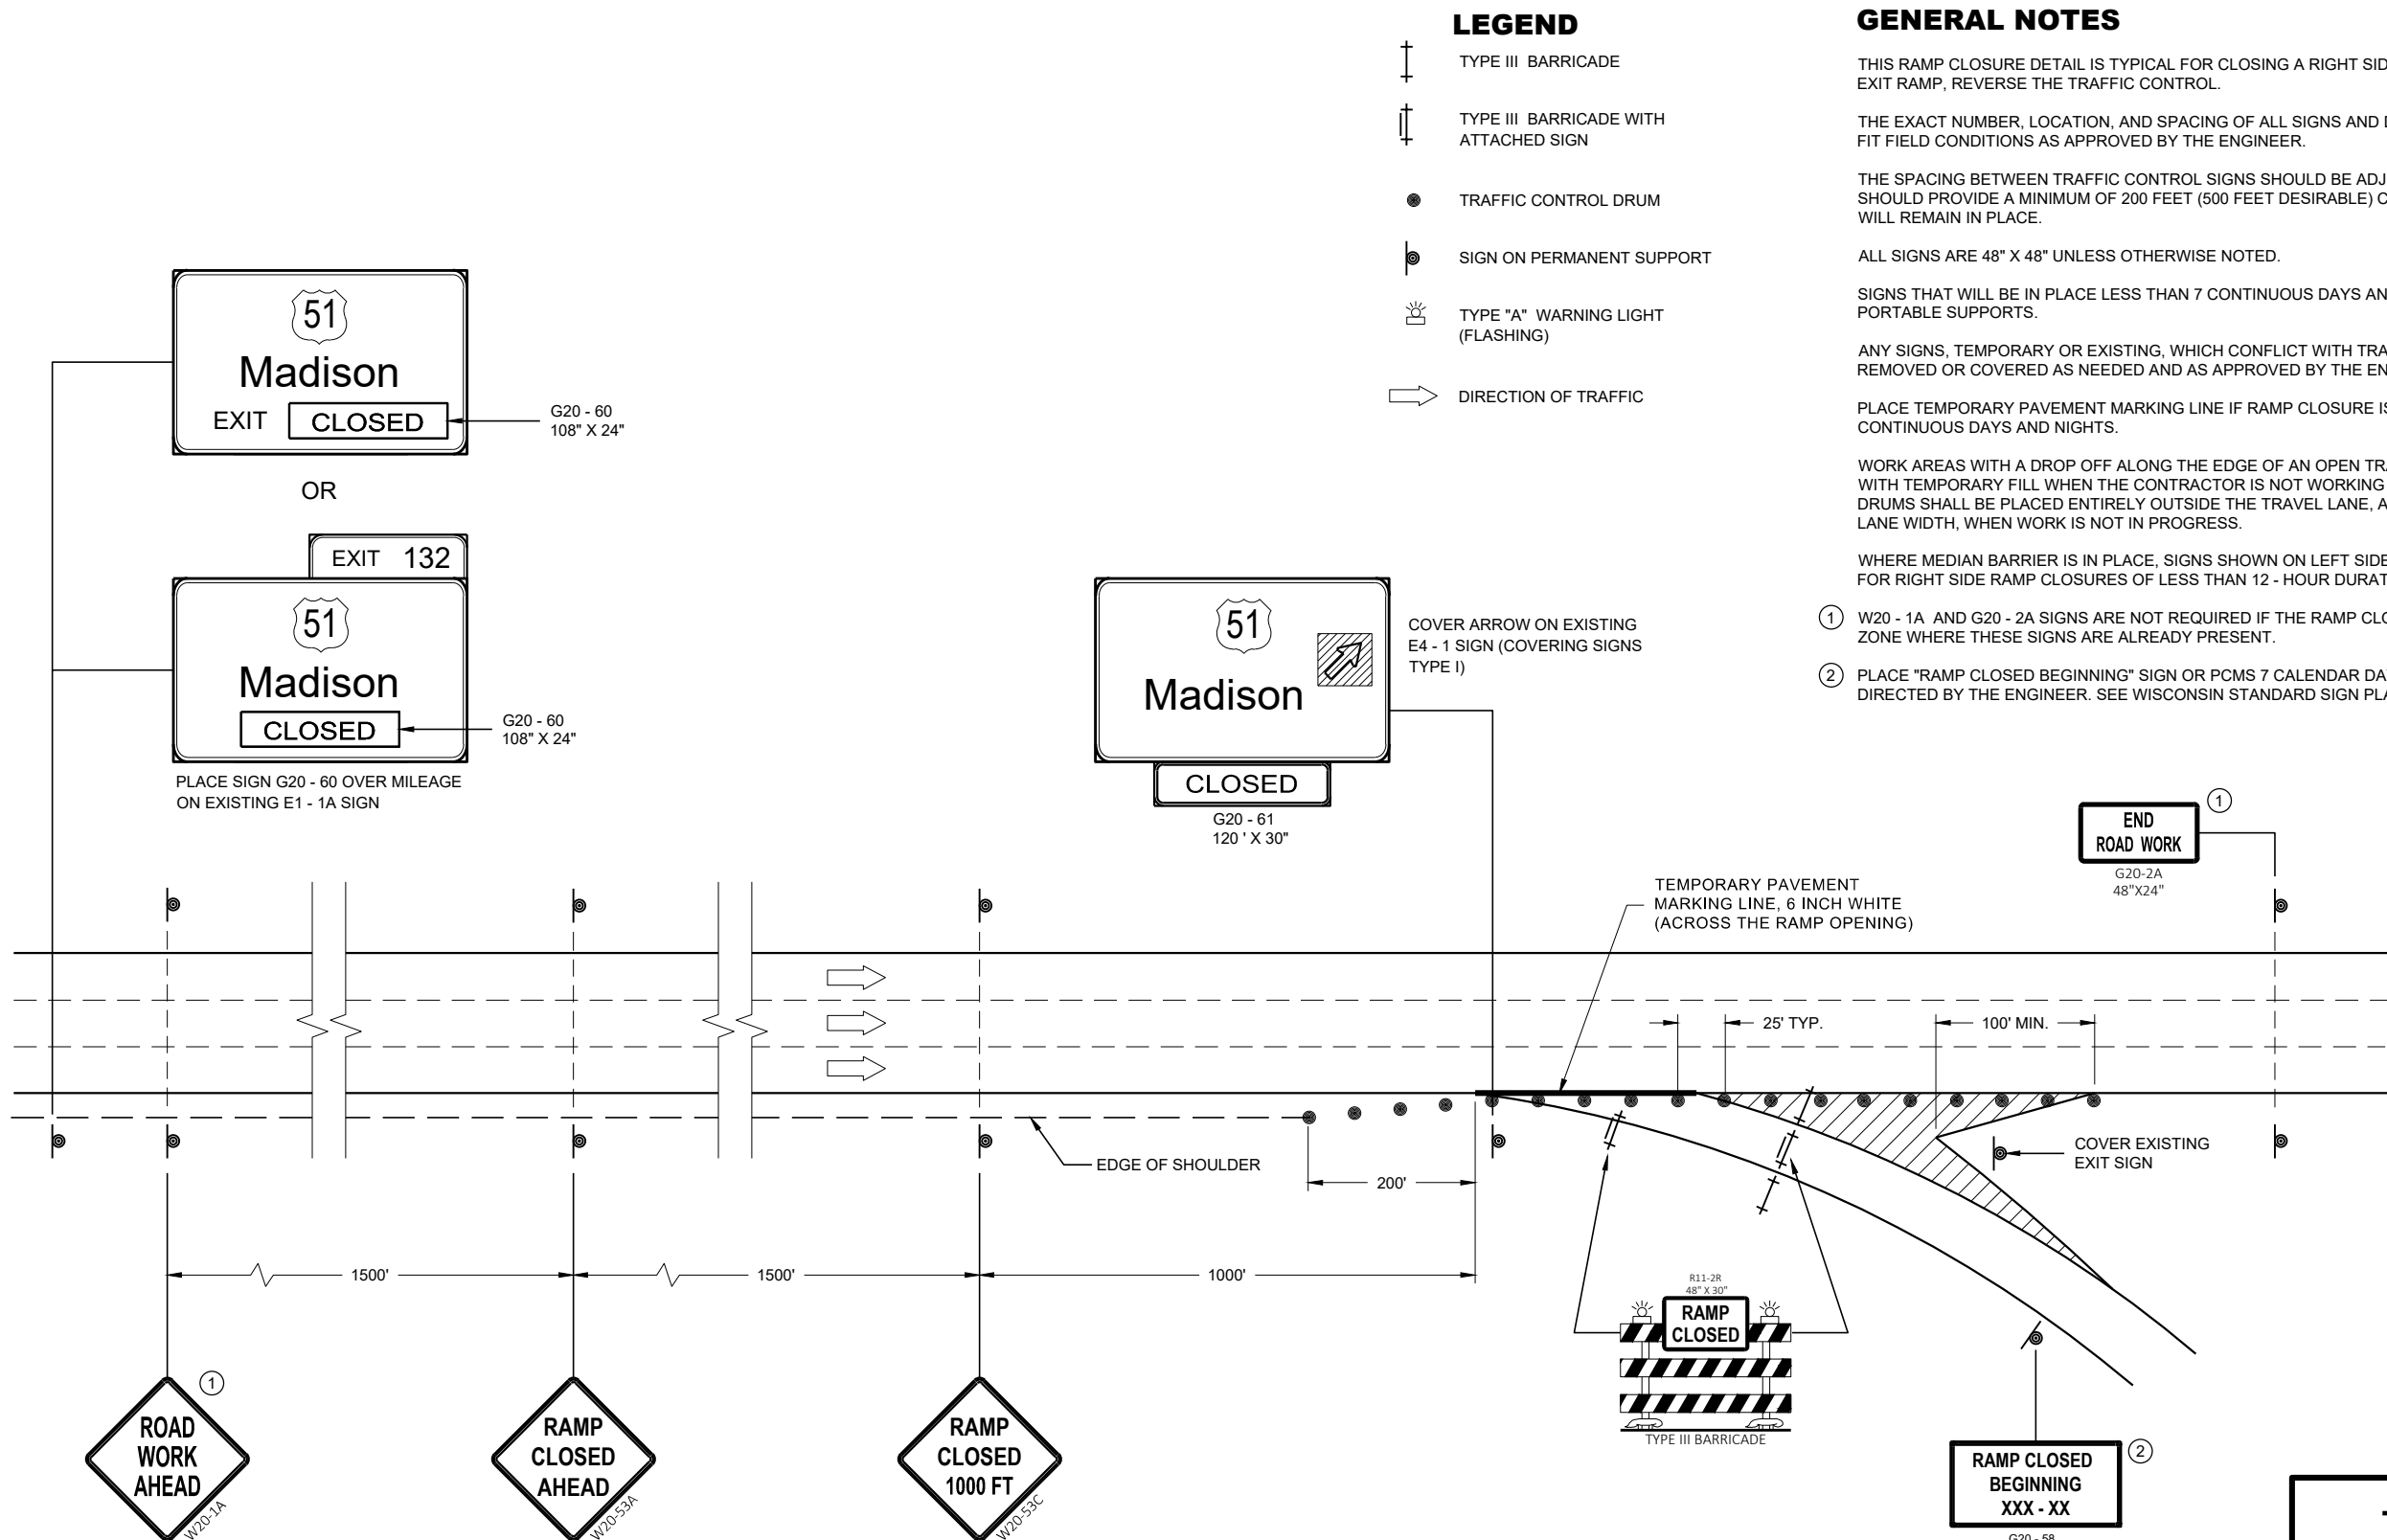

**TRAFFIC CONTROL,
EXIT RAMP CLOSURE**

STATE OF WISCONSIN
DEPARTMENT OF TRANSPORTATION

APPROVED
May 2023
DATE /S/ Andrew Heidtke
ROADWAY STANDARDS DEVELOPMENT
ENGINEER
FHWA

LEGEND

- TRAFFIC CONTROL DRUM
- ⦿ SIGN ON PERMANENT SUPPORT
- ➡ DIRECTION OF TRAFFIC
- ⚡➡ FLASHING ARROW BOARD
- ▨ WORK AREA

GENERAL NOTES

THIS DETAIL IS TYPICAL FOR CLOSING THE RIGHT SHOULDER. FOR CLOSING THE LEFT SHOULDER, REVERSE THE TRAFFIC CONTROL.

THIS DETAIL MAY BE USED FOR DIVIDED ROADWAYS WITH ANY NUMBER OF TRAVEL LANES.

THE EXACT NUMBER, LOCATION AND SPACING OF ALL SIGNS AND DEVICES SHALL BE ADJUSTED TO FIT FIELD CONDITIONS AS APPROVED BY THE ENGINEER.

ALL SIGNS ARE 48" X 48" UNLESS OTHERWISE NOTED.

SIGN LAYOUTS SHALL BE IN ACCORDANCE WITH THE FHWA'S MANUAL OF STANDARD HIGHWAY SIGNS OR THE WISCONSIN STANDARD SIGN PLATES.


SIGNS THAT WILL BE IN PLACE LESS THAN 7 CONTINUOUS DAYS AND NIGHTS MAY BE MOUNTED ON PORTABLE SUPPORTS.

ANY SIGNS TEMPORARY OR EXISTING, WHICH CONFLICT WITH TRAFFIC CONTROL "IN USE" SHALL BE REMOVED OR COVERED AS NEEDED AND AS APPROVED BY THE ENGINEER.

CHANNELIZING DEVICES PLACED ADJACENT TO THE WORK AREA SHALL BE PULLED BACK FROM THE TRAVEL LANE WHEN WORK IS NOT IN PROGRESS.

WHEN A RAMP INTERSECTS THE FACILITY ON WHICH THE WORK IS BEING PERFORMED, ADDITIONAL TRAFFIC CONTROLS SHALL BE PROVIDED AS SPECIFIED IN THE PLANS AND/OR THE SPECIAL PROVISIONS OR AS APPROVED BY THE ENGINEER.

*FOR SHORT DURATION SHOULDER WORK OF LESS THAN ONE HOUR, THE W21-5a SIGN MAY BE OMITTED.


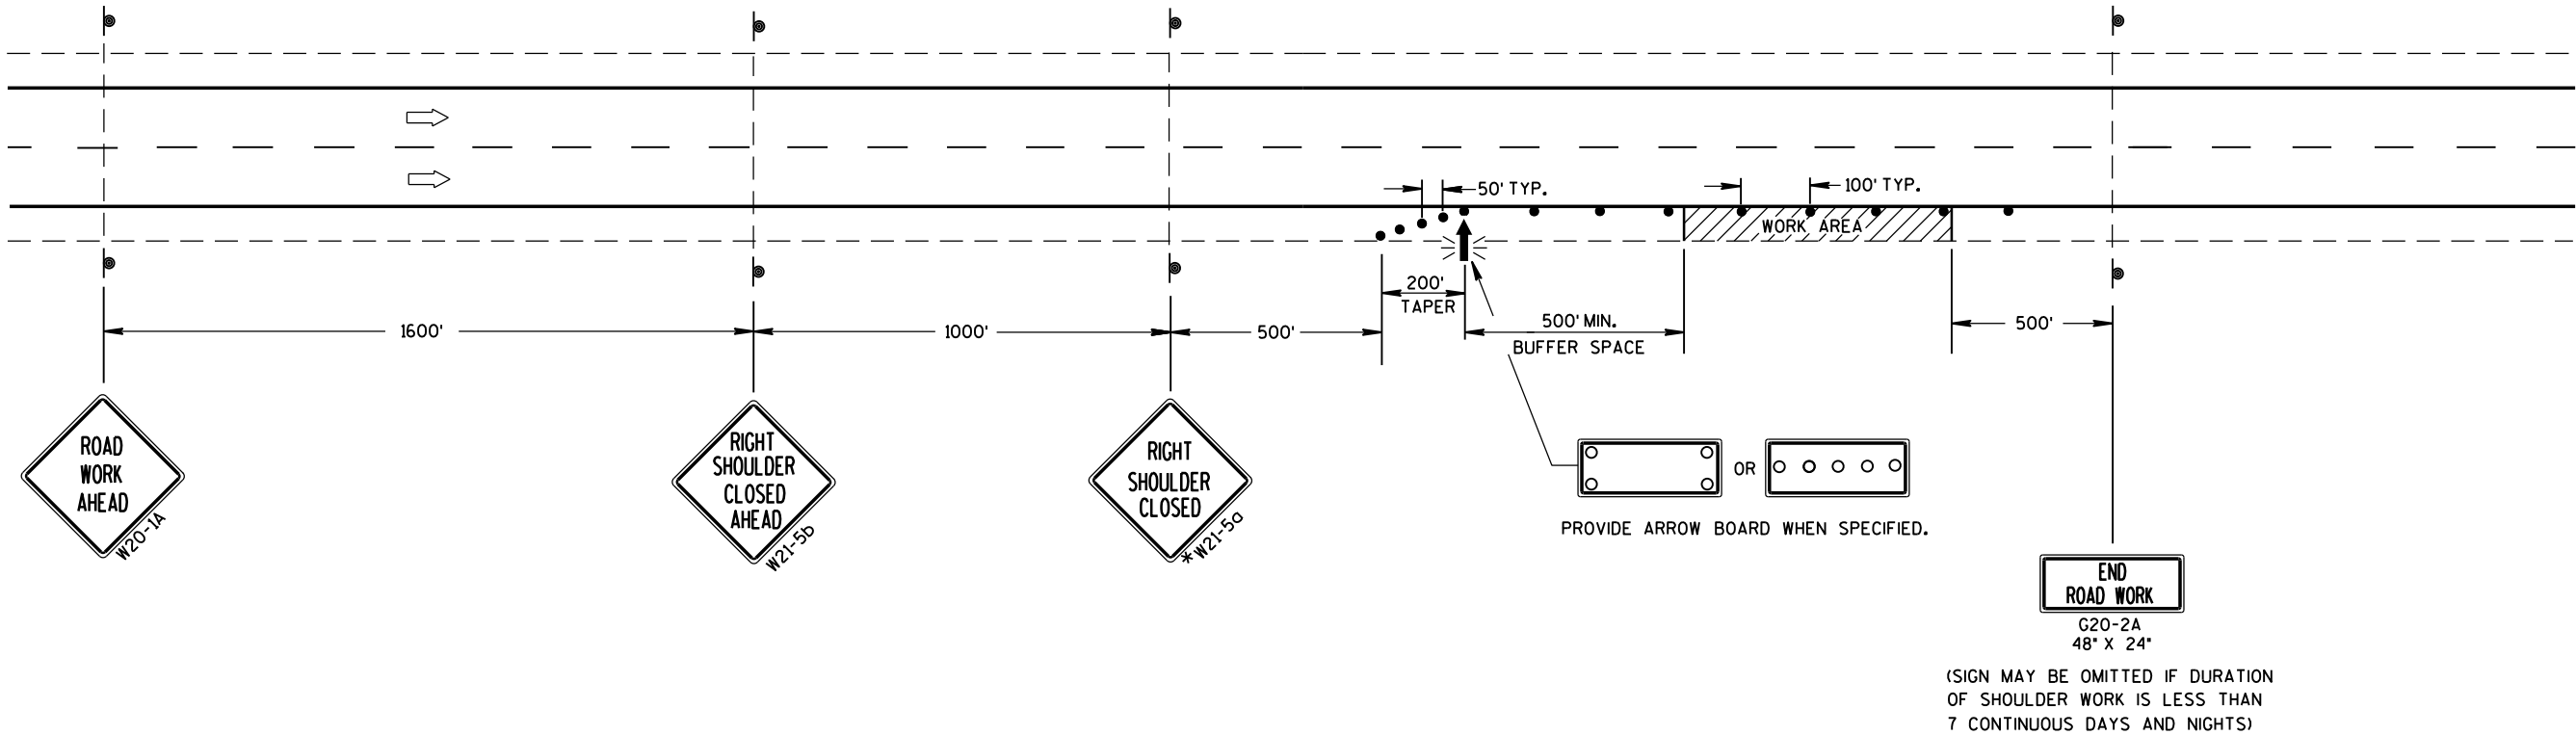


TRAFFIC CONTROL
SHOULDER CLOSURE ON DIVIDED
ROADWAY, SPEEDS GREATER
THAN 40 MPH



STATE OF WISCONSIN
DEPARTMENT OF TRANSPORTATION

APPROVED
June 2016 /S/ Peter Amakobe Atepe
DATE STATEWIDE WORK ZONE TRAFFIC
FHWA SAFETY ENGINEER

URBAN AREA

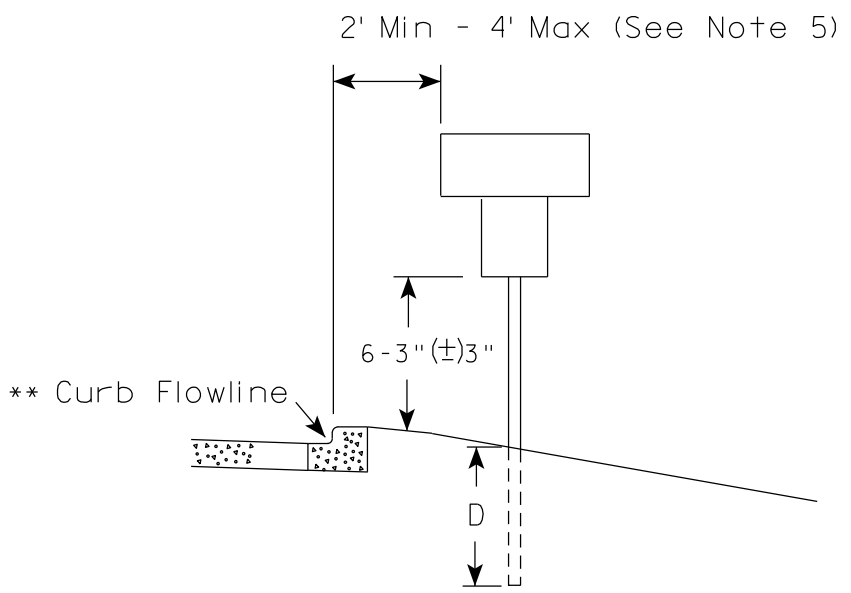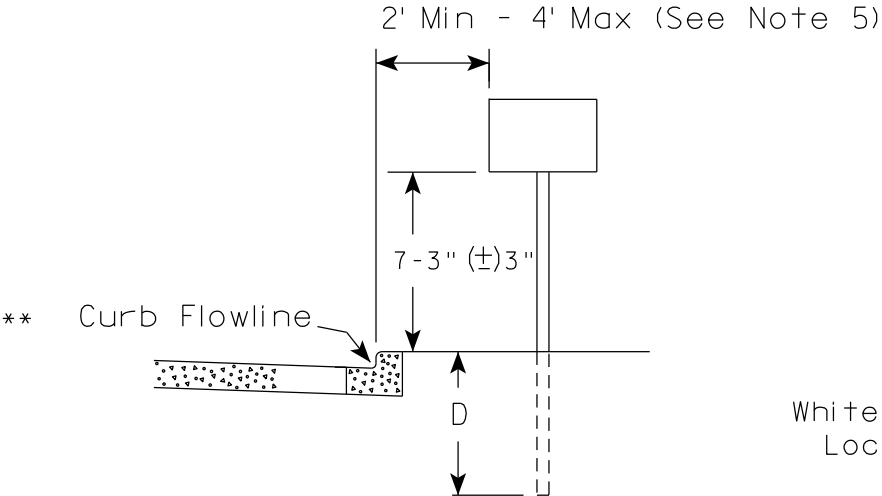

RURAL AREA (See Note 2)

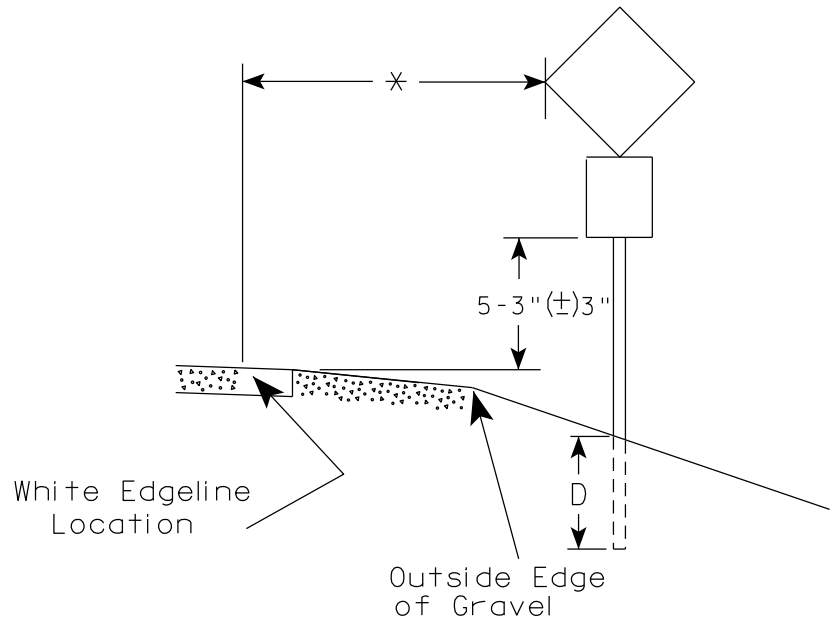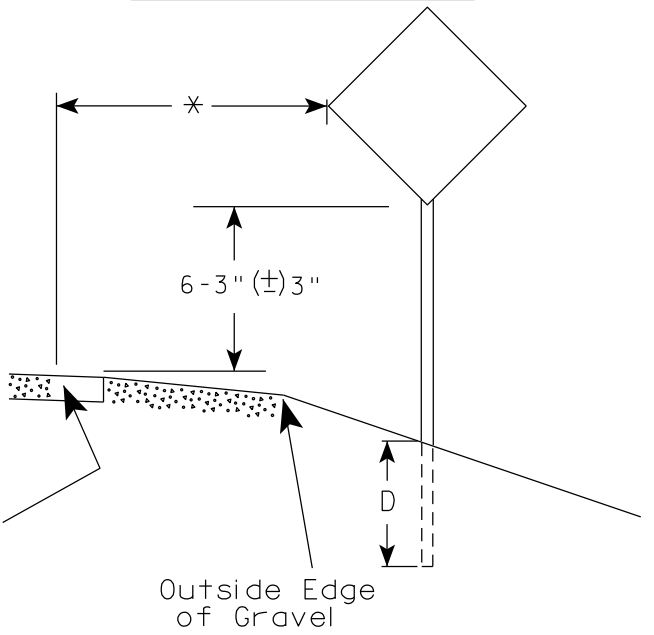

POST EMBEDMENT DEPTH

Area of Sign Installation (Sq. Ft.)	D (Min)
20 or Less	4'
Greater than 20	5'

GENERAL NOTES

1. Signs wider than 4 feet or 20 sq.ft or larger, shall be mounted on multiple posts. Refer to plate A4-4.
2. If signs are mounted on or behind barrier wall, see A4-10 sign plate.
The Double Arrow sign (W12-1D) shall be mounted at a height of 2'-3" (±) 3". The Chevron sign (W1-8), Roundabout Chevron panel (R6-4B), Enhanced Reference Markers, Clearance Markers (W5-52), Mile Markers (D10 series), In Road Object Markers (W5-54) & End of Road Markers (W5-56) shall be mounted at a height of 4'-3" (±) 3".
3. For expressways and freeways, mounting height is 7'- 3" (±) 3" or 6'-3" (±) 3" depending upon existence of a sub-sign.
4. Minimum mounting height for signs mounted on traffic signal poles is 5'- 3" (±) 3".
5. Offset distance shall be consistent with existing signs or consistent throughout length of project.
6. Folding signs shall be mounted at a height of 5'-3" (±) 3" or as directed by the Engineer.

* * The existence of curb and gutter does not in itself mandate the vertical clearance illustrated. That height is typically measured where there is sidewalk adjacent to the roadway or parking is permitted. In the absence of sidewalk vertical clearance is measured from the top of the curb. Offset of signs is measured from the flow line.


* 6 feet from edge of a paved shoulder or 12 feet from the edge of pavement (edge line location) or 2 feet from outside edge of gravel, whichever is greater unless directed by project engineer.

TYPICAL INSTALLATION
OF PERMANENT TYPE II
SIGNS ON SINGLE POSTS

WISCONSIN DEPT OF TRANSPORTATION

APPROVED *Matthew R. Rauch*
for State Traffic Engineer


DATE 12/6/23 PLATE NO. A4-3.23

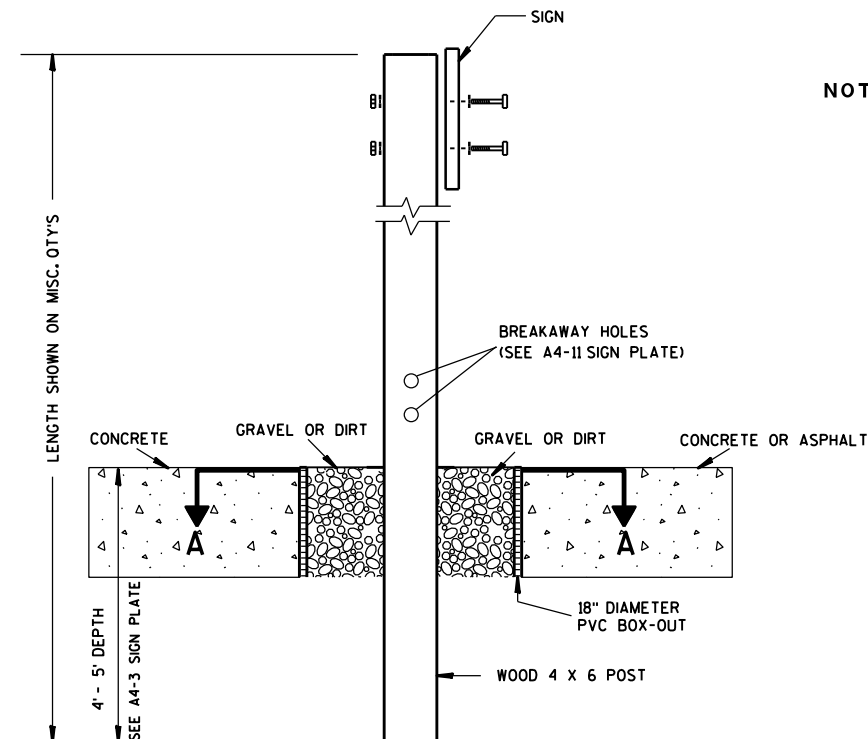

ELEVATION VIEW


DETAIL OF WOOD 4 X 6 SIGN POST IN BOX-OUT

- NOTES:**
1. ALL MATERIAL TO BE APPROVED BY ENGINEER PRIOR TO INSTALLATION
 2. SEE SIGN PLATE A4-8 FOR SIGN HARDWARE REQUIREMENTS
 3. 18 INCH X 18 INCH SQUARE BOX-OUTS MAY BE USED FOR INSTALLATIONS IN EXISTING CONCRETE OR ASPHALT LOCATIONS.

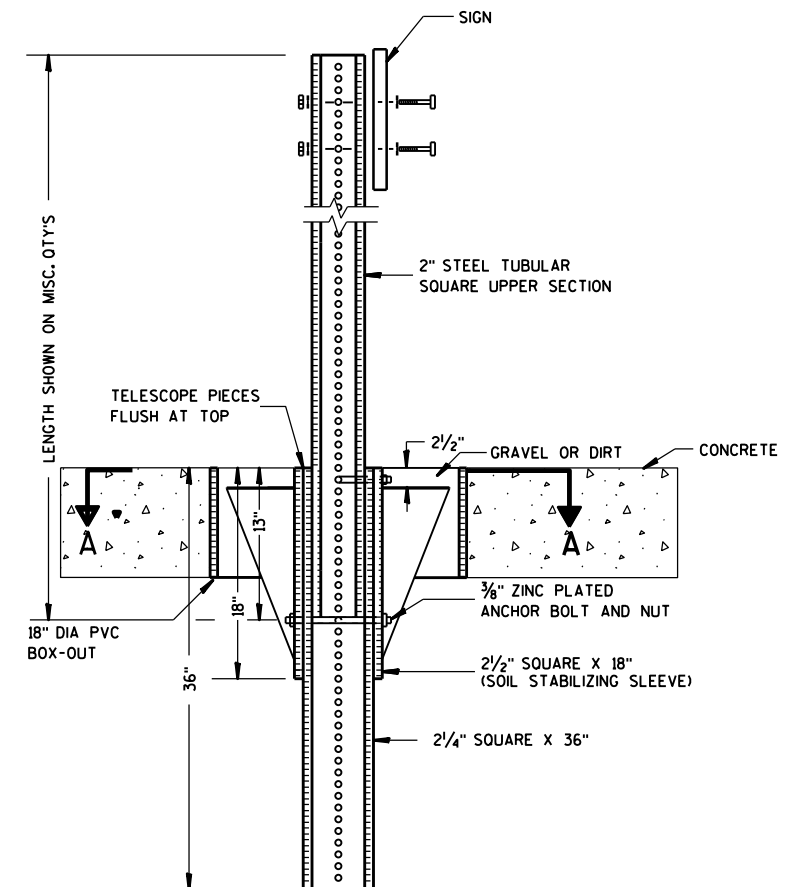

ELEVATION VIEW

DETAIL OF STEEL 2 X 2 SIGN POST IN BOX-OUT

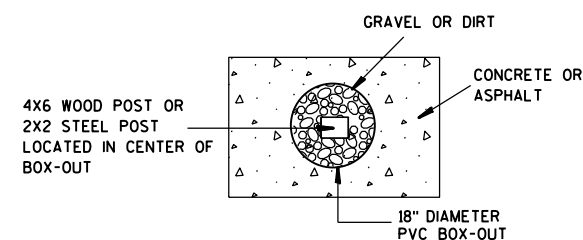

PLAN VIEW

FOR NEW CONCRETE/ASPHALT INSTALLATIONS

**SIGN POST
BOX-OUTS
A4-3B**

WISCONSIN DEPT OF TRANSPORTATION

APPROVED *Matthew R. Rauch*
for State Traffic Engineer

DATE 1/27/14 PLATE NO. A4-3B.1

PROJECT NO:


HWY:

COUNTY:



SHEET NO:

E


URBAN AREA

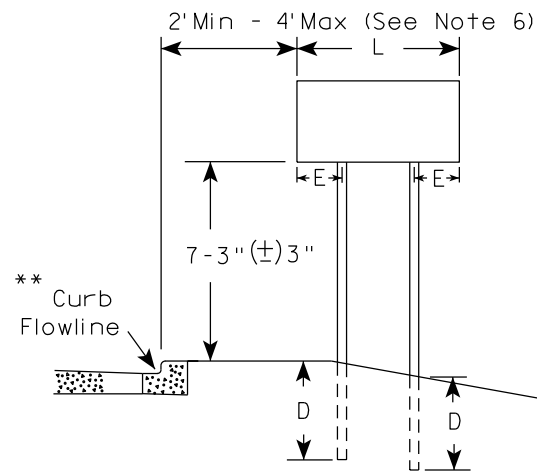


RURAL AREA (See Note 3)

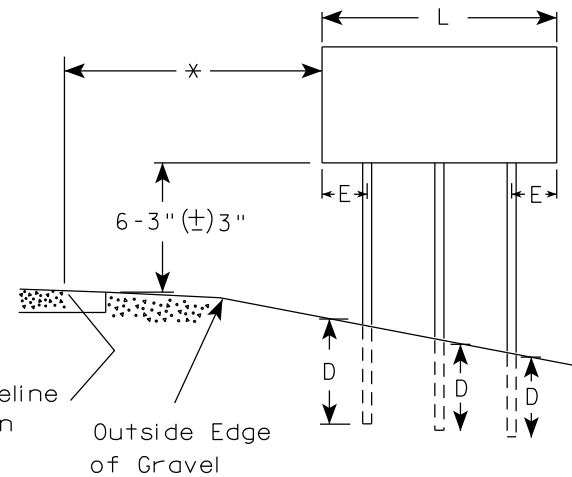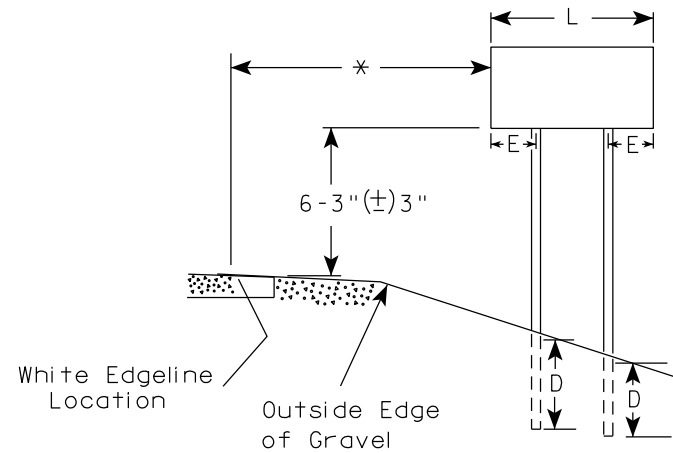

2' Min - 4' Max (See Note 6)

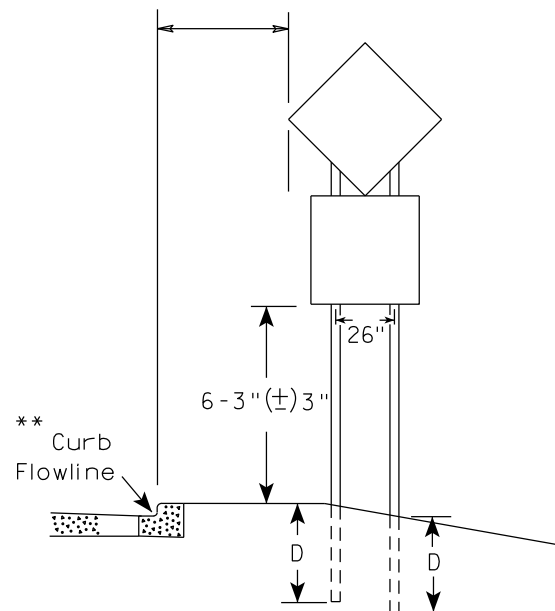

48" DIAMOND WARNING SIGN

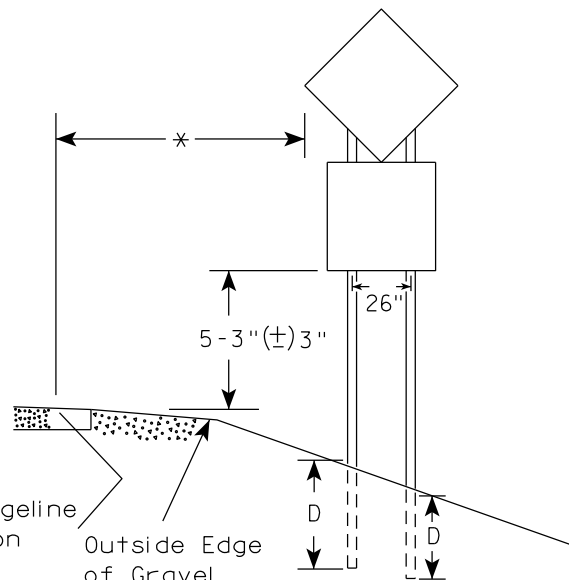

48" DIAMOND WARNING SIGN

SIGN SHAPE OTHER THAN DIAMOND (TWO POSTS REQUIRED)	
L	E
Greater than 48" Less than 60"	12"
60" to 108"	L/5

SIGN SHAPE OTHER THAN DIAMOND (THREE POSTS REQUIRED)	
L	E
Greater than 108" to 144"	12"

POST EMBEDMENT DEPTH

Area of Sign Installation (Sq.Ft.)	D (Min)
20 or Less	4'
Greater than 20	5'

TYPICAL INSTALLATION
OF TYPE II SIGNS
ON MULTIPLE POSTS

WISCONSIN DEPT OF TRANSPORTATION

APPROVED *Matthew R. Rauch*
for State Traffic Engineer

DATE 12/6/23 PLATE NO. A4-4.16


PROJECT NO:

HWY:


COUNTY:

SHEET NO:

E

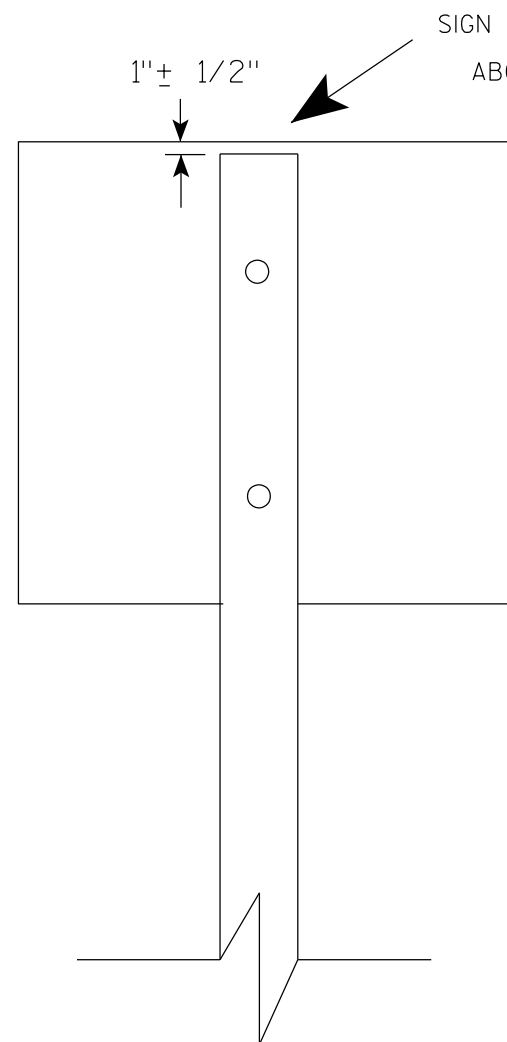

SIGN SHALL BE MOUNTED TO PROJECT
ABOVE THE TOP OF THE POST

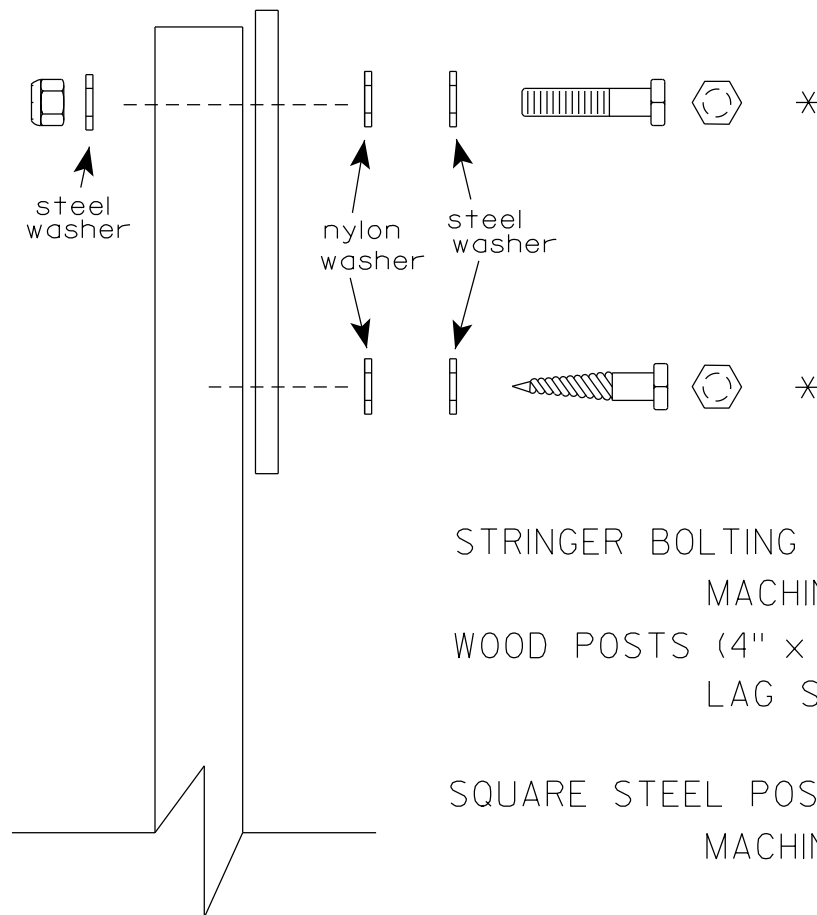

Nuts, bolts and lags used for mounting signs shall have hexagonal heads and shall be either :

- a. Hot dip galvanized in accordance with ASTM Designation: A 153, Class D, or SC 3
- b. Electro-galvanized in accordance with ASTM Designation : B 633, TYPE III, SC 3.

Threads on bolts and nuts shall be manufactured with sufficient allowance for the cadmium plate or galvanized coating to permit the nuts to run freely on the bolts.

STRINGER BOLTING TO ALUMINUM SIGNS (SEE SIGN PLATE A4-18)

MACHINE BOLTS - 5/16" X 1-3/4" Length w/ lock nuts

WOOD POSTS (4" x 6")

LAG SCREWS - 3/8" X 3" (NO STRINGERS ON BACK OF SIGN)
3/8" X 4" (STRINGERS ON BACK OF SIGN)

SQUARE STEEL POSTS (2" x 2")

MACHINE BOLTS - 3/8" X 3-1/4" Length w/ nuts (NO STRINGER ON BACK OF SIGN)
3/8" X 5" Length w/ nuts (STRINGERS ON BACK OF SIGN)

RIVETS - 9/32" (6605-9-6) BULB-TITE, TRI-FOLD, ALUMINUM BODY/MANDREL
O.D. FLANGE .720-.765 INCH, GRIP RANGE .042-.375 INCH

WASHERS (ALL POSTS) -

1-1/4" O.D. X 3/8" I.D. X 1/16" STEEL

1-1/4" O.D. X 3/8" I.D. X .080 NYLON

* Two different fastening systems are shown for illustration purposes. On any individual sign, either one or the other system shall be used. Actual number of fasteners per sign varies with the sign area, but normally there are two. For a single post installation, all signs greater than 9 sq. ft. require the use of 3 fasteners.


ATTACHMENT OF SIGNS TO POSTS

WISCONSIN DEPT OF TRANSPORTATION


APPROVED Matthew R. Rauch
For State Traffic Engineer

DATE 4/1/2020 PLATE NO. A4-8.9

**2 1/4 " SQUARE
12 GAUGE
PERFORATED
GALVANIZED FINISH**

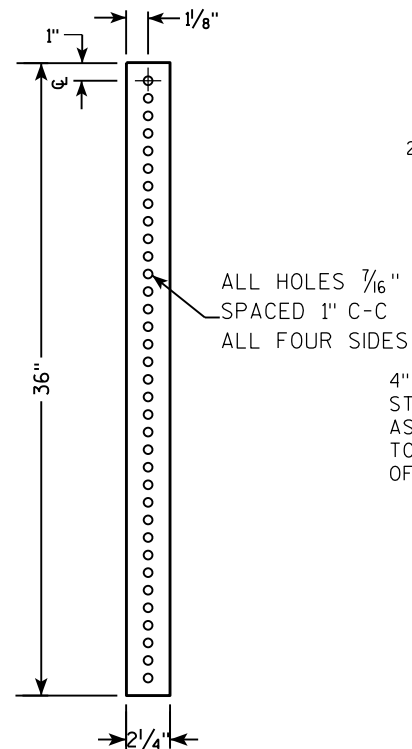

**2 1/2" SQUARE
12 GAUGE
OMNI-DIRECTIONAL
PERFORATED
SOIL STABILIZING SLEEVE
GALVANIZED FINISH**

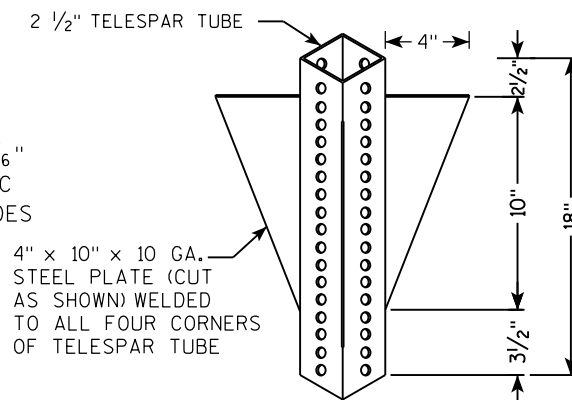

LENGTH SHOWN ON MISC. QTY'S
 18" DIA SCHEDULE 40 PVC BOX-OUT
 TELESCOPE PIECES FLUSH AT TOP
 36"
 18"
 13"
 2 1/2"
 2 1/4" SQUARE X 36"
 2 1/2" SQUARE X 18" (SOIL STABILIZING SLEEVE)
 3/8" ZINC PLATED ANCHOR BOLT AND NUT
 2 1/2" GRAVEL OR DIRT
 3/8" ZINC PLATED CORNER ANCHOR BOLT AND NUT
 ALL HOLES 7/16" SPACED 1" C-C ALL FOUR SIDES
 2" STEEL TUBULAR SQUARE UPPER SECTION
 SEE SIGN PLATE A4-8 FOR BOLT WASHER, & NUT MATERIAL
 SIGN

LENGTH SHOWN ON MISC. QTY'S

TELESCOPE PIECES FLUSH AT TOP

2" STEEL TUBULAR SQUARE UPPER SECTION

ALL HOLES $\frac{7}{16}$ " SPACED 1" C-C ALL FOUR SIDES

$\frac{3}{8}$ " ZINC PLATED CORNER ANCHOR BOLT AND NUT

1"


$\frac{3}{8}$ " ZINC PLATED ANCHOR BOLT AND NUT

2 1/2" SQUARE X 18" (SOIL STABILIZING SLEEVE)

2 1/4" SQUARE X 36"

SEE SIGN PLATE A4-8 FOR BOLT WASHER, & NUT MATERIAL

SIGN

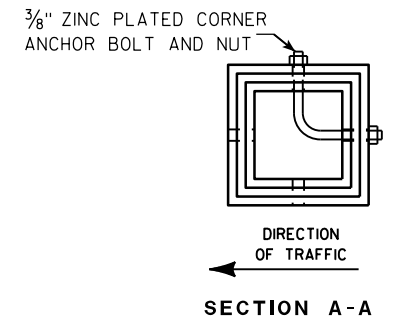

Area of Sign Installation (Sq. Ft.)	Number of Required Posts
9 or less	1
Greater than 9 less than or equal to 18	2
Greater than 18 less than or equal to 27	3

TUBULAR STEEL
SIGN POST
A4-9




WISCONSIN DEPT OF TRANSPORTATION

APPROVED Matthew R Rauch
For State Traffic Engineer

DATE 2/05/15 PLATE NO. A4-9.9

BANDING


SINGLE SIGN

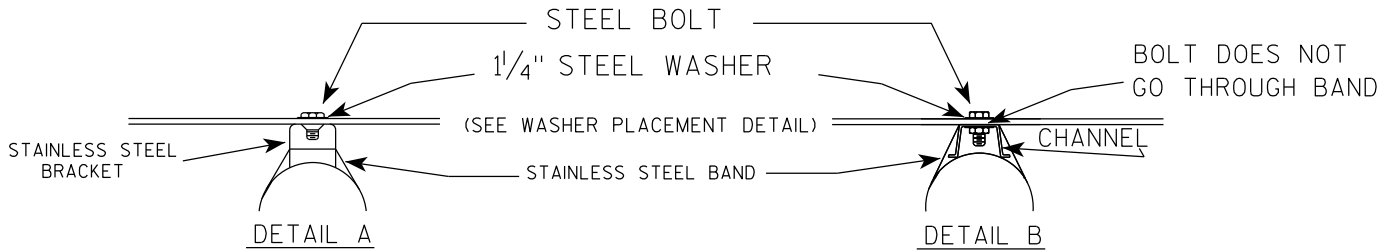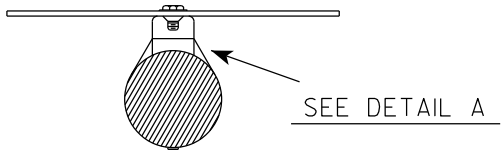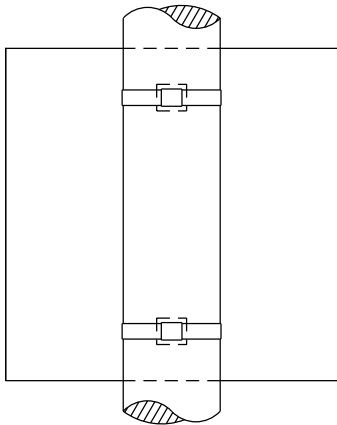

GENERAL NOTES

1. Any sign over 3 feet in width shall use the V-Block banding method. See A5-10 standard plate.
2. Signs 3 feet or greater in height shall have three bracket bands installed. Signs less than 3 feet in height shall have two bracket bands installed.
3. Banding and assembly bracket shall be stainless steel. All bands shall be $\frac{3}{4}$ " in width and 0.025" thickness.
4. ALL SIGN MOUNTING BOLTS AND WASHERS SHALL BE EITHER:
 - a. Hot dip or mechanically galvanized in accordance with ASTM Designation: A 153, Class D
 - b. Electro-galvanized in accordance with ASTM designation: B 633, Type III, SC 3


"J" ASSEMBLY

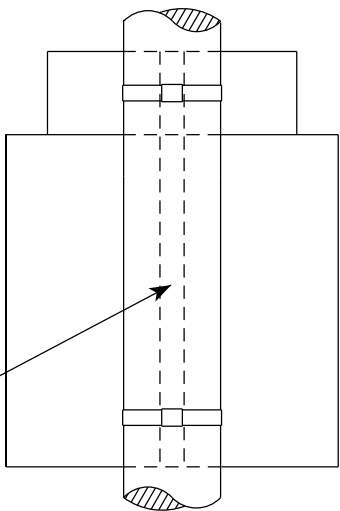

CHANNEL
SEE TYPICAL PANEL
INSTALLATION SHEET

SEE DETAIL B

WASHER PLACEMENT

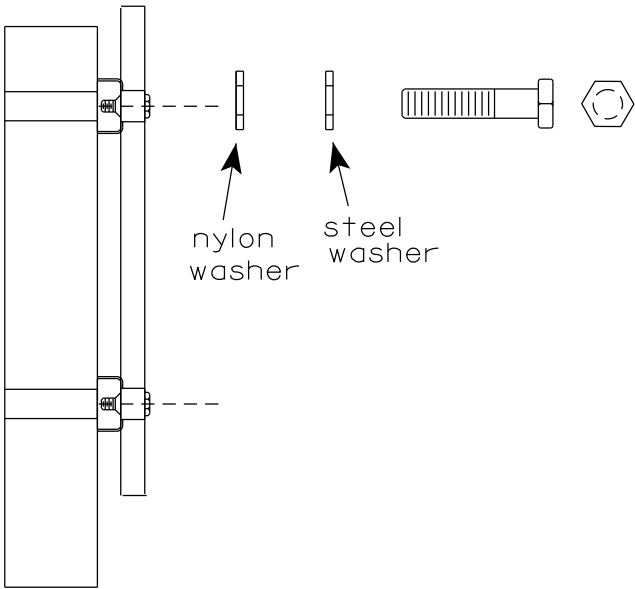


WASHERS (ALL POSTS) -
1-1/4" O.D. X $\frac{3}{8}$ " I.D. X $\frac{1}{16}$ " STEEL
1-1/4" O.D. X $\frac{3}{8}$ " I.D. X .080 NYLON
FOR ALL TYPE H SIGNS

STANDARD SIGN
SIGN BANDING DETAILS


WISCONSIN DEPT OF TRANSPORTATION

APPROVED *Matthew R. Rauch*
for State Traffic Engineer
DATE 6/10/19 PLATE NO. A5-9.4

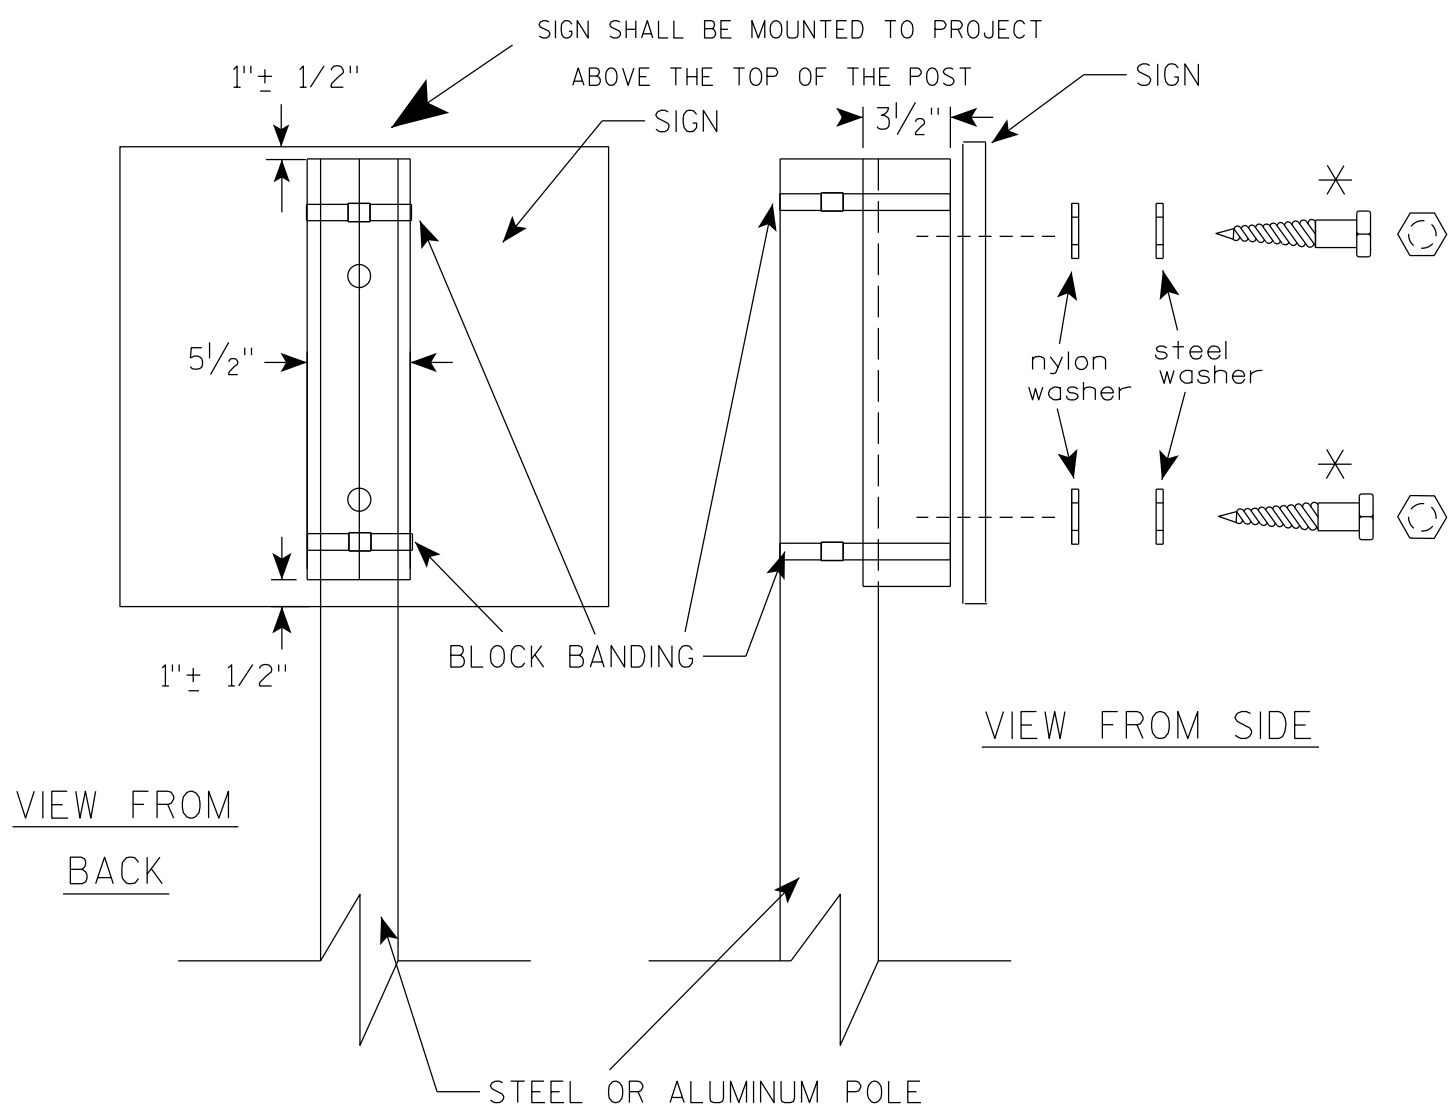

VIEW FROM
BACK

VIEW FROM SIDE

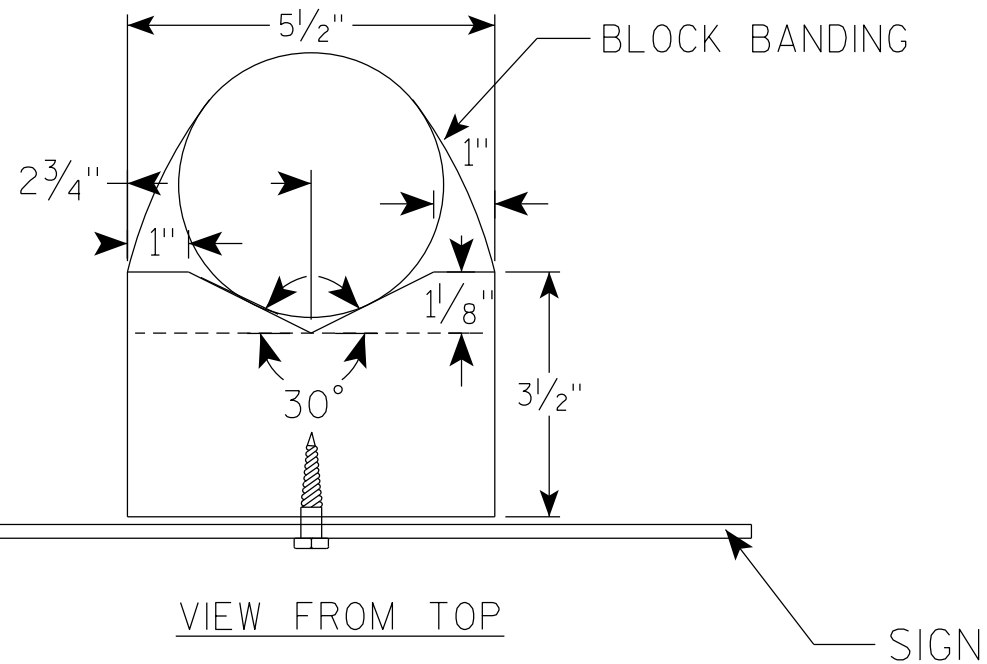

VIEW FROM TOP

GENERAL NOTES

1. WOOD 4"X6" POST MATERIAL SHALL CONFORM TO 507.2.2 OF THE WISDOT STANDARD SPECIFICATIONS
2. BLOCK BANDING AND CLIPS SHALL BE STAINLESS STEEL, $\frac{3}{4}$ " WIDTH AND 0.025" THICKNESS
3. SIGNS 3' OR GREATER IN HEIGHT SHALL UTILIZE 3 BLOCK BANDS. SIGNS UNDER 3' IN HEIGHT SHALL UTILIZE 2 BLOCK BANDS
4. ACTUAL NUMBER OF FASTENERS PER SIGN VARIES WITH THE SIGN AREA, BUT NORMALLY THERE ARE TWO. FOR SIGNS GREATER THAN 9 S.F. 3 FASTENERS SHALL BE USED.
5. ALL SIGN MOUNTING BOLTS AND WASHERS SHALL BE EITHER:
 - a. Hot dip or mechanically galvanized in accordance with ASTM Designation: A 153, Class D
 - b. Electro-galvanized in accordance with ASTM Designation : B 633, TYPE III, SC 3
6. ALL BOLTS SHALL HAVE HEXAGONAL HEADS.
7. STEEL WASHERS SHALL BE $\frac{1}{4}$ " O.D. X $\frac{3}{8}$ " I.D. X $\frac{1}{16}$ "
8. NYLON WASHERS SHALL BE $\frac{1}{4}$ " O.D. X $\frac{3}{8}$ " I.D. X .080 FOR TYPE H OR TYPE F FACE SIGN

✱ LAG BOLTS SHALL BE $\frac{3}{8}$ " X $2\frac{1}{2}$ "

BLOCK BANDING DETAIL
(V-BLOCK OPTION)

WISCONSIN DEPT OF TRANSPORTATION

APPROVED *Matthew R. Rauch*
for State Traffic Engineer


DATE 4/19/2022 PLATE NO. A5-10.3

PROJECT NO:

SHEET NO:

E

7

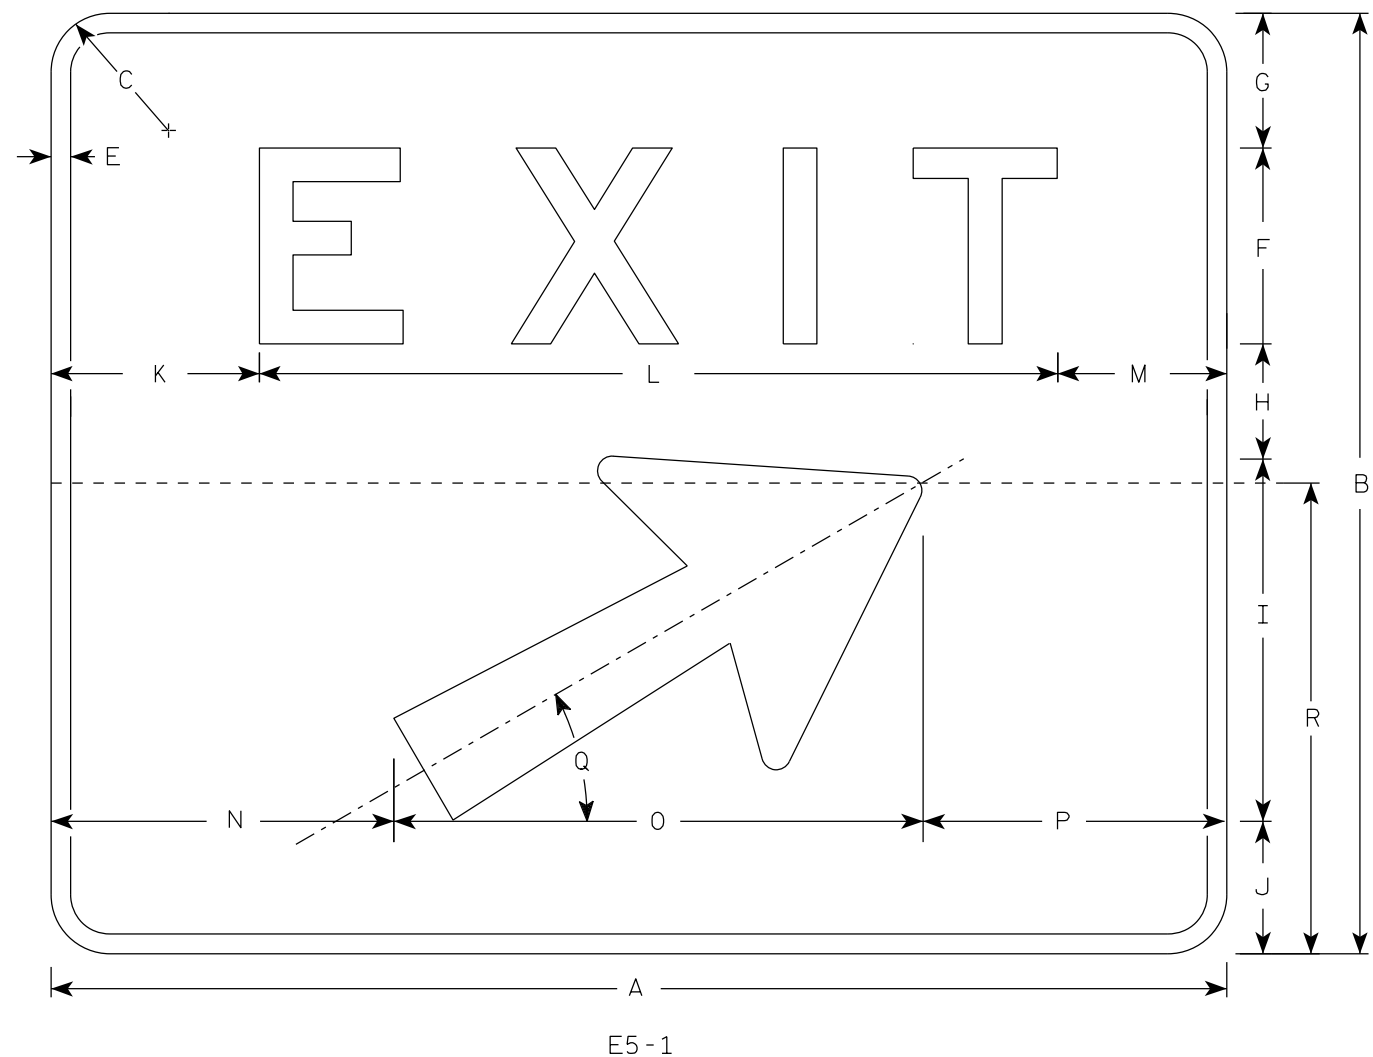

NOTES

- 1. Sign is Type II - Type H reflective
- 2. Color:
Background - Green
Message - White
- 3. Message Series - E
- 4. Sign shall be split into two seperate pieces as shown on the detail by the dashed line (-----) for sizes 4 & 5.
- 5. Arrow is Type "A" from sign plate A1-1.
- 6. As per the Standard Spec's, this sign shall not have a vertical joint.
- 7. Size 3 E5-1 shall only be used in a Work Zone application with a Temporary Sign Support

7

SIZE	A	B	C	D	E	F	G	H	I	J	K	L	M	N	O	P	Q	R	S	T	U	V	W	X	Y	Z	Area sq. ft.
1																											
2S																											
2M																											
3	48	48	3		1	10	6 ⁷ / ₈	5 ⁷ / ₈	18 ¹ / ₂	6 ³ / ₄	8 ¹ / ₂	31 ¹ / ₈	8 ³ / ₈	11 ¹ / ₂	27	9 ¹ / ₂	30°	30									16.0
4	60	48	3		1	10	6 ⁷ / ₈	5 ⁷ / ₈	18 ¹ / ₂	6 ³ / ₄	10 ⁵ / ₈	40 ³ / ₄	8 ⁵ / ₈	17 ¹ / ₂	27	15 ¹ / ₂	30°	30									20.0
5	72	60	3		1	12	9 ³ / ₄	10	18 ¹ / ₂	9 ³ / ₄	13 ¹ / ₄	48 ¹ / ₂	10 ¹ / ₄	23 ¹ / ₂	27	21 ¹ / ₂	30°	30									30.0

STANDARD SIGN
E5-1


WISCONSIN DEPT OF TRANSPORTATION

APPROVED *Matthew R. Rauch*
For State Traffic Engineer

DATE 1/26/2023 PLATE NO. E5-1.12

NOTES

- 1. Sign is Type II - Type F Reflective
- 2. Color:
Background - Orange
Message - Black
- 3. Message Series - C
- 4. Corners may be square or rounded when base material is plywood but borders shall be rounded as shown. When base material is metal, the corners and borders shall be rounded.

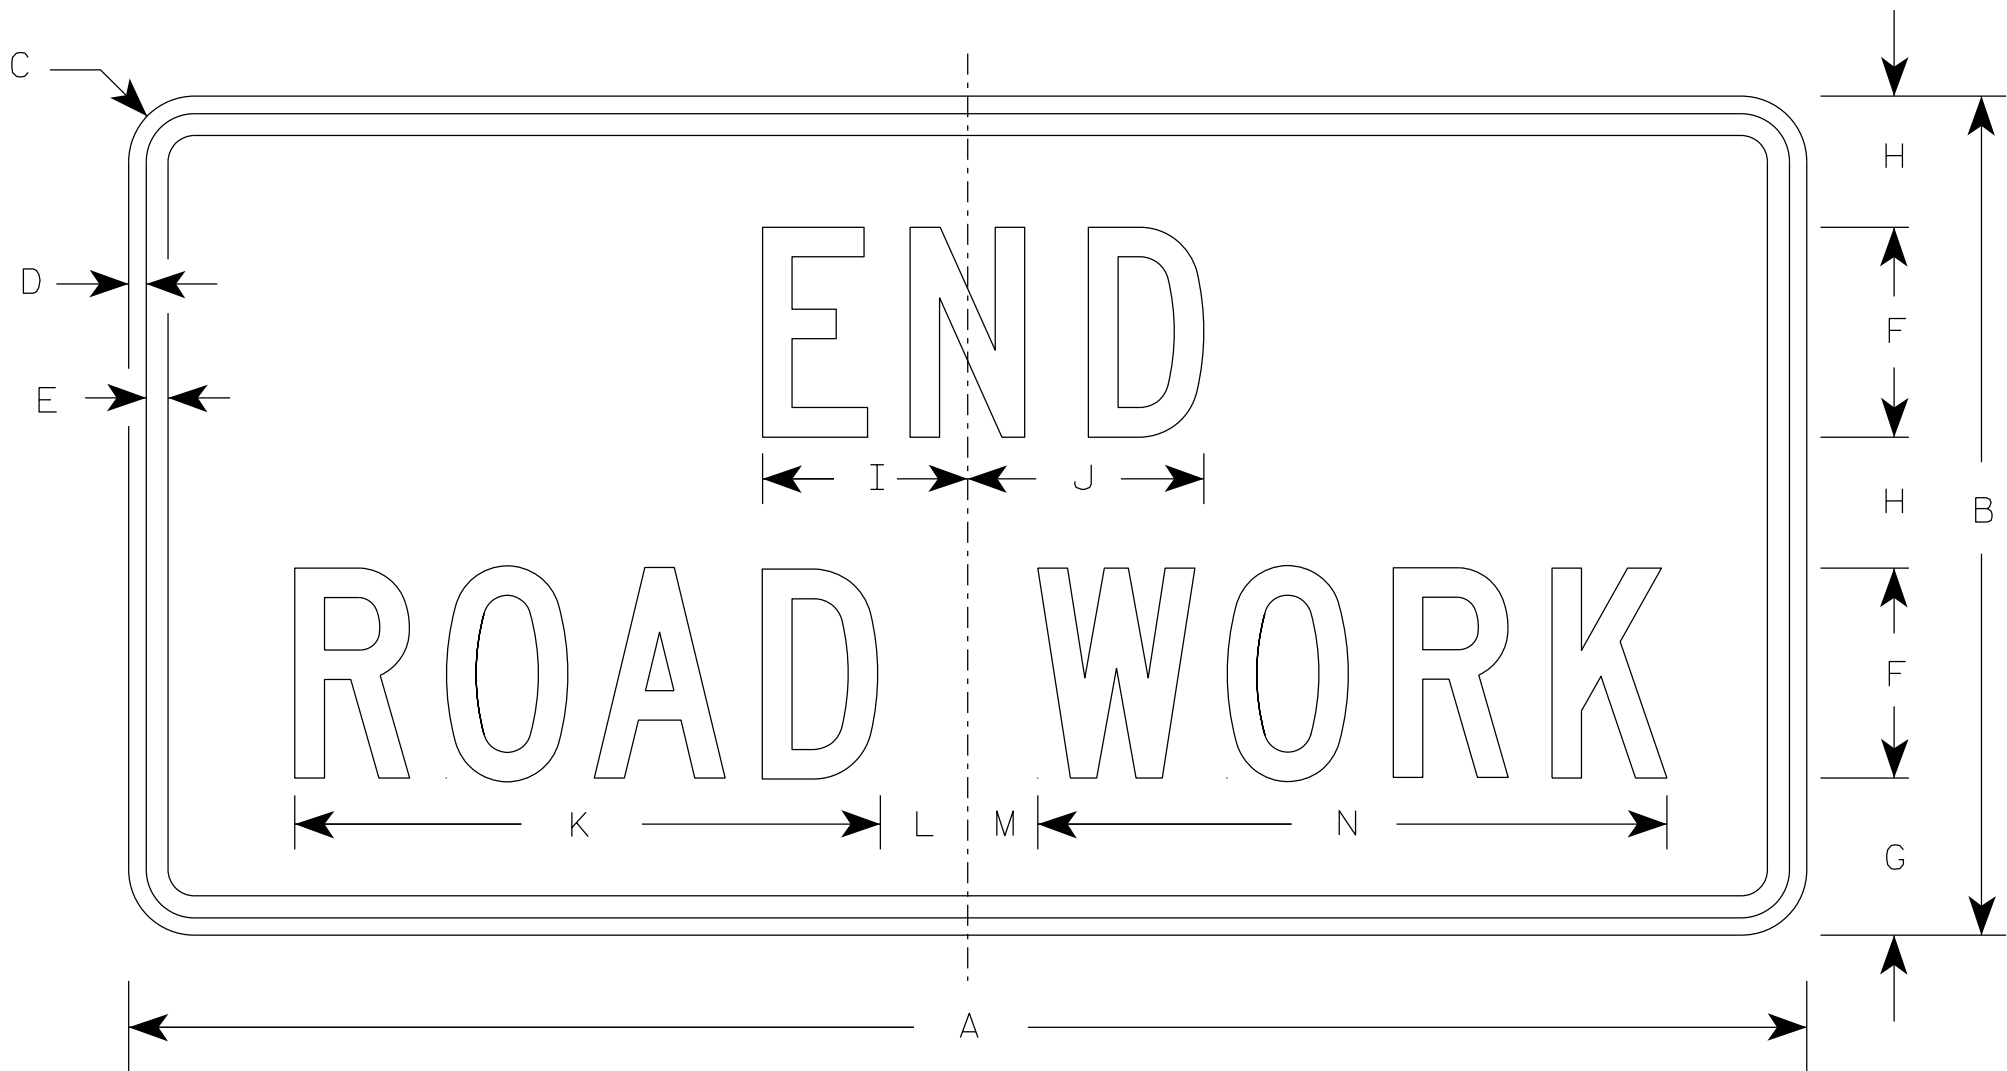

G20-2A

SIZE	A	B	C	D	E	F	G	H	I	J	K	L	M	N	O	P	Q	R	S	T	U	V	W	X	Y	Z	Area sq. ft.
1	36	18	1 1/2	3/8	1/2	4	3 3/4	2 1/2	4 1/8	4 1/8	11 1/8	2	1	12 1/8													4.5
2	48	24	1 7/8	1/2	5/8	6	4 1/2	3 3/4	5 7/8	6 3/4	16 3/4	2 1/2	1 3/4	18 1/2													8.0
2M	48	24	1 7/8	1/2	5/8	6	4 1/2	3 3/4	5 7/8	6 3/4	16 3/4	2 1/2	1 3/4	18 1/2													8.0
3	48	24	1 7/8	1/2	5/8	6	4 1/2	3 3/4	5 7/8	6 3/4	16 3/4	2 1/2	1 3/4	18 1/2													8.0
4	48	24	1 7/8	1/2	5/8	6	4 1/2	3 3/4	5 7/8	6 3/4	16 3/4	2 1/2	1 3/4	18 1/2													8.0
5	48	24	1 7/8	1/2	5/8	6	4 1/2	3 3/4	5 7/8	6 3/4	16 3/4	2 1/2	1 3/4	18 1/2													8.0

STANDARD SIGN

G20-2A

WISCONSIN DEPT OF TRANSPORTATION

APPROVED *Matthew R. Rauch*
for State Traffic Engineer

DATE 1/26/2023 PLATE NO. G20-2A.10

PROJECT NO:



HWY:

COUNTY:

SHEET NO:

E

7

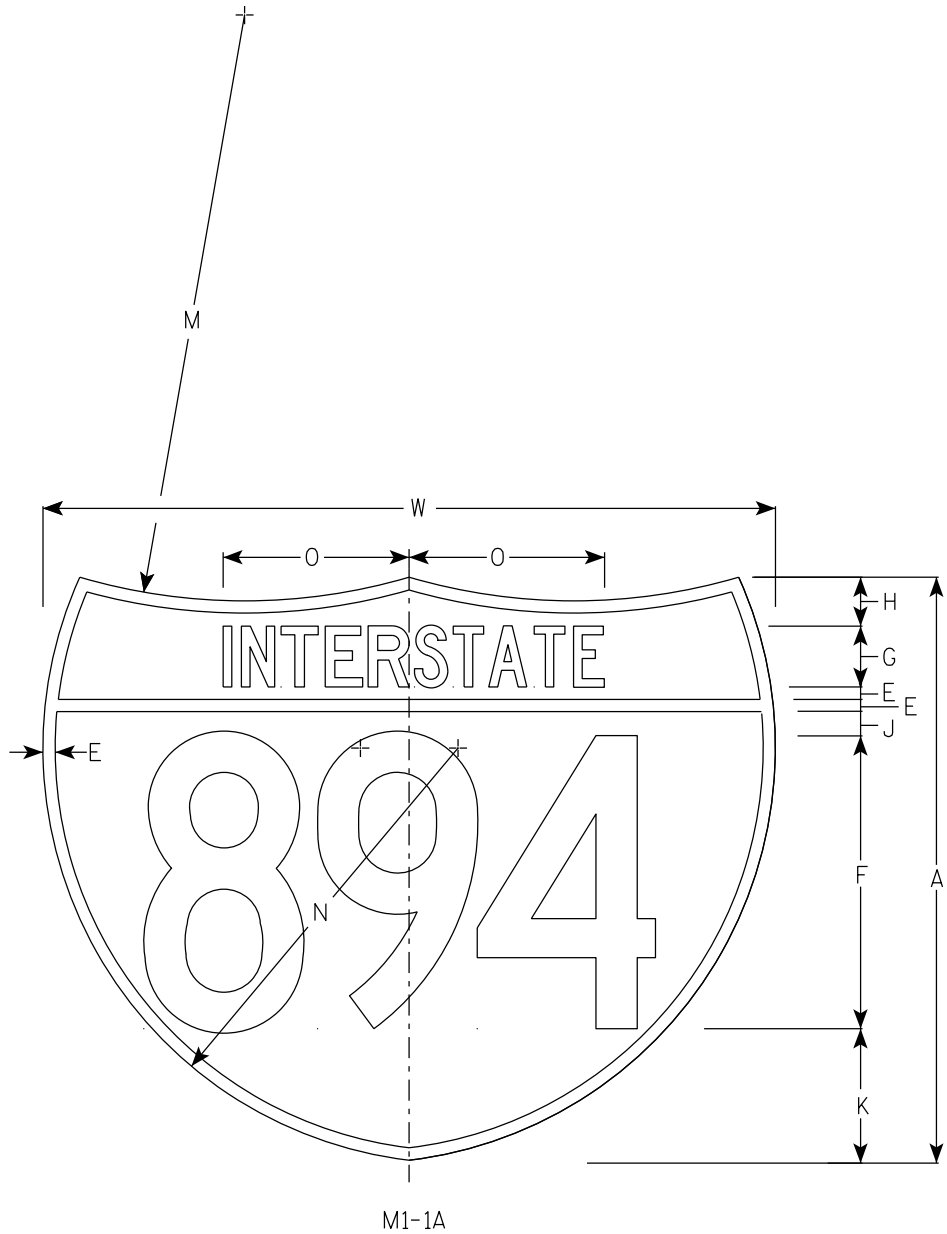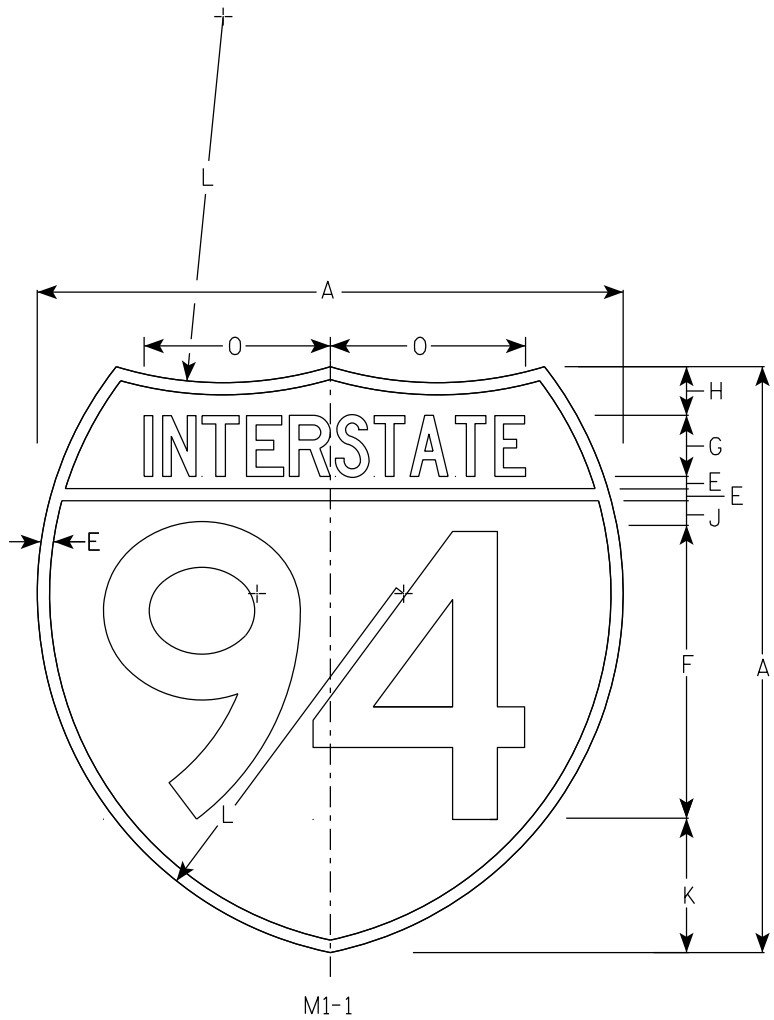

NOTES

1. Sign is Type II - Type H Reflective
2. Color:
Background - Top Red - Bottom Blue
Message - White
3. Message Series - See note 5
4. Substitute appropriate numerals & adjust spacing as per plate A10-1.
5. M1-1 - Numerals - D
Interstate - C
M1-1A - All copy - C

7

																										M1-1	M1-1A
SIZE	A	B	C	D	E	F	G	H	I	J	K	L	M	N	O	P	Q	R	S	T	U	V	W	X	Y	Area sq. ft.	Area sq. ft.
1																											
2	24				1/2	12	2 1/2	2		1	5 1/2	15	24	17	7 7/8								30			3.13	3.91
2M	24				1/2	12	2 1/2	2		1	5 1/2	15	24	17	7 7/8								30			3.13	3.91
3	36				3/4	18	3 3/4	3		1 1/2	8 1/4	22 1/2	36	25 1/2	11 3/4								45			7.03	8.79
4	36				3/4	18	3 3/4	3		1 1/2	8 1/4	22 1/2	36	25 1/2	11 3/4								45			7.03	8.79
5	36				3/4	18	3 3/4	3		1 1/2	8 1/4	22 1/2	36	25 1/2	11 3/4								45			7.03	8.79

INTERSTATE ROUTE MARKER
M1-1 FOR ASSEMBLIES

WISCONSIN DEPT OF TRANSPORTATION

APPROVED *Matthew R. Rauch*
For State Traffic Engineer

DATE 11/7/2022 PLATE NO. M1-1.9



PROJECT NO:

HWY:

COUNTY:

SHEET NO:

E

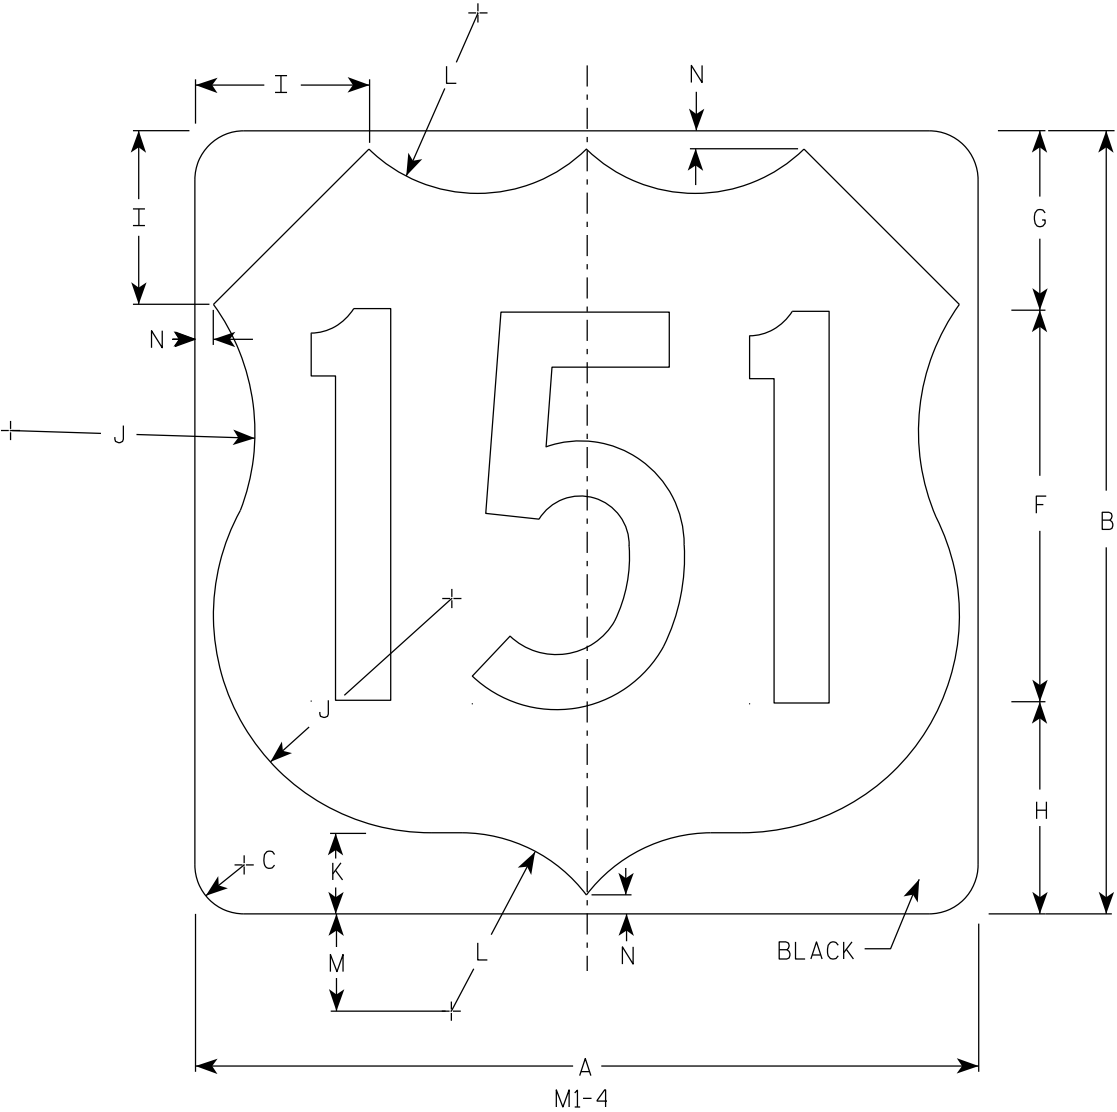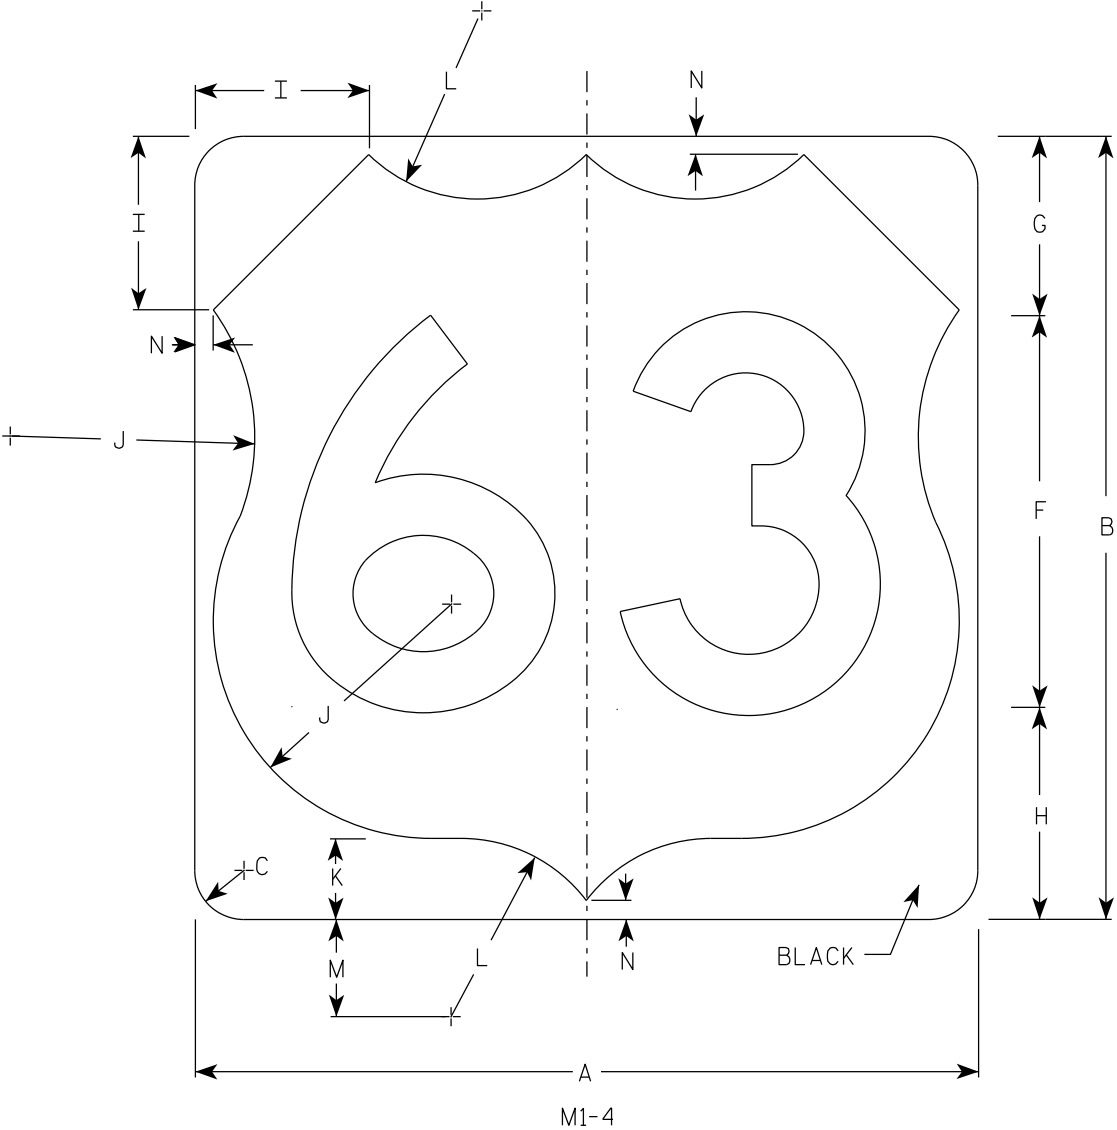

NOTES

- 1. Sign is Type II - Type H Reflective
- 2. Color:
Background - White
Message - Black
- 3. Message Series - D except 3 number signs Series C


SIZE	A	B	C	D	E	F	G	H	I	J	K	L	M	N	O	P	Q	R	S	T	U	V	W	X	Y	Z	Area sq. ft.
1																											
2	24	24	1 1/2			12	5 1/2	6 1/2	5	7 1/2	2 1/2	5 1/2	3	1/2													4.0
2M	24	24	1 1/2			12	5 1/2	6 1/2	5	7 1/2	2 1/2	5 1/2	3	1/2													4.0
3	36	36	2 1/4			18	8 1/4	9 1/4	7 1/4	11 1/4	3 3/4	8 1/4	4 1/2	3/4													9.0
4	36	36	2 1/4			18	8 1/4	9 1/4	7 1/4	11 1/4	3 3/4	8 1/4	4 1/2	3/4													9.0
5	36	36	2 1/4			18	8 1/4	9 1/4	7 1/4	11 1/4	3 3/4	8 1/4	4 1/2	3/4													9.0

USH MARKER
M1-4 FOR ASSEMBLIES


WISCONSIN DEPT OF TRANSPORTATION

APPROVED
Matthew R. Rauch
for State Traffic Engineer


DATE 12/20/22 PLATE NO. M1-4.11

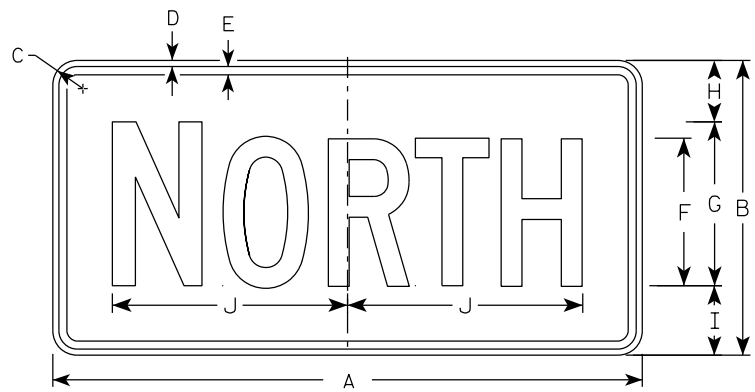


M3-1
MM3-1
MP3-1

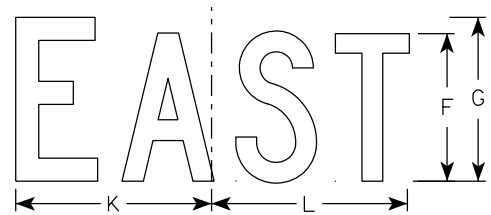


M3-2
MM3-2
MP3-2

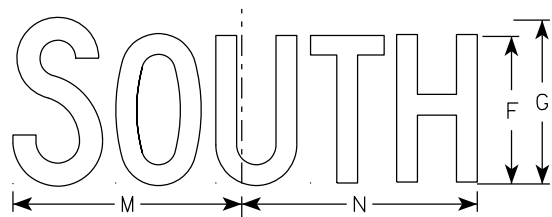


M3-3
MM3-3
MP3-3

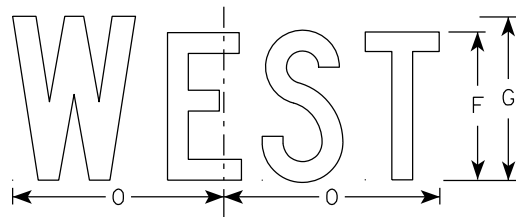


M3-4
MM3-4
MP3-4

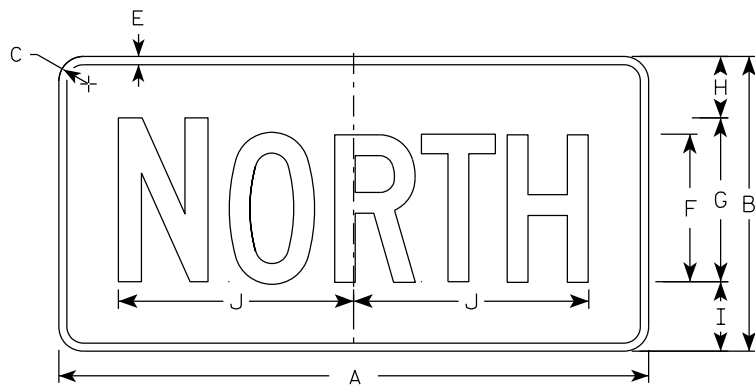


MB3-1
MK3-1
MN3-1

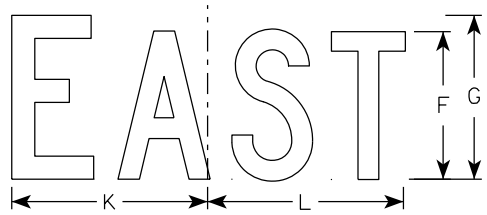

MB3-2
MK3-2
MN3-2

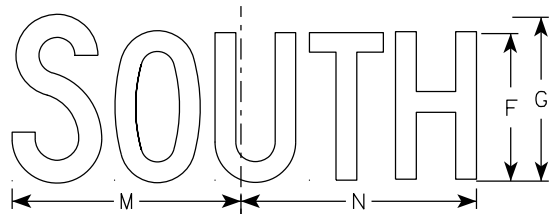

MB3-3
MK3-3
MN3-3

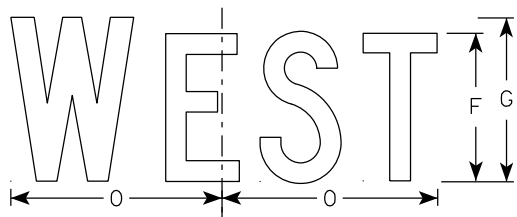

MB3-4
MK3-4
MN3-4

NOTES

1. All Signs Type II - Type H Reflective
2. Color:
Background - See note 5
Message - See note 5
3. Message Series - C
4. Corners may be square or rounded when base material is plywood but borders shall be rounded as shown. When base material is metal, the corners and borders shall be rounded.
5. M3-1 thru M3-4 Background - White
Message - Black
MB3-1 thru MB3-4 Background - Blue
Message - White
MK3-1 thru MK3-4 Background - Green
Message - White
MM3-1 thru MM3-4 Background - White
Message - Green
MN3-1 thru MN3-4 Background - Brown
Message - White
MP3-1 thru MP3-4 Background - White
Message - Blue
6. Note the first letter of each direction is larger than the remainder of the message.

SIZE	A	B	C	D	E	F	G	H	I	J	K	L	M	N	O	P	Q	R	S	T	U	V	W	X	Y	Z	Area sq. ft.
1																											
2S	24	12	1 1/2	3/8	3/8	6	7	2 1/4	2 3/4	10 1/4	7 7/8	8 3/8	10 1/4	9 3/4	8 3/4												2.00
2M	24	12	1 1/2	3/8	3/8	6	7	2 1/4	2 3/4	10 1/4	7 7/8	8 3/8	10 1/4	9 3/4	8 3/4												2.00
3	36	18	1 1/2	3/8	1/2	9	10	3 3/4	4 1/4	14 3/8	12	12 1/8	14	14 1/8	13												4.5
4	36	18	1 1/2	3/8	1/2	9	10	3 3/4	4 1/4	14 3/8	12	12 1/8	14	14 1/8	13												4.5
5	36	18	1 1/2	3/8	1/2	9	10	3 3/4	4 1/4	14 3/8	12	12 1/8	14	14 1/8	13												4.5

PROJECT NO:	HWY:	COUNTY:	SHEET NO:	E
-------------	------	---------	-----------	---


STANDARD SIGNS
M3-1 THRU M3-4
SERIES

WISCONSIN DEPT OF TRANSPORTATION

APPROVED *Matthew R. Rauch*
for State Traffic Engineer

DATE 2/8/2023 PLATE NO. M3-1.15

7

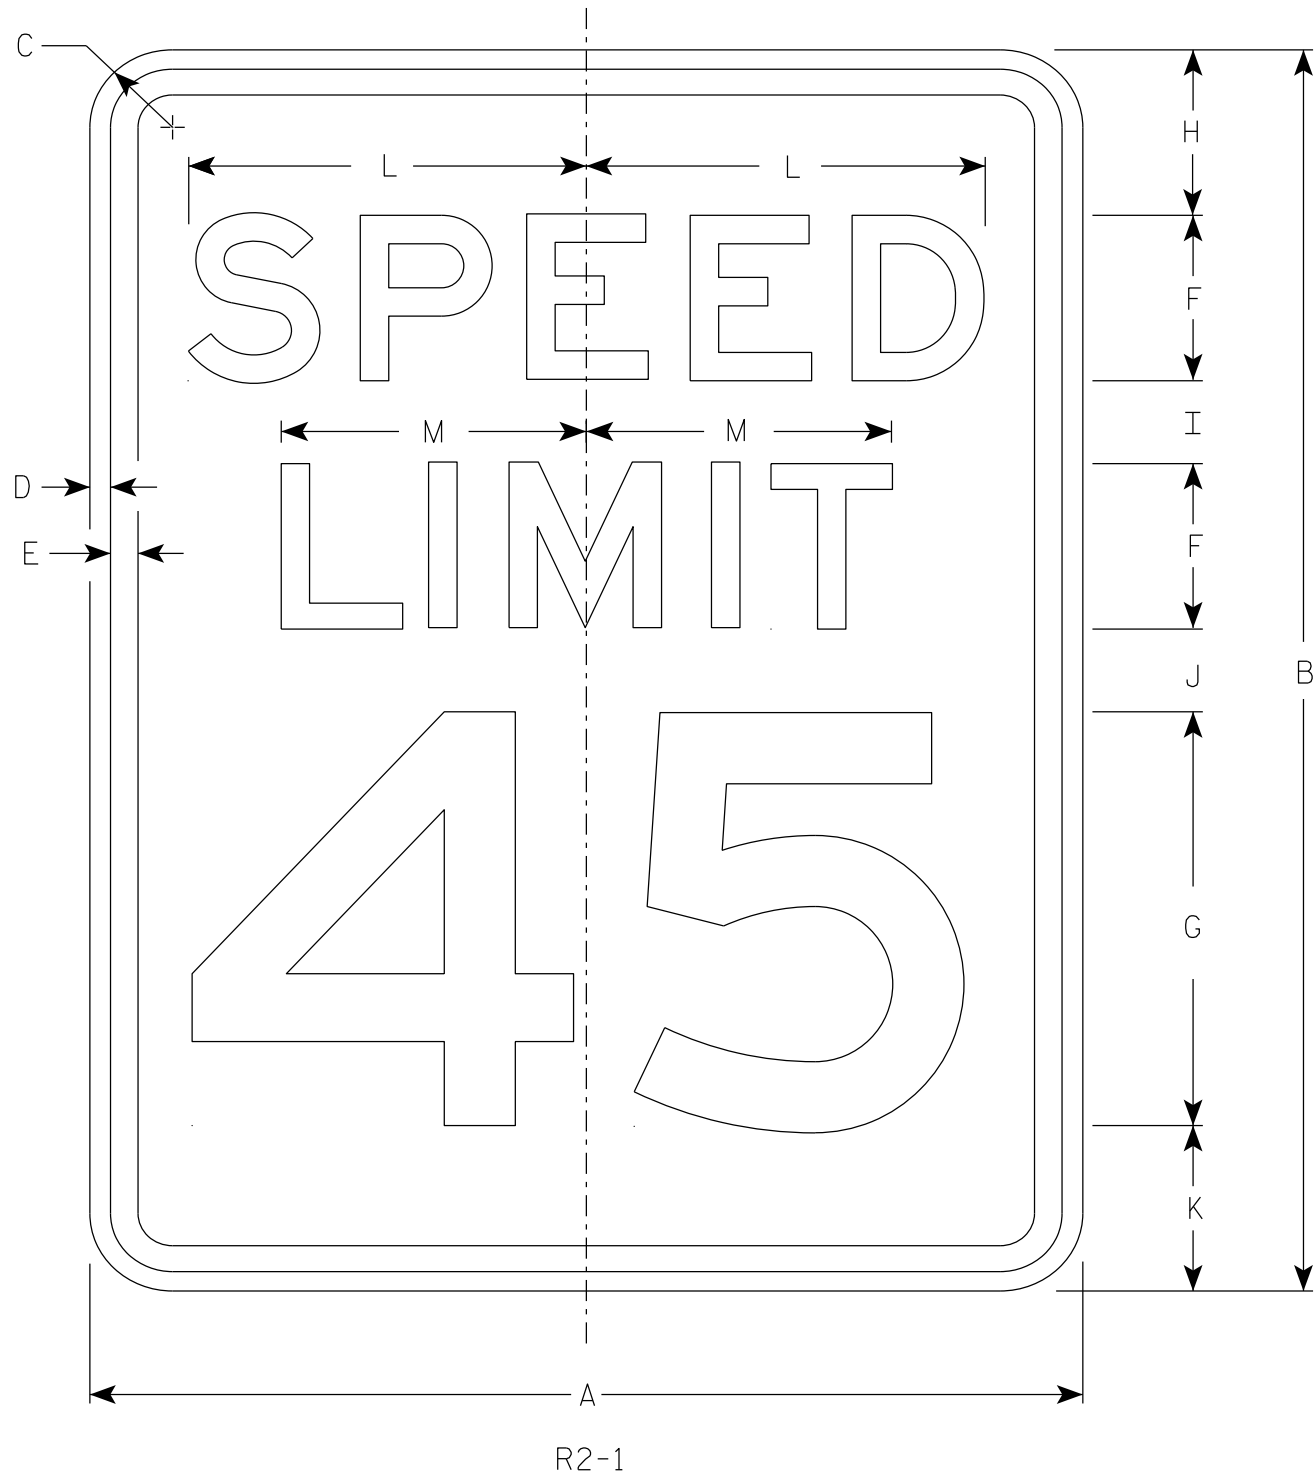

NOTES

- 1. Sign is Type II - Type H Reflective
- 2. Color:
Background - White
Message - Black
- 3. Message Series - E
- 4. Substitute appropriate numerals and optically adjust spacing to achieve proper balance.

7

SIZE	A	B	C	D	E	F	G	H	I	J	K	L	M	N	O	P	Q	R	S	T	U	V	W	X	Y	Z	Area sq. ft.
1	18	24	1 1/2	3/8	1/2	3	8	3	2	2	3	7 1/4	5 1/2														3.0
2S	24	30	1 1/2	3/8	1/2	4	10	3	2 1/4	3 3/8	3 3/8	9 5/8	7 3/8														5.0
2M	30	36	1 7/8	1/2	5/8	5	12	5	2 1/2	2 1/2	4	12	9 1/4														7.5
3	36	48	1 7/8	1/2	5/8	6	14	6	5	5	6	14 3/8	11														12.0
4	36	48	1 7/8	1/2	5/8	6	14	6	5	5	6	14 3/8	11														12.0
5	48	60	3	3/4	1	8	20	6	4 1/2	6 3/4	6 3/4	19 1/4	14 5/8														20.0

STANDARD SIGN


R2 - 1

WISCONSIN DEPT OF TRANSPORTATION

APPROVED *Matthew R. Rauch*
for State Traffic Engineer

DATE 2/1/23 PLATE NO. R2-1.14


7

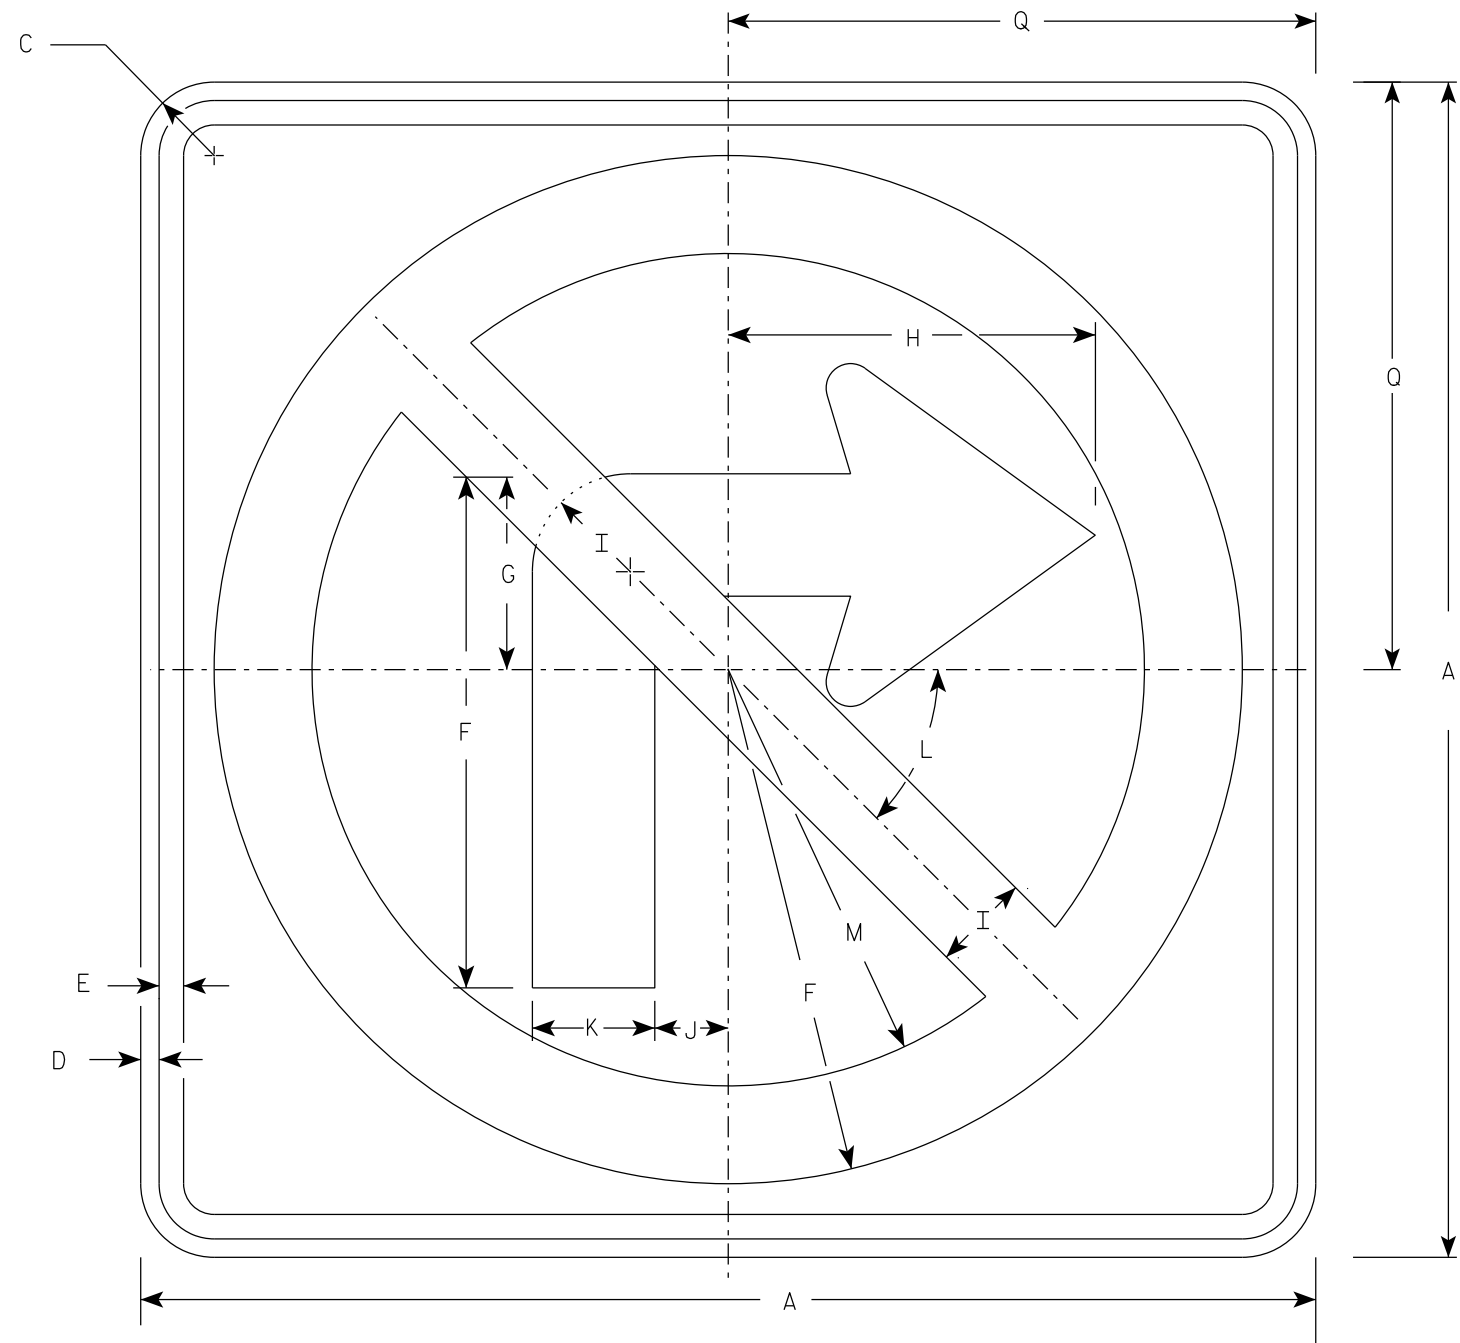

R3-1

NOTES

1. Sign is Type II - Type H Reflective
2. Color:
Background - White
Message - See note 3
3. Border & Arrow are non reflective black, the circle with diagonal bar is reflective red.

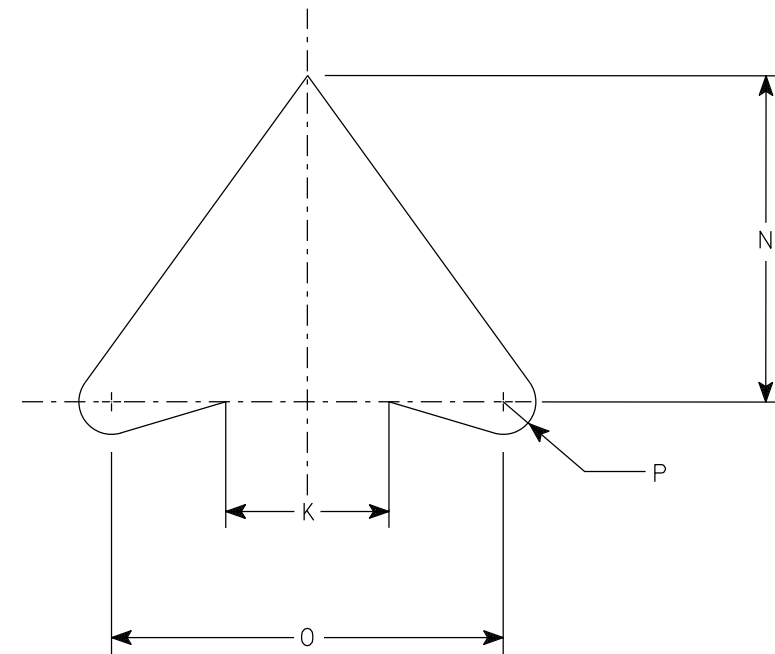


ARROW DETAIL

SIZE	A	B	C	D	E	F	G	H	I	J	K	L	M	N	O	P	Q	R	S	T	U	V	W	X	Y	Z	Area sq. ft.
1	24		1 1/2	3/8	1/2	10 1/2	4	7 1/2	2	1 1/2	2 1/2	45	8 1/2	5	6	1/2	12										4.0
2S	24		1 1/2	3/8	1/2	10 1/2	4	7 1/2	2	1 1/2	2 1/2	45°	8 1/2	5	6	1/2	12										4.0
2M	36		2 1/4	5/8	3/4	15 3/4	6	11 1/4	3	2 1/4	3 3/4	45	12 3/4	7 1/2	9	3/4	18										9.0
3	36		2 1/4	5/8	3/4	15 3/4	6	11 1/4	3	2 1/4	3 3/4	45	12 3/4	7 1/2	9	3/4	18										9.0
4	36		2 1/4	5/8	3/4	15 3/4	6	11 1/4	3	2 1/4	3 3/4	45°	12 3/4	7 1/2	9	3/4	18										9.0
5	48		2 1/4	3/4	1	21	8	15	4	3	5	45°	17	10	12	1	24										16.0


PROJECT NO:	HWY:	COUNTY:	SHEET NO:	E
-------------	------	---------	-----------	---

7

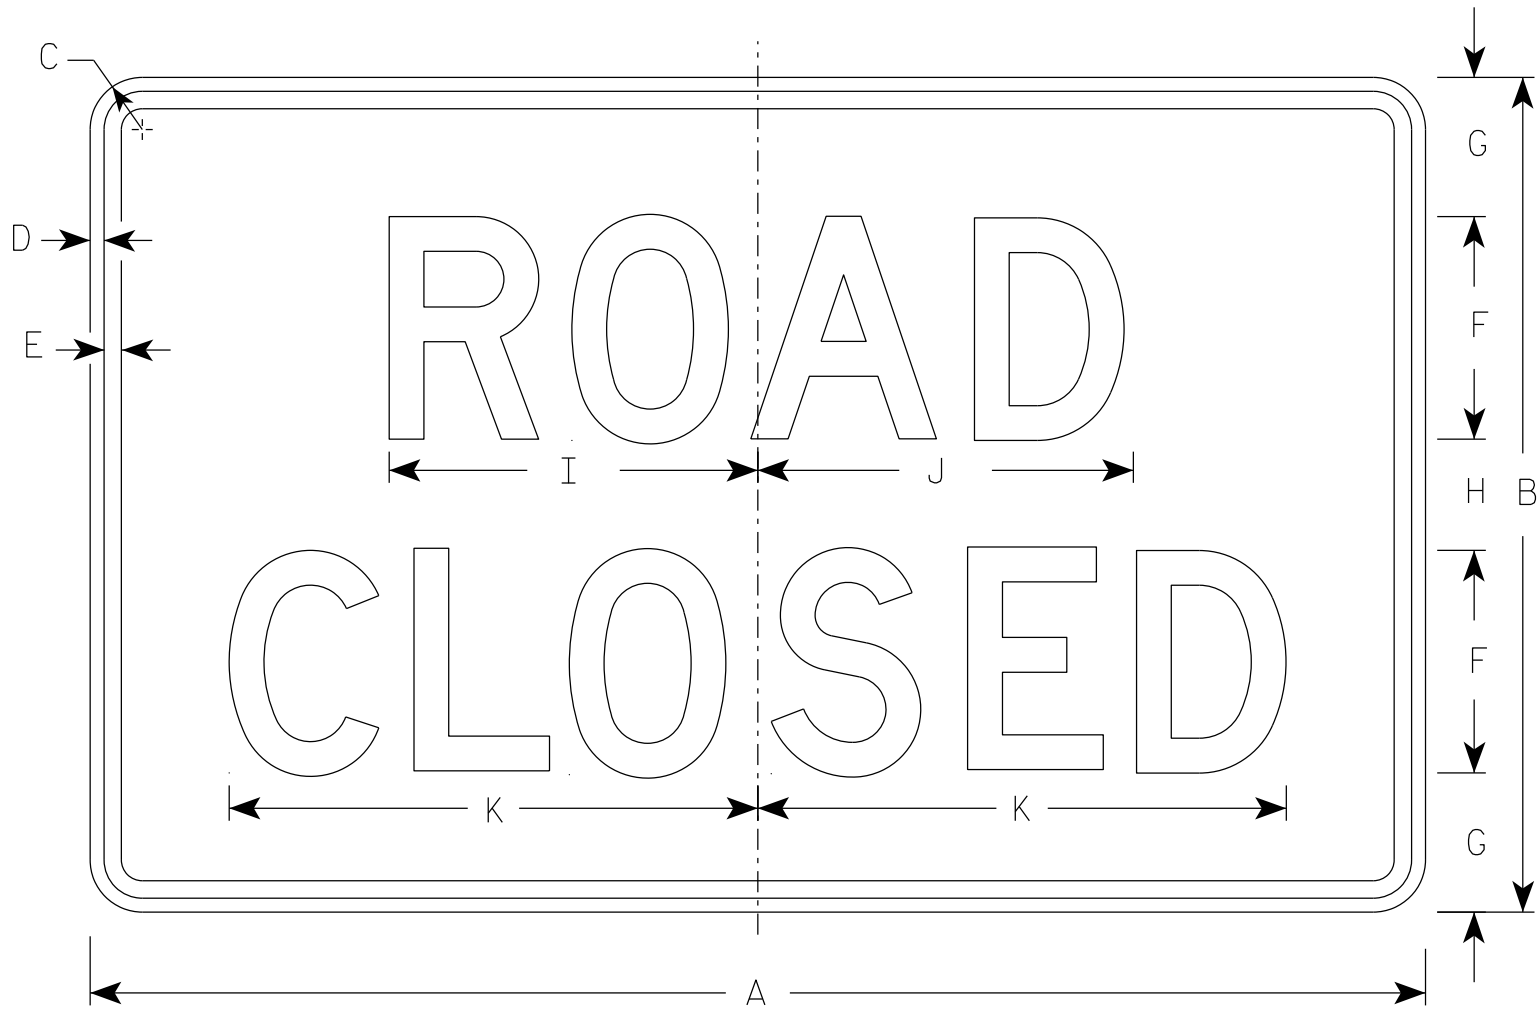


R11-2


- NOTES
1. Sign is Type II - Type H Reflective
 2. Color:
Background - White
Message - Black
 3. Message Series - D
 4. Corners may be square or rounded when base material is plywood but borders shall be rounded as shown. When base material is metal, the corners and borders shall be rounded.
 5. Modify the message as required.

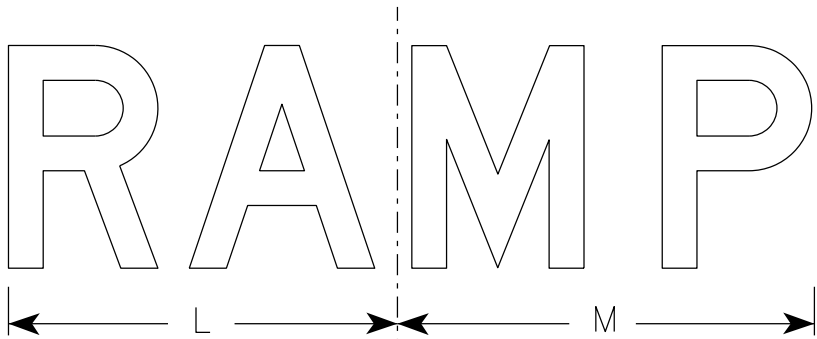

R11-2R

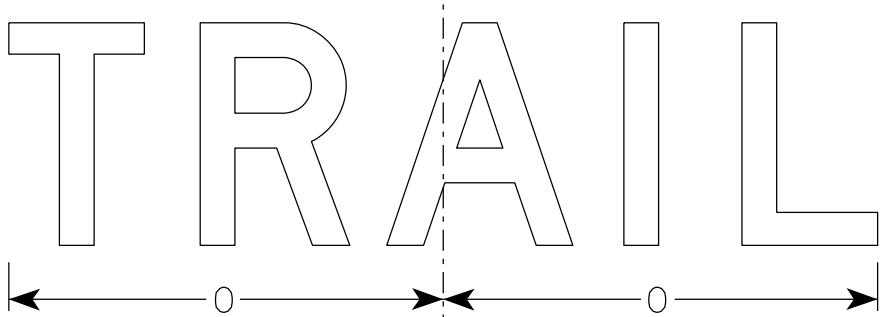

R11-2T

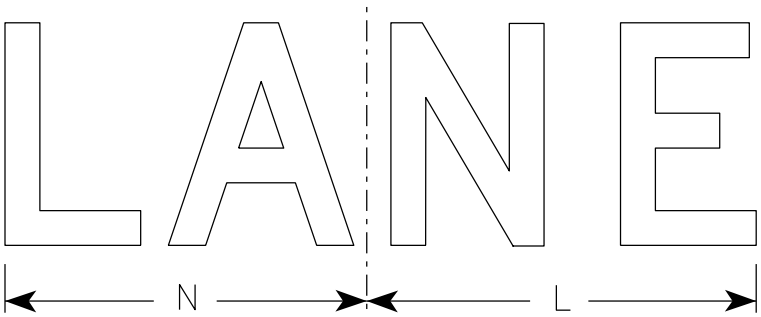


R11-2L




SIZE	A	B	C	D	E	F	G	H	I	J	K	L	M	N	O	P	Q	R	S	T	U	V	W	X	Y	Z	Area sq. ft.
1																											
2S	48	30	1 7/8	1/2	5/8	8	5	4	13 1/4	13 1/2	19	14	15	13	15 5/8												10.0
2M	48	30	1 7/8	1/2	5/8	8	5	4	13 1/4	13 1/2	19	14	15	13	15 5/8												10.0
3	48	30	1 7/8	1/2	5/8	8	5	4	13 1/4	13 1/2	19	14	15	13	15 5/8												10.0
4	48	30	1 7/8	1/2	5/8	8	5	4	13 1/4	13 1/2	19	14	15	13	15 5/8												10.0
5	48	30	1 7/8	1/2	5/8	8	5	4	13 1/4	13 1/2	19	14	15	13	15 5/8												10.0

STANDARD SIGN R11-2	
WISCONSIN DEPT OF TRANSPORTATION	
APPROVED	<i>Matthew R. Rauch</i> For State Traffic Engineer
DATE 2/5/24	PLATE NO. R11-2.12

PROJECT NO:	HWY:	COUNTY:	SHEET NO:	E
-------------	------	---------	-----------	---

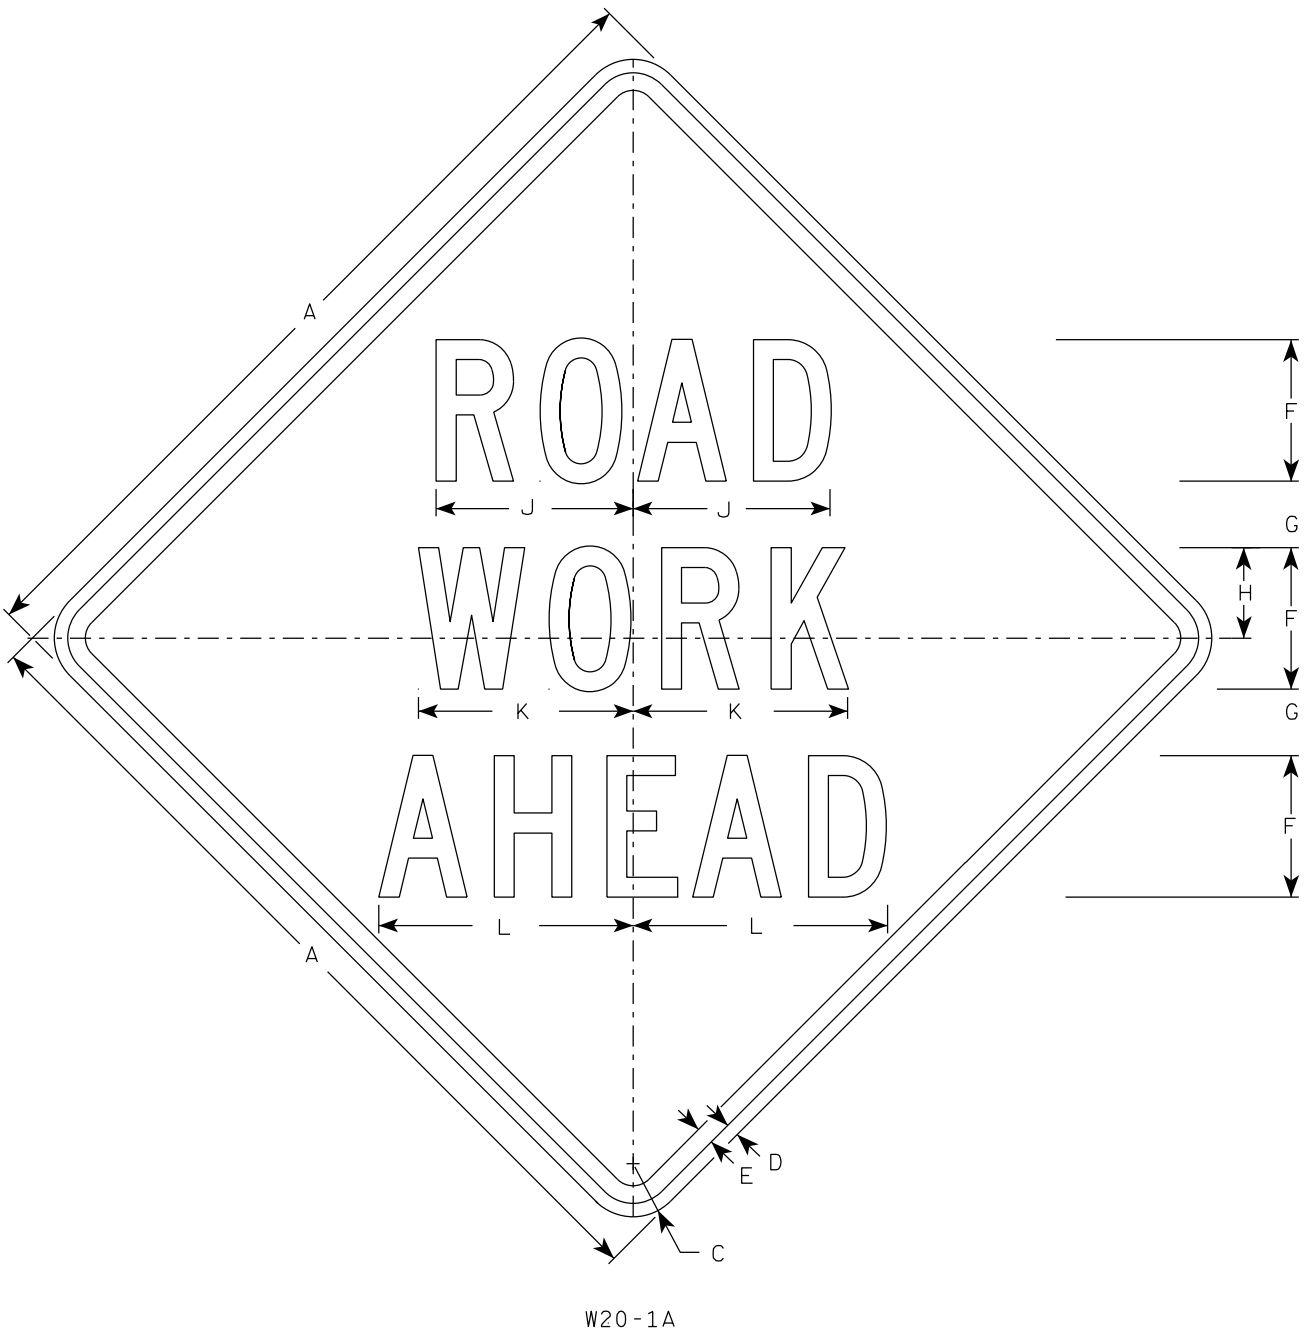


W20-1A

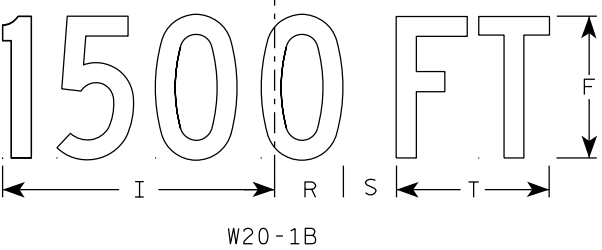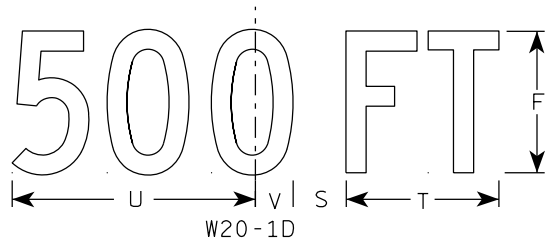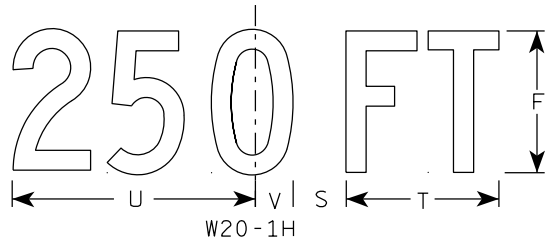


W20-1B


- NOTES
1. Sign is Type II - Type F Reflective
 2. Color:
Background - Orange
Message - Black
 3. Message Series - C
 4. Corners may be square or rounded when base material is plywood but borders shall be rounded as shown. When base material is metal, the corners and borders shall be rounded.

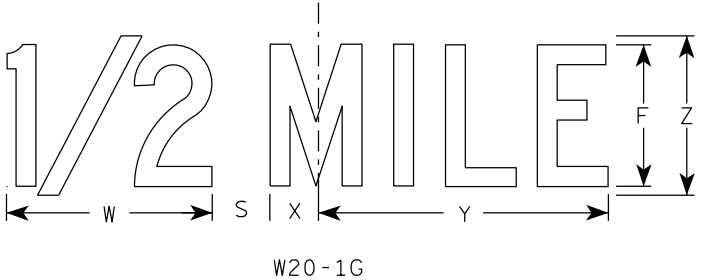

W20-1G

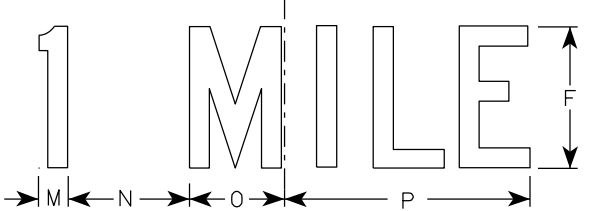


W20-1F

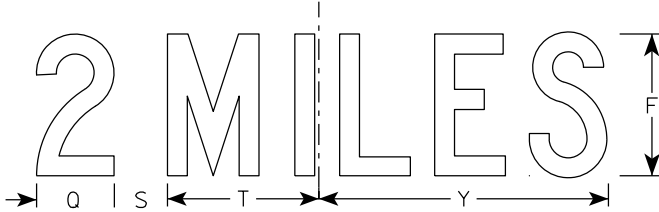


W20-1E


SIZE	A	B	C	D	E	F	G	H	I	J	K	L	M	N	O	P	Q	R	S	T	U	v	W	X	Y	Z	Area sq. ft.
1	36		2 1/4	5/8	3/4	5	2 5/8	3 1/4	10 1/8	7	7 5/8	8 7/8	1 1/8	4 1/2	3 1/2	9	3 1/4	2 1/2	2 1/4	5 5/8	9	1 3/8	8	1 3/4	10 3/4	6	9.0
2S	48		3	3/4	1	8	3 3/4	5 1/8	15 3/8	11 1/8	12 1/8	14 3/8	1 5/8	6 7/8	5 3/8	13 7/8	4 3/8	3 7/8	3	8 5/8	13 3/4	2 1/8	11 7/8	2 3/4	16 3/8	9	16.0
2M	48		3	3/4	1	8	3 3/4	5 1/8	15 3/8	11 1/8	12 1/8	14 3/8	1 5/8	6 7/8	5 3/8	13 7/8	4 3/8	3 7/8	3	8 5/8	13 3/4	2 1/8	11 7/8	2 3/4	16 3/8	9	16.0
3	48		3	3/4	1	8	3 3/4	5 1/8	15 3/8	11 1/8	12 1/8	14 3/8	1 5/8	6 7/8	5 3/8	13 7/8	4 3/8	3 7/8	3	8 5/8	13 3/4	2 1/8	11 7/8	2 3/4	16 3/8	9	16.0
4	48		3	3/4	1	8	3 3/4	5 1/8	15 3/8	11 1/8	12 1/8	14 3/8	1 5/8	6 7/8	5 3/8	13 7/8	4 3/8	3 7/8	3	8 5/8	13 3/4	2 1/8	11 7/8	2 3/4	16 3/8	9	16.0
5	48		3	3/4	1	8	3 3/4	5 1/8	15 3/8	11 1/8	12 1/8	14 3/8	1 5/8	6 7/8	5 3/8	13 7/8	4 3/8	3 7/8	3	8 5/8	13 3/4	2 1/8	11 7/8	2 3/4	16 3/8	9	16.0

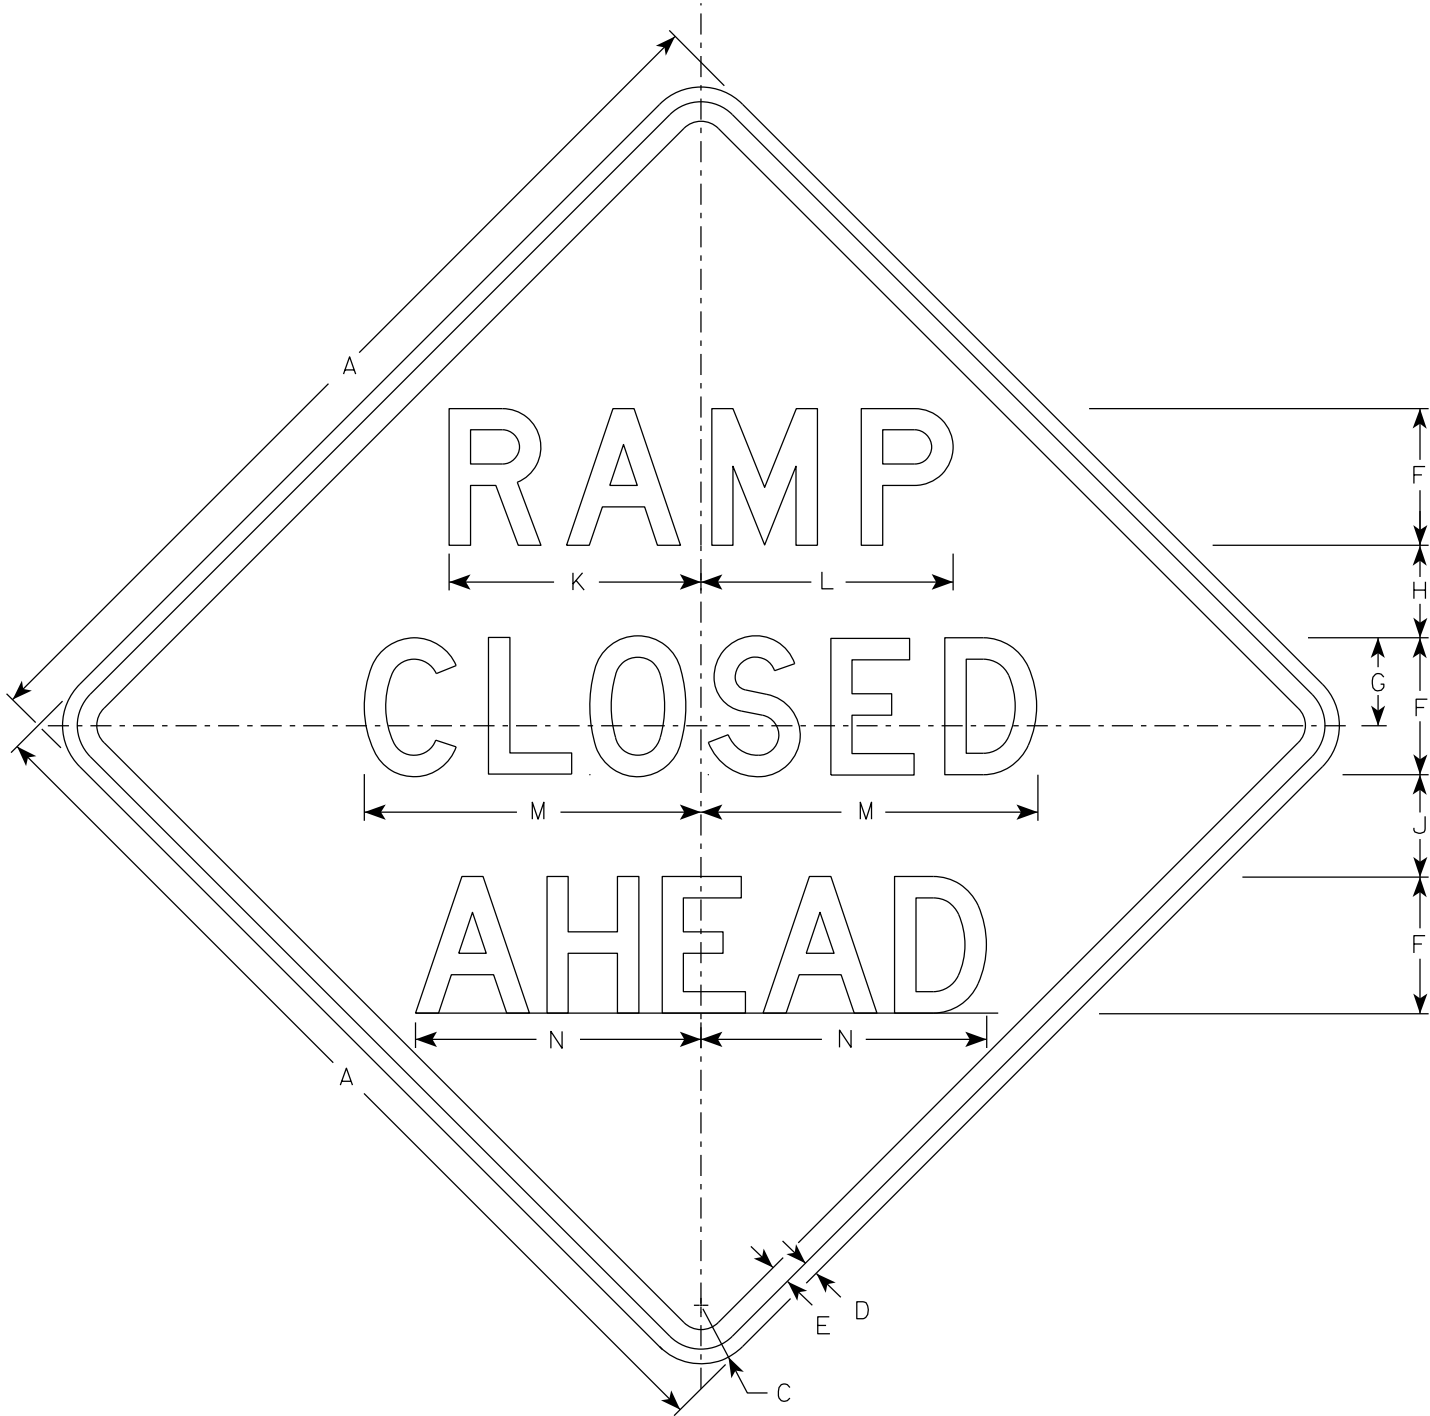


W20-53A

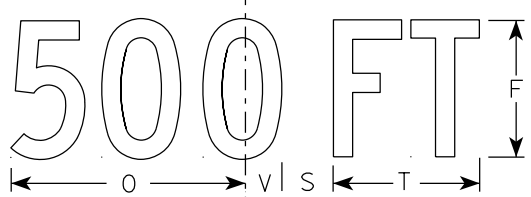


W20-53D

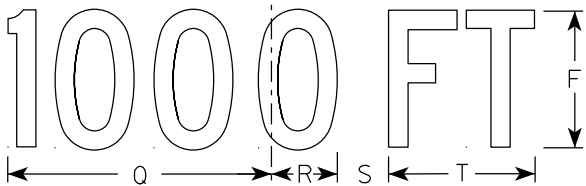


W20-53C

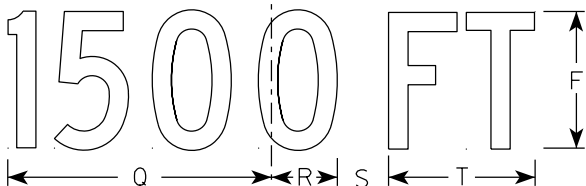

W20-53B

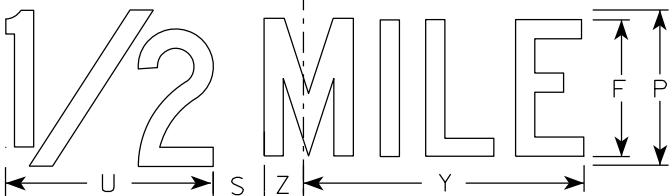

W20-53G

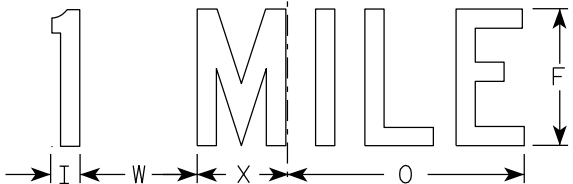

W20-53F

NOTES

- 1. Sign is Type II - Type F Reflective
- 2. Color:
Background - Orange
Message - Black
- 3. Message Series - see note 5
- 4. Corners may be square or rounded when base material is plywood but borders shall be rounded as shown. When base material is metal, the corners and borders shall be rounded.
- 5. Lines 1 and 2 are Series D.
Line 3 is Series D for AHEAD and Series C for all other distances.


SIZE	A	B	C	D	E	F	G	H	I	J	K	L	M	N	O	P	Q	R	S	T	U	V	W	X	Y	Z	Area sq. ft.
1	36		2 1/4	5/8	3/4	5	3 3/8	3 1/2	1 1/8	4	9 1/4	9 1/4	12 1/2	11	9	6	10 1/8	2 1/2	1 7/8	5 5/8	8	1 3/8	4 1/2	3 1/2	10 3/4	1 3/4	9.0
2S	48		3	3/4	1	7	4 1/2	4 3/4	1 1/2	5 1/4	12 7/8	12 7/8	17 1/4	14 5/8	12	8	13 1/2	3 3/8	2 5/8	7 1/2	10 5/8	1 7/8	6	4 5/8	14 3/8	2 3/8	16.0
2M	48		3	3/4	1	7	4 1/2	4 3/4	1 1/2	5 1/4	12 7/8	12 7/8	17 1/4	14 5/8	12	8	13 1/2	3 3/8	2 5/8	7 1/2	10 5/8	1 7/8	6	4 5/8	14 3/8	2 3/8	16.0
3	48		3	3/4	1	7	4 1/2	4 3/4	1 1/2	5 1/4	12 7/8	12 7/8	17 1/4	14 5/8	12	8	13 1/2	3 3/8	2 5/8	7 1/2	10 5/8	1 7/8	6	4 5/8	14 3/8	2 3/8	16.0
4	48		3	3/4	1	7	4 1/2	4 3/4	1 1/2	5 1/4	12 7/8	12 7/8	17 1/4	14 5/8	12	8	13 1/2	3 3/8	2 5/8	7 1/2	10 5/8	1 7/8	6	4 5/8	14 3/8	2 3/8	16.0
5	48		3	3/4	1	7	4 1/2	4 3/4	1 1/2	5 1/4	12 7/8	12 7/8	17 1/4	14 5/8	12	8	13 1/2	3 3/8	2 5/8	7 1/2	10 5/8	1 7/8	6	4 5/8	14 3/8	2 3/8	16.0

STANDARD SIGN
W20-53A,B,C,D,F,G


WISCONSIN DEPT OF TRANSPORTATION

APPROVED *Matthew R Rauch*
for State Traffic Engineer


DATE 1/10/2024 PLATE NO. W20-53.2

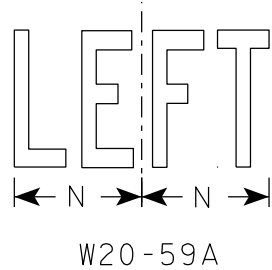


W20-59A

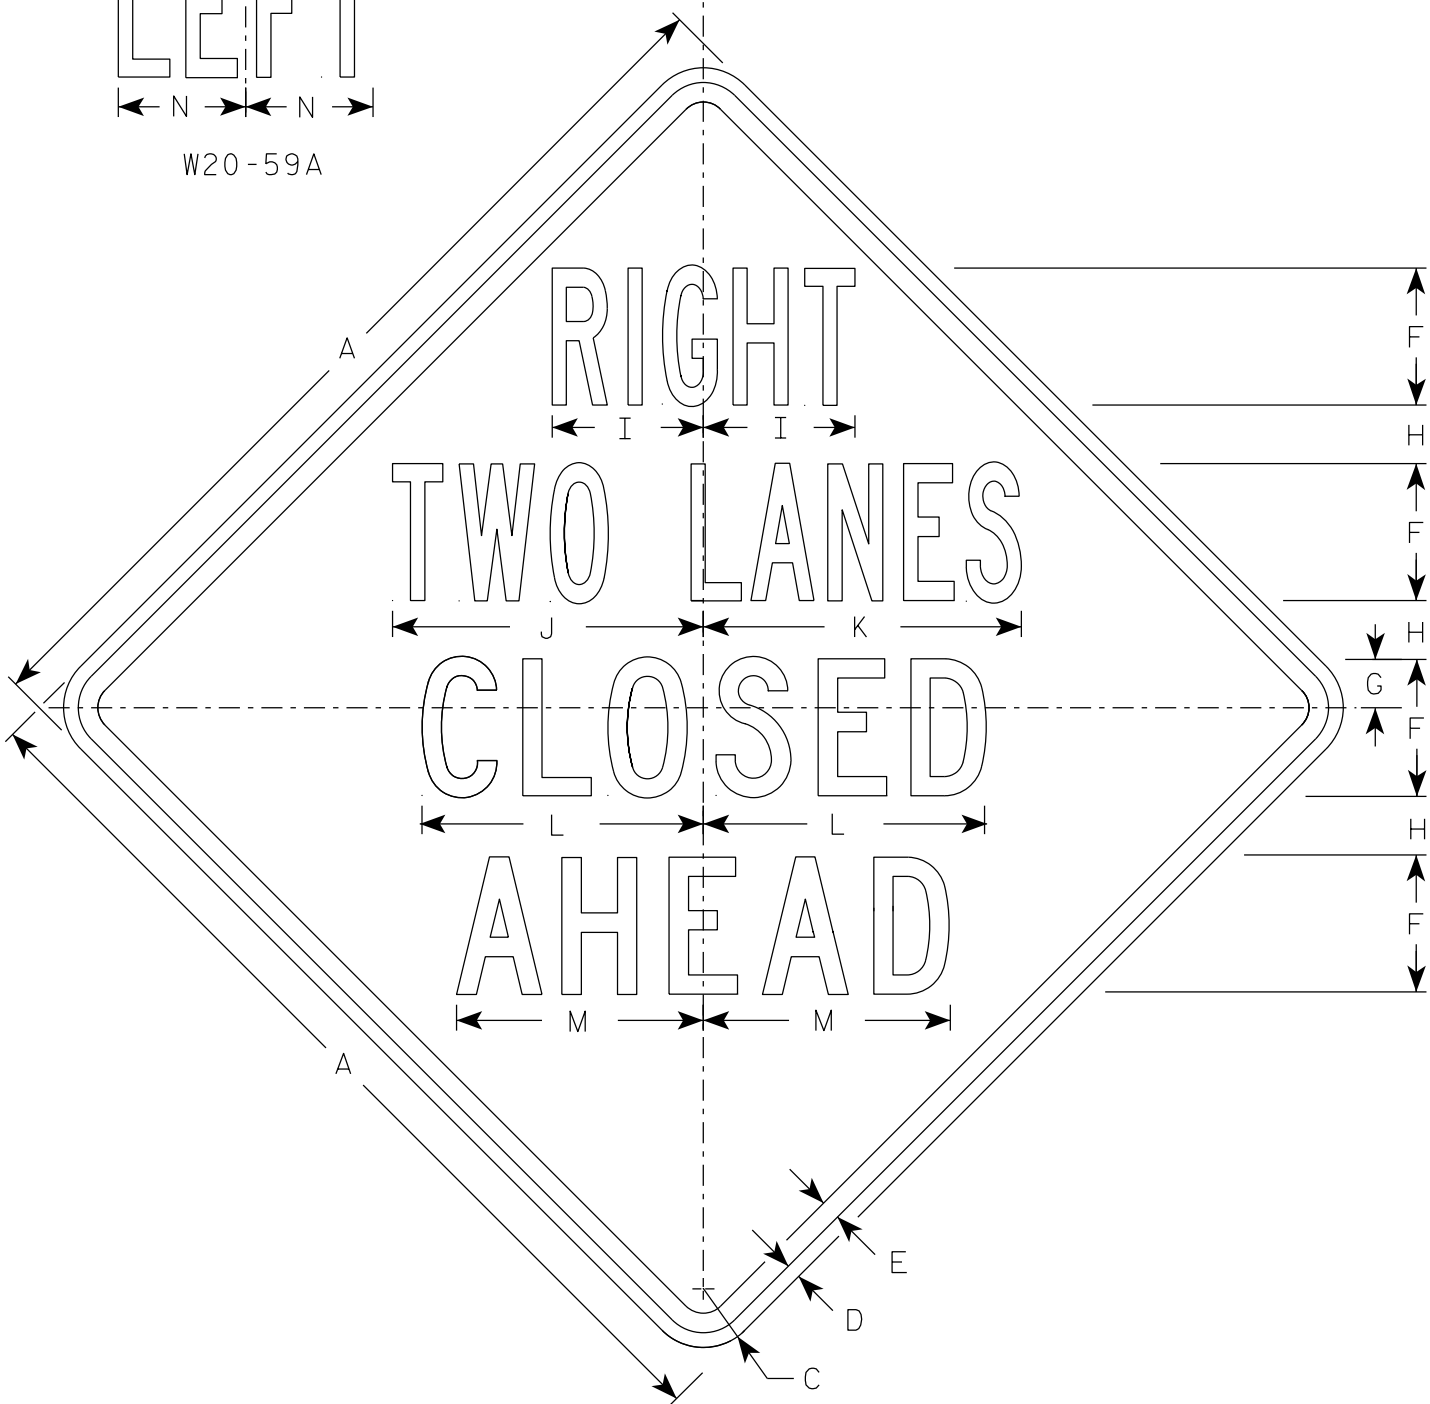


W20-58A

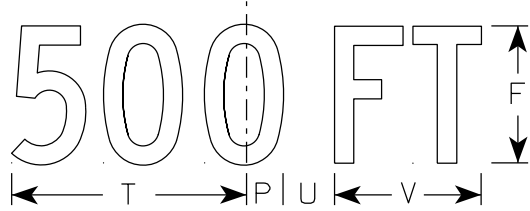


W20-58D

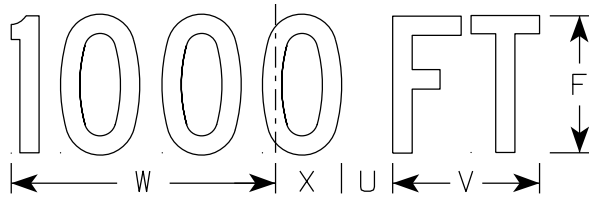

W20-58C

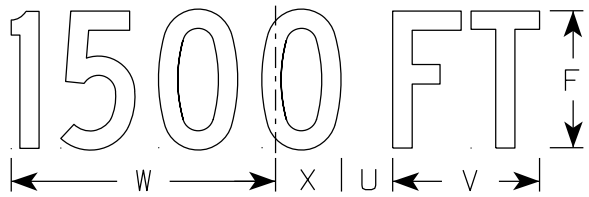

W20-58B

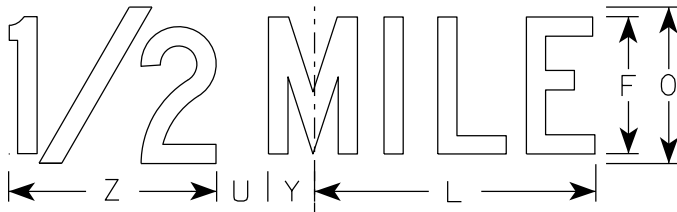

W20-58G



W20-58F

NOTES

- 1. Sign is Type II - Type F Reflective
- 2. Color:
 - Background - Orange
 - Message - Black
- 3. Message Series - See Note 5
- 4. Corners may be square or rounded when base material is plywood but borders shall be rounded as shown. When base material is metal, the corners and borders shall be rounded.
- 5. Lines 1 & 2 Series B.
Lines 3 & 4 Series C.


SIZE	A	B	C	D	E	F	G	H	I	J	K	L	M	N	O	P	Q	R	S	T	U	V	W	X	Y	Z	Area sq. ft.
1	36		2 1/4	5/8	3/4	5	1 7/8	2 1/4	5 7/8	11 7/8	12 1/8	10 3/4	9 1/2	4 7/8	6	1 3/8	1 1/8	4 1/2	3 1/2	9	1 7/8	5 5/8	10 1/8	2 1/2	1 3/4	8	9.0
2S	48		3	3/4	1	7	2 1/2	3	7 3/4	15 7/8	16 1/4	14 3/8	12 5/8	6 1/2	8	1 7/8	1 1/2	6	4 5/8	12	2 5/8	7 1/2	13 1/2	3 3/8	2 3/8	10 5/8	16.0
2M	48		3	3/4	1	7	2 1/2	3	7 3/4	15 7/8	16 1/4	14 3/8	12 5/8	6 1/2	8	1 7/8	1 1/2	6	4 5/8	12	2 5/8	7 1/2	13 1/2	3 3/8	2 3/8	10 5/8	16.0
3	48		3	3/4	1	7	2 1/2	3	7 3/4	15 7/8	16 1/4	14 3/8	12 5/8	6 1/2	8	1 7/8	1 1/2	6	4 5/8	12	2 5/8	7 1/2	13 1/2	3 3/8	2 3/8	10 5/8	16.0
4	48		3	3/4	1	7	2 1/2	3	7 3/4	15 7/8	16 1/4	14 3/8	12 5/8	6 1/2	8	1 7/8	1 1/2	6	4 5/8	12	2 5/8	7 1/2	13 1/2	3 3/8	2 3/8	10 5/8	16.0
5	48		3	3/4	1	7	2 1/2	3	7 3/4	15 7/8	16 1/4	14 3/8	12 5/8	6 1/2	8	1 7/8	1 1/2	6	4 5/8	12	2 5/8	7 1/2	13 1/2	3 3/8	2 3/8	10 5/8	16.0

STANDARD SIGN
W20-58A, B, C, D, F & G

WISCONSIN DEPT OF TRANSPORTATION

APPROVED *Matthew R. Rauch*
For State Traffic Engineer


DATE 1/10/2024 PLATE NO. W20-58.5

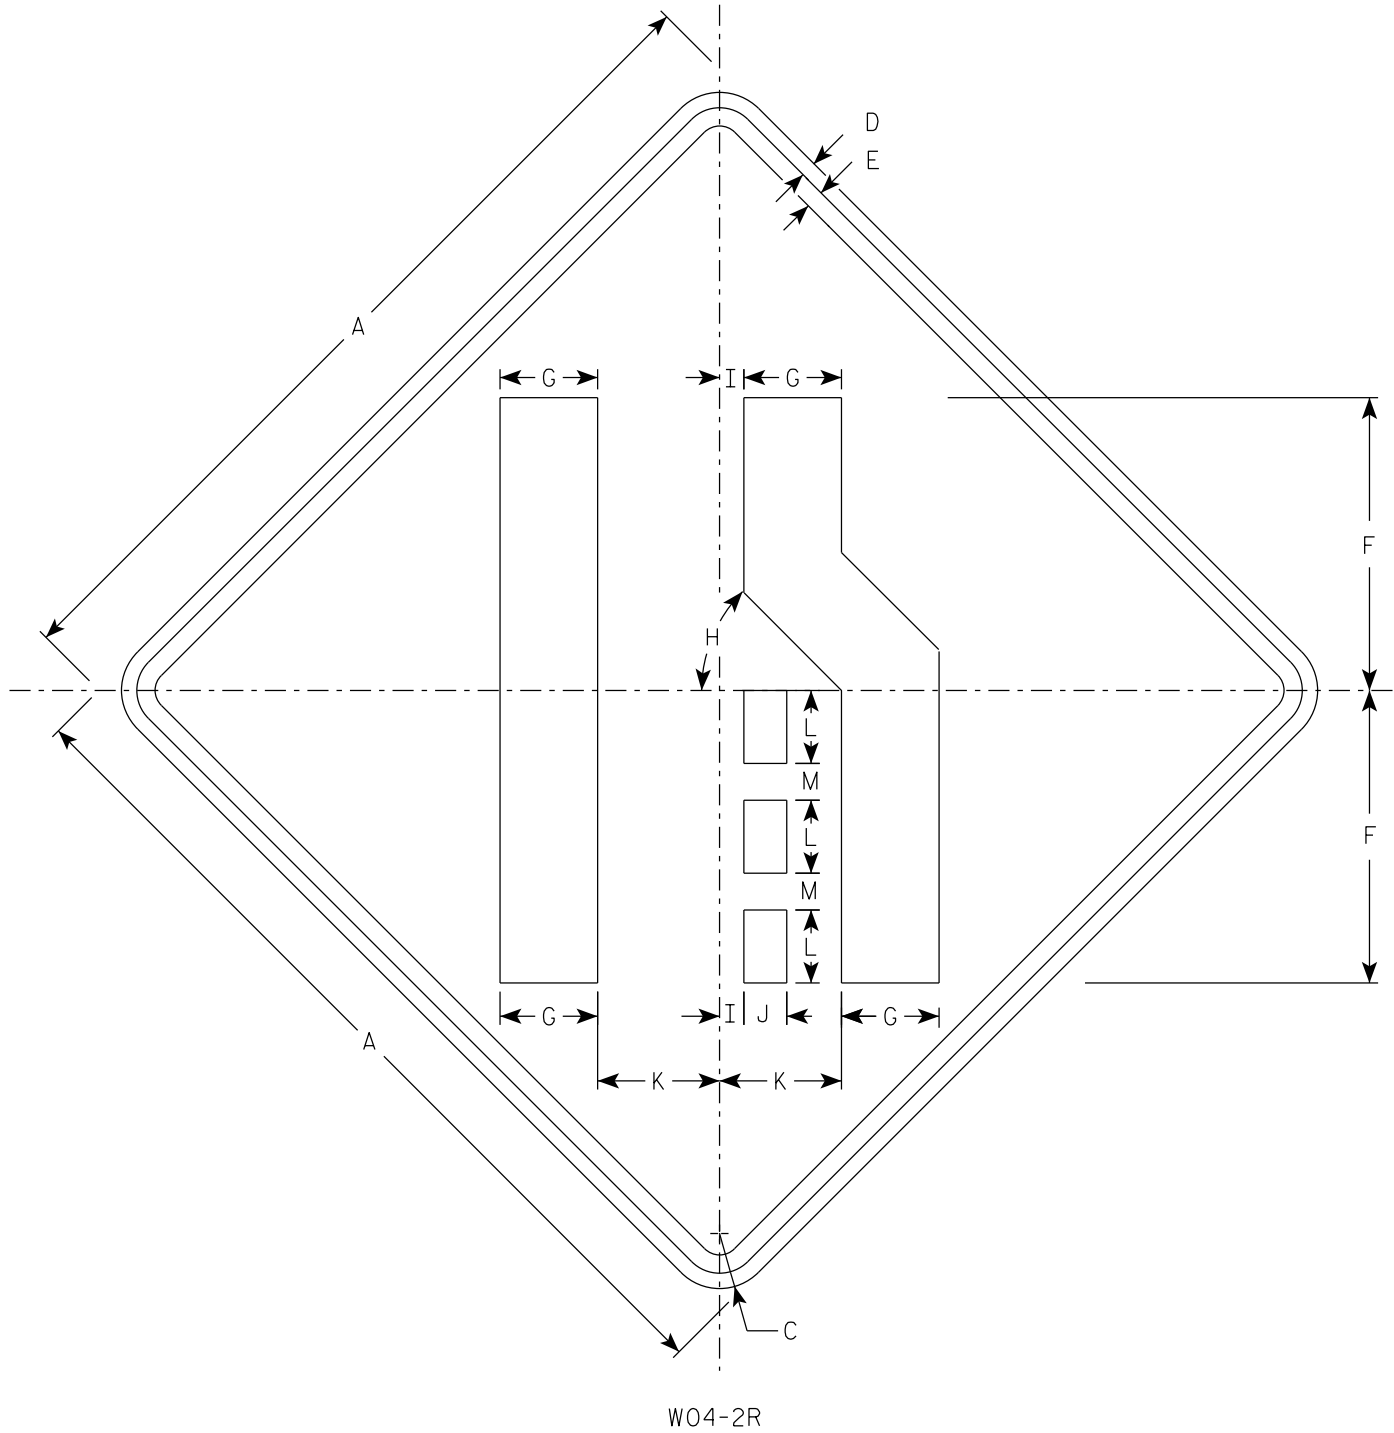

NOTES

- 1. Sign is Type II - Type F Reflective
- 2. Color:
Background - Orange
Message - Black
- 3. Corners may be square or rounded when base material is plywood but borders shall be rounded as shown. When base material is metal, the corners and borders shall be rounded.
- 4. W04-2L is the same as W04-2R except the symbol is reversed along the vertical centerline.

SIZE	A	B	C	D	E	F	G	H	I	J	K	L	M	N	O	P	Q	R	S	T	U	V	W	X	Y	Z	Area sq. ft.
1	36		2 1/4	5/8	3/4	12	4	45°	1	1 3/4	5	3	1 1/2														9.0
2S	48		3	3/4	1	16	5 3/8	45°	1 1/4	2 3/8	6 3/4	4	2														16.0
2M	48		3	3/4	1	16	5 3/8	45°	1 1/4	2 3/8	6 3/4	4	2														16.0
3	48		3	3/4	1	16	5 3/8	45°	1 1/4	2 3/8	6 3/4	4	2														16.0
4	48		3	3/4	1	16	5 3/8	45°	1 1/4	2 3/8	6 3/4	4	2														16.0
5	48		3	3/4	1	16	5 3/8	45°	1 1/4	2 3/8	6 3/4	4	2														16.0

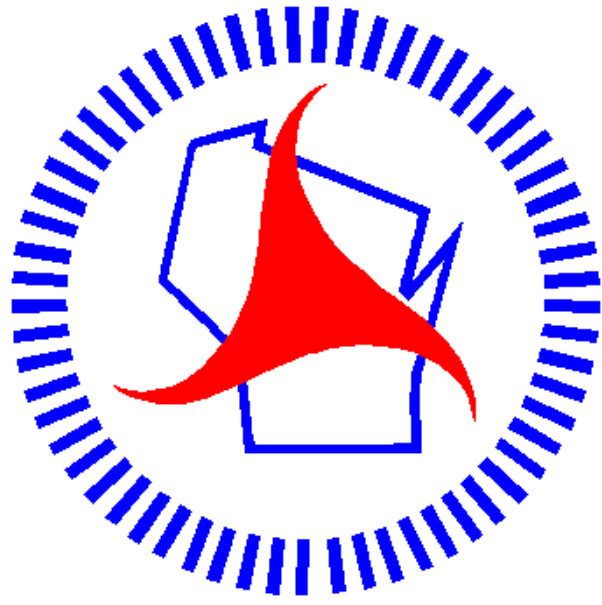

Wisconsin Department of Transportation

Dedicated people creating transportation solutions
through innovation and exceptional service.

<http://www.dot.wisconsin.gov>