

ORDER OF SHEETS

Section No.	1	Title
Section No.	2	Typical Sections and Details
Section No.	3	Estimate of Quantities
Section No.	3	Miscellaneous Quantities
Section No.	4	Right of Way Plat
Section No.	5	Plan and Profile
Section No.	6	Standard Detail Drawings
Section No.	7	Sign Plates
Section No.	8	Structure Plans
Section No.	9	Computer Earthwork Data
Section No.	9	Cross Sections

TOTAL SHEETS = 156

PROJECT ID: 1040-05-71

COUNTY: OZAUKEE



DESIGN DESIGNATION

A.A.D.T.	2023	=	10,100
A.A.D.T.	2043	=	10,530
D.H.V.		=	
D.D.		=	
T.		=	
DESIGN SPEED		=	60 MPH
ESALS		=	


CONVENTIONAL SYMBOLS

PLAN	
CORPORATE LIMITS	
PROPERTY LINE	
LOT LINE	
LIMITED HIGHWAY EASEMENT	
EXISTING RIGHT OF WAY	
PROPOSED OR NEW R/W LINE	
SLOPE INTERCEPT	
REFERENCE LINE	
EXISTING CULVERT	
PROPOSED CULVERT (Box or Pipe)	
COMBUSTIBLE FLUIDS	
MARSH AREA	
WOODED OR SHRUB AREA	

PROFILE	
GRADE LINE	
ORIGINAL GROUND	
MARSH OR ROCK PROFILE (To be noted as such)	
SPECIAL DITCH	
GRADE ELEVATION	
CULVERT (Profile View)	
UTILITIES	
ELECTRIC	
FIBER OPTIC	
GAS	
SANITARY SEWER	
STORM SEWER	
TELEPHONE	
WATER	
UTILITY PEDESTAL	
POWER POLE	
TELEPHONE POLE	

STATE OF WISCONSIN
 DEPARTMENT OF TRANSPORTATION
 PLAN OF PROPOSED IMPROVEMENT
SAUKVILLE - WALDO
 .02 M S OF SHEBOYGAN/OZAUKEE COUNTY LN
 STH 57
 OZAUKEE COUNTY

STATE PROJECT NUMBER
1040-05-71

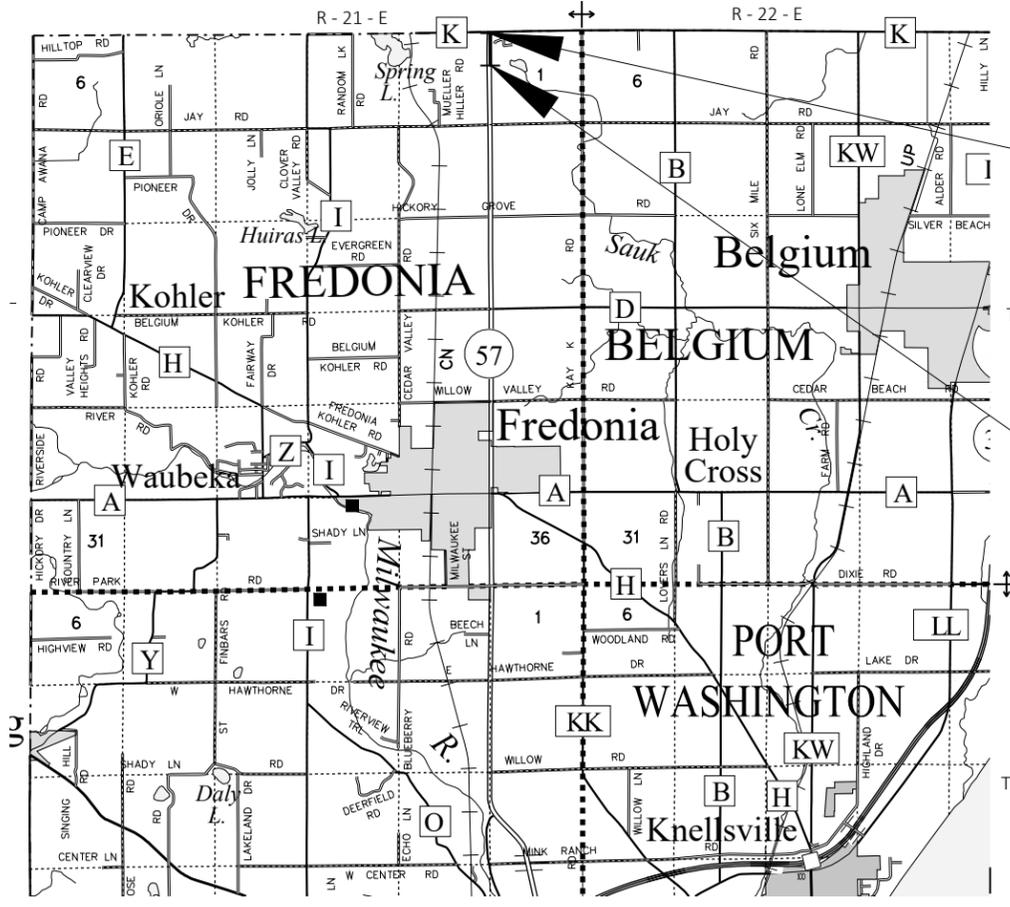

END PROJECT
 STA 505+10
 x = 597596.1635
 y = 483395.8216

BEGIN PROJECT
 STA 486+48
 x = 597599.4148
 y = 481536.0947



TOTAL NET LENGTH OF CENTERLINE = 0.353 mi

HORIZONTAL POSITIONS SHOWN ON THIS PLAN ARE WISCONSIN COUNTY COORDINATE SYSTEM (WCSS), OZAUKEE COUNTY, NAD83 (2011), IN U.S. SURVEY FEET. POSITIONS SHOWN ARE GRID COORDINATES, GRID BEARINGS, AND GRID DISTANCES. GRID DISTANCES ARE THE SAME AS GROUND DISTANCES.

ELEVATIONS ARE REFERENCED TO NAVD 88 (2012). GPS DERIVED ELEVATIONS ARE BASED ON GEOID G12A.

STATE PROJECT	FEDERAL PROJECT	
	PROJECT	CONTRACT
1040-05-71	WISC 2026276	1

STATE OF WISCONSIN DEPARTMENT OF TRANSPORTATION	
PREPARED BY	
Surveyor	SURVEYOR
Designer	WISDOT
Project Manager	MARTIN VILLACA
Regional Examiner	REGIONAL EXAMINER
Regional Supervisor	JOSHUA LEVEQUE

APPROVED FOR THE DEPARTMENT
 DATE: 2/17/2026

E

UTILITIES CONTACTS

WE ENERGIES
 GAS
 RAMON ARAUJO
 500 S 116th ST
 WEST ALLIS, WI 53214
 PHONE: 262-365-6419 (O) 414-610-4581 (M)
 EMAIL: RAMON.ARAUJO@WE-ENERGIES.COM

WE ENERGIES
 ELECTRICITY
 JOE FELLEZ
 W 140 N 9100 LILY ROAD
 MEMONOMONEE FALLS, WI 53051
 PHONE: 262-502-6831 (O); 414-322-8928 (M)
 EMAIL: JOSEPH.FELLEZ@WE-ENERGIES.COM

FRONTIER COMMUNICATIONS OF WI LLC
 COMMUNICATION LINE
 CHRIS POLLACK
 521 N 4th ST
 WAUSAU, WI 54403
 PHONE: 715-847-1240
 EMAIL: CHRISTOPHER.POLLACK@FTR.COM

EVERSTREAM
 COMMUNICATION LINE
 SHAD GARCIA
 324 E WISCONSIN AVE, SUITE 730
 MILWAUKEE, WI 53202
 PHONE: 414-409-1708
 EMAIL: SGARCIA@EVERSTREAM.NET

OTHER CONTACTS

WISCONSIN DOT DESIGN PROJECT MANAGER

MARTIN VILLACA
 SOUTHEAST REGION
 141 NW BARSTOW ST
 WAUKESHA, WI 53187
 PHONE: 262-548-6456
 EMAIL: MARTIN.VILLACA@DOT.WI.GOV

WISCONSIN DNR LIAISON

RYAN PAPPAS
 WDNR SOUTHEASTERN REGION HEADQUARTERS
 1027 W. ST. PAUL AVENUE
 MILWAUKEE, WI 53233-2641
 PHONE: 414-750-7495
 EMAIL: RYAN.PAPPAS@WISCONSIN.GOV

OZAUKEE COUNTY HIGHWAY COMMISSIONER

JON EDGREN
 OZAUKEE COUNTY HIGHWAY DEPARTMENT
 410 SOUTH SPRING ST
 PORT WASHINGTON, WI 53074
 PHONE: 262-277-4281
 EMAIL: JEDGREN@CO.OZAUKEE.WI.US

VILLAGE OF FREDONIA

ERIC PAULUS
 DIRECTOR OF PUBLIC WORKS
 PO BOX 159
 FREDONIA, WI 53021
 PHONE: 262-483-0275
 EMAIL: DIRECTORDPW@FREDONIAWI.GOV

WisDOT CONSTRUCTION PROJECT MANAGER

KURT FLIERL
 SOUTHEAST REGION
 141 NW BARSTOW ST
 WAUKESHA, WI 53187
 PHONE: 414-750-3085
 EMAIL: KURT.FLIERL@DOT.WI.GOV

WisDOT SE REGION SURVEY COORDINATOR

PATRICK STANKIEWICZ
 SOUTHEAST REGION
 141 NW BARSTOW ST
 WAUKESHA, WI 53187
 PHONE: 262-548-6447
 EMAIL: PATRICK.STANKIEWICZ@DOT.WI.GOV

SHEBOYGAN COUNTY TRANSPORTATION

BRYAN OLSON
 DIRECTOR
 E5741 CTH J
 PLYMOUTH, WI 53073
 PHONE: 920-459-3822
 EMAIL: HIGHWAY@SHEBOYGANCOUNTY.COM

VILLAGE OF RANDOM LAKE

PETER LEDERER
 DIRECTOR OF PUBLIC WORKS
 96 RUSSELL DR
 RANDOM LAKE, WI 53075
 PHONE: 920-980-0598
 EMAIL: PLEDERER@RANDOMLAKEWI.COM

GENERAL NOTES

THE LOCATIONS OF EXISTING AND PROPOSED UTILITY INSTALLATIONS AS SHOWN ON THE PLANS ARE APPROXIMATE. THERE MAY BE OTHER UTILITY INSTALLATIONS WITHIN THE PROJECT AREA THAT ARE NOT SHOWN. PRIVATE UTILITIES ARE PRESENT ADJACENT TO THE E RIGHT-OF-WAY LINE AT THE BASE OF THE SLOPE.

THE CONTRACTOR WILL MAINTAIN ACCESS TO ALL DRIVEWAYS AND BUSINESSES AT ALL TIMES.

RIGHT OF WAY INFORMATION SHOWN ON THE PLANS IS APPROXIMATE.

WHEN THE QUANTITIES OF THE ITEMS OF BASE AGGREGATE, SUBBASE OR HMA PAVEMENT ARE MEASURED FOR PAYMENT BY THE TON OR CUBIC YARD, THE DEPTH OR THICKNESS OF THE LAYERS SHOWN ON THE PLAN IS APPROXIMATE AND THE ACTUAL THICKNESS WILL DEPEND ON THE DISTRIBUTION OF THE MATERIAL AS DIRECTED BY THE ENGINEER.

EROSION CONTROL FEATURES AS SHOWN IN THE PLANS ARE AT APPROXIMATE LOCATIONS. EXACT LOCATIONS WILL BE DETERMINED BY THE CONTRACTOR'S EROSION CONTROL IMPLEMENTATION PLAN (ECIP) AND APPROVED BY THE ENGINEER.

PIPE AND INLET ELEVATIONS AS SHOWN ON THE PLANS MAY BE ADJUSTED BY THE ENGINEER TO FIT EXISTING FIELD CONDITIONS.

SAWCUTS, AS SHOWN ON THE PLANS, ARE SUGGESTED LOCATIONS AND MAY BE ADJUSTED AT THE DISCRETION OF THE ENGINEER TO BETTER SUIT FIELD CONDITIONS.

ORDER OF SECTION 2 DETAIL SHEETS

- CONTACTS & GENERAL NOTES
- PROJECT OVERVIEW
- TYPICAL SECTIONS ROADWAY
- TYPICAL SECTION SLOPE STABILIZATION
- PLAN DETAILS
- PLAN DETAIL SLOPE STABILIZATION
- EROSION CONTROL
- STORM SEWER
- REMOVALS - TREE CLEARING BY OTHERS
- PLANTING PLAN
- PERMANENT SIGNING
- PAVEMENT MARKING
- TRAFFIC CONTROL STAGE 1
- TRAFFIC CONTROL STAGE 2
- DETOUR
- ALIGNMENT PLAN

HMA PAVEMENT (SHOULDERS, NORTHBOUND)		
LAYER	THICKNESS	TYPE
UPPER	1.75-INCHES	4 LT 58-28-S
LOWER	1.75-INCHES	4 LT 58-28-S




Dial **811** or (800)242-8511
 www.DiggersHotline.com




2

2


PROJECT NO: 1040-05-71	HWY: STH 57	COUNTY: OZAUKEE	PROJECT OVERVIEW	SHEET	E
------------------------	-------------	-----------------	------------------	-------	---

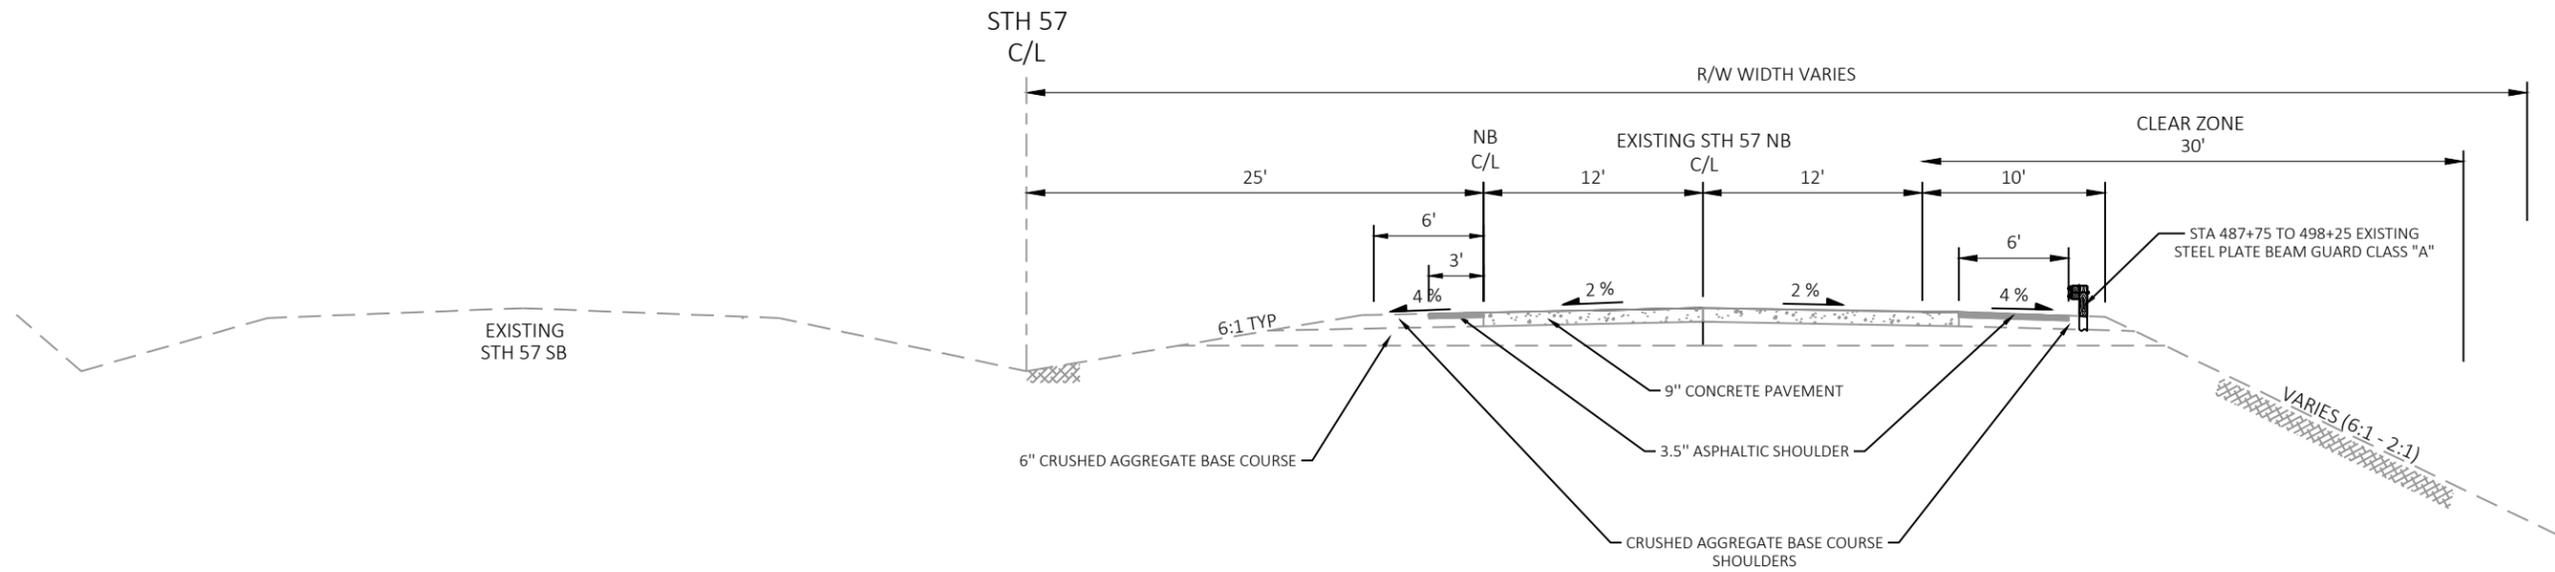





EXISTING TYPICAL SECTION - STH 57

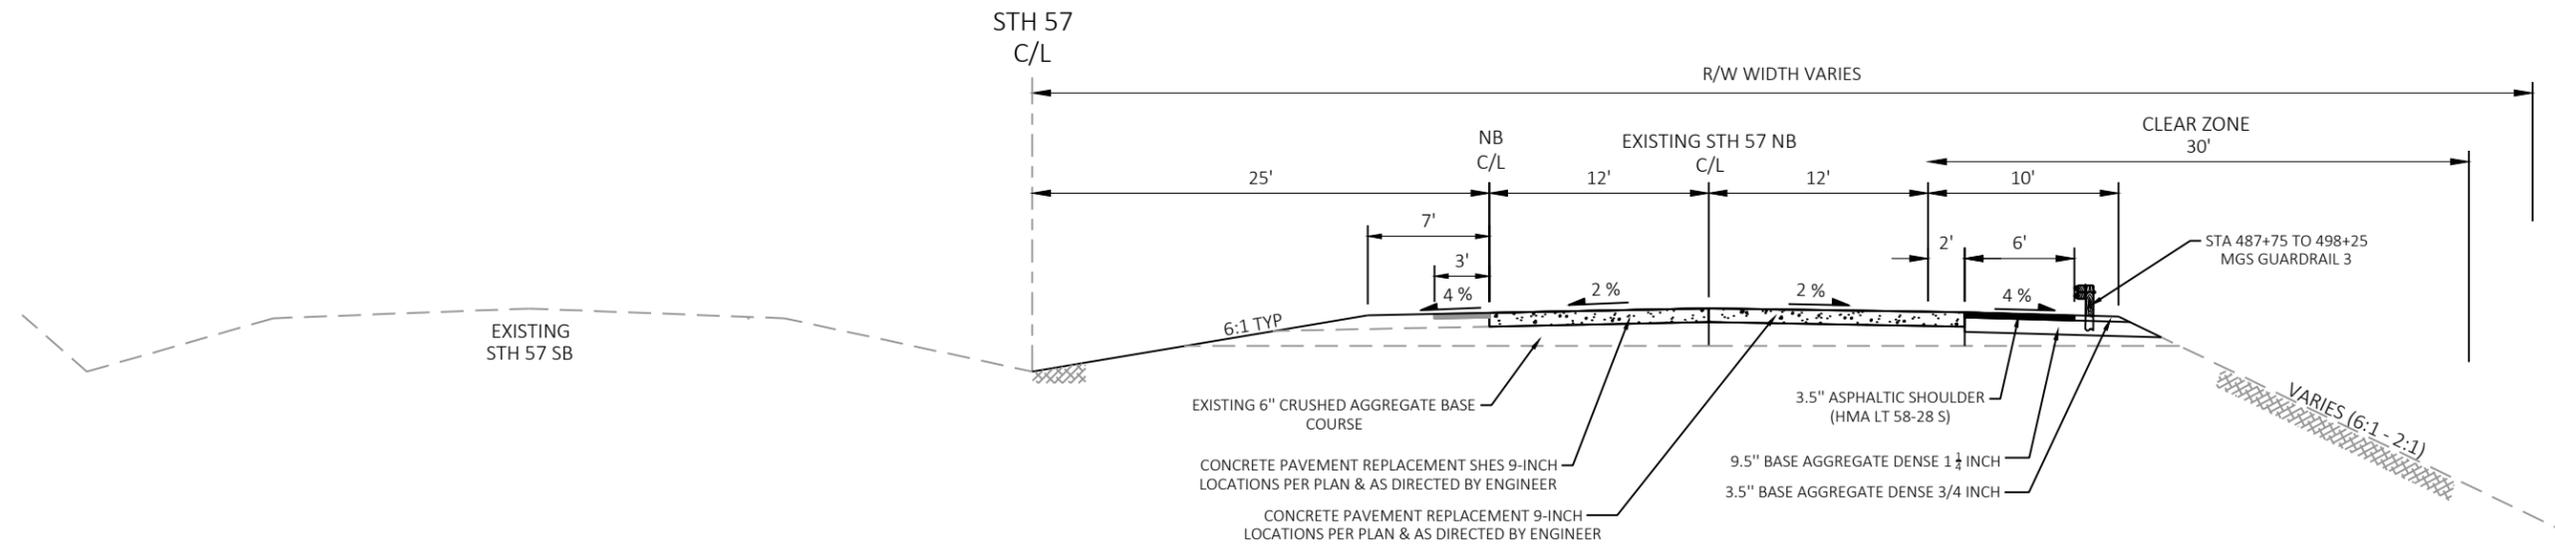

PROPOSED TYPICAL SECTION - STH 57

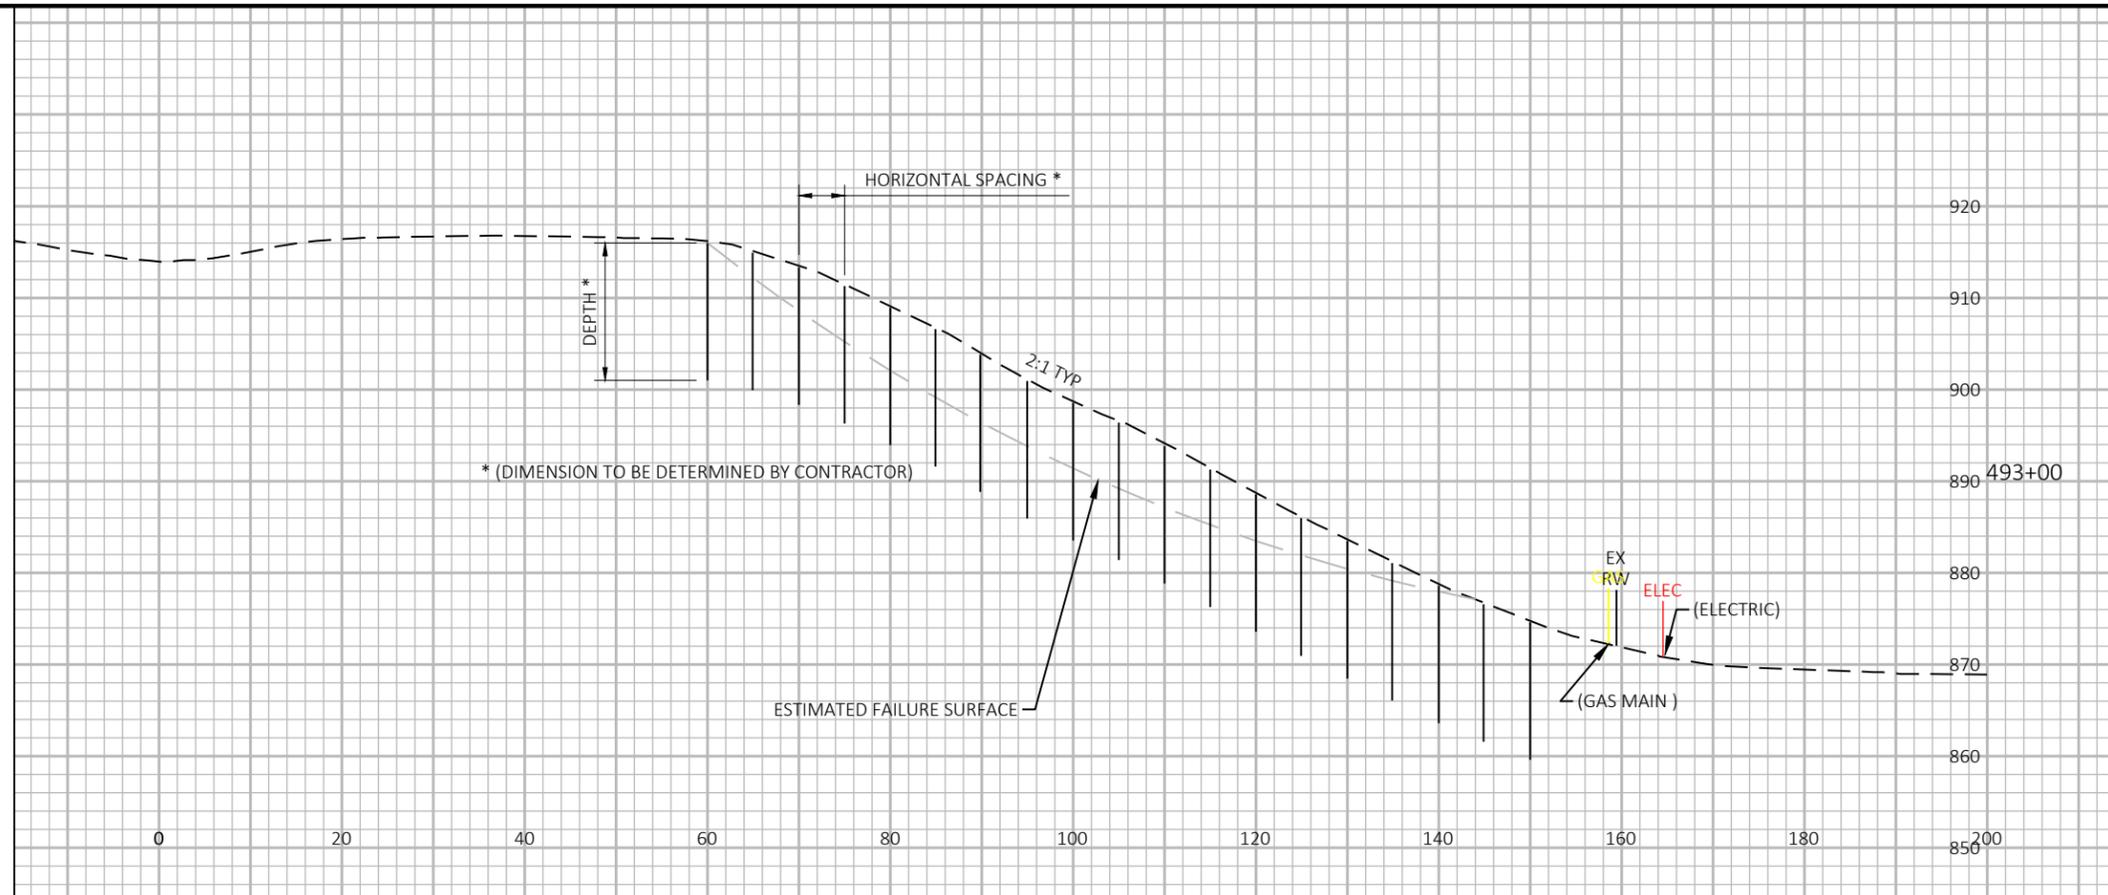

TYPICAL SLOPE REINFORCING STEEL PLATE PILE DETAIL

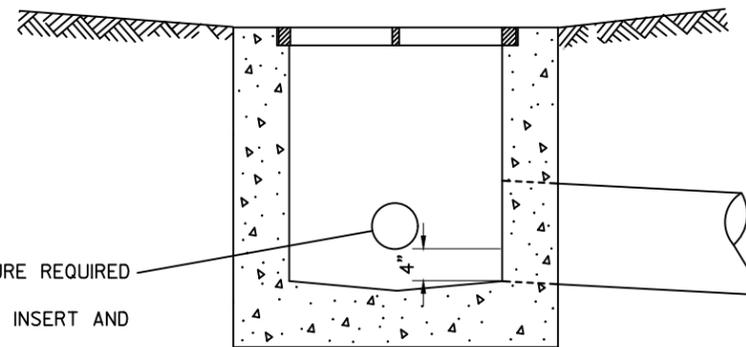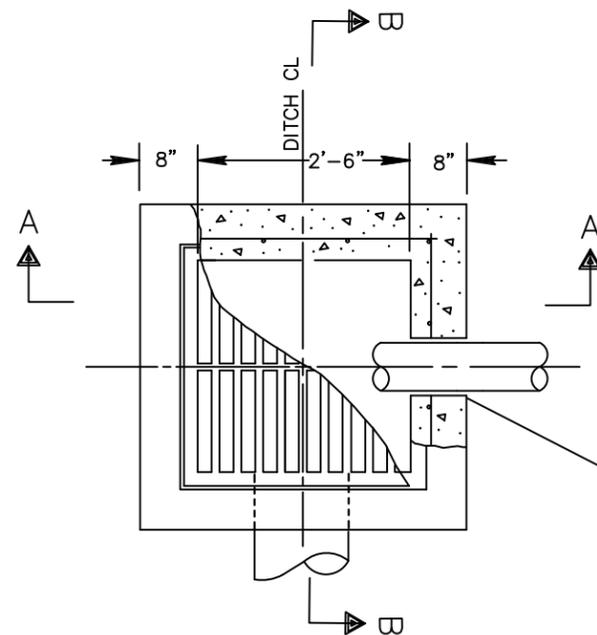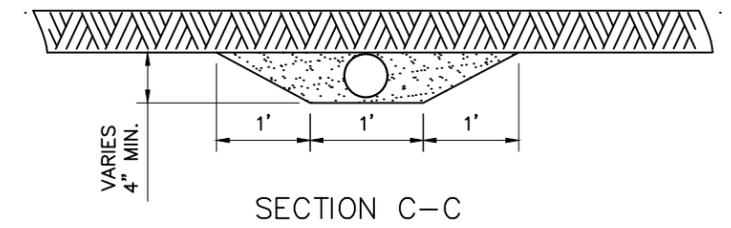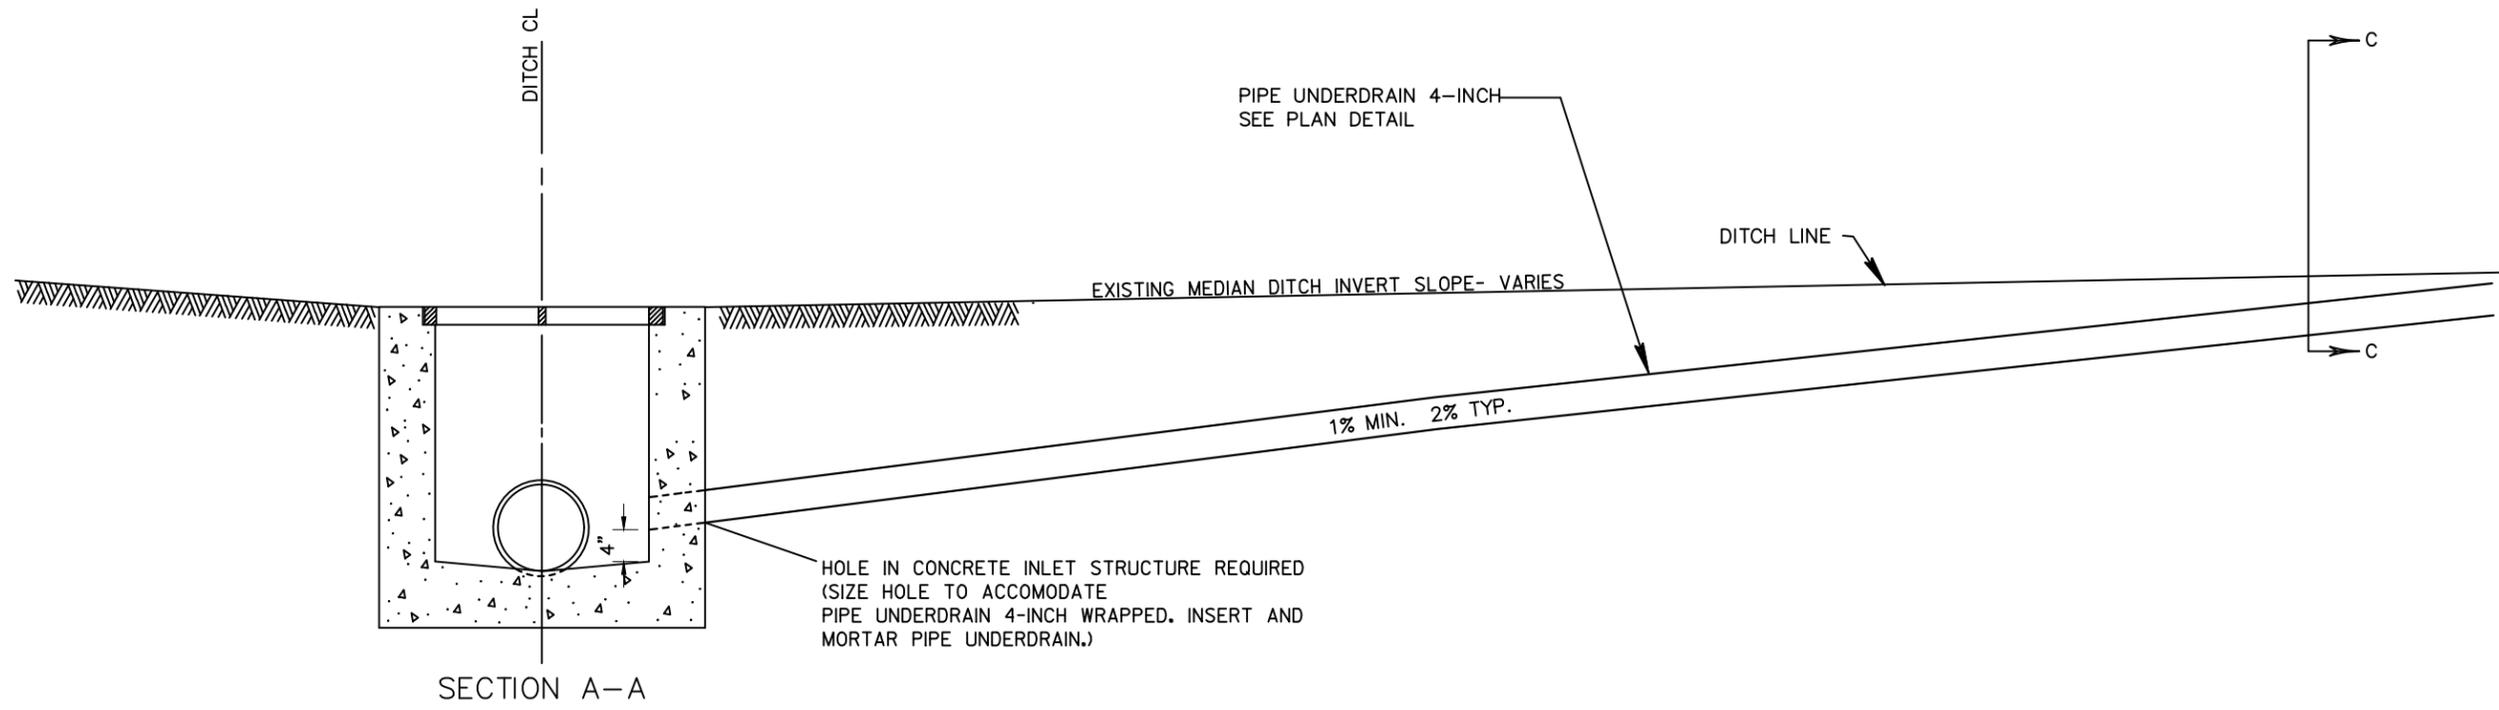

CONNECTING PIPE UNDERDRAIN 4-INCH WRAPPED TO INLET
 (SEE PLAN DETAIL FOR LOCATIONS)
 NOT TO SCALE



PROJECT NO: 1040-05-71

HWY: STH 57

COUNTY: OZAUKEE

PLAN DETAILS

SHEET

E

FILE NAME : N:\PDS\C3D\10400501\SHEETS\021201-PD.DWG
LAYOUT NAME - PD - 01


PLOT DATE : 2/27/2026 10:07 PM

PLOT BY : VILLACA, MARTIN B

PLOT NAME :

PLOT SCALE : 1 IN=40 FT

WISDOT/CADD SHEET 42

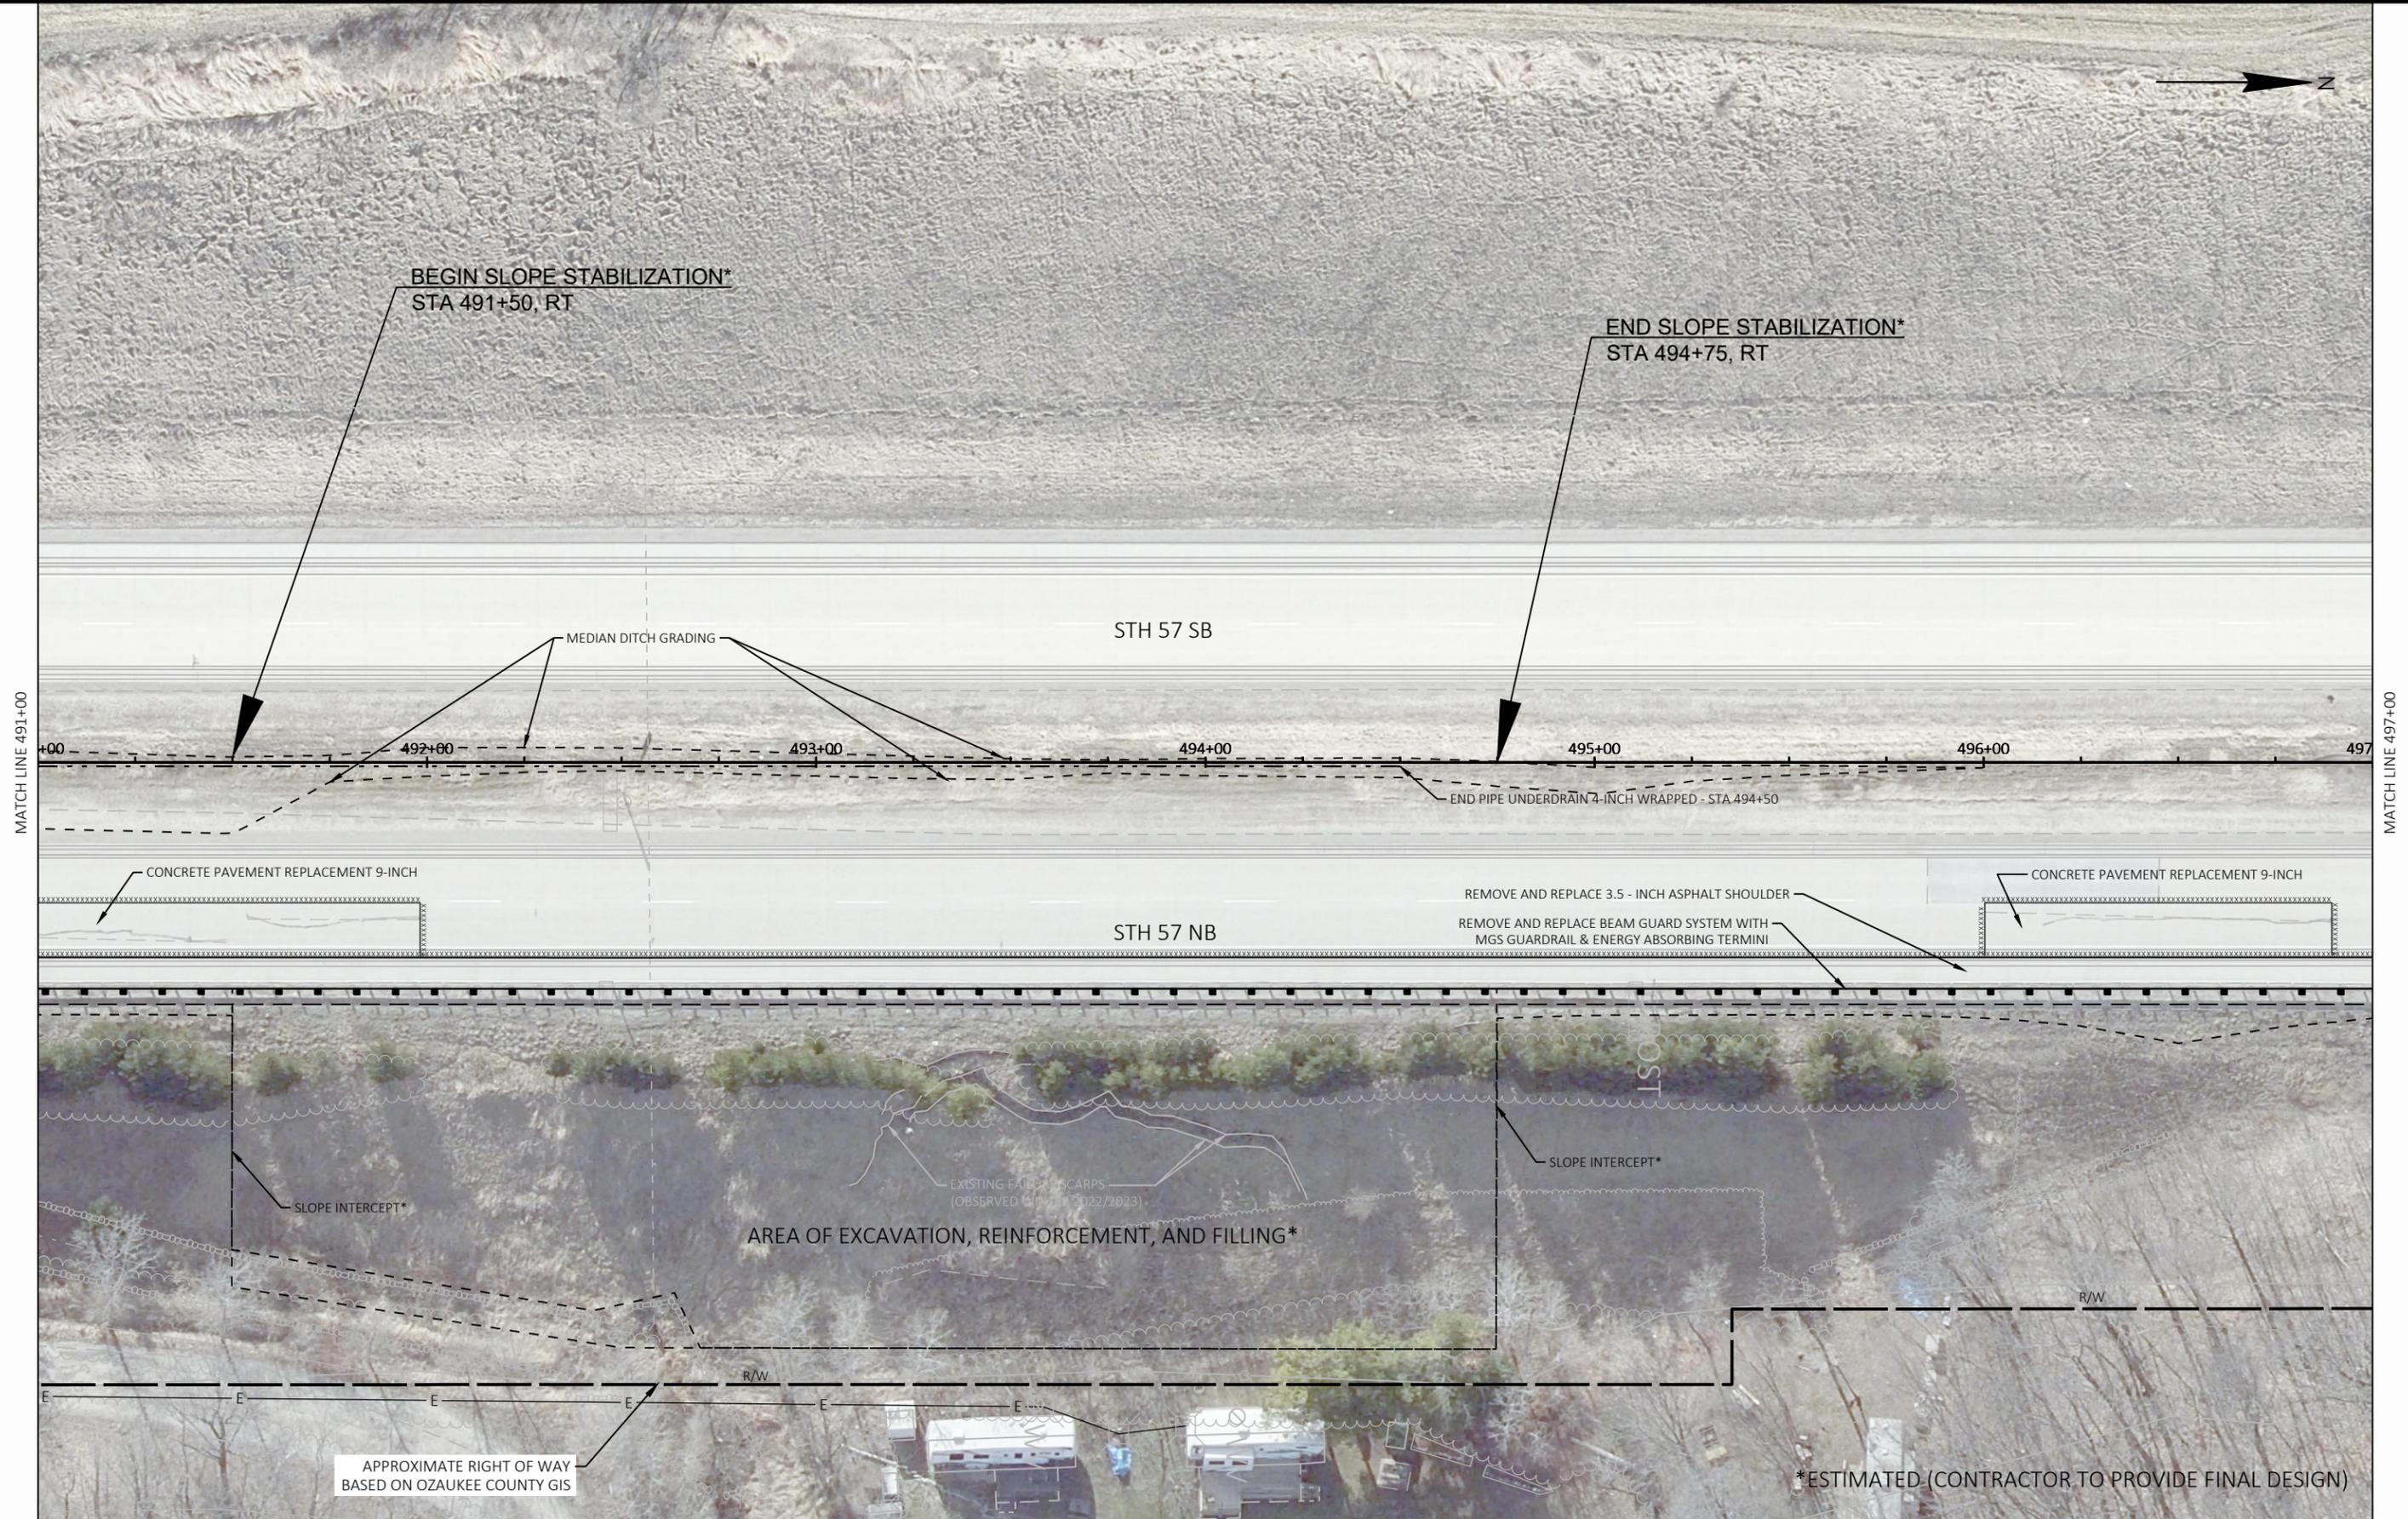

BEGIN SLOPE STABILIZATION*
STA 491+50, RT

END SLOPE STABILIZATION*
STA 494+75, RT

STH 57 SB


STH 57 NB

AREA OF EXCAVATION, REINFORCEMENT, AND FILLING*


APPROXIMATE RIGHT OF WAY
BASED ON OZAUKEE COUNTY GIS

*ESTIMATED (CONTRACTOR TO PROVIDE FINAL DESIGN)

PROJECT NO: 1040-05-71	HWY: STH 57	COUNTY: OZAUKEE	PLAN DETAILS	SHEET	E
------------------------	-------------	-----------------	--------------	-------	---

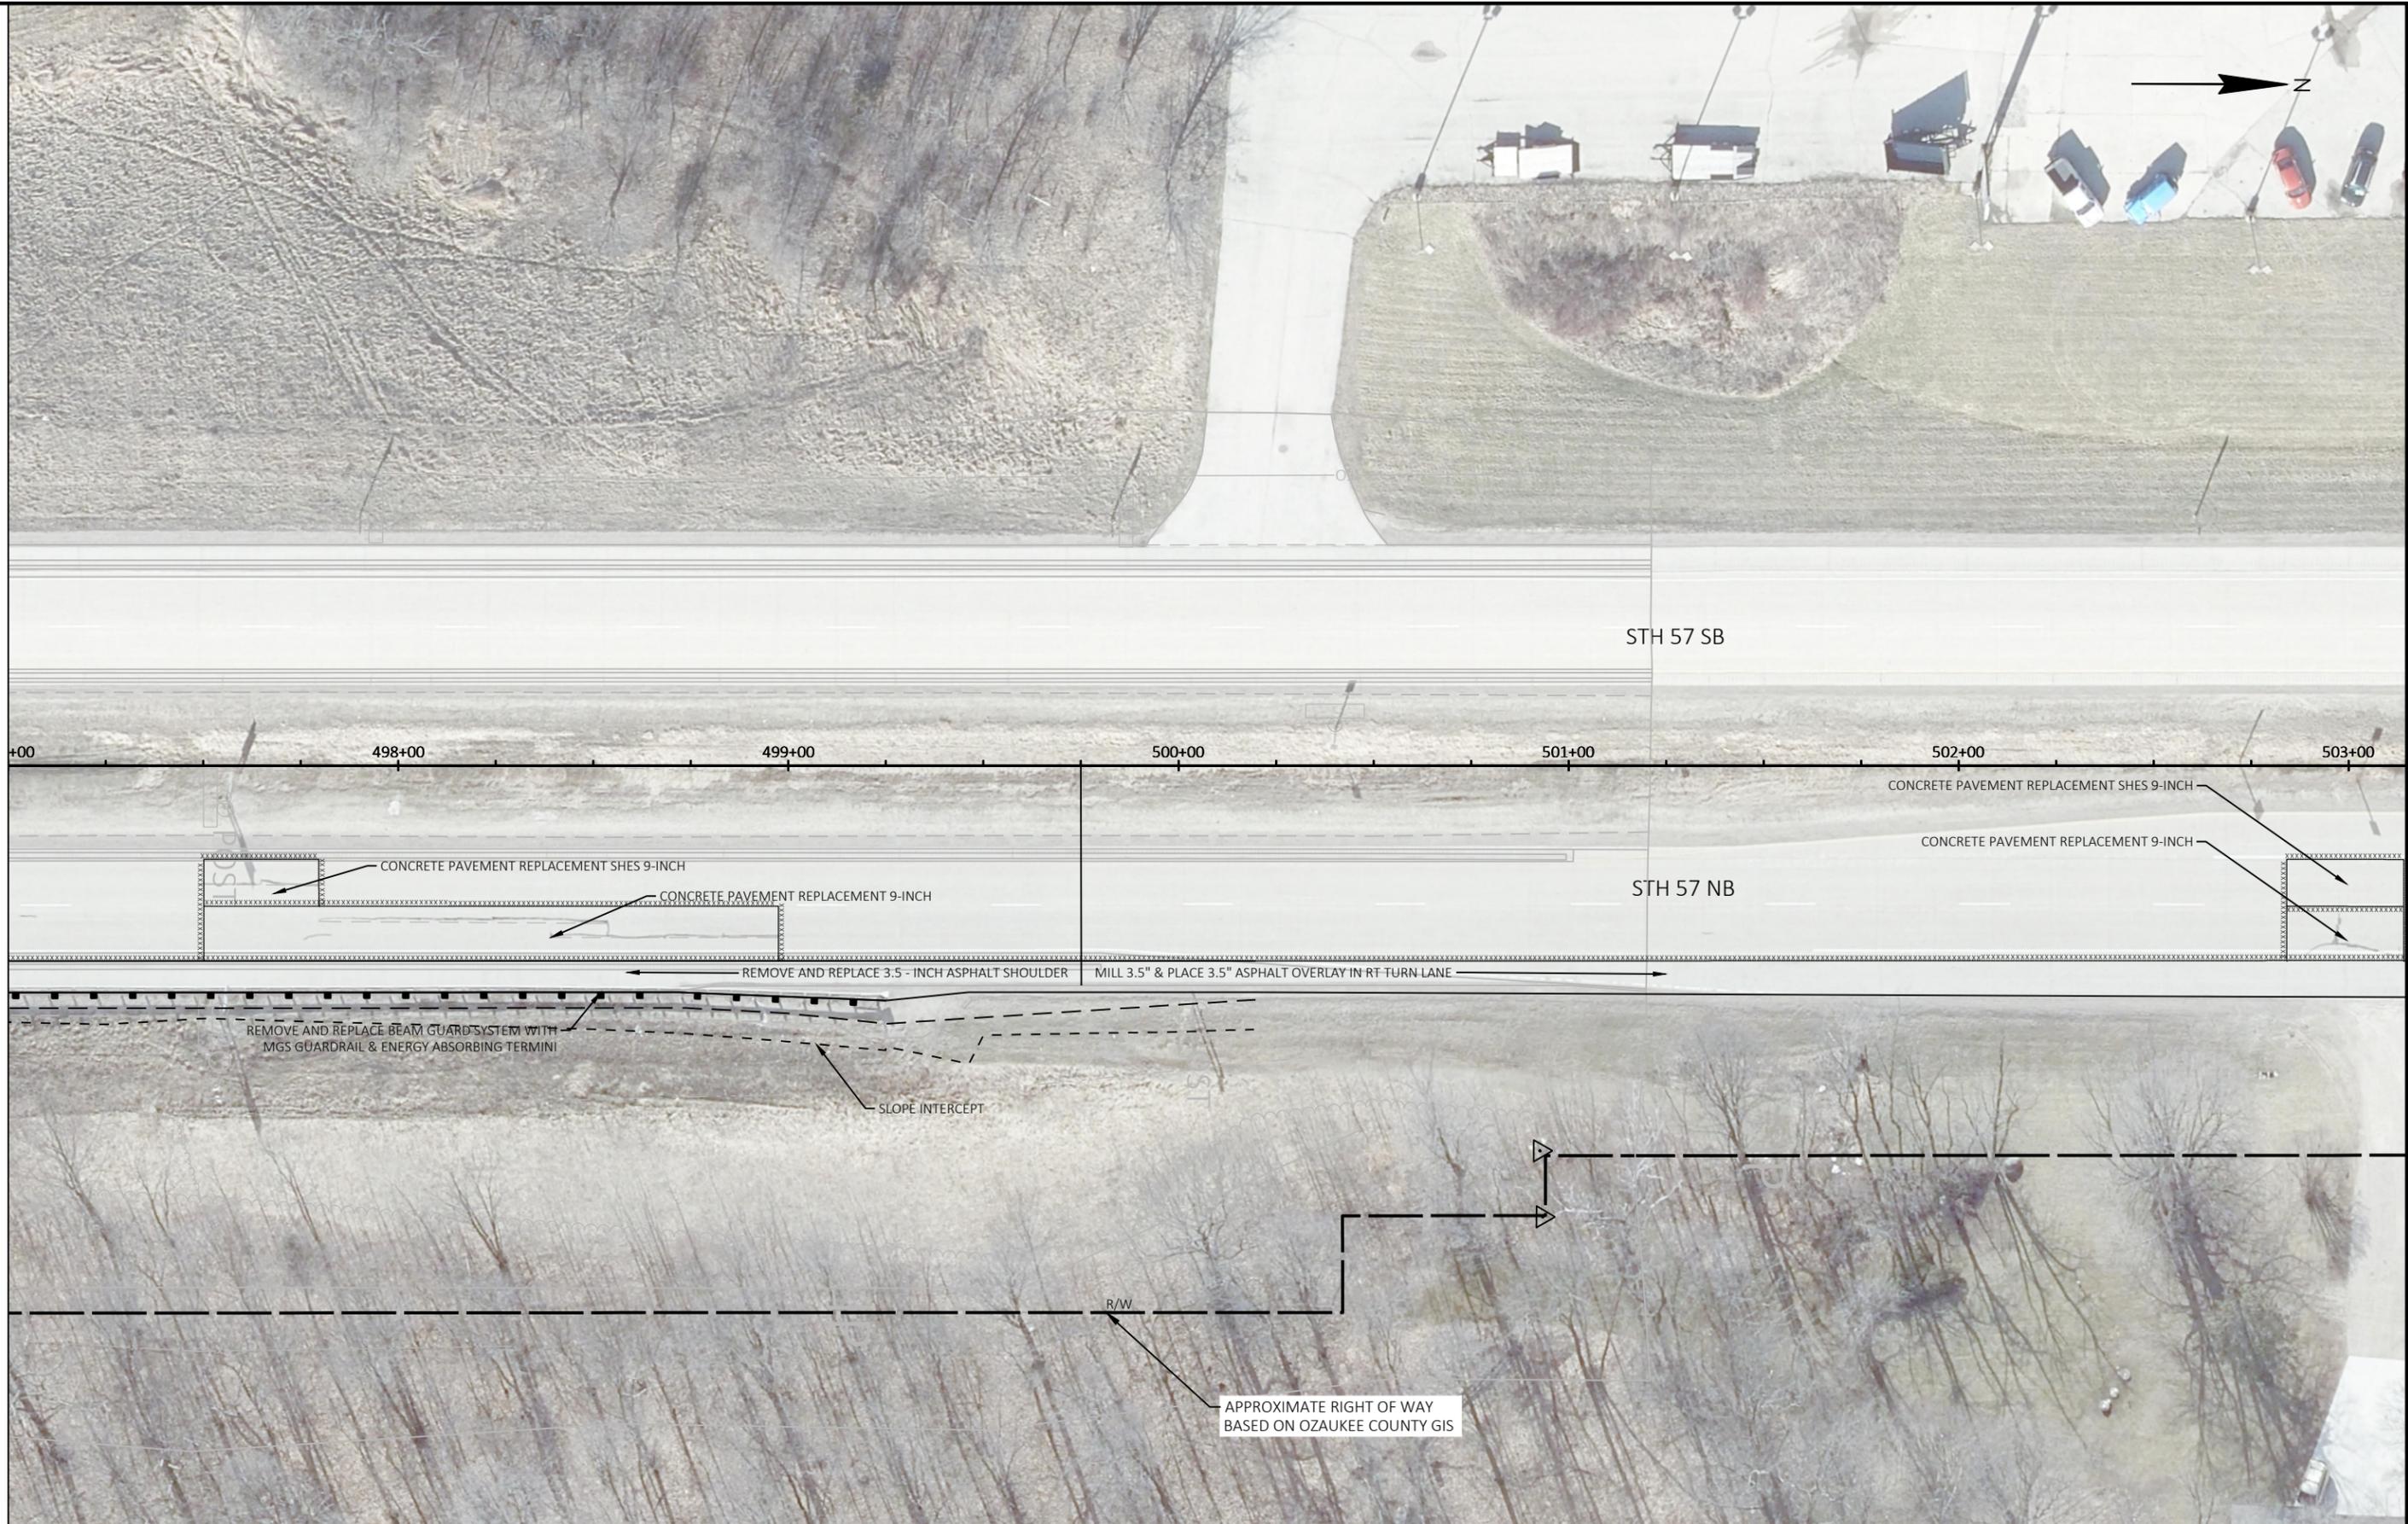

PROJECT NO: 1040-05-71	HWY: STH 57	COUNTY: OZAUKEE	PLAN DETAILS	SHEET	E
------------------------	-------------	-----------------	--------------	-------	---

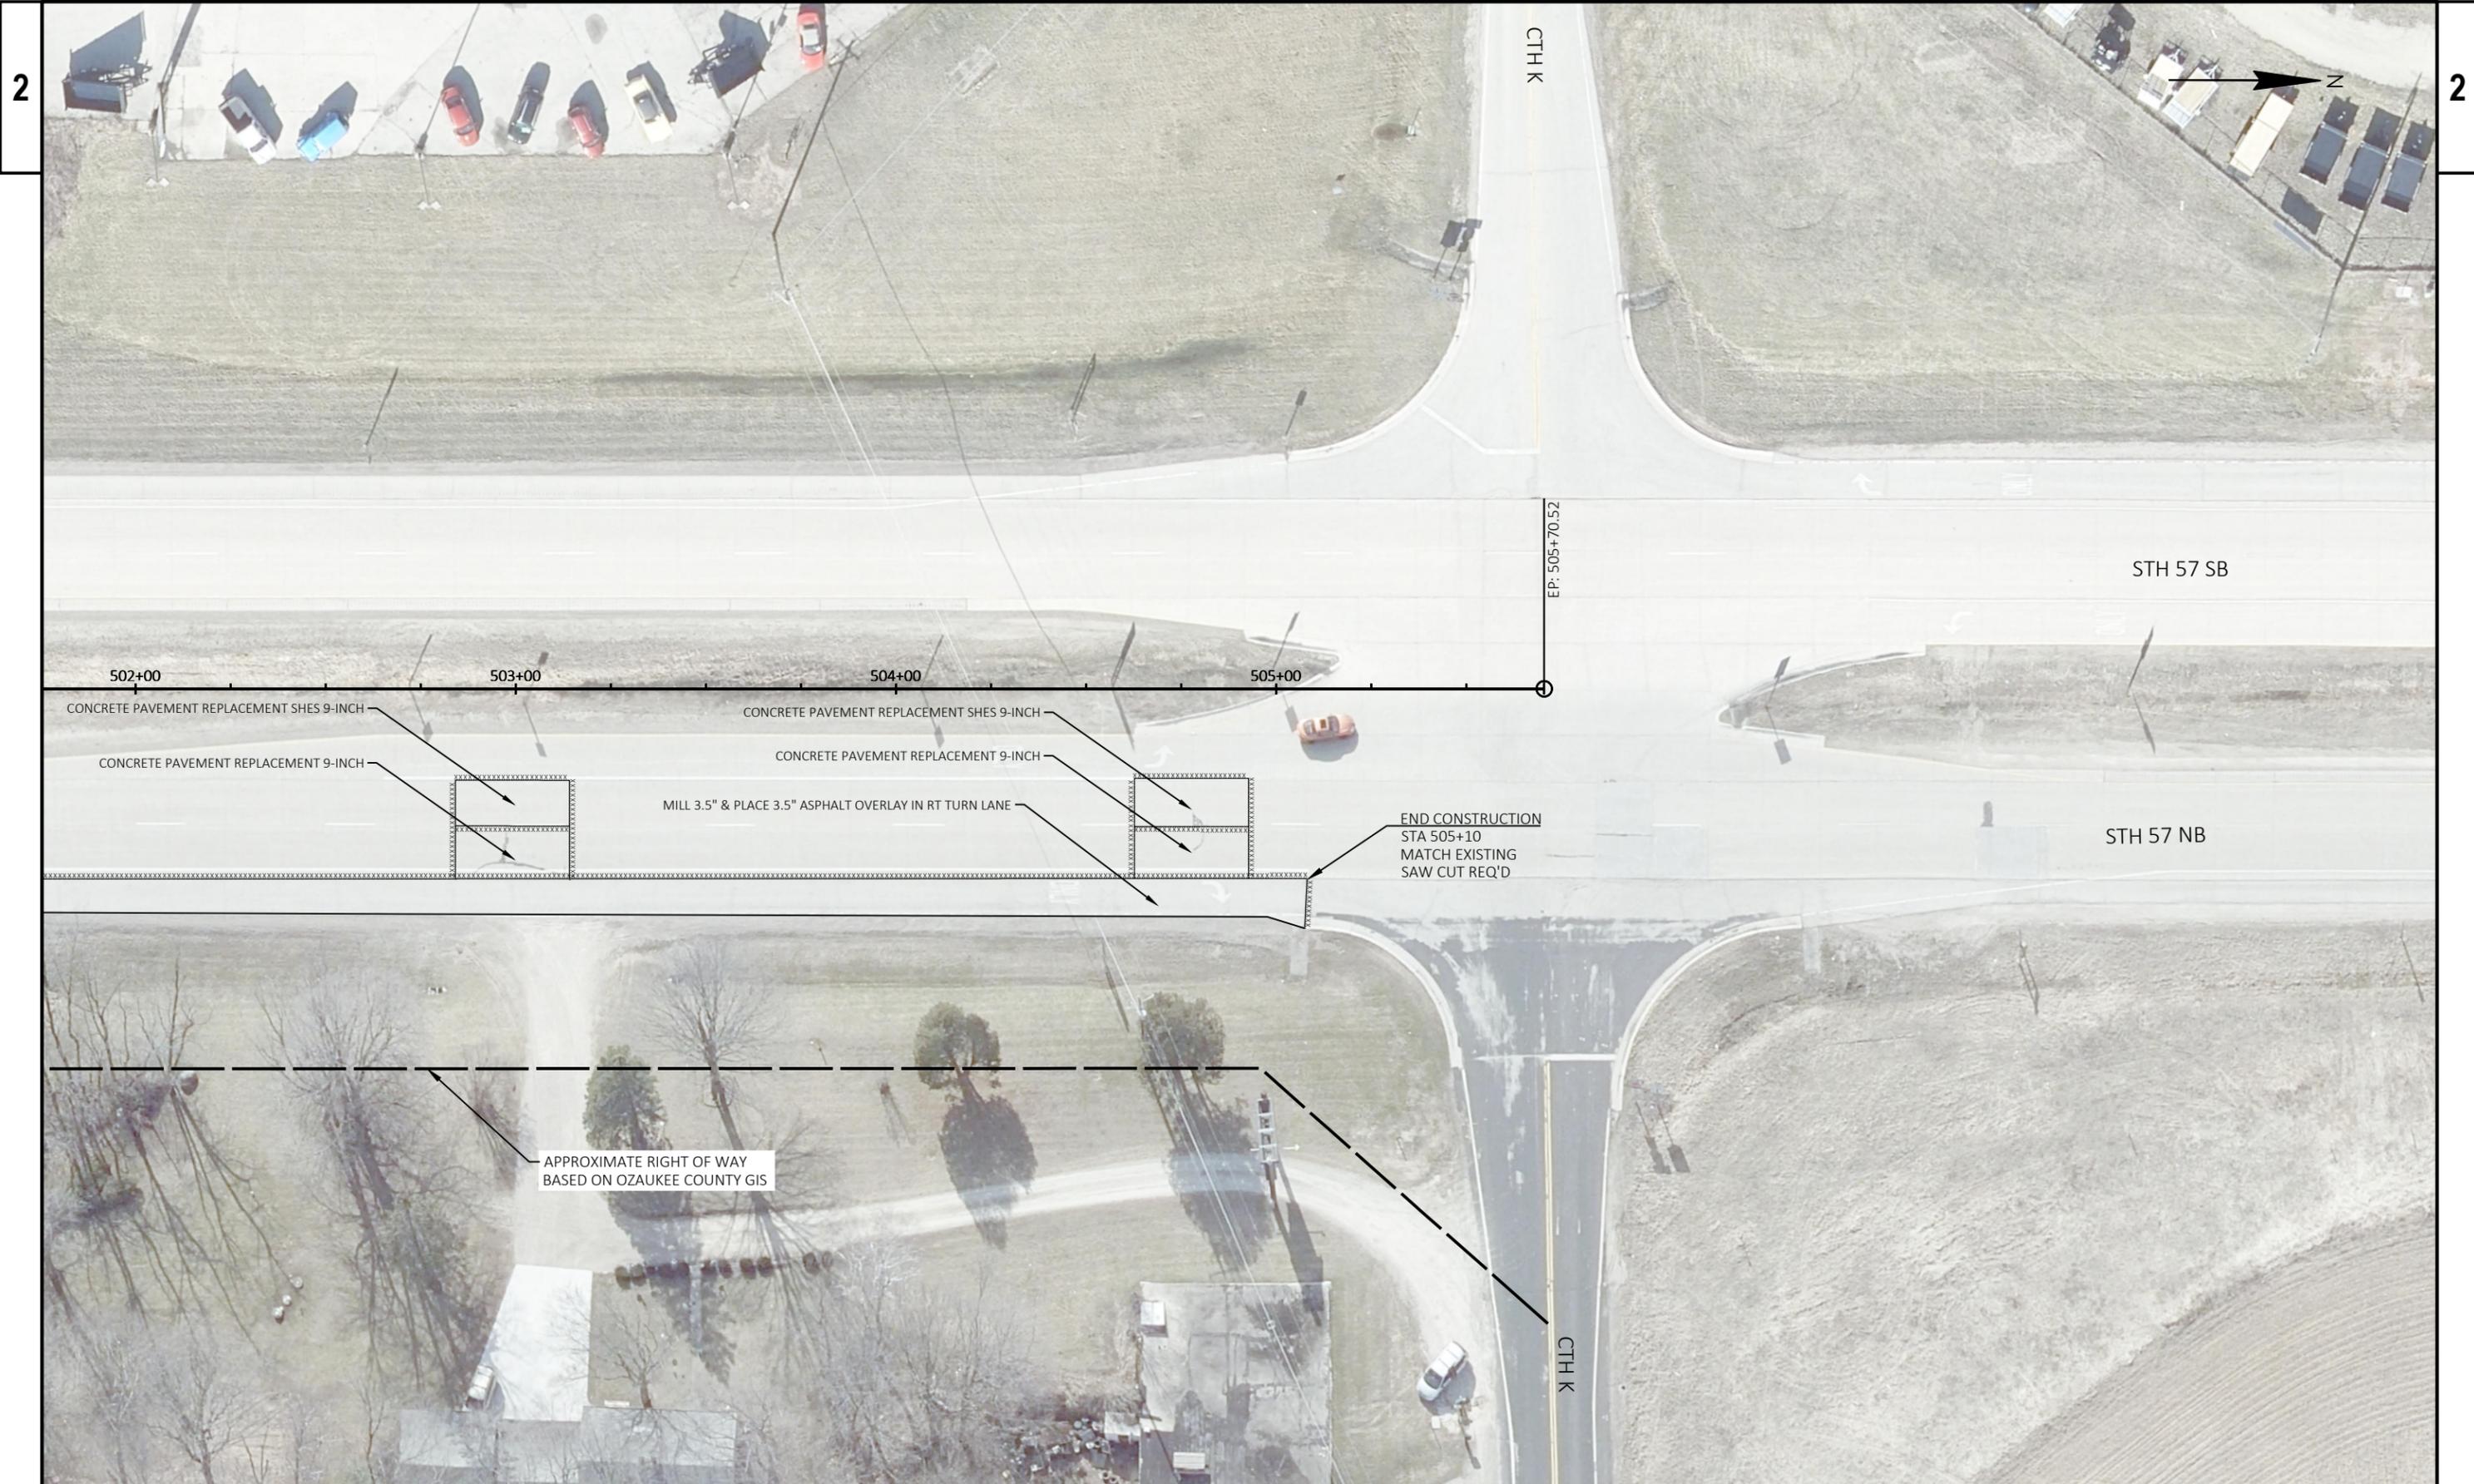

2

2

PROJECT NO: 1040-05-71	HWY: STH 57	COUNTY: OZAUKEE	PLAN DETAILS	SHEET	E
------------------------	-------------	-----------------	--------------	-------	---

FILE NAME : N:\PDS\C3D\10400501\SHEETS\021201-PD.DWG
LAYOUT NAME - PD-04


PLOT DATE : 2/27/2026 10:07 PM

PLOT BY : VILLACA, MARTIN B

PLOT NAME :

PLOT SCALE : 1 IN:40 FT

WISDOT/CADD SHEET 42

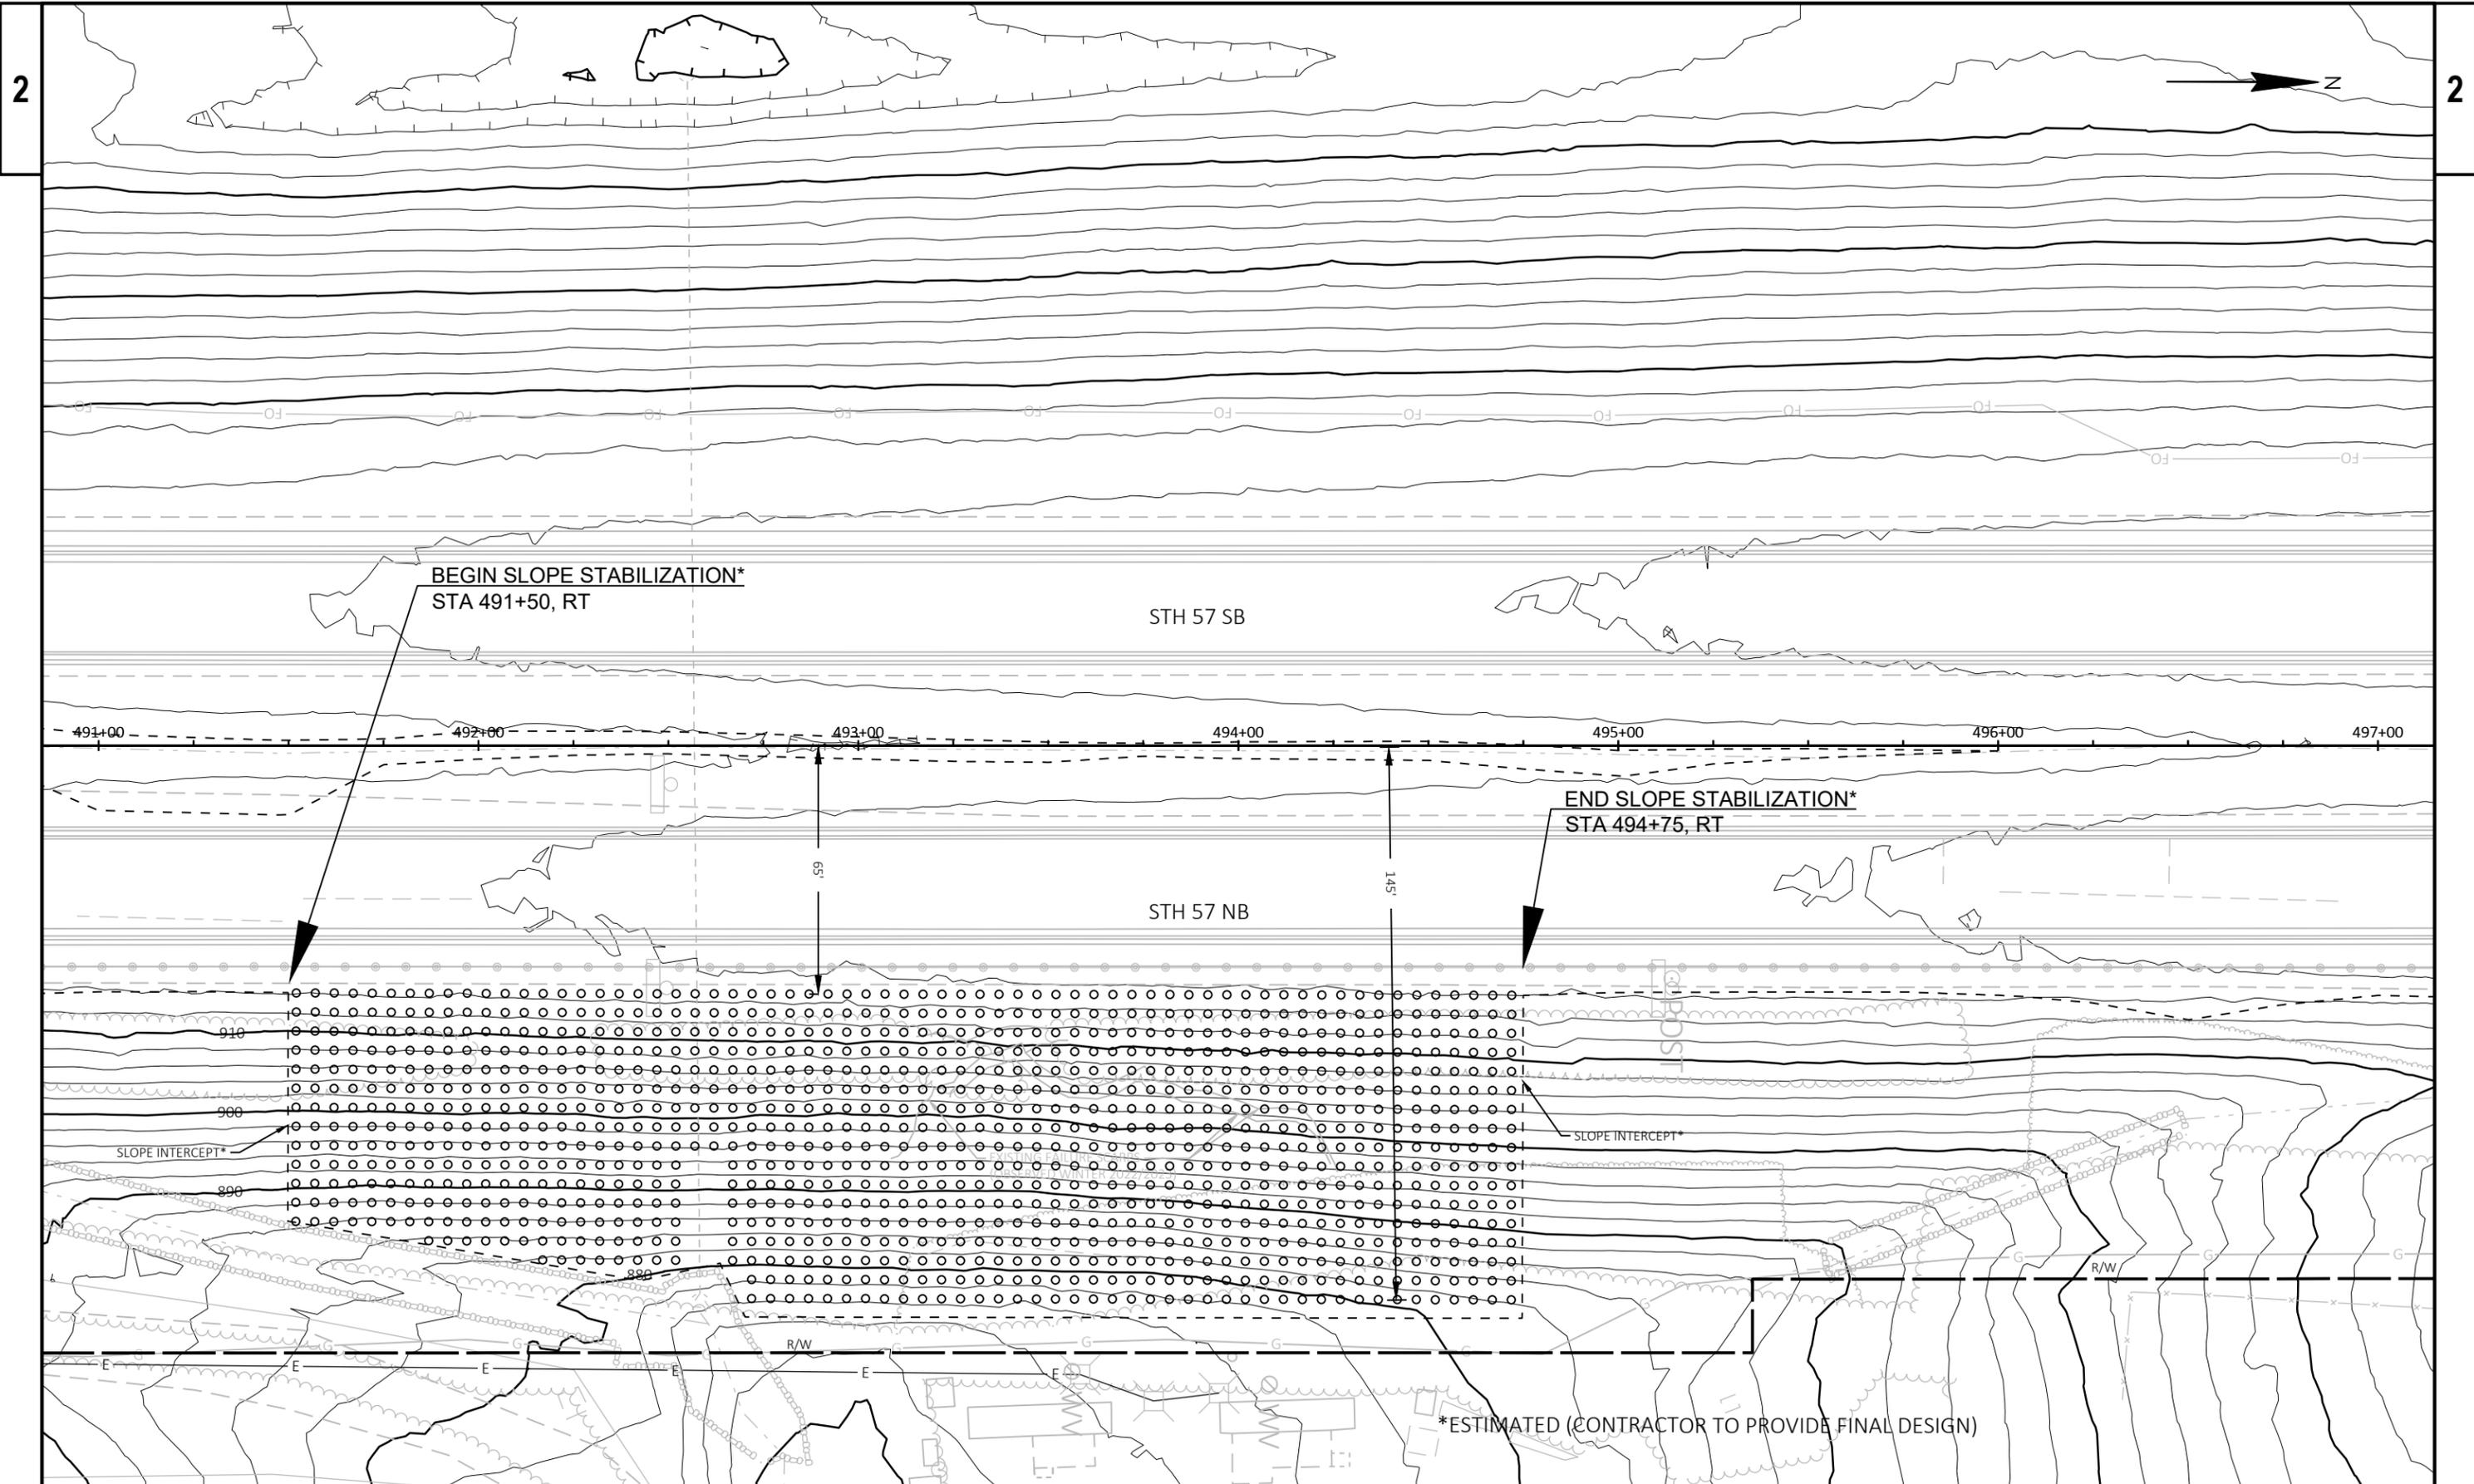

PROJECT NO: 1040-05-71


HWY: STH 57

COUNTY: OZAUKEE

PLAN DETAILS

SHEET

E

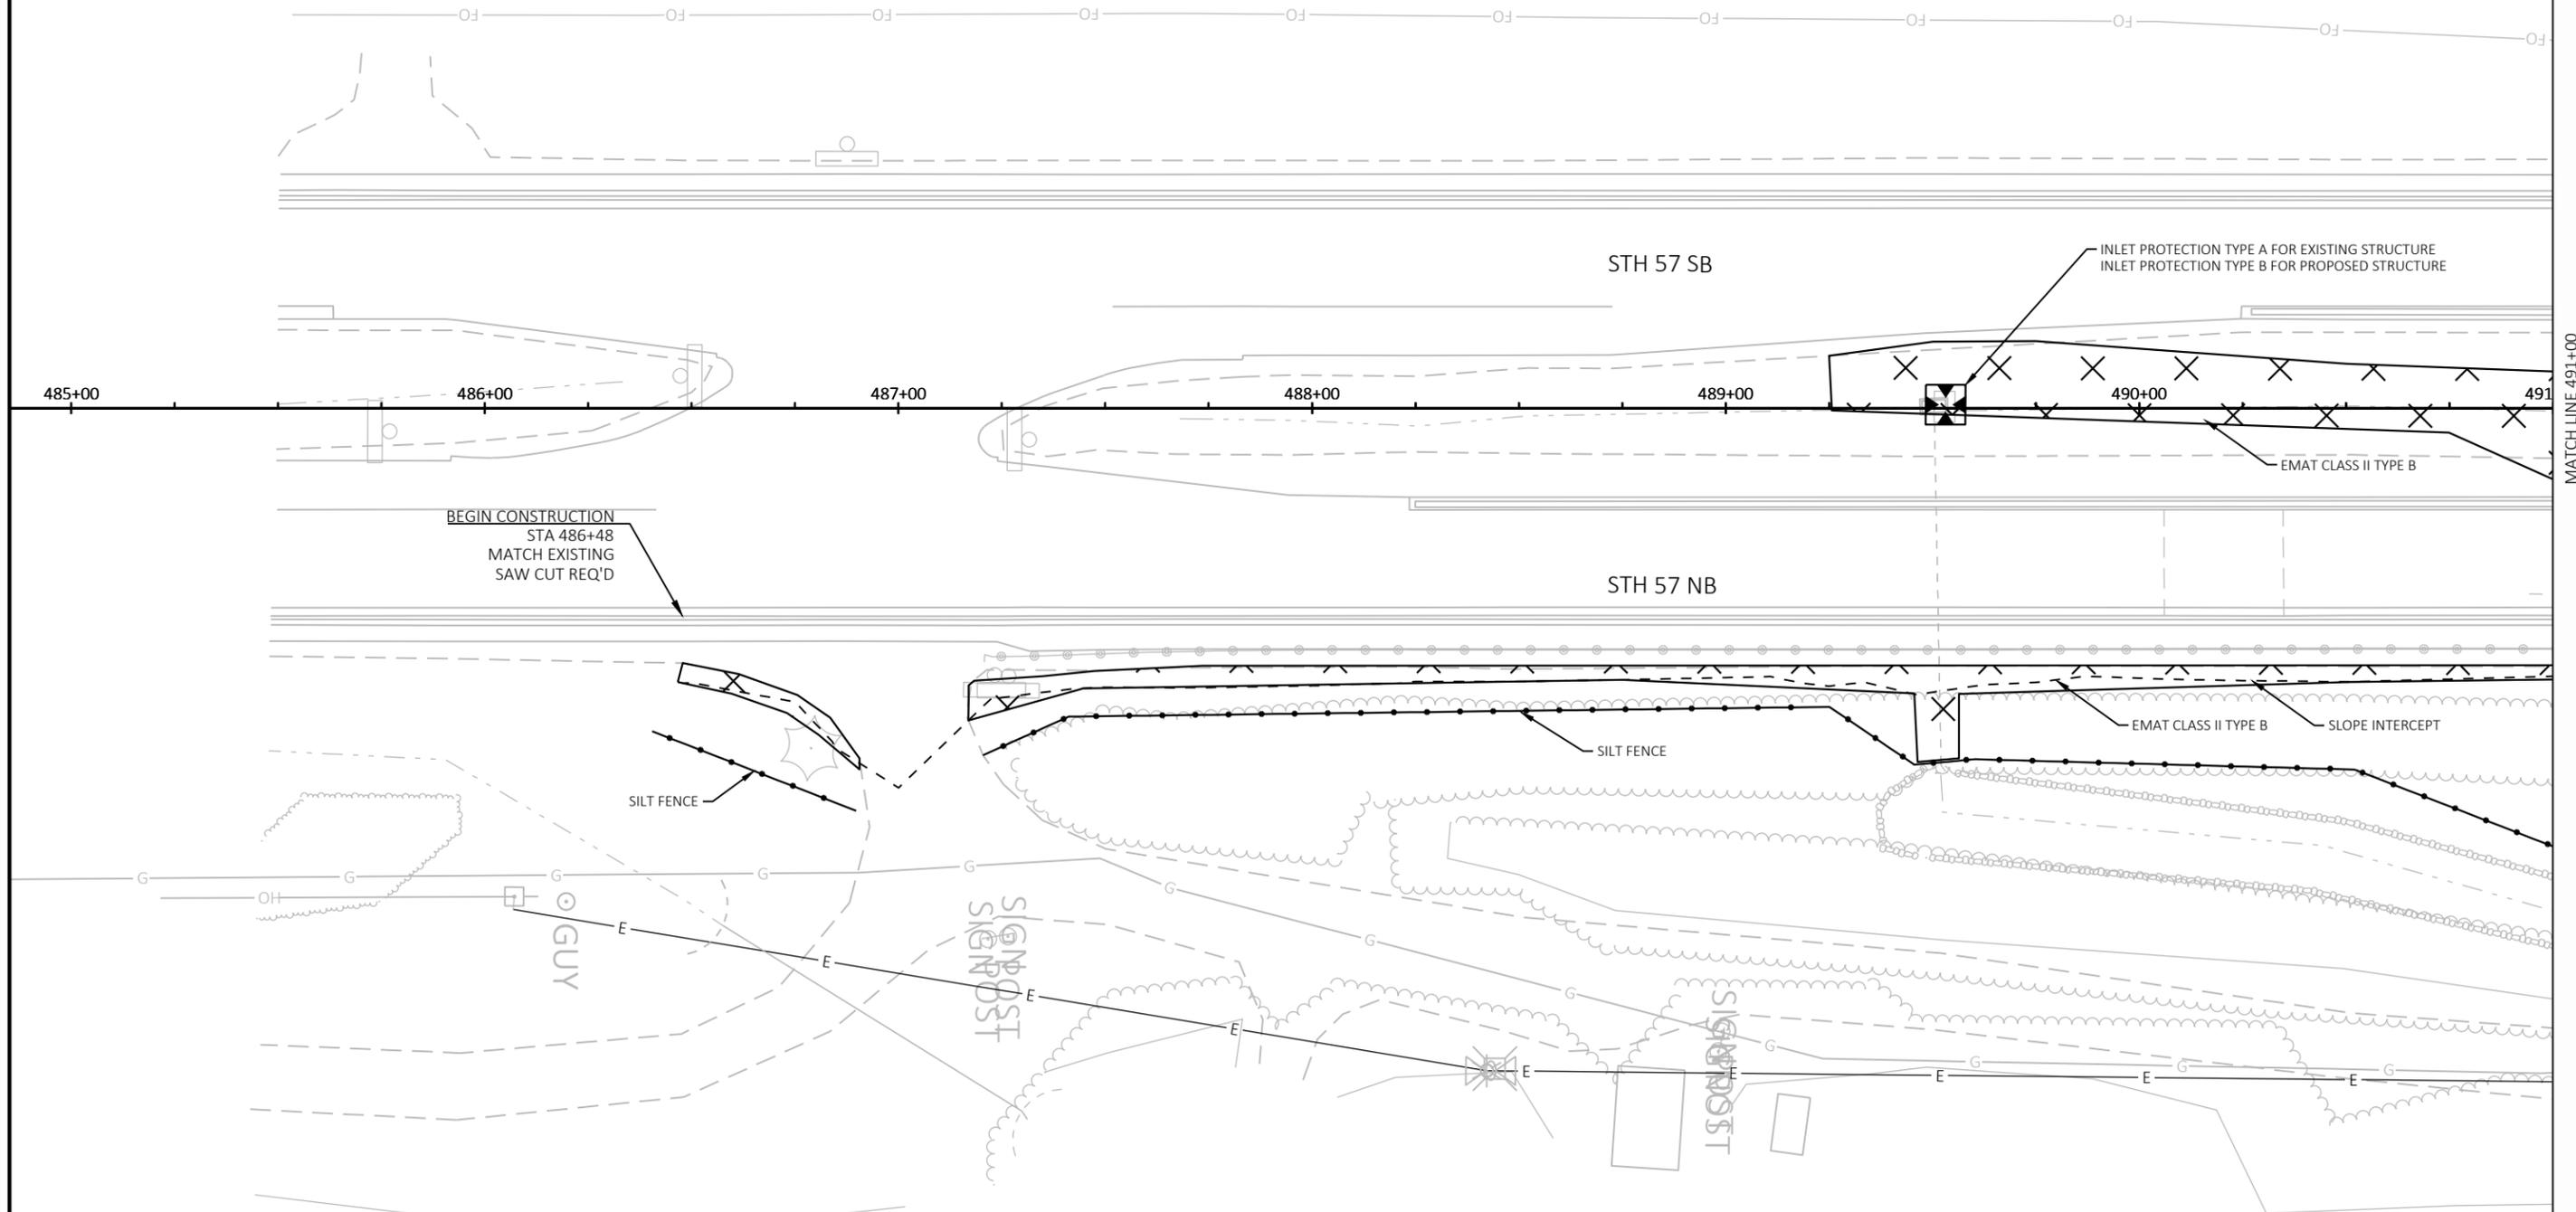

PROJECT NO: 1040-05-71	HWY: STH 57	COUNTY: OZAUKEE	EROSION CONTROL	SHEET	E
------------------------	-------------	-----------------	-----------------	-------	----------



BEGIN SLOPE STABILIZATION
STA 491+50, RT


END SLOPE STABILIZATION
STA 494+75, RT

STH 57 SB

STH 57 NB


MATCH LINE 491+00

MATCH LINE 497+00


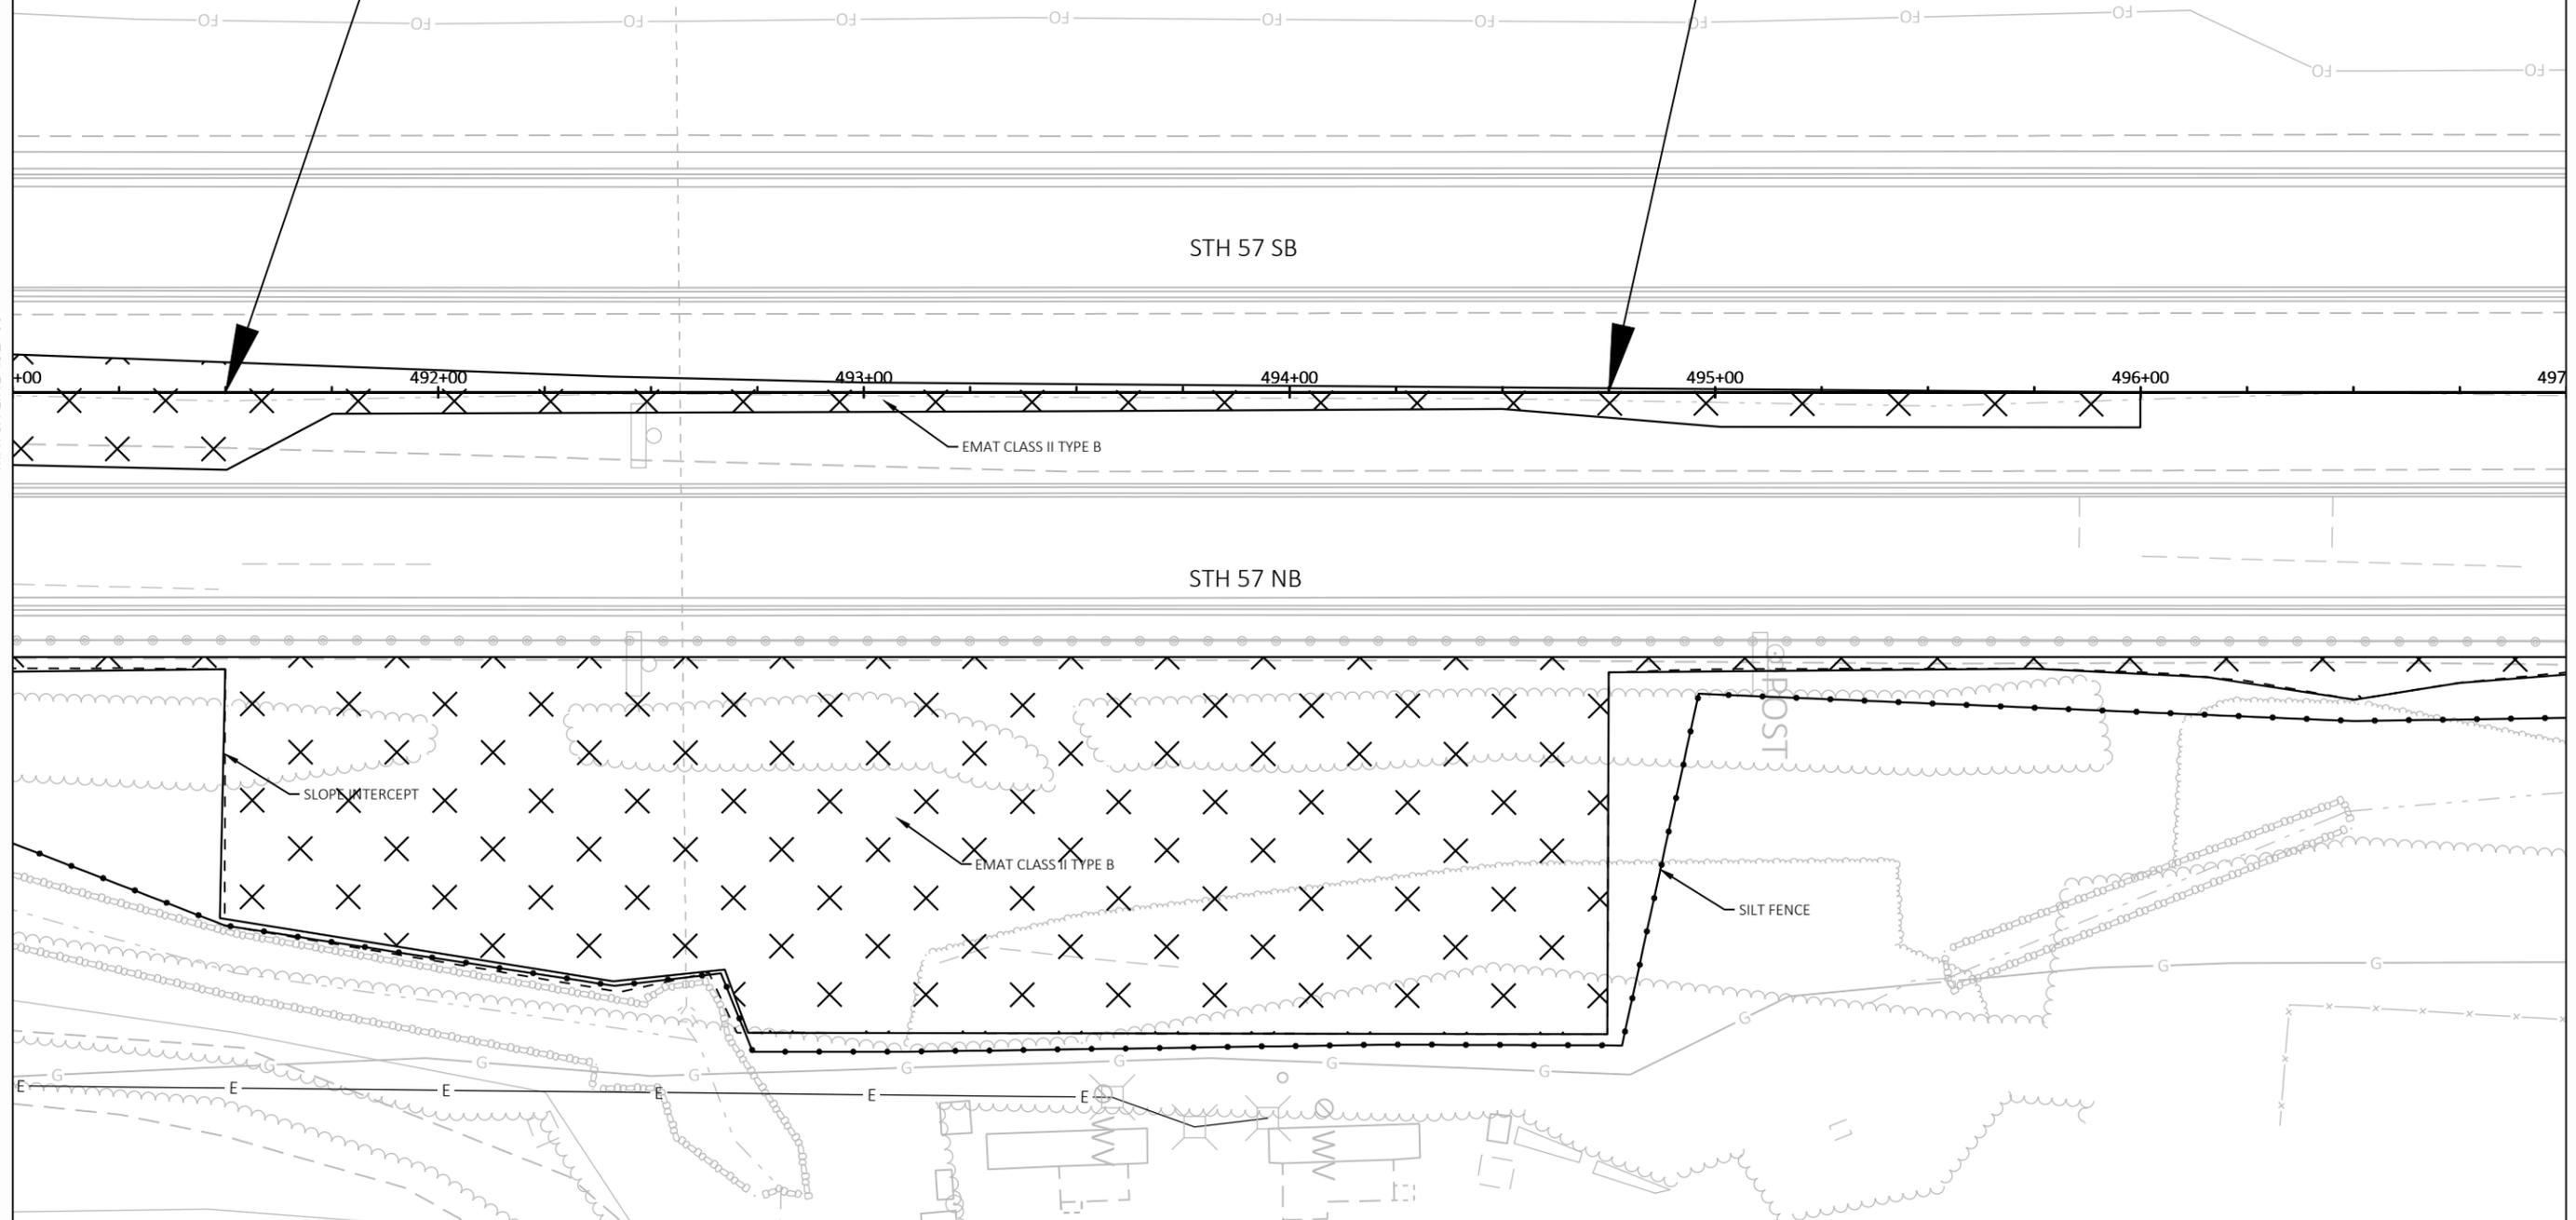




MATCH LINE 497+00

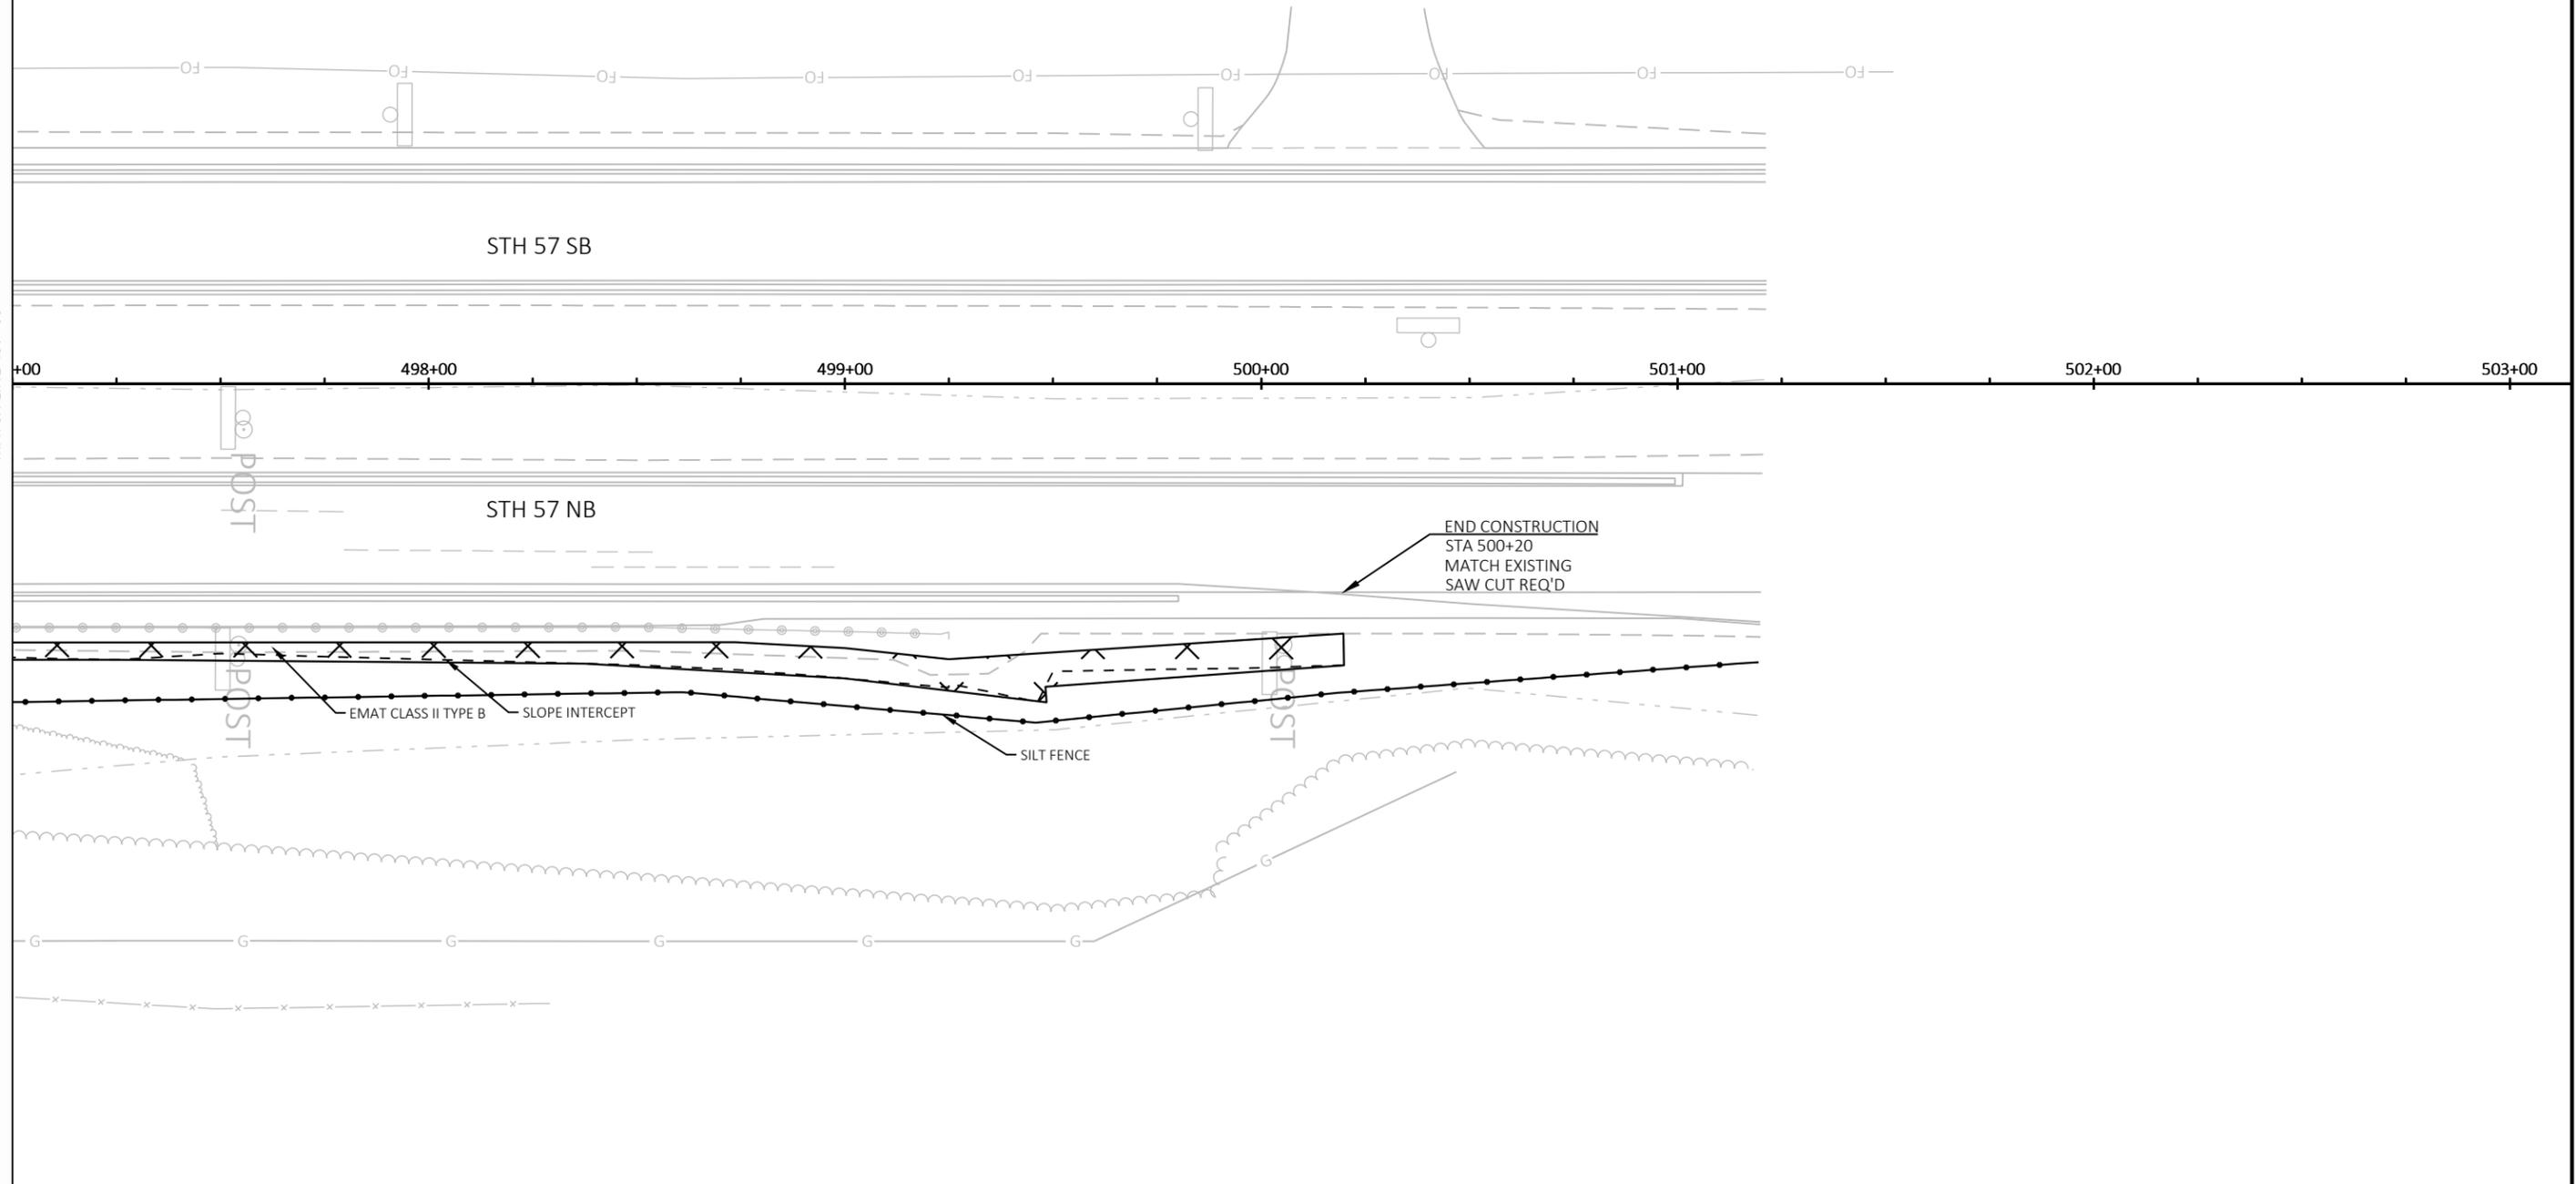

PROJECT NO: 1040-05-71	HWY: STH 57	COUNTY: OZAUKEE	EROSION CONTROL	SHEET	E
------------------------	-------------	-----------------	-----------------	-------	---

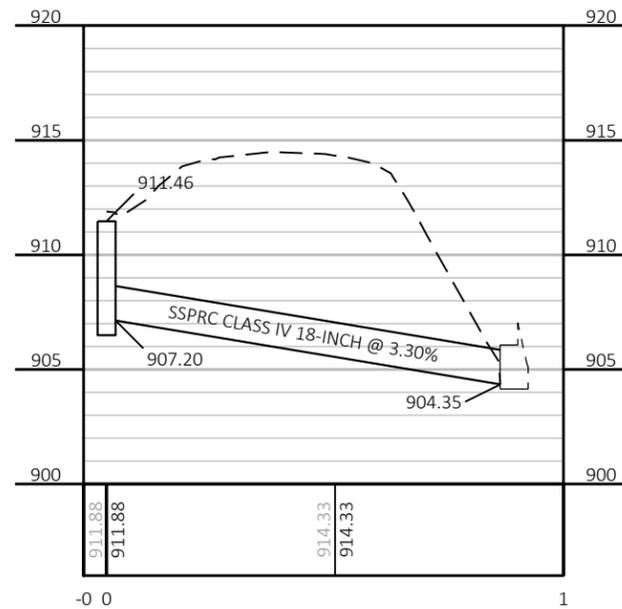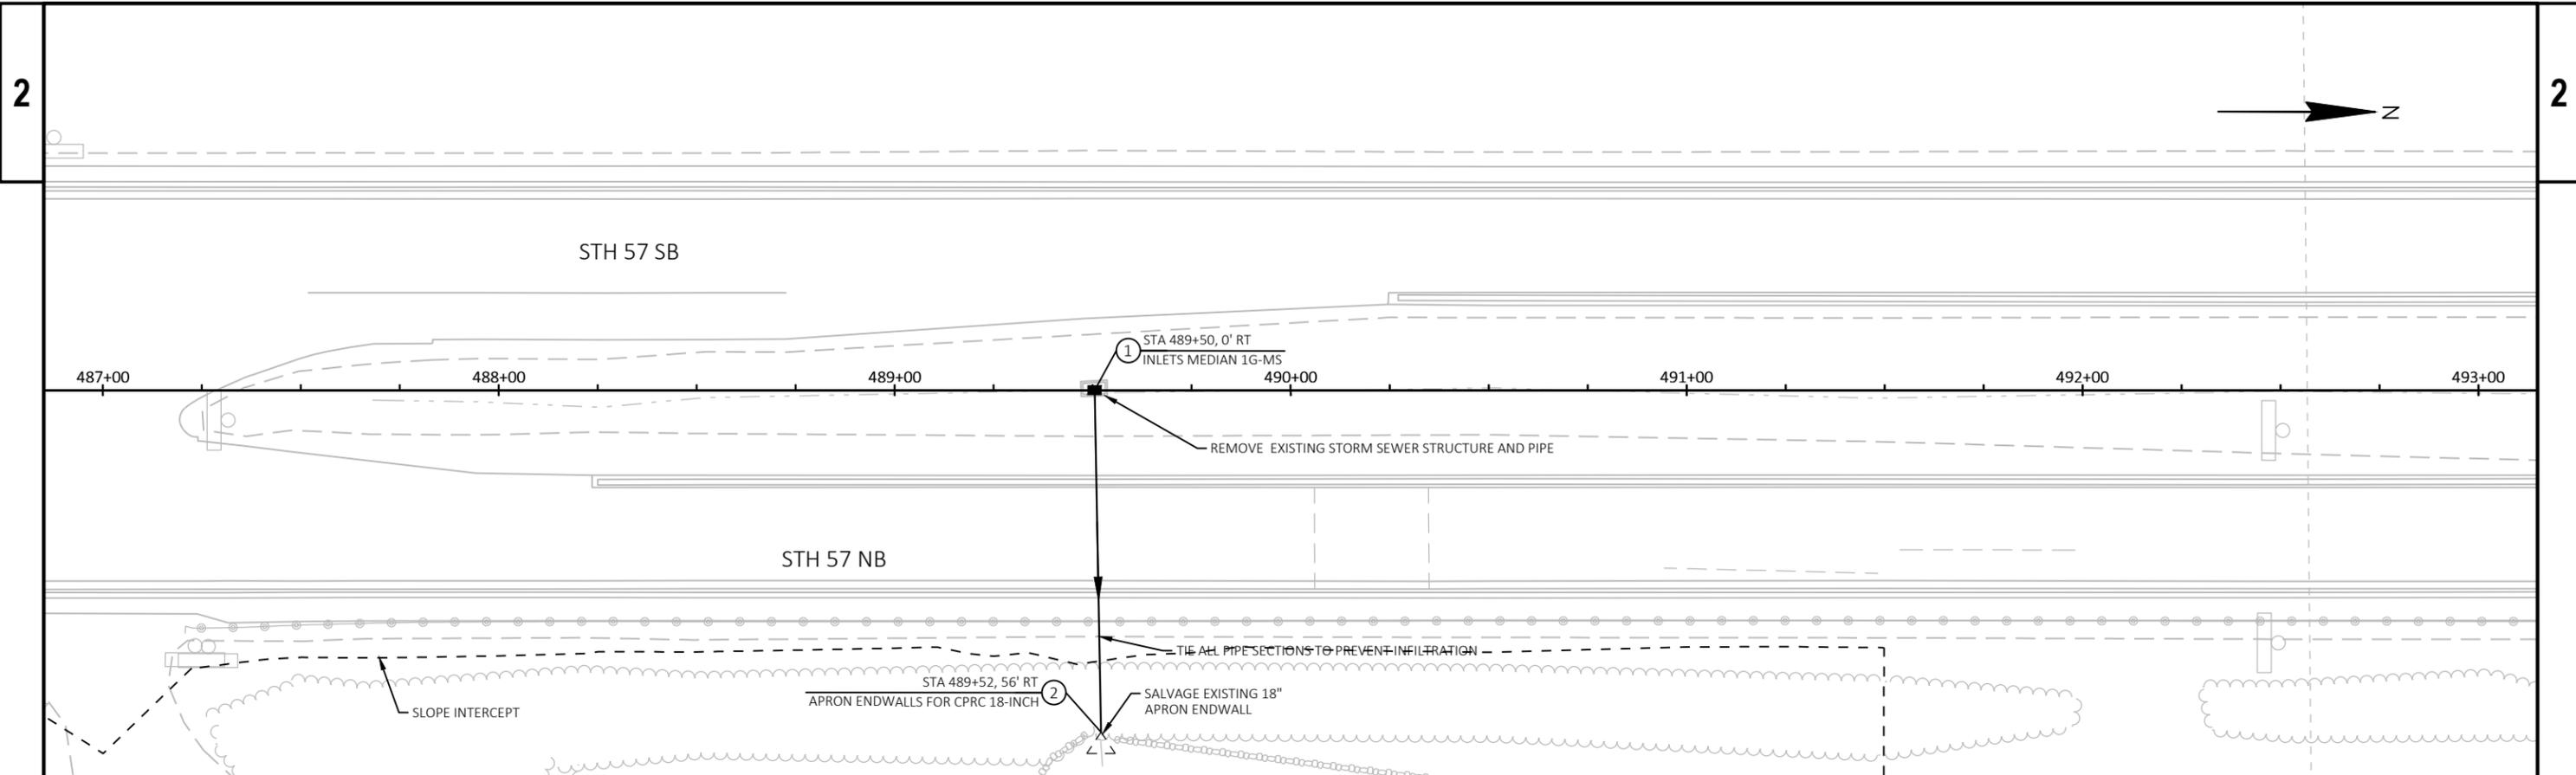



2

2

PROJECT NO: 1040-05-71

HWY: STH 57

COUNTY: OZAUKEE

CLEARING BY OTHERS

SHEET

E

FILE NAME : N:\PDS\C3D\10400501\SHEETS\TREE-CLEARING BY OTHERS 023101-PL.DWG
LAYOUT NAME - PD - 01

PLOT DATE : 3/5/2026 5:59 PM

PLOT BY : VILLACA, MARTIN B

PLOT NAME :

PLOT SCALE : 1 IN:40 FT

WISDOT/CADD SHEET 42



2

2



STH 57 SB

491+00 492+00 493+00 494+00 495+00 496+00 497+00

BEGIN TREE CLEARING BY OTHERS
STA 492+35, RT

END TREE CLEARING BY OTHERS
STA 494+85, RT

STH 57 NB

APPROX 15'

EXISTING JCT "K" SIGN

APPROX 25'

EXISTING RIDESHARE SIGN

EXISTING EARTH SCARPS
(OBSERVED W/IN 2022/2023)

R/W

R/W

PROJECT NO: 1040-05-71

HWY: STH 57

COUNTY: OZAUKEE


CLEARING BY OTHERS

SHEET

E

- NOTES:
- LAYOUT AND STAKING OF PLANT MATERIALS TO BE VERIFIED BY ENGINEER PRIOR TO INSTALLATION.
 - OFFSET AS NEEDED TO AVOID SLOPE STABILIZATION ELEMENTS.

PLANT DATA CHART - EVERGREENS												
COMMON NAME	SCIENTIFIC NAME	TYPE	AVERAGE MATURE HEIGHT	TYPICAL MATURE SPREAD	SOIL MOISTURE TOLERANCE	SIZE WHEN PLANTED		ROOT ZONE MODE	MINIMUM SIZE			
						HEIGHT	SPREAD		BALL / POT SIZE		PLANT HOLE	
									DIAMETER	DEPTH	DIAMETER	DEPTH
SPRUCE, COLORADO BLUE-FAT ALBERT	PICEA PUNGENS "FAT ALBERT"	4E	15'	10'	MEDIUM	5'	2' TO 4'	BB	20"	12"	44"	12"

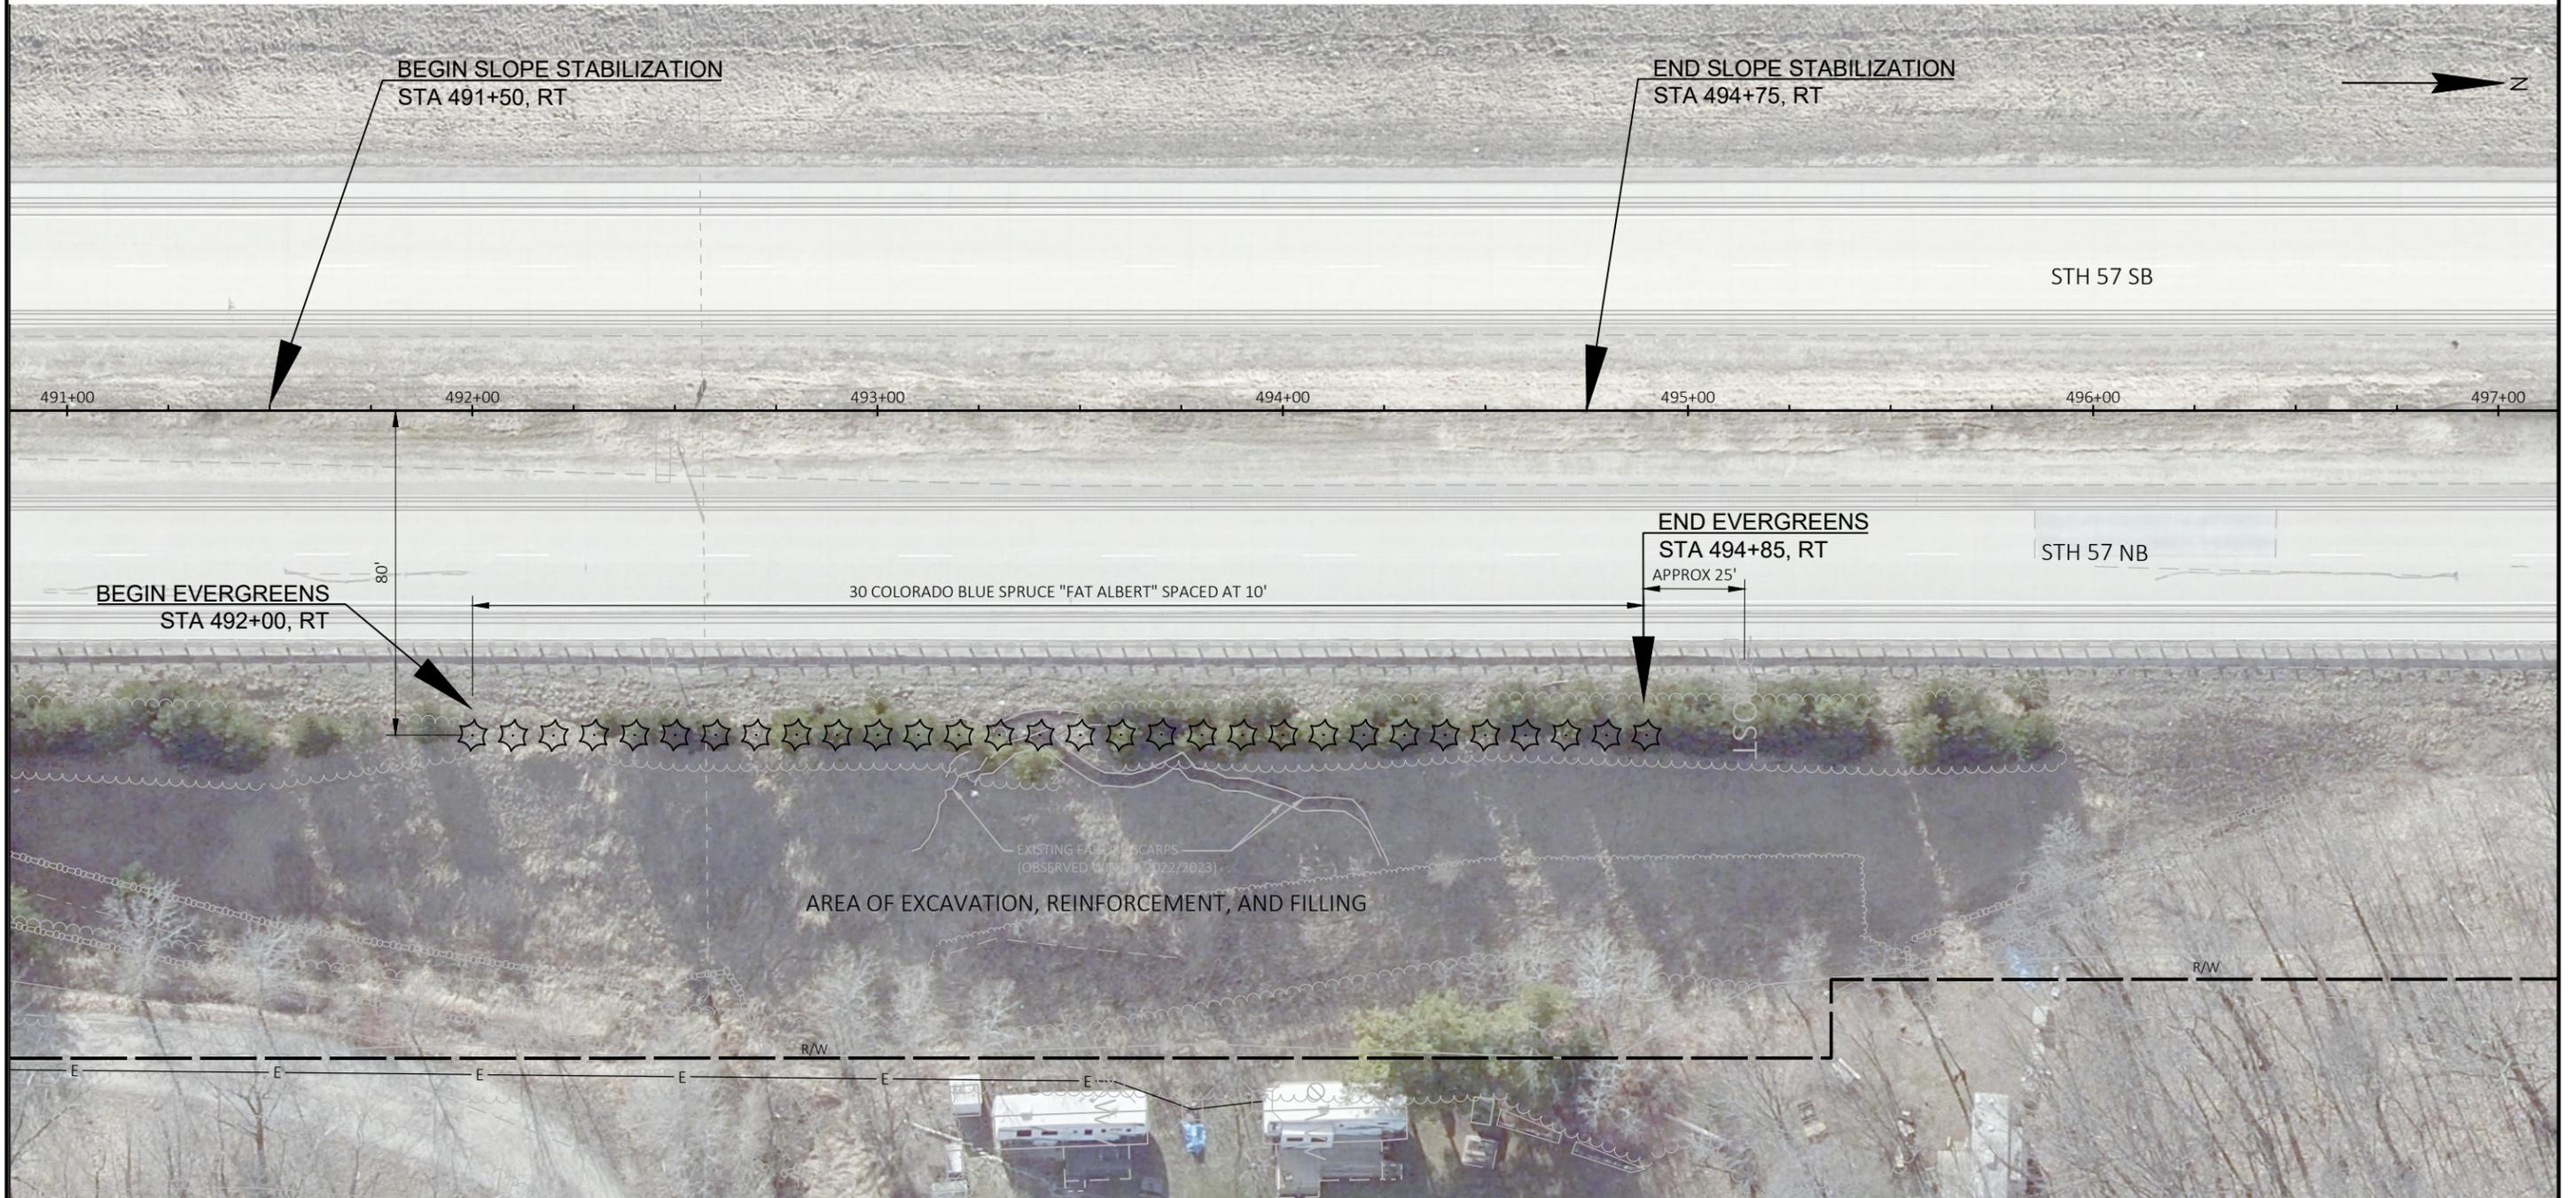

PROJECT NO: 1040-05-71	HWY: STH 57	COUNTY: OZAUKEE	PLANTING DETAILS	SHEET	E
------------------------	-------------	-----------------	------------------	-------	---

LEGEND

-  EXISTING SIGN MOUNTED ON POST(S)
-  EXISTING SIGN MOUNTED ON BRIDGE OR SIGN BRIDGE
-  PROPOSED SIGN MOUNTED ON POST(S)
-  PROPOSED SIGN MOUNTED ON BRIDGE OR SIGN BRIDGE
-  VARIABLE MESSAGE SIGN
-  EXISTING LIGHT OR SIGNAL POLE
-  SIGN BRIDGE
-  CANTILEVER SIGN BRIDGE
-  DENOTES SIGN NUMBER
-  INDICATES SIGN SIZE
-  EXISTING SIGN TO REMAIN

NO SIGNS
IMPACTED
THIS SHEET



STH 57

STH 57



Signing notes

Type II aluminum signs removed under the contract shall be delivered to the County sign shop. Contact the following individual at the sign shop for distribution county location.

Signing Coordinator	County(s)	Phone #
• Bree Johns-Konkel	Milwaukee, Racine, Ozaukee, Washington	414-750-2814
• Chuck Saldivar	Kenosha, Walworth, Waukesha	414-750-1682

Signs shall be carefully removed from sign supports. The signs shall be palletized for handling with a forklift (see standard spec 638.3.4). The Regional sign shop (General phone # 414-266-1164) shall be notified three working days prior to delivery of the signs.

When an existing stop sign support is to be removed and a new stop sign and support erected, the work shall be done concurrently. For other signs and supports that are to be removed and new signs and supports erected, the removal of the existing sign/support and erection of the new sign/support should be done as concurrently as possible. In no case shall a new sign/support be down for more than 24 hours and there shall not be more than one sign of the same legend missing in a row.


Wood posts sizes, for type II signs are estimated lengths and the actual length will be determined in the field.

Street name signs are property of the municipality (city, village or town). The municipality shall be contacted to remove their street name signs prior to construction and it is their responsibility to reinstall the old signs or replace them following construction. WisDOT does not furnish or install street name signs. The street name signs shall not be placed on top of the STOP signs.

Box out or coring of concrete for sign posts is incidental to the post.


LEGEND


-  EXISTING SIGN MOUNTED ON POST(S)
-  EXISTING SIGN MOUNTED ON BRIDGE OR SIGN BRIDGE
-  PROPOSED SIGN MOUNTED ON POST(S)
-  PROPOSED SIGN MOUNTED ON BRIDGE OR SIGN BRIDGE
-  VARIABLE MESSAGE SIGN
-  EXISTING LIGHT OR SIGNAL POLE
-  SIGN BRIDGE
-  CANTILEVER SIGN BRIDGE
-  DENOTES SIGN NUMBER
-  INDICATES SIGN SIZE
- ESTR EXISTING SIGN TO REMAIN

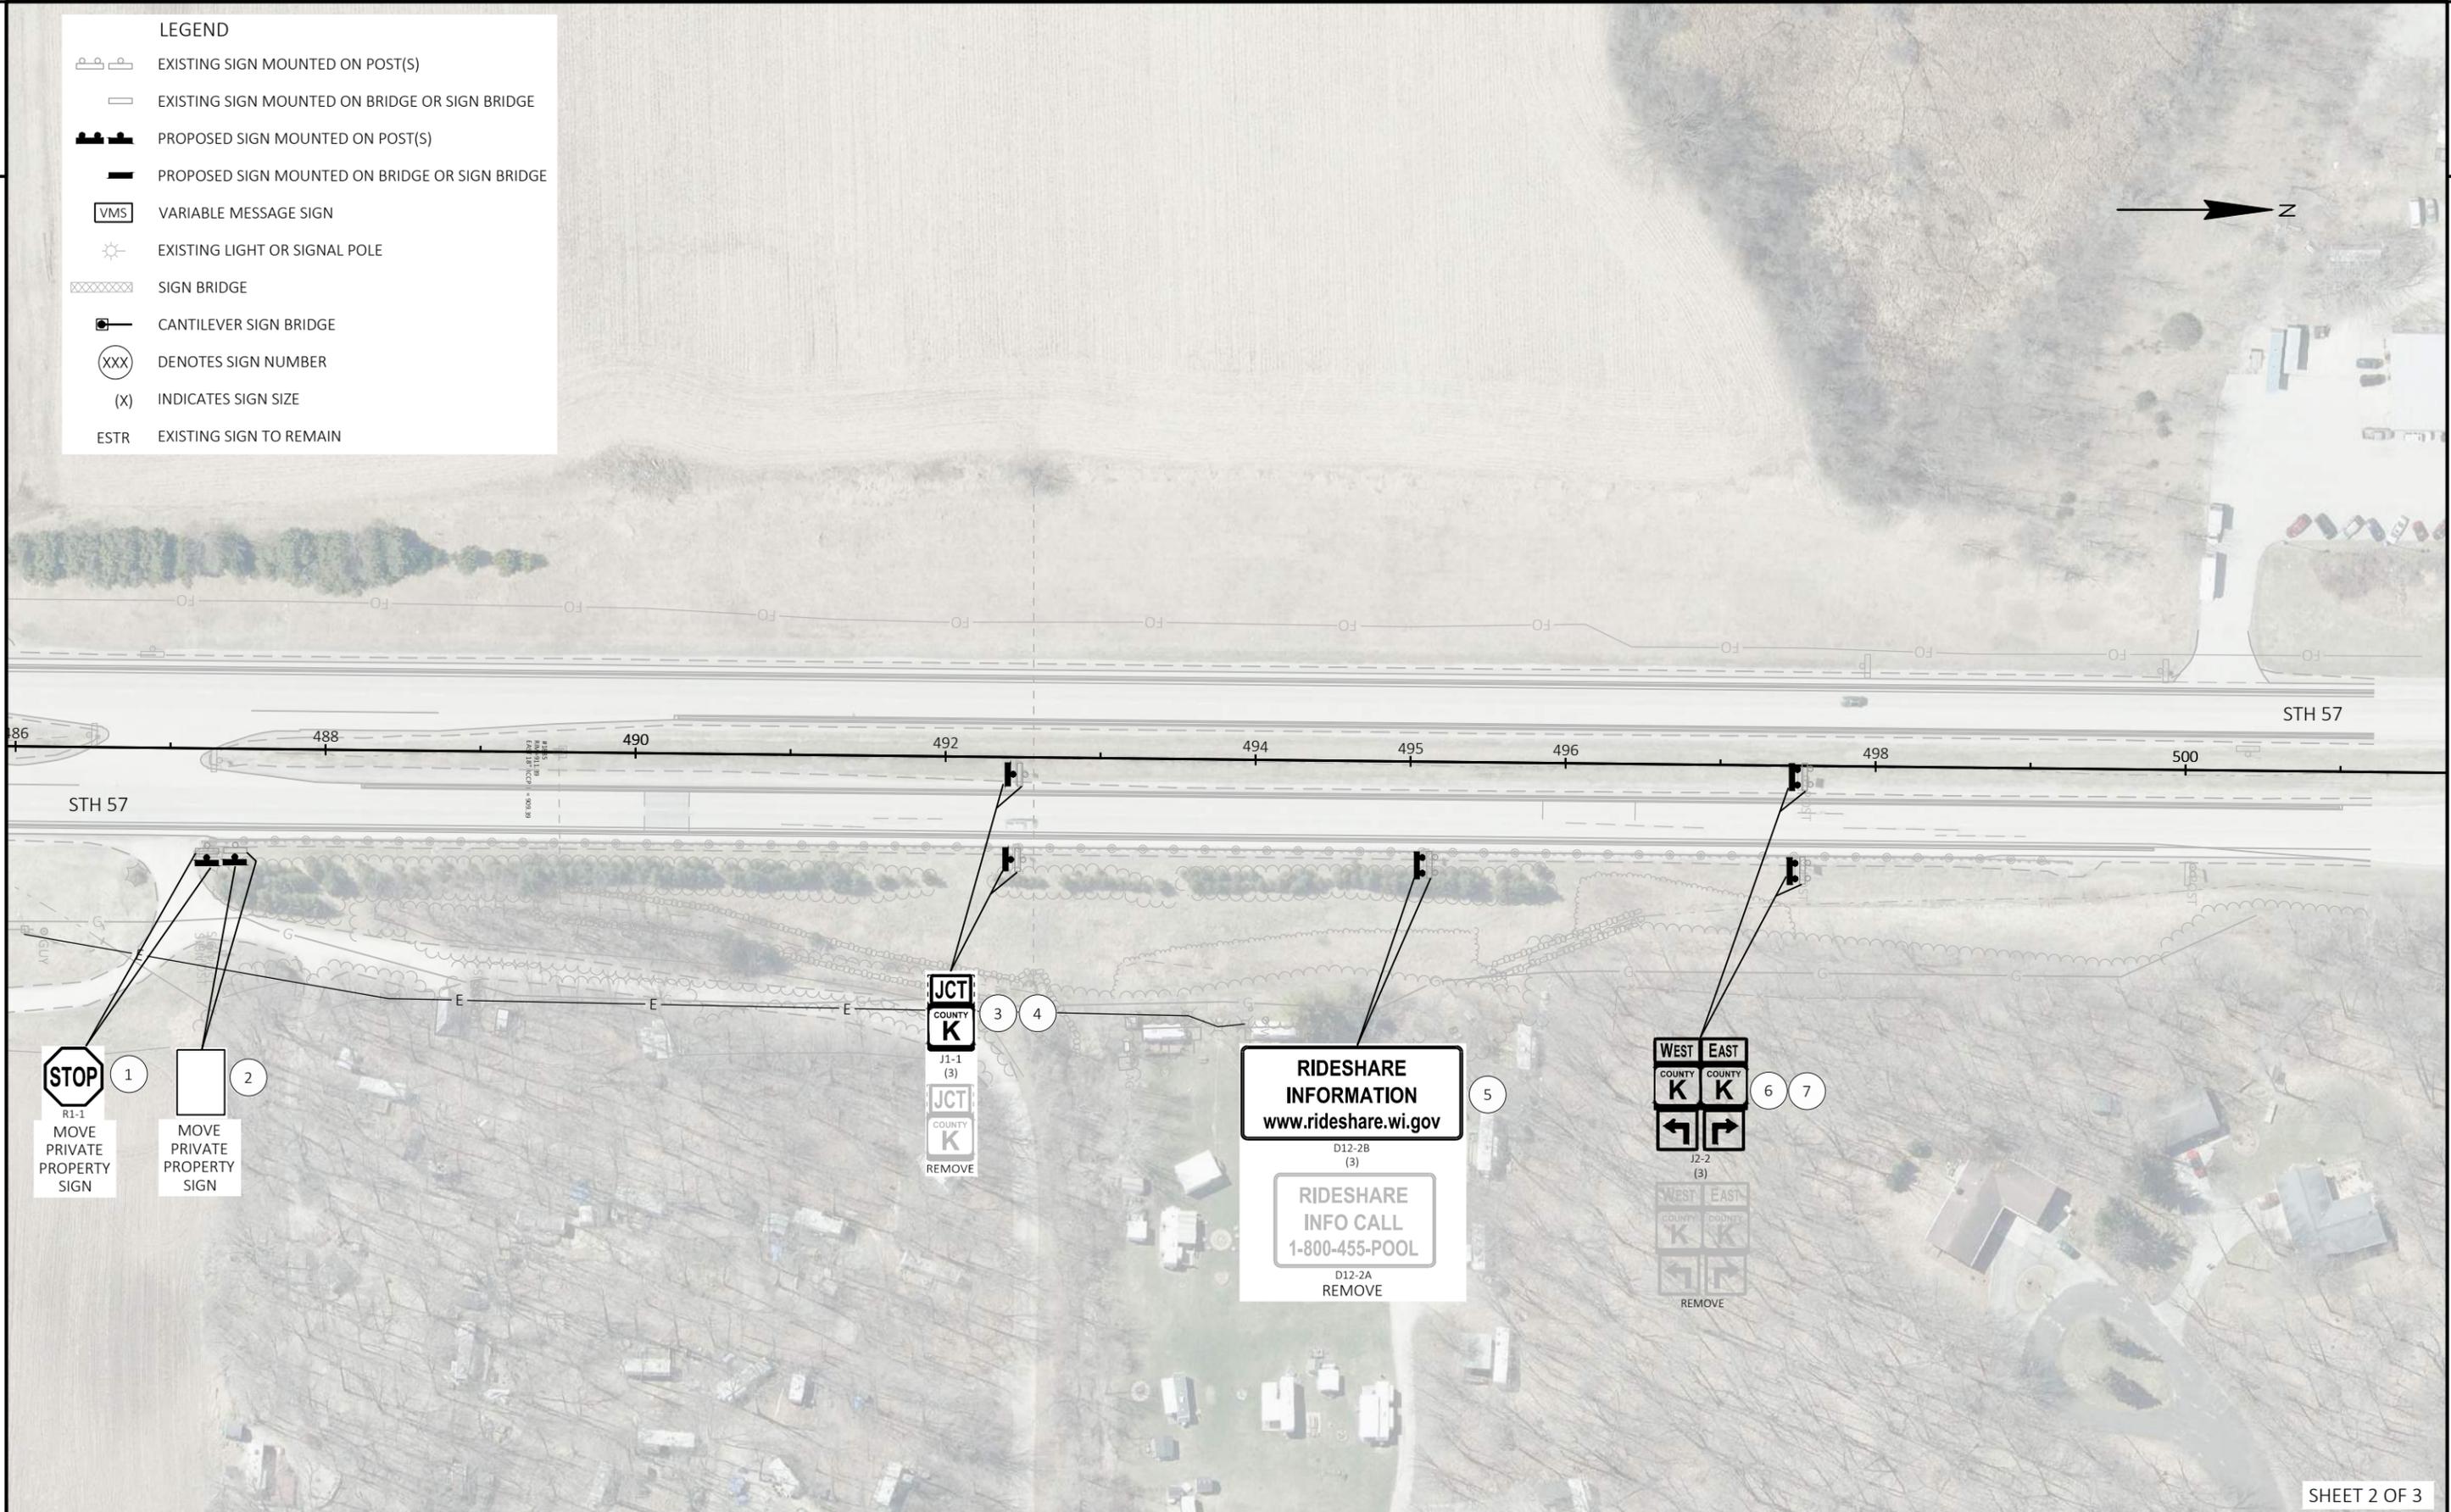


LEGEND

-  EXISTING SIGN MOUNTED ON POST(S)
-  EXISTING SIGN MOUNTED ON BRIDGE OR SIGN BRIDGE
-  PROPOSED SIGN MOUNTED ON POST(S)
-  PROPOSED SIGN MOUNTED ON BRIDGE OR SIGN BRIDGE
-  VARIABLE MESSAGE SIGN
-  EXISTING LIGHT OR SIGNAL POLE
-  SIGN BRIDGE
-  CANTILEVER SIGN BRIDGE
-  DENOTES SIGN NUMBER
-  INDICATES SIGN SIZE
- ESTR EXISTING SIGN TO REMAIN

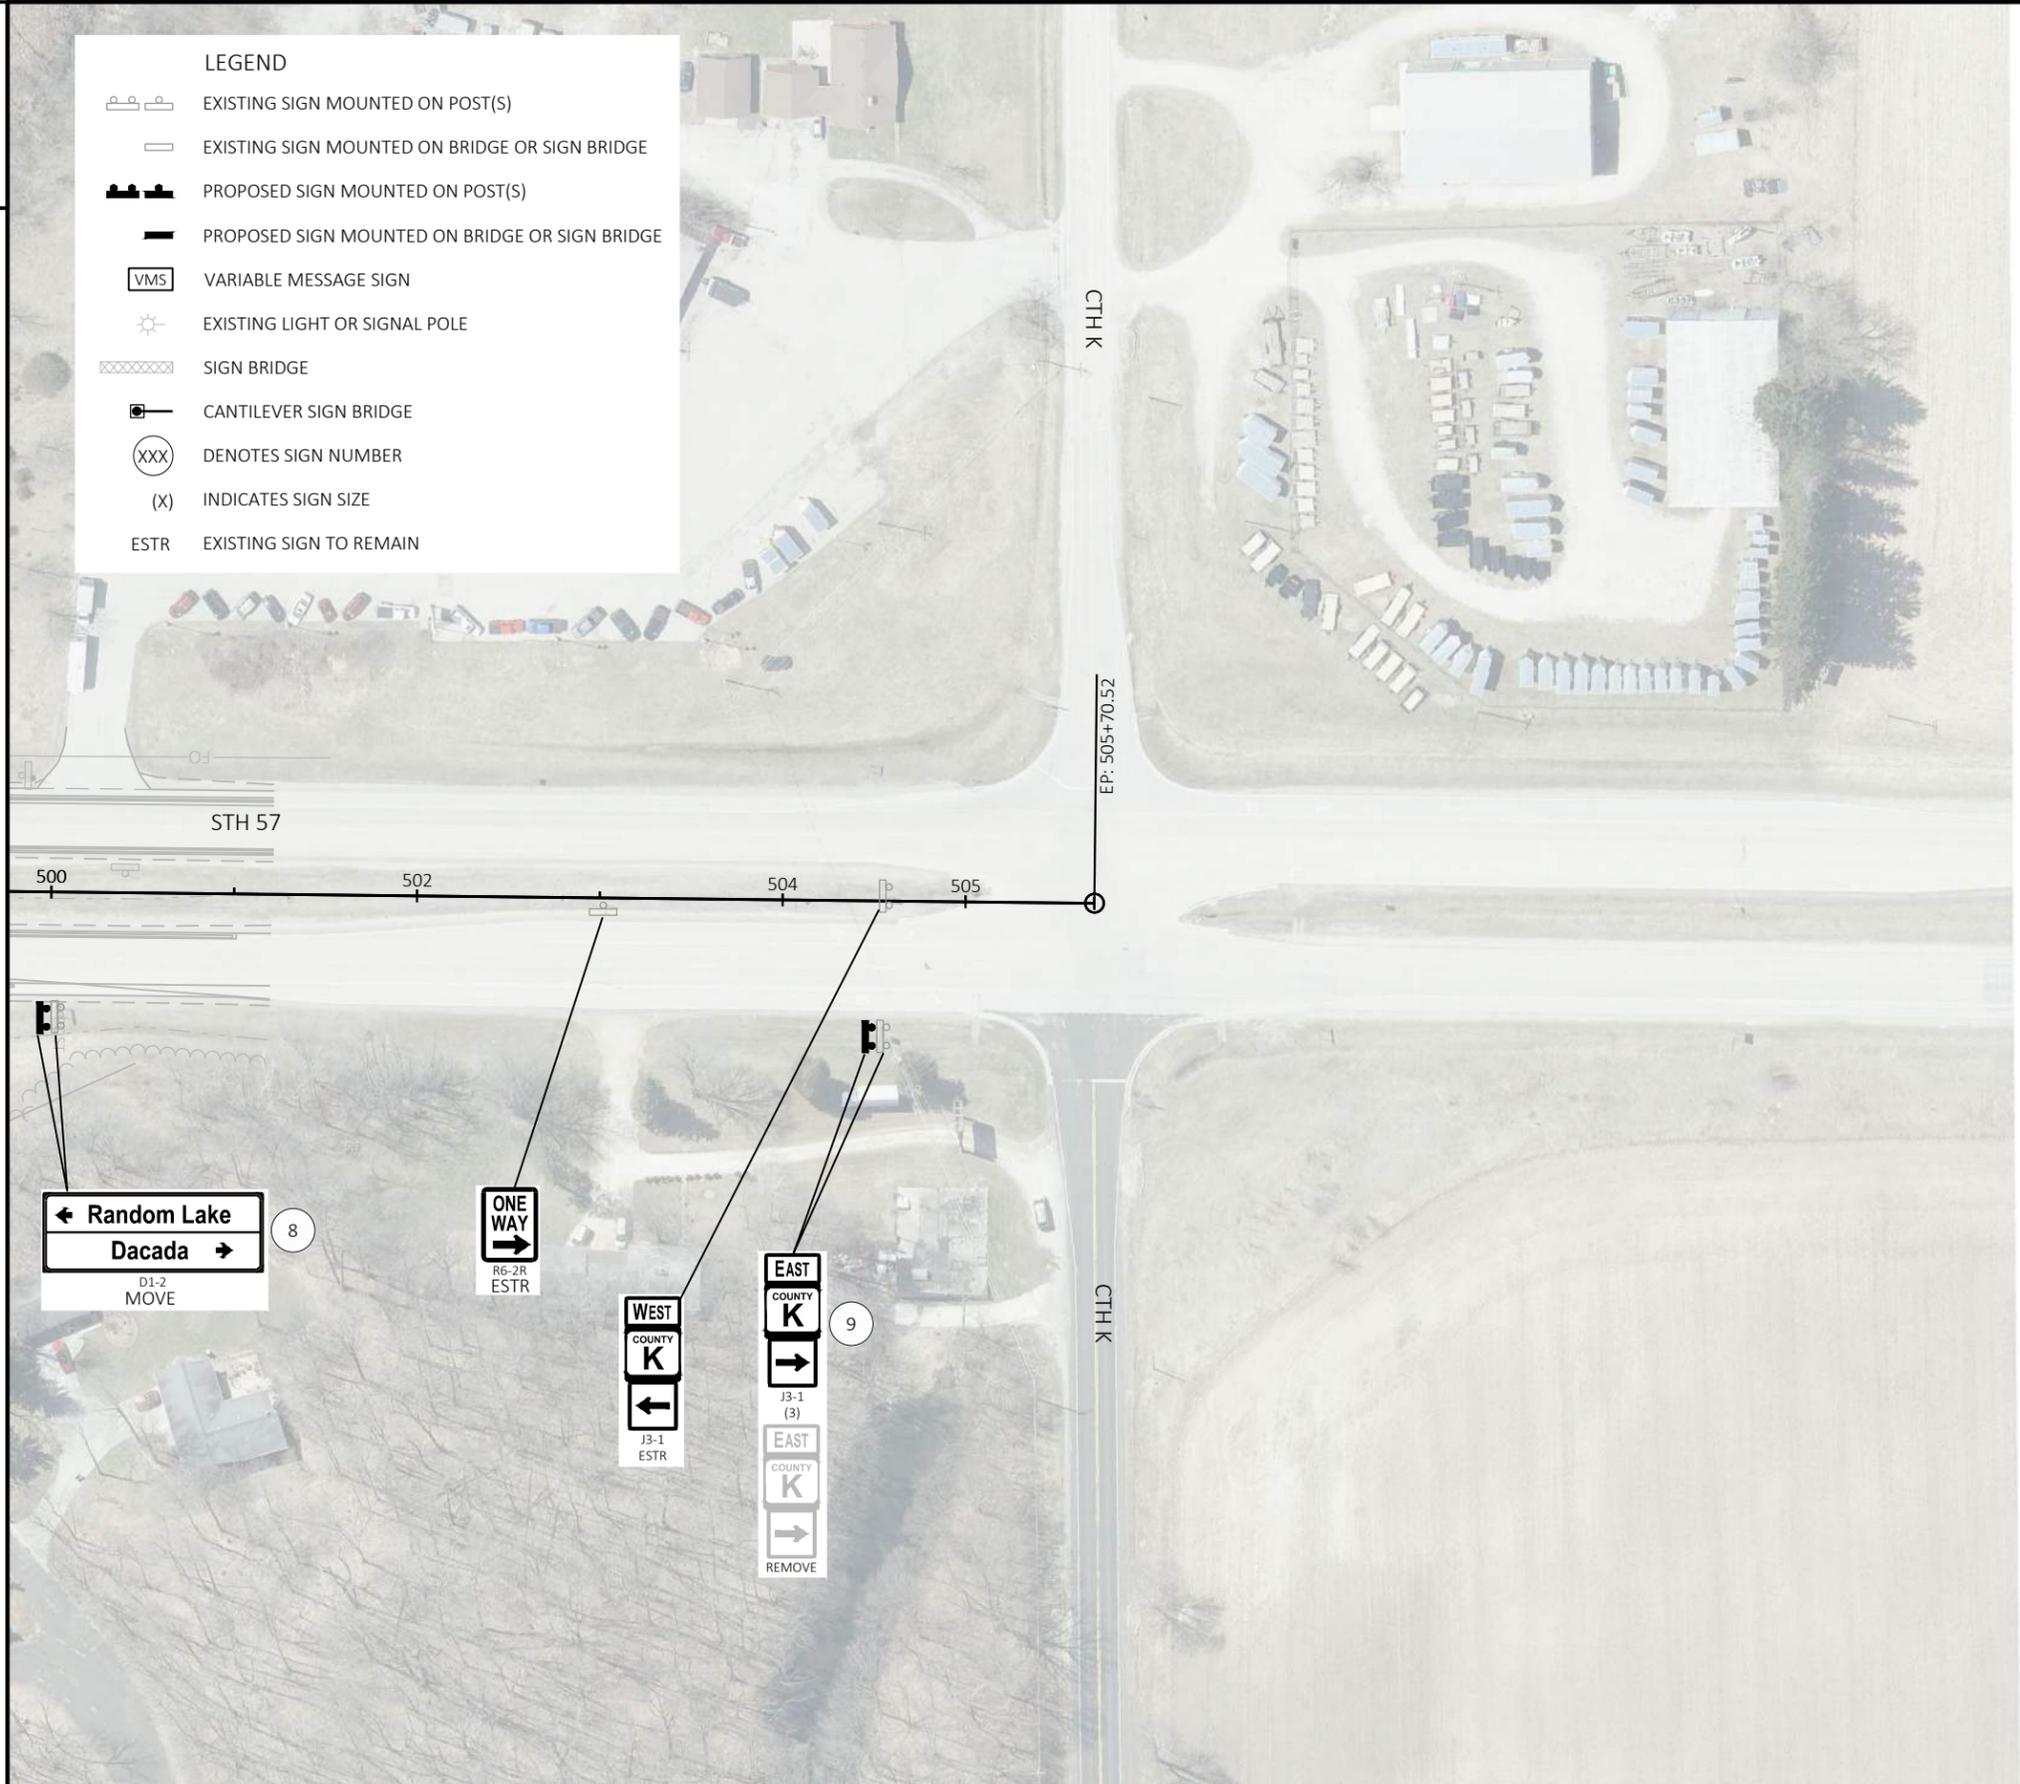

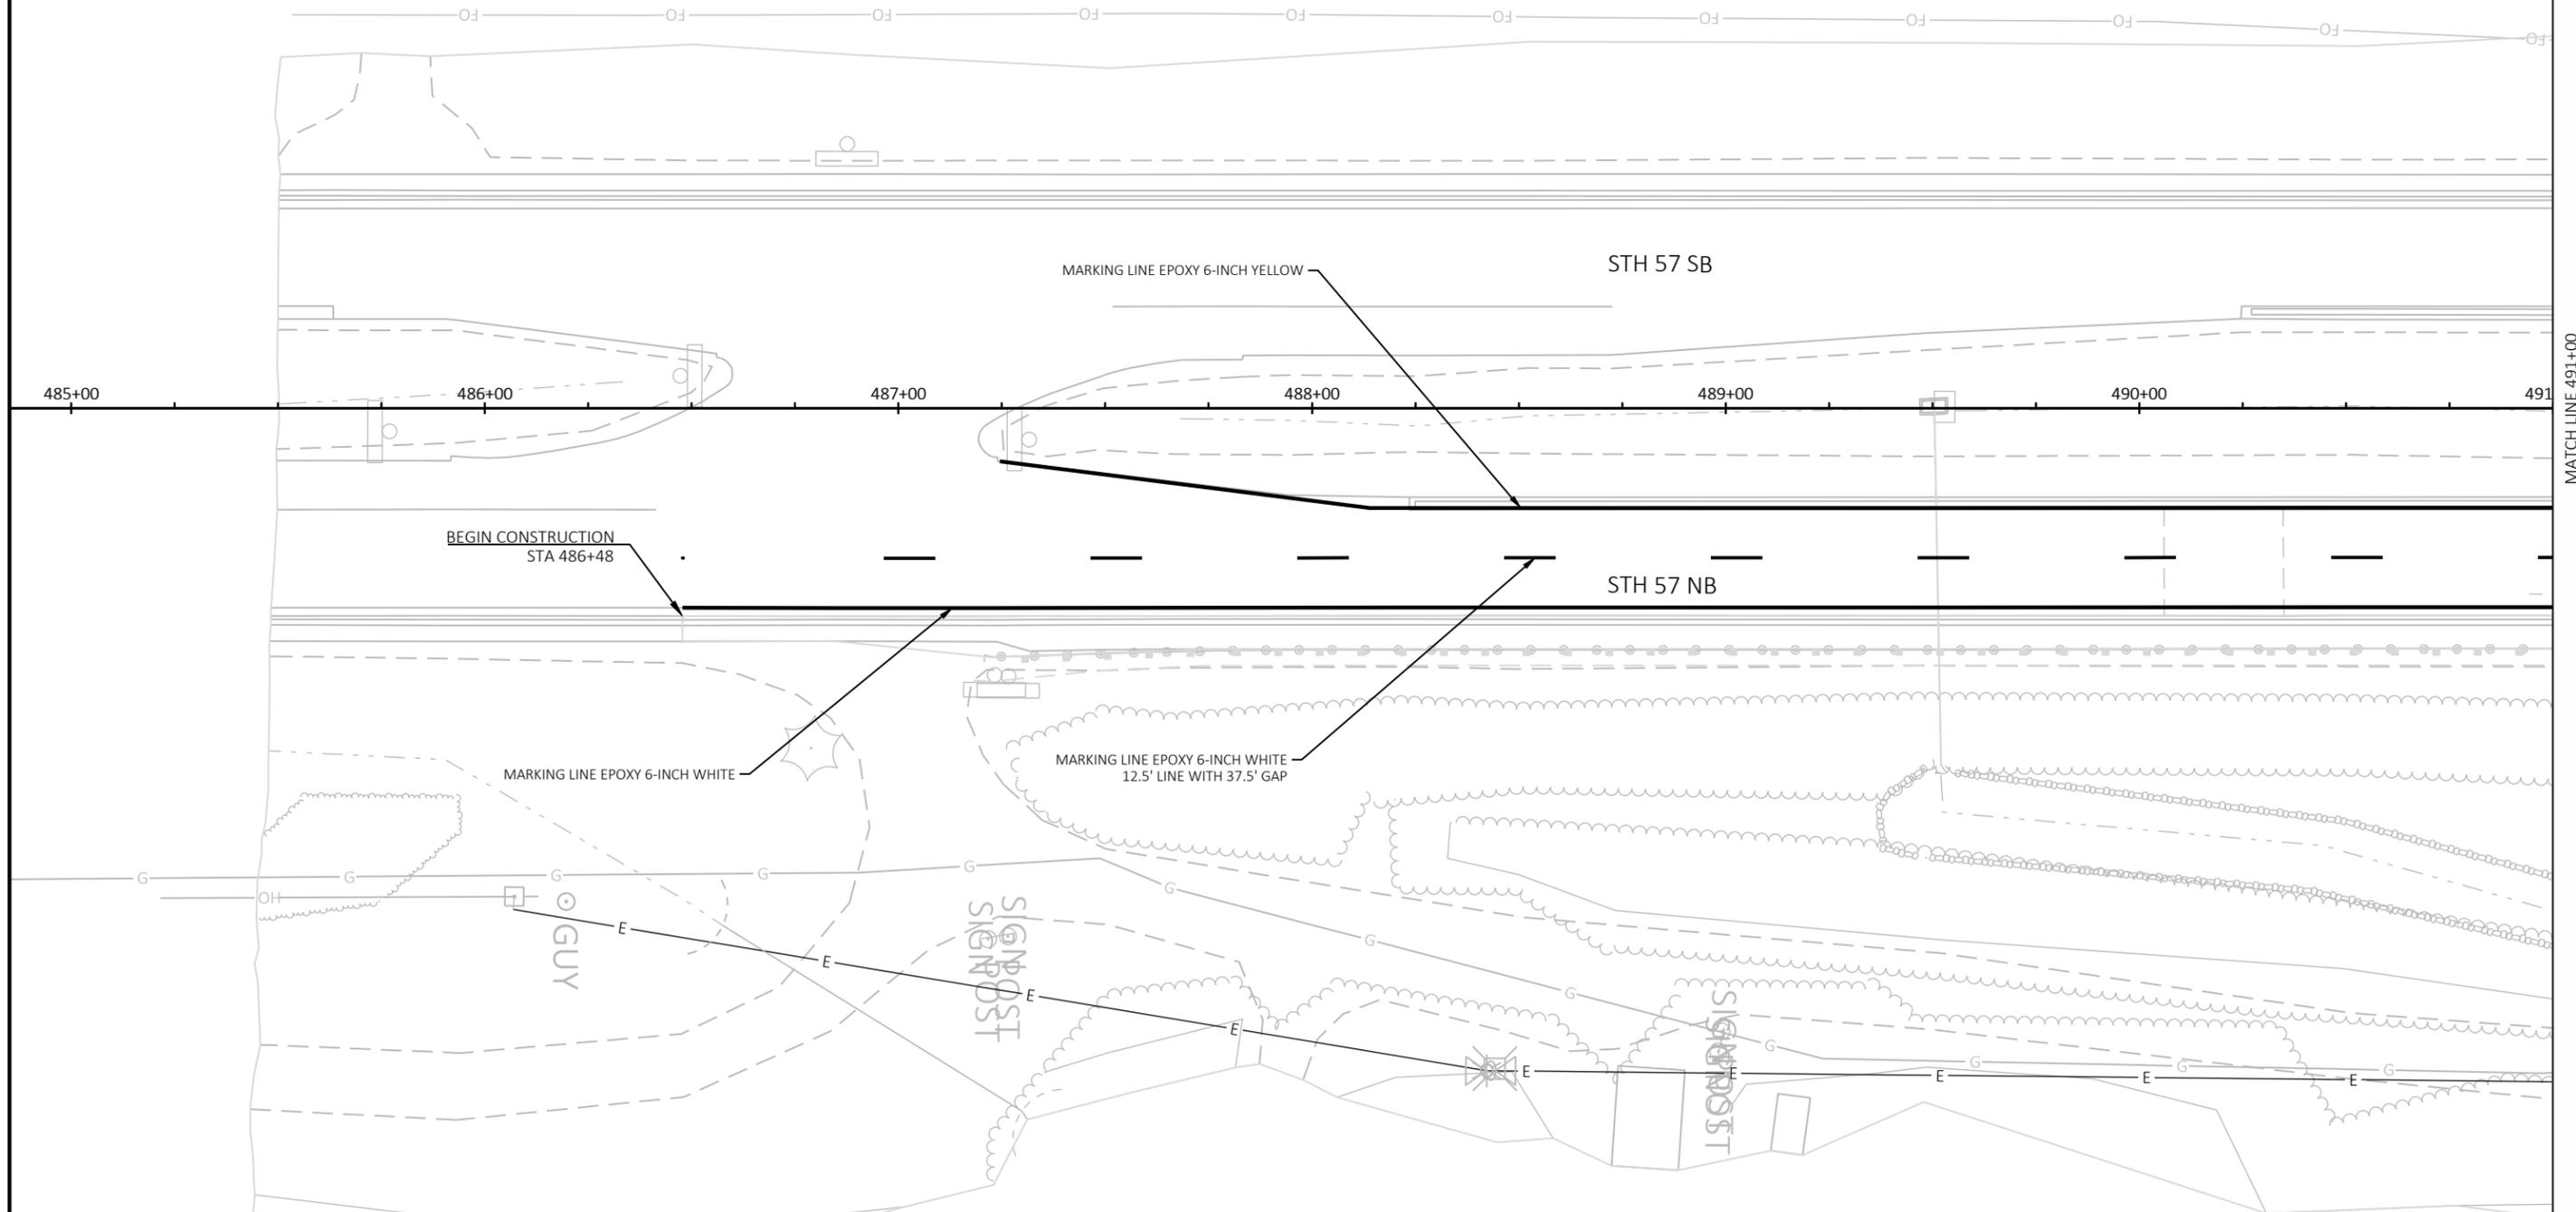

PROJECT NO: 1040-05-71	HWY: STH 57	COUNTY: OZAUKEE	PAVEMENT MARKING	SHEET	E
------------------------	-------------	-----------------	------------------	-------	----------

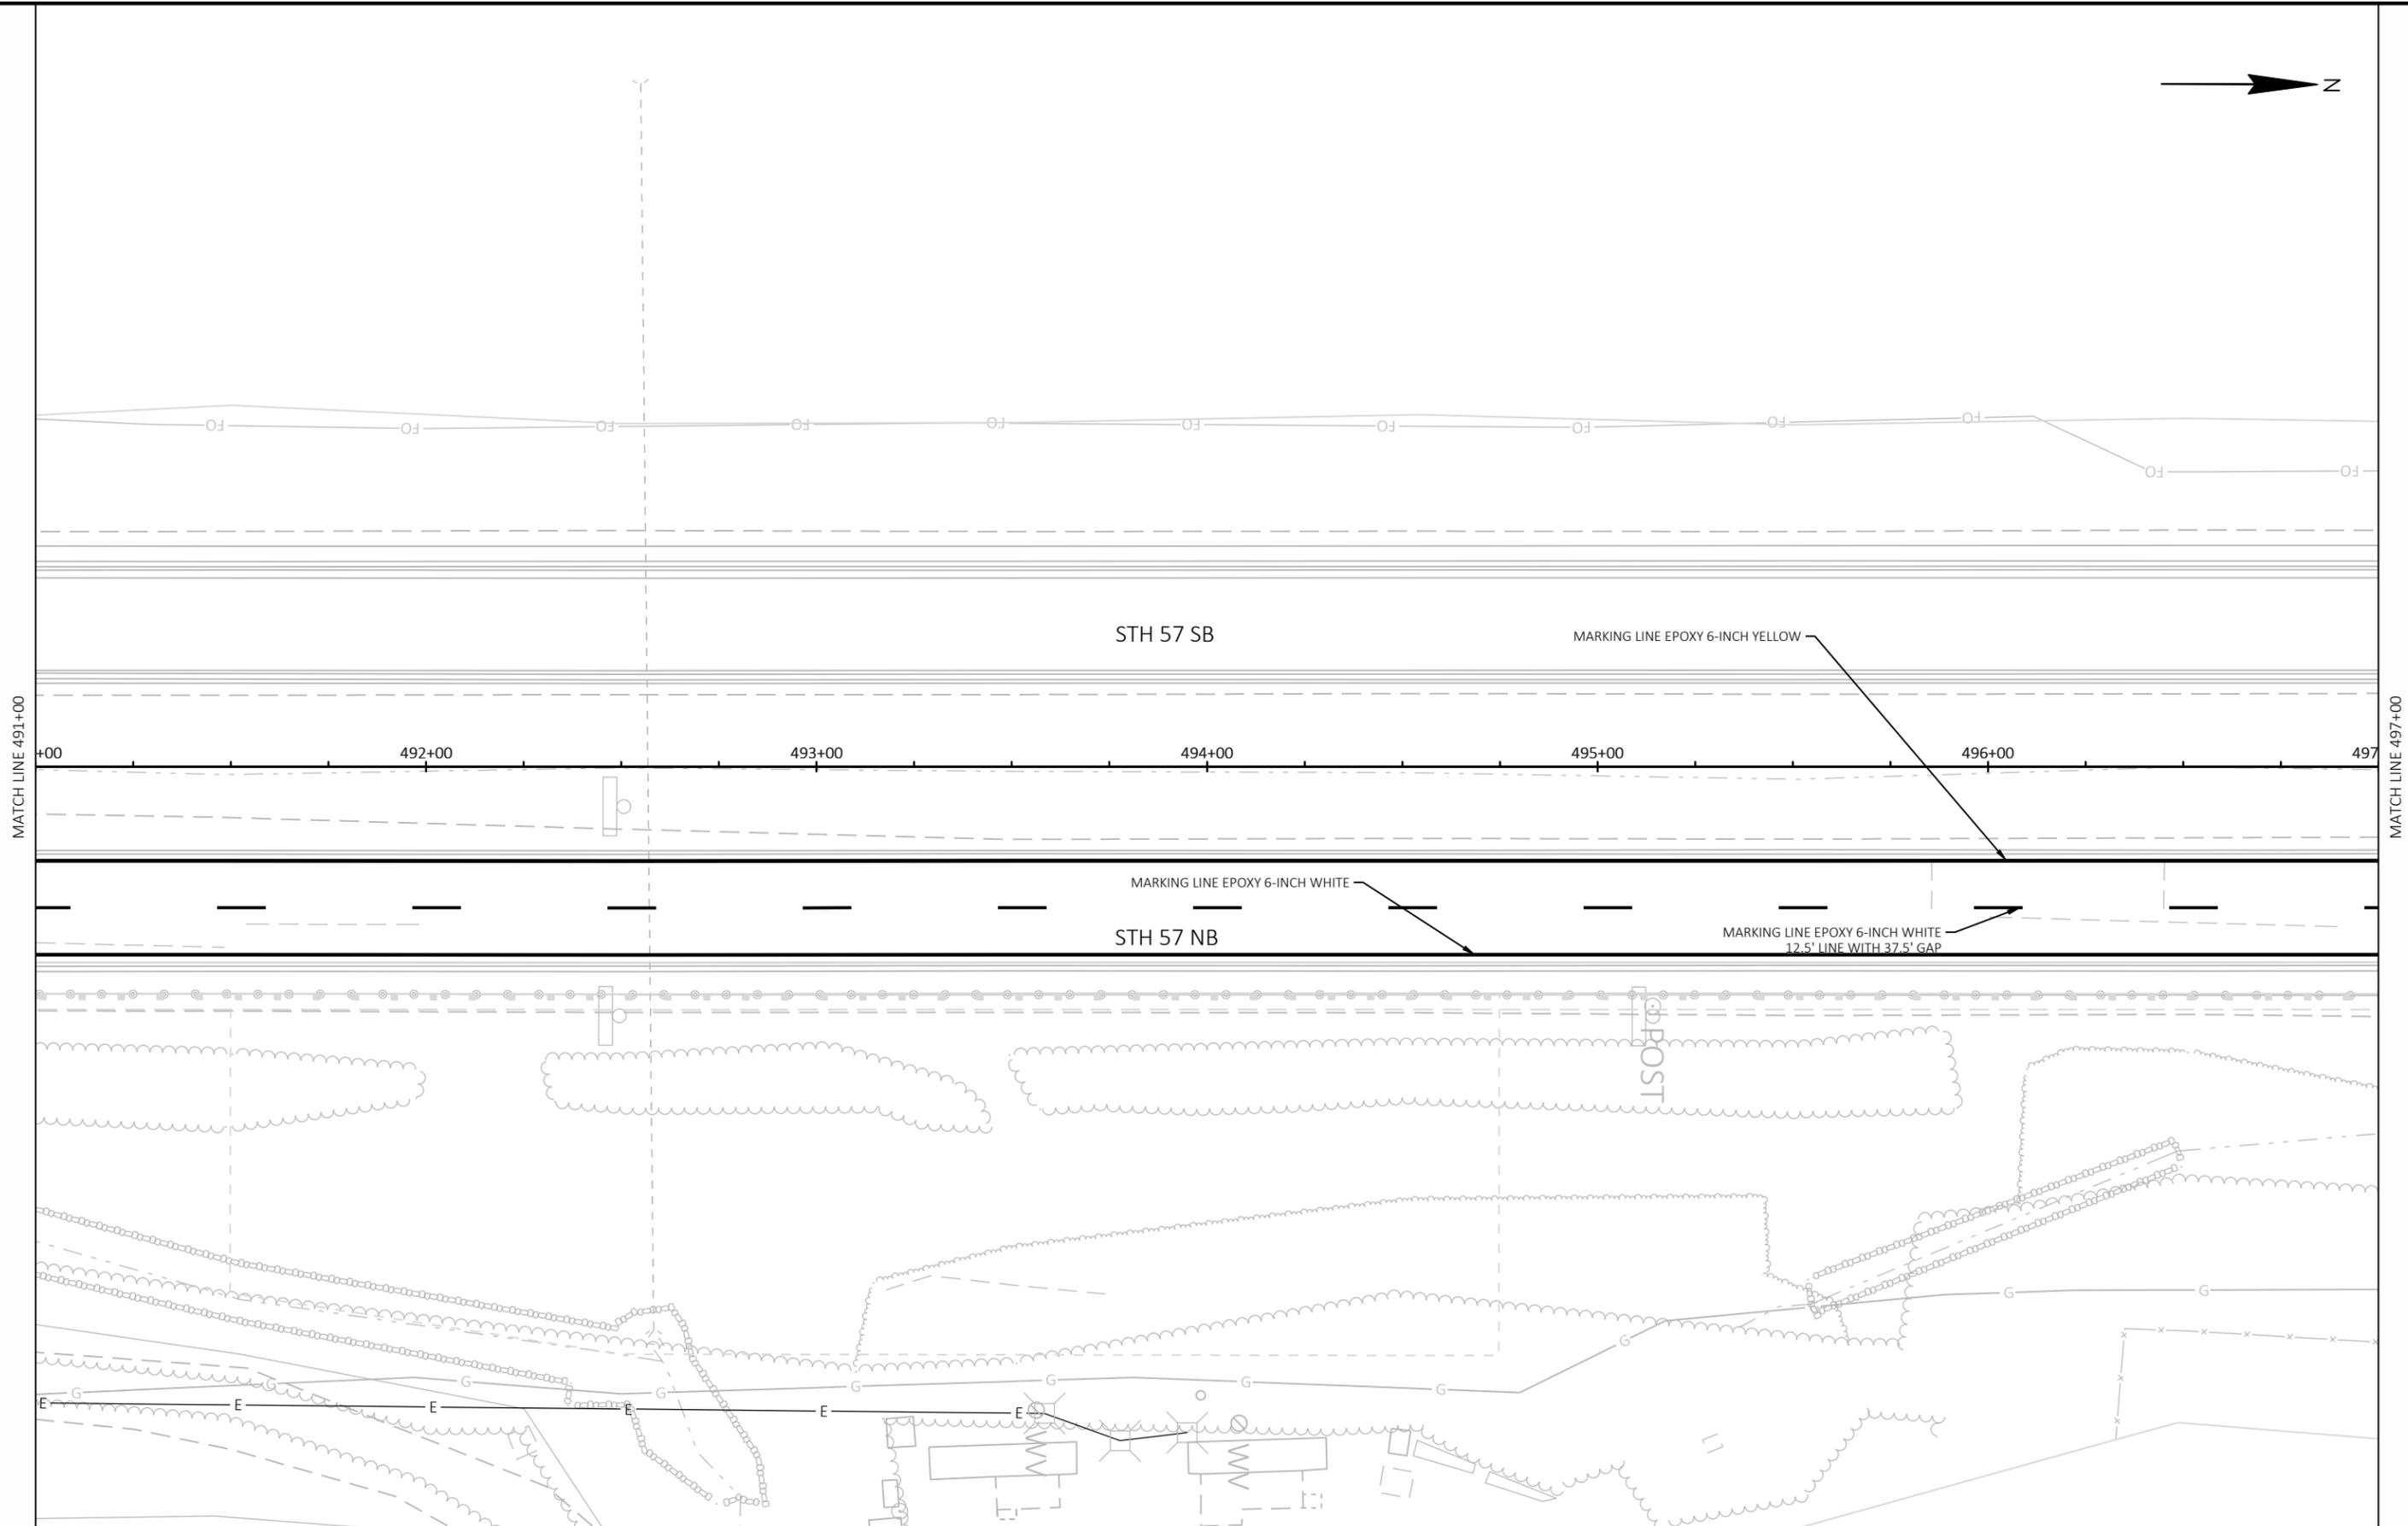

PROJECT NO: 1040-05-71

HWY: STH 57

COUNTY: OZAUKEE


PAVEMENT MARKING

SHEET

E



MATCH LINE 497+00

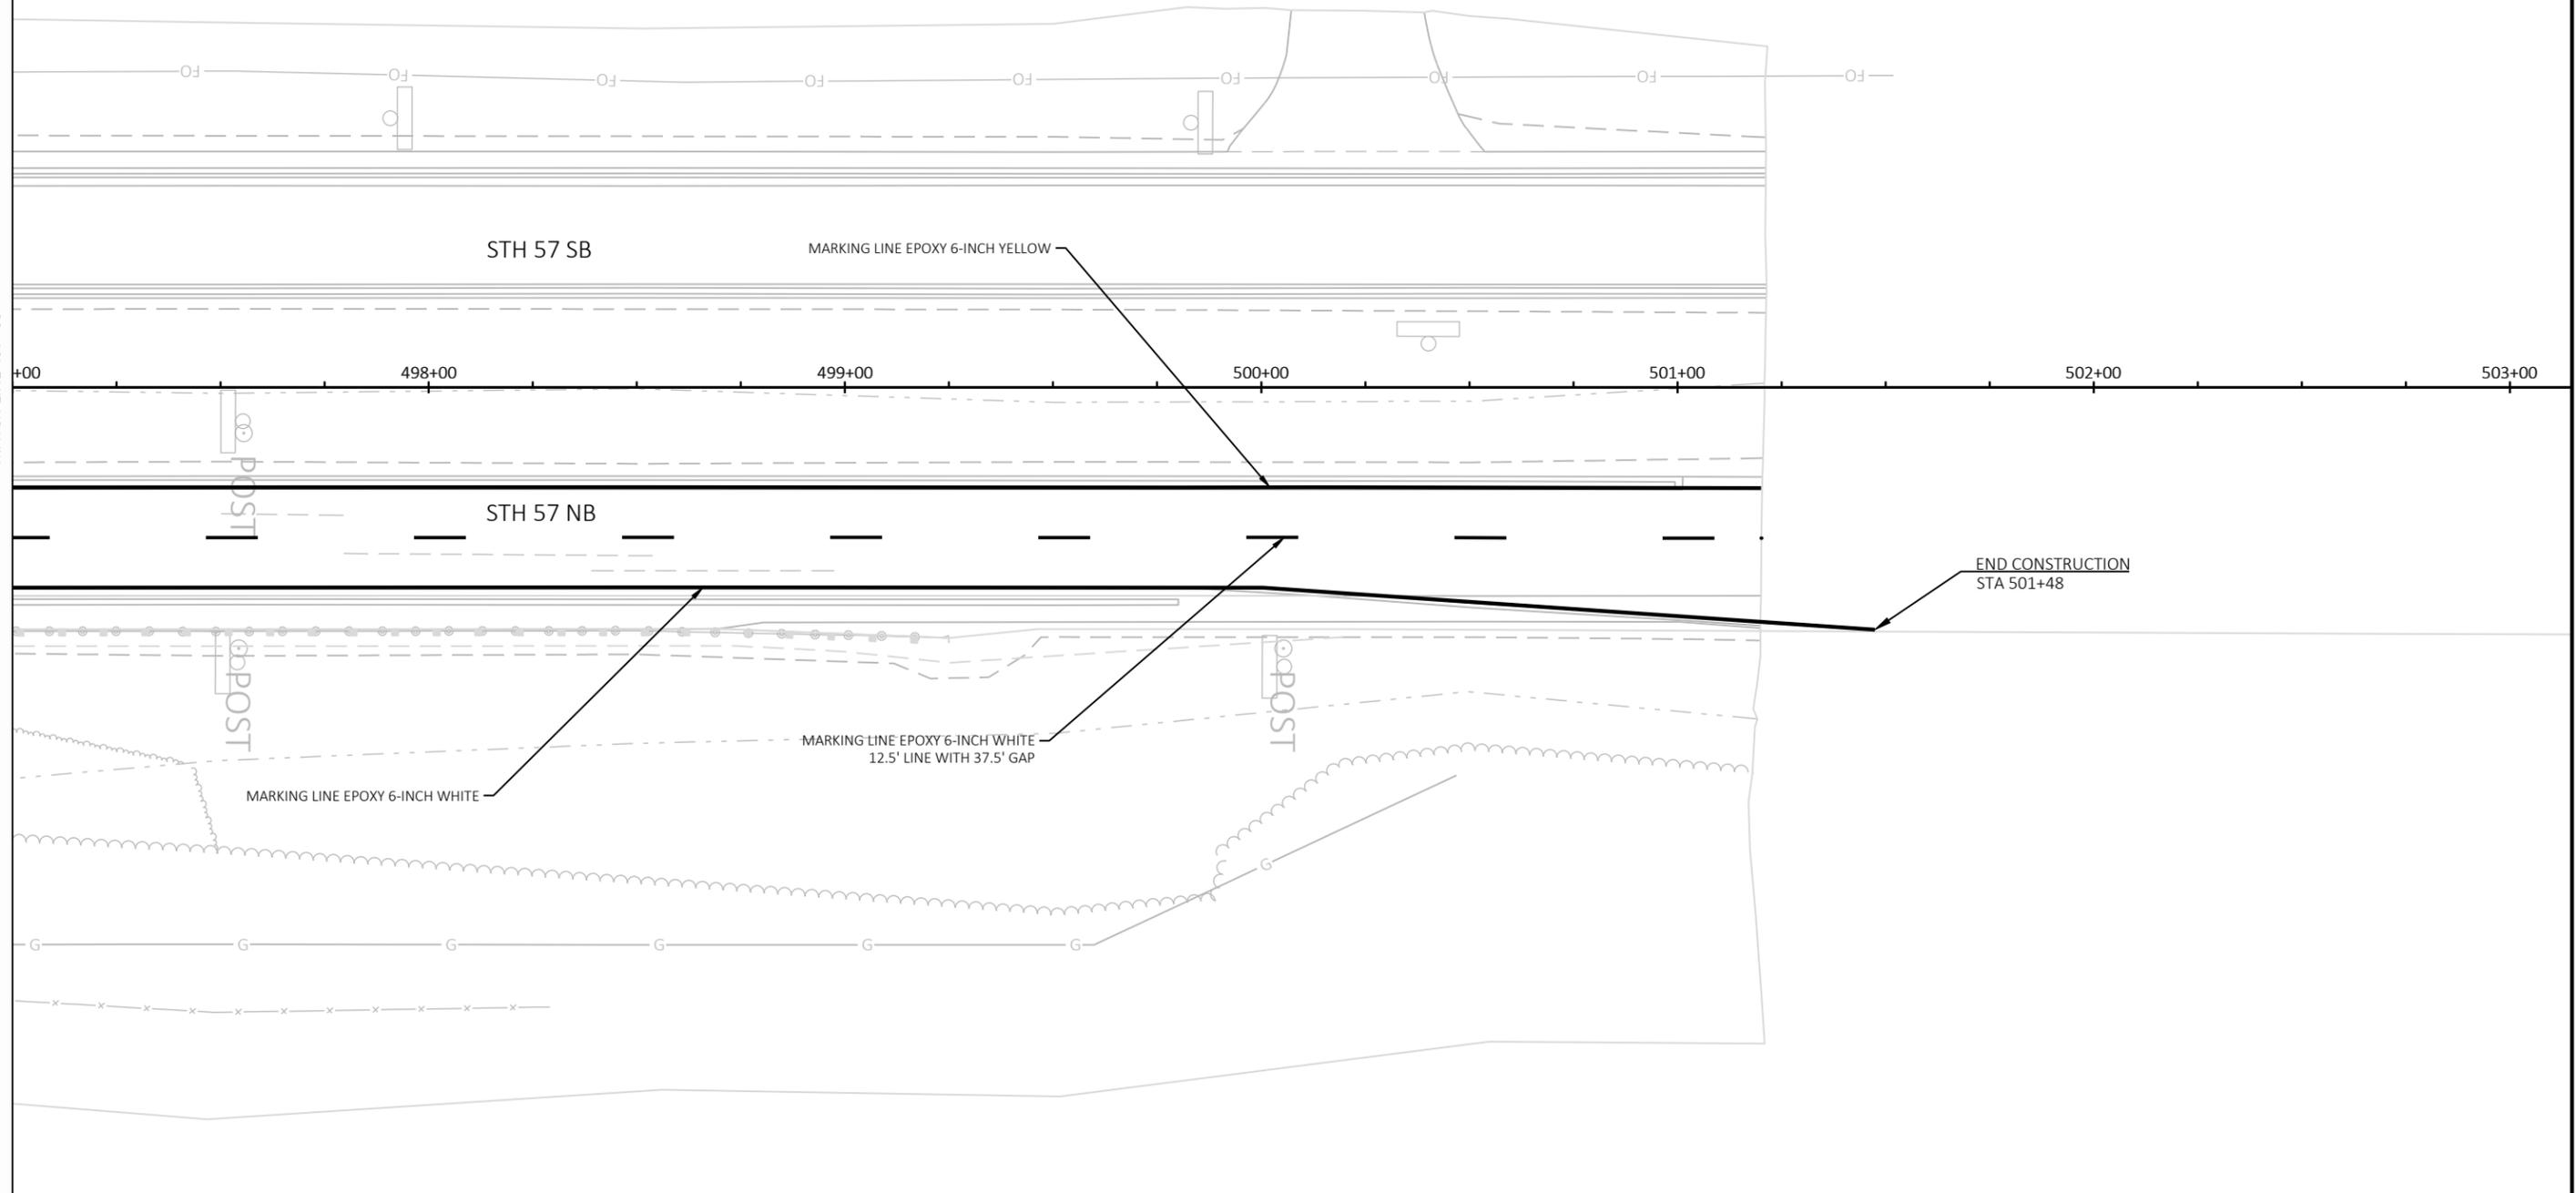

PROJECT NO: 1040-05-71


HWY: STH 57


COUNTY: OZAUKEE

PAVEMENT MARKING

SHEET

E

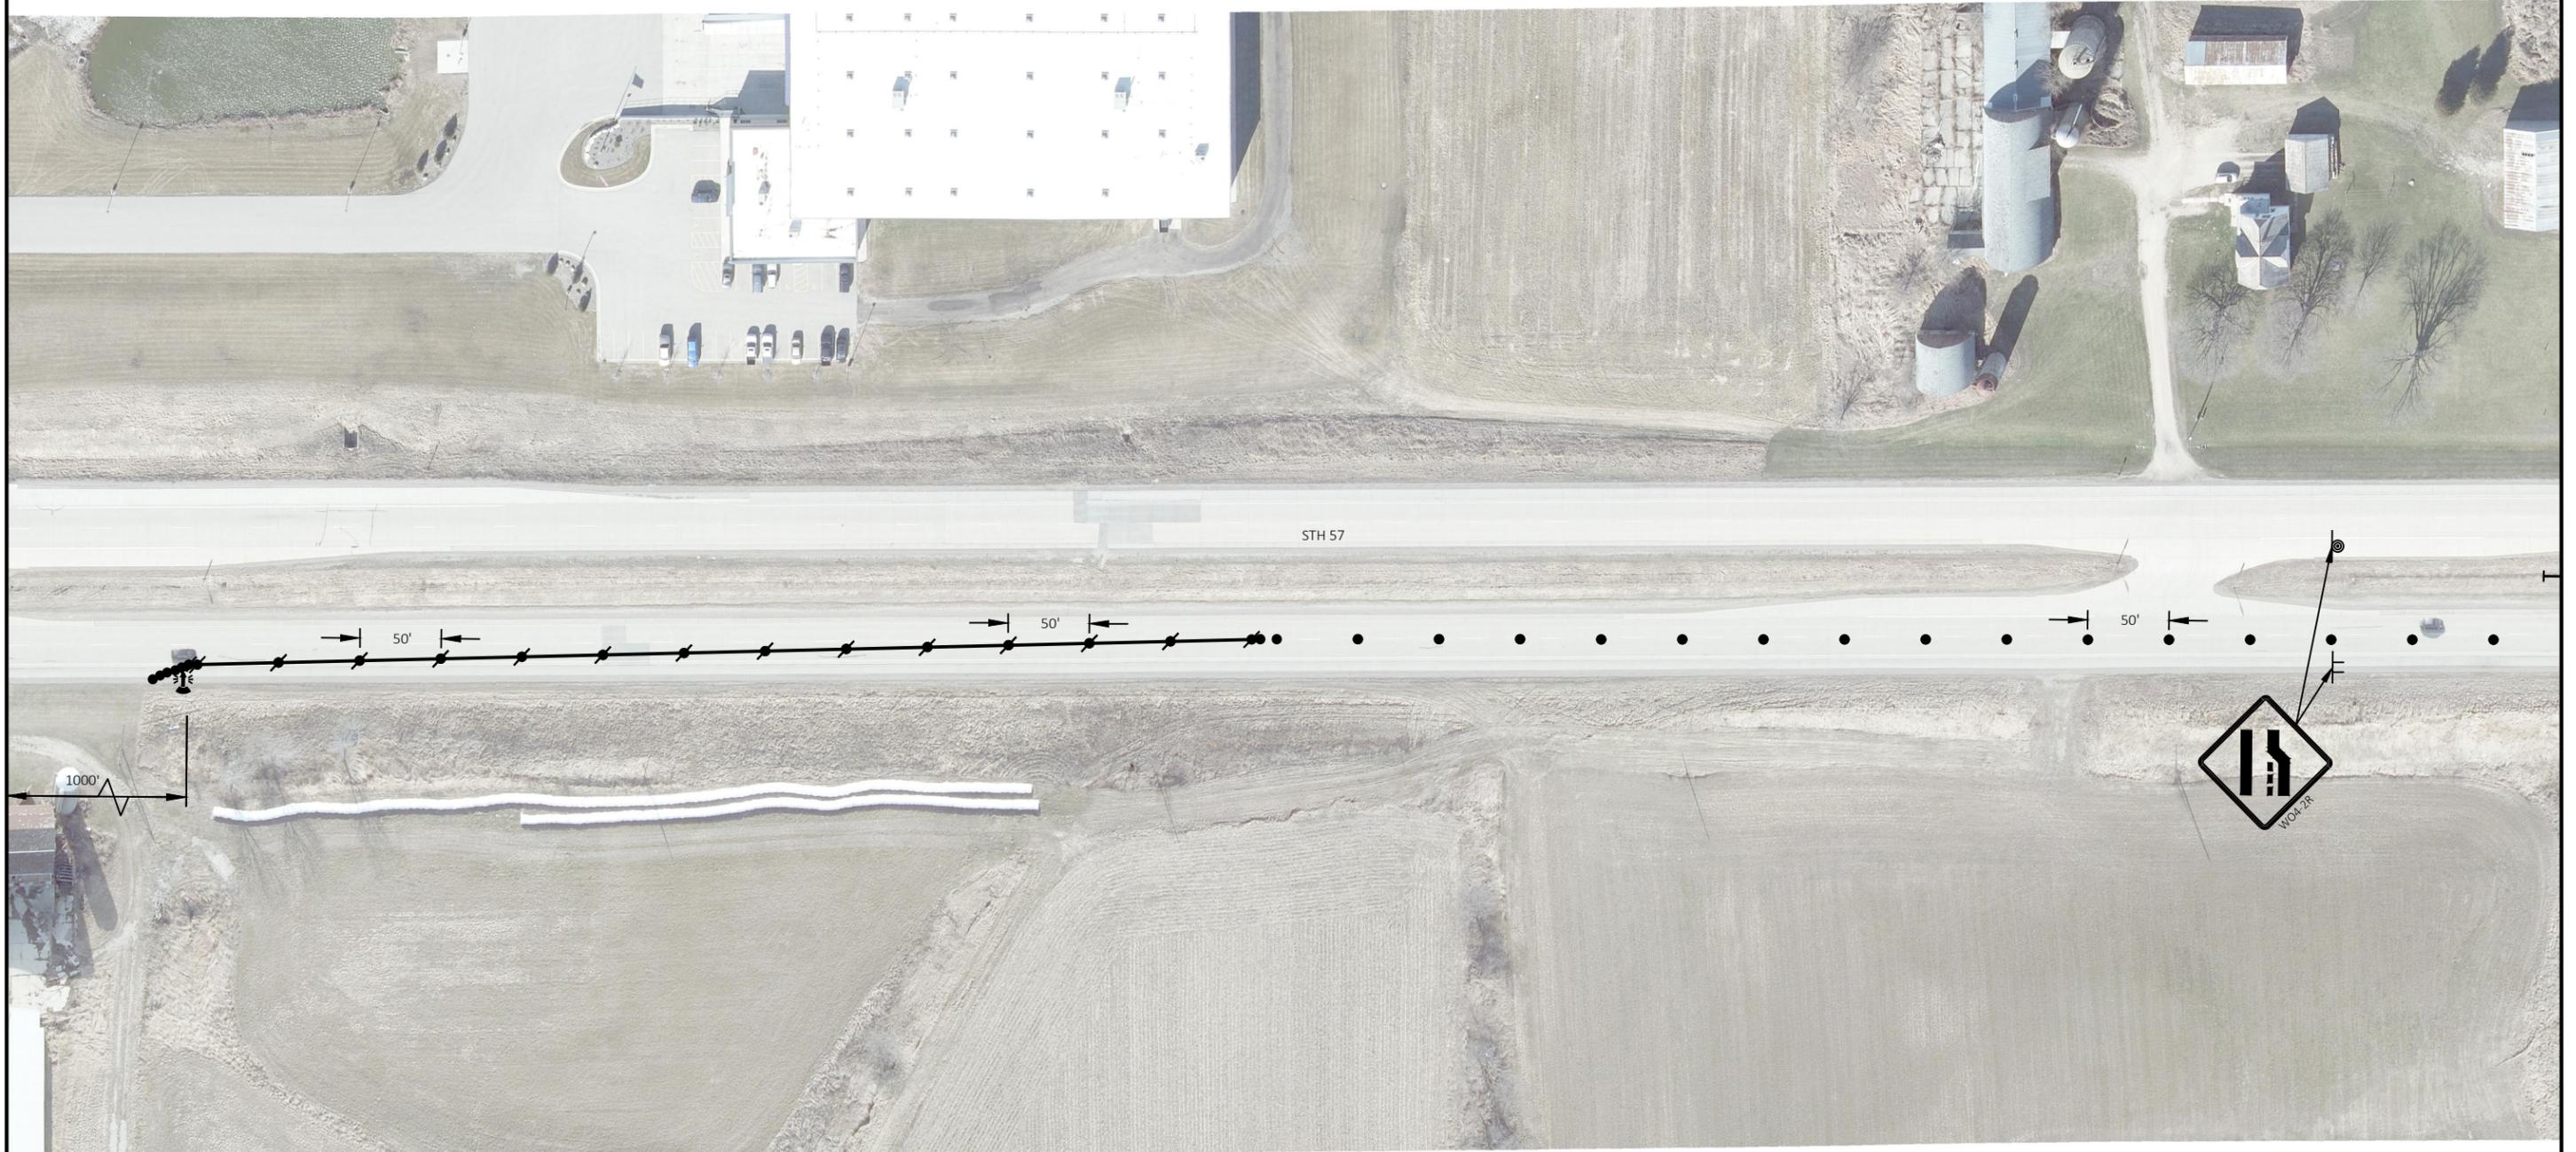

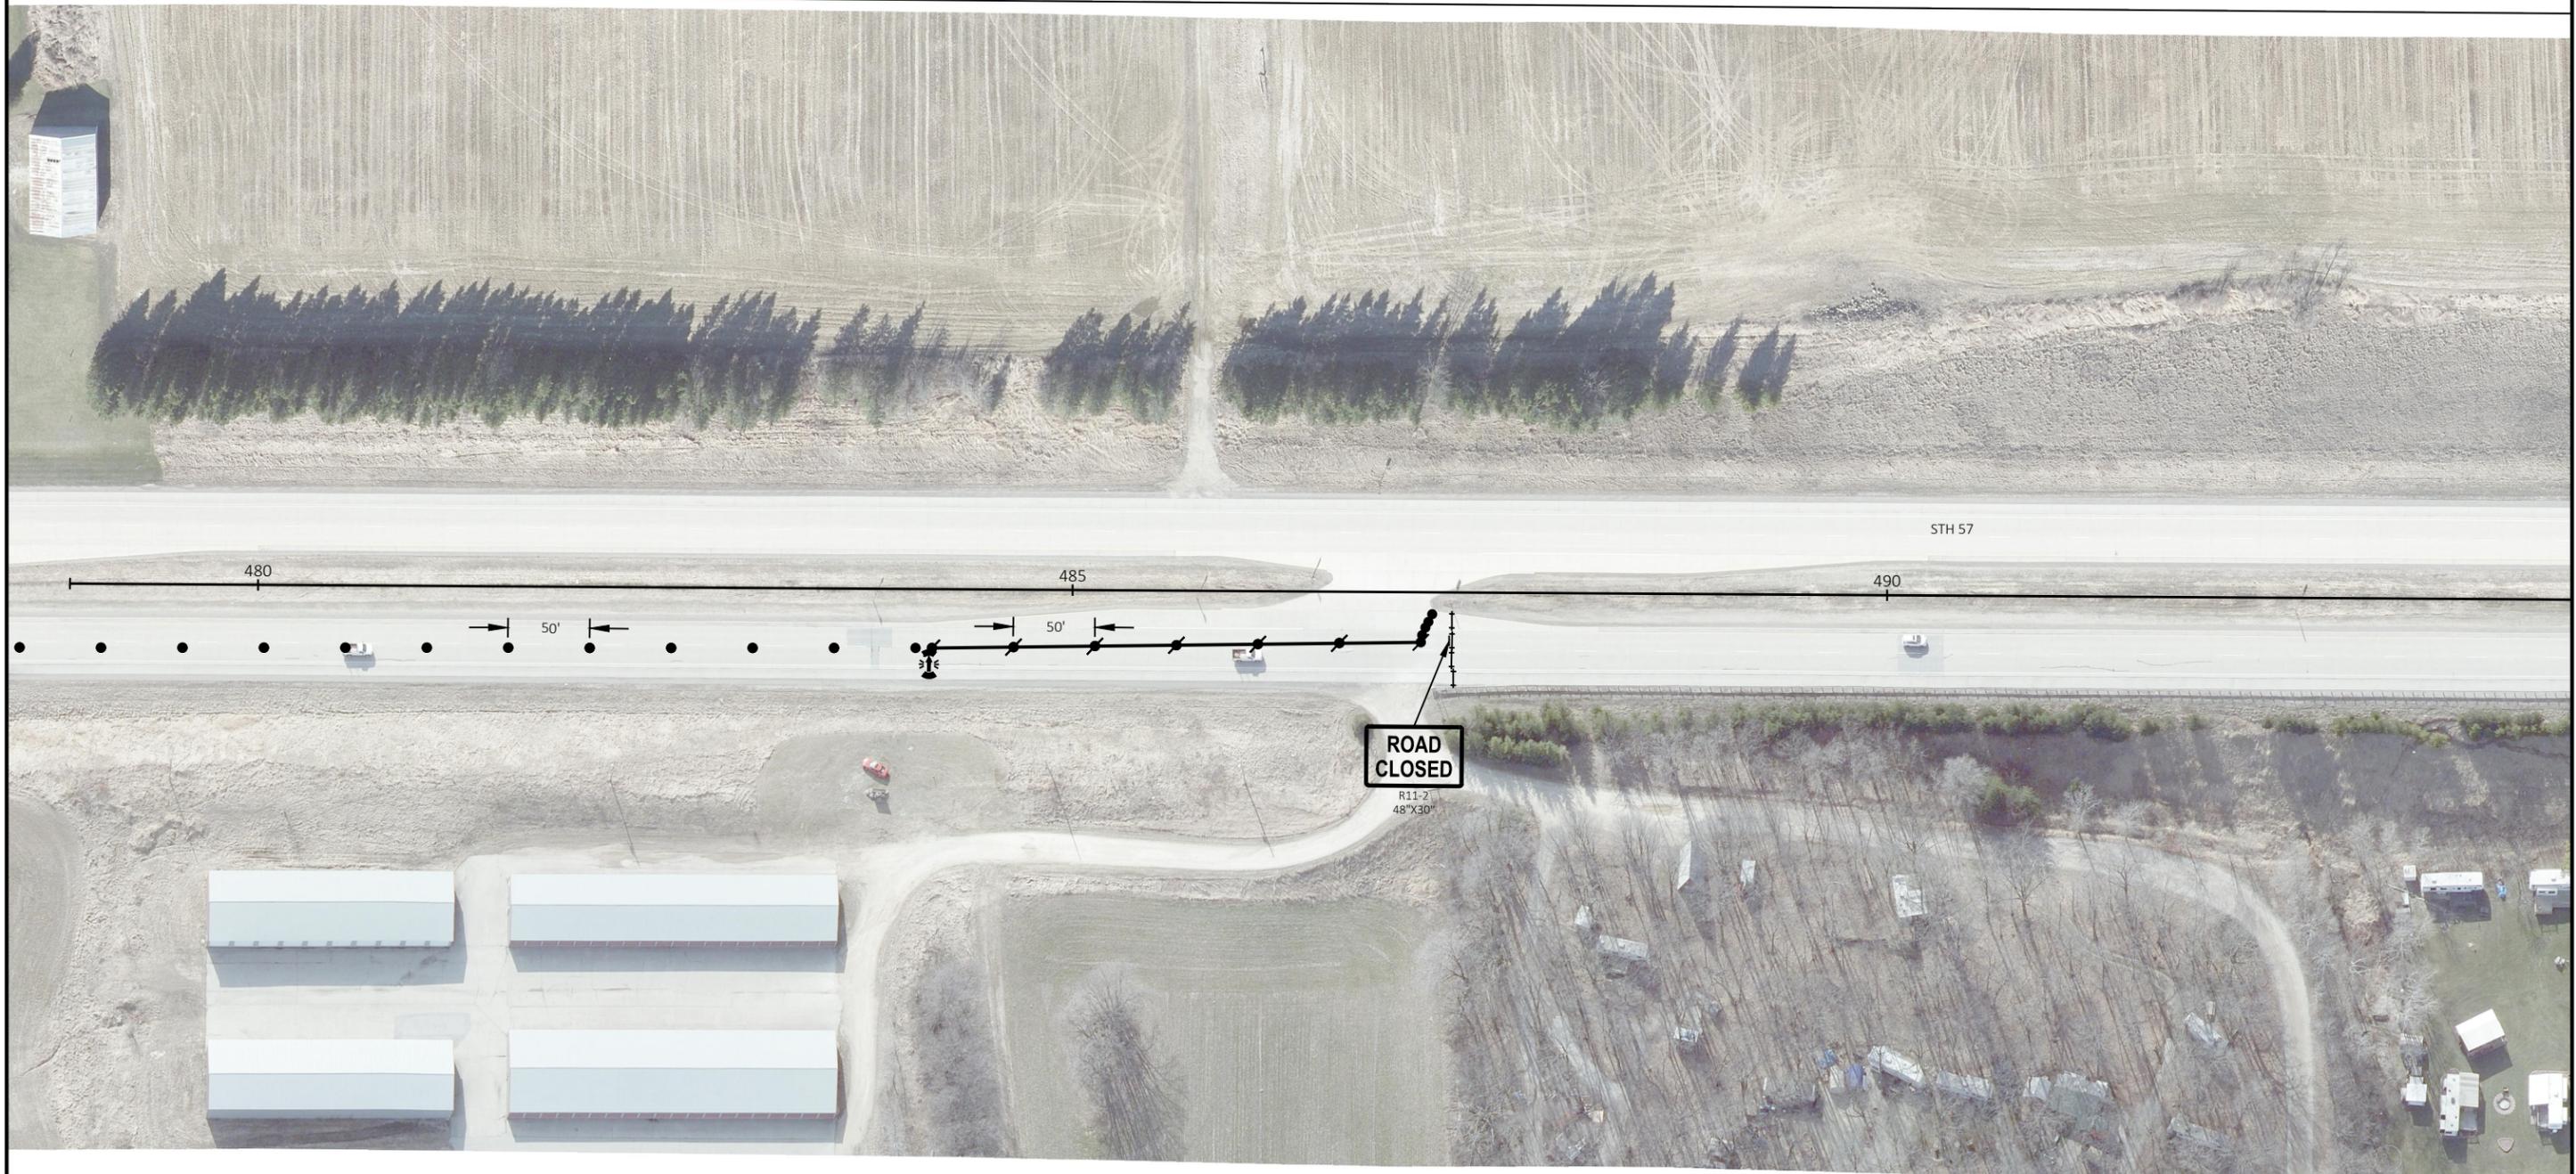



BEGIN SLOPE STABILIZATION
STA 491+50, RT

END SLOPE STABILIZATION
STA 494+75, RT

STH 57 SB

STH 57 NB

CONCRETE BARRIER TEMPORARY PRECAST DELIVERED
CONCRETE BARRIER TEMPORARY PRECAST INSTALLED




POST

MATCH LINE 491+00

MATCH LINE 497+00



MATCH LINE 497+00

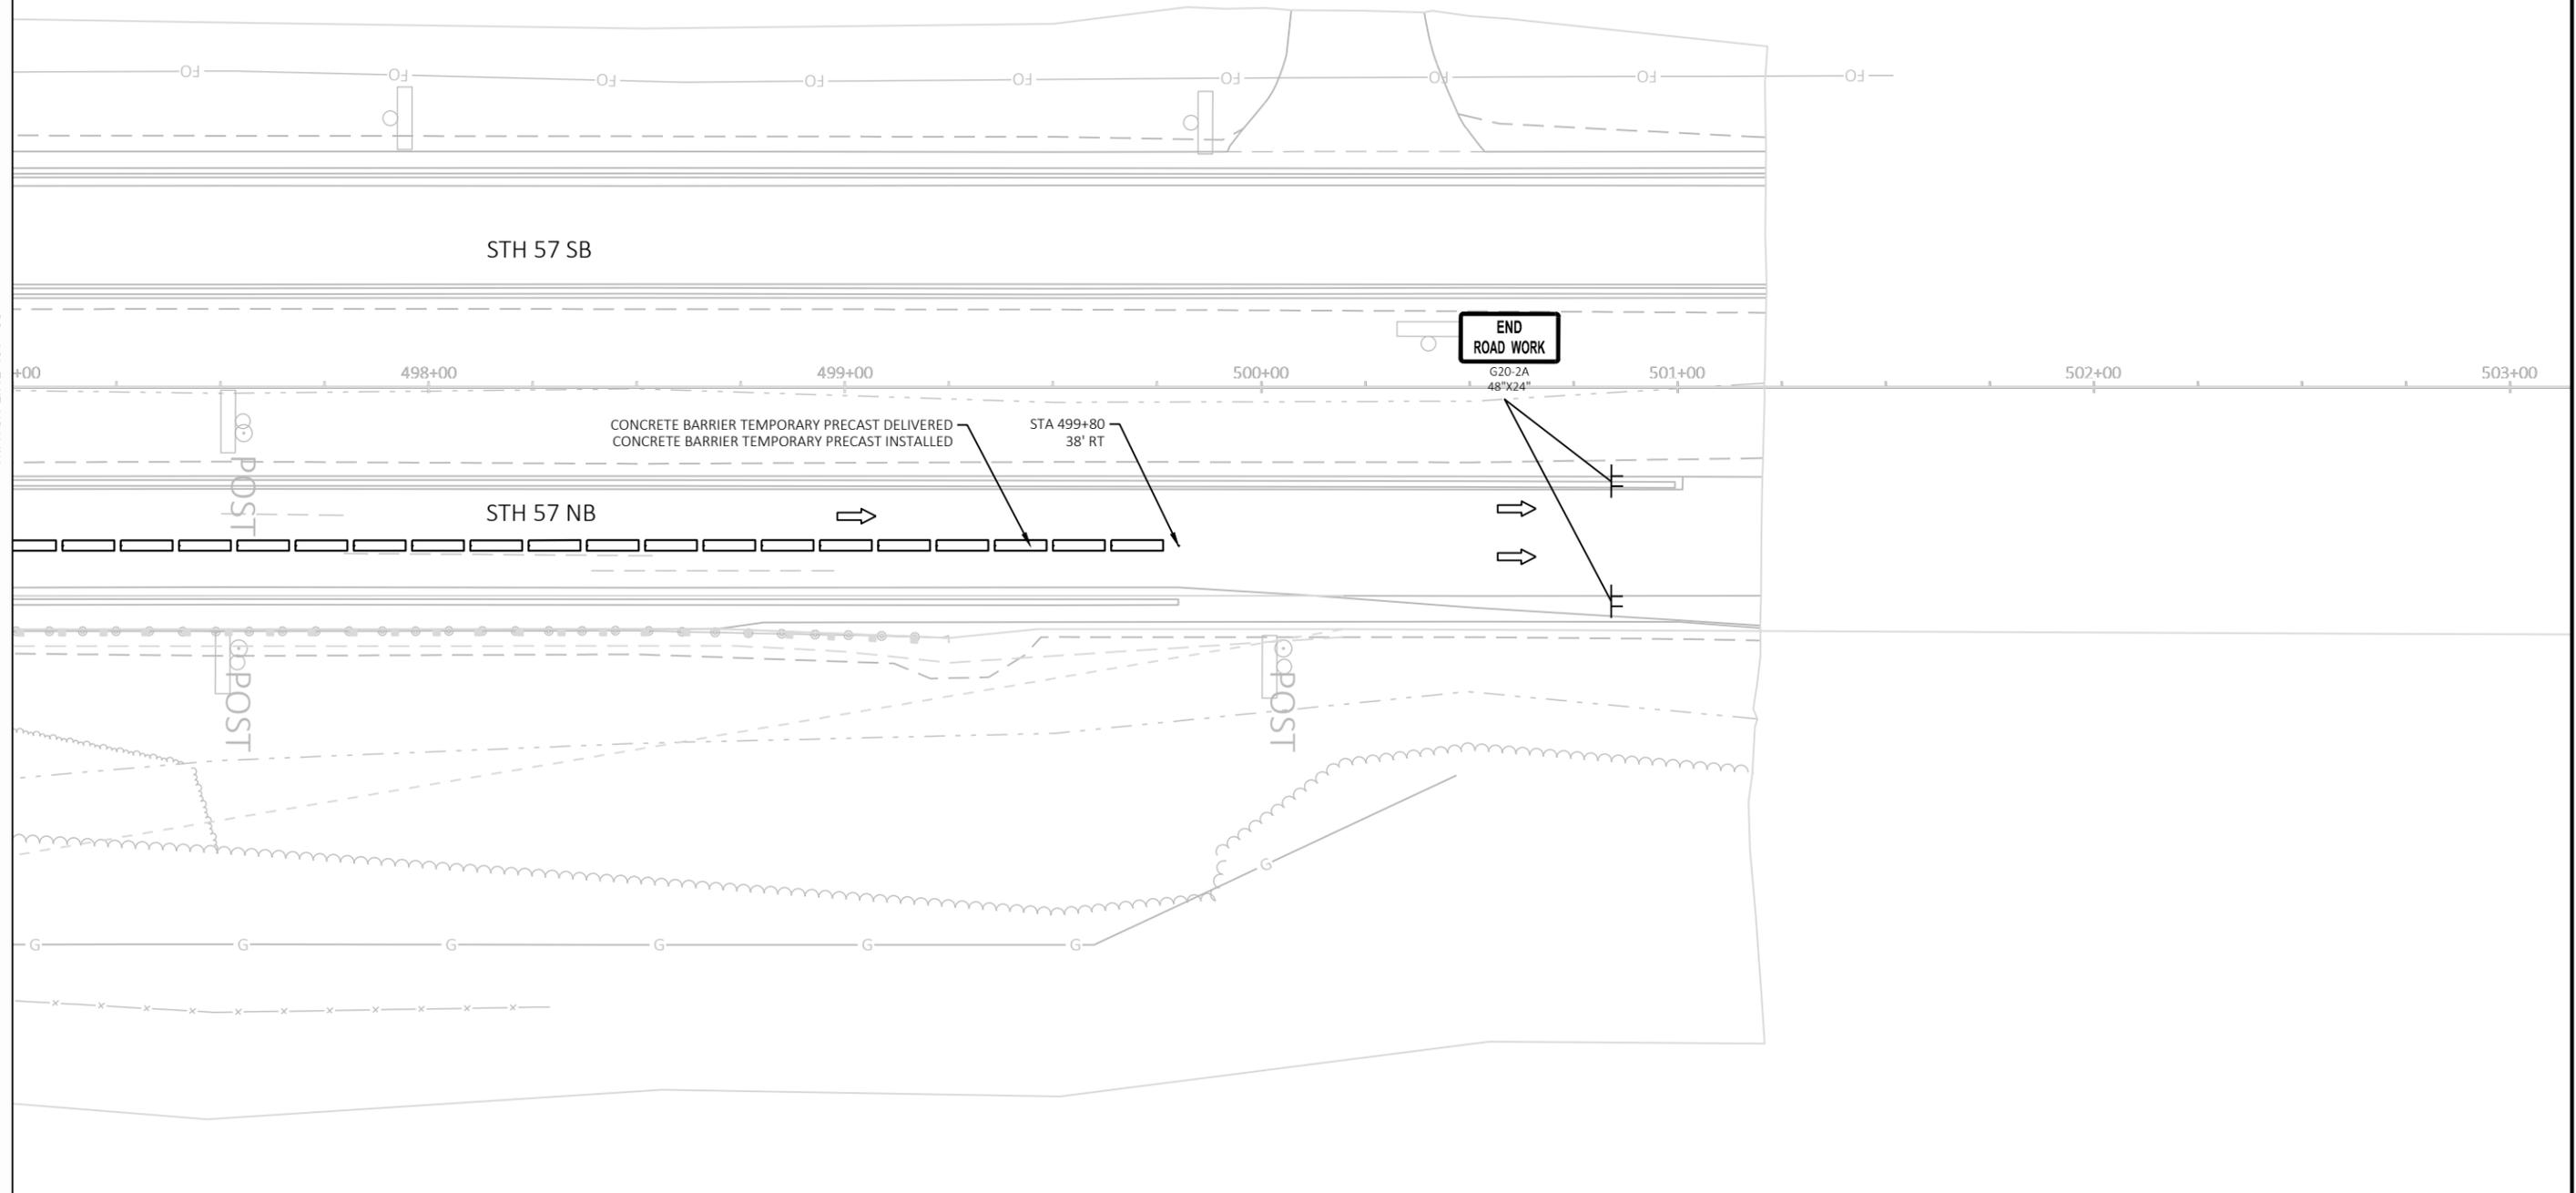

PROJECT NO: 1040-05-71


HWY: STH 57

COUNTY: OZAUKEE

TRAFFIC CONTROL - STAGE 2

SHEET

E

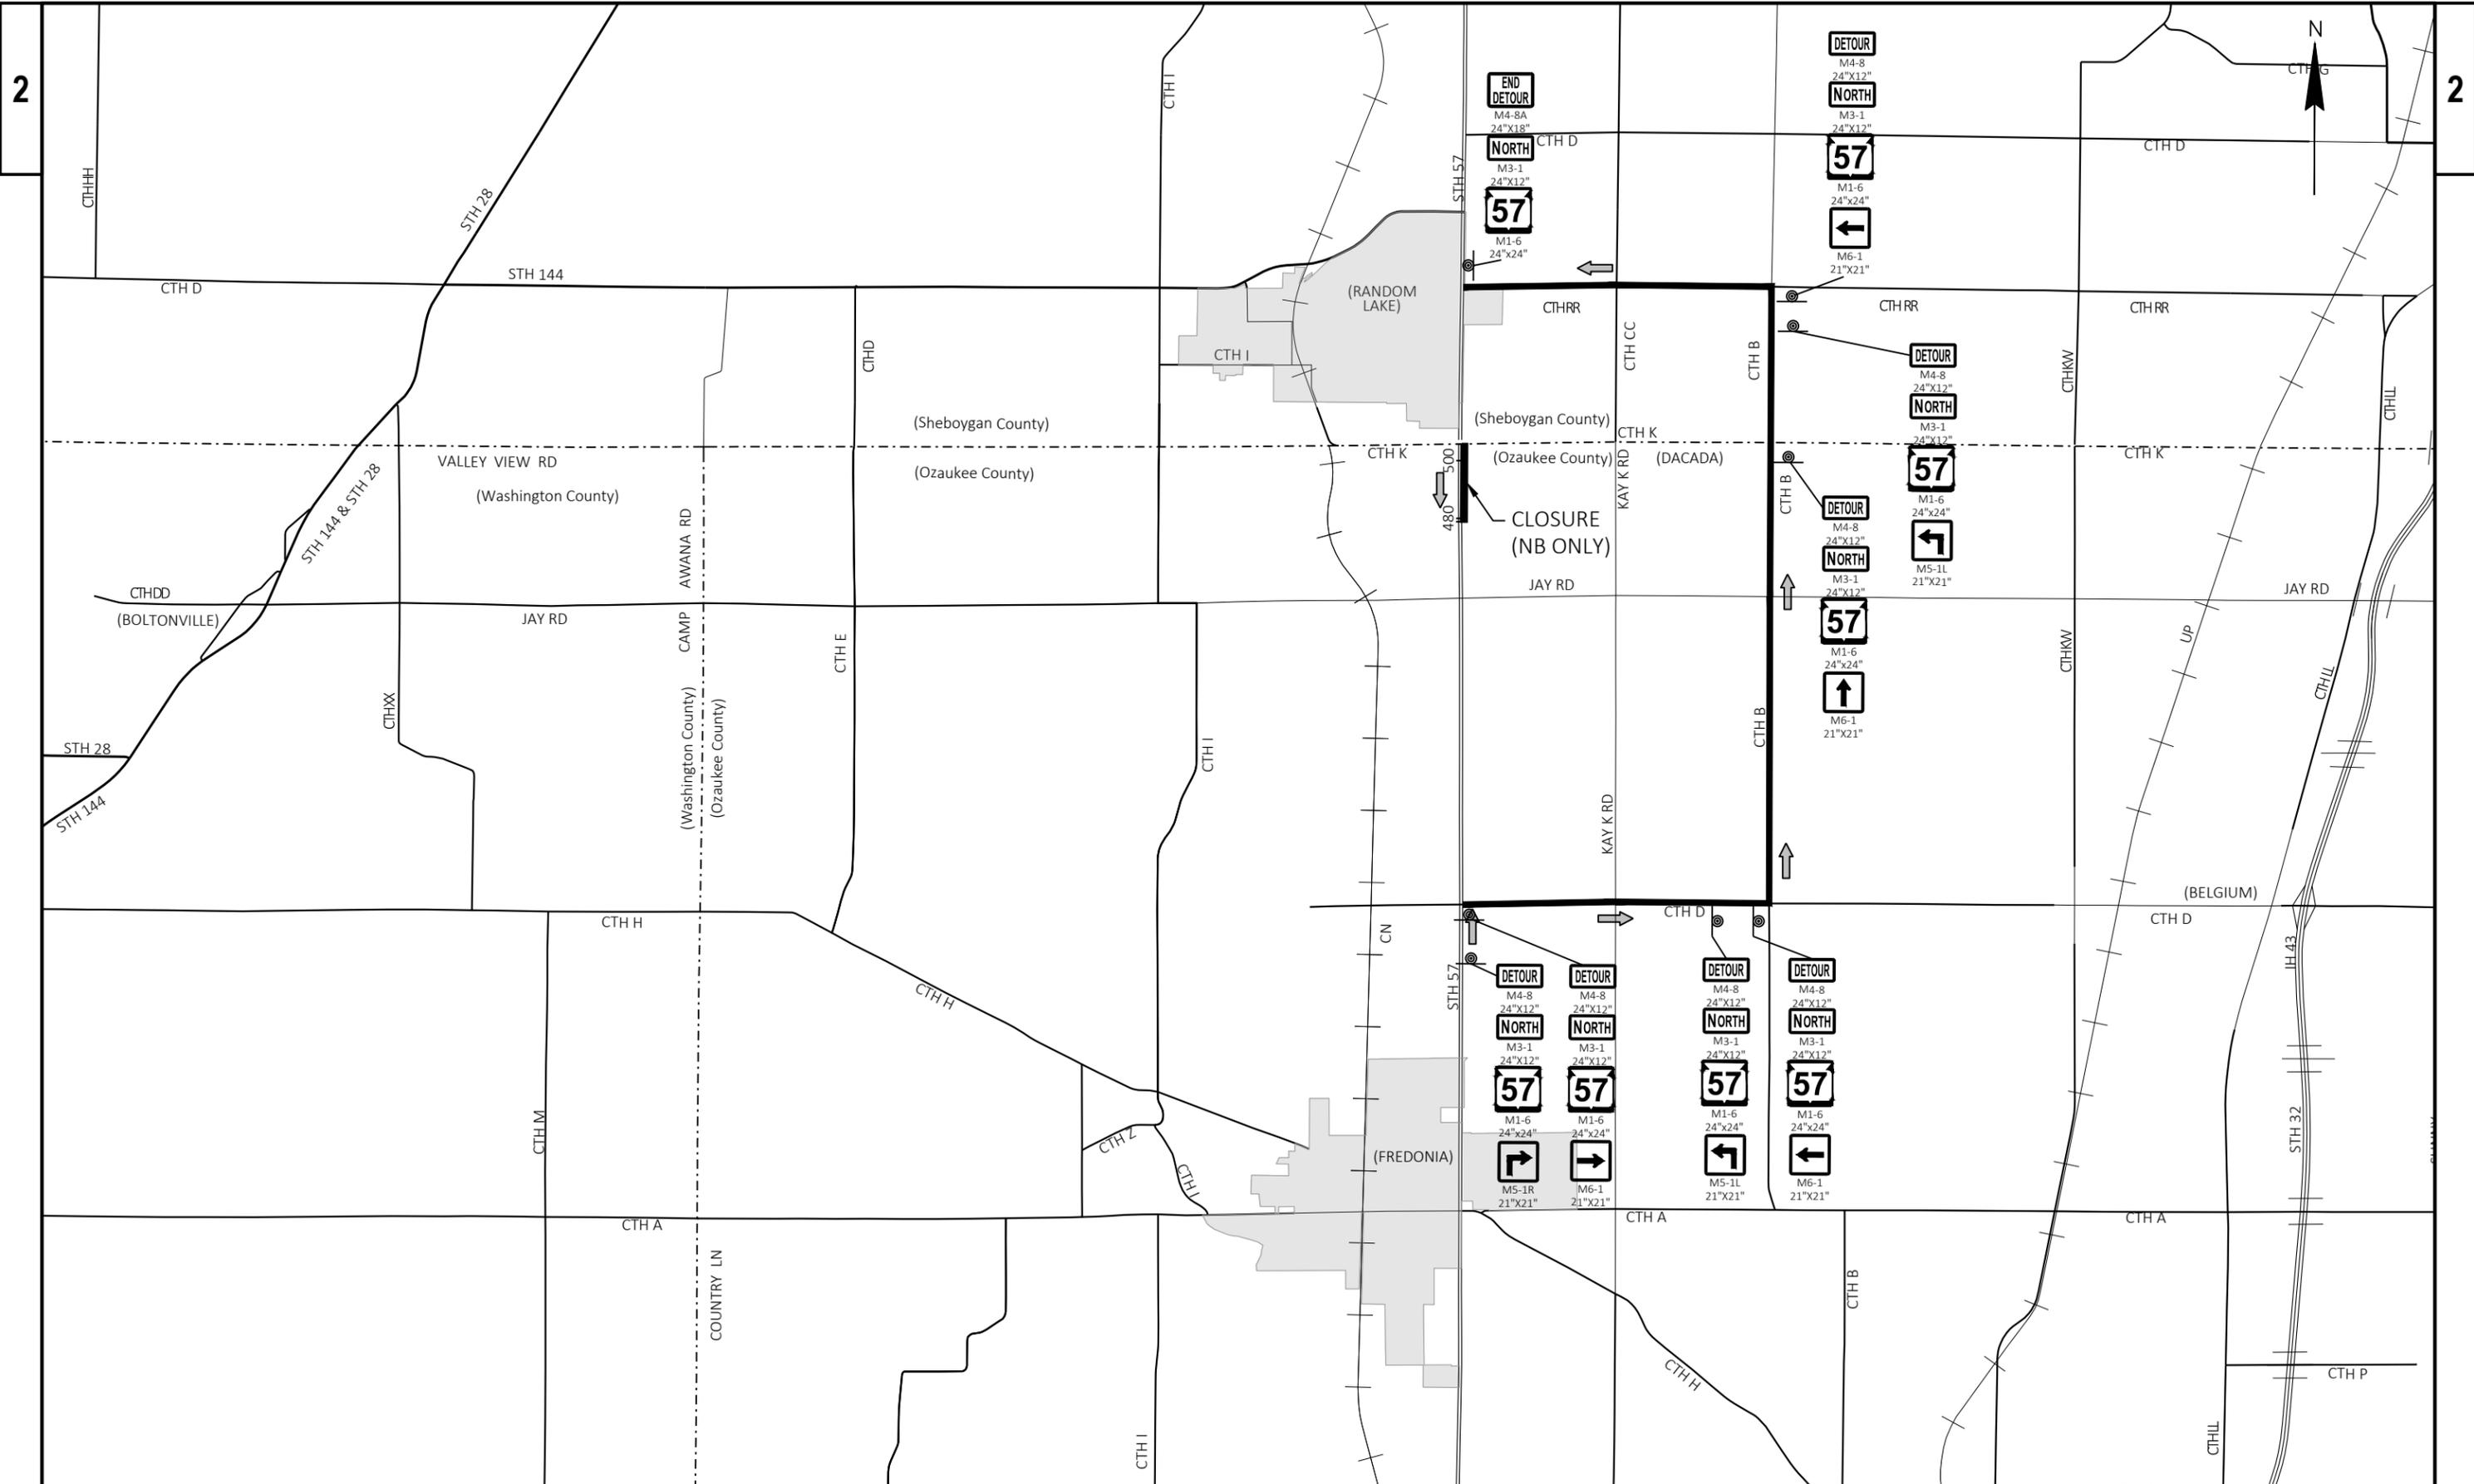

PROJECT NO: 1040-05-71

HWY: STH 57

COUNTY: OZAUKEE

TRAFFIC CONTROL

SHEET

E



486 488 490 492 494 496 498 500

STH 57 N0°06'13"W

R/L STH 57

BEGIN PROJECT
STA 486+48
X=597599.6111
Y=481536.1397

END PROJECT
STA 500+20
X=597597.0449
Y=485908.1374

PROJECT NO: 1040-05-71	HWY: STH 57	COUNTY: OZAUKEE	ALIGNMENT PLAN	SHEET	E
------------------------	-------------	-----------------	----------------	-------	---

2

2

CP PI BRASS CAP BM
 899.882
 1459500
 X = 597600.9040
 Y = 480772.6940

SEC E 2-12-21 Conc Mon with BRASS CAP
 1221024
 901.678
 X = 597688.0270
 Y = 480772.8740

911.287
 X = 597746.8998
 Y = 480876.3623

CP FENO SET
 910.651
 501
 X = 597696.8005
 Y = 481212.3848

CP "X" ON SE CORNER INLET
 911.486
 1460500
 X = 597600.2208
 Y = 481835.4236

CP FENO SET
 915.327
 502
 X = 597522.4438
 Y = 482334.2135

STH 57 N0°06'13"W

R/L STH 57



CP FENO SET
 917.513
 503
 X = 597572.4723
 Y = 483082.2936

502

504



IP
 919.839
 X = 597722.6688
 Y = 483129.1133

PROJECT NO: 1040-05-71

HWY: STH 57

COUNTY: OZAUKEE

ALIGNMENT PLAN

SHEET

E

Estimate Of Quantities

1040-05-71

Line	Item	Item Description	Unit	Total	Qty
0002	201.0205	Grubbing	STA	3.000	3.000
0004	204.0120	Removing Asphaltic Surface Milling	SY	537.000	537.000
0006	204.0165	Removing Guardrail	LF	1,200.000	1,200.000
0008	204.0210	Removing Manholes	EACH	1.000	1.000
0010	204.0245	Removing Storm Sewer (size) 01. 18 inch	LF	86.000	86.000
0012	205.0100	Excavation Common	CY	455.000	455.000
0014	213.0100	Finishing Roadway (project) 01. 1040-05-71	EACH	1.000	1.000
0016	305.0110	Base Aggregate Dense 3/4-Inch	TON	115.000	115.000
0018	305.0120	Base Aggregate Dense 1 1/4-Inch	TON	3,154.000	3,154.000
0020	416.0610	Drilled Tie Bars	EACH	164.000	164.000
0022	416.0620	Drilled Dowel Bars	EACH	226.000	226.000
0024	416.1720	Concrete Pavement Replacement	SY	645.000	645.000
0026	416.1725	Concrete Pavement Replacement SHES	SY	208.000	208.000
0028	455.0605	Tack Coat	GAL	25.000	25.000
0030	460.2000	Incentive Density HMA Pavement	DOL	500.000	500.000
0032	460.5224	HMA Pavement 4 LT 58-28 S	TON	356.000	356.000
0034	465.0520	Asphaltic Rumble Strips, Shoulder	LF	1,850.000	1,850.000
0036	524.0618	Apron Endwalls for Culvert Pipe Salvaged 18-Inch	EACH	1.000	1.000
0038	603.8000	Concrete Barrier Temporary Precast Delivered	LF	1,257.000	1,257.000
0040	603.8125	Concrete Barrier Temporary Precast Installed	LF	1,257.000	1,257.000
0042	608.0418	Storm Sewer Pipe Reinforced Concrete Class IV 18-Inch	LF	86.000	86.000
0044	611.0642	Inlet Covers Type MS	EACH	1.000	1.000
0046	611.3901	Inlets Median 1 Grate	EACH	1.000	1.000
0048	612.0404	Pipe Underdrain Wrapped 4-Inch	LF	1,000.000	1,000.000
0050	614.0905	Crash Cushions Temporary	EACH	1.000	1.000
0052	614.2300	MGS Guardrail 3	LF	1,200.000	1,200.000
0054	614.2610	MGS Guardrail Terminal EAT	EACH	2.000	2.000
0056	618.0100	Maintenance and Repair of Haul Roads (project) 01. 1040-05-71	EACH	1.000	1.000
0058	619.1000	Mobilization	EACH	1.000	1.000
0060	625.0100	Topsoil	SY	4,439.000	4,439.000
0062	628.1504	Silt Fence	LF	1,546.000	1,546.000
0064	628.1520	Silt Fence Maintenance	LF	1,546.000	1,546.000
0066	628.1905	Mobilizations Erosion Control	EACH	2.000	2.000
0068	628.1910	Mobilizations Emergency Erosion Control	EACH	4.000	4.000
0070	628.2023	Erosion Mat Class II Type B	SY	4,439.000	4,439.000
0072	628.7005	Inlet Protection Type A	EACH	1.000	1.000
0074	628.7010	Inlet Protection Type B	EACH	1.000	1.000
0076	630.0120	Seeding Mixture No. 20	LB	159.000	159.000
0078	630.0130	Seeding Mixture No. 30	LB	41.000	41.000
0080	630.0500	Seed Water	MGAL	100.000	100.000
0082	632.0101	Trees (species, root, size) Picea Pungens "Fat Albert", Colorado Blue Spruce, BB 20"	EACH	30.000	30.000
0084	632.9101	Landscape Planting Surveillance and Care Cycles	EACH	24.000	24.000
0086	634.0618	Posts Wood 4x6-Inch X 18-FT	EACH	15.000	15.000
0088	637.2210	Signs Type II Reflective H	SF	174.500	174.500
0090	637.2230	Signs Type II Reflective F	SF	20.000	20.000
0092	638.2102	Moving Signs Type II	EACH	3.000	3.000
0094	638.2602	Removing Signs Type II	EACH	7.000	7.000
0096	638.3000	Removing Small Sign Supports	EACH	15.000	15.000
0098	642.5001	Field Office Type B	EACH	1.000	1.000

Estimate Of Quantities

1040-05-71

Line	Item	Item Description	Unit	Total	Qty
0100	643.0300	Traffic Control Drums	DAY	1,288.000	1,288.000
0102	643.0420	Traffic Control Barricades Type III	DAY	104.000	104.000
0104	643.0705	Traffic Control Warning Lights Type A	DAY	208.000	208.000
0106	643.0715	Traffic Control Warning Lights Type C	DAY	357.000	357.000
0108	643.0810	Traffic Control Connected Arrow Boards	DAY	94.000	94.000
0110	643.0900	Traffic Control Signs	DAY	966.000	966.000
0112	643.1050	Traffic Control Signs PCMS	DAY	14.000	14.000
0114	643.3180	Temporary Marking Line Removable Tape 6-Inch	LF	1,073.000	1,073.000
0116	643.5000	Traffic Control	EACH	1.000	1.000
0118	646.2020	Marking Line Epoxy 6-Inch	LF	3,264.000	3,264.000
0120	650.4000	Construction Staking Storm Sewer	EACH	2.000	2.000
0122	650.5000	Construction Staking Base	LF	1,327.000	1,327.000
0124	650.9911	Construction Staking Supplemental Control (project) 01. 1040-05-71	EACH	1.000	1.000
0126	650.9920	Construction Staking Slope Stakes	LF	1,327.000	1,327.000
0128	690.0150	Sawing Asphalt	LF	546.000	546.000
0130	ASP.1T0A	On-the-Job Training Apprentice at \$5.00/HR	HRS	400.000	400.000
0132	ASP.1T0G	On-the-Job Training Graduate at \$5.00/HR	HRS	900.000	900.000
0134	SPV.0060	Special 01. Plate Pile Replacement (obstruction)	EACH	50.000	50.000
0136	SPV.0165	Special 01. Slope Reinforcing Steel Plate Piles	SF	26,160.000	26,160.000

3

3

GRUBBING						
CATEGORY	ROADWAY	STATION	TO	STATION	OFFSET	201.0205 GRUBBING STA
0010	STH 57	492+00		495+00	RT	3
PROJECT TOTALS						3

REMOVING GUARDRAIL						
CATEGORY	ROADWAY	STATION	TO	STATION	OFFSET	204.0165 REMOVING GUARDRAIL LF
0010	STH 57.	487+23		499+23	58' RT	1200
PROJECT TOTALS						1200

REMOVING STORM SEWER						
CATEGORY	ROADWAY	STATION	OFFSET	204.0210 REMOVING MANHOLES EACH	204.0245 REMOVING STORM SEWER (18") LF	
0010	STH 57	489+50	0' LT	--	86	
		489+50	0' LT	1	--	
PROJECT TOTALS				1	86	

BASE AGGREGATE								
CATEGORY	ROADWAY	STATION	TO	STATION	OFFSET	305.0115 BASE AGGREGATE DENSE 3/4-INCH TON	305.0120 BASE AGGREGATE DENSE 1 1/4-INCH TON	624.0100 WATER MGAL
0010	STH 57	486+48		499+75	50' RT	115	3154	5
PROJECT TOTALS						115	3154	5

ASPHALT PAVEMENT									
CATEGORY	ROADWAY	STATION	TO	STATION	OFFSET	204.0120 REMOVING ASPHALTIC SURFACE MILLING SY	455.0605 TACK COAT GAL	460.5224 HMA PAVEMENT 4 LT 58-28 S TON	465.0520 ASPHALTIC RUMBLE STRIPS, SHOULDER LF
0010	STH 57	486+48		505+10	50' RT	--	25	356	1850
		499+75		505+10	50' RT	537	--	--	--
PROJECT TOTALS						537	25	356	1850

BASE PATCHING									
CATEGORY	ROADWAY	STATION	TO	STATION	OFFSET	416.0610 DRILLED TIE BARS EACH	416.0620 DRILLED DOWEL BARS EACH	416.1720 CONCRETE PAVEMENT REPLACEMENT SY	416.1725 CONCRETE PAVEMENT REPLACEMENT SHES SY
0010	STH 57	489+36		489+66	24' RT		40		87
		490+35		490+50	36' RT	6	22	24	
		490+94		491+98	36' RT	41	22	162	
		496+00		496+90	36' RT	35	22	139	
		497+50		497+80	24' RT		18		39
		497+50		498+97	36' RT	58	22	229	
		502+84		503+14	24' RT		18		40
		502+84		503+14	36' RT	12	22	46	
		504+63		504+93	24' RT		18		42
		504+63		504+93	36' RT	12	22	45	
PROJECT TOTALS						164	226	645	208

ROADWAY	FROM/TO STATION	205.0100 COMMON EXCAVATION (1)	UNUSABLE PAVEMENT MATERIAL (4)	AVAILABLE MATERIAL (5)	UNEXPANDED FILL	EXPANDED FILL (13)	MASS ORDINATE +/- (14)	WASTE	COMMENT
		CUT (2)				FACTOR 1.25			
STH 33									
	486+48 to 499+75	425	103	322	322	403	402	402	beamguard grading
	489+25 to 496+00	30		30	30	38	37	37	median grading
	491+50 to 494+75	0		0	-	-	-60	-	slope repair
TOTAL		455		352	352	440	379		

NOTES:

(1) COMMON EXCAVATION IS THE SUM OF THE CUT AND EBS EXCAVATION COLUMNS. ITEM NUMBER 205.0100

(4) SALVAGED/UNUSABLE PAVEMENT MATERIAL

(5) AVAILABLE MATERIAL = CUT - SALVAGED/UNUSABLE PAVEMENT MATERIAL

(13) EXPANDED FILL FACTOR = X.6X

(14) THE MASS ORDINATE + OR - QTY CALCULATED FOR THE DIVISION. PLUS QUANTITY INDICATES AN EXCESS OF MATERIAL WITHIN THE DIVISION. MINUS INDICATES A SHORTAGE OF MATERIAL WITHIN THE DIVISION.

3

3

STORM SEWER

608.0418 524.0618
 STORM
 SEWER PIPE
 REINFORCED
 CONCRETE APRON ENDWALL FOR
 CLASS IV CULVERT PIPE SALVAGED

CATEGORY	ROADWAY	STRUCTURE NO.	STATION	OFFSET	RIM OR FLOW	INLET/MANHOLE		DEPTH ¹ (FT)	STRUCTURE		ELEVATION		SLOPE %	18-INCH	18-INCH	
					ELEVATION	STRUCTURE TYPE	COVER TYPE		FROM	TO	INLET	DISCH		LF	EACH	
0010	STH 57	1	489+50	0' RT	911.46	INLET	HM	4.26								
									1	2	907.2	904.35	3.3	86		
		2	489+52	86' RT	904.35	APRON ENDWALL										1
													PROJECT TOTALS	86	1	

INLETS AND MANHOLES

611.3901 611.0642
 INLET MEDIAN INLET COVERS
 1 GRATE TYPE MS
 EACH EACH

CATEGORY	ROADWAY	STRUCTURE #	STATION	OFFSET	1 GRATE EACH	TYPE MS EACH
0010	STH 57	1	489+50	0' RT	1	1
PROJECT TOTALS					1	1

3

GUARDRAIL

614.2300 614.2610
 MGS
 MGS GUARDRAIL
 GUARDRAIL 3 TERMINAL EAT
 LF EACH

CATEGORY	ROADWAY	STATION	TO	STATION	OFFSET	LF	EACH
0010	STH 57	487+22		499+23	58' RT	1200	2
PROJECT TOTALS						1200	2

PAVEMENT MARKING

646.2020
 MARKING LINE EPOXY
 6-INCH

CATEGORY	ROADWAY	STATION	TO	STATION	WHITE LF	YELLOW LF
0010	STH 57	486+48		501+48	1868	1396
PROJECT TOTALS					3264	

3

SAWING

690.0150

SAWING ASPHALT

CATEGORY	ROADWAY	STATION	TO	STATION	OFFSET	LF
0010	STH 57	486+48		505+10	50' RT	546
PROJECT TOTALS						546

CONSTRUCTION STAKING

650.4000 650.5000 650.9920

LOCATION	CONSTRUCTION STAKING SEWER EACH	CONSTRUCTION STAKING BASE LF	CONSTRUCTION STAKING SLOPE STAKES LF
Project No. 1040-05-71	2	1327	1327
Sta 540+00- 546+00 RT	-	-	-
PROJECT TOTALS	2	1327	1327

SLOPE REINFORCING STEEL PLATE PILES

SPV.0165.01 SPV.0165.02
 SLOPE
 REINFORCING PLATE PILE
 STEEL PLATE REPLACEMENT
 PILES (OBSTRUCTION)
 SF EACH

CATEGORY	ROADWAY	STATION	TO	STATION	SF	EACH
0010	STH 57	491+50		494+75	26160	50
PROJECT TOTALS					26160	50

PROJECT NO: 1040-05-71

HWY: STH 57

COUNTY: OZAUKEE

MISCELLANEOUS QUANTITIES

SHEET

E

3

<u>MOBILIZATION</u>		
	628.1905	628.1910
	MOBILIZATIONS	MOBILIZATIONS
	EROSION CONTROL	EMERGENCY EROSION CONTROL
LOCATION	EACH	EACH
Project No.1040-05-01	2	4
PROJECT TOTALS	2	4

<u>EROSION CONTROL</u>								
					628.1504	628.1520	628.7005	628.7010
					SILT FENCE	SILT FENCE MAINTENANCE	INLET PROTECTION	INLET PROTECTION
					LF	LF	TYPE A	TYPE B
CATEGORY	ROADWAY	STATION TO	STATION	OFFSET	LF	LF	EACH	EACH
0010	STH 57	486+40	486+90	85' RT	53	53	-	-
		487+20	501+20	65' RT	1493	1493	-	-
			489+50	0' RT	-	-	1	1
PROJECT TOTALS					1,546	1,546	1	1

3

<u>TREES</u>						
					632.0101	632.9101
					TREES COLORADO	LANDSCAPING
					BLUE SPRUCE 20- INCH ROOT	PLANING SURVEILLANCE
CATEGORY	ROADWAY	STATION TO	STATION	OFFSET	EACH	EACH
0010	STH 57	486+40	486+90	85' RT	30	24
PROJECT TOTALS					30	24

<u>RESTORATION</u>									
					628.2023	625.0100	630.0120	630.0130	630.0500
					EROSION MAT	TOPSOIL	SEEDING MIXTURE	SEEDING MIXTURE	SEED WATER
					CLASS II TYPE B	SY	NO. 20	NO. 30	MGAL
CATEGORY	ROADWAY	STATION TO	STATION	OFFSET	SY	SY	LB	LB	MGAL
0010	STH 57	486+40	486+90	85' RT	25	25	-	1	1
		487+20	501+20	65' RT	3530	3530	159	-	79
		489+25	496+00	0' RT	883	883	-	40	20
PROJECT TOTALS					4439	4439	159	41	100

DETOUR TRAFFIC CONTROL

643.0900**			
<u>DETOUR PLAN</u>		<u>TRAFFIC CONTROL SIGNS</u>	
	<u>DURATION</u>		
	DAYS	NO.*	DAYS
STH 57 CLOSURE	5	31	155
PROJECT TOTALS			155

*FOR PROJECT INFORMATION ONLY
**QUANTITY SHOWN ELSEWHERE IN PLANS

PORTABLE CHANGEABLE MESSAGE SIGNS

643.1050					
<u>PORTABLE CHANGEABLE MESSAGE SIGNS</u>			<u>TRAFFIC CONTROL SIGNS PCMS</u>		
	<u>DURATION</u>				
CATEGORY'	DAYS	PCMS NUMBER	NO.*	DAYS	DAYS
0010	14	PCMS 1	1	14	14
PROJECT TOTALS					14

*FOR PROJECT INFORMATION ONLY

STAGE 1																	
TRAFFIC CONTROL																	
CATEGORY	ROADWAY	DURATION (CALENDAR DAYS)*	603.8000	603.8125	643.0300		643.0420		643.0705		643.0715		643.0810		643.0900**		643.3180**
			CONCRETE BARRIER TEMPORARY PRECAST DELIVERED	CONCRETE BARRIER TEMPORARY PRECAST INSTALLED	NO.*	DAYS	NO.*	DAYS	NO.*								
LF	LF	NO.*	DAYS	NO.*	DAYS	NO.*	DAYS	NO.*	DAYS	NO.*	DAYS	NO.*	DAYS	NO.*	DAYS	LF	
0010	STH 57	5	--	--	56	280	4	20	8	40	21	105	2	10	11	55	962
PROJECT TOTALS						280		20		40		105		10		55	962

*FOR PROJECT INFORMATION ONLY
 **ADDITIONAL QUANTITY SHOWN ELSEWHERE IN PLANS

STAGE 2																	
TRAFFIC CONTROL																	
CATEGORY	ROADWAY	DURATION (CALENDAR DAYS)*	603.8000	603.8125	643.0300		643.0420		643.0705		643.0715		643.0810		643.0900**		643.3180**
			CONCRETE BARRIER TEMPORARY PRECAST DELIVERED	CONCRETE BARRIER TEMPORARY PRECAST INSTALLED	NO.*	DAYS	NO.*	DAYS	NO.*								
LF	LF	NO.*	DAYS	NO.*	DAYS	NO.*	DAYS	NO.*	DAYS	NO.*	DAYS	NO.*	DAYS	NO.*	DAYS	LF	
0010	STH 57	84	1,257	1,257	12	1008	1	84	2	168	3	252	1	84	9	756	111
PROJECT TOTALS						1008		84		168		252		84		756	111

*FOR PROJECT INFORMATION ONLY
 **ADDITIONAL QUANTITY SHOWN ELSEWHERE IN PLANS



TEMPORARY CRASH CUSHIONS

CATEGORY	STAGE	ROADWAY	STATION	614.0905		OBJECT MARKING PATTERN	CRASH TEST LEVEL	TRAFFIC DIRECTION	TRAFFIC LOCATION	CRASH CUSHION SHIELDS
				CRASH CUSHION TEMPORARY	BACK WIDTH (FT)					
				EACH						
0010	2	STH 57 NB	488+24, 48 RT	1	2	OM-3R (W05-58R)	TL-3	UNIDIRECTIONAL	LT	TEMPORARY CONCRETE BARRIER FOR RT LANE & RT SHOULDER CLOSURE
TOTAL				1						



SIGN NO.	SIGN CODE & SIZE	SIGN MESSAGE	TYPE II SIGN SIZE			637.2210	637.2230	638.2102	638.2602	638.3000	634.0618	MOUNT ON SAME POST AS SIGN #	REMARKS / NEW SIGN LOCATION
			W [IN.]	X x	H [IN.]	SIGNS TYPE II REFLC H [SF]	SIGNS TYPE II REFLECTIVE F [SF]	MOVING SIGNS TYPE II (EA)	REMOVING SIGNS TYPE II [EA]	REMOVING SMALL SIGN SUPPORTS [EA]	POSTS WOOD 4"X 6"X18' [EA]		
1	R1-1	UNKNOWN						1.000		1	1	PRIVATE PROPERTY SIGN - DO NOT REPLACE. MOVE ONLY	
2	NONE							1.000		1	1		
3	J1-1(3)			36	X	57	14.250		1	1	1		
	M2-1			30	X	21							
	M1-5A		CTH K	36	X	36							
4	J1-1(3)			36	X	57	14.250		1	1	1		
	M2-1		30	X	21								
	M1-5A	CTH K	36	X	36								
5	D12-2B(3)		84	X	36	21.000		1	2	2	REMOVAL SIGN SAYS RIDESHARE INFO 1-800-455-POOL REPLACING IT WITH WEBSITE SIGN		
6	J2-2(3)		72	X	84	42.000		1	2	2			
	M3-4		36	X	18								
7	M1-5A	CTH K	36	X	36	42.000							
	M5-1L		30	X	30								
	M3-2		36	X	18								
	M1-5A	CTH K	36	X	36								
	M5-1L		30	X	30								
	J2-2(3)		72	X	84								
	M3-4		36	X	18								
	M1-5A	CTH K	36	X	36								
	M5-1L		30	X	30								
	M3-2		36	X	18								
M1-5A	CTH K	36	X	36									
M5-1R		30	X	30									
8	D1-2	RANDOM LAKE (ARROW LEFT) DACADA (ARROW RIGHT)						1.000		2	2		
9	J3-1(3)		36	X	84	21.000		1	2	2			
	M3-2		36	X	18								
	M1-5A	CTH K	36	X	36								
	M6-1		30	X	30								
		UNDISTRIBUTED				20.000	20.000		1	1	1	--	--
TOTALS						174.500	20.000	3.000	7	15	15		

Standard Detail Drawing List

08A05-22B	INLET COVERS TYPE B, B-A, C, MS, MS-A, DW & WM
08C08-03	INLETS MEDIAN 1 AND 2 GRATE
08E09-06	SILT FENCE
08E10-02	INLET PROTECTION TYPE A, B, C AND D
08F01-11	APRON ENDWALLS FOR CULVERT PIPE
13A10-03A	SHOULDER RUMBLE STRIPS - ASPHALT
13A10-03G	SHOULDER AND EDGE LINE RUMBLE STRIPS - CROSSINGS, INTERSECTIONS, BRIDGES, DRIVEWAYS
13A10-03H	SHOULDER AND EDGE LINE RUMBLE STRIPS - RAILROAD, PASSING, CLIMBING AND BYPASS LANES
13C09-17A	CONCRETE PAVEMENT REPAIR AND REPLACEMENT
13C09-17B	CONCRETE PAVEMENT REPAIR AND REPLACEMENT
13C09-17C	CONCRETE PAVEMENT REPAIR AND REPLACEMENT
14A02-01	TREE PLANTING DETAIL
14B07-16A	CONCRETE BARRIER TEMPORARY PRECAST, 12'-6"
14B07-16B	CONCRETE BARRIER TEMPORARY PRECAST, 12'-6"
14B07-16C	CONCRETE BARRIER TEMPORARY PRECAST, 12'-6"
14B07-16D	CONCRETE BARRIER TEMPORARY PRECAST, 12'-6"
14B07-16E	CONCRETE BARRIER TEMPORARY PRECAST, 12'-6"
14B07-16F	CONCRETE BARRIER TEMPORARY PRECAST, 12'-6"
14B07-16G	CONCRETE BARRIER TEMPORARY PRECAST, 12'-6"
14B07-16H	CONCRETE BARRIER TEMPORARY PRECAST, 12'-6"
14B07-16I	CONCRETE BARRIER TEMPORARY PRECAST, 12'-6"
14B07-16J	CONCRETE BARRIER TEMPORARY PRECAST, 12'-6"
14B07-16K	CONCRETE BARRIER TEMPORARY PRECAST, 12'-6"
14B07-16L	CONCRETE BARRIER TEMPORARY PRECAST, 12'-6"
14B07-16M	CONCRETE BARRIER TEMPORARY PRECAST, 12'-6"
14B07-16N	CONCRETE BARRIER TEMPORARY PRECAST, 12'-6"
14B08-02A	CRASH CUSHION/SAND BARREL ARRAY AND OTHER TEMPORARY BARRIER LAYOUT DETAILS
14B08-02B	CRASH CUSHION/SAND BARREL ARRAY AND OTHER TEMPORARY BARRIER LAYOUT DETAILS
14B08-02C	CRASH CUSHION/SAND BARREL ARRAY AND OTHER TEMPORARY BARRIER LAYOUT DETAILS
14B08-02D	CRASH CUSHION/SAND BARREL ARRAY AND OTHER TEMPORARY BARRIER LAYOUT DETAILS
14B08-02E	CRASH CUSHION/SAND BARREL ARRAY AND OTHER TEMPORARY BARRIER LAYOUT DETAILS
14B42-07A	MIDWEST GUARDRAIL SYSTEM (MGS) GUARDRAIL
14B42-07B	MIDWEST GUARDRAIL SYSTEM (MGS) GUARDRAIL
14B42-07C	MIDWEST GUARDRAIL SYSTEM (MGS) GUARDRAIL
14B42-07D	MIDWEST GUARDRAIL SYSTEM (MGS) GUARDRAIL
14B44-04A	MIDWEST GUARDRAIL SYSTEM ENERGY ABSORBING TERMINAL (MGS)
14B44-04B	MIDWEST GUARDRAIL SYSTEM ENERGY ABSORBING TERMINAL (MGS)
14B44-04C	MIDWEST GUARDRAIL SYSTEM ENERGY ABSORBING TERMINAL (MGS)
15C02-09A	BARRICADES AND SIGNS FOR MAINLINE CLOSURES
15C02-09B	BARRICADES AND SIGNS FOR VARIOUS CLOSURES
15C02-09C	DETOUR SIGNING FOR MAINLINE CLOSURES
15C08-24A	PERMANENT LONGITUDINAL PAVEMENT MARKINGS
15C11-10B	CHANNELIZING DEVICES DRUMS, CONES, BARRICADES AND VERTICAL PANELS
15D12-15A	TRAFFIC CONTROL, VEHICLE ENTRANCE/EXIT OR HAUL ROAD
15D22-08	TRAFFIC CONTROL, TWO LANE CLOSURE, NON-FREEWAY/EXPRESSWAY


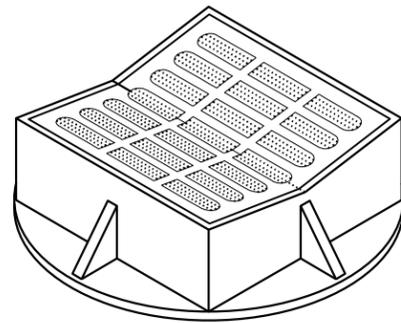
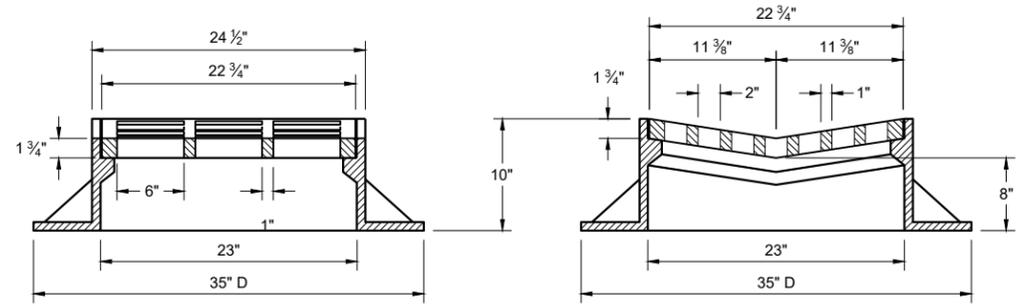


TYPE "B"

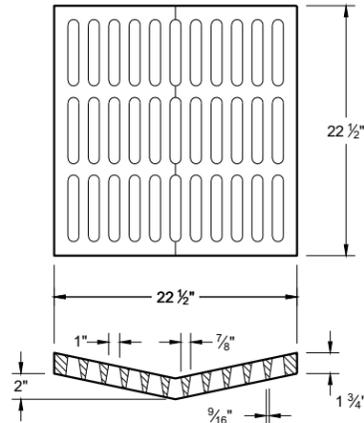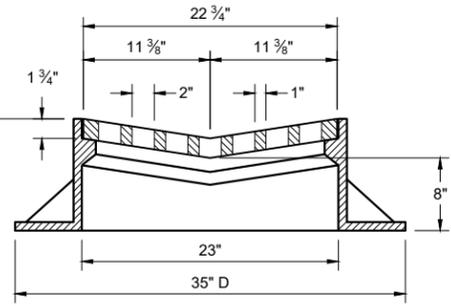

ALTERNATIVE GRATE FOR TYPE "B" COVER

USE WHERE PEDESTRIAN OF BICYCLE TRAFFIC IS POSSIBLE
NOTED AS TYPE B - A ON THE DRAINAGE TABLE

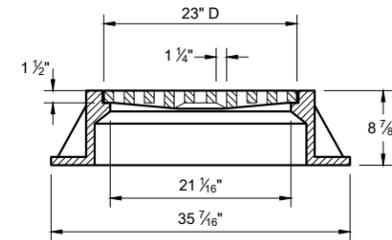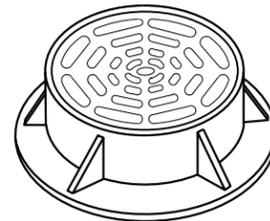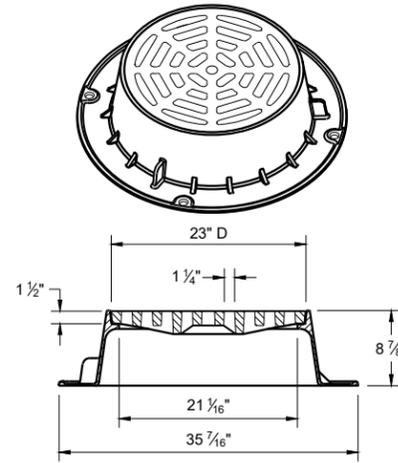

TYPE "C"


NOTE: EITHER CASTING IS ACCEPTABLE

GENERAL NOTES


DETAILS OF CONSTRUCTION, MATERIALS AND WORKMANSHIP NOT SHOWN ON THIS DRAWING SHALL CONFORM TO THE PERTINENT REQUIREMENTS OF THE STANDARD SPECIFICATIONS AND THE APPLICABLE SPECIAL PROVISIONS.

DETAIL DRAWINGS FOR PROPOSED ALTERNATE DESIGNS FOR CATCH BASIN, MANHOLE AND INLET COVERS SHALL BE SUBMITTED TO THE ENGINEER FOR APPROVAL PROVIDING THAT SUCH ALTERNATE DESIGNS MAKE PROVISION FOR EQUIVALENT CAPACITY AND STRENGTH.

ROUND FRAMES AND COVERS SHALL HAVE CONTINUOUSLY MACHINED BEARING SURFACES TO PREVENT ROCKING AND RATTLING.

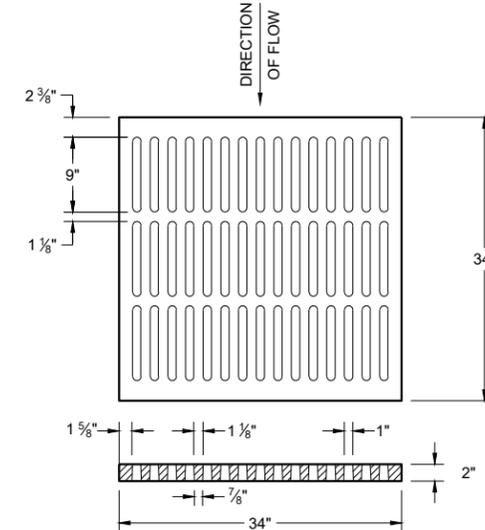


ALTERNATIVE TYPE "MS"
 USE WHERE PEDESTRIAN OF BICYCLE TRAFFIC IS PERMITTED
NOTED AS TYPE MS-A ON THE DRAINAGE TABLE

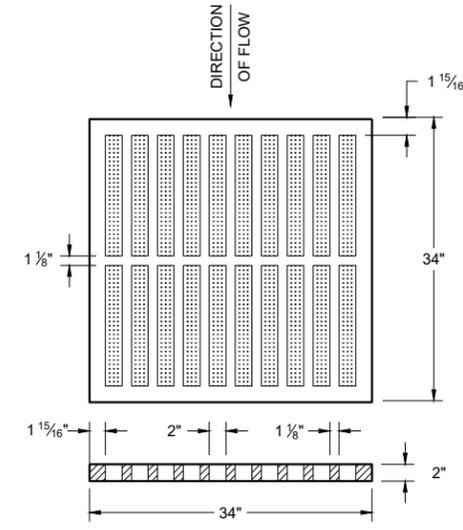


TYPE "MS"
 USE ON FREEWAYS AND EXPRESSWAYS
NOTED AS TYPE MS ON THE DRAINAGE TABLE

6

6





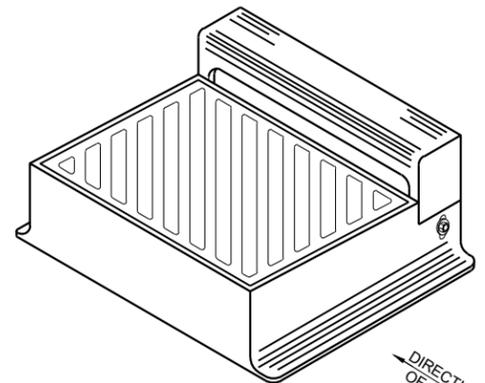


DIAGONAL SLOTS SHALL BE ORIENTED TO THE DIRECTION OF FLOW AS ILLUSTRATED. GRATES ARE MANUFACTURED TO BE REVERSIBLE.

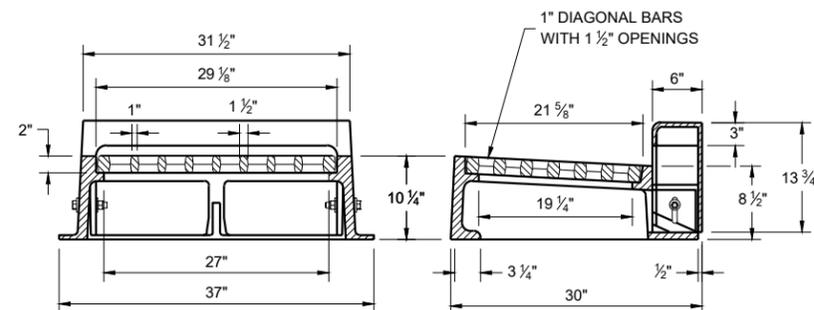

TYPE "WM"

NOTE: CURB BOX HEIGHT ADJUSTABLE 6" - 9"

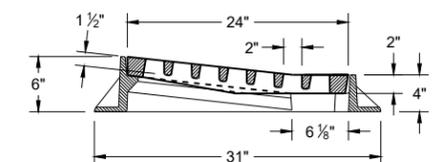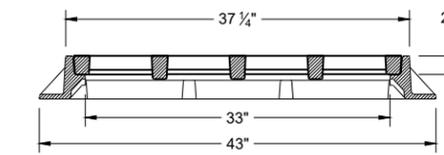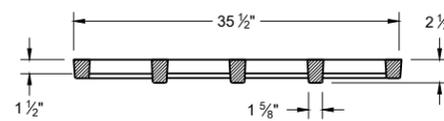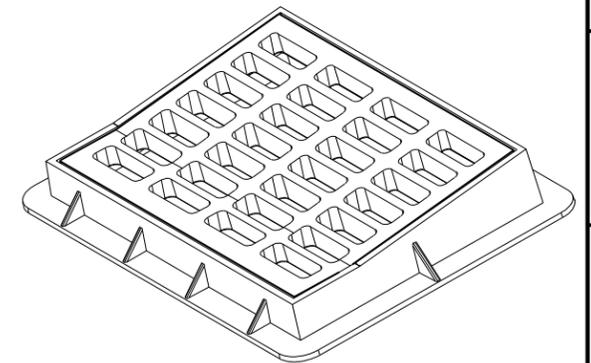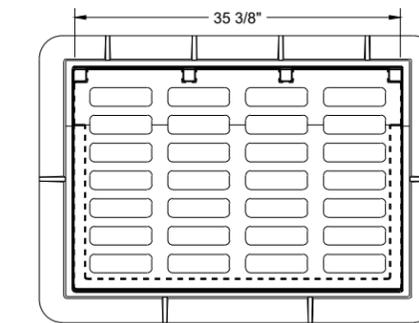

TYPE "DW"

NOTES: FOR USE IN A SUMP CONDITION. THIS OPTION IS ONLY TO BE USED IF NO OTHER INLETS ARE APPLICABLE.


SDD 08A05-22b

SDD 08A05-22b


**INLET COVERS
 TYPES B, B-A, C,
 MS, MS-A, DW AND WM**

STATE OF WISCONSIN
 DEPARTMENT OF TRANSPORTATION

APPROVED
 February 2025 /S/ Rodney Taylor
 DATE ROADWAY STANDARDS DEVELOPMENT
 FHWA UNIT SUPERVISOR

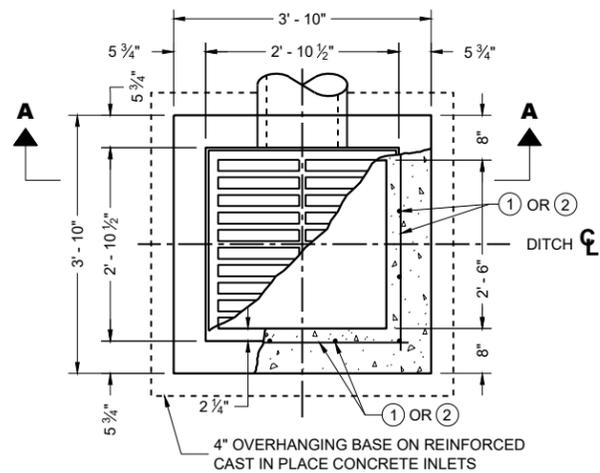

PLAN VIEW

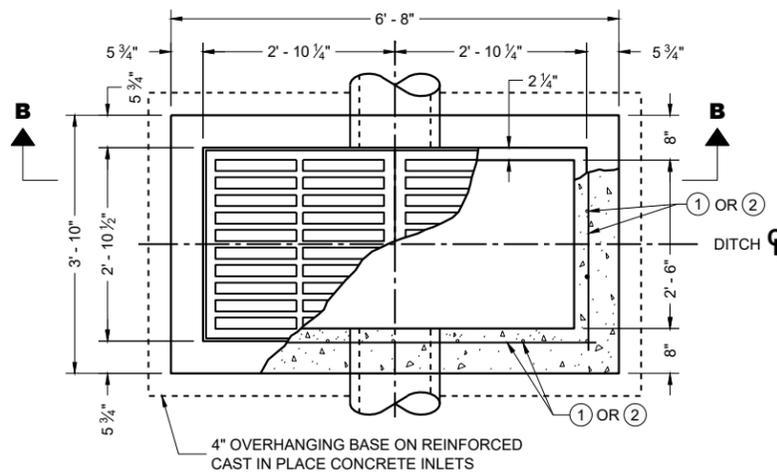

PLAN VIEW

GENERAL NOTES

DETAILS OF CONSTRUCTION, MATERIALS AND WORKMANSHIP NOT SHOWN ON THIS DRAWING SHALL CONFORM TO THE PERTINENT REQUIREMENTS OF THE STANDARD SPECIFICATIONS AND THE APPLICABLE SPECIAL PROVISIONS.

UNLESS OTHERWISE AUTHORIZED IN WRITING BY THE ENGINEER, THE CONTRACTOR SHALL NOT ORDER AND DELIVER PRECAST INLET UNITS REQUIRED FOR THE PROJECT UNTIL A LIST OF SIZES IS FURNISHED BY THE ENGINEER.

DETAILED DRAWINGS FOR PROPOSED ALTERNATE DESIGNS FOR INLETS WHICH MAY INCLUDE PRECAST REINFORCED CONCRETE INLETS, SHALL BE SUBMITTED TO THE ENGINEER FOR APPROVAL PROVIDING THAT SUCH ALTERNATE DESIGNS MAKE PROVISION FOR EQUIVALENT CAPACITY AND STRENGTH.

ALL MEDIAN INLETS ARE DESIGNATED ON THE PLANS AS "INLETS, 1G-MS", ETC. THE FIRST NUMBER AND LETTER DESIGNATE THE TYPE OF STRUCTURE, AND THE FOLLOWING LETTERS DESIGNATE THE TYPE OF COVER TO BE USED TO COMPRISE THE COMPLETE UNIT.

BASES SHALL BE PLACED ON A BED OF MATERIAL AT LEAST 6 INCHES IN DEPTH, WHICH MEETS THE REQUIREMENTS OF FOUNDATION BACKFILL. THIS BEDDING SHALL BE COMPACTED AND PROVIDE UNIFORM SUPPORT FOR THE ENTIRE AREA OF THE BASE.


ALL PRECAST INLET UNITS SHALL CONFORM TO THE PERTINENT REQUIREMENTS OF ASTM C 913.

ALL BAR STEEL REINFORCEMENT SHALL BE EMBEDDED 2 INCHES CLEAR UNLESS OTHERWISE SHOWN OR NOTED.



PRECAST REINFORCED RISERS SHALL HAVE A TONGUE AND GROOVE JOINT WITH TONGUE UP OR DOWN.

MAXIMUM INSIDE PIPE DIAMETER DETERMINED BY 3" CLEARANCE ON EACH SIDE OF THE OUTSIDE WALL OF THE PIPE. SEE DETAIL "A". ASSUMES PIPE ENTERS PERPENDICULAR TO THE STRUCTURE.


- ① FOR PRECAST INLETS AND REINFORCED CONCRETE BASES PROVIDE REINFORCING STEEL IN ACCORDANCE TO ASTM C 913.
- ② CONTRACTOR TO PROVIDE DRAWING(S) STAMPED BY A PROFESSIONAL ENGINEER FOR STEEL REINFORCING DESIGN FOR CAST-IN-PLACE STRUCTURES.

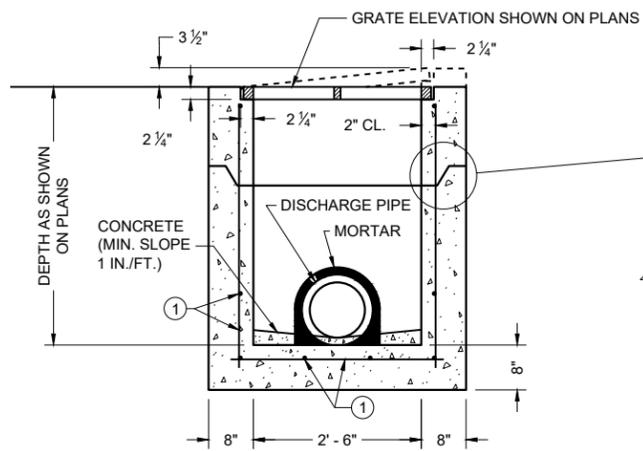


PRECAST REINFORCED CONCRETE SECTION A - A

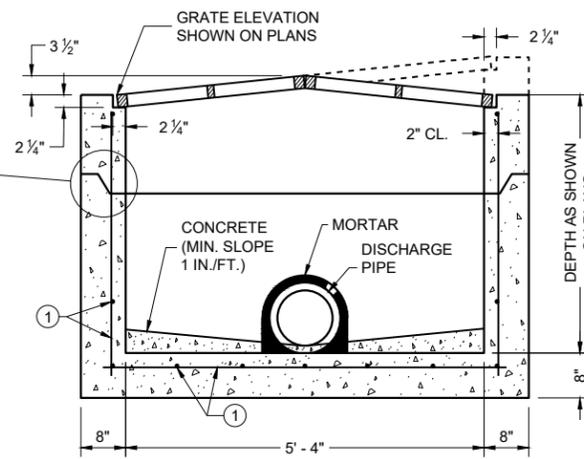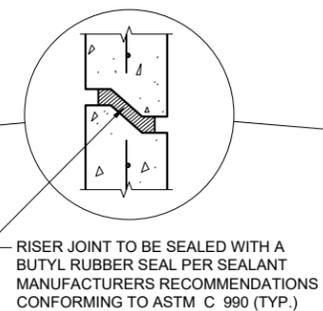

PRECAST REINFORCED CONCRETE SECTION B - B

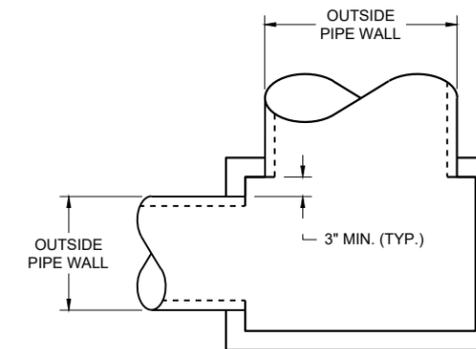


DETAIL "A"

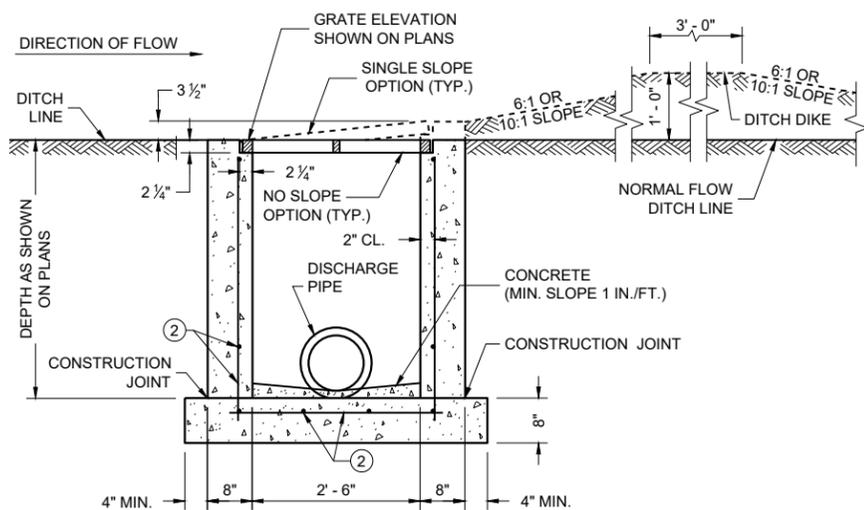

REINFORCED CAST IN PLACE CONCRETE SECTION A - A

INLETS MEDIAN 1 GRATE

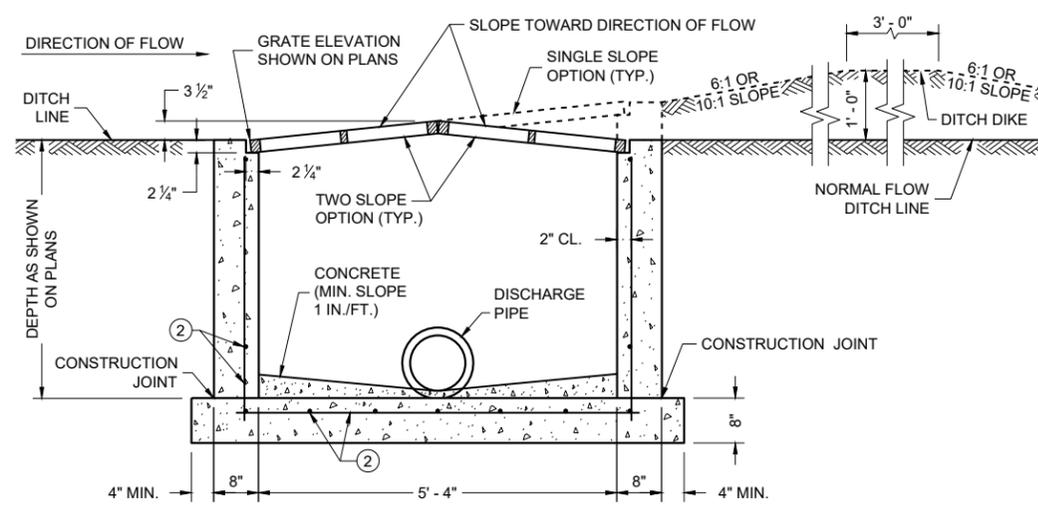

REINFORCED CAST IN PLACE CONCRETE SECTION B - B

INLETS MEDIAN 2 GRATE


PIPE MATRIX

INLET SIZE	MAXIMUM INSIDE PIPE DIAMETER	
	WIDTH (IN)	LENGTH (IN)
1 GRATE	18	18
2 GRATE	18	42


**INLETS
MEDIAN 1 AND 2 GRATE**

STATE OF WISCONSIN
DEPARTMENT OF TRANSPORTATION

APPROVED
December 2023 /S/ Rodney Taylor
DATE ROADWAY STANDARDS DEVELOPMENT
FHWA UNIT SUPERVISOR

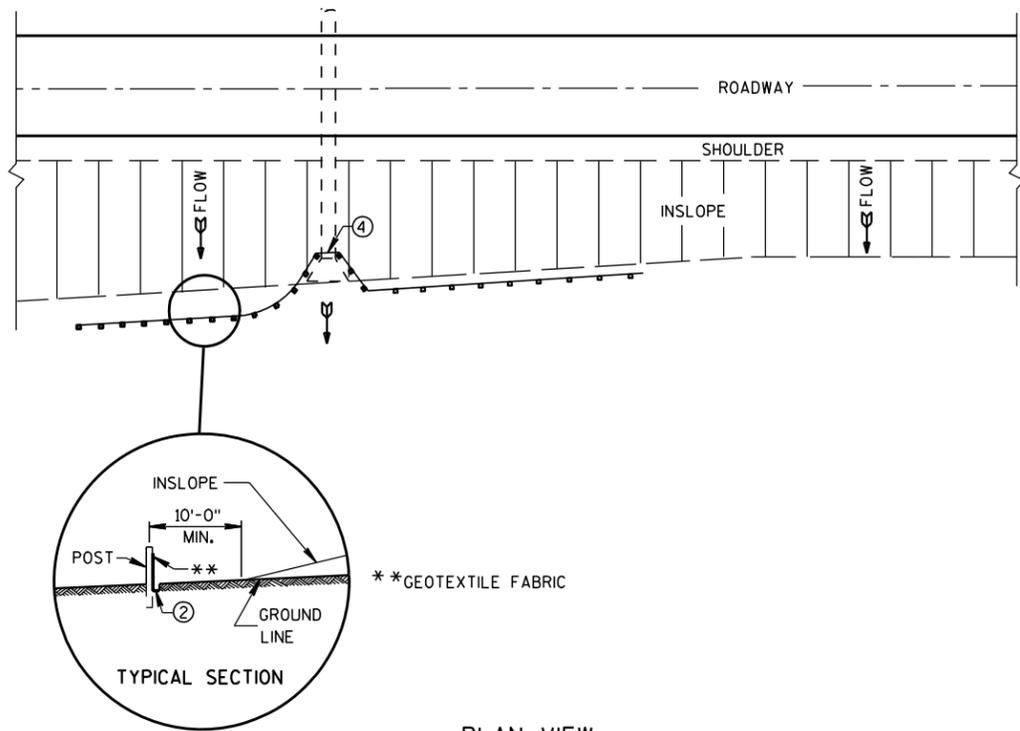

PLAN VIEW
TYPICAL APPLICATION OF SILT FENCE

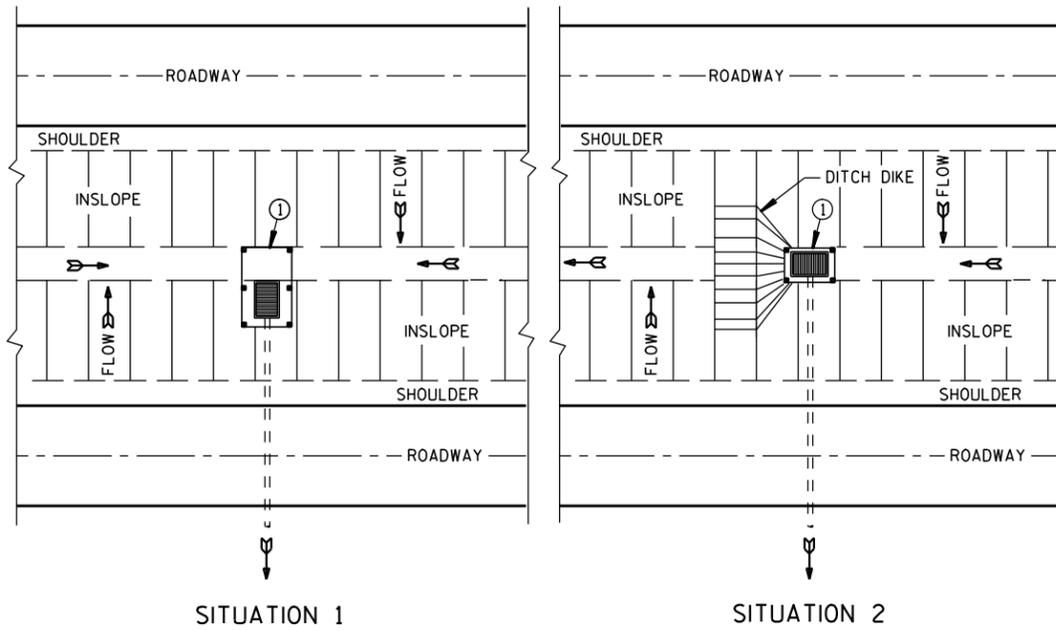


SITUATION 1 SITUATION 2
PLAN VIEW
SILT FENCE AT MEDIAN SURFACE DRAINS

GENERAL NOTES


DETAILS OF CONSTRUCTION NOT SHOWN ON THIS DRAWING SHALL CONFORM TO THE PERTINENT REQUIREMENTS OF THE STANDARD SPECIFICATIONS AND APPLICABLE SPECIAL PROVISIONS.

- ① HORIZONTAL BRACE REQUIRED WITH 2" X 4" WOODEN FRAME OR EQUIVALENT AT TOP OF POSTS.
- ② FOR MANUAL INSTALLATIONS THE TRENCH SHALL BE A MINIMUM OF 4" WIDE & 6" DEEP TO BURY AND ANCHOR THE GEOTEXTILE FABRIC. FOLD MATERIAL TO FIT TRENCH AND BACKFILL & COMPACT TRENCH WITH EXCAVATED SOIL.
- ③ WOOD POSTS SHALL BE A MINIMUM SIZE OF 1 1/8" X 1 1/8" OF OAK OR HICKORY.
- ④ SILT FENCE TO EXTEND ACROSS THE TOP OF THE PIPE.
- ⑤ CONSTRUCT SILT FENCE FROM A CONTINUOUS ROLL IF POSSIBLE BY CUTTING LENGTHS TO AVOID JOINTS. IF A JOINT IS NECESSARY USE ONE OF THE FOLLOWING TWO METHODS; A) OVERLAP THE END POSTS AND TWIST, OR ROTATE, AT LEAST 180 DEGREES, B) HOOK THE END OF EACH SILT FENCE LENGTH.

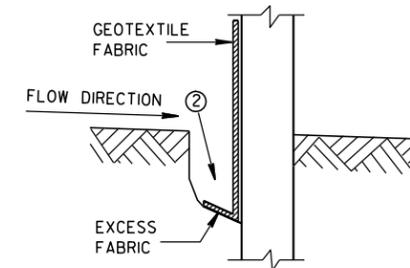


TRENCH DETAIL

NOTE: ADDITIONAL POST DEPTH OR TIE BACKS MAY BE REQUIRED IN UNSTABLE SOILS

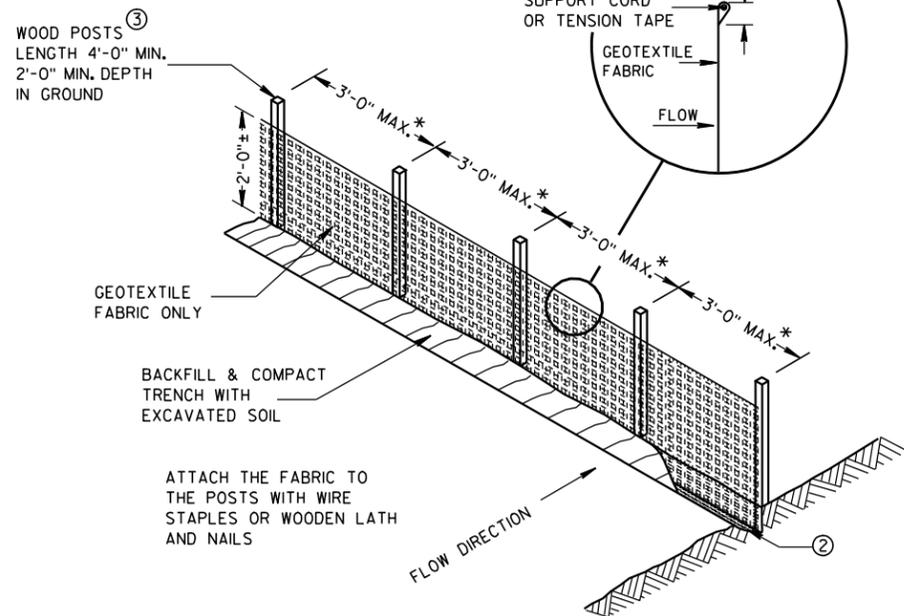


SILT FENCE

* NOTE: 8'-0" POST SPACING ALLOWED IF A WOVEN GEOTEXTILE FABRIC IS USED.

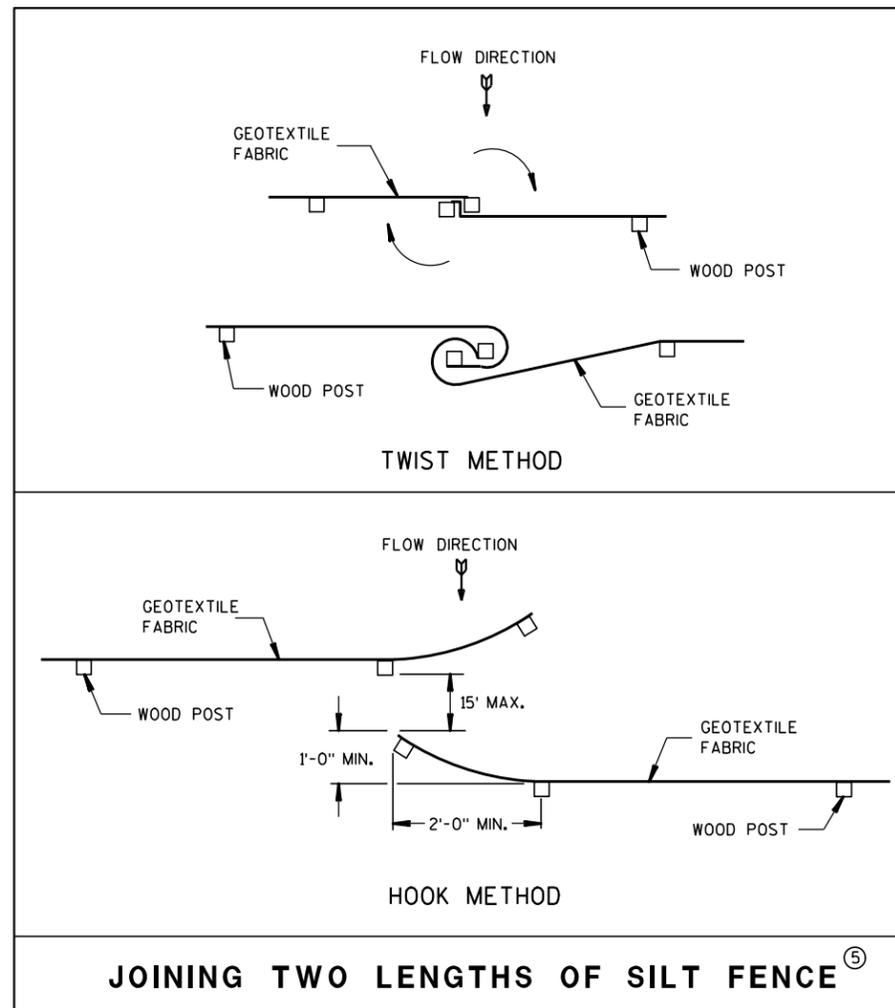

JOINING TWO LENGTHS OF SILT FENCE ⑤


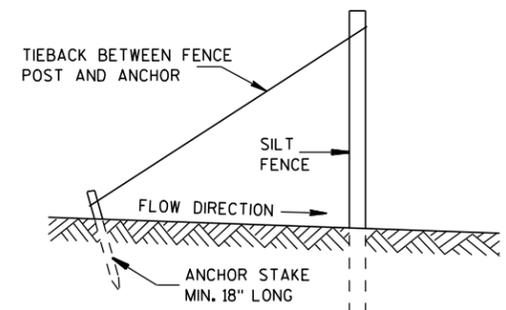


SILT FENCE TIE BACK
(WHEN REQUIRED BY THE ENGINEER)

SILT FENCE

STATE OF WISCONSIN
DEPARTMENT OF TRANSPORTATION

APPROVED
4-29-05 /S/ Beth Canestra
DATE CHIEF ROADWAY DEVELOPMENT ENGINEER
FHWA

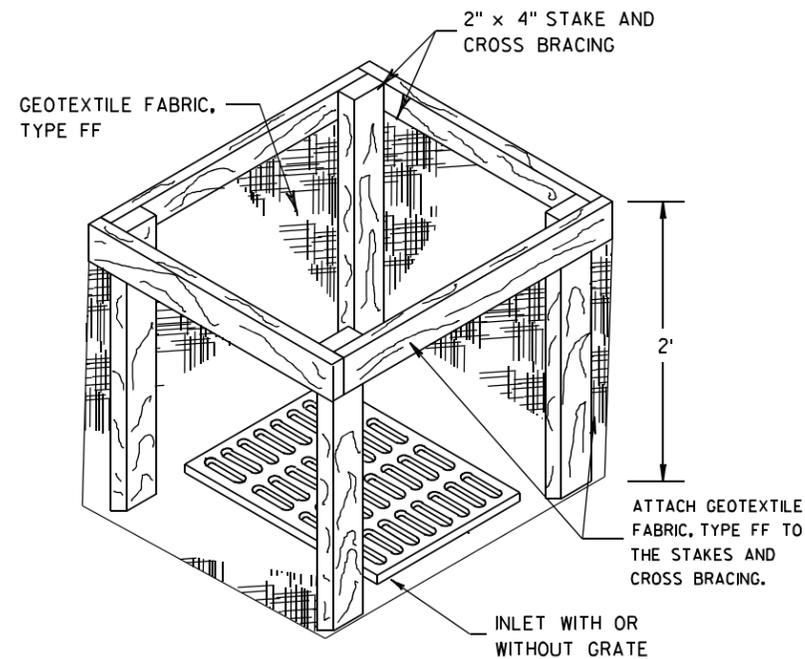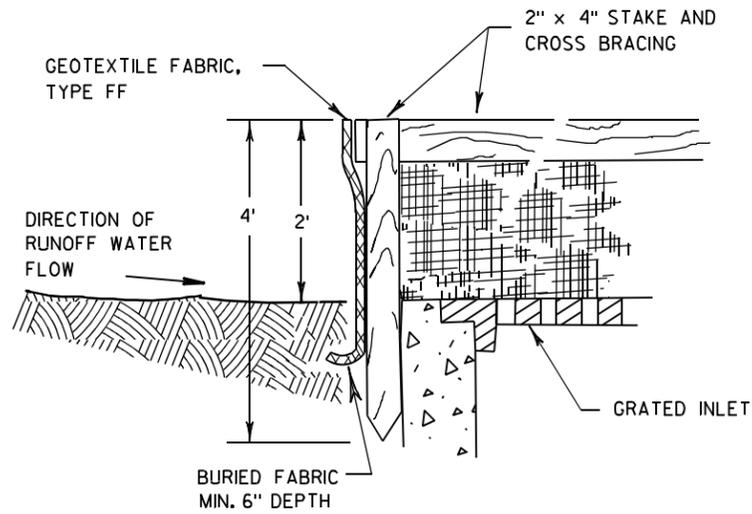

INLET PROTECTION, TYPE A


GENERAL NOTES

INLET PROTECTION DEVICES SHALL BE MAINTAINED OR REPLACED AT THE DIRECTION OF THE ENGINEER.

MANUFACTURED ALTERNATIVES APPROVED AND LISTED ON THE DEPARTMENT'S EROSION CONTROL PRODUCT ACCEPTABILITY LIST MAY BE SUBSTITUTED.


WHEN REMOVING OR MAINTAINING INLET PROTECTION, CARE SHALL BE TAKEN SO THAT THE SEDIMENT TRAPPED ON THE GEOTEXTILE FABRIC DOES NOT FALL INTO THE INLET. ANY MATERIAL FALLING INTO THE INLET SHALL BE REMOVED IMMEDIATELY.

- ① FINISHED SIZE, INCLUDING FLAP POCKETS WHERE REQUIRED, SHALL EXTEND A MINIMUM OF 10" AROUND THE PERIMETER TO FACILITATE MAINTENANCE OR REMOVAL.
- ② FOR INLET PROTECTION, TYPE C (WITH CURB BOX), AN ADDITIONAL 18" OF FABRIC IS WRAPPED AROUND THE WOOD AND SECURED WITH STAPLES. THE WOOD SHALL NOT BLOCK THE ENTIRE HEIGHT OF THE CURB BOX OPENING.
- ③ FLAP POCKETS SHALL BE LARGE ENOUGH TO ACCEPT WOOD 2X4.

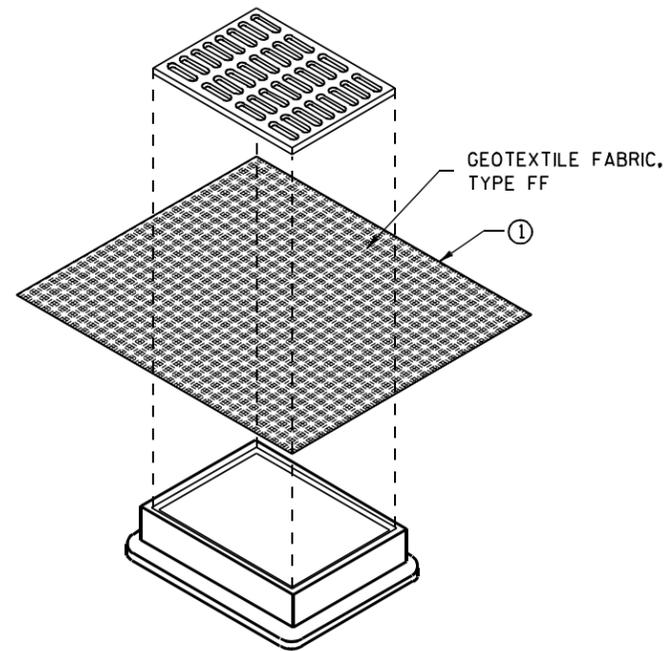

**INLET PROTECTION, TYPE B
(WITHOUT CURB BOX)**

(CAN BE INSTALLED IN ANY INLET WITHOUT A CURB BOX)

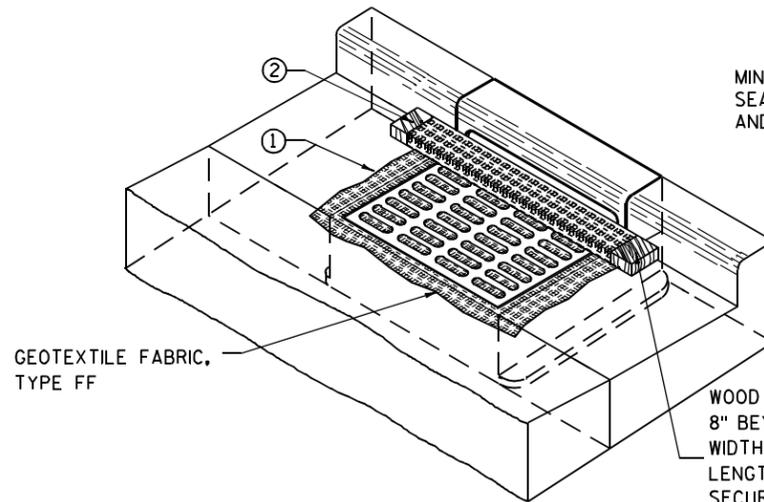

INLET PROTECTION, TYPE C (WITH CURB BOX)

INSTALLATION NOTES

TYPE B & C

TRIM EXCESS FABRIC IN THE FLOW LINE TO WITHIN 3" OF THE GRATE.


THE CONTRACTOR SHALL DEMONSTRATE A METHOD OF MAINTENANCE, USING A SEWN FLAP, HAND HOLDS OR OTHER METHOD TO PREVENT ACCUMULATED SEDIMENT FROM ENTERING THE INLET.

TYPE D

DO NOT INSTALL INLET PROTECTION TYPE D IN INLETS SHALLOWER THAN 30", MEASURED FROM THE BOTTOM OF THE INLET TO THE TOP OF THE GRATE.

TRIM EXCESS FABRIC IN THE FLOW LINE TO WITHIN 3" OF THE GRATE.

THE INSTALLED BAG SHALL HAVE A MINIMUM SIDE CLEARANCE, BETWEEN THE INLET WALLS AND THE BAG, MEASURED AT THE BOTTOM OF THE OVERFLOW HOLES, OF 3". WHERE NECESSARY THE CONTRACTOR SHALL CINCH THE BAG, USING PLASTIC ZIP TIES, TO ACHIEVE THE 3" CLEARANCE. THE TIES SHALL BE PLACED AT A MAXIMUM OF 4" FROM THE BOTTOM OF THE BAG.

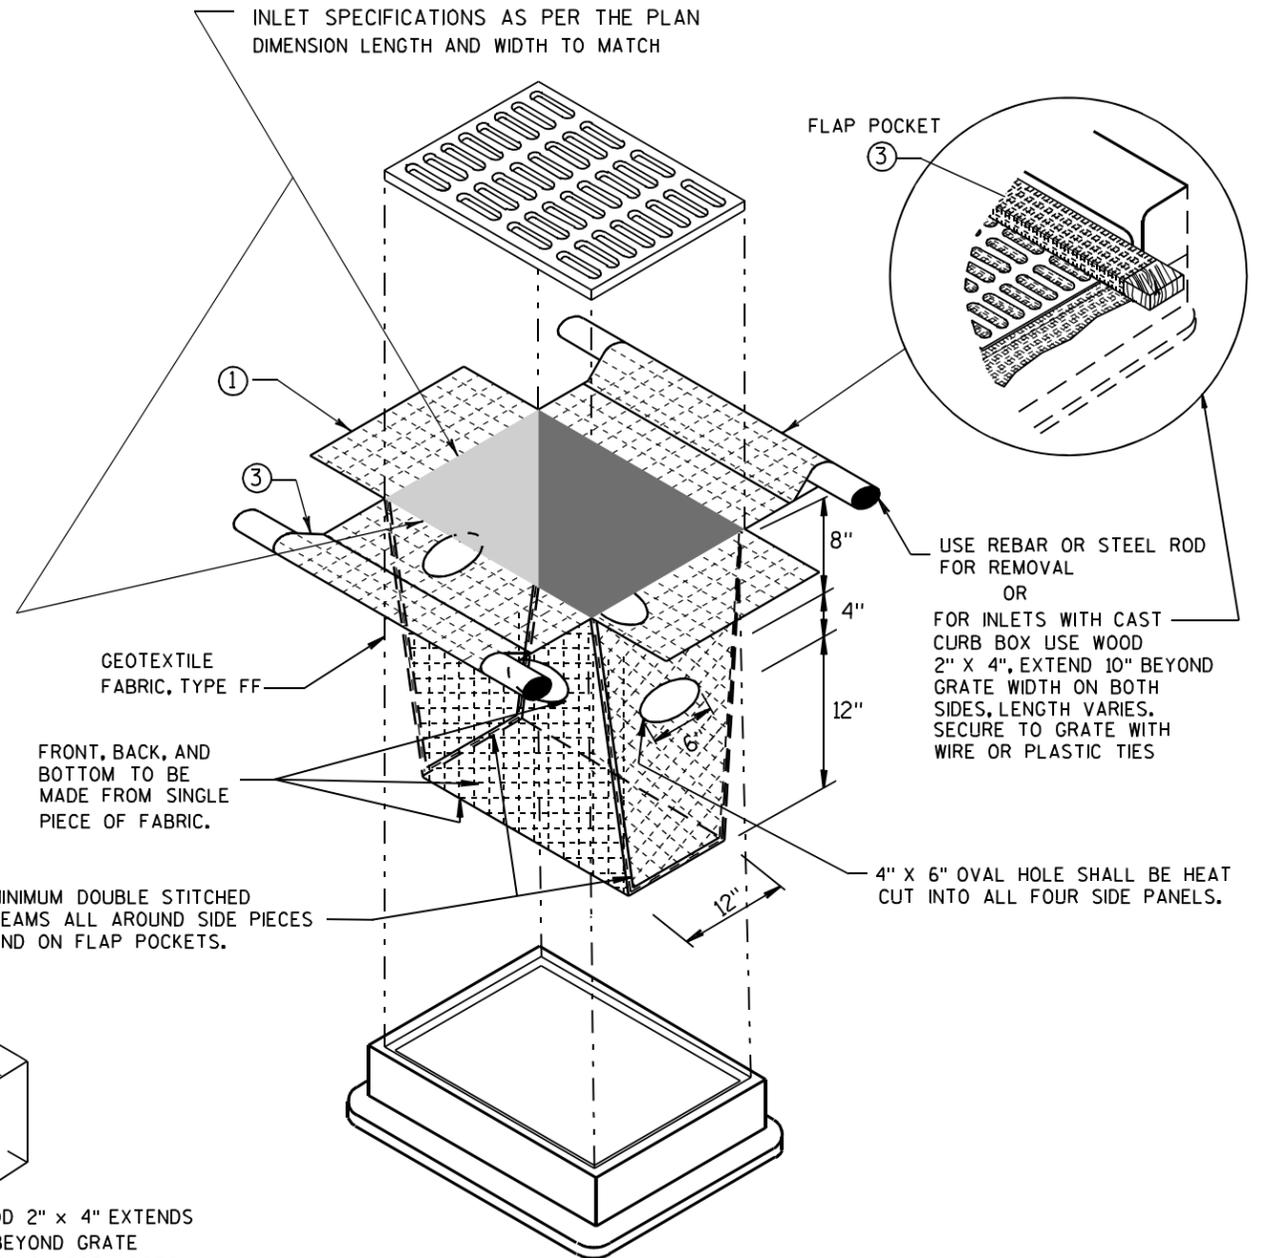

INLET PROTECTION, TYPE D

(CAN BE INSTALLED IN ANY INLET TYPE WITH OR WITHOUT A CURB BOX AS PER NOTE ②)

**INLET PROTECTION
TYPE A, B, C, AND D**

STATE OF WISCONSIN
DEPARTMENT OF TRANSPORTATION


APPROVED
10/16/02 /S/ Beth Connestra
DATE
CHIEF ROADWAY DEVELOPMENT ENGINEER
FHWA

METAL APRON ENDWALLS											
PIPE DIA. (IN.)	MIN. THICK. (Inches)		DIMENSIONS (Inches)							APPROX. SLOPE	BODY
	STEEL	ALUM.	A (±1")	B (MAX.)	H (±1")	L (±1 1/2")	L1	L2	W (±2")		
12	.064	.060	6	6	6	21	12	17 1/2	24	2 1/2 to 1	1 Pc.
15	.064	.060	7	8	6	26	14	21 3/4	30	2 1/2 to 1	1 Pc.
18	.064	.060	8	10	6	31	15	28 1/4	36	2 1/2 to 1	1 Pc.
21	.064	.060	9	12	6	36	18	29 5/8	42	2 1/2 to 1	1 Pc.
24	.064	.075	10	13	6	41	18	37 1/4	48	2 1/2 to 1	1 Pc.
30	.079	.075	12	16	8	51	18	52 1/4	60	2 1/2 to 1	1 Pc.
36	.079	.105	14	19	9	60	24	59 3/4	72	2 1/2 to 1	2 Pc.
42	.109	.105	16	22	11	69	24	75 5/8	84	2 1/2 to 1	2 Pc.
48	.109	.105	18	27	12	78	24	81	90	2 1/4 to 1	3 Pc.
54	.109	.105	18	30	12	84	30	85 1/2	102	2 1/4 to 1	3 Pc.
60	.109x	.105x	18	33	12	87	—	—	114	2 to 1	3 Pc.
66	.109x	.105x	18	36	12	87	—	—	120	2 to 1	3 Pc.
72	.109x	.105x	18	39	12	87	—	—	126	2 to 1	3 Pc.
78	.109x	.105x	18	42	12	87	—	—	132	1 1/2 to 1	3 Pc.
84	.109x	.105x	18	45	12	87	—	—	138	1 1/2 to 1	3 Pc.
90	.109x	.105x	18	37	12	87	—	—	144	1 1/2 to 1	3 Pc.
96	.109x	.105x	18	35	12	87	—	—	150	1 1/2 to 1	3 Pc.


* EXCEPT CENTER PANEL SEE GENERAL NOTES

REINFORCED CONCRETE APRON ENDWALLS									
PIPE DIA. (IN.)	DIMENSIONS (Inches)							APPROX. SLOPE	
	T	A	B	C	D	E	G		
12	2	4	24	48 1/8	72 1/8	24	2	3 to 1	
15	2 1/4	6	27	46	73	30	2 1/4	3 to 1	
18	2 1/2	9	27	46	73	36	2 1/2	3 to 1	
21	2 3/4	9	36	37 1/2	73 1/2	42	2 3/4	3 to 1	
24	3	9 1/2	43 1/2	30	73 1/2	48	3	3 to 1	
27	3 1/4	10 1/2	49 1/2	24	73 1/2	54	3 1/4	3 to 1	
30	3 1/2	12	54	19 3/4	73 1/2	60	3 1/2	3 to 1	
36	4	15	63	34 3/4	97 3/4	72	4	3 to 1	
42	4 1/2	21	63	35	98	78	4 1/2	3 to 1	
48	5	24	72	26	98	84	5	3 to 1	
54	5 1/2	27	65	33 1/4-35	98 1/4-100	90	5 1/2	2 1/2 to 1	
60	6	30-35	60	39	99	96	5	2 to 1	
66	6 1/2	24-30	72-78	21-27	99	102	5 1/2	2 to 1	
72	7	24-36	78	21	99	108	6	2 to 1	
78	7 1/2	24-36	78	21	99	114	6 1/2	2 to 1	
84	8	36	90 1/2	21	111 1/2	120	6 1/2	1 1/2 to 1	
90	8 1/2	41	87 1/2	24	111 1/2	132	6 1/2	1 1/2 to 1	


* MINIMUM
** MAXIMUM

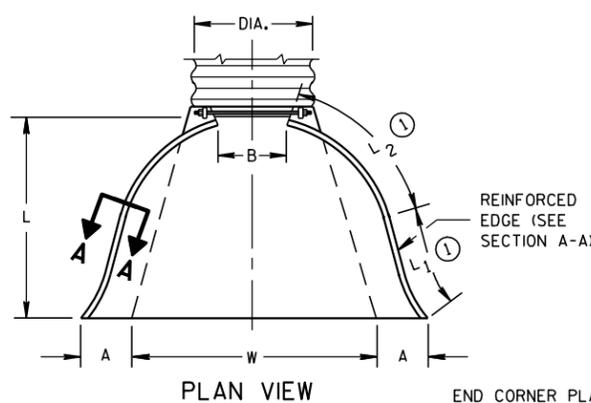


END CORNER PLATES MAY BE FASTENED TO APRON PROPER BY BOLTS, RIVETS, OR RESISTANCE SPOT WELDS WHICH WILL HOLD THE SURFACES TIGHTLY TOGETHER

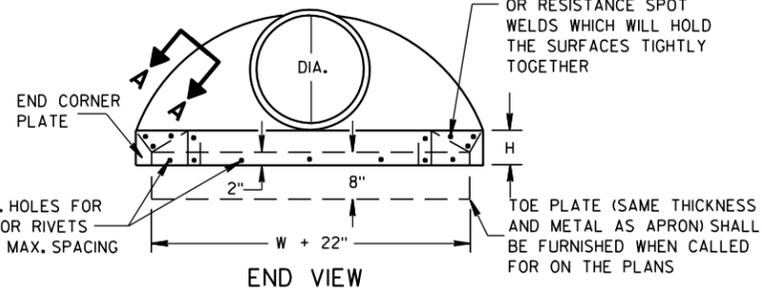


SIDE ELEVATION
METAL ENDWALLS

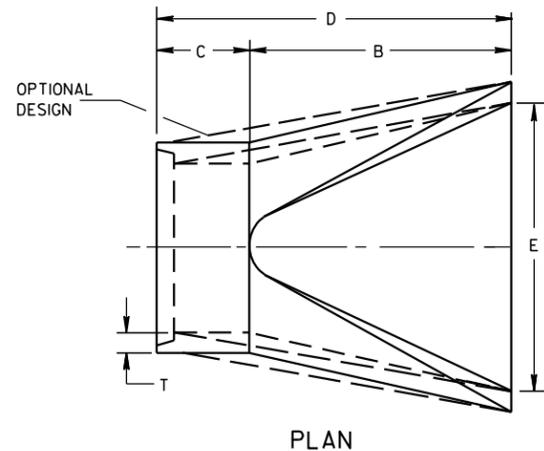

PLAN

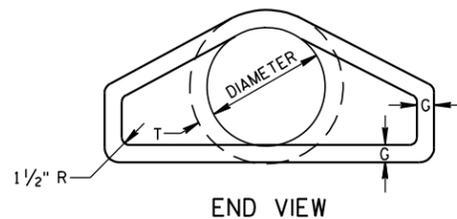


END VIEW

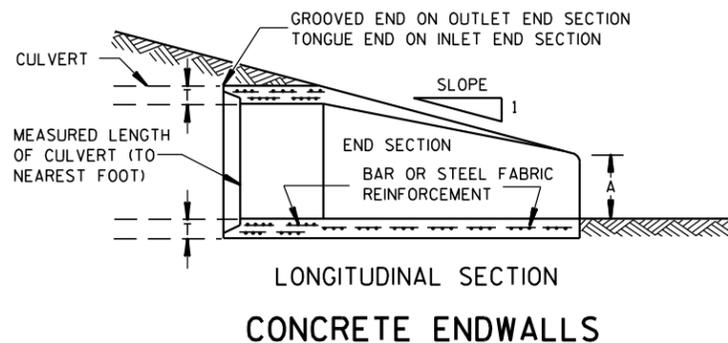


LONGITUDINAL SECTION
CONCRETE ENDWALLS


1" WIDE, 12 GA. (0.109" THICK) GALVANIZED STRAP WITH STANDARD 6" X 1/2" BAND BOLT AND NUT

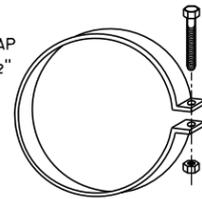


ALTERNATE FOR TYPE 1 CONNECTION
END SECTION CONNECTOR STRAP

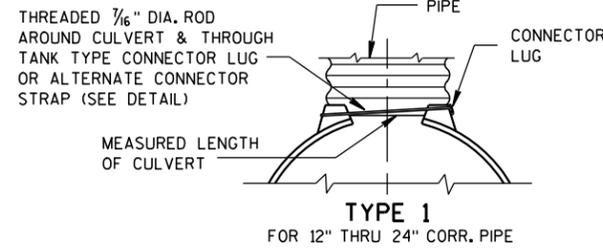


TYPE 1
FOR 12" THRU 24" CORR. PIPE

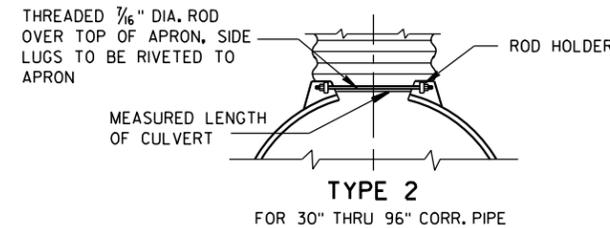

TYPE 2
FOR 30" THRU 96" CORR. PIPE

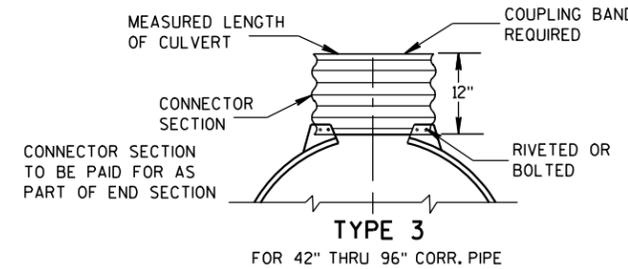

TYPE 3
FOR 42" THRU 96" CORR. PIPE

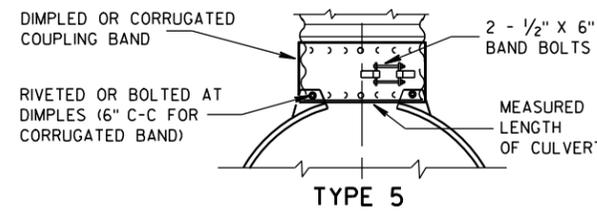

TYPE 5
ALTERNATE FOR:
ALL SIZES CORRUGATED CIRCULAR PIPE


NOTE: DIMPLED BAND FITS OVER OUTSIDE OF ENDWALL, AND CORRUGATED BAND FITS INSIDE ENDWALL. DIMPLED BAND MAY BE USED WITH HELICALLY CORRUGATED PIPE.

FOR CIRCUMFERENTIALLY CORRUGATED PIPE USE ENDWALL CONNECTION DETAILS 1, 2, 3 OR 5 AS APPLICABLE.

FOR HELICALLY CORRUGATED PIPE USE ENDWALL CONNECTION DETAILS 1, 2 OR 5.

FOR HELICALLY CORRUGATED PIPES WITH TWO CIRCUMFERENTIAL CORRUGATIONS AT EACH END USE ENDWALL CONNECTION DETAILS 1, 2 OR 3.

CONNECTION DETAILS

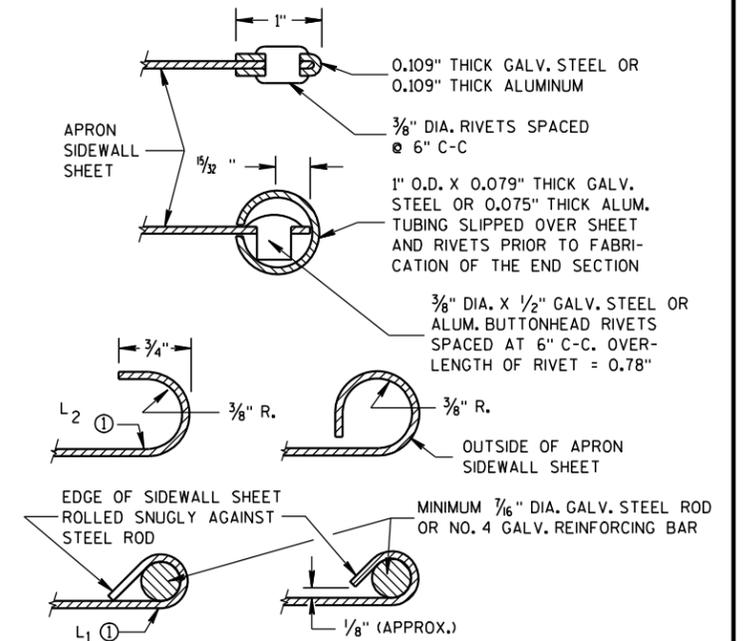

SECTION A-A

GENERAL NOTES

DETAILS OF CONSTRUCTION, MATERIALS AND WORKMANSHIP NOT SHOWN ON THIS DRAWING SHALL CONFORM TO THE PERTINENT REQUIREMENTS OF THE STANDARD SPECIFICATIONS AND THE APPLICABLE SPECIAL PROVISIONS.

CONCRETE CULVERT ENDWALLS MAY NOT BE USED WITH GALVANIZED STEEL OR ALUMINUM CULVERT PIPE OR VICE VERSA. GALVANIZED STEEL OR ALUMINUM ENDWALLS SHALL NORMALLY BE INSTALLED ON CULVERT PIPE OF THE SAME METAL.

ALL THREE PIECE STEEL APRON ENDWALLS FOR 60" DIAMETER PIPE AND LARGER SHALL HAVE 0.109" SIDES AND 0.138" CENTER PANELS. ALL THREE PIECE ALUMINUM APRON ENDWALLS FOR 60" DIAMETER PIPE AND LARGER SHALL HAVE 0.105" SIDES AND 0.134" CENTER PANELS. THE WIDTH OF CENTER PANELS SHALL BE GREATER THAN 20 PERCENT OF THE PIPE PERIMETER.

LAP SEAMS SHALL BE TIGHTLY JOINED BY GALVANIZED RIVETS OR BOLTS FOR STEEL UNITS AND ALUMINUM RIVETS AND BOLTS FOR ALUMINUM UNITS. FOR THE 60" THROUGH 96" DIAMETER APRON ENDWALL SIZES, THE REINFORCED EDGES AND CENTER PANEL SEAMS SHALL BE FURTHER REINFORCED WITH GALVANIZED STEEL OR ALUMINUM STIFFENER ANGLES. THE ANGLES SHALL BE ATTACHED BY GALVANIZED NUTS AND BOLTS FOR STEEL UNITS AND ALUMINUM NUTS AND BOLTS FOR ALUMINUM UNITS.

WHERE TWO OR MORE PIPES WITH APRON ENDWALLS ARE LAID ADJACENT TO EACH OTHER, THEY SHALL BE SEPARATED BY A DISTANCE SUFFICIENT TO PROVIDE A MINIMUM CLEARANCE OF 6 INCHES BETWEEN APRON ENDWALLS.

① FOR PIPE SIZES UP TO 60" DIAMETER, A 180° ROLLED EDGE MAY BE USED INSTEAD OF STEEL ROD REINFORCEMENT. SEE SECTION A-A.

APRON ENDWALLS FOR
CULVERT PIPE


STATE OF WISCONSIN
DEPARTMENT OF TRANSPORTATION

APPROVED
11/30/94 DATE /S/ Rory L. Rhinesmith
CHIEF ROADWAY DEVELOPMENT ENGINEER
FHWA


GENERAL NOTES

DO NOT MILL SHOULDER GROOVES THROUGH INTERSECTIONS, MARKED CROSSWALKS, NON-MOTORIZED PATH CROSSINGS, ETC. REFER TO SDD 13A10 SHEETS "g" AND "h".


SHOULDER GROOVES MAY BE OMITTED IN AREAS WITH HIGH CONCENTRATIONS OF DRIVEWAYS WHEN DIRECTED BY THE ENGINEER.

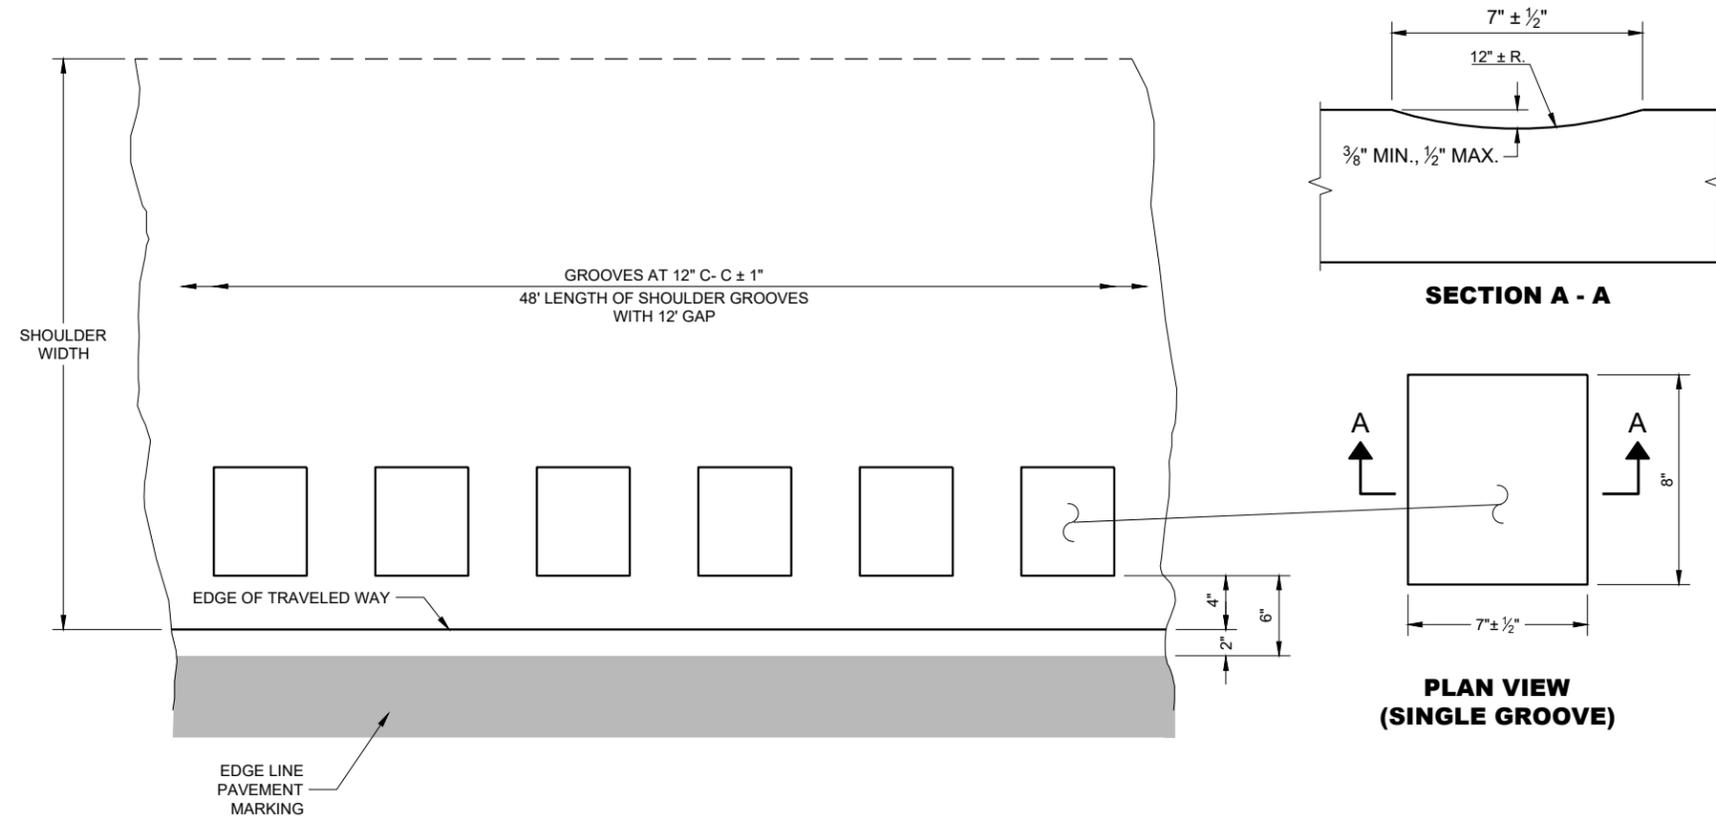

**PLAN DETAIL VIEW
SHOULDER WITH GROOVES**

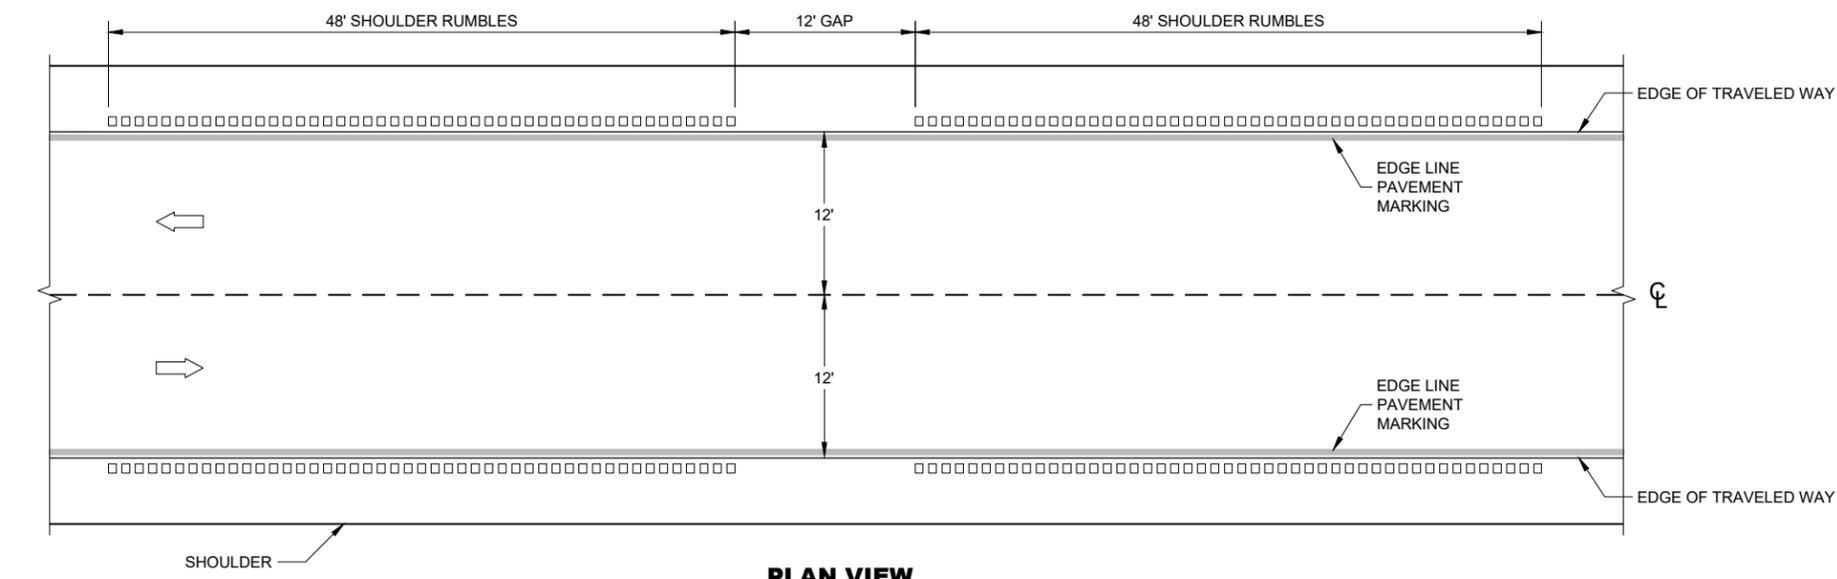


SHOULDER RUMBLE STRIPS - ASPHALT

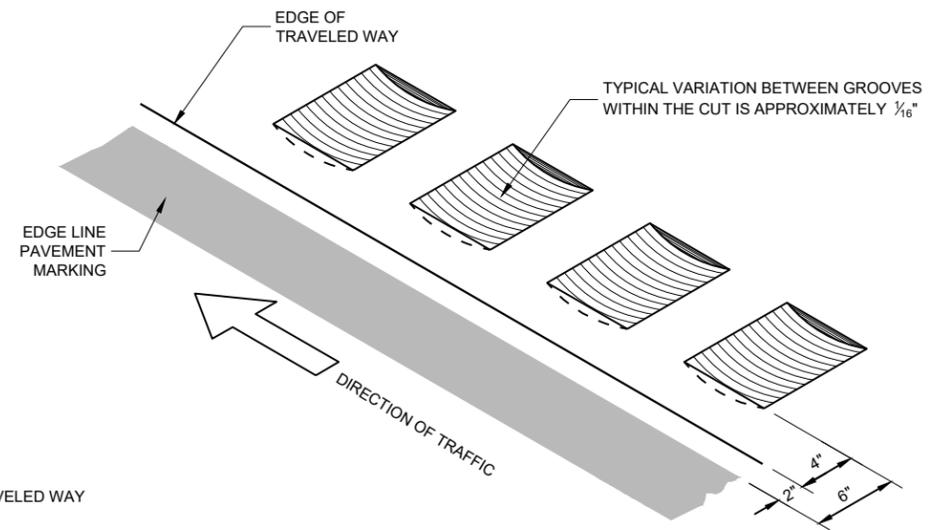


SHOULDER RUMBLE STRIPS ASPHALT


STATE OF WISCONSIN
DEPARTMENT OF TRANSPORTATION

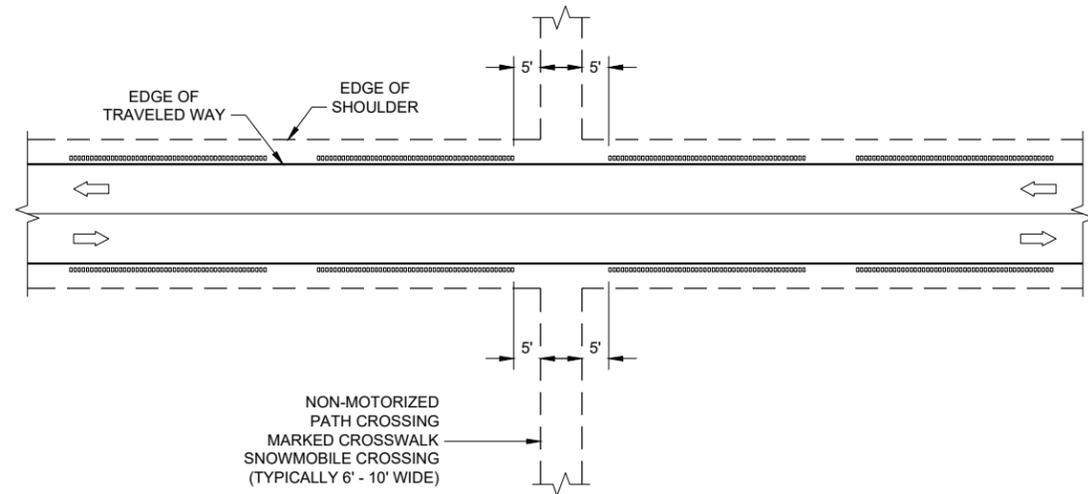


GROOVES AT MISCELLANEOUS CROSSINGS

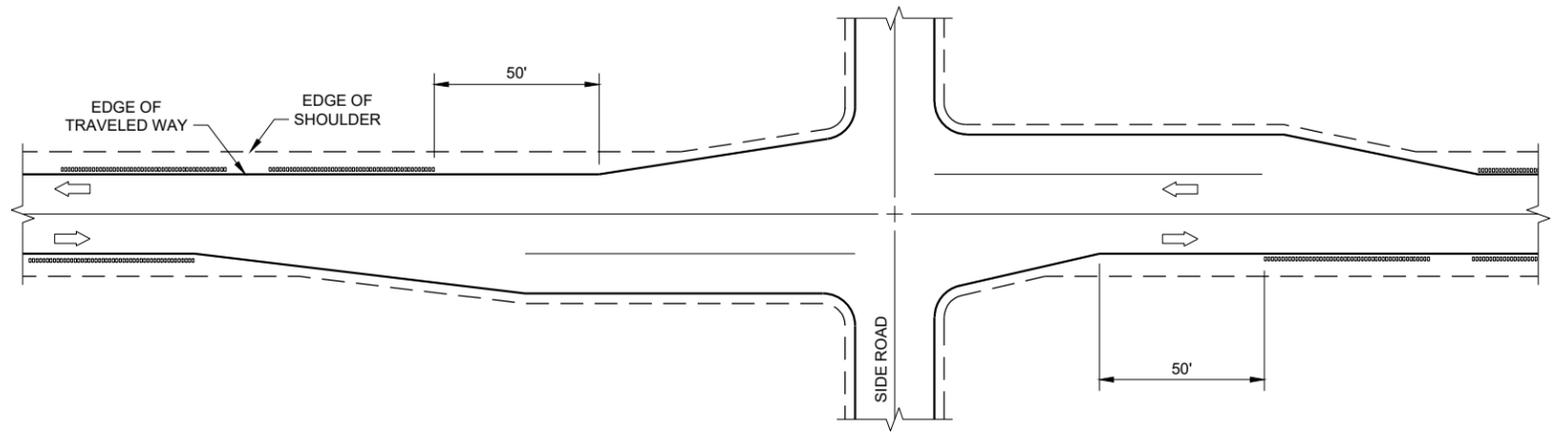


GROOVES AT RIGHT TURN LANE

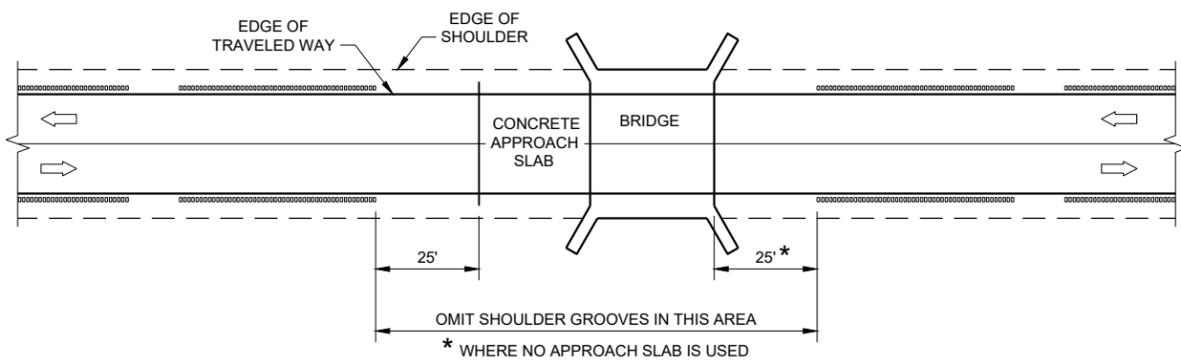

GROOVES AT BRIDGES

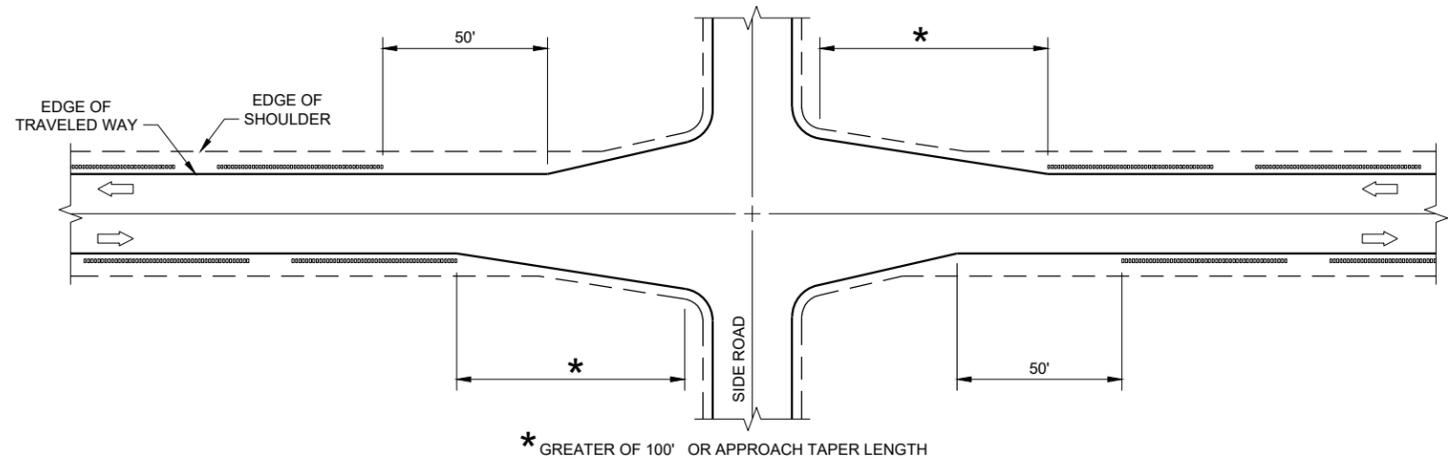

GROOVES AT INTERSECTIONS WITH APPROACH TAPER

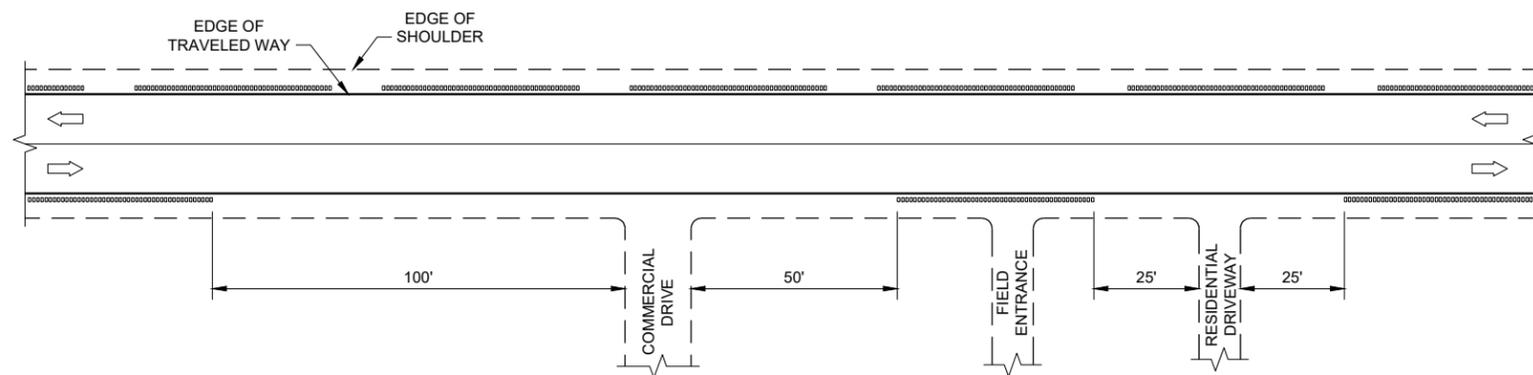


GROOVES AT DRIVEWAYS

GENERAL NOTES


- ① SHOULDER GROOVES MAY BE OMITTED IN AREAS WITH HIGH CONCENTRATIONS OF DRIVEWAYS. WHEN DIRECTED BY THE ENGINEER.

**SHOULDER AND EDGE LINE
RUMBLE STRIPS
CROSSINGS, INTERSECTIONS,
BRIDGES, DRIVEWAYS**


STATE OF WISCONSIN
DEPARTMENT OF TRANSPORTATION

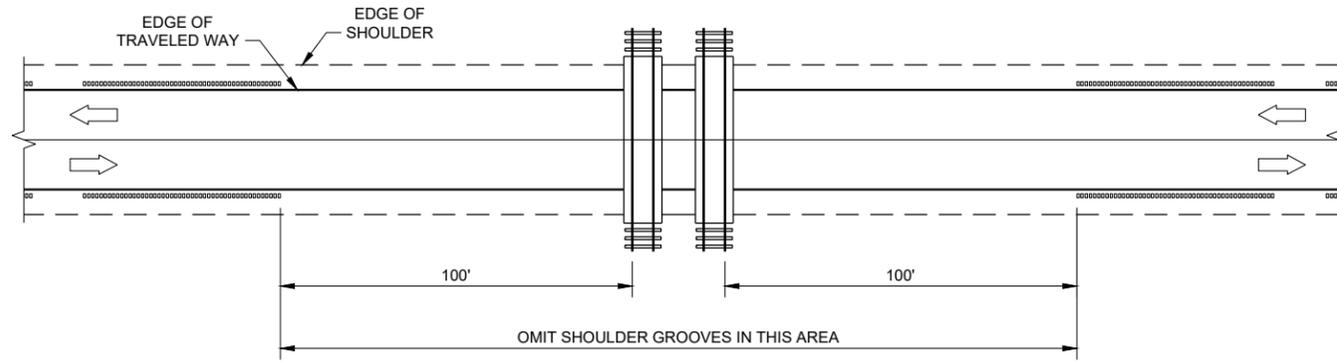

GROOVES AT RAILROADS

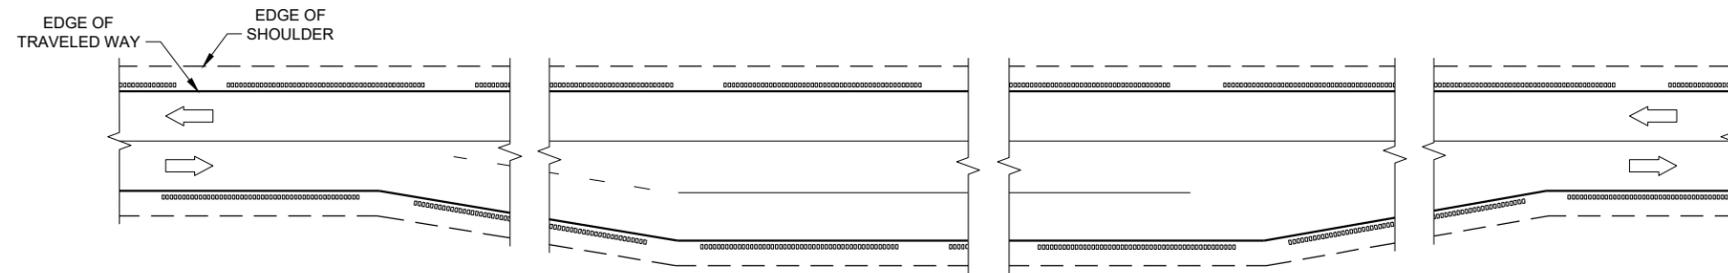


GROOVES AT PASSING AND CLIMBING LANES

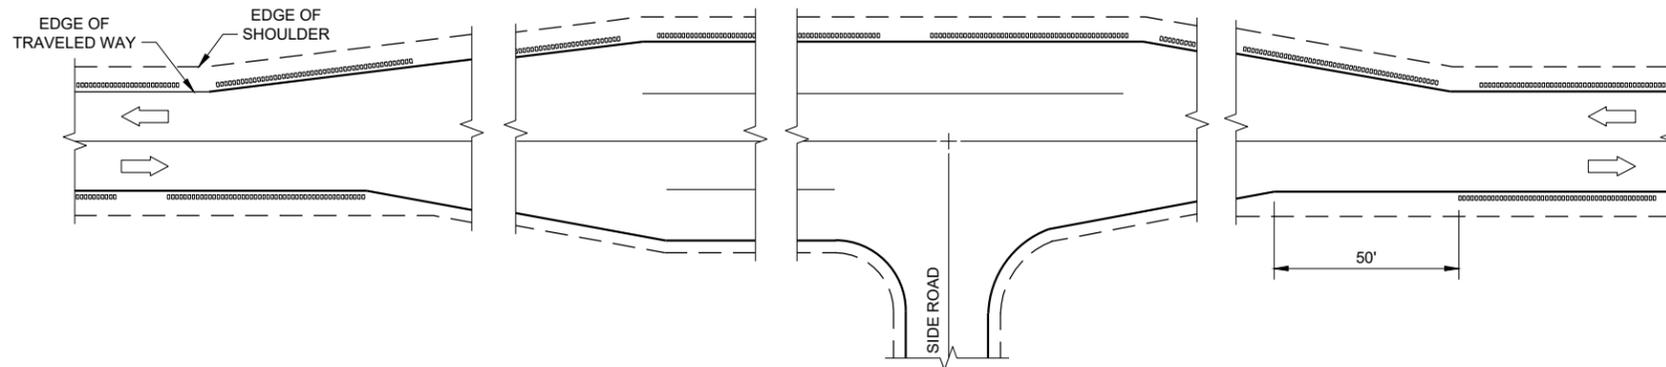


GROOVES AT BYPASS LANES

SHOULDER AND EDGE LINE RUMBLE STRIPS - RAILROAD, PASSING, CLIMBING AND BYPASS LANES	
STATE OF WISCONSIN DEPARTMENT OF TRANSPORTATION	
APPROVED May 2023 DATE	/S/ John Jenkins ROADWAY STANDARDS DEVELOPMENT ENGINEER
<small>FHWA</small>	

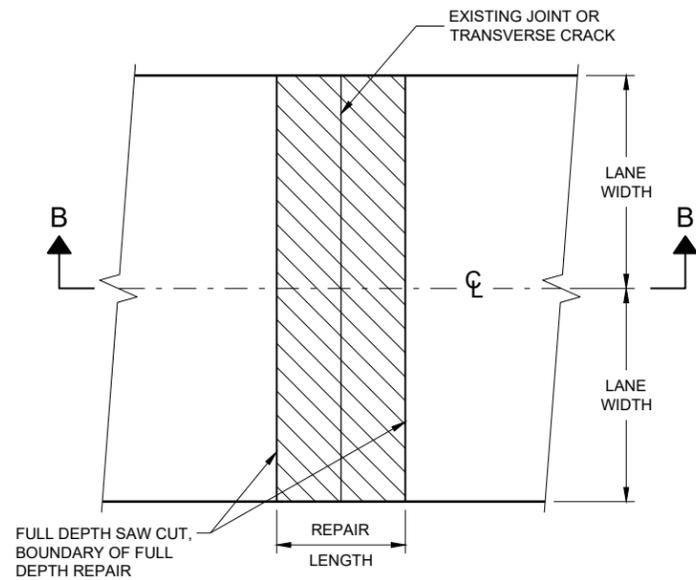


**PLAN VIEW
(DOUBLE LANE REPAIR)**

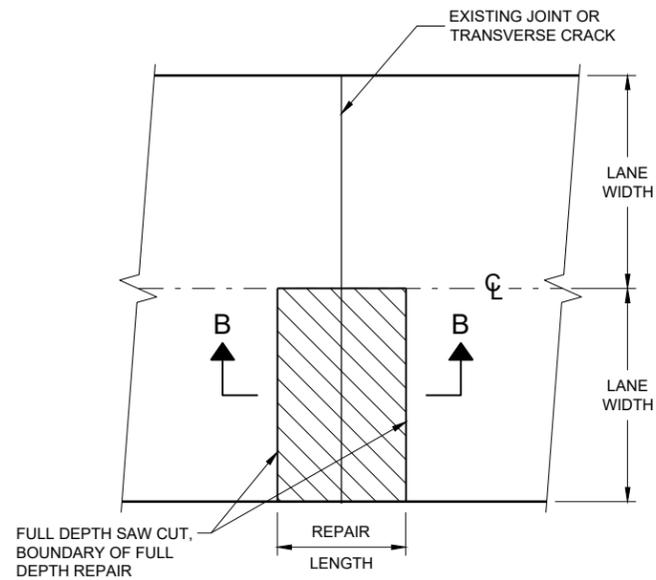

**PLAN VIEW
(SINGLE LANE REPAIR)**

FULL DEPTH CONCRETE PAVEMENT REMOVAL

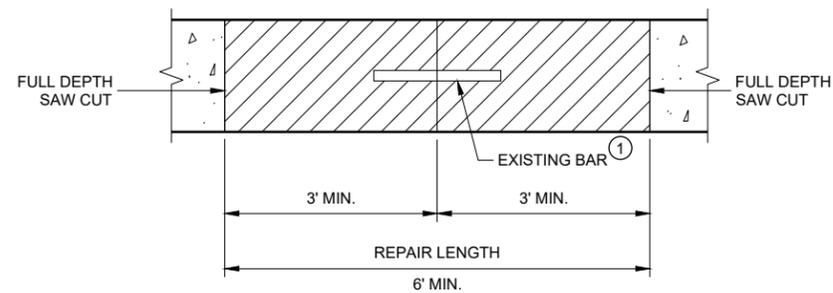

**SECTION B - B
CONCRETE REMOVAL**


GENERAL NOTES

SAW CUT, DRILL, AND LIFT OUT EXISTING CONCRETE PAVEMENT WITHIN THE BOUNDARIES OF CONCRETE REPAIR AREAS. THE CONTRACTOR MAY MAKE ADDITIONAL SAW CUTS INSIDE THE REPAIR LIMITS TO REDUCE WEIGHT AND SIZE OF CONCRETE PIECES.


PROVIDE A 6 FOOT MINIMUM DISTANCE FROM BOUNDARIES OF CONCRETE REPAIR AREA TO ADJACENT TRANSVERSE JOINT OR CRACK.

THE LENGTH OF THE REPAIRS MAY VARY FROM THE DIMENSIONS SHOWN IF THE EXISTING CONCRETE PAVEMENT IS NON-DOWELED AND THE PAVEMENT IS TO BE OVERLAID AFTER REPAIRING.

① DOWEL BARS MAY NOT BE PRESENT.

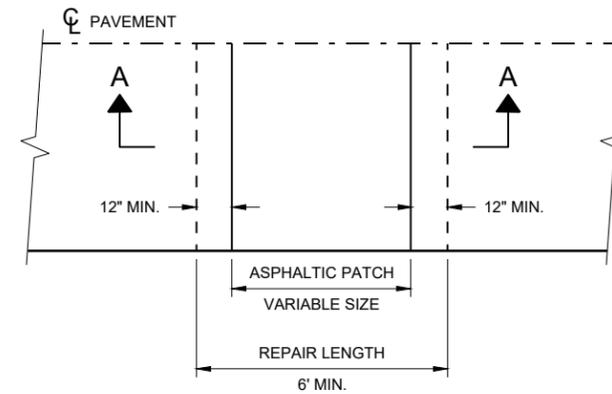

PLAN VIEW

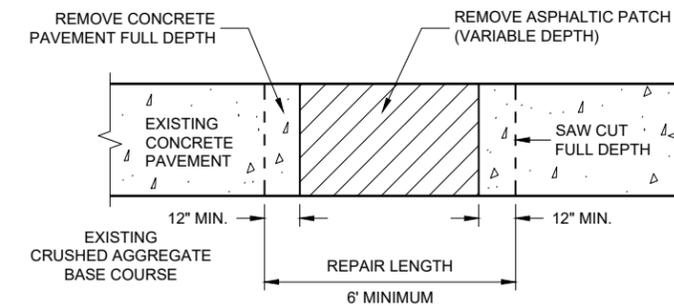


SECTION A - A

HMA PATCH REMOVAL


**CONCRETE PAVEMENT
REPAIR AND REPLACEMENT**

STATE OF WISCONSIN
DEPARTMENT OF TRANSPORTATION

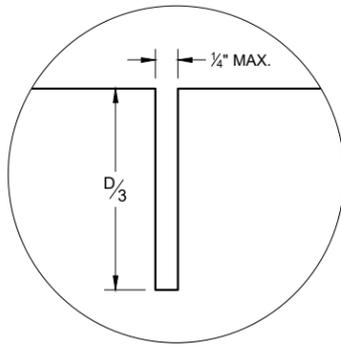


C1

TRANSVERSE JOINTS

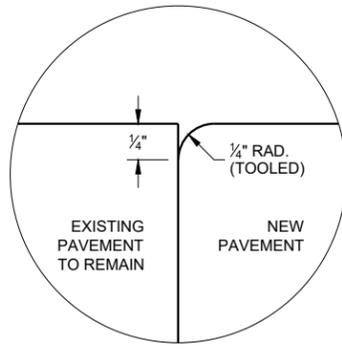


C2

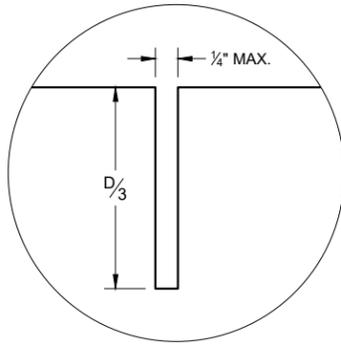


L1


LONGITUDINAL JOINTS

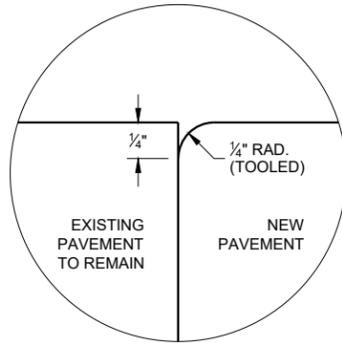


L2

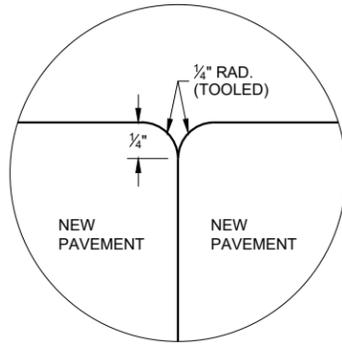


L3

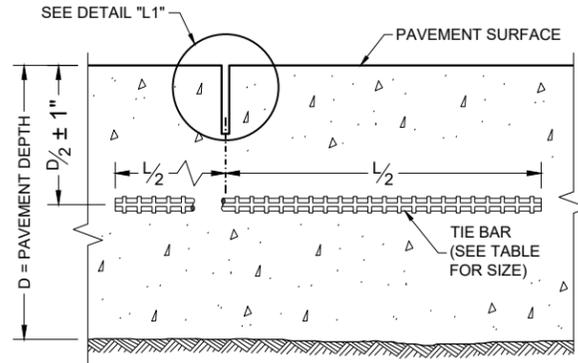


**SECTION C - C
SAWED LONGITUDINAL JOINT**

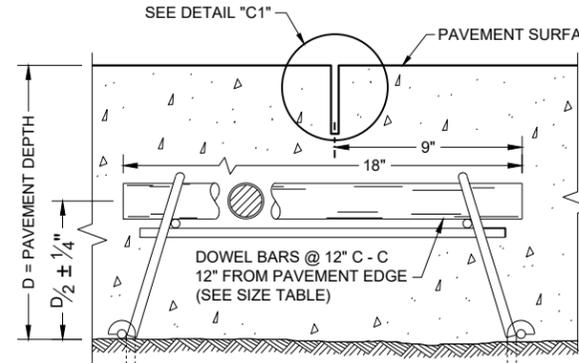

**SECTION F - F
DOWELED CONTRACTION JOINT**

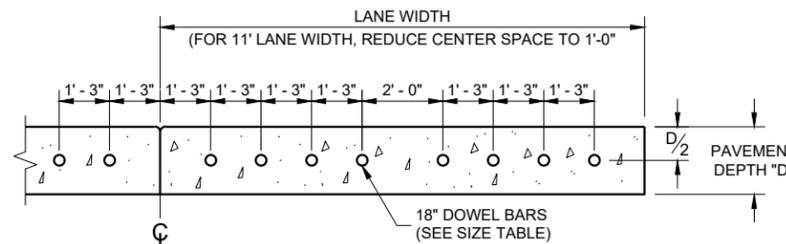

**SECTION E - E
DRILLED DOWEL BAR CONSTRUCTION JOINT**

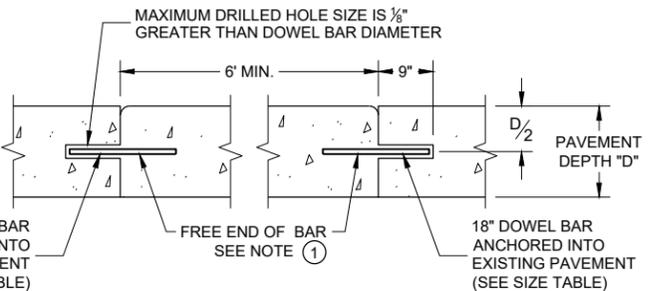

SECTION D - D

TIE BAR TABLE


PAVEMENT DEPTH (D)	TIE BAR SIZE	TIE BAR LENGTH (L)	MAX. TIE BAR SPACING
< 10 1/2"	NO. 4	30"	36"
≥ 10 1/2"	NO. 5	36"	36"
	NO. 4*	30"	24" **

* SUBSTITUTE BENT BARS AT LONGITUDINAL JOINTS WHEN EQUIPMENT LIMITATIONS DURING CONSTRUCTION WARRANT (e.g. AUXILIARY LANES OR TURN LANES)

** CONFORM TO 15" MINIMUM SPACING FROM TRANSVERSE JOINTS; SPACING BETWEEN TIE BARS WILL BE 30" AT TRANSVERSE JOINTS.


PAVEMENT DEPTH, DOWEL BAR SIZE AND JOINT SPACING TABLE

PAVEMENT DEPTH (D)	DOWEL BAR DIAMETER	DRILLED DOWEL BAR DIAMETER	CONTRACTION JOINT SPACING
6", 6 1/2"	NONE	NONE	12'
7", 7 1/2"	1"	1"	14'
8" & ABOVE	1 1/4"	1 1/4"	15'

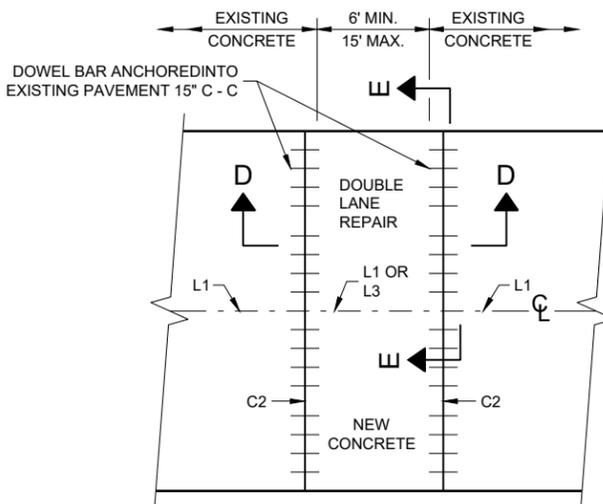

PLAN VIEW

MULTILANE CONCRETE PAVEMENT REPAIR

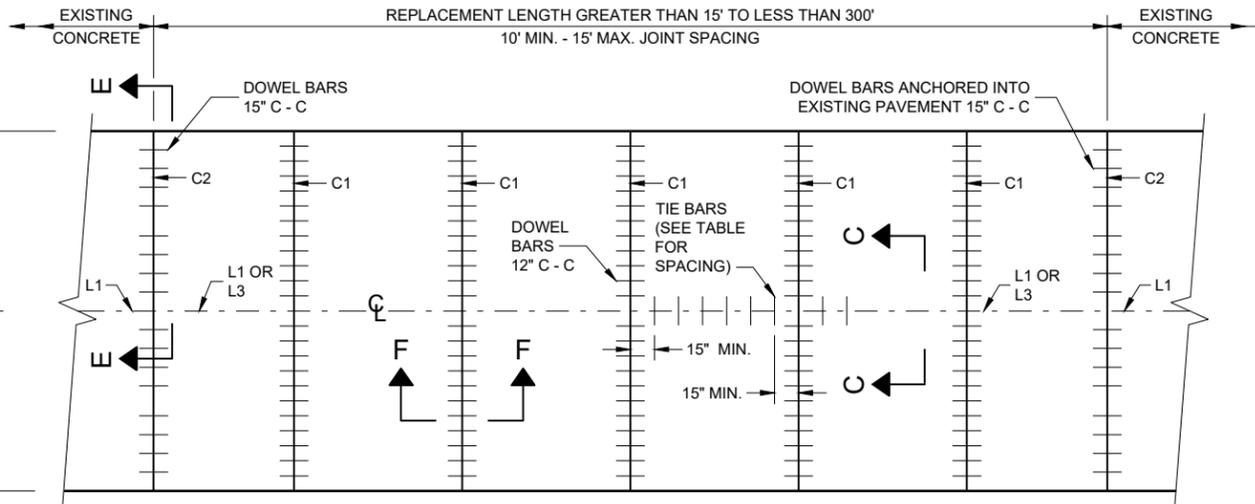


PLAN VIEW

MULTILANE CONCRETE PAVEMENT REPLACEMENT

CONCRETE PAVEMENT REPAIR AND REPLACEMENT


STATE OF WISCONSIN
DEPARTMENT OF TRANSPORTATION

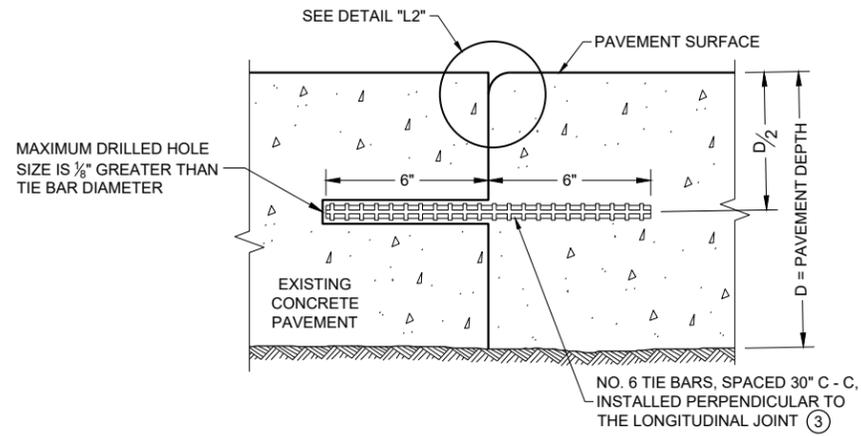


SECTION G - G
TIE BARS ANCHORED INTO EXISTING PAVEMENT

GENERAL NOTES

- ① WITH THE APPROVAL OF THE ENGINEER, FOR SINGLE LANE PAVEMENT REPLACEMENTS LESS THAN 30 FEET IN LENGTH, THE CONTRACTOR MAY INSTALL DRILLED TIE BARS ON 6:1 SKEW HORIZONTALLY, DIRECTION OF SKEW ALTERNATING WITH EACH SUCCESSIVE BAR. DRIVE SKEWED TIE BARS TO A DEPTH OF 6 INCHES IN A HOLE OF SUCH A DIAMETER AS TO PROVIDE A TIGHT DRIVEN FIT.
- ② USE AN ENGINEER APPROVED BOND BREAKER (E.G. RELEASE AGENT, CURING COMPOUND) FOR SINGLE LANE REPAIRS UP TO 15 FEET IN LENGTH.
- ③ ANCHOR TIE BARS INTO DRILLED HOLES WITH AN EPOXY.

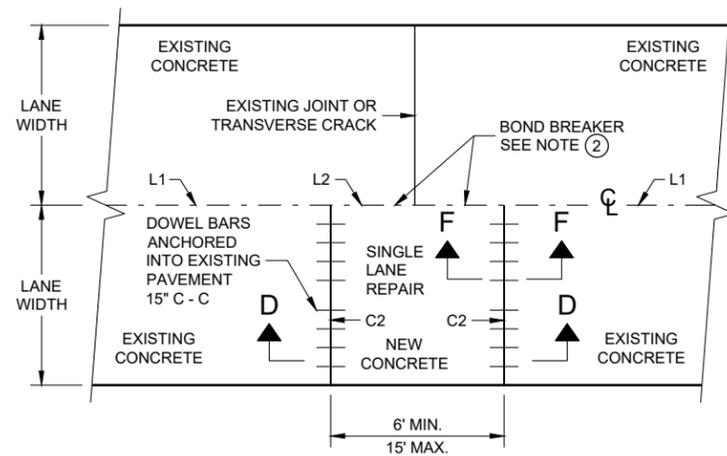

PLAN VIEW
SINGLE LANE CONCRETE PAVEMENT REPAIR

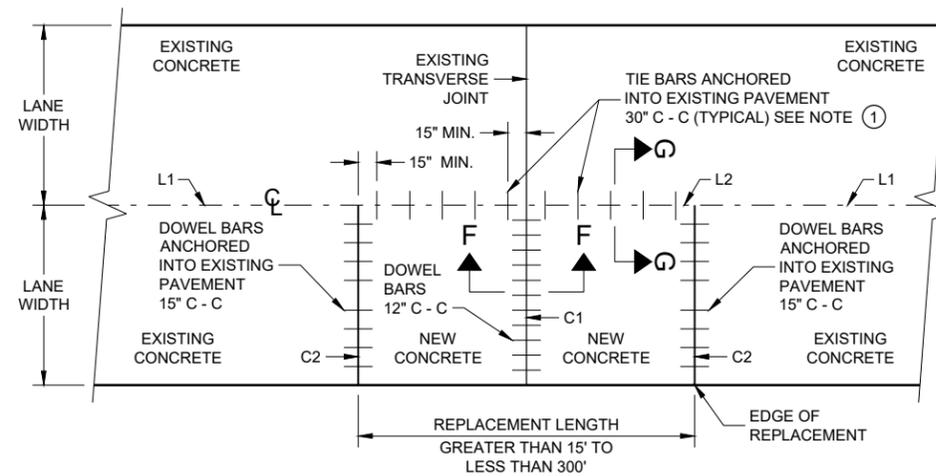




PLAN VIEW
SINGLE LANE CONCRETE PAVEMENT REPLACEMENT

CONCRETE REPAIR AND REPLACEMENT



STATE OF WISCONSIN
DEPARTMENT OF TRANSPORTATION

APPROVED
November 2022 /S/ Peter Kemp P.E.
DATE PAVEMENT SUPERVISOR

FHWA

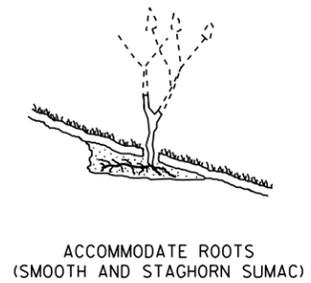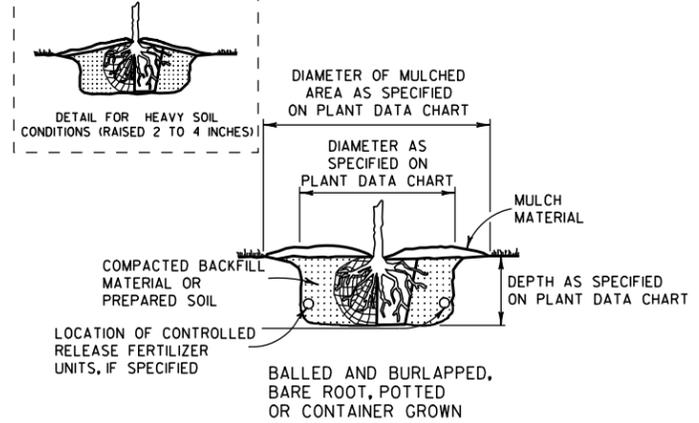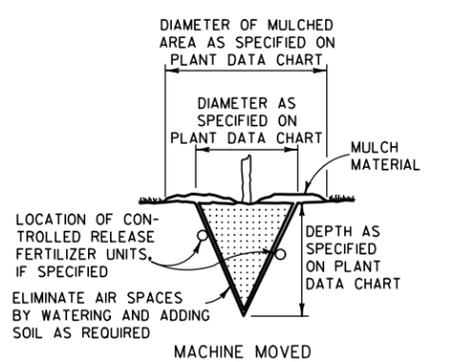





NOTE:
 1) ENGINEER SHALL REQUIRE 3 SLITS IN POT TO SPEED DETERIORATION
 2) METAL, PLASTIC OR OTHER NONDEGRADABLE POTS SHALL BE REMOVED PRIOR TO PLANTING

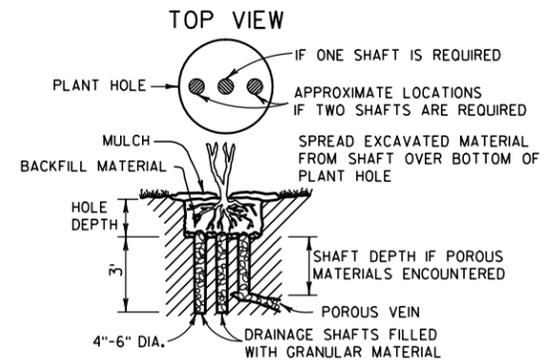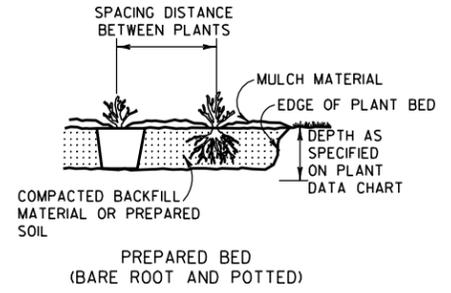



NOTE:
 DRAINAGE SHAFT AS SPECIFIED ON PLANT DATA CHART

PLANTING


DRAINING

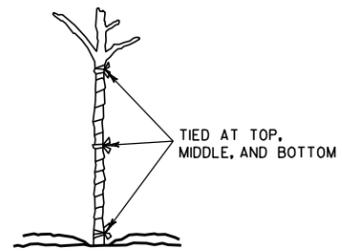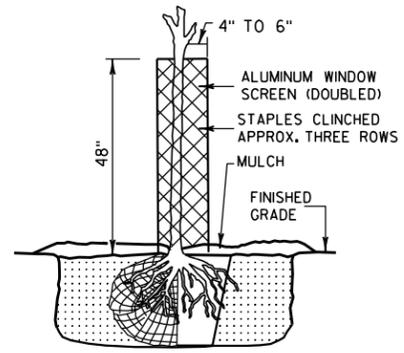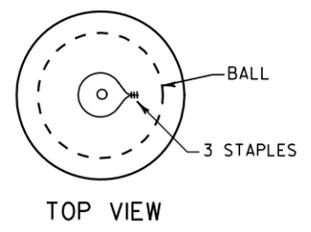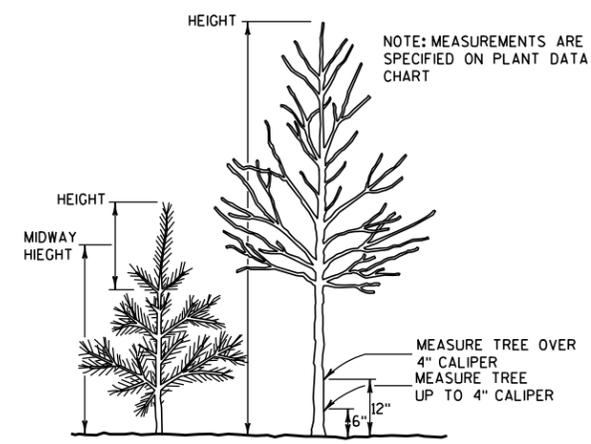



WRAPPING

 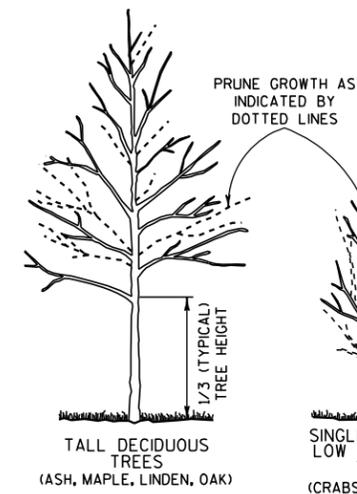

SINGLE STEMMED LOW DECIDUOUS TREES (CRABS AND OTHER SINGLE STEM TYPE)

 

MULTI-STEMMED LOW DECIDUOUS TREES OR LARGE SHRUBS (HAWTHORN, SERVICEBERRY)

 
 


NOTE: WHEN PRUNING, PRESERVE CHARACTER AND SHAPE OF TREE. AVOID LEAVING STUBS - REMOVE BRANCH OR TWIG BACK TO THE NEAREST CROTCH
 1) PRUNE TO REMOVE DEAD AND BROKEN BRANCHES
 2) PRUNE TO REMOVE BRANCHES THAT TOUCH OR ARE TOO CLOSE TO OTHER BRANCHES



PRUNING

6


6

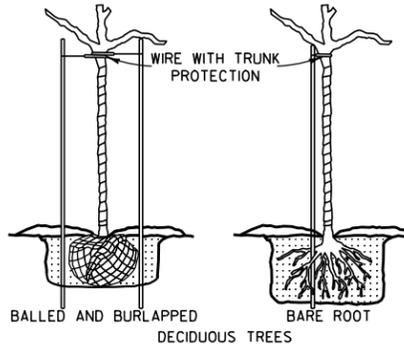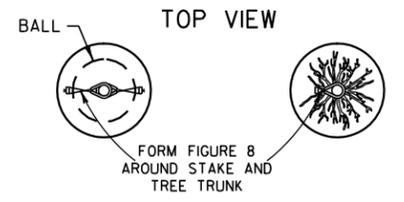

BRACING

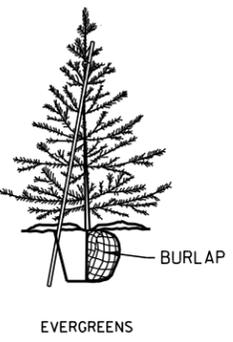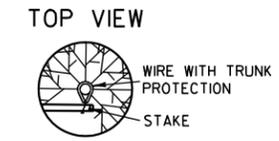


NOTE: BRACING STAKE
 1) SHALL BE DRIVEN INTO THE GROUND AS CLOSE TO THE TREE AS POSSIBLE WITHOUT DAMAGING THE BRANCHES.
 2) MAY BE DRIVEN AT SUCH AN ANGLE THAT IT DOES NOT PENETRATE THE BALL OR POT.
 3) SHALL NOT PROTRUDE ABOVE THE TOP OF THE TREE; AND
 4) SHALL HAVE A HOLE NEAR THE TOP TO HOLD THE WIRE IN PLACE.

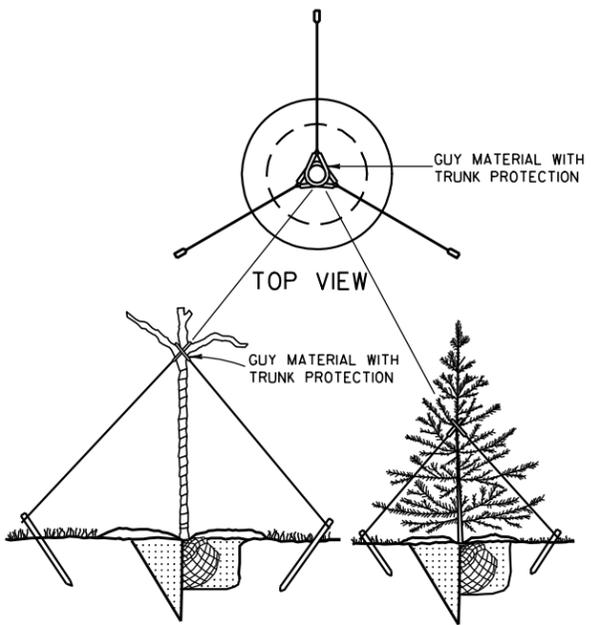

GUYING

PRUNE LARGER SHRUBS BY REMOVING FROM ONE-THIRD TO ONE-HALF TOP GROWTH AS INDICATED BY DOTTED LINE

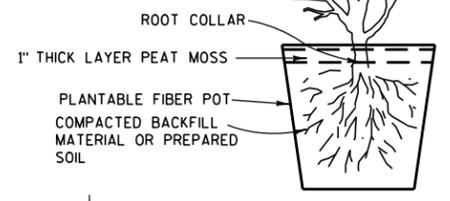

POTTING

NOTES


DETAILS OF CONSTRUCTION NOT SHOWN ON THIS DRAWING SHALL CONFORM TO THE PERTINENT REQUIREMENTS OF THE STANDARD SPECIFICATIONS AND THE APPLICABLE SPECIAL PROVISIONS.

BRACING, WRAPPING, GUYING, RODENT PROTECTION, FERTILIZER AND MULCH SHALL BE USED ONLY WHEN SPECIFIED ON THE PLANT DATA CHART (PART OF PLAN) OR SPECIAL PROVISIONS.


TREE PLANTING DETAIL

STATE OF WISCONSIN
 DEPARTMENT OF TRANSPORTATION


APPROVED
 4/11/94 /s/ Rory L. Rhinesmith
 DATE CHIEF METHODS DEVELOPMENT ENGINEER
 FHWA

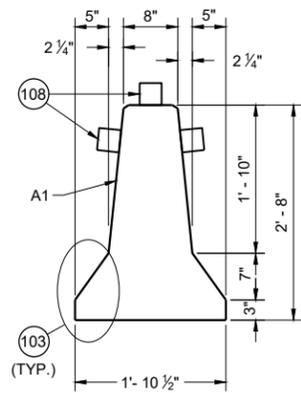


CROSS SECTION

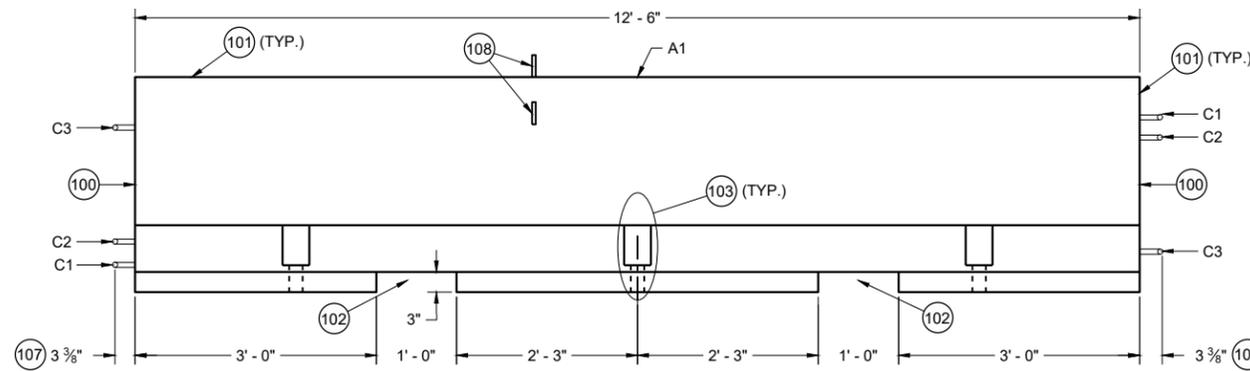


PROFILE VIEW

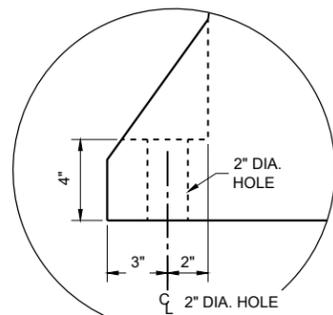




ANCHOR BLOCK DETAIL

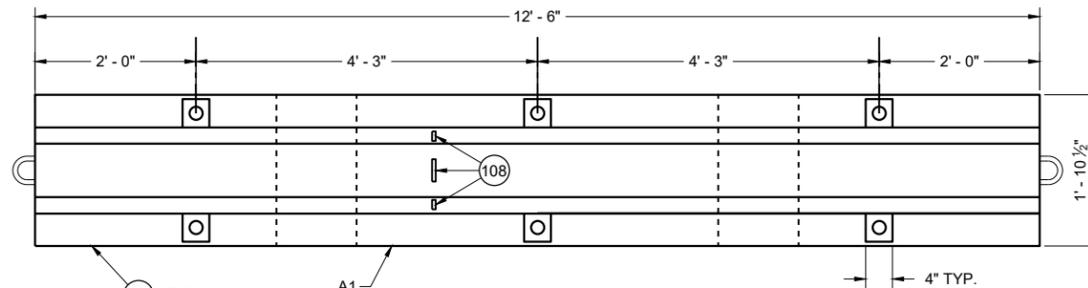

**PLAN VIEW
TEMPORARY BARRIER**

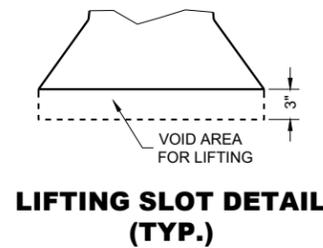

**LIFTING SLOT DETAIL
(TYP.)**

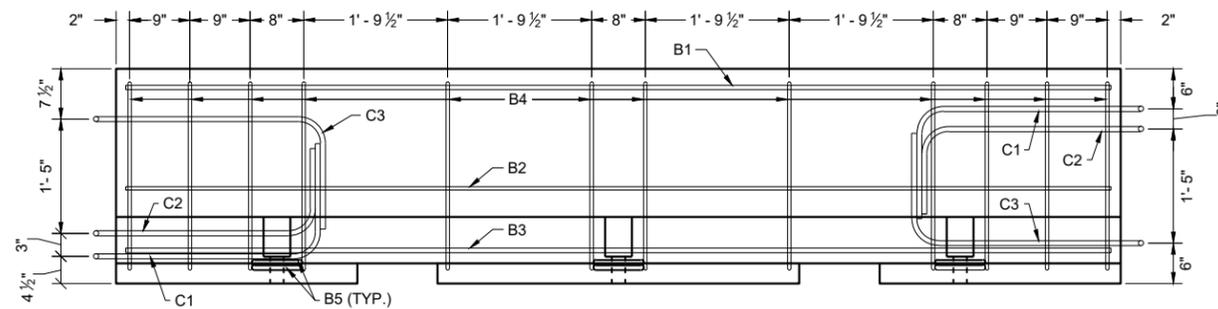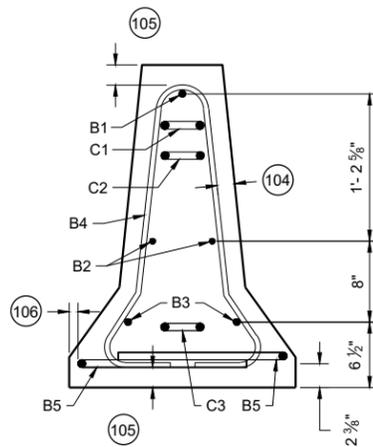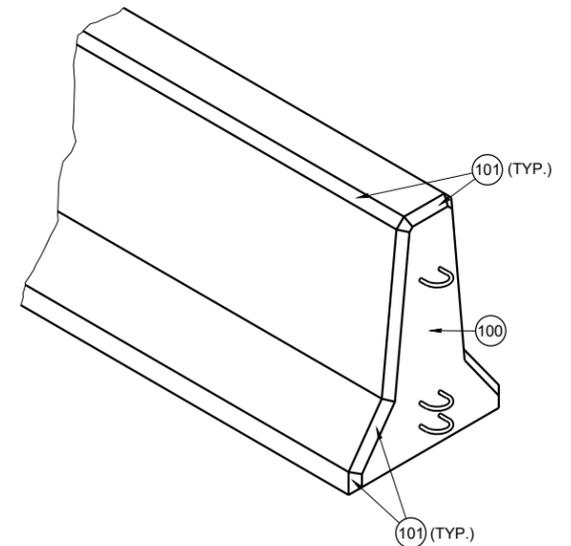

**PROFILE VIEW
TEMPORARY BARRIER REINFORCEMENT**

GENERAL NOTES


PLACE BARRIER ON PAVED SURFACE. BEFORE PLACEMENT OF TEMPORARY BARRIER, REMOVE ALL LOOSE MATERIAL FROM PAVED SURFACE.

LOOP BARS C1, C2 AND C3 ARE NOT FOR PLACEMENT OR MOVEMENT OF BARRIER.


- 100 PERMANENTLY FORM INTO ONE END OF BARRIER THE FOLLOWING INFORMATION:
A. TYPE OF BARRIER: WI-CBTP
B. MANUFACTURER
C. DATE OF MANUFACTURE (MONTH AND YEAR)
- 101 1" OPTIONAL CHAMFER
- 102 SEE LIFTING SLOT DETAIL
- 103 SEE ANCHOR BLOCK DETAIL
- 104 1 3/4" MIN. CLEAR COVER
- 105 2" MIN. CLEAR COVER
- 106 1" MIN. CLEAR COVER
- 107 ± 1/8" MEASURED FROM FACE OF CONCRETE BARRIER TO OUTSIDE OF LOOP BAR (TYP.)
- 108 USE DELINEATORS CONFORMING TO SECTION 633 OF THE STANDARD SPECIFICATIONS. CONTRACTOR MAY USE ALTERNATE SHAPES AND HOUSING. INSTALL DELINEATORS ACCORDING TO MANUFACTURER'S INSTRUCTION. INSTALL YELLOW REFLECTORS WHEN BARRIER IS LOCATED LEFT OF TRAFFIC AND WHITE WHEN BARRIER IS LOCATED RIGHT OF TRAFFIC. SPACE DELINEATORS A MAXIMUM OF 25 FEET APART. PROVIDE TOP MOUNTED DELINEATORS IN ADDITION TO SIDE MOUNTED DELINEATORS ON BARRIER INSTALLATIONS LOCATED ON A CURVED ALIGNMENT LONGER THAN 200 FEET AND ON BARRIERS USED TO SEPARATE OPPOSING TRAFFIC.

**CONCRETE BARRIER
TEMPORARY PRECAST,
12' - 6"**


STATE OF WISCONSIN
DEPARTMENT OF TRANSPORTATION

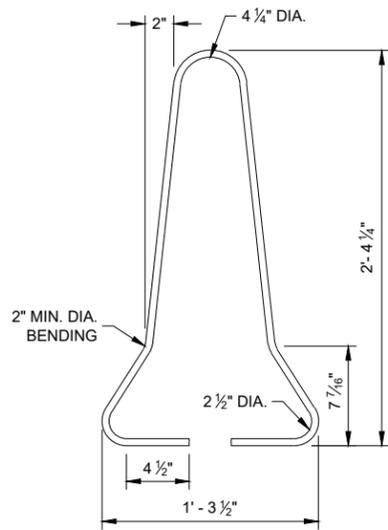




B4 BAR DETAIL

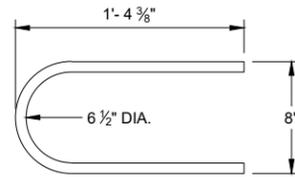



B5 BAR DETAIL

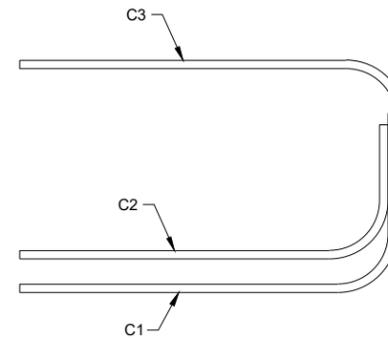

**PROFILE VIEW
LOOP BAR ASSEMBLY**

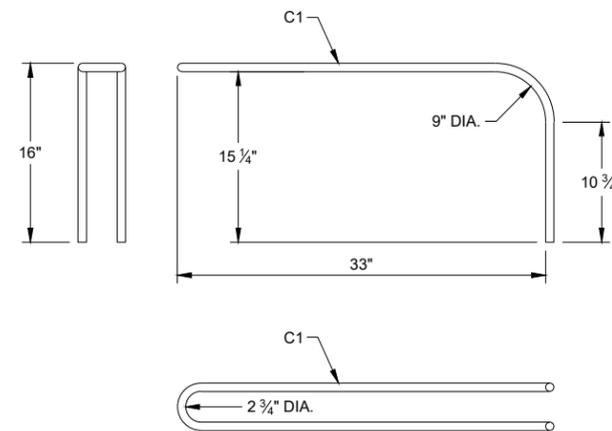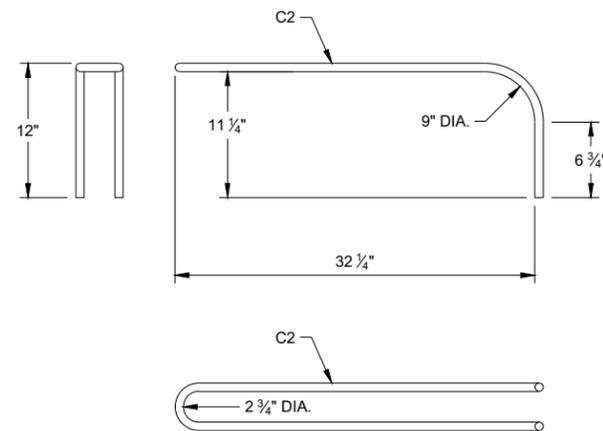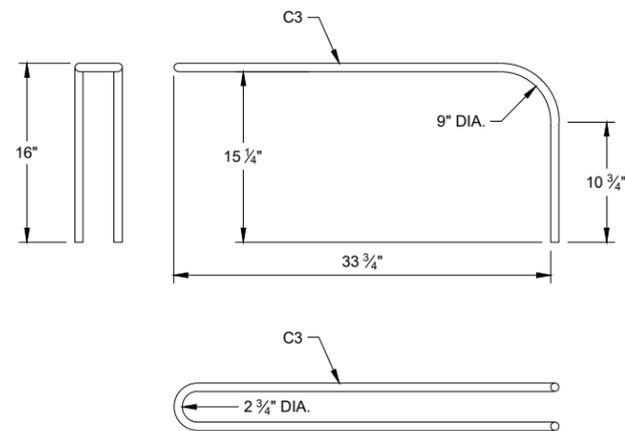



C BAR DETAILS

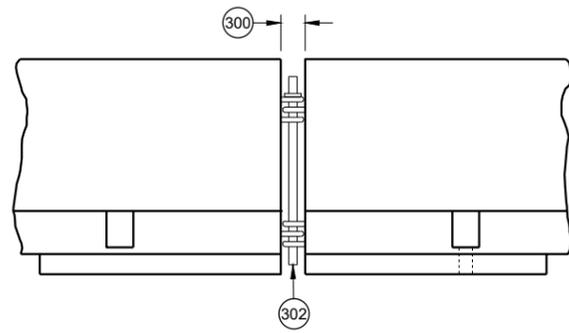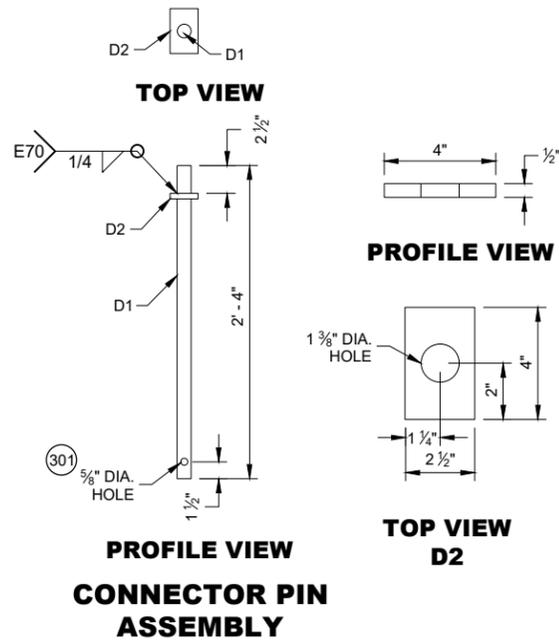

CONNECTING TEMPORARY BARRIER SECTIONS


GENERAL NOTES

- (300) SET WITH 3 5/8" WOOD BLOCK.
- (301) HOLE IS OPTIONAL.
- (302) CONNECTOR PIN ASSEMBLY.
- (303) CONCRETE PAVEMENT, APPROACH SLAB, OR DECK.
- (304) CONCRETE DECK.
- (305) DO NOT USE ON CONCRETE BRIDGE DECK WITH ASPHALT OVERLAY OR CONCRETE PAVEMENT WITH ASPHALT OVERLAY.
- (306) MINIMUM OF 2" OF ASPHALT.
- (307) ASPHALT ANCHOR PIN ASSEMBLY
- (308) IF DRILLING A PILOT HOLE, THE MAX. DIA. OF THE HOLE IS 3/4"
- (309) WHEN THERE IS ASPHALT OVERLAYING CONCRETE PAVEMENT, A 1 5/8" DIA. PILOT HOLE CAN BE DRILLED INTO THE OVERLAY AND CONCRETE. IF NEEDED DRILL A 3/4" PILOT HOLE IN BASE COURSE.

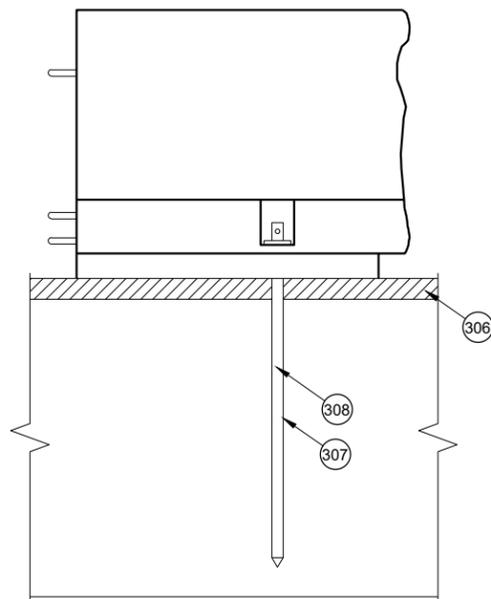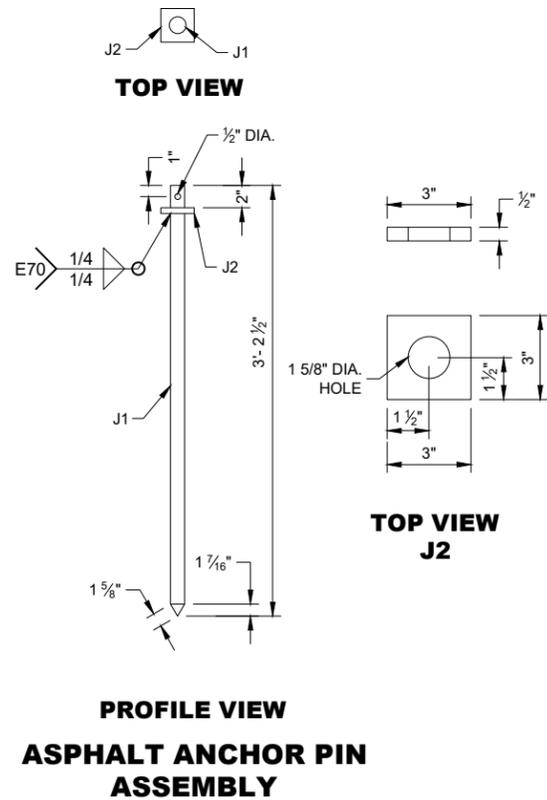


SIDE VIEW

ASPHALT ANCHOR INSTALLATION THROUGH ASPHALT PAVEMENT

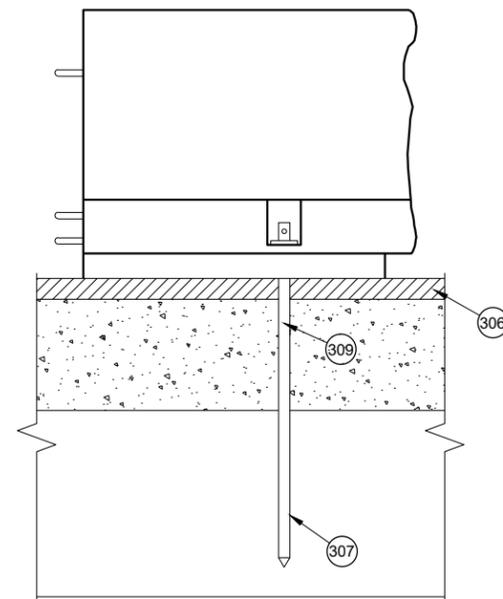


SIDE VIEW

ASPHALT ANCHOR INSTALLATION THROUGH ASPHALT OVERLAY ON TOP OF CONCRETE PAVEMENT

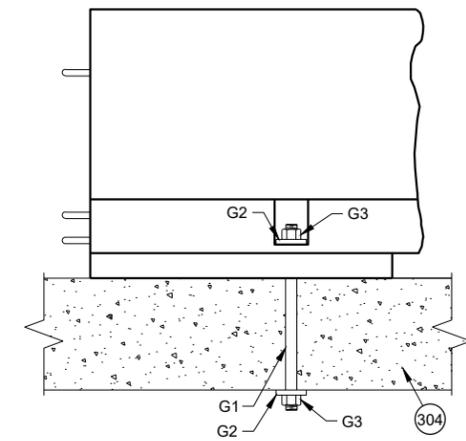

SIDE VIEW

THROUGH BOLT ANCHOR INSTALLATION

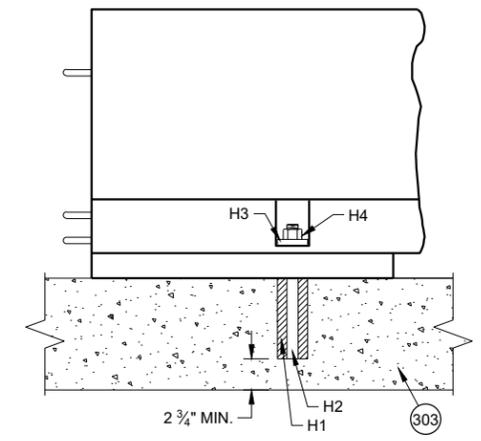


SIDE VIEW


ADHESIVE ANCHOR INSTALLATION

**CONCRETE BARRIER
TEMPORARY PRECAST,
12' - 6"**


STATE OF WISCONSIN
DEPARTMENT OF TRANSPORTATION

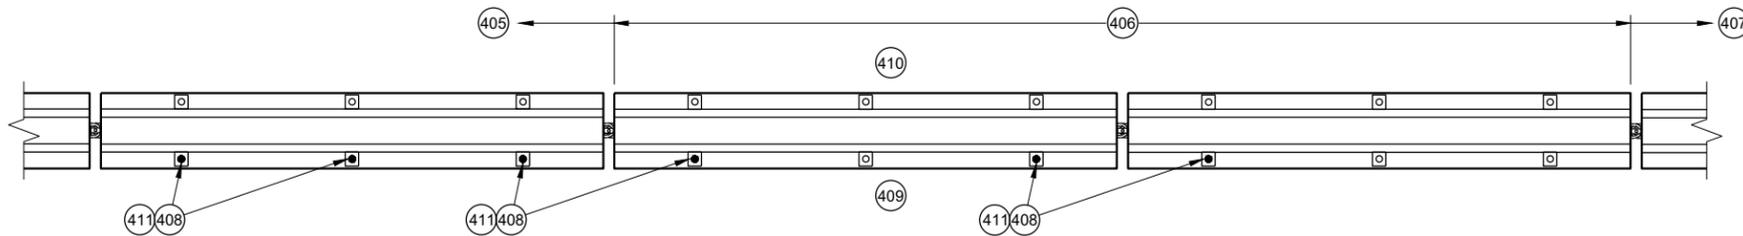


PLAN VIEW
TRANSITION FROM FREE STANDING TO ANCHORED BARRIER

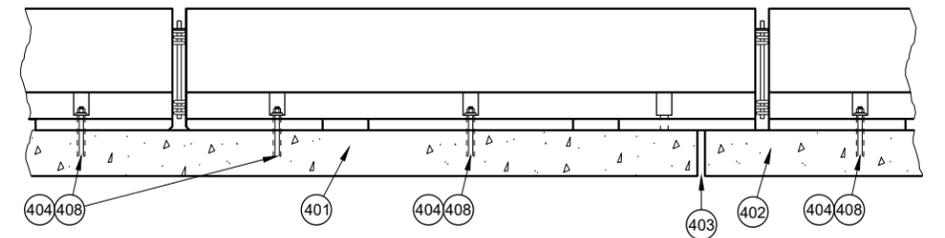


PROFILE VIEW
ANCHORED BARRIER NEAR EXPANSION JOINT

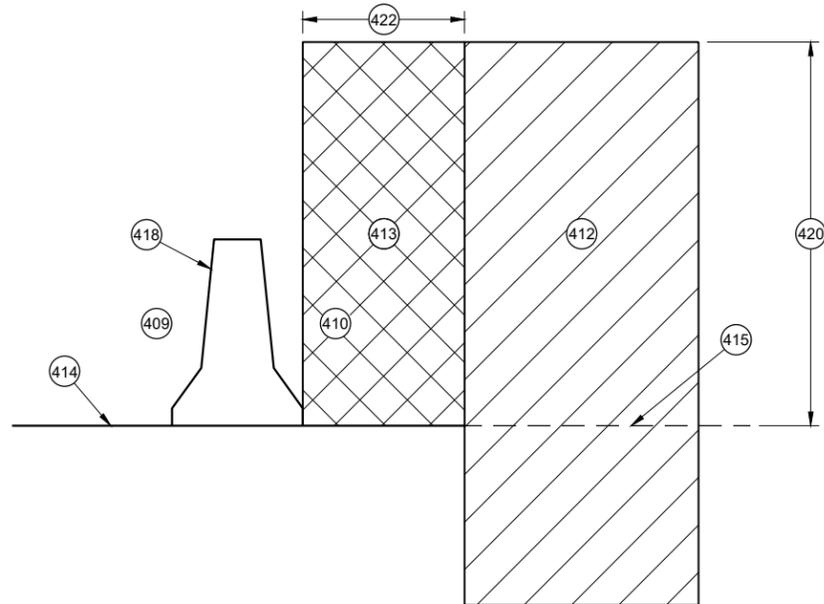


CROSS SECTION
FREE STANDING BARRIER

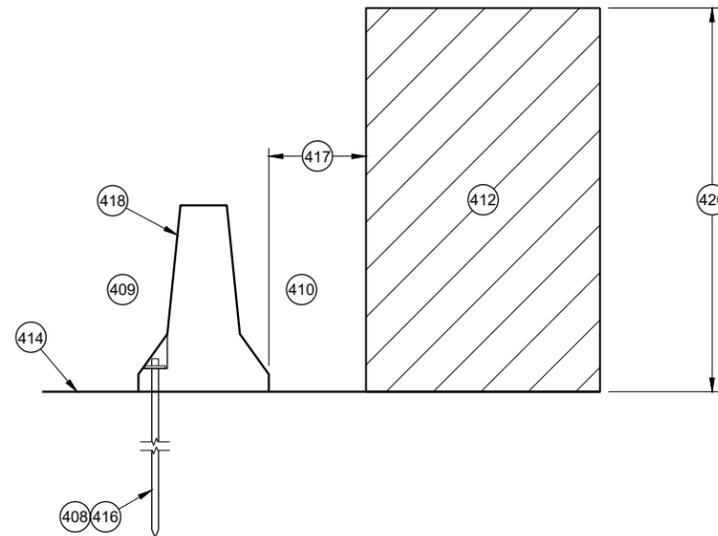

CROSS SECTION
ANCHORED BARRIER FOR OBJECTS ABOVE THE GRADE LINE AND NEAR THE BARRIER

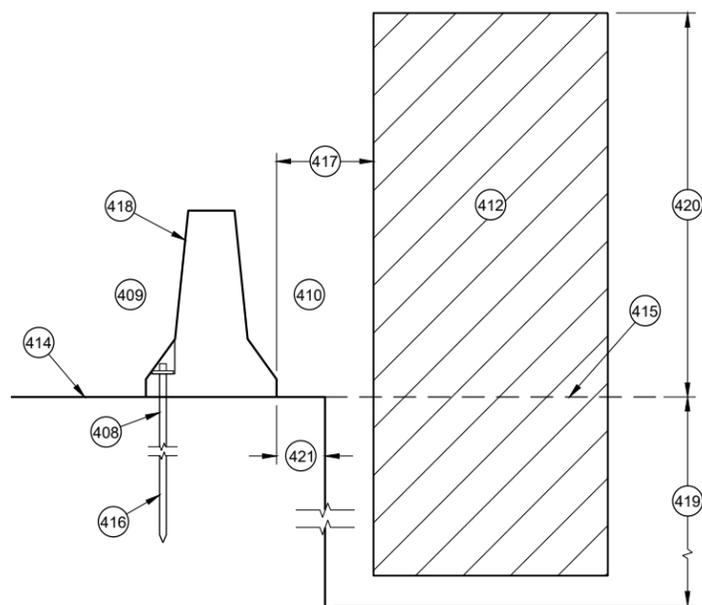

CROSS SECTION
ANCHORED BARRIER NEAR VERTICAL DROP OFF

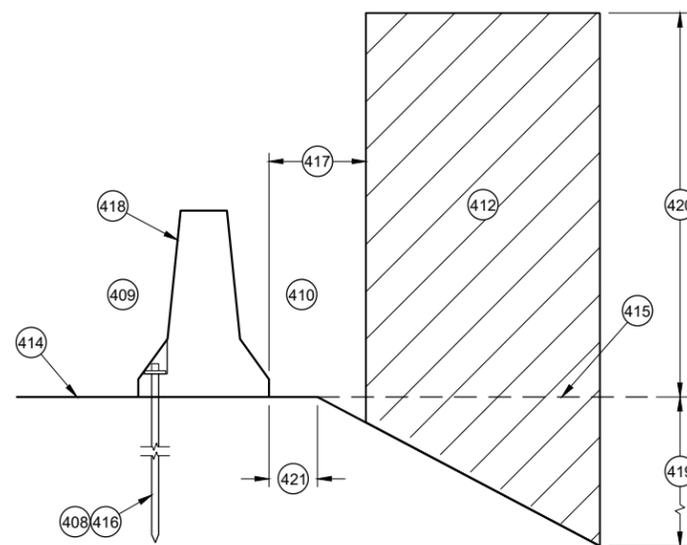

CROSS SECTION
ANCHORED BARRIER NEAR A SLOPE

GENERAL NOTES


- (400) NO SINGLE CONCRETE BARRIER SECTION SHALL BE ANCHORED TO BOTH THE BRIDGE DECK AND THE APPROACH SLAB. ALL ANCHOR BOLT LOCATIONS SHALL BE ANCHORED TO THE DECK IN ACCORDANCE WITH THE DETAIL. NO MORE THAN ONE ANCHOR BOLT SHALL BE ELIMINATED FROM A BARRIER SECTION WHEN SPANNING AN EXPANSION JOINT.
- (401) CONCRETE DECK
- (402) CONCRETE DECK OR APPROACH SLAB.
- (403) EXPANSION JOINT
- (404) ADHESIVE ANCHOR SHOWN. SEE ANCHOR DETAILS.
- (405) ANCHORED TEMPORARY BARRIER
- (406) TRANSITION FROM ANCHORED TEMPORARY BARRIER TO FREE STANDING
- (407) FREE STANDING BARRIER
- (408) REMOVE ALL ANCHORS WHEN NO LONGER NEEDED. FILL CONCRETE PAVEMENTS, DECKS AND APPROACH SLABS WITH NON-SHRINK COMMERCIAL GROUT FROM THE APPROVED PRODUCT LIST. FILL ASPHALT PAVEMENTS WITH ASTM D6690 TYPE II RUBBERIZED CRACK FILLER.
- (409) TRAFFIC SIDE
- (410) NON-TRAFFIC SIDE
- (411) ANCHOR LOCATION. SEE ANCHORING DETAILS.
- (412) WORK AREA
- (413) AREA FREE OF OBJECTS AND WORKERS
- (414) GRADE LINE
- (415) EXTENDED GRADE LINE
- (416) ANCHORED TEMPORARY BARRIER. SEE BOLT THROUGH DECK, REMOVABLE ADHESIVE ANCHOR, OR AN ASPHALT ANCHOR ROD DETAILS FOR MORE INFORMATION. ASPHALT ANCHOR ROD SHOWN.
- (417) WHEN OBJECTS EXTEND ABOVE THE GRADE. A MINIMUM OF 1 FOOT IS REQUIRED FROM BACK OF BARRIER TO OBJECT.
- (418) OBJECTS ARE NOT TO BE PLACED ON, MOUNTED TO, OR ALLOWED TO LEAN AGAINST THE BARRIER WITHOUT WRITTEN PERMISSION OF THE PROJECT ENGINEER.
- (419) DEPTHS OF 3 FEET OR MORE.
- (420) Y = 6.5'
- (421) OFFSET FROM BACK OF BARRIER EDGE:
 CONCRETE PAVEMENT 0.5'
 ASPHALT 0.5'
- (422) POSTED SPEED (MPH):
 45 OR GREATER 4.0'
 40 OR LOWER 2.0'

CONCRETE BARRIER
TEMPORARY PRECAST,
12' - 6"


STATE OF WISCONSIN
 DEPARTMENT OF TRANSPORTATION

GENERAL NOTES


- (500) EXISTING RIGID BARRIERS (VARIES)
- (501) TEMPORARY BARRIER
- (502) SEE OTHER DETAIL ON HOW TO ANCHOR TEMPORARY BARRIER (BARRIER ASPHALT ANCHOR SHOWN).
- (503) ANCHORS ARE REQUIRED ON BOTH SIDE OF THE TEMPORARY BARRIER.
- (504) NESTED RAILS ARE REQUIRED ON BOTH SIDES OF THE TEMPORARY BARRIER FOR ALL INSTALLATIONS.
- (505) TRAFFIC TRAVELS FROM PERMANENT BARRIER TO TEMPORARY BARRIER.
- (506) TRAFFIC TRAVELS FROM TEMPORARY BARRIER TO PERMANENT BARRIER.
- (507) VERTICAL BARRIER
- (508) SAFETY SHAPE BARRIER
- (509) SINGLE SLOPE BARRIER
- (510) CAP END PLATE PLACED FLUSH WITH UPSTREAM END OF RIGID BARRIER.
- (511) BENT THRIE BEAM TO FIT.
- (512) THRIE BEAM PIECES ARE OFFSET 15 1/4" TO PREVENT INTERFERENCE FROM THE ANCHORS ON OPPOSING SIDES.
- (513) TWO (2) P1, P2 AND P3 ARE REQUIRED
- (514) FIVE (5) N1, N2 AND N3 ARE REQUIRED
- (515) TWO (2) R1, R2 AND R3 ARE REQUIRED
- (516) CUT WOOD BLOCK TO FIT.
- (517) SEE THRIE BEAM RAIL TERMINAL CONNECTOR DETAIL ASSEMBLY.
- (518) CAP ASSEMBLY
- (519) 4" MAX. GAP BETWEEN TEMPORARY BARRIER AND RIGID BARRIER.
- (520) ALL TWELVE SPLICE HOLES REQUIRE M1 AND M2

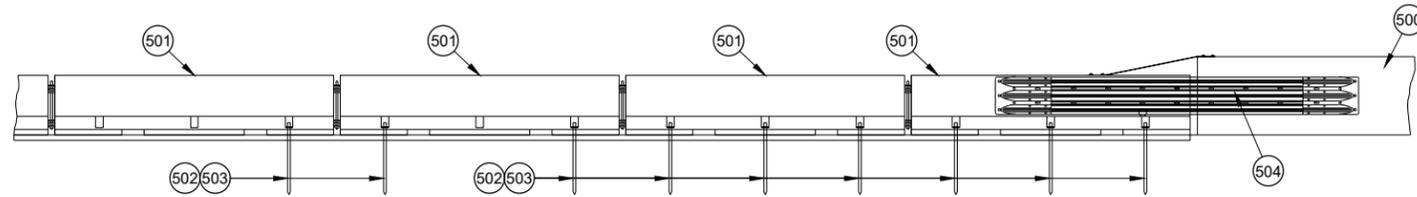


PROFILE VIEW

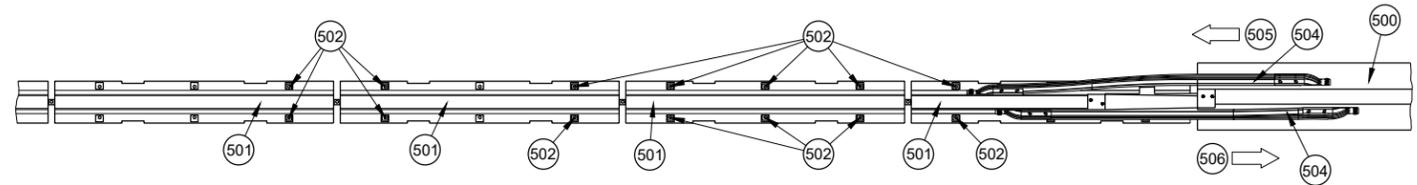


**PLAN VIEW
TRANSITION TO RIGID BARRIER**

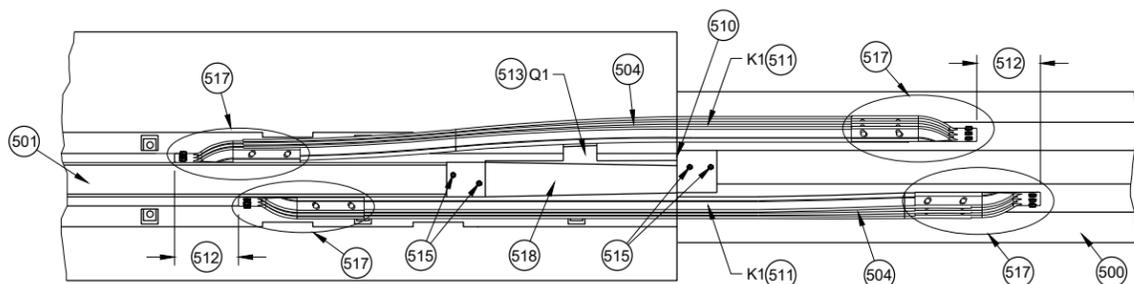


**PLAN DETAIL VIEW
TRANSITION TO RIGID BARRIER**

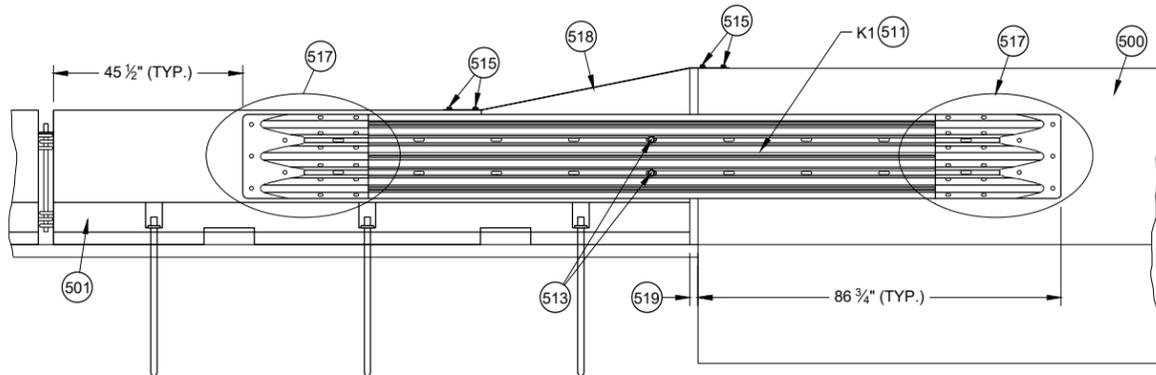


**FRONT DETAIL VIEW
TRANSITION TO RIGID BARRIER**

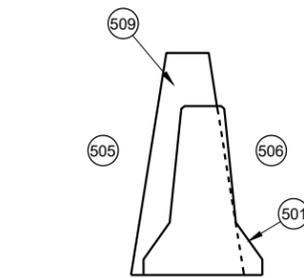


**CROSS SECTION
TEMPORARY BARRIER
PLACEMENT SINGLE SLOPE**

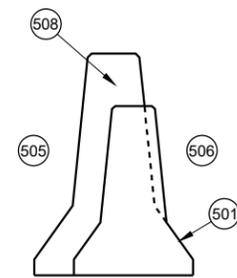


**CROSS SECTION
TEMPORARY BARRIER
PLACEMENT SAFETY SHAPE**

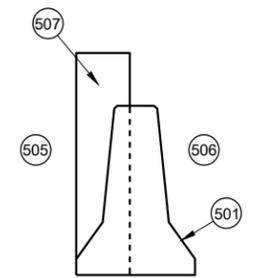

**CROSS SECTION
TEMPORARY BARRIER
PLACEMENT VERTICAL**

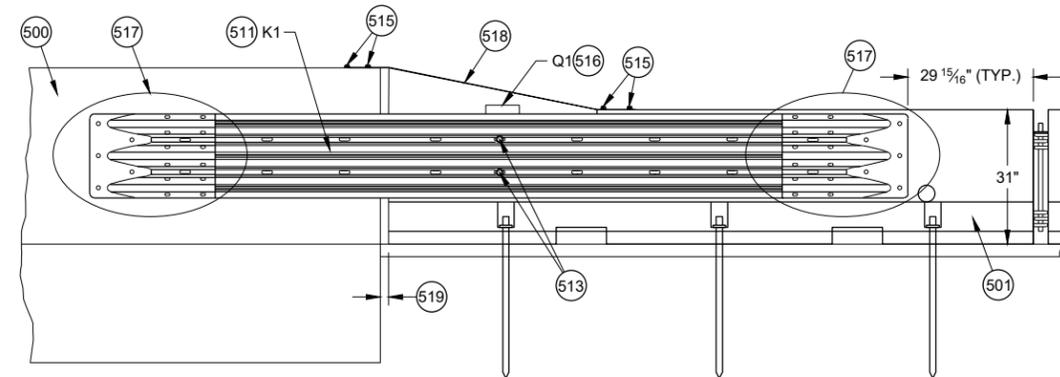


**BACK DETAIL VIEW
TRANSITION TO RIGID BARRIER**

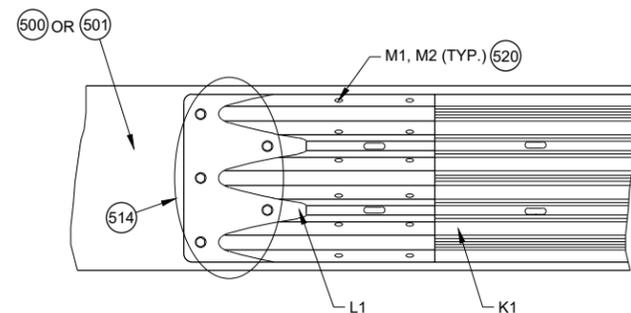


**(517) DETAIL PLAN VIEW
THRIE BEAM RAIL TERMINAL CONNECTOR ASSEMBLY**

**CONCRETE BARRIER
TEMPORARY PRECAST,
12' - 6"**


STATE OF WISCONSIN
DEPARTMENT OF TRANSPORTATION

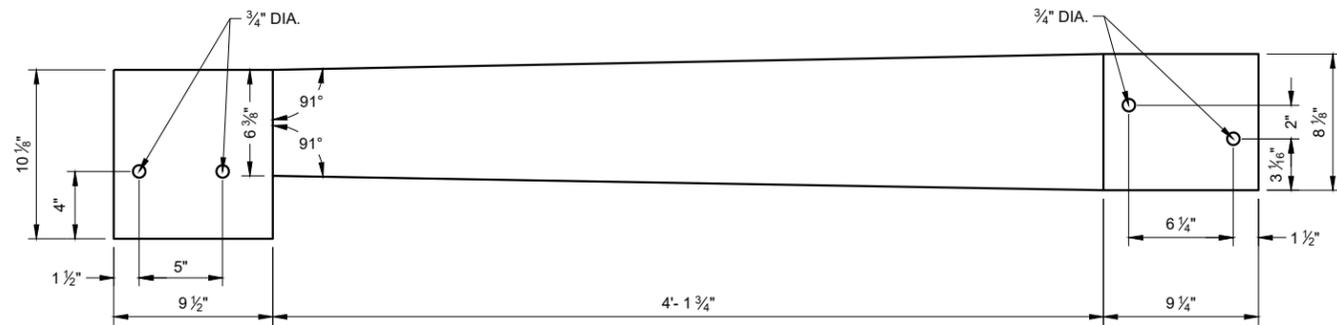


**TOP VIEW
S1**

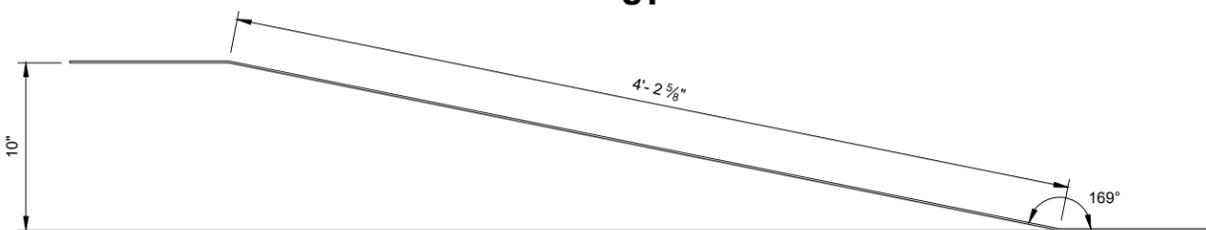


**ELEVATION VIEW
S1**

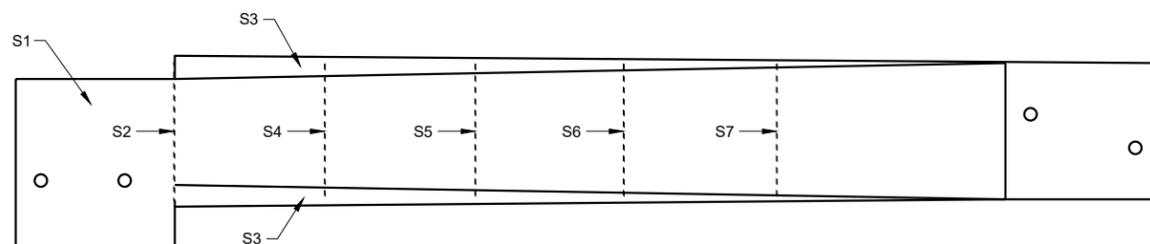

PLAN VIEW

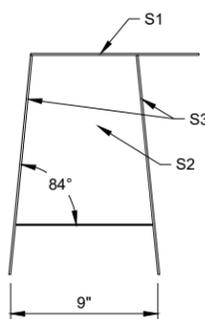


BACK VIEW

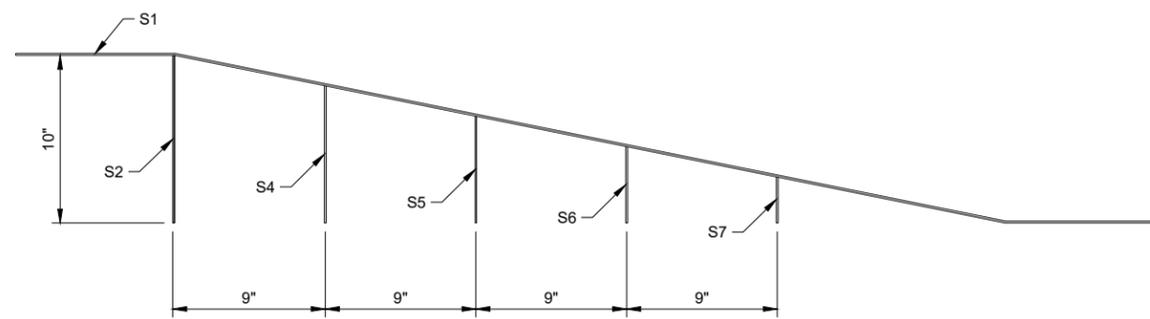


SIDE VIEW (600)


42" TOP CAP ASSEMBLY

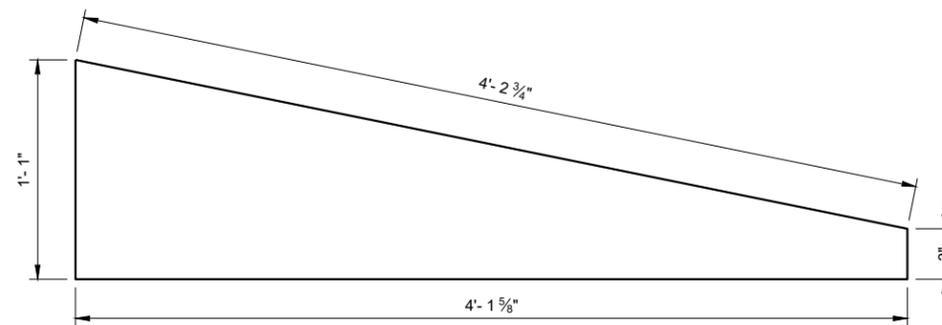


**SIDE VIEW
S3**

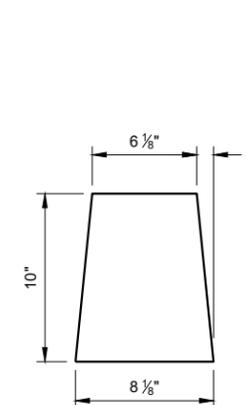


S2

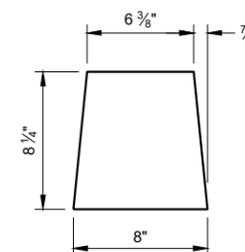


S4

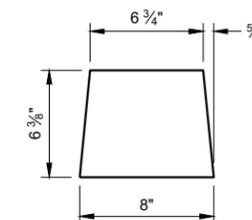

S5

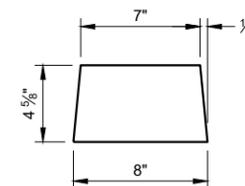

S6

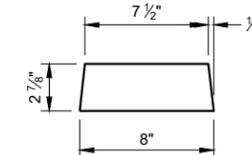

S7

GENERAL NOTES


STITCH WELD GUSSET PLATES AND END PLATES ON THREE SIDES

STITCH WELD TWO SIDE PLATES TO TOP PLATE, END PLATE AND GUSSETS.


(600) SIDE PLATES (S3) NOT SHOWN FOR CLARITY.

**CONCRETE BARRIER
TEMPORARY PRECAST,
12' - 6"**


STATE OF WISCONSIN
DEPARTMENT OF TRANSPORTATION

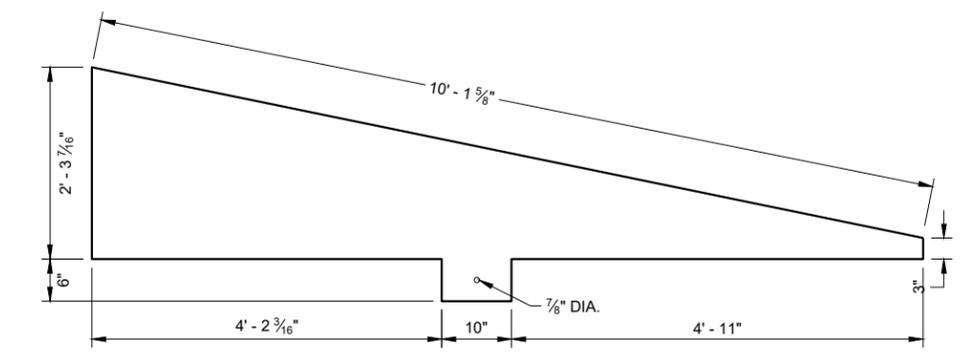


**SIDE VIEW
T4**

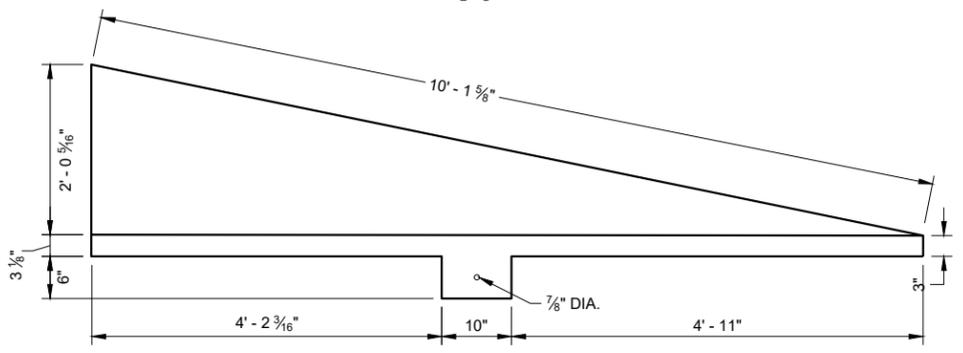

**SIDE VIEW
T3**

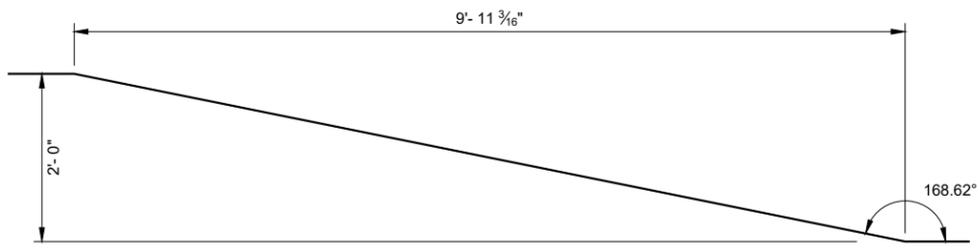

**SIDE VIEW
TOP PLATE T1**

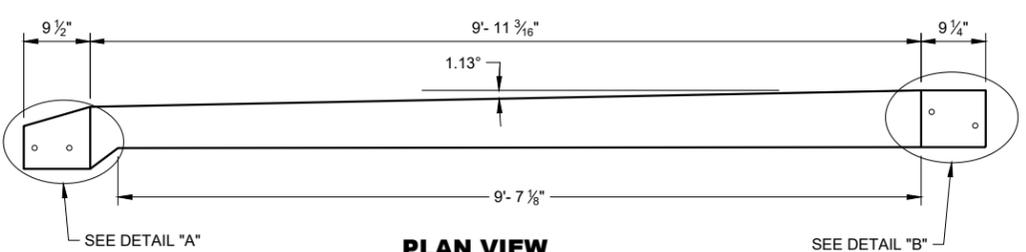

**PLAN VIEW
TOP PLATE T1**


GENERAL NOTES

- STITCH WELD GUSSET PLATES AND END PLATES ON THRIE SIDES
- STITCH WELD TWO SIDE PLATES TO TOP PLATE, END PLATE AND GUSSETS.
- SIDE PLATES, TOP PLATE, END PLATE AND GUSSETS ARE 12 GAUGE ASTM A36 GALVANIZED STEEL.
- (700) SIDE PLATES (T3 AND T4) NOT SHOWN FOR CLARITY.


**END
VIEW**

**END
VIEW**


**END
VIEW**

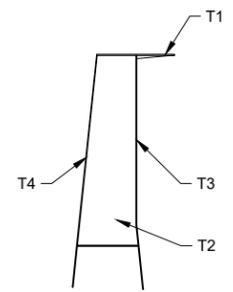


**END VIEW
56 INCH TOP CAP**

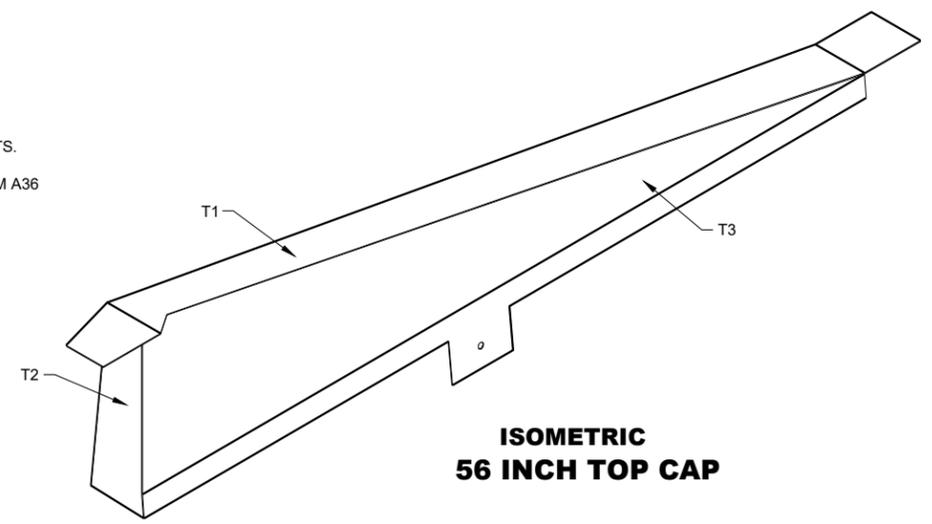


**ISOMETRIC
56 INCH TOP CAP**

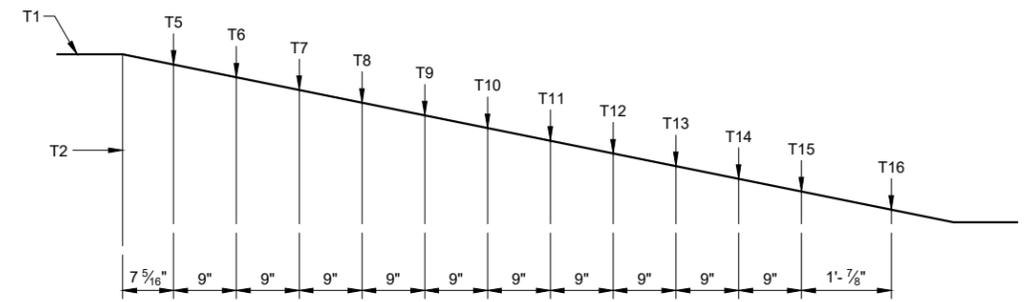


**SIDE VIEW
56 INCH TOP CAP (700)**

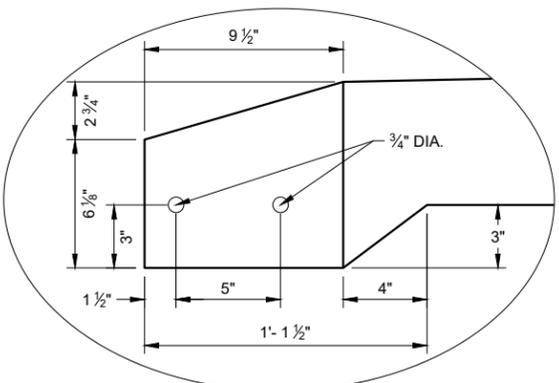


DETAIL "A"

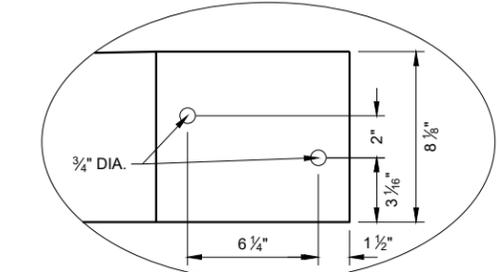

DETAIL "B"

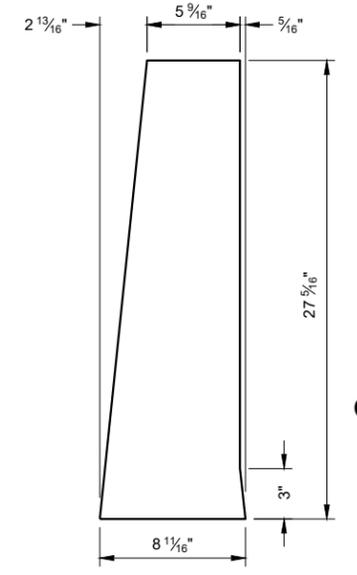

END PLATE T2


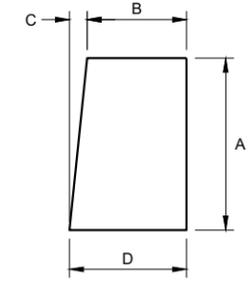


**GUSSET PLATES
T5 - T16**



GUSSET DIMENSIONS				
GUSSET NO.	A	B	C	D
T5	22 13/16"	5 1/16"	2 5/16"	8 1/16"
T6	21"	5 7/8"	2 3/16"	8 1/16"
T7	19 3/16"	6 1/8"	1 13/16"	8 1/16"
T8	17 3/8"	6 1/4"	1 13/16"	8 1/16"
T9	15 9/16"	6 7/16"	1 1/16"	8 1/16"
T10	13 3/4"	6 5/8"	1 7/16"	8 1/16"
T11	11 15/16"	6 13/16"	1 1/4"	8 1/16"
T12	10 1/8"	7"	1 1/16"	8 1/16"
T13	8 5/16"	7 3/16"	7/8"	8 1/16"
T14	6 1/2"	7 3/8"	1 1/16"	8 1/16"
T15	4 1/16"	7 1/16"	1/2"	8"
T16	2 7/8"	7 3/4"	1/4"	8"

**CONCRETE BARRIER
TEMPORARY PRECAST,
12' - 6"**

STATE OF WISCONSIN
DEPARTMENT OF TRANSPORTATION

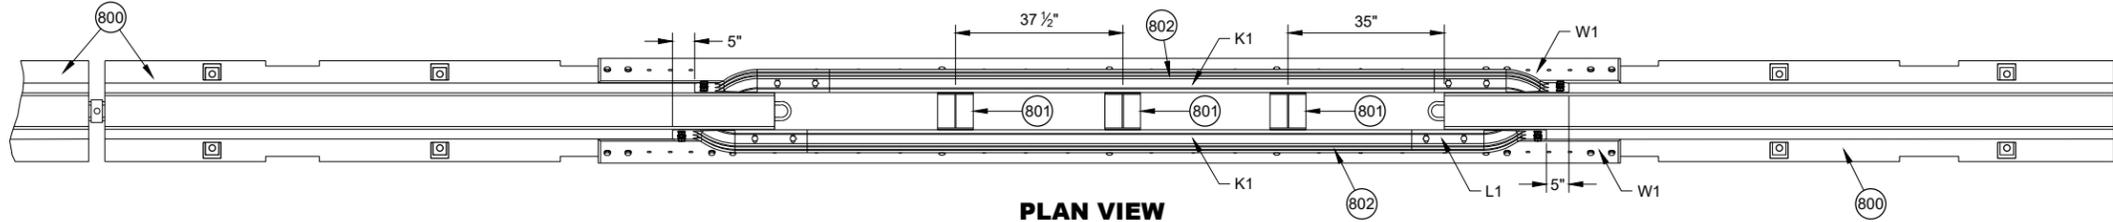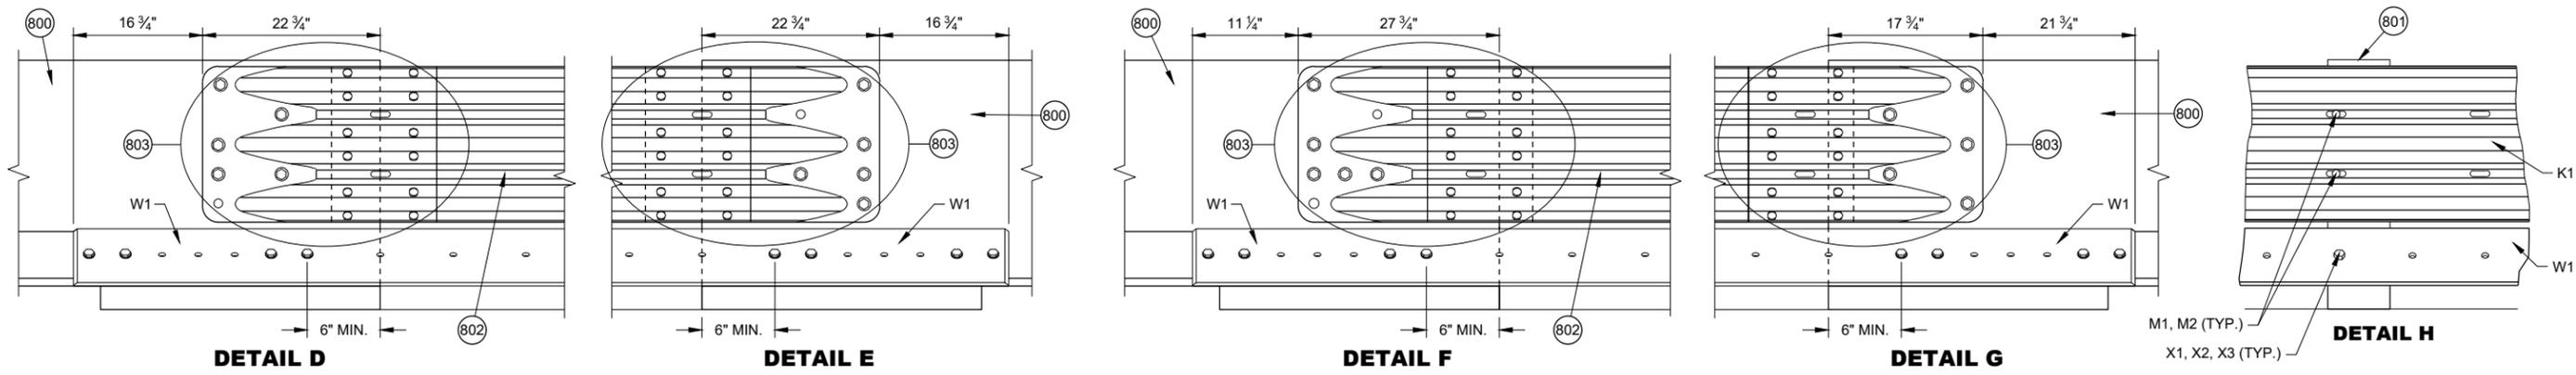


- GENERAL NOTES**
- 800 FREE STANDING TEMPORARY BARRIER
 - 801 GAP STIFFENER ASSEMBLY
 - 802 THRIE BEAMS ARE NESTED ON BOTH SIDES OF THE TEMPORARY BARRIER.
 - 803 SEE THRIE BEAM RAIL TERMINAL CONNECTOR DETAIL

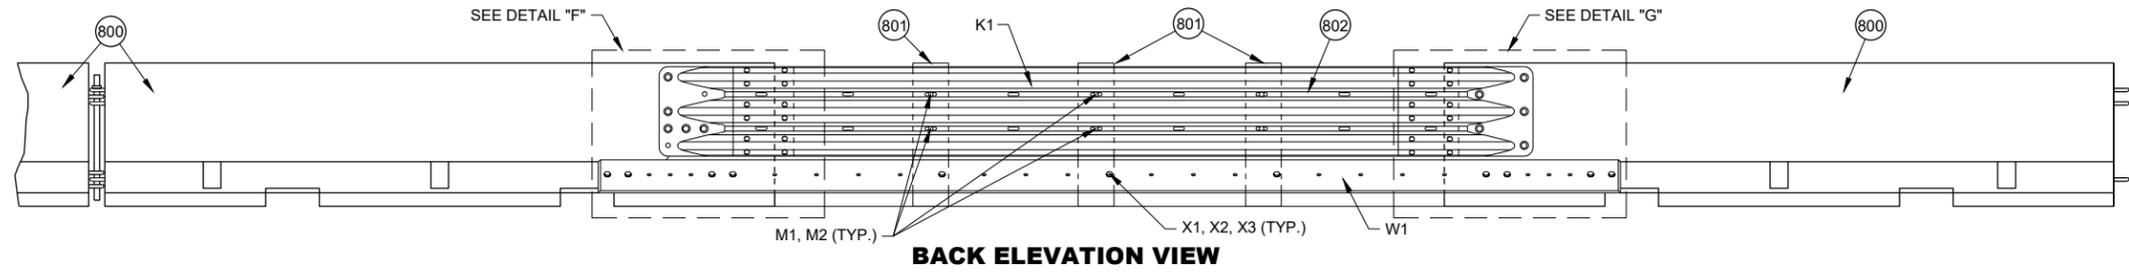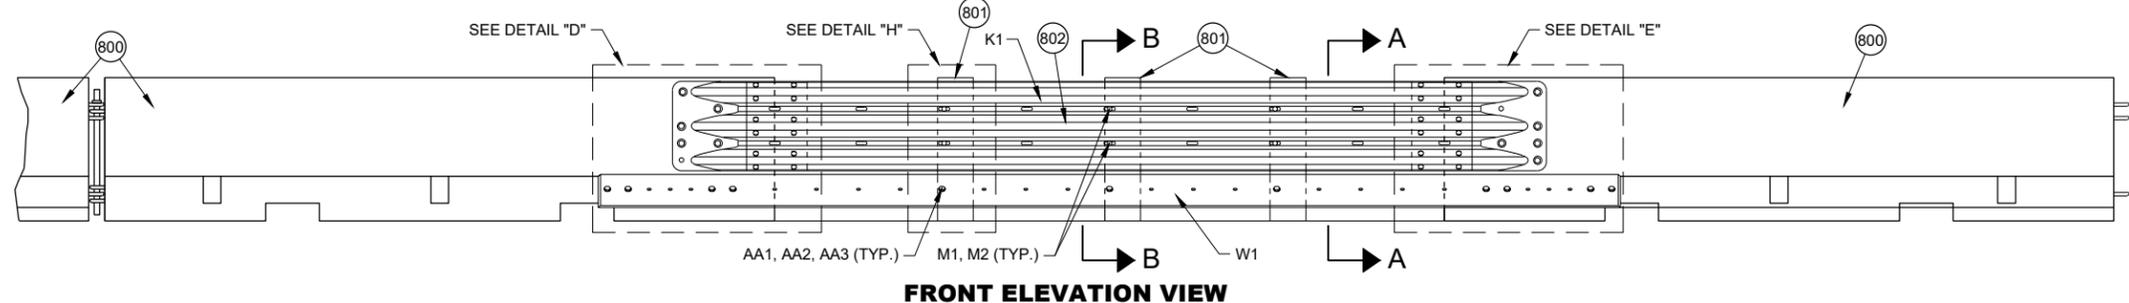


PORTABLE CONCRETE BARRIER GAP THRIE BEAM COVER

**CONCRETE BARRIER
TEMPORARY PRECAST,
12' - 6"**


STATE OF WISCONSIN
DEPARTMENT OF TRANSPORTATION

 


**PLAN VIEW
GAP WITHIN SPACING**

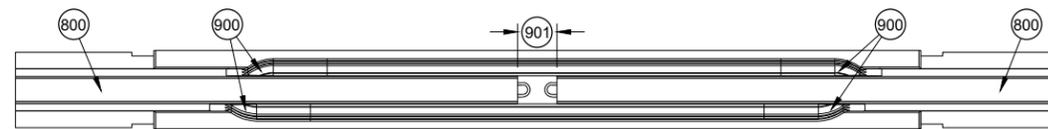


**PLAN VIEW
TEMPORARY BARRIER GAP OVER 4" TO 1' MAX. 904**

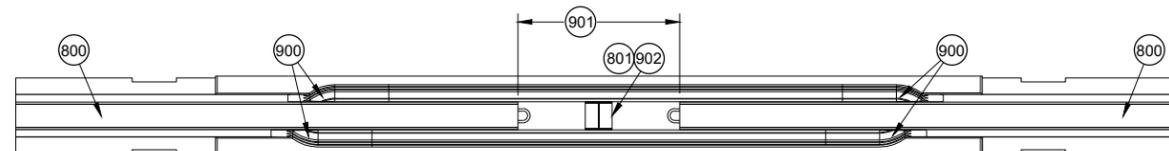

**PLAN VIEW
TEMPORARY BARRIER GAP OVER 1' TO 4' MAX. 904**

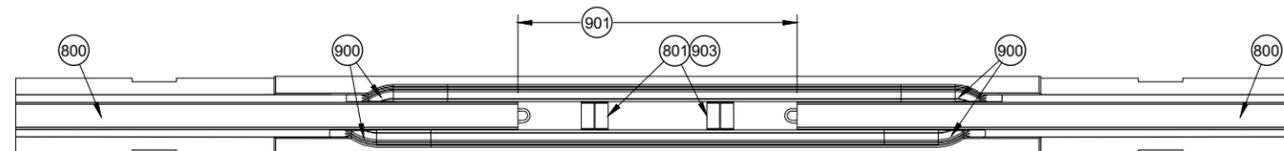

**PLAN VIEW
TEMPORARY BARRIER GAP OVER 4' TO 7' MAX. 904**

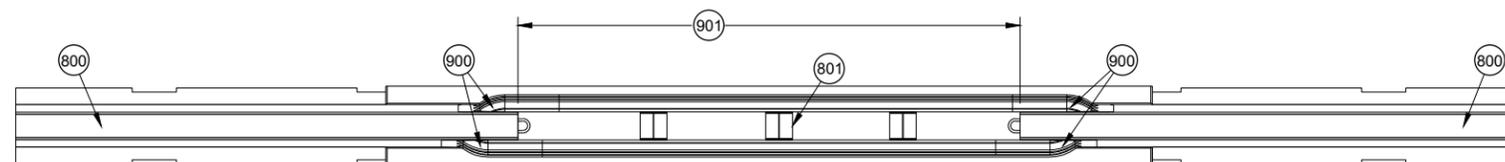


**PLAN VIEW
TEMPORARY BARRIER GAP OVER 7' TO 12.5' MAX. 904**

GENERAL NOTES


- 900 SEE OTHER DETAILS FOR TEMPORARY GAP HARDWARE (TYP.)
- 901 TEMPORARY BARRIER GAP
- 902 GAP STIFFENER ASSEMBLY CENTERED IN THE GAP.
- 903 GAP STIFFENER ASSEMBLY IS OFFSET 18 3/4" FROM CENTER
- 904 MINIMUM NUMBER OF GAP STIFFENERS SHOWN FOR THE GAP RANGE SHOWN.
- 905 MINIMUM OF 8 CONTINUOUS FREE STANDING TEMPORARY BARRIERS

**CONCRETE BARRIER
TEMPORARY PRECAST,
12' - 6"**


STATE OF WISCONSIN
DEPARTMENT OF TRANSPORTATION

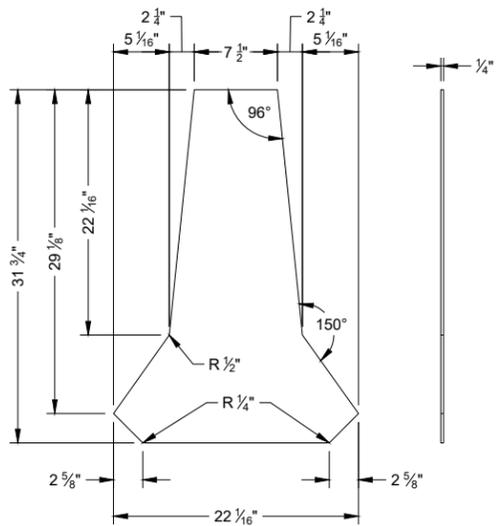


PROFILE VIEW **SIDE VIEW**
STIFFENER ASSEMBLY
CENTER PANEL U1

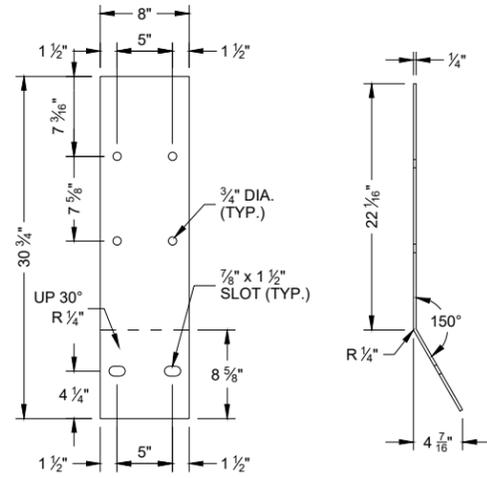


FLAT PATTERN **SIDE VIEW**
STIFFENER ASSEMBLY
SIDE PANEL U2

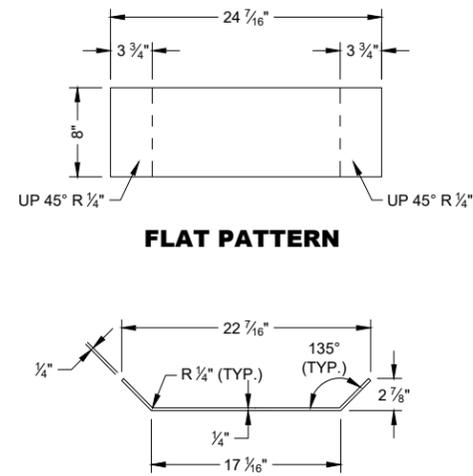


PROFILE VIEW
STIFFENER ASSEMBLY
BOTTOM PANEL U3

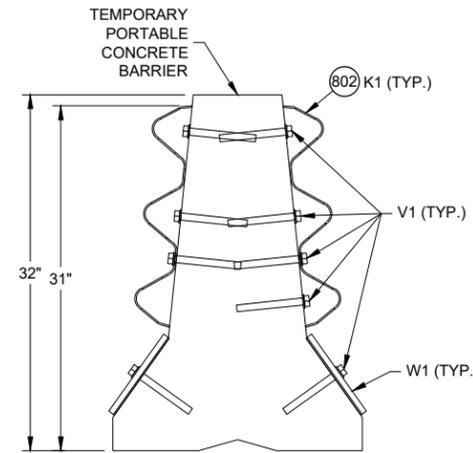


SECTION A - A

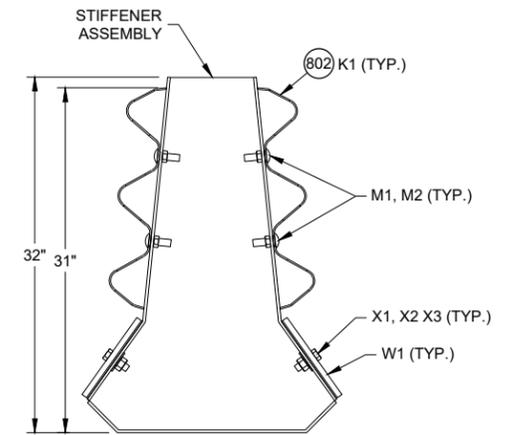

SECTION B - B

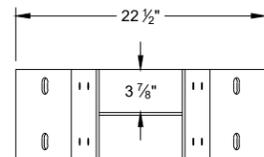


PLAN VIEW


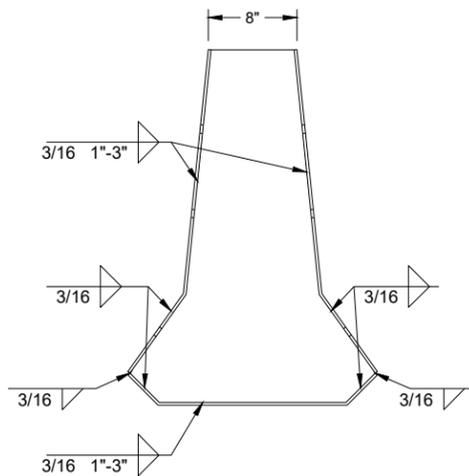


PROFILE VIEW **SIDE VIEW**

GAP STIFFENER ASSEMBLY

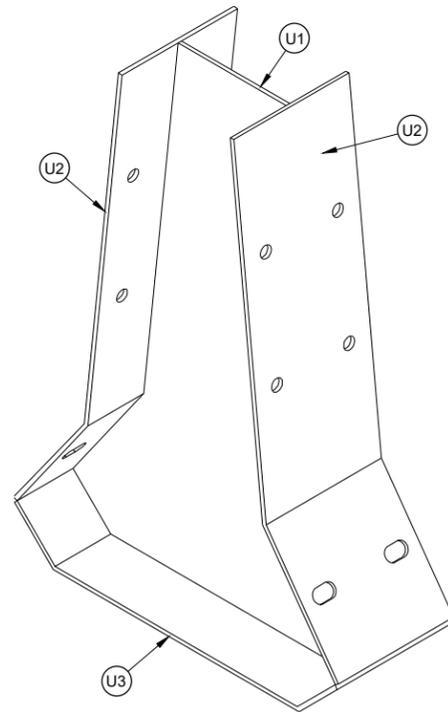

ISOMETRIC

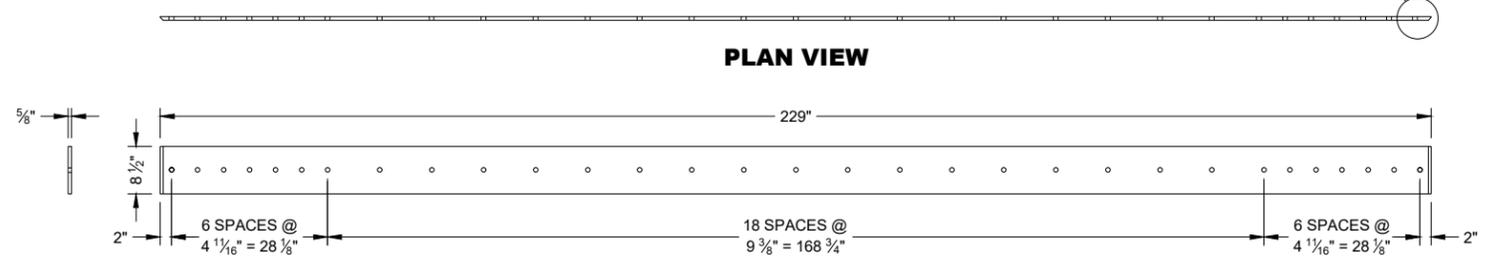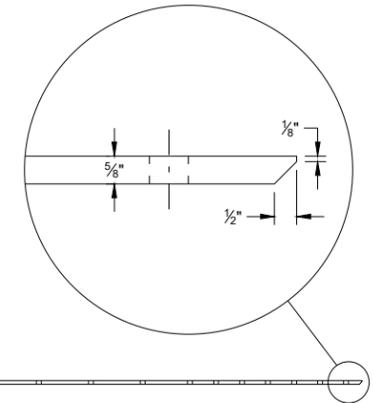


SIDE VIEW

PLAN VIEW
ELEVATION VIEW
W1 TOE PLATE


CONCRETE BARRIER
TEMPORARY PRECAST,
12' - 6"

STATE OF WISCONSIN
 DEPARTMENT OF TRANSPORTATION

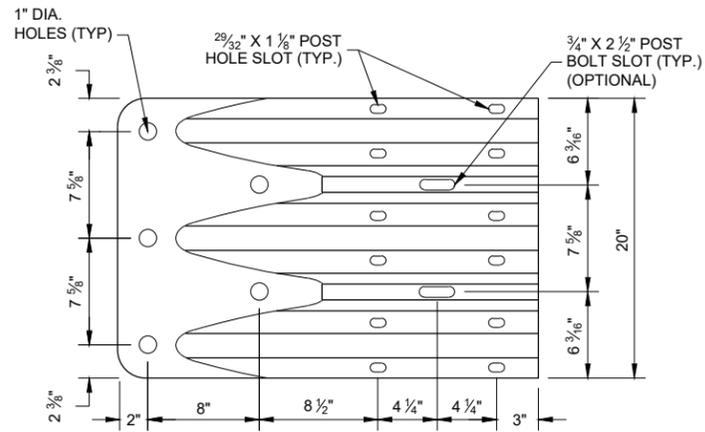


ELEVATION VIEW

**THRIE BEAM
TERMINAL CONNECTOR**

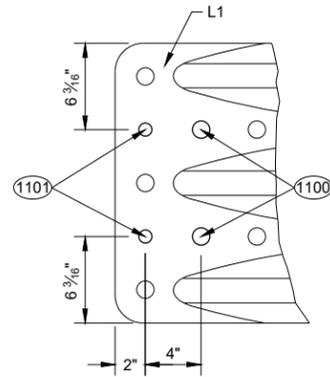

ELEVATION VIEW


**ADDITIONAL THRIE BEAM
TERMINAL CONNECTOR HOLE DETAIL**

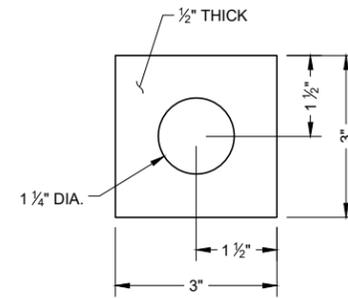


**PLATE WASHER DETAIL
G2, H3**

GENERAL NOTES

- (1100) 1" DIA. HOLE
- (1101) 3/4" DIA. HOLE
- (1102) PROVIDE HOLES IN THRIE BEAM TERMINAL CONNECTOR TO LIMIT STEEL REINFORCEMENT OR LOOP BAR CONFLICT. CONTRACTOR MAY FIELD DRILL ADDITIONAL HOLE OR PROVIDE THRIE BEAM TERMINAL CONNECTOR WITH ADDITIONAL HOLES FROM SUPPLIER.

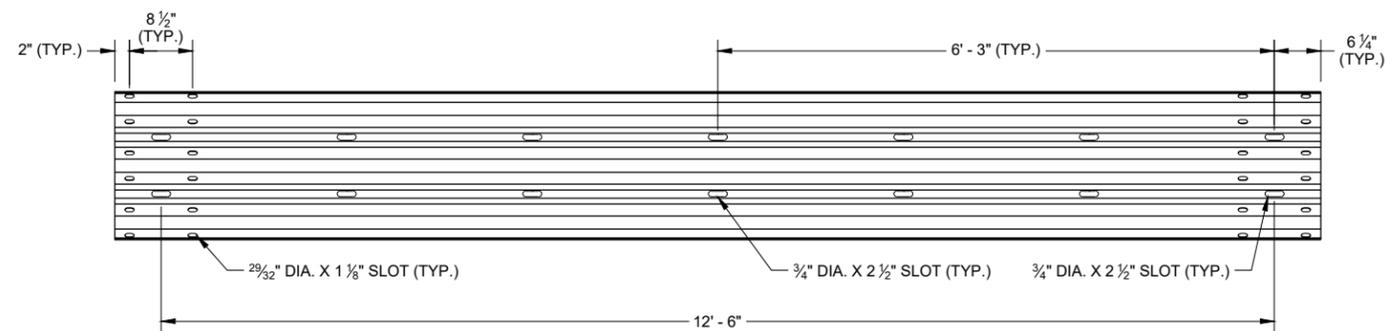


SLOTTED THRIE BEAM RAIL K1

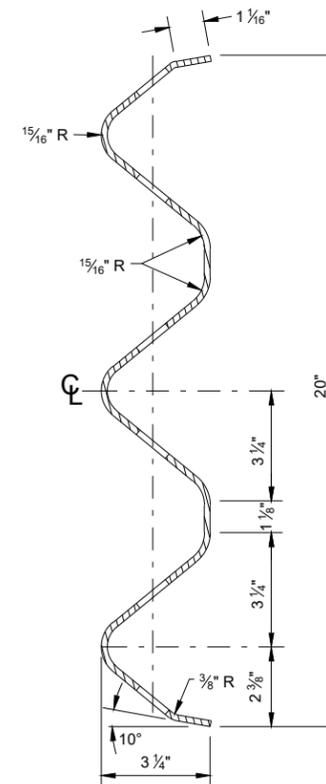


**SECTION THROUGH
BEAM K1**

**CONCRETE BARRIER
TEMPORARY PRECAST,
12' - 6"**

STATE OF WISCONSIN
DEPARTMENT OF TRANSPORTATION

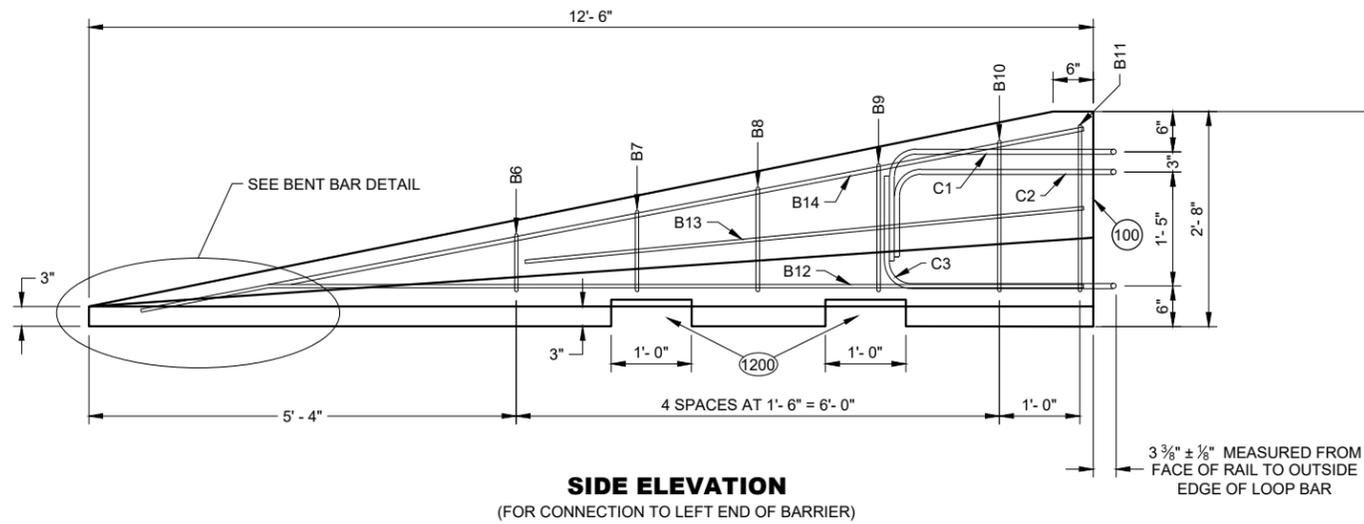


SIDE ELEVATION
(FOR CONNECTION TO LEFT END OF BARRIER)

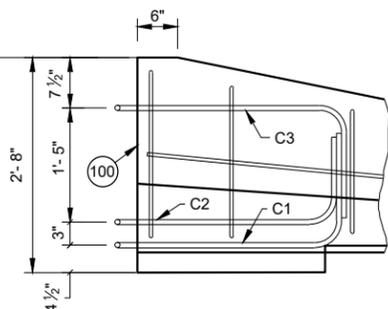

SIDE ELEVATION
LOOP BAR ASSEMBLY INVERTED FOR OPPOSITE END
(FOR CONNECTION TO RIGHT END OF BARRIER)


GENERAL NOTES

(1200) SEE LIFTING SLOT DETAIL. LOCATION OF LIFTING SLOTS DETERMINED BY CONTRACTOR.

 


FLARE AT BARRIER END


POSTED SPEED, (MPH)	FLARE RATE
40 OR LESS	6:1
45 OR GREATER	8:1

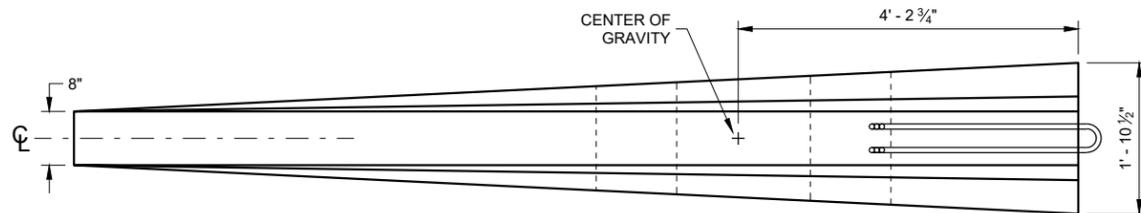


PLAN VIEW

 


BENT BAR DETAIL

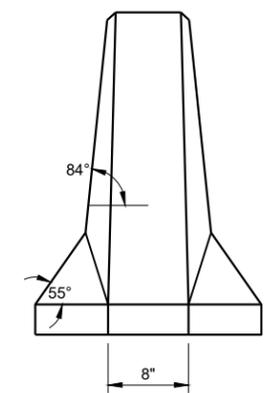

FRONT ELEVATION

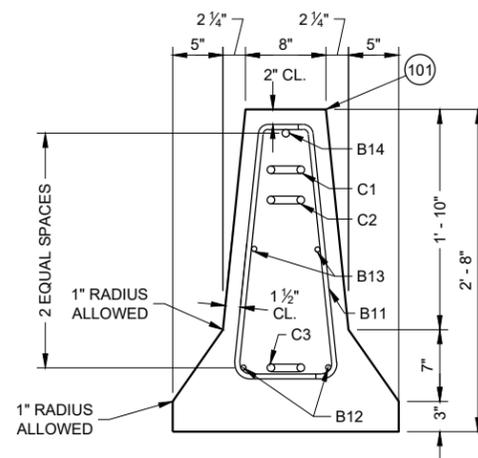

END SECTION

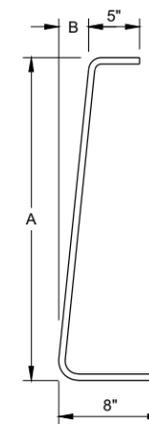

BAR	A	B
B6	10"	1"
B7	1'- 1"	1 1/4"
B8	1'- 5"	1 5/8"
B9	1'- 8"	1 7/8"
B10	2'- 0 1/2"	2 3/8"
B11	2'- 3"	2 3/4"

B BARS

2 OF EACH SIZE REQUIRED FOR STIRRUP ASSEMBLY

DETAILS OF BARRIER TAPER SECTION

**CONCRETE BARRIER
TEMPORARY PRECAST,
12' - 6"**

STATE OF WISCONSIN
DEPARTMENT OF TRANSPORTATION

BILL OF MATERIALS - CONCRETE BARRIER PRECAST

PART	DESCRIPTION	MATERIALS SPECIFICATIONS	NOTES
A1	PRECAST TEMPORARY BARRIER - CONCRETE	MIN. = f _c 5000 PSI	
B1	REBAR	STANDARD SPEC. 505.2 GRADE 60 UNCOATED REBAR	#5 REBAR, LENGTH 12'-2"
B2	REBAR	STANDARD SPEC. 505.2 GRADE 60 UNCOATED REBAR	#4 REBAR, LENGTH 12'-2"
B3	REBAR	STANDARD SPEC. 505.2 GRADE 60 UNCOATED REBAR	#5 REBAR, LENGTH 12'-2"
B4	REBAR	STANDARD SPEC. 505.2 GRADE 60 UNCOATED REBAR	#4 REBAR, LENGTH 6'-0"
B5	REBAR	STANDARD SPEC. 505.2 GRADE 60 UNCOATED REBAR	#6 REBAR, LENGTH 2'-11"
B6	REBAR	STANDARD SPEC. 505.2 GRADE 60 UNCOATED REBAR	#4 REBAR, LENGTH 1'-11"
B7	REBAR	STANDARD SPEC. 505.2 GRADE 60 UNCOATED REBAR	#4 REBAR, LENGTH 2'-2"
B8	REBAR	STANDARD SPEC. 505.2 GRADE 60 UNCOATED REBAR	#4 REBAR, LENGTH 2'-6"
B9	REBAR	STANDARD SPEC. 505.2 GRADE 60 UNCOATED REBAR	#4 REBAR, LENGTH 2'-9"
B10	REBAR	STANDARD SPEC. 505.2 GRADE 60 UNCOATED REBAR	#4 REBAR, LENGTH 3'-2"
B11	REBAR	STANDARD SPEC. 505.2 GRADE 60 UNCOATED REBAR	#4 REBAR, LENGTH 3'-4"
B12	REBAR	STANDARD SPEC. 505.2 GRADE 60 UNCOATED REBAR	#4 REBAR, LENGTH 12'-0"
B13	REBAR	STANDARD SPEC. 505.2 GRADE 60 UNCOATED REBAR	#4 REBAR, LENGTH 7'-9"
B14	REBAR	STANDARD SPEC. 505.2 GRADE 60 UNCOATED REBAR	#5 REBAR, LENGTH 11'-9"
C1	LOOP BAR	ASTM A709 GRADE 70 SMOOTH BAR OR ASTM A706 GRADE 60 REBAR UNCOATED	¾" DIA.
C2	LOOP BAR	ASTM A709 GRADE 70 SMOOTH BAR OR ASTM A706 GRADE 60 REBAR UNCOATED	¾" DIA.
C3	LOOP BAR	ASTM A709 GRADE 70 SMOOTH BAR OR ASTM A706 GRADE 60 REBAR UNCOATED	¾" DIA.
D1	CONNECTION PIN - ROD	ASTM A36 MIN. STRENGTH 36 KSI / ASTM A529 MAX. STRENGTH 50 KSI / ASTM A572 MAX STRENGTH 50 KSI / ASTM A709 MAX STRENGTH 50 KSI / ASTM A992 MAX STRENGTH 50 KSI	1 ½" DIA.
D2	CONNECTION PIN - TOP PLATE	ASTM A36 MIN. STRENGTH 36 KSI / ASTM A529 MAX. STRENGTH 50 KSI / ASTM A572 MAX STRENGTH 50 KSI / ASTM A709 MAX STRENGTH 50 KSI / ASTM A992 MAX STRENGTH 50 KSI	
G1	BOLT THROUGH ANCHOR - THREADED ROD	HOT DIP AASHTO M232 CLASS / ASTM A153 CLASS C / ASTM F2329 C OR MECHANICAL GALVANIZE TO AASHTO M298 CLASS 55 TYPE 2 / ASTM B695 CLASS 55 TYPE 2 A307 GRADE A OR SAE J429 GRADE 2 UNC	1 ½" DIA.
G2	BOLT THROUGH ANCHOR - WASHER, SQUARE	ASTM A36 MIN. STRENGTH 36 KSI / ASTM A529 MAX. STRENGTH 50 KSI / ASTM A572 MAX STRENGTH 50 KSI / ASTM A709 MAX STRENGTH 50 KSI / ASTM A992 MAX STRENGTH 50 KSI	
G3	BOLT THROUGH ANCHOR - NUT	HOT DIP AASHTO M232 CLASS / ASTM A153 CLASS C / ASTM F2329 C OR MECHANICAL GALVANIZE TO AASHTO M298 CLASS 55 TYPE 2 / ASTM B695 CLASS 55 UNC OVER TAP NUTS AS SPECIFIED IN AASHTO 291 / ASTM A 563 HEAVY HEX HEAD ASTM A563DH OR SAE J995 GRADE 5	
H1	ADHESIVE ANCHOR - ADHESIVE	ICC-ES-AC308 5 ¼" EMBEDMENT WITH A MIN. BOND STRENGTH OF 1,650 PSI. SEE 603.2 AND 603.3.1.2 OF THE WISCONSIN STANDARD SPECIFICATIONS FOR MORE INFORMATION ON ADHESIVE ANCHORS.	
H2	ADHESIVE ANCHOR - THREADED ROD	HOT DIP AASHTO M232 CLASS / ASTM A153 CLASS C / ASTM F2329 C OR MECHANICAL GALVANIZE TO AASHTO M298 CLASS 55 TYPE 2 / ASTM B695 CLASS 55 TYPE 2 A307 GRADE A / SAE J429 GRADE 2 UNC	1 ½" DIA.
H3	ADHESIVE ANCHOR - WASHER, SQUARE	ASTM A36 MIN. STRENGTH 36 KSI / ASTM A529 MAX. STRENGTH 50 KSI / ASTM A572 MAX STRENGTH 50 KSI / ASTM A709 MAX STRENGTH 50 KSI / ASTM A992 MAX STRENGTH 50 KSI	
H4	ADHESIVE ANCHOR - NUT	HOT DIP AASHTO M232 CLASS / ASTM A153 CLASS C / ASTM F2329 C OR MECHANICAL GALVANIZE TO AASHTO M298 CLASS 55 TYPE 2 / ASTM B695 CLASS 55 UNC OVER TAP NUTS AS SPECIFIED IN AASHTO 291 / ASTM A 563 HEAVY HEX HEAD ASTM A563DH OR SAE J995 GRADE 5	
J1	ASPHALT ANCHOR PIN - ROD	ASTM A36 MIN. STRENGTH 36 KSI / ASTM A529 MAX. STRENGTH 50 KSI / ASTM A572 MAX STRENGTH 50 KSI / ASTM A709 MAX STRENGTH 50 KSI / ASTM A992 MAX STRENGTH 50 KSI	1 ½" DIA.
J2	ASPHALT ANCHOR PIN - STOP PLATE	ASTM A36 MIN. STRENGTH 36 KSI / ASTM A529 MAX. STRENGTH 50 KSI / ASTM A572 MAX STRENGTH 50 KSI / ASTM A709 MAX STRENGTH 50 KSI / ASTM A992 MAX STRENGTH 50 KSI	
K1	THRIE BEAM RAIL	AASHTO M180 CLASS A TYPE 2 APPROVED PRODUCER	12 GAUGE
L1	THRIE BEAM RAIL - TERMINAL	AASHTO M180 CLASS A TYPE 2 APPROVED PRODUCER	12 GAUGE

PART	DESCRIPTION	MATERIALS SPECIFICATIONS	NOTES
M1	SPLICE BOLT	HOT DIP AASHTO M232 CLASS / ASTM A153 CLASS C / ASTM F2329 C OR MECHANICAL GAL. TO AASHTO M298 CLASS 55 TYPE 2 / ASTM B695 CLASS 55 TYPE 2 UNC AASHTO M180 HEAD ASTM A307 GRADE B OR SAE J429 GRADE 2 OR ASTM F1554 GRADE 36	¾" DIA.
M2	SPLICE BOLT - NUT	HOT DIP AASHTO M232 CLASS / ASTM A153 CLASS C / ASTM F2329 C OR MECHANICAL GALVANIZE TO AASHTO M298 CLASS 55 TYPE 2 / ASTM B695 CLASS 55 UNC OVER TAP NUTS AS SPECIFIED IN AASHTO 291 / ASTM A 563 AASHTO M180 RECESSED HEAVY HEX HEAD ASTM A563DH OR SAE J995 GRADE 5	
N1	THRIE BEAM RAIL TERMINAL - MECHANICAL ANCHOR	HOT DIP AASHTO M232 CLASS / ASTM A153 CLASS C / ASTM F2329 C OR MECHANICAL GALVANIZE TO AASHTO M298 CLASS 55 TYPE 2 / ASTM B695 CLASS 55 UNC OVER TAP NUTS AS SPECIFIED IN AASHTO 291 / ASTM A 563 AASHTO M180 RECESSED HEAVY HEX HEAD ASTM A563DH OR SAE J995 GRADE 5	¾" DIA. LENGTH 6"
N2	THRIE BEAM RAIL TERMINAL - WASHER	HOT DIP AASHTO M232 CLASS / ASTM A153 CLASS C / ASTM F2329 C OR MECHANICAL GALVANIZE TO AASHTO M298 CLASS 55 TYPE 2 / ASTM B695 CLASS 55 TYPE 2 F436 TYPE 1	
N3	THRIE BEAM RAIL TERMINAL MECHANICAL OR ADHESIVE ANCHOR	MINIMUM MECHANICAL OR ADHESIVE ANCHOR STRENGTH REQUIREMENTS: ULTIMATE TENSILE LOAD 17.9 KIPS AND ULTIMATE SHEAR LOAD 21.96 KIPS. SEE 603.2 AND 603.3.1.2 OF THE WISCONSIN STANDARD SPECIFICATIONS FOR MORE INFORMATION ON ADHESIVE ANCHORS.	
P1	THRIE BEAM RAIL CONNECTION 1-BOLT	HOT DIP AASHTO M232 CLASS / ASTM A153 CLASS C / ASTM F2329 C OR MECHANICAL GALVANIZE TO AASHTO M298 CLASS 55 TYPE 2 / ASTM B695 CLASS 55 UNC OVER TAP NUTS AS SPECIFIED IN AASHTO 291 / ASTM A 563 AASHTO M180 RECESSED HEAVY HEX HEAD ASTM A563DH OR SAE J995 GRADE 5	¾" DIA.
P2	THRIE BEAM RAIL CONNECTION 1-WASHER	HOT DIP AASHTO M232 CLASS / ASTM A153 CLASS C / ASTM F2329 C OR MECHANICAL GAL. TO AASHTO M298 CLASS 55 TYPE 2 / ASTM B695 CLASS 55 TYPE 2 F436 TYPE 1	
P3	THRIE BEAM RAIL CONNETION 1- MECHANICAL OR ADHESIVE ANCHOR	MINIMUM MECHANICAL OR ADHESIVE ANCHOR STRENGTH REQUIREMENTS: ULTIMATE TENSILE LOAD 9.48 KIPS AND ULTIMATE SHEAR LOAD 10.48 KIPS. SEE 603.2 AND 603.3.1.2 OF THE WISCONSIN STANDARD SPECIFICATIONS FOR MORE INFORMATION ON ADHESIVE ANCHORS.	
Q1	BLOCK WOOD	SEE STANDARD SPEC. 614	
R1	CAP - BOLT	HOT DIP AASHTO M232 CLASS / ASTM A153 CLASS C / ASTM F2329 C OR MECHANICAL GALVANIZE TO AASHTO M298 CLASS 55 TYPE 2 / ASTM B695 CLASS 55 UNC OVER TAP NUTS AS SPECIFIED IN AASHTO 291 / ASTM A 563 AASHTO M180 RECESSED HEAVY HEX HEAD ASTM A563DH OR SAE J995 GRADE 5	¾" DIA.
R2	CAP - BOLT - WASHER	HOT DIP AASHTO M232 CLASS / ASTM A153 CLASS C / ASTM F2329 C OR MECHANICAL GAL. TO AASHTO M298 CLASS 55 TYPE 2 / ASTM B695 CLASS 55 TYPE 2 F436 TYPE 1	
R3	CAP - BOLT - MECHANICAL ANCHOR	MINIMUM MECHANICAL OR ADHESIVE ANCHOR STRENGTH REQUIREMENTS ULTIMATE TENSILE LOAD 12.14 KIPS AND ULTIMATE SHEAR LOAD 17.5 KIPS. SEE 603.2 AND 603.3.1.2 OF THE WISCONSIN STANDARD SPECIFICATIONS FOR MORE INFORMATION ON ADHESIVE ANCHORS.	12 GAUGE
S1	CAP 42-INCH TOP PLATE	AASHTO M111 / ASTM A123 ASTM A36 MIN. STRENGTH 36 KSI, OR ASTM A529 MAX. STRENGTH 50 KSI, OR ASTM A572 MAX. STRENGTH 50 KSI, OR ASTM A709 MAX. STRENGTH 50 KSI, OR ASTM A992 MAX. STRENGTH 50 KSI	12 GAUGE
S2	CAP 42-INCH END PLATE	AASHTO M111 / ASTM A123 ASTM A36 MIN. STRENGTH 36 KSI, OR ASTM A529 MAX. STRENGTH 50 KSI, OR ASTM A572 MAX. STRENGTH 50 KSI, OR ASTM A709 MAX. STRENGTH 50 KSI, OR ASTM A992 MAX. STRENGTH 50 KSI	12 GAUGE
S3	CAP 42-INCH SIDE PLATE	AASHTO M111 / ASTM A123 ASTM A36 MIN. STRENGTH 36 KSI, OR ASTM A529 MAX. STRENGTH 50 KSI, OR ASTM A572 MAX. STRENGTH 50 KSI, OR ASTM A709 MAX. STRENGTH 50 KSI, OR ASTM A992 MAX. STRENGTH 50 KSI	12 GAUGE
S4	CAP 42-INCH GUSSET 1	AASHTO M111 / ASTM A123 ASTM A36 MIN. STRENGTH 36 KSI, OR ASTM A529 MAX. STRENGTH 50 KSI, OR ASTM A572 MAX. STRENGTH 50 KSI, OR ASTM A709 MAX. STRENGTH 50 KSI, OR ASTM A992 MAX. STRENGTH 50 KSI	12 GAUGE
S5	CAP 42-INCH GUSSET 2	AASHTO M111 / ASTM A123 ASTM A36 MIN. STRENGTH 36 KSI, OR ASTM A529 MAX. STRENGTH 50 KSI, OR ASTM A572 MAX. STRENGTH 50 KSI, OR ASTM A709 MAX. STRENGTH 50 KSI, OR ASTM A992 MAX. STRENGTH 50 KSI	12 GAUGE
S6	CAP 42-INCH GUSSET 3	AASHTO M111 / ASTM A123 ASTM A36 MIN. STRENGTH 36 KSI, OR ASTM A529 MAX. STRENGTH 50 KSI, OR ASTM A572 MAX. STRENGTH 50 KSI, OR ASTM A709 MAX. STRENGTH 50 KSI, OR ASTM A992 MAX. STRENGTH 50 KSI	12 GAUGE
S7	CAP 42-INCH GUSSET 4	AASHTO M111 / ASTM A123 ASTM A36 MIN. STRENGTH 36 KSI, OR ASTM A529 MAX. STRENGTH 50 KSI, OR ASTM A572 MAX. STRENGTH 50 KSI, OR ASTM A709 MAX. STRENGTH 50 KSI, OR ASTM A992 MAX. STRENGTH 50 KSI	12 GAUGE

6

SDD 14B07-16m

6

SDD 14B07-16m

**CONCRETE BARRIER
TEMPORARY PRECAST,
12' - 6"**

STATE OF WISCONSIN
DEPARTMENT OF TRANSPORTATION

BILL OF MATERIALS - CONCRETE BARRIER PRECAST

PART	DESCRIPTION	MATERIALS SPECIFICATIONS	NOTES
T1	CAP 56-INCH TOP PLATE	AASHTO M111 / ASTM A123 ASTM A36 MIN. STRENGTH 36 KSI, OR ASTM A529 MAX. STRENGTH 50 KSI, OR ASTM A572 MAX. STRENGTH 50 KSI, OR ASTM A709 MAX. STRENGTH 50 KSI, OR ASTM A992 MAX. STRENGTH 50 KSI	12 GAUGE
T2	CAP 56-INCH END PLATE	AASHTO M111 / ASTM A123 ASTM A36 MIN. STRENGTH 36 KSI, OR ASTM A529 MAX. STRENGTH 50 KSI, OR ASTM A572 MAX. STRENGTH 50 KSI, OR ASTM A709 MAX. STRENGTH 50 KSI, OR ASTM A992 MAX. STRENGTH 50 KSI	12 GAUGE
T3	CAP 56-INCH SIDE PLATE 1	AASHTO M111 / ASTM A123 ASTM A36 MIN. STRENGTH 36 KSI, OR ASTM A529 MAX. STRENGTH 50 KSI, OR ASTM A572 MAX. STRENGTH 50 KSI, OR ASTM A709 MAX. STRENGTH 50 KSI, OR ASTM A992 MAX. STRENGTH 50 KSI	12 GAUGE
T4	CAP 56-INCH SIDE PLATE 2	AASHTO M111 / ASTM A123 ASTM A36 MIN. STRENGTH 36 KSI, OR ASTM A529 MAX. STRENGTH 50 KSI, OR ASTM A572 MAX. STRENGTH 50 KSI, OR ASTM A709 MAX. STRENGTH 50 KSI, OR ASTM A992 MAX. STRENGTH 50 KSI	12 GAUGE
T5	CAP 56-INCH GUSSET 1	AASHTO M111 / ASTM A123 ASTM A36 MIN. STRENGTH 36 KSI, OR ASTM A529 MAX. STRENGTH 50 KSI, OR ASTM A572 MAX. STRENGTH 50 KSI, OR ASTM A709 MAX. STRENGTH 50 KSI, OR ASTM A992 MAX. STRENGTH 50 KSI	12 GAUGE
T6	CAP 56-INCH GUSSET 2	AASHTO M111 / ASTM A123 ASTM A36 MIN. STRENGTH 36 KSI, OR ASTM A529 MAX. STRENGTH 50 KSI, OR ASTM A572 MAX. STRENGTH 50 KSI, OR ASTM A709 MAX. STRENGTH 50 KSI, OR ASTM A992 MAX. STRENGTH 50 KSI	12 GAUGE
T7	CAP 56-INCH GUSSET 3	AASHTO M111 / ASTM A123 ASTM A36 MIN. STRENGTH 36 KSI, OR ASTM A529 MAX. STRENGTH 50 KSI, OR ASTM A572 MAX. STRENGTH 50 KSI, OR ASTM A709 MAX. STRENGTH 50 KSI, OR ASTM A992 MAX. STRENGTH 50 KSI	12 GAUGE
T8	CAP 42-INCH GUSSET 4	AASHTO M111 / ASTM A123 ASTM A36 MIN. STRENGTH 36 KSI, OR ASTM A529 MAX. STRENGTH 50 KSI, OR ASTM A572 MAX. STRENGTH 50 KSI, OR ASTM A709 MAX. STRENGTH 50 KSI, OR ASTM A992 MAX. STRENGTH 50 KSI	12 GAUGE
T9	CAP 42-INCH GUSSET 5	AASHTO M111 / ASTM A123 ASTM A36 MIN. STRENGTH 36 KSI, OR ASTM A529 MAX. STRENGTH 50 KSI, OR ASTM A572 MAX. STRENGTH 50 KSI, OR ASTM A709 MAX. STRENGTH 50 KSI, OR ASTM A992 MAX. STRENGTH 50 KSI	12 GAUGE
T10	CAP 42-INCH GUSSET 6	AASHTO M111 / ASTM A123 ASTM A36 MIN. STRENGTH 36 KSI, OR ASTM A529 MAX. STRENGTH 50 KSI, OR ASTM A572 MAX. STRENGTH 50 KSI, OR ASTM A709 MAX. STRENGTH 50 KSI, OR ASTM A992 MAX. STRENGTH 50 KSI	12 GAUGE
T11	CAP 42-INCH GUSSET 7	AASHTO M111 / ASTM A123 ASTM A36 MIN. STRENGTH 36 KSI, OR ASTM A529 MAX. STRENGTH 50 KSI, OR ASTM A572 MAX. STRENGTH 50 KSI, OR ASTM A709 MAX. STRENGTH 50 KSI, OR ASTM A992 MAX. STRENGTH 50 KSI	12 GAUGE
T12	CAP 42-INCH GUSSET 8	AASHTO M111 / ASTM A123 ASTM A36 MIN. STRENGTH 36 KSI, OR ASTM A529 MAX. STRENGTH 50 KSI, OR ASTM A572 MAX. STRENGTH 50 KSI, OR ASTM A709 MAX. STRENGTH 50 KSI, OR ASTM A992 MAX. STRENGTH 50 KSI	12 GAUGE
T13	CAP 42-INCH GUSSET 9	AASHTO M111 / ASTM A123 ASTM A36 MIN. STRENGTH 36 KSI, OR ASTM A529 MAX. STRENGTH 50 KSI, OR ASTM A572 MAX. STRENGTH 50 KSI, OR ASTM A709 MAX. STRENGTH 50 KSI, OR ASTM A992 MAX. STRENGTH 50 KSI	12 GAUGE
T14	CAP 42-INCH GUSSET 10	AASHTO M111 / ASTM A123 ASTM A36 MIN. STRENGTH 36 KSI, OR ASTM A529 MAX. STRENGTH 50 KSI, OR ASTM A572 MAX. STRENGTH 50 KSI, OR ASTM A709 MAX. STRENGTH 50 KSI, OR ASTM A992 MAX. STRENGTH 50 KSI	12 GAUGE
T15	CAP 42-INCH GUSSET 11	AASHTO M111 / ASTM A123 ASTM A36 MIN. STRENGTH 36 KSI, OR ASTM A529 MAX. STRENGTH 50 KSI, OR ASTM A572 MAX. STRENGTH 50 KSI, OR ASTM A709 MAX. STRENGTH 50 KSI, OR ASTM A992 MAX. STRENGTH 50 KSI	12 GAUGE
T16	CAP 42-INCH GUSSET 12	AASHTO M111 / ASTM A123 ASTM A36 MIN. STRENGTH 36 KSI, OR ASTM A529 MAX. STRENGTH 50 KSI, OR ASTM A572 MAX. STRENGTH 50 KSI, OR ASTM A709 MAX. STRENGTH 50 KSI, OR ASTM A992 MAX. STRENGTH 50 KSI	12 GAUGE
U1	GAP STIFFENER	AASHTO M111 / ASTM A123 ASTM A36 MIN. STRENGTH 36 KSI, OR ASTM A529 MAX. STRENGTH 50 KSI, OR ASTM A572 MAX. STRENGTH 50 KSI, OR ASTM A709 MAX. STRENGTH 50 KSI, OR ASTM A992 MAX. STRENGTH 50 KSI	
U2	GAP STIFFENER - CONNECTOR PLATE 1	AASHTO M111 / ASTM A123 ASTM A36 MIN. STRENGTH 36 KSI, OR ASTM A529 MAX. STRENGTH 50 KSI, OR ASTM A572 MAX. STRENGTH 50 KSI, OR ASTM A709 MAX. STRENGTH 50 KSI, OR ASTM A992 MAX. STRENGTH 50 KSI	
U3	GAP STIFFENER - CONNECTOR PLATE 2	AASHTO M111 / ASTM A123 ASTM A36 MIN. STRENGTH 36 KSI, OR ASTM A529 MAX. STRENGTH 50 KSI, OR ASTM A572 MAX. STRENGTH 50 KSI, OR ASTM A709 MAX. STRENGTH 50 KSI, OR ASTM A992 MAX. STRENGTH 50 KSI	

PART	DESCRIPTION	MATERIALS SPECIFICATIONS	NOTES
V1	THRIE BEAM RAIL TERMINAL MECHANICAL OR ADHESIVE ANCHOR	MINIMUM MECHANICAL OR ADHESIVE ANCHOR STRENGTH REQUIREMENTS ULTIMATE TENSILE LOAD 24.0 KIPS AND ULTIMATE SHEAR LOAD 21.5 KIPS. SEE 603.2 AND 603.3.1.2 OF THE WISCONSIN STANDARD SPECIFICATIONS FOR MORE INFORMATION ON ADHESIVE ANCHORS.	¾" DIA.
V2	GAP STIFFENER - BOLT - NUT	HOT DIP AASHTO M232 CLASS / ASTM A153 CLASS C / ASTM F2329 C O R MECHANICAL GALVANIZE TO AASHTO M298 CLASS 50 TYPE 1 / ASTM B695 CLASS 50 TYPE 1 UNC OVER TAP NUTS AS SPECIFIED IN AASHTO 291/ASTM A 563 HEAVY HEX HEAD ASTM A563DH OR SAE J995 GRADE 5	
W1	TOE PLATE	AASHTO M111/ASTM A123 ASTM A36 MIN STRENGTH 36 KSI, OR ASTM A529 MAX. STRENGTH 50 KSI, OR ASTM A572 MAX. STRENGTH 50 KSI, OR ASTM A709 MAX. STRENGTH 50 KSI, OR ASTM A992 MAX. STRENGTH 50 KSI	
X1	TOE PLATE - CONNECTION BOLT	HOT DIP AASHTO M232 CLASS / ASTM A153 CLASS C / ASTM F2329 C OR MECHANICAL GALVANIZE TO AASHTO M298 CLASS 55 TYPE 2 / ASTM B695 CLASS 55 TYPE 2 UNC HEAVY HEX HEAD OR AASTHO M180 HEAD, ASTM F3125 GRADE A325 TYPE 1 HEAVY HEX HEAD OR SAE J429 GRADE 5 HEAVY HEX HEAD / ASTM A449 TYPE 1 HEAVY HEX HEAD. BOLTS MAY BE FULLY THREADED. PROVIDE ENOUGH THREADING FOR PROPER TIGHTENING OF BOLT.	¾" DIA.
X2	TOE PLATE - CONNECTION BOLT - WASHER	HOT DIP AASHTO M232 CLASS / ASTM A153 CLASS C / ASTM F2329 C OR MECHANICAL GALVANIZE TO AASHTO M298 CLASS 55 TYPE 2 / ASTM B695 CLASS 55 TYPE 2 F436 TYPE 1 (HARDEN WASHER ONLY)	
X3	TOE PLATE - CONNECTION BOLT - NUT	HOT DIP AASHTO M232 CLASS / ASTM A153 CLASS C / ASTM F2329 C OR MECHANICAL GALVANIZE TO AASHTO M298 CLASS 55 TYPE 2 / ASTM B695 CLASS 55 UNC OVER TAP NUTS AS SPECIFIED IN AASHTO 291 / ASTM A 563 HEAVY HEX HEAD ASTM A563DH OR SAE J995 GRADE 5	


6

6

SDD 14B07-16n

SDD 14B07-16n

CONCRETE BARRIER TEMPORARY PRECAST, 12' - 6"	
STATE OF WISCONSIN DEPARTMENT OF TRANSPORTATION	
APPROVED February 2023 DATE	/S/ Rodney Taylor ROADWAY STANDARDS DEVELOPMENT ENGINEER
FHWA	

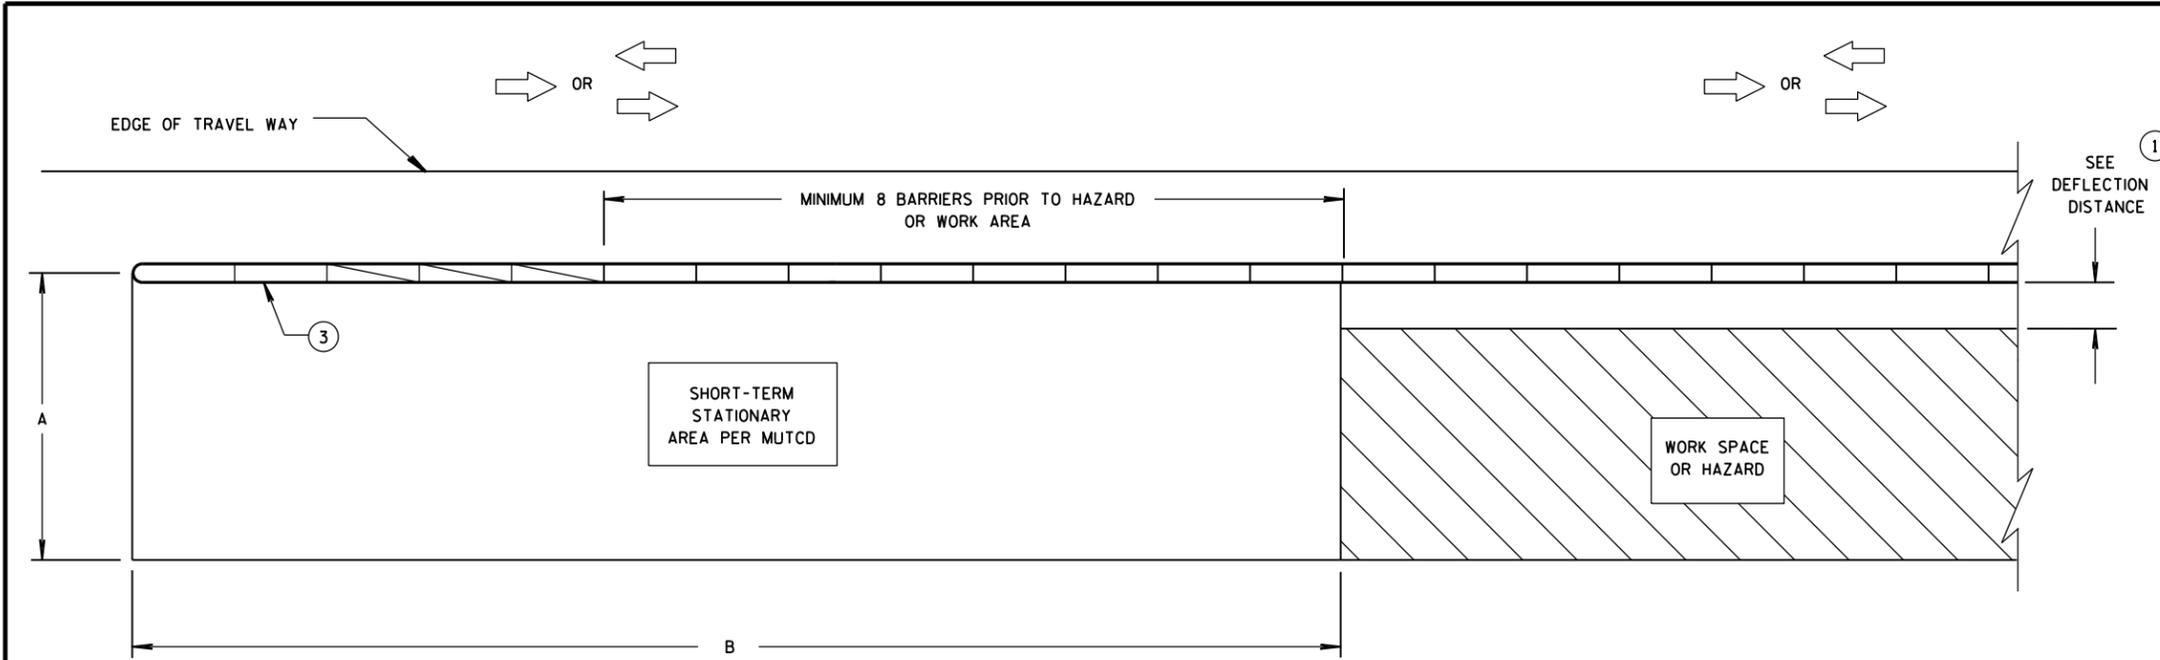


DIMENSION A TABLE ⁽²⁾

FACILITY	POSTED SPEED MPH	DIMENSION A	
		MIN. FT	MAX. FT
FREEWAY/EXPRESSWAY	ALL	15	20
NON-FREEWAY/EXPRESSWAY	GREATER THAN OR EQUAL TO 45	10	15
NON-FREEWAY/EXPRESSWAY	LESS THAN 45	8	10
AADT LESS THAN 1,500	ALL	8	10

**CRASH CUSHION/SAND BARREL ARRAY AND TEMPORARY BARRIER
INSTALLATION FOR TRAFFIC ON ONE SIDE OF BARRIER**

DIMENSION B TABLE ⁽²⁾

POSTED SPEEDS MPH	DIMENSION B FT
20	115
25	155
30	200
35	250
40	305
45	360
50	425
55	495
60	570
65	645

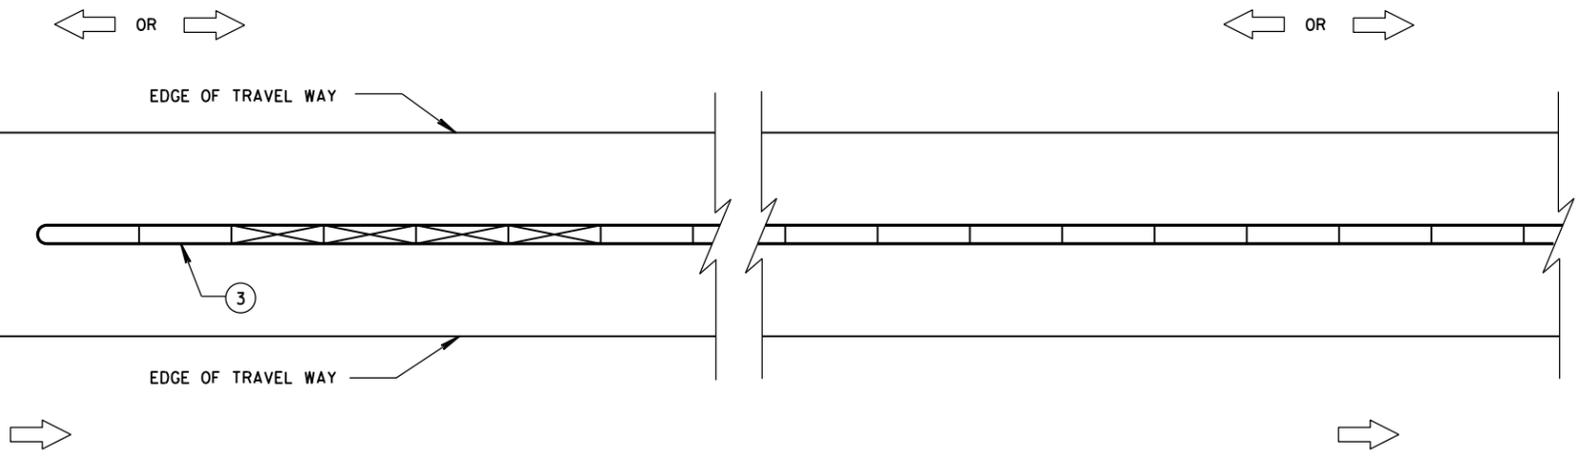

**CRASH CUSHION/SAND BARREL ARRAY AND TEMPORARY BARRIER
INSTALLATION FOR TRAFFIC ON BOTH SIDES OF BARRIER**

LEGEND

- DIRECTION OF TRAVEL
- CRASH CUSHION OR SAND BARREL ARRAY
- SEE FREE STANDING TRANSITION TO TIED-DOWN SYSTEM DETAILS
- SEE BI-DIRECTIONAL TRANSITION TO TIED-DOWN SYSTEM DETAILS
- 3 PINS PLACED ON TRAFFIC SIDE OF BARRIER
- PERMANENT CONCRETE BARRIER OR CONCRETE PARAPET
- FREE STANDING TEMPORARY BARRIER

GENERAL NOTES

SEE STANDARD DETAIL DRAWING 14B7 FOR MORE INFORMATION.

DETAILS PROVIDE A GENERAL LAYOUT OF TEMPORARY CONCRETE BARRIER, CRASH CUSHIONS, SAND BARREL ARRAYS AND TIE DOWN TRANSITIONS. DETAILS PROVIDED MAY NOT FIT ALL POSSIBLE SITUATIONS OR SITE CONDITIONS. SEE OTHER SECTIONS OF THE CONTRACT OR PROJECT ENGINEER FOR MORE DETAILS.

ADDITIONAL TEMPORARY BARRIER MAY BE REQUIRED TO PROTECT TRAVELING PUBLIC FROM HAZARDS, CONTRACTOR'S OPERATIONS OR TO CONTROL TRAFFIC.

TEMPORARY BARRIER MAY BE REQUIRED TO BE ANCHORED TO PAVEMENT OR BRIDGE DECK.

FOR DETAILS ON CRASH CUSHION OR SAND BARREL ARRAYS SEE OTHER SECTIONS OF THE PLAN AND MANUFACTURE'S DETAILS.

SLOPES LEADING TO TEMPORARY BARRIER, CRASH CUSHION OR SAND BARREL ARRAY ARE 10:1 OR LESS.

- ⁽¹⁾ FOR DEFLECTION INFORMATION SEE STANDARD DETAIL DRAWING 14B7.
- ⁽²⁾ VALUES PROVIDED MAY NOT FIT ALL POSSIBLE SITUATIONS OR SITE CONDITIONS. SEE OTHER SECTIONS OF THE CONTRACT OR PROJECT ENGINEER FOR MORE DETAILS.
- ⁽³⁾ ANCHOR TEMPORARY BARRIER ACCORDING TO CRASH CUSHION OR SAND BARREL MANUFACTURER'S RECOMMENDATIONS. IF MANUFACTURER'S RECOMMENDATIONS ARE NOT PROVIDED, ANCHOR 3 PINS ON TRAFFIC SIDE.

**CRASH CUSHION/SAND BARREL
ARRAY AND OTHER TEMPORARY
BARRIER LAYOUT DETAILS**


STATE OF WISCONSIN
DEPARTMENT OF TRANSPORTATION

6


6

S.D.D. 14 B 8-2a

S.D.D. 14 B 8-2a

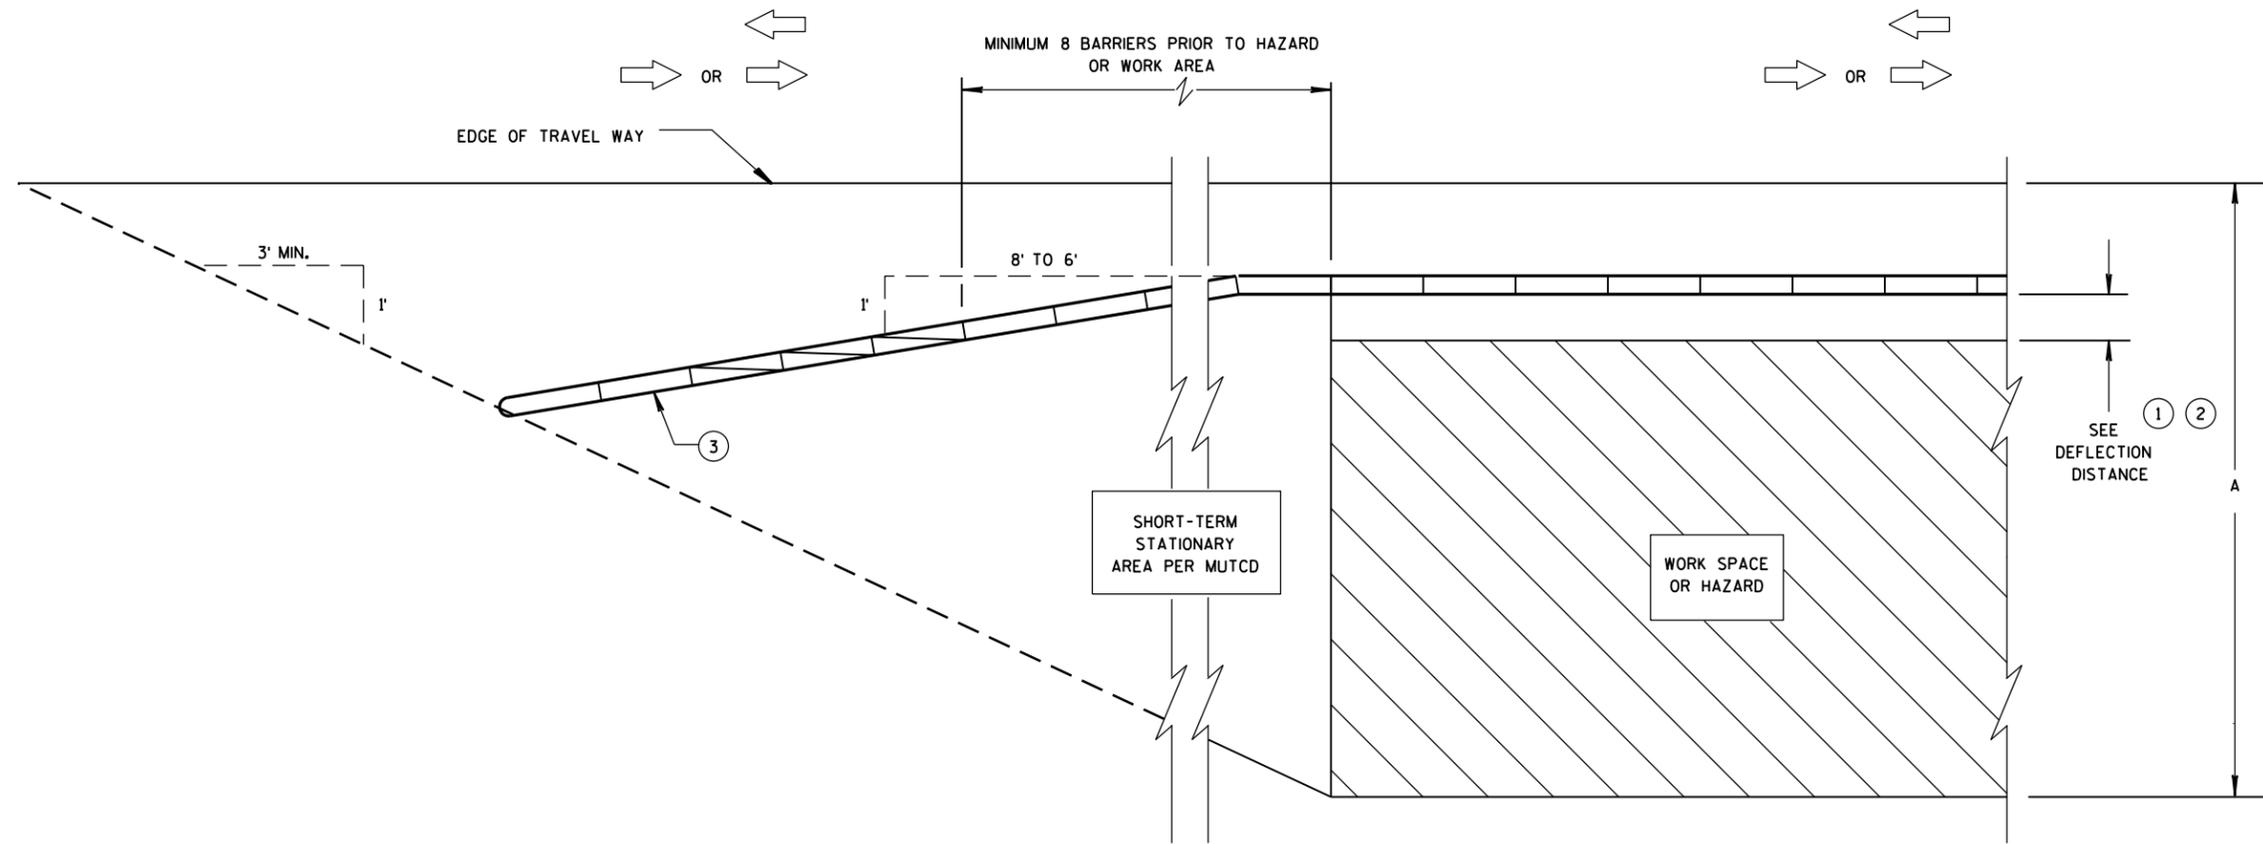

**CRASH CUSHION/SAND BARREL ARRAY AND TEMPORARY BARRIER
INSTALLATION FOR TRAFFIC ON ONE SIDE - FLARED INSTALLATION**

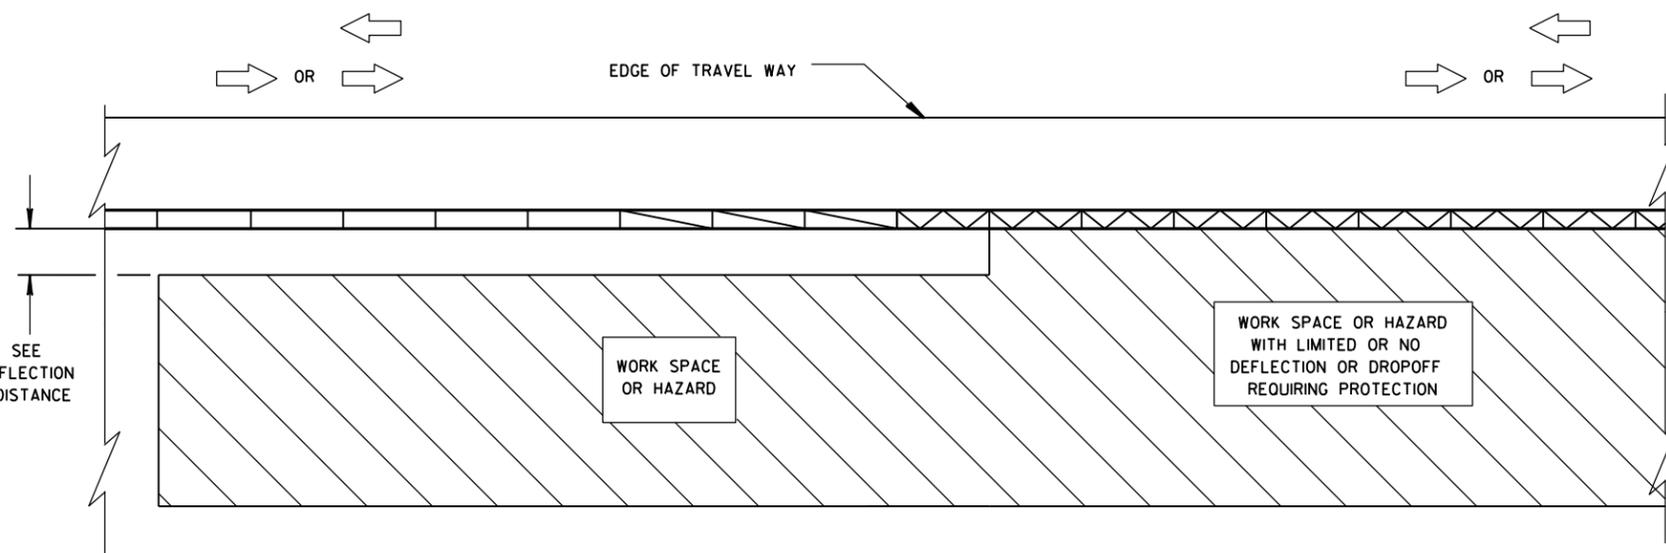


**TRANSITION FROM FREE STANDING TEMPORARY BARRIER
TO ANCHORED BARRIER**

LEGEND


- DIRECTION OF TRAVEL
- CRASH CUSHION OR SAND BARREL ARRAY
- SEE FREE STANDING TRANSITION TO TIED-DOWN SYSTEM DETAILS
- SEE BI-DIRECTIONAL TRANSITION TO TIED-DOWN SYSTEM DETAILS
- 3 PINS PLACED ON TRAFFIC SIDE OF BARRIER
- PERMANENT CONCRETE BARRIER OR CONCRETE PARAPET
- FREE STANDING TEMPORARY BARRIER

**CRASH CUSHION/SAND BARREL
ARRAY AND OTHER TEMPORARY
BARRIER LAYOUT DETAILS**


STATE OF WISCONSIN
DEPARTMENT OF TRANSPORTATION

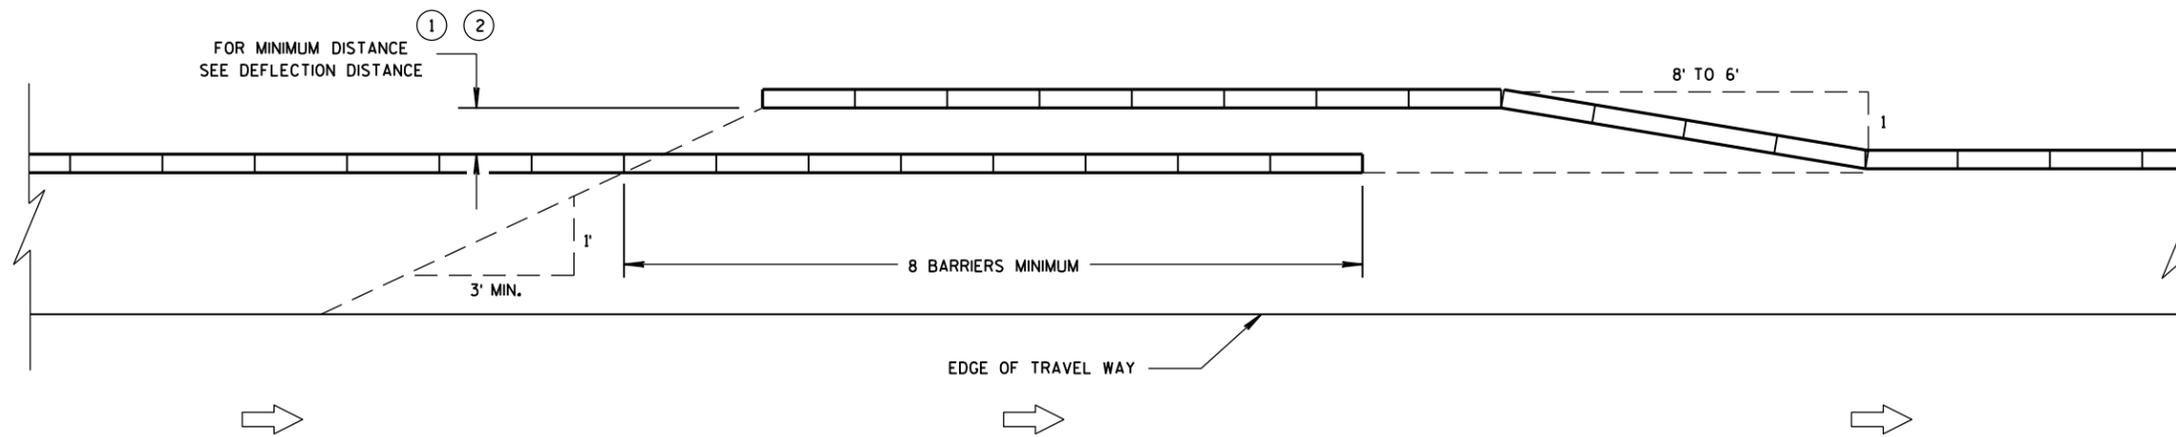


TEMPORARY BARRIER OVERLAP - ONE-WAY TRAFFIC

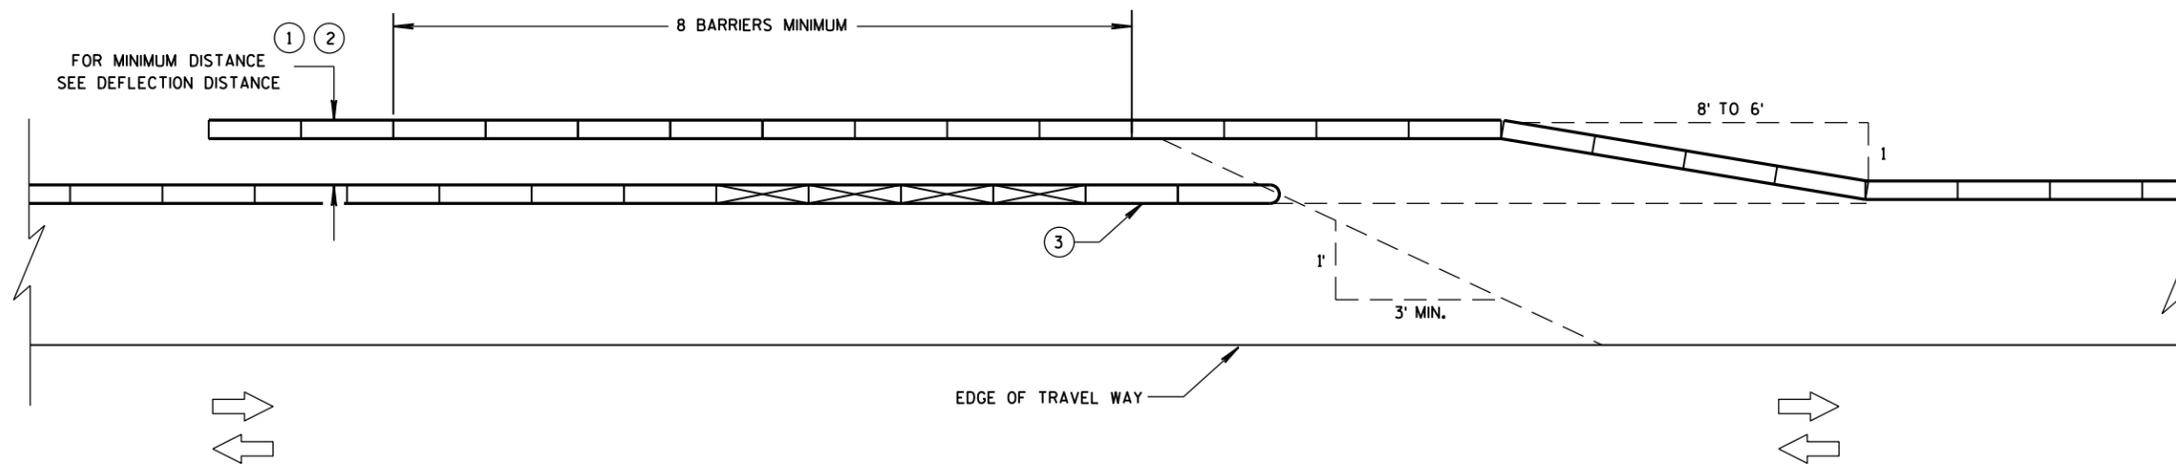

TEMPORARY BARRIER OVERLAP - TWO-WAY TRAFFIC

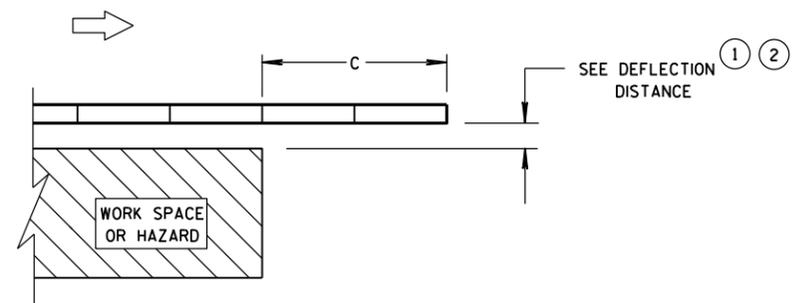

**ENDING TEMPORARY BARRIER
DOWNSTREAM - UNANCHORED**

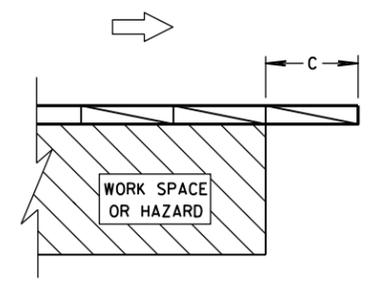

**ENDING TEMPORARY BARRIER
DOWNSTREAM - ANCHORED**

LEGEND

- DIRECTION OF TRAVEL
- CRASH CUSHION OR SAND BARREL ARRAY
- SEE FREE STANDING TRANSITION TO TIED-DOWN SYSTEM DETAILS
- SEE BI-DIRECTIONAL TRANSITION TO TIED-DOWN SYSTEM DETAILS
- 3 PINS PLACED ON TRAFFIC SIDE OF BARRIER
- PERMANENT CONCRETE BARRIER OR CONCRETE PARAPET
- FREE STANDING TEMPORARY BARRIER

**CRASH CUSHION/SAND BARREL
ARRAY AND OTHER TEMPORARY
BARRIER LAYOUT DETAILS**


STATE OF WISCONSIN
DEPARTMENT OF TRANSPORTATION

6


6

S.D.D. 14 B 8-2c

S.D.D. 14 B 8-2c

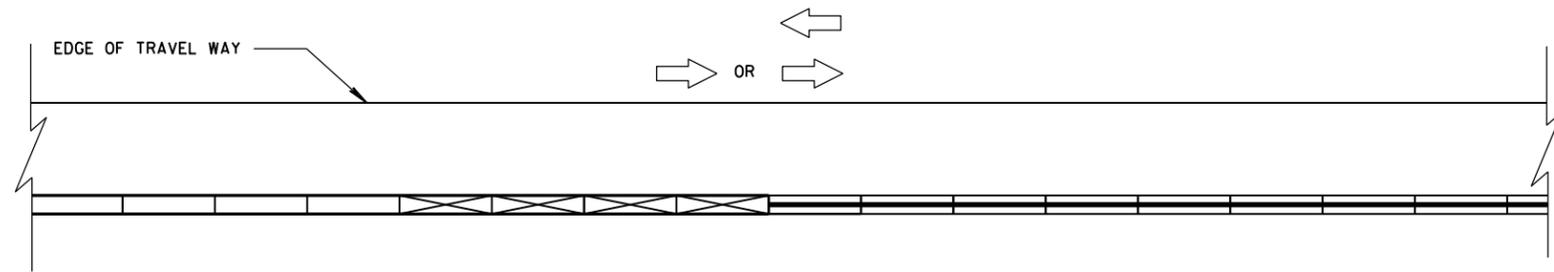


CONNECTING TEMPORARY BARRIER TO PERMANENT CONCRETE BARRIER-TRAFFIC ON ONE SIDE

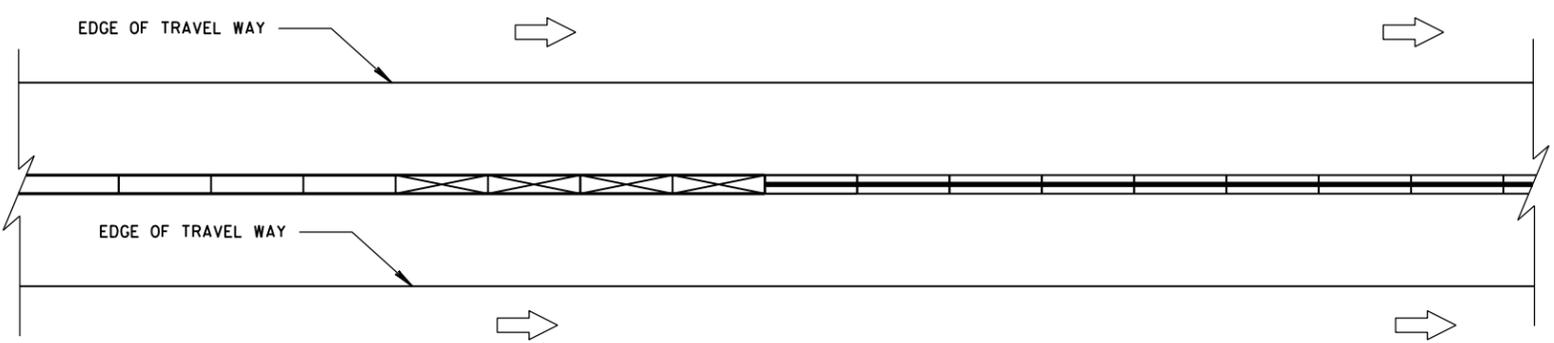


CONNECTING TEMPORARY BARRIER TO PERMANENT CONCRETE BARRIER-TRAFFIC ON BOTH SIDES

LEGEND

- DIRECTION OF TRAVEL
- CRASH CUSHION OR SAND BARREL ARRAY
- SEE FREE STANDING TRANSITION TO TIED-DOWN SYSTEM DETAILS
- SEE BI-DIRECTIONAL TRANSITION TO TIED-DOWN SYSTEM DETAILS
- 3 PINS PLACED ON TRAFFIC SIDE OF BARRIER
- PERMANENT CONCRETE BARRIER OR CONCRETE PARAPET
- FREE STANDING TEMPORARY BARRIER

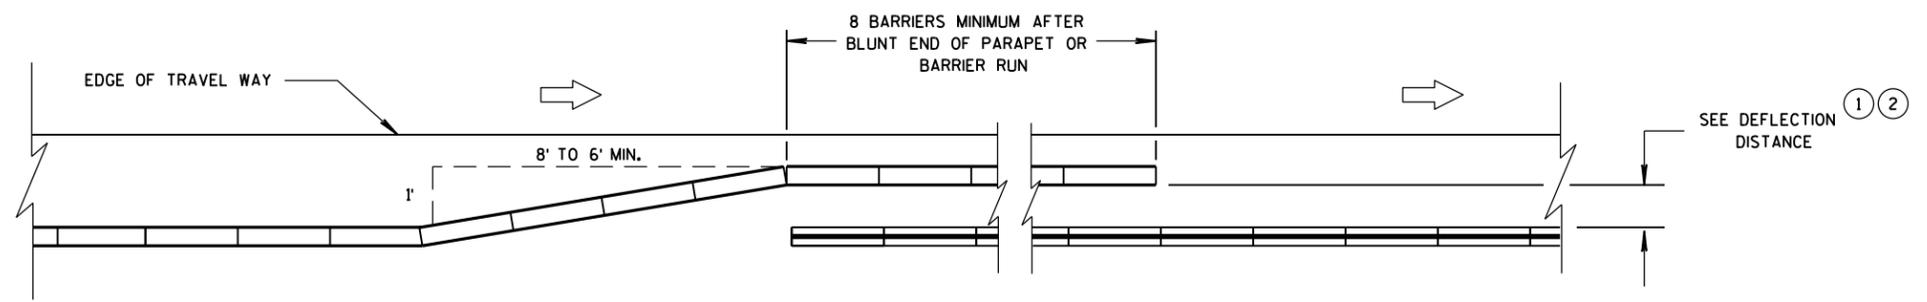

OVERLAPPING TEMPORARY BARRIER AND PERMANENT BARRIER - ONE WAY TRAFFIC

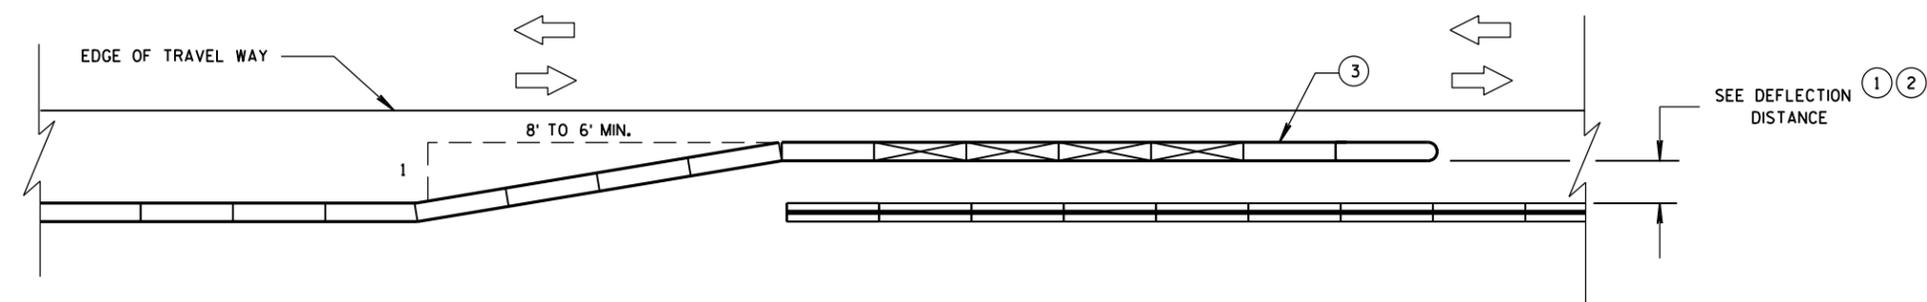

OVERLAPPING TEMPORARY BARRIER AND PERMANENT BARRIER - TWO WAY TRAFFIC

CRASH CUSHION/SAND BARREL ARRAY AND OTHER TEMPORARY BARRIER LAYOUT DETAILS


STATE OF WISCONSIN
DEPARTMENT OF TRANSPORTATION

LEGEND

- DIRECTION OF TRAVEL
- CRASH CUSHION OR SAND BARREL ARRAY
- SEE FREE STANDING TRANSITION TO TIED-DOWN SYSTEM DETAILS
- SEE BI-DIRECTIONAL TRANSITION TO TIED-DOWN SYSTEM DETAILS
- 3 PINS PLACED ON TRAFFIC SIDE OF BARRIER
- PERMANENT CONCRETE BARRIER OR CONCRETE PARAPET
- FREE STANDING TEMPORARY BARRIER

DIMENSION C TABLE ²

AVAILABLE DEFLECTION DISTANCE	MINIMUM LENGTH OF BARRIER BEYOND HAZARD FT
GREATER THAN 8'	12.5
LESS THAN OR EQUAL TO 8' BUT GREATER THAN 4'	50
LESS THAN OR EQUAL TO 4'	100

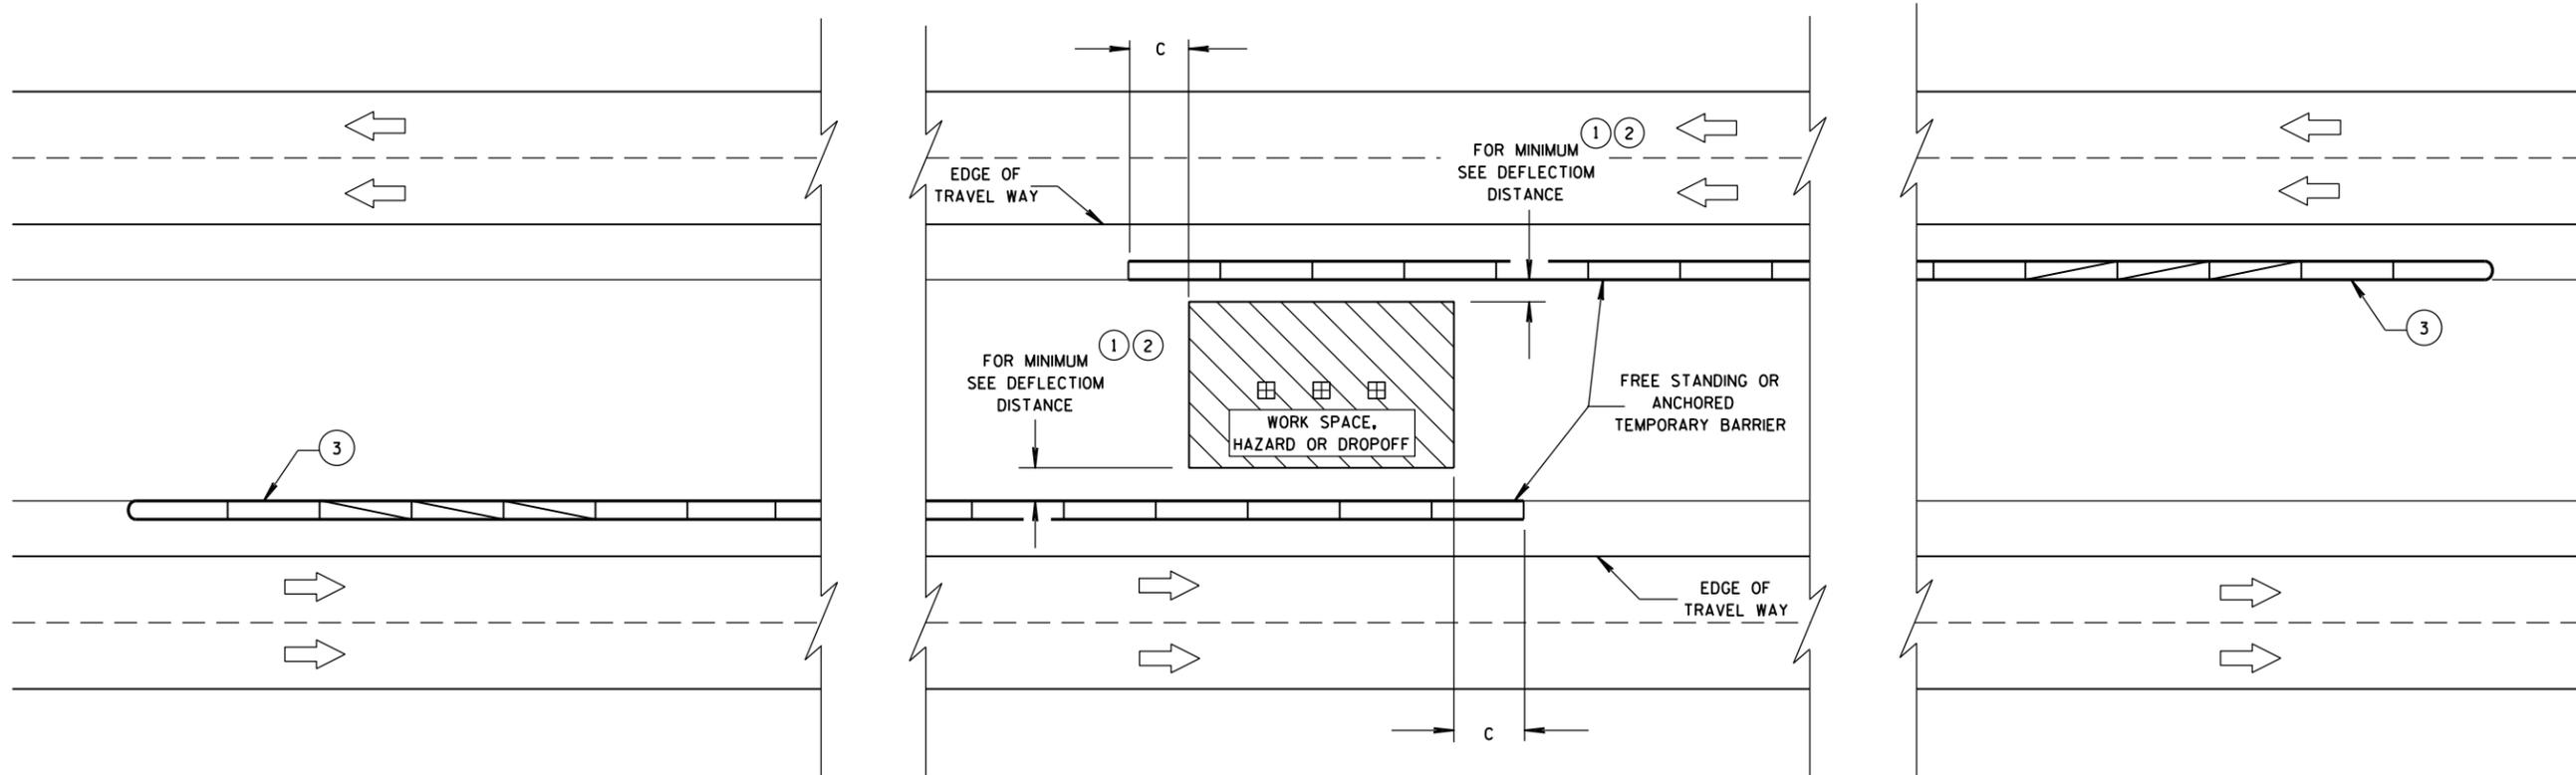

6

6

S.D.D. 14 B 8-2e





S.D.D. 14 B 8-2e

**CRASH CUSHION/SAND BARREL
ARRAY AND OTHER TEMPORARY
BARRIER LAYOUT DETAILS**

STATE OF WISCONSIN
DEPARTMENT OF TRANSPORTATION






APPROVED
June, 2015 /S/ Jerry H. Zogg
DATE ROADWAY STANDARDS DEVELOPMENT
FHWA ENGINEER

- ① WOOD OR STEEL POSTS (w6X9 OR w6X8.5) MAY BE USED. DO NOT INTERMIX WOOD AND STEEL POSTS. INSTALL STEEL POSTS WITH HOLES ON APPROACHING TRAFFIC SIDE.
- ② USE WOOD OR APPROVED PLASTIC BLOCKOUTS. WOOD BLOCKOUTS MAY BE CONSTRUCTED OUT OF TWO OR MORE WOOD BLOCKOUTS. SEE ALTERNATE WOOD BLOCKOUT DETAIL. DIMENSIONS OF APPROVED PLASTIC BLOCKOUTS MAY VARY.
- ③ IF ROCK IS ENCOUNTERED DURING EXCAVATION, PROVIDE A HOLE 12 INCHES IN DIAMETER EXTENDING 20 INCHES DEEP INTO THE ROCK. PLACE APPROXIMATELY 2 1/2" INCHES OF GRANULAR MATERIAL IN THE BOTTOM OF THE HOLE. CUT THE POSTS THE TO LENGTH AND INSTALL. BACKFILL WITH EXCAVATED MATERIAL AND COMPACT. BACKFILL IS TO BE FREE OF LARGE ROCKS.
- ④ WHEN THE DISTANCE FROM BACK OF POST TO SHOULDER HINGE POINT IS LESS THAN 2 FEET INSTALL LONGER POST AT HALF POST SPACING (K).
- ⑤ FOR NEW MGS INSTALLATION TOP OF W-BEAM RAIL TOLERANCE IS $\pm 1"$. FOR EXISTING MGS INSTALLATION TOP OF W-BEAM IS BETWEEN 27 3/4" TO 32".
- ⑥ WHEN USING STEEL POST AND WOOD BLOCKOUTS INSTALL FOUR 16D GALVANIZED NAILS. INSTALL NAILS AT THE BACK CORNERS OF THE BLOCK AND BEND THE NAILS OVER THE FLANGE OF THE STEEL POST.
- ⑦ TOTAL POST LENGTH FOR TYPE K IS 7' - 0". TOTAL POST LENGTH FOR OTHER MGS TYPES IS 6' - 0".

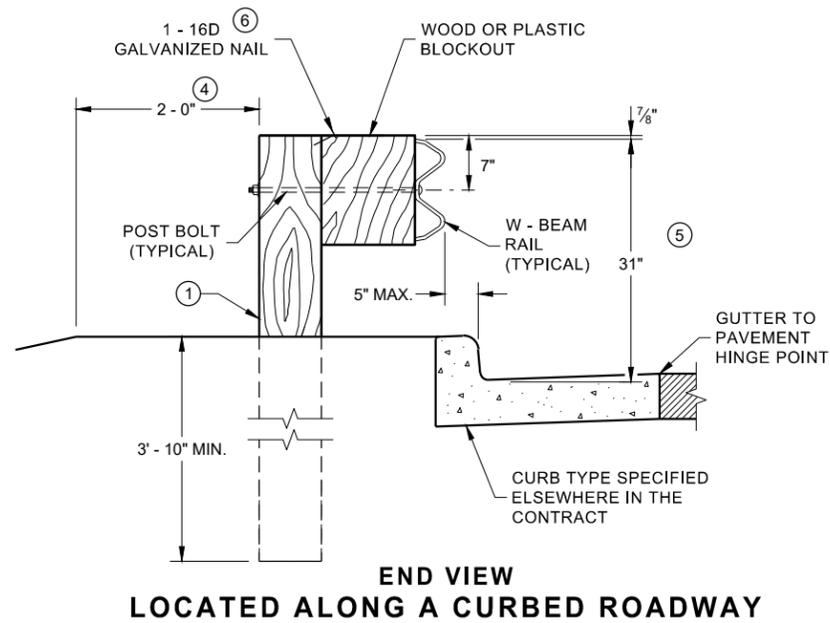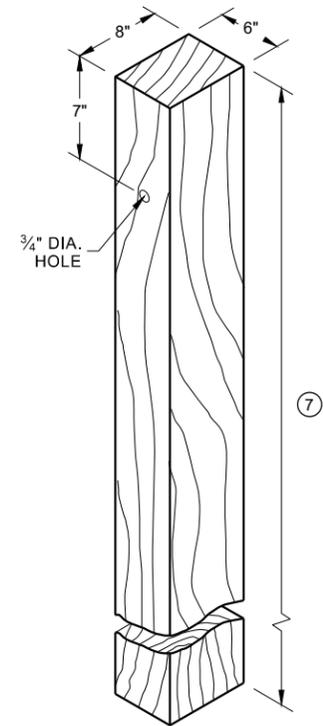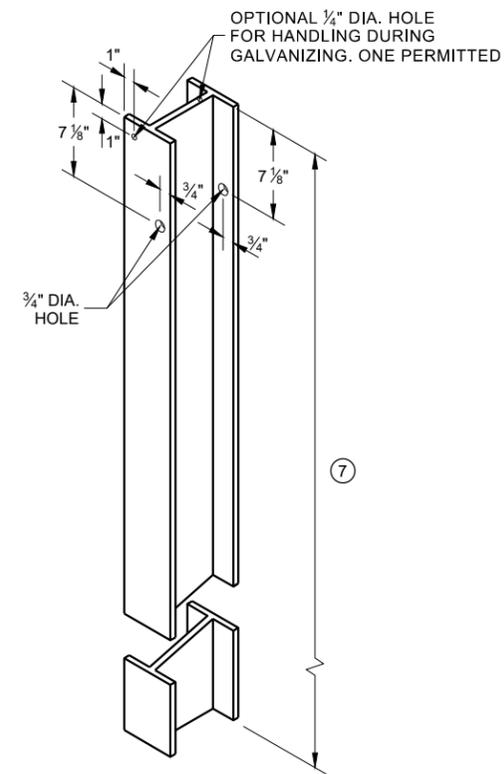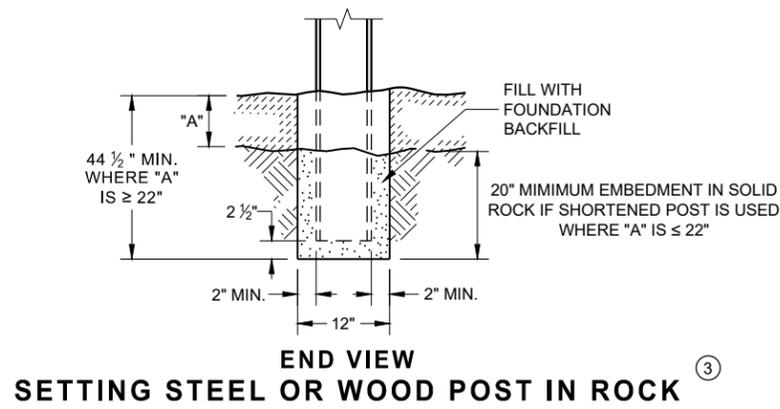


**STEEL POST & HOLE PUNCHING DETAIL
(W 6 X 9)** ①

**WOOD POST
(6" X 8") NOMINAL** ①

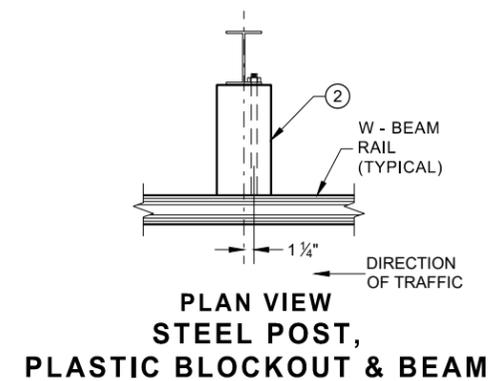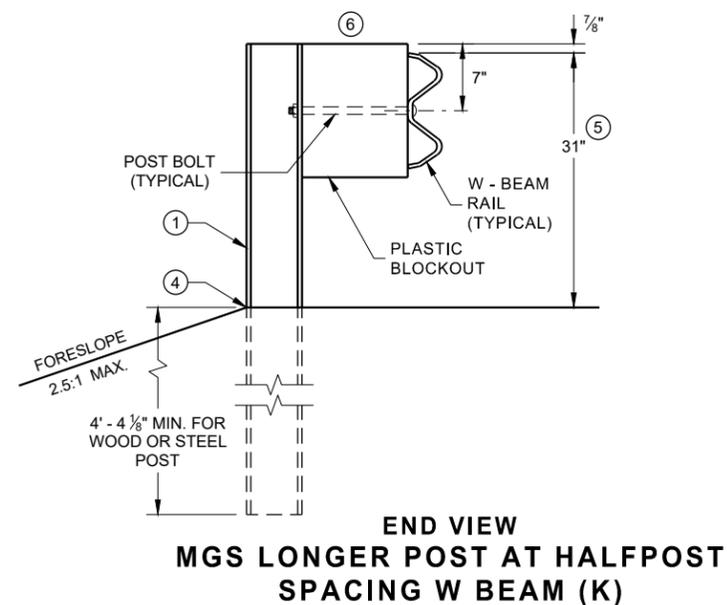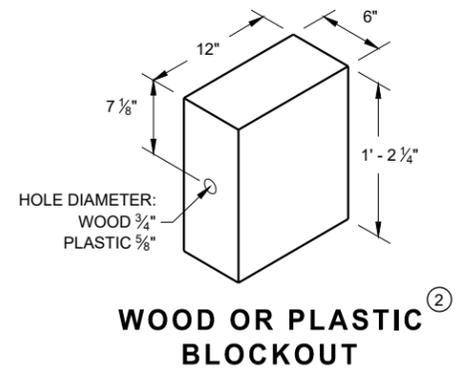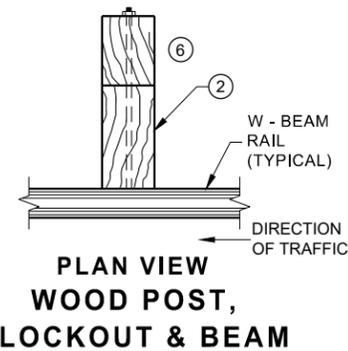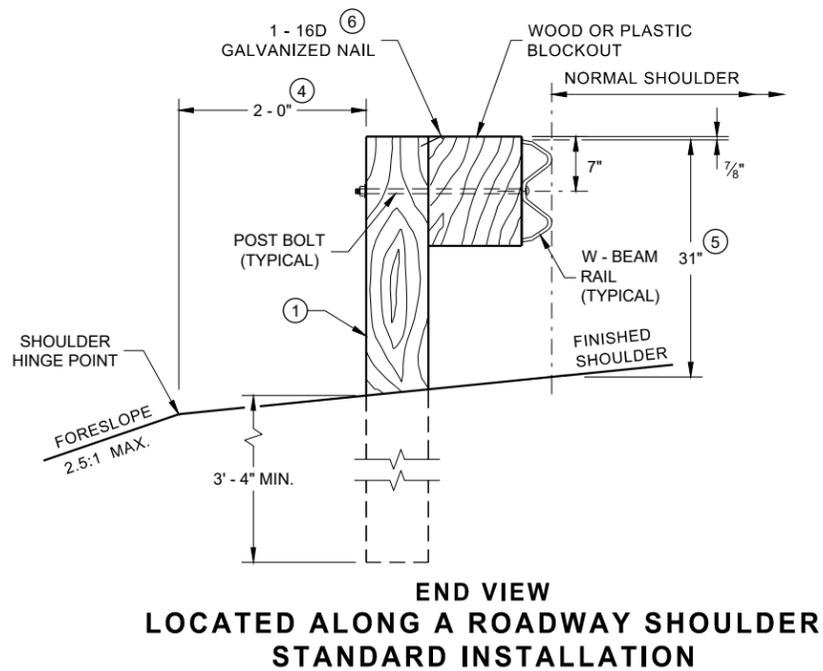


**MIDWEST GUARDRAIL SYSTEM
(MGS) GUARDRAIL**

STATE OF WISCONSIN
DEPARTMENT OF TRANSPORTATION

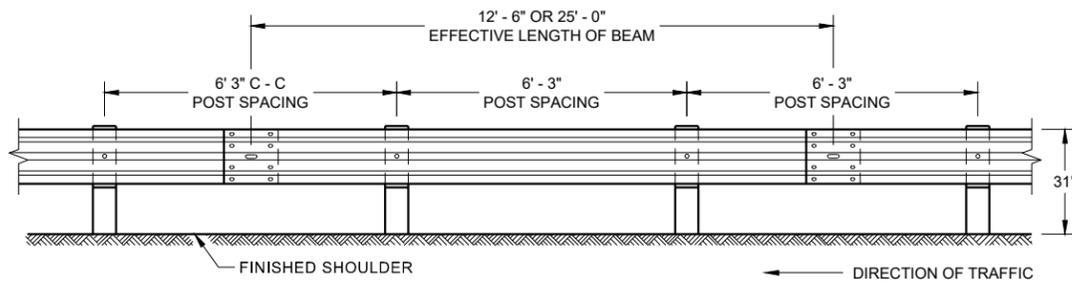


**FRONT VIEW
POST SPACING STANDARD INSTALLATION**

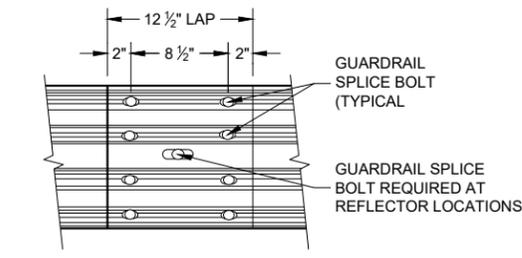


**FRONT VIEW
MID-SPAN BEAM SPLICE**

GENERAL NOTES


- ⑧ DO NOT INSTALL REFLECTORS ON THE FIRST 50 FEET OF THE APPROACH END OF THE ENERGY ABSORBING TERMINAL.
 - ⑨ 25 FEET OF HALF POST SPACING IS REQUIRED ON APPROACH AND DEPARTURE ENDS OF QUARTER POST SPACING.
- POST BOLTS ARE A 3/8" DIAMETER ASTM A307 GUARDRAIL BOLT. A POST BOLT REQUIRES 3/4" DIAMETER A563A DOUBLE RECESSED (DR) HEAVY HEX NUT AND 3/8" DIAMETER F844 FLAT WASHER. POST BOLTS MAY BE LONGER IF MULTIPLE BLOCKOUTS ARE BEING USED.
- GUARD RAIL SPLICE BOLTS ARE A 3/8" DIAMETER ASTM A307 GUARDRAIL HEAD BOLT. A GUARDRAIL SPLICE BOLT REQUIRES 3/8" DIAMETER A563A DOUBLE RECESSED (DR) HEAVY HEX NUT.

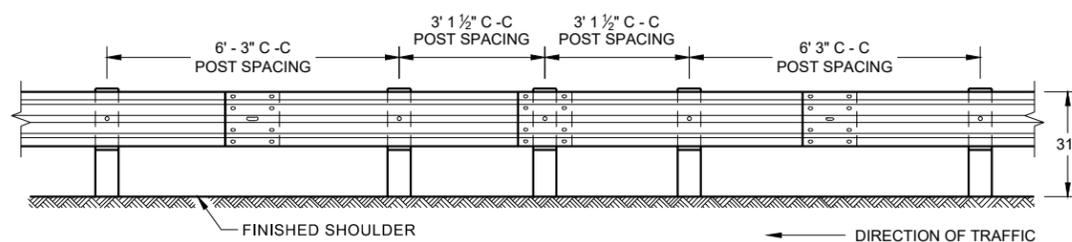


**FRONT VIEW
HALF POST SPACING (HS) AND
HALF POST SPACING WITH LONGER POSTS (K)**

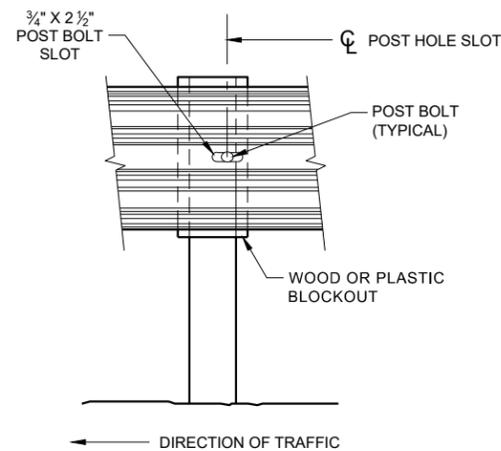


FRONT VIEW AT STEEL POST

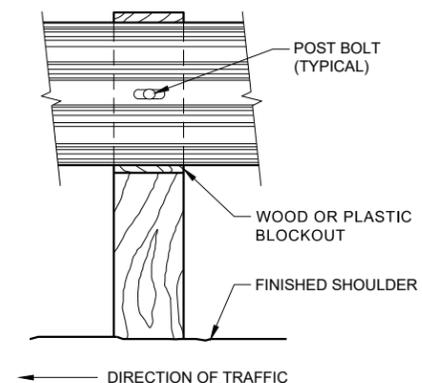


FRONT VIEW AT WOOD POST

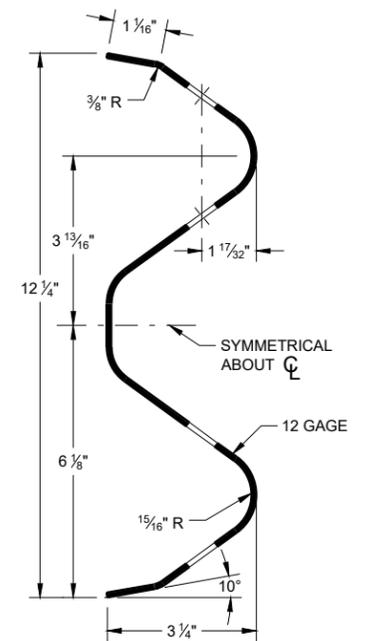

SECTION THRU W-BEAM RAIL

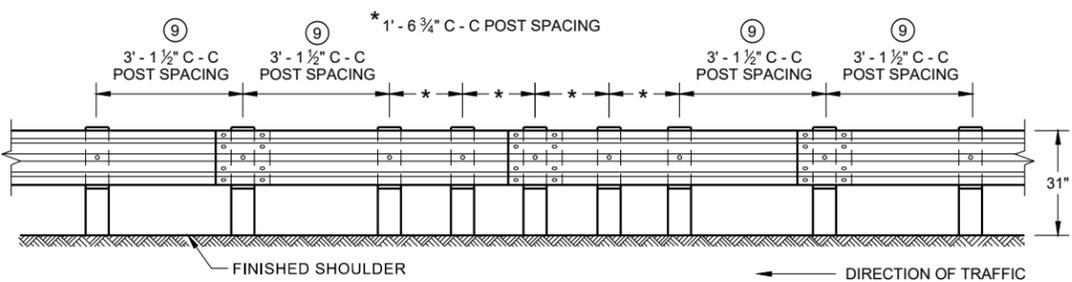

**FRONT VIEW
QUARTER POST SPACING (QS)**

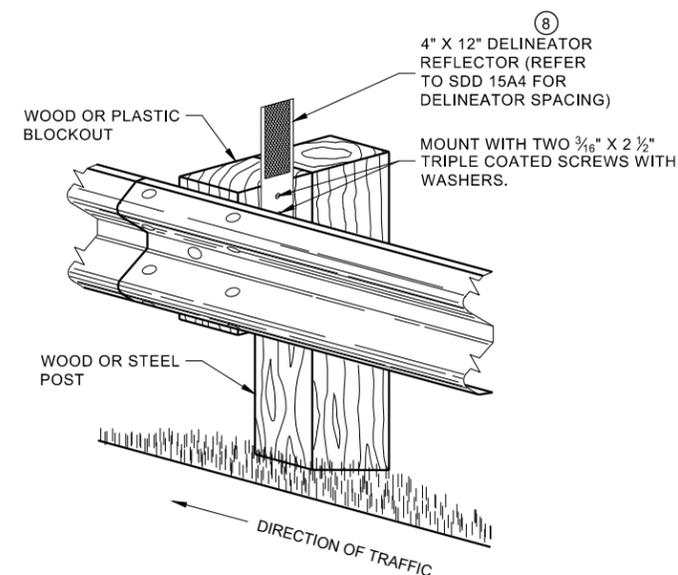

**ONE SIDED REFLECTOR DETAIL
AND TYPICAL INSTALLATION**

**MIDWEST GUARDRAIL SYSTEM
(MGS) GUARDRAIL**


STATE OF WISCONSIN
DEPARTMENT OF TRANSPORTATION

6

6

SDD 14B42 - 07b

SDD 14B42 - 07b

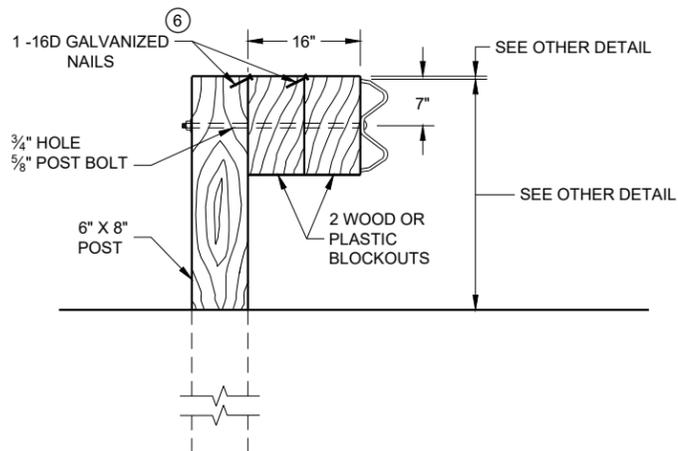


DETAIL FOR 16" BLOCKOUT DEPTH

IT IS ACCEPTABLE TO USE BLOCKOUTS UP TO 16" DEEP TO INCREASE THE POST OFFSET TO AVOID UNDERGROUND OBSTACLES. THERE IS NO LIMIT TO THE NUMBER OF POSTS THAT CAN HAVE ADDITIONAL BLOCKOUTS UP TO 16" DEEP.


NOTE:

1. ALL FILLETS SHALL HAVE A MINIMUM RADIUS OF 3/16".
2. IF THE BOLT EXTENDS MORE THAN 1/4" FROM THE NUT THE BOLT SHOULD BE TRIMMED BACK.

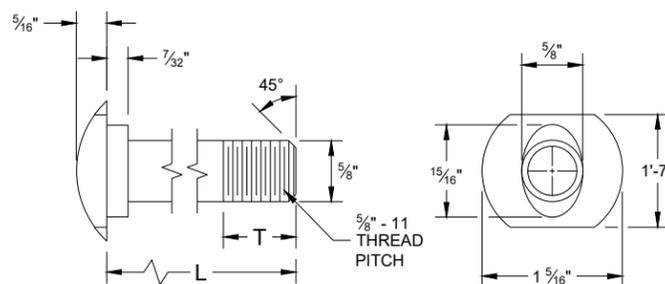


POST BOLT TABLE


L	T (MIN.)
1 1/4"	1 1/8"
2"	1 3/4"
10"	4"
14"	4 1/16"
18"	4"
21"	4 1/16"
25"	4"

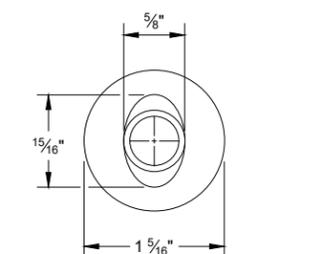


ALTERNATE BOLT HEAD

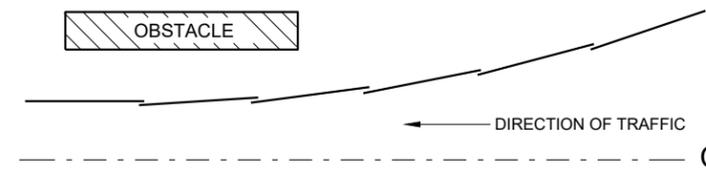

**PLAN VIEW
BEAM LAPPING DETAIL**

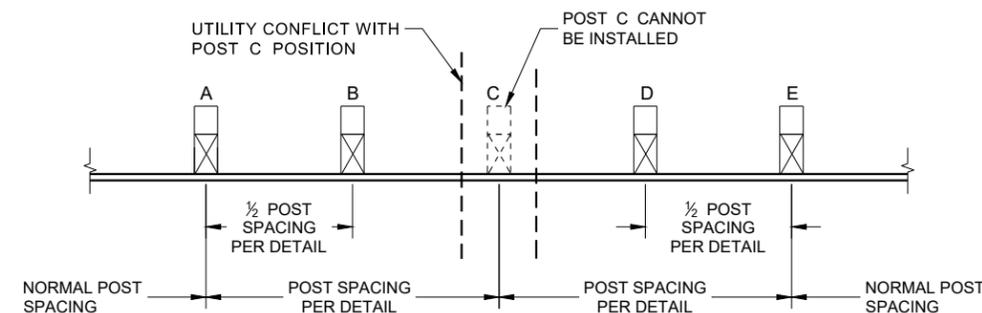


**POST DRIVING FOR CONTINUOUS
UNDERGROUND OBSTRUCTION**

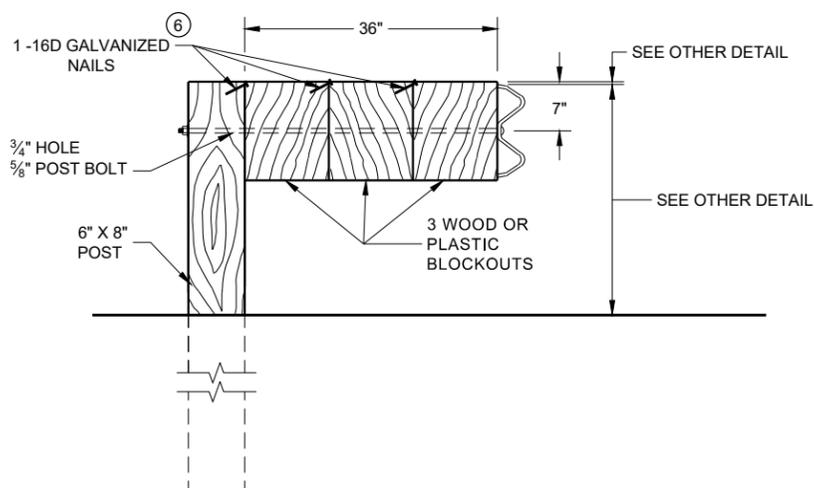


DETAIL FOR 36" BLOCKOUT DEPTH

NOTES: UNDER SPECIAL CIRCUMSTANCES, SUCH AS AVOIDING OBSTACLES THAT ARE NOT RELOCATED, IT IS ACCEPTABLE TO INSTALL ADDITIONAL BLOCKOUTS TO OBTAIN UP TO 36" DEPTH FOR ONE OR TWO POSTS IN A SECTION OF GUARDRAIL.
DO NOT USE 16" OR 36" BLOCKOUTS IF IT CAUSES THE POST TO BE DRIVEN BEYOND SHOULDER HINGE POINT OR CAUSES A FIXED OBJECT TO BE WITHIN THE DEFLECTION DISTANCE OF THE BARRIER.

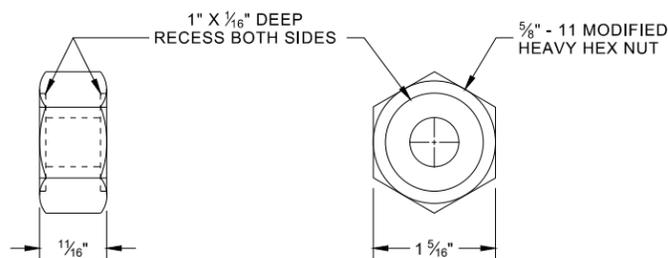

**POST BOLT, SPLICE BOLT
AND RECESS NUT**

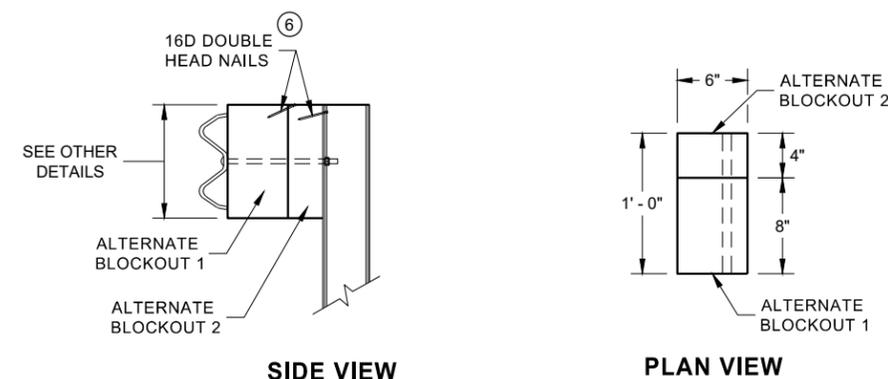


**ALTERNATE WOOD
BLOCKOUT DETAIL**


⑥ WHEN USING STEEL POST AND WOOD BLOCKOUTS, INSTALL FOUR 16D GALVANIZED NAILS. INSTALL NAILS AT THE BACK CORNERS OF THE BLOCK AND BEND THE NAILS OVER THE FLANGE OF THE STEEL POST.

**MIDWEST GUARDRAIL SYSTEM
(MGS) GUARDRAIL**


STATE OF WISCONSIN
DEPARTMENT OF TRANSPORTATION

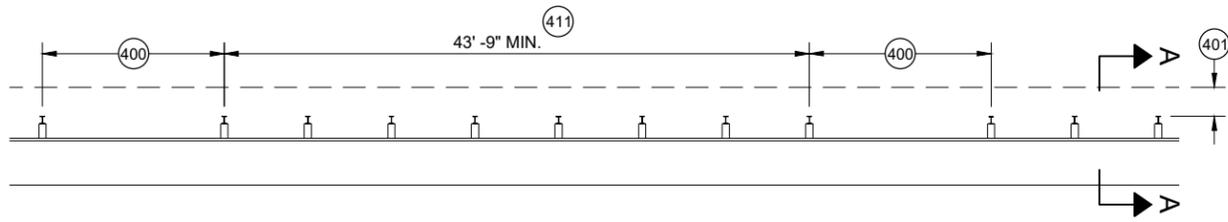


MISSING POST IN MGS GUARDRAIL

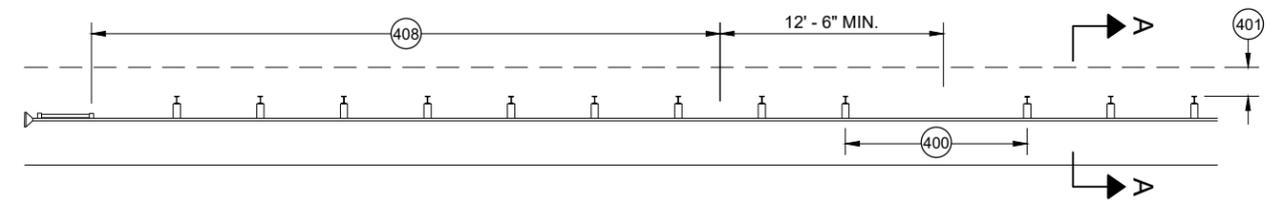


MISSING POST IN MGS GUARDRAIL NEAR EAT

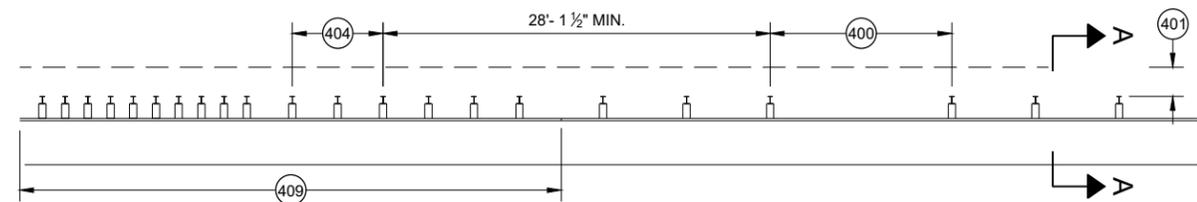


MISSING POST IN MGS GUARDRAIL NEAR AN APPROACH TRANSITION

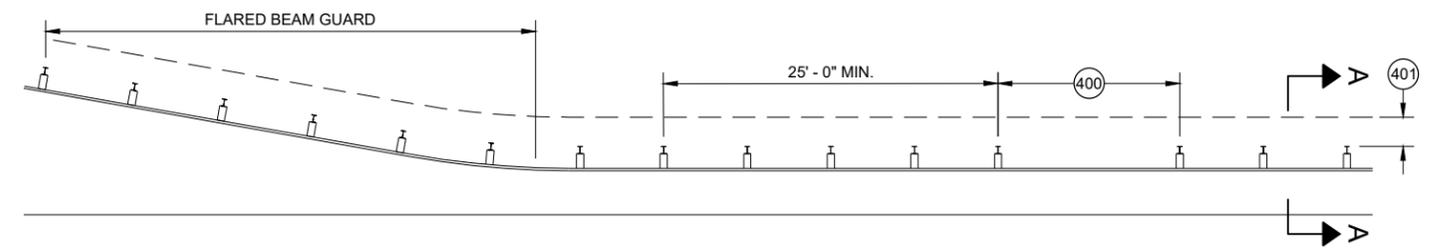

MISSING POST IN MGS GUARDRAIL NEAR FLARED BEAM GUARD

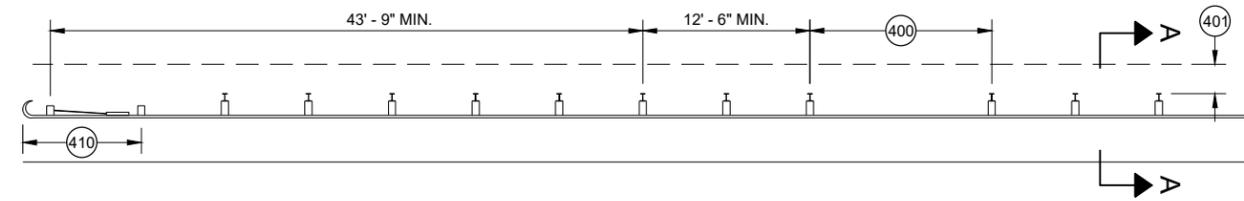


MISSING POST IN MGS GUARDRAIL NEAR A TYPE 2 END TERMINAL

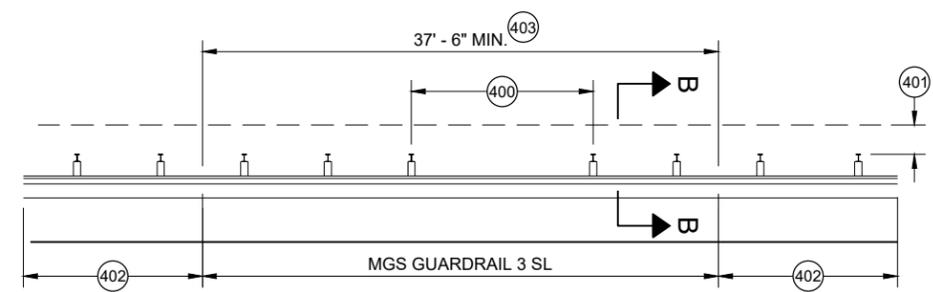


MISSING POST IN SHORT SPAN MGS GUARDRAIL NEAR CURB (SL)

- 400 MAX SPAN 12' - 6"
- 401 2' MIN.
- 402 MGS GUARDRAIL 3
- 403 NESTING BEAM GUARD
- 404 ASYMMETRIC TRANSITION
- 405 SOIL WELL DRAINED AND COMPACTED
- 406 SEE OTHER DRAWINGS IN THIS SDD
- 407 SEE OTHER DRAWINGS FOR MIN. SPACING BETWEEN SPANS
- 408 SEE SDD 14B44
- 409 SEE SDD 14B45
- 410 SEE SDD 14B47
- 411 MINIMUM DISTANCE BETWEEN MISSING POST SPANS.

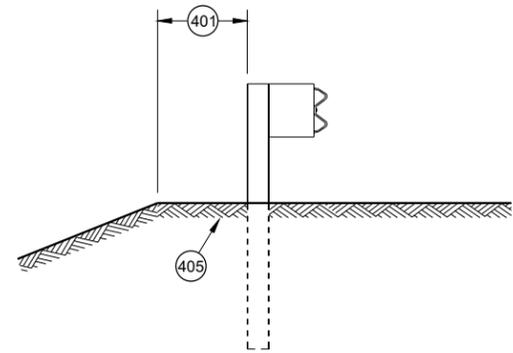

SECTION A - A

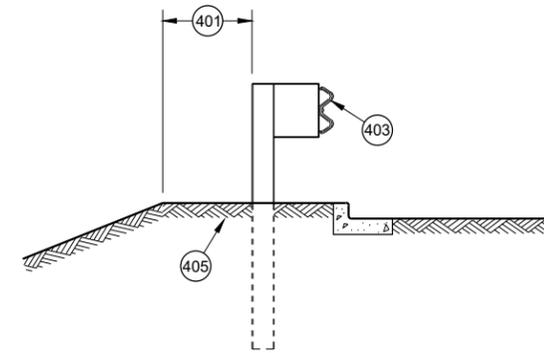

SECTION B - B

MIDWEST GUARDRAIL SYSTEM (MGS) GUARDRAIL	
STATE OF WISCONSIN DEPARTMENT OF TRANSPORTATION	
APPROVED May 2021 DATE	/S/ Rodney Taylor ROADWAY STANDARDS DEVELOPMENT UNIT SUPERVISOR
<small>FHWA</small>	

GENERAL NOTES

- (A) THE SLOPE IN THE AREA BOUNDED BY THE GRADELINE, THE HINGE POINT LINE AND THE CLEAR ZONE LIMITS (CZL) SHALL BE 4:1 OR FLATTER.
 - (B) AFTER FINAL ASSEMBLY, RECHECK CABLE TO BE SURE IT IS TAUT AND HAS NOT RELAXED
 - (C) DIFFERENT MANUFACTURERS REQUIRE DIFFERENT PERFORATED W - BEAM RAIL END PANELS. SEE MANUFACTURER'S INFORMATION.
 - (D) ATTACH ALUMINUM SHEET TO E.A.T. HEAD USING 4 STAINLESS STEEL SELF - TAPPING SCREWS. ONE SCREW PER CORNER.
 - (E) HARDWARE MAY VARY BETWEEN MANUFACTURER. SEE MANUFACTURER'S DRAWING FOR INFORMATION.
- DIMENSIONS MAY VARY, MANUFACTURER'S INFORMATION.


SEE SDD 14B42 FOR MORE INFORMATION.

* DO NOT ATTACH BLOCKOUTS TO POST 1 AND 2.


DO NOT INSTALL REFLECTORS ON THE FIRST 50 FEET OF THE APPROACH END OF THE ENERGY ABSORBING TERMINAL.

SEE MANUFACTURER'S DRAWING FOR SPLICE LOCATION, HARDWARE DIMENSIONS AND INSTALLATION INSTRUCTIONS.


THE CENTER OF THE UPPER 3 1/2" DIAMETER HOLE ON POST NUMBER 3 THROUGH POST 9 IS TO BE FLUSH WITH THE GROUND LINE UP TO A MAXIMUM OF 2" ABOVE GROUND LINE. WOOD BLOCKS ON POSTS NUMBERED 3 THROUGH 9 MAY BE ADJUSTED UP TO 3" ABOVE THE TOP OF POST.

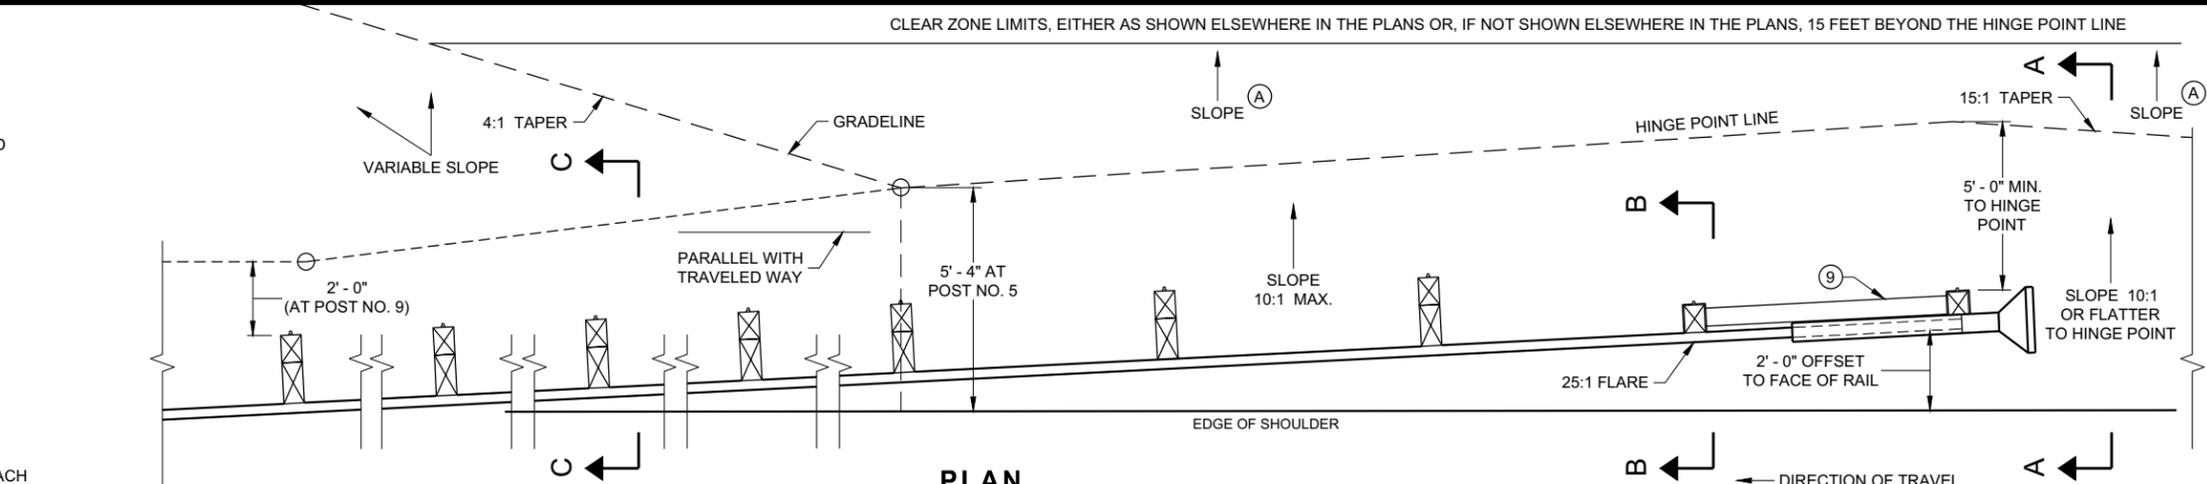


PLAN

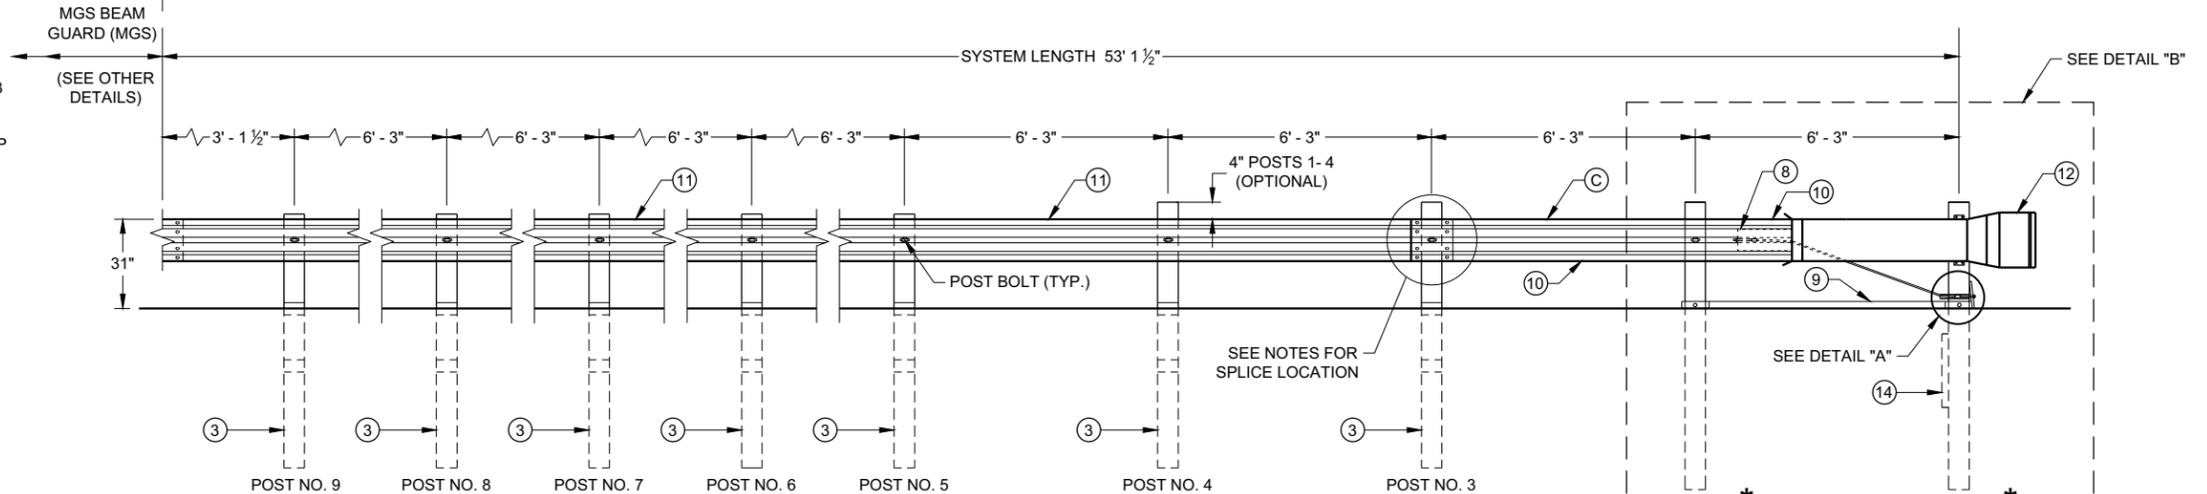


ELEVATION

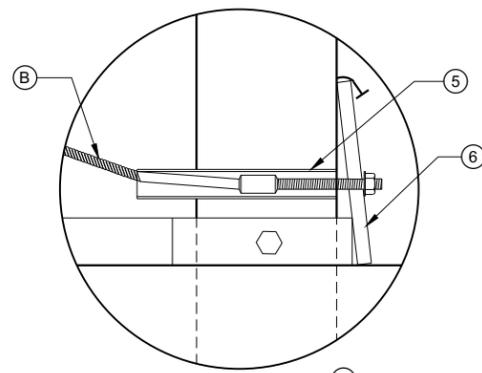


DETAIL "A"

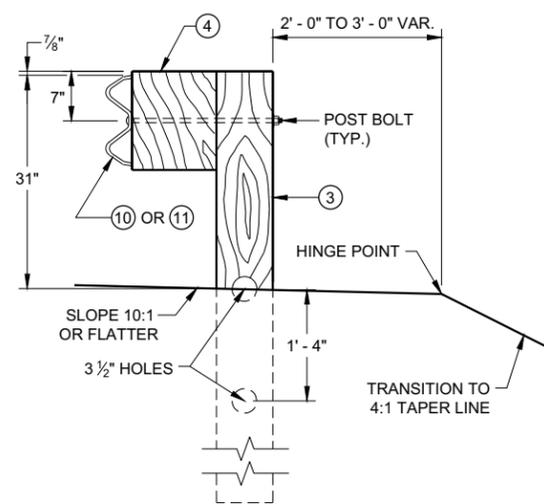


**SECTION C - C
TYPICAL AT POST NOS. 3 - 9**

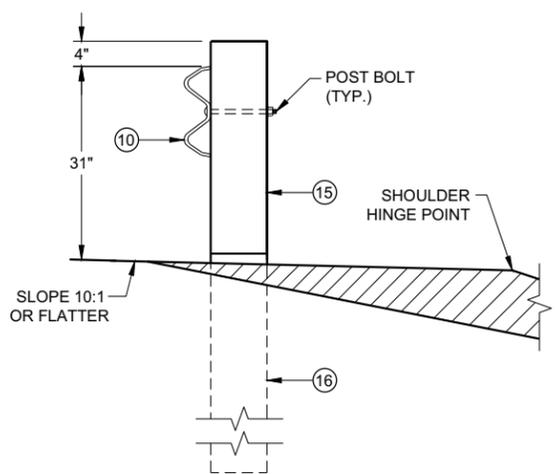

**SECTION B - B
TYPICAL AT POST NO. 2***

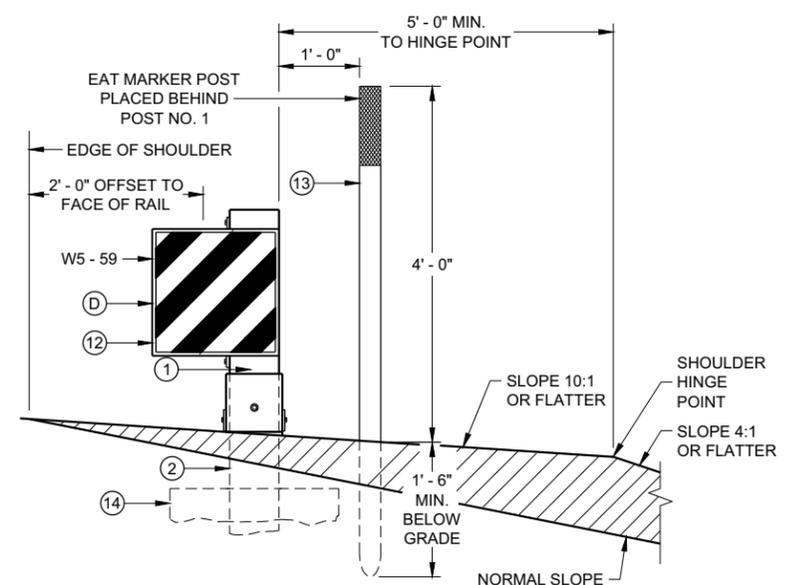

**SECTION A - A
TYPICAL AT POST NO. 1***

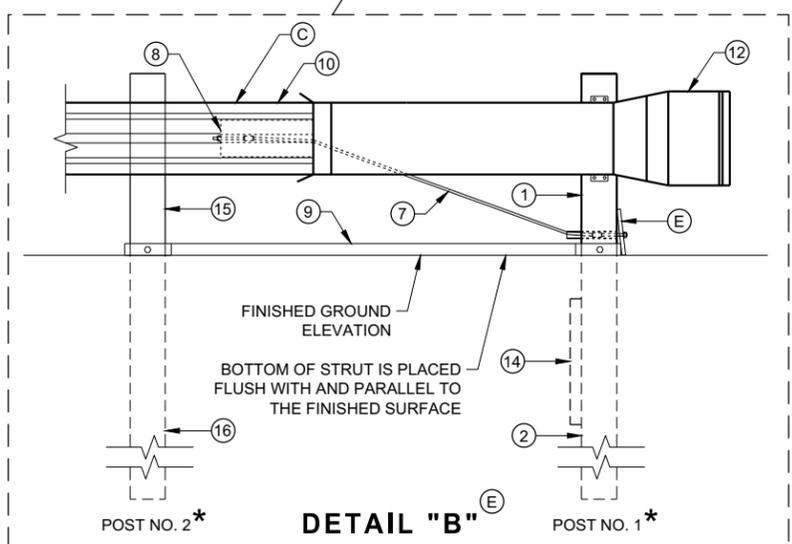

DETAIL "B"

**MIDWEST GUARDRAIL SYSTEM
ENERGY ABSORBING TERMINAL
(MGS)**

STATE OF WISCONSIN
DEPARTMENT OF TRANSPORTATION

6


6

SDD 14B44 - 04a


SDD 14B44 - 04a

BILL OF MATERIALS


PART NO.	DESCRIPTION MATERIALS PROVIDED BY MGS EAT MANUFACTURER. SEE MANUFACTURER'S DETAILS FOR MORE INFORMATION.
①	UPPER POST NO. 1 6" X 6" TUBE
②	LOWER POST NO. 1
③	WOOD CRT
④	WOOD BLOCKOUT
⑤	PIPE SLEEVE
⑥	BEARING PLATE
⑦	BCT CABLE ASSEMBLY
⑧	ANCHOR CABLE BOX
⑨	GROUND STRUT
⑩	PERFORATED W-BEAM RAIL END PANEL, 12'-6" LONG.
⑪	STANDARD W-BEAM RAIL. MULTIPLE SECTIONS REQUIRED. SECTIONS VARY IN LENGTH.
⑫	IMPACT HEAD
⑬	EAT MARKER POST - YELLOW (SEE APPROVED PRODUCTS LIST)
⑭	SOIL PLATE
⑮	UPPER POST NO. 2
⑯	LOWER POST NO. 2

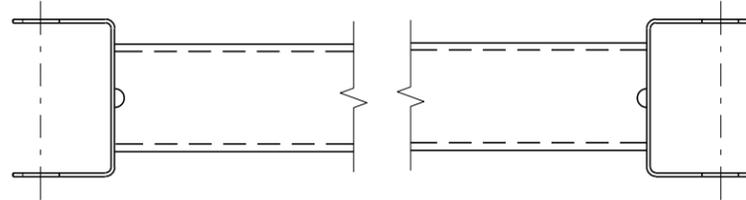


GENERIC GROUND STRUT ⑨ ⑤

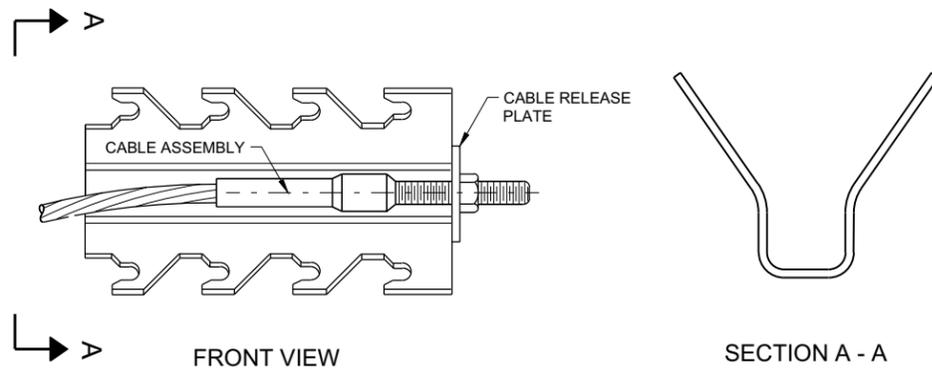


GENERIC ANCHOR CABLE BOX ⑨ ⑤

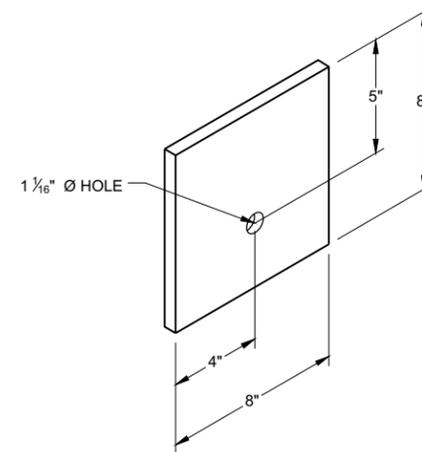


BEARING PLATE ⑥ ⑤

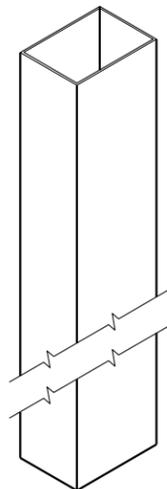


UPPER POST NO. 1 ⁽¹⁾ (E)

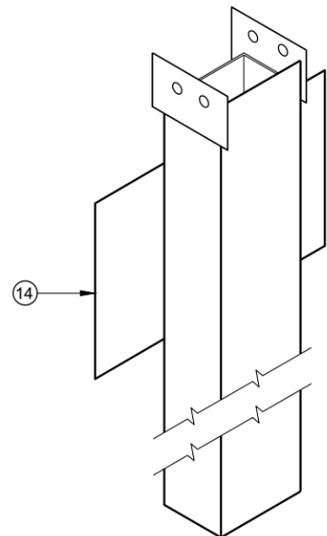


LOWER POST NO. 1 ⁽²⁾ (E)

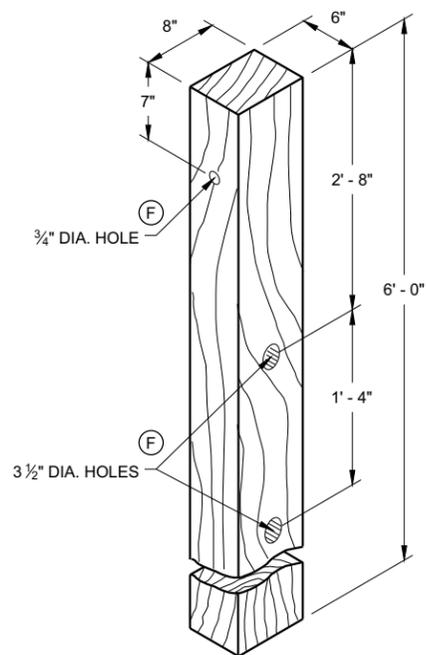


WOOD CRT POST ⁽³⁾ (E)
POSTS NUMBER 3-9

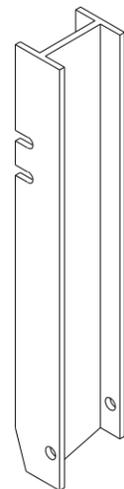

UPPER POST NO. 2 ⁽¹⁵⁾ (E)

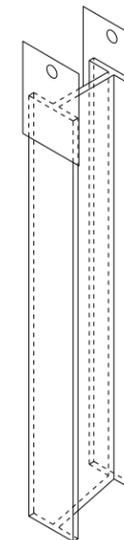


LOWER POST NO. 2 ⁽¹⁶⁾ (E)

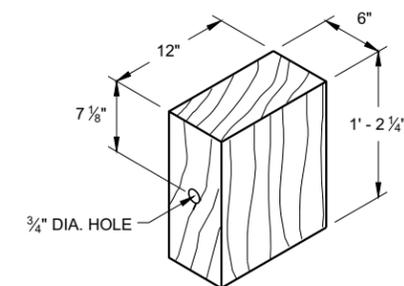

WOOD BLOCKOUT ⁽⁴⁾
REQ'D. AT ALL POSTS EXCEPT POST NO'S 1 & 2


6

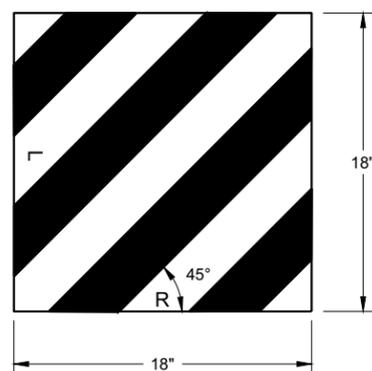


W5 - 59
REFLECTIVE SHEETING DETAIL ^(E)

TYPE H
YELLOW REFLECTIVE
SHEETING 3" X 9".
SEE STANDARD
SPECIFICATION 637.


E.A.T. MARKER
POST (YELLOW)

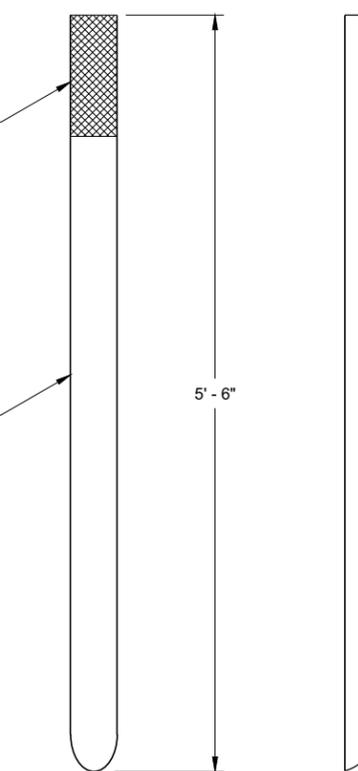

FRONT VIEW SIDE VIEW
E.A.T. MARKER POST ⁽¹³⁾

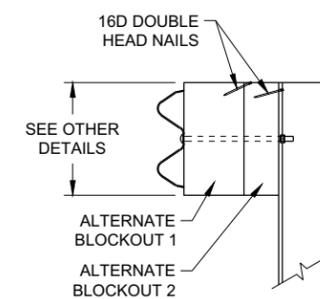

SIDE VIEW

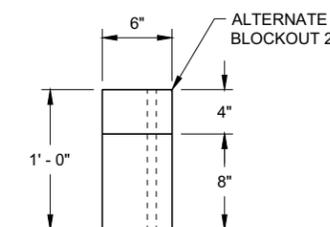

TOP VIEW

ALTERNATE WOOD
BLOCKOUT DETAIL

6

SDD 14B44 - 04c


SDD 14B44 - 04c

**MIDWEST GUARDRAIL SYSTEM
ENERGY ABSORBING TERMINAL
(MGS)**


STATE OF WISCONSIN
DEPARTMENT OF TRANSPORTATION

APPROVED
7/2018 DATE /S/ Rodney Taylor
ROADWAY STANDARDS DEVELOPMENT
UNIT SUPERVISOR

FHWA

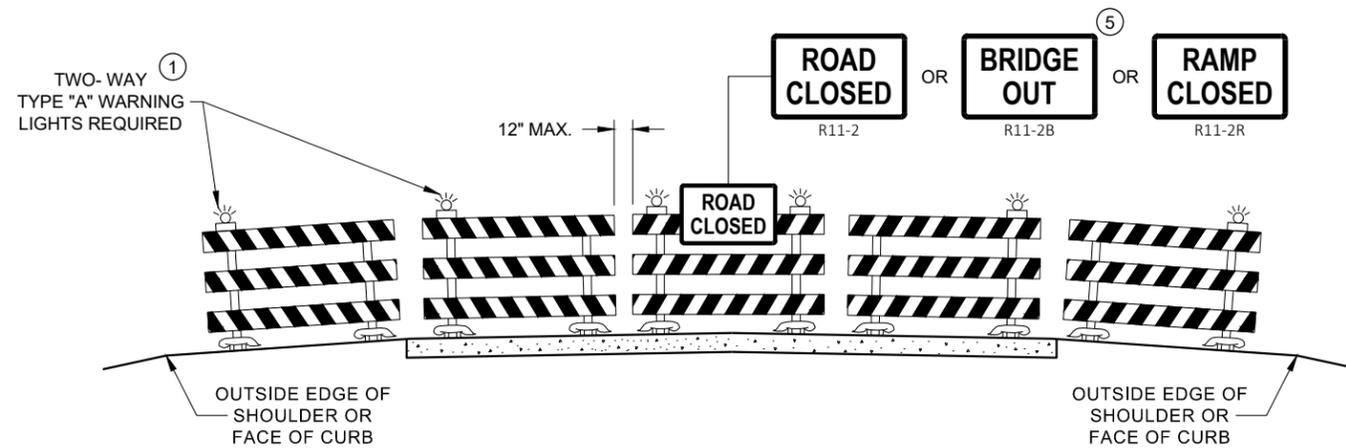

**DETAIL D
ROAD CLOSURE BARRICADE DETAIL
APPROACH VIEW**

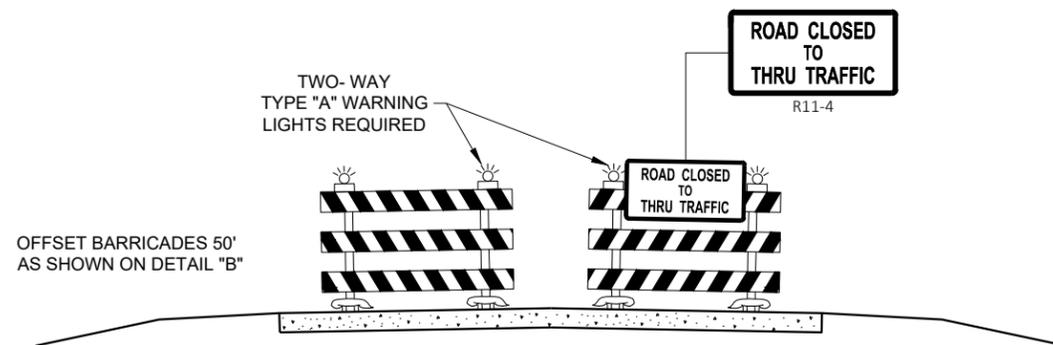

**DETAIL E
LANE CLOSURE BARRICADE DETAIL
APPROACH VIEW**

SEE SDD 15C2 - SHEET "a" FOR LEGEND

GENERAL NOTES

THE EXACT NUMBER, LOCATION, AND SPACING OF ALL SIGNS AND BARRICADES SHALL BE ADJUSTED TO FIT FIELD CONDITIONS AS APPROVED BY THE ENGINEER.

ANY SIGNS TEMPORARY OR EXISTING, WHICH CONFLICT WITH TRAFFIC CONTROL "IN USE", SHALL BE REMOVED OR COVERED AS NEEDED AND AS APPROVED BY THE ENGINEER.

THE SPACING BETWEEN TRAFFIC CONTROL SIGNS SHOULD BE ADJUSTED TO NOT CONFLICT WITH AND SHOULD PROVIDE A DESIRABLE MINIMUM OF 200 FEET CLEARANCE TO EXISTING SIGNS THAT WILL REMAIN IN PLACE.

BARRICADES THAT MUST BE MOVED FOR A WORK OPERATION SHALL BE IMMEDIATELY RE-ESTABLISHED UPON COMPLETION OF THE OPERATION, OR FOR CONTINUING OPERATIONS, AT THE END OF EACH WORKING DAY.

SIGNS THAT WILL BE IN PLACE LESS THAN 7 CONTINUOUS DAYS AND NIGHTS MAY BE MOUNTED ON PORTABLE SUPPORTS.

ALL TYPE III BARRICADES SHALL HAVE RAILS REFLECTORIZED ON BOTH FACES. STRIPES SHALL BE PROPERLY SLOPED DOWN TOWARD THE TRAFFIC SIDE OR AS SHOWN IN THE ROAD CLOSURE BARRICADE DETAIL "D" FOR FULL ROAD CLOSURES.

TYPE "A" LOW - INTENSITY FLASHING WARNING LIGHTS SHALL BE VISIBLE ON BOTH SIDES OF THE BARRICADE.

THE R11 - 2, R11 - 3, M4 - 9, R11 - 4, AND R10 - 61 SIGNS PLACED ON THE BARRICADES SHALL COVER NO MORE THAN THE TOP RAIL. THE SIGNS SHALL NOT COVER ANY PORTION OF THE MIDDLE RAIL OR BOTTOM RAILS.

"WO" AND "MO" SIGNS ARE THE SAME AS "W" AND "M" SIGNS EXCEPT THE BACKGROUND IS ORANGE.

ALL SIGNS SHALL BE 48" X 48" UNLESS OTHERWISE NOTED BELOW:


- R11 - 2 SHALL BE 48" X 30"
- R11 - 3 SHALL, R11 - 4 AND R10 - 61 SHALL BE 60" X 30"
- M4 - 9 SHALL BE 30" X 24"
- M3 - X SHALL BE 24" X 12" (36" X 18" IF NEEDED TO MATCH EXISTING SIGNS)
- M4 - 8 SHALL BE 24" X 12" (36" X 18" IF NEEDED TO MATCH EXISTING SIGNS)
- M1 - 4, M1 - 5A AND M1 - 6 SHALL BE 24" X 24" (36" X 36" IF NEEDED TO MATCH EXISTING SIGNS)
- MO5 - 1 AND MO6 - 1 SHALL BE 21" X 21" (30" X 30" IF NEEDED TO MATCH EXISTING SIGNS)
- D1 - X SHALL BE AS SHOWN ON SPECIFIC PROJECT SIGNING DETAIL SHEETS.
- R1 - 1 SHALL BE 36" X 36"

- ① TWO WARNING LIGHTS SHALL BE PROVIDED ON THE CENTER BARRICADE AND A MINIMUM OF ONE WARNING LIGHT SHALL BE PROVIDED ON EACH OF THE OTHER BARRICADES WITHIN THE ROADWAY LIMITS. SPACING OF THE WARNING LIGHTS SHALL BE UNIFORM TO THE EDGE OF ROADWAY AS SHOWN (APPROX. 8 FOOT LIGHT SPACING).
- ② THESE SIGNS AND BARRICADES ARE NOT REQUIRED IF ROAD CLOSURE BEGINS AT AN INTERSECTION.
- ③ FOR ROAD CLOSURE WITHOUT LOCAL ACCESS TO PROJECT, SEE ROAD CLOSURE BARRICADE DETAIL "D".
- ④ FOR ROAD CLOSURE WITH LOCAL ACCESS TO PROJECT, SEE ROAD CLOSURE BARRICADE DETAIL "E".
- ⑤ FOR BRIDGE OR CULVERT REPLACEMENTS, SUBSTITUTE "BRIDGE OUT" INSTEAD OF "ROAD CLOSED" ON R11 - 2 AND R11 - 3 SIGNS.
- ⑥ INSTALL DETOUR AND COMMUNITY GUIDE SIGNS AND ARROWS ONLY IF SPECIFIED IN THE CONTRACT. IF THERE ARE EXISTING ROUTE MARKER ASSEMBLIES THAT WILL REMAIN IN PLACE, ADJUST THE LOCATION OF THE DETOUR ROUTE SIGNS TO CORRESPOND WITH THE EXISTING ASSEMBLIES. MODIFY EXISTING SIGNS WHERE POSSIBLE. SEE SPECIFIC PROJECT DETOUR SIGNING DETAIL SHEETS. IF DETOUR SIGNS ARE BEING INSTALLED BY OTHERS, PLACE THE CONTRACTED TRAFFIC CONTROL SIGNS TO ALLOW FOR PLACEMENT OF ALL WARNING, DETOUR AND GUIDE SIGNS AS SHOWN.
- ⑦ "EAST" CARDINAL DIRECTION MARKERS AND RIGHT TURN ARROWS ARE SHOWN. USE OTHER CARDINAL DIRECTIONS AND ARROWS AS APPROPRIATE.

**BARRICADES AND SIGNS
FOR
VARIOUS CLOSURES**

STATE OF WISCONSIN
DEPARTMENT OF TRANSPORTATION

APPROVED
May 2023 /S/ Andrew Heidtke
DATE WORK ZONE ENGINEER

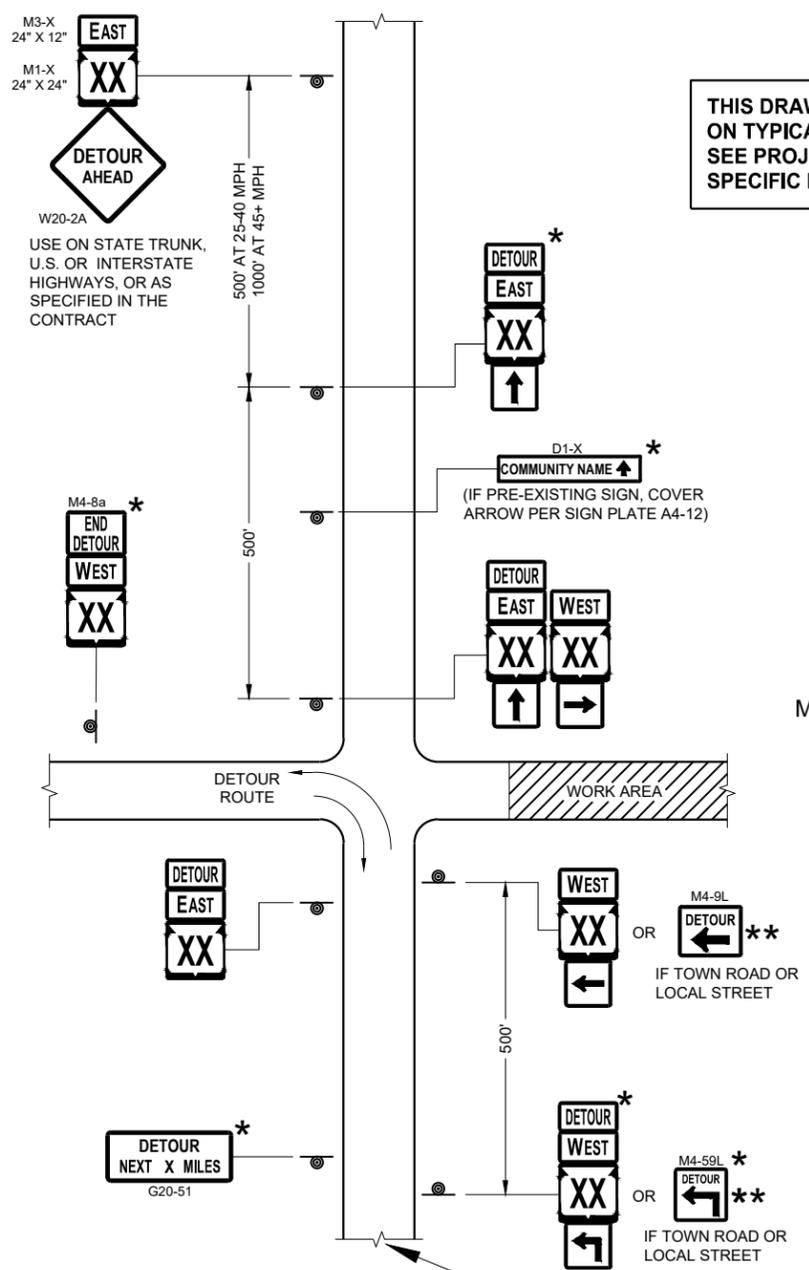

THIS DRAWING PROVIDES GENERAL GUIDANCE ON TYPICAL DETOUR SIGN LAYOUT AND SPACING. SEE PROJECT DETOUR SIGNING SHEETS FOR SPECIFIC DETAILS FOR EACH PROJECT.

LEGEND

- SIGN ON PERMANENT SUPPORT
- WORK AREA
- M4 - 8
- M3 - X
- M1 - 4
- M1 - 6
- M1 - 5A
- M05 - 1
- M06 - 1
- M06 - 1

GENERAL NOTES

THE EXACT NUMBER, LOCATION AND SPACING OF ALL SIGNS SHALL BE ADJUSTED TO FIT FIELD CONDITIONS AS APPROVED BY THE ENGINEER.

IF THERE ARE EXISTING ROUTE MARKER ASSEMBLIES THAT WILL REMAIN IN PLACE, ADJUST THE LOCATION OF THE DETOUR ROUTE SIGNS TO CORRESPOND WITH THE EXISTING ASSEMBLIES. SEE SPECIFIC PROJECT DETOUR SIGNING DETAIL SHEETS. MODIFY EXISTING SIGNS WHERE POSSIBLE.

THE SPACING BETWEEN TRAFFIC CONTROL AND DETOUR SIGNS SHOULD BE ADJUSTED TO NOT CONFLICT WITH AND TO PROVIDE A DESIRABLE MINIMUM OF 200 FEET CLEARANCE TO EXISTING SIGNS THAT WILL REMAIN IN PLACE.

ANY SIGNS TEMPORARY OR EXISTING, WHICH CONFLICT WITH TRAFFIC CONTROL "IN USE" SHALL BE REMOVED OR COVERED AS NEEDED AND AS APPROVED BY THE ENGINEER.

SIGNS THAT WILL BE IN PLACE LESS THAN 7 CONTINUOUS DAYS AND NIGHTS MAY BE MOUNTED ON PORTABLE SUPPORTS.


"MO" SIGNS ARE THE SAME AS "M" SIGNS EXCEPT THE BACKGROUND IS ORANGE.

SIGN SIZES SHALL BE AS FOLLOWS:


- M3-X SHALL BE 24" X 12" (36" X 18" IF NEEDED TO MATCH EXISTING SIGNS)
- M4-8 SHALL BE 24" X 12" (36" X 18" IF NEEDED TO MATCH EXISTING SIGNS)
- M1-4, M1-5A AND M1-6 SHALL BE 24" X 24" (36" X 36" IF NEEDED TO MATCH EXISTING SIGNS)
- M05-1 AND M06-1 SHALL BE 21" X 21" (30" X 30" IF NEEDED TO MATCH EXISTING SIGNS)
- M4-9 AND M4-59 SHALL BE 30" X 24"
- M4-8a SHALL BE 24" X 18"
- G20-51 SHALL BE 60" X 24"
- W20-2A SHALL BE 48" X 48"
- D1-X SHALL BE AS SHOWN ON SPECIFIC PROJECT SIGNING DETAIL SHEETS.

- * OPTIONAL SIGNS. SEE SPECIFIC PROJECT DETOUR SIGNING DETAIL SHEETS.
- ** FOR A TOWN ROAD OR LOCAL STREET DETOURED ONTO A STATE TRUNK HIGHWAY, PLACE A ROAD NAME PLAQUE ABOVE THE M4-9 SIGN AS SPECIFIED IN THE CONTRACT.

MATCH POINT

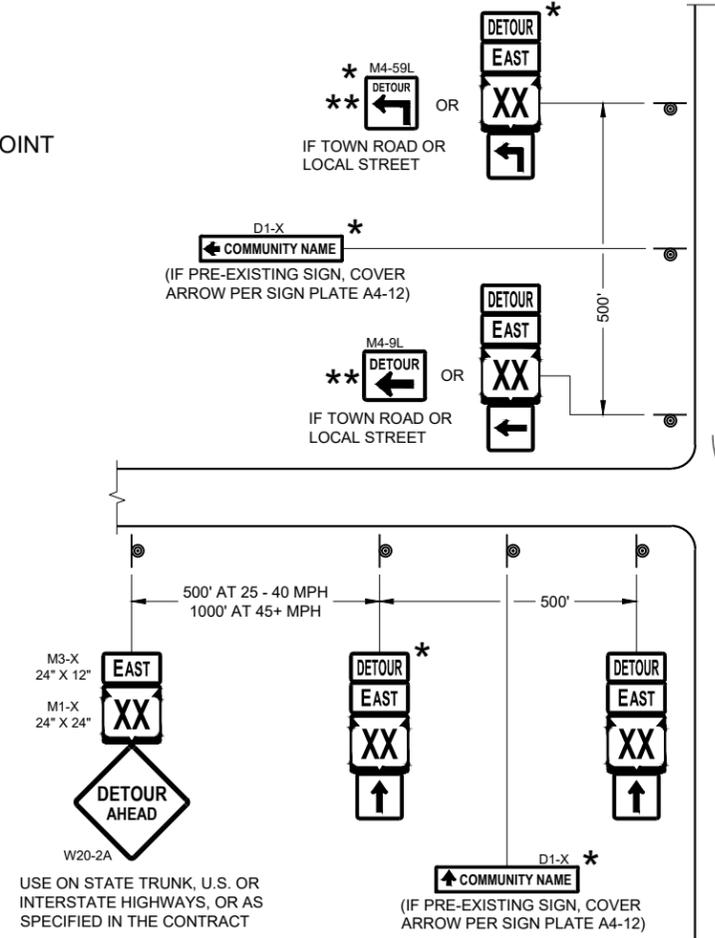

**DETAIL F
DETOUR SIGNING**

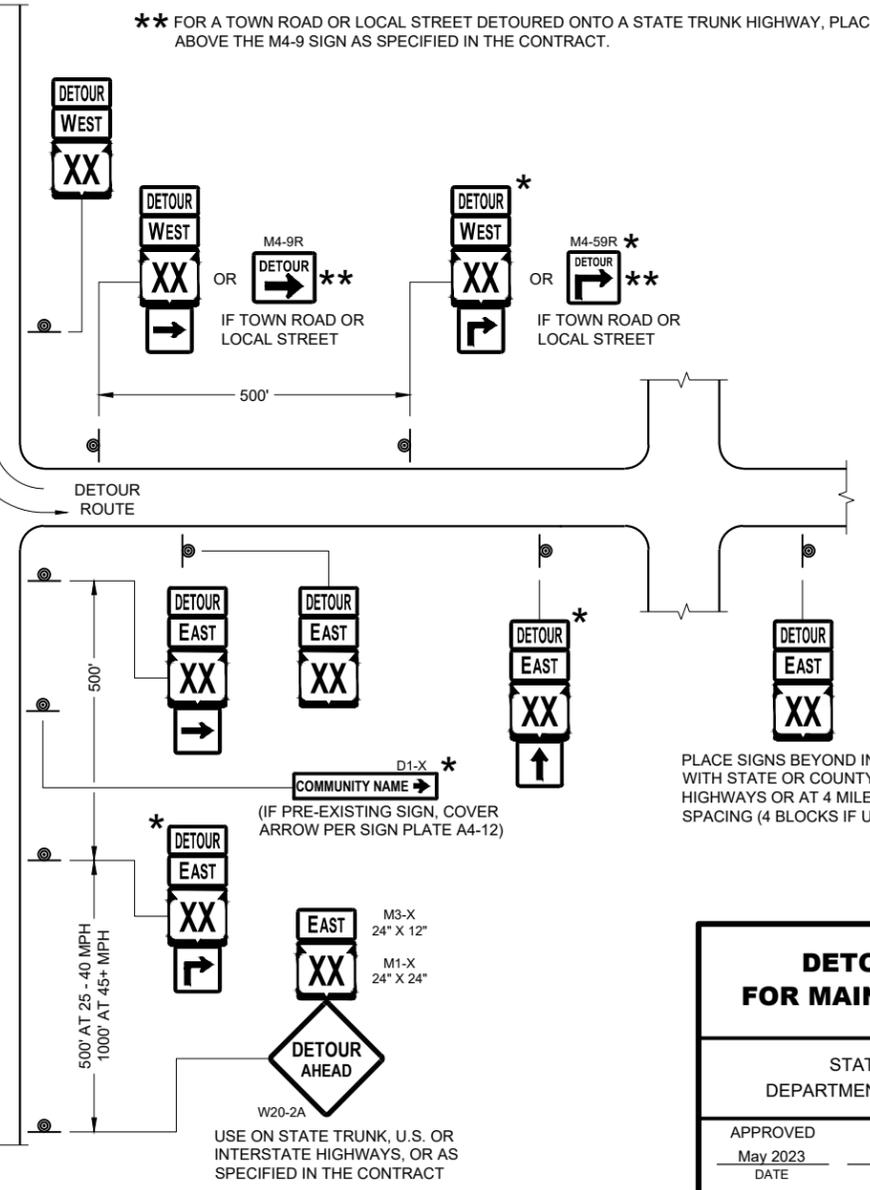

PLACE SIGNS BEYOND INTERSECTIONS WITH STATE OR COUNTY TRUNK HIGHWAYS OR AT 4 MILE MAXIMUM SPACING (4 BLOCKS IF URBAN AREA)

SEE SPECIFIC PROJECT DETOUR SIGNING DETAIL SHEETS AND DETAIL A OR B ON SDD SHEET 15C02 - SHEET "a"

DETOUR SIGNING FOR MAINLINE CLOSURES	
STATE OF WISCONSIN DEPARTMENT OF TRANSPORTATION	
APPROVED May 2023 DATE	/S/ Andrew Heidtke WORK ZONE ENGINEER
<small>FHWA</small>	

GENERAL NOTES


DETAILS OF CONSTRUCTION NOT SHOWN ON THIS DRAWING SHALL CONFORM TO STANDARD SPECIFICATIONS AND SPECIAL PROVISIONS.

- ① LOCATE THE NO PASSING ZONE W14-3 SIGN WITHIN 50 FEET OF THE "T" MARKING
- ② MEASURE FROM EDGE OF MARKING TO JOINT LINE. THIS DOES NOT INCLUDE SPACE NEEDED FOR GROOVING OPERATIONS.


LEGEND

-  "T" MARKING
-  SIGN ON PERMANENT SUPPORT
-  DIRECTION OF TRAFFIC

*CONFIRM MARKING LINE WIDTH WITH THE MISCELLANEOUS QUANTITIES

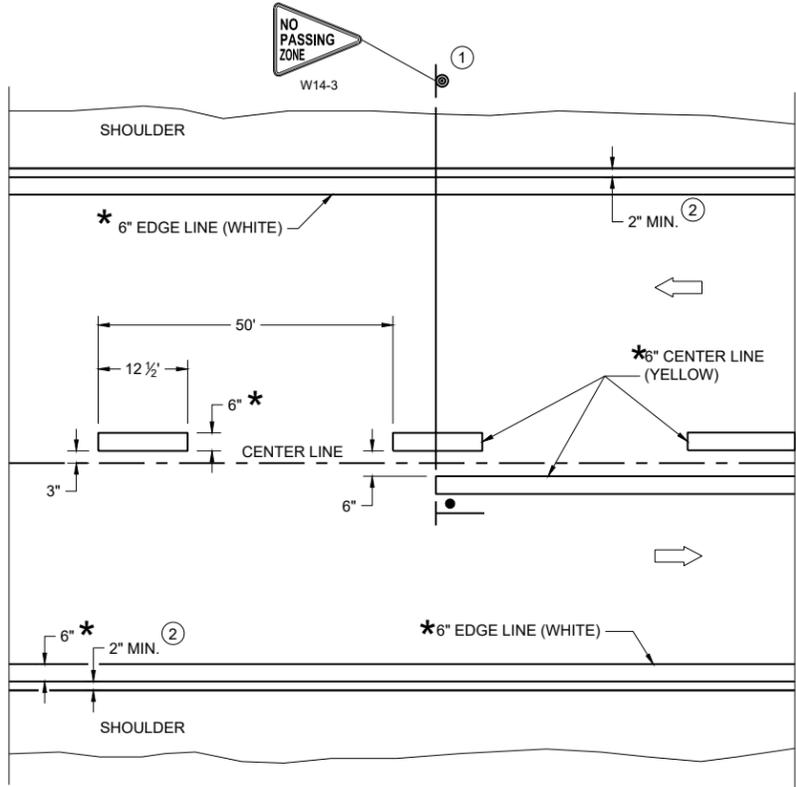

TWO WAY TRAFFIC

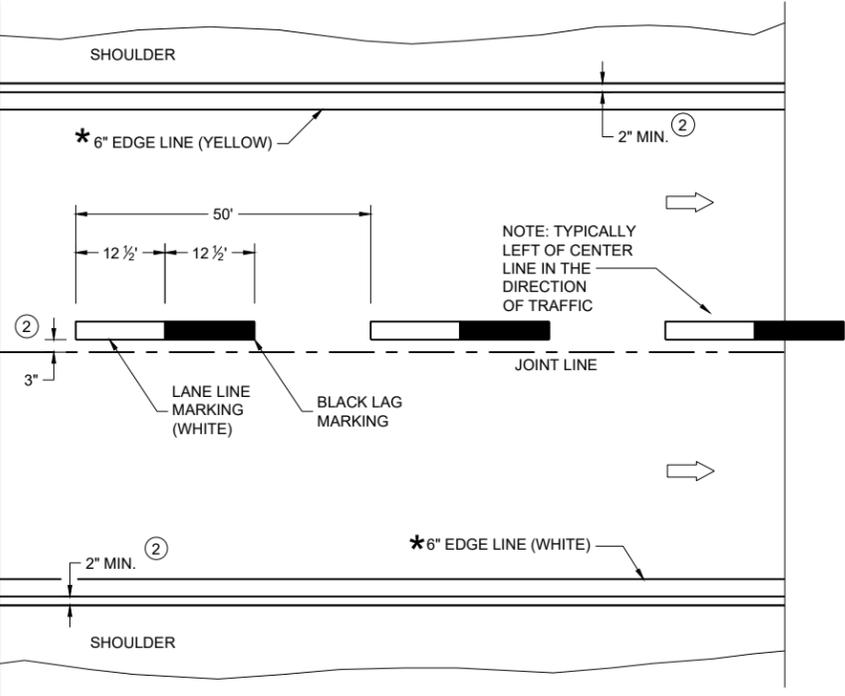

ONE WAY TRAFFIC

PERMANENT PAVEMENT MARKING

6

6

SDD 15C08-24a


SDD 15C08-24a

PERMANENT LONGITUDINAL PAVEMENT MARKINGS

STATE OF WISCONSIN
DEPARTMENT OF TRANSPORTATION


APPROVED
December 2024 /S/ Jeannie Silver
DATE Statewide Pavement Marking Engineer

FHWA

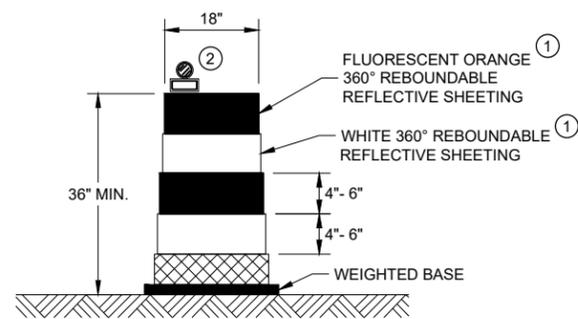


DRUM

BALLAST WIDTHS
RANGE FROM 24"-36"

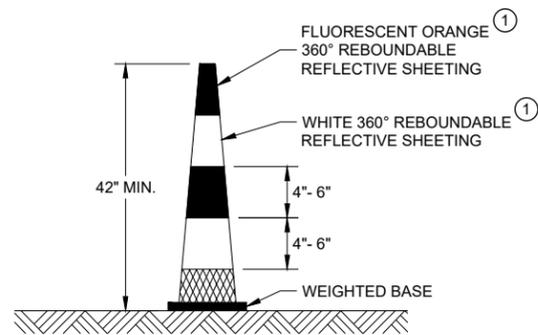

42" CONE

DO NOT USE IN TAPERS
1/2 SPACING OF DRUMS
BALLAST WIDTHS
RANGE FROM 14"-20"

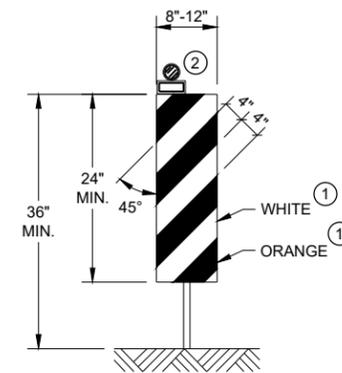


VERTICAL PANEL

THE STRIPES SHALL SLOPE DOWNWARD TO
THE TRAFFIC SIDE FOR CHANNELIZATION.


GENERAL NOTES

- ① REFLECTIVE SHEETING SHALL FOLLOW THE REQUIREMENTS IN THE APPROVED PRODUCTS LISTING FOR SIGN SHEETING.
- ② LOCATION OF WARNING LIGHTS WHEN SHOWN ON THE PLAN.

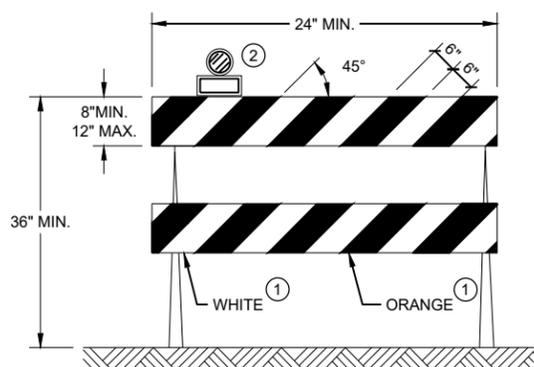

TYPE II BARRICADE

FOR RAILS LESS THAN 36" LONG, 4" WIDE STRIPES
MAY BE USED. ALL STRIPES SHALL SLOPE DOWNWARD
TO THE TRAFFIC SIDE FOR CHANNELIZATION.

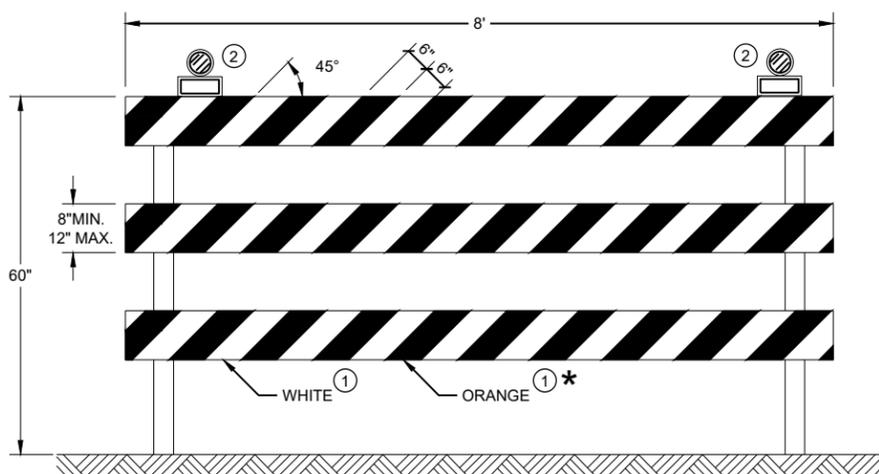

TYPE III BARRICADE

IF SIGN MOUNTED, DO NOT COVER MORE THAN 50% OF THE TOP
TWO RAILS OR 33% OF THE TOTAL AREA OF THE THREE RAILS.

* IF USED FOR A PERMANENT APPLICATION USE RED SHEETING.

**CHANNELIZING DEVICES
DRUMS, CONES, BARRICADES
AND VERTICAL PANELS**

STATE OF WISCONSIN
DEPARTMENT OF TRANSPORTATION

APPROVED
 November 2022 /S/ Andrew Heidtke
 DATE WORK ZONE ENGINEER
 FHWA

GENERAL NOTES

THE EXACT NUMBER, LOCATION, AND SPACING OF ALL SIGNS AND DEVICES SHALL BE ADJUSTED TO FIT FIELD CONDITIONS AS APPROVED BY THE ENGINEER.

THE SPACING BETWEEN SIGNS SHOULD BE ADJUSTED TO NOT CONFLICT WITH AND TO PROVIDE A MINIMUM OF 200 FEET (500 FEET DESIRABLE) CLEARANCE TO EXISTING SIGNS.

THIS LANE CLOSURE IS TYPICAL FOR CLOSING RIGHT LANE - REVERSE FOR CLOSING LEFT LANE.

ALL SIGNS ARE 48" x 48" UNLESS OTHERWISE NOTED.

"WO" IS THE SAME AS "W" EXCEPT THE BACKGROUND IS ORANGE.

ANY SIGNS TEMPORARY OR EXISTING, WHICH CONFLICT WITH TRAFFIC CONTROL "IN USE" SHALL BE REMOVED OR COVERED AS NEEDED OR AS APPROVED BY THE ENGINEER.

FOR A LANE CLOSURE THAT IS IN PLACE LESS THAN 7 CONTINUOUS DAYS AND NIGHTS, THE ADVANCED WARNING SIGNS MAY BE MOUNTED ON PORTABLE SUPPORTS.

REMOVE PAVEMENT MARKINGS AND PLACE TEMPORARY PAVEMENT MARKING LINE IF LANE CLOSURE IS TO BE IN PLACE 4 OR MORE CONTINUOUS DAYS AND NIGHTS.

IF THE HORIZONTAL ALIGNMENT IS SUCH THAT A CURVE MAY REQUIRE ADDITIONAL DELINEATION, THE DEVICE SPACING MAY BE DECREASED TO 50 FEET.

WARNING LIGHTS ARE NOT REQUIRED IF THE LANE CLOSURE IS A DAYTIME ONLY OPERATION.

ADJUSTMENTS IN BUFFER SPACE NEED TO BE INCORPORATED WHEN THE LANE CLOSURE OCCURS NEAR AN INTERCHANGE EXIT OR ENTRANCE RAMP OR INTERSECTION. THE LANE CLOSURE MUST TAKE PLACE FAR ENOUGH IN ADVANCE OF AN EXIT OR ENTRANCE RAMP TO STILL ALLOW FOR ADEQUATE BUFFER SPACE. THE MINIMUM LENGTH OF THE BUFFER SPACE BEFORE AN EXIT RAMP SHOULD BE ONE HALF THE LENGTH OF THE TRANSITION AREA. THE ENTRANCE RAMP SHOULD BE FOLLOWED BY THE ORIGINAL BUFFER SPACE LENGTH OF 800 FEET DESIRABLE PRIOR TO ANOTHER TRAFFIC CONTROL CHANGE SUCH AS A CROSSOVER MANEUVER.

CONSIDER ROADWAY GEOMETRICS WHEN LOCATING SIGNS AND ARROW BOARD SO THE DRIVER HAS A CLEAR VIEW OF THE ARROW BOARD AND LANE CLOSURE DRUMS.


① DRUMS IN A CLOSED LANE THAT MUST BE MOVED FOR A WORK OPERATION SHALL BE IMMEDIATELY REESTABLISHED UPON COMPLETION OF THE OPERATION, OR FOR CONTINUING OPERATIONS, AT THE END OF EACH WORKING DAY.

LEGEND

- ⊙ SIGN ON PERMANENT SUPPORT
- TRAFFIC CONTROL DRUM
- TRAFFIC CONTROL DRUM WITH TYPE "C" STEADY BURN LIGHT
- ⊕ TYPE III BARRICADE WITH ATTACHED SIGN
- ⚡ TYPE "A" WARNING LIGHT (FLASHING)
- ✕ ✕ ✕ REMOVING PAVEMENT MARKINGS
- ➡ DIRECTION OF TRAFFIC
- ▨ WORK AREA
- ⊕ ((➡)) CONNECTED ARROW BOARD
- (S) WZ START LOCATION MARKER
- (E) WZ END LOCATION MARKER

6

SDD 15D12-16a

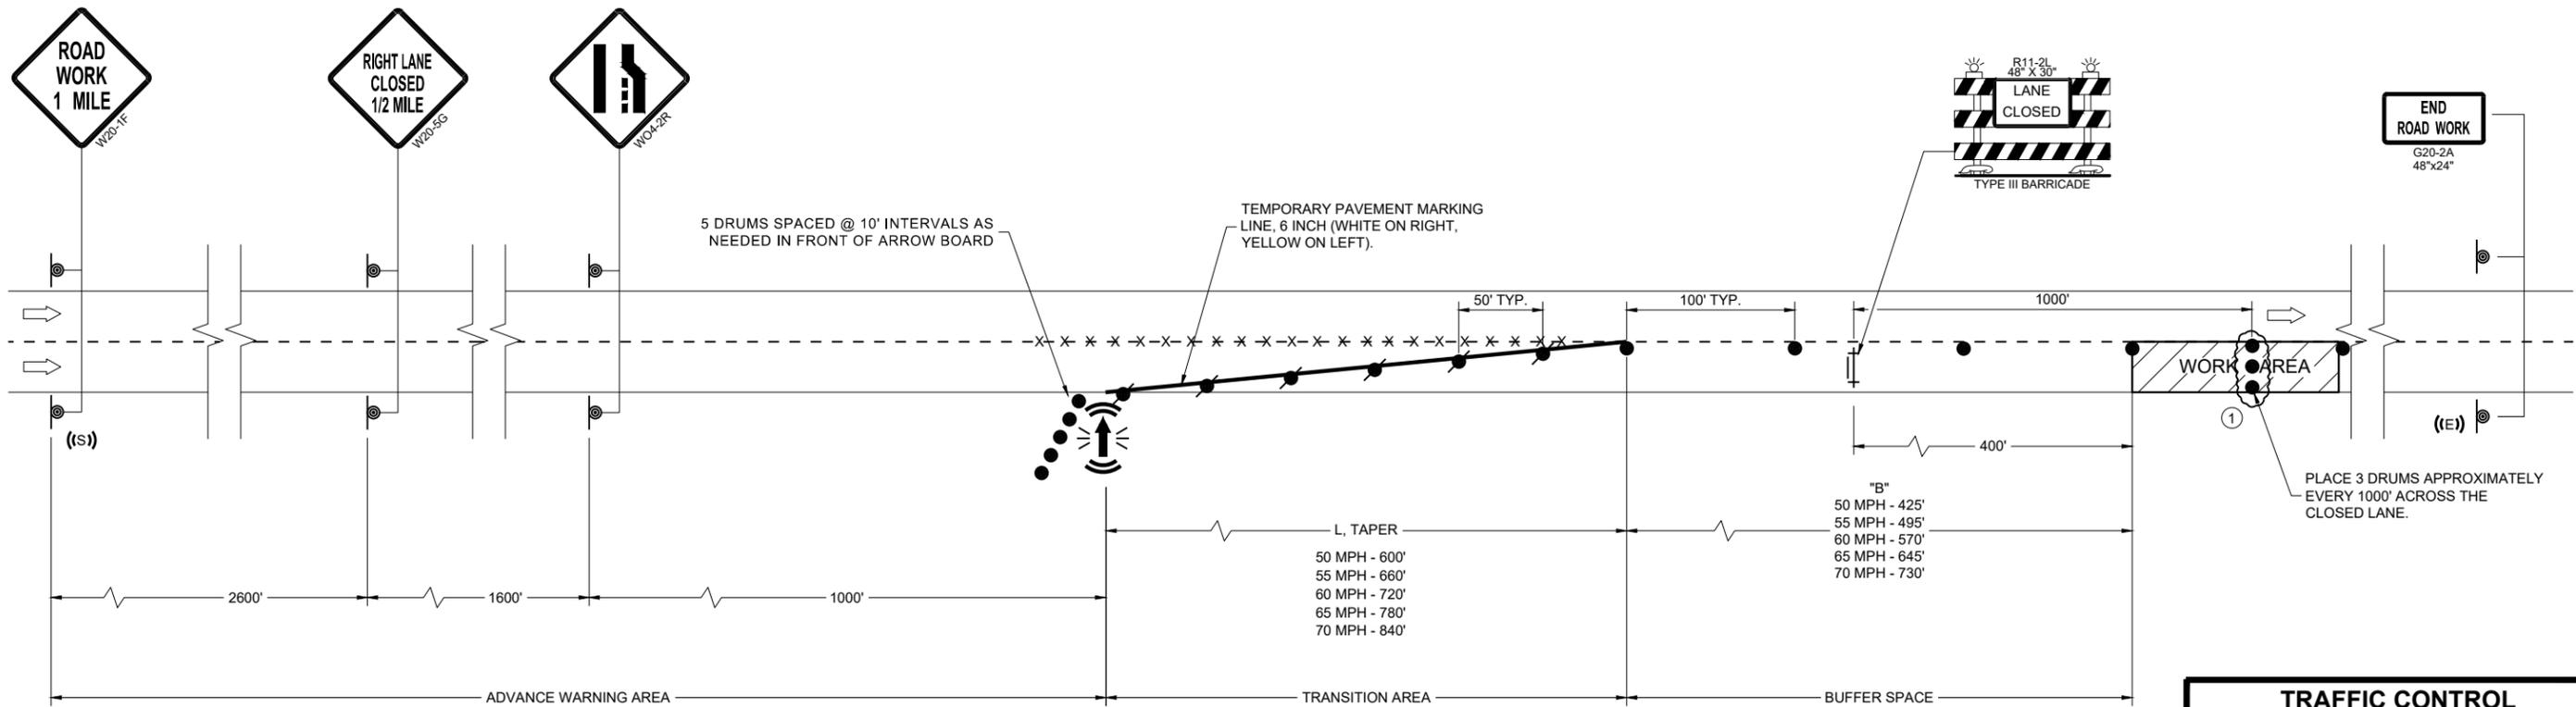

6

SDD 15D12-16a

**TRAFFIC CONTROL
LANE CLOSURE**

STATE OF WISCONSIN
DEPARTMENT OF TRANSPORTATION

APPROVED
November 2025 /S/ Andrew Heidtke
DATE ROADWAY STANDARDS DEVELOPMENT UNIT SUPERVISOR

FHWA

LEGEND

-  SIGN ON PERMANENT SUPPORT
-  SIGN ON TEMPORARY SUPPORT
-  TRAFFIC CONTROL DRUM
-  TRAFFIC CONTROL DRUM WITH TYPE "C" STEADY BURN LIGHT
-  TYPE III BARRICADE
-  TYPE III BARRICADE WITH ATTACHED SIGN
-  TYPE "A" WARNING LIGHT (FLASHING)
-  DIRECTION OF TRAFFIC
-  -X-X-X- REMOVE PAVEMENT MARKING (SEE GENERAL NOTES)
-  WORK AREA
-  CONNECTED ARROW BOARD
-  (S) WZ START LOCATION MARKER
-  (E) WZ END LOCATION MARKER

GENERAL NOTES

FOR WORK ON ROADWAYS WITH SPEEDS GREATER THAN 45 MPH, USE SDD 15D14.

THIS LANE CLOSURE DETAIL IS TYPICAL FOR CLOSING THE RIGHT TWO LANES. FOR CLOSING LEFT TWO LANES, REVERSE THE TRAFFIC CONTROL.

ALL SIGNS ARE 48"X48" UNLESS OTHERWISE NOTED. IF NECESSARY DUE TO SPACE CONSTRAINTS IN URBAN AREAS, 36"X 36" SIGNS MAY BE USED IF APPROVED BY REGIONAL TRAFFIC UNIT.

"WO" SIGN IS THE SAME AS "W" SIGN EXCEPT THE BACKGROUND IS ORANGE.

ANY SIGNS TEMPORARY OR EXISTING, WHICH CONFLICT WITH THE TRAFFIC CONTROL "IN USE" SHALL BE REMOVED OR COVERED AS NEEDED AND AS APPROVED BY THE ENGINEER. NO WARNING LIGHTS SHALL BE WORKING ON COVERED OR "DOWNED" SIGNS.

SIGNS THAT WILL BE IN PLACE LESS THAN 7 CONTINUOUS DAYS AND NIGHTS OR THAT WILL BE PLACED IN A CLOSED LANE MAY BE MOUNTED ON TEMPORARY SUPPORTS.

THE EXACT NUMBER, LOCATION, AND SPACING OF ALL SIGNS AND DEVICES SHALL BE ADJUSTED TO FIT FIELD CONDITIONS AS APPROVED BY THE ENGINEER.

THE SPACING BETWEEN TRAFFIC CONTROL SIGNS SHOULD BE ADJUSTED TO NOT CONFLICT WITH AND TO PROVIDE A MINIMUM OF 200 FEET (500' DESIRABLE) DISTANCE TO EXISTING SIGNS THAT WILL REMAIN IN PLACE.

W20-1A, G20-1 AND G20-2A SIGNS ARE NOT REQUIRED IF THE LANE CLOSURE IS WITHIN A LARGER WORK ZONE WHERE THESE SIGNS ARE ALREADY PRESENT.

REMOVE PAVEMENT MARKINGS AND PLACE TEMPORARY PAVEMENT MARKING LINES IF LANE CLOSURE IS TO BE IN PLACE FOR 4 OR MORE CONTINUOUS DAYS AND NIGHTS.

CONSIDER GEOMETRICS WHEN LOCATING SIGNS AND ARROW BOARDS SO THE APPROACHING DRIVER HAS A CLEAR VIEW OF THE ARROW BOARDS AND LANE CLOSURE DRUMS FOR A MINIMUM 1500 FEET IN FRONT OF DRUMS.

CHANNELIZING DEVICES PLACED ADJACENT TO WORK AREA SHALL BE PULLED BACK FROM THE TRAVEL LANE WHEN WORK IS NOT IN PROGRESS.


WARNING LIGHTS ARE NOT REQUIRED IF THE LANE CLOSURE IS A DAYTIME ONLY OPERATION.

- ① OMIT G20-1 SIGNS IF LENGTH OF WORK AREA IS 2 MILES OR LESS.
- ② DRUMS IN A CLOSED LANE THAT MUST BE MOVED FOR A WORK OPERATION SHALL BE IMMEDIATELY REESTABLISHED UPON COMPLETION OF THE OPERATION, OR FOR CONTINUING OPERATIONS, AT THE END OF EACH WORKING DAY.

POSTED SPEED LIMIT PRIOR TO WORK STARTING (MPH)	ADVANCE WARNING SIGN SPACING (A) FEET	TAPER LENGTH (12 FT. LANE) (L) FEET	BUFFER SPACE (B) FEET
25	200'	125'	155'
30	200'	180'	200'
35	350'	245'	250'
40	350'	320'	305'
45	500'	540'	360'

6

6

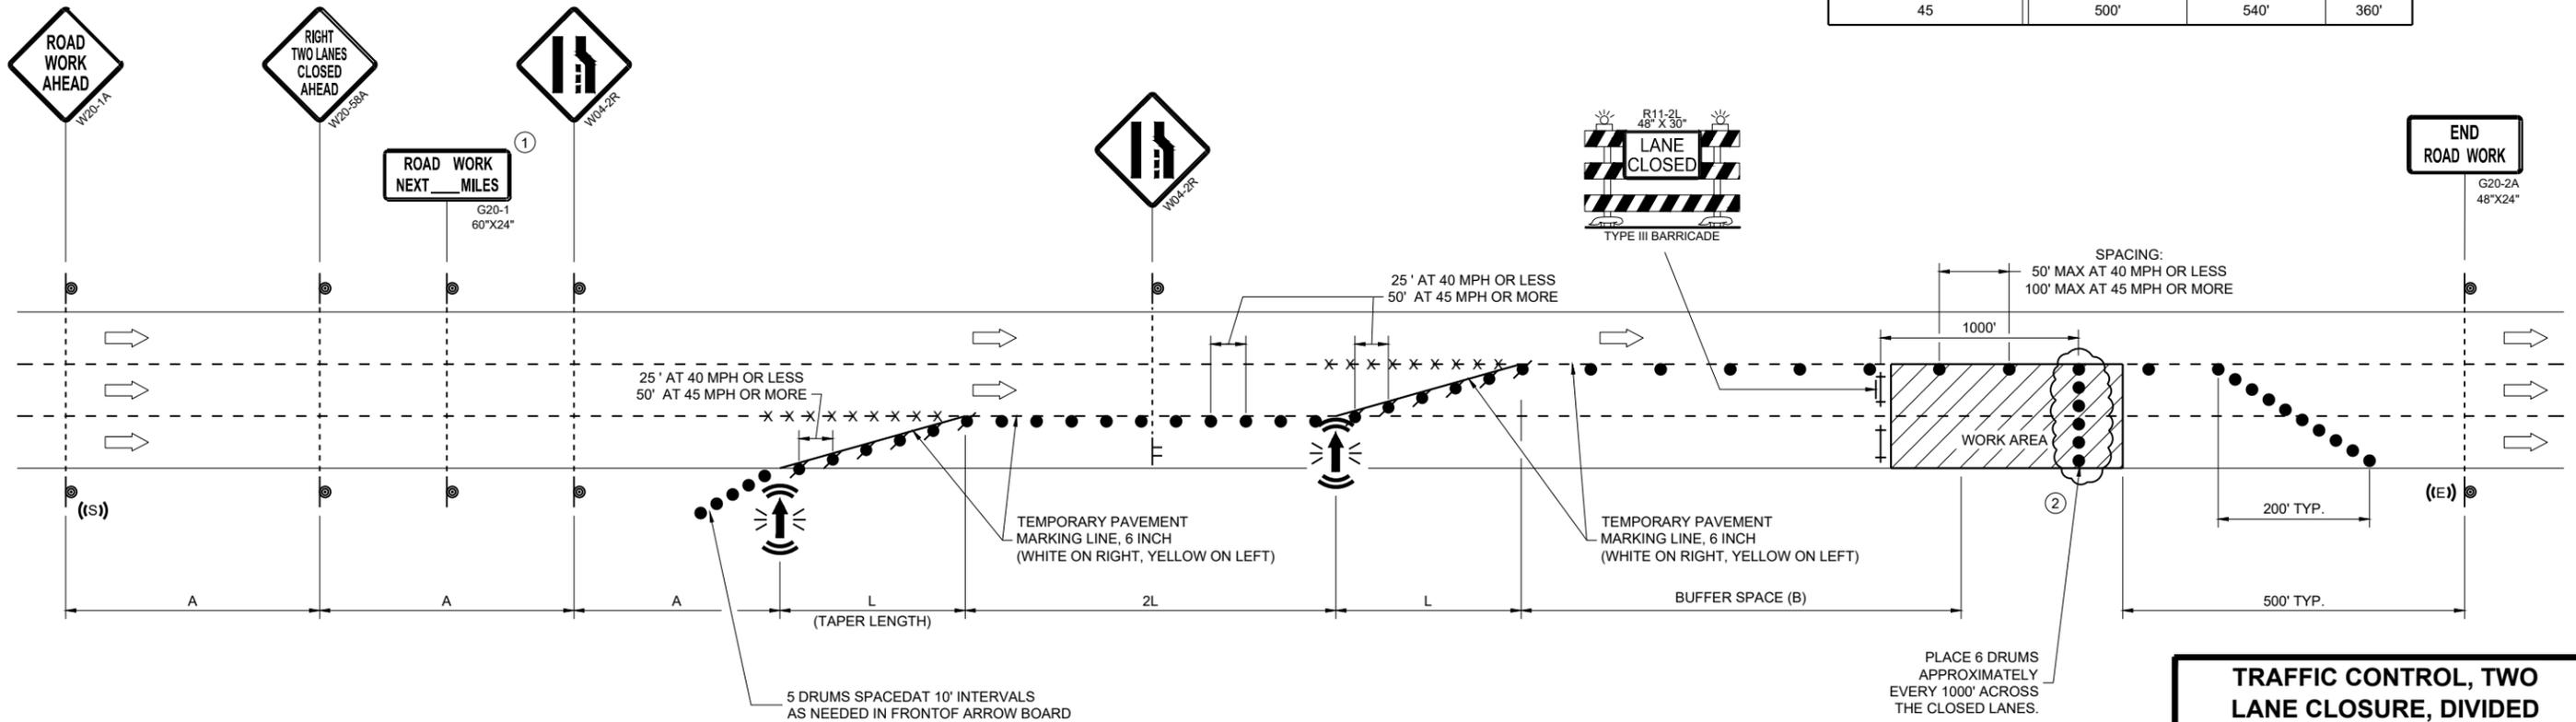

TRAFFIC CONTROL, TWO LANE CLOSURE, DIVIDED NON-FREEWAY/EXPRESSWAY

STATE OF WISCONSIN
DEPARTMENT OF TRANSPORTATION


APPROVED
February 2025 /S/ Andrew Heidtke
DATE WORK ZONE ENGINEER

FHWA


SDD 15D22-08

SDD 15D22-08


TYPICAL ASSEMBLIES

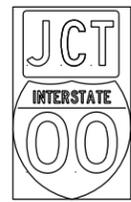

J1-1

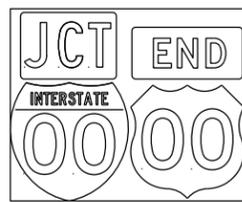

J1-2

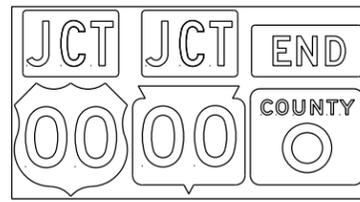


J1-3




JR1-1




J2-1

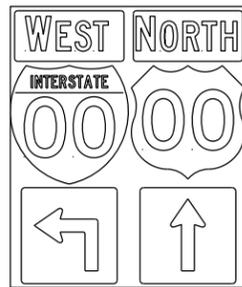


J2-2

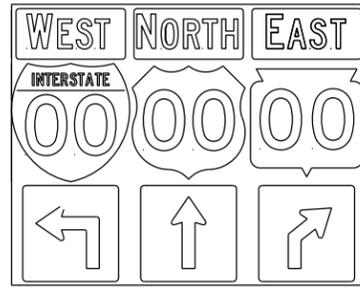


J2-3

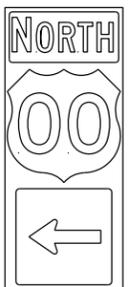

J3-1

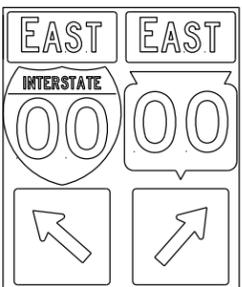

J3-2

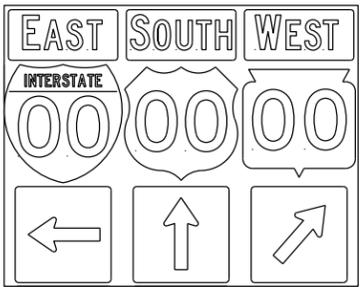


J3-3




J4-1



J4-2

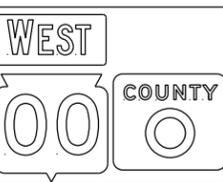

J4-2

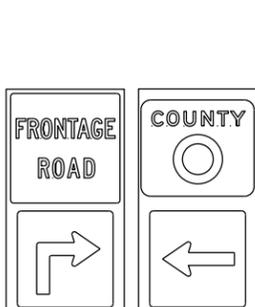

J12-1



J13-1



J32-1



J33-1



J22-1



J23-1




JR13-1



JR23-1



JR99-1

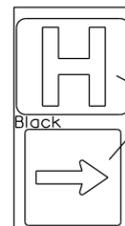


JH-1

Blue Background

Black

blue background with interstate


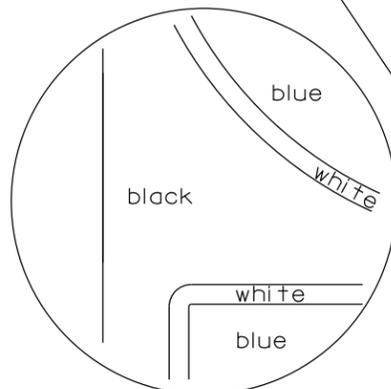


JV

(Typical Vertical J-Assembly See Note 10 and 11)

NOTES

- Signs are Type II - Type H Reflective
- Color:
 - Background - Black Non-reflective
 - Message - see Note 4
- Message Series - See Note 4
- The colors and message spacing on each marker shall be according to the applicable route marker panel specifications.
- Certain marker heads require the component pieces to be the same color. As an example, all the components used with an MI-1 Interstate marker shall be blue.
- Single panel j-assemblies shall only be used with route marker shields that are same size. If the route marker shields are different size use multiple piece component.
- Route assemblies that have 24 inch route shields and have dimensions greater than 48 inches (both vertical and horizontal) shall have one horizontal splice between the arrows and route shields. Vertical splices shall not be used on route assemblies with a horizontal dimension of 144 inches or less. The contractor shall not use more than one vertical joint per sign and the joint shall be between route shields.
- Route assemblies that have 36 inch shields and have dimensions greater than 48 inches (both vertical and horizontal) shall have two horizontal splices. One horizontal splice shall be between the cardinal direction and route shields and the other horizontal splice shall be between the arrows and route shields. Vertical splices shall not be used on route assemblies with a horizontal dimension of 144 or less. The contractor shall not use more than one vertical joint per sign and the joint shall be between route shields.
- All Vertical J Assemblies are given a Sign Code of JV
- For JV Assemblies that have a mixture of Interstate and Non-Interstate shields, arrows and cardinals shall be white on blue.
- For JV Assemblies that have a mixture of Non-Interstate and Auto-Tour shields, arrows and cardinals shall be black on white.

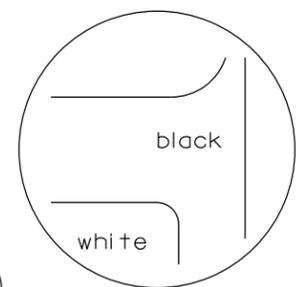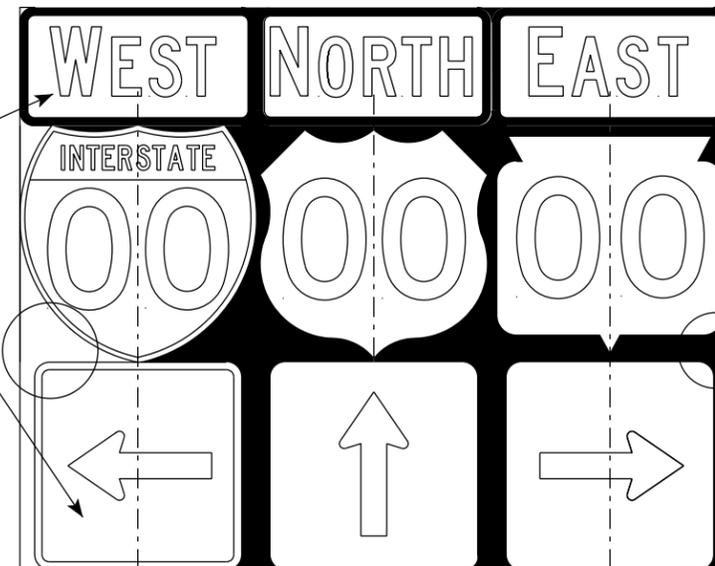

black background

ROUTE MARKERS & COMPONENTS
IN TYPICAL ASSEMBLIES

WISCONSIN DEPT OF TRANSPORTATION

APPROVED *Matthew R. Raub*
For State Traffic Engineer


DATE 6/7/23 PLATE NO. A2-1S.10

7


7

URBAN AREA


RURAL AREA (See Note 2)

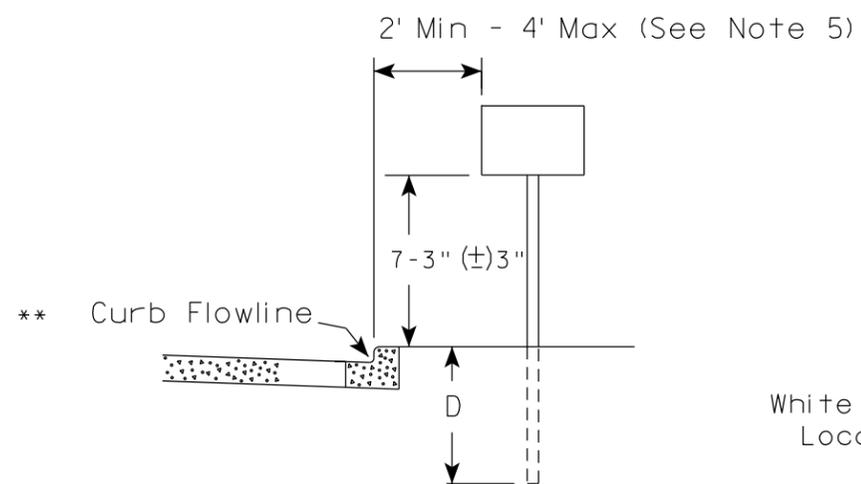


White Edgeline Location

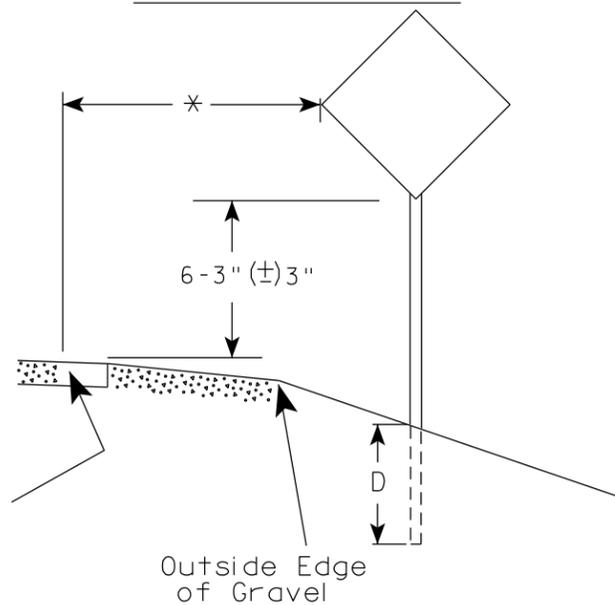

Outside Edge of Gravel

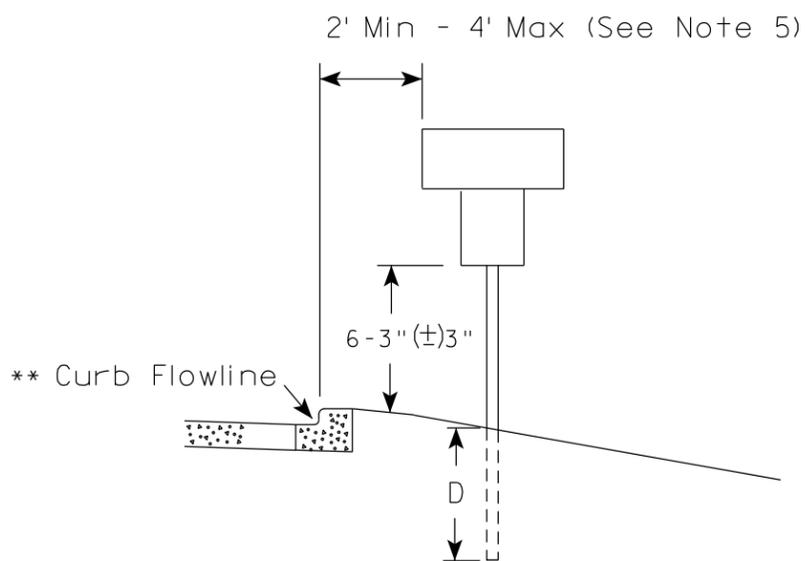

White Edgeline Location

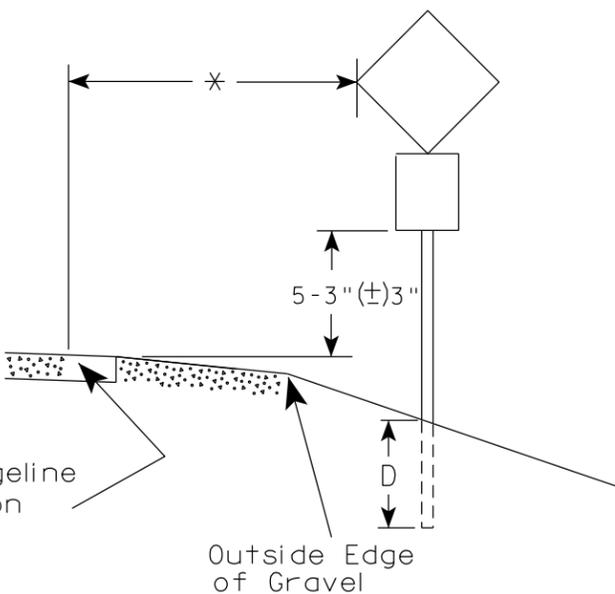

Outside Edge of Gravel

GENERAL NOTES

1. Signs wider than 4 feet or 20 sq.ft or larger, shall be mounted on multiple posts. Refer to plate A4-4.
2. If signs are mounted on or behind barrier wall, see A4-10 sign plate.
The Double Arrow sign (W12-1D) shall be mounted at a height of 2'-3" (±) 3". The Chevron sign (W1-8), Roundabout Chevron panel (R6-4B), Enhanced Reference Markers, Clearance Markers (W5-52), Mile Markers (D10 series), In Road Object Markers (W5-54) & End of Road Markers (W5-56) shall be mounted at a height of 4'-3" (±) 3".
3. For expressways and freeways, mounting height is 7'- 3" (±) 3" or 6'-3" (±) 3" depending upon existence of a sub-sign.
4. Minimum mounting height for signs mounted on traffic signal poles is 5'- 3" (±) 3".
5. Offset distance shall be consistent with existing signs or consistent throughout length of project.
6. Folding signs shall be mounted at a height of 5'-3" (±) 3" or as directed by the Engineer.

POST EMBEDMENT DEPTH

Area of Sign Installation (Sq. Ft.)	D (Min)
20 or Less	4'
Greater than 20	5'

* * The existence of curb and gutter does not in itself mandate the vertical clearance illustrated. That height is typically measured where there is sidewalk adjacent to the roadway or parking is permitted. In the absence of sidewalk vertical clearance is measured from the top of the curb. Offset of signs is measured from the flow line.


* 6 feet from edge of a paved shoulder or 12 feet from the edge of pavement (edge line location) or 2 feet from outside edge of gravel, whichever is greater unless directed by project engineer.

TYPICAL INSTALLATION OF PERMANENT TYPE II SIGNS ON SINGLE POSTS

WISCONSIN DEPT OF TRANSPORTATION

APPROVED *Matthew R Raub*
for State Traffic Engineer


DATE 12/6/23 PLATE NO. A4-3.23

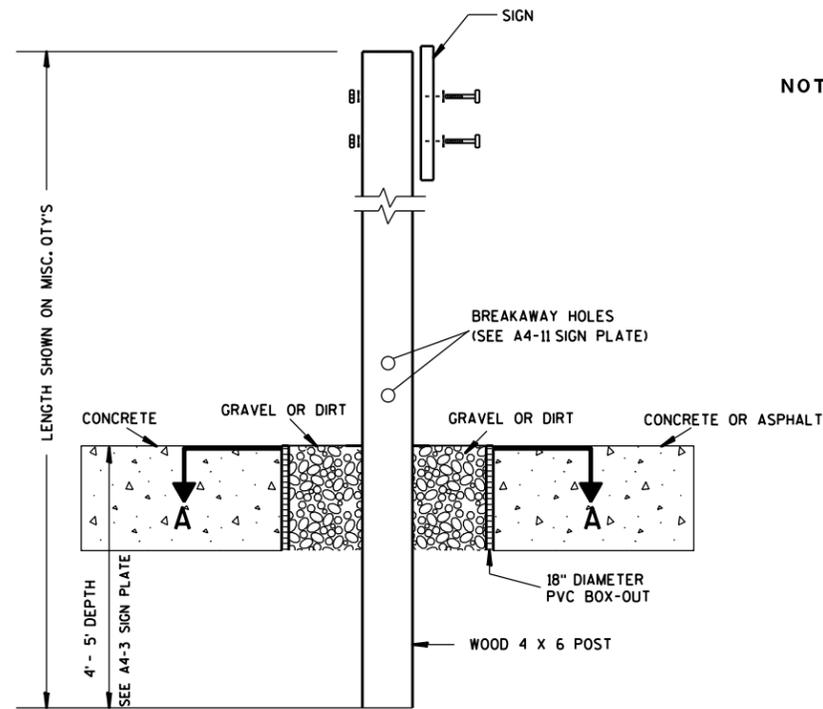

ELEVATION VIEW


DETAIL OF WOOD 4 X 6 SIGN POST IN BOX-OUT

- NOTES:**
1. ALL MATERIAL TO BE APPROVED BY ENGINEER PRIOR TO INSTALLATION
 2. SEE SIGN PLATE A4-8 FOR SIGN HARDWARE REQUIREMENTS
 3. 18 INCH X 18 INCH SQUARE BOX-OUTS MAY BE USED FOR INSTALLATIONS IN EXISTING CONCRETE OR ASPHALT LOCATIONS.

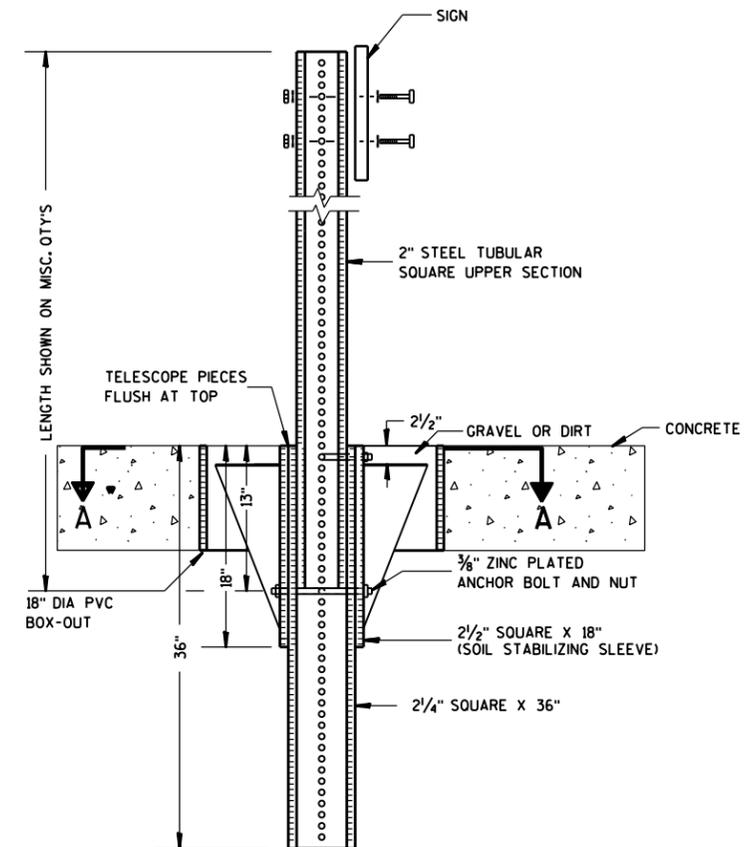

ELEVATION VIEW

DETAIL OF STEEL 2 X 2 SIGN POST IN BOX-OUT

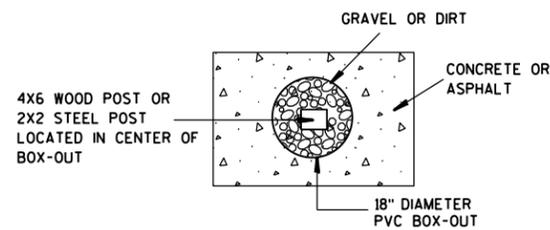

PLAN VIEW

FOR NEW CONCRETE/ASPHALT INSTALLATIONS

**SIGN POST
BOX-OUTS
A4-3B**

WISCONSIN DEPT OF TRANSPORTATION

APPROVED *Matthew R. Rauch*
for State Traffic Engineer

DATE 1/27/14 PLATE NO. A4-3B.1

GENERAL NOTES


1. For 3 or 4 post installations, individual post spacing shall be greater than 3'-6".
2. See tables below for required number of posts.
3. For expressways and freeways, mounting height is 7'-3" (±) 3" or 6'-3" (±) 3" depending upon existence of sub-sign.
4. The (±) tolerance for mounting height is 3 inches.
5. J-Assemblies are considered to be one sign for mounting height.
6. Offset distance shall be consistent with existing signs or consistent throughout length of project.
7. Folding signs shall be mounted at a height of 5'-3" (±) 3" or as directed by the engineer.
8. The Double Arrow sign (W12-1) shall be mounted at a height of 2'-3" (±) 3". The Chevron sign (W1-8), Roundabout Chevron panel (R6-4B), Clearance Markers (W5-52), Mile Markers (D10 series), In Road Object Markers (W5-54) & End of Road Markers (W5-56) shall be mounted at a height of 4'-3" (±) 3".

* 6 feet from edge of a paved shoulder or 12 feet from the edge of pavement (edge line location) or 2 feet from outside edge of gravel, whichever is greater unless directed by project engineer.



** The existence of curb and gutter does not in itself mandate the vertical clearance illustrated. That height is typically measured where there is sidewalk adjacent to the roadway or parking is permitted. In the absence of sidewalk vertical clearance is measured from the top of the curb. Offset of signs is measured from the flow line.

*** See A4-3 sign plate for signs 4' or less in width and less than 20 S.F. in area.



URBAN AREA

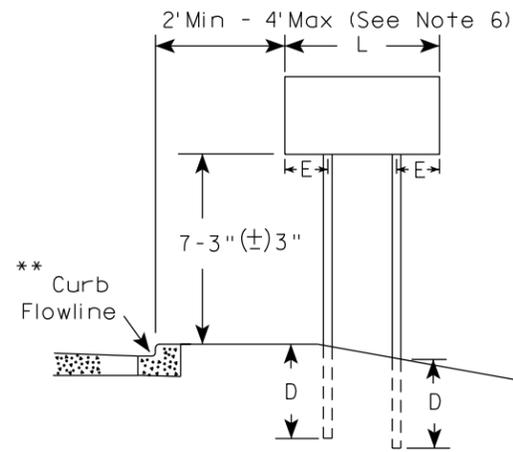

RURAL AREA (See Note 3)

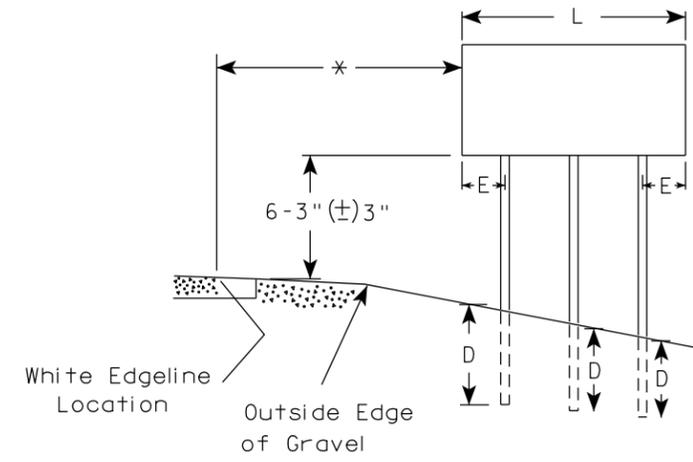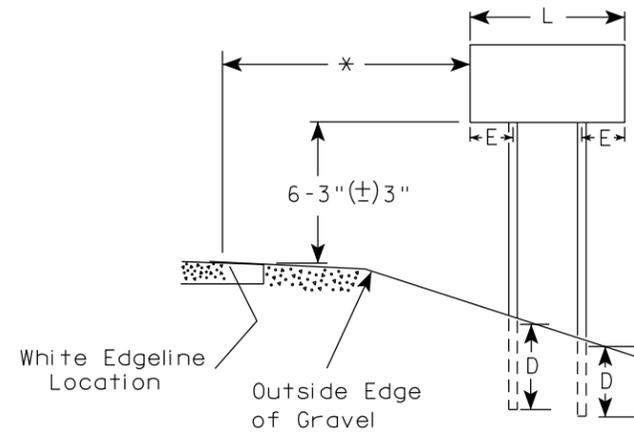

URBAN AREA

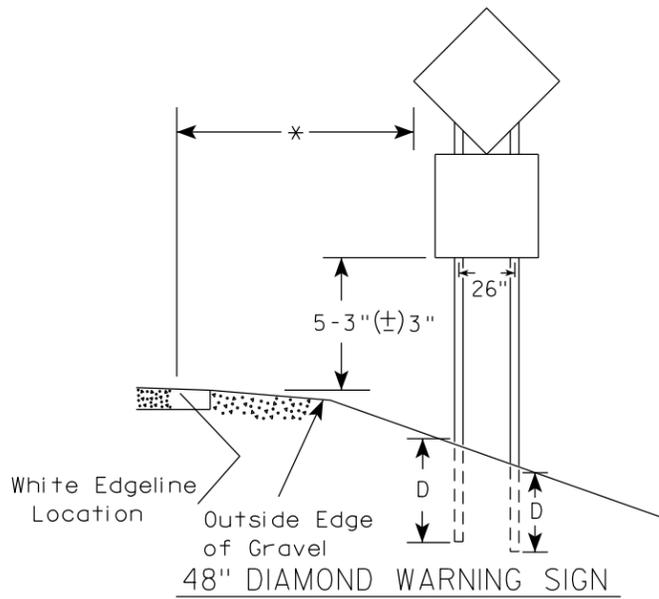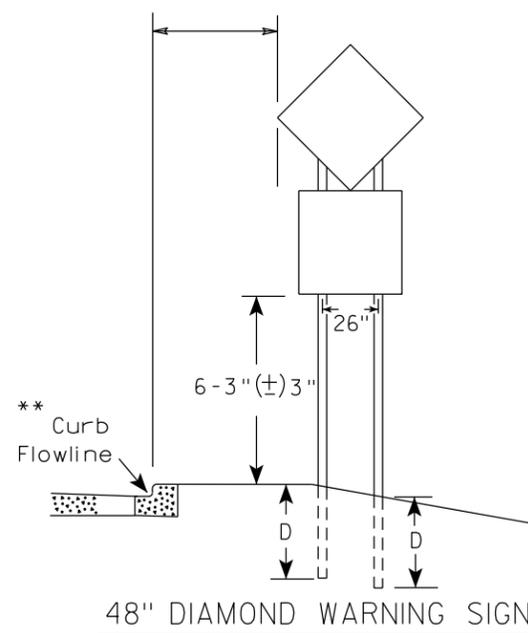

SIGN SHAPE OTHER THAN DIAMOND (TWO POSTS REQUIRED)	
L	E
Greater than 48" Less than 60"	12"
60" to 108"	L/5

SIGN SHAPE OTHER THAN DIAMOND (THREE POSTS REQUIRED)	
L	E
Greater than 108" to 144"	12"

POST EMBEDMENT DEPTH

Area of Sign Installation (Sq. Ft.)	D (Min)
20 or Less	4'
Greater than 20	5'

TYPICAL INSTALLATION OF TYPE II SIGNS ON MULTIPLE POSTS

WISCONSIN DEPT OF TRANSPORTATION

APPROVED *Matthew R. Rauch*
For State Traffic Engineer

DATE 12/6/23 PLATE NO. A4-4.16


PROJECT NO:

HWY:

COUNTY:

SHEET NO:

E

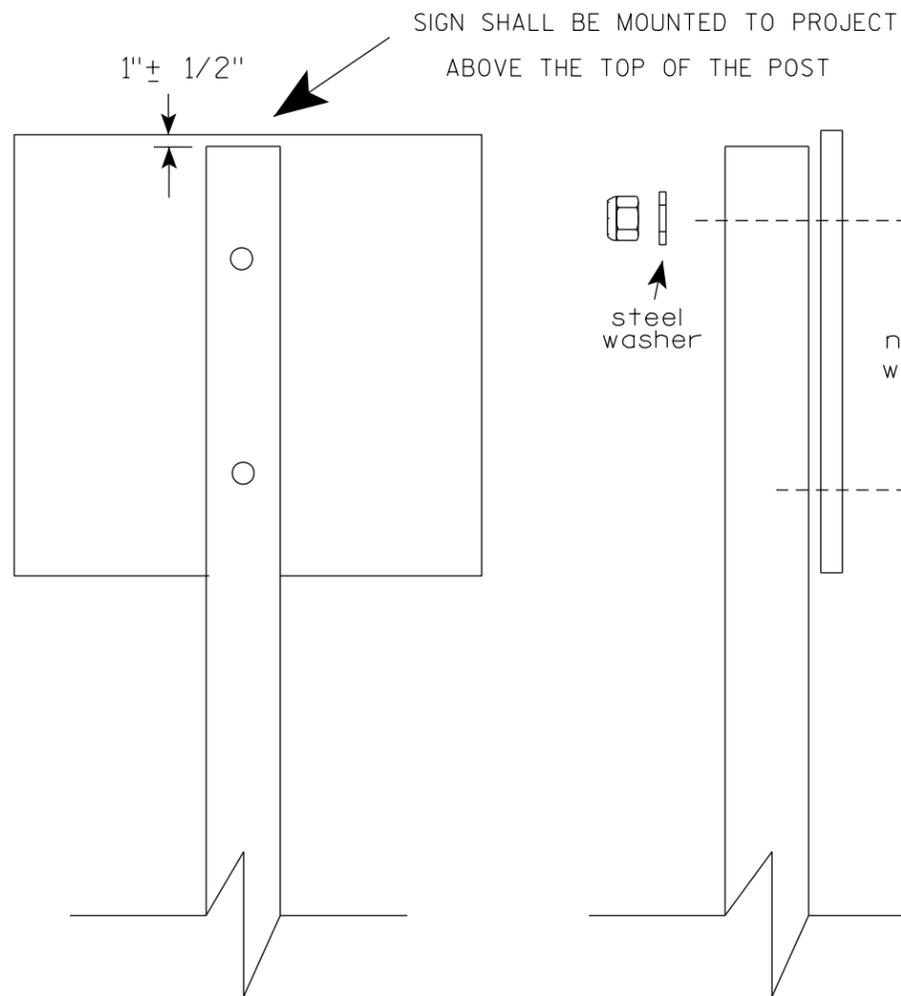

Nuts, bolts and lags used for mounting signs shall have hexagonal heads and shall be either :

- Hot dip galvanized in accordance with ASTM Designation: A 153, Class D, or SC 3
- Electro-galvanized in accordance with ASTM Designation : B 633, TYPE III, SC 3.

Threads on bolts and nuts shall be manufactured with sufficient allowance for the cadmium plate or galvanized coating to permit the nuts to run freely on the bolts.


- STRINGER BOLTING TO ALUMINUM SIGNS (SEE SIGN PLATE A4-18)
- MACHINE BOLTS - 5/16" X 1-3/4" Length w/ lock nuts
- WOOD POSTS (4" x 6")
- LAG SCREWS - 3/8" X 3" (NO STRINGERS ON BACK OF SIGN)
 - 3/8" X 4" (STRINGERS ON BACK OF SIGN)
- SQUARE STEEL POSTS (2" x 2")
- MACHINE BOLTS - 3/8" X 3-1/4" Length w/ nuts (NO STRINGER ON BACK OF SIGN)
 - 3/8" X 5" Length w/ nuts (STRINGERS ON BACK OF SIGN)
- RIVETS - 9/32" (6605-9-6) BULB-TITE, TRI-FOLD, ALUMINUM BODY/MANDREL
- O.D. FLANGE .720-.765 INCH, GRIP RANGE .042-.375 INCH
- WASHERS (ALL POSTS) -
- 1-1/4" O.D. X 3/8" I.D. X 1/16" STEEL
 - 1-1/4" O.D. X 3/8" I.D. X .080 NYLON

* Two different fastening systems are shown for illustration purposes. On any individual sign, either one or the other system shall be used. Actual number of fasteners per sign varies with the sign area, but normally there are two. For a single post installation, all signs greater than 9 sq. ft. require the use of 3 fasteners.


ATTACHMENT OF SIGNS TO POSTS	
WISCONSIN DEPT OF TRANSPORTATION	
APPROVED	<i>Matthew R Rauch</i> For State Traffic Engineer
DATE 4/1/2020	PLATE NO. A4-8.9

**TELESCOPIC TUBING ANCHORS
TWO PIECE SYSTEM**


2 1/4" SQUARE
12 GAUGE
PERFORATED
GALVANIZED FINISH

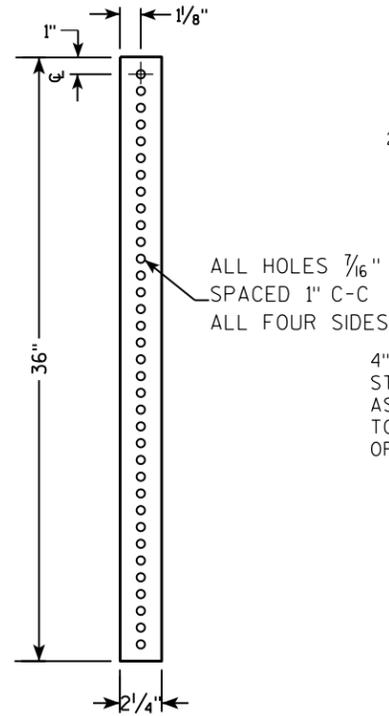



2 1/2" SQUARE
12 GAUGE
OMNI-DIRECTIONAL
PERFORATED
SOIL STABILIZING SLEEVE
GALVANIZED FINISH

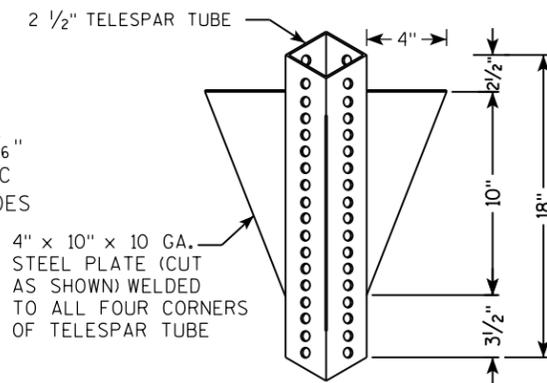

**DETAIL OF TUBULAR STEEL SIGN POST
(IN POURED CONCRETE OR ASPHALT)**

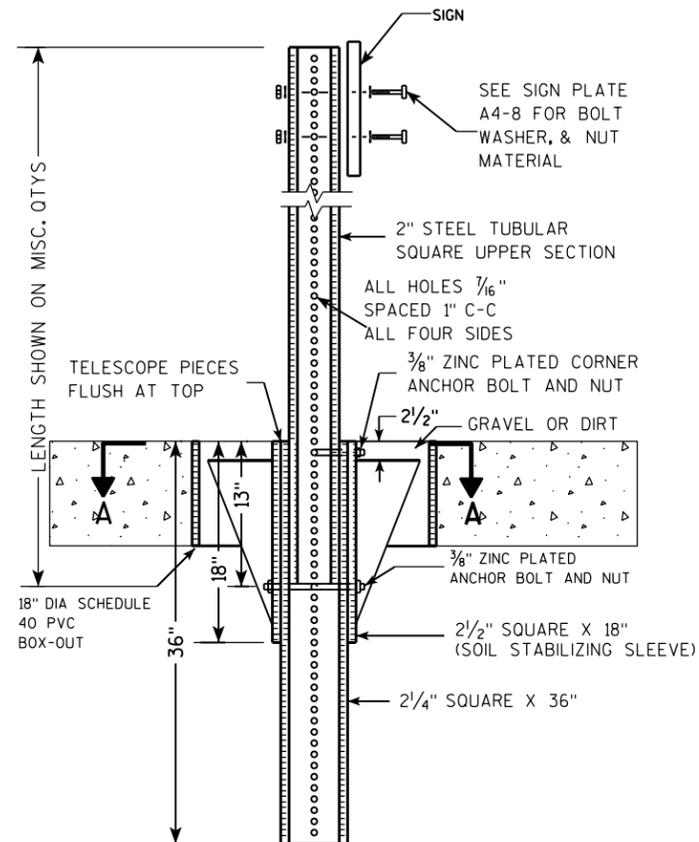

**DETAIL OF TUBULAR STEEL SIGN POST
(IN LOCATIONS OTHER THAN POURED CONCRETE OR ASPHALT)**

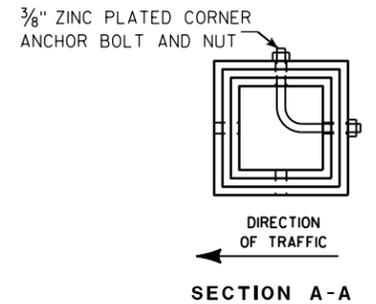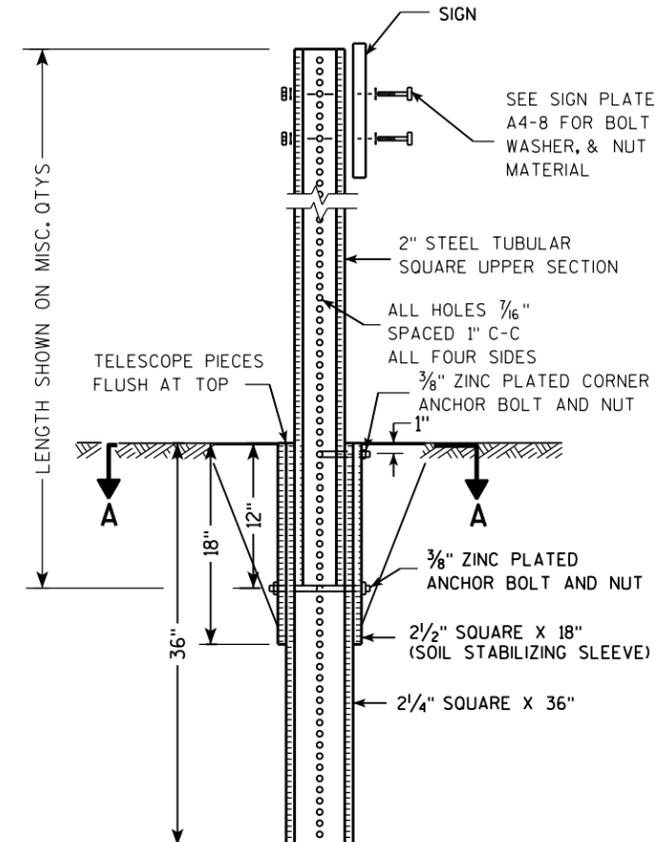

Area of Sign Installation (Sq. Ft.)	Number of Required Posts
9 or less	1
Greater than 9 less than or equal to 18	2
Greater than 18 less than or equal to 27	3

Signs wider than 3 feet or larger than 9 sq. ft shall be mounted on multiple posts (see above table).

**TUBULAR STEEL
SIGN POST
A4-9**

WISCONSIN DEPT OF TRANSPORTATION

APPROVED *Matthew R. Rauch*
for State Traffic Engineer

DATE 2/05/15 PLATE NO. A4-9.9



PROJECT NO:

HWY:

COUNTY:

SHEET NO:

E

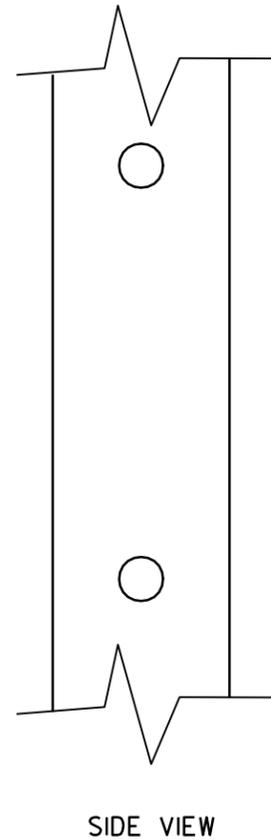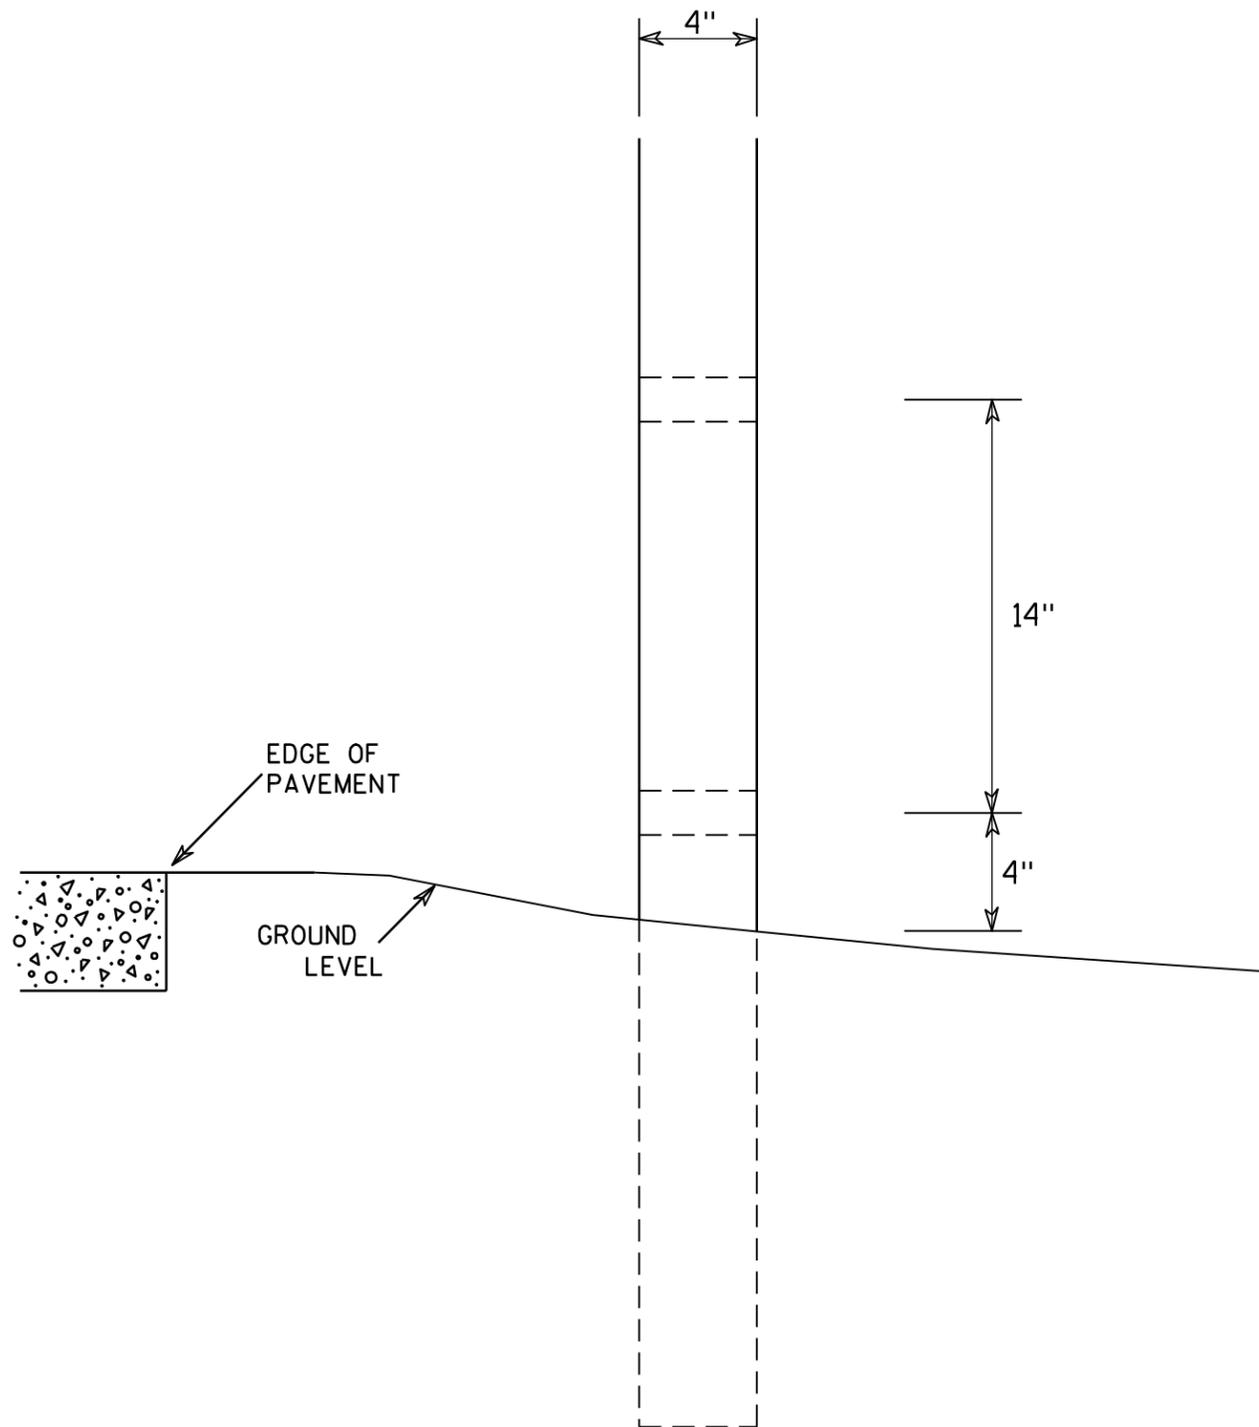

GENERAL NOTES

1. All 4 x 6 Wood Posts shall be modified by having two 1½" diameter holes drilled perpendicular to the roadway centerline.




7

7

4 X 6 WOOD POST MODIFICATIONS	
<i>WISCONSIN DEPT OF TRANSPORTATION</i>	
APPROVED	<i>Chester J Spang</i> for State Traffic Engineer
DATE <u>3/27/97</u>	PLATE NO. <u>A4-11.2</u>


BANDING

SINGLE SIGN

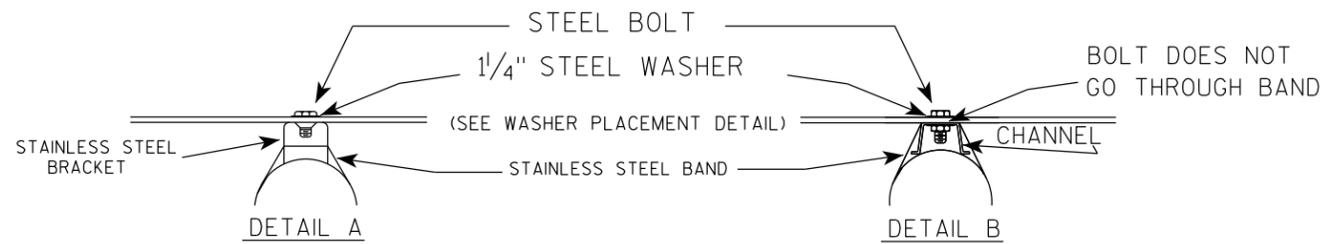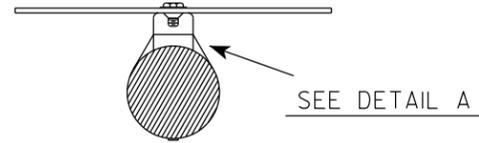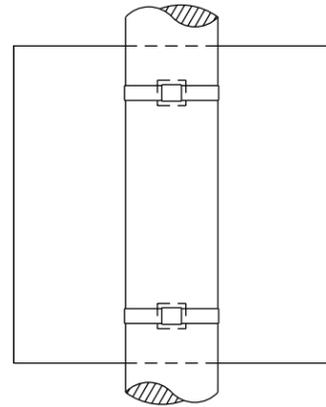

- GENERAL NOTES
1. Any sign over 3 feet in width shall use the V-Block banding method. See A5-10 standard plate.
 2. Signs 3 feet or greater in height shall have three bracket bands installed. Signs less than 3 feet in height shall have two bracket bands installed.
 3. Banding and assembly bracket shall be stainless steel. All bands shall be $\frac{3}{4}$ " in width and 0.025" thickness.
 4. ALL SIGN MOUNTING BOLTS AND WASHERS SHALL BE EITHER:
 - a. Hot dip or mechanically galvanized in accordance with ASTM Designation: A 153, Class D
 - b. Electro-galvanized in accordance with ASTM designation: B 633, Type III, SC 3


"J" ASSEMBLY

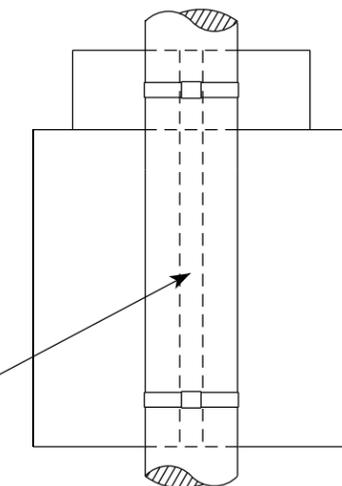

CHANNEL
SEE TYPICAL PANEL
INSTALLATION SHEET



WASHER PLACEMENT

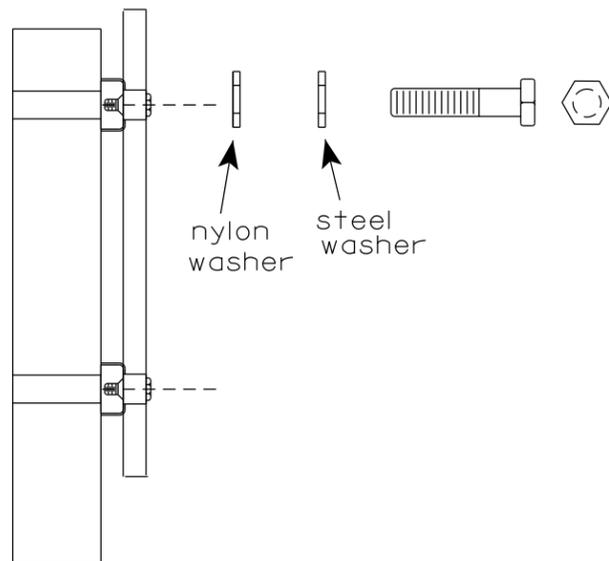


WASHERS (ALL POSTS) -
 1-1/4" O.D. X 3/8" I.D. X 1/16" STEEL
 1-1/4" O.D. X 3/8" I.D. X .080 NYLON
 FOR ALL TYPE H SIGNS

STANDARD SIGN
SIGN BANDING DETAILS

WISCONSIN DEPT OF TRANSPORTATION

APPROVED *Matthew R. Rauch*
for State Traffic Engineer


DATE 6/10/19 PLATE NO. A5-9.4

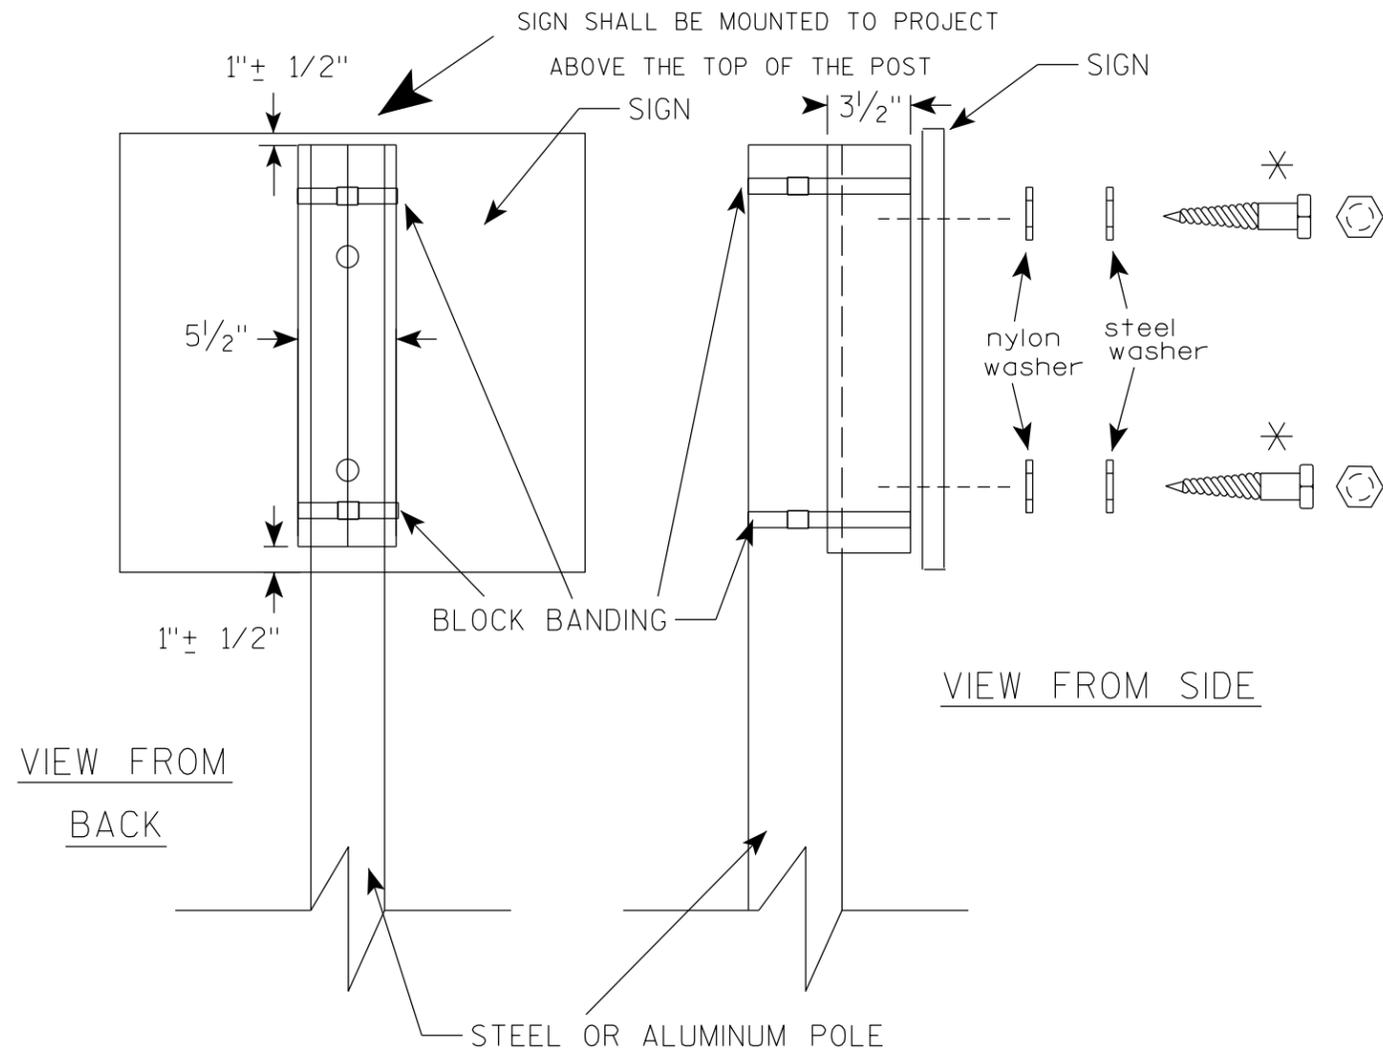

GENERAL NOTES

1. WOOD 4"X6" POST MATERIAL SHALL CONFORM TO 507.2.2 OF THE WISDOT STANDARD SPECIFICATIONS
2. BLOCK BANDING AND CLIPS SHALL BE STAINLESS STEEL, 3/4" WIDTH AND 0.025" THICKNESS
3. SIGNS 3' OR GREATER IN HEIGHT SHALL UTILIZE 3 BLOCK BANDS. SIGNS UNDER 3' IN HEIGHT SHALL UTILIZE 2 BLOCK BANDS
4. ACTUAL NUMBER OF FASTENERS PER SIGN VARIES WITH THE SIGN AREA, BUT NORMALLY THERE ARE TWO. FOR SIGNS GREATER THAN 9 S.F. 3 FASTENERS SHALL BE USED.
5. ALL SIGN MOUNTING BOLTS AND WASHERS SHALL BE EITHER:
 - a. Hot dip or mechanically galvanized in accordance with ASTM Designation: A 153, Class D
 - b. Electro-galvanized in accordance with ASTM Designation : B 633, TYPE III, SC 3
6. ALL BOLTS SHALL HAVE HEXAGONAL HEADS.
7. STEEL WASHERS SHALL BE 1/4" O.D. X 3/8" I.D. X 1/16"
8. NYLON WASHERS SHALL BE 1/4" O.D. X 3/8" I.D. X .080 FOR TYPE H OR TYPE F FACE SIGN


✱ LAG BOLTS SHALL BE 3/8" X 2 1/2"

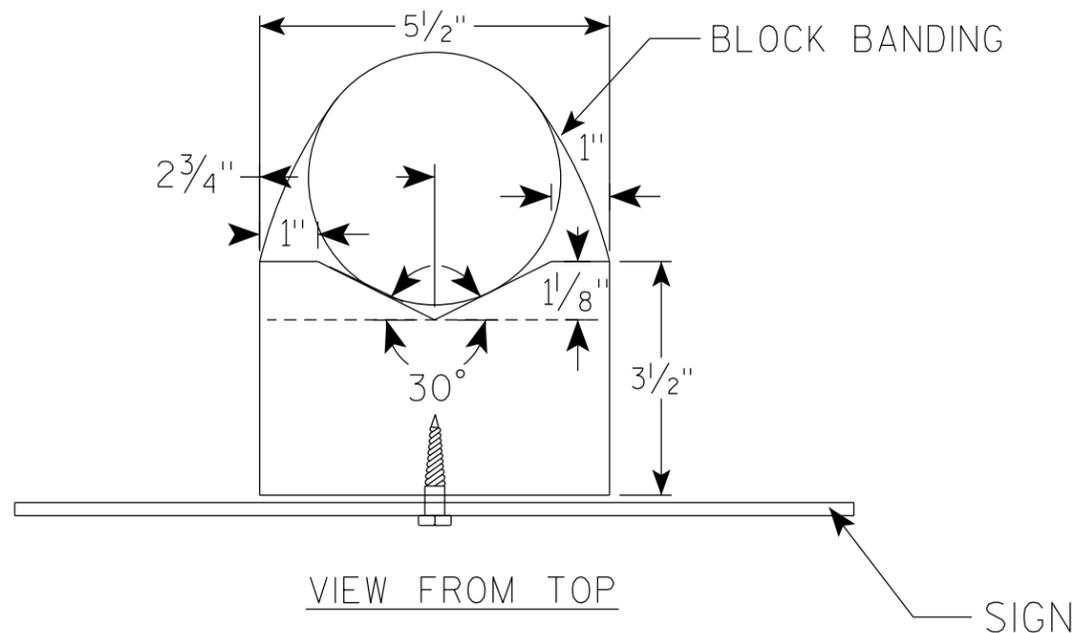

BLOCK BANDING DETAIL (V-BLOCK OPTION)	
WISCONSIN DEPT OF TRANSPORTATION	
APPROVED	<i>Matthew R Rauch</i> for State Traffic Engineer
DATE 4/19/2022	PLATE NO. A5-10.3

NOTES

1. Sign is Type II - Type H Reflective
2. Color:
Background - Blue
Message - White
3. Message Series - Lines 1 & 2 are Series D and Line 3 is Series C

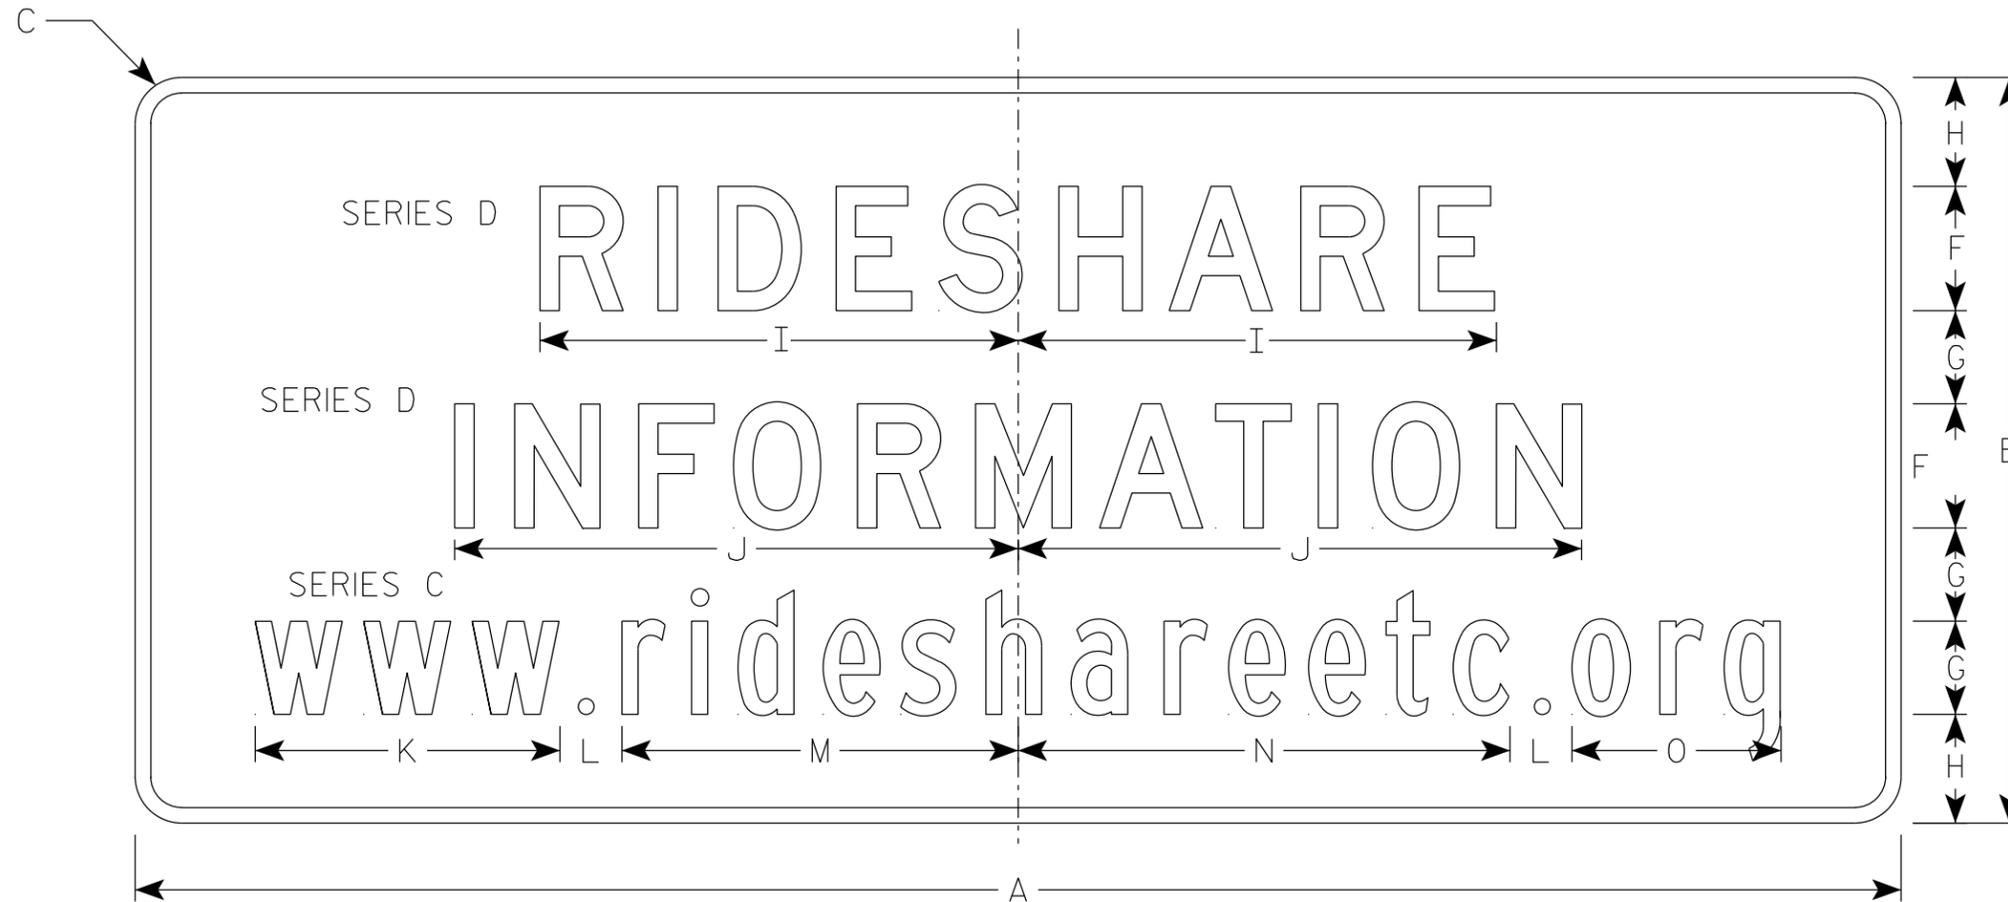

D12-2B

SIZE	A	B	C	D	E	F	G	H	I	J	K	L	M	N	O	P	Q	R	S	T	U	V	W	X	Y	Z	Area sq. ft.
1																											
2S	84	36	2 1/4		3/4	6	4 1/2	5 1/4	24 1/4	28 5/8	14 3/4	3	19 1/4	23 7/8	10 1/8												21.0
2M	84	36	2 1/4		3/4	6	4 1/2	5 1/4	24 1/4	28 5/8	14 3/4	3	19 1/4	23 7/8	10 1/8												21.0
3	84	36	2 1/4		3/4	6	4 1/2	5 1/4	24 1/4	28 5/8	14 3/4	3	19 1/4	23 7/8	10 1/8												21.0
4	114	48	3		1	8	6	7	30 7/8	36 3/8	19 3/4	4 1/4	25 5/8	31 3/4	13 1/2												38.0
5	114	48	3		1	8	6	7	30 7/8	36 3/8	19 3/4	4 1/4	25 5/8	31 3/4	13 1/2												38.0

STANDARD SIGN
D12-2B

WISCONSIN DEPT OF TRANSPORTATION

APPROVED *Matthew R. Rauch*
for State Traffic Engineer

DATE 3/6/24 PLATE NO. D12-2B.4


PROJECT NO:

SHEET NO:

E

NOTES

1. Sign is Type II - Type F Reflective
2. Color:
Background - Orange
Message - Black
3. Message Series - C
4. Corners may be square or rounded when base material is plywood but borders shall be rounded as shown. When base material is metal, the corners and borders shall be rounded.

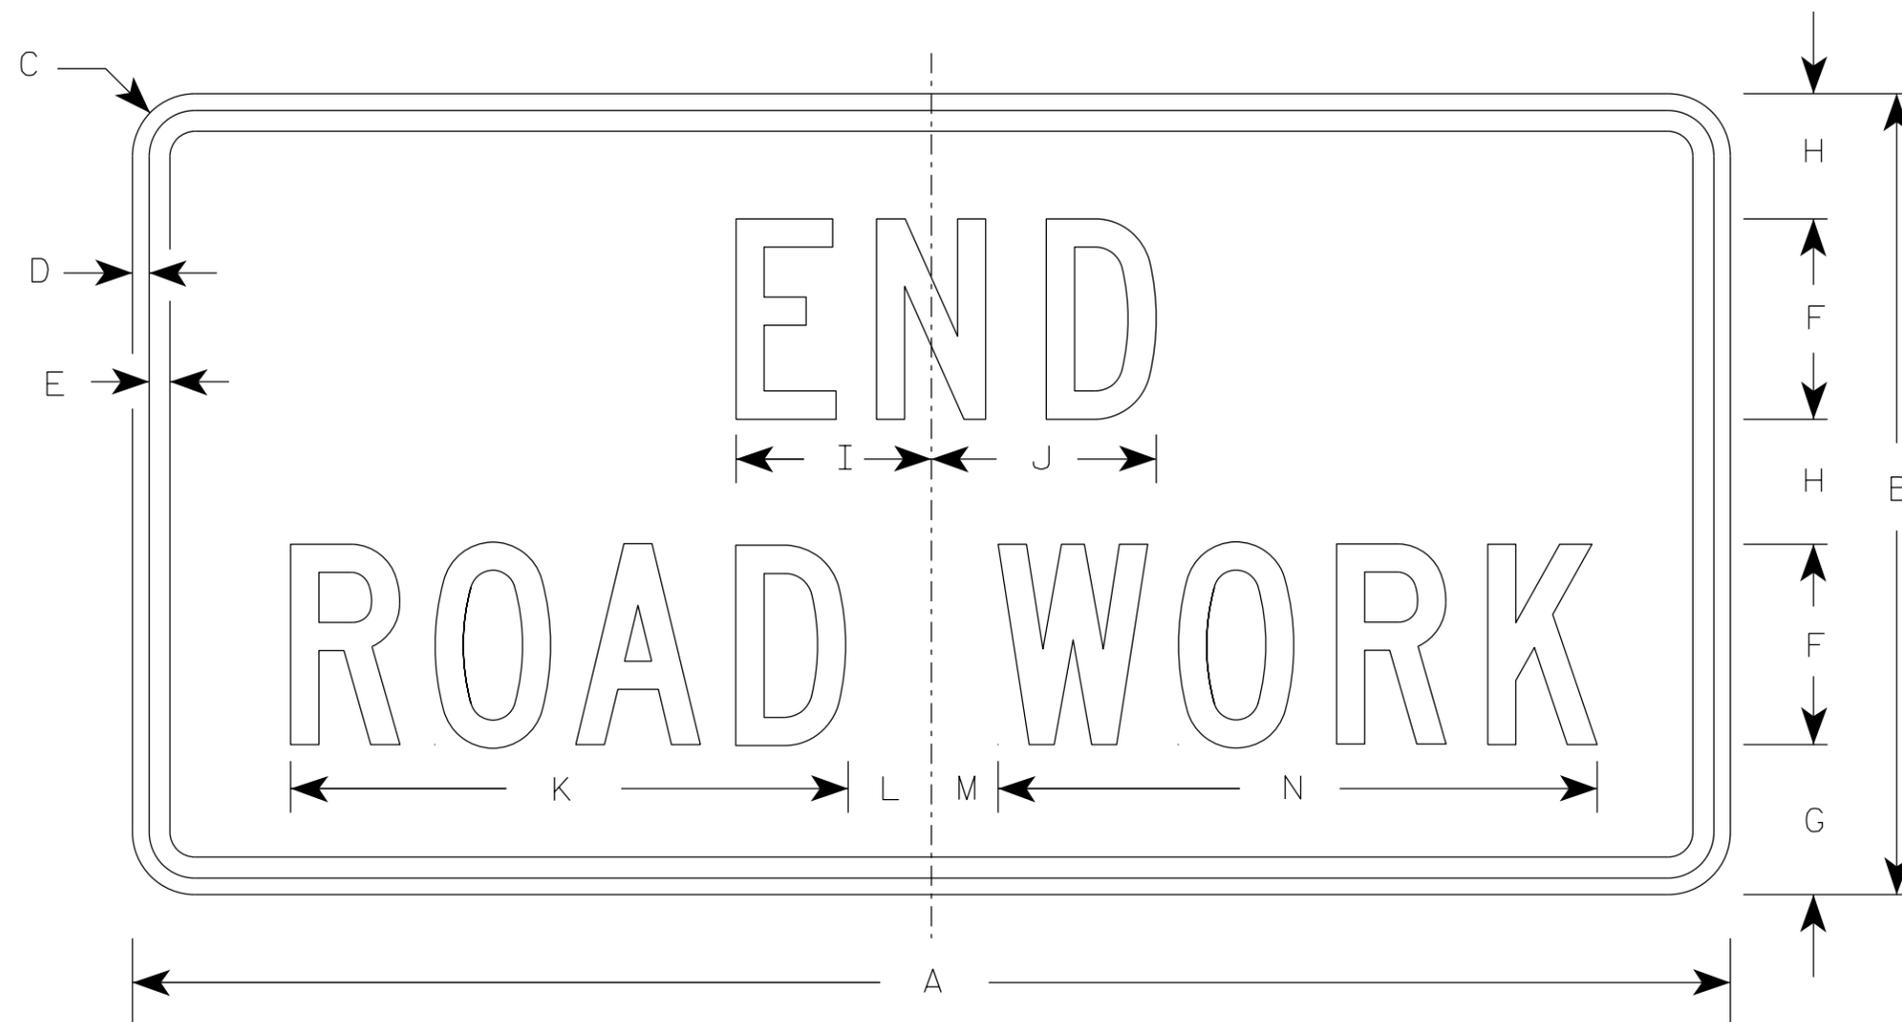

G20-2A

SIZE	A	B	C	D	E	F	G	H	I	J	K	L	M	N	O	P	Q	R	S	T	U	V	W	X	Y	Z	Area sq. ft.
1	36	18	1 1/2	3/8	1/2	4	3 3/4	2 1/2	4 1/8	4 1/8	11 1/8	2	1	12 1/8													4.5
2	48	24	1 7/8	1/2	5/8	6	4 1/2	3 3/4	5 7/8	6 3/4	16 3/4	2 1/2	1 3/4	18 1/2													8.0
2M	48	24	1 7/8	1/2	5/8	6	4 1/2	3 3/4	5 7/8	6 3/4	16 3/4	2 1/2	1 3/4	18 1/2													8.0
3	48	24	1 7/8	1/2	5/8	6	4 1/2	3 3/4	5 7/8	6 3/4	16 3/4	2 1/2	1 3/4	18 1/2													8.0
4	48	24	1 7/8	1/2	5/8	6	4 1/2	3 3/4	5 7/8	6 3/4	16 3/4	2 1/2	1 3/4	18 1/2													8.0
5	48	24	1 7/8	1/2	5/8	6	4 1/2	3 3/4	5 7/8	6 3/4	16 3/4	2 1/2	1 3/4	18 1/2													8.0


STANDARD SIGN
G20-2A

WISCONSIN DEPT OF TRANSPORTATION


APPROVED *Matthew R. Rauch*
For State Traffic Engineer

DATE 1/26/2023 PLATE NO. G20-2A.10

PROJECT NO: _____ HWY: _____ COUNTY: _____ SHEET NO: **E**


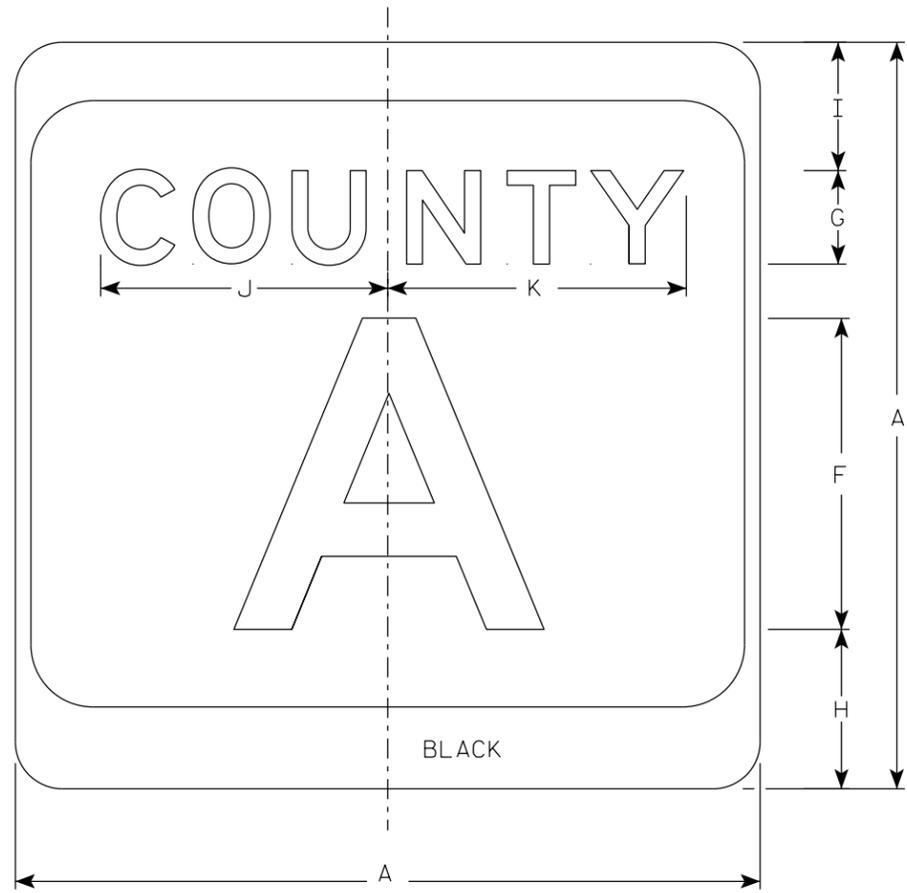


M1-5A

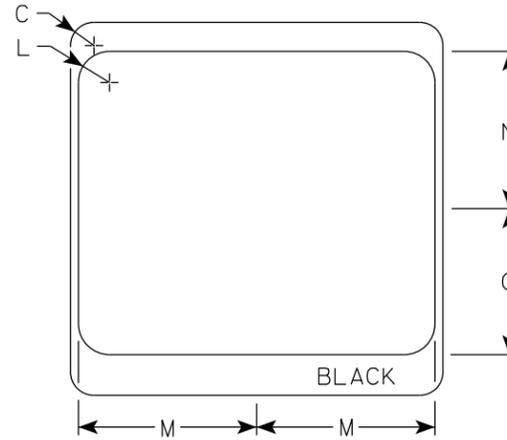

NOTES

1. Sign is Type II - Type H Reflective
2. Color:
Background - White & Black
Message - Black
3. Message Series - see Note 4
4. Message Series E for 1 letter.
Message Series D for 2 letters unless message is too big then Series C.
Message Series C for 3 letters unless message is too big then Series B.
5. Substitute appropriate letters & optically center to achieve proper balance.

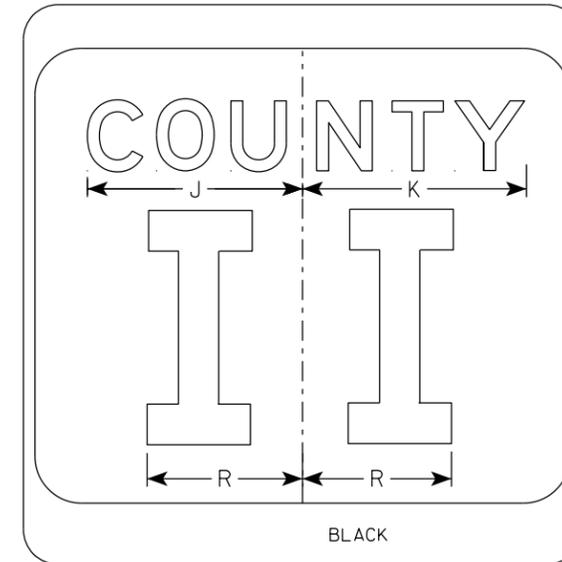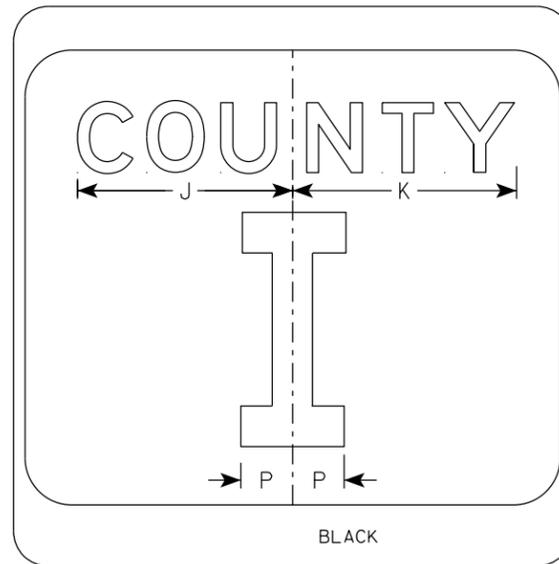

SIZE	A	B	C	D	E	F	G	H	I	J	K	L	M	N	O	P	Q	R	S	T	U	V	W	X	Y	Z	Area sq. ft.
1																											
2	24		1 1/2			10	3	5 1/8	4 1/8	9 1/4	9 5/8	2	11 1/2	10 1/8	9 3/8	2 1/4		6 5/8									4.0
2M	24		1 1/2			10	3	5 1/8	4 1/8	9 1/4	9 5/8	2	11 1/2	10 1/8	9 3/8	2 1/4		6 5/8									4.0
3	36		2 1/4			16	4	7 5/8	5 5/8	12 1/4	12 7/8	3	17 1/8	15 1/4	14	3 3/8		10									9.0
4	36		2 1/4			16	4	7 5/8	5 5/8	12 1/4	12 7/8	3	17 1/8	15 1/4	14	3 3/8		10									9.0
5	36		2 1/4			16	4	7 5/8	5 5/8	12 1/4	12 7/8	3	17 1/8	15 1/4	14	3 3/8		10									9.0

CTH MARKER
M1-5A FOR ASSEMBLIES

WISCONSIN DEPT OF TRANSPORTATION

APPROVED *Matthew R. Rauch*
for State Traffic Engineer

DATE 11/8/2022 PLATE NO. M1-5A.9



PROJECT NO: _____ HWY: _____ COUNTY: _____ SHEET NO: **E**

7

7

NOTES

1. Sign is Type II - Type H Reflective
2. Color:
Background - White
Message - Black
3. Message Series - D except 3 number signs Series C

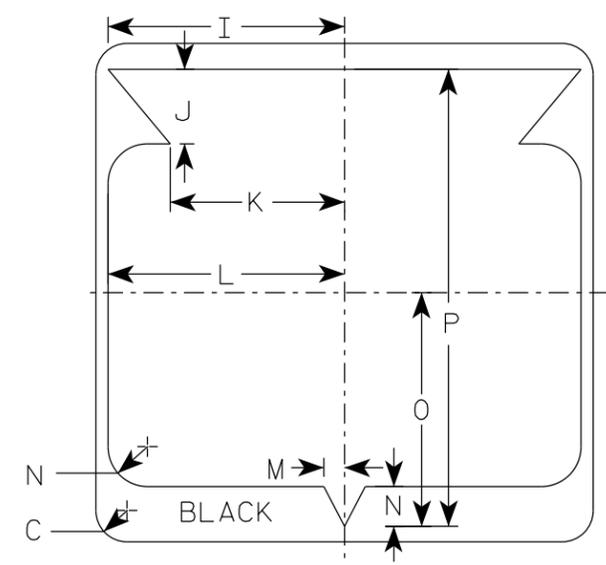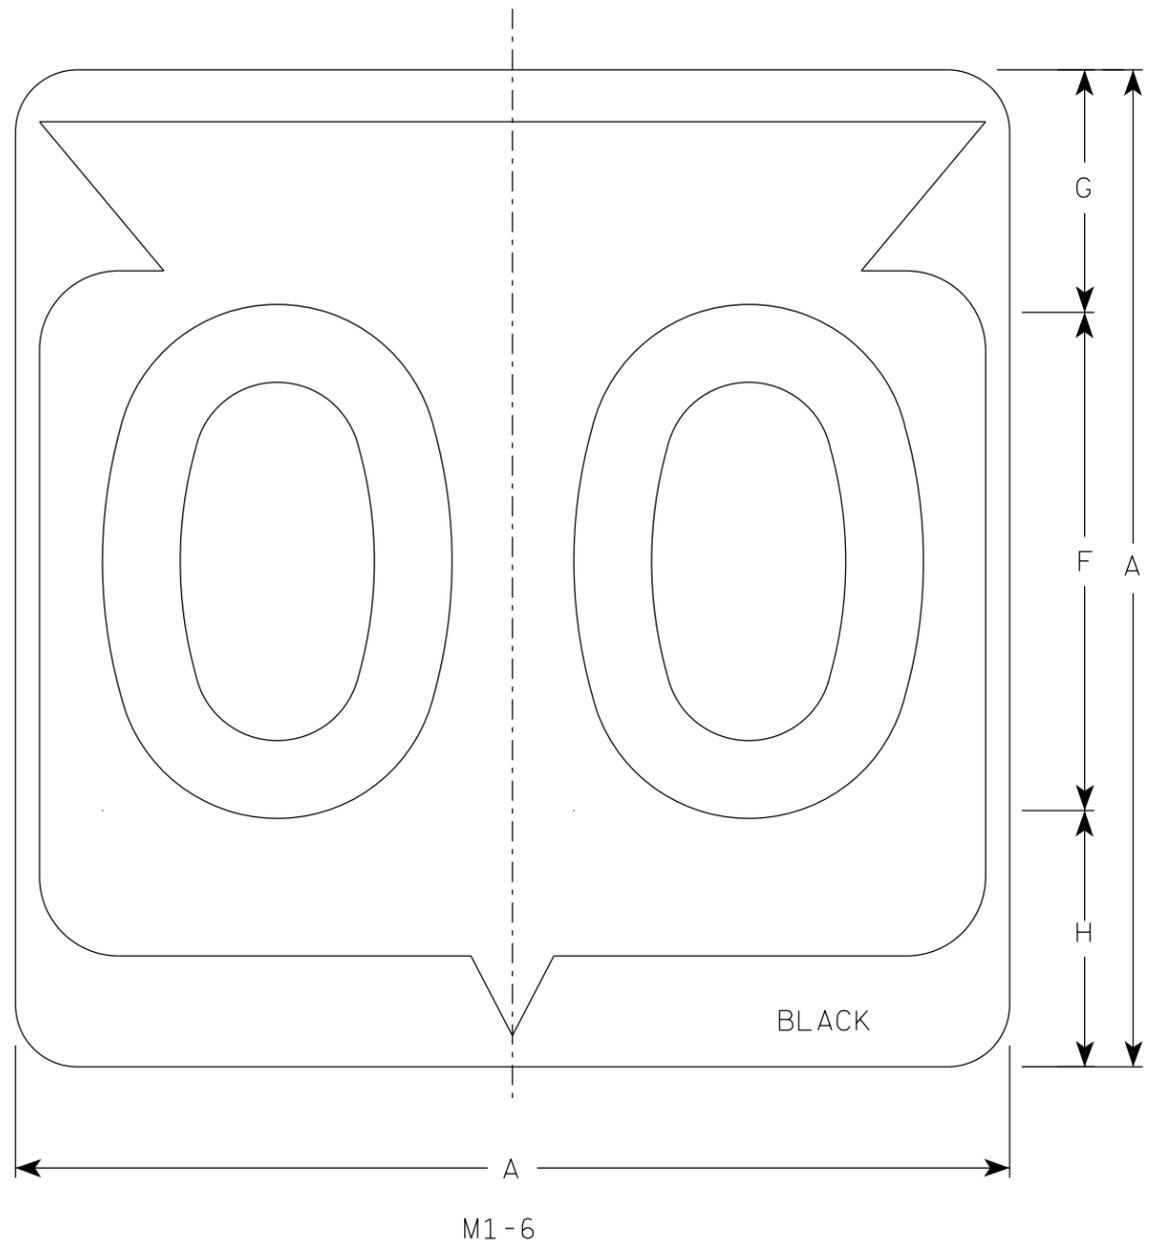

7

7

M1-6

SIZE	A	B	C	D	E	F	G	H	I	J	K	L	M	N	O	P	Q	R	S	T	U	V	W	X	Y	Z	Area sq. ft.
1																											
2	24		1 1/2			12	5 1/2	6 1/2	10 1/4	2 1/2	8 7/8	11 1/2	1	1 7/8	11 1/4	21 7/8											4.0
2M	24		1 1/2			12	5 1/2	6 1/2	10 1/4	2 1/2	8 7/8	11 1/2	1	1 7/8	11 1/4	21 7/8											4.0
3	36		2 1/4			18	8 3/4	9 1/4	15 3/8	5 3/8	12 5/8	17 1/8	1 1/2	2 7/8	16 7/8	33											9.0
4	36		2 1/4			18	8 3/4	9 1/4	15 3/8	5 3/8	12 5/8	17 1/8	1 1/2	2 7/8	16 7/8	33											9.0
5	36		2 1/4			18	8 3/4	9 1/4	15 3/8	5 3/8	12 5/8	17 1/8	1 1/2	2 7/8	16 7/8	33											9.0

STATE ROUTE MARKER
M1-6 FOR ASSEMBLIES


WISCONSIN DEPT OF TRANSPORTATION

APPROVED *Matthew R. Raub*
for State Traffic Engineer


DATE 11/8/2022 PLATE NO. M1-6.11

NOTES

1. Sign is Type II - Type H Reflective
2. Color:
 - Background - See note 5
 - Message - See note 5
3. Message Series - C
4. M2-1 Background - White
Message - Black
- MB2-1 Background - Blue
Message - White
- MK2-1 Background - Green
Message - White
- MM2-1 Background - White
Message - Green
- MN2-1 Background - Brown
Message - White
- MP2-1 Background - White
Message - Blue
- MR2-1 Background - Brown
Message - Yellow

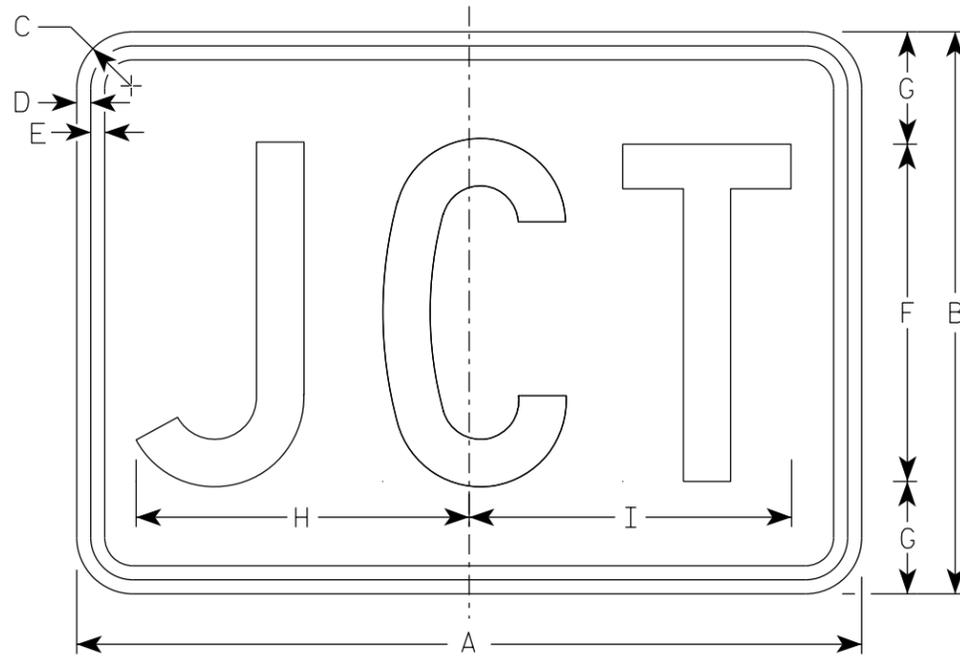

M2-1
MM2-1
MP2-1

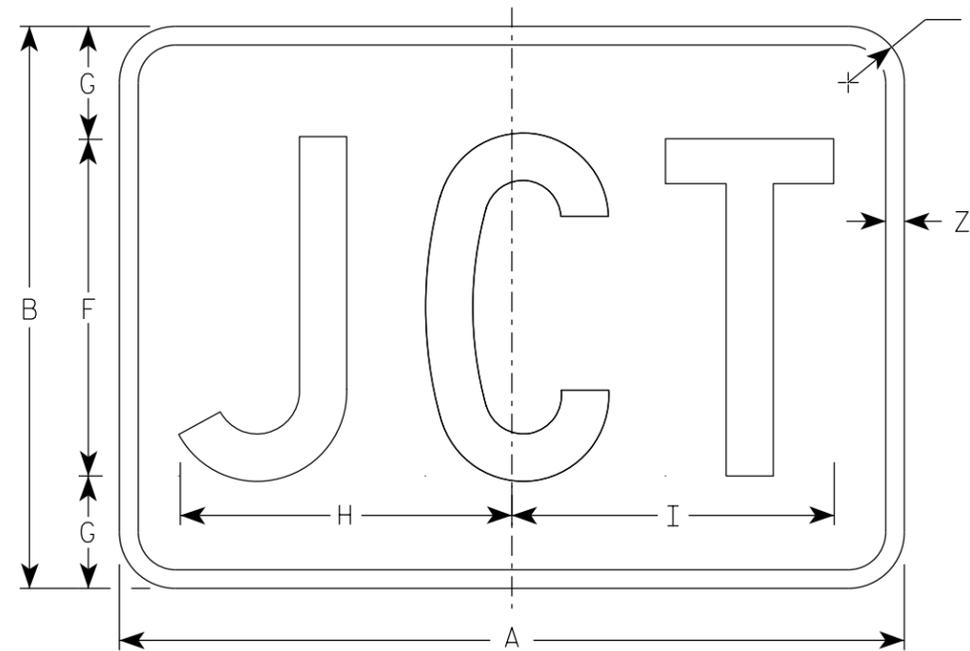

MB2-1
MK2-1
MN2-1
MR2-1

SIZE	A	B	C	D	E	F	G	H	I	J	K	L	M	N	O	P	Q	R	S	T	U	V	W	X	Y	Z	Area sq. ft.
1																											
2S	21	15	1 1/2	3/8	3/8	9	3	8 7/8	8 5/8																	1/2	2.20
2M	21	15	1 1/2	3/8	3/8	9	3	8 7/8	8 5/8																	1/2	2.20
3	30	21	1 1/2	3/8	3/8	13	4	12 7/8	12 3/8																	1/2	4.40
4	30	21	1 1/2	3/8	3/8	13	4	12 7/8	12 3/8																	1/2	4.40
5	30	21	1 1/2	3/8	3/8	13	4	12 7/8	12 3/8																	1/2	4.40


STANDARD SIGN
M2-1

WISCONSIN DEPT OF TRANSPORTATION


APPROVED *Matthew R. Rauch*
State Traffic Engineer

DATE 2/8/2023 PLATE NO. M2-1.14


PROJECT NO: _____ HWY: _____ COUNTY: _____ SHEET NO: **E**

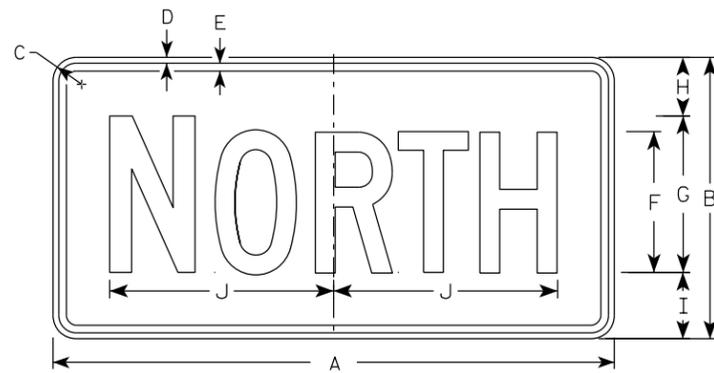


M3-1
MM3-1
MP3-1

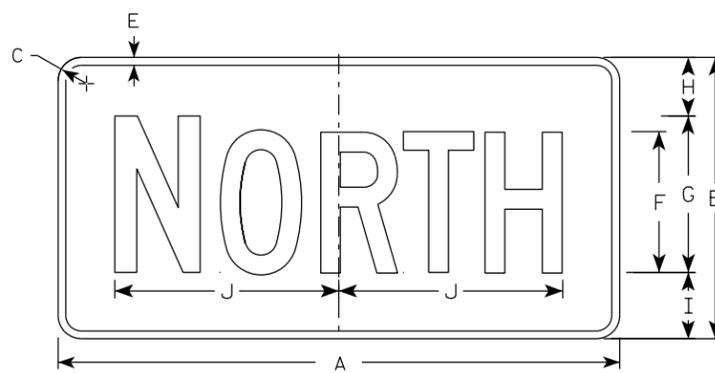


MB3-1
MK3-1
MN3-1

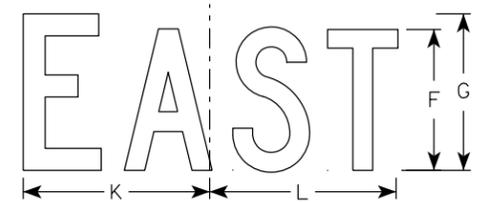


M3-2
MM3-2
MP3-2

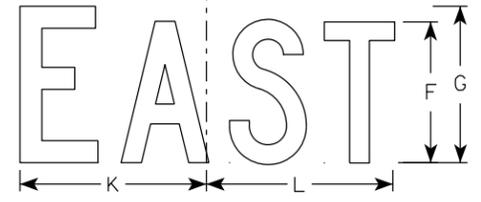


MB3-2
MK3-2
MN3-2

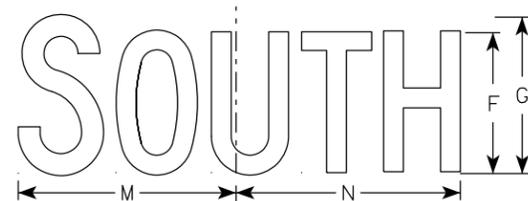


M3-3
MM3-3
MP3-3

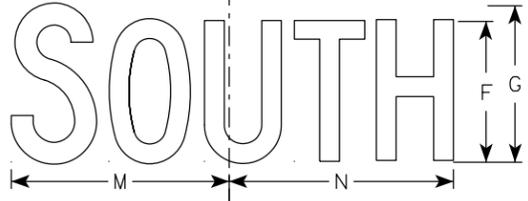

MB3-3
MK3-3
MN3-3

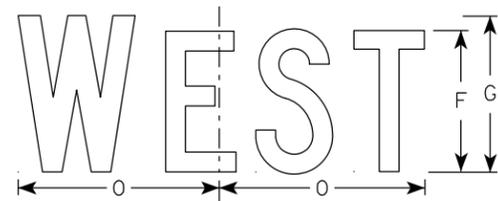

M3-4
MM3-4
MP3-4

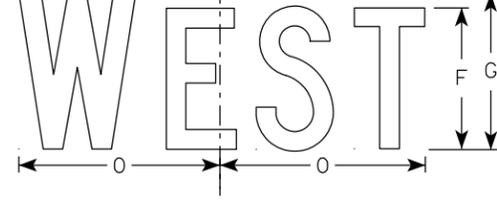

MB3-4
MK3-4
MN3-4

NOTES

- All Signs Type II - Type H Reflective
- Color:
 - Background - See note 5
 - Message - See note 5
- Message Series - C
- Corners may be square or rounded when base material is plywood but borders shall be rounded as shown. When base material is metal, the corners and borders shall be rounded.
- M3-1 thru M3-4 Background - White
 Message - Black
 MB3-1 thru MB3-4 Background - Blue
 Message - White
 MK3-1 thru MK3-4 Background - Green
 Message - White
 MM3-1 thru MM3-4 Background - White
 Message - Green
 MN3-1 thru MN3-4 Background - Brown
 Message - White
 MP3-1 thru MP3-4 Background - White
 Message - Blue
- Note the first letter of each direction is larger than the remainder of the message.

7

7

SIZE	A	B	C	D	E	F	G	H	I	J	K	L	M	N	O	P	Q	R	S	T	U	V	W	X	Y	Z	Area sq. ft.
1																											
2S	24	12	1 1/2	3/8	3/8	6	7	2 1/4	2 3/4	10 1/4	7 7/8	8 3/8	10 1/4	9 3/4	8 3/4												2.00
2M	24	12	1 1/2	3/8	3/8	6	7	2 1/4	2 3/4	10 1/4	7 7/8	8 3/8	10 1/4	9 3/4	8 3/4												2.00
3	36	18	1 1/2	3/8	1/2	9	10	3 3/4	4 1/4	14 3/8	12	12 1/8	14	14 1/8	13												4.5
4	36	18	1 1/2	3/8	1/2	9	10	3 3/4	4 1/4	14 3/8	12	12 1/8	14	14 1/8	13												4.5
5	36	18	1 1/2	3/8	1/2	9	10	3 3/4	4 1/4	14 3/8	12	12 1/8	14	14 1/8	13												4.5

STANDARD SIGNS
M3-1 THRU M3-4
SERIES

WISCONSIN DEPT OF TRANSPORTATION


APPROVED *Matthew R. Rauch*
For State Traffic Engineer

DATE 2/8/2023 PLATE NO. M3-1.15

PROJECT NO: _____ HWY: _____ COUNTY: _____ SHEET NO: **E**

NOTES

1. Sign is Type II - Type F Reflective
2. Color:
Background - Orange
Message - Black
3. Message Series - B
4. Corners may be square or rounded when base material is plywood but borders shall be rounded as shown. When base material is metal, the corners and borders shall be rounded.

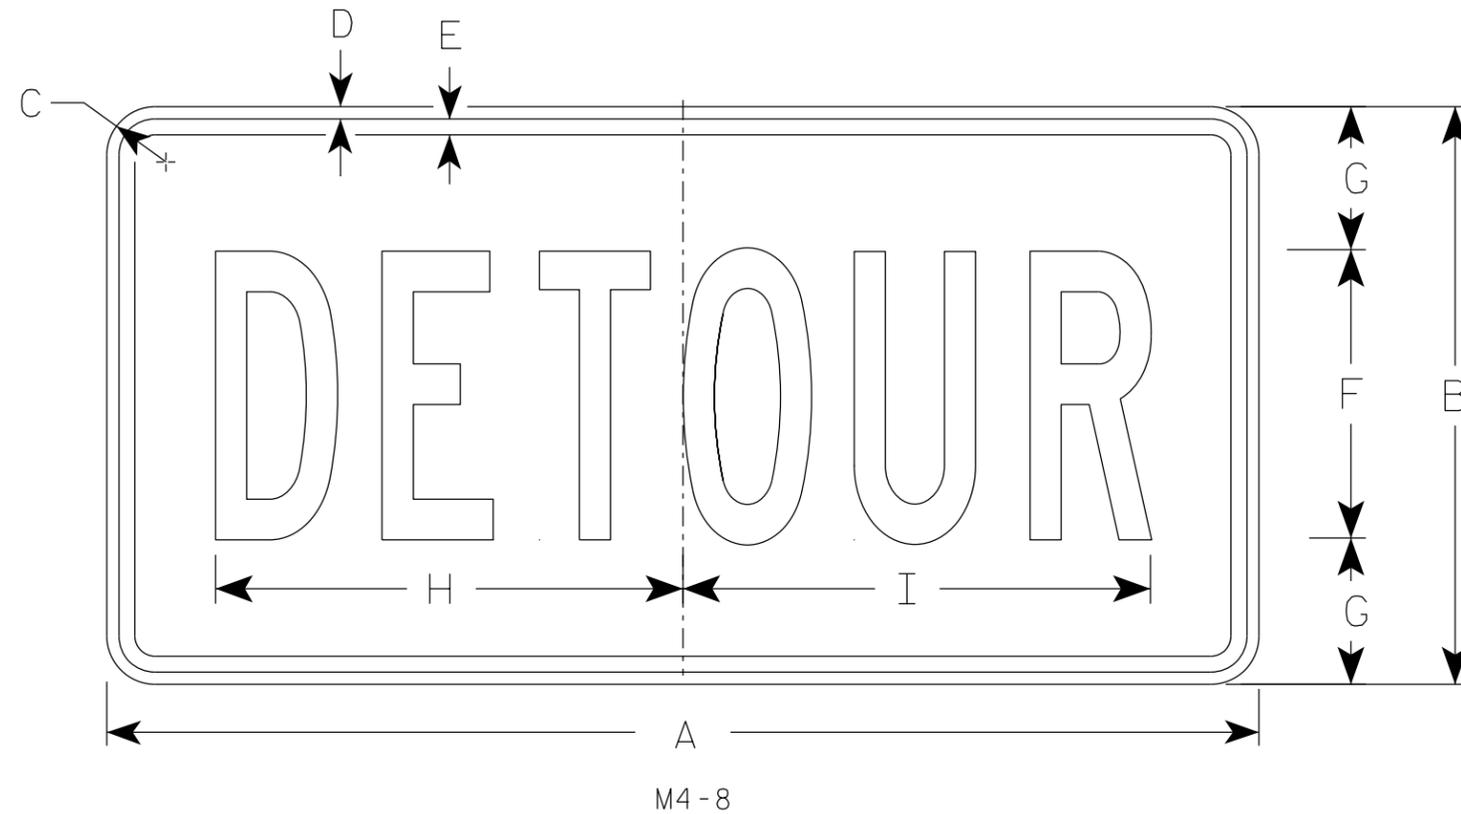

7

7

SIZE	A	B	C	D	E	F	G	H	I	J	K	L	M	N	O	P	Q	R	S	T	U	V	W	X	Y	Z	Area sq. ft.
1																											
2	24	12	1 1/2	3/8	3/8	6	3	10	10 1/4																		2.0
2M	24	12	1 1/2	3/8	3/8	6	3	10	10 1/4																		2.0
3	36	18	1 1/2	3/8	1/2	9	4 1/2	14 5/8	14 1/2																		4.5
4	36	18	1 1/2	3/8	1/2	9	4 1/2	14 5/8	14 1/2																		4.5
5	36	18	1 1/2	3/8	1/2	9	4 1/2	14 5/8	14 1/2																		4.5

STANDARD SIGN
M4-8

WISCONSIN DEPT OF TRANSPORTATION


APPROVED *Matthew R. Rauch*
For State Traffic Engineer

DATE 2/9/2023 PLATE NO. M4-8.4

PROJECT NO: _____ HWY: _____ COUNTY: _____ SHEET NO: _____ **E**

NOTES

1. Sign is Type II - Type F Reflective
2. Color:
Background - Orange
Message - Black
3. Message Series - B
4. Corners may be square or rounded when base material is plywood but borders shall be rounded as shown. When base material is metal, the corners and borders shall be rounded.

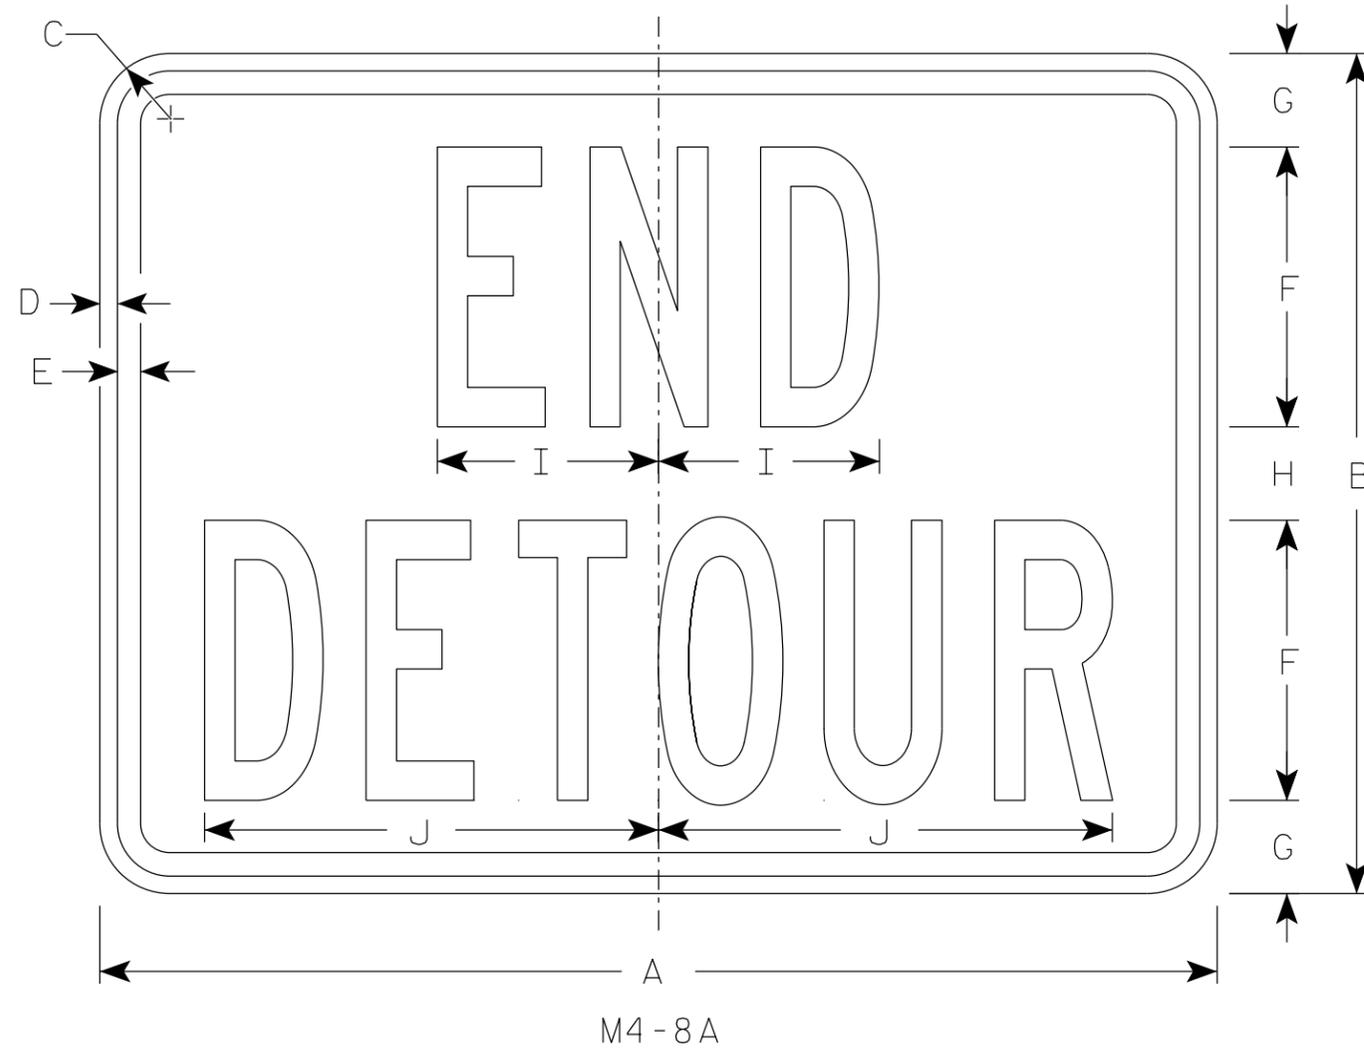

7

7

SIZE	A	B	C	D	E	F	G	H	I	J	K	L	M	N	O	P	Q	R	S	T	U	V	W	X	Y	Z	Area sq. ft.
1																											
2	24	18	1 1/2	3/8	1/2	6	2	2	4 3/4	9 3/4																	3.0
2M	24	18	1 1/2	3/8	1/2	6	2	2	4 3/4	9 3/4																	3.0
3	30	24	1 1/2	3/8	1/2	8	2 1/2	3	6 3/4	13																	5.0
4	30	24	1 1/2	3/8	1/2	8	2 1/2	3	6 3/4	13																	5.0
5	30	24	1 1/2	3/8	1/2	8	2 1/2	3	6 3/4	13																	5.0


STANDARD SIGN
M4-8A

WISCONSIN DEPT OF TRANSPORTATION


APPROVED *Matthew R Rauch*
For State Traffic Engineer

DATE 2/9/2023 PLATE NO. M4-8A.4


PROJECT NO: _____ HWY: _____ COUNTY: _____ SHEET NO: _____ **E**

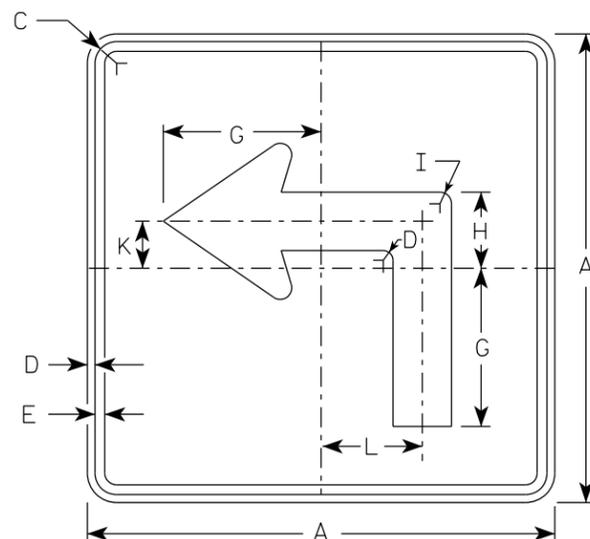


M5-1L
MM5-1L
M05-1L
MP5-1L

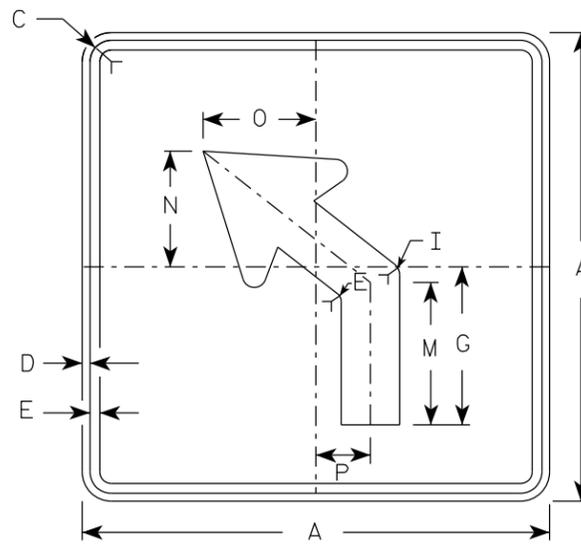

M5-2L
MM5-2L
M05-2L
MP5-2L

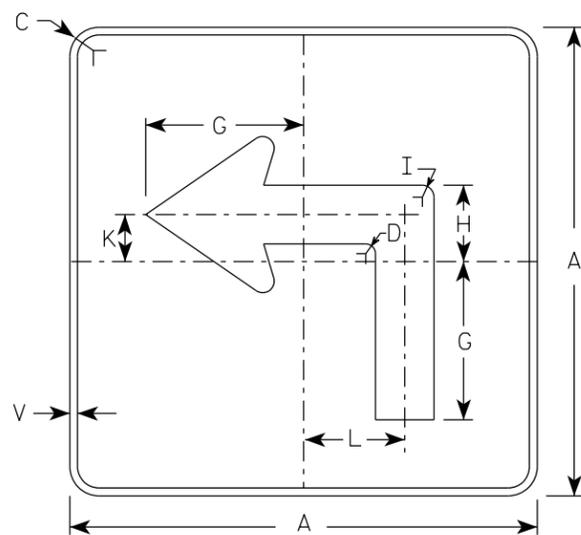


MB5-1L
MK5-1L
MN5-1L
MR5-1L

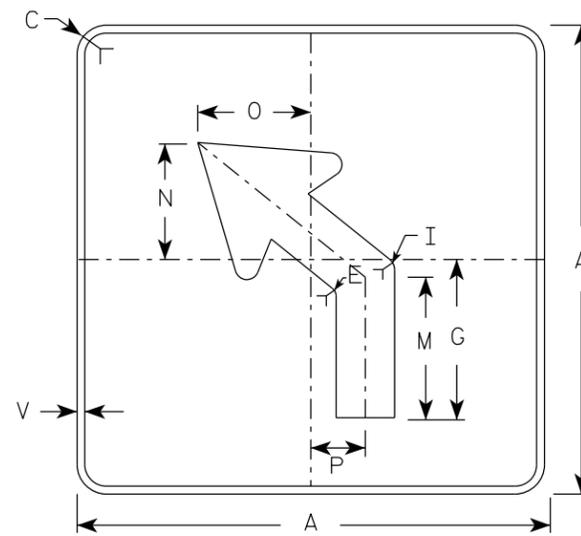

MB5-2L
MK5-2L
MN5-2L
MR5-2L

ARROW DETAIL

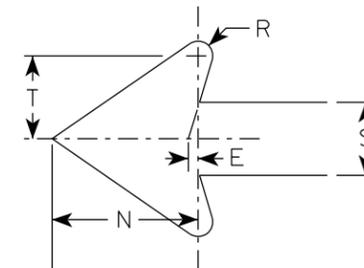

NOTES

- Signs are Type II - Type H reflective except as shown
- Color:
 - Background - See note 4
 - Message - See note 4
- Corners may be square or rounded when base material is plywood but borders shall be rounded as shown. When base material is metal, the corners and borders shall be rounded.
- | | |
|-----------------|---|
| M5-1 and M5-2 | Background - White |
| | Message - Black |
| MB5-1 and MB5-2 | Background - Blue |
| | Message - White |
| MK5-1 and MK5-2 | Background - Green |
| | Message - White |
| MM5-1 and MM5-2 | Background - White |
| | Message - Green |
| MN5-1 and MN5-2 | Background - Brown |
| | Message - White |
| M05-1 and M05-2 | Background - Orange - Type F Reflective |
| | Message - Black |
| MP5-1 and MP5-2 | Background - White |
| | Message - Blue |
| MR5-1 and MR5-2 | Background - Brown |
| | Message - Yellow |
- M5-1R same as M5-1L except arrow points right.
- M5-2R same as M5-2L except arrow tilts right.

7

7

SIZE	A	B	C	D	E	F	G	H	I	J	K	L	M	N	O	P	Q	R	S	T	U	V	W	X	Y	Z	Area sq. ft.
1																											
2S	21		1 1/2	3/8	3/8		7	3 3/8	5/8		2 1/8	4 1/2	6 3/8	5 1/4	5	2 1/2		1/2	2 5/8	3		1/2					3.06
2M	21		1 1/2	3/8	3/8		7	3 3/8	5/8		2 1/8	4 1/2	6 3/8	5 1/4	5	2 1/2		1/2	2 5/8	3		1/2					3.06
3	30		1 7/8	1/2	5/8		10 1/8	4 7/8	7/8		3	6 1/2	9 1/8	7 1/2	7 1/4	3 1/2		3/4	3 3/4	4 1/4		1/2					6.25
4	30		1 7/8	1/2	5/8		10 1/8	4 7/8	7/8		3	6 1/2	9 1/8	7 1/2	7 1/4	3 1/2		3/4	3 3/4	4 1/4		1/2					6.25
5	30		1 7/8	1/2	5/8		10 1/8	4 7/8	7/8		3	6 1/2	9 1/8	7 1/2	7 1/4	3 1/2		3/4	3 3/4	4 1/4		1/2					6.25


STANDARD SIGN
M5-1 & M5-2

WISCONSIN DEPT OF TRANSPORTATION


APPROVED *Matthew R. Rauch*
For State Traffic Engineer

DATE 2/13/2023 PLATE NO. M5-1.15


PROJECT NO: _____ HWY: _____ COUNTY: _____ SHEET NO: **E**

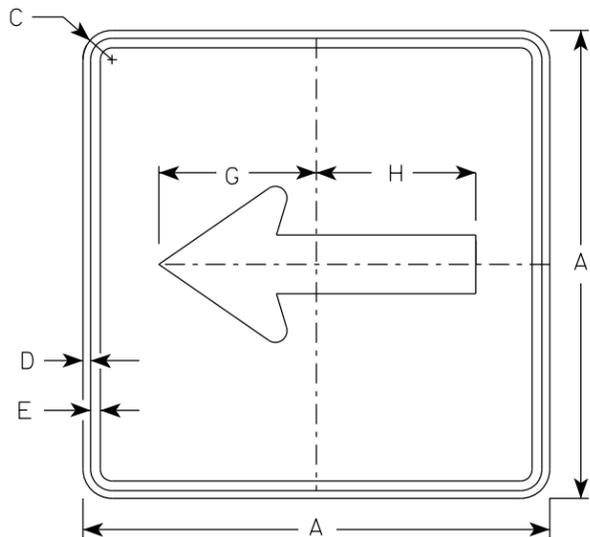


M6-1
MM6-1
M06-1
MP6-1

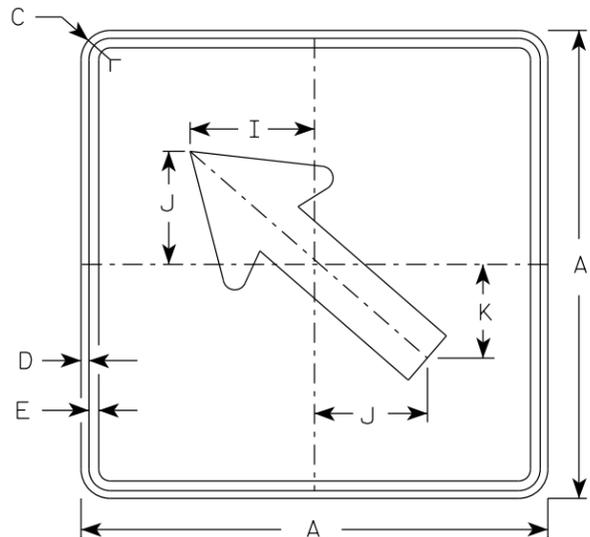

M6-2
MM6-2
M06-2
MP6-2

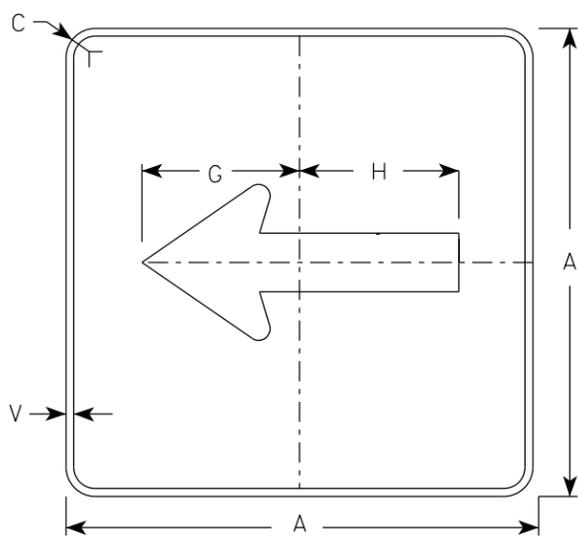

MB6-1
MK6-1
MN6-1
MR6-1

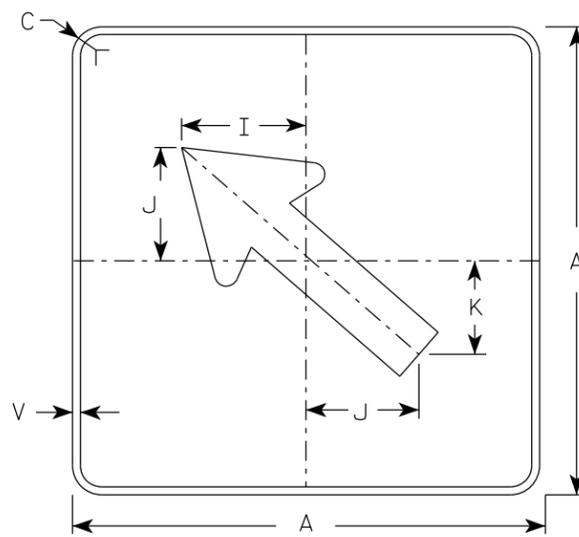


MB6-2
MK6-2
MN6-2
MR6-2

NOTES

- Signs are Type II - Type H Reflective except as Shown
- Color:
 - Background - See note 4
 - Message - See note 4
- Corners may be square or rounded when base material is plywood but borders shall be rounded as shown. When base material is metal, the corners and borders shall be rounded.
- M6-1 and M6-2 Background - White
Message - Black
MB6-1 and MB6-2 Background - Blue
Message - White
MK6-1 and MK6-2 Background - Green
Message - White
MM6-1 and MM6-2 Background - White
Message - Green
MN6-1 and MN6-2 Background - Brown
Message - White
M06-1 and M06-2 Background - Orange - Type F Reflective
Message - Black
MP6-1 and MP6-2 Background - White
Message - Blue
MR6-1 and MR6-2 Background - Brown
Message - Yellow

ARROW DETAIL

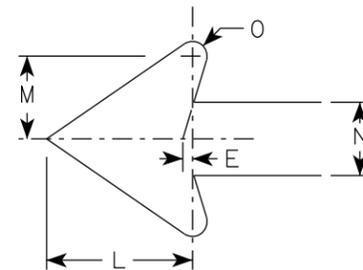


SIZE	A	B	C	D	E	F	G	H	I	J	K	L	M	N	O	P	Q	R	S	T	U	V	W	X	Y	Z	Area sq. ft.
1																											
2S	21		1 1/2	3/8	3/8		7 1/2	7 1/8	5 5/8	5	4 1/4	5 1/4	3	2 5/8	1/2							1/2					3.06
2M	21		1 1/2	3/8	3/8		7 1/2	7 1/8	5 5/8	5	4 1/4	5 1/4	3	2 5/8	1/2							1/2					3.06
3	30		1 7/8	1/2	5/8		10 3/4	10 1/4	8	7 1/4	6	7 1/2	4 1/4	3 3/4	3/4							1/2					6.25
4	30		1 7/8	1/2	5/8		10 3/4	10 1/4	8	7 1/4	6	7 1/2	4 1/4	3 3/4	3/4							1/2					6.25
5	30		1 7/8	1/2	5/8		10 3/4	10 1/4	8	7 1/4	6	7 1/2	4 1/4	3 3/4	3/4							1/2					6.25

STANDARD SIGN
M6-1 & M6-2
SERIES


WISCONSIN DEPT OF TRANSPORTATION

APPROVED *Matthew R Rauch*
For State Traffic Engineer


DATE 2/13/2023 PLATE NO. M6-1.16

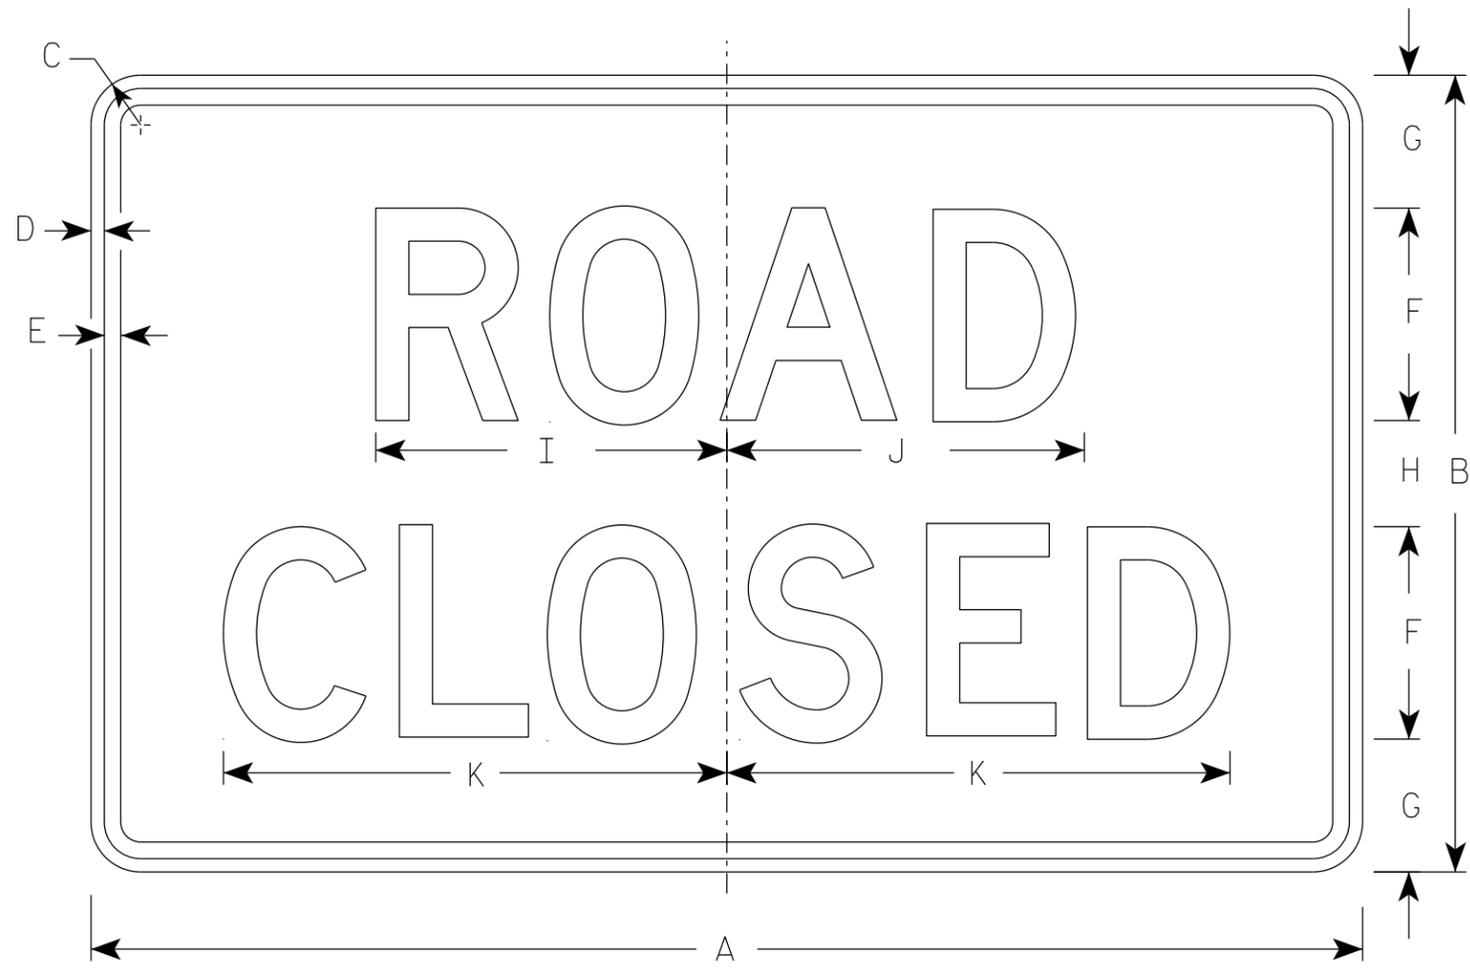


R11-2

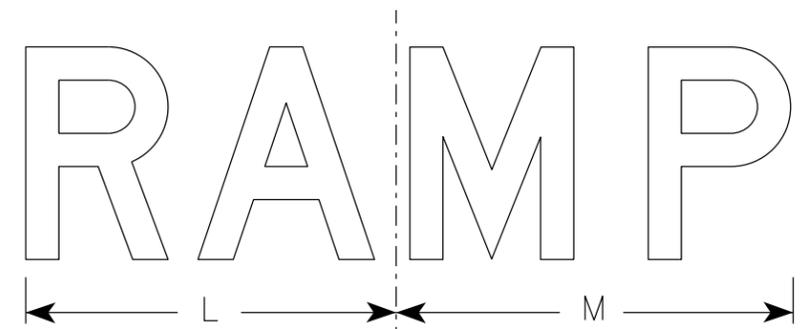

R11-2R

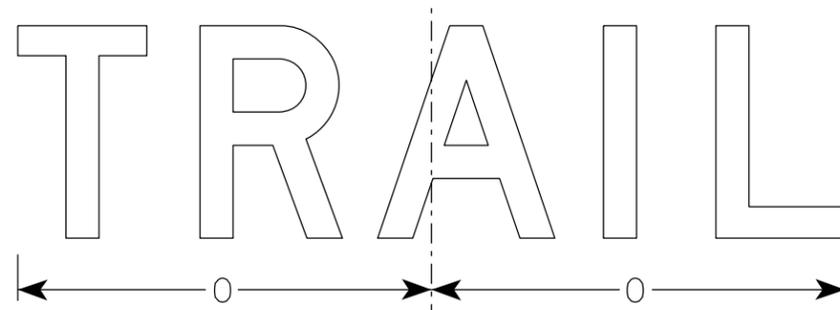

R11-2T

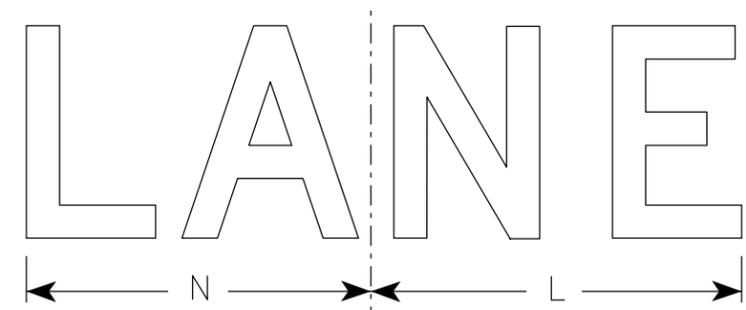

R11-2L

NOTES

1. Sign is Type II - Type H Reflective
2. Color:
Background - White
Message - Black
3. Message Series - D
4. Corners may be square or rounded when base material is plywood but borders shall be rounded as shown. When base material is metal, the corners and borders shall be rounded.
5. Modify the message as required.

7

7

SIZE	A	B	C	D	E	F	G	H	I	J	K	L	M	N	O	P	Q	R	S	T	U	V	W	X	Y	Z	Area sq. ft.
1																											
2S	48	30	1 7/8	1/2	5/8	8	5	4	13 1/4	13 1/2	19	14	15	13	15 5/8												10.0
2M	48	30	1 7/8	1/2	5/8	8	5	4	13 1/4	13 1/2	19	14	15	13	15 5/8												10.0
3	48	30	1 7/8	1/2	5/8	8	5	4	13 1/4	13 1/2	19	14	15	13	15 5/8												10.0
4	48	30	1 7/8	1/2	5/8	8	5	4	13 1/4	13 1/2	19	14	15	13	15 5/8												10.0
5	48	30	1 7/8	1/2	5/8	8	5	4	13 1/4	13 1/2	19	14	15	13	15 5/8												10.0

STANDARD SIGN
R11-2

WISCONSIN DEPT OF TRANSPORTATION


APPROVED *Matthew R Rauch*
For State Traffic Engineer

DATE 2/5/24 PLATE NO. R11-2.12

PROJECT NO: _____ HWY: _____ COUNTY: _____ SHEET NO: **E**


NOTES

1. Sign is Type II - Type H Reflective
2. Color:
Background - White
Message - Black
3. Message Series - C
4. Corners may be square or rounded when base material is plywood but borders shall be rounded as shown. When base material is metal, the corners and borders shall be rounded.
5. Substitute appropriate numerals to nearest quarter mile and optically adjust spacing to achieve proper balance.

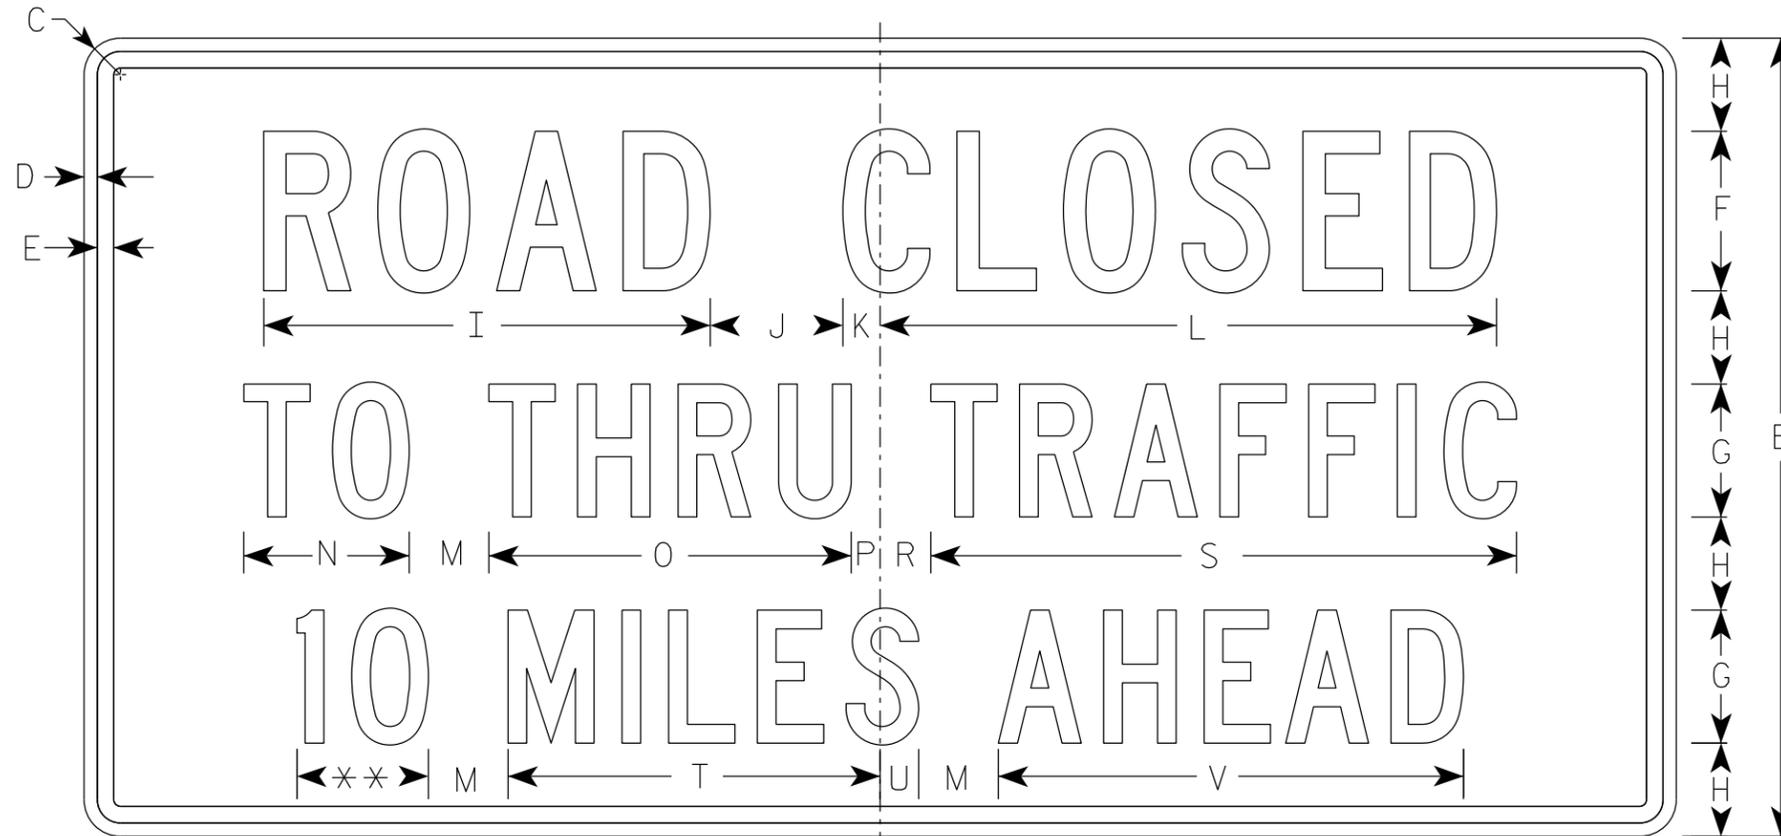

R11-3

** See Note 5

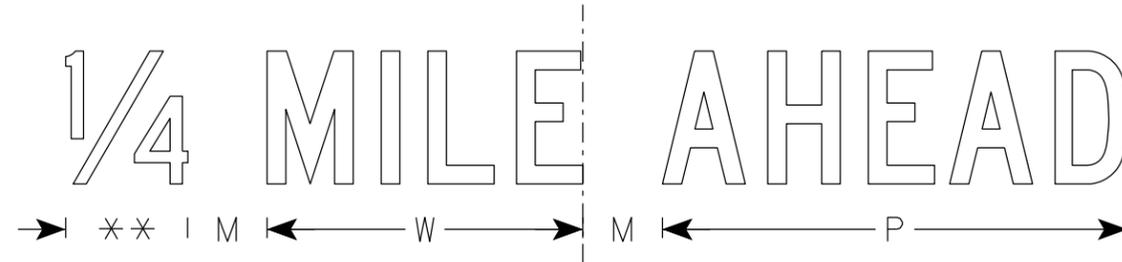

SIZE	A	B	C	D	E	F	G	H	I	J	K	L	M	N	O	P	Q	R	S	T	U	V	W	X	Y	Z	Area sq. ft.
1	36	18	1 1/2	3/8	3/8	4	3	2	11 1/4	3	1 1/8	15 3/8	2	3 3/4	8 1/4	5/8		1 3/8	13 1/4	8 3/8	7/8	10 1/2	7 1/8			4.5	
2S	60	30	1 7/8	1/2	5/8	6	5	3 1/2	16 7/8	5	1 3/8	23 1/4	3	6 1/4	13 5/8	1 1/8		1 7/8	22 1/8	14	1 1/2	17 1/2	11 7/8			12.5	
2M	60	30	1 7/8	1/2	5/8	6	5	3 1/2	16 7/8	5	1 3/8	23 1/4	3	6 1/4	13 5/8	1 1/8		1 7/8	22 1/8	14	1 1/2	17 1/2	11 7/8			12.5	
3																											
4																											
5																											

STANDARD SIGN
R11-3









WISCONSIN DEPT OF TRANSPORTATION

APPROVED *Matthew R. Rauch*
for State Traffic Engineer

DATE 2/5/24 PLATE NO. R11-3.10

NOTES

1. Sign is Type II - Type F Reflective
2. Color:
Background - Orange
Message - Black
3. Message Series - C
4. Corners may be square or rounded when base material is plywood but borders shall be rounded as shown. When base material is metal, the corners and borders shall be rounded.

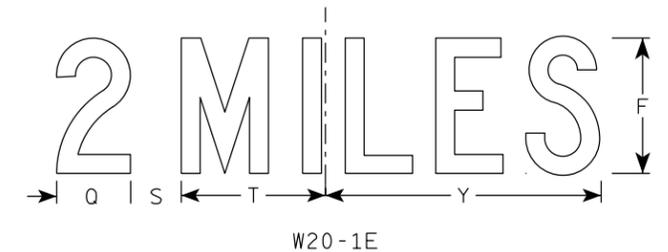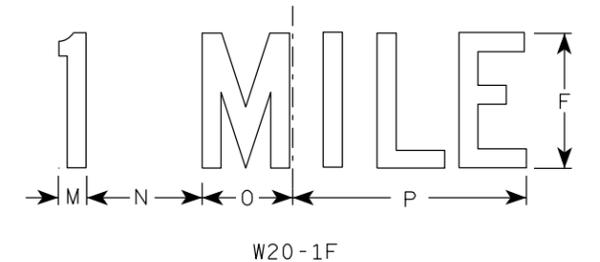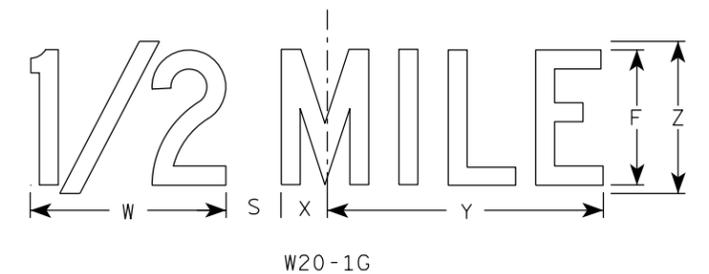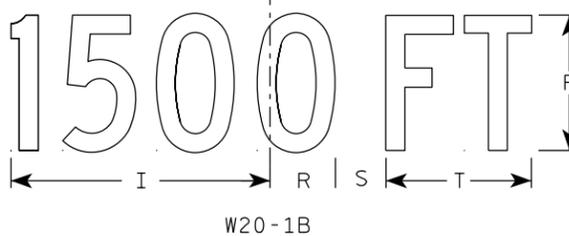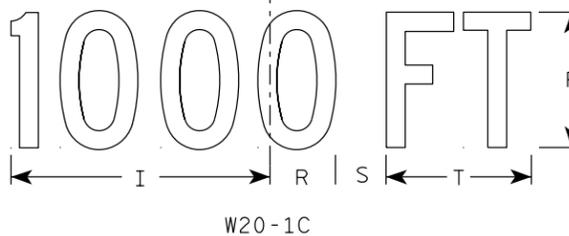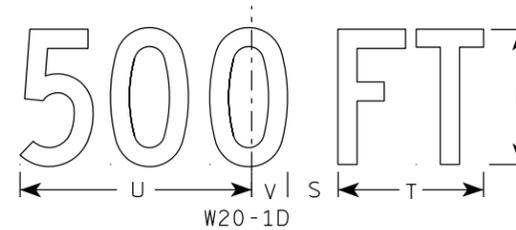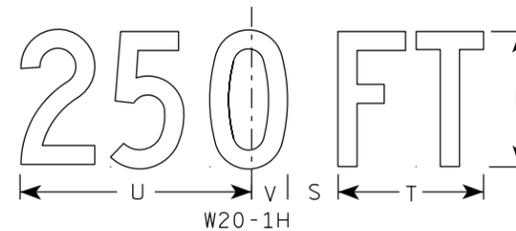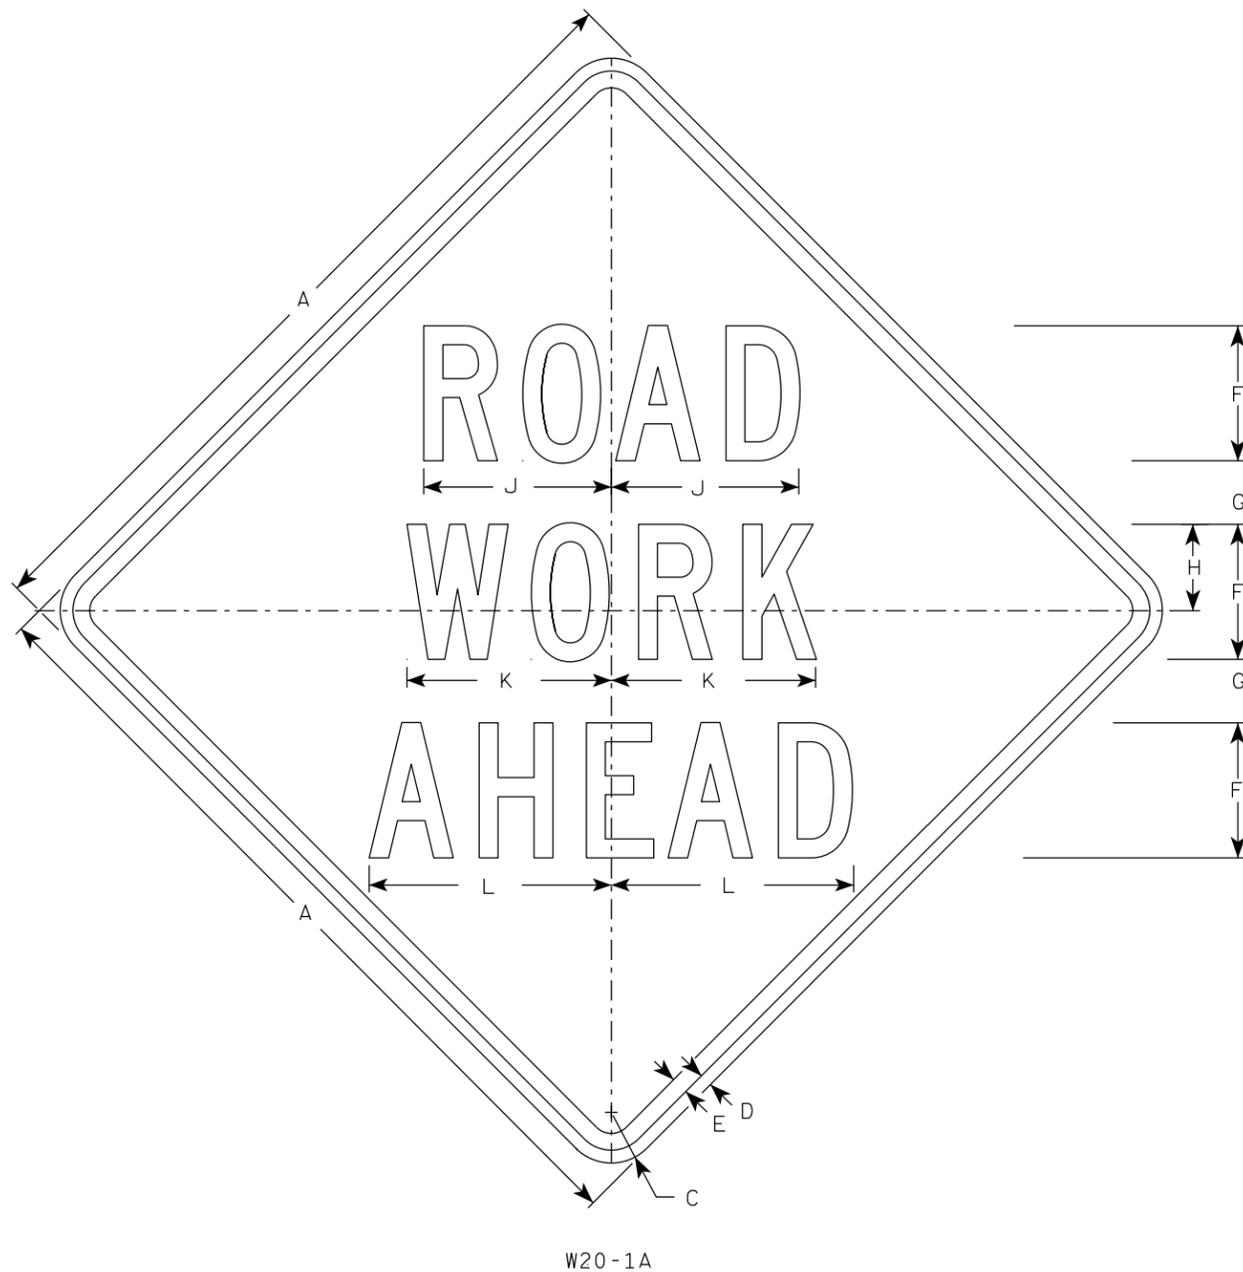







SIZE	A	B	C	D	E	F	G	H	I	J	K	L	M	N	O	P	Q	R	S	T	U	V	W	X	Y	Z	Area sq. ft.
1	36		2 1/4	5/8	3/4	5	2 5/8	3 1/4	10 1/8	7	7 5/8	8 7/8	1 1/8	4 1/2	3 1/2	9	3 1/4	2 1/2	2 1/4	5 5/8	9	1 3/8	8	1 3/4	10 3/4	6	9.0
2S	48		3	3/4	1	8	3 3/4	5 1/8	15 3/8	11 1/8	12 1/8	14 3/8	1 5/8	6 7/8	5 3/8	13 7/8	4 3/8	3 7/8	3	8 5/8	13 3/4	2 1/8	11 7/8	2 3/4	16 3/8	9	16.0
2M	48		3	3/4	1	8	3 3/4	5 1/8	15 3/8	11 1/8	12 1/8	14 3/8	1 5/8	6 7/8	5 3/8	13 7/8	4 3/8	3 7/8	3	8 5/8	13 3/4	2 1/8	11 7/8	2 3/4	16 3/8	9	16.0
3	48		3	3/4	1	8	3 3/4	5 1/8	15 3/8	11 1/8	12 1/8	14 3/8	1 5/8	6 7/8	5 3/8	13 7/8	4 3/8	3 7/8	3	8 5/8	13 3/4	2 1/8	11 7/8	2 3/4	16 3/8	9	16.0
4	48		3	3/4	1	8	3 3/4	5 1/8	15 3/8	11 1/8	12 1/8	14 3/8	1 5/8	6 7/8	5 3/8	13 7/8	4 3/8	3 7/8	3	8 5/8	13 3/4	2 1/8	11 7/8	2 3/4	16 3/8	9	16.0
5	48		3	3/4	1	8	3 3/4	5 1/8	15 3/8	11 1/8	12 1/8	14 3/8	1 5/8	6 7/8	5 3/8	13 7/8	4 3/8	3 7/8	3	8 5/8	13 3/4	2 1/8	11 7/8	2 3/4	16 3/8	9	16.0

STANDARD SIGN
W20-1A, B, C, D, E, F, G & H

WISCONSIN DEPT OF TRANSPORTATION

APPROVED *Matthew R. Rauch*
For State Traffic Engineer

DATE 1/10/2024 PLATE NO. W20-1.12

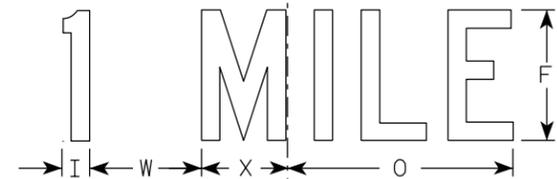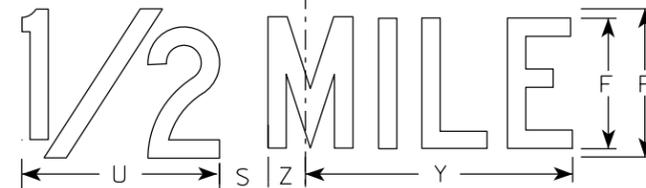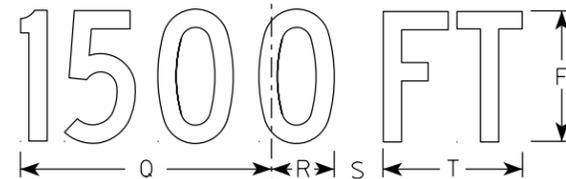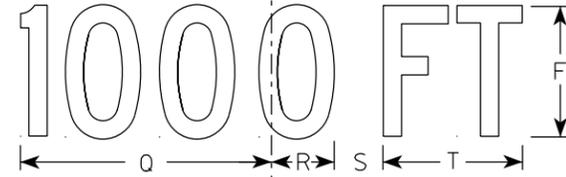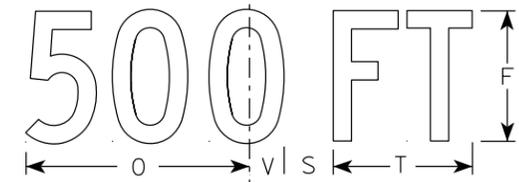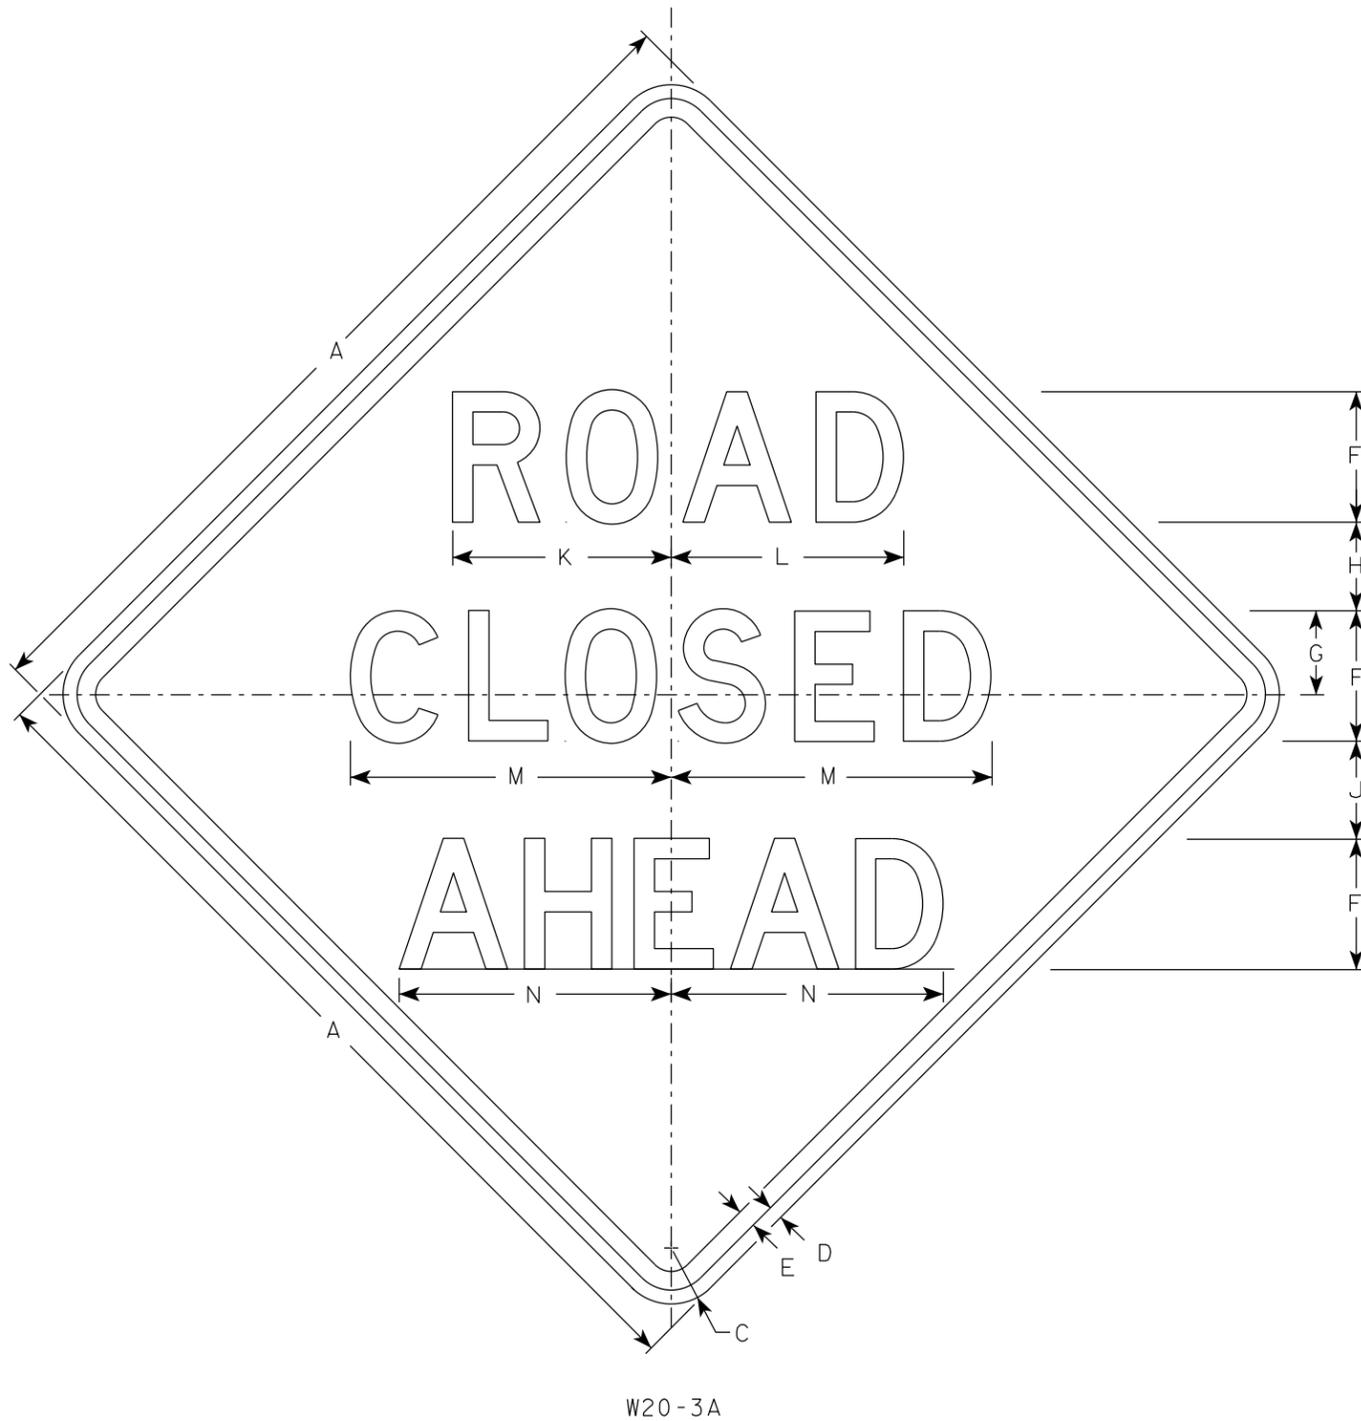

NOTES

1. Sign is Type II - Type F Reflective
2. Color:
Background - Orange
Message - Black
3. Message Series - see note 5
4. Corners may be square or rounded when base material is plywood but borders shall be rounded as shown. When base material is metal, the corners and borders shall be rounded.
5. Lines 1 and 2 are Series D.
Line 3 is Series D for AHEAD and Series C for all other distances.

7

7

SIZE	A	B	C	D	E	F	G	H	I	J	K	L	M	N	O	P	Q	R	S	T	U	V	W	X	Y	Z	Area sq. ft.
1	36		2 1/4	5/8	3/4	5	3 3/8	3 1/2	1 1/8	4	8 3/8	8 7/8	12 1/2	11	9	6	10 1/8	2 1/2	1 7/8	5 5/8	8	1 3/8	4 1/2	3 1/2	10 3/4	1 3/4	9.0
2S	48		3	3/4	1	7	4 1/2	4 3/4	1 1/2	5 1/4	11 3/4	12 1/2	17 1/4	14 5/8	12	8	13 1/2	3 3/8	2 5/8	7 1/2	10 5/8	1 7/8	6	4 5/8	14 3/8	2 3/8	16.0
2M	48		3	3/4	1	7	4 1/2	4 3/4	1 1/2	5 1/4	11 3/4	12 1/2	17 1/4	14 5/8	12	8	13 1/2	3 3/8	2 5/8	7 1/2	10 5/8	1 7/8	6	4 5/8	14 3/8	2 3/8	16.0
3	48		3	3/4	1	7	4 1/2	4 3/4	1 1/2	5 1/4	11 3/4	12 1/2	17 1/4	14 5/8	12	8	13 1/2	3 3/8	2 5/8	7 1/2	10 5/8	1 7/8	6	4 5/8	14 3/8	2 3/8	16.0
4	48		3	3/4	1	7	4 1/2	4 3/4	1 1/2	5 1/4	11 3/4	12 1/2	17 1/4	14 5/8	12	8	13 1/2	3 3/8	2 5/8	7 1/2	10 5/8	1 7/8	6	4 5/8	14 3/8	2 3/8	16.0
5	48		3	3/4	1	7	4 1/2	4 3/4	1 1/2	5 1/4	11 3/4	12 1/2	17 1/4	14 5/8	12	8	13 1/2	3 3/8	2 5/8	7 1/2	10 5/8	1 7/8	6	4 5/8	14 3/8	2 3/8	16.0







STANDARD SIGN
W20-3A, B, C, D, F & G

WISCONSIN DEPT OF TRANSPORTATION

APPROVED *Matthew R Rauch*
For State Traffic Engineer

DATE 1/10/2024 PLATE NO. W20-3.8

PROJECT NO: _____ HWY: _____ COUNTY: _____ SHEET NO: **E**

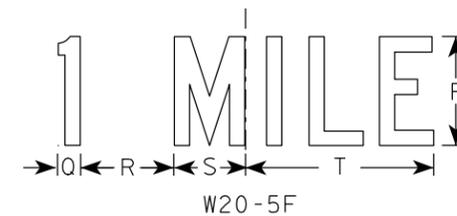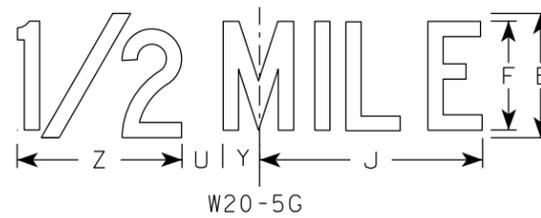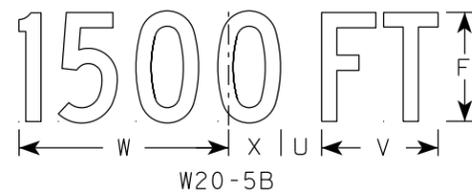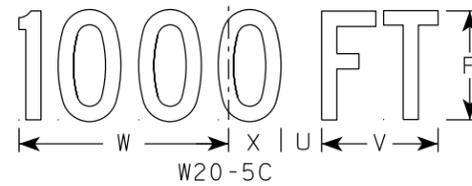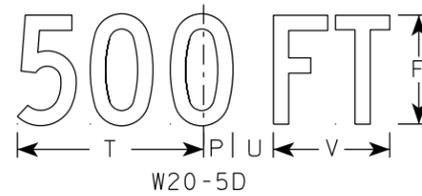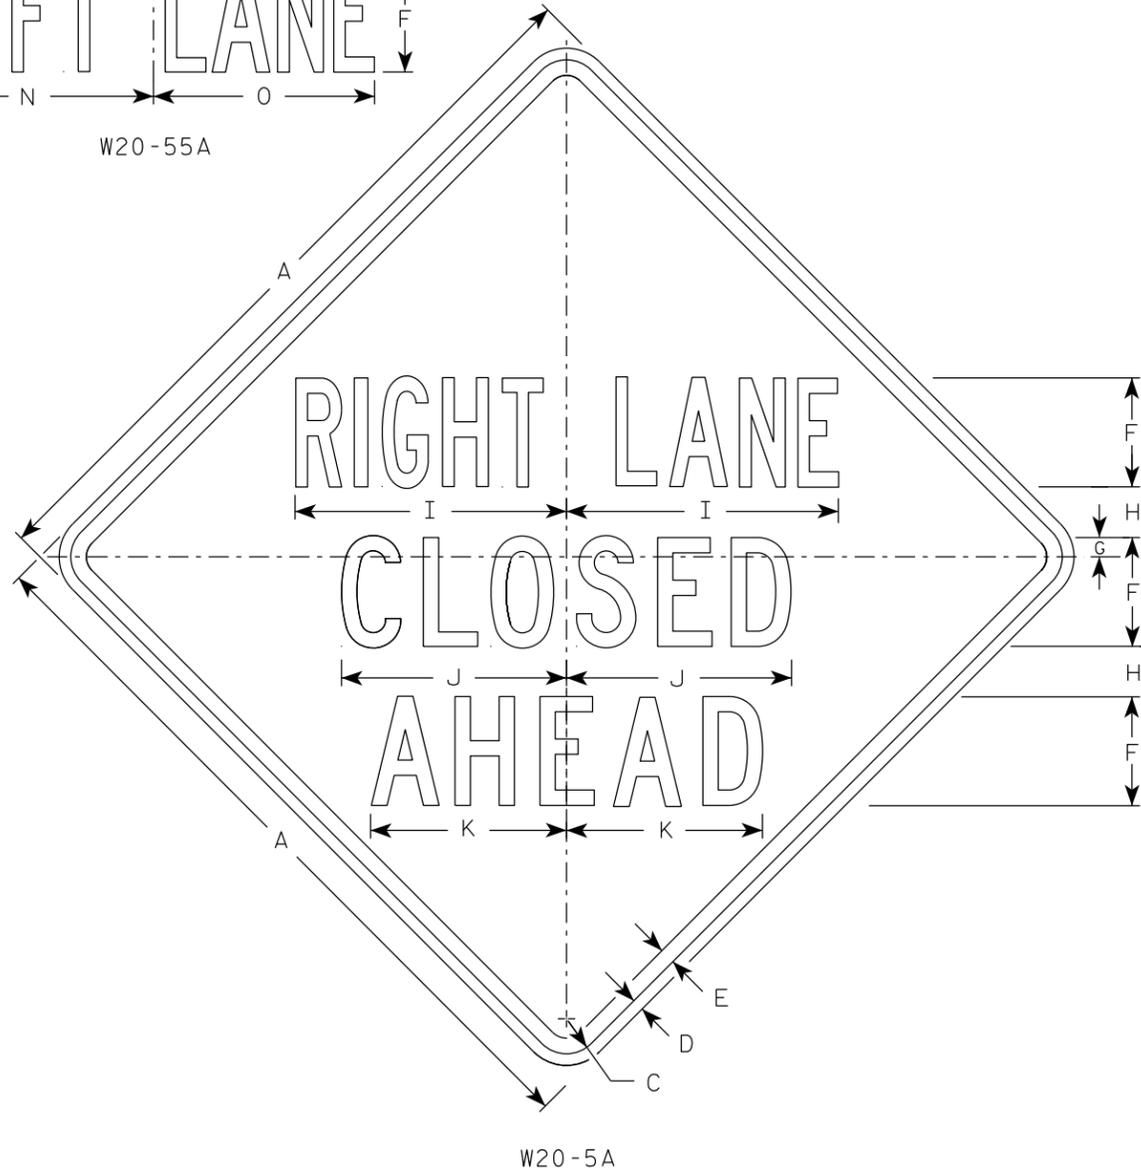

NOTES

1. Sign is Type II - Type F Reflective
2. Color:
Background - Orange
Message - Black
3. Message Series - See Note 5
4. Corners may be square or rounded when base material is plywood but borders shall be rounded as shown. When base material is metal, the corners and borders shall be rounded.
5. " _____ LANE" is Series B.
All other copy is Series C.

7

7

SIZE	A	B	C	D	E	F	G	H	I	J	K	L	M	N	O	P	Q	R	S	T	U	V	W	X	Y	Z	Area sq. ft.
1	36	6	2 1/4	5/8	3/4	5	7/8	2 1/2	13 1/8	10 3/4	9 1/2	14 1/4	13 5/8	12	12	1 3/8	1 1/8	4 1/2	3 1/2	9	1 7/8	5 5/8	10 1/8	2 1/2	1 3/4	8	9.0
2S	48	8	3	3/4	1	7	1 1/4	3 1/4	17 1/2	14 3/8	12 5/8	19	18 3/8	16	14 1/4	1 7/8	1 1/2	6	4 5/8	12	2 5/8	7 1/2	13 1/2	3 3/8	2 3/8	10 5/8	16.0
2M	48	8	3	3/4	1	7	1 1/4	3 1/4	17 1/2	14 3/8	12 5/8	19	18 3/8	16	14 1/4	1 7/8	1 1/2	6	4 5/8	12	2 5/8	7 1/2	13 1/2	3 3/8	2 3/8	10 5/8	16.0
3	48	8	3	3/4	1	7	1 1/4	3 1/4	17 1/2	14 3/8	12 5/8	19	18 3/8	16	14 1/4	1 7/8	1 1/2	6	4 5/8	12	2 5/8	7 1/2	13 1/2	3 3/8	2 3/8	10 5/8	16.0
4	48	8	3	3/4	1	7	1 1/4	3 1/4	17 1/2	14 3/8	12 5/8	19	18 3/8	16	14 1/4	1 7/8	1 1/2	6	4 5/8	12	2 5/8	7 1/2	13 1/2	3 3/8	2 3/8	10 5/8	16.0
5	48	8	3	3/4	1	7	1 1/4	3 1/4	17 1/2	14 3/8	12 5/8	19	18 3/8	16	14 1/4	1 7/8	1 1/2	6	4 5/8	12	2 5/8	7 1/2	13 1/2	3 3/8	2 3/8	10 5/8	16.0


STANDARD SIGN
W20-5A, B, C, D, F & G

WISCONSIN DEPT OF TRANSPORTATION

APPROVED *Matthew R. Rauch*
For State Traffic Engineer

DATE 3/27/24 PLATE NO. W20-5.12

PROJECT NO: _____ HWY: _____ COUNTY: _____ SHEET NO: **E**

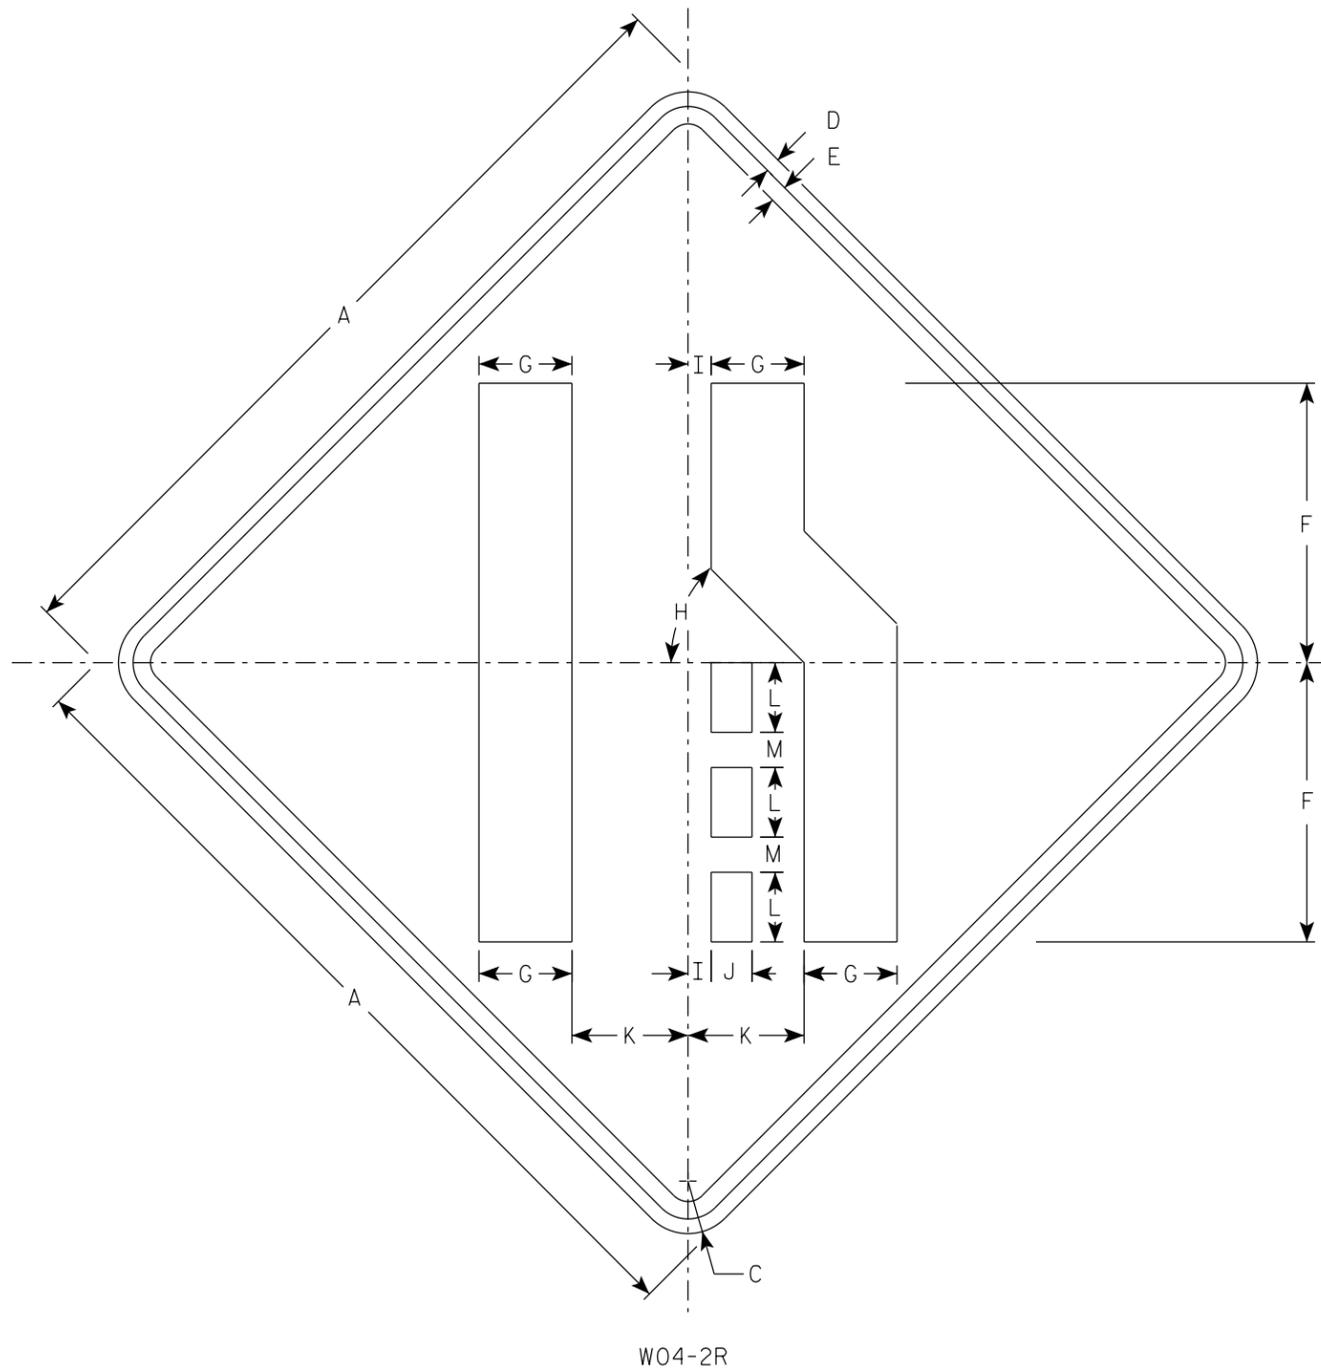

W04-2R

NOTES

1. Sign is Type II - Type F Reflective
2. Color:
Background - Orange
Message - Black
3. Corners may be square or rounded when base material is plywood but borders shall be rounded as shown. When base material is metal, the corners and borders shall be rounded.
4. W04-2L is the same as W04-2R except the symbol is reversed along the vertical centerline.

7

7

SIZE	A	B	C	D	E	F	G	H	I	J	K	L	M	N	O	P	Q	R	S	T	U	V	W	X	Y	Z	Area sq. ft.
1	36		2 1/4	5/8	3/4	12	4	45°	1	1 3/4	5	3	1 1/2														9.0
2S	48		3	3/4	1	16	5 3/8	45°	1 1/4	2 3/8	6 3/4	4	2														16.0
2M	48		3	3/4	1	16	5 3/8	45°	1 1/4	2 3/8	6 3/4	4	2														16.0
3	48		3	3/4	1	16	5 3/8	45°	1 1/4	2 3/8	6 3/4	4	2														16.0
4	48		3	3/4	1	16	5 3/8	45°	1 1/4	2 3/8	6 3/4	4	2														16.0
5	48		3	3/4	1	16	5 3/8	45°	1 1/4	2 3/8	6 3/4	4	2														16.0


PROJECT NO: _____ SHEET NO: **E**

STANDARD SIGN
W04-2

WISCONSIN DEPT OF TRANSPORTATION

APPROVED *Matthew R Rauch*
For State Traffic Engineer



DATE 1/25/2024 PLATE NO. W04-2.2

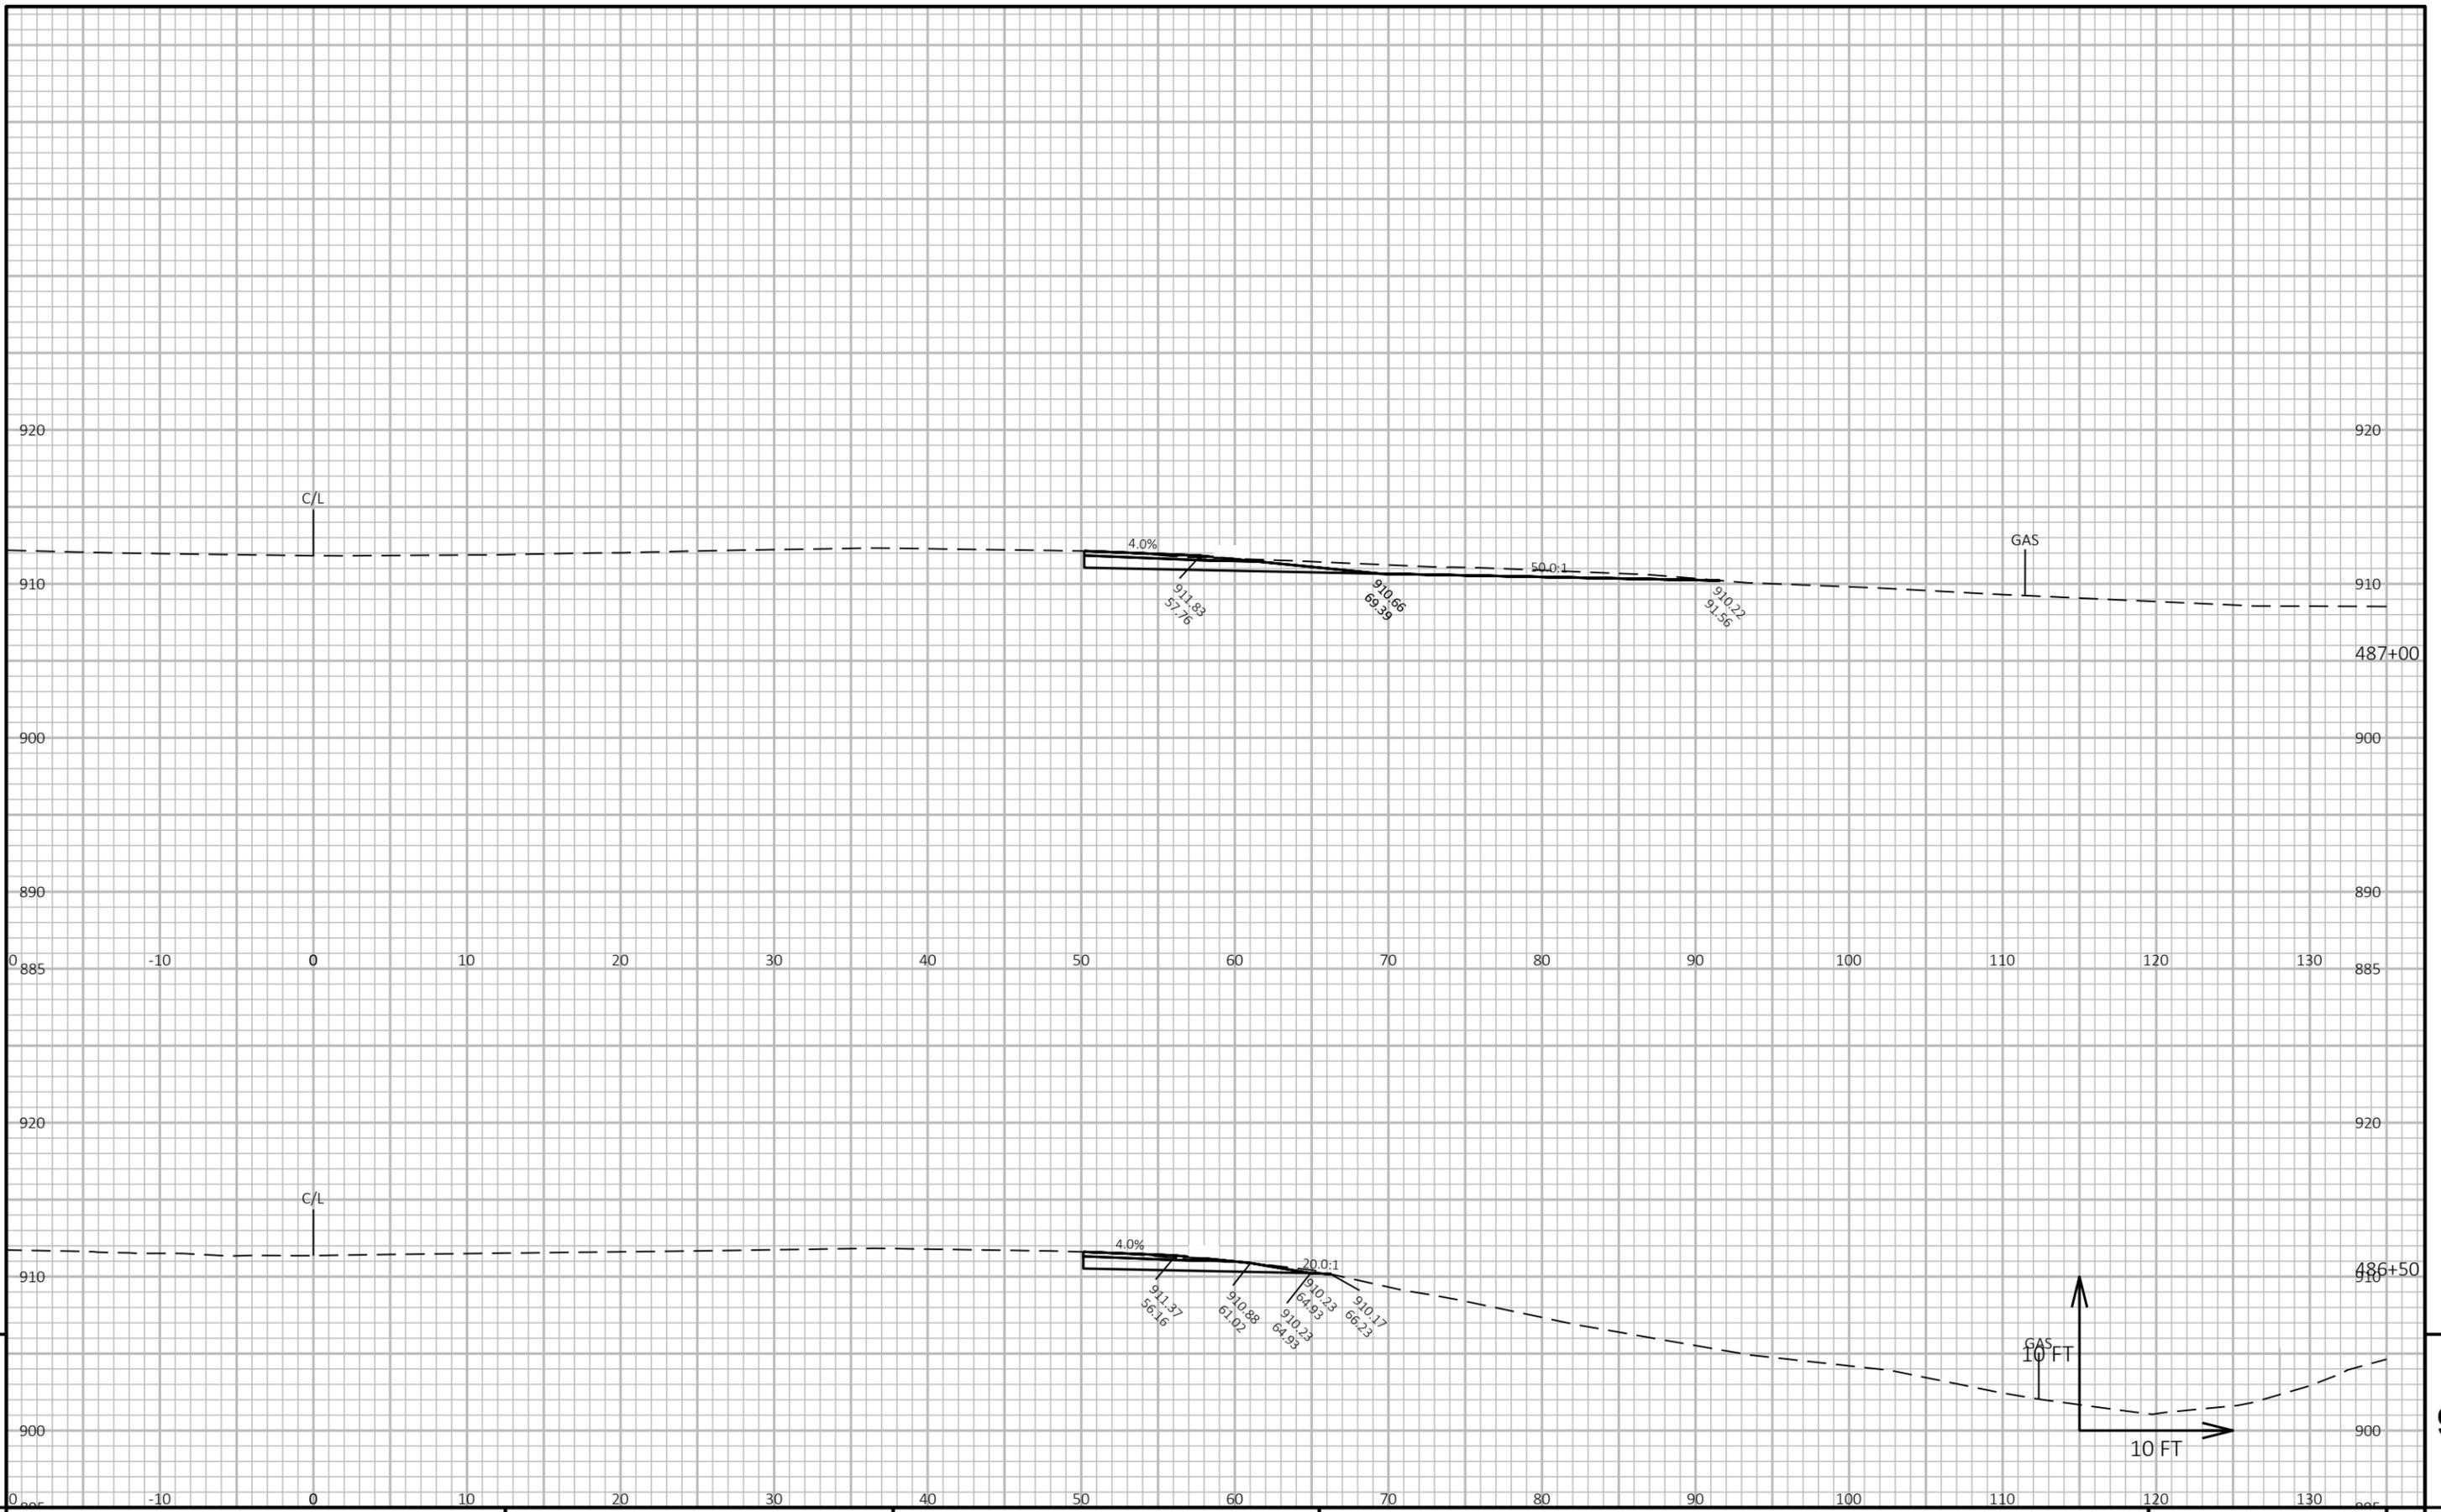


9

9

PROJECT NO: 1040-05-71	HWY: STH 57	COUNTY: OZAUKEE	CROSS SECTIONS: BEAM GUARD	SHEET	E
------------------------	-------------	-----------------	----------------------------	-------	---

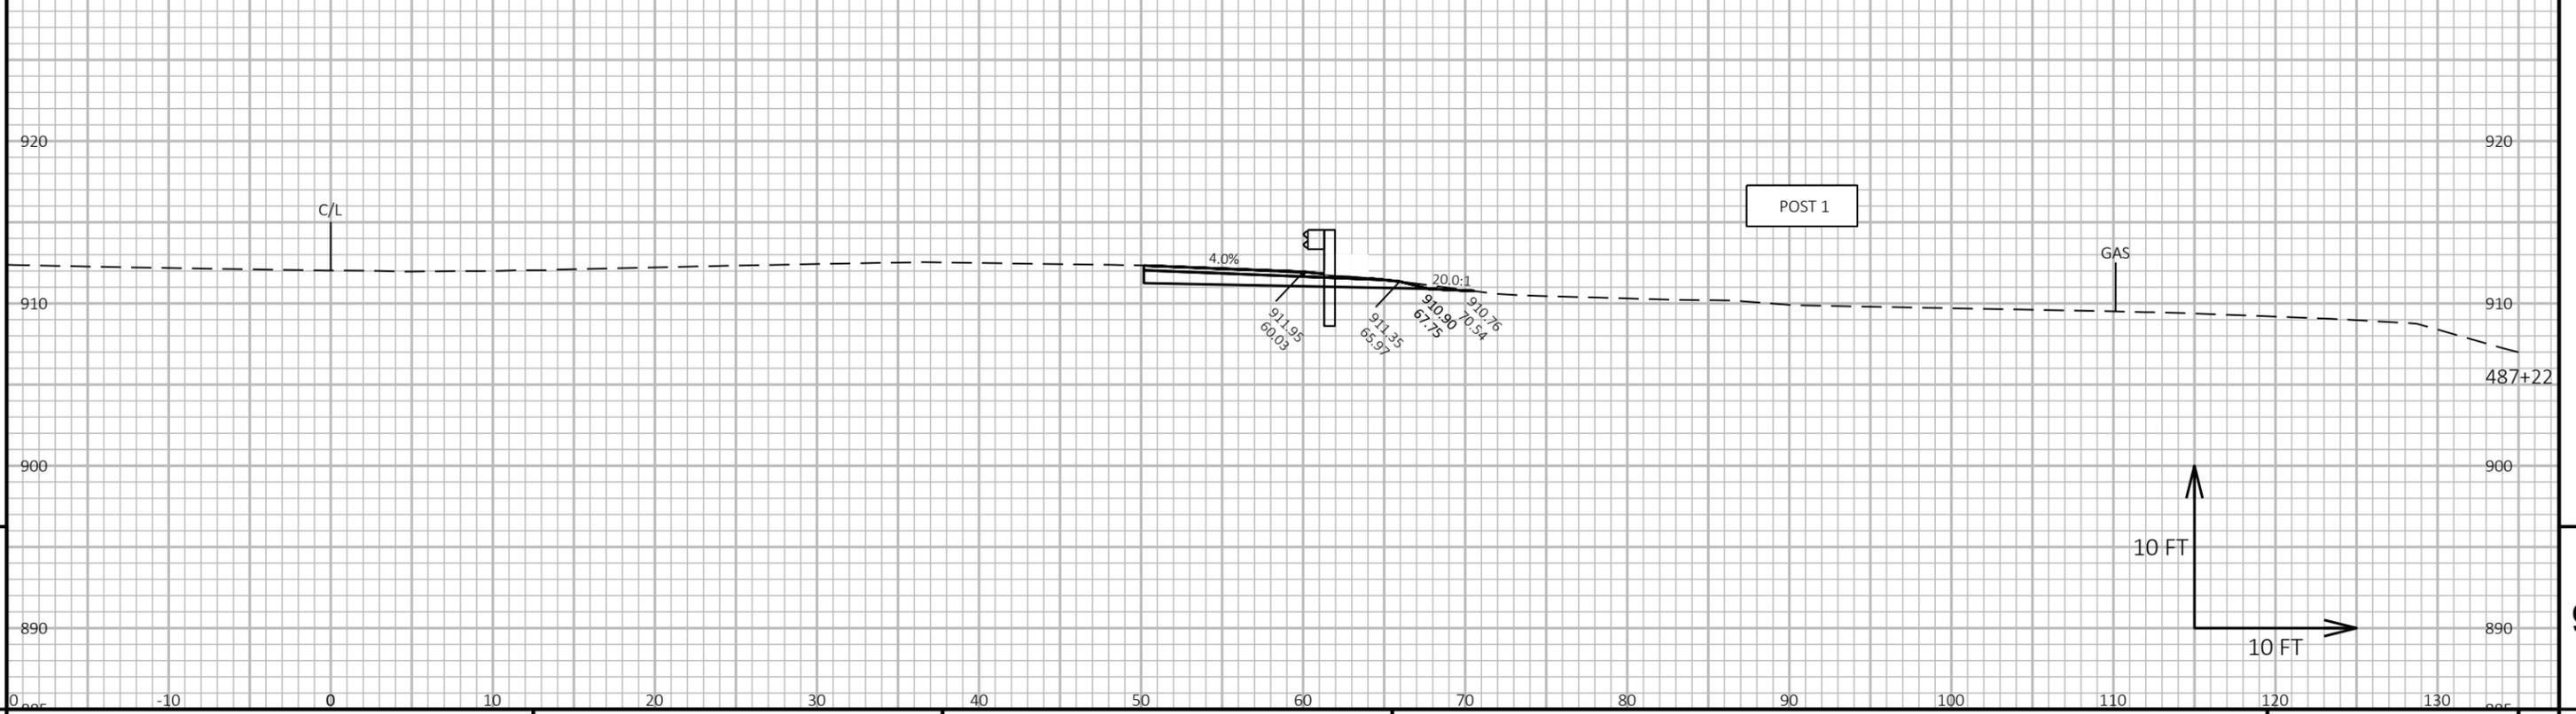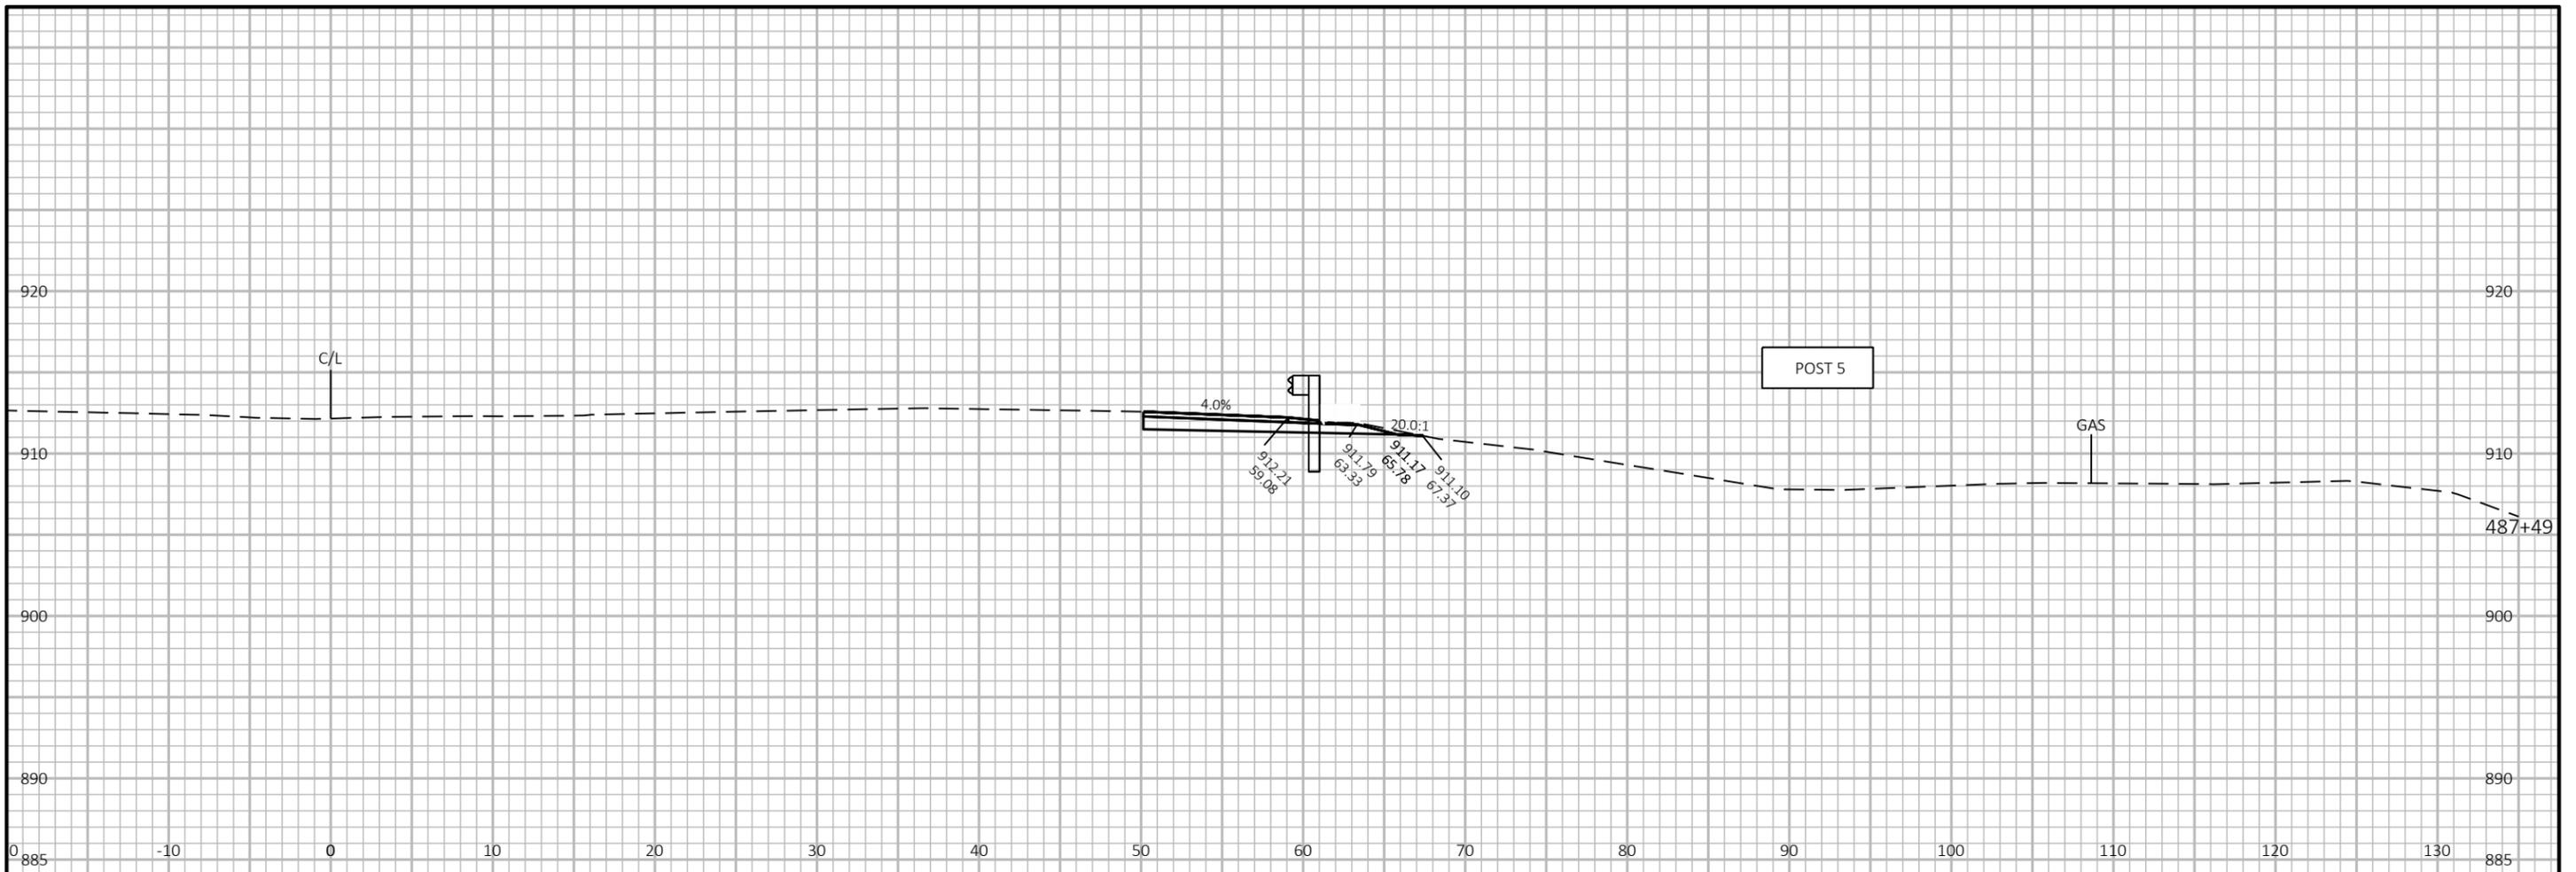

PROJECT NO: 1040-05-71 HWY: STH 57 COUNTY: OZAUKEE CROSS SECTIONS: BEAM GUARD SHEET 9

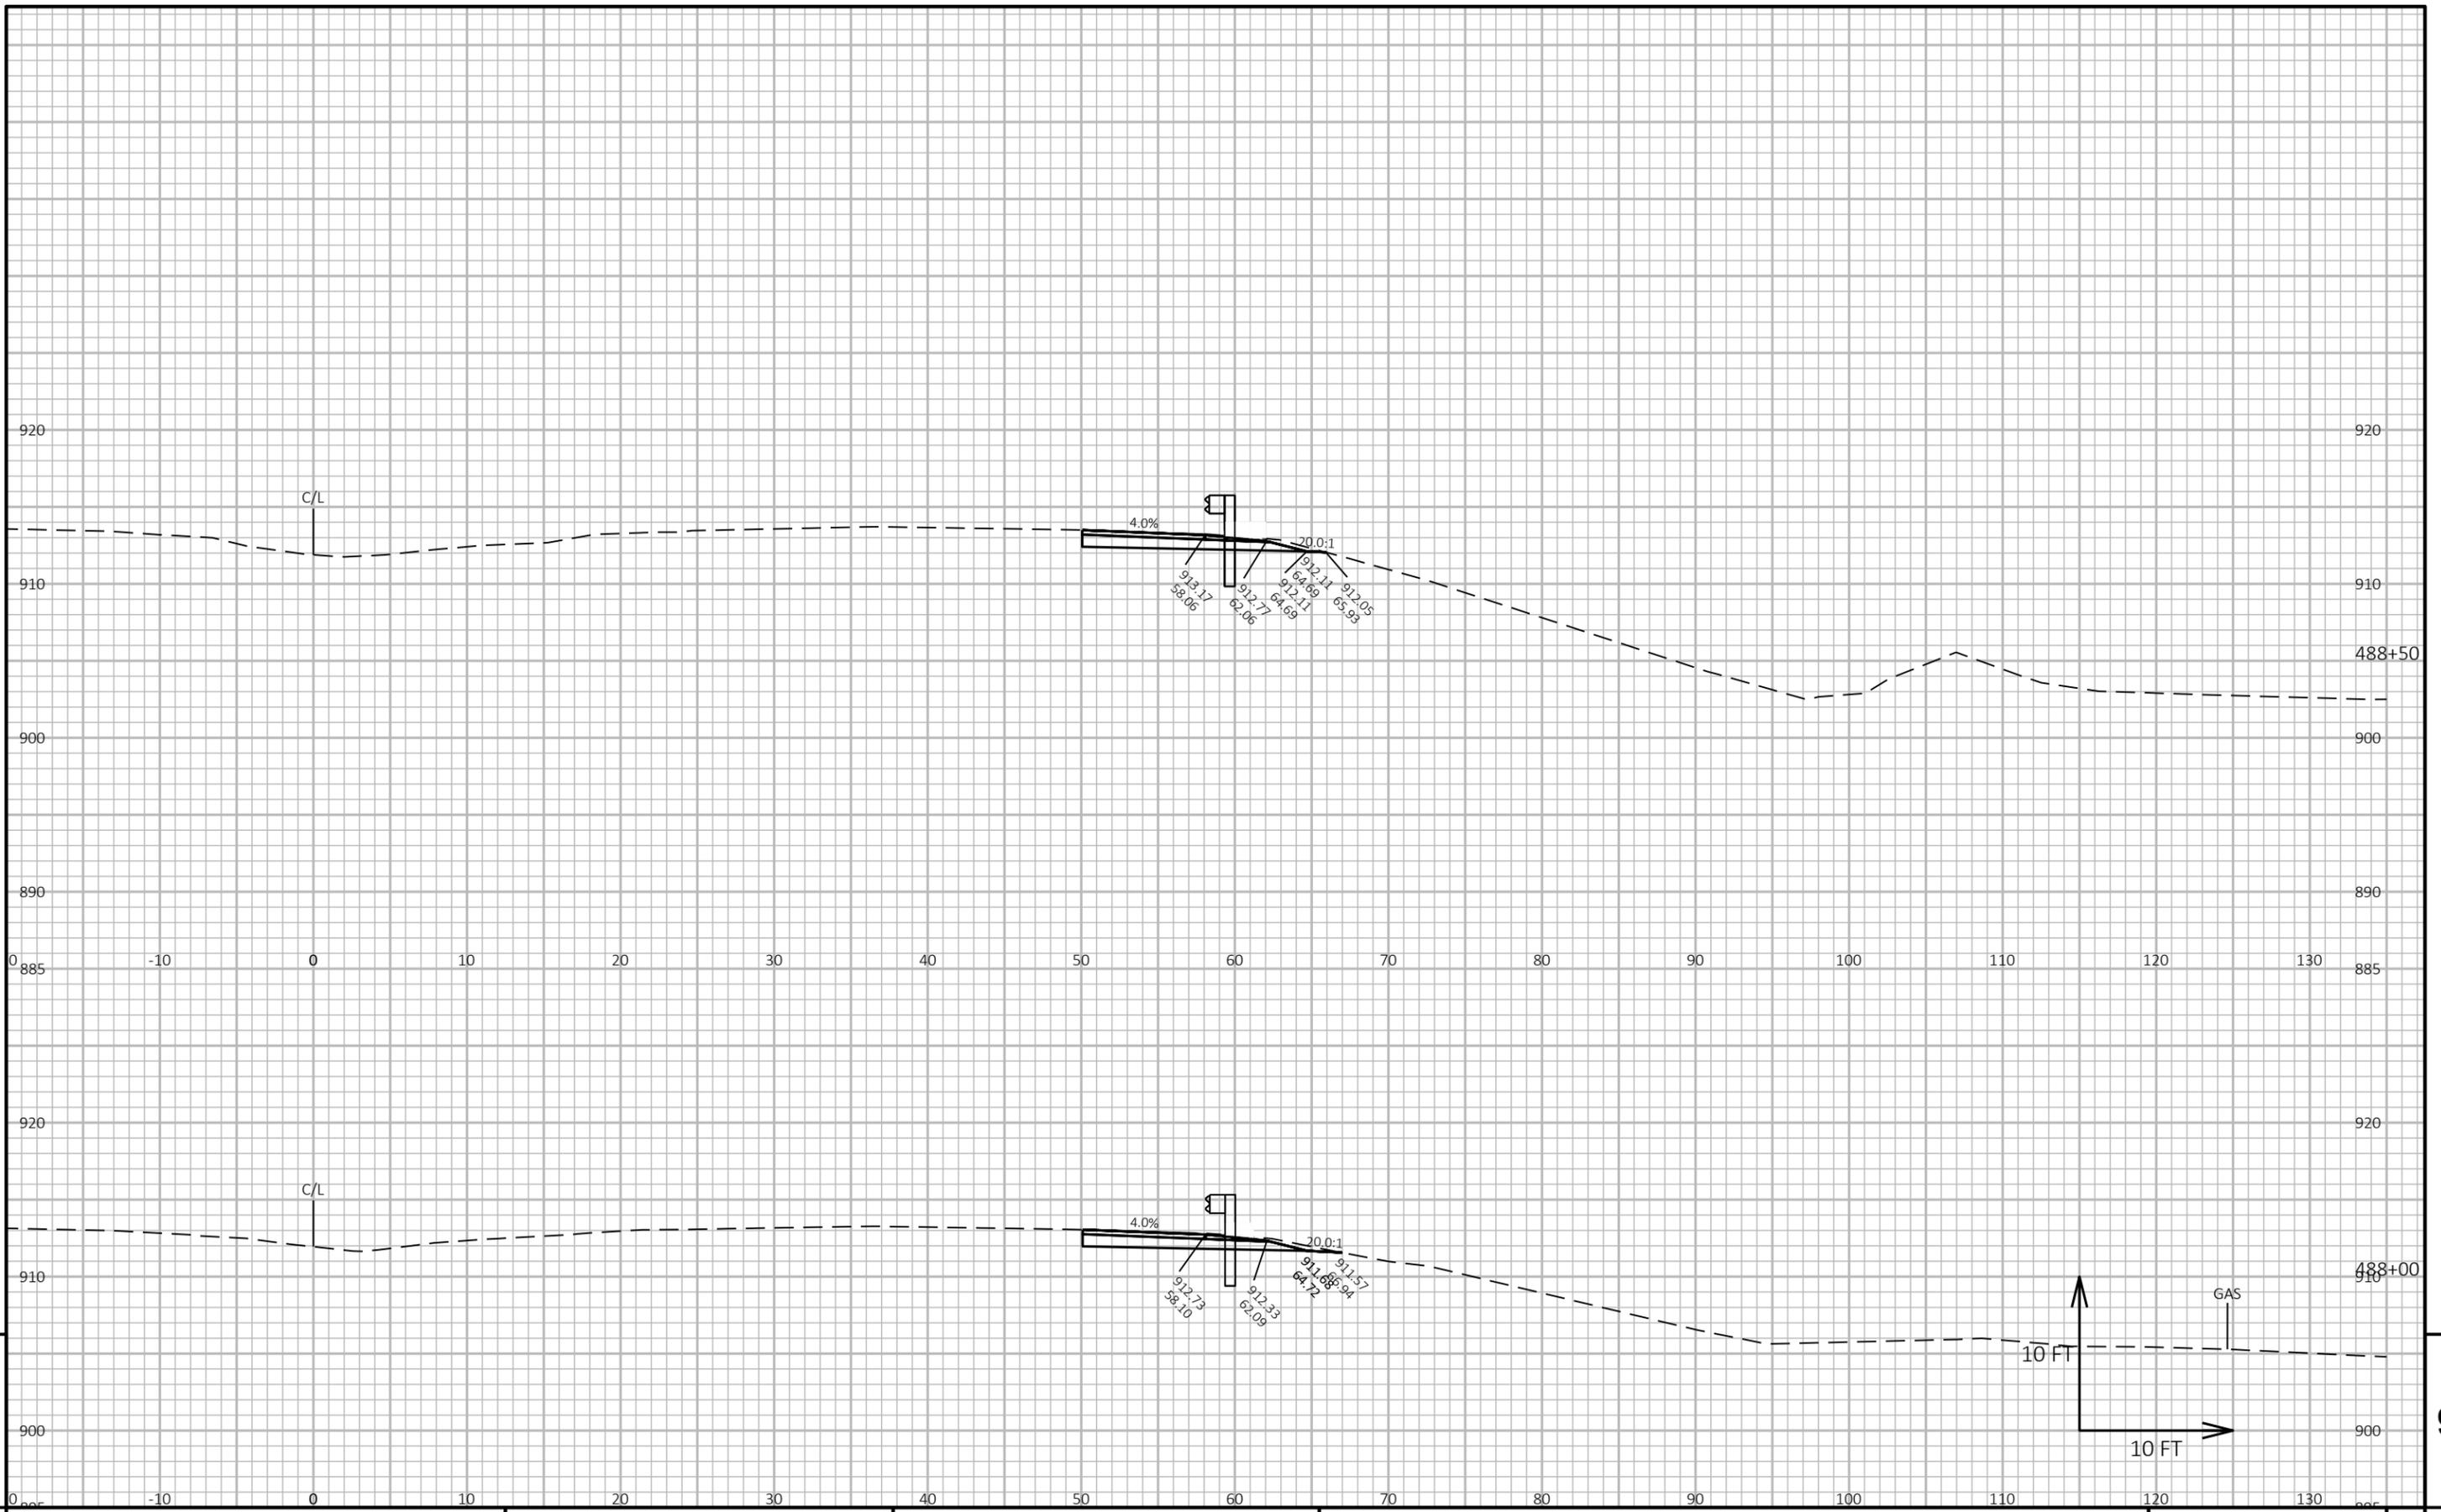



9

9

PROJECT NO: 1040-05-71 HWY: STH 57 COUNTY: OZAUKEE CROSS SECTIONS: BEAM GUARD SHEET E

FILE NAME : N:\PDS\C3D\10400501\SHEETS\090201-XS.DWG PLOT DATE : 2/24/2026 11:56 AM PLOT BY : SCHMIDT, JUDENE M PLOT NAME : PLOT SCALE : 1 IN:10 FT HORZ. / 1 IN:10 FT VERT. WISDOT/CADD SHEET 49

LAYOUT NAME - 04

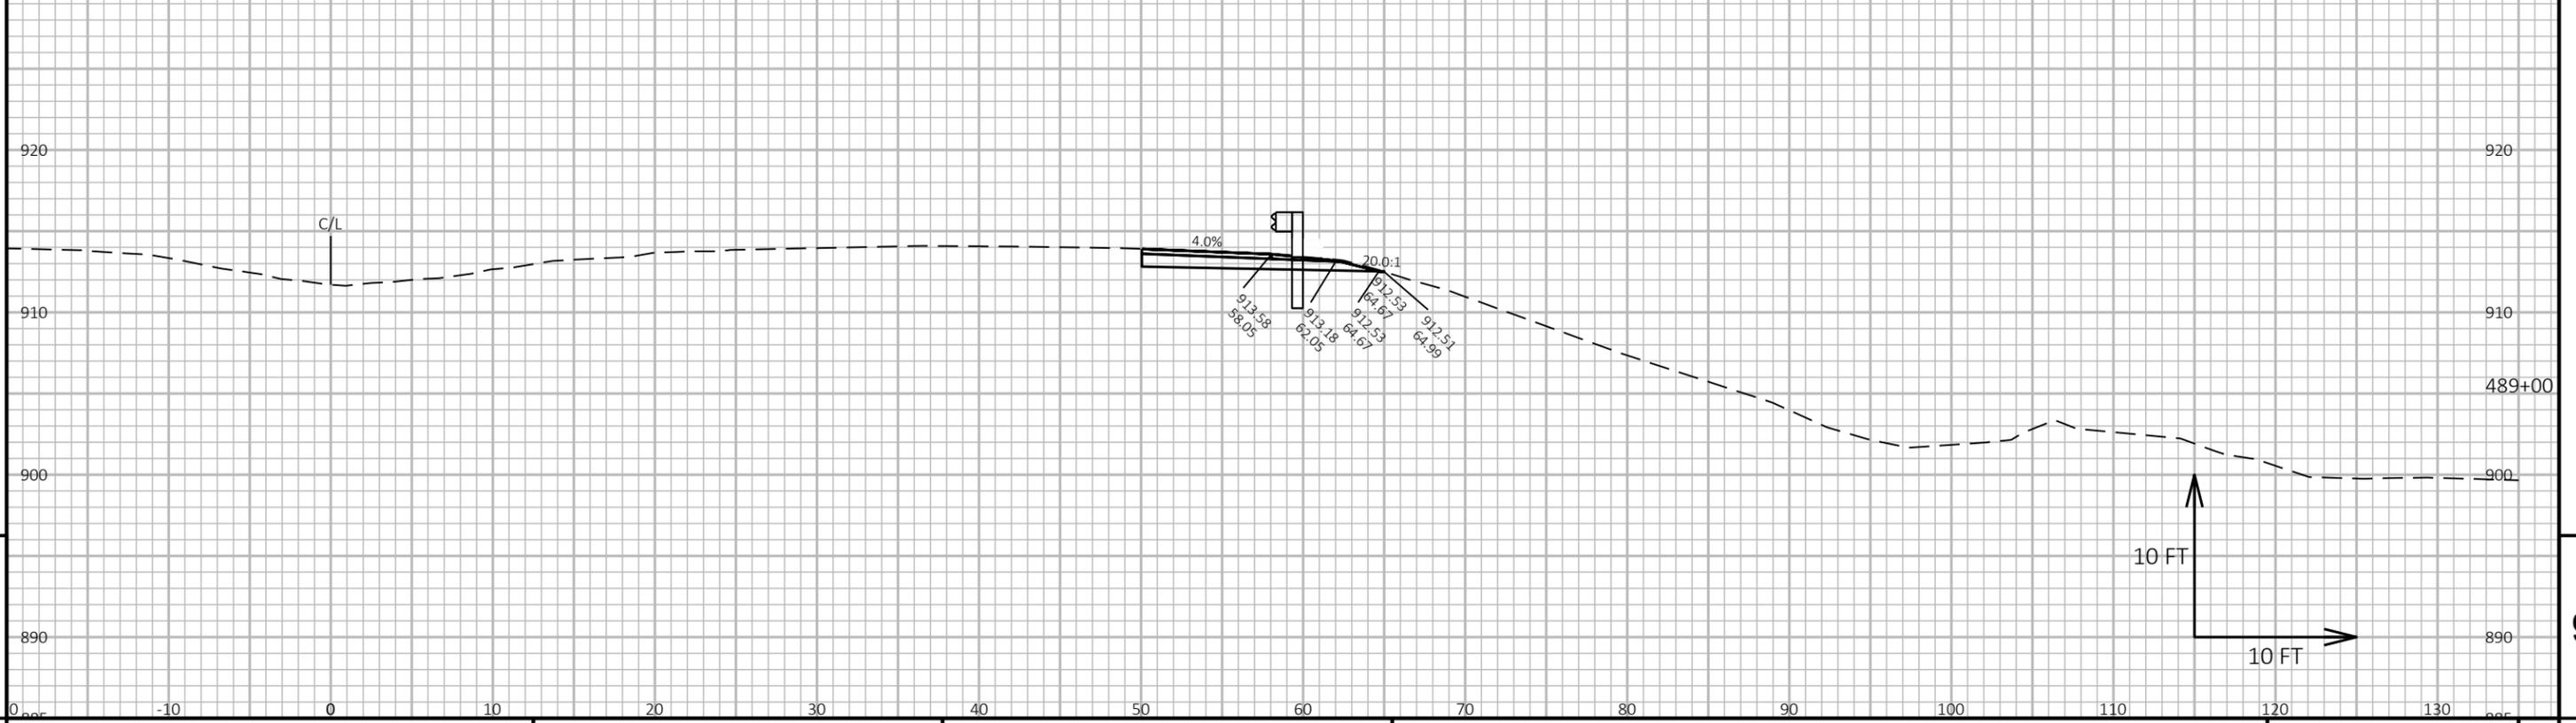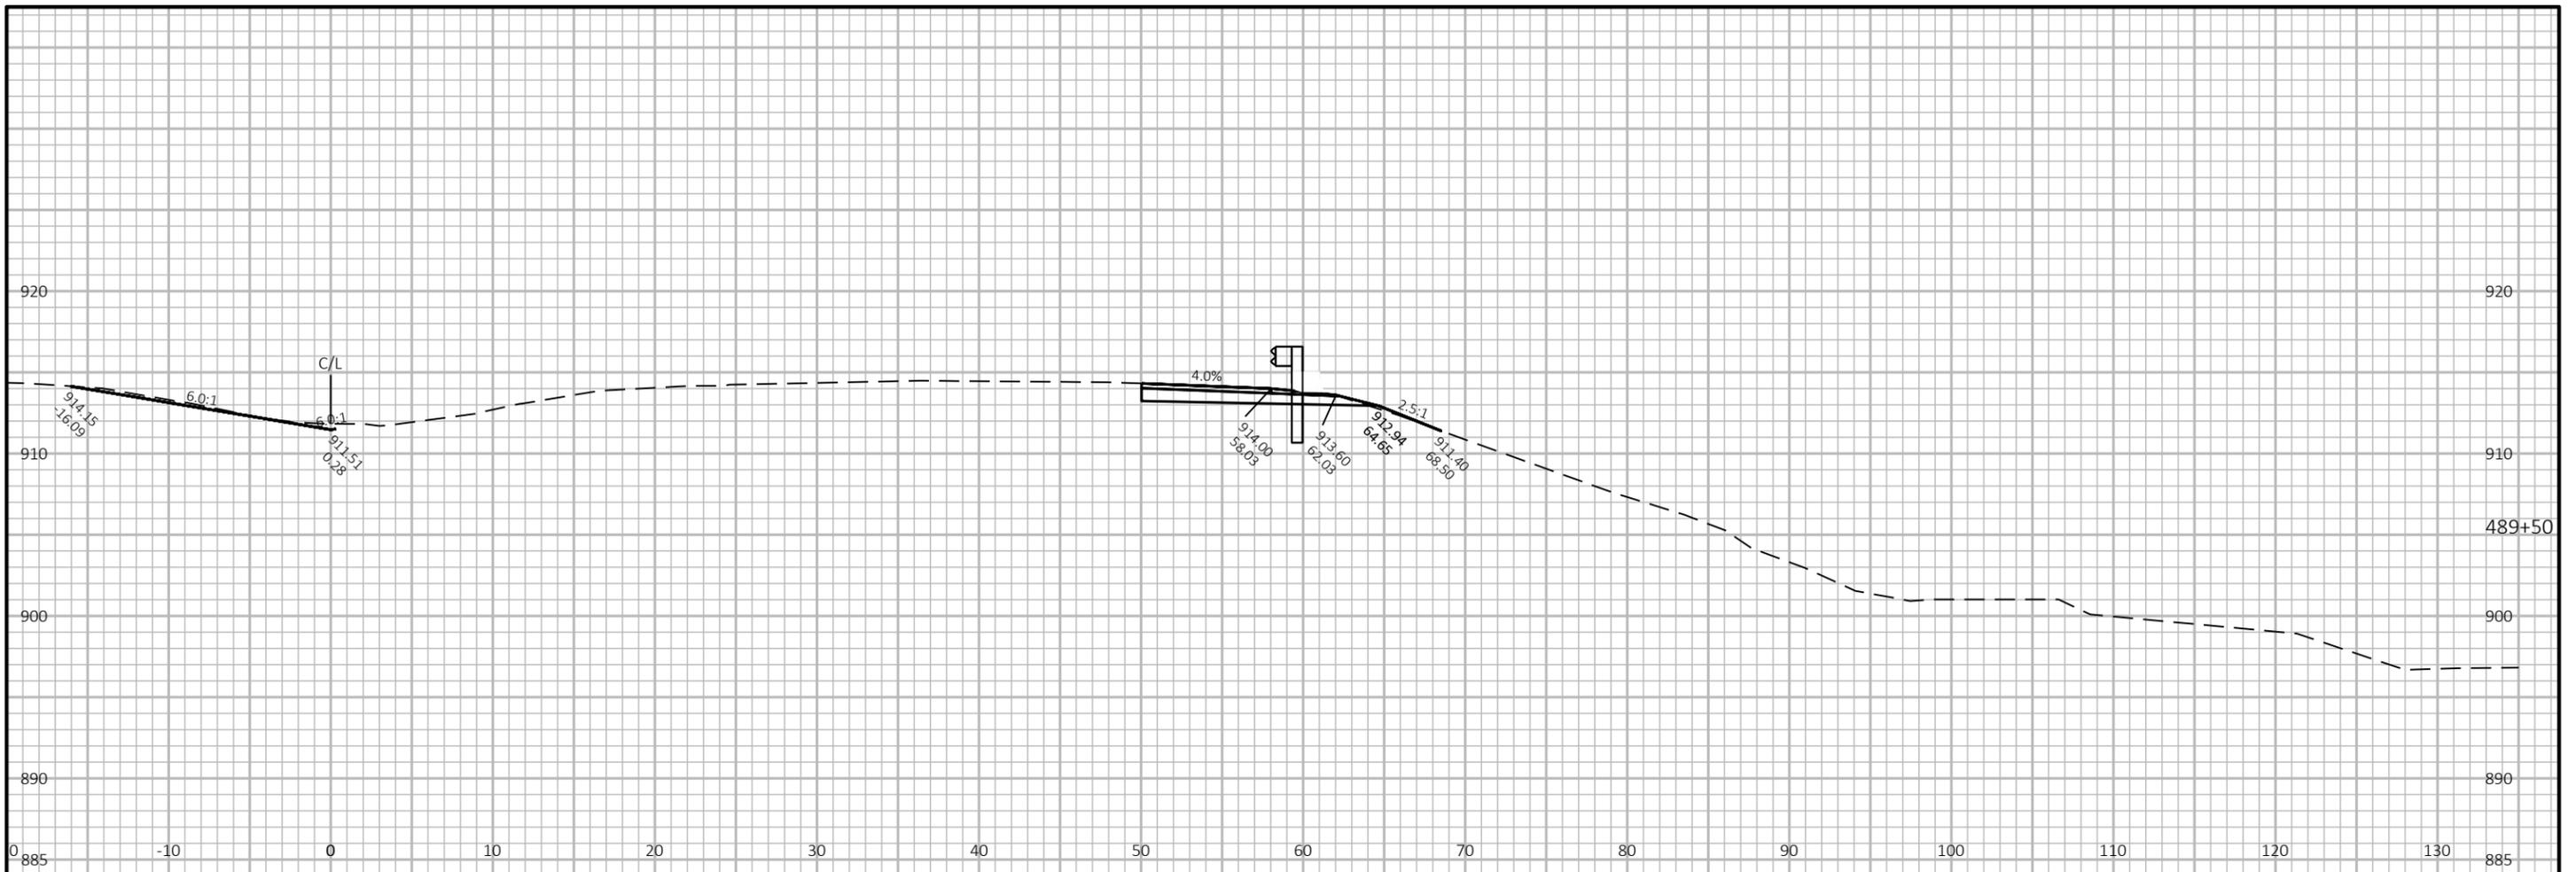


9

9

PROJECT NO: 1040-05-71 HWY: STH 57 COUNTY: OZAUKEE CROSS SECTIONS: BEAM GUARD SHEET E

FILE NAME: N:\PDS\C3D\10400501\SHEETS\090201-XS.DWG PLOT DATE: 2/24/2026 11:56 AM PLOT BY: SCHMIDT, JUDENE M PLOT NAME: PLOT SCALE: 1 IN:10 FT HORZ. / 1 IN:10 FT VERT. WISDOT/CADD SHEET 49

LAYOUT NAME - 05

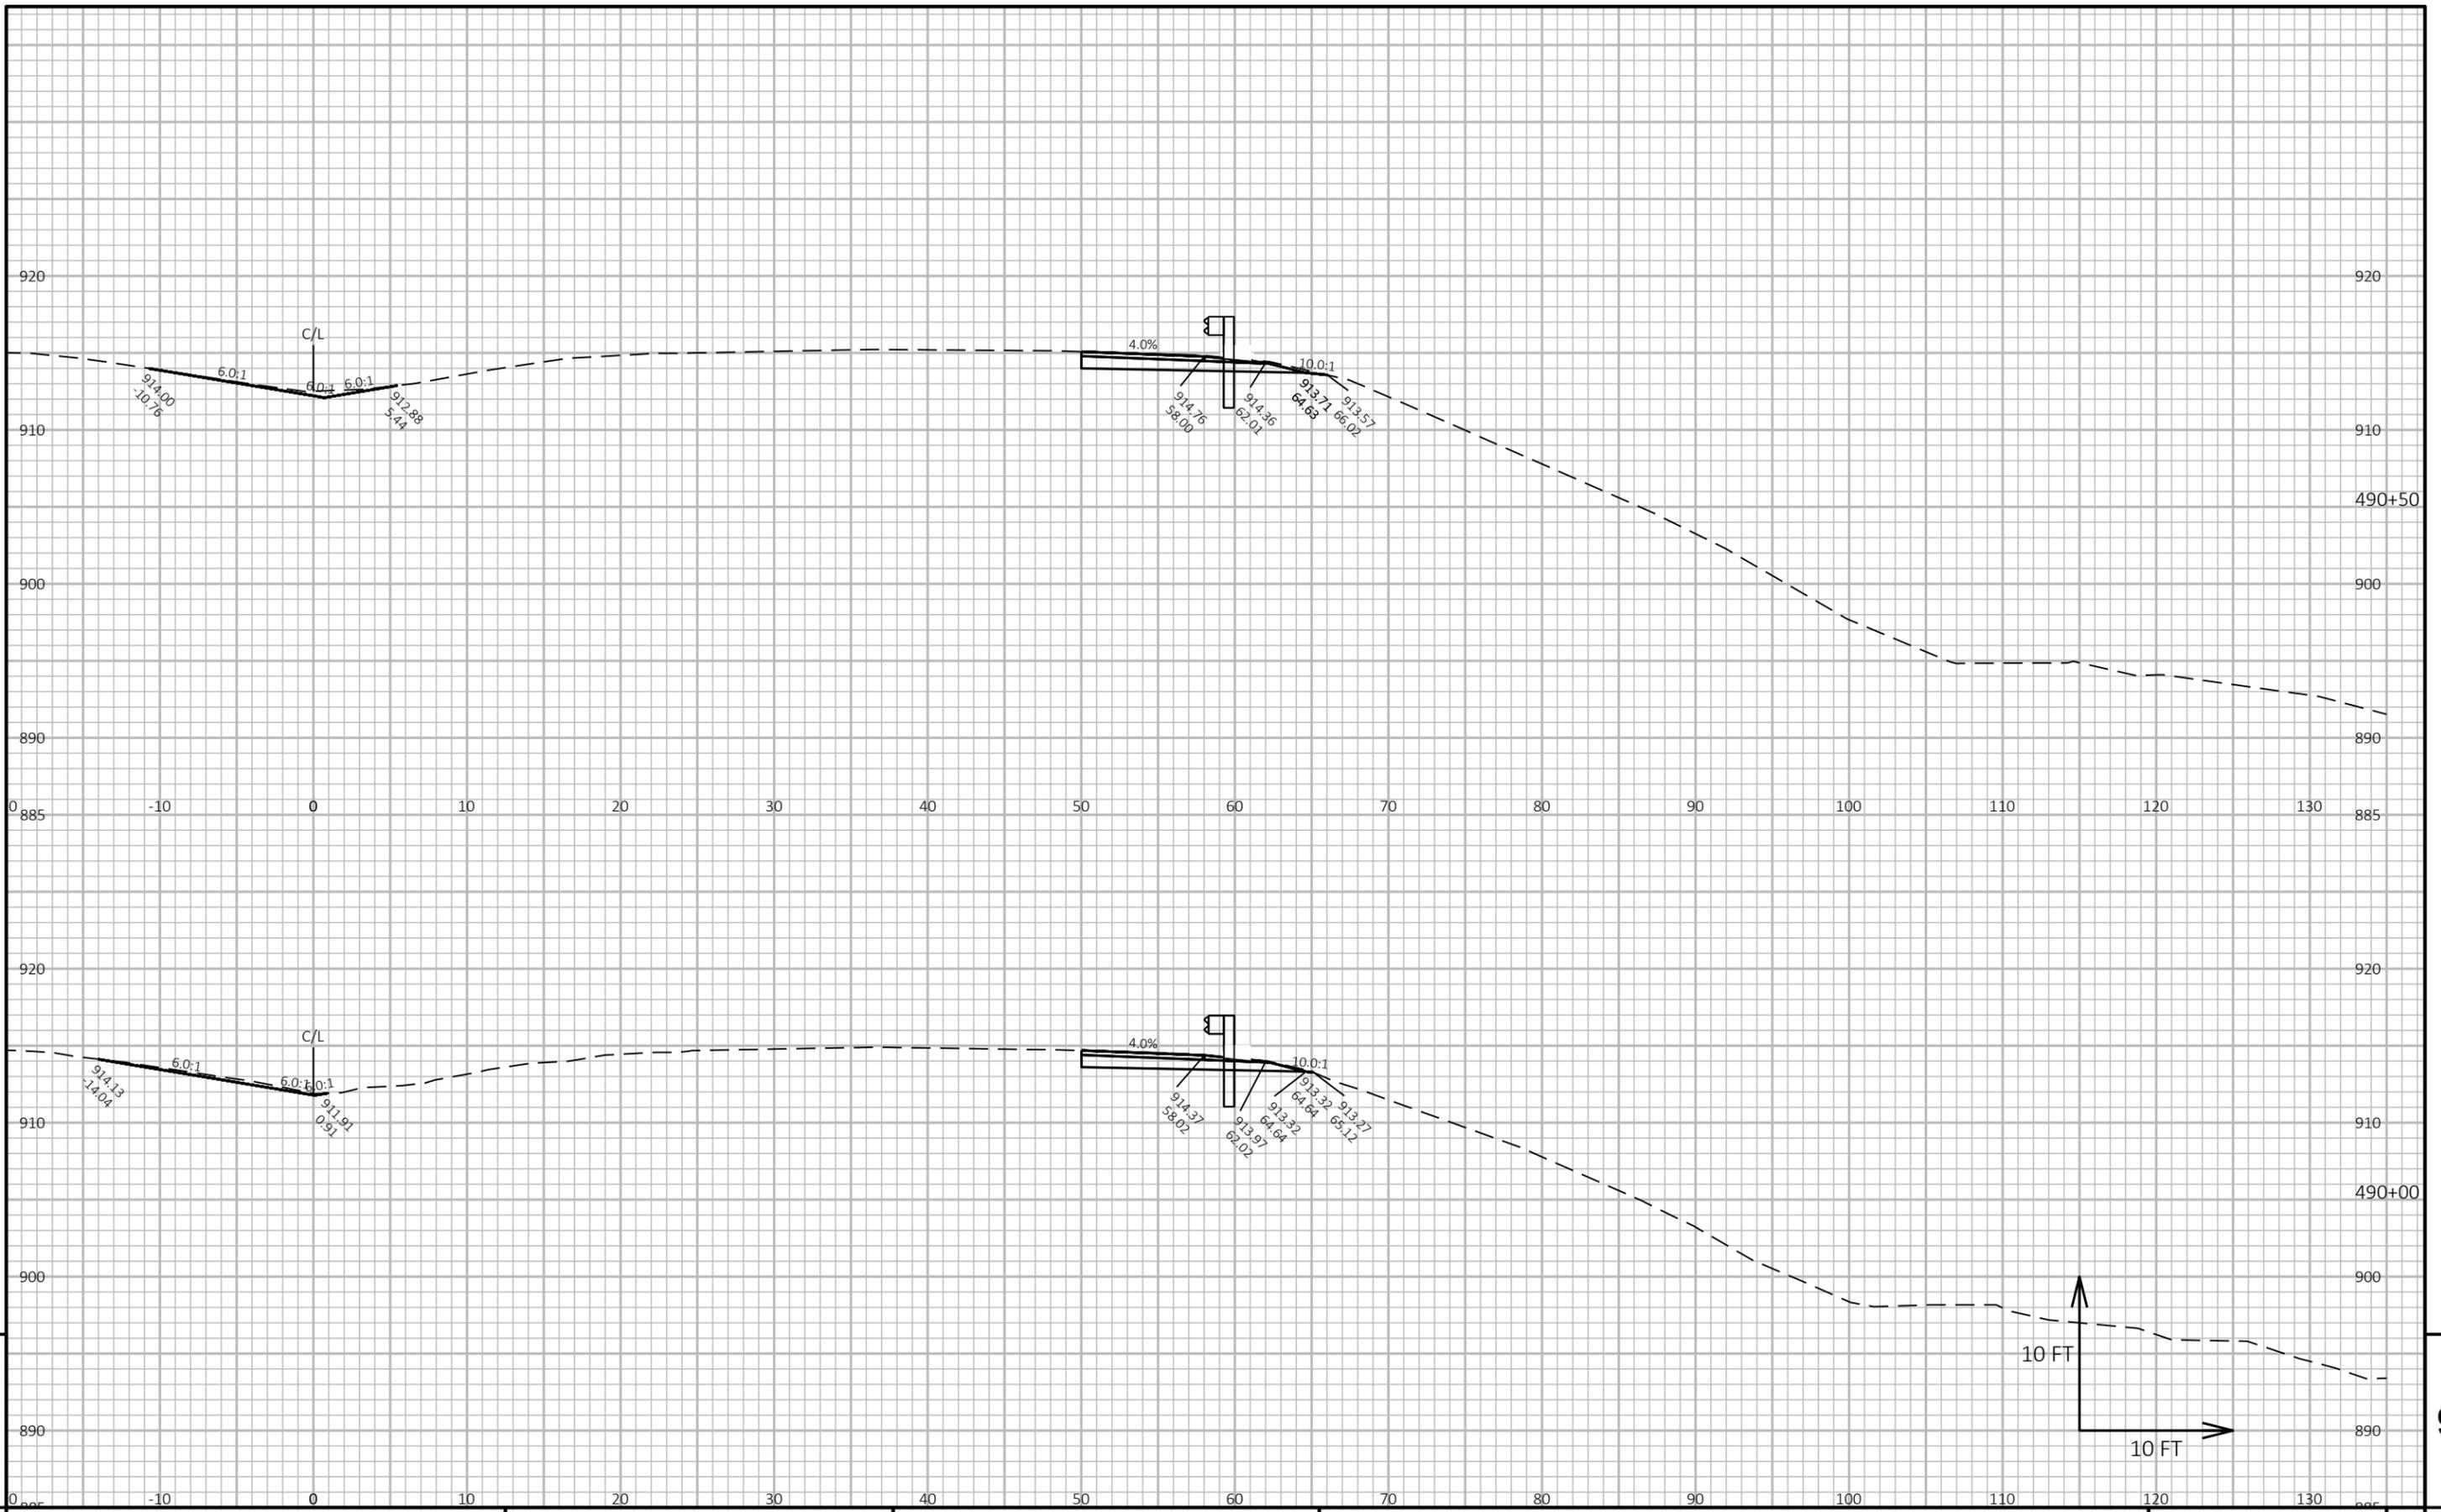


9

9

PROJECT NO: 1040-05-71	HWY: STH 57	COUNTY: OZAUKEE	CROSS SECTIONS: BEAM GUARD	SHEET	E
------------------------	-------------	-----------------	----------------------------	-------	---

FILE NAME : N:\PDS\C3D\10400501\SHEETS\090201-XS.DWG PLOT DATE : 2/24/2026 11:56 AM PLOT BY : SCHMIDT, JUDENE M PLOT NAME : PLOT SCALE : 1 IN:10 FT HORZ. / 1 IN:10 FT VERT. WISDOT/CADD SHEET 49

LAYOUT NAME - 06

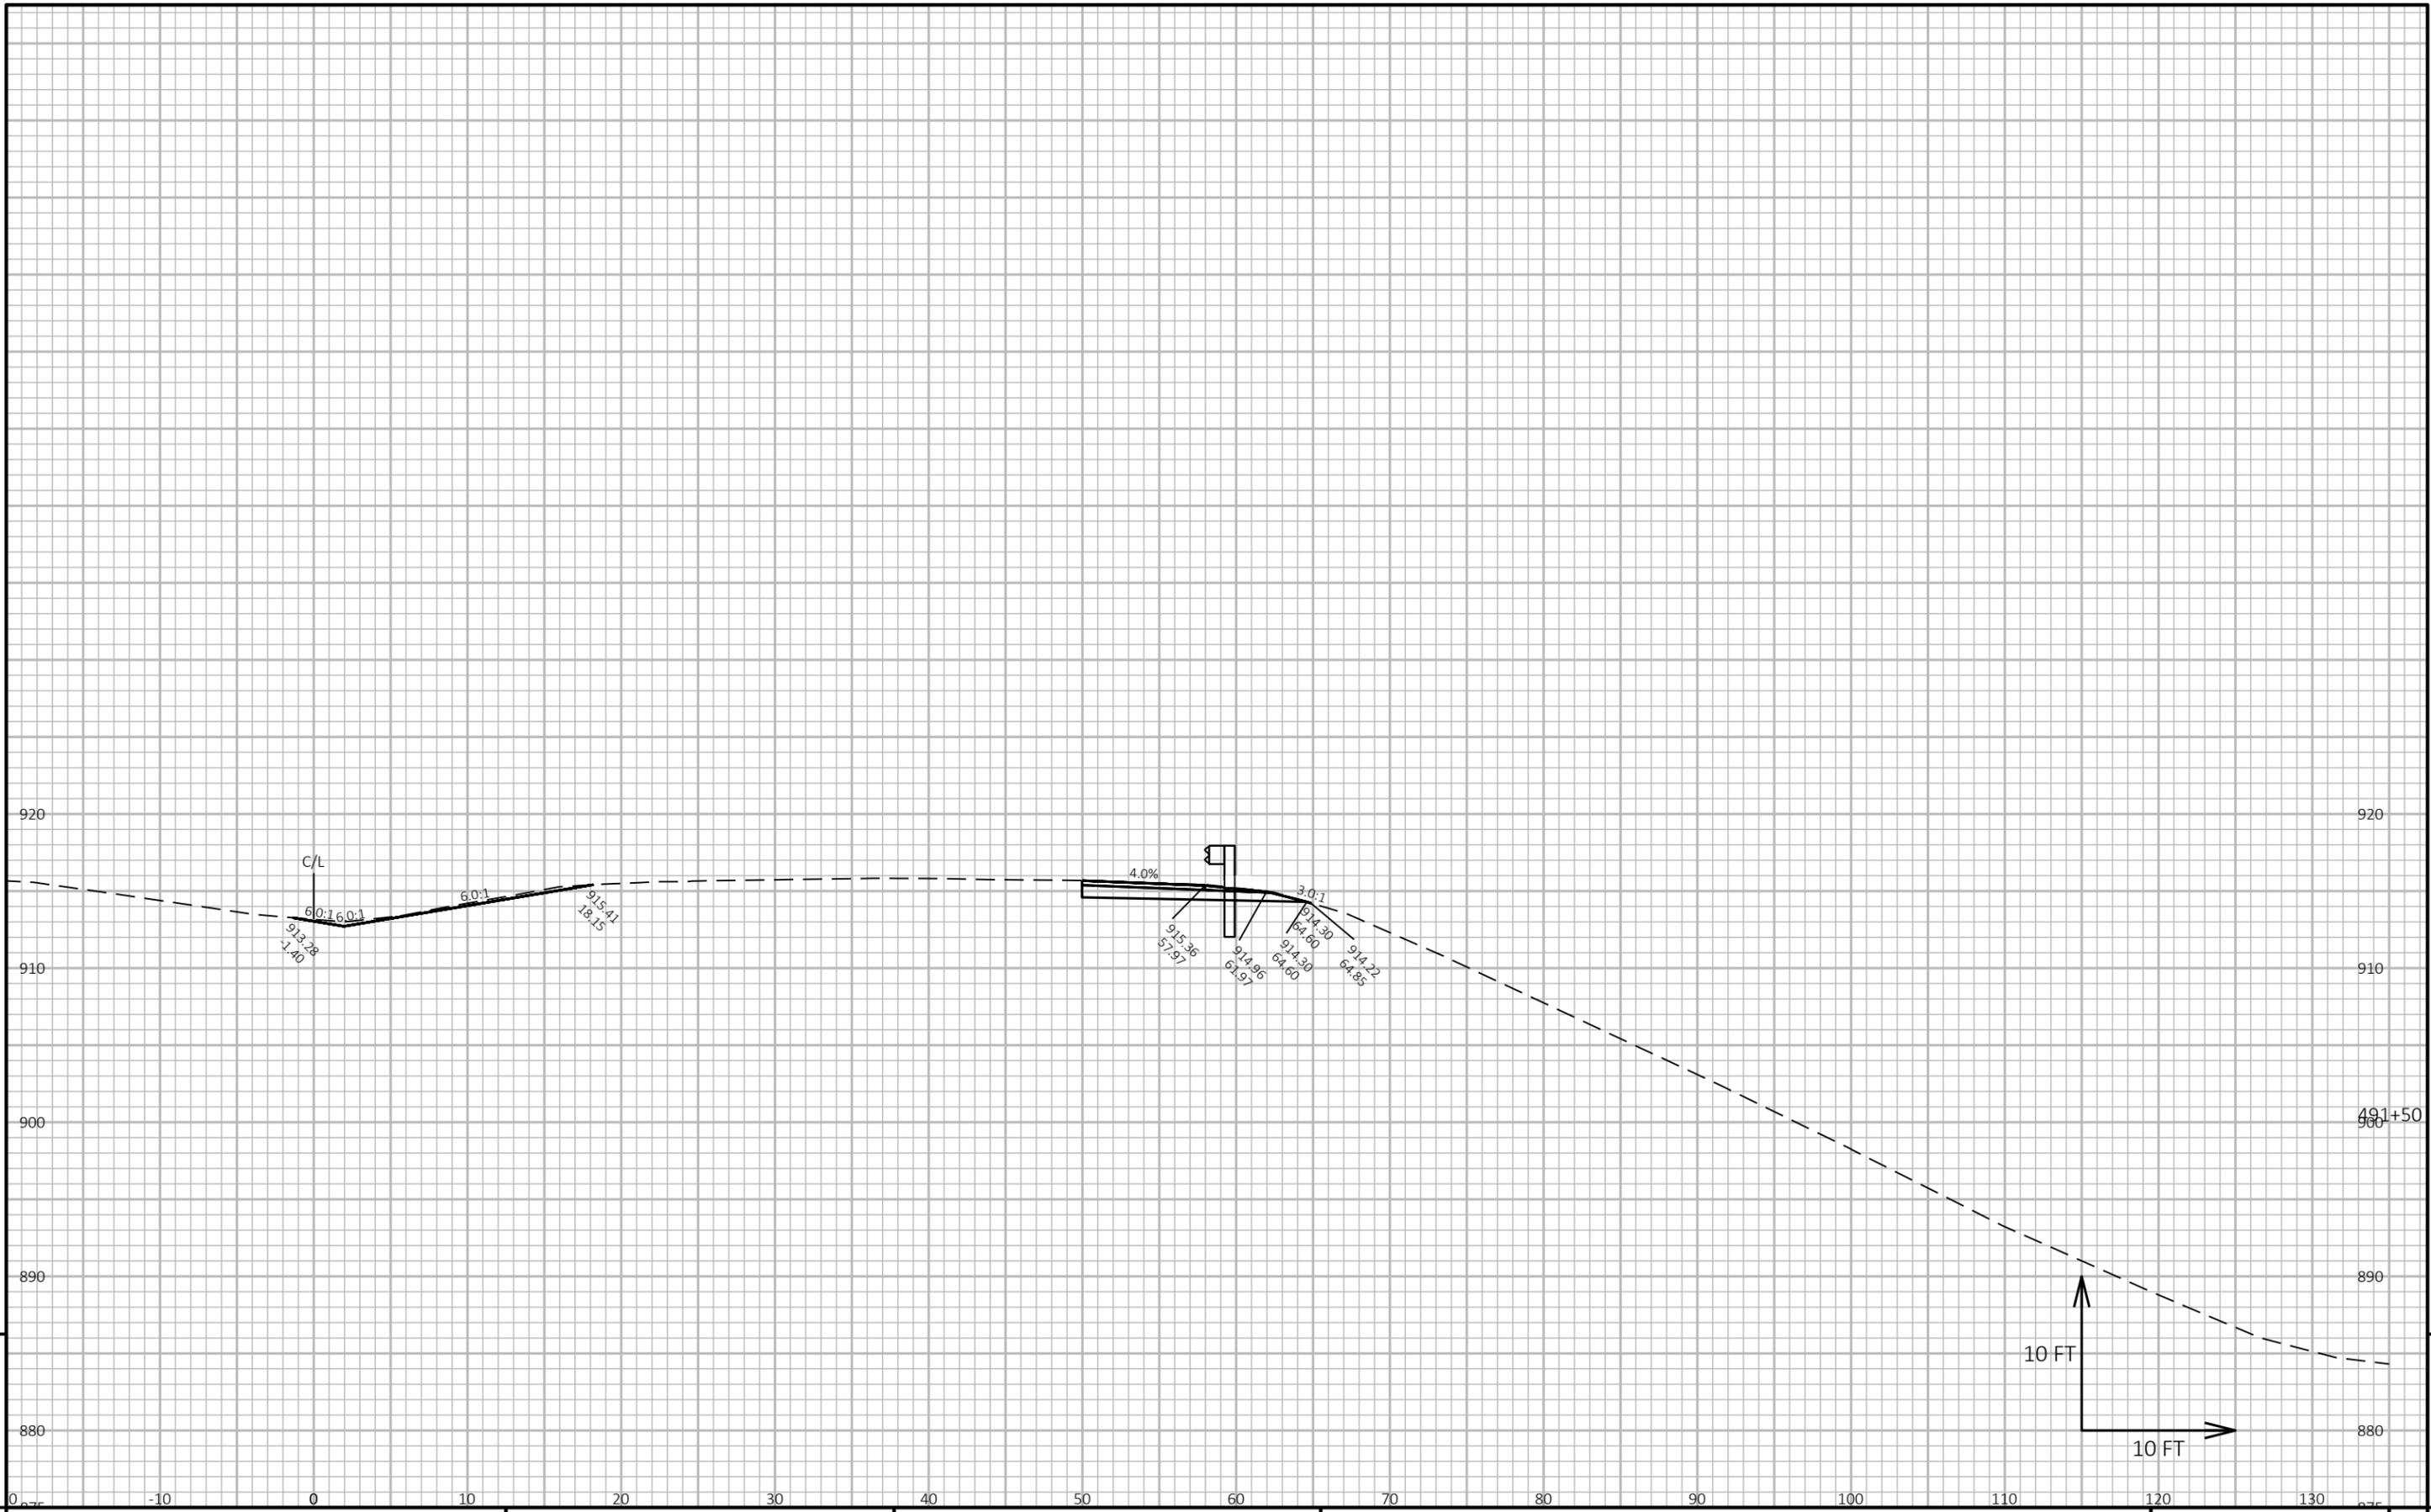


9

9

PROJECT NO: 1040-05-71	HWY: STH 57	COUNTY: OZAUKEE	CROSS SECTIONS: BEAM GUARD	SHEET	E
------------------------	-------------	-----------------	----------------------------	-------	---

FILE NAME : N:\PDS\C3D\10400501\SHEETS\090201-XS.DWG PLOT DATE : 2/24/2026 11:56 AM PLOT BY : SCHMIDT, JUDENE M PLOT NAME : PLOT SCALE : 1 IN:10 FT HORZ. / 1 IN:10 FT VERT. WISDOT/CADD SHEET 49

LAYOUT NAME - 08

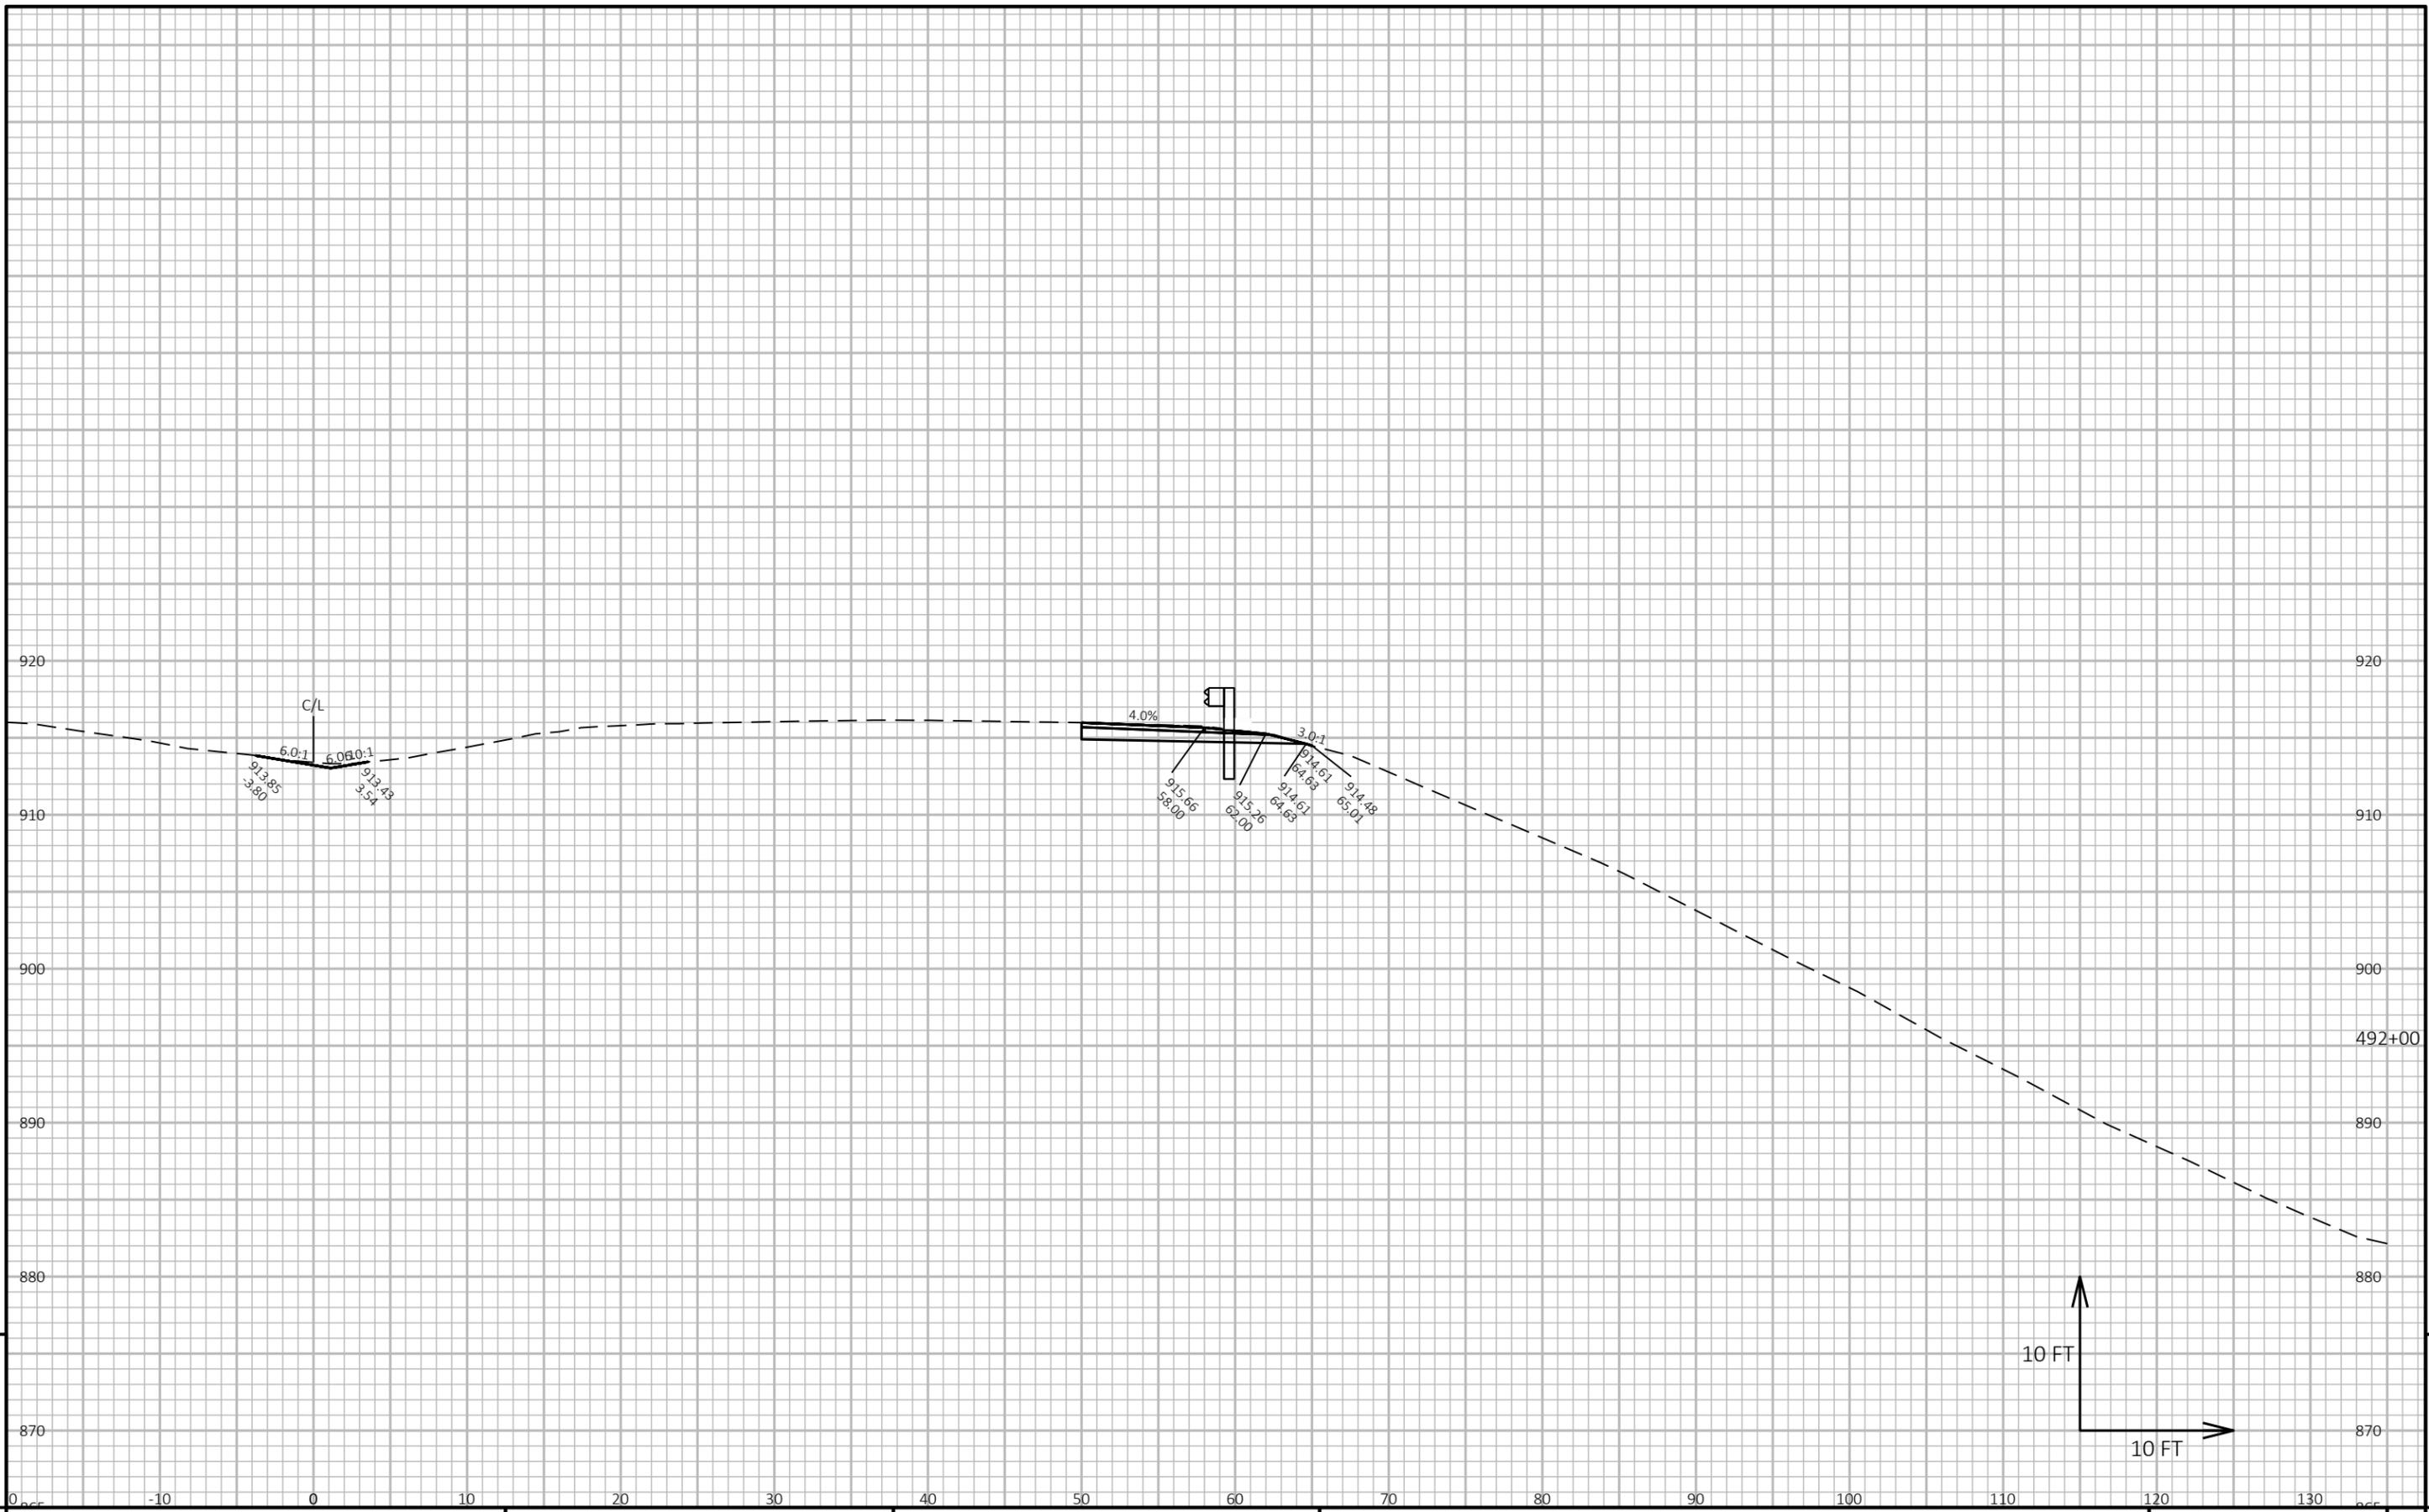


9

9

PROJECT NO: 1040-05-71 HWY: STH 57 COUNTY: OZAUKEE CROSS SECTIONS: BEAM GUARD SHEET E

FILE NAME: N:\PDS\C3D\10400501\SHEETS\090201-XS.DWG PLOT DATE: 2/24/2026 11:57 AM PLOT BY: SCHMIDT, JUDENE M PLOT NAME: PLOT SCALE: 1 IN:10 FT HORZ. / 1 IN:10 FT VERT. WISDOT/CADD SHEET 49

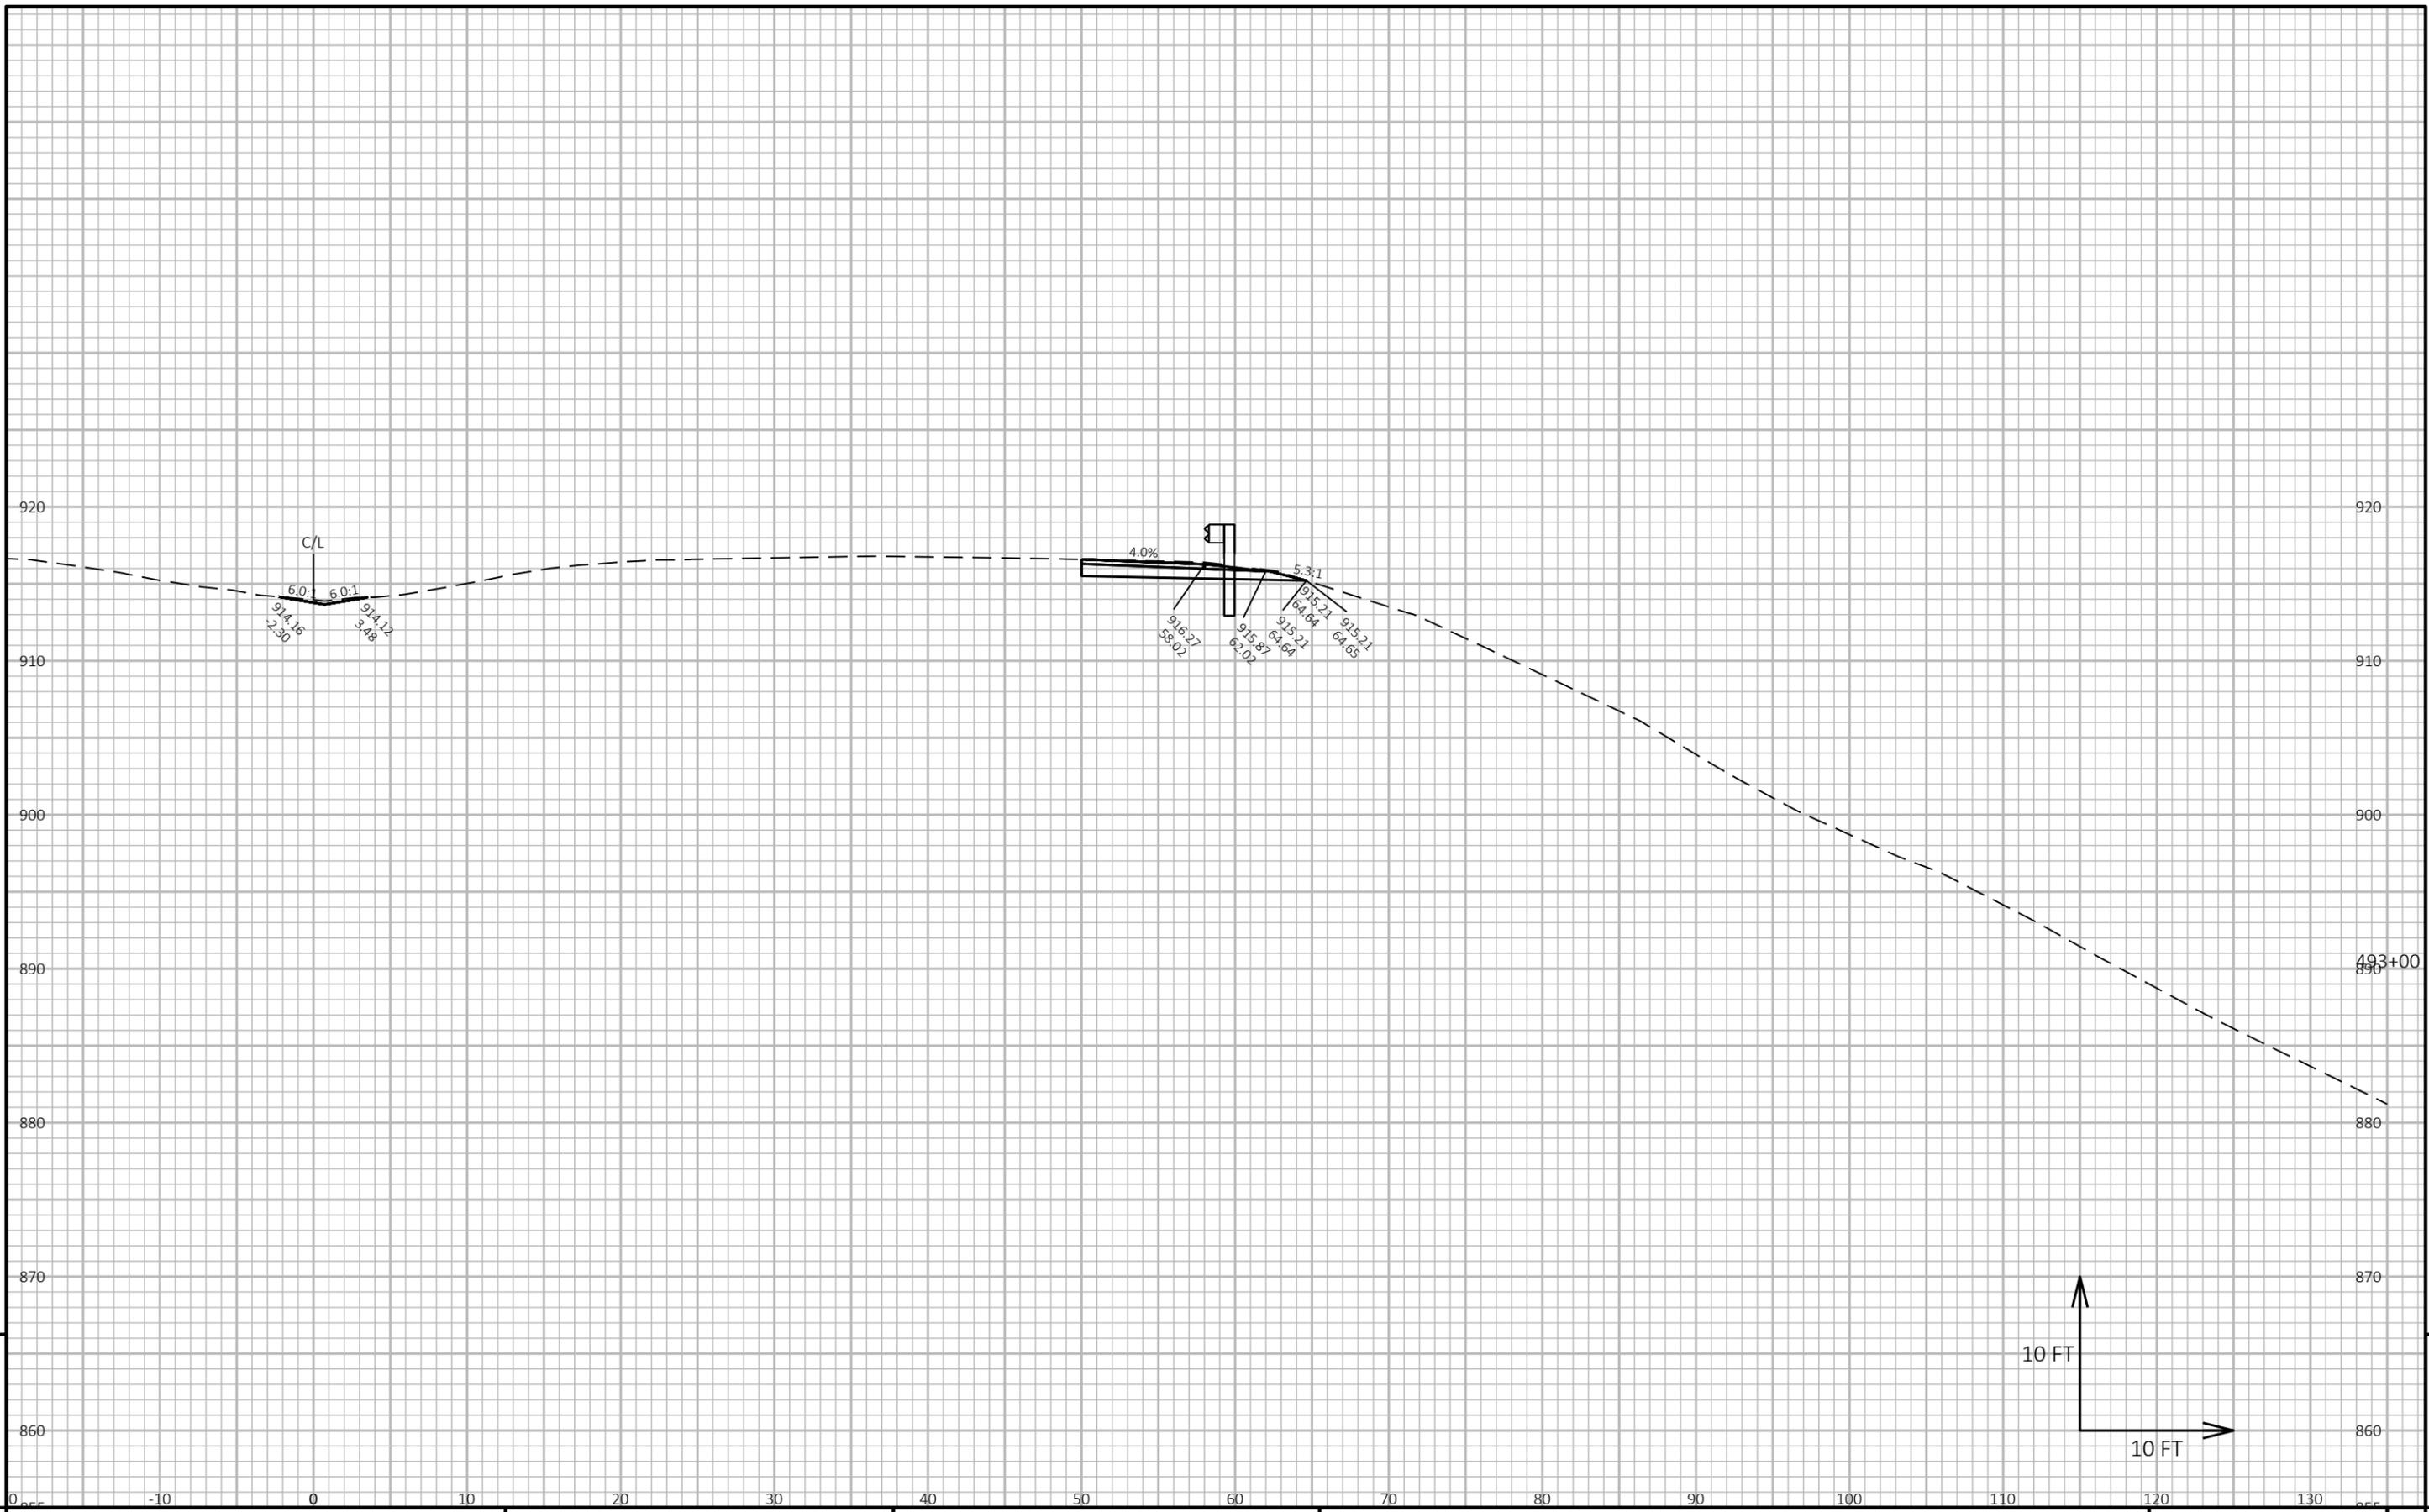


9

9

PROJECT NO: 1040-05-71	HWY: STH 57	COUNTY: OZAUKEE	CROSS SECTIONS: BEAM GUARD	SHEET	E
------------------------	-------------	-----------------	----------------------------	-------	---

FILE NAME : N:\PDS\C3D\10400501\SHEETS\090201-XS.DWG PLOT DATE : 2/24/2026 11:57 AM PLOT BY : SCHMIDT, JUDENE M PLOT NAME : PLOT SCALE : 1 IN:10 FT HORZ. / 1 IN:10 FT VERT. WISDOT/CADD SHEET 49

LAYOUT NAME - 11

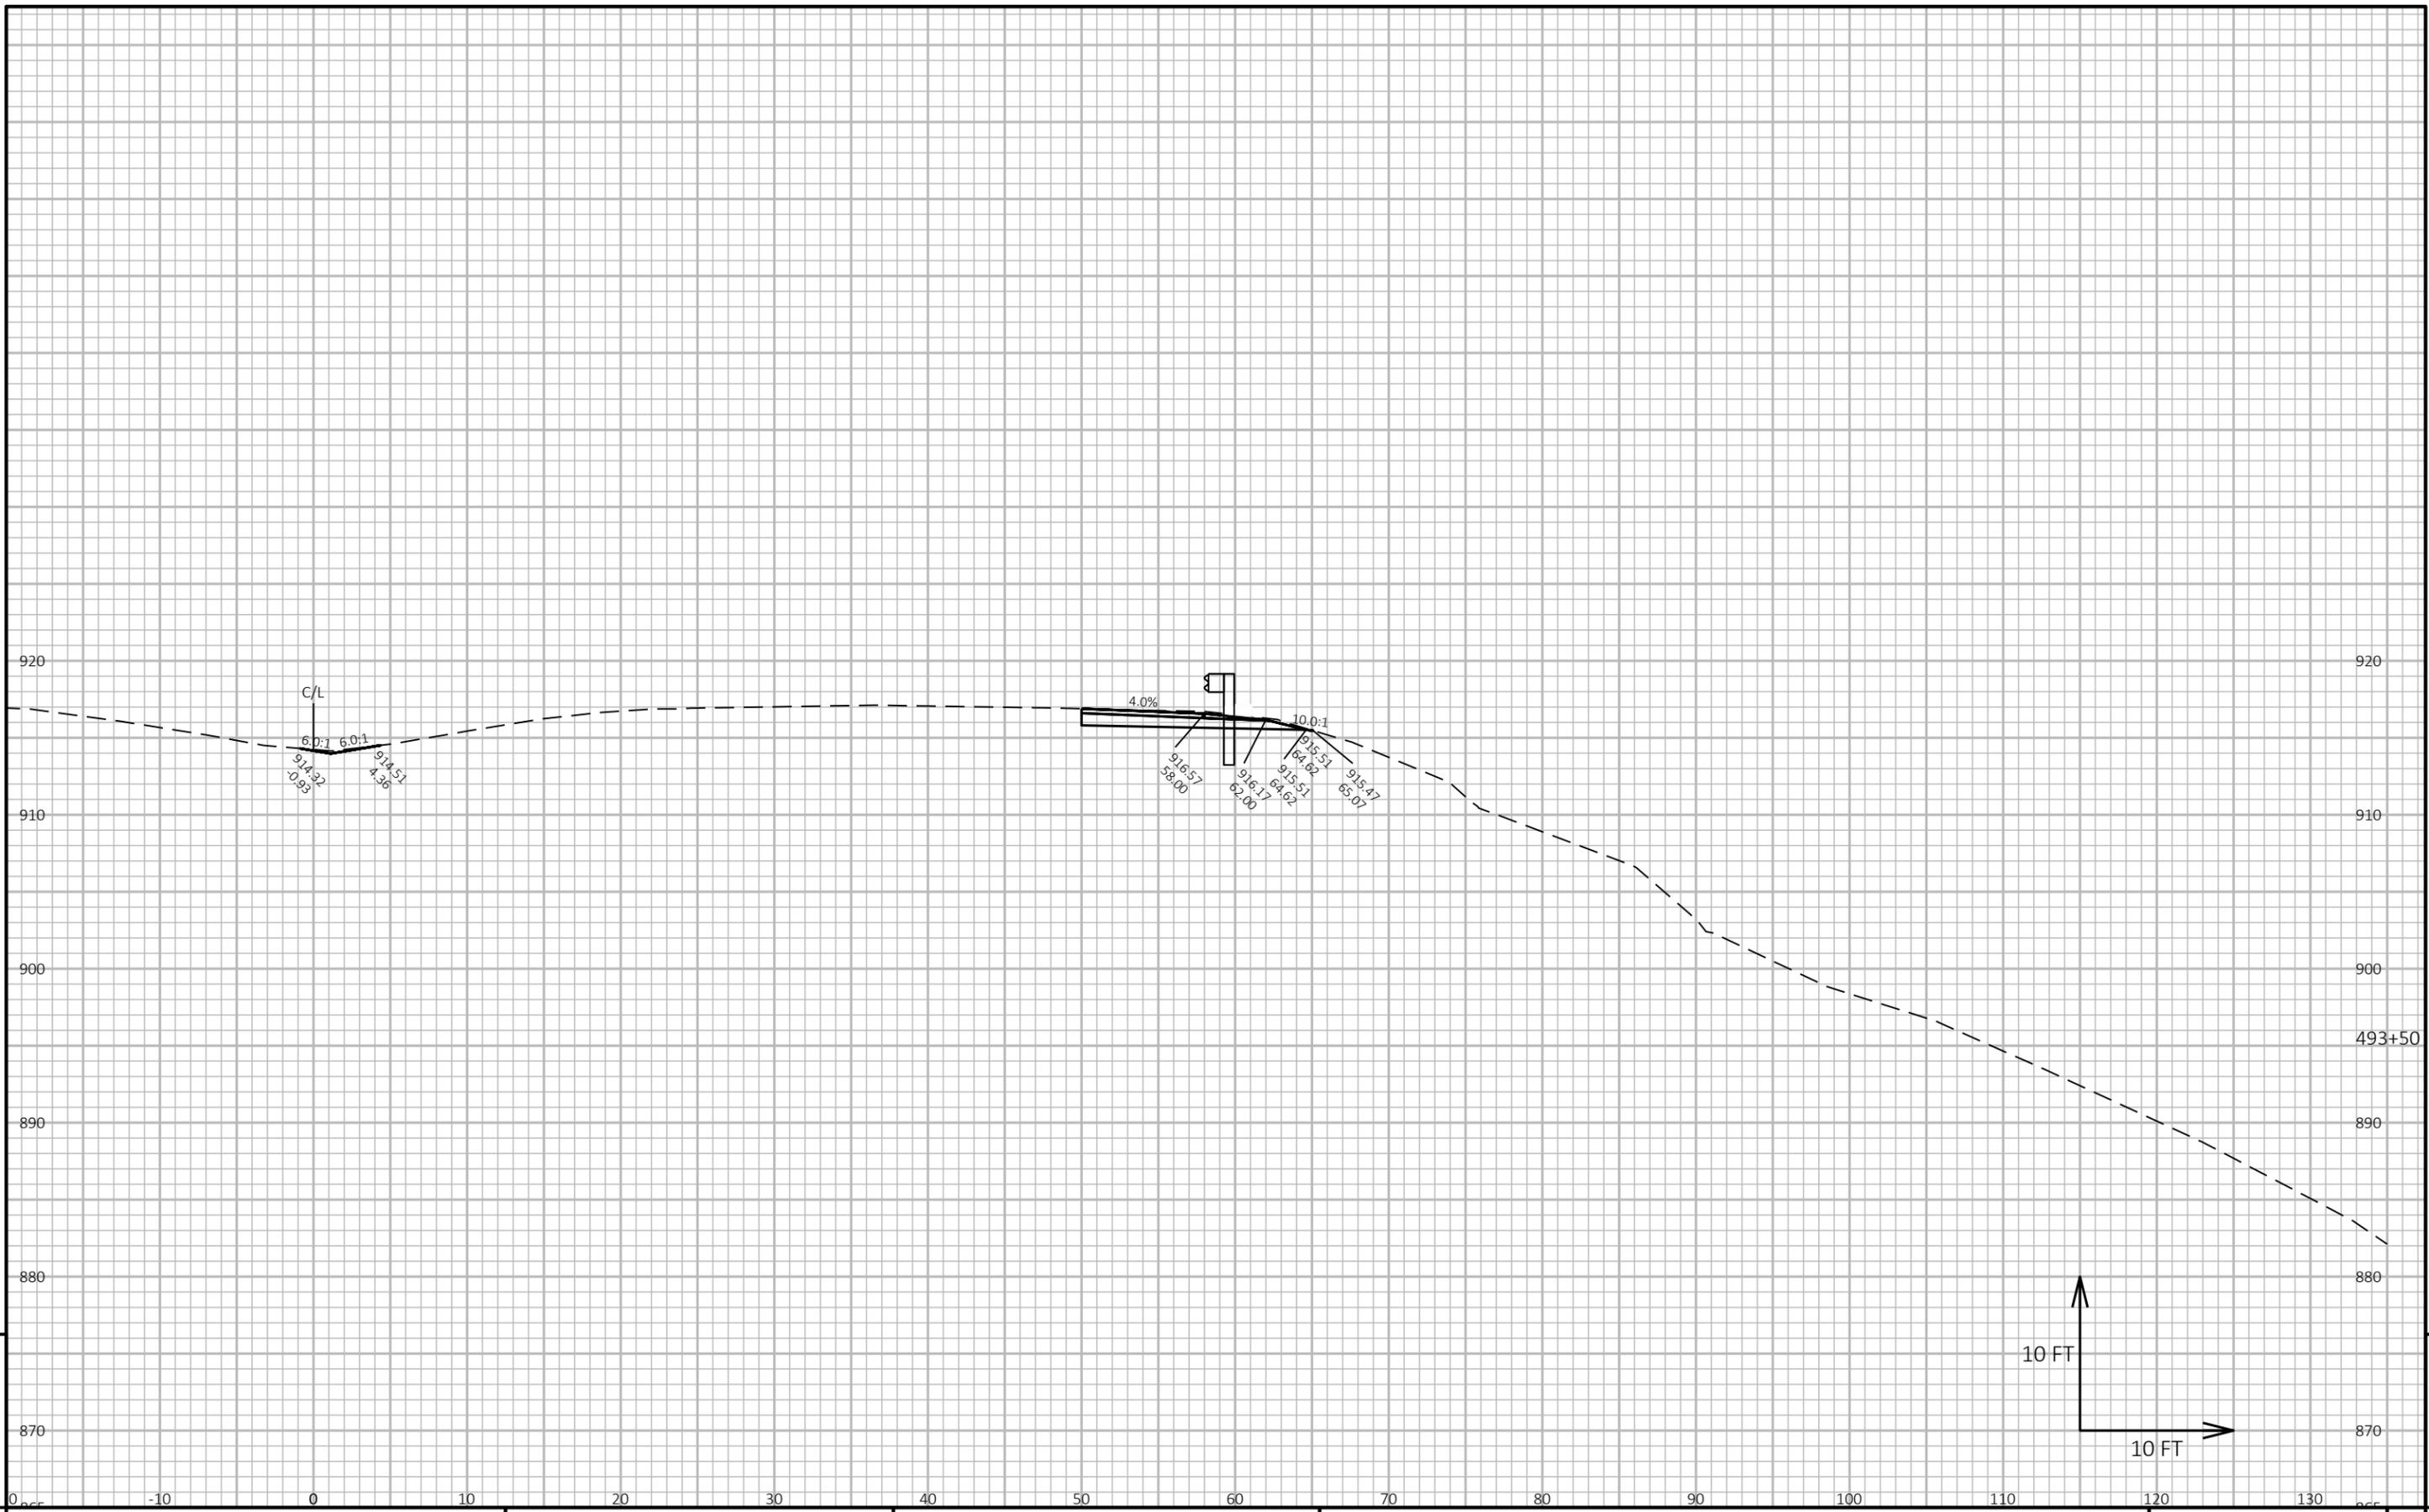


9

9

PROJECT NO: 1040-05-71 HWY: STH 57 COUNTY: OZAUKEE CROSS SECTIONS: BEAM GUARD SHEET E

FILE NAME : N:\PDS\C3D\10400501\SHEETS\090201-XS.DWG PLOT DATE : 2/24/2026 11:57 AM PLOT BY : SCHMIDT, JUDENE M PLOT NAME : PLOT SCALE : 1 IN:10 FT HORZ. / 1 IN:10 FT VERT. WISDOT/CADD SHEET 49

LAYOUT NAME - 12

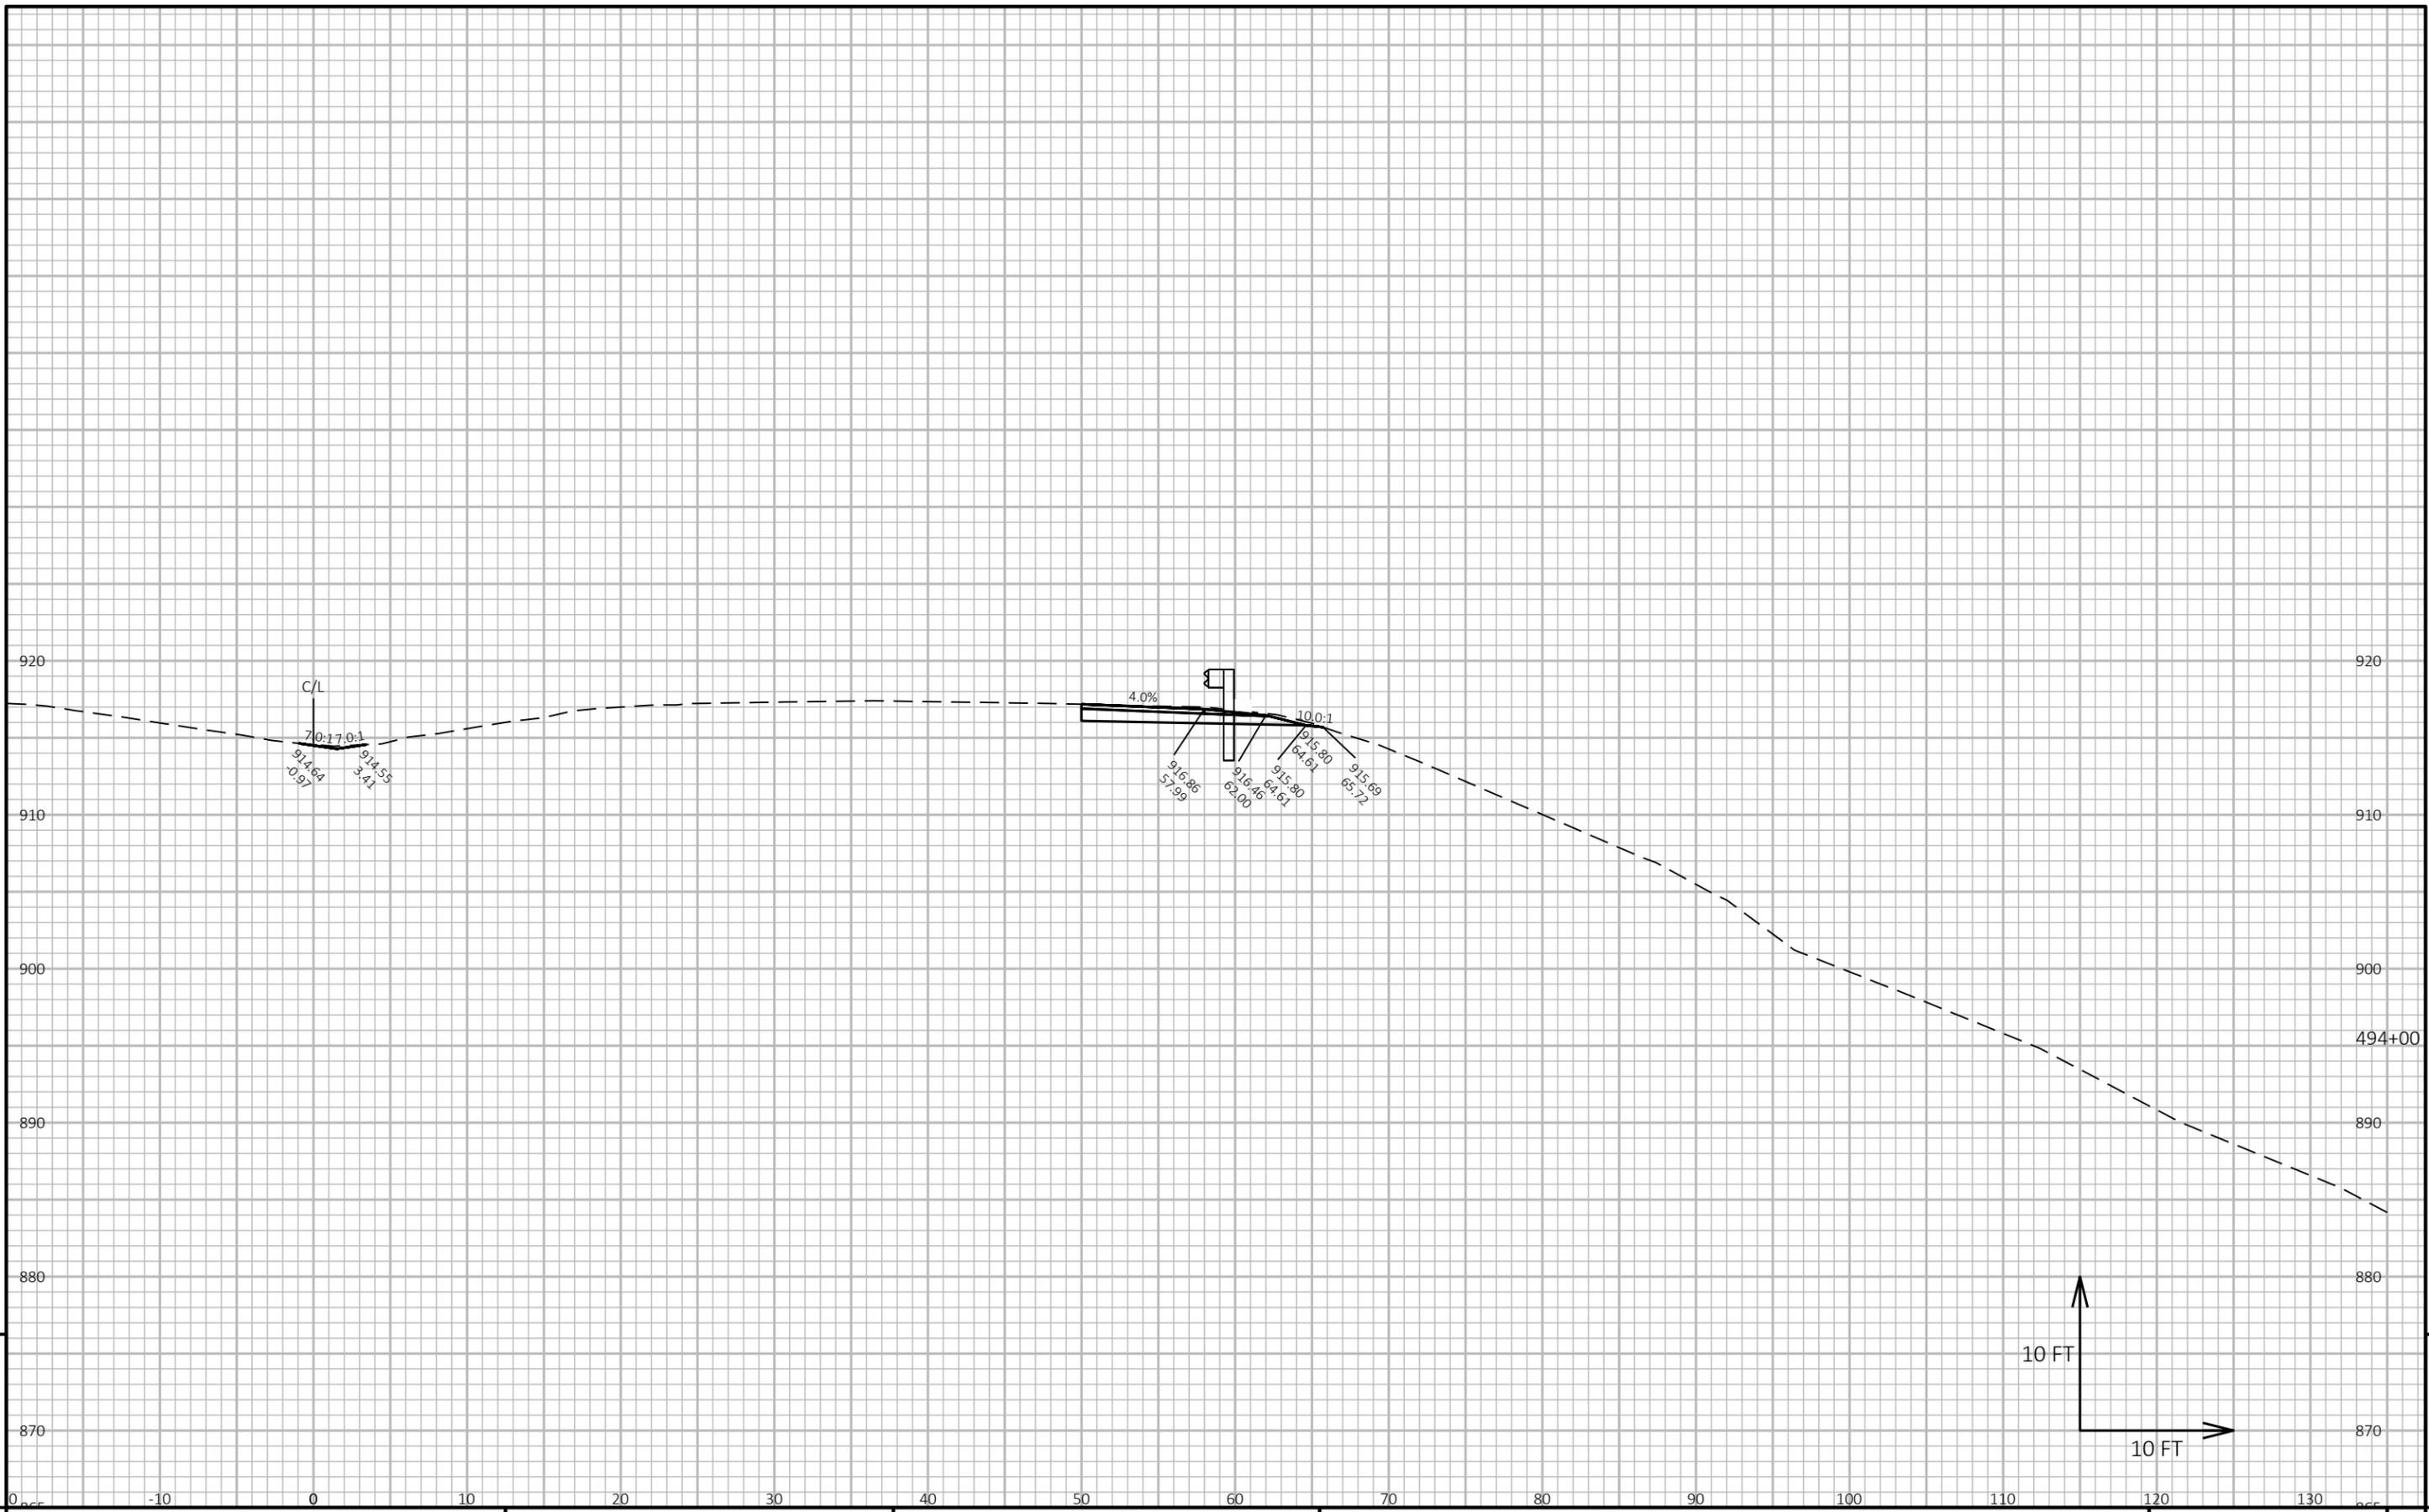


9

9

PROJECT NO: 1040-05-71 HWY: STH 57 COUNTY: OZAUKEE CROSS SECTIONS: BEAM GUARD SHEET E

FILE NAME: N:\PDS\C3D\10400501\SHEETS\090201-XS.DWG PLOT DATE: 2/24/2026 11:57 AM PLOT BY: SCHMIDT, JUDENE M PLOT NAME: PLOT SCALE: 1 IN:10 FT HORZ. / 1 IN:10 FT VERT. WISDOT/CADD SHEET 49

LAYOUT NAME - 13

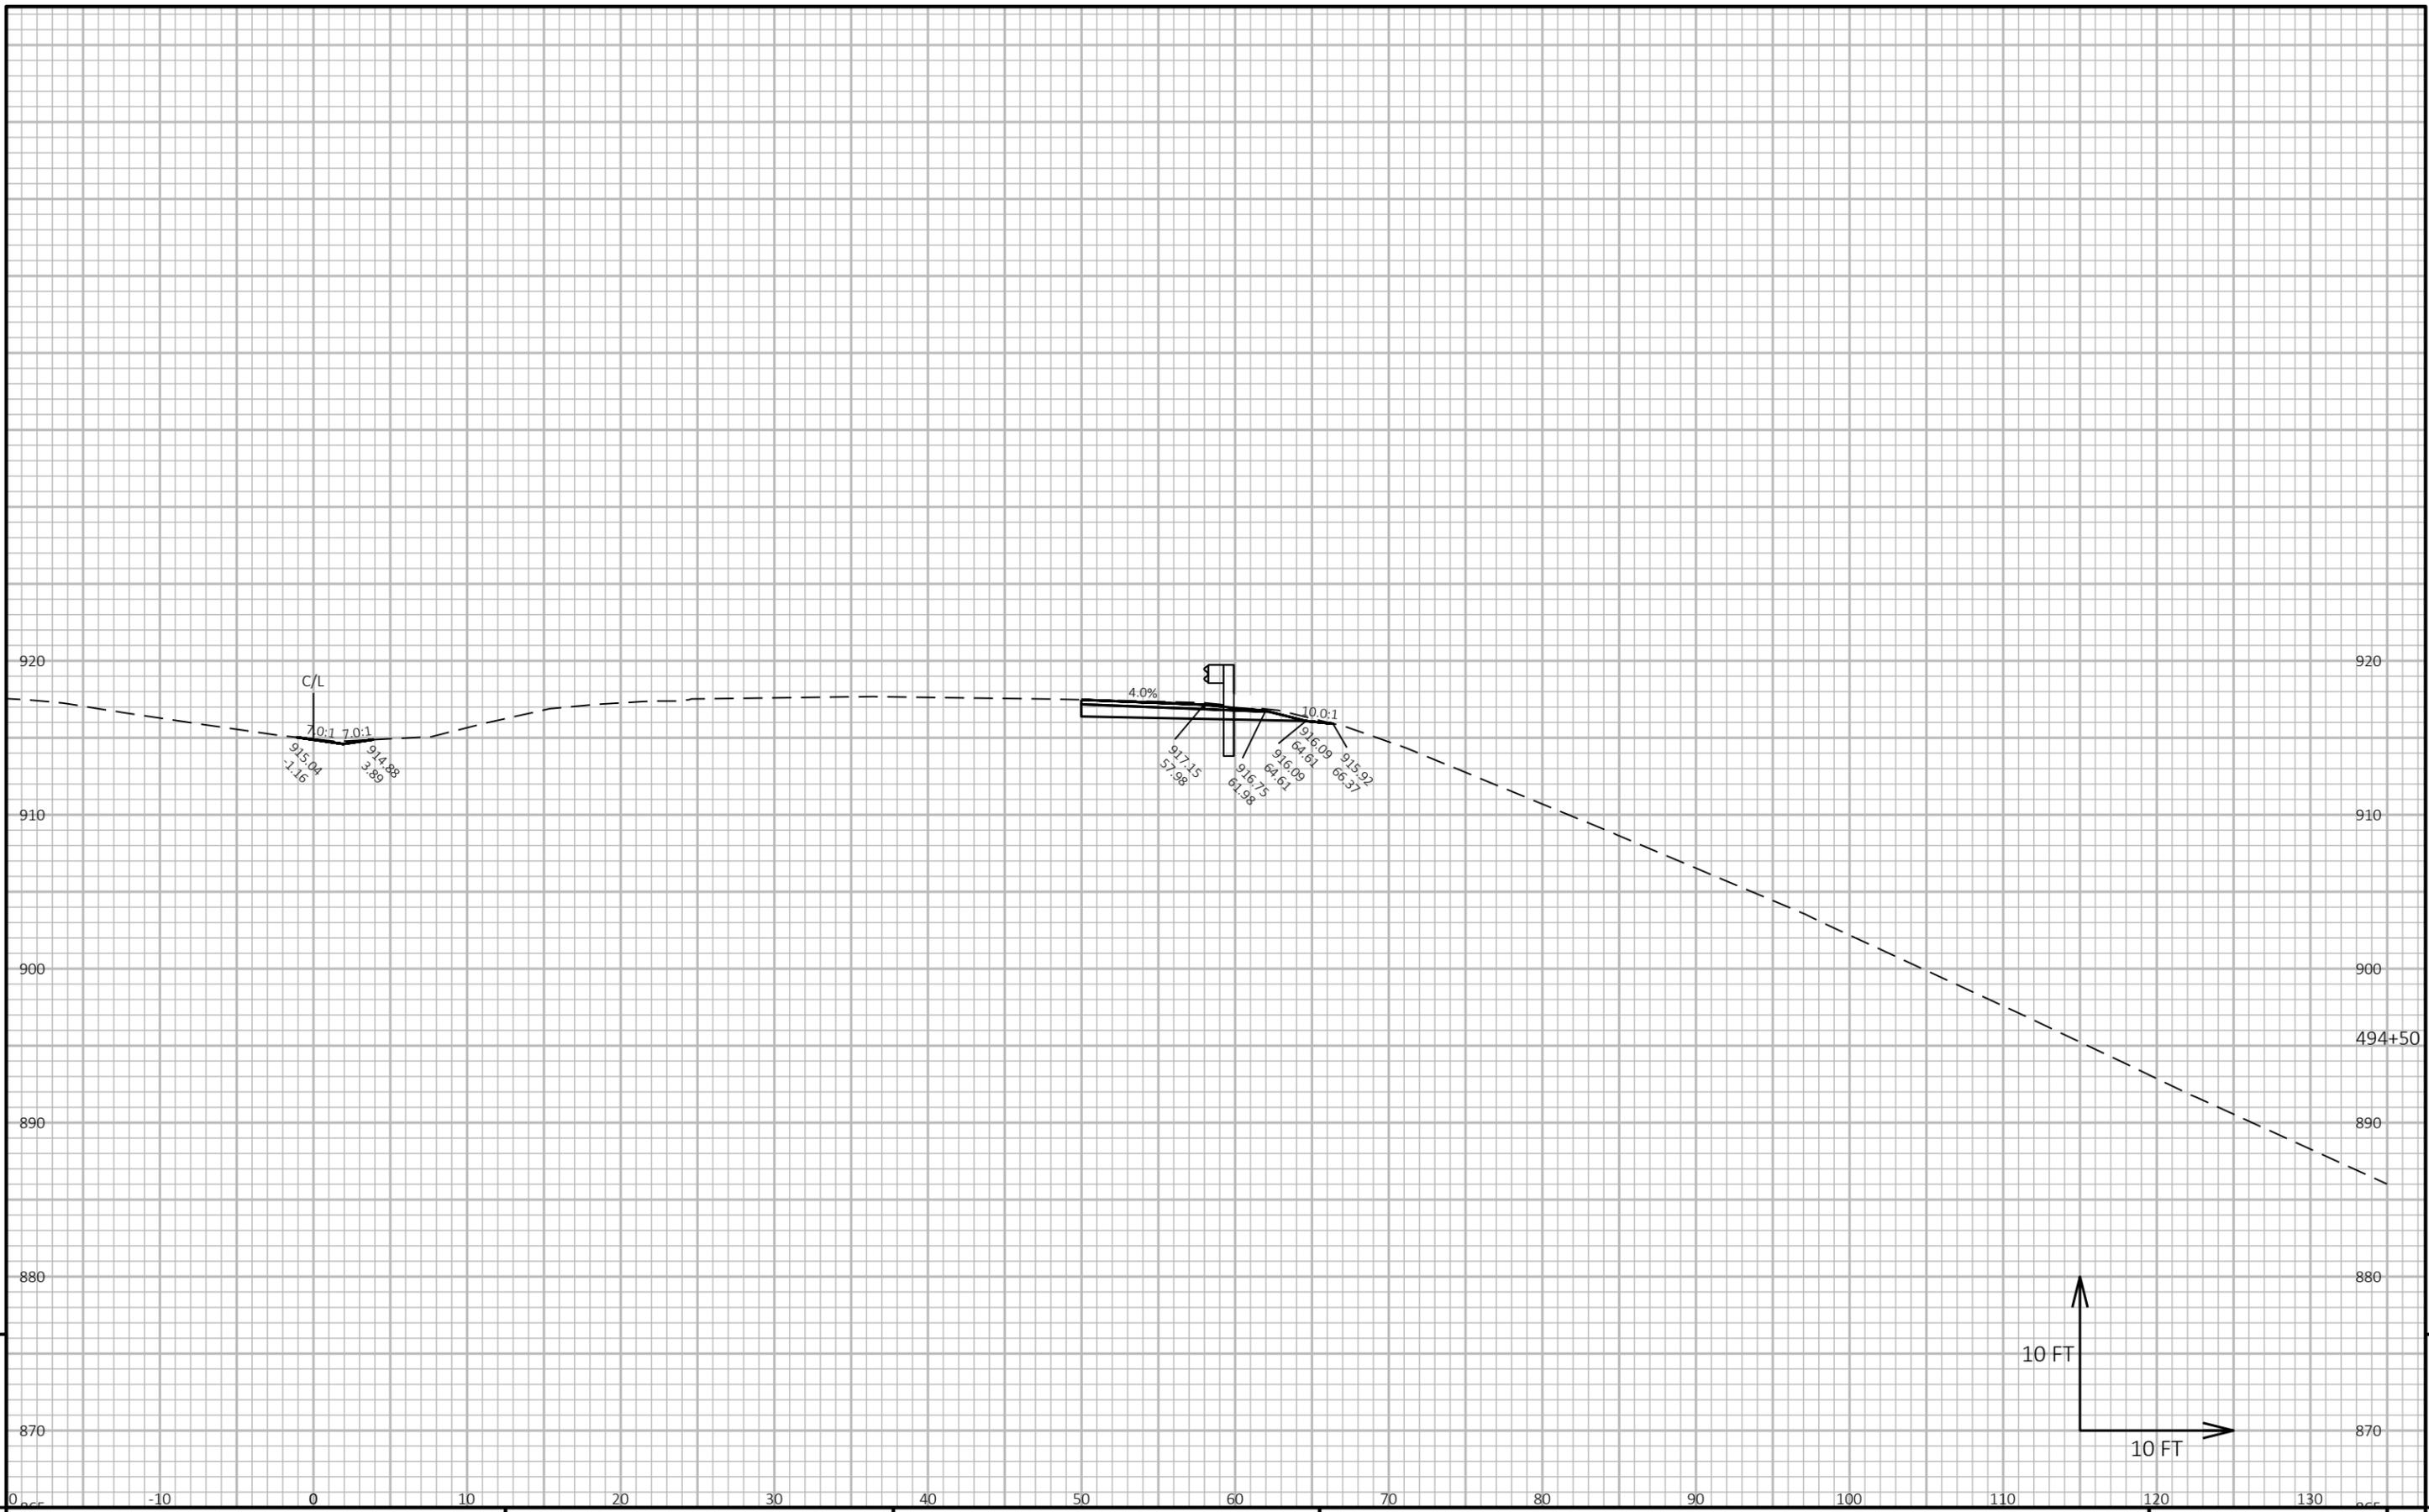


9

9

PROJECT NO: 1040-05-71 HWY: STH 57 COUNTY: OZAUKEE CROSS SECTIONS: BEAM GUARD SHEET

FILE NAME: N:\PDS\C3D\10400501\SHEETS\090201-XS.DWG PLOT DATE: 2/24/2026 11:57 AM PLOT BY: SCHMIDT, JUDENE M PLOT NAME: PLOT SCALE: 1 IN:10 FT HORZ. / 1 IN:10 FT VERT. WISDOT/CADD SHEET 49

LAYOUT NAME - 14



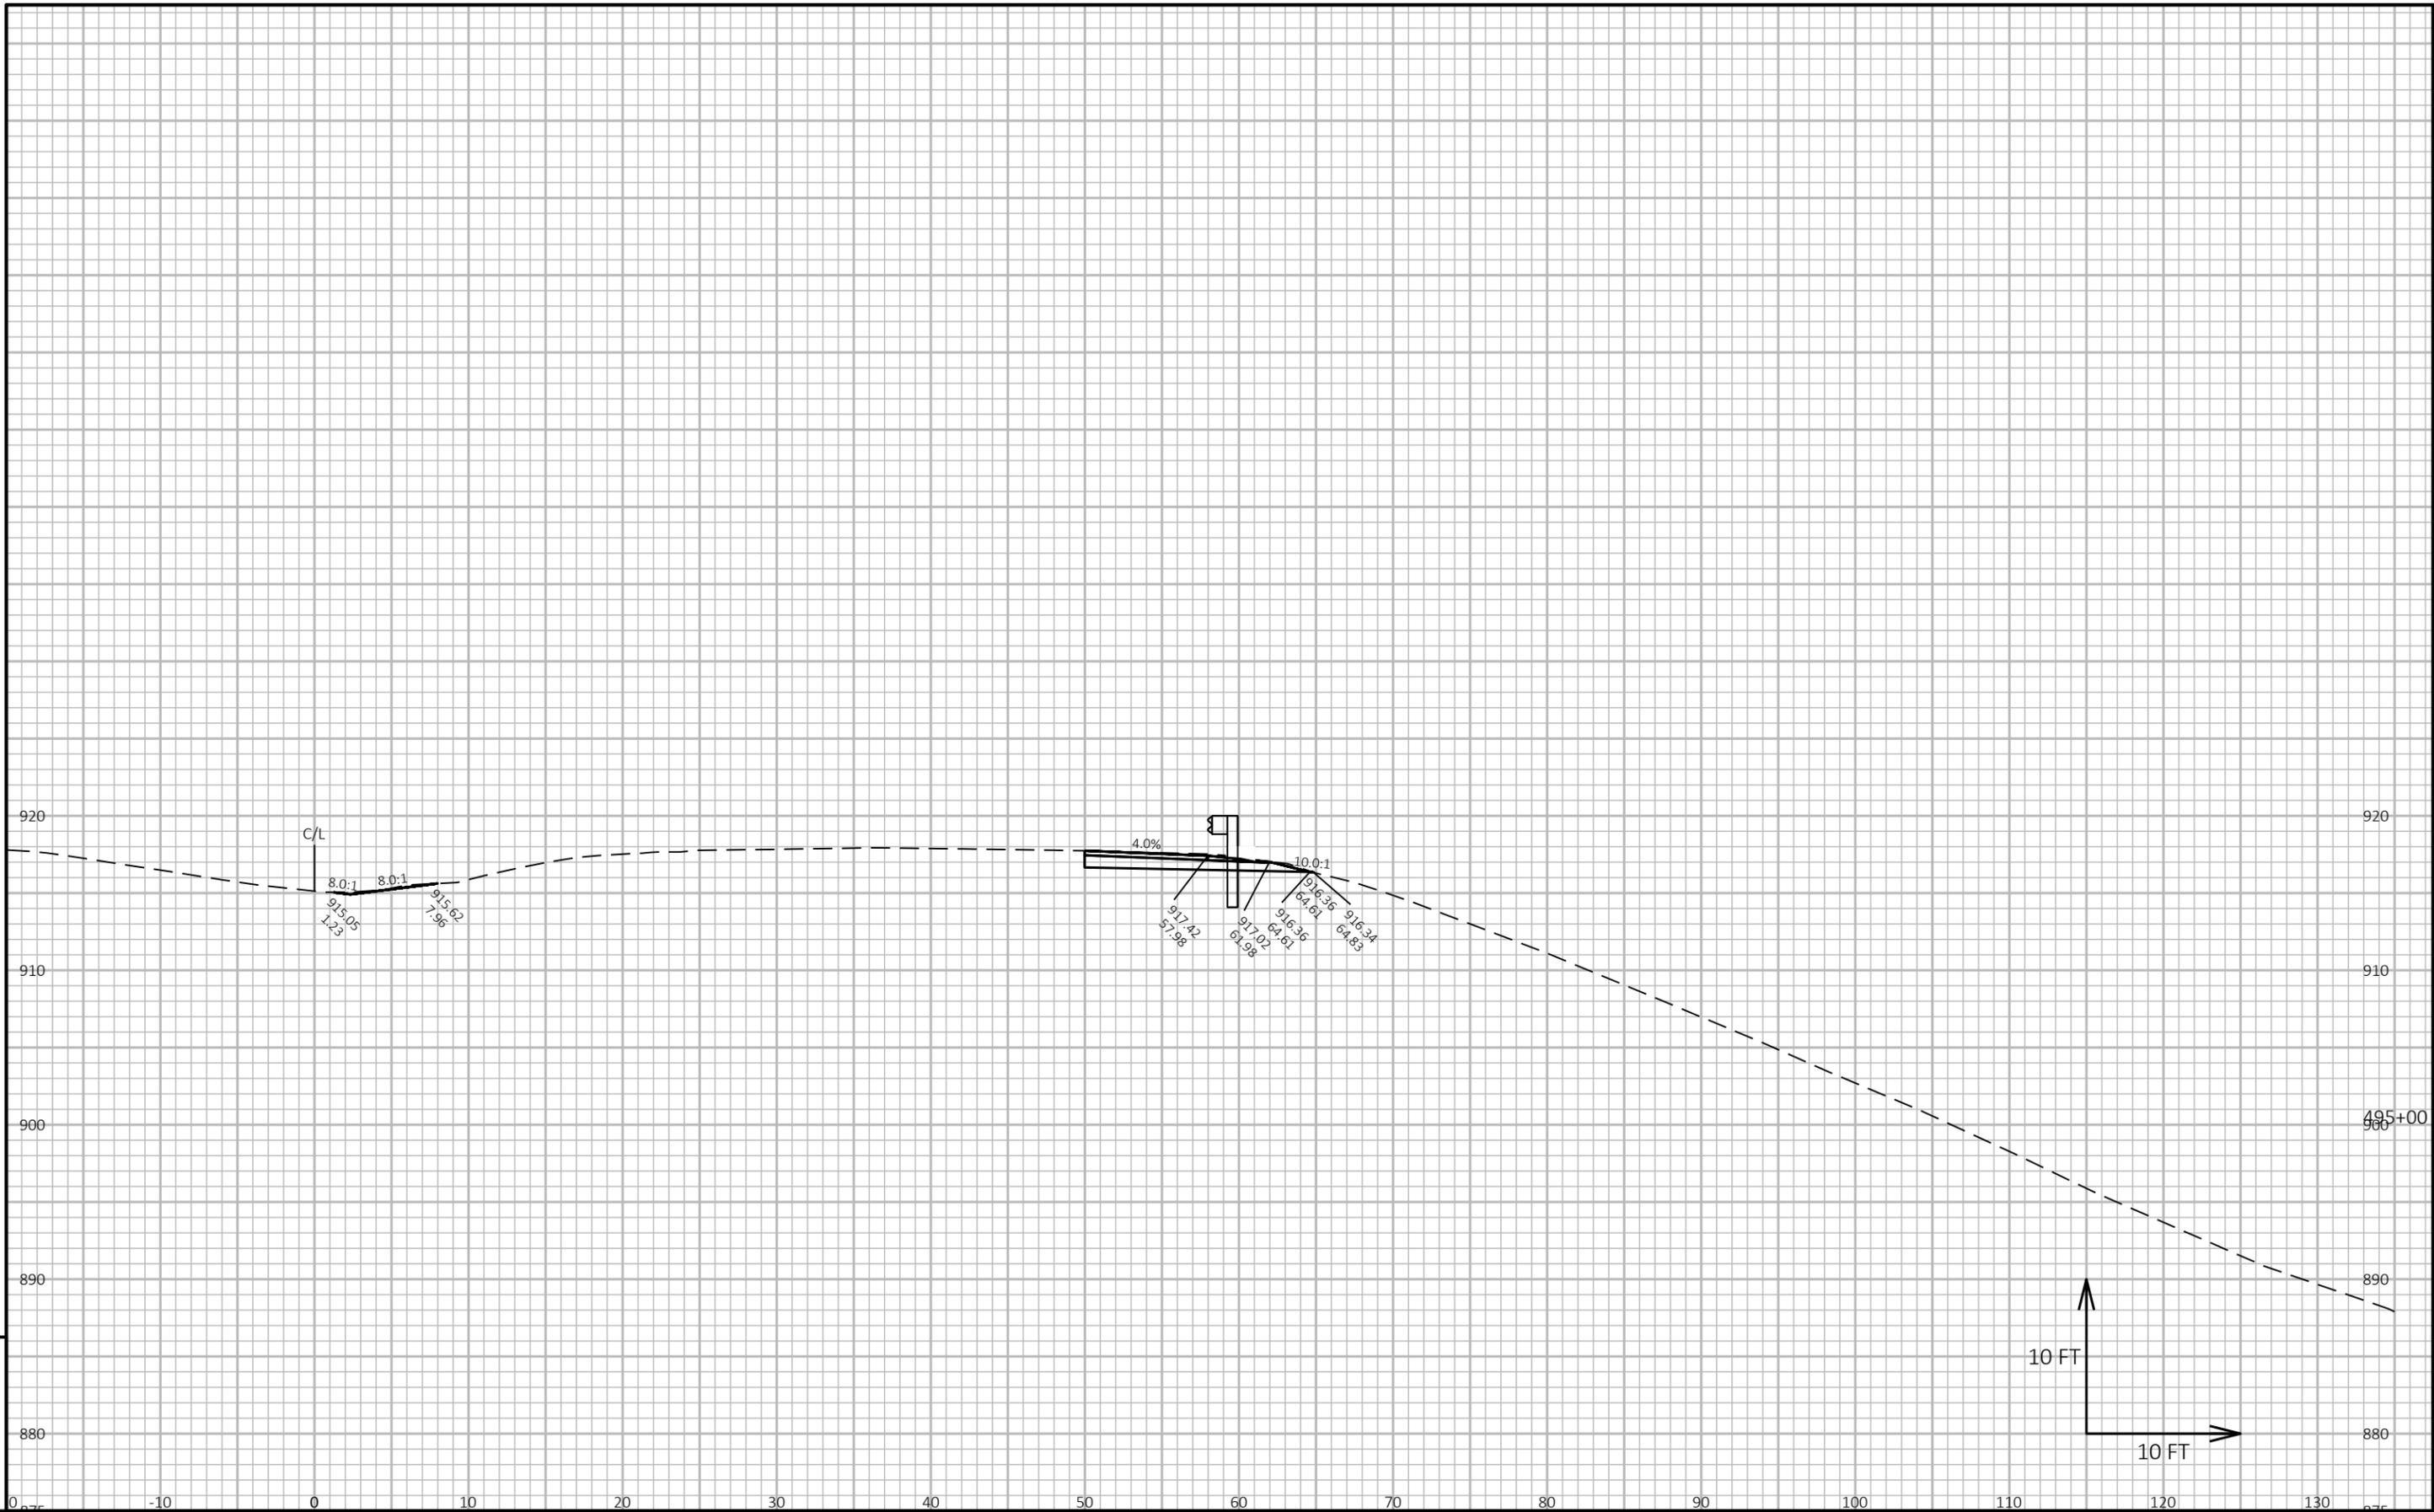


9

9

PROJECT NO: 1040-05-71	HWY: STH 57	COUNTY: OZAUKEE	CROSS SECTIONS: BEAM GUARD	SHEET	E
------------------------	-------------	-----------------	----------------------------	-------	---

FILE NAME : N:\PDS\C3D\10400501\SHEETS\090201-XS.DWG
 LAYOUT NAME - 15
 PLOT DATE : 2/24/2026 11:57 AM
 PLOT BY : SCHMIDT, JUDENE M
 PLOT NAME :
 PLOT SCALE : 1 IN:10 FT HORZ. / 1 IN:10 FT VERT.
 WISDOT/CADD SHEET 49

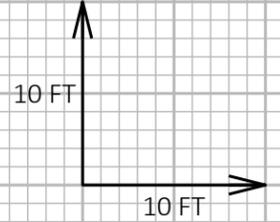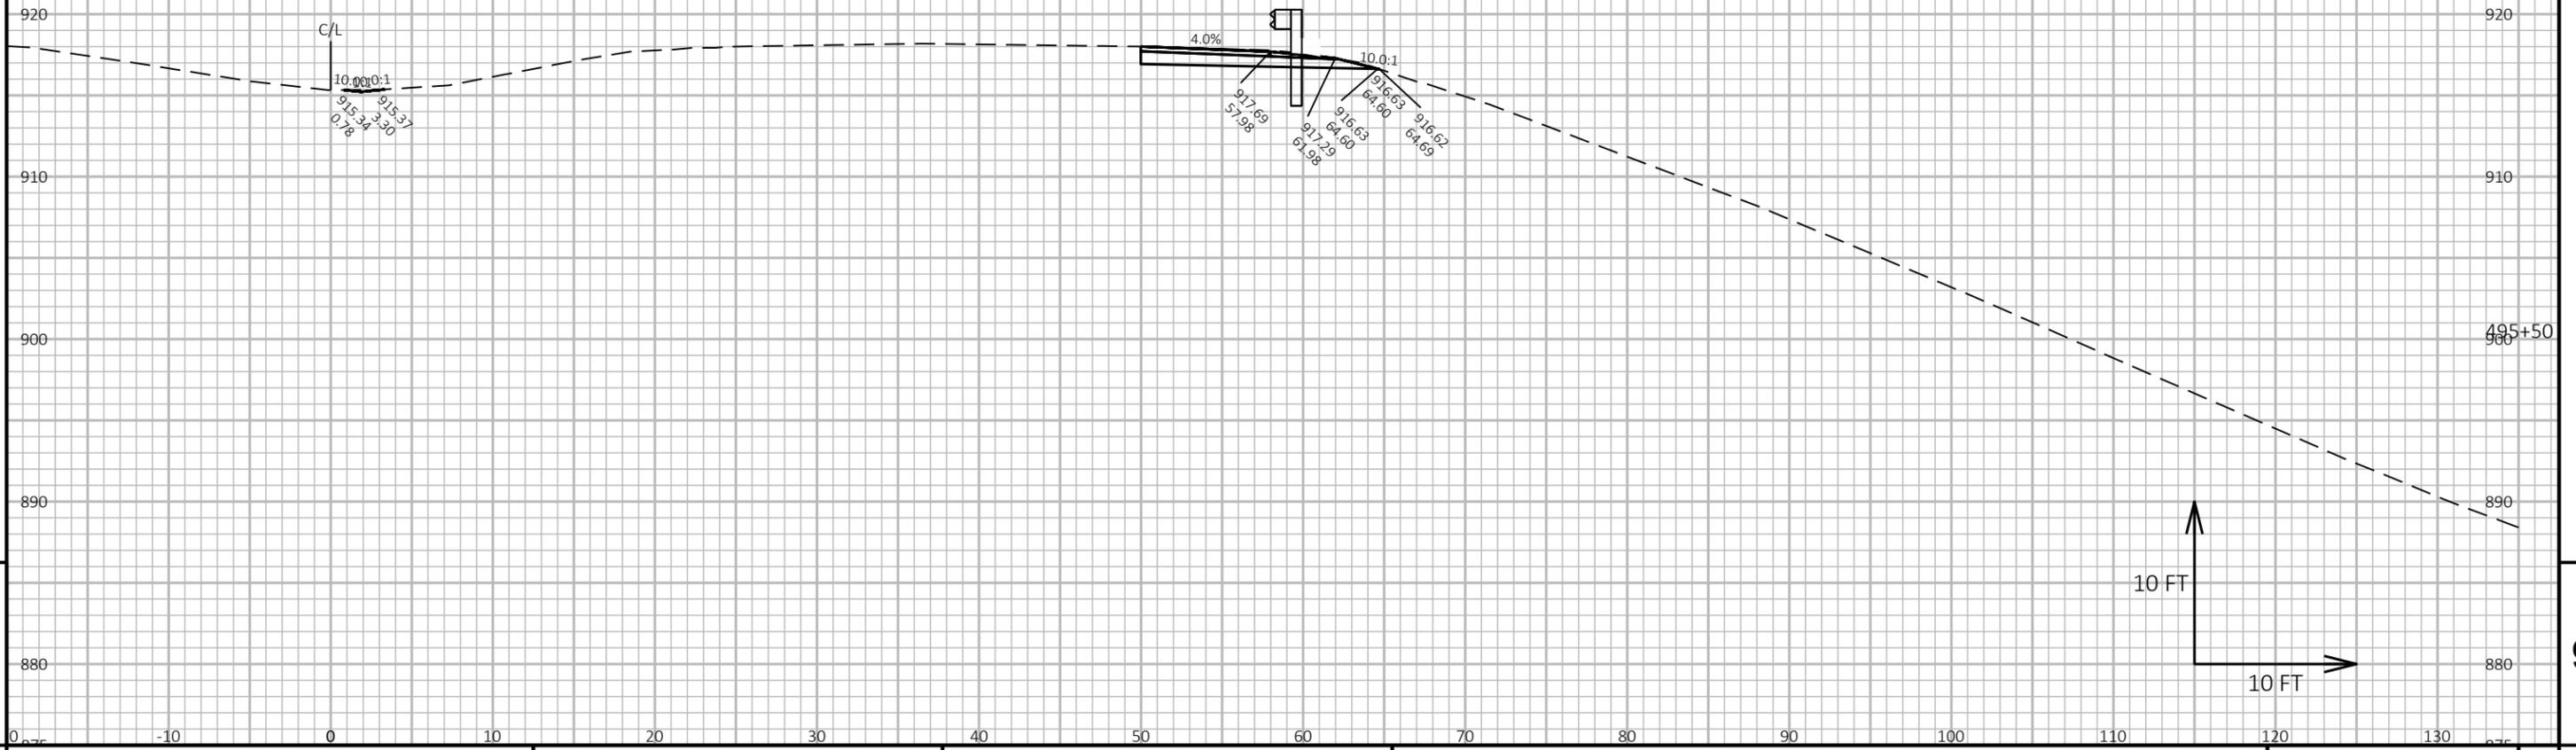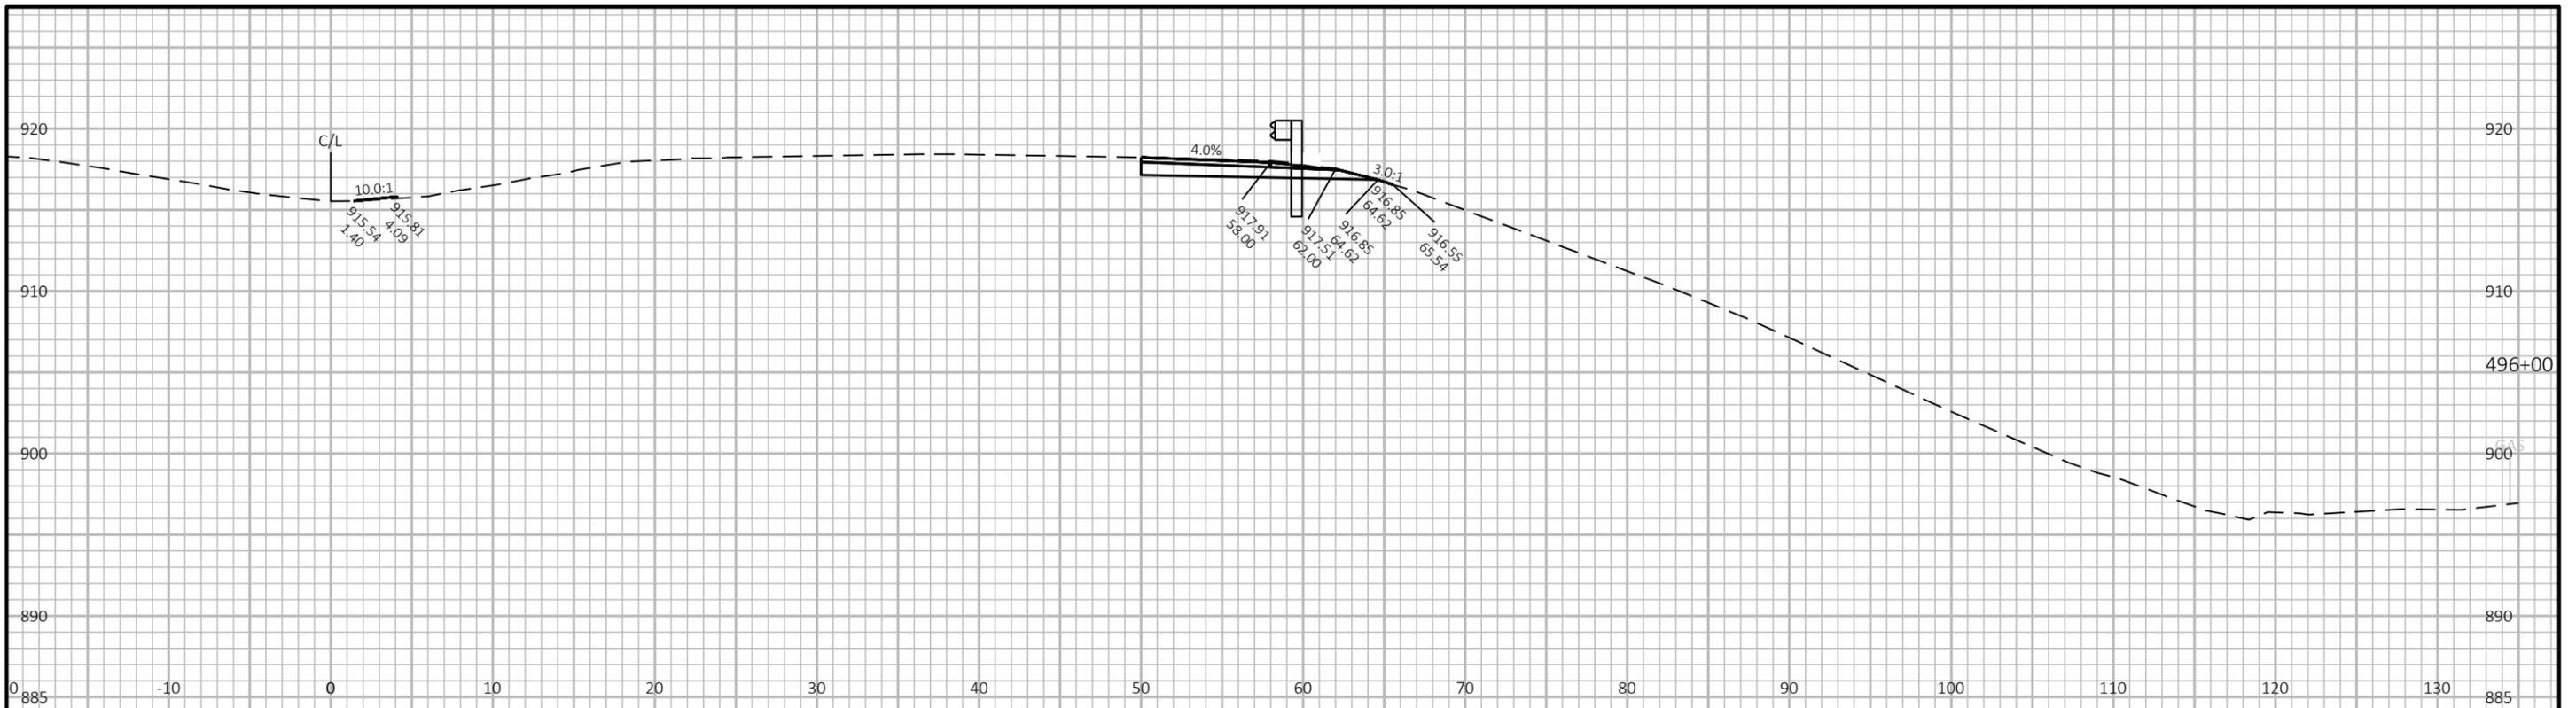


9

9

PROJECT NO: 1040-05-71 HWY: STH 57 COUNTY: OZAUKEE CROSS SECTIONS: BEAM GUARD SHEET E

FILE NAME: N:\PDS\C3D\10400501\SHEETS\090201-XS.DWG PLOT DATE: 2/24/2026 11:57 AM PLOT BY: SCHMIDT, JUDENE M PLOT NAME: PLOT SCALE: 1 IN:10 FT HORZ. / 1 IN:10 FT VERT. WISDOT/CADD SHEET 49

LAYOUT NAME - 16

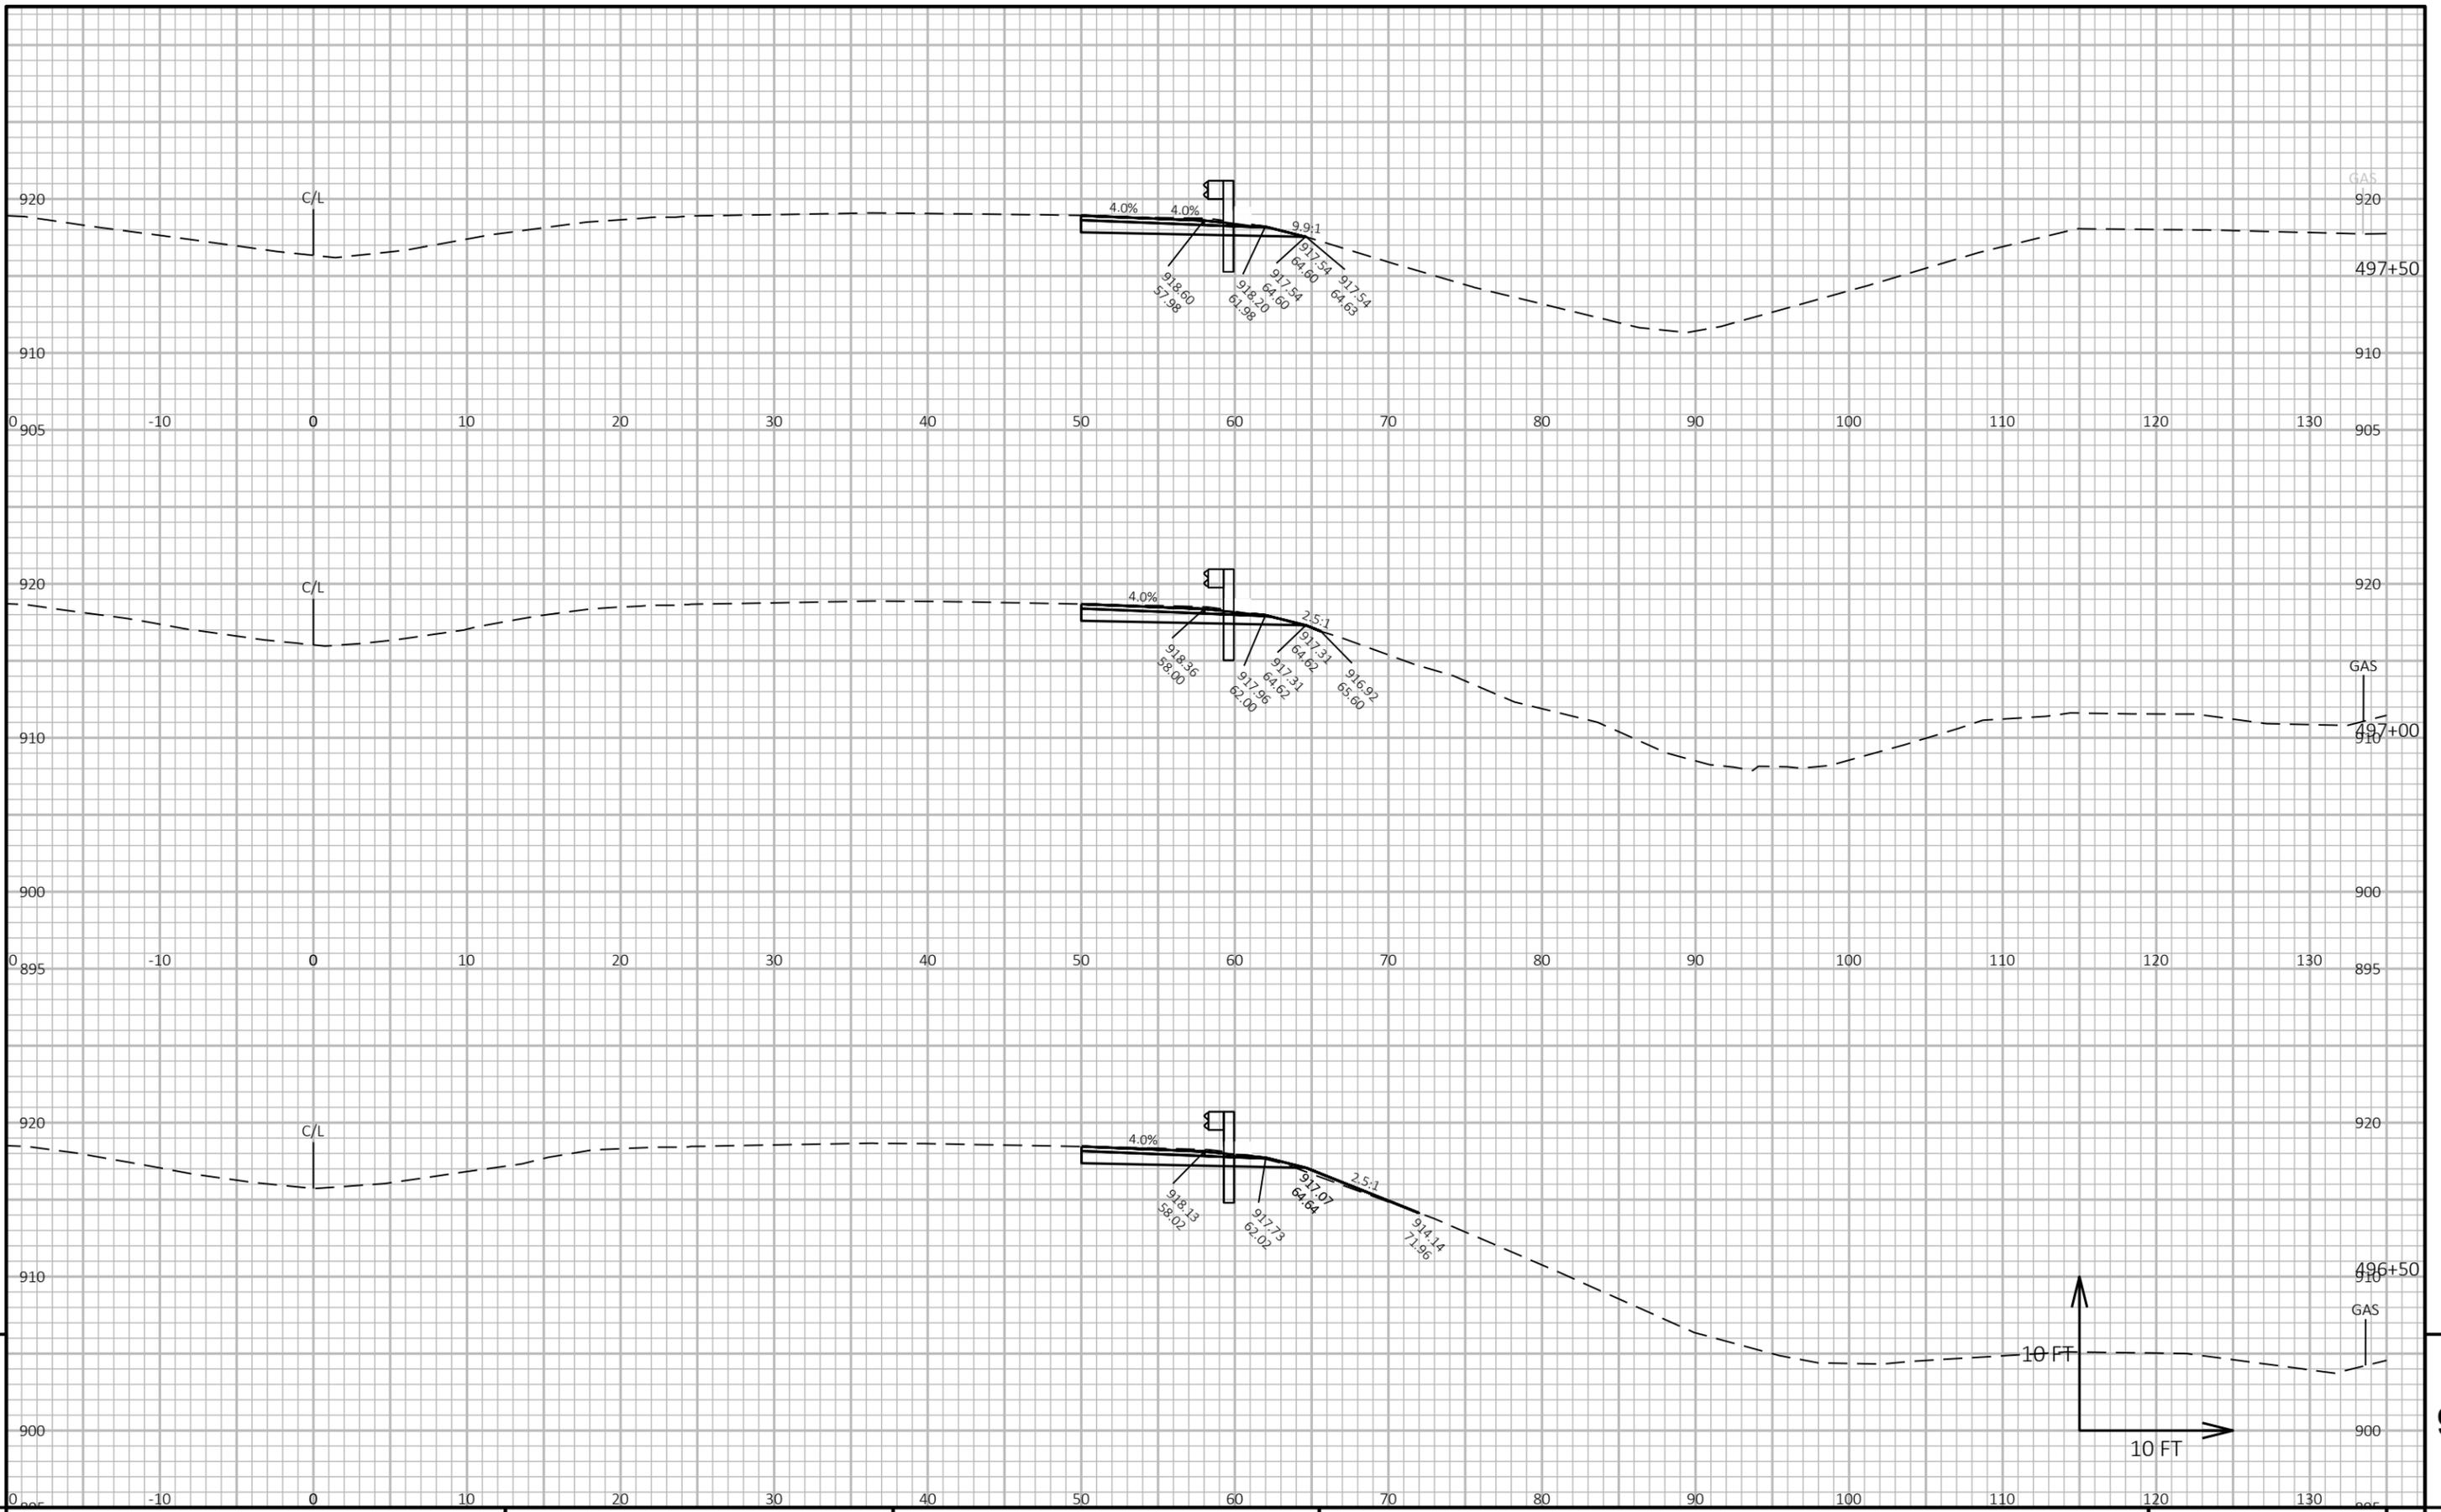


9

9

PROJECT NO: 1040-05-71 HWY: STH 57 COUNTY: OZAUKEE CROSS SECTIONS: BEAM GUARD SHEET E

FILE NAME : N:\PDS\C3D\10400501\SHEETS\090201-XS.DWG PLOT DATE : 2/24/2026 11:57 AM PLOT BY : SCHMIDT, JUDENE M PLOT NAME : PLOT SCALE : 1 IN:10 FT HORZ. / 1 IN:10 FT VERT. WISDOT/CADD SHEET 49

LAYOUT NAME - 17

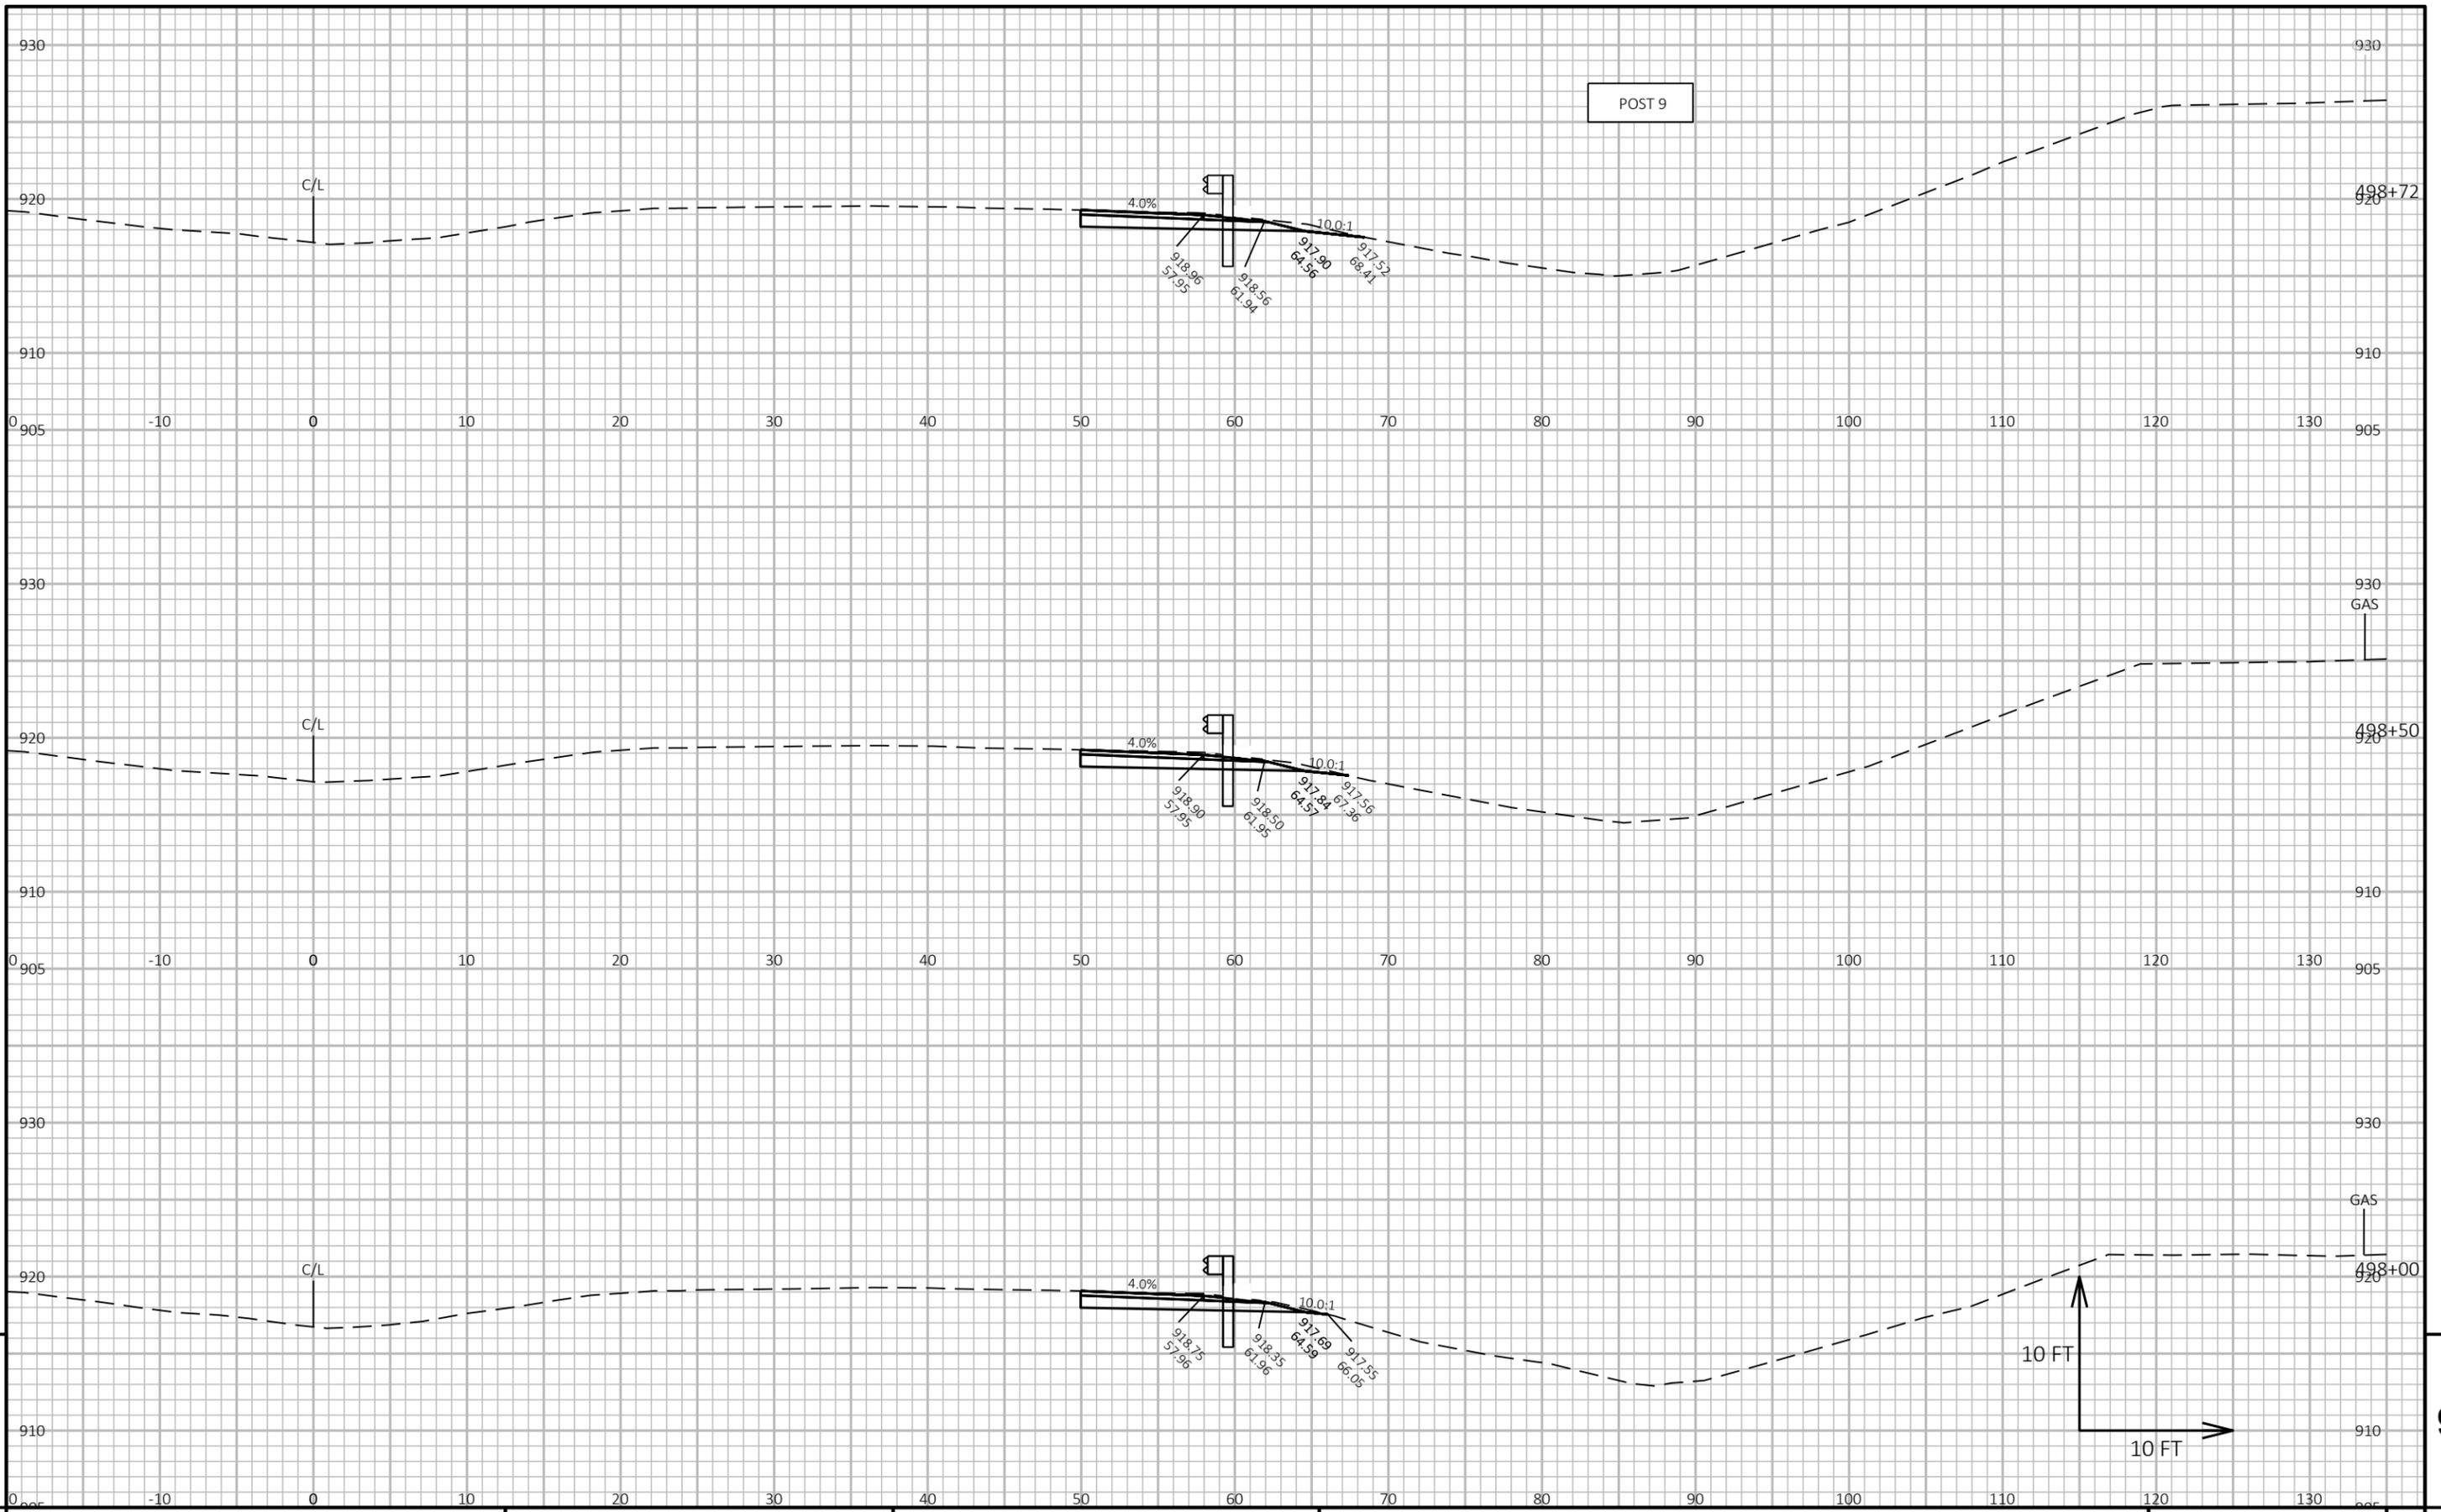


9

9


PROJECT NO: 1040-05-71 HWY: STH 57 COUNTY: OZAUKEE CROSS SECTIONS: BEAM GUARD SHEET E

FILE NAME : N:\PDS\C3D\10400501\SHEETS\090201-XS.DWG PLOT DATE : 2/24/2026 11:57 AM PLOT BY : SCHMIDT, JUDENE M PLOT NAME : PLOT SCALE : 1 IN:10 FT HORZ. / 1 IN:10 FT VERT. WISDOT/CADD SHEET 49

LAYOUT NAME - 18

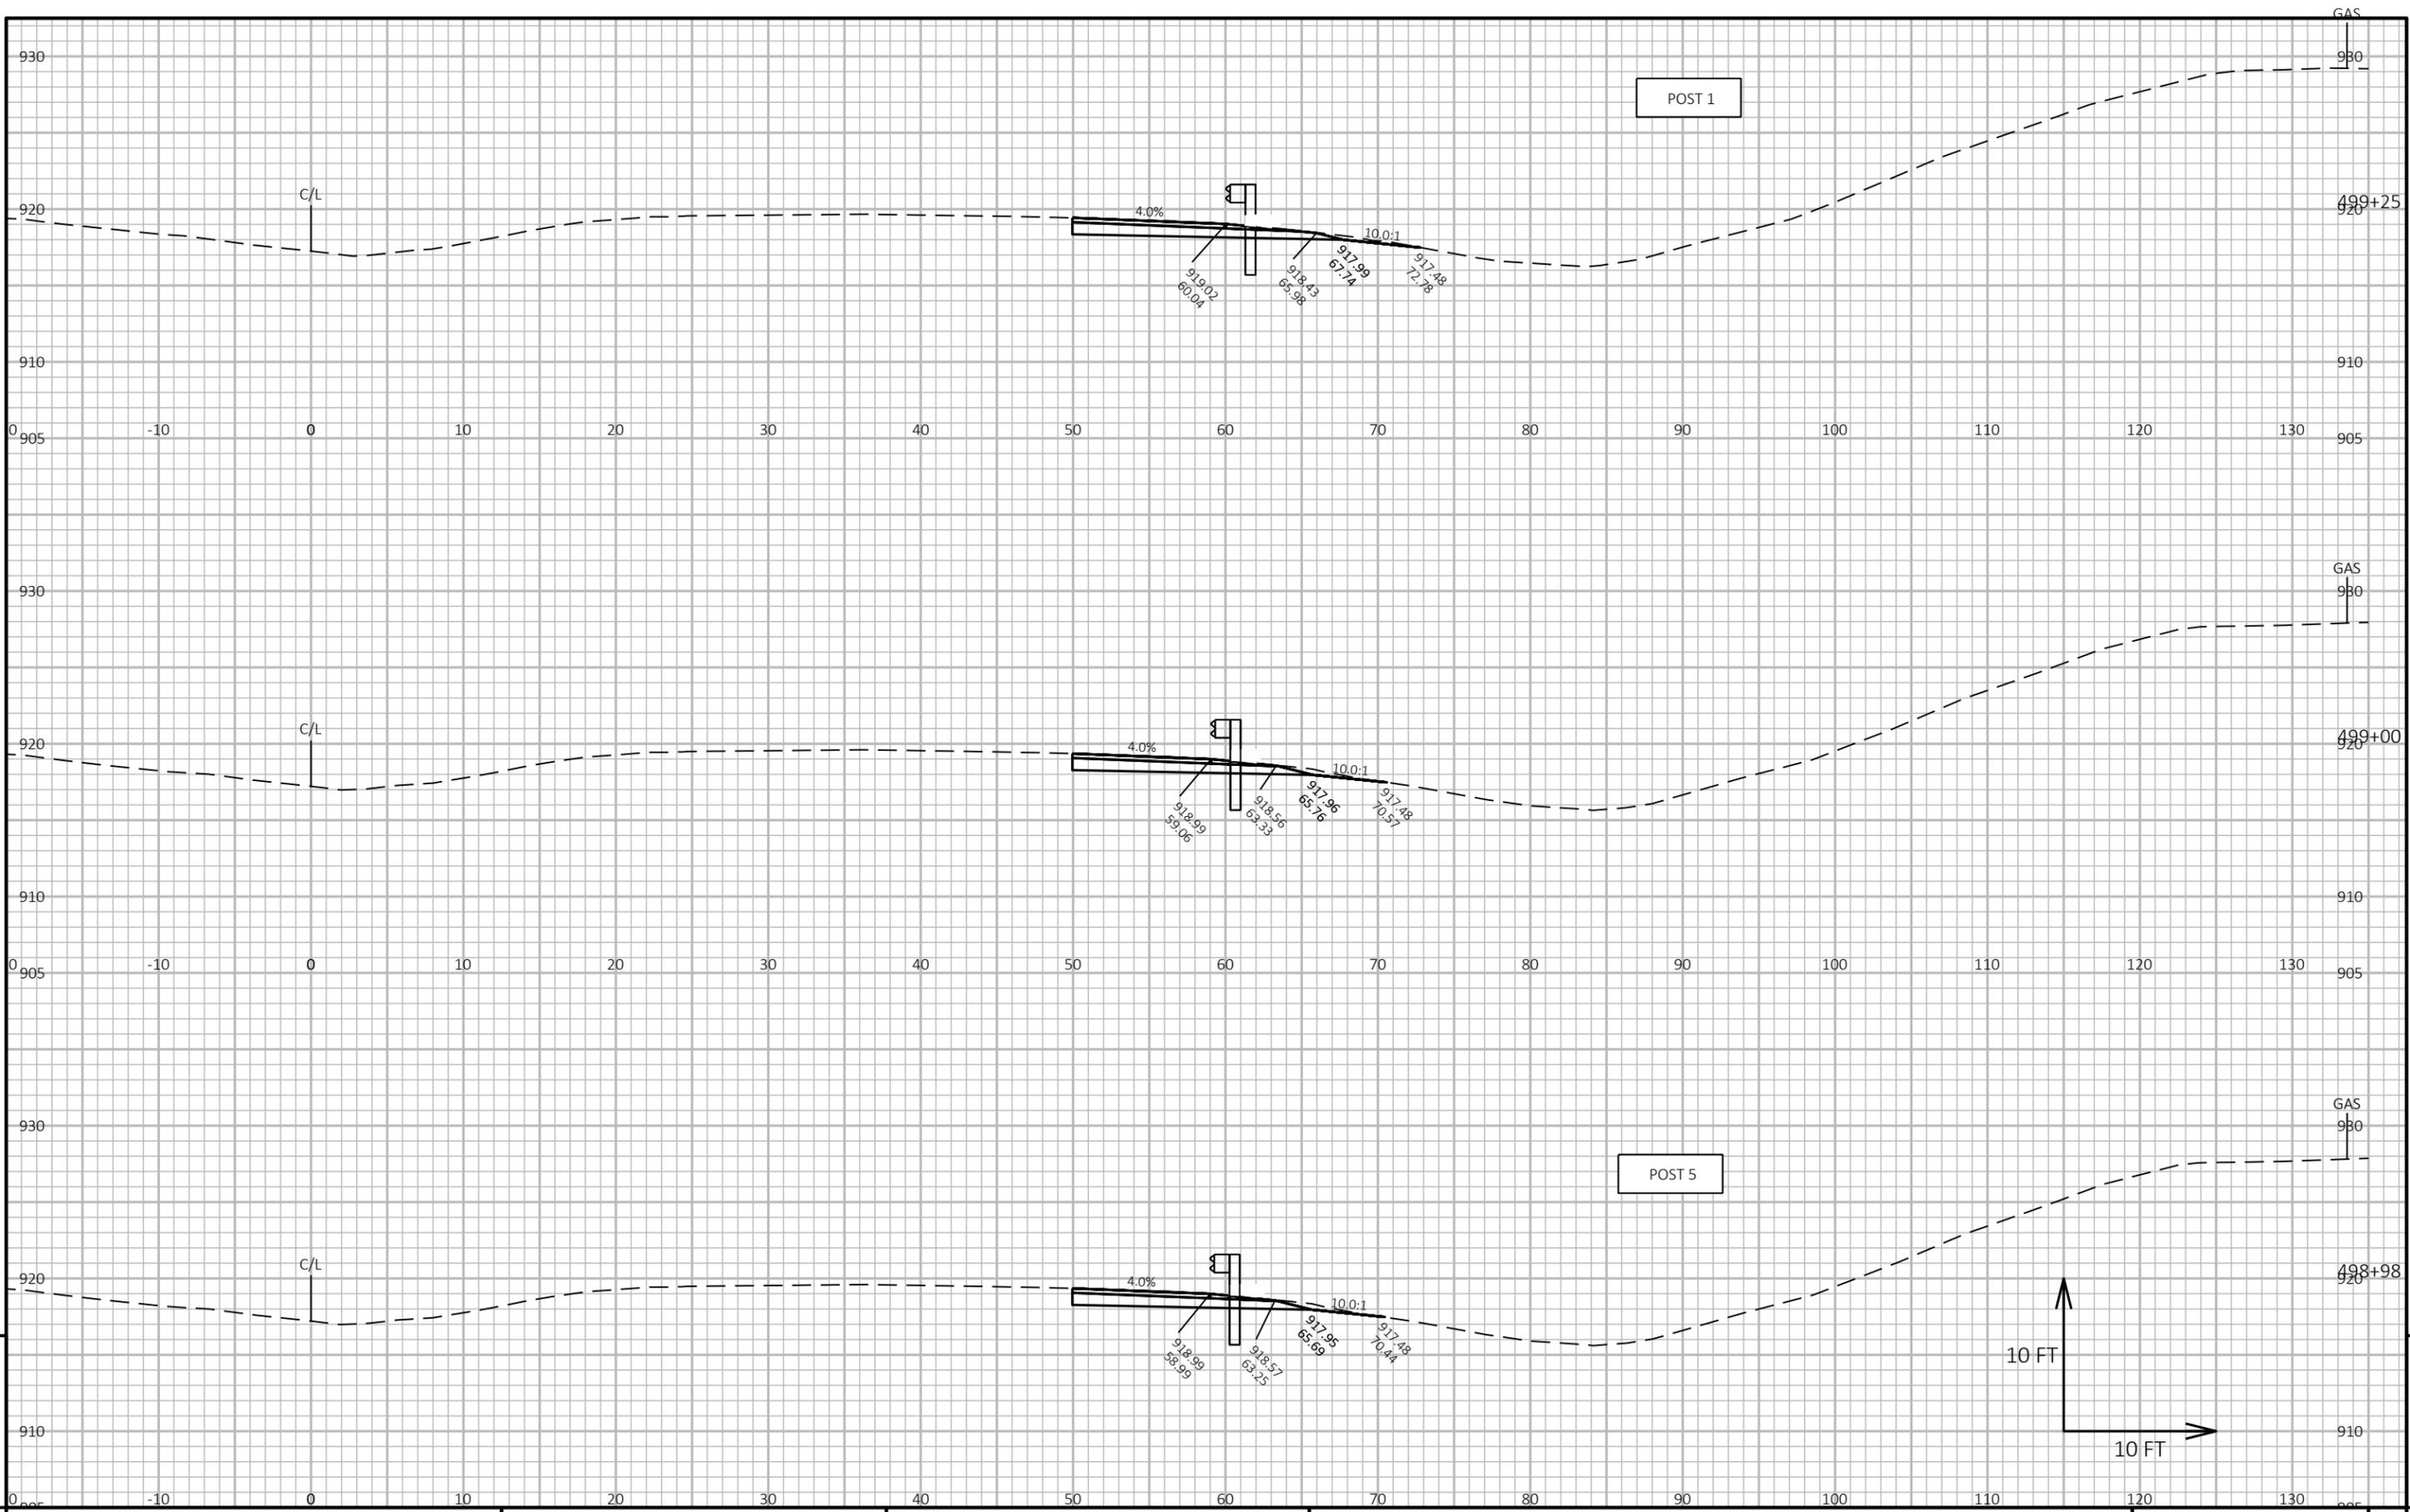

PROJECT NO: 1040-05-71 HWY: STH 57 COUNTY: OZAUKEE CROSS SECTIONS: BEAM GUARD SHEET E

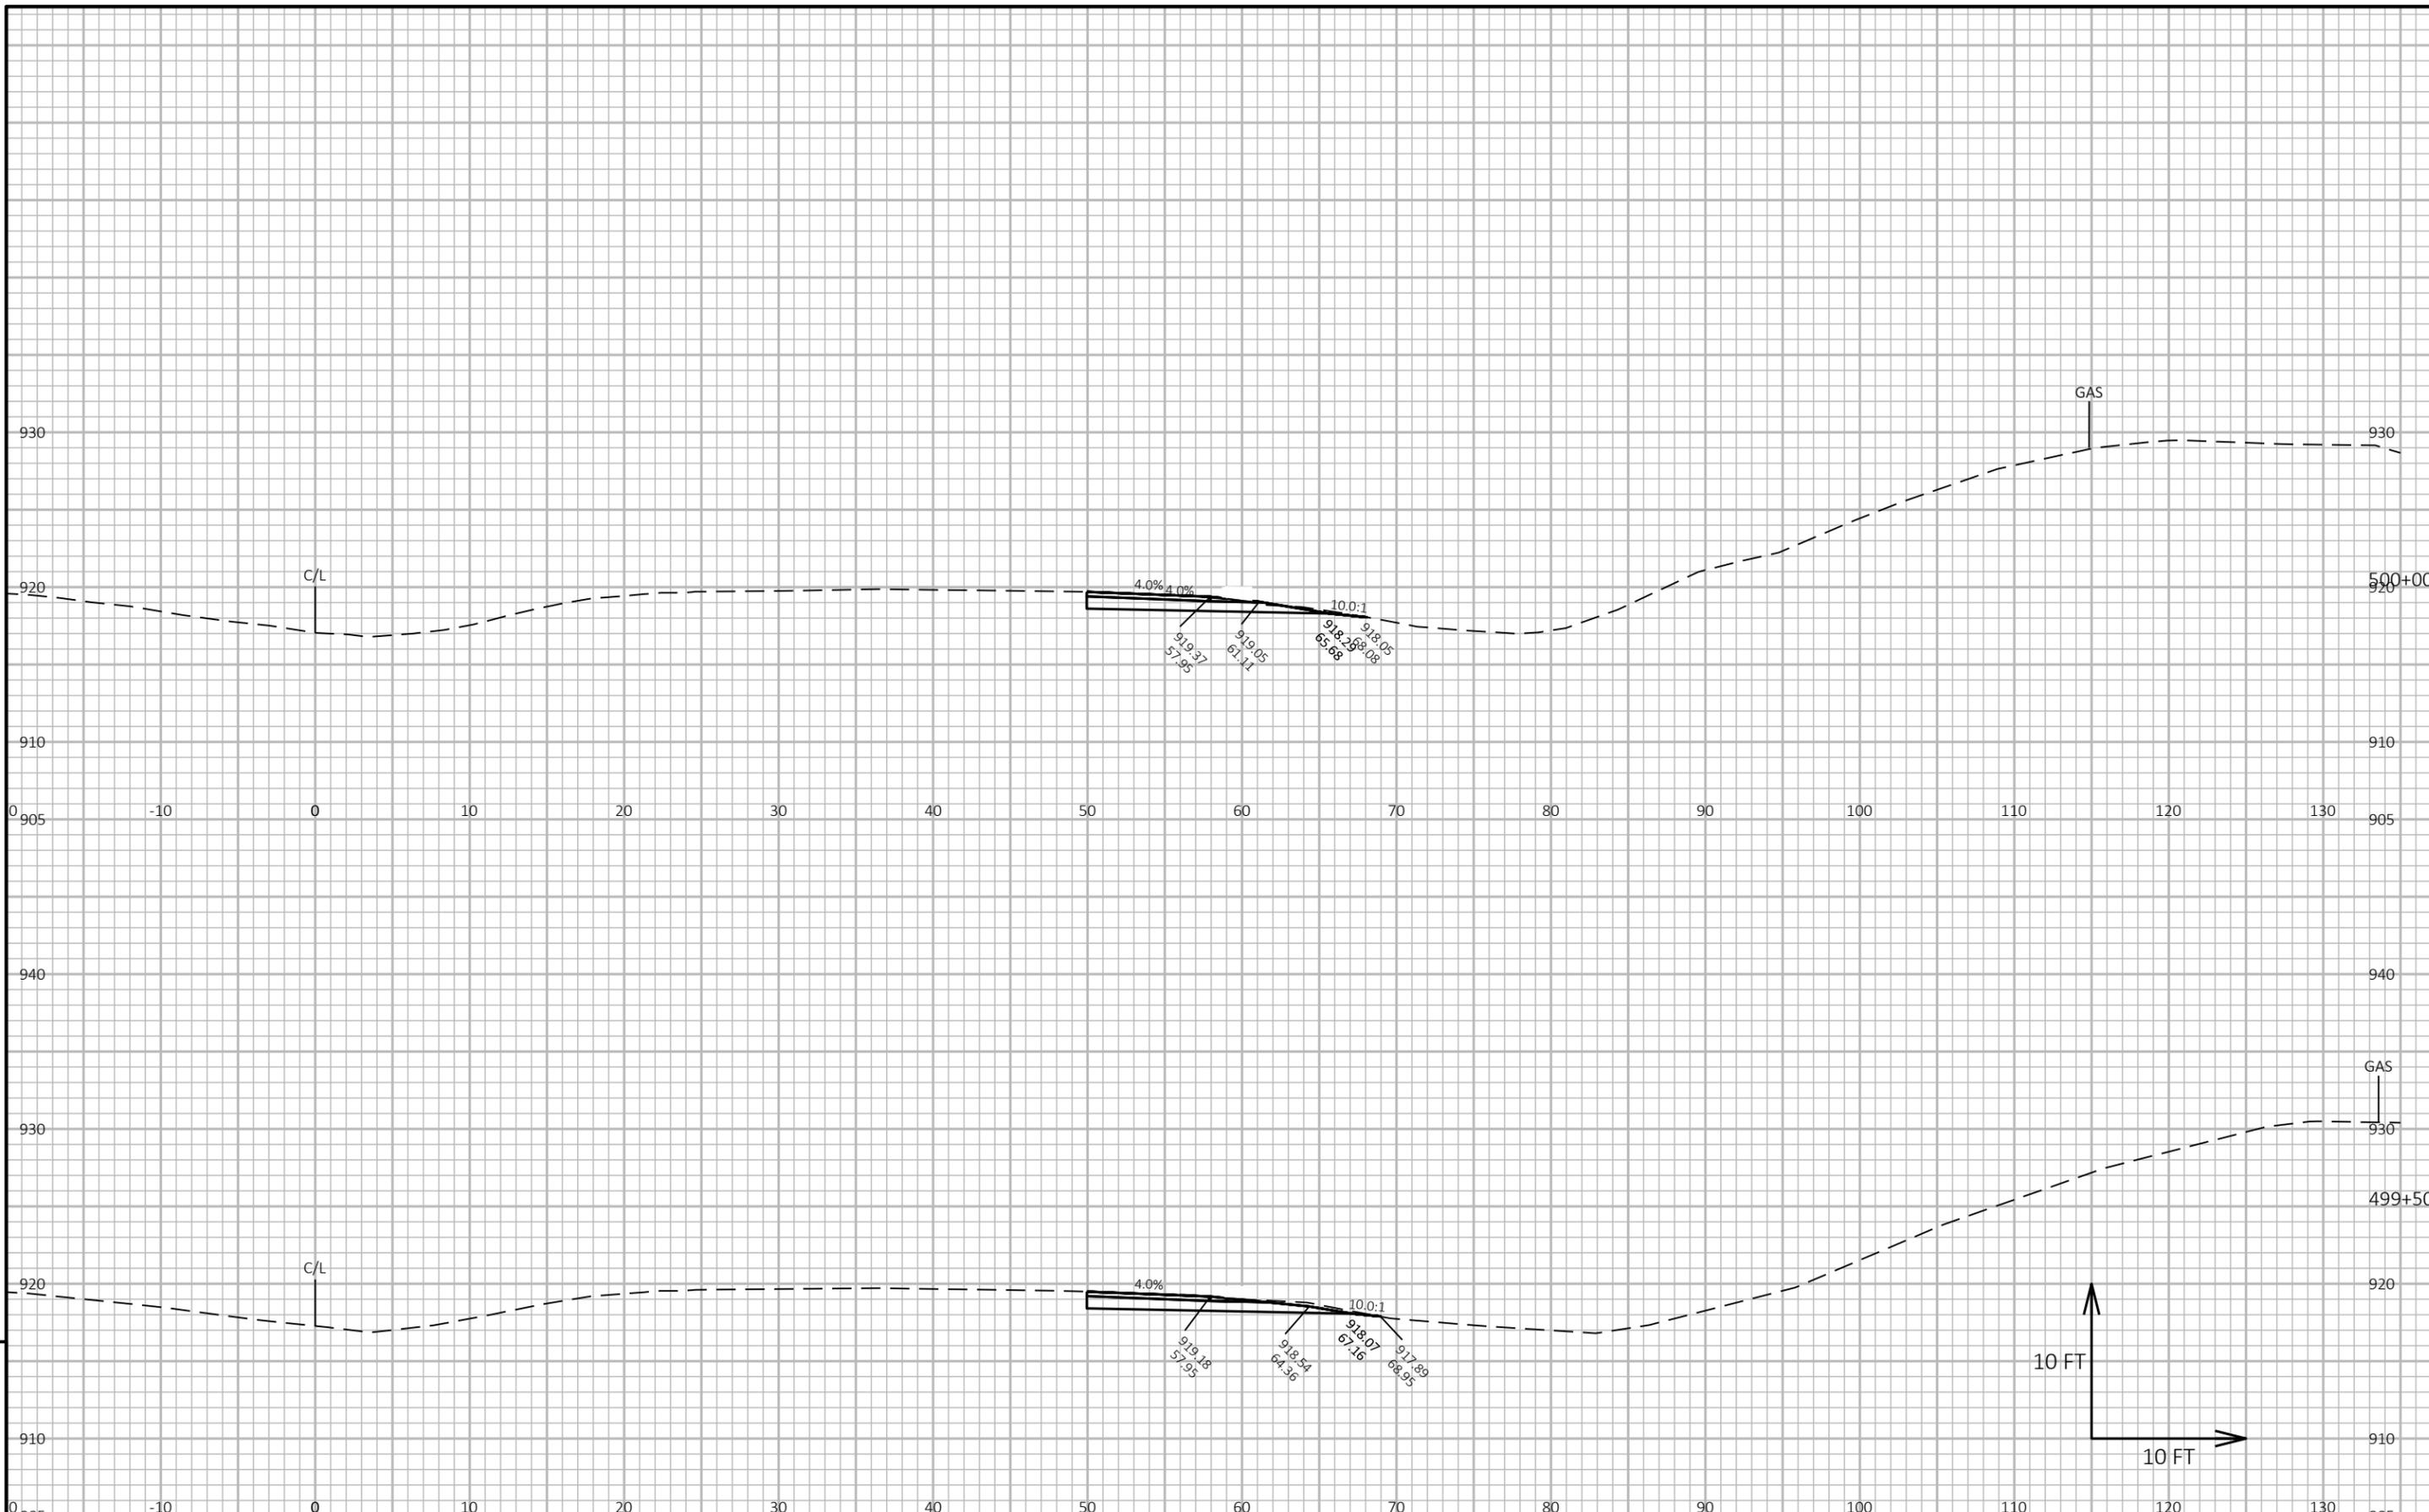


9

9



PROJECT NO: 1040-05-71 HWY: STH 57 COUNTY: OZAUKEE CROSS SECTIONS: BEAM GUARD SHEET E

FILE NAME: N:\PDS\C3D\10400501\SHEETS\090201-XS.DWG PLOT DATE: 2/24/2026 11:57 AM PLOT BY: SCHMIDT, JUDENE M PLOT NAME: PLOT SCALE: 1 IN:10 FT HORZ. / 1 IN:10 FT VERT. WISDOT/CADD SHEET 49

LAYOUT NAME - 20

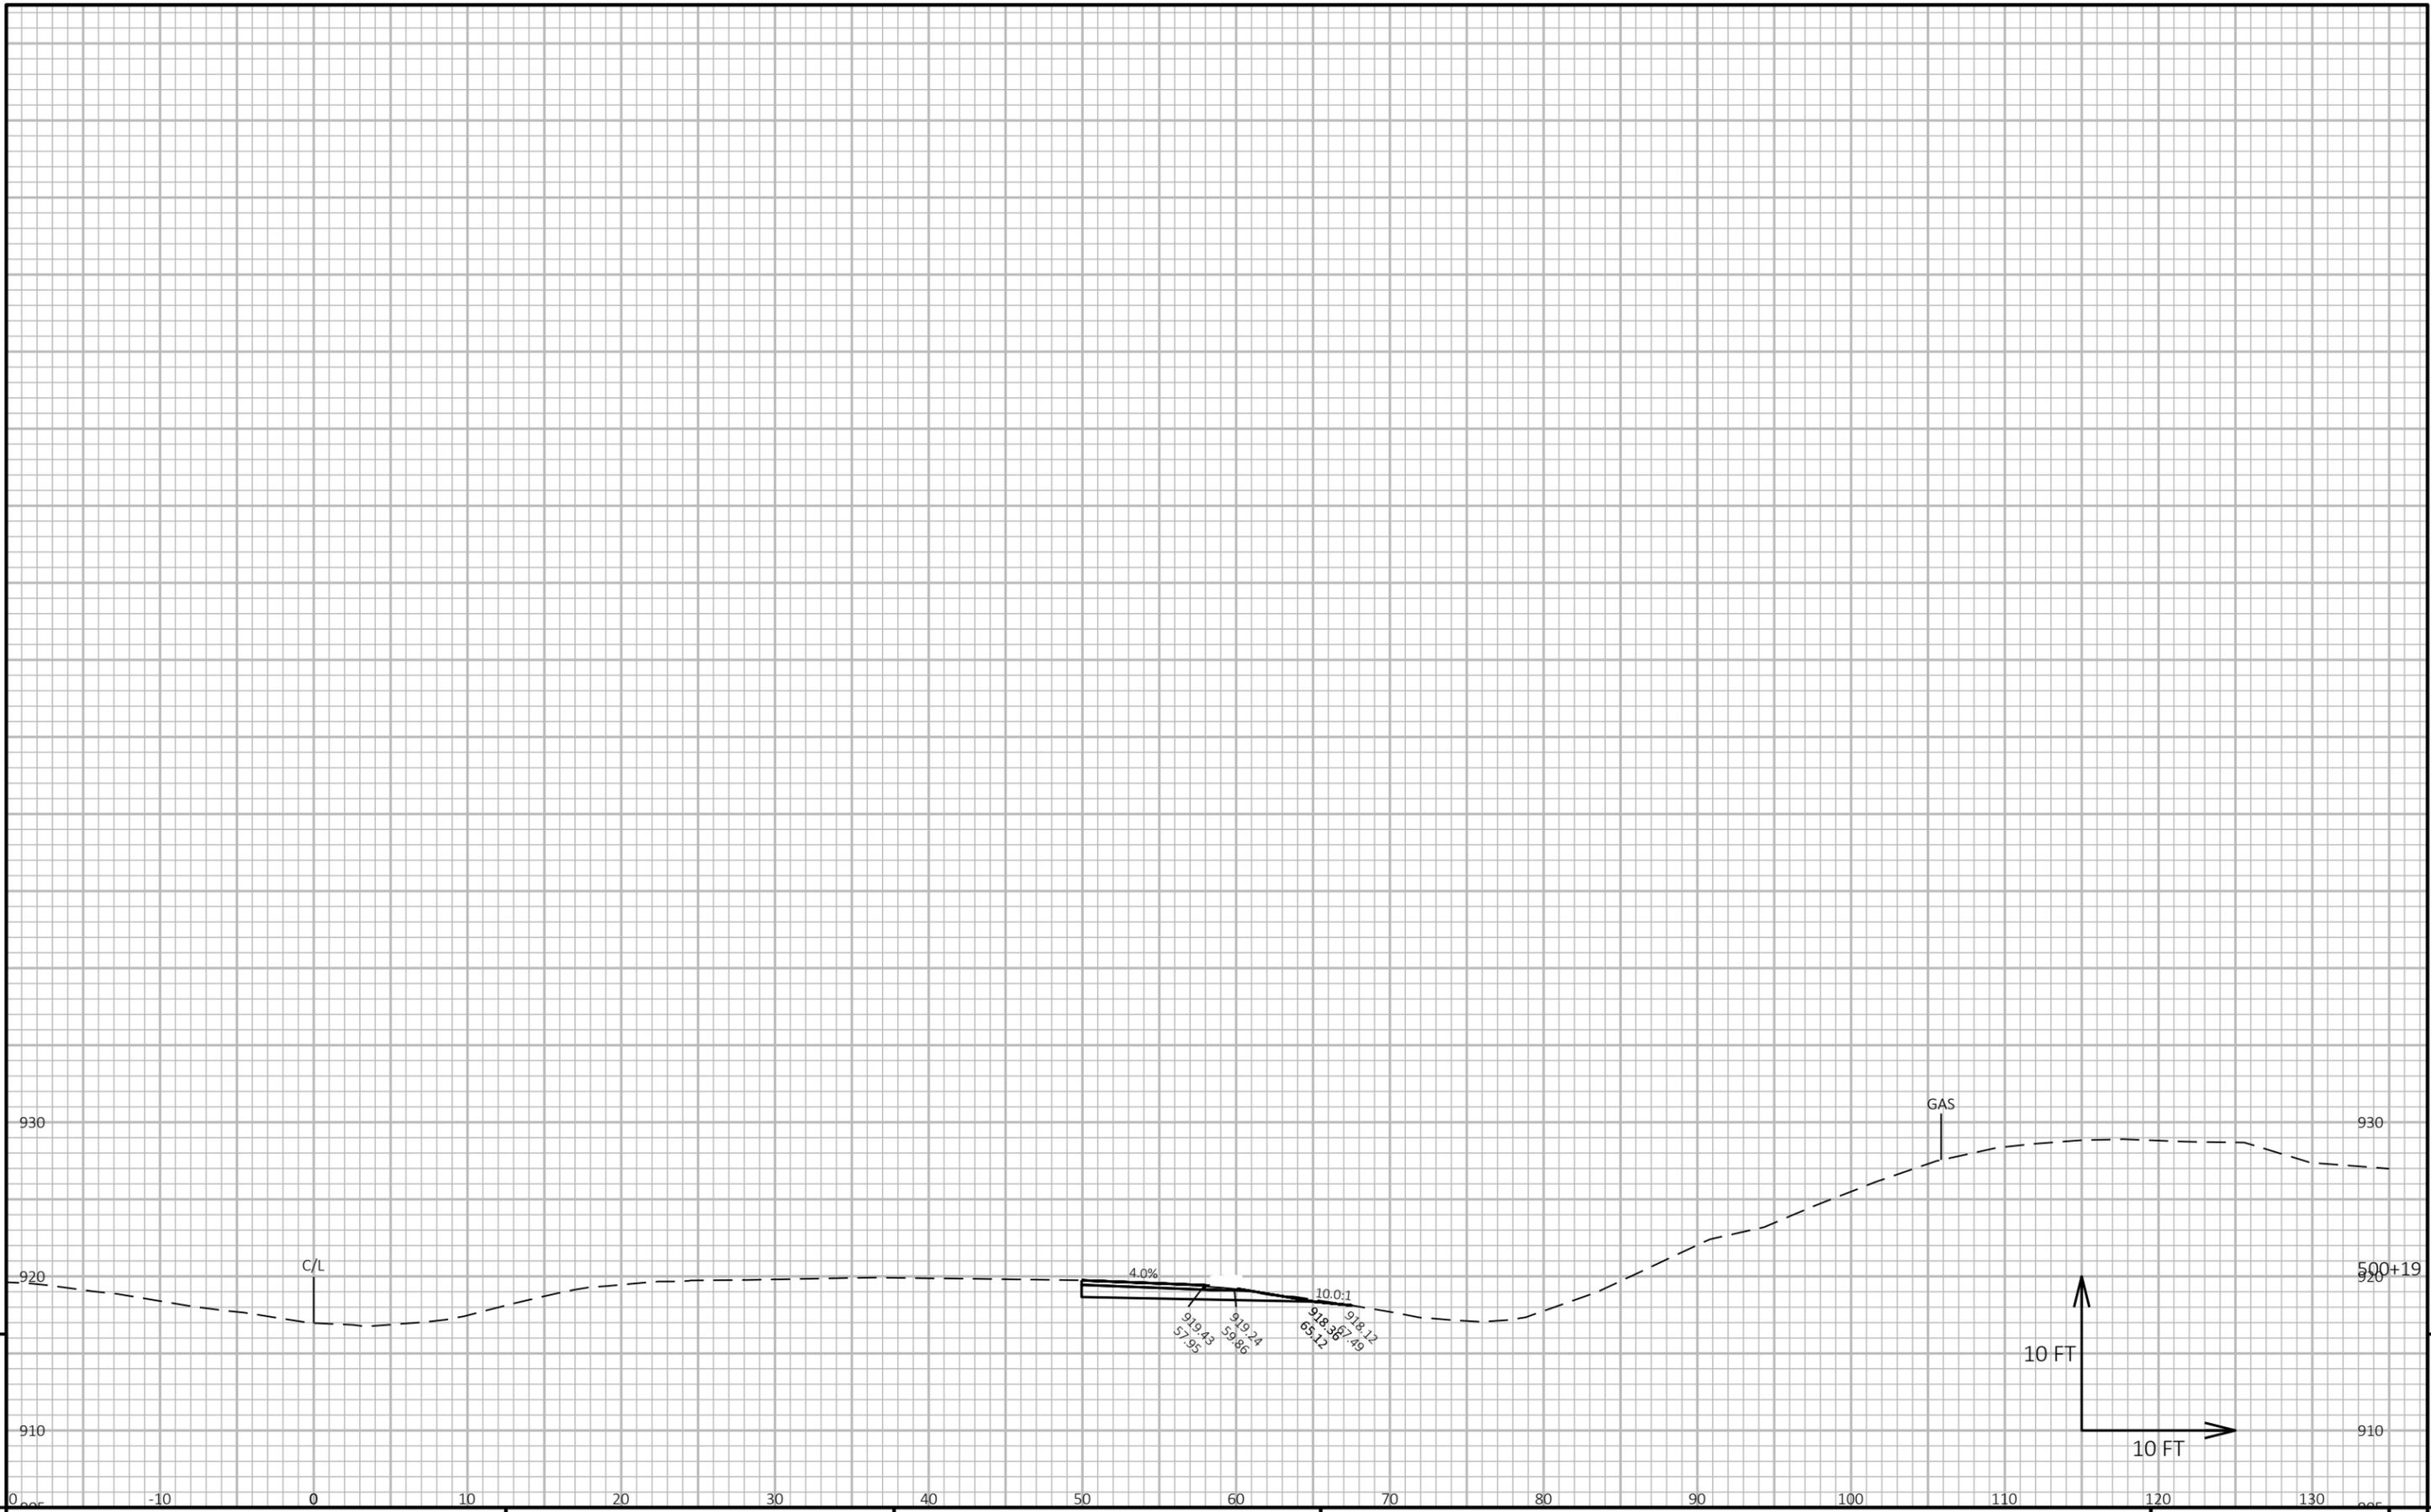

PROJECT NO: 1040-05-71	HWY: STH 57	COUNTY: OZAUKEE	CROSS SECTIONS: BEAM GUARD	SHEET	9
------------------------	-------------	-----------------	----------------------------	-------	----------

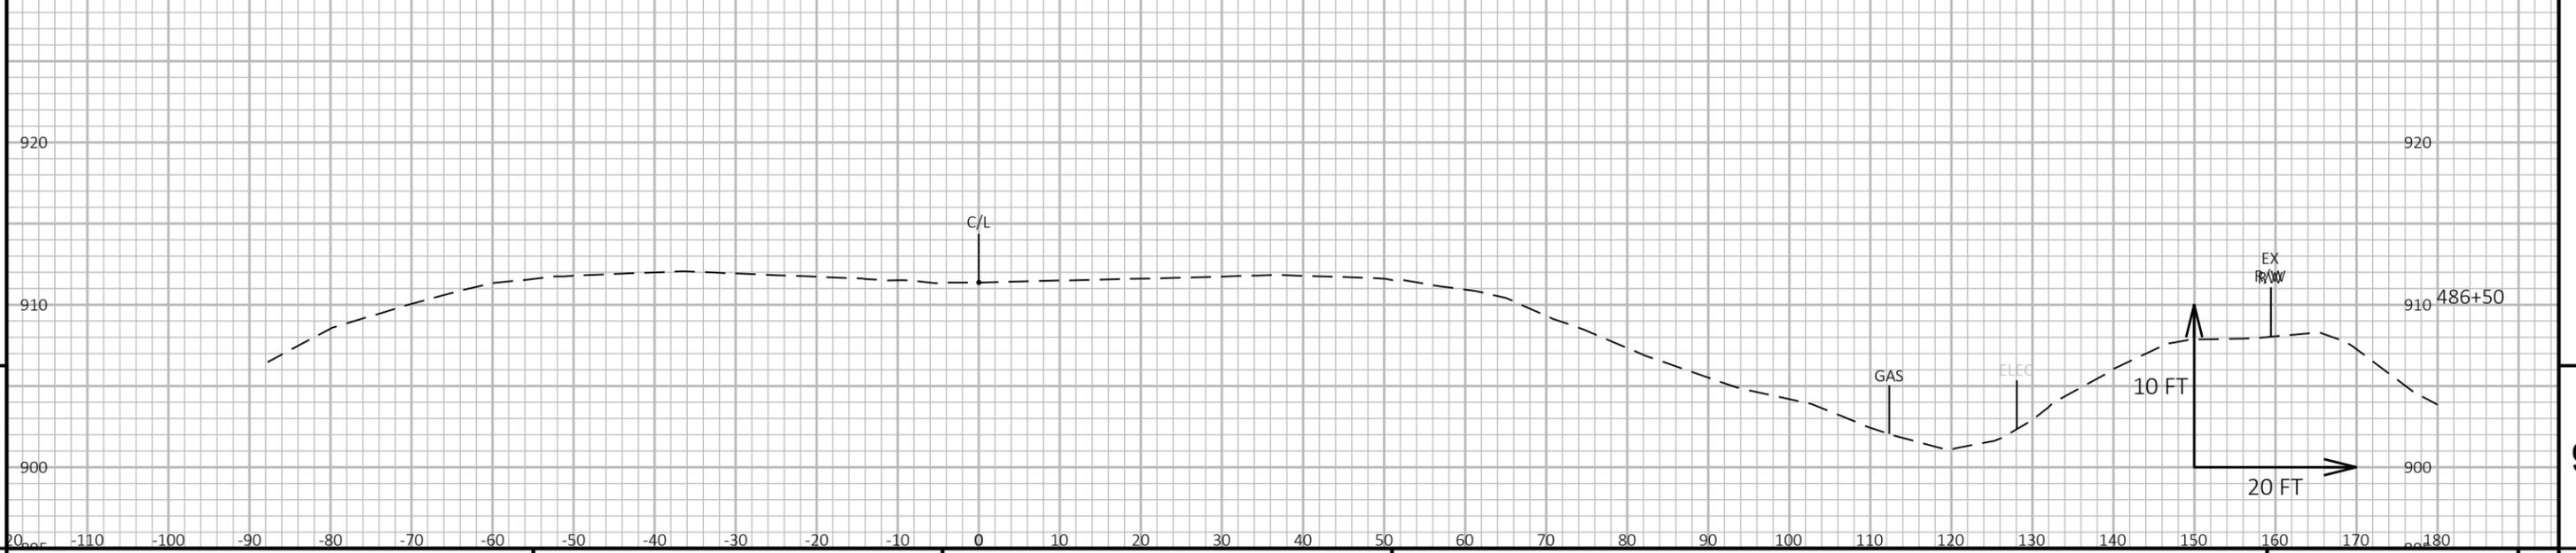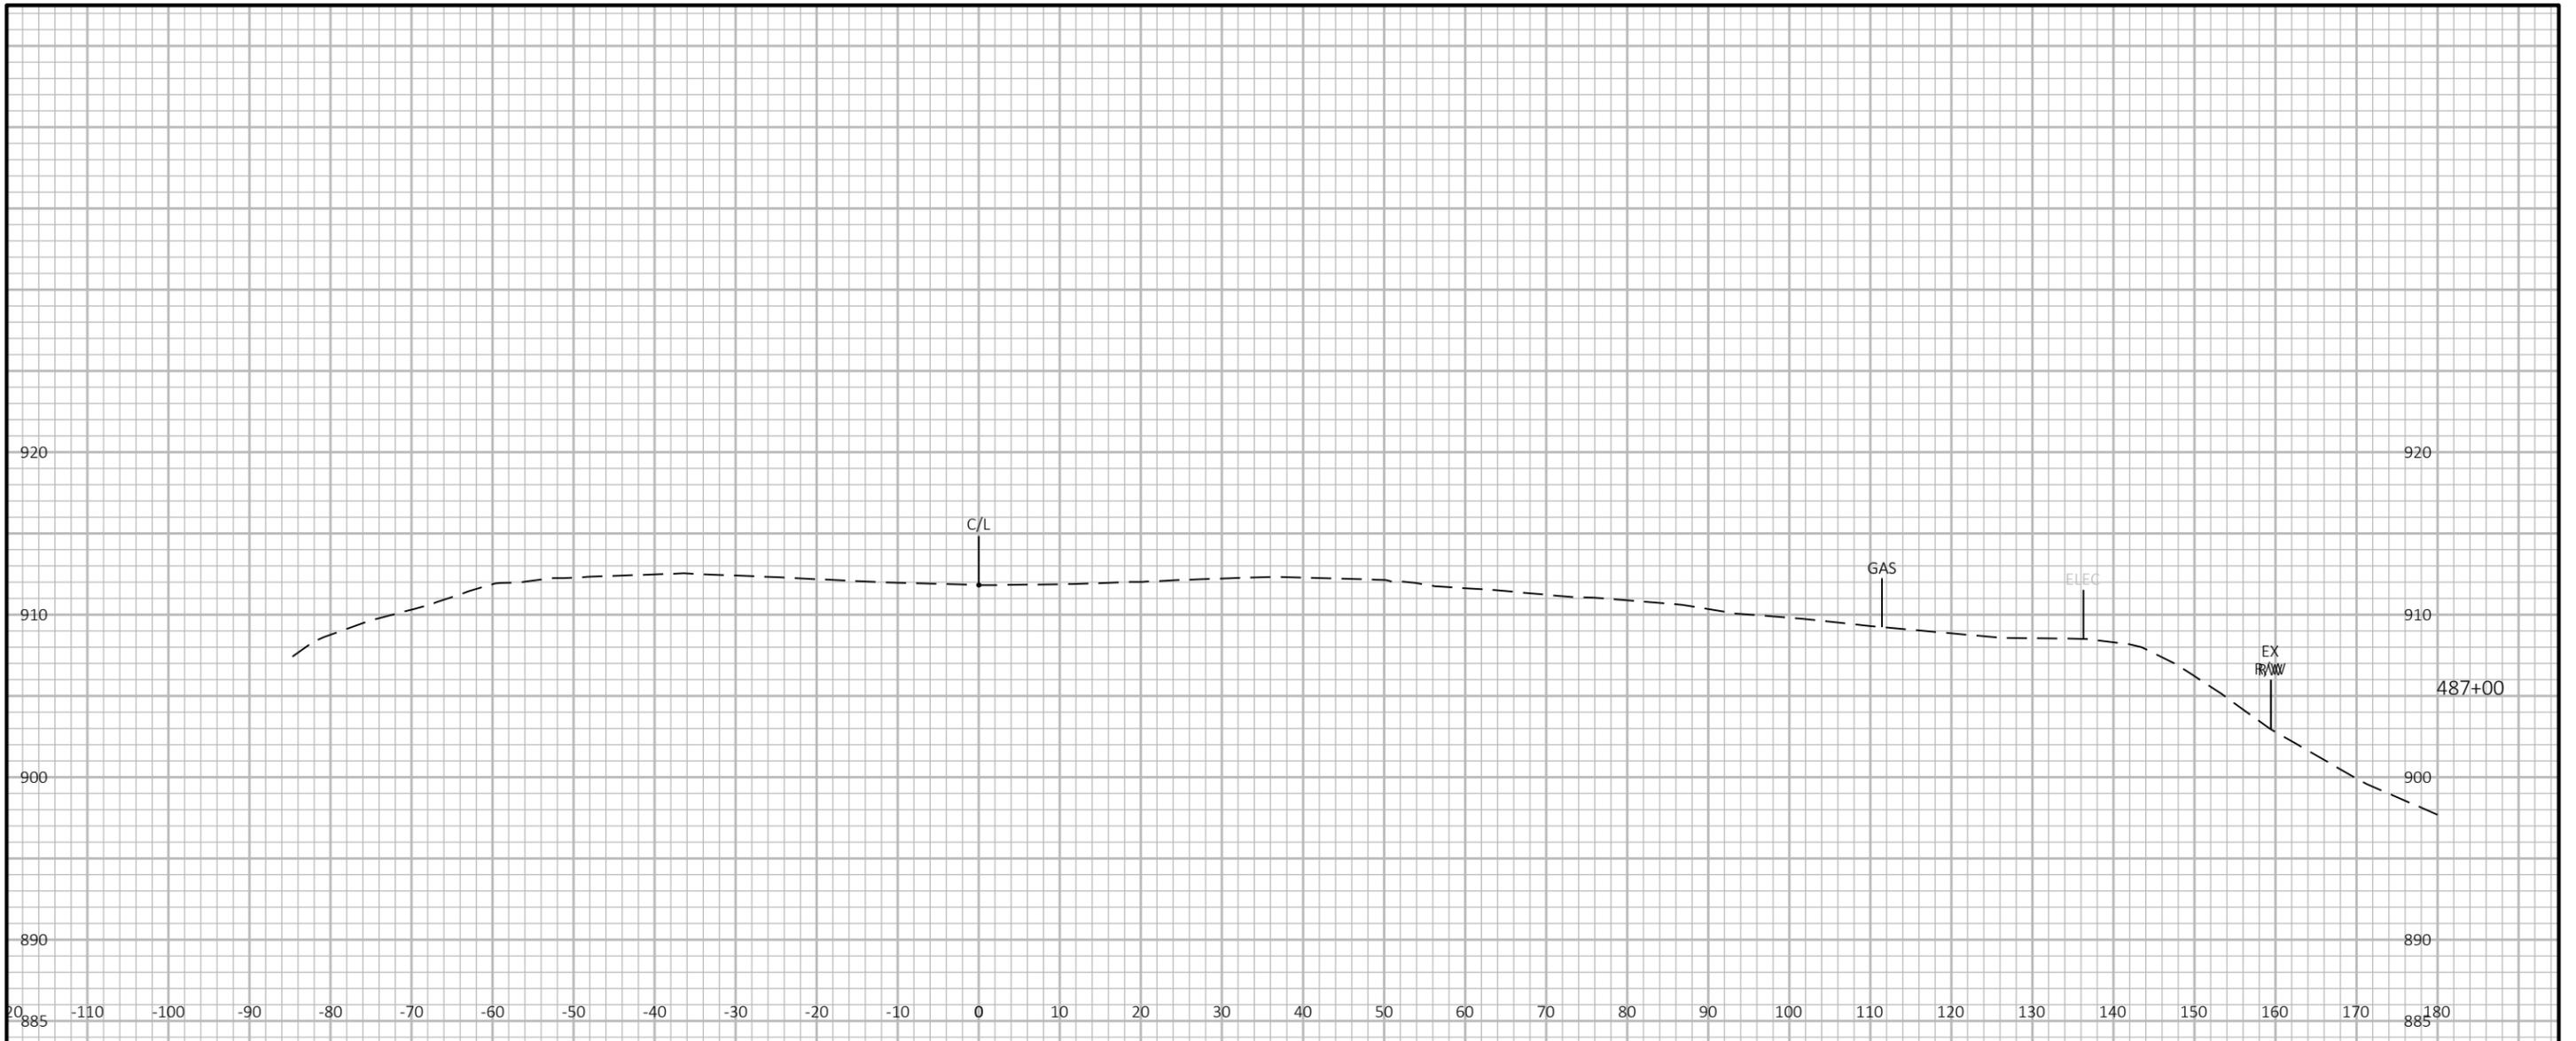


9

9

PROJECT NO: 1040-05-71	HWY: STH 57	COUNTY: OZAUKEE	CROSS SECTIONS: SLOPE STABILIZATION	SHEET	E
------------------------	-------------	-----------------	-------------------------------------	-------	---

FILE NAME : N:\PDS\C3D\10400501\SHEETS\090202-XS.DWG PLOT DATE : 2/23/2026 8:56 AM PLOT BY : SCHMIDT, JUDENE M PLOT NAME : PLOT SCALE : 1 IN:20 FT HORZ. / 1 IN:10 FT VERT. WISDOT/CADD SHEET 49

LAYOUT NAME - 22

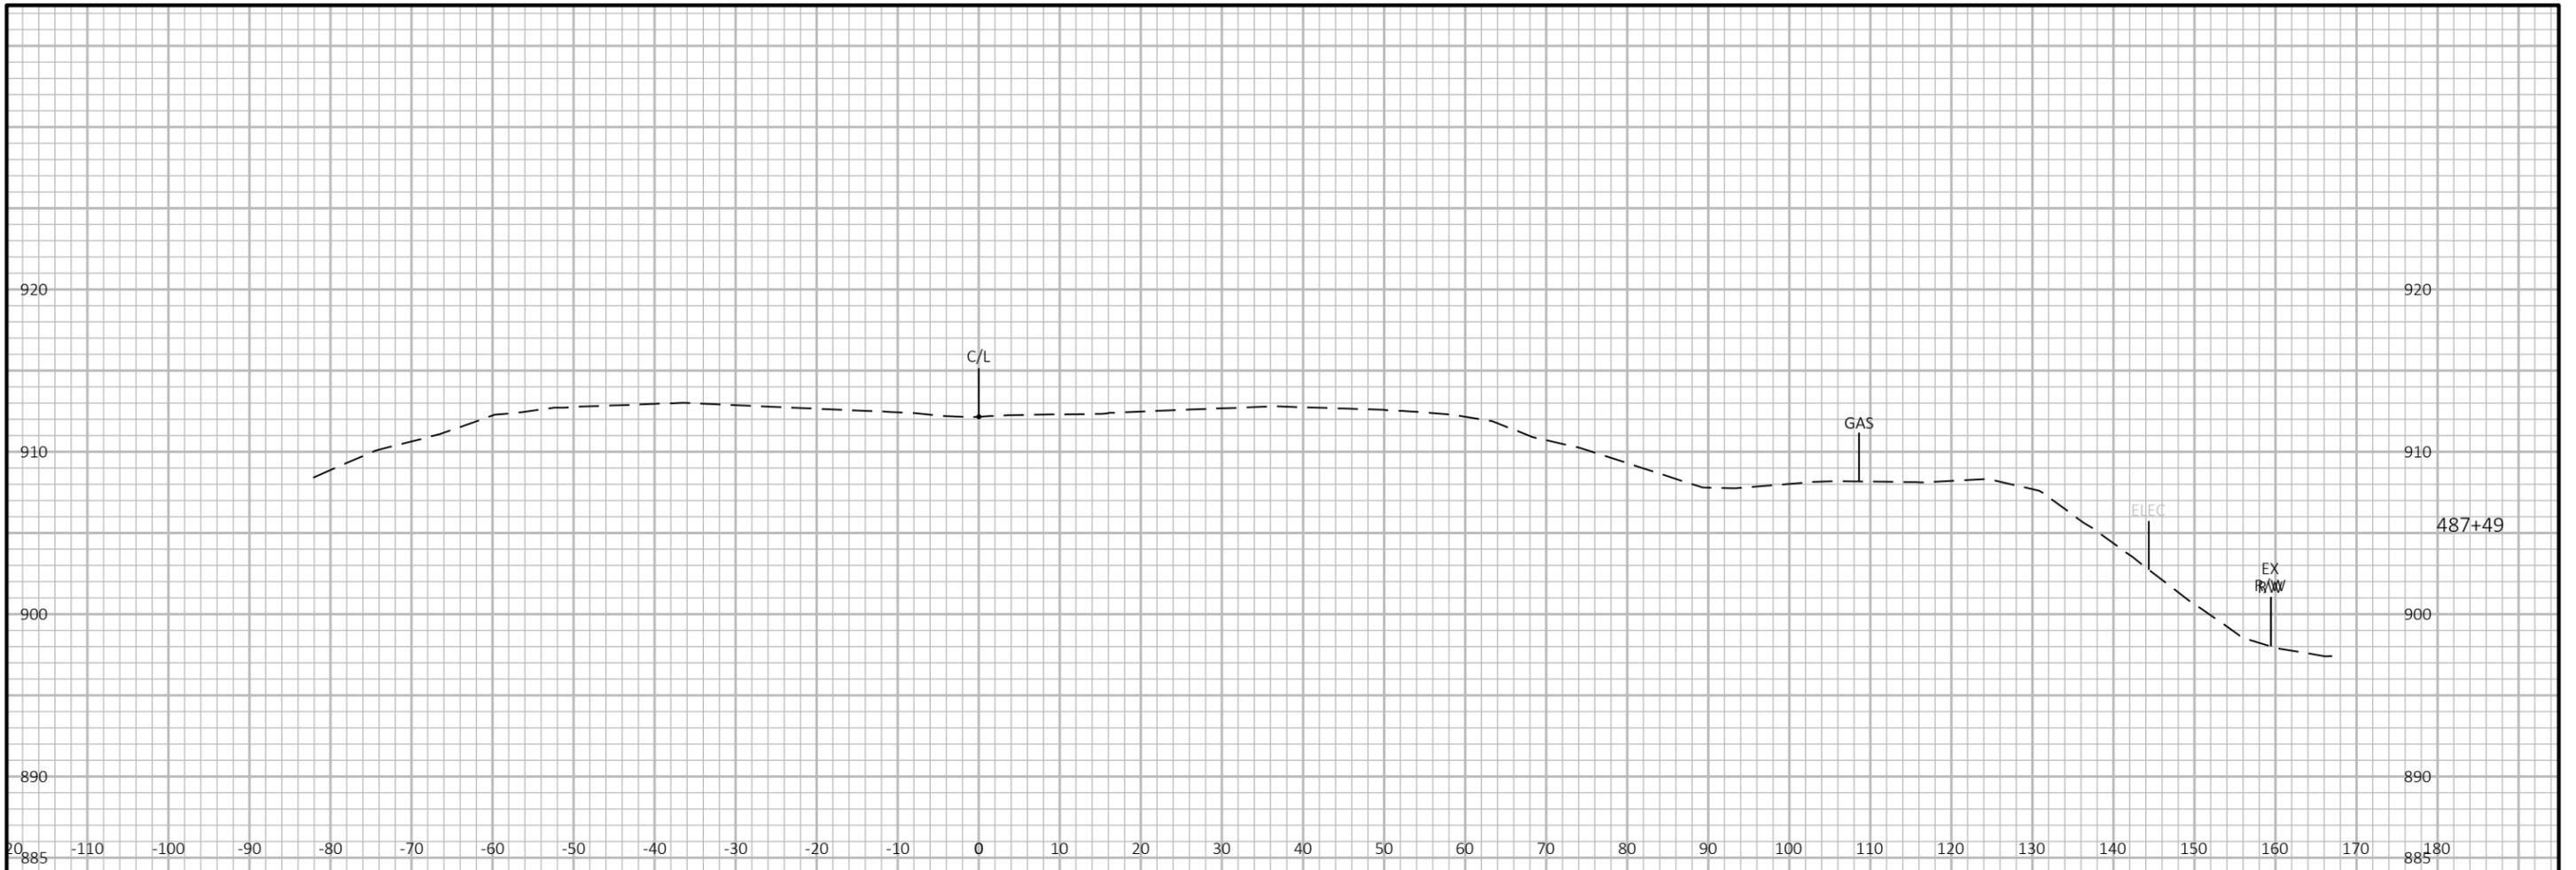

9

9

PROJECT NO: 1040-05-71	HWY: STH 57	COUNTY: OZAUKEE	CROSS SECTIONS: SLOPE STABILIZATION	SHEET	E
------------------------	-------------	-----------------	-------------------------------------	-------	---

FILE NAME : N:\PDS\C3D\10400501\SHEETS\090202-XS.DWG PLOT DATE : 2/23/2026 8:56 AM PLOT BY : SCHMIDT, JUDENE M PLOT NAME : PLOT SCALE : 1 IN:20 FT HORZ. / 1 IN:10 FT VERT. WISDOT/CADD SHEET 49

LAYOUT NAME - 23




9

9

PROJECT NO: 1040-05-71	HWY: STH 57	COUNTY: OZAUKEE	CROSS SECTIONS: SLOPE STABILIZATION	SHEET	E
------------------------	-------------	-----------------	-------------------------------------	-------	---

FILE NAME : N:\PDS\C3D\10400501\SHEETS\090202-XS.DWG PLOT DATE : 2/23/2026 8:56 AM PLOT BY : SCHMIDT, JUDENE M PLOT NAME : PLOT SCALE : 1 IN:20 FT HORZ. / 1 IN:10 FT VERT. WISDOT/CADD SHEET 49

LAYOUT NAME - 24

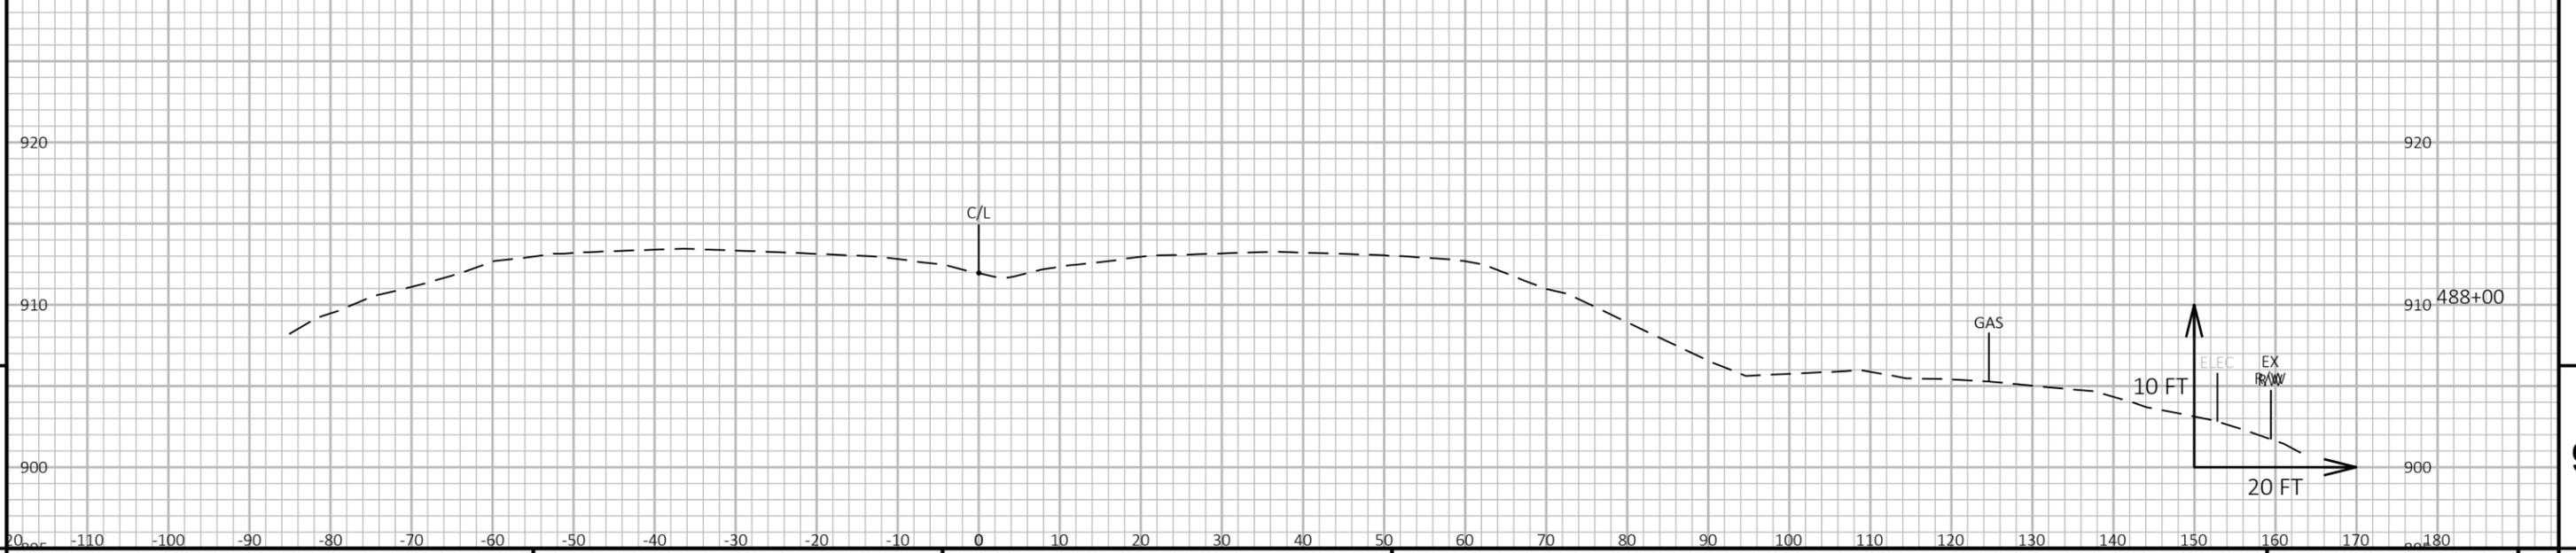



9

9

PROJECT NO: 1040-05-71	HWY: STH 57	COUNTY: OZAUKEE	CROSS SECTIONS: SLOPE STABILIZATION	SHEET	E
------------------------	-------------	-----------------	-------------------------------------	-------	---

FILE NAME : N:\PDS\C3D\10400501\SHEETS\090202-XS.DWG PLOT DATE : 2/23/2026 8:56 AM PLOT BY : SCHMIDT, JUDENE M PLOT NAME : PLOT SCALE : 1 IN:20 FT HORZ. / 1 IN:10 FT VERT. WISDOT/CADD SHEET 49


LAYOUT NAME - 25

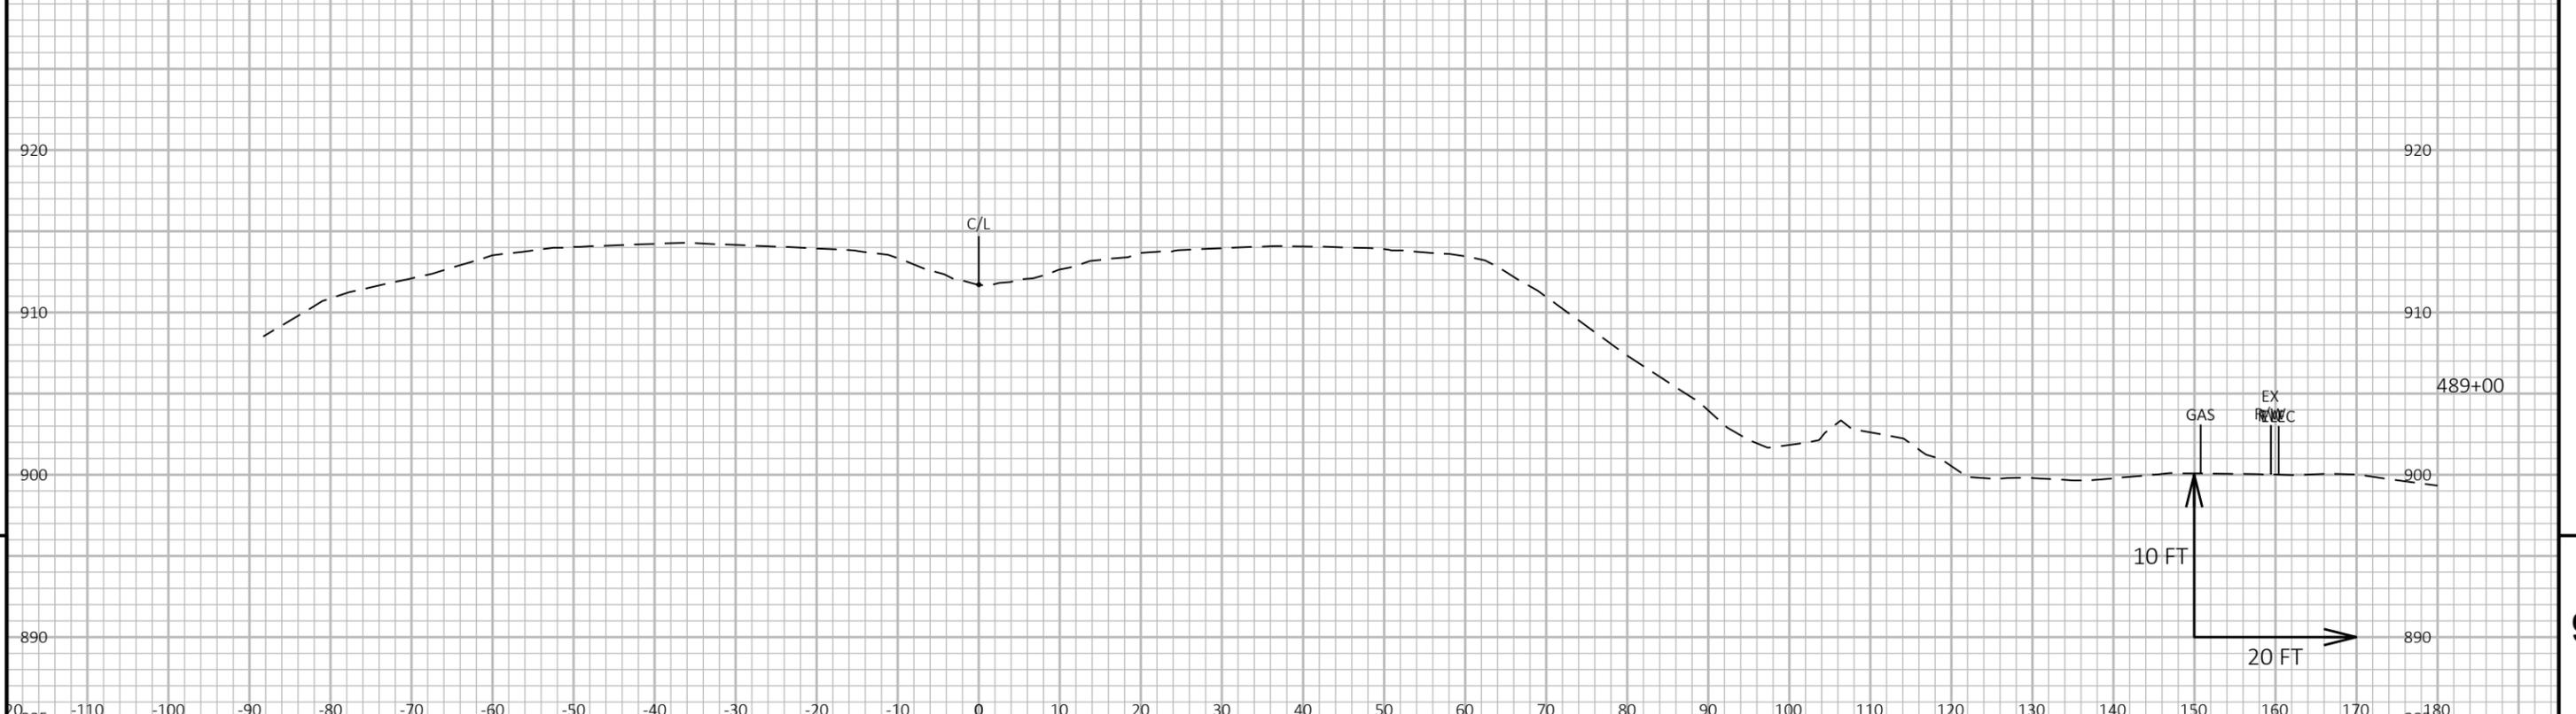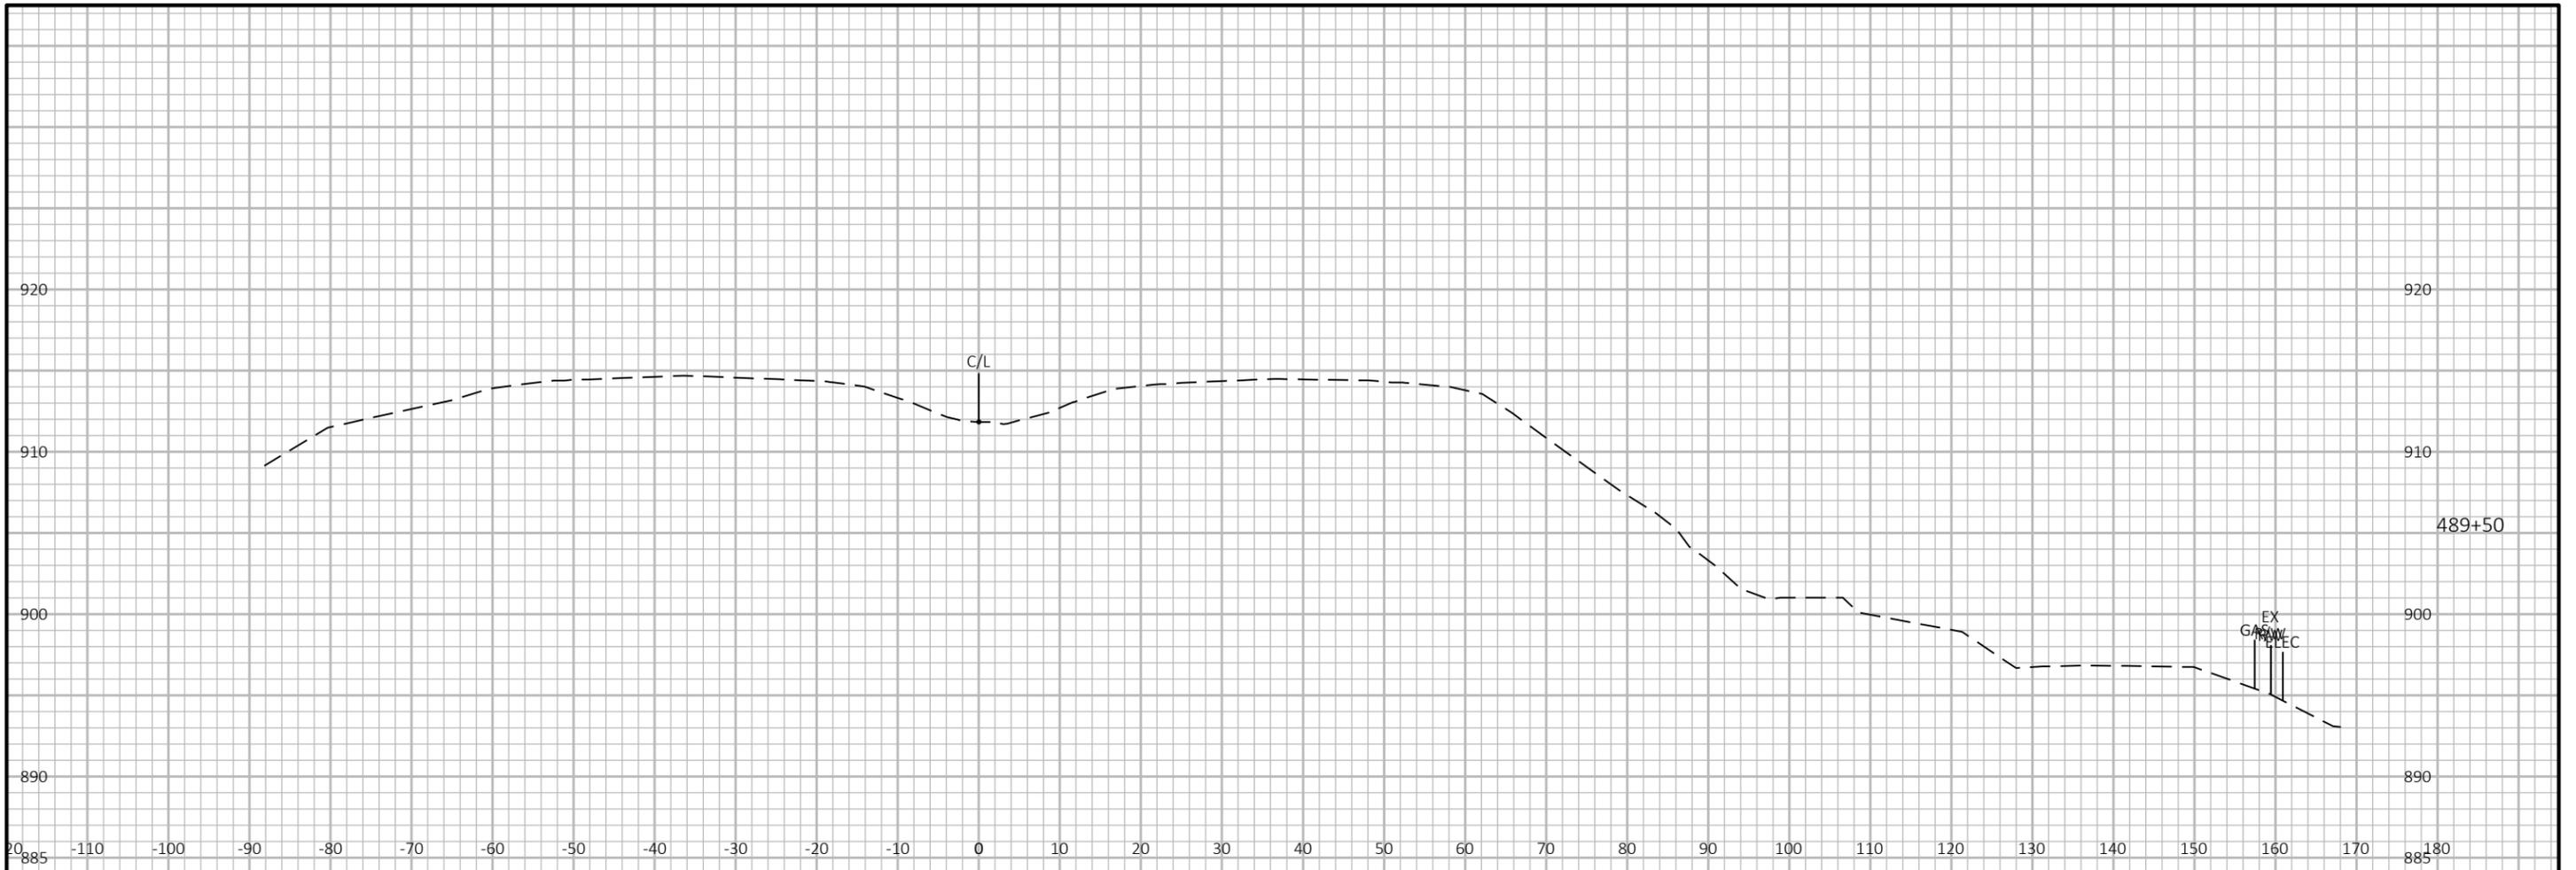

9

9

PROJECT NO: 1040-05-71 HWY: STH 57 COUNTY: OZAUKEE CROSS SECTIONS: SLOPE STABILIZATION SHEET E

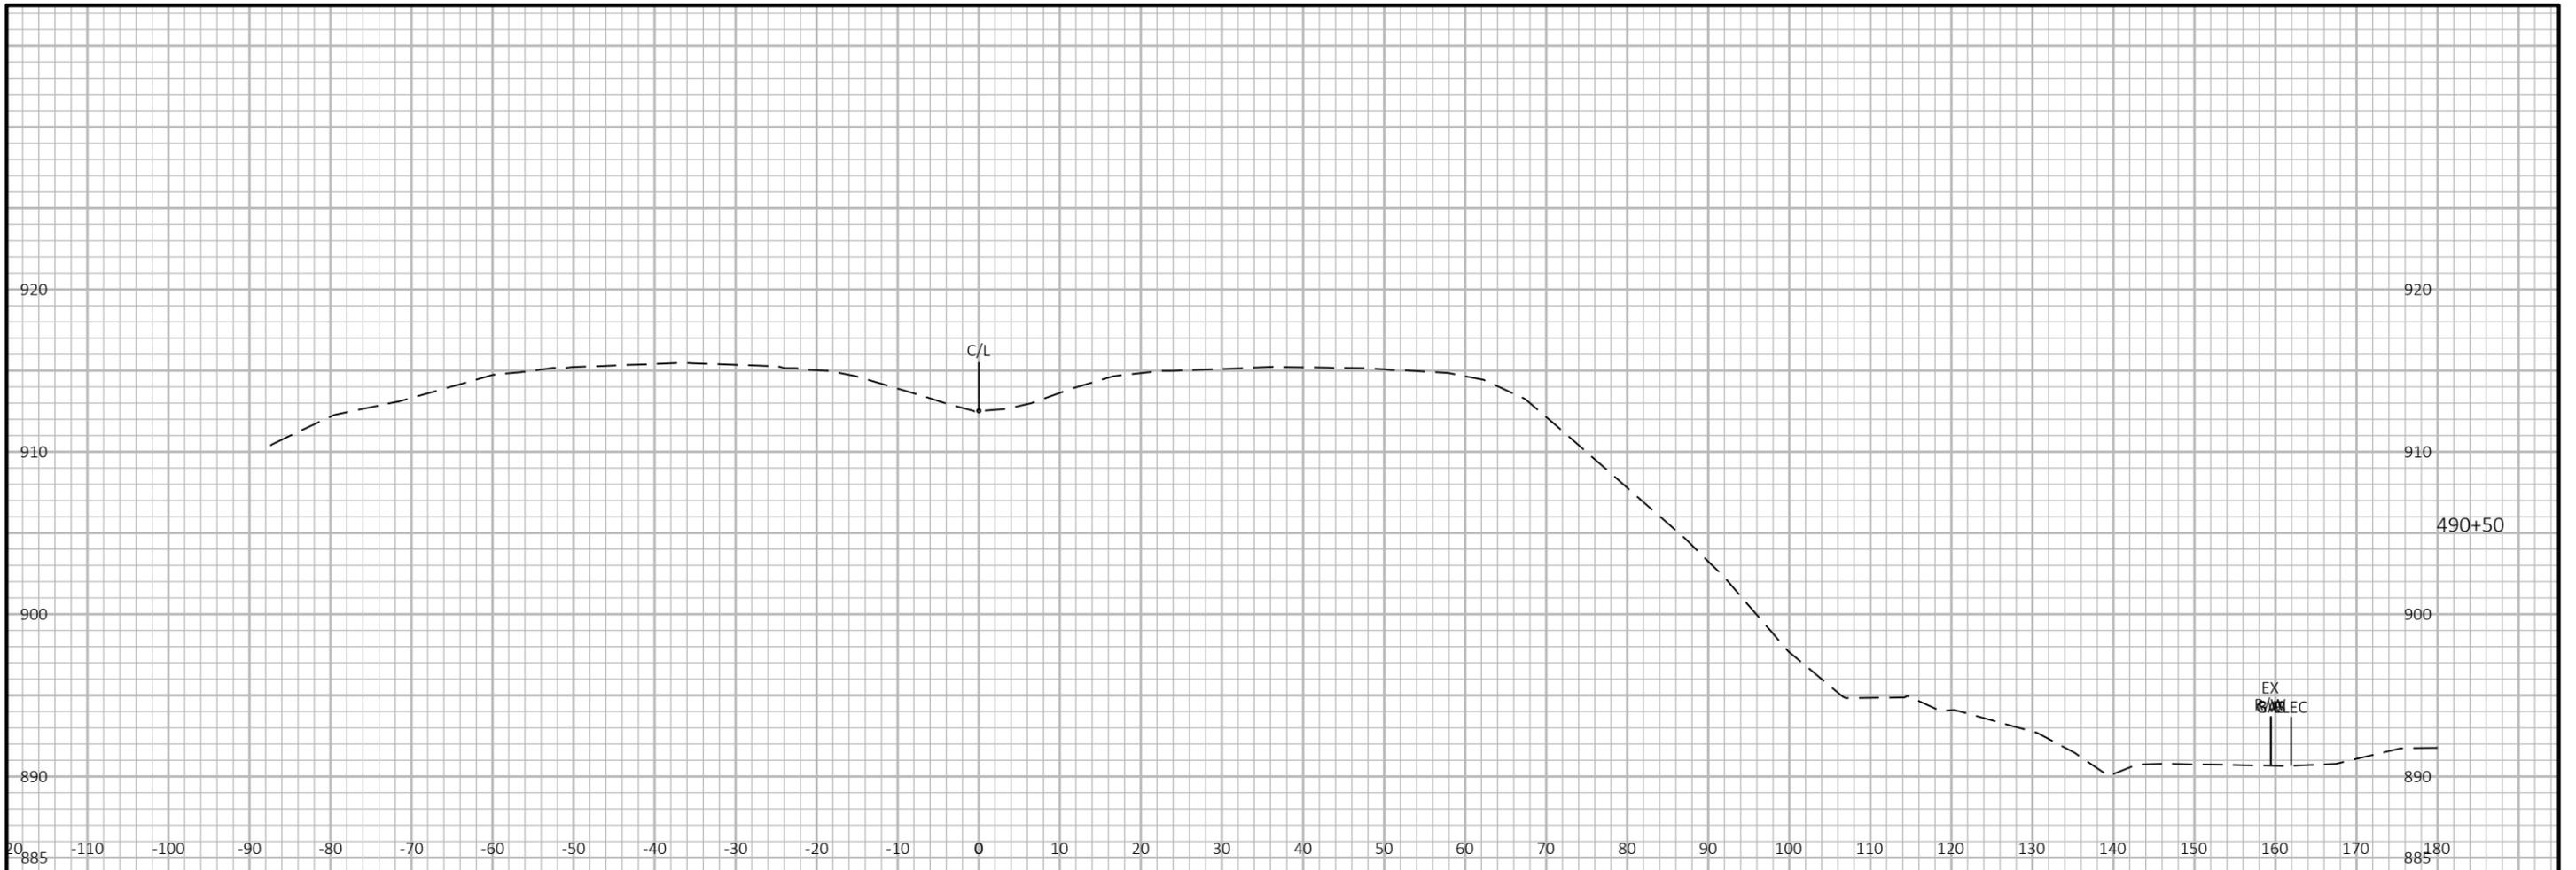


9

9

PROJECT NO: 1040-05-71 HWY: STH 57 COUNTY: OZAUKEE CROSS SECTIONS: SLOPE STABILIZATION SHEET E

FILE NAME : N:\PDS\C3D\10400501\SHEETS\090202-XS.DWG PLOT DATE : 2/23/2026 8:56 AM PLOT BY : SCHMIDT, JUDENE M PLOT NAME : PLOT SCALE : 1 IN:20 FT HORZ. / 1 IN:10 FT VERT. WISDOT/CADD SHEET 49

LAYOUT NAME - 27

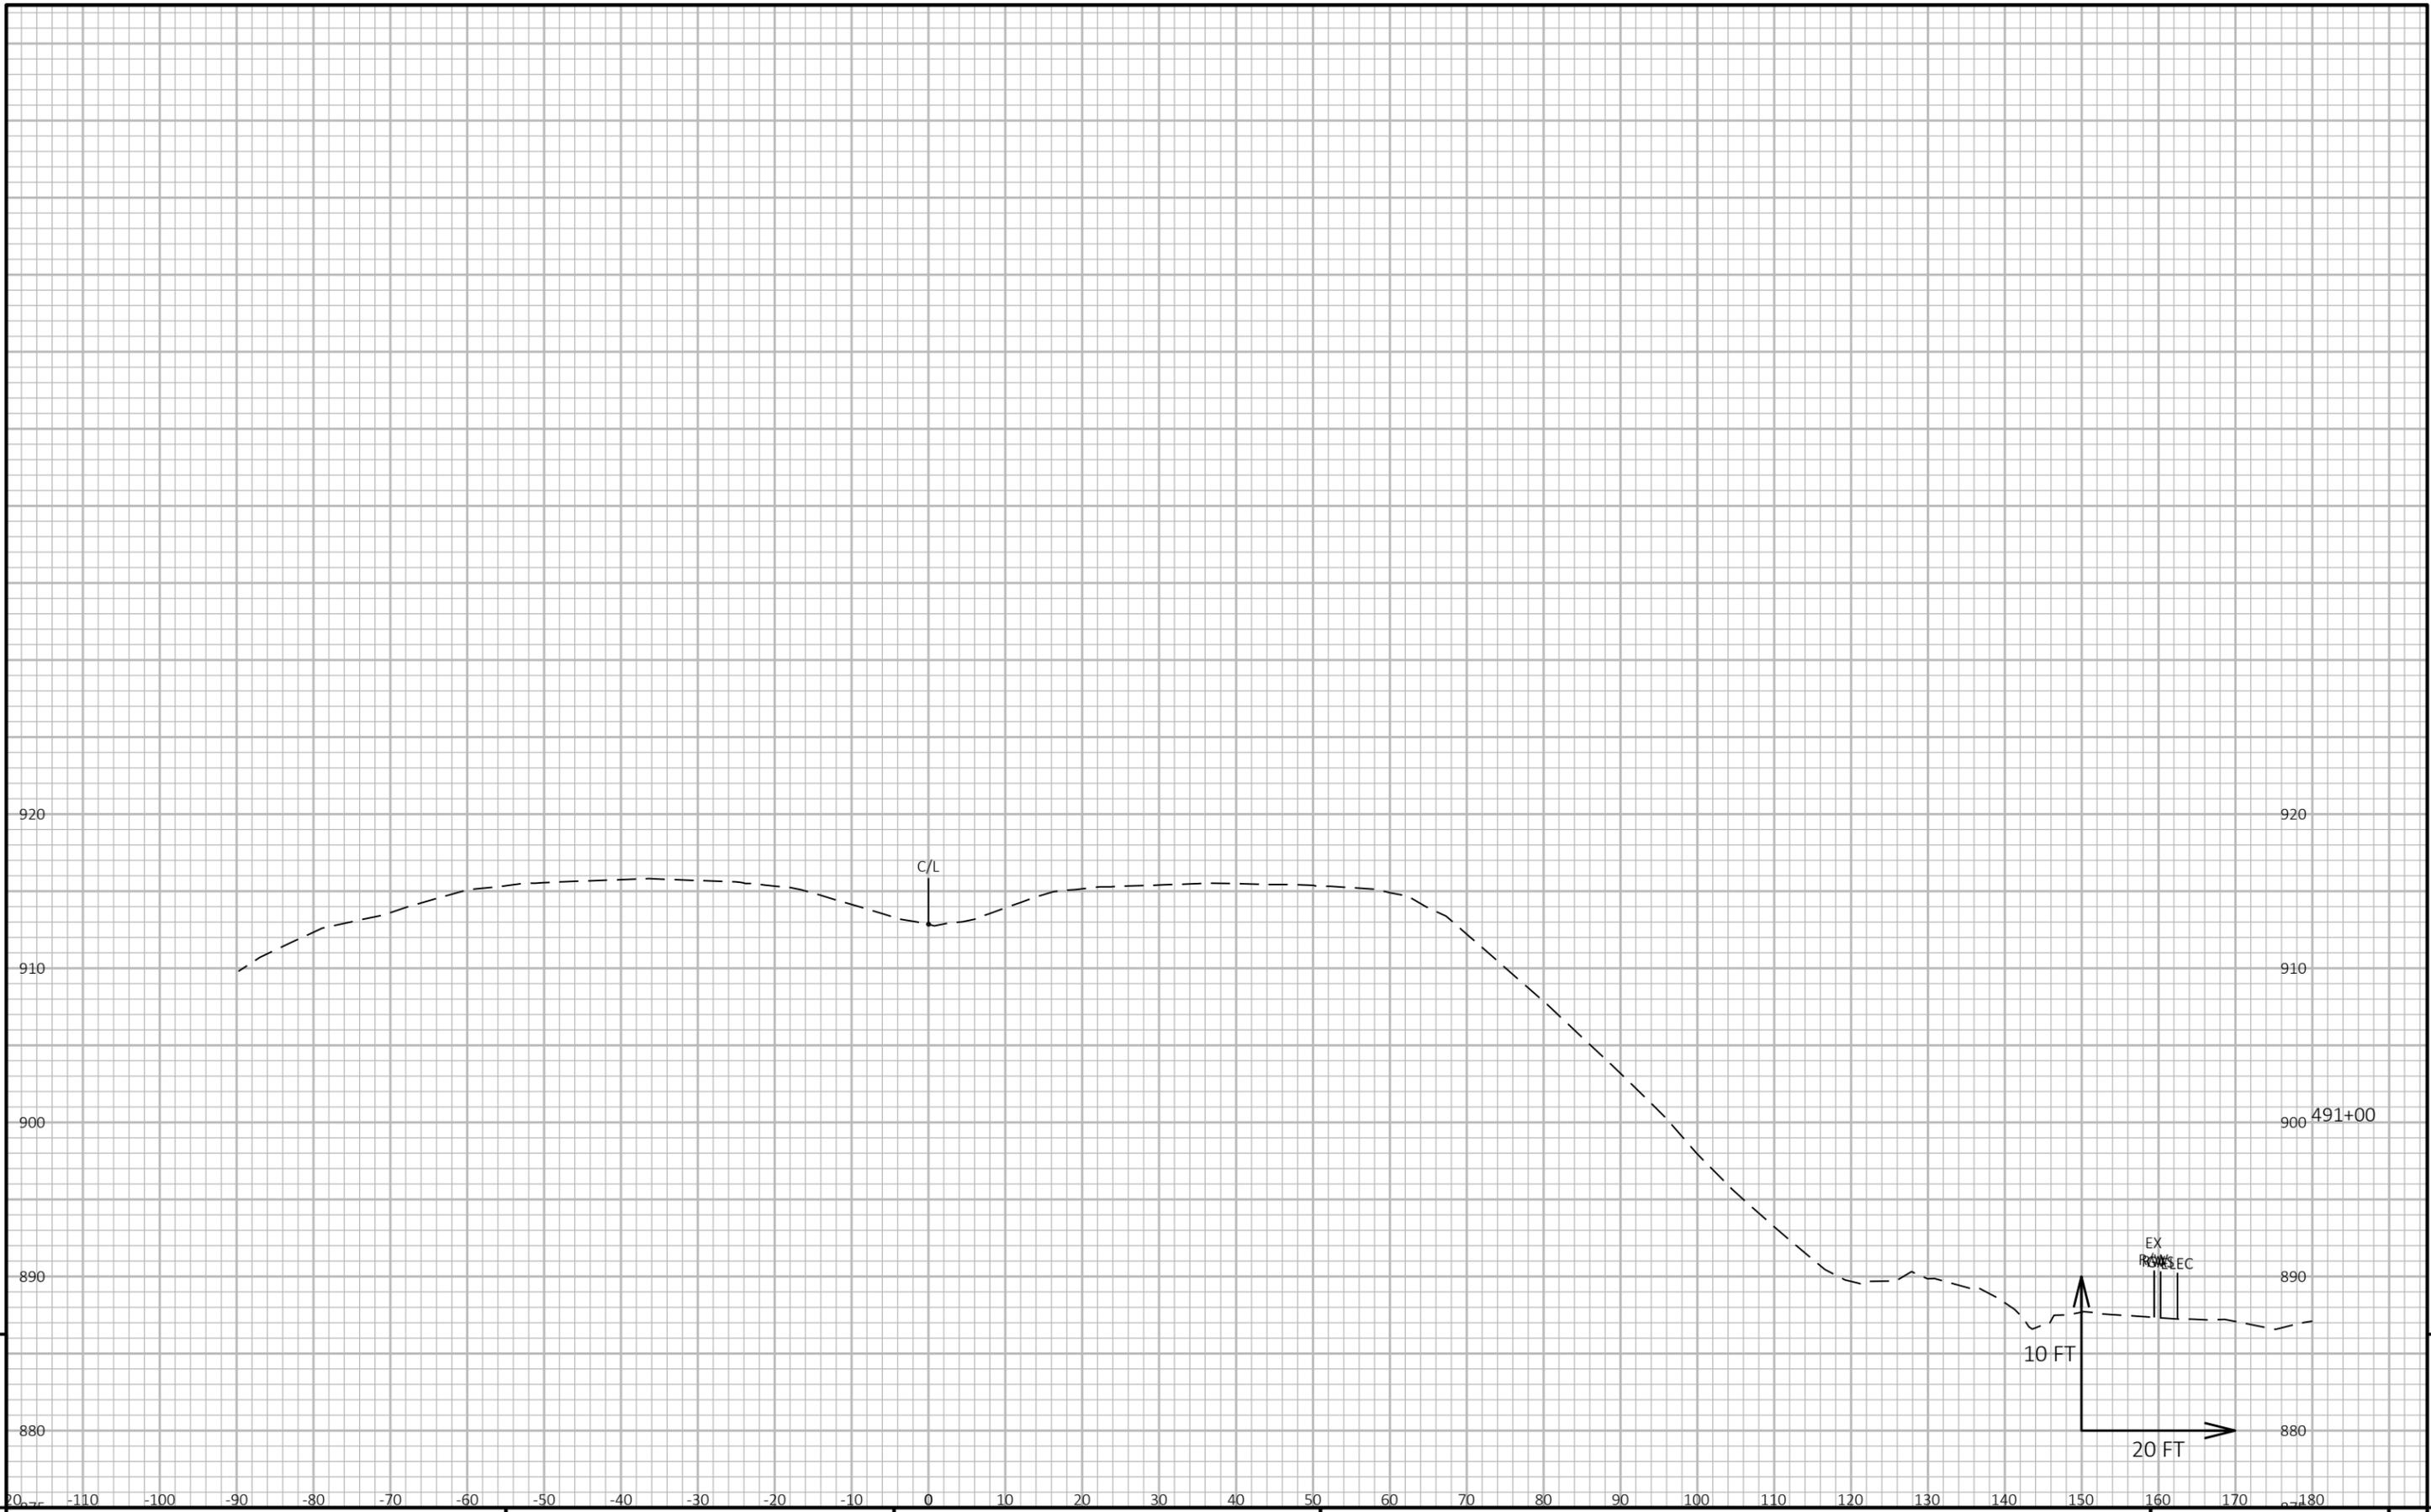


9

9

PROJECT NO: 1040-05-71	HWY: STH 57	COUNTY: OZAUKEE	CROSS SECTIONS: SLOPE STABILIZATION	SHEET	E
------------------------	-------------	-----------------	-------------------------------------	-------	---

FILE NAME : N:\PDS\C3D\10400501\SHEETS\090202-XS.DWG PLOT DATE : 2/23/2026 8:56 AM PLOT BY : SCHMIDT, JUDENE M PLOT NAME : PLOT SCALE : 1 IN:20 FT HORZ. / 1 IN:10 FT VERT. WISDOT/CADD SHEET 49

LAYOUT NAME - 28

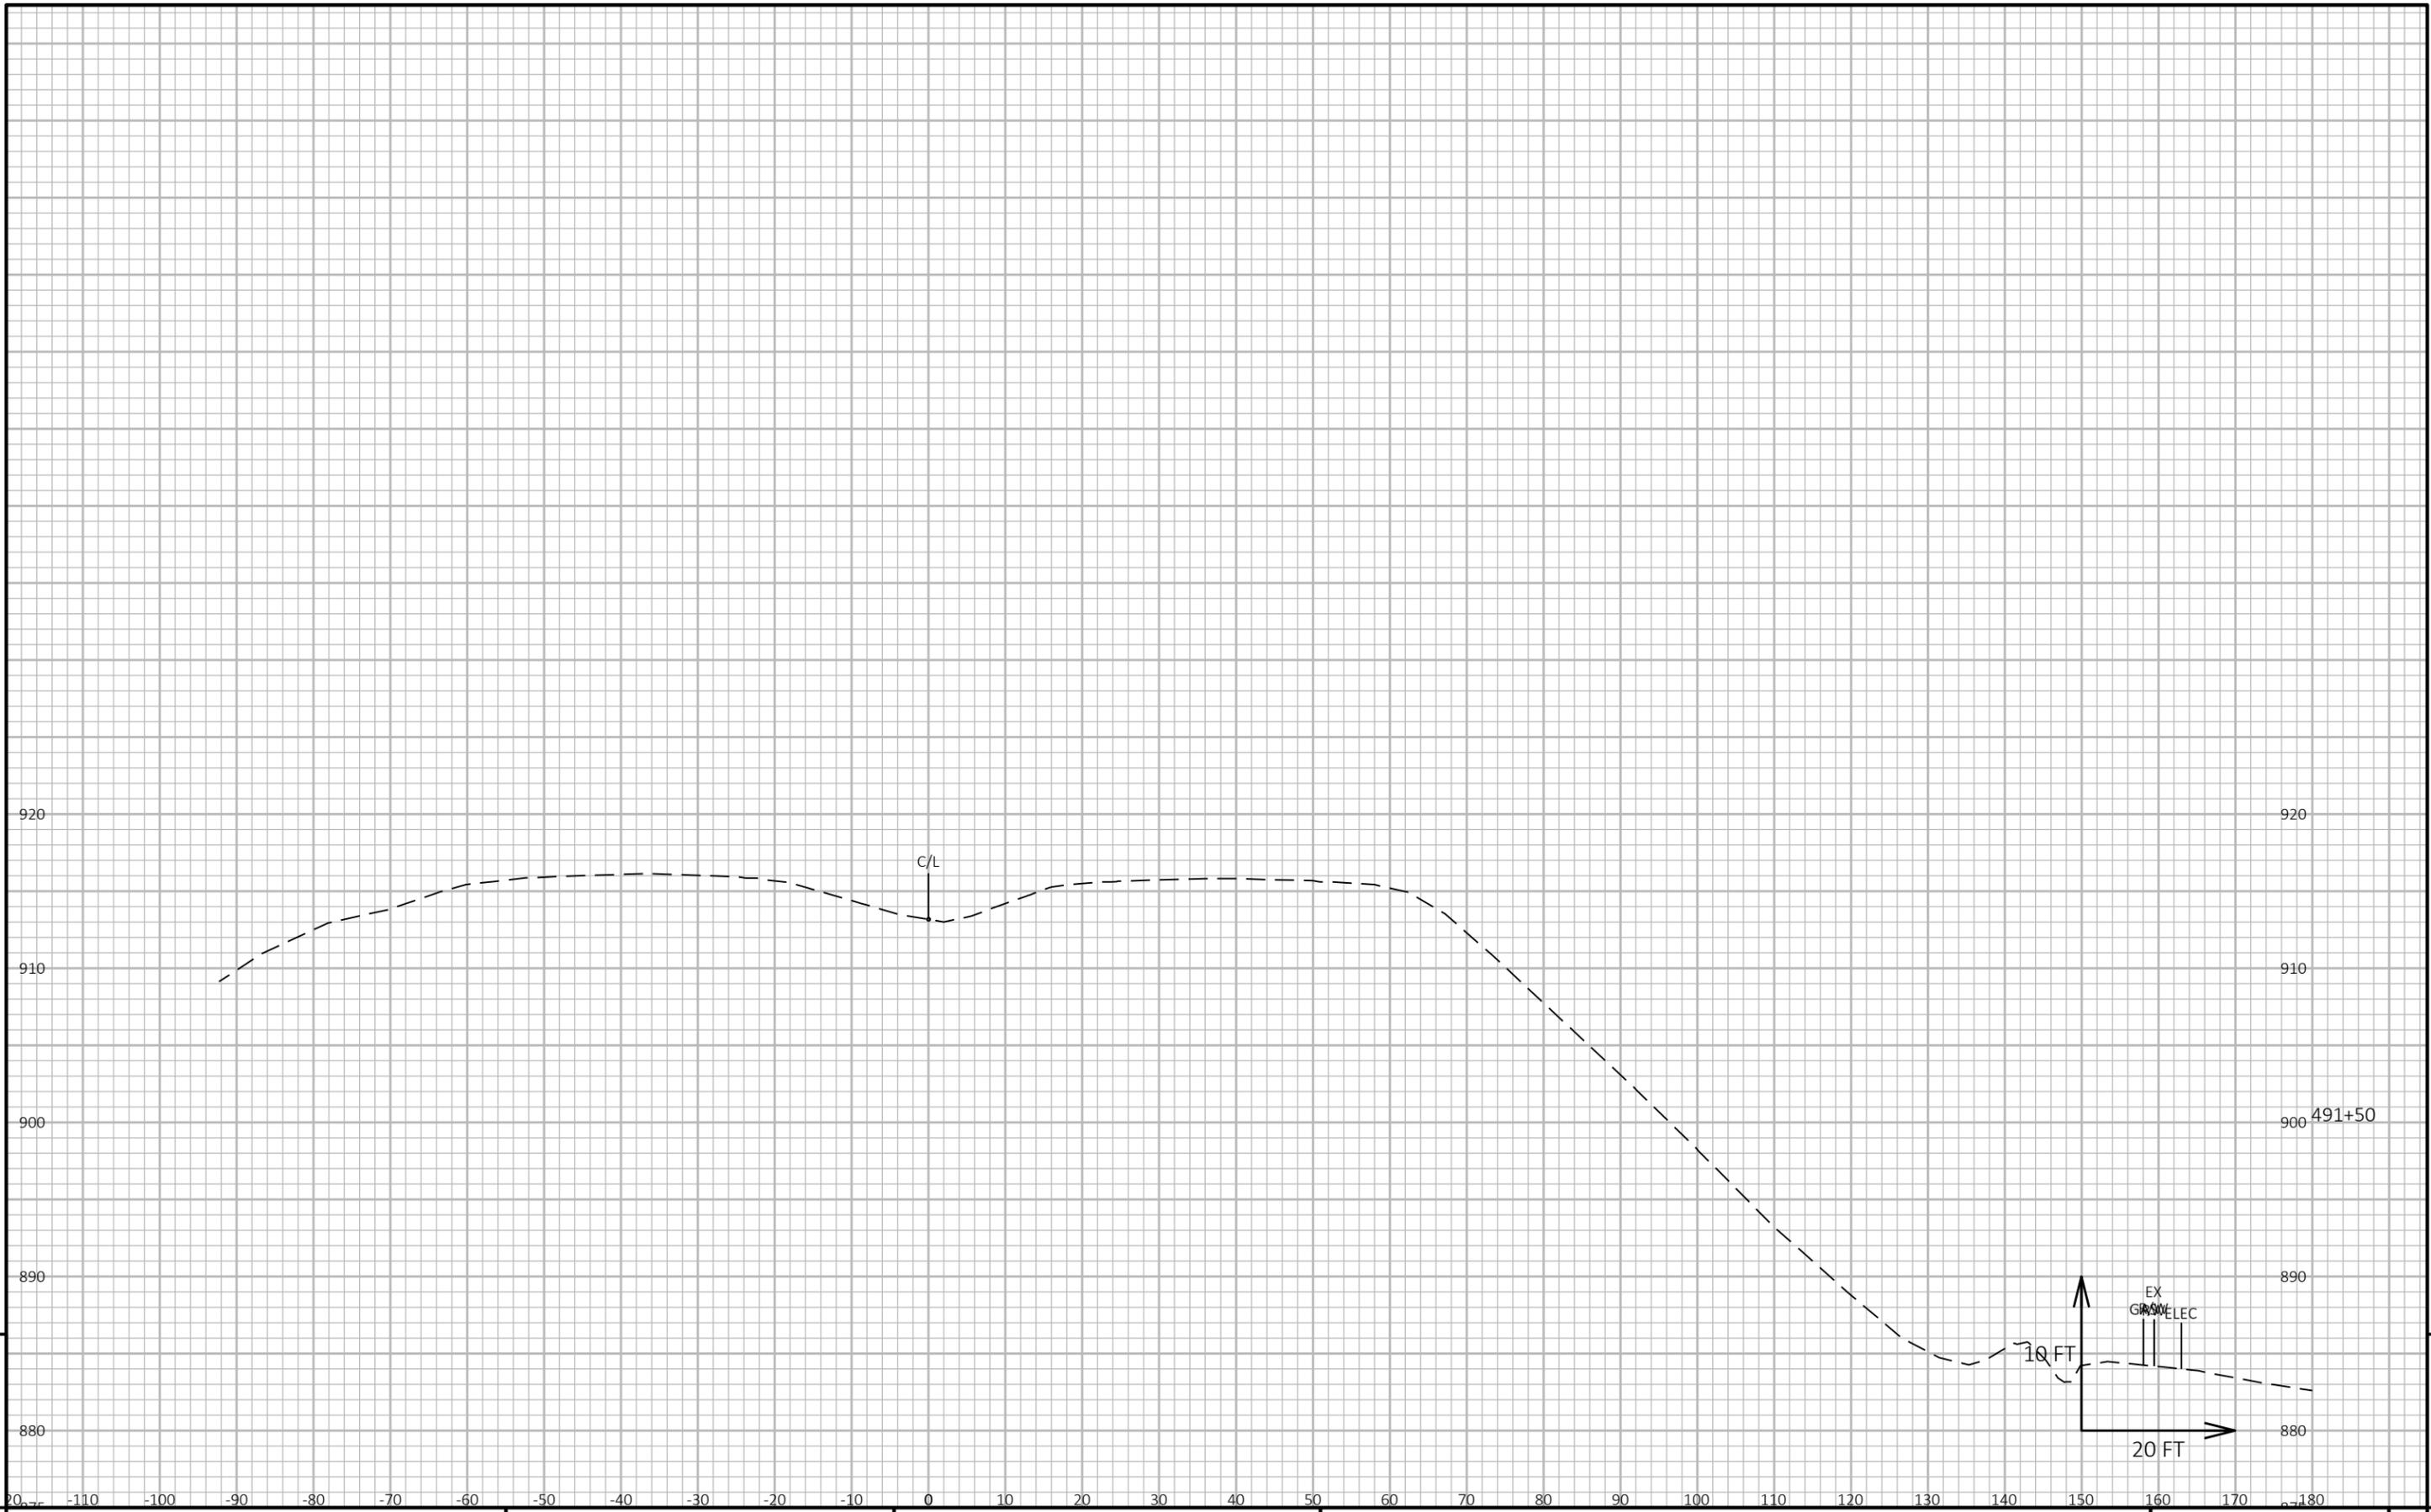


9

9

PROJECT NO: 1040-05-71	HWY: STH 57	COUNTY: OZAUKEE	CROSS SECTIONS: SLOPE STABILIZATION	SHEET	E
------------------------	-------------	-----------------	-------------------------------------	-------	---

FILE NAME : N:\PDS\C3D\10400501\SHEETS\090202-XS.DWG PLOT DATE : 2/23/2026 8:56 AM PLOT BY : SCHMIDT, JUDENE M PLOT NAME : PLOT SCALE : 1 IN:20 FT HORZ. / 1 IN:10 FT VERT. WISDOT/CADD SHEET 49

LAYOUT NAME - 29

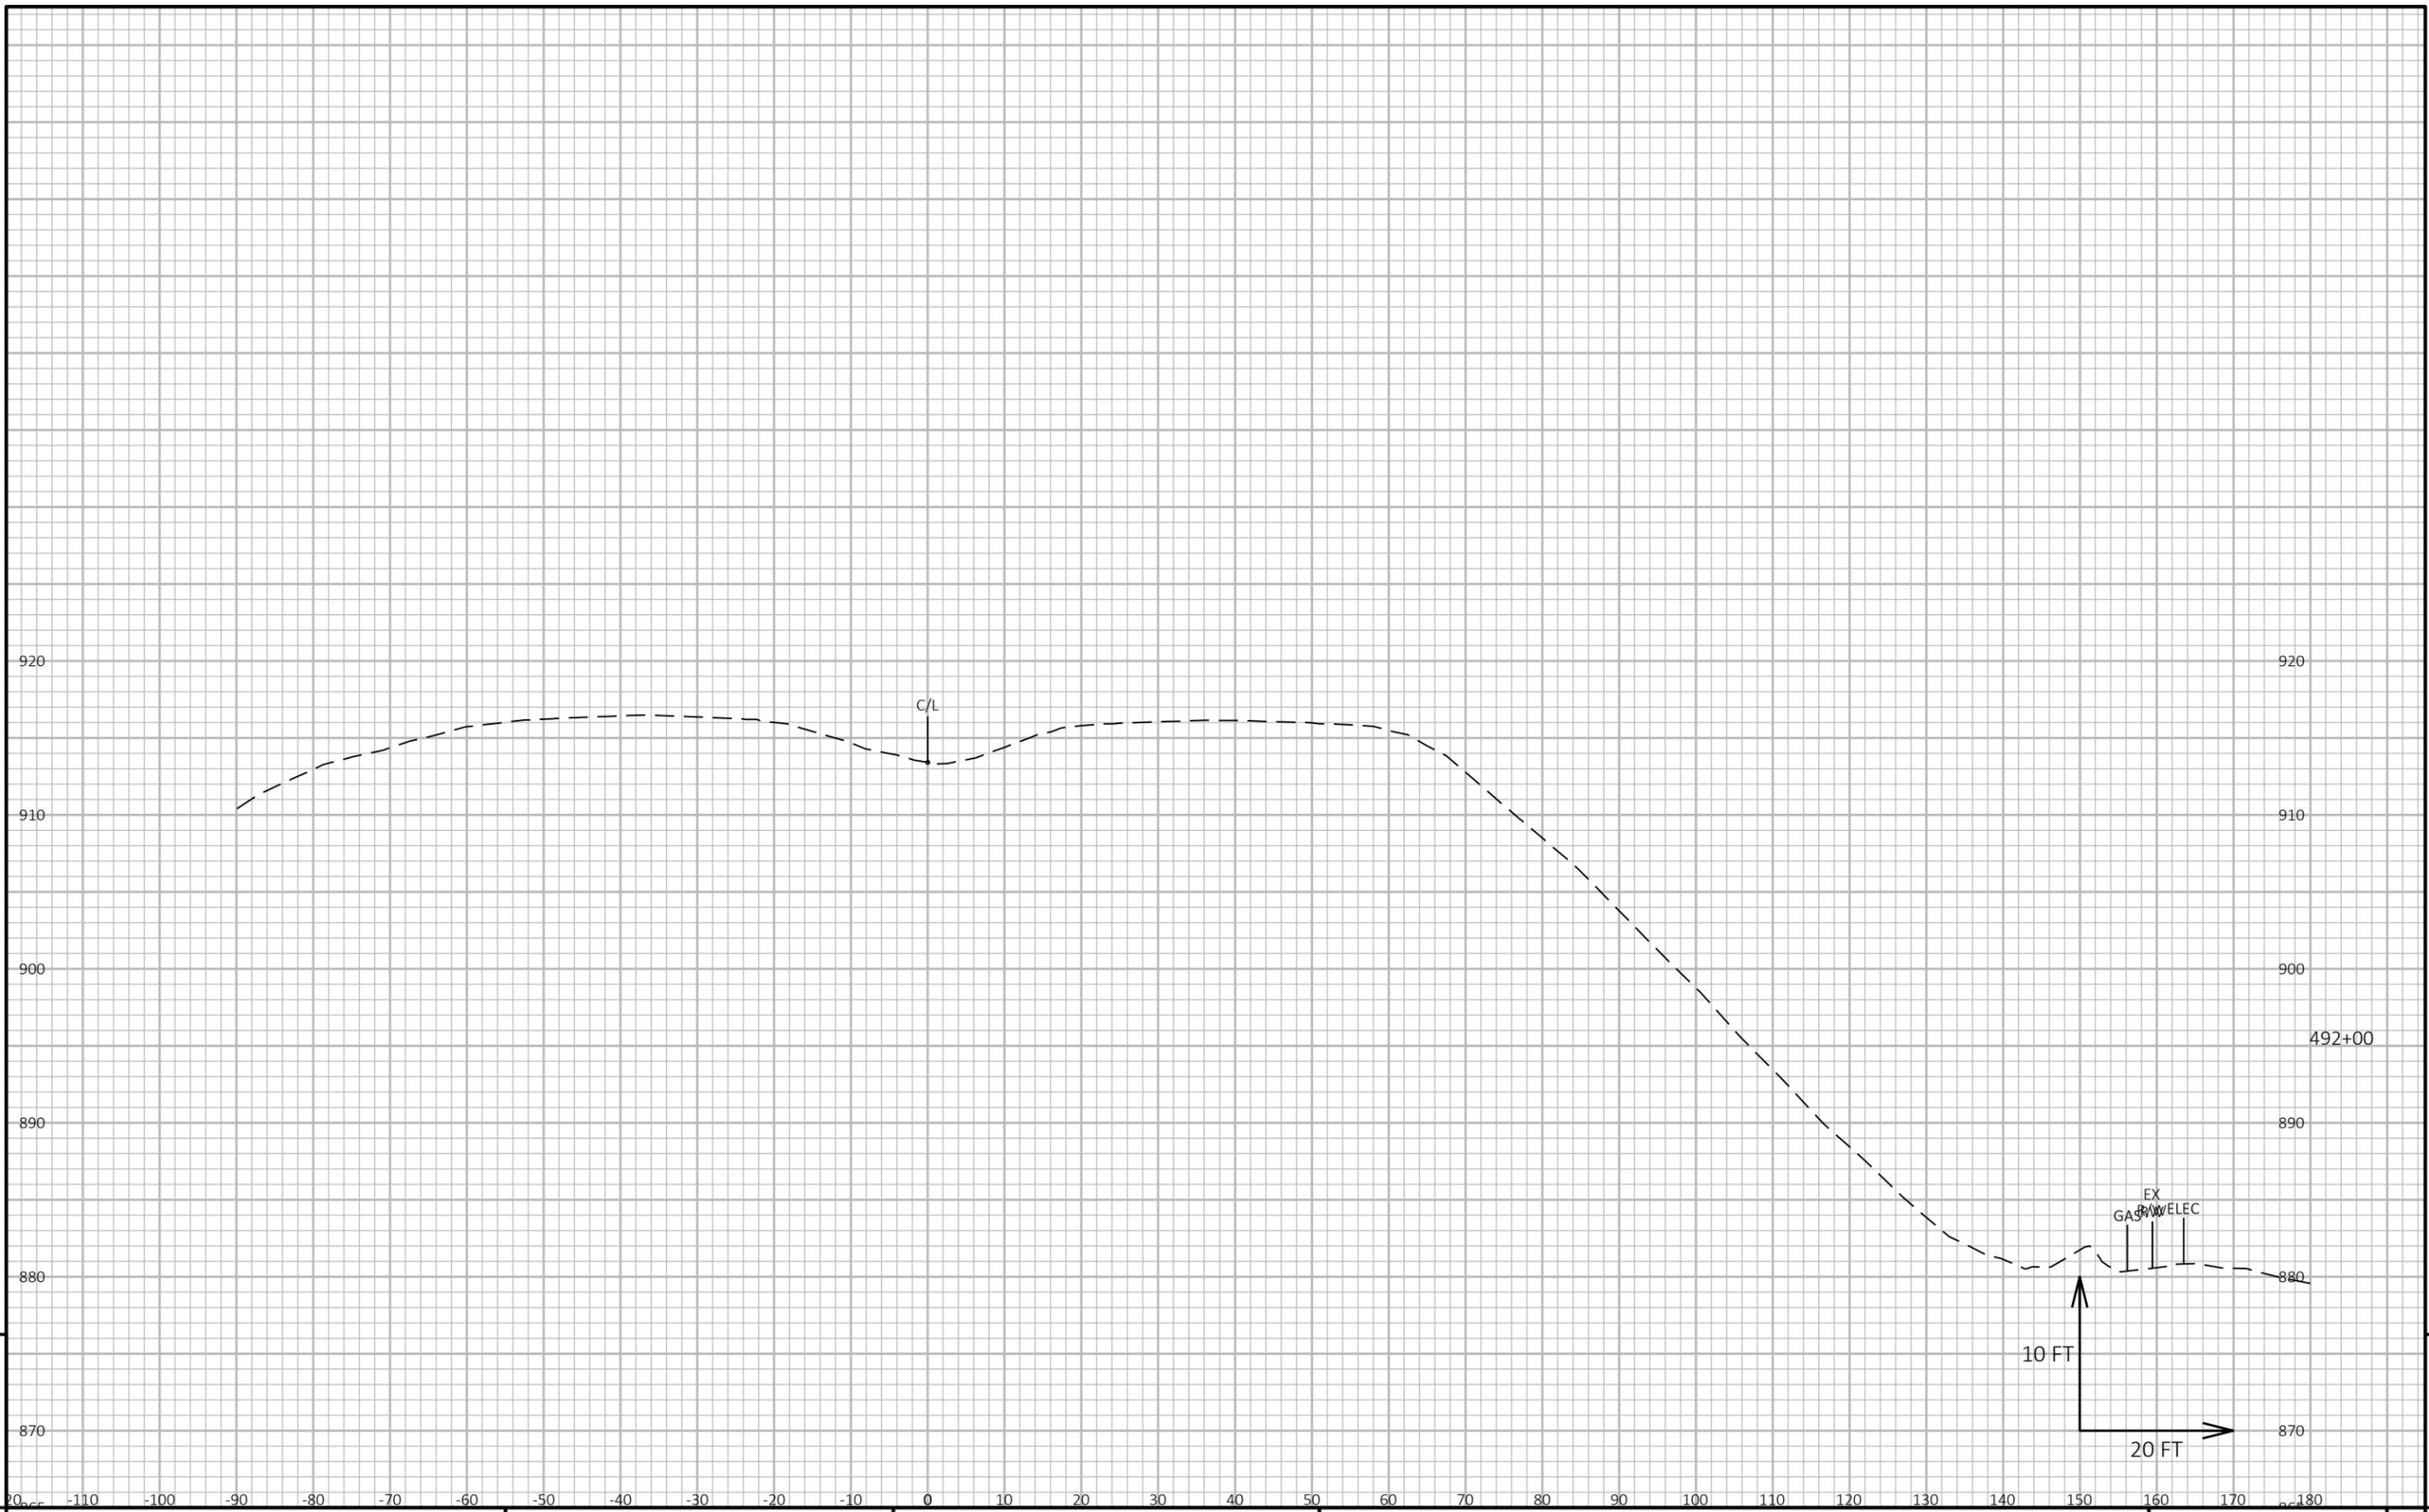


9

9

PROJECT NO: 1040-05-71	HWY: STH 57	COUNTY: OZAUKEE	CROSS SECTIONS: SLOPE STABILIZATION	SHEET	E
------------------------	-------------	-----------------	-------------------------------------	-------	---

FILE NAME : N:\PDS\C3D\10400501\SHEETS\090202-XS.DWG PLOT DATE : 2/23/2026 8:56 AM PLOT BY : SCHMIDT, JUDENE M PLOT NAME : PLOT SCALE : 1 IN:20 FT HORZ. / 1 IN:10 FT VERT. WISDOT/CADD SHEET 49

LAYOUT NAME - 30

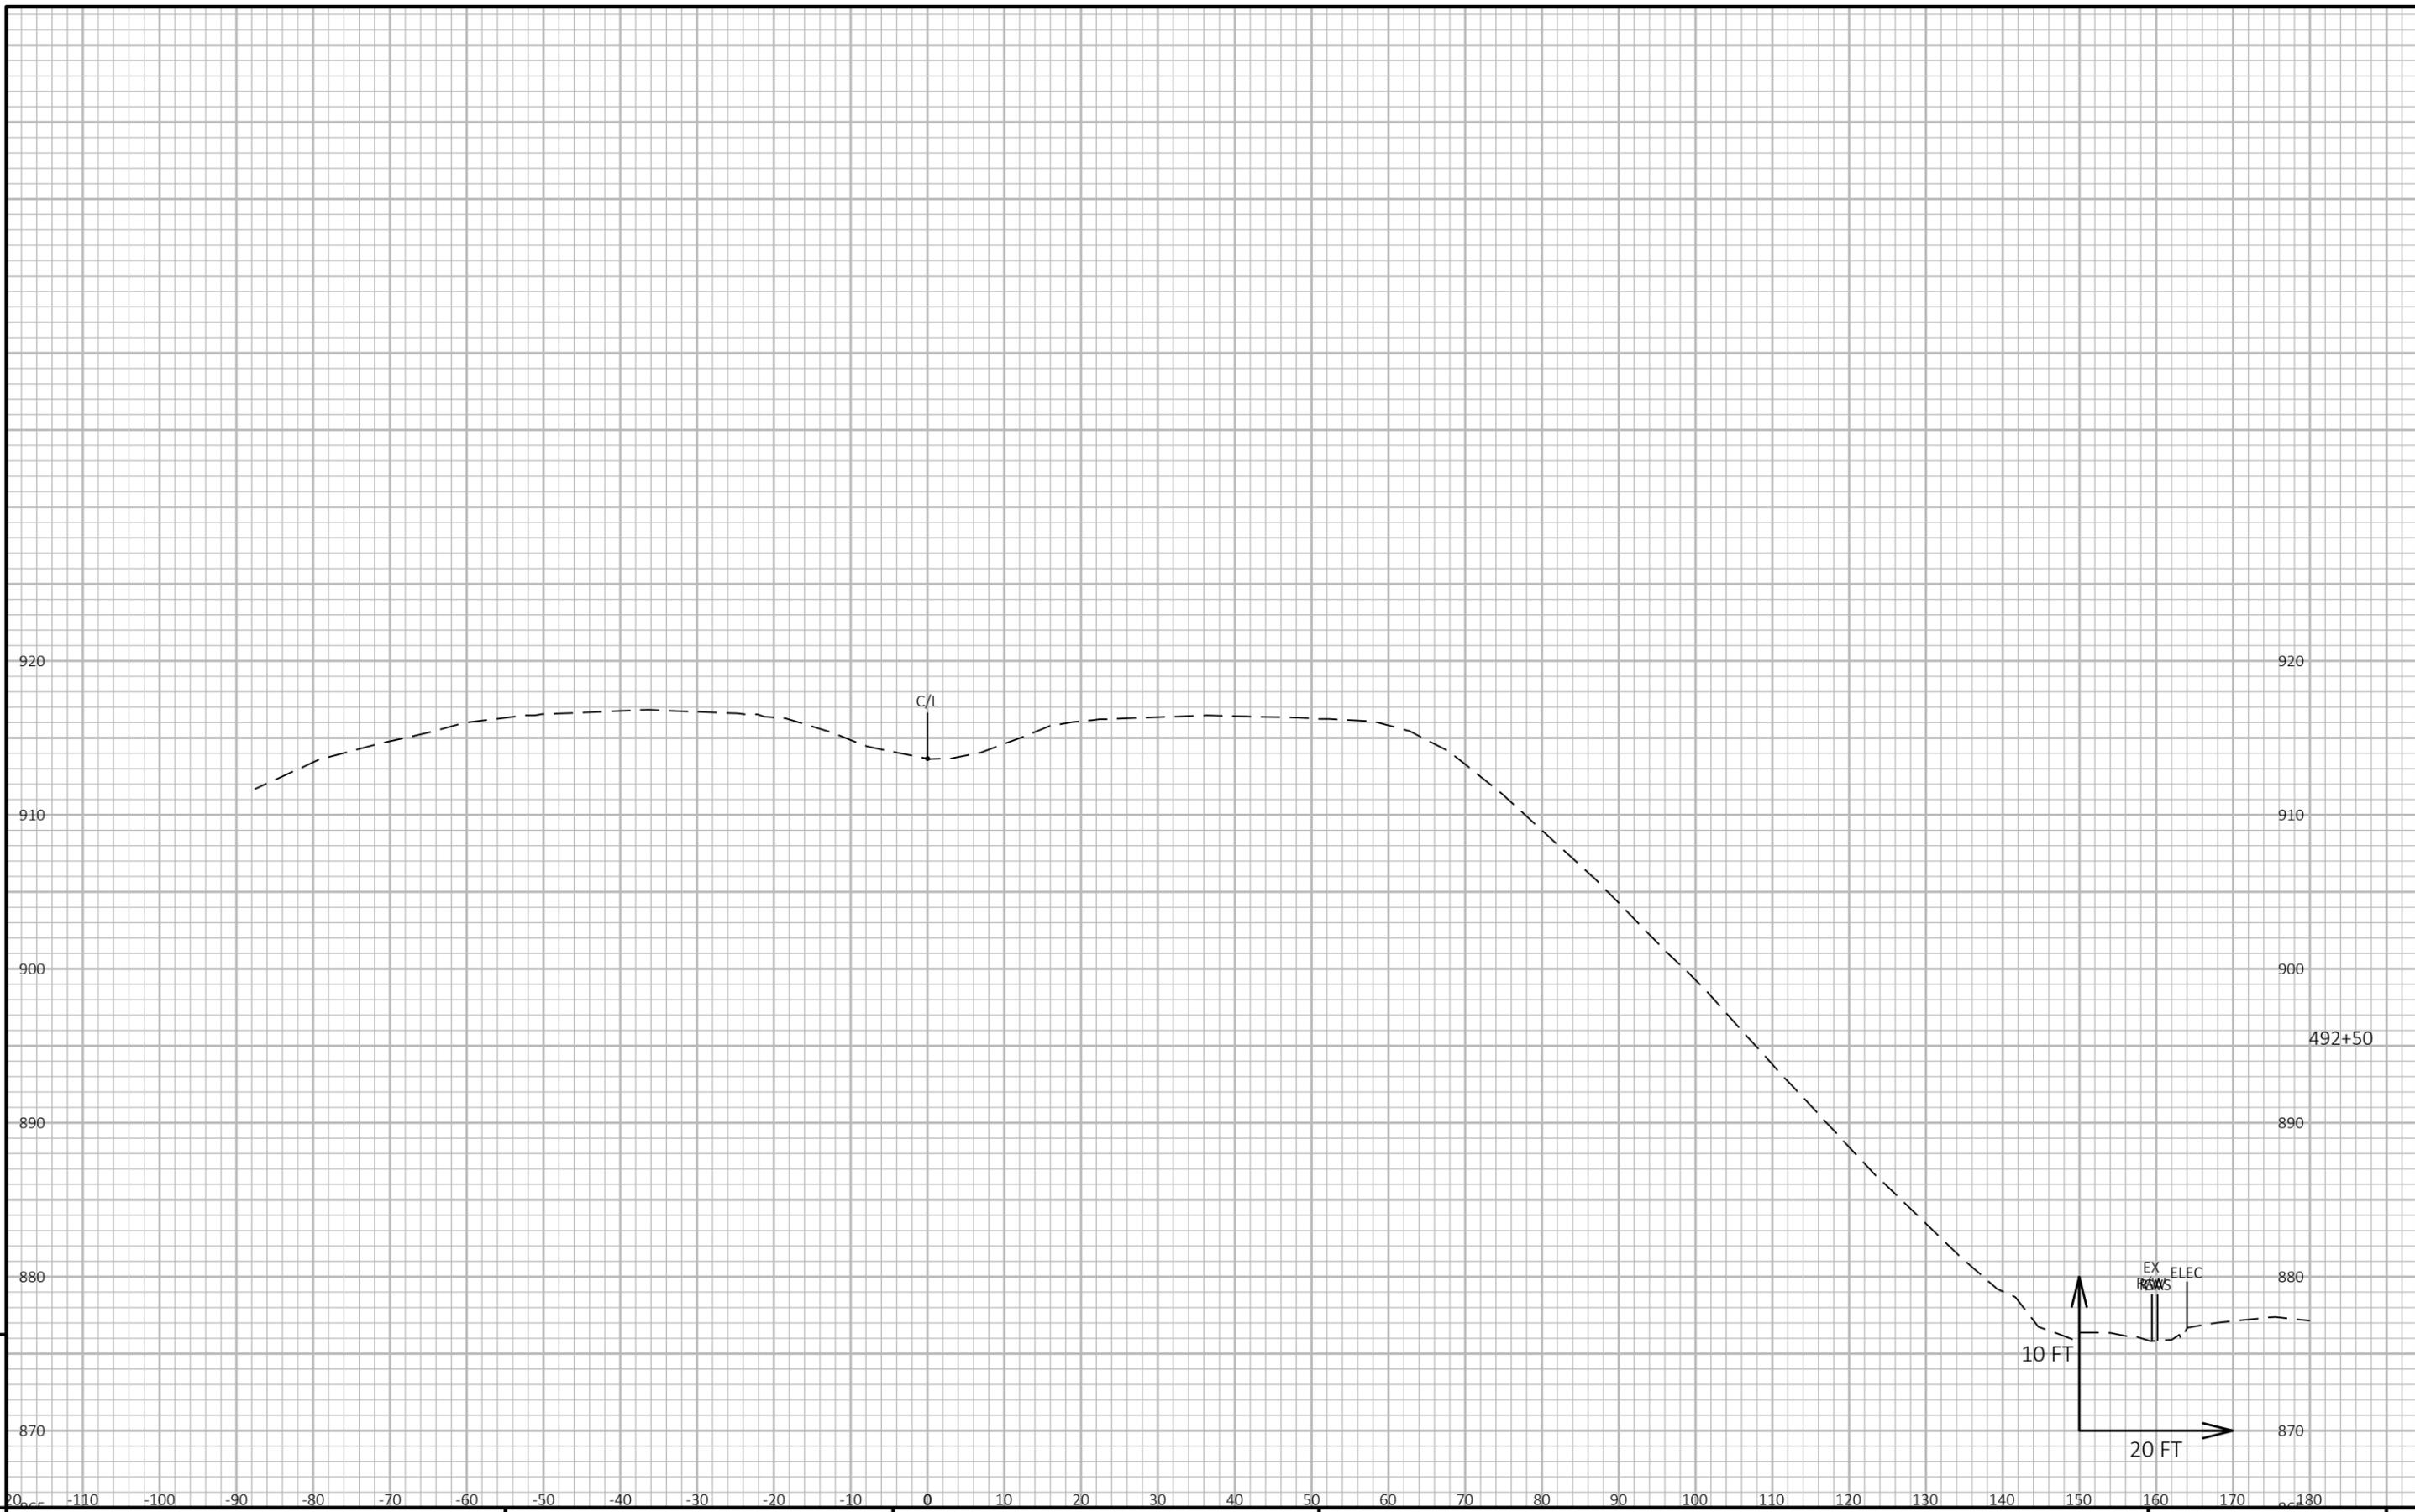


9

9

PROJECT NO: 1040-05-71	HWY: STH 57	COUNTY: OZAUKEE	CROSS SECTIONS: SLOPE STABILIZATION	SHEET	E
------------------------	-------------	-----------------	-------------------------------------	-------	---

FILE NAME : N:\PDS\C3D\10400501\SHEETS\090202-XS.DWG PLOT DATE : 2/23/2026 8:56 AM PLOT BY : SCHMIDT, JUDENE M PLOT NAME : PLOT SCALE : 1 IN:20 FT HORZ. / 1 IN:10 FT VERT. WISDOT/CADD SHEET 49

LAYOUT NAME - 31

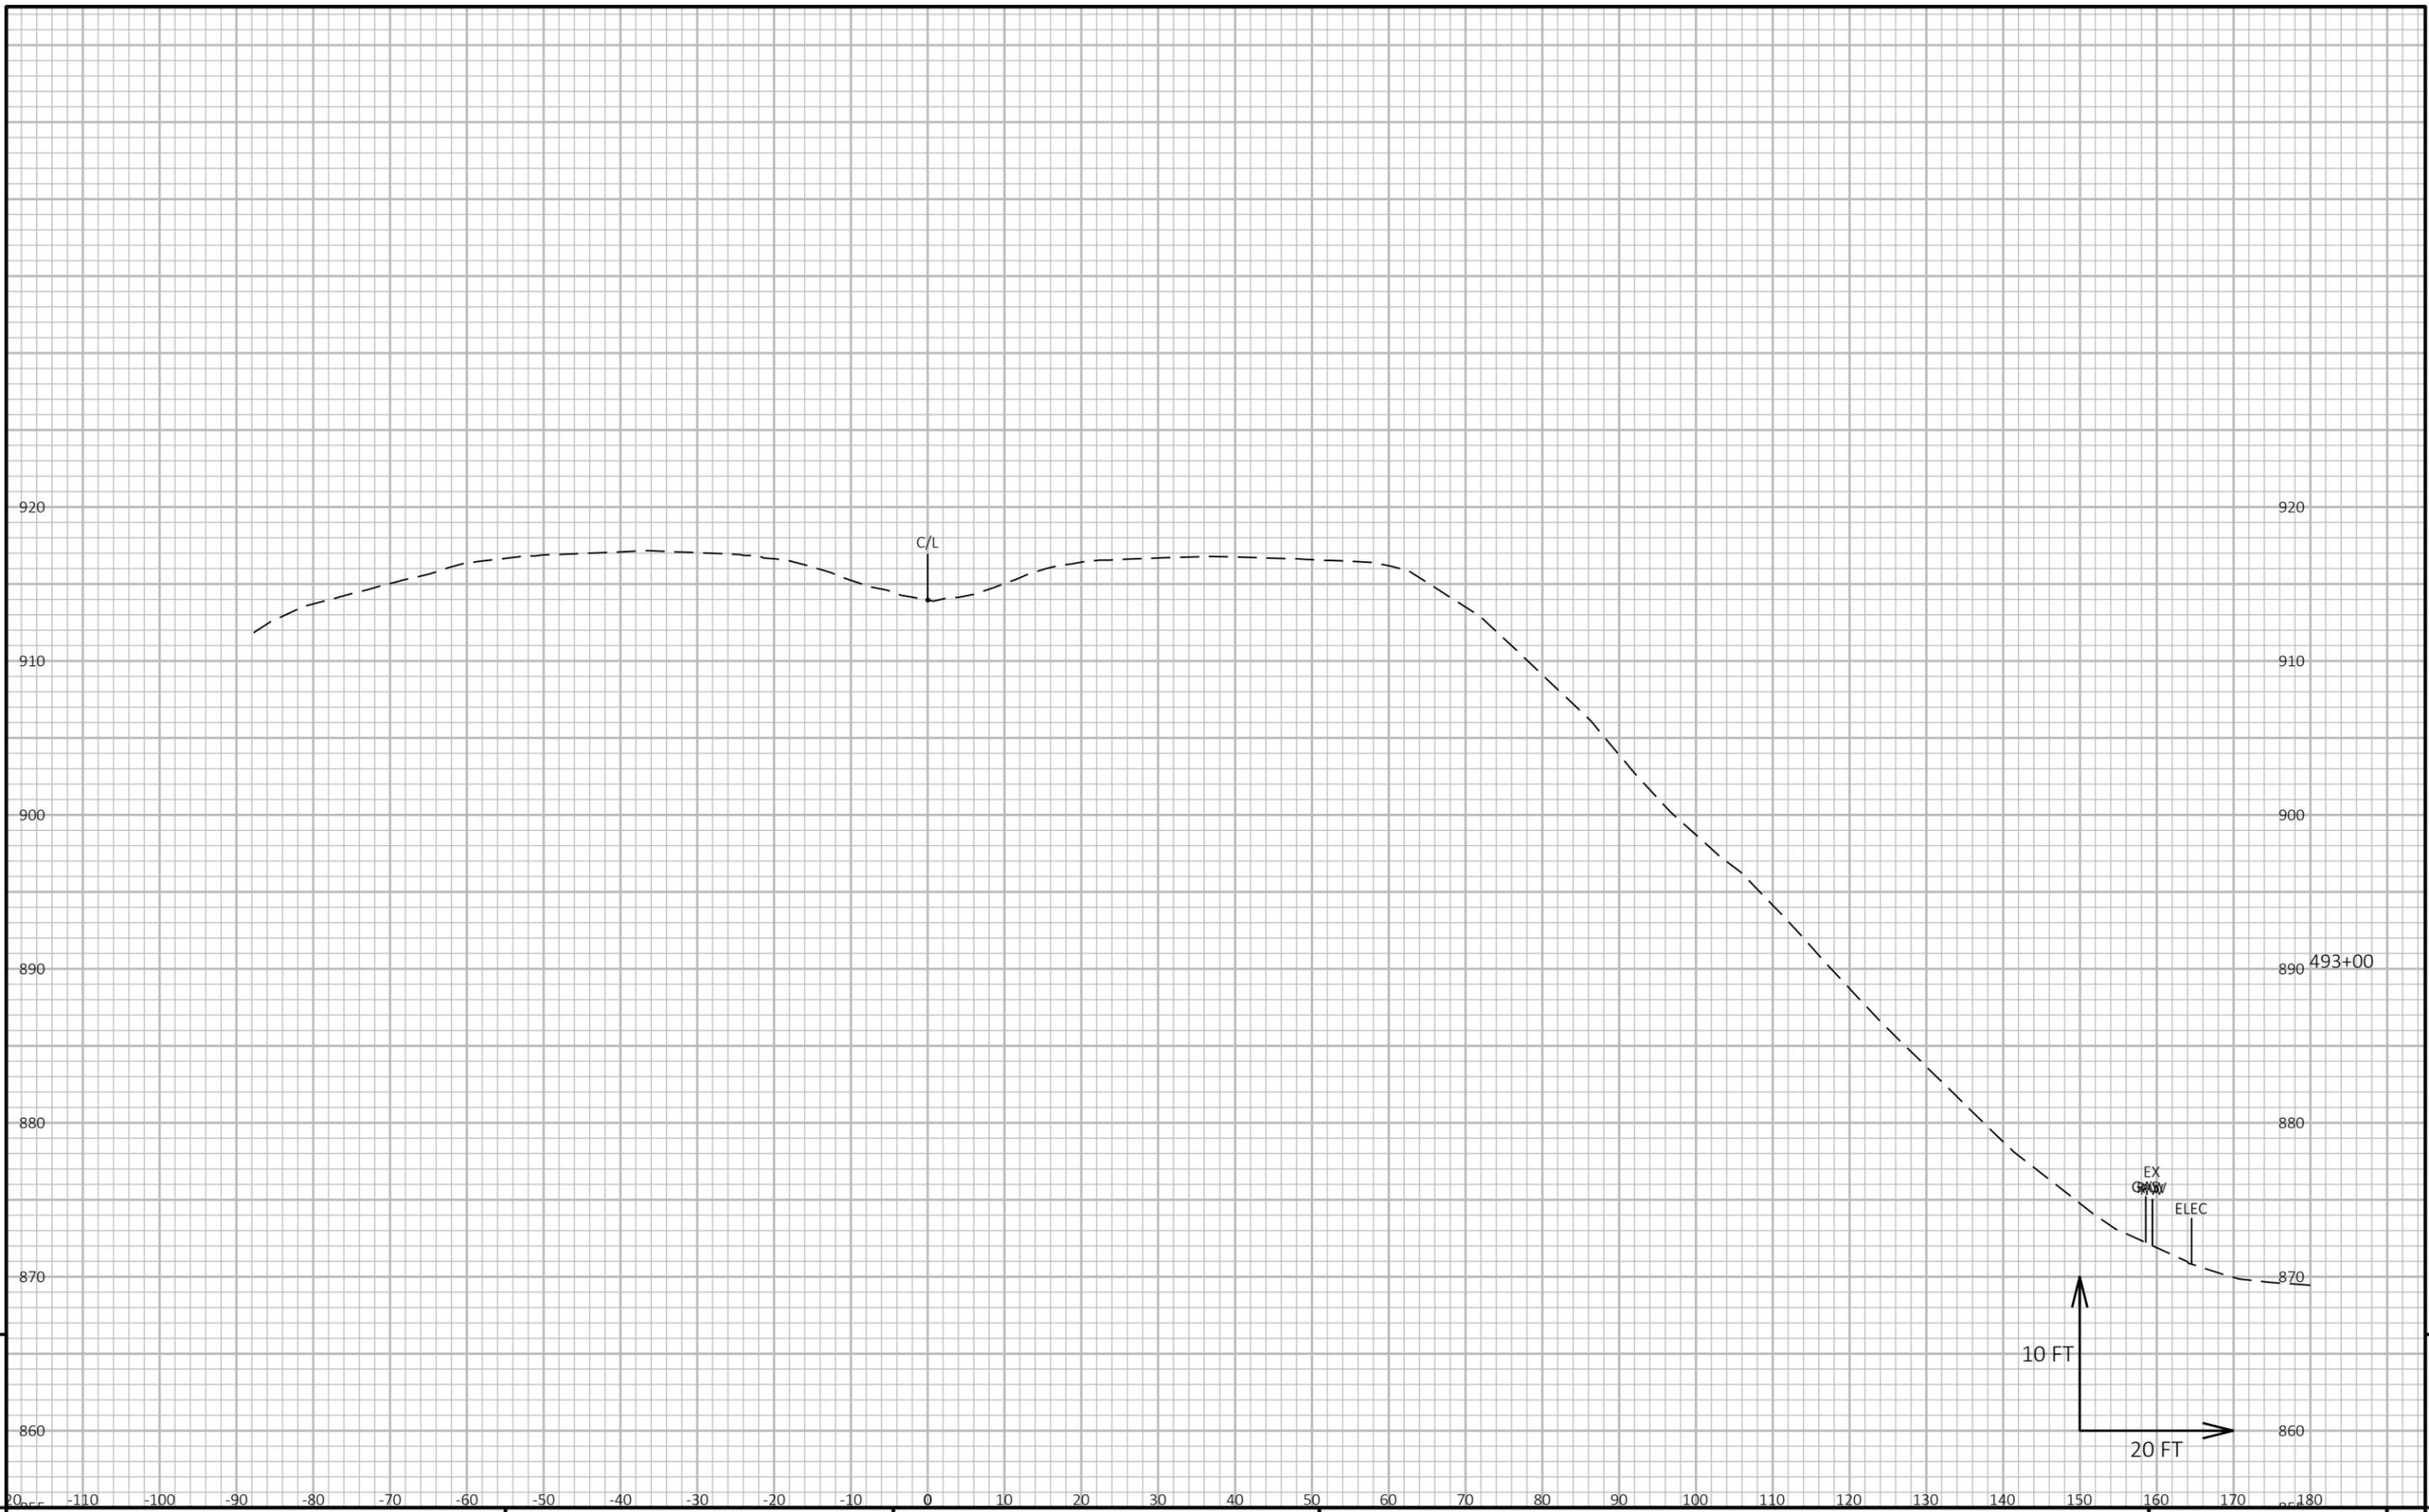


9

9

PROJECT NO: 1040-05-71	HWY: STH 57	COUNTY: OZAUKEE	CROSS SECTIONS: SLOPE STABILIZATION	SHEET	E
------------------------	-------------	-----------------	-------------------------------------	-------	---

FILE NAME : N:\PDS\C3D\10400501\SHEETS\090202-XS.DWG PLOT DATE : 2/23/2026 8:56 AM PLOT BY : SCHMIDT, JUDENE M PLOT NAME : PLOT SCALE : 1 IN:20 FT HORZ. / 1 IN:10 FT VERT. WISDOT/CADD SHEET 49

LAYOUT NAME - 32

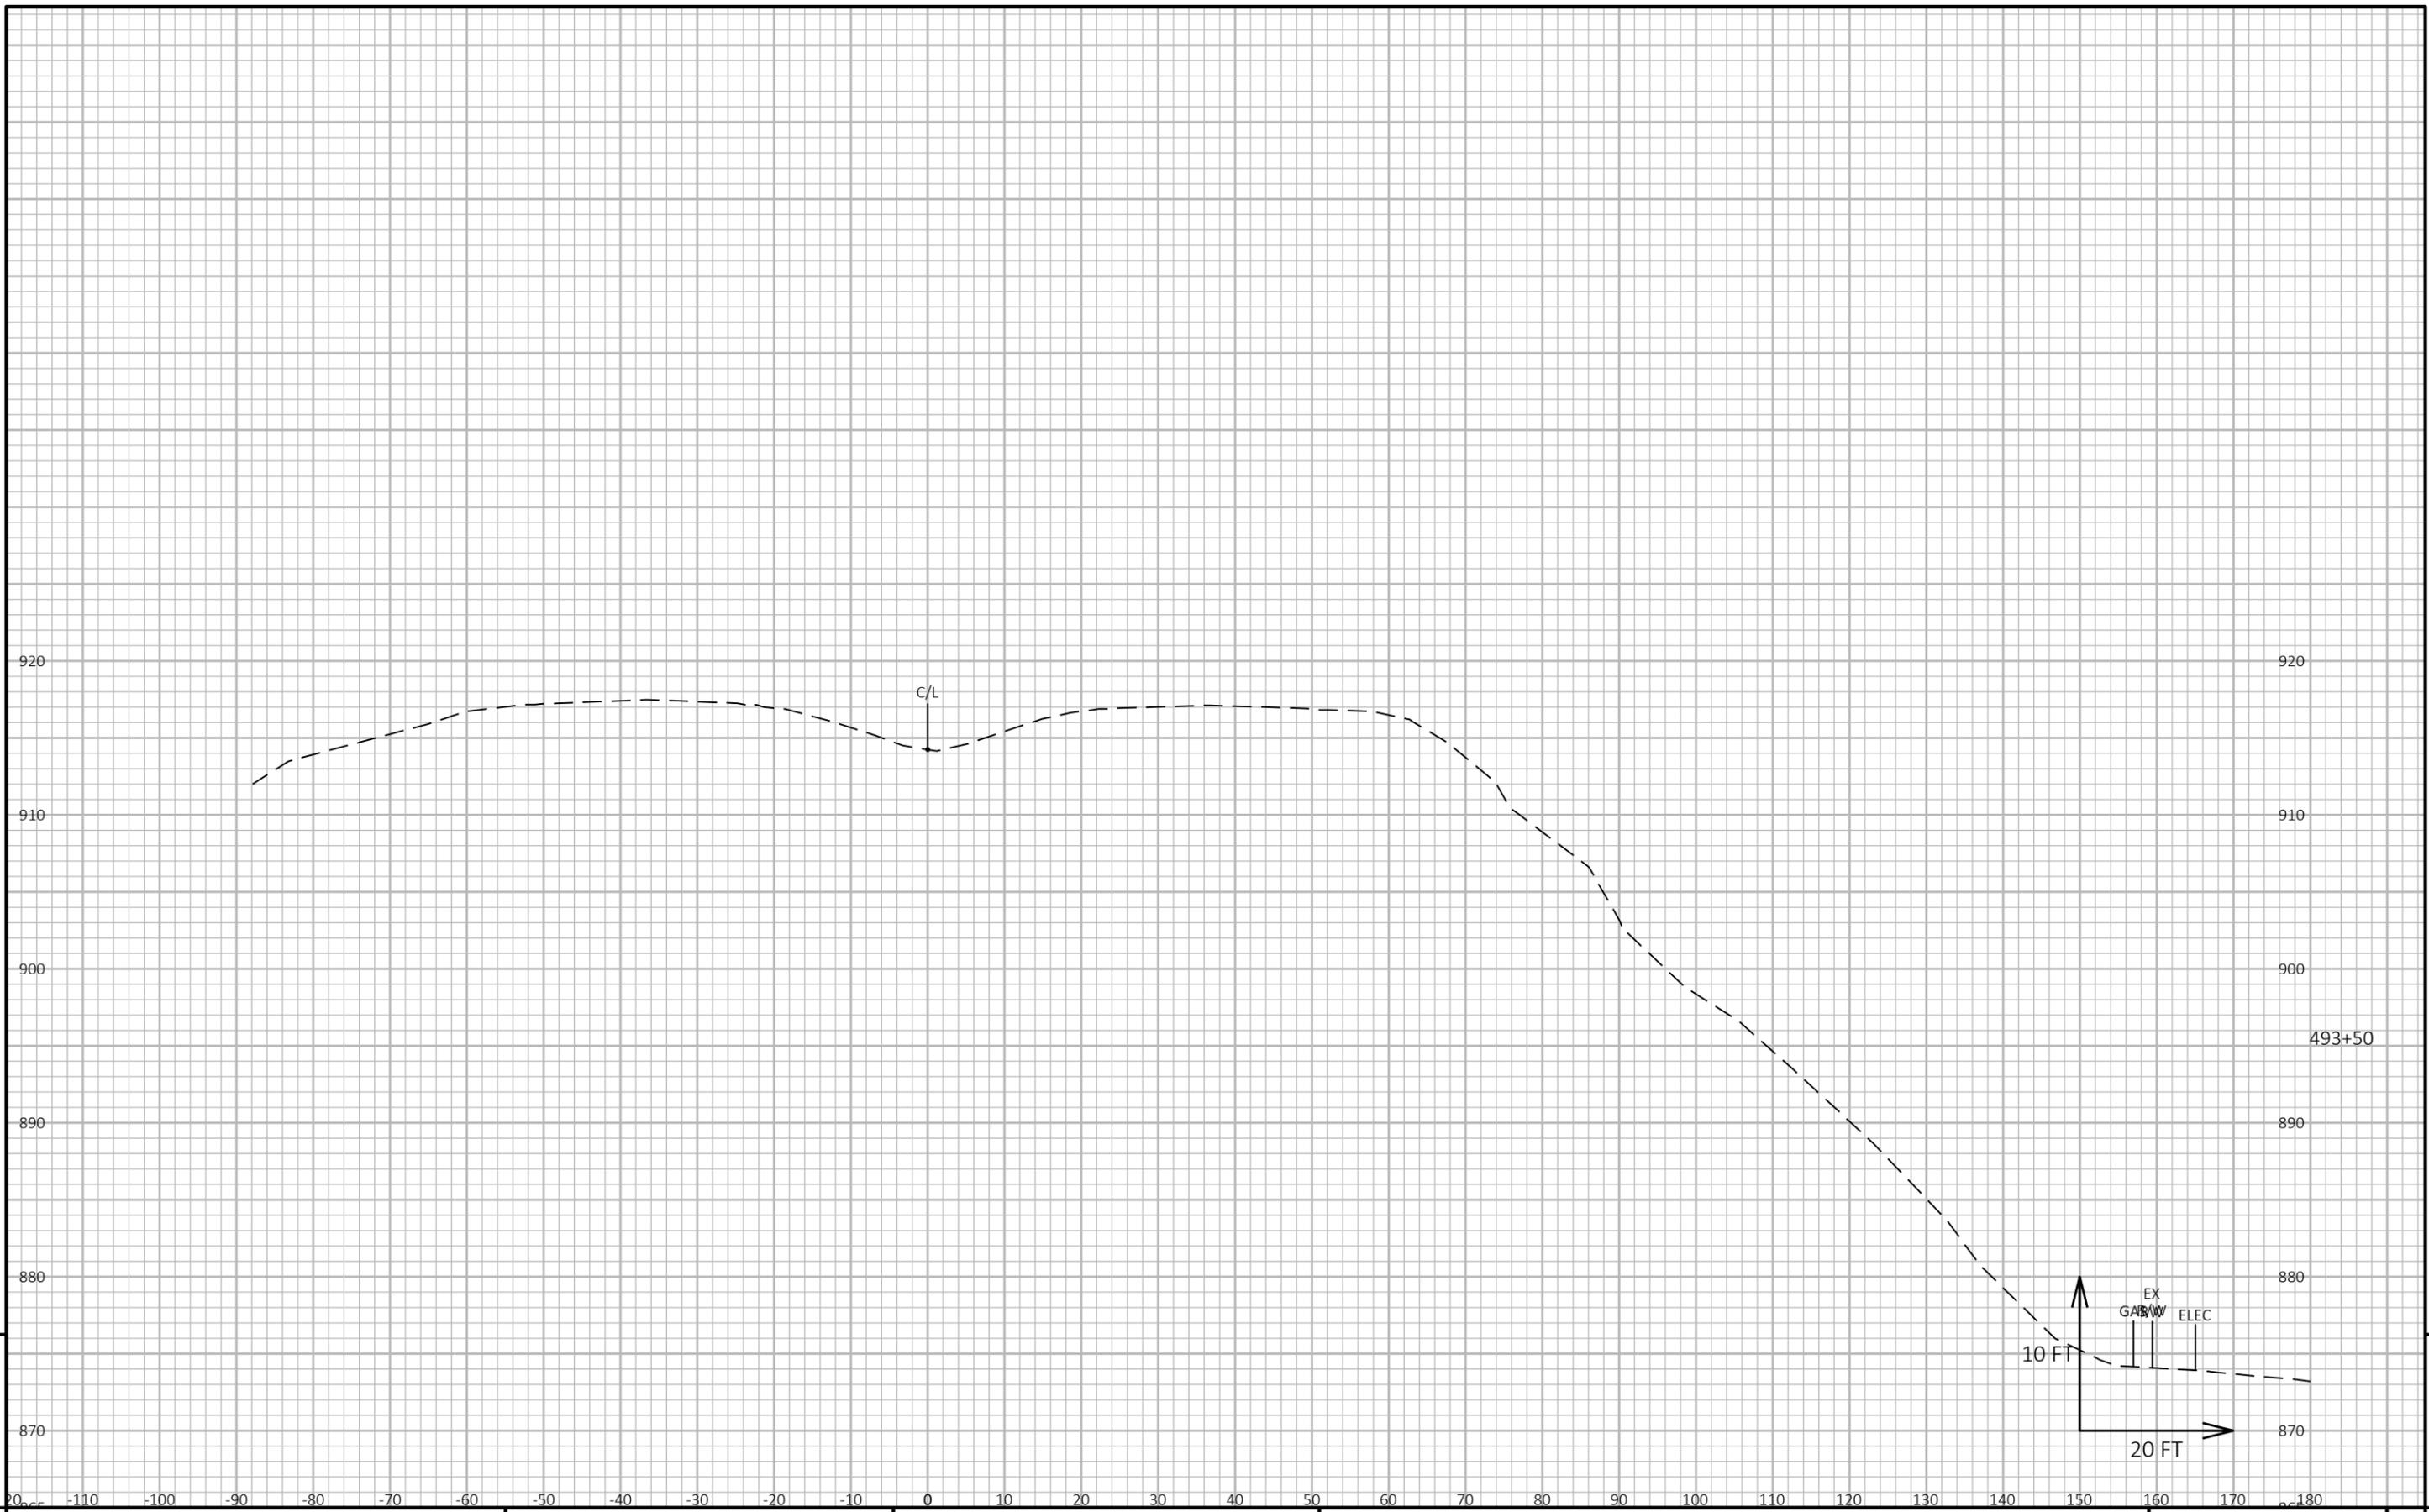


9

9

PROJECT NO: 1040-05-71	HWY: STH 57	COUNTY: OZAUKEE	CROSS SECTIONS: SLOPE STABILIZATION	SHEET	E
------------------------	-------------	-----------------	-------------------------------------	-------	---

FILE NAME : N:\PDS\C3D\10400501\SHEETS\090202-XS.DWG PLOT DATE : 2/23/2026 8:56 AM PLOT BY : SCHMIDT, JUDENE M PLOT NAME : PLOT SCALE : 1 IN:20 FT HORZ. / 1 IN:10 FT VERT. WISDOT/CADD SHEET 49

LAYOUT NAME - 33

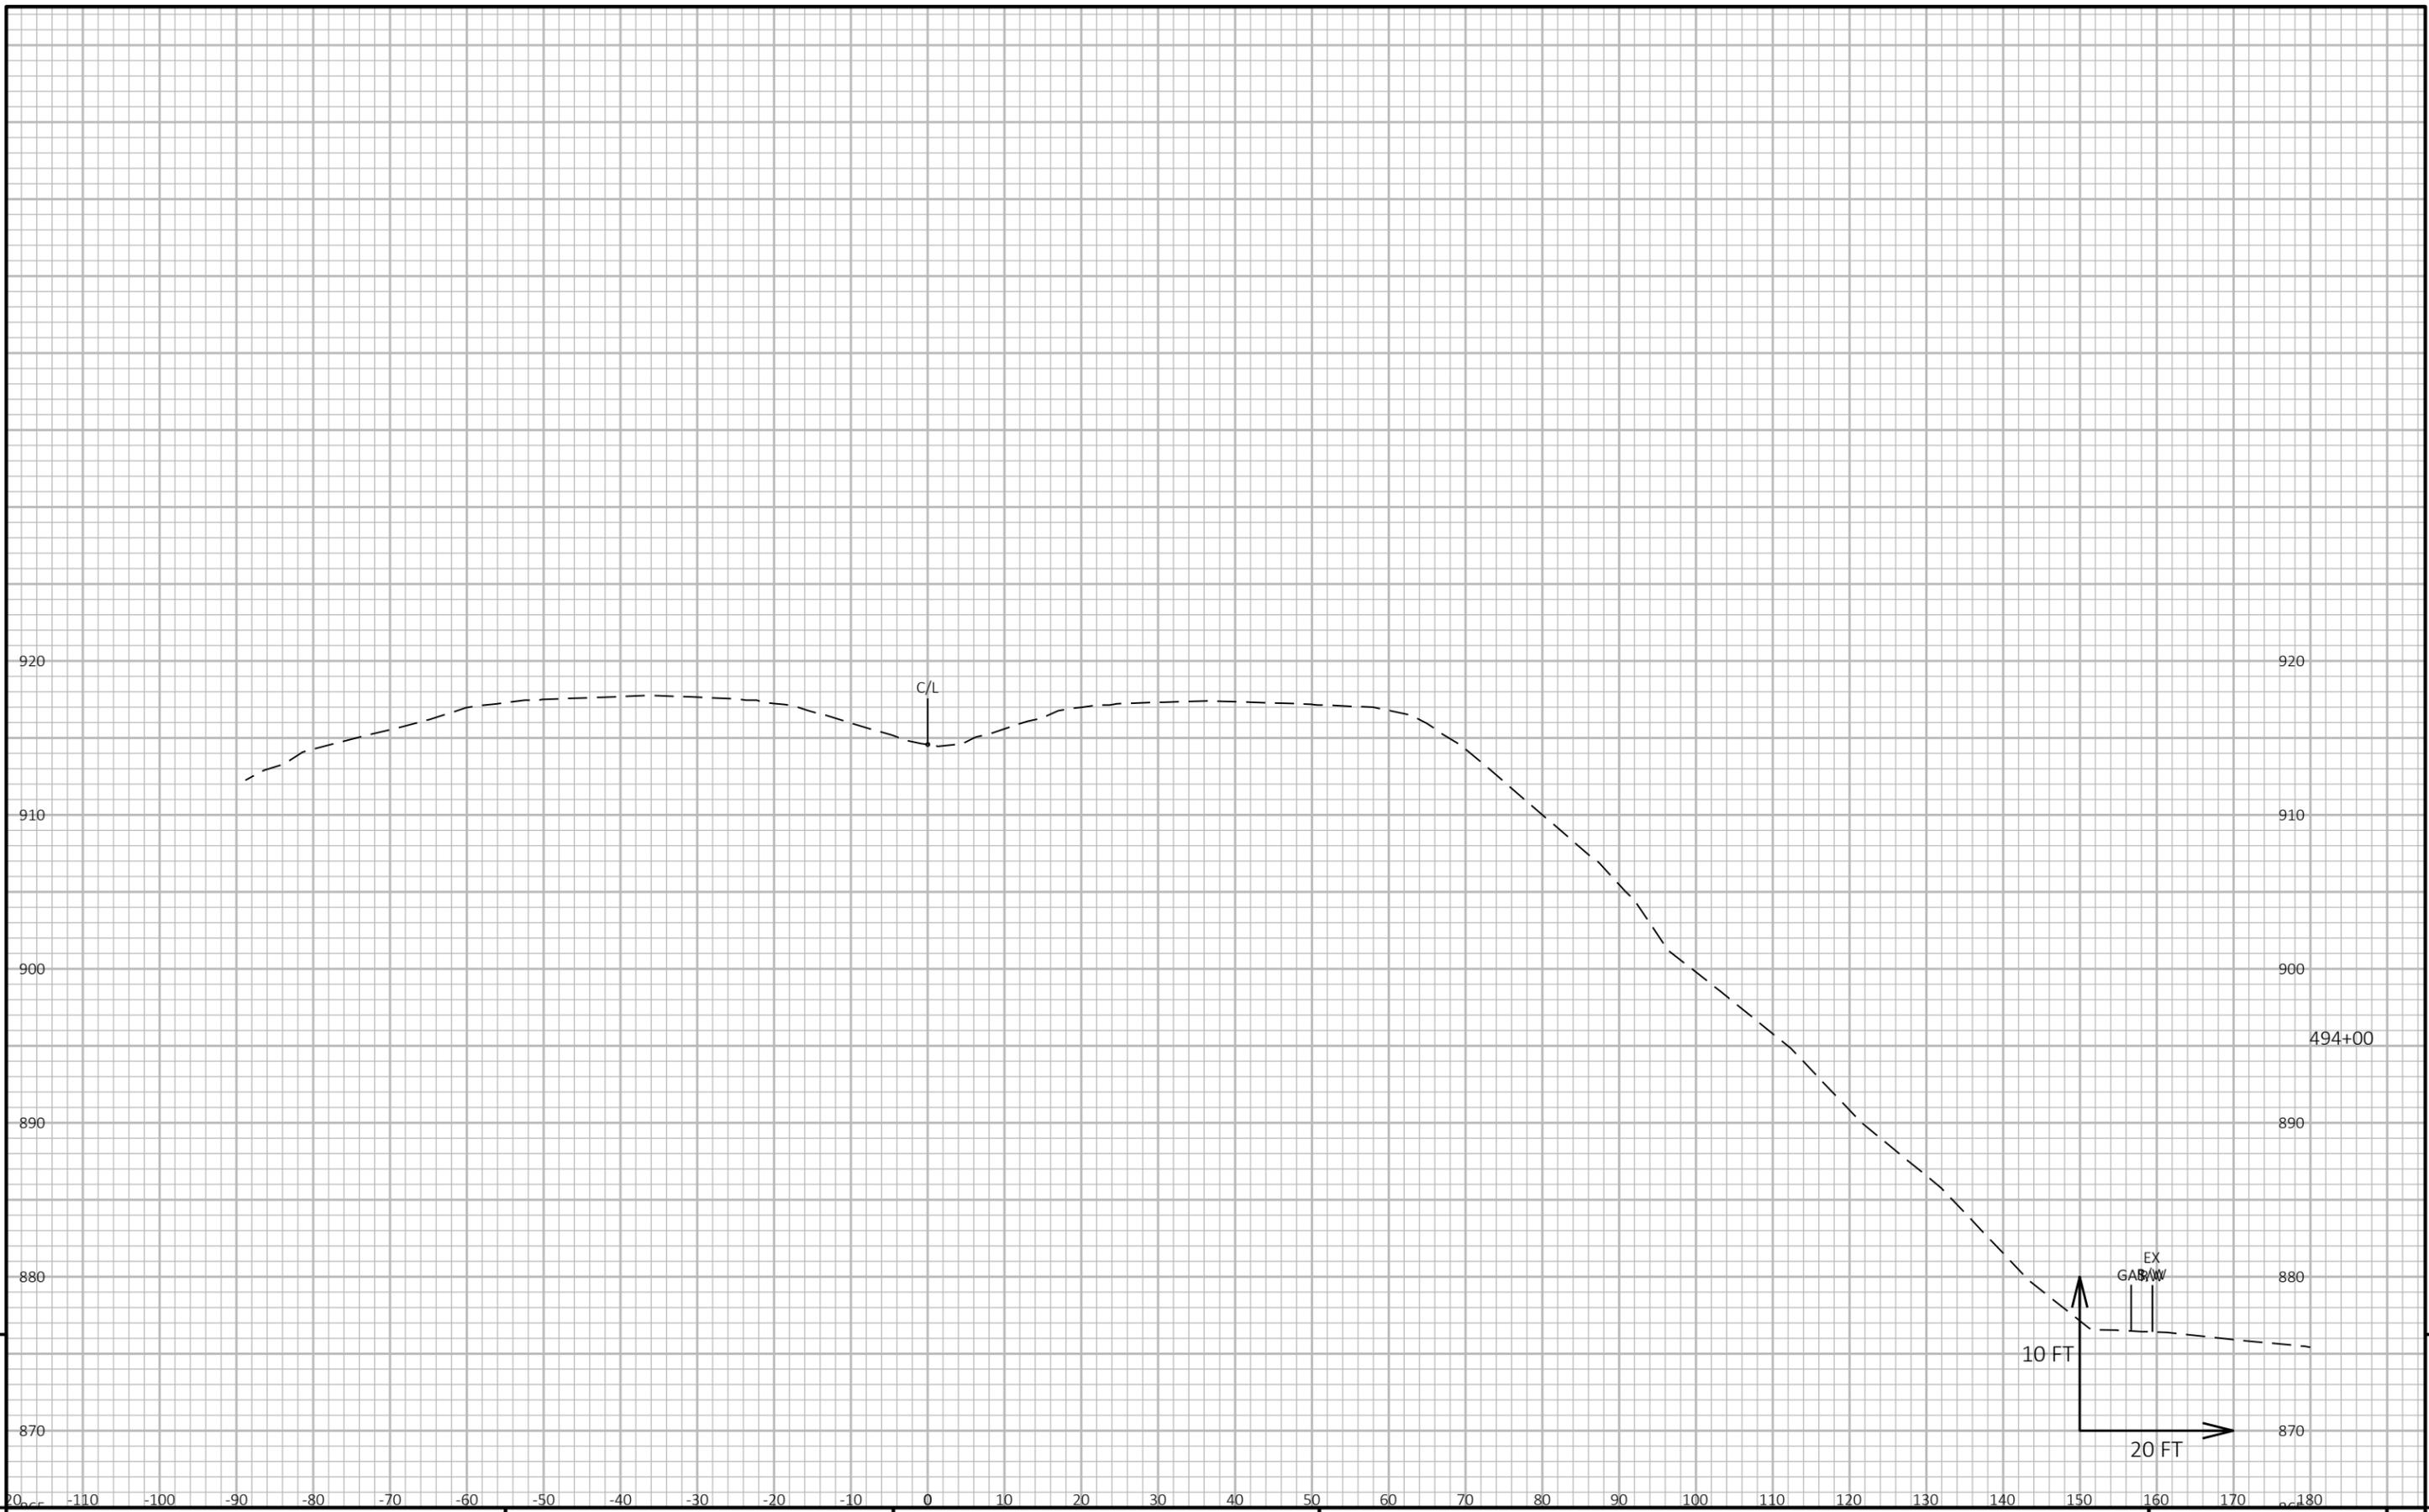


9

9

PROJECT NO: 1040-05-71	HWY: STH 57	COUNTY: OZAUKEE	CROSS SECTIONS: SLOPE STABILIZATION	SHEET	E
------------------------	-------------	-----------------	-------------------------------------	-------	---

FILE NAME : N:\PDS\C3D\10400501\SHEETS\090202-XS.DWG PLOT DATE : 2/23/2026 8:56 AM PLOT BY : SCHMIDT, JUDENE M PLOT NAME : PLOT SCALE : 1 IN:20 FT HORZ. / 1 IN:10 FT VERT. WISDOT/CADD SHEET 49

LAYOUT NAME - 34

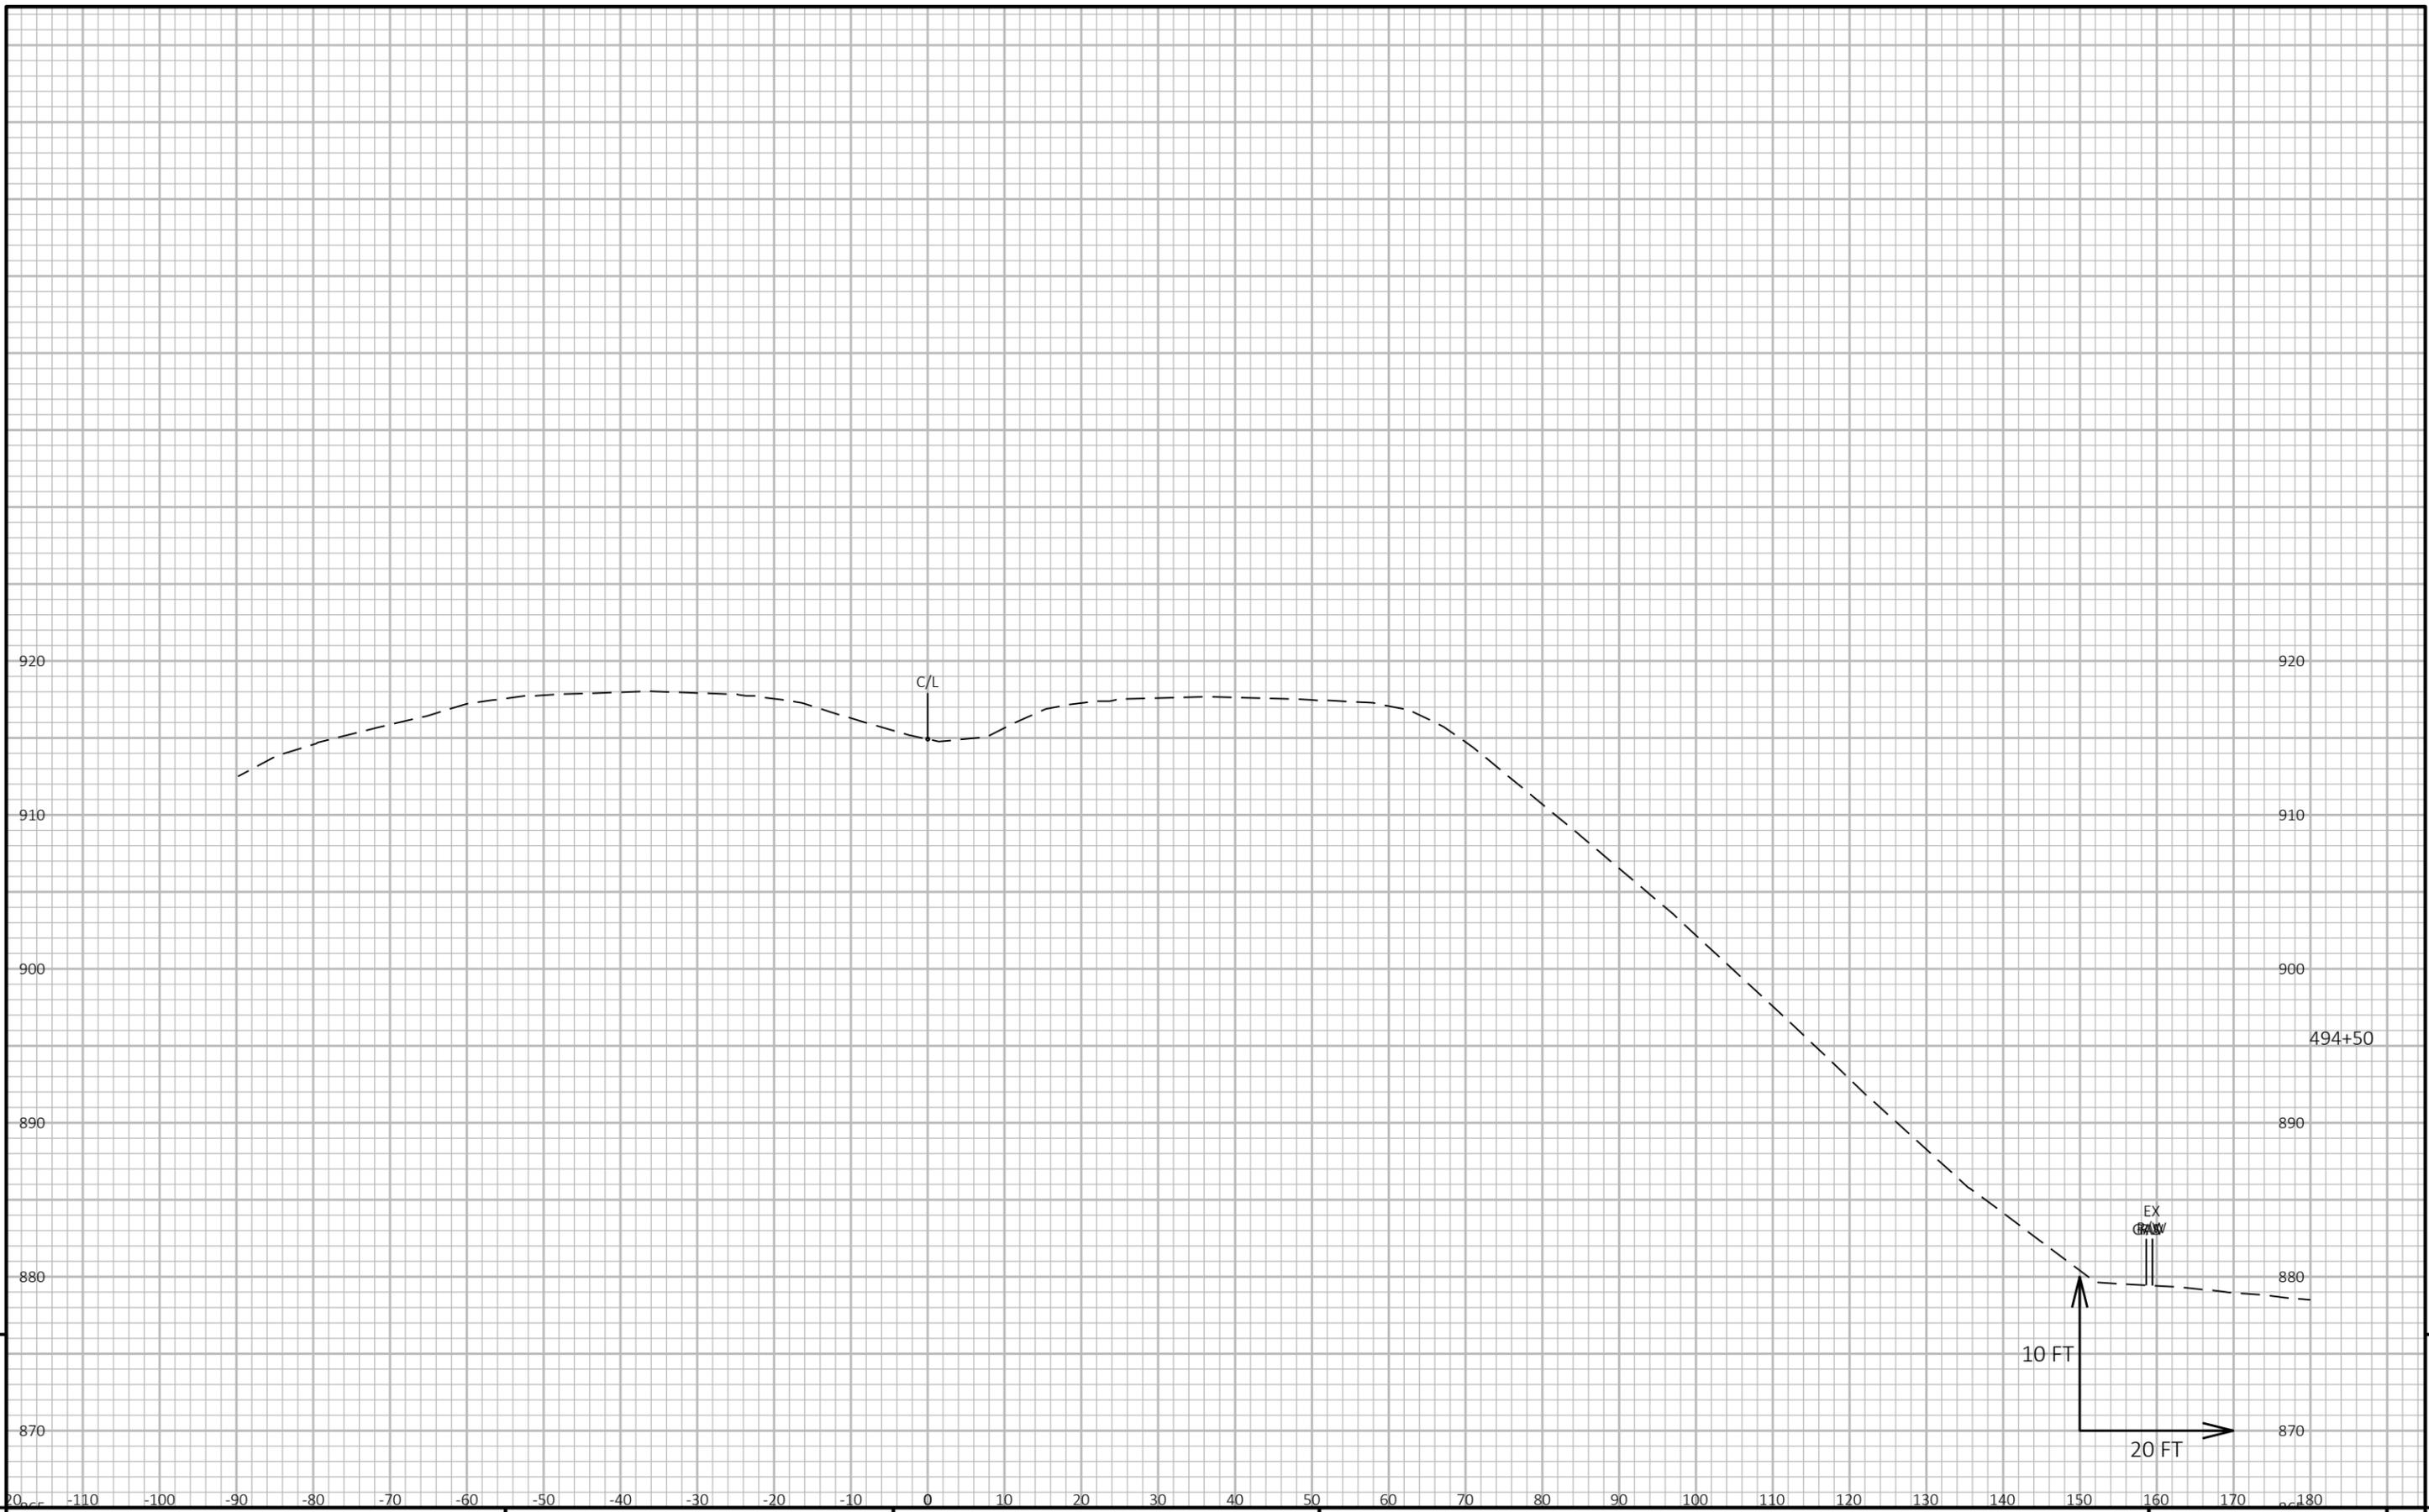


9

9

PROJECT NO: 1040-05-71	HWY: STH 57	COUNTY: OZAUKEE	CROSS SECTIONS: SLOPE STABILIZATION	SHEET	E
------------------------	-------------	-----------------	-------------------------------------	-------	---

FILE NAME : N:\PDS\C3D\10400501\SHEETS\090202-XS.DWG PLOT DATE : 2/23/2026 8:56 AM PLOT BY : SCHMIDT, JUDENE M PLOT NAME : PLOT SCALE : 1 IN:20 FT HORZ. / 1 IN:10 FT VERT. WISDOT/CADD SHEET 49

LAYOUT NAME - 35

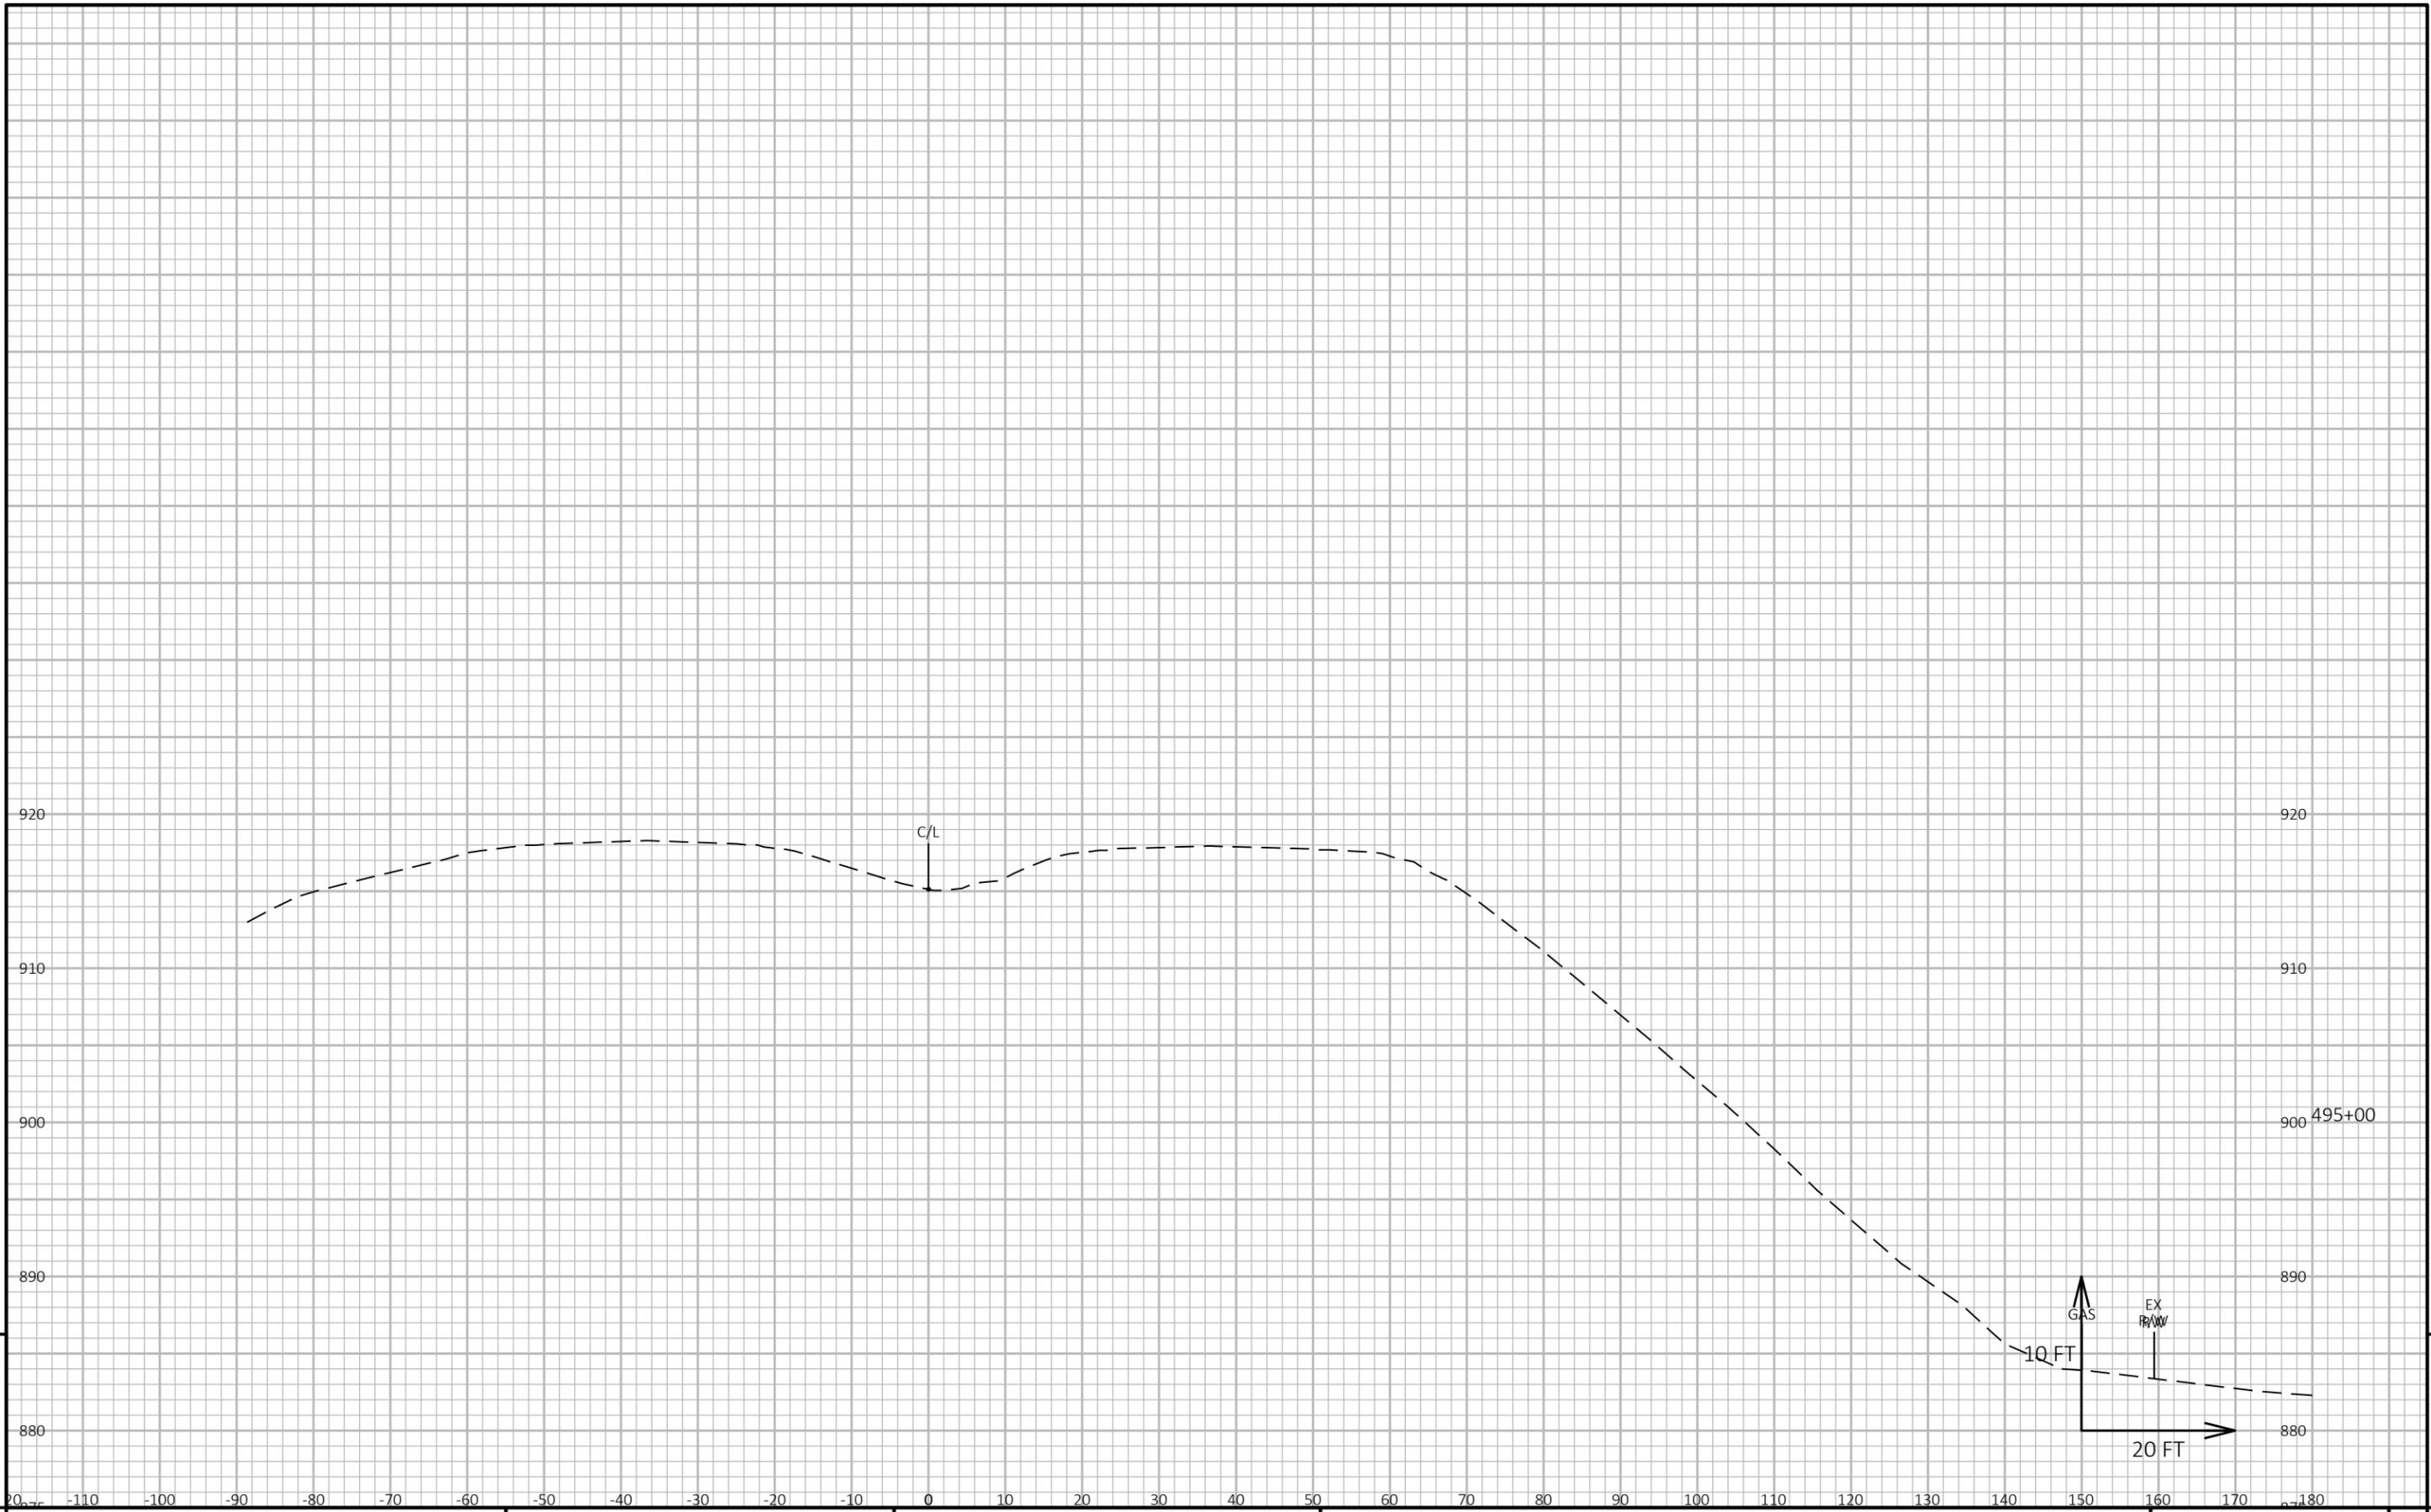

9

9

PROJECT NO: 1040-05-71


HWY: STH 57

COUNTY: OZAUKEE

CROSS SECTIONS: SLOPE STABILIZATION

SHEET

E

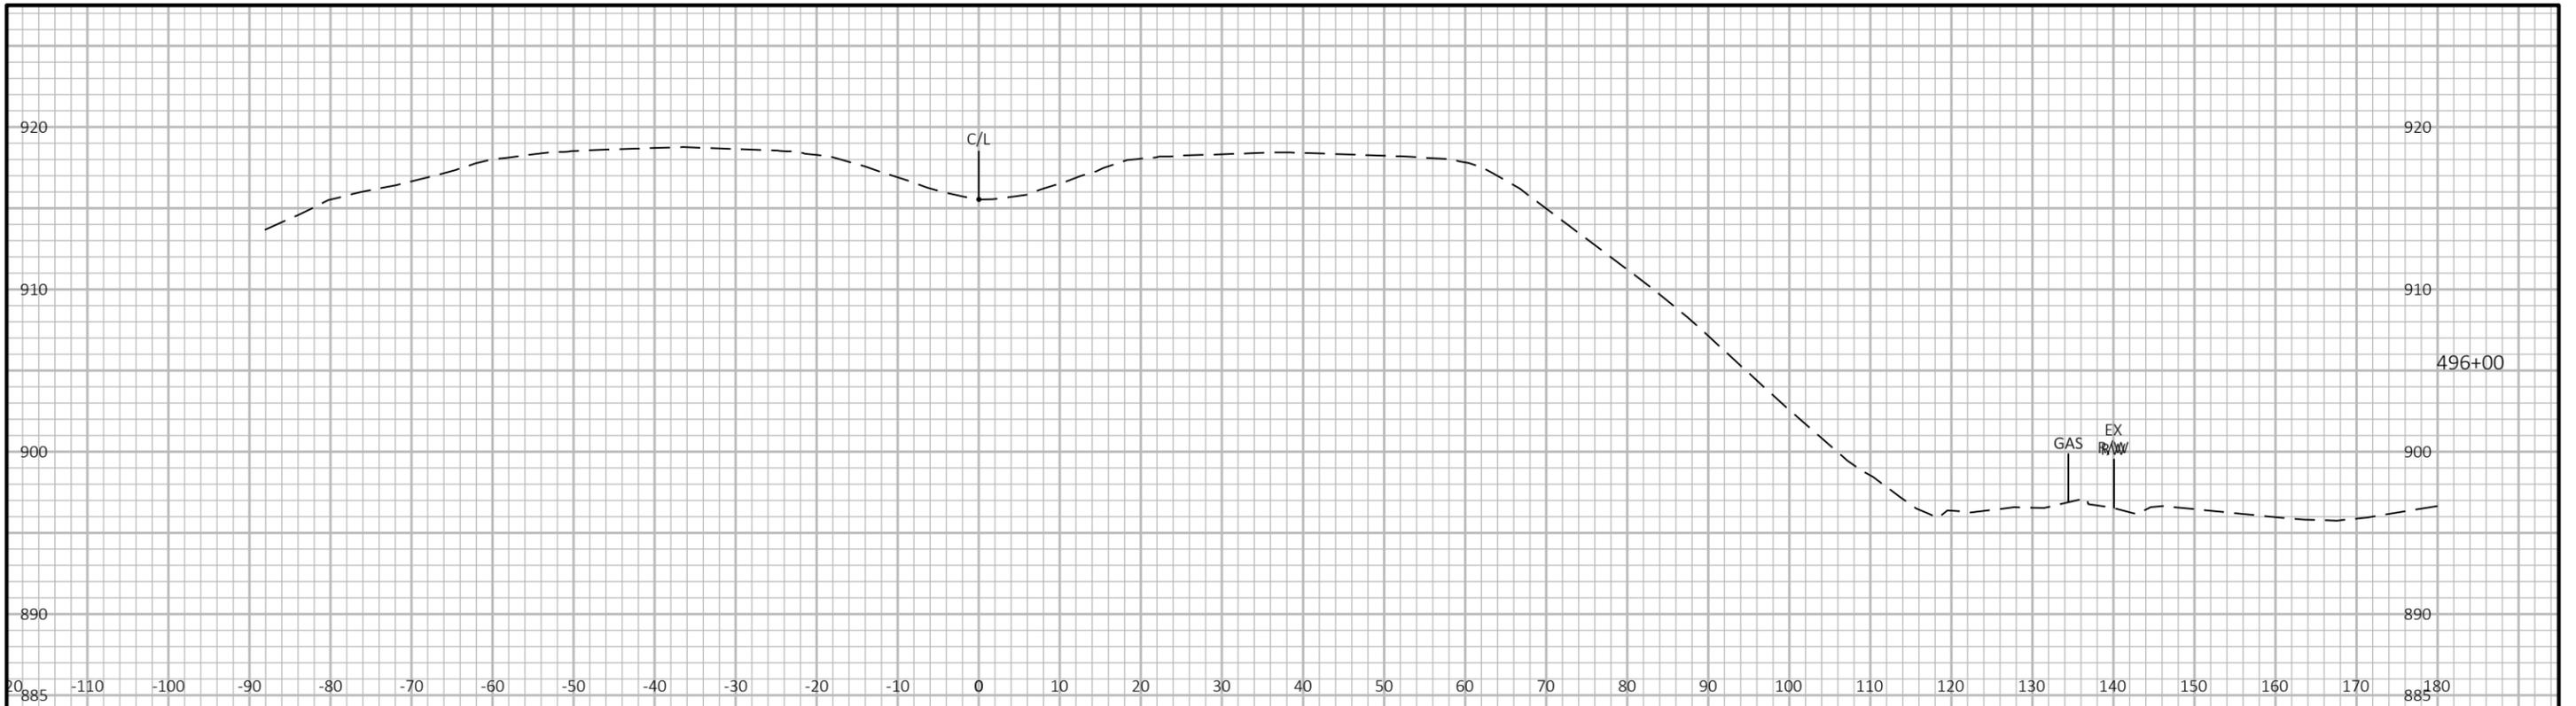

9

9

PROJECT NO: 1040-05-71




HWY: STH 57

COUNTY: OZAUKEE

CROSS SECTIONS: SLOPE STABILIZATION

SHEET

E

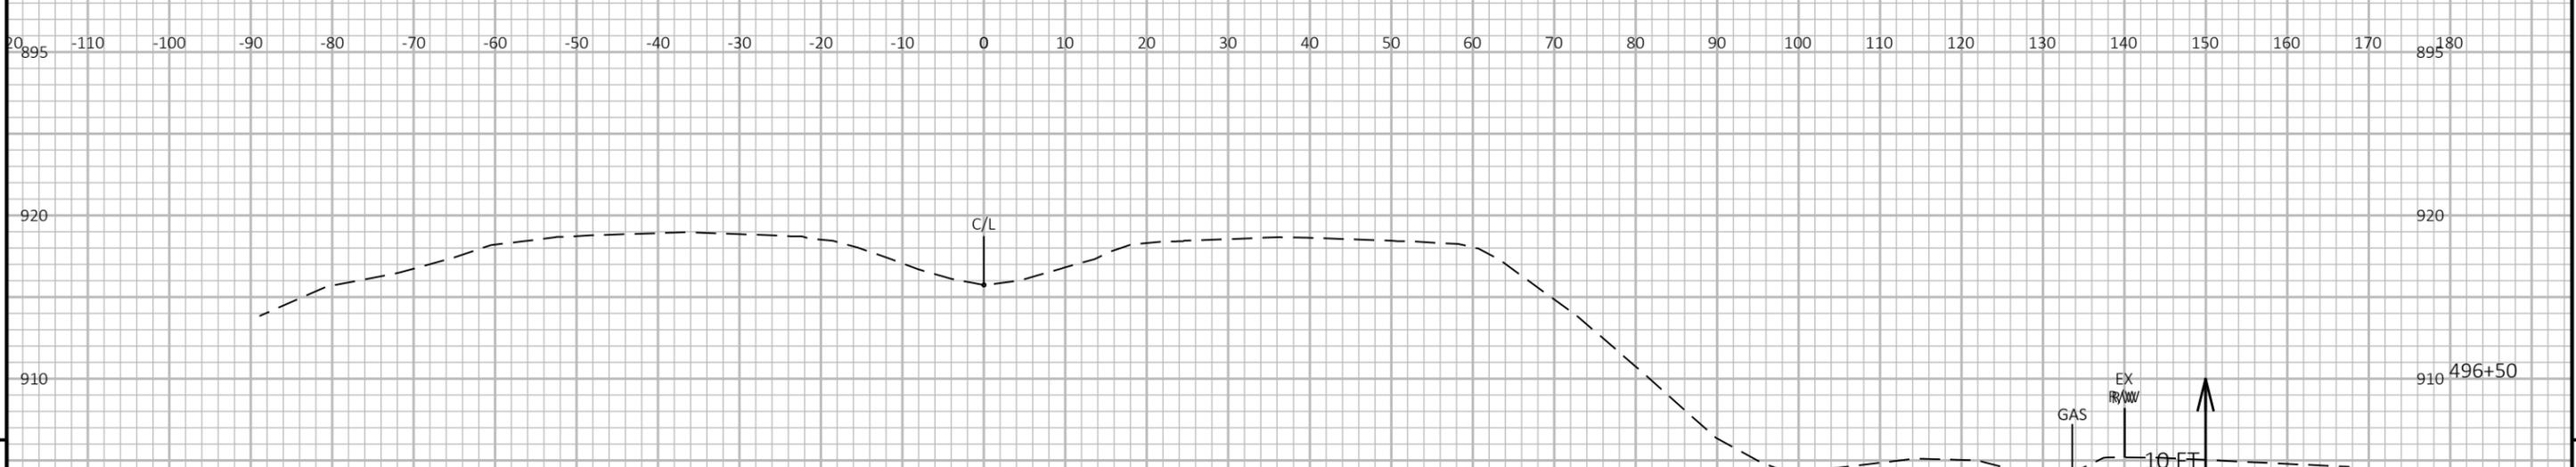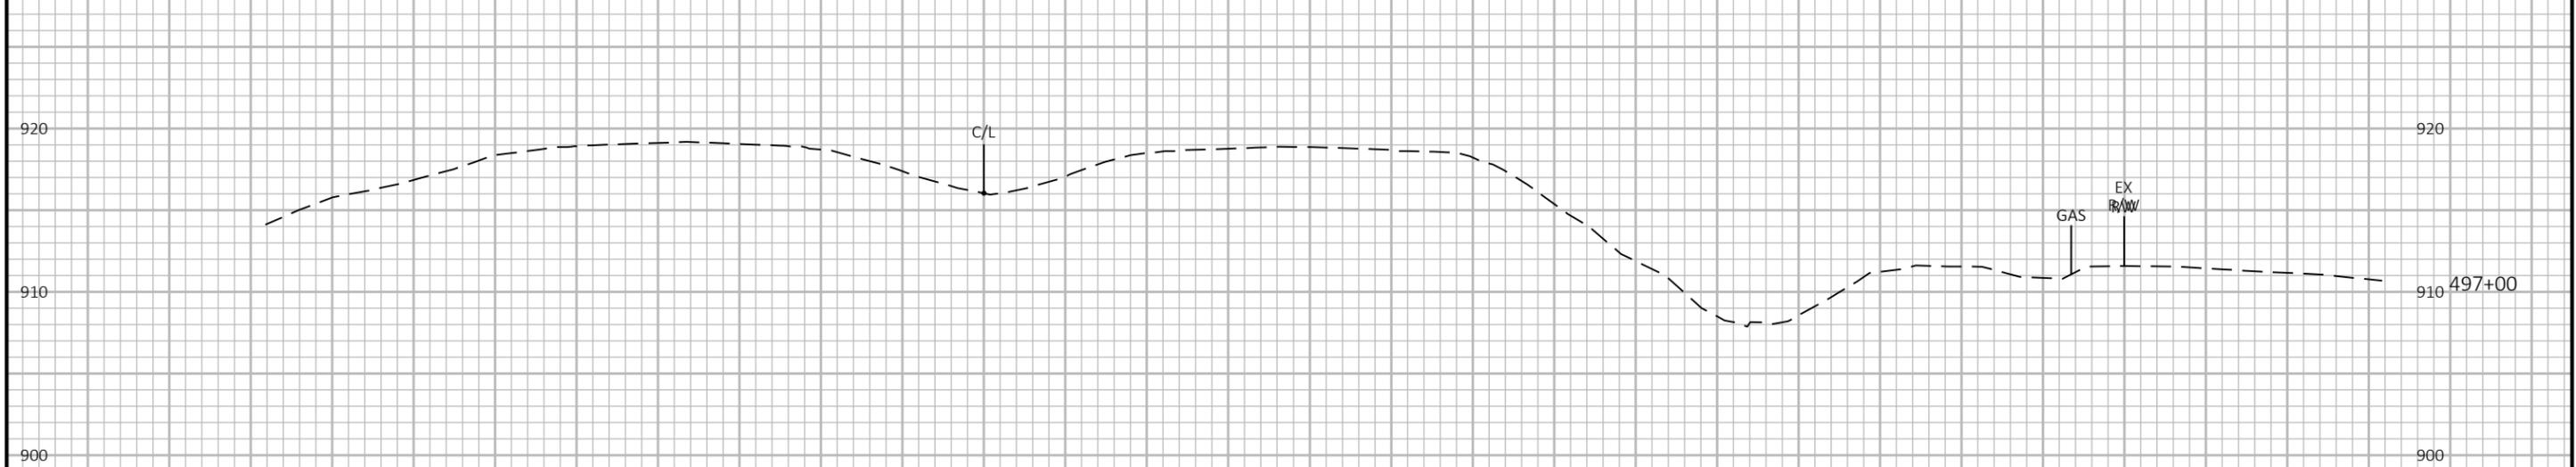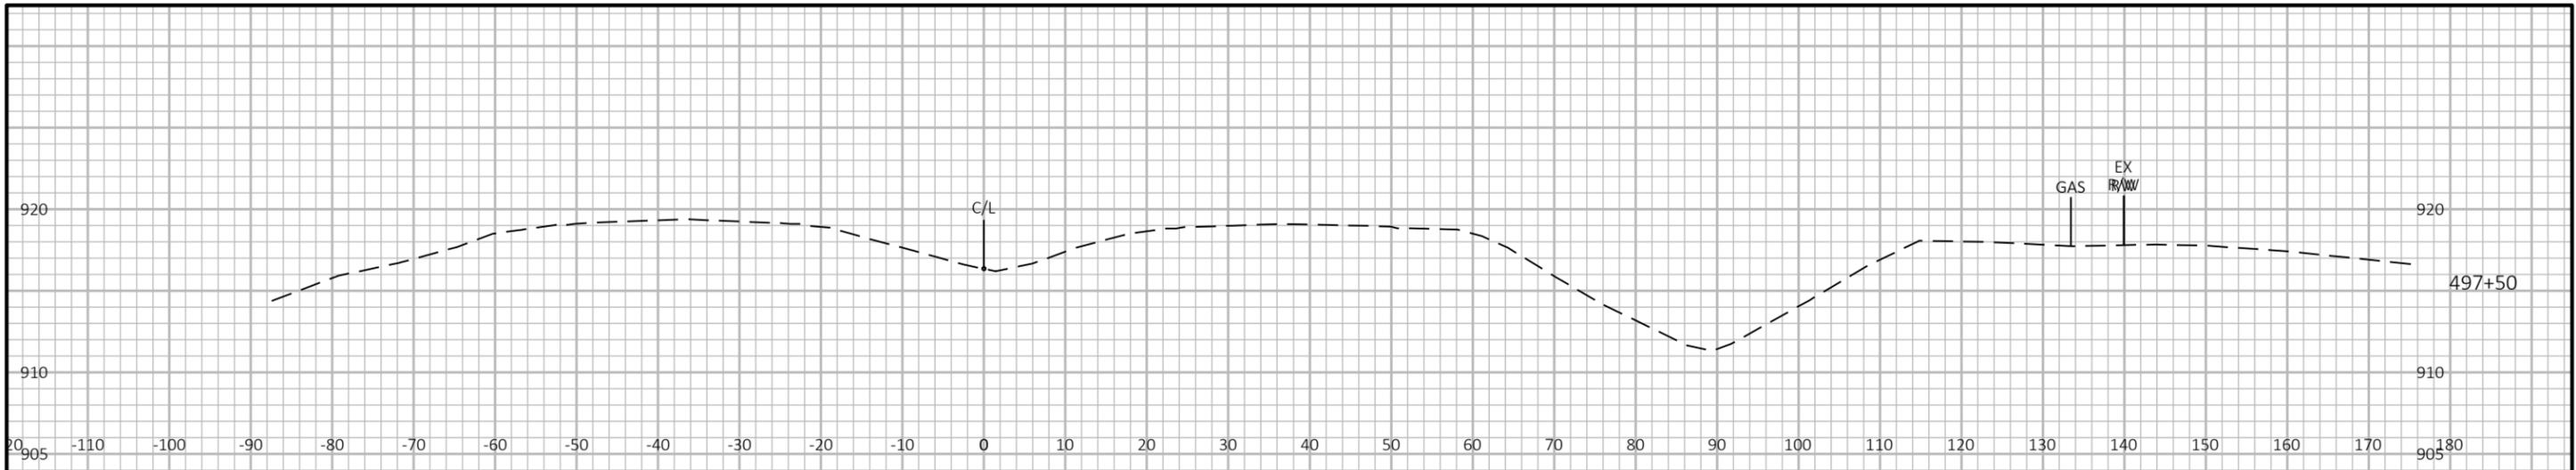


9

PROJECT NO: 1040-05-71	HWY: STH 57	COUNTY: OZAUKEE	CROSS SECTIONS: SLOPE STABILIZATION	SHEET
------------------------	-------------	-----------------	-------------------------------------	-------

FILE NAME : N:\PDS\C3D\10400501\SHEETS\090202-XS.DWG PLOT DATE : 2/23/2026 8:56 AM PLOT BY : SCHMIDT, JUDENE M PLOT NAME : PLOT SCALE : 1 IN:20 FT HORZ. / 1 IN:10 FT VERT. WISDOT/CADD SHEET 49

9

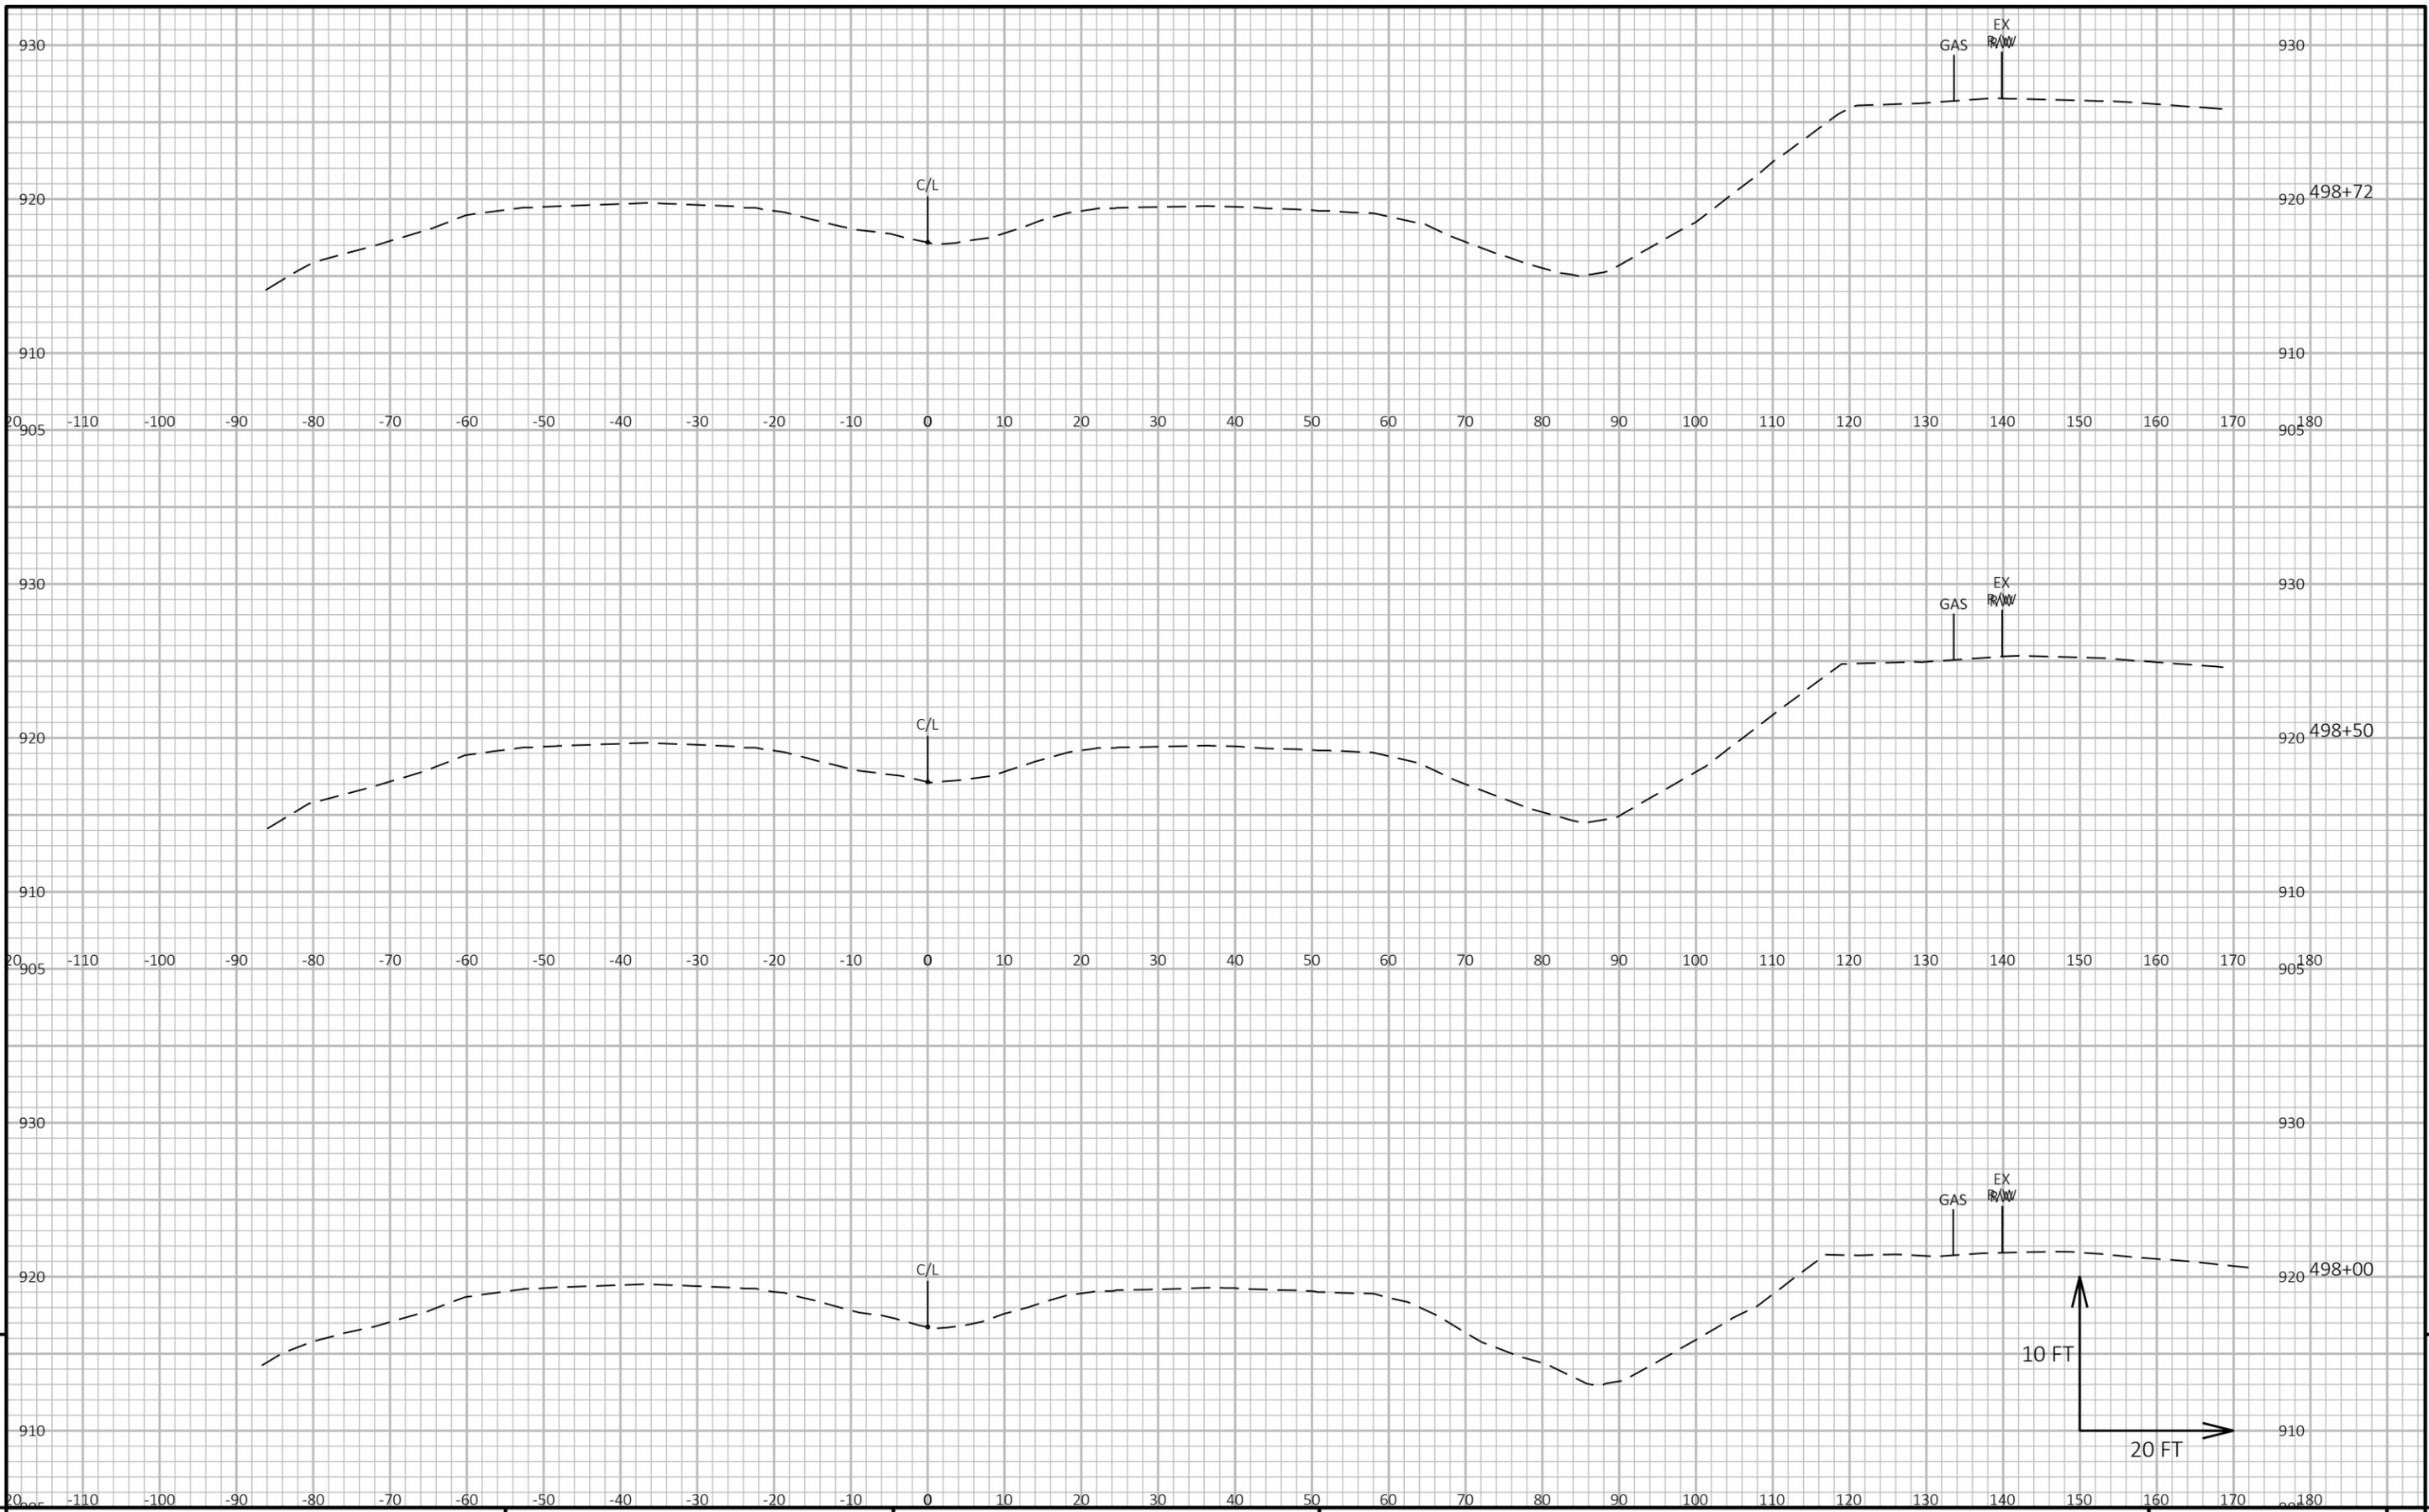


9

9

PROJECT NO: 1040-05-71	HWY: STH 57	COUNTY: OZAUKEE	CROSS SECTIONS: SLOPE STABILIZATION	SHEET	E
------------------------	-------------	-----------------	-------------------------------------	-------	---

FILE NAME : N:\PDS\C3D\10400501\SHEETS\090202-XS.DWG PLOT DATE : 2/23/2026 8:56 AM PLOT BY : SCHMIDT, JUDENE M PLOT NAME : PLOT SCALE : 1 IN:20 FT HORZ. / 1 IN:10 FT VERT. WISDOT/CADD SHEET 49

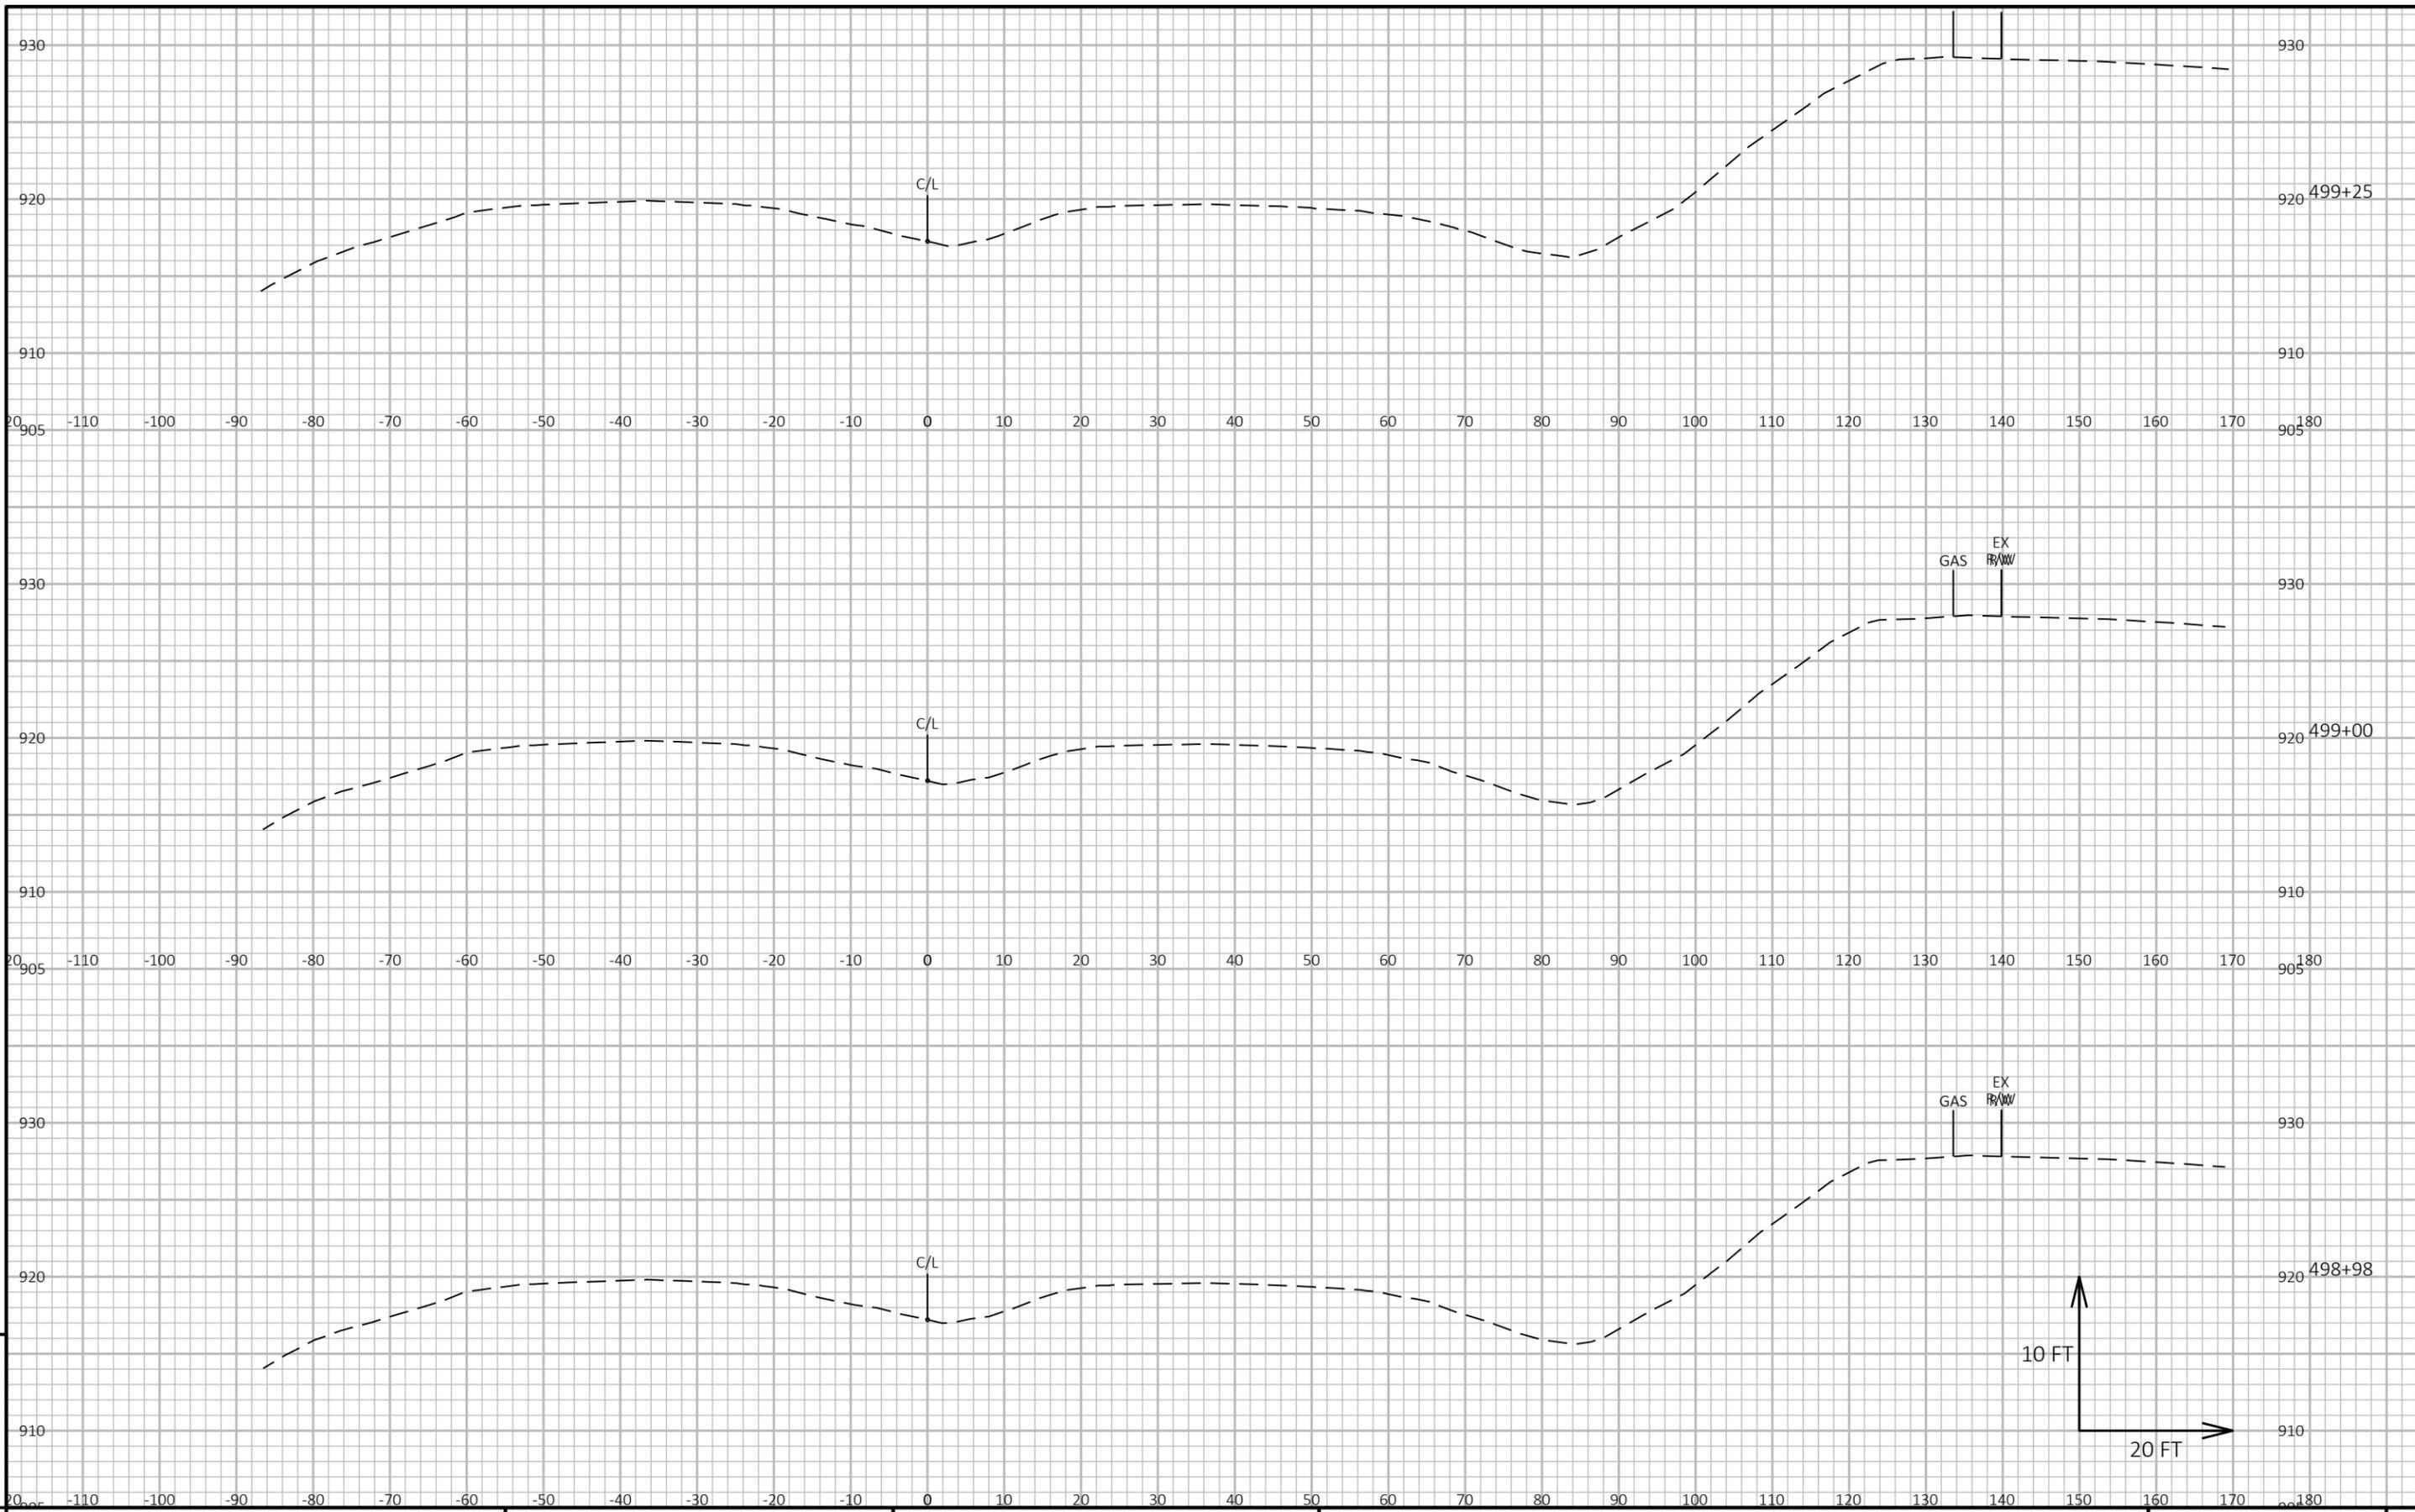


9

9

PROJECT NO: 1040-05-71	HWY: STH 57	COUNTY: OZAUKEE	CROSS SECTIONS: SLOPE STABILIZATION	SHEET	E
------------------------	-------------	-----------------	-------------------------------------	-------	---

FILE NAME : N:\PDS\C3D\10400501\SHEETS\090202-XS.DWG PLOT DATE : 2/23/2026 8:56 AM PLOT BY : SCHMIDT, JUDENE M PLOT NAME : PLOT SCALE : 1 IN:20 FT HORZ. / 1 IN:10 FT VERT. WISDOT/CADD SHEET 49

LAYOUT NAME - 40

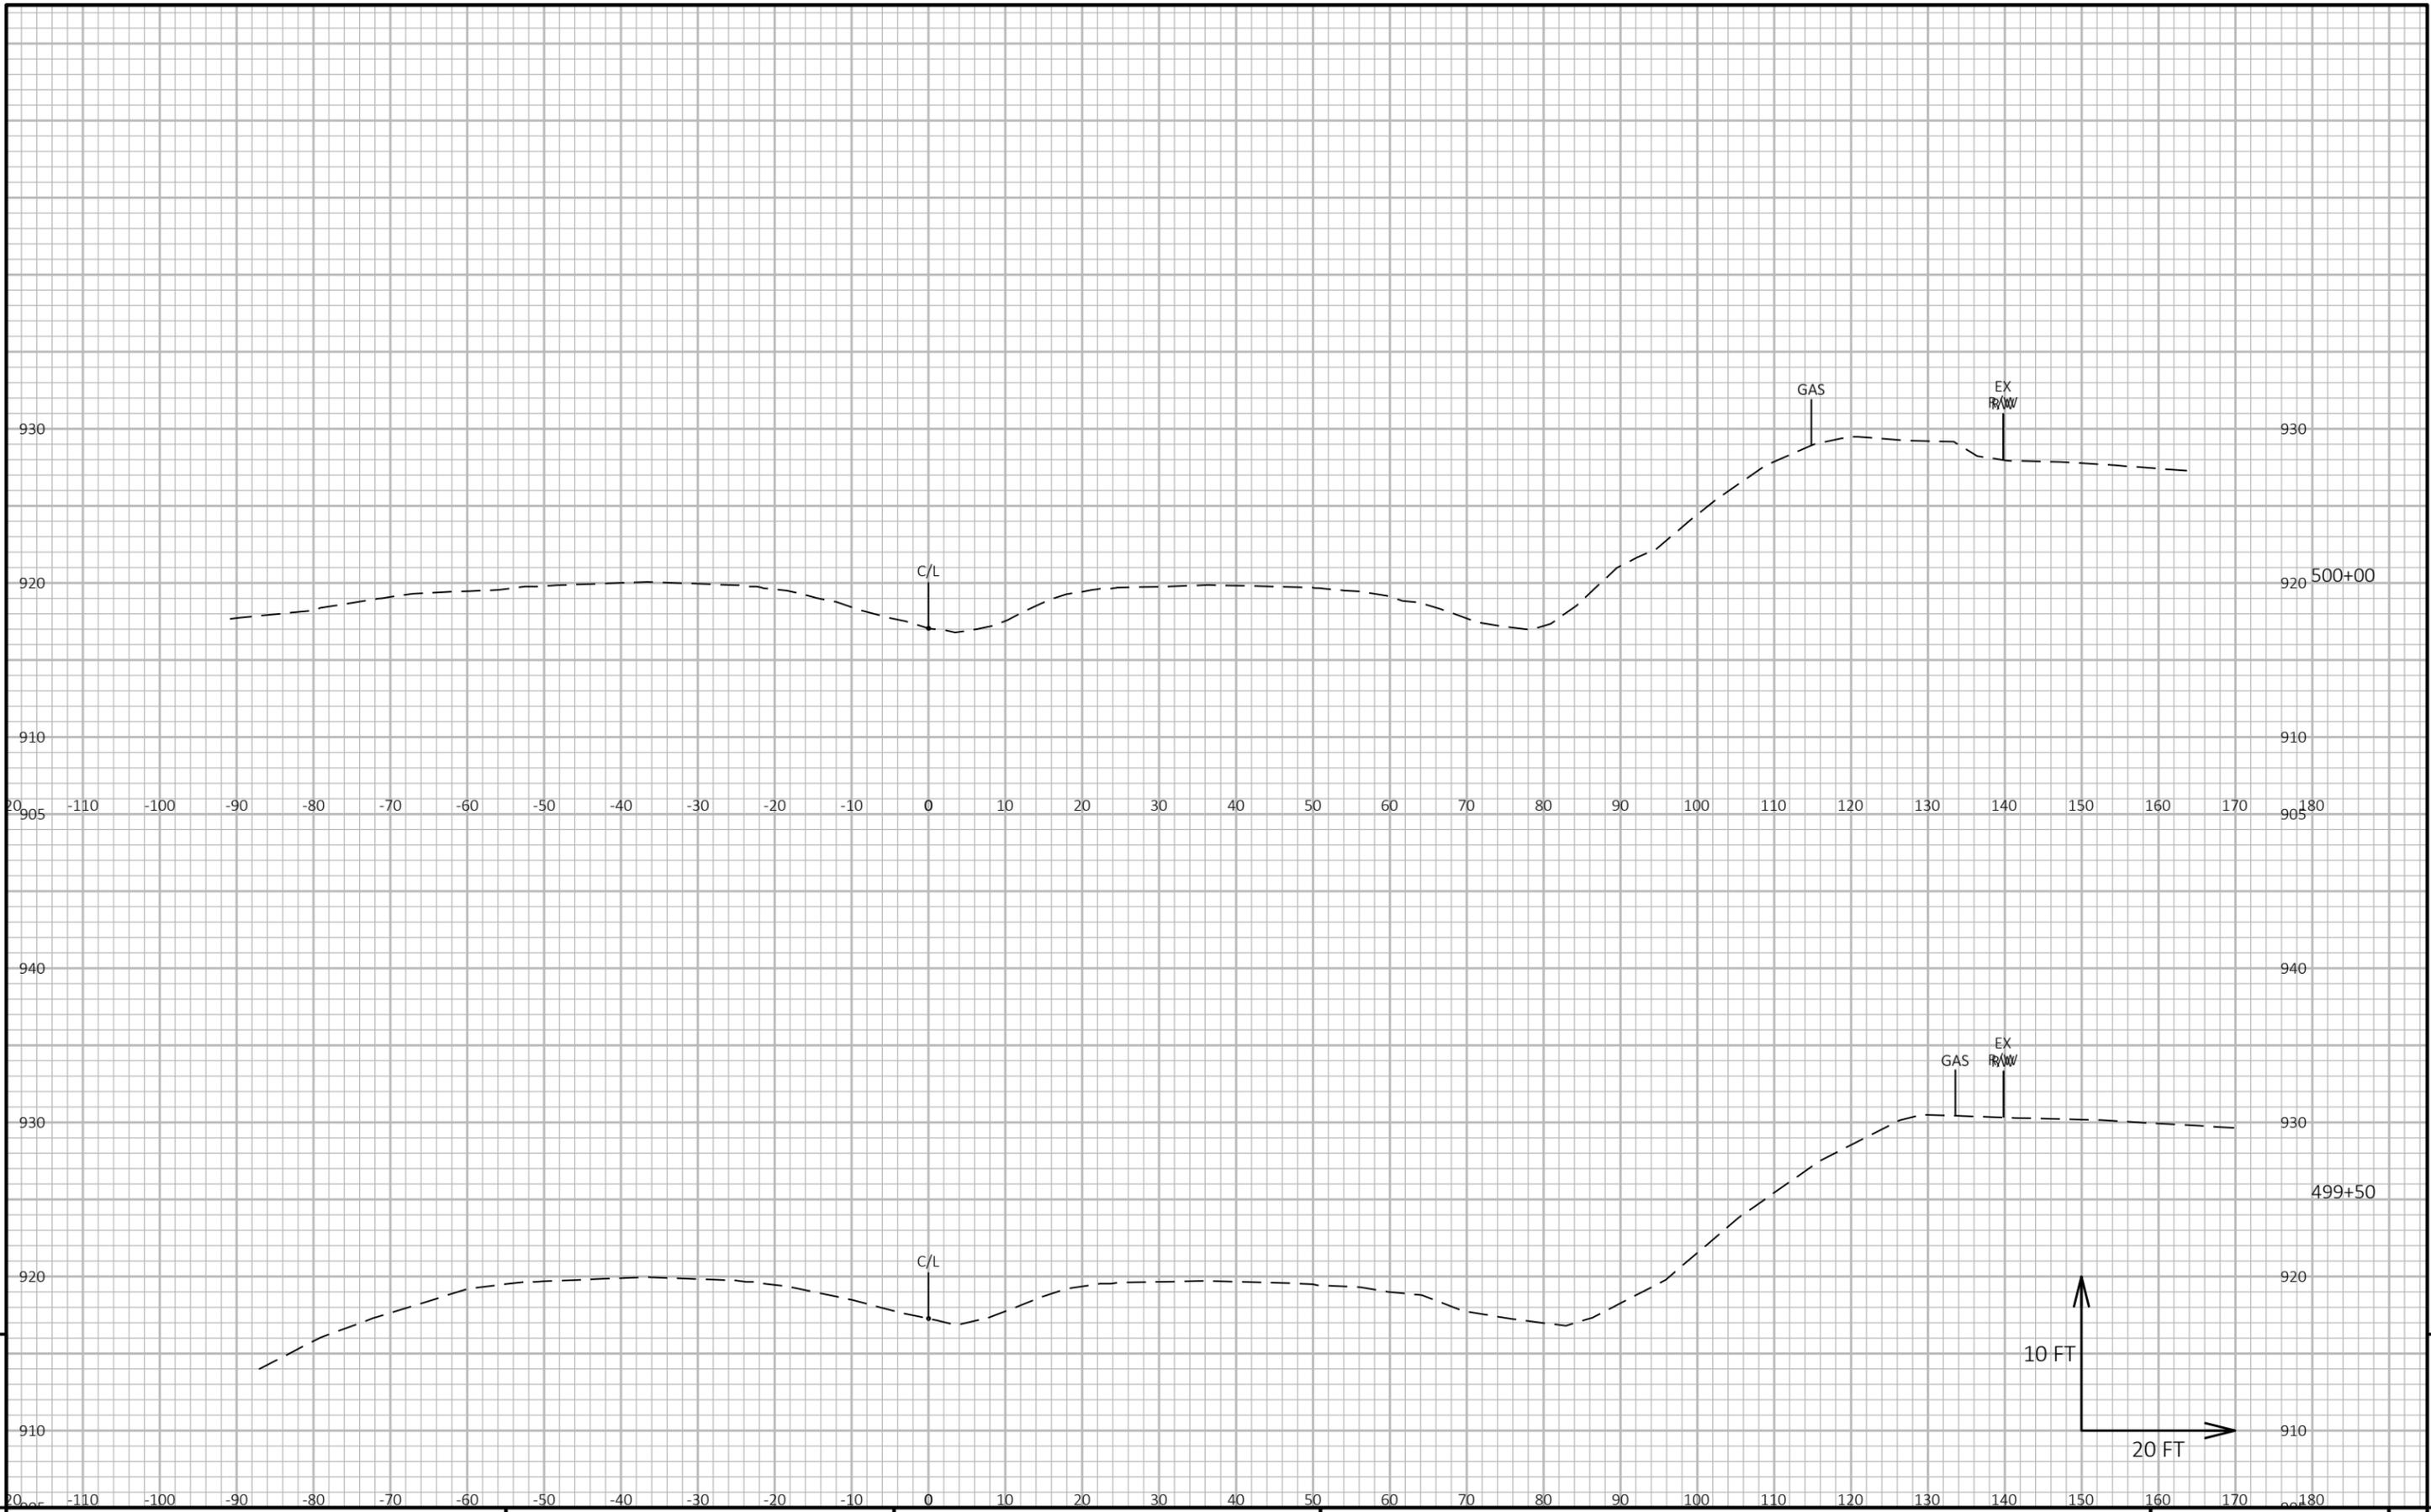


9

9

PROJECT NO: 1040-05-71	HWY: STH 57	COUNTY: OZAUKEE	CROSS SECTIONS: SLOPE STABILIZATION	SHEET	E
------------------------	-------------	-----------------	-------------------------------------	-------	---

FILE NAME : N:\PDS\C3D\10400501\SHEETS\090202-XS.DWG PLOT DATE : 2/23/2026 8:56 AM PLOT BY : SCHMIDT, JUDENE M PLOT NAME : PLOT SCALE : 1 IN:20 FT HORZ. / 1 IN:10 FT VERT. WISDOT/CADD SHEET 49

LAYOUT NAME - 41

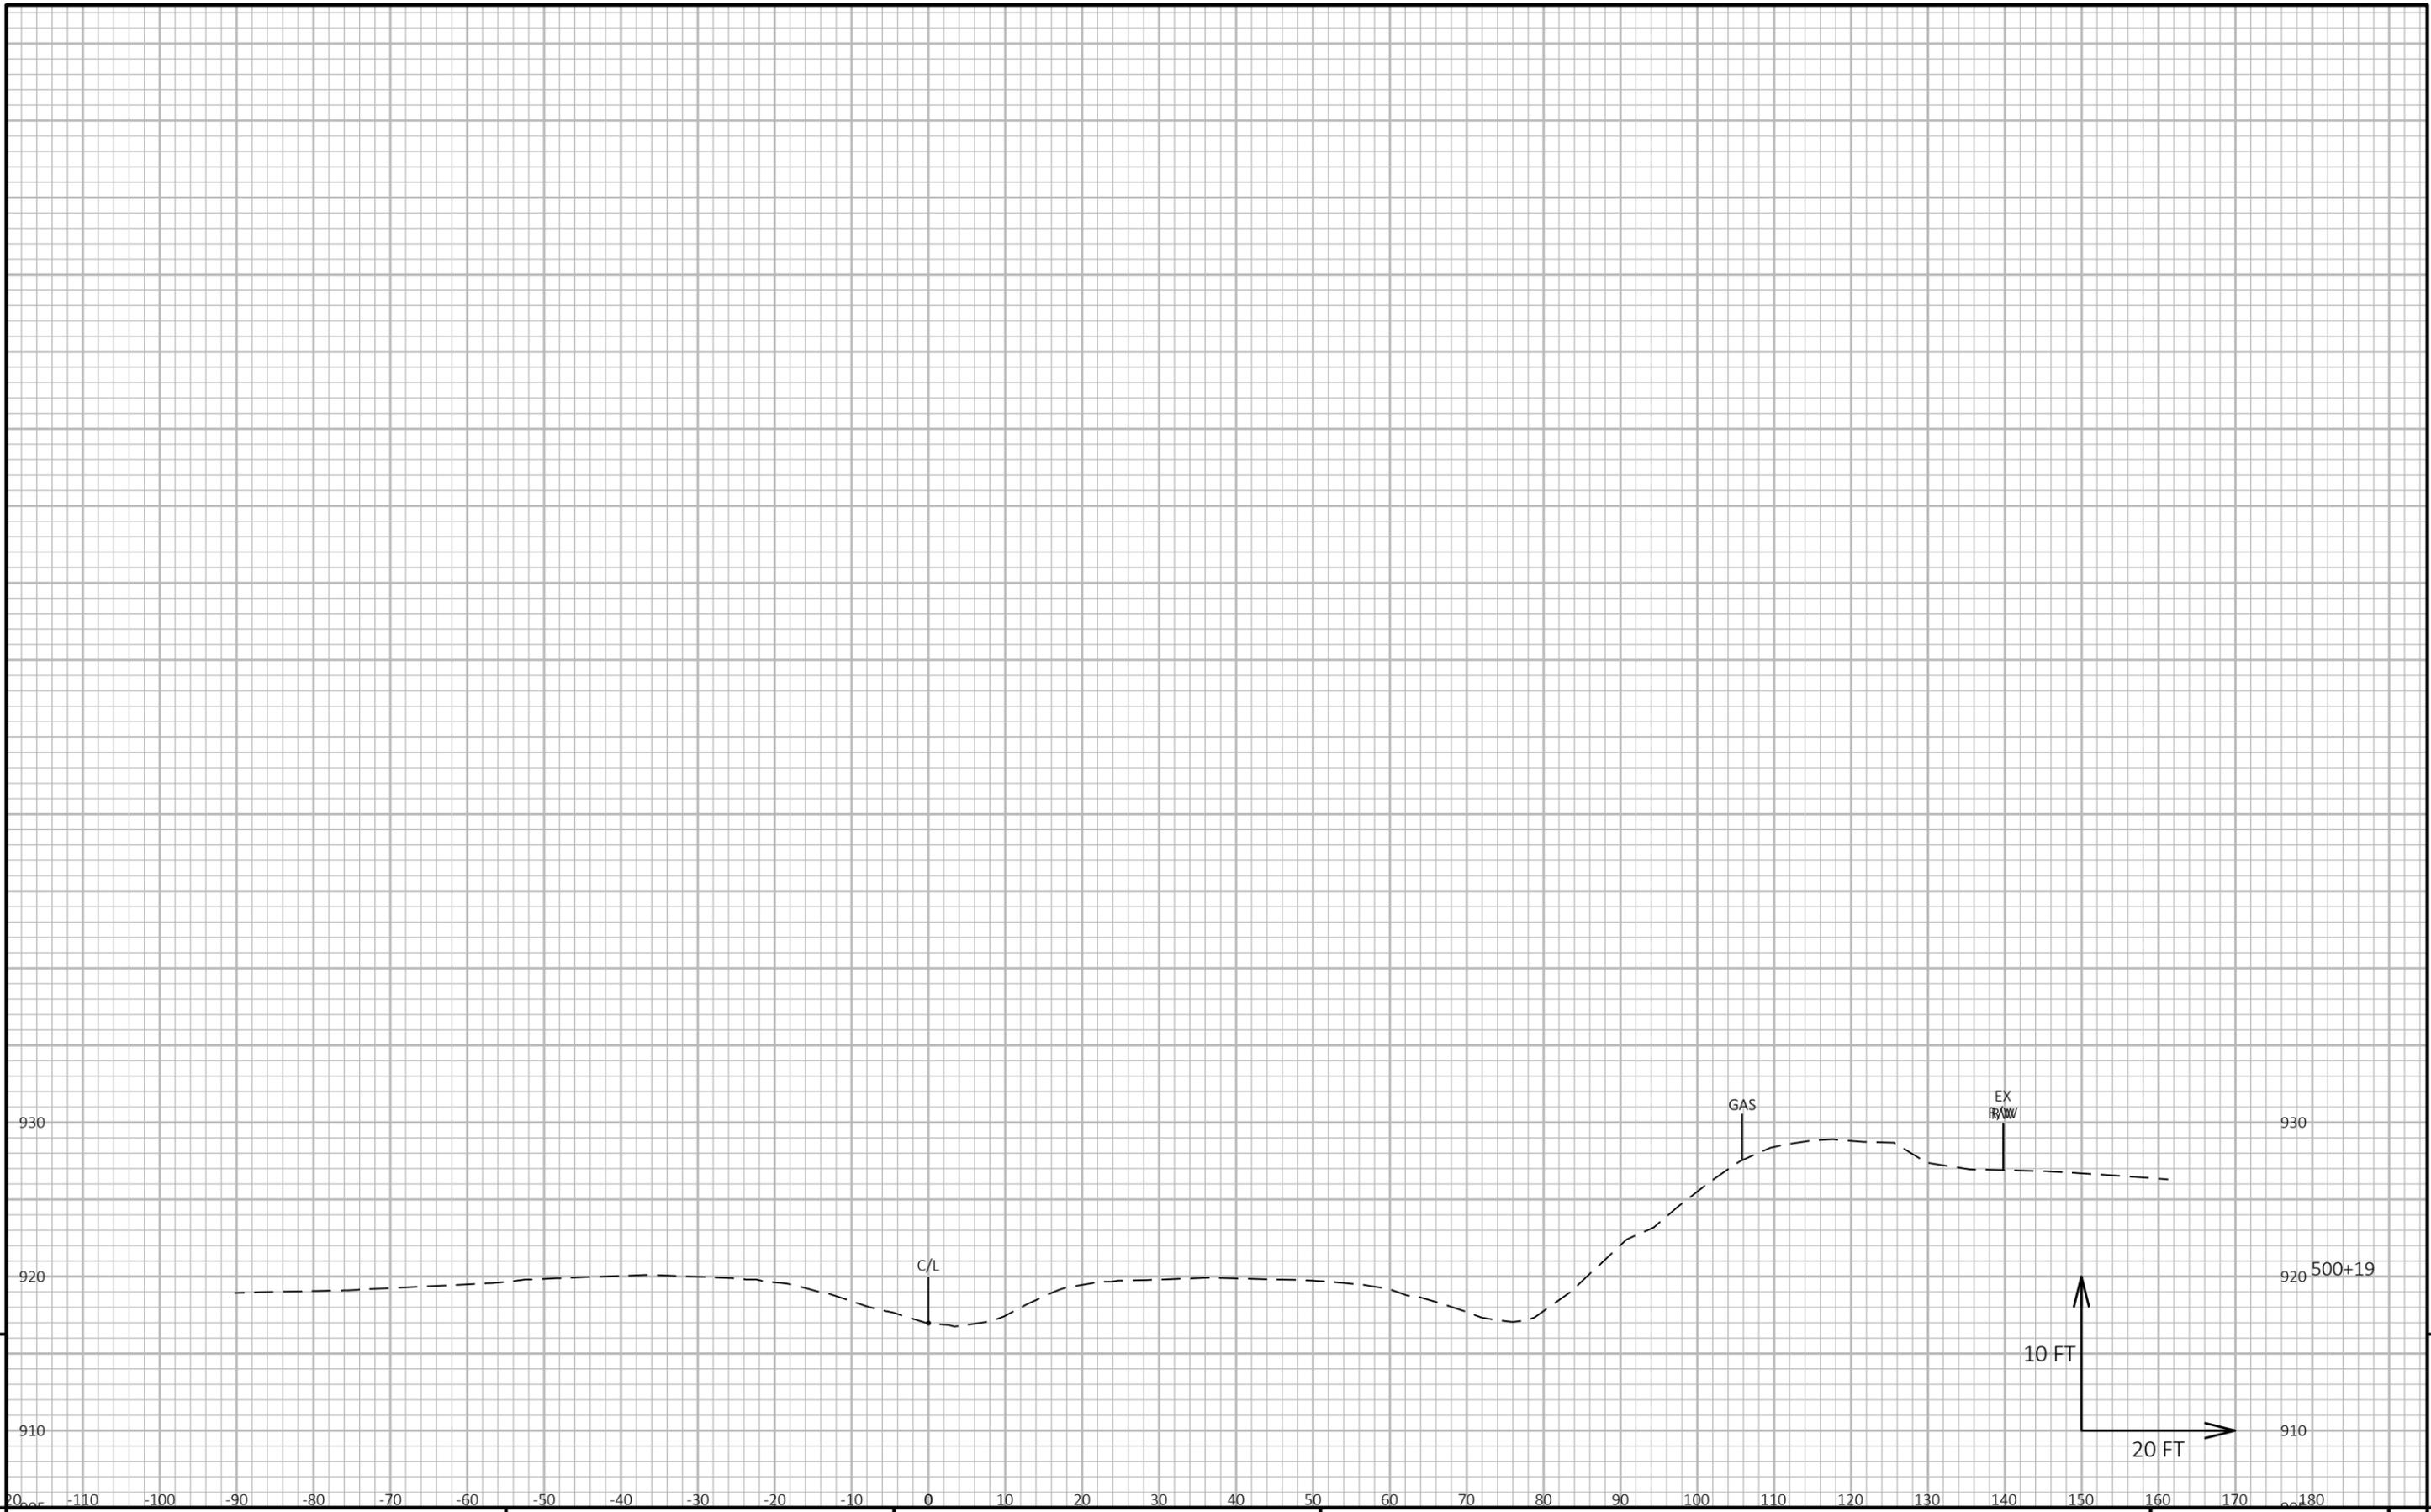


9

9

PROJECT NO: 1040-05-71 HWY: STH 57 COUNTY: OZAUKEE CROSS SECTIONS: SLOPE STABILIZATION SHEET E

FILE NAME : N:\PDS\C3D\10400501\SHEETS\090202-XS.DWG PLOT DATE : 2/23/2026 8:56 AM PLOT BY : SCHMIDT, JUDENE M PLOT NAME : PLOT SCALE : 1 IN:20 FT HORZ. / 1 IN:10 FT VERT. WISDOT/CADD SHEET 49

LAYOUT NAME - 42

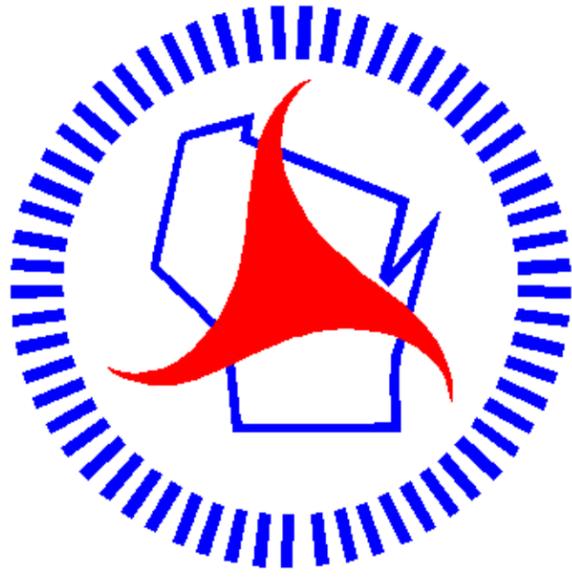

Wisconsin Department of Transportation

Dedicated people creating transportation solutions through innovation and exceptional service.

<http://www.dot.wisconsin.gov>