



Wisconsin Department of Transportation

October 29, 2024

Division of Transportation Systems Development

Bureau of Project Development
4822 Madison Yards Way, 4th Floor South
Madison, WI 53705

Telephone: (608) 266-1631
Facsimile (FAX): (608) 266-8459

NOTICE TO ALL CONTRACTORS:

Proposal #14: 5990-01-34, WISC 2025080
C Janesville, W Court Street
Waveland Road to Pearl Street
Local Street
Rock County

5990-01-36, WISC 2025081
C Janesville, W Court St Intersctns
N Crosby Av; N Arch St; N Pearl St
Local Street
Rock County

5990-01-37
C Janesville, W Court St
Crosby Avenue to Washington Street
Const/Local Pavement and Water Main
Rock County

Letting of November 12, 2024

This is Addendum No. 01, which provides for the following:

Special Provisions:

Revised Special Provisions	
Article No.	Description
39	Luminaires Utility LED C

Schedule of Items:

Revised Bid Item Quantities					
Bid Item	Item Description	Unit	Proposal Total Prior to Addendum	Proposal Quantity Change (-)	Proposal Total After Addendum
655.0610	Electrical Wire Lighting 12 AWG	LF	10,127	-7,024	3,103
655.0615	Electrical Wire Lighting 10 AWG	LF	17,985	-6,790	11,195
655.0620	Electrical Wire Lighting 8 AWG	LF	1,600	12,337	13,937

Plan Sheets:

Revised Plan Sheets	
Plan Sheet	Plan Sheet Title (brief description of changes to sheet)
151-157	Lighting Removals (Revisions to legend, general notes, and lighting pole labels.)
158-164	Lighting Plan (Revisions to legend, general notes, and lighting pole labels.)
165	Lighting Plan - Wiring Diagram (Revisions to wire sizes.)
166	Lighting Plan (Revised callout and removed match line.)
247-248	Miscellaneous Quantities (Revisions to quantities.)

The responsibility for notifying potential subcontractors and suppliers of these changes remains with the prime contractor.

Sincerely,

Mike Coleman

Proposal Development Specialist
Proposal Management Section

ADDENDUM NO. 01

5990-01-34

October 29, 2024

Special Provisions

39. Luminaires Utility LED C.

Replace entire article language with the following:

Furnish a Truly Green Solutions RWL2-M-135-40-U-P7S-3-Wisdot luminaire.


Schedule of Items

Attached, dated October 29, 2024, are the revised Schedule of Items Page 12.

Plan Sheets

The following 8½ x 11-inch sheets are attached and made part of the plans for this proposal:
Revised: 151-166, 247 and 248.

END OF ADDENDUM

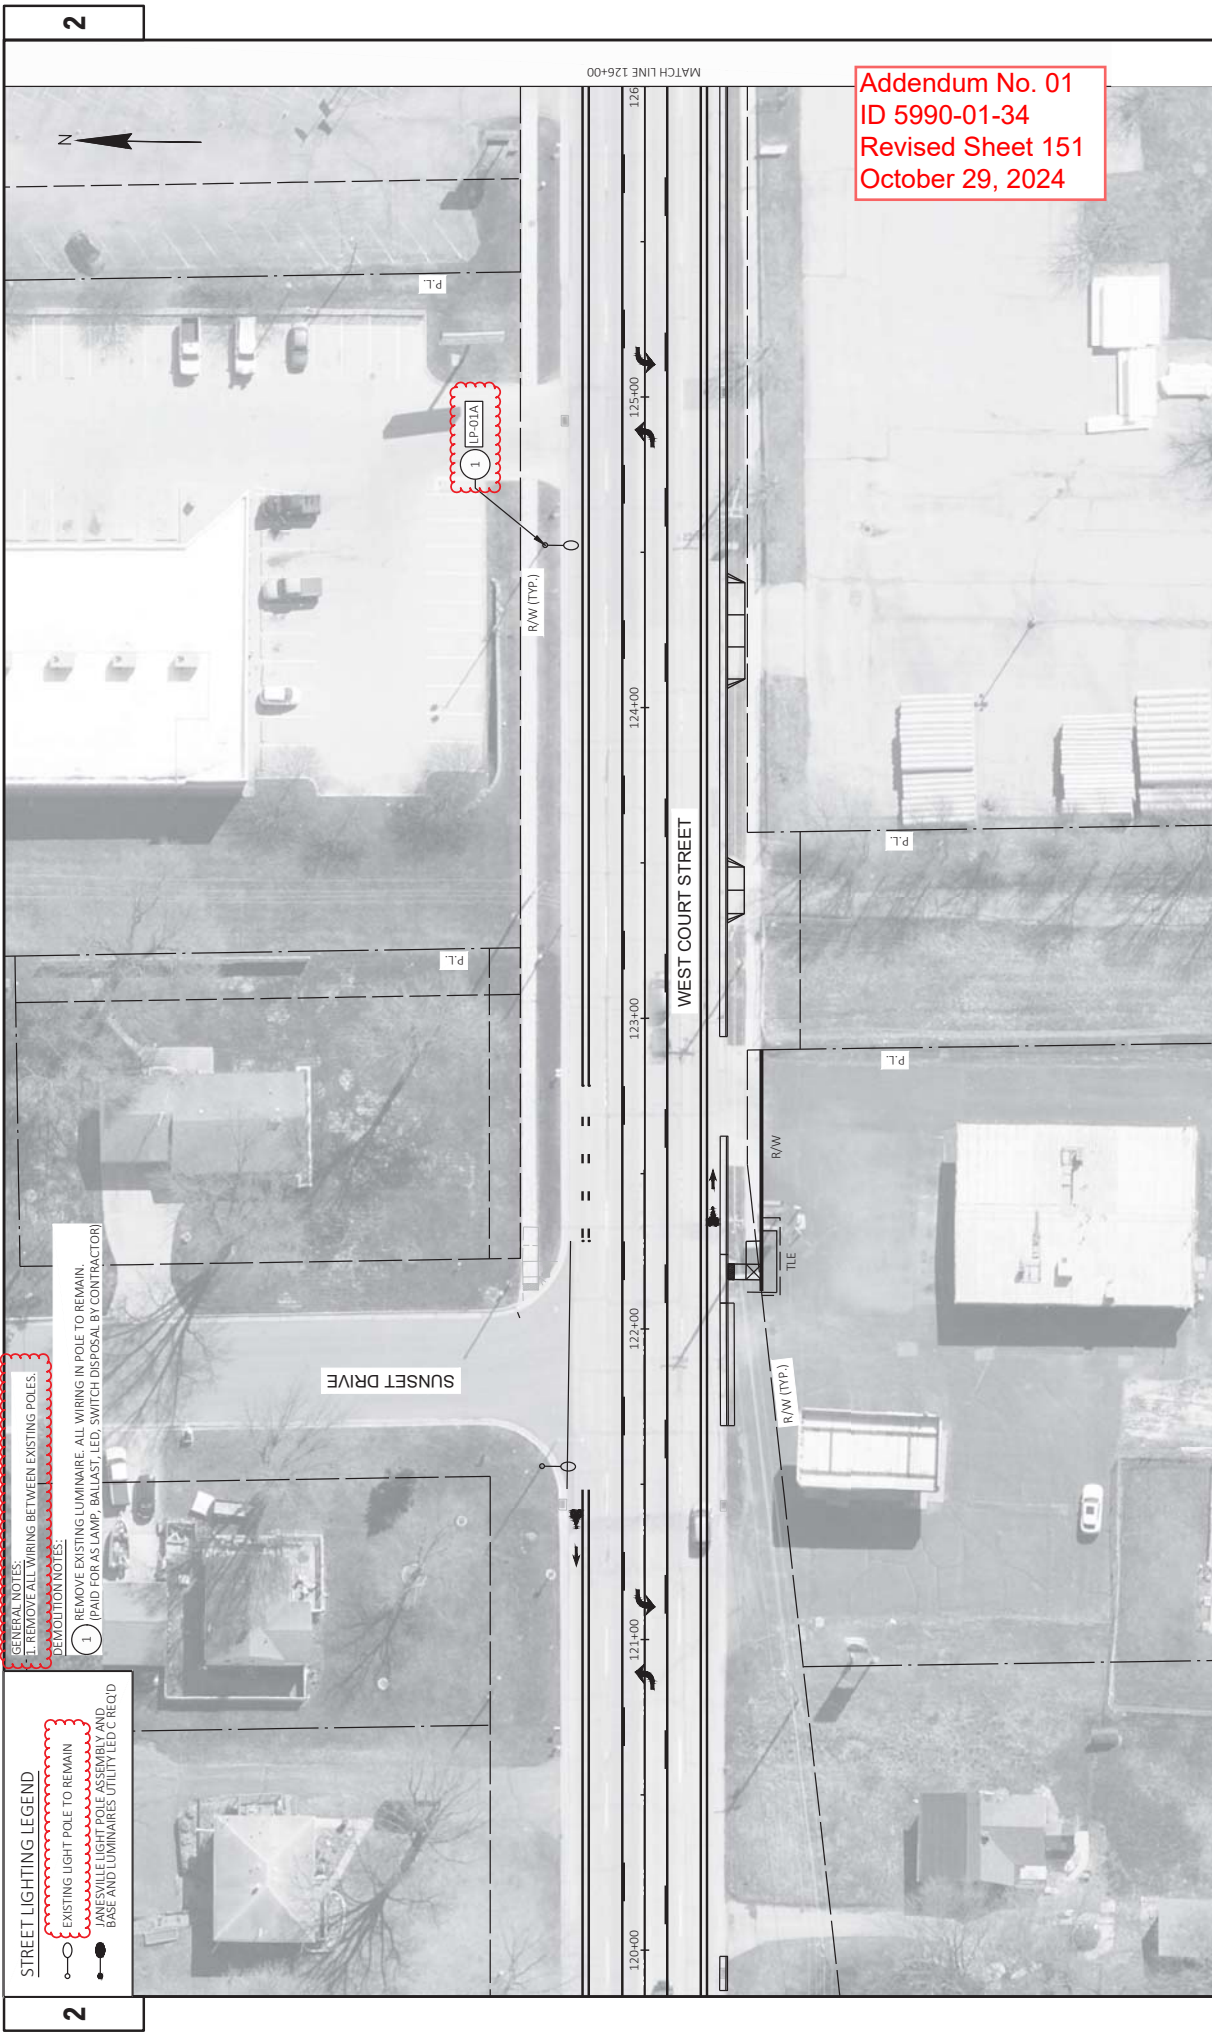

STREET LIGHTING LEGEND

- EXISTING LIGHT POLE TO REMAIN
- NEW LIGHT POLE TO REMAIN
- EXISTING LIGHT POLE TO BE REMOVED
- NEW LIGHT POLE TO BE REMOVED

GENERAL NOTES:


- 1. REMOVE ALL WIRING BETWEEN EXISTING POLES.
- 2. REMOVE EXISTING LUMINAIRE. ALL WIRING IN POLE TO REMAIN. (PAID FOR AS LAMP, BALLAST, LED, SWITCH DISPOSAL BY CONTRACTOR)


DEMOLITION NOTES:


- 1. REMOVE EXISTING LUMINAIRE. ALL WIRING IN POLE TO REMAIN. (PAID FOR AS LAMP, BALLAST, LED, SWITCH DISPOSAL BY CONTRACTOR)

Addendum No. 01
ID 5990-01-34
Revised Sheet 151
October 29, 2024

PROJECT NO: 5990-01-34	HWY: WEST COURT STREET	COUNTY: ROCK	DATE: 10/22/2024 8:10 AM	FLYBY: CARPENTER, ZACH	PLOT SCALE: 1 IN=40 FT	SHEET 151	E
FILE NAME: S:\MAD\1100 - 1159\112065\DRAWINGS\CAD\CIVIL\3D\59900133\SHEETS\03401-LR.DWG	LAYOUT NAME: 03401-LR						WISDOT/CAD05 SHEET 42

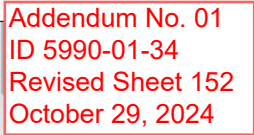

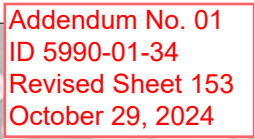

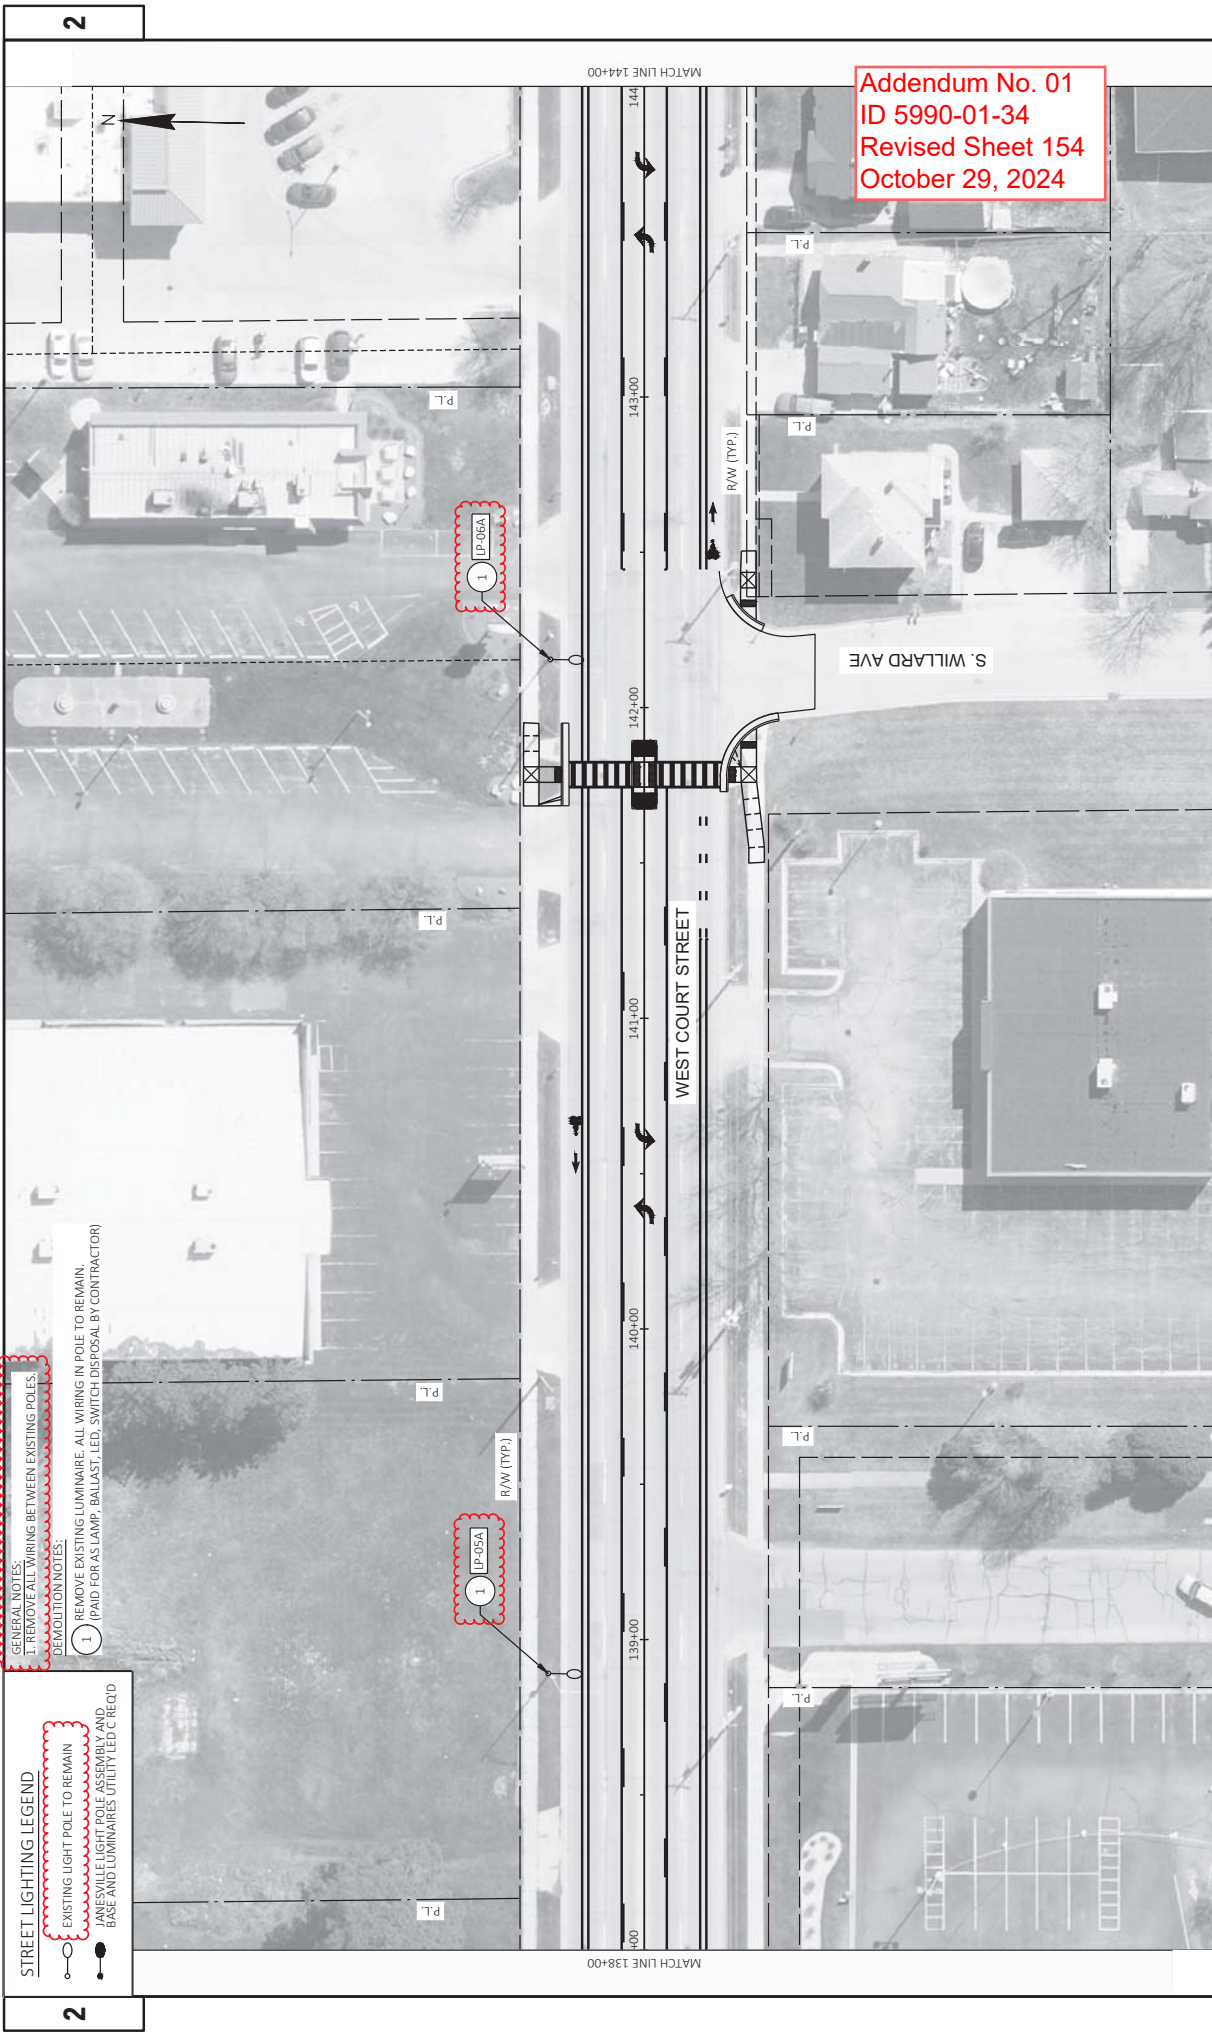

STREET LIGHTING LEGEND

- EXISTING LIGHT POLE TO REMAIN
- NEW LIGHT POLE ASSEMBLY AND BASE AND LUMINAIRE UTILITY LED C-REQ'D

GENERAL NOTES:


1. REMOVE ALL WIRING BETWEEN EXISTING POLES.


DEMOLITION NOTES:


- 1. REMOVE EXISTING LUMINAIRE. ALL WIRING IN POLE TO REMAIN. (PAID FOR AS LAMP, BALLAST, LED, SWITCH DISPOSAL BY CONTRACTOR)

Addendum No. 01
ID 5990-01-34
Revised Sheet 154
October 29, 2024

PROJECT NO: 5990-01-34	HWY: WEST COURT STREET	COUNTY: ROCK	DATE: 10/22/2024 8:11 AM	FLIGHT REMOVALS	FLIGHT BY: CARPENTER, ZACH	PLOT NAME: 1 IN 40 FT	SHEET 154	E
FILE NAME: S:\WAD\1100-1159\1112\065\DRAWINGS\CAD\CIVIL\3D\59900133\SHETS\03401-LR.DWG	LAYOUT NAME: 023401-F							

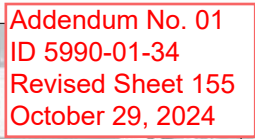

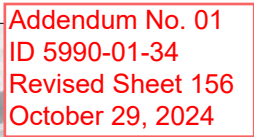

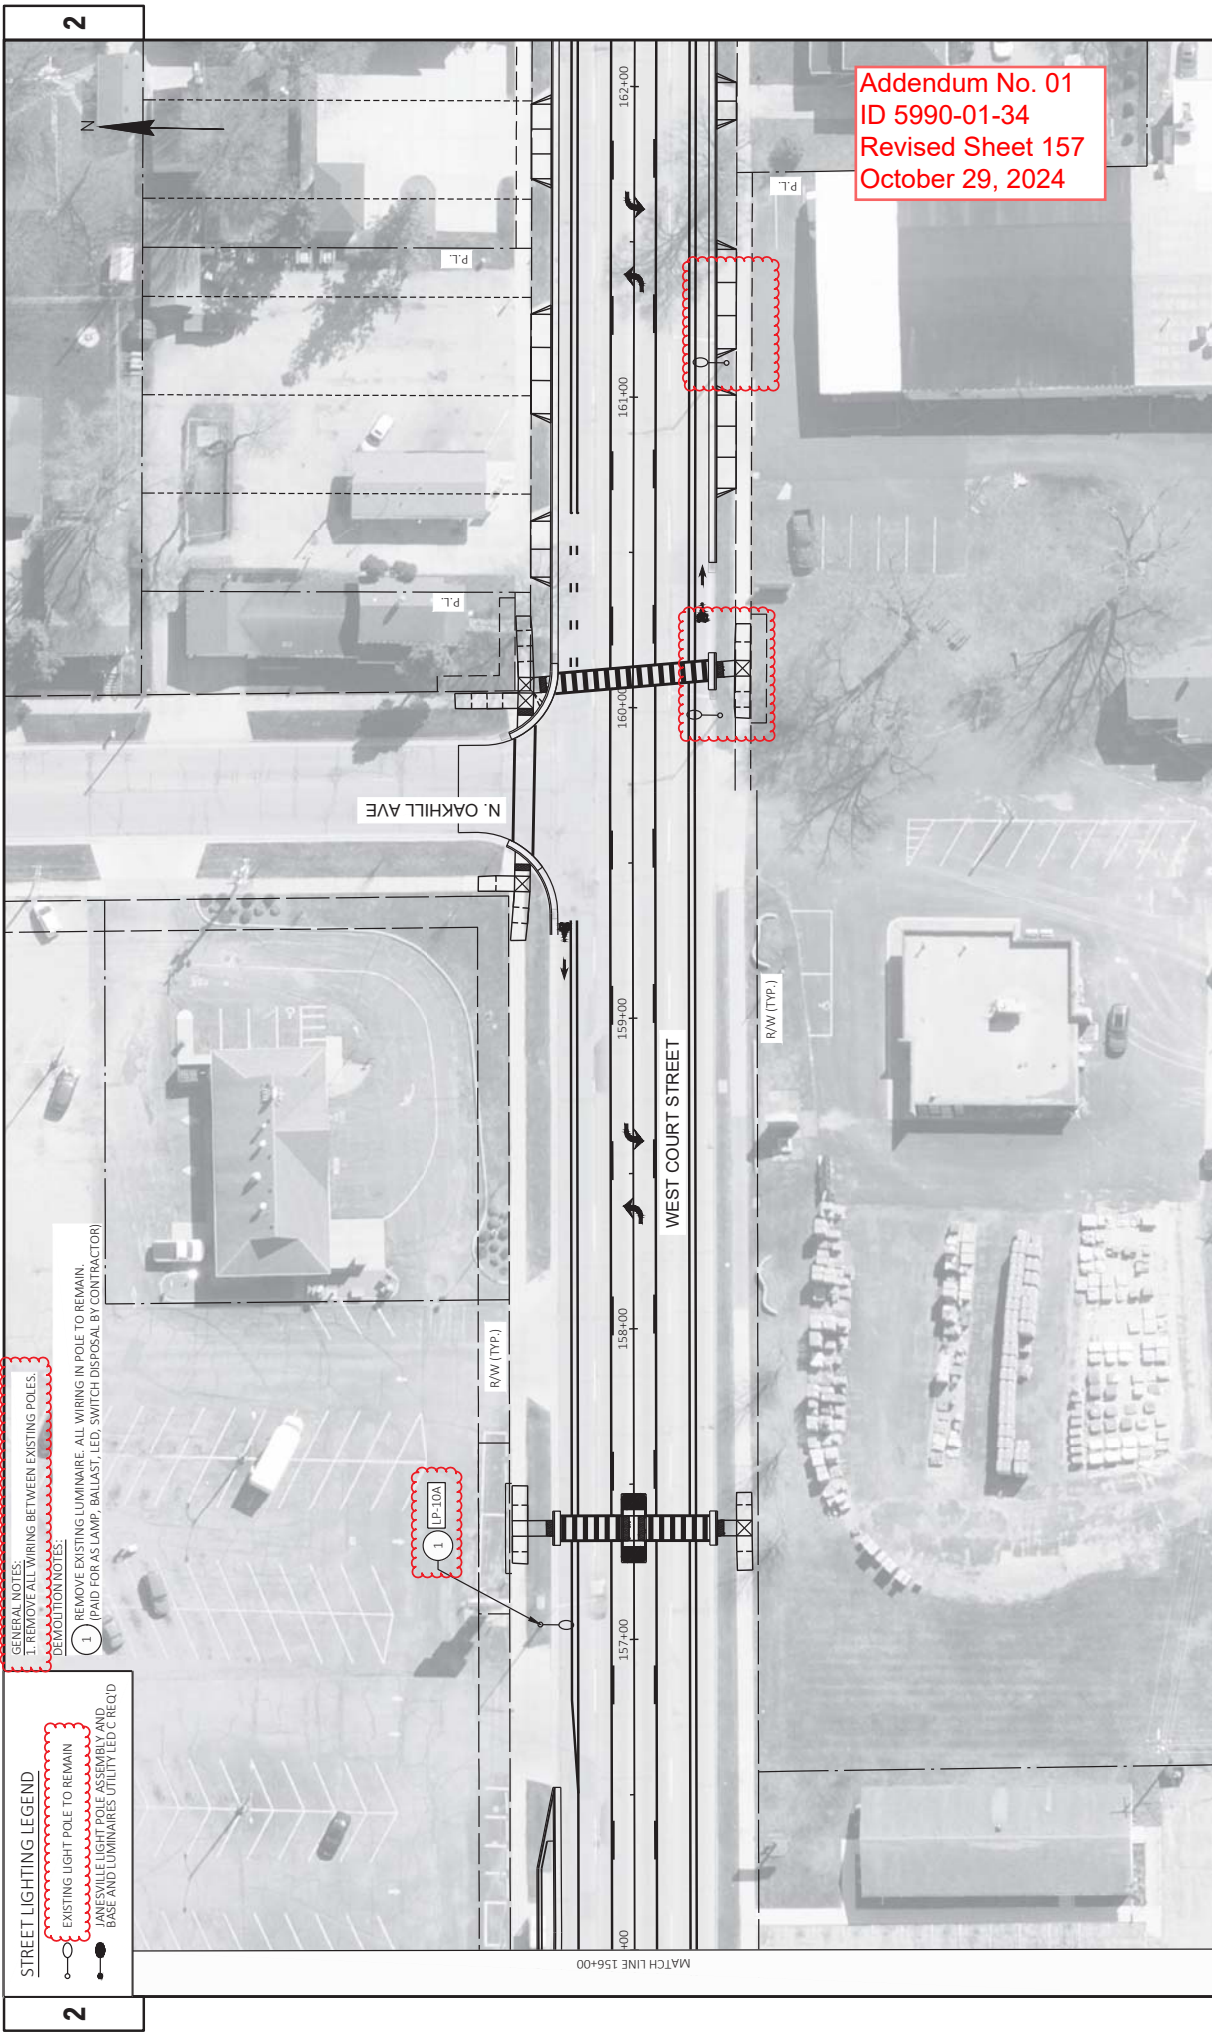

STREET LIGHTING LEGEND


- EXISTING LIGHT POLE TO REMAIN
- REMOVE ALL WIRING BETWEEN EXISTING POLES.
- REMOVE EXISTING LUMINAIRE, ALL WIRING IN POLE TO REMAIN (PAID FOR AS LAMP, BALLAST, LED, SWITCH DISPOSAL BY CONTRACTOR)
- REMOVE EXISTING LUMINAIRE, ALL WIRING IN POLE TO REMAIN (PAID FOR AS LAMP, BALLAST, LED, SWITCH DISPOSAL BY CONTRACTOR)
- REMOVE EXISTING LUMINAIRE, ALL WIRING IN POLE TO REMAIN (PAID FOR AS LAMP, BALLAST, LED, SWITCH DISPOSAL BY CONTRACTOR)


DEMOLITION NOTES:


- 1 REMOVE EXISTING LUMINAIRE, ALL WIRING IN POLE TO REMAIN (PAID FOR AS LAMP, BALLAST, LED, SWITCH DISPOSAL BY CONTRACTOR)

Addendum No. 01
ID 5990-01-34
Revised Sheet 157
October 29, 2024

PROJECT NO: 5990-01-34	Hwy: WEST COURT STREET	COUNTY: ROCK	DATE: 10/22/2024 8:13 AM	FLY BY: CARPENTER, ZACH	PLOT NAME: 1 IN 40 FT	SHEET 157	E
FILE NAME: S:\WAD\1100-1159\1112\065\DRAWINGS\CAD\GVI\13\59900133\SHETS\03401-LR.DWG	LAYOUT NAME: 024400-4						

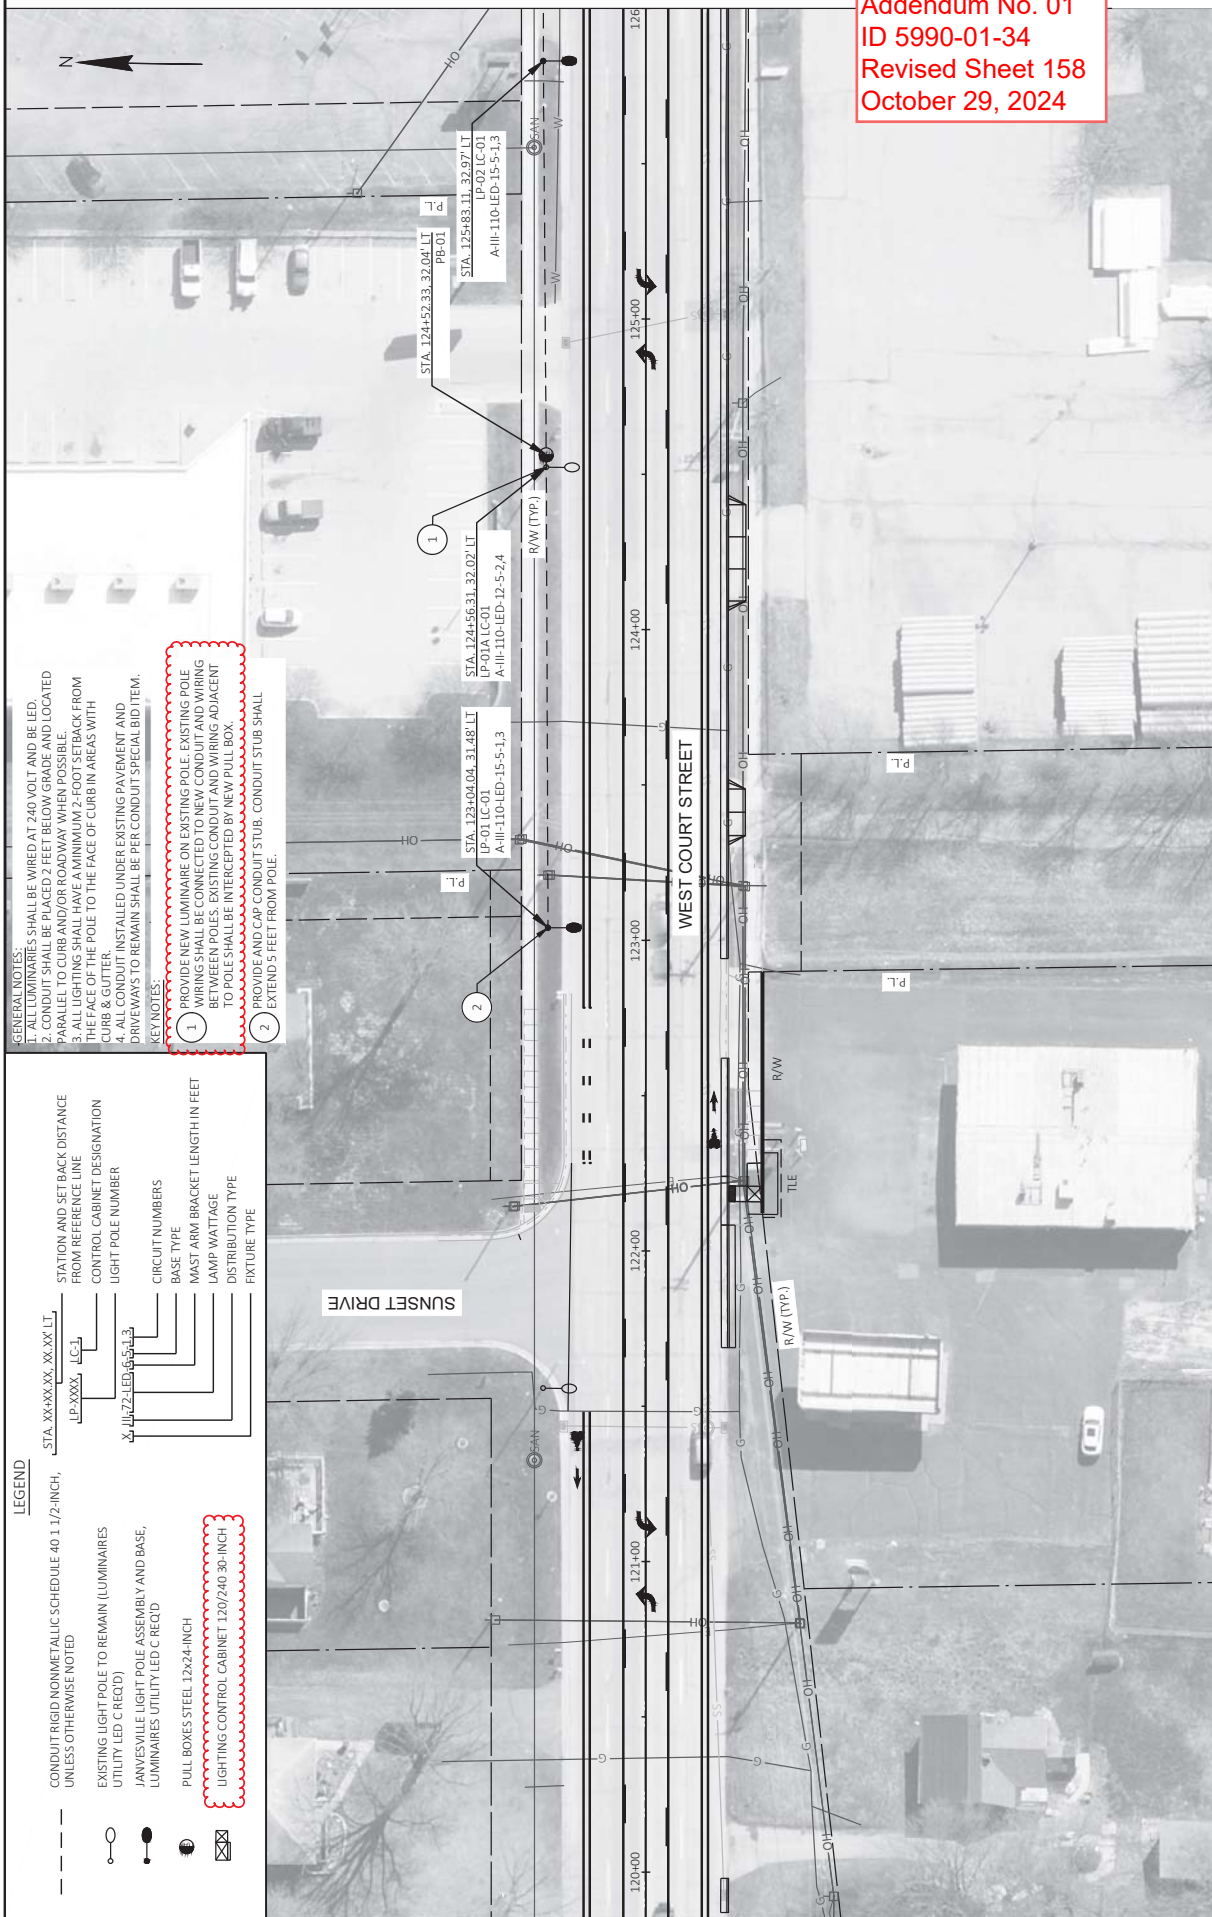

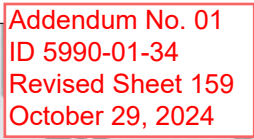

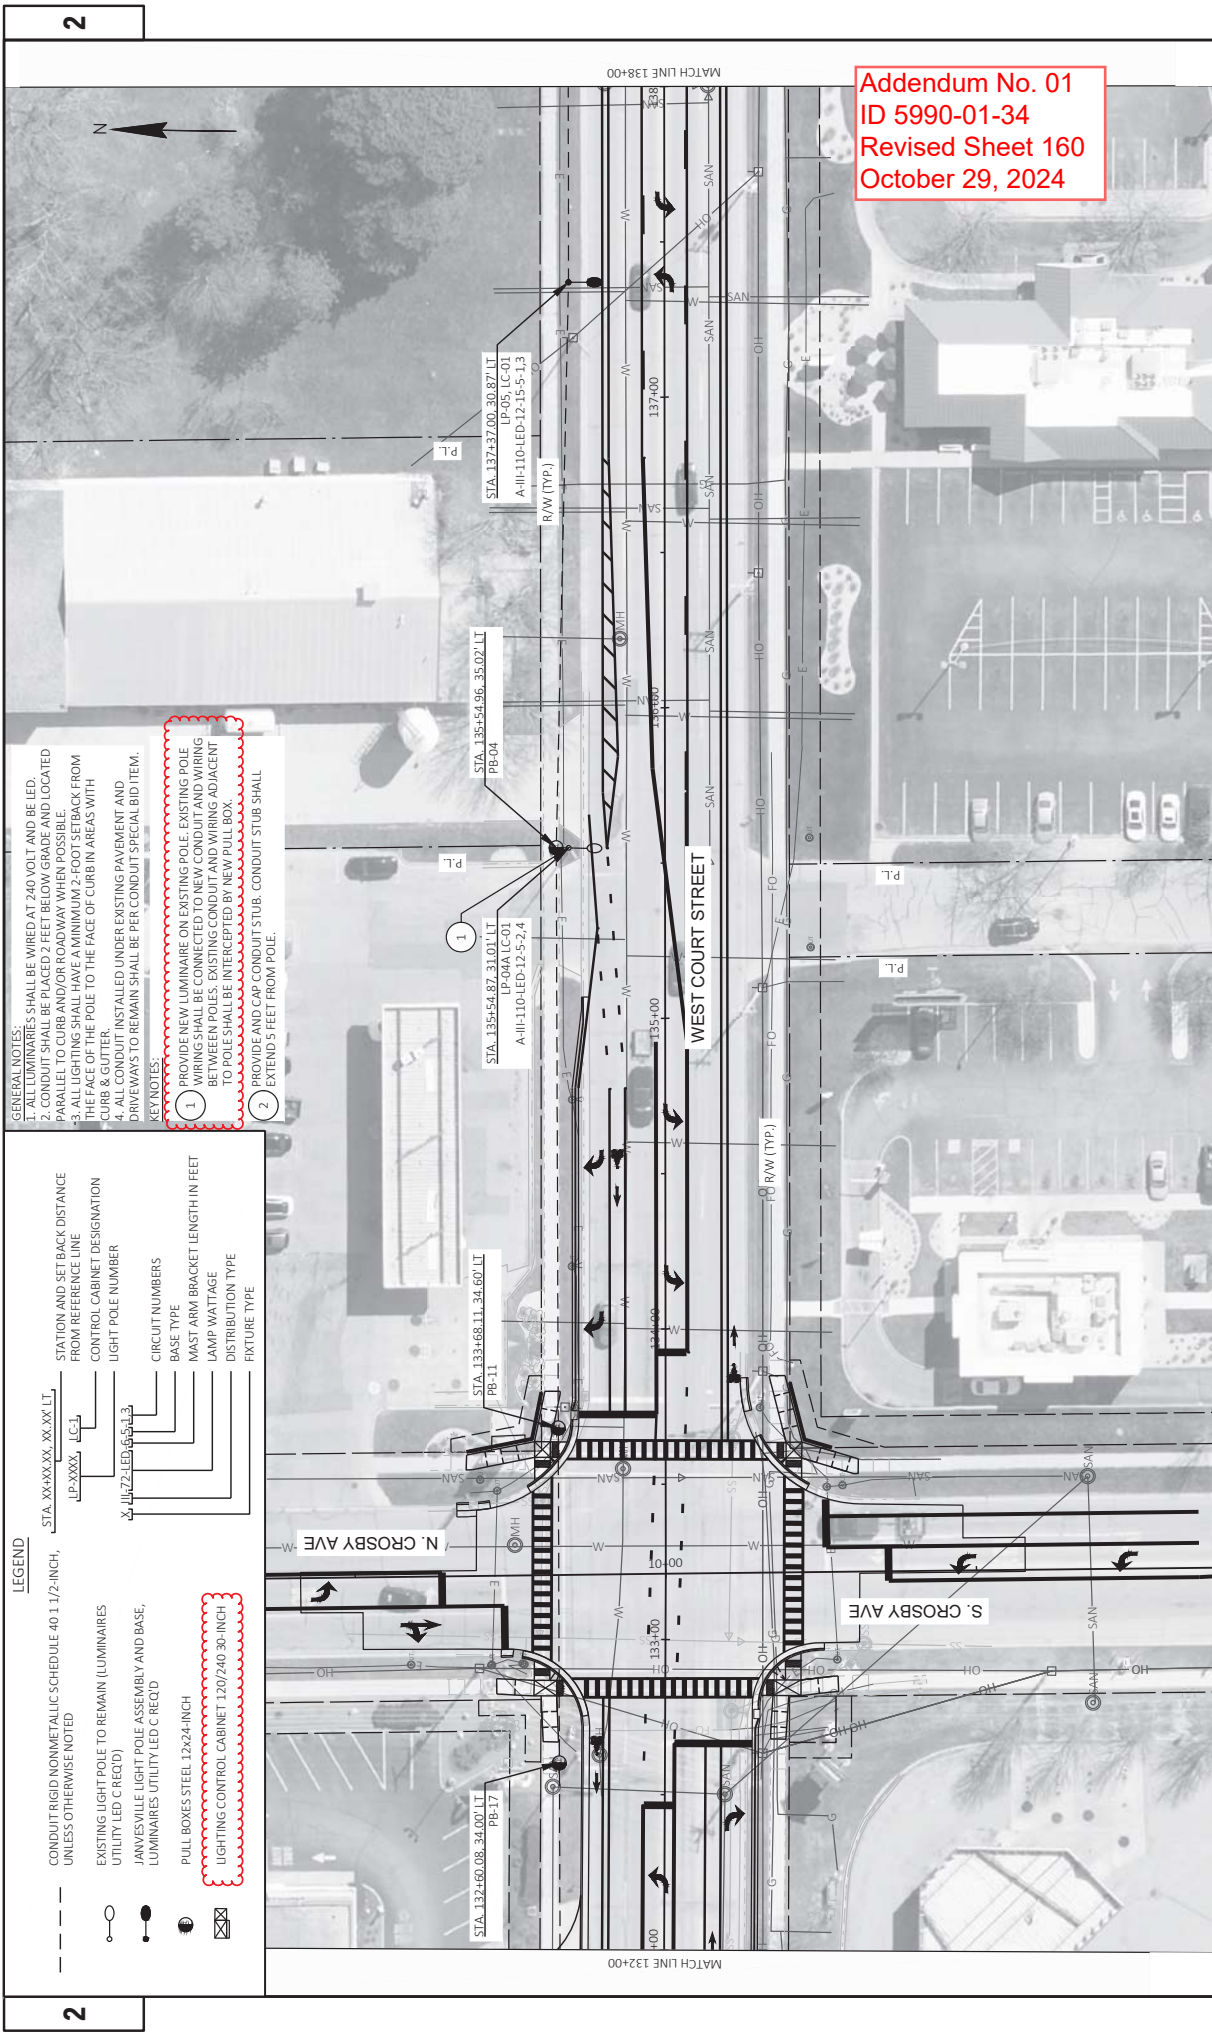

Addendum No. 01
ID 5990-01-34
Revised Sheet 160
October 29, 2024

LEGEND

CONDUIT RIGID NONMETALLIC SCHEDULE 40 1 1/2-INCH, UNLESS OTHERWISE NOTED

EXISTING LIGHT POLE TO REMAIN (LUMINAIRES & UTILITY LED C REQ'D)

JANVESVILLE LIGHT POLE ASSEMBLY AND BASE, LUMINAIRES UTILITY LED C REQ'D

PULL BOXES STEEL 12X24-INCH

LIGHTING CONTROL CABINET 120/240 30-INCH

STATION AND SET BACK DISTANCE FROM REFERENCE LINE

CONTROL CABINET DESIGNATION

LIGHT POLE NUMBER

CIRCUIT NUMBERS

BASE TYPE

MAST ARM BRACKET LENGTH IN FEET

LAMP WATTAGE

DISTRIBUTION TYPE


FIXTURE TYPE

GENERAL NOTES:

- ALL LUMINAIRES SHALL BE WIRED AT 240 VOLT AND BE LED.
- CONDUIT SHALL BE PLACED 2 FEET BELOW GRADE AND LOCATED PARALLEL TO CURB AND/OR ROADWAY WHEN POSSIBLE.
- ALL LIGHTING SHALL HAVE A MINIMUM 2-FOOT SETBACK FROM THE FACE OF THE POLE TO THE FACE OF CURB IN AREAS WITH CURB & GUTTER.
- ALL CONDUIT INSTALLED UNDER EXISTING PAVEMENT AND DRIVEWAYS TO REMAIN SHALL BE PER CONDUIT SPECIAL BID ITEM.

KEY NOTES:

- PROVIDE NEW LUMINAIRE ON EXISTING POLE. EXISTING POLE WIRING SHALL BE CONNECTED TO NEW CONDUIT AND WIRING BETWEEN POLES. EXISTING CONDUIT AND WIRING ADJACENT TO POLE SHALL BE INTERCEPTED BY NEW PULL BOX.
- PROVIDE AND CAP CONDUIT STUB. CONDUIT STUB SHALL EXTEND 5 FEET FROM POLE.

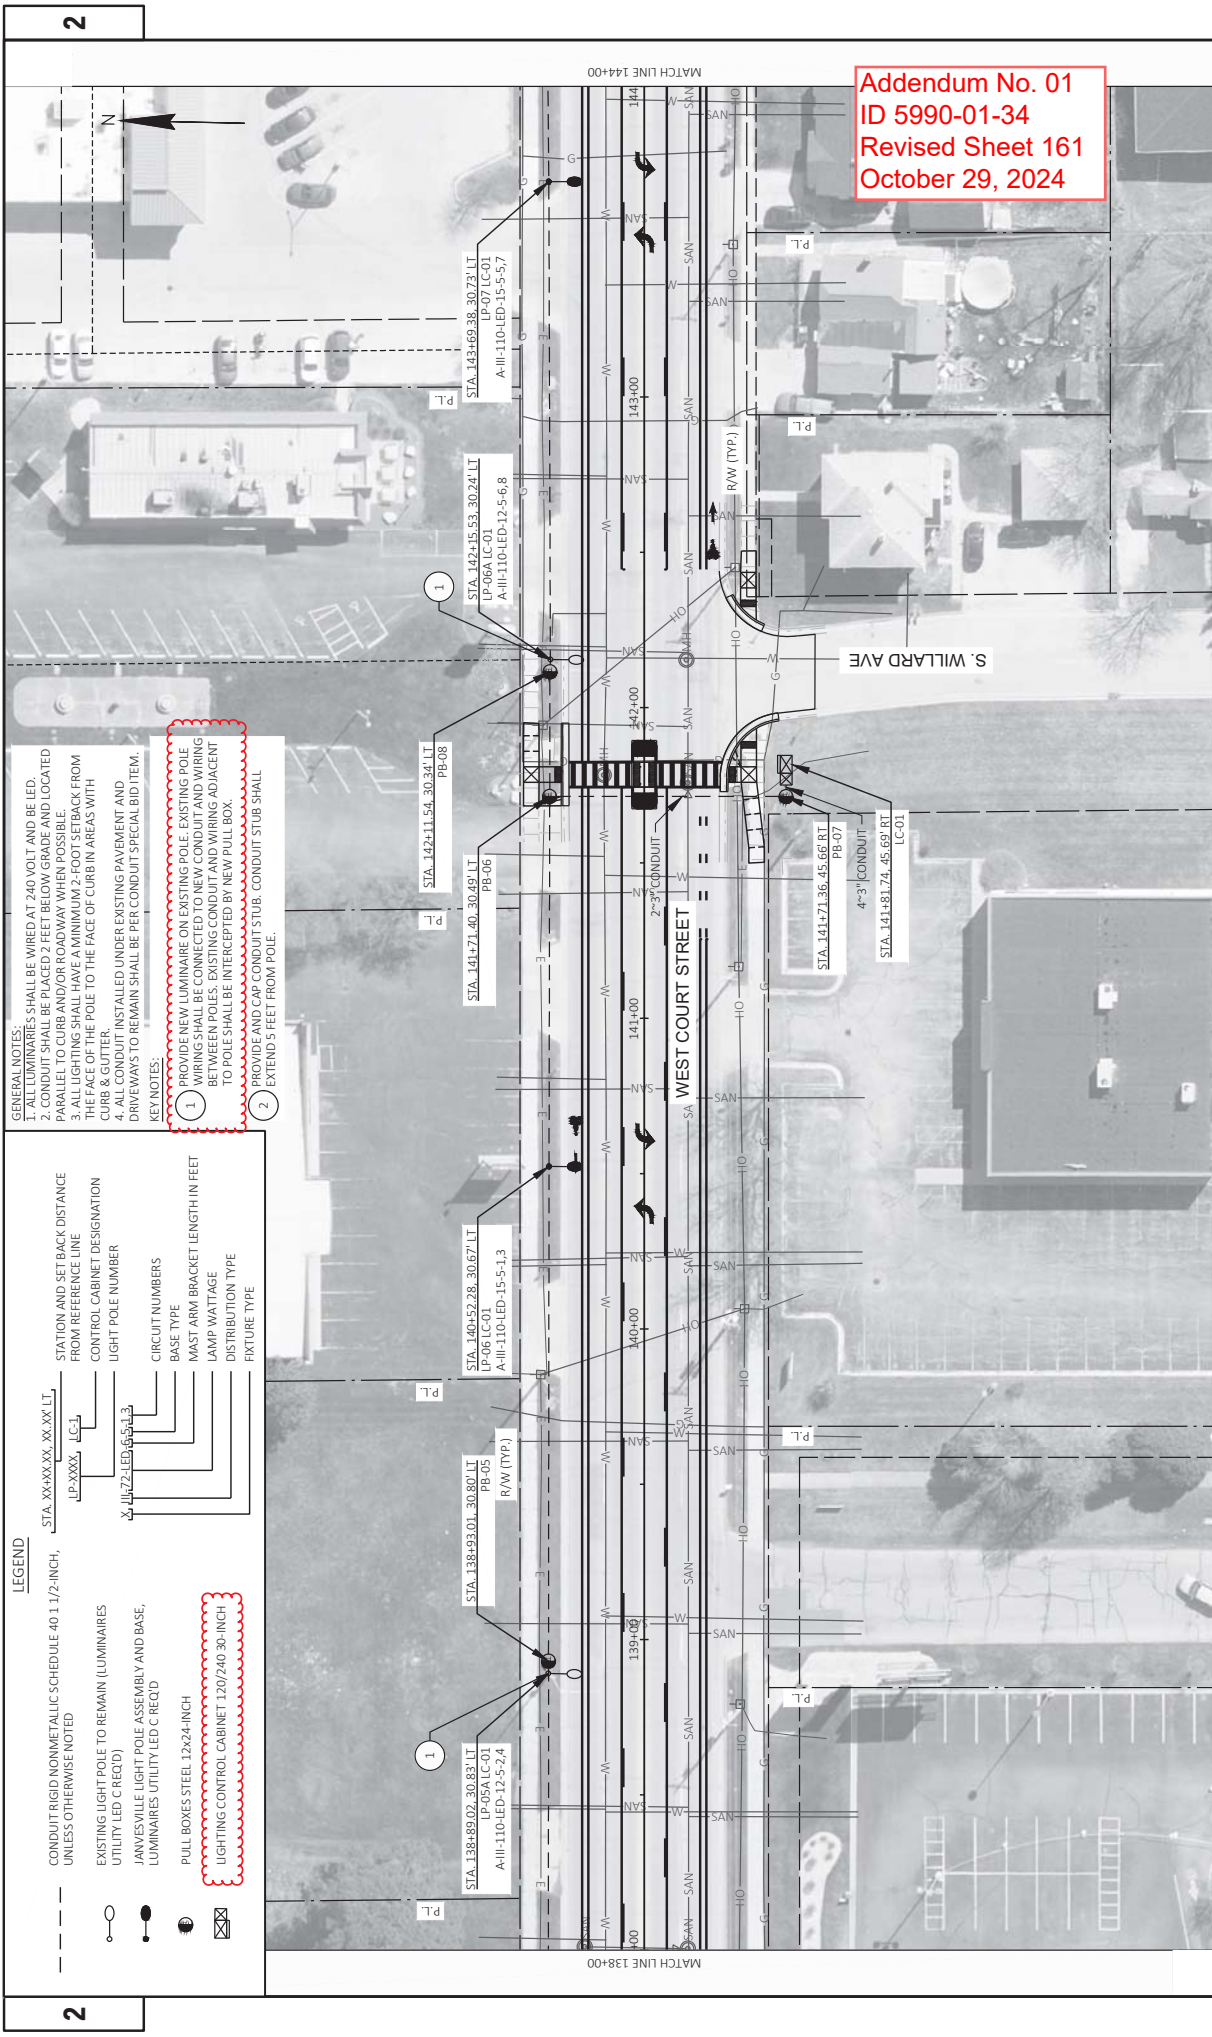

LEGEND

CONDUIT RIGID NONMETALLIC SCHEDULE 40 1 1/2-INCH, UNLESS OTHERWISE NOTED

EXISTING LIGHT POLE TO REMAIN (LUMINAIRES UTILITY LED C REQ'D)

JANVESVILLE LIGHT POLE ASSEMBLY AND BASE, LUMINAIRES UTILITY LED C REQ'D

PULL BOXES STEEL 12X24-INCH

LIGHTING CONTROL CABINET 120/240 30-INCH

STATION AND SET BACK DISTANCE FROM REFERENCE LINE

CONTROL CABINET DESIGNATION

LIGHT POLE NUMBER

CIRCUIT NUMBERS

BASE TYPE

MAST ARM BRACKET LENGTH IN FEET


LAMP VOLTAGE

DISTRIBUTION TYPE

FIXTURE TYPE

- GENERAL NOTES:**
- 1. ALL LUMINAIRES SHALL BE WIRED AT 240 VOLT AND BE LED.
 - 2. CONDUIT SHALL BE PLACED 2 FEET BELOW GRADE AND LOCATED PARALLEL TO CURB AND/OR ROADWAY WHEN POSSIBLE.
 - 3. ALL LIGHTING SHALL HAVE A MINIMUM 2-FOOT SETBACK FROM THE FACE OF THE POLE TO THE FACE OF CURB IN AREAS WITH CURB & GUTTER.
 - 4. ALL CONDUIT INSTALLED UNDER EXISTING PAVEMENT AND DRIVEWAYS TO REMAIN SHALL BE PER CONDUIT SPECIAL BID ITEM.
- KEY NOTES:**
- 1. PROVIDE NEW LUMINAIRE ON EXISTING POLE. EXISTING POLE WIRING SHALL BE CONNECTED TO NEW CONDUIT AND WIRING BETWEEN POLES. EXISTING CONDUIT AND WIRING ADJACENT TO POLE SHALL BE INTERCEPTED BY NEW PULL BOX.
 - 2. PROVIDE AND CAP CONDUIT STUB. CONDUIT STUB SHALL EXTEND 5 FEET FROM POLE.

Addendum No. 01
ID 5990-01-34
Revised Sheet 161
October 29, 2024

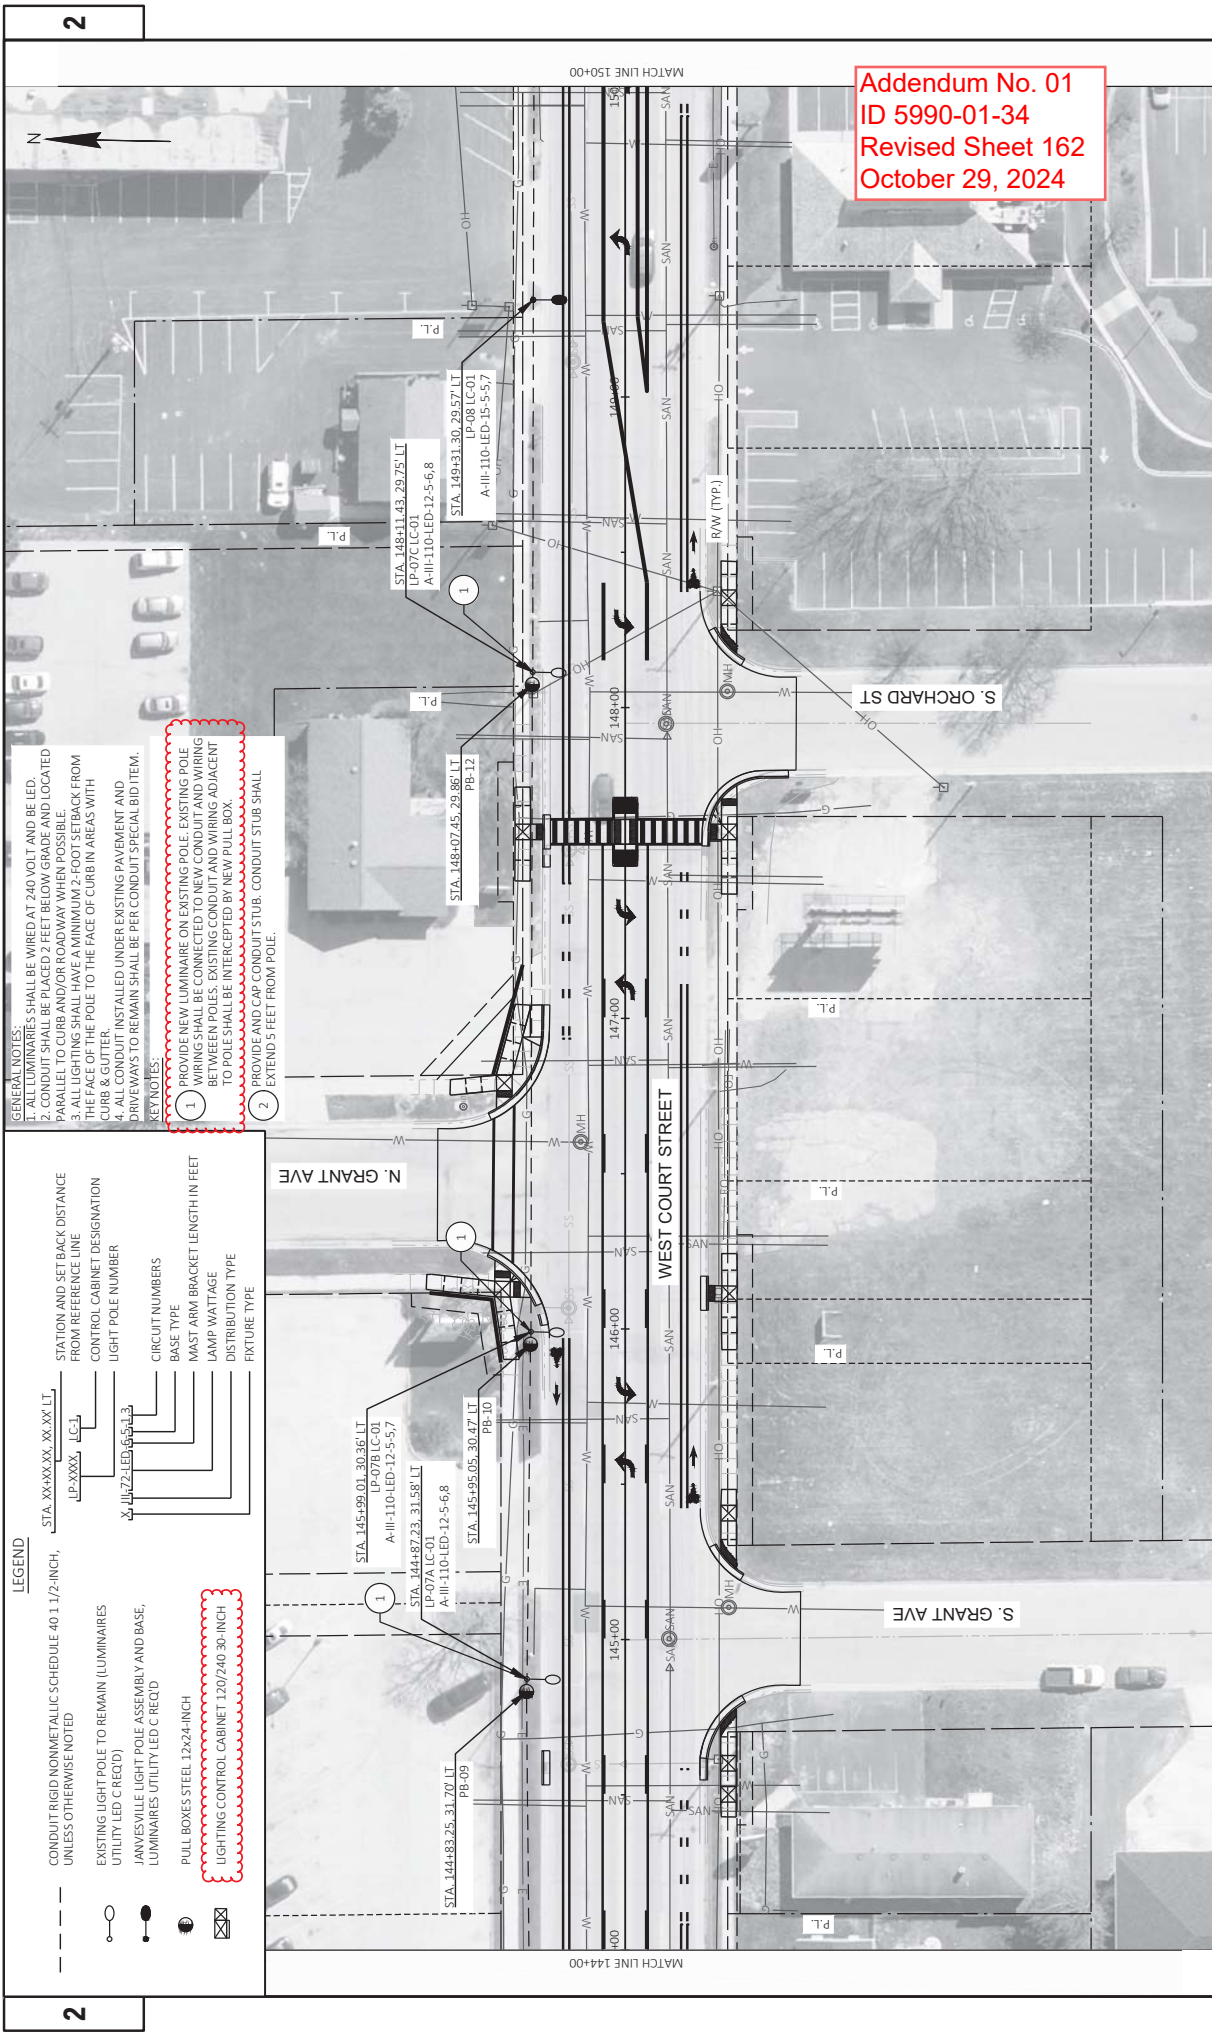

LEGEND

CONDUIT RIGID NONMETALLIC SCHEDULE 40 1 1/2-INCH, UNLESS OTHERWISE NOTED

EXISTING LIGHT POLE TO REMAIN (LUMINAIRES UTILITY LED C REQ'D)

JANVESVILLE LIGHT POLE ASSEMBLY AND BASE, LUMINAIRES UTILITY LED C REQ'D

PULL BOXES STEEL 12X24-INCH

LIGHTING CONTROL CABINET 120/240 30-INCH

STATION AND SET BACK DISTANCE FROM REFERENCE LINE

CONTROL CABINET DESIGNATION

LIGHT POLE NUMBER

CIRCUIT NUMBERS

BASE TYPE

MAST ARM BRACKET LENGTH IN FEET

LAMP WATTAGE

DISTRIBUTION TYPE

FIXTURE TYPE


GENERAL NOTES:

1. ALL LUMINAIRES SHALL BE WIRED AT 240 VOLT AND BE LED.
2. CONDUIT SHALL BE PLACED 2 FEET BELOW GRADE AND LOCATED PARALLEL TO CURB AND/OR ROADWAY WHEN POSSIBLE.
3. ALL LIGHTING SHALL HAVE A MINIMUM 2-FOOT SETBACK FROM THE FACE OF THE POLE TO THE FACE OF CURB IN AREAS WITH CURB & GUTTER.
4. ALL CONDUIT INSTALLED UNDER EXISTING PAVEMENT AND DRIVEWAYS TO REMAIN SHALL BE PER CONDUIT SPECIAL BID ITEM.

KEY NOTES:

1. PROVIDE NEW LUMINAIRE ON EXISTING POLE. EXISTING POLE WIRING SHALL BE CONNECTED TO NEW CONDUIT AND WIRING BETWEEN POLES. EXISTING CONDUIT AND WIRING ADJACENT TO POLE SHALL BE INTERCEPTED BY NEW PULL BOX.
2. PROVIDE AND CAP CONDUIT STUB. CONDUIT STUB SHALL EXTEND 5 FEET FROM POLE.

Addendum No. 01
ID 5990-01-34
Revised Sheet 162
October 29, 2024

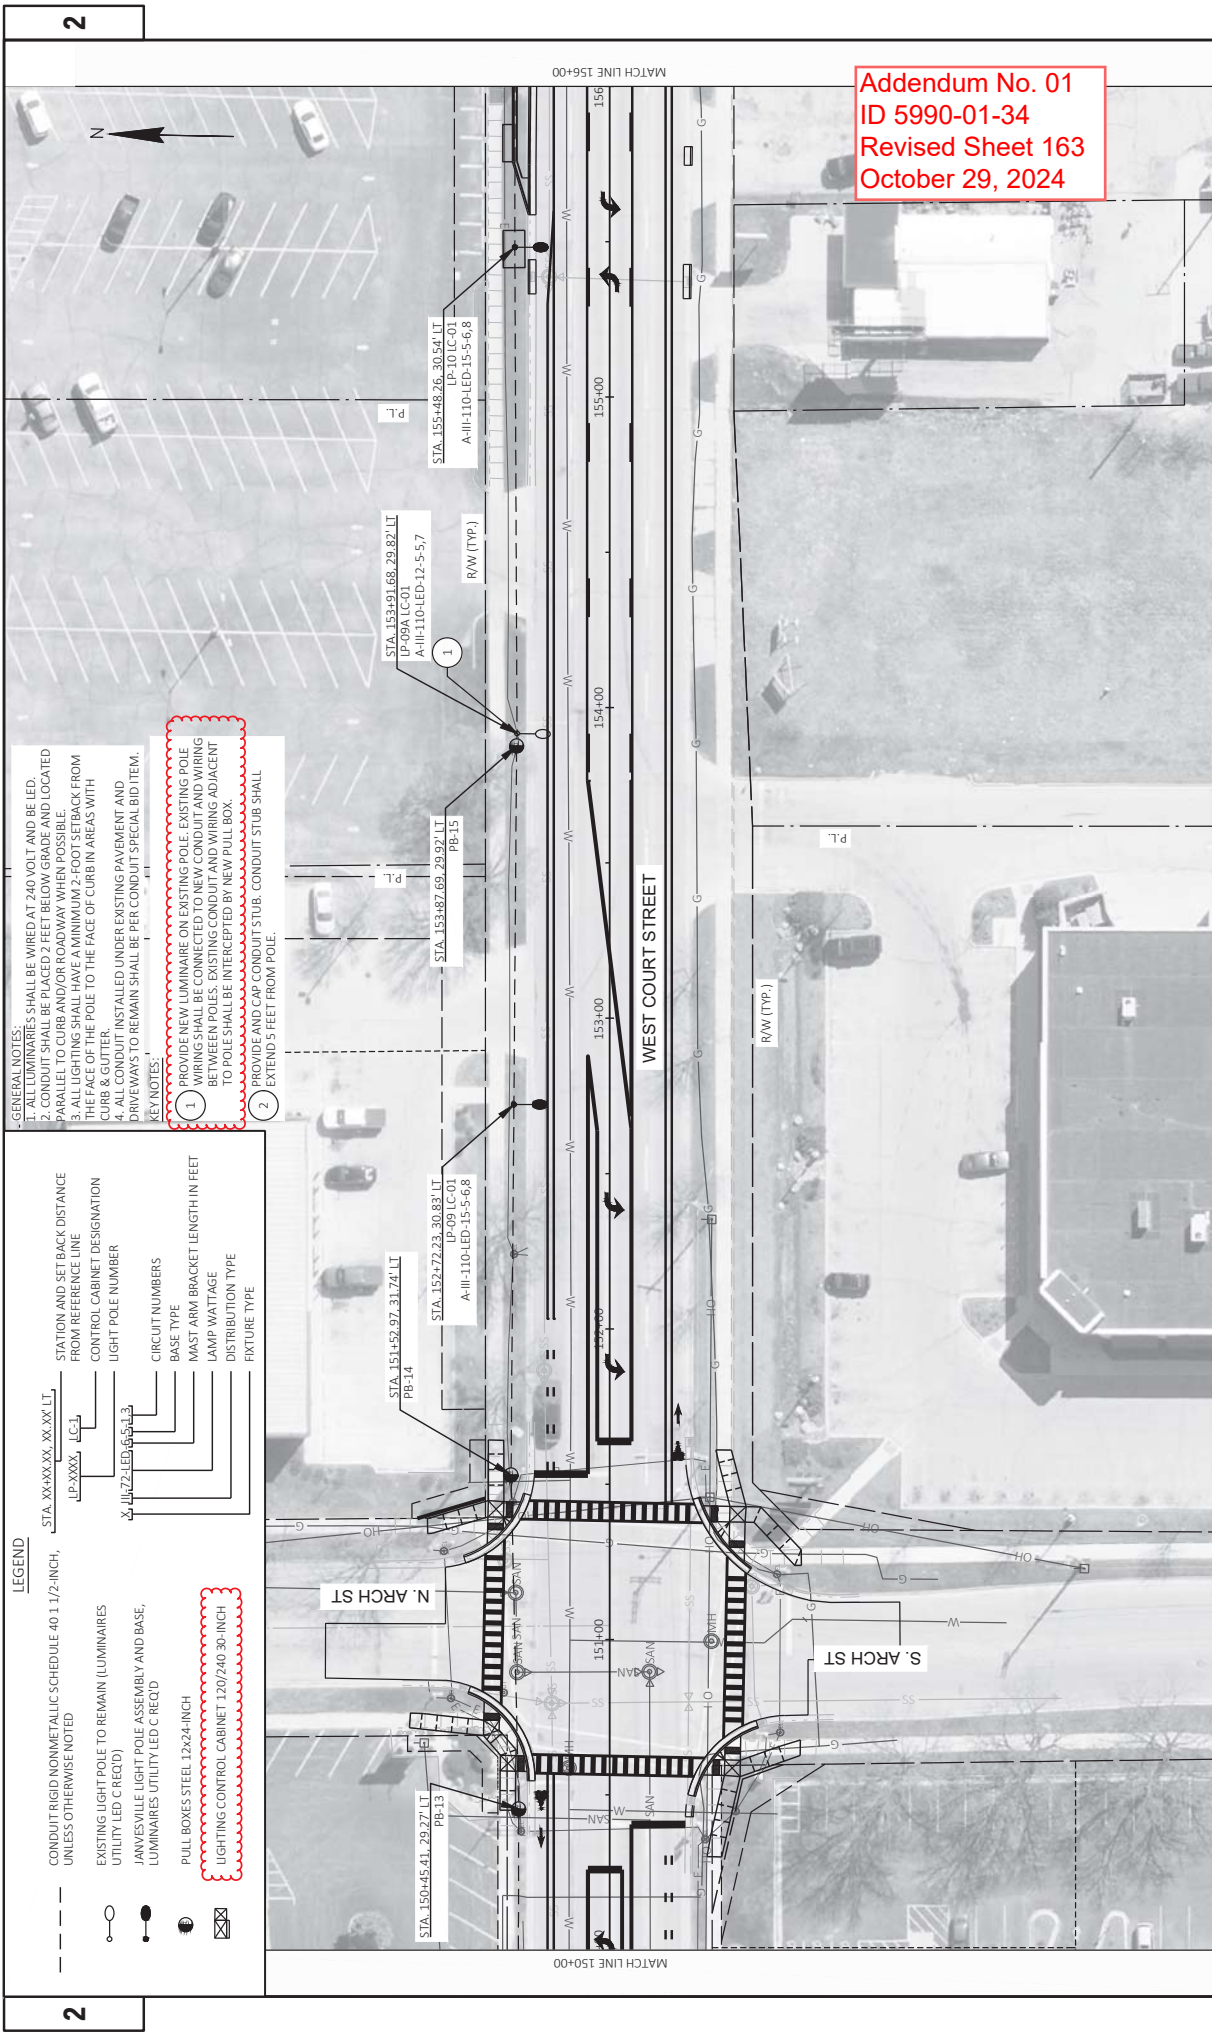

Addendum No. 01
ID 5990-01-34
Revised Sheet 163
October 29, 2024

LEGEND

CONDUIT RIGID NONMETALLIC SCHEDULE 40 1 1/2-INCH, UNLESS OTHERWISE NOTED

EXISTING LIGHT POLE TO REMAIN (LUMINAIRES UTILITY LED C REQ'D)

JANVESVILLE LIGHT POLE ASSEMBLY AND BASE, LUMINAIRES UTILITY LED C REQ'D

PULL BOXES STEEL 12X24-INCH

LIGHTING CONTROL CABINET 120/240 30-INCH

STATION AND SET BACK DISTANCE FROM REFERENCE LINE

CONTROL CABINET DESIGNATION

LIGHT POLE NUMBER

CIRCUIT NUMBERS

BASE TYPE

MAST ARM BRACKET LENGTH IN FEET

LAMP WATTAGE

DISTRIBUTION TYPE


FIXTURE TYPE


GENERAL NOTES:

- ALL LUMINAIRES SHALL BE WIRED AT 240 VOLT AND BE LED.
- CONDUIT SHALL BE PLACED 2 FEET BELOW GRADE AND LOCATED PARALLEL TO CURB AND/OR ROADWAY WHEN POSSIBLE.
- ALL LIGHTING SHALL HAVE A MINIMUM 2-FOOT SETBACK FROM THE FACE OF THE POLE TO THE FACE OF CURB IN AREAS WITH CURB & GUTTER.
- ALL CONDUIT INSTALLED UNDER EXISTING PAVEMENT AND DRIVEWAYS TO REMAIN SHALL BE PER CONDUIT SPECIAL BID ITEM.


KEY NOTES:

- PROVIDE NEW LUMINAIRE ON EXISTING POLE. EXISTING POLE WIRING SHALL BE CONNECTED TO NEW CONDUIT AND WIRING BETWEEN POLES. EXISTING CONDUIT AND WIRING ADJACENT TO POLE SHALL BE INTERCEPTED BY NEW PULL BOX.
- PROVIDE AND CAP CONDUIT STUB. CONDUIT STUB SHALL EXTEND 5 FEET FROM POLE.

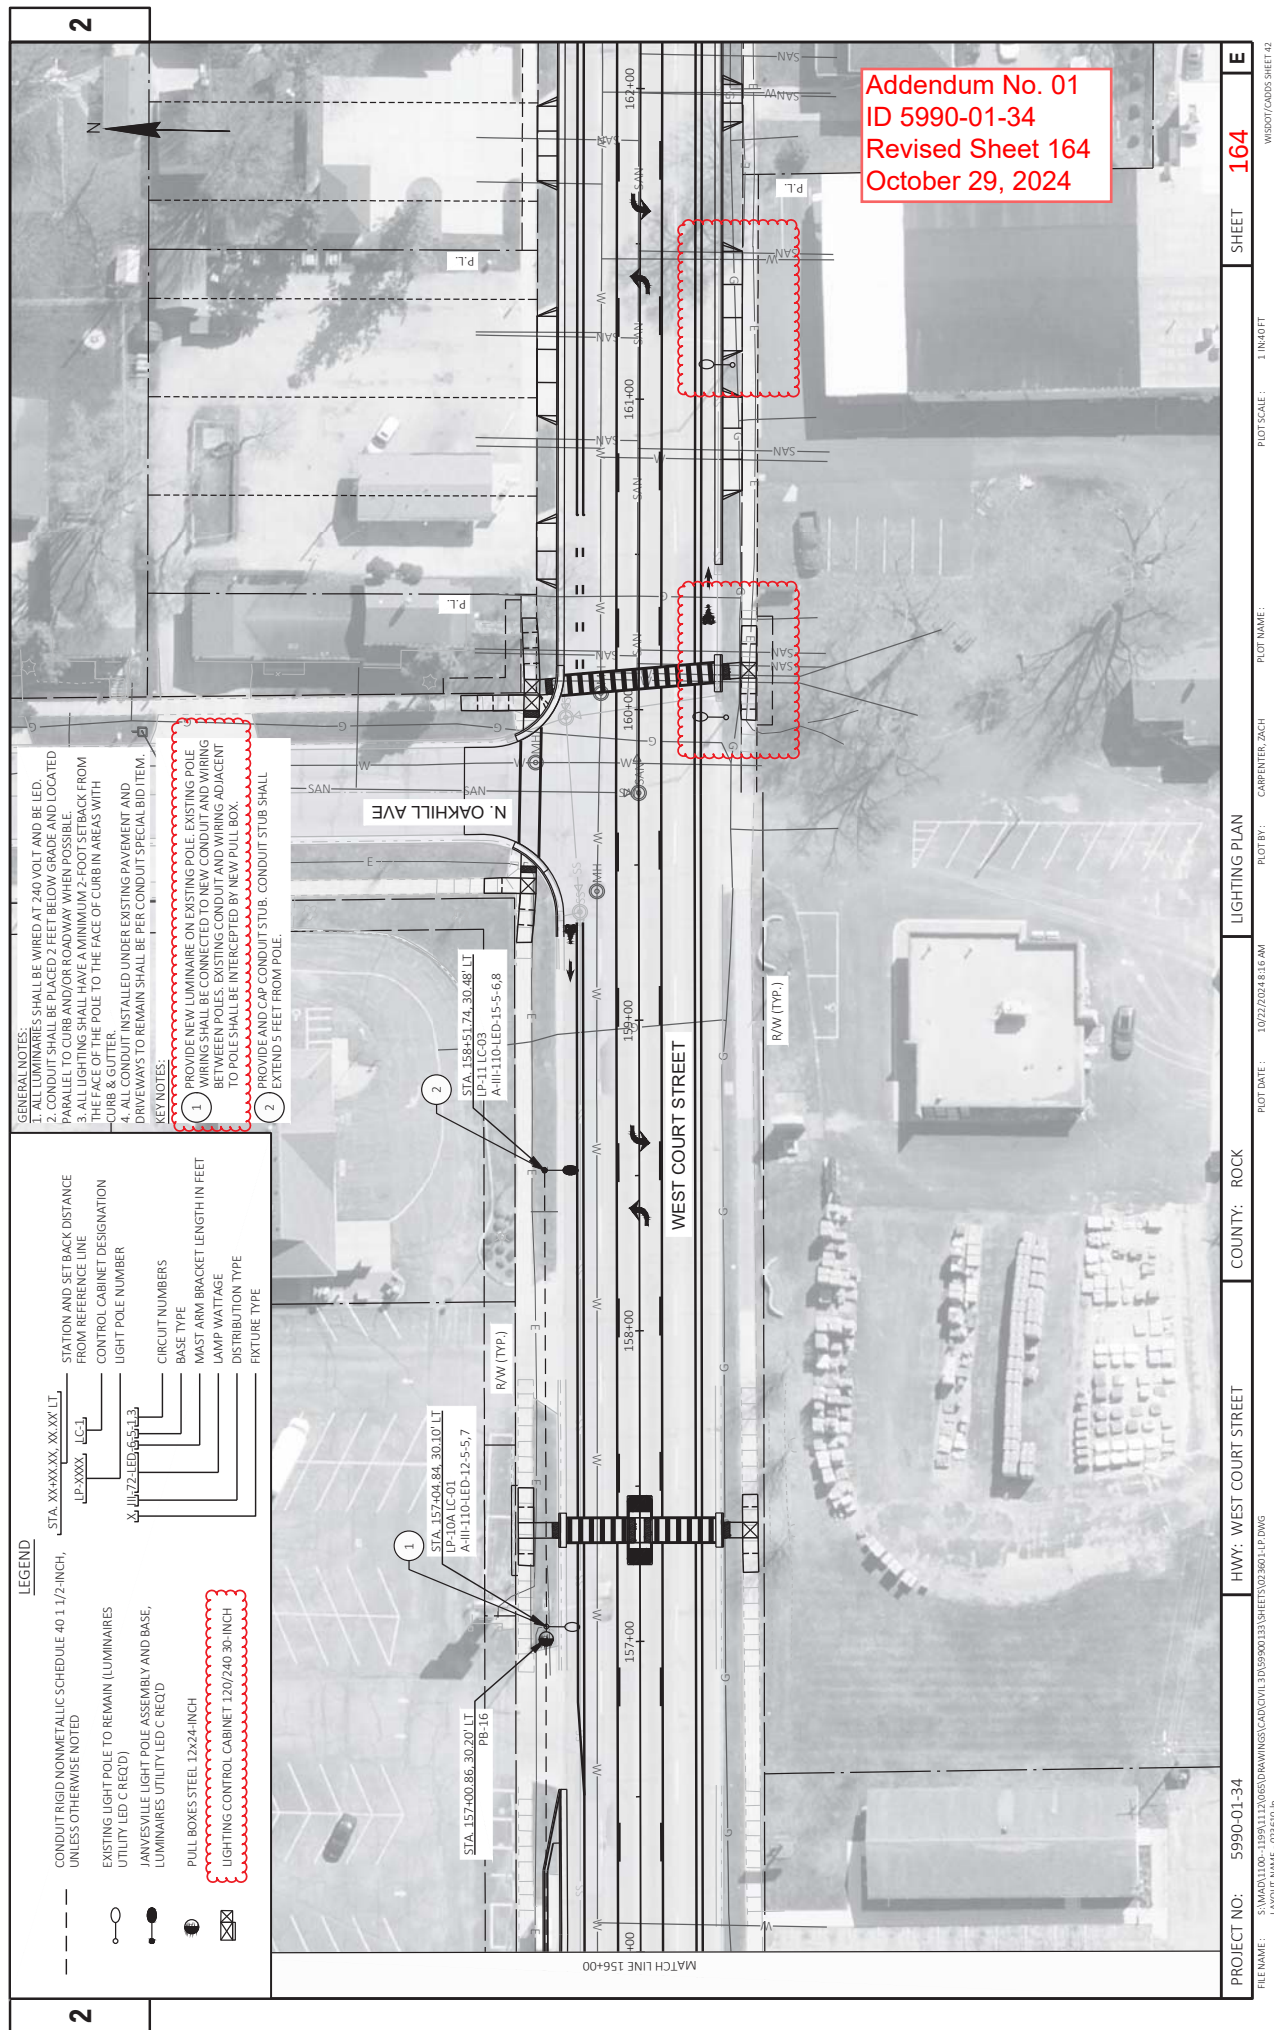

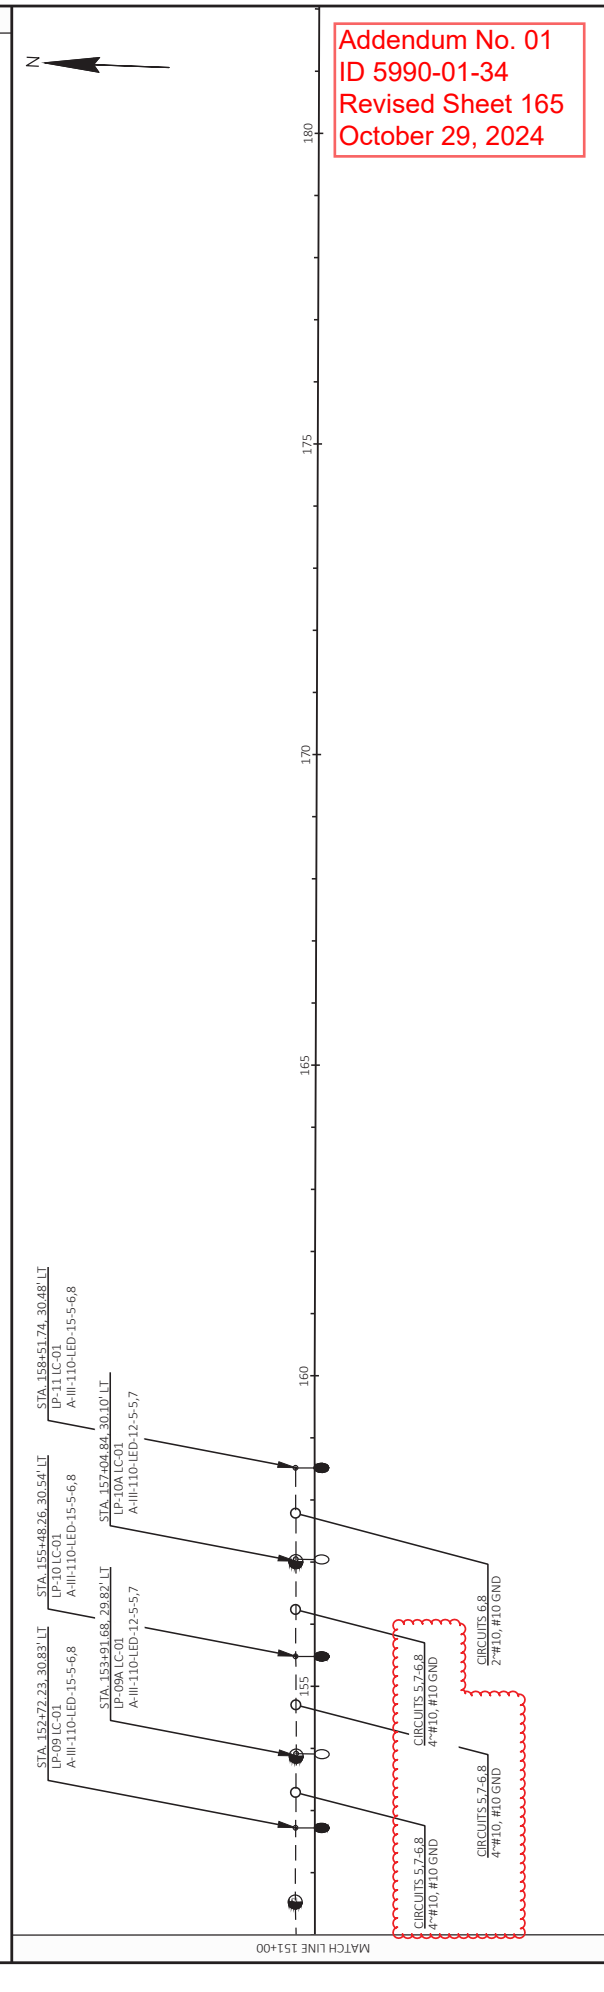

Addendum No. 01
ID 5990-01-34
Revised Sheet 165
October 29, 2024

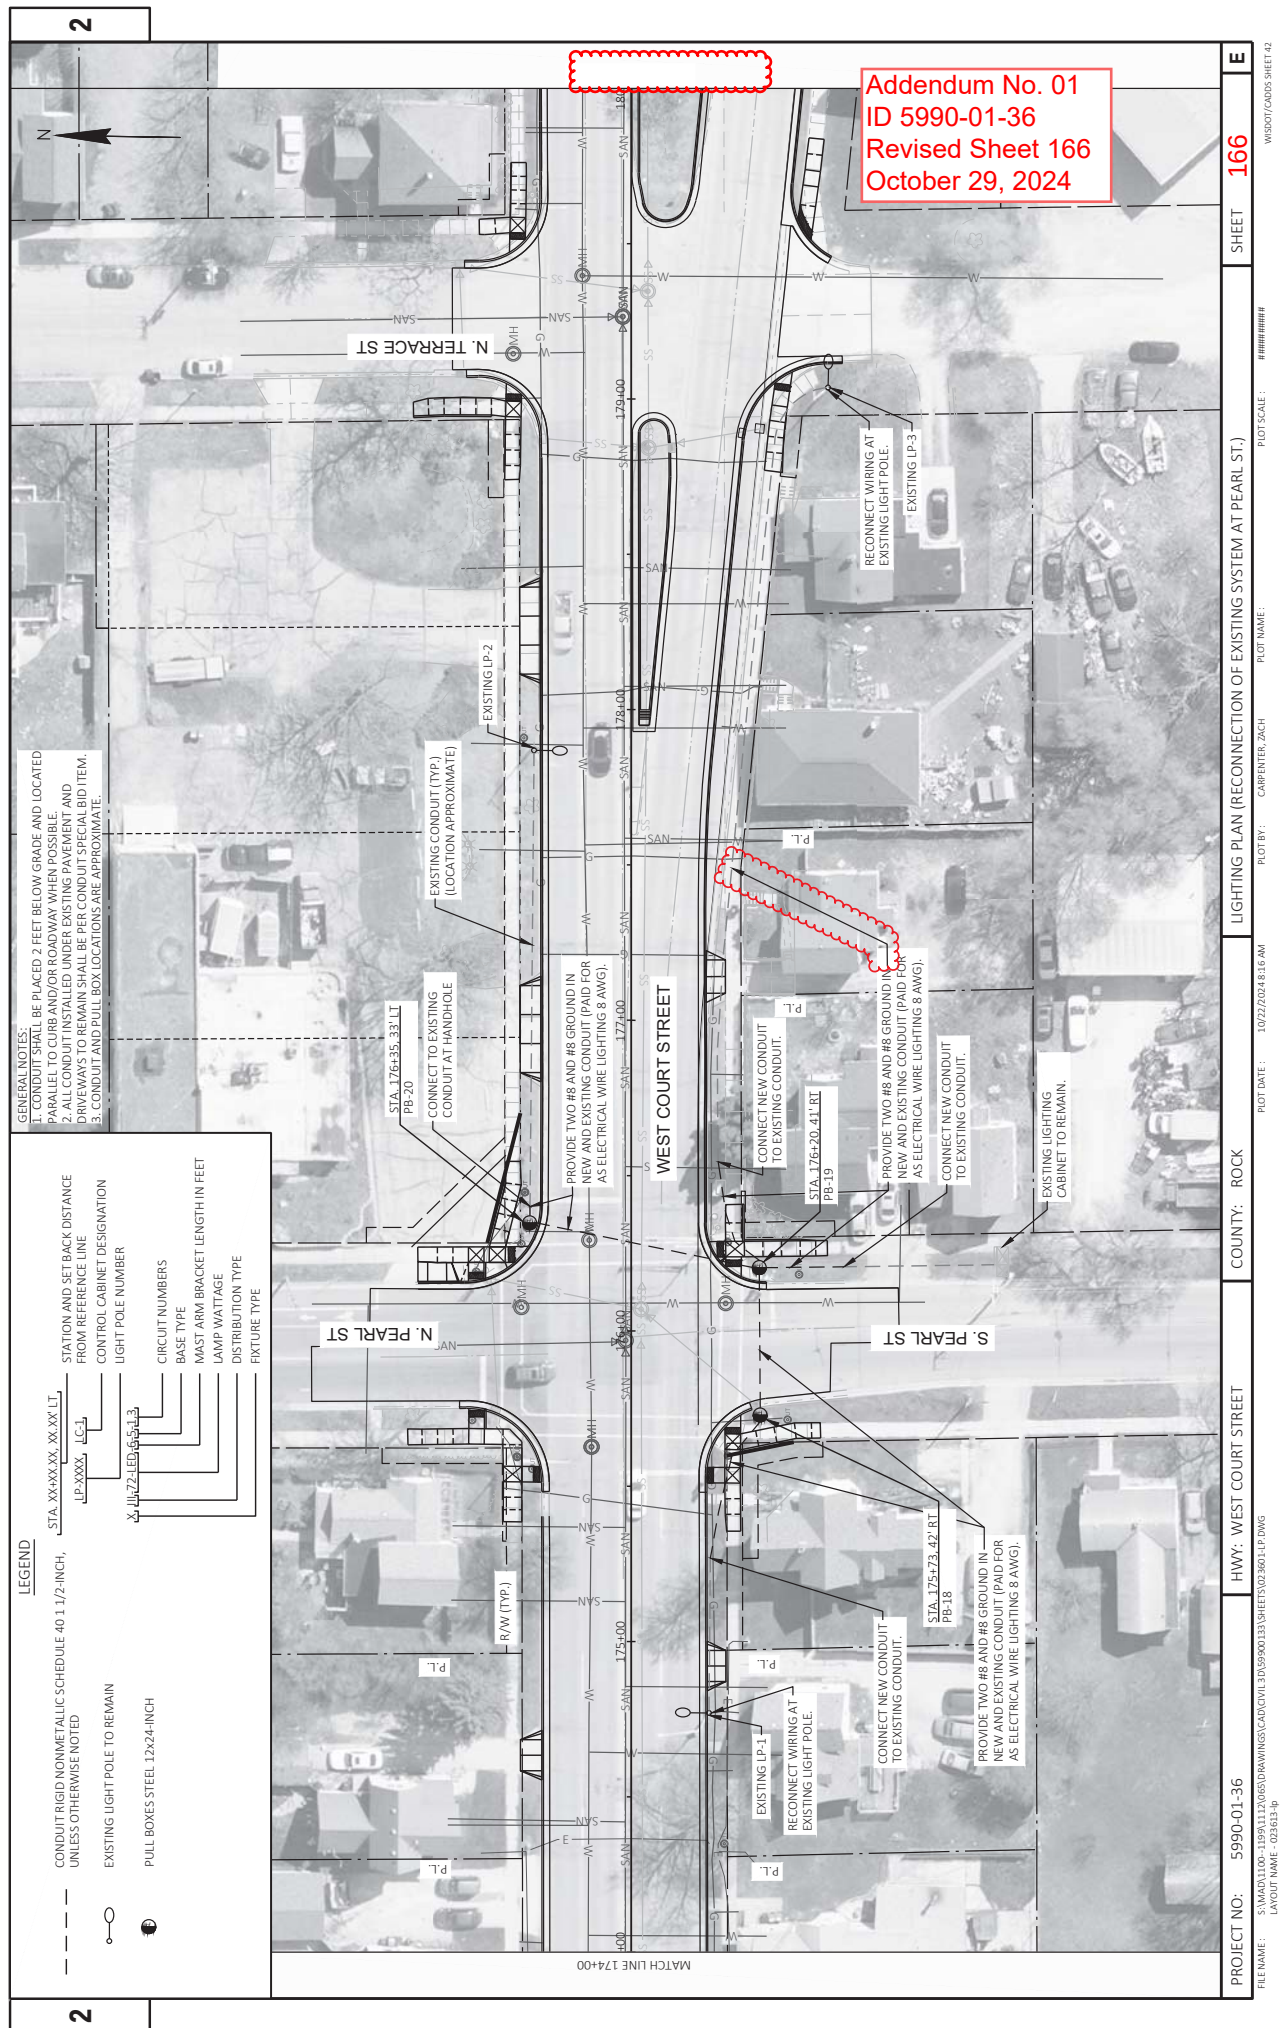

LIGHTING PULL BOXES

ID: 5990-01-34				ID: 5990-01-36			
CATEGORY	NUMBER	STATION	LOCATION	CATEGORY	NUMBER	STATION	LOCATION
			OFFSET				OFFSET
0010	PB-01	124+52.33	32.04'	0010	PB-07	--	--
	PB-02	124+55.84	32.83'		PB-06	--	--
	PB-03	124+58.46	32.02'		PB-05	--	--
	PB-04	135+54.96	35.02'		PB-04	142	470
	PB-05	138+53.01	30.80'		LP-03	33	226
	PB-06	141+71.40	30.49'		LP-04	33	226
	PB-07	143+71.54	30.36'		LP-05	95	277
	PB-08	143+71.54	30.36'		LP-01	95	252
	PB-09	144+83.25	31.70'		LP-02	95	252
	PB-10	145+95.05	30.47'		LP-05A	--	--
	PB-11	138+59.15	35.86'		LP-03A	--	--
	PB-12	138+59.15	35.86'		LP-04A	--	--
	PB-13	150+45.41	29.27'		LP-01A	--	--
	PB-14	151+52.97	31.74'		LP-02A	74	198
	PB-15	153+82.69	30.92'		LP-07	12	187
	PB-16	132+60.08	34.00'		LP-08	175	285
	PB-17	132+60.08	34.00'		LP-09A	87	227
TOTAL			17	TOTALS			923 2,709 170

ID: 5990-01-36			
CATEGORY	NUMBER	STATION	LOCATION
			OFFSET
0010	PB-18	174+73	42' RT
	PB-19	174+20	41' RT
	PB-20	174+35	33' LT
	PB-20	174+35	33' LT
TOTAL			3

STREET LIGHTING CONDUIT SUMMARY

ID: 5990-01-34				CONDUCT RIGID NONMETALLIC			
CATEGORY	LOCATION	FROM	TO	CONDUCT RIGID NONMETALLIC			
				IF	IF	IF	IF
0010	PB-06	LP-01	PB-07	--	--	--	20
		LP-02	PB-06	60	60	150	--
		LP-03	PB-05	577	258	--	--
		LP-04	PB-04	432	470	--	--
		LP-05	PB-03	325	325	--	--
		LP-06	PB-02	66	217	--	--
		LP-07	PB-01	32	252	--	--
		LP-08	PB-00A	--	--	--	--
		LP-09A	LP-05A	--	--	--	--
		LP-01	LP-05A	--	--	--	--
		LP-02	LP-05A	--	--	--	--
		LP-03A	LP-02A	--	--	--	--
		LP-04A	LP-03A	--	--	--	--
		LP-05A	LP-01A	--	--	--	--
		LP-06A	LP-02A	74	186	--	--
		LP-07	LP-07B	42	187	--	--
		LP-07B	LP-08	114	218	--	--
LP-08	LP-09A	175	285	--	--		
LP-09A	LP-10A	877	227	--	--		
LP-06A	LP-07A	--	--	--	--		
LP-07A	LP-07C	--	--	--	--		
LP-07C	LP-09	--	--	--	--		
LP-09	LP-10	--	--	--	--		
LP-10	LP-11	--	--	--	--		
LP-10A	LP-11	41	111	--	--		
TOTALS				923	2,709	170	

ADDITIONAL QUANTITIES LISTED ELSEWHERE

* ADDITIONAL QUANTITIES LISTED ELSEWHERE

ID: 5990-01-36			
CATEGORY	LOCATION	FROM TO	
0010	EXISTING LC	PB-20	
	PB-19	EXIST	
	PB-20	EXIST	25
	PB-21	EXIST	25
	PB-20	EAST	40
TOTALS		20	65
		0	0

* ADDITIONAL QUANTITIES LISTED ELSEWHERE

EQUIPMENT GROUNDING AND GROUNDED CONDUCTORS

ID: 5990-01-34			
CATEGORY	LOCATION	FROM TO	
		IF	IF
0010	LC-01	PB-07	---
	LC-01	PB-06	---
	LC-01	UP-06	356
	LC-06	UP-05	340
	LC-06	UP-05	340
LC-01	LP-05A	---	
LC-01	LP-05A	---	
LC-01			

* ADDITIONAL QUANTITIES LISTED ELSEWHERE

STREET LIGHTING WIRE SUMMARY

ID: 5990-01-36			
CATEGORY	LOCATION	FROM TO	
0010	EXIST LC	EXIST LP-1	300
	EXIST LC	EXIST LP-2	400
	EXIST LC	EXIST LP-3	450
TOTAL			1,150

* ADDITIONAL QUANTITIES LISTED ELSEWHERE

EQUIPMENT GROUNDING AND GROUNDED CONDUCTORS

ID: 5990-01-36				
CATEGORY	FROM	LOCATION	TO IF	
0010	EXIST LC	EXIST LP-1	100	
		EXIST LP-2	100	
		EXIST LP-3	150	
		*655.0620		
		ELECTRICAL		
WIRE LIGHTING				
8 AWG				

* ADDITIONAL QUANTITIES LISTED ELSEWHERE

STREET LIGHTING WIRE SUMMARY

ID: 5990-01-34			
CATEGORY	FROM	TO	LOCATION
0010	LC-01	PB-07	ELECTRICAL
		PB-06	ELECTRICAL
		LP-06	WIRE LIGHTING
		LP-05	30 AWG
		LP-05	18 AWG
		LP-04	12.96
		LP-04	550
		LP-03	598
		LP-02	590
		LP-02	822
		LP-01	720
		LP-05A	720
		LP-04A	1204
		LP-03A	586
		LP-02A	612
		LP-01	630
		LP-07	510
LP-07B	716		
LP-08	992		
LP-09A	680		
LP-10A	680		
LP-06A	342		
LP-07A	594		
LP-07A	740		
LP-07C	994		
LP-09	584		
LP-10	640		
LP-11	---		
LP-10A	---		
TOTALS			7,422
			8,116

* ADDITIONAL QUANTITIES LISTED ELSEWHERE

STREET LIGHTING SUMMARY

ID: 5990-01-34						
CATEGORY	ID	LOCATION	FROM TO			
0010	5990-01-34	LC-01	PB-07			
				TOTALS		

* ADDITIONAL QUANTITIES LISTED ELSEWHERE

Addendum No. 01
ID 5990-01-34/36/37
Revised Sheet 247
October 29, 2024

PROJECT NO: 5990-01-34/36/37

COUNTY: ROCK

MISCELLANEOUS QUANTITIES

SHEET: 247

FILE NAME:

PLOT NAME:

PLOT SCALE: 1" = 1'

WISDOT/CADD SHEET 42

LIGHTING CONTROL CABINET SUMMARY

654.0230		659.2130
CONCRETE CONTROL LIGHTING CONTROL		CABINETS
CABINET BASES		120/240 30-INCH
TYPE L30		EACH
ID: 5990-01-34		
CATEGORY	LOCATION	EACH
0010	LC-01	1

STREET LIGHTING SUMMARY

ID: 5990-01-34		659.1125		659.5000.5	SPV0060.20
CATEGORY		LUMINAIRES		AMP. BALLAST, LED	JANSENVILLE LIGHT
0010		UTILITY LED C		SWITCH DIMCTOR	POUNCELED
0010		BY CONTRACTOR		EACH	EACH
0010		EACH		EACH	EACH
IP-01	124.04.04	31.48' LT	1	---	1
IP-01A	124.56.31	32.02' LT	1	---	1
IP-02	125.48.11	32.97' LT	1	---	1
IP-02A	127.43.86	32.99' LT	1	---	1
IP-03A	129.49.82	32.63' LT	1	---	1
IP-04	131.42.82	32.94' LT	1	---	1
IP-04A	135.45.87	31.01' LT	1	---	1
IP-05	137.43.00	30.87' LT	1	---	1
IP-05A	138.48.02	30.83' LT	1	---	1
IP-06	140.45.25	30.67' LT	1	---	1
IP-06A	142.15.53	30.24' LT	1	---	1
IP-07	143.46.38	30.73' LT	1	---	1
IP-07A	144.48.73	31.58' LT	1	---	1
IP-07B	145.49.01	30.36' LT	1	---	1
IP-07C	148.11.43	29.75' LT	1	---	1
IP-08	149.43.130	29.57' LT	1	---	1
IP-09	152.47.23	30.83' LT	1	---	1
IP-10	153.49.168	29.82' LT	1	---	1
IP-10A	155.48.26	30.54' LT	1	---	1
IP-10A	157.40.84	30.10' LT	1	---	1
IP-11	158.45.174	30.48' LT	1	---	1
TOTALS		22	11	11	11

TEMPORARY LIGHTING SYSTEM

ID: 5990-01-34		SPV0060.21
CATEGORY		EACH
0010	WEST COURT STREET	1

Addendum No. 01
ID 5990-01-34/36/37
Revised Sheet 248
October 29, 2024

PROJECT NO: 5990-01-34/36/37

HWY: WEST COURT STREET

COUNTY: ROCK

MISCELLANEOUS QUANTITIES

PLOT BY: PLOT NAME: PLOT SCALE: 1" = 1'

SHEET: 248

E WISDOT/CADD SHEET 42



Proposal Schedule of Items

Page 12 of 20

Proposal ID: 20241112014 Project(s): 5990-01-34, 5990-01-36, 5990-01-37

Federal ID(s): WISC 2025080, WISC 2025081, N/A

SECTION: 0001

Contract Items

Alt Set ID:

Alt Mbr ID:

Proposal Line Number	Item ID Description	Approximate Quantity and Units	Unit Price	Bid Amount
0320	654.0101 Concrete Bases Type 1	13.000 EACH	_____.	_____.
0322	654.0102 Concrete Bases Type 2	4.000 EACH	_____.	_____.
0324	654.0110 Concrete Bases Type 10	2.000 EACH	_____.	_____.
0326	654.0120 Concrete Bases Type 10-Special	6.000 EACH	_____.	_____.
0328	654.0217 Concrete Control Cabinet Bases Type 9 Special	3.000 EACH	_____.	_____.
0330	654.0230 Concrete Control Cabinet Bases Type L30	1.000 EACH	_____.	_____.
0332	655.0230 Cable Traffic Signal 5-14 AWG	1,815.000 LF	_____.	_____.
0334	655.0240 Cable Traffic Signal 7-14 AWG	375.000 LF	_____.	_____.
0336	655.0260 Cable Traffic Signal 12-14 AWG	4,845.000 LF	_____.	_____.
0338	655.0305 Cable Type UF 2-12 AWG Grounded	1,823.000 LF	_____.	_____.
0340	655.0515 Electrical Wire Traffic Signals 10 AWG	4,690.000 LF	_____.	_____.
0342	655.0610 Electrical Wire Lighting 12 AWG	3,103.000 LF	_____.	_____.
0344	655.0615 Electrical Wire Lighting 10 AWG	11,195.000 LF	_____.	_____.
0346	655.0620 Electrical Wire Lighting 8 AWG	13,937.000 LF	_____.	_____.
0348	655.0700 Loop Detector Lead In Cable	6,610.000 LF	_____.	_____.