


2

2

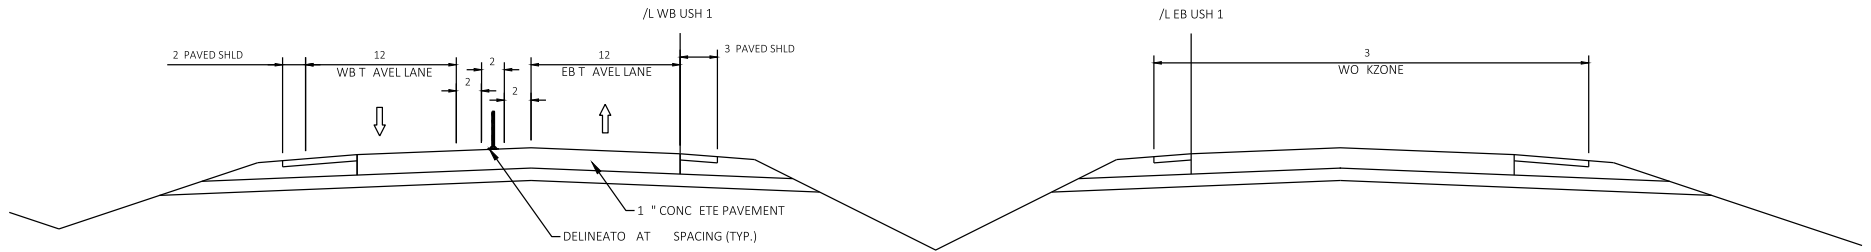

USH 10 CROSSOVER TRAFFI
 BIDI ECTIONAL T AFFIC IN
 C OSOVER SECTION
 STA 6 + to STA 78 +

PROJECT NO: 1 1 - 2-6	HWY: SH 1	COUNTY: AUPACA	TRAFFIC STAGING SECTIONS	SHEET	E
-----------------------	-----------	----------------	--------------------------	-------	----------

FILE NAME: Y:\MILWAUKEE\23\233\1\ENG_DOCS\11-2-6\1126\SHEETS\26-1-51.DWG PLOT DATE: /3/24 11:29 AM PLOT BY: CLEGG, HEATHE PLOT NAME: PLOT SCALE: 1 IN=1 FT WISDOT/CADD5 SHEET 42 LAYOUT NAME: 3-1 ft