

EXISTING UTILITY FACILITIES										DURING CONSTRUCTION RESOLUTION						ADD. INFO.	
UTILITY PLAN SHEET	UTILITY IMPACT ID	UTILITY TYPE	OH/UG	FACILITY COMPONENT	FACILITY SIZE	ALG	STATION / OFFSET		IN CONFLICT WITH	UTILITY WORK PERFORMED	STATION / OFFSET		DISCON. OR REM. (D/R)	PROJ. STAGE	HIGHWAY CONTRACT WORK COMPLETED		WORKING DAYS TO PERFORM
							START	END			START	END					
1	L-1	COMLN	UG	CABLE	102 FIBER	EB	1683+57 / 80' RT	1683+95 / 81' RT	CULVERT PIPE	PROTECTION				1	OTHER - DESCRIBE IN NARRATIVE	1	1


1) EXISTING FIBER 79" DEEP. PROTECT AND SUPPORT DURING PIPE SALVAGING

UTILITY TYPES

Airport Facility	ARFC
Communication Line	COMLN
Communication Tower	CONTW
Electricity - Transmission	ELCTT
Electricity	ELCTY
Geodetic Survey Monuments	GEOSM
Gas-Petroleum	GSPTR
ITS Net (WisDOT Fiber Optic)	ITSNe
Road Facility	RDFC
Railroad Facility	RRFC
Sewer (Storm or Sanitary)	SEWR
Street Lighting	SLTG
Steam	STM
Water	WATR
Wisconsin Signal (Lights)	WISGN

GENERAL


Discontinued In Place	D
Removed	R
Overhead	OH
Underground	UG
Additional	ADD
Information	INFO
Left	LT
Right	RT
Alignment	ALG
Project	PROJ

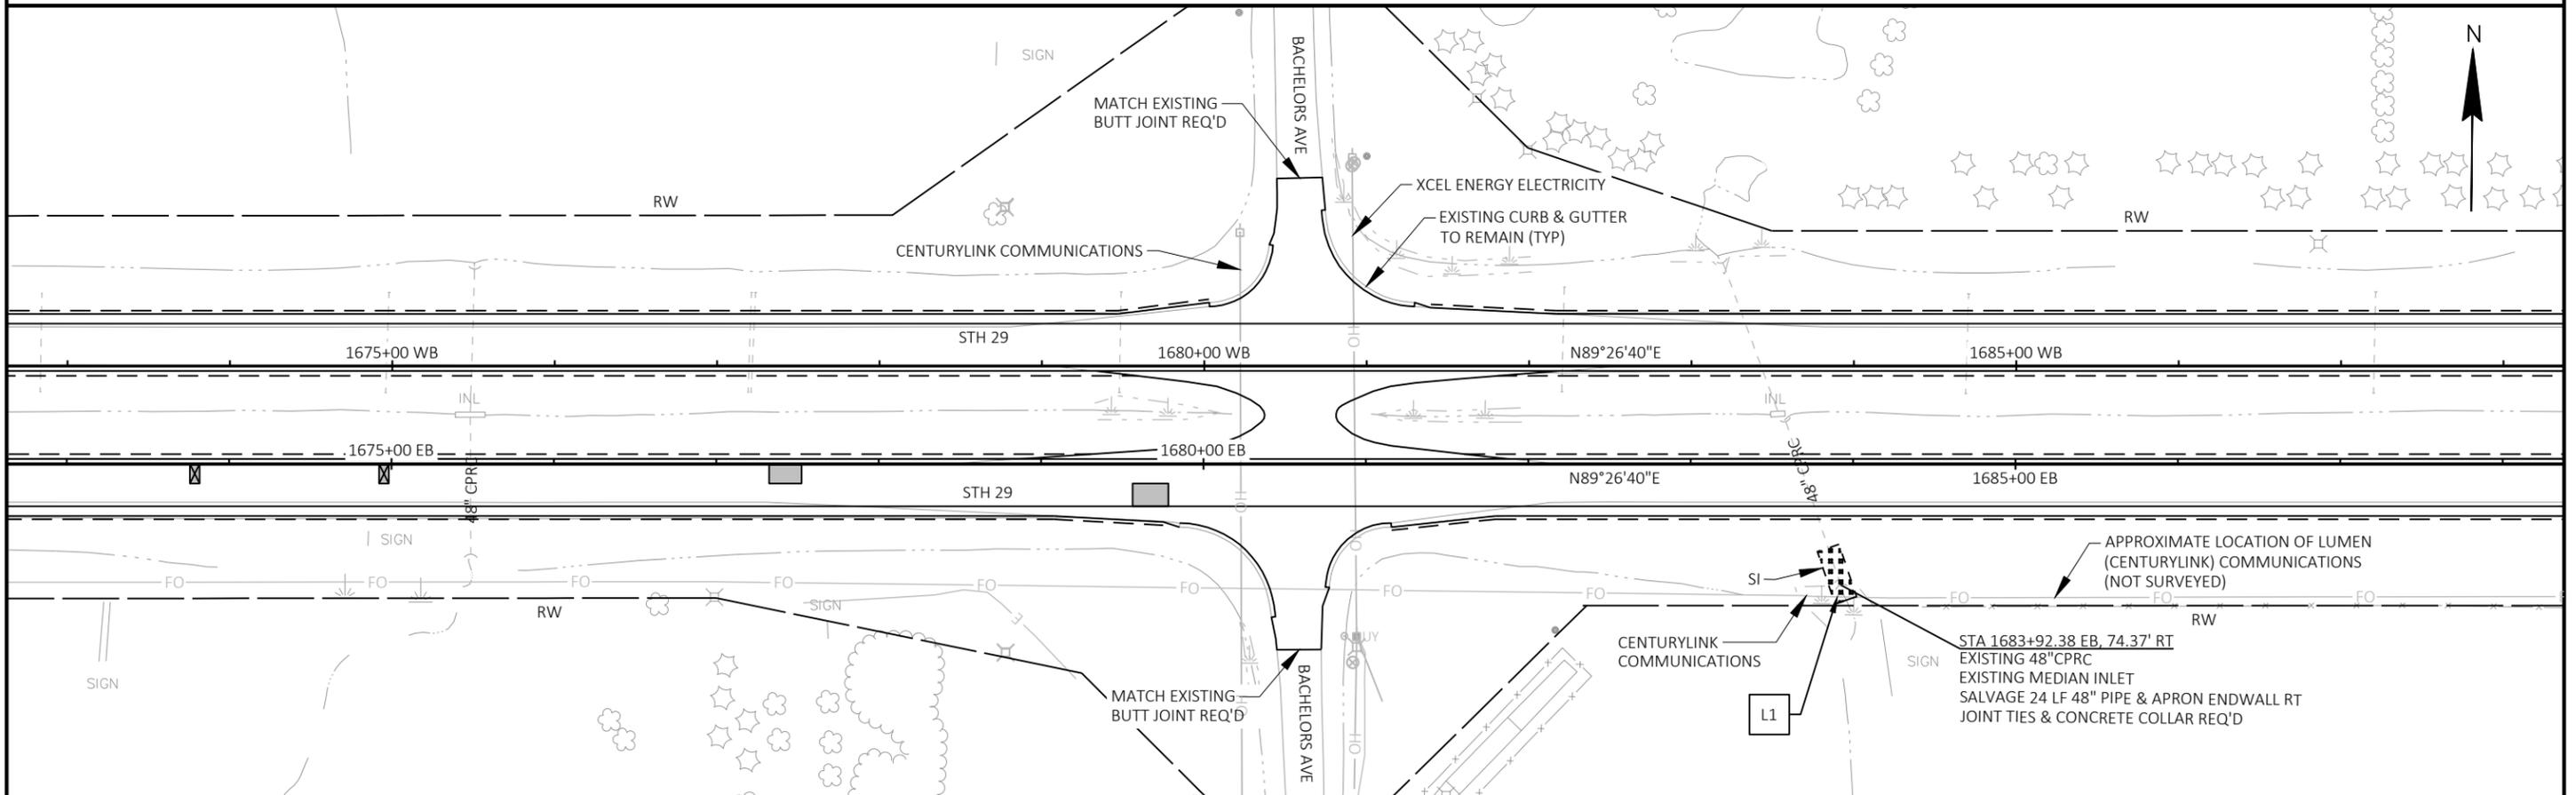

2

2

LEGEND	
AT&t - COMMUNICATION LINE	ACOMLN
SPECTRUM - COMMUNICATION LINE	SCOMLN
MENASHA UTILITIES - ELECTRICITY	MELCTT
VILLAGE OF FOX CROSSING - SEWER (SANITARY)	SEWR
VILLAGE OF FOX CROSSING - WATER	WATR
WE ENERGIES - ELECTRICITY	WELCTT
WE ENERGIES - GAS-PETROLEUM	GSPTR

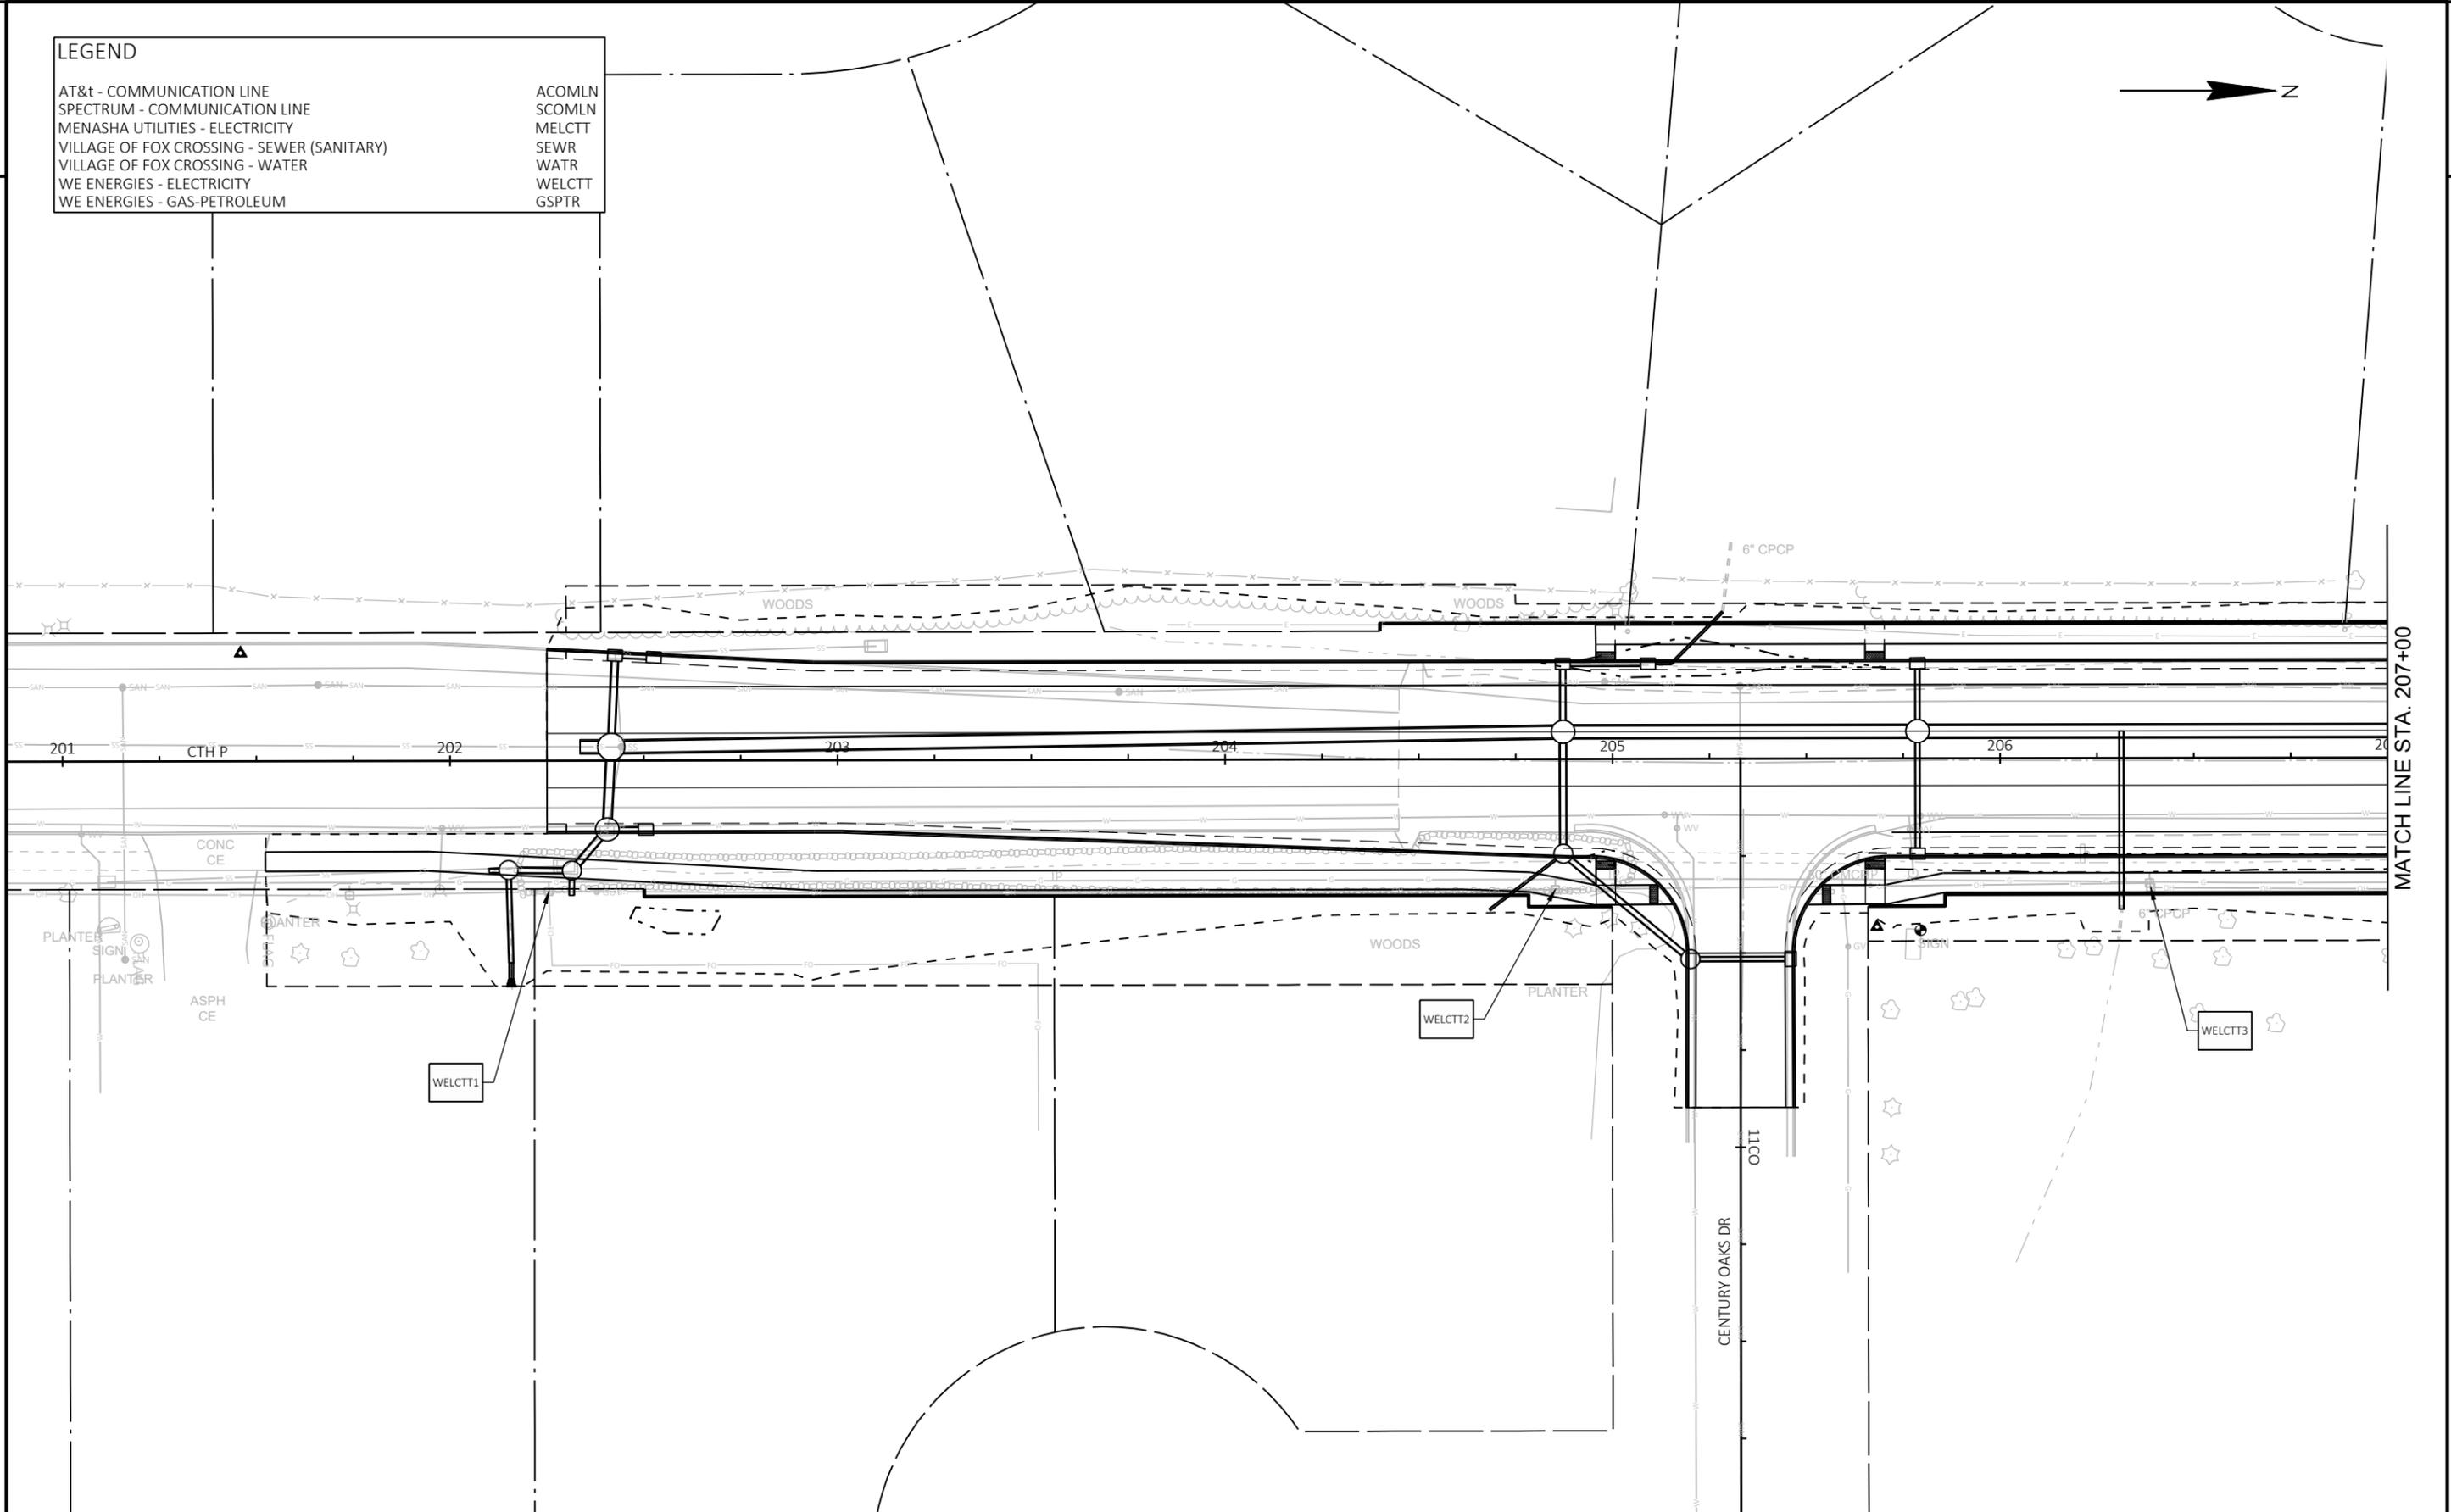

MATCH LINE STA. 207+00

PROJECT NO: 4646-02-71

HWY: CTH P

COUNTY: WINNEBAGO

UTILITY IMPACTS - SHEET 1

SHEET


E


EXISTING UTILITY FACILITIES										DURING CONSTRUCTION RESOLUTION						ADD. INFO.	
UTILITY PLAN SHEET	UTILITY IMPACT ID	UTILITY TYPE	OH/UG	FACILITY COMPONENT	FACILITY SIZE	ALG	STATION / OFFSET		IN CONFLICT WITH	UTILITY WORK PERFORMED	STATION / OFFSET		DISCON. OR REM. (D/R)	PROJ. STAGE	HIGHWAY CONTRACT WORK COMPLETED		WORKING DAYS TO PERFORM
							START	END			START	END					
1	WELCTT1	ELCTY	OH	POLE	50-3	CTH P	202+25 / 34' RT	202+25 / 34' RT	STORM SEWER	PROTECTION				1	OTHER - DESCRIBE IN NARRATIVE	1	1
1	WELCTT2	ELCTY	OH	POLE	50-3	CTH P	204+82 / 29' RT	204+82 / 29' RT	STORM SEWER	PROTECTION				1	OTHER - DESCRIBE IN NARRATIVE	1	2
1	WELCTT3	ELCTY	OH	POLE	50-3	CTH P	206+38 / 29' RT	206+38 / 29' RT	STORM SEWER	PROTECTION				2	OTHER - DESCRIBE IN NARRATIVE	1	3

- 1) UTILITY POLE TO BE HELD DURING STORM SEWER INSTALLATION
- 2) UTILITY POLE TO BE HELD DURING STORM SEWER INSTALLATION
- 3) UTILITY POLE TO BE HELD DURING STORM SEWER INSTALLATION

LEGEND	
AT&t - COMMUNICATION LINE	ACOMLN
SPECTRUM - COMMUNICATION LINE	SCOMLN
MENASHA UTILITIES - ELECTRICITY	MELCTT
VILLAGE OF FOX CROSSING - SEWER (SANITARY)	SEWR
VILLAGE OF FOX CROSSING - WATER	WATR
WE ENERGIES - ELECTRICITY	WELCTT
WE ENERGIES - GAS-PETROLEUM	GSPTR

NO UTILITY WORK ANTICIPATED
DURING CONSTRUCTION

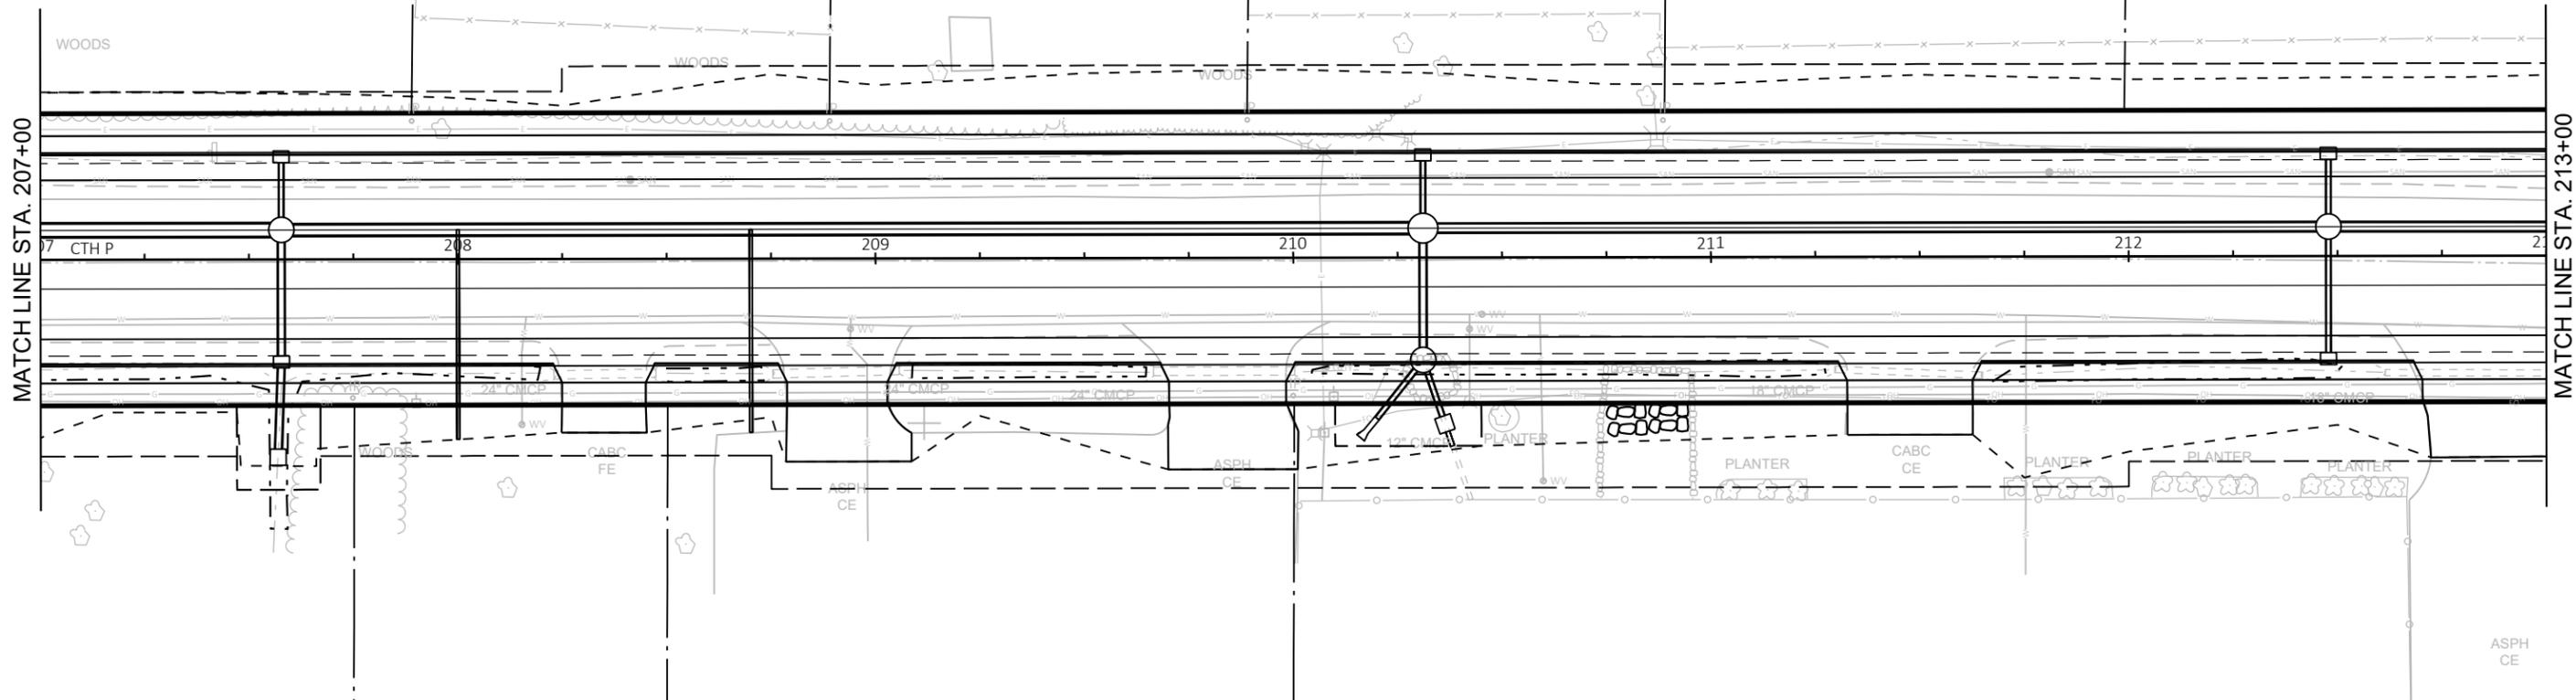


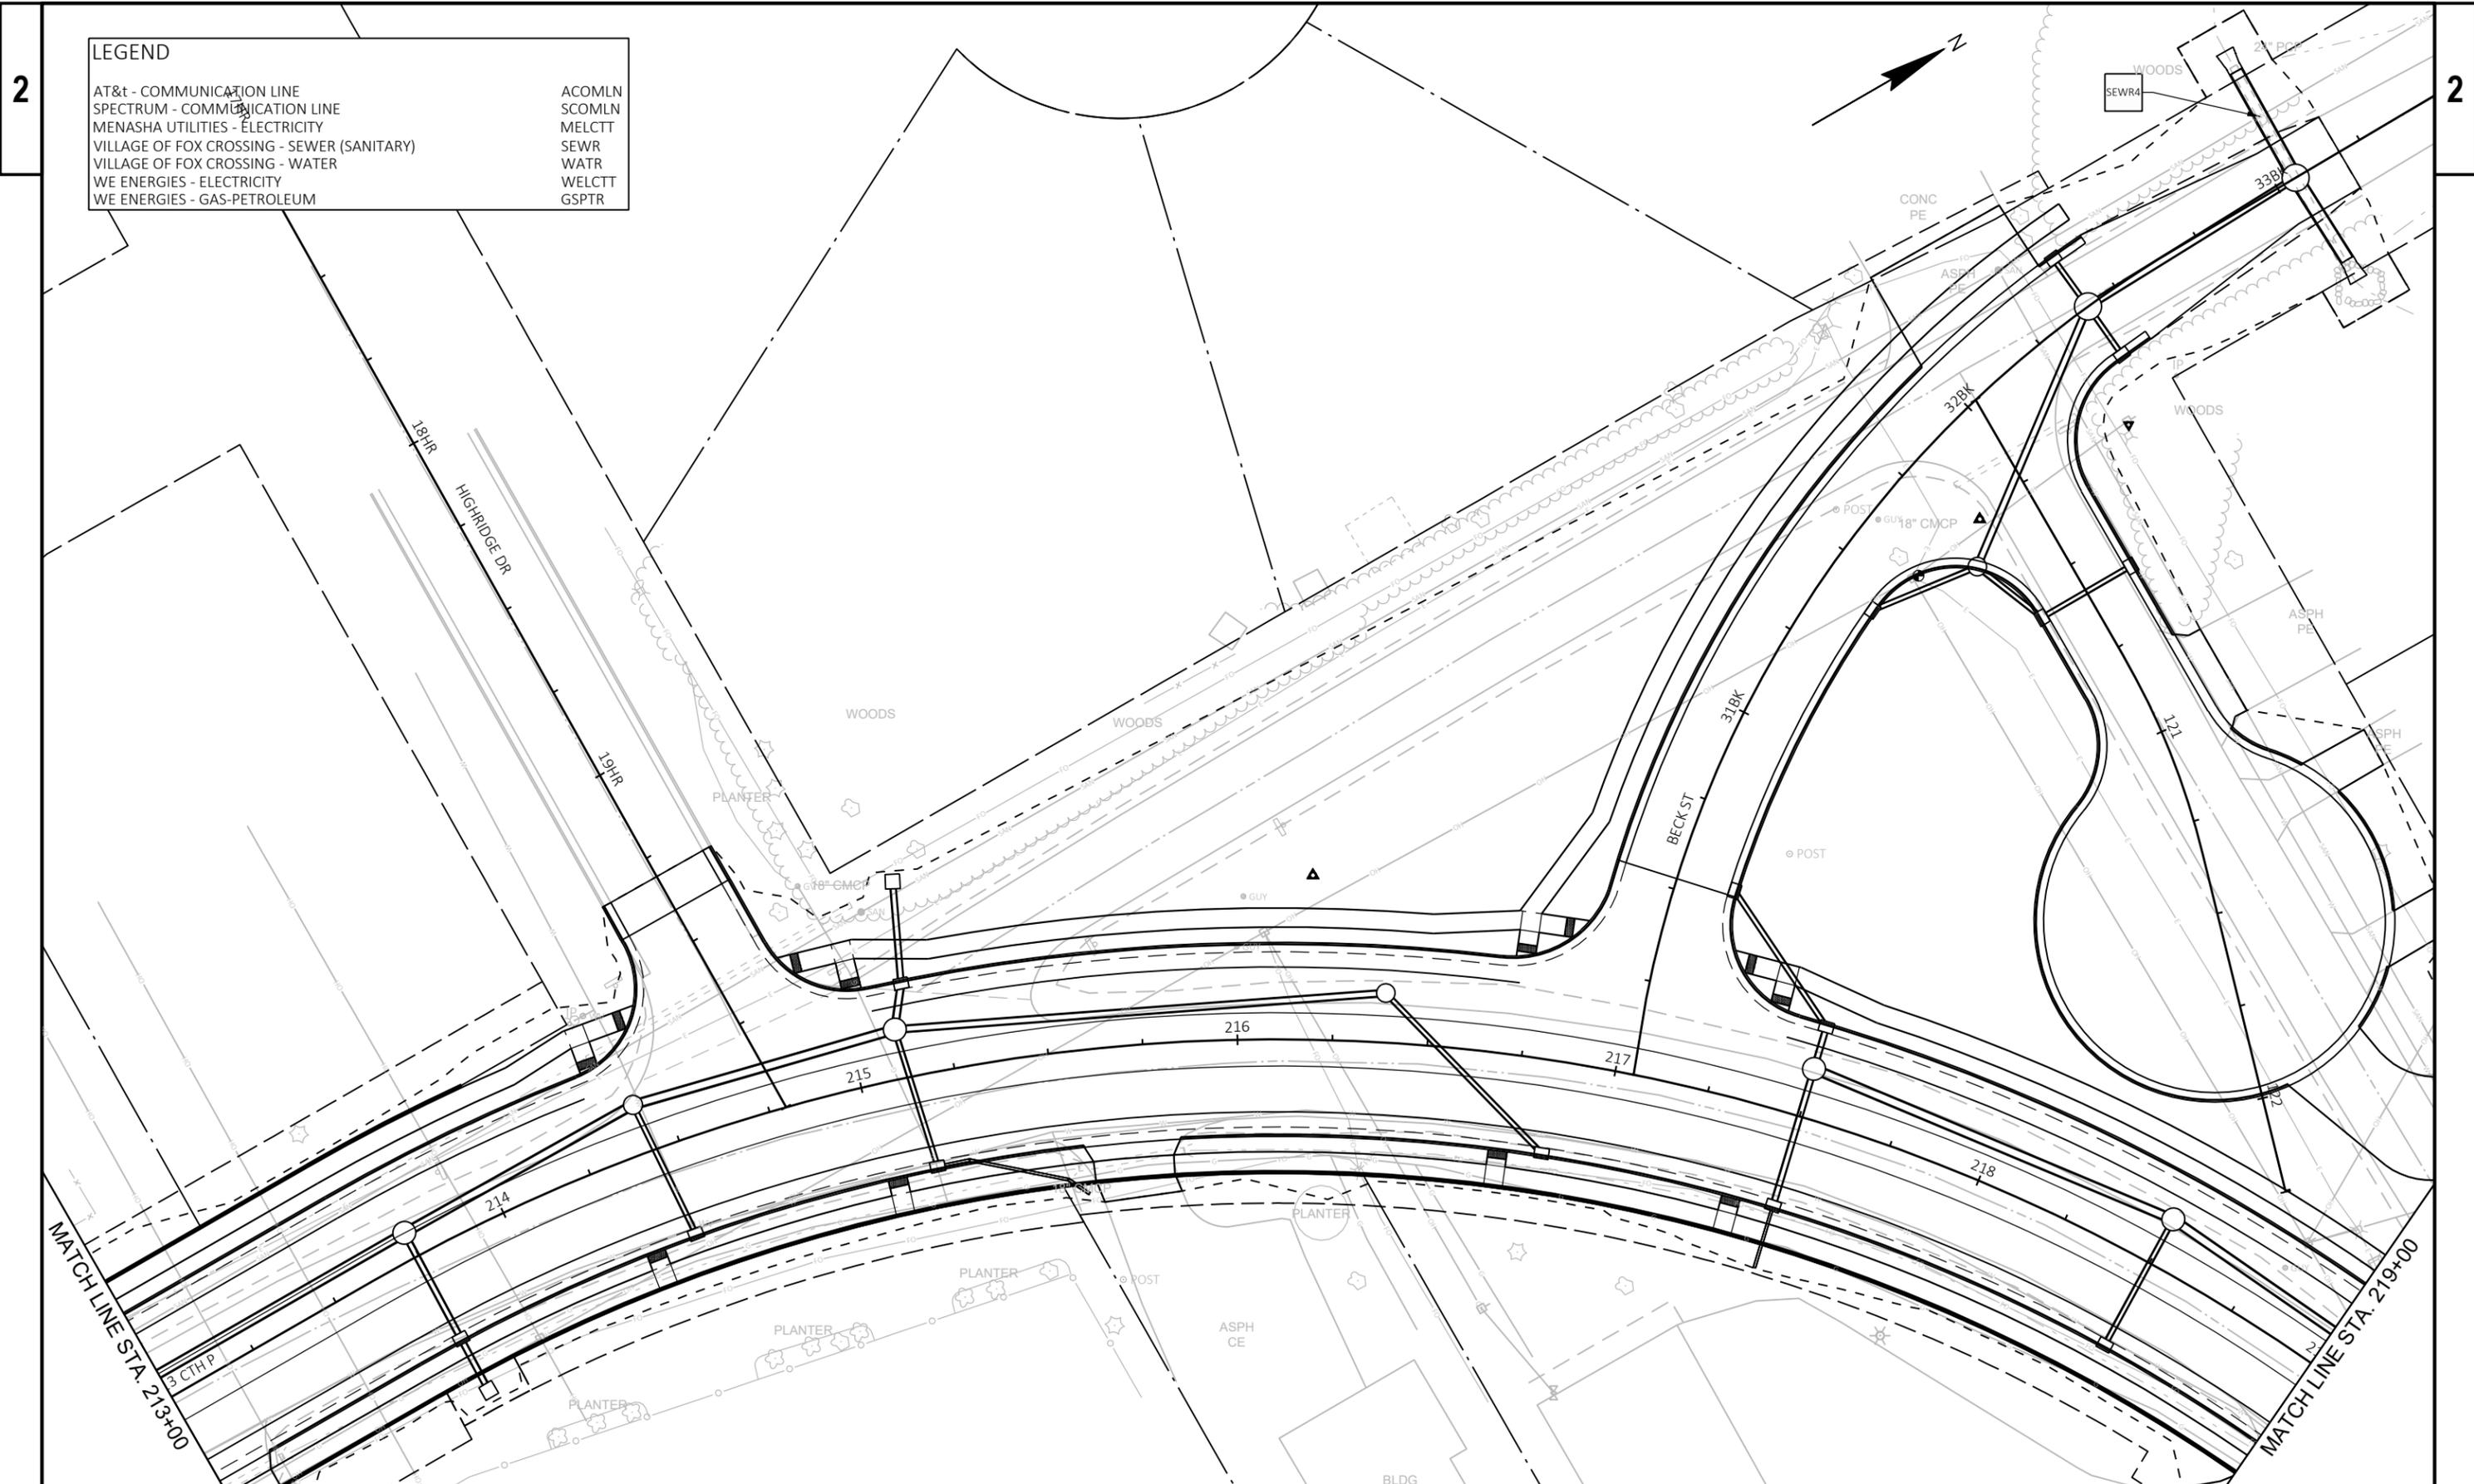

LEGEND	
AT&t - COMMUNICATION LINE	ACOMLN
SPECTRUM - COMMUNICATION LINE	SCOMLN
MENASHA UTILITIES - ELECTRICITY	MELCTT
VILLAGE OF FOX CROSSING - SEWER (SANITARY)	SEWR
VILLAGE OF FOX CROSSING - WATER	WATR
WE ENERGIES - ELECTRICITY	WELCTT
WE ENERGIES - GAS-PETROLEUM	GSPTR

EXISTING UTILITY FACILITIES										DURING CONSTRUCTION RESOLUTION						ADD. INFO.	
UTILITY PLAN SHEET	UTILITY IMPACT ID	UTILITY TYPE	OH/UG	FACILITY COMPONENT	FACILITY SIZE	ALG	STATION / OFFSET		IN CONFLICT WITH	UTILITY WORK PERFORMED	STATION / OFFSET		DISCON. OR REM. (D/R)	PROJ. STAGE	HIGHWAY CONTRACT WORK COMPLETED		WORKING DAYS TO PERFORM
							START	END			START	END					
3	SEWR4	SEWR	UG	PIPELINE	8"	CTH P	217+76 / 284' LT	217+78 / 289' LT	STORM SEWER	PROTECTION				2	OTHER - DESCRIBE IN NARRATIVE	1	1

1) THE VILLAGE OF FOX CROSSING WILL SLURRY BACKFILL AT THE LOCATION WHERE THE STORM SEWER BETWEEN MANHOLE 52 AND OUTFALL 52A CROSSES THE 8" SANITARY SEWER.

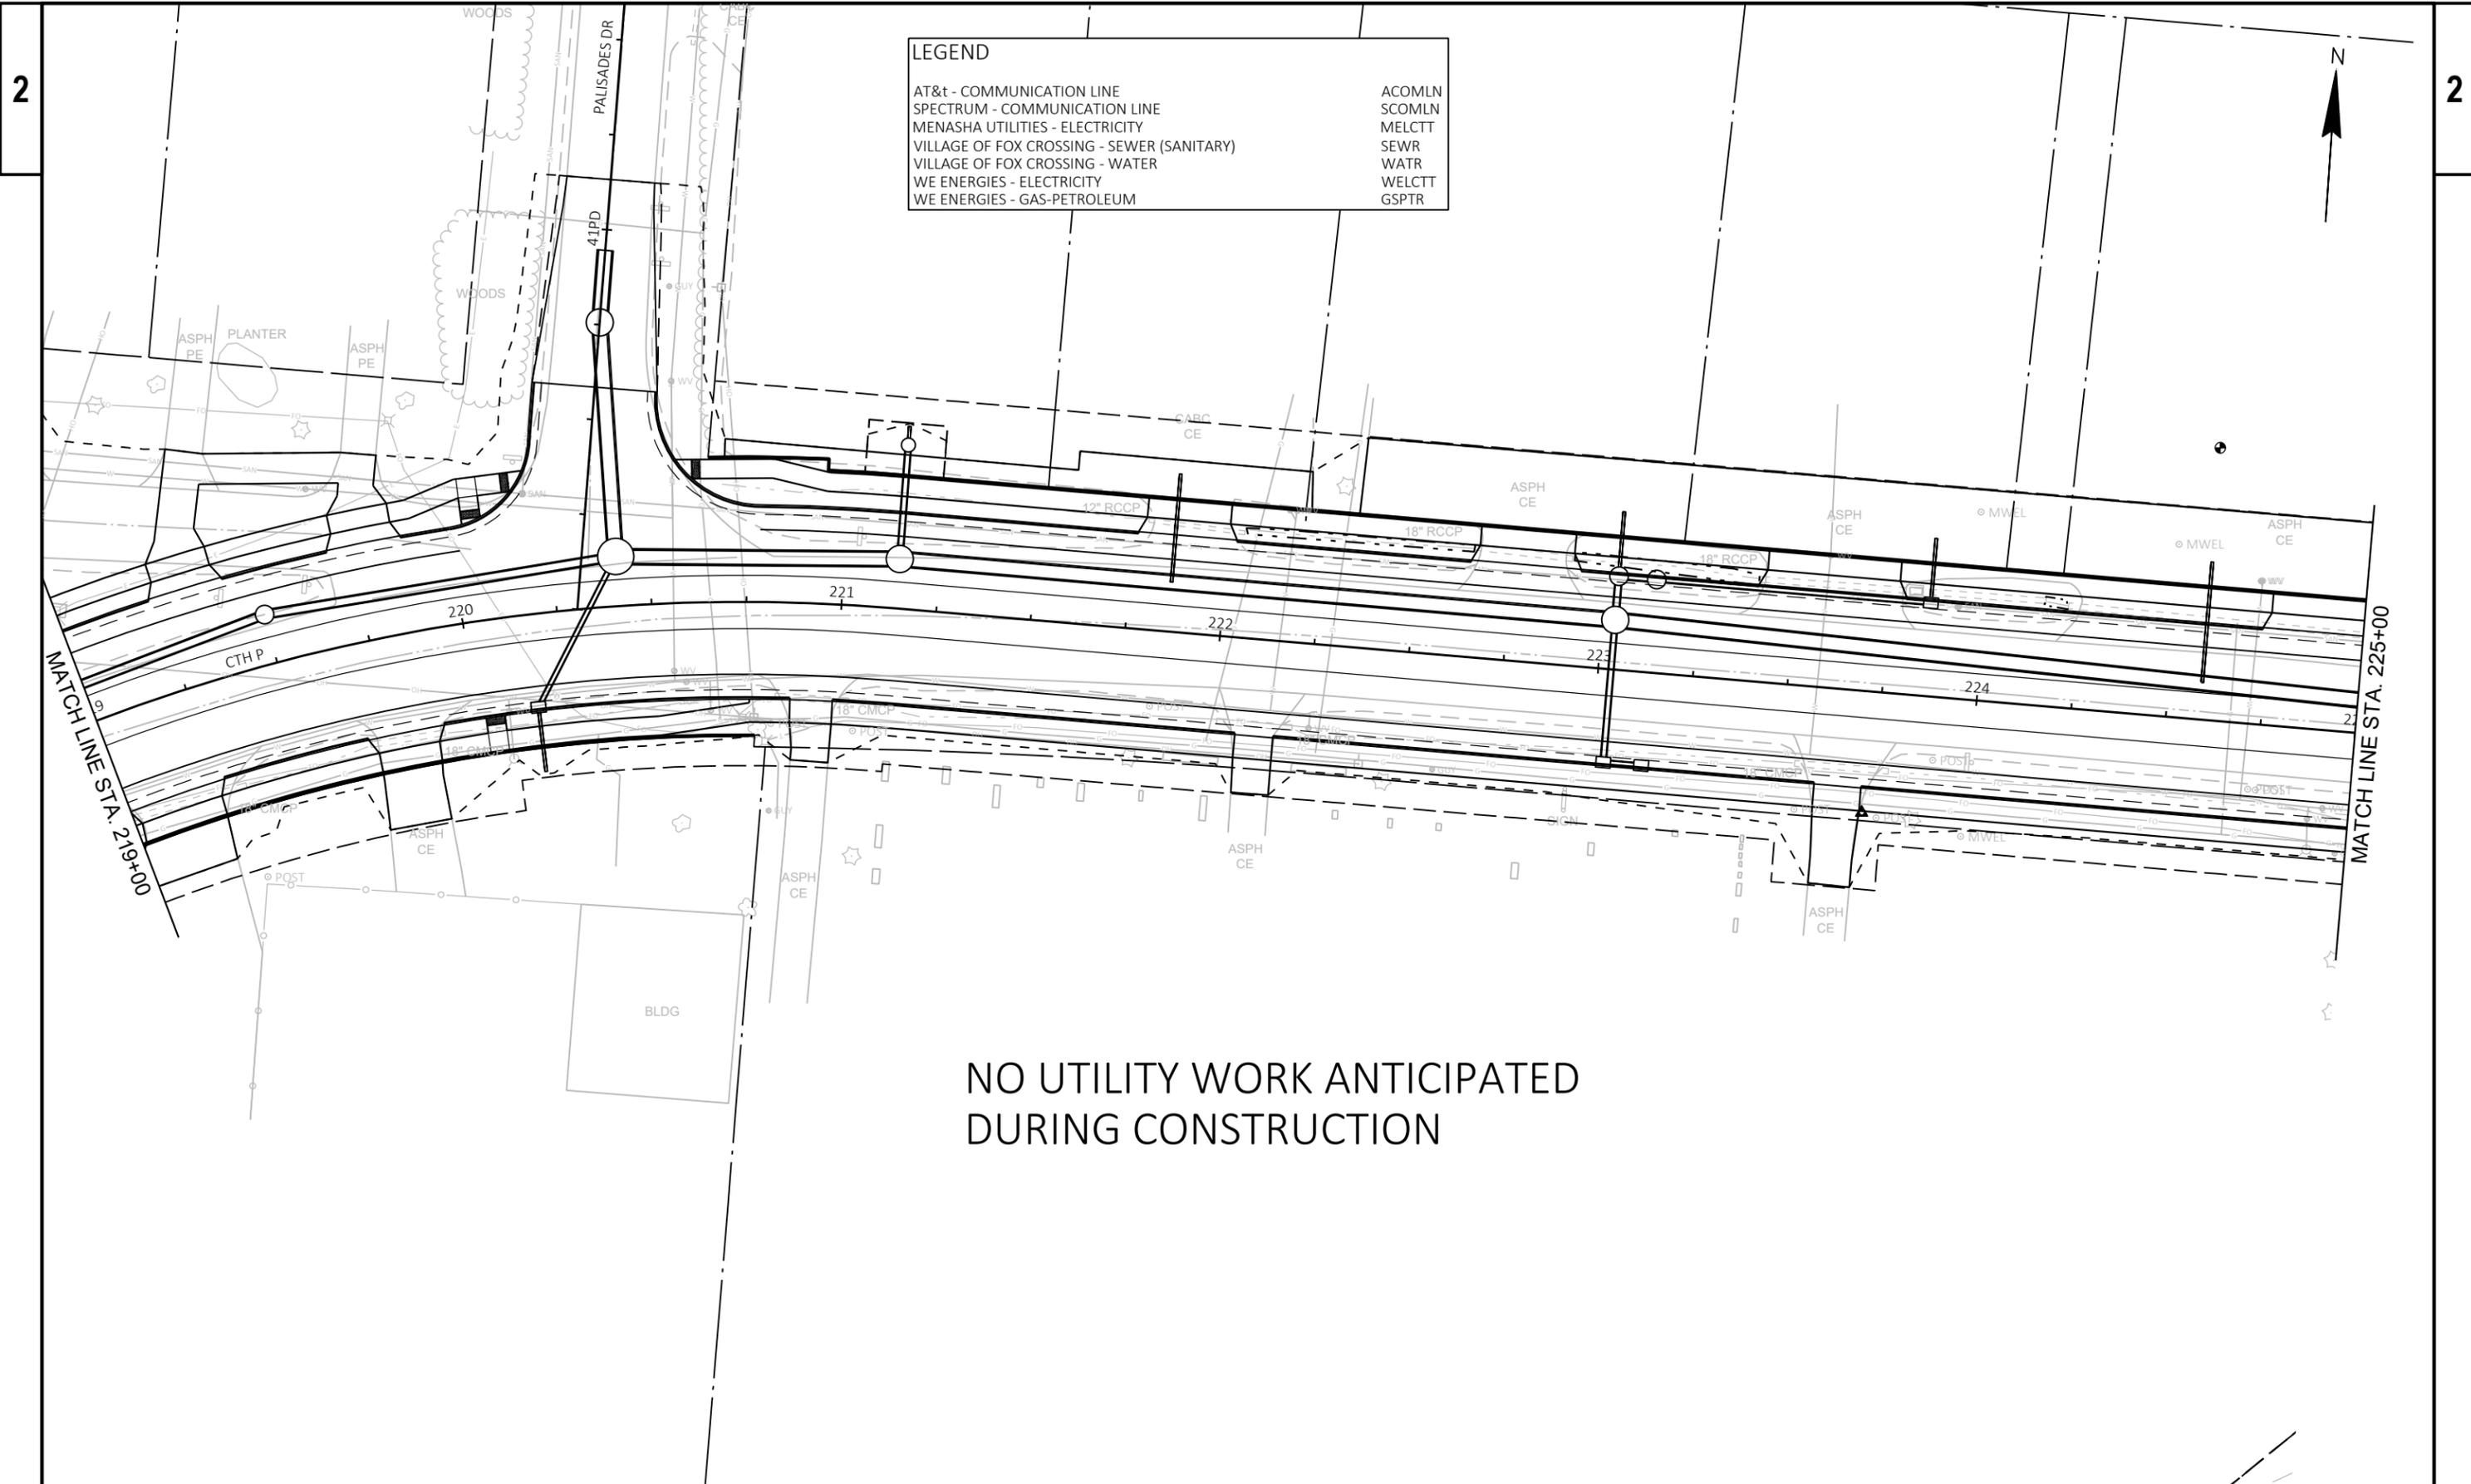


LEGEND	
AT&t - COMMUNICATION LINE	ACOMLN
SPECTRUM - COMMUNICATION LINE	SCOMLN
MENASHA UTILITIES - ELECTRICITY	MELCTT
VILLAGE OF FOX CROSSING - SEWER (SANITARY)	SEWR
VILLAGE OF FOX CROSSING - WATER	WATR
WE ENERGIES - ELECTRICITY	WELCTT
WE ENERGIES - GAS-PETROLEUM	GSPTR



NO UTILITY WORK ANTICIPATED
DURING CONSTRUCTION

LEGEND	
AT&t - COMMUNICATION LINE	ACOMLN
SPECTRUM - COMMUNICATION LINE	SCOMLN
MENASHA UTILITIES - ELECTRICITY	MELCTT
VILLAGE OF FOX CROSSING - SEWER (SANITARY)	SEWR
VILLAGE OF FOX CROSSING - WATER	WATR
WE ENERGIES - ELECTRICITY	WELCTT
WE ENERGIES - GAS-PETROLEUM	GSPTR

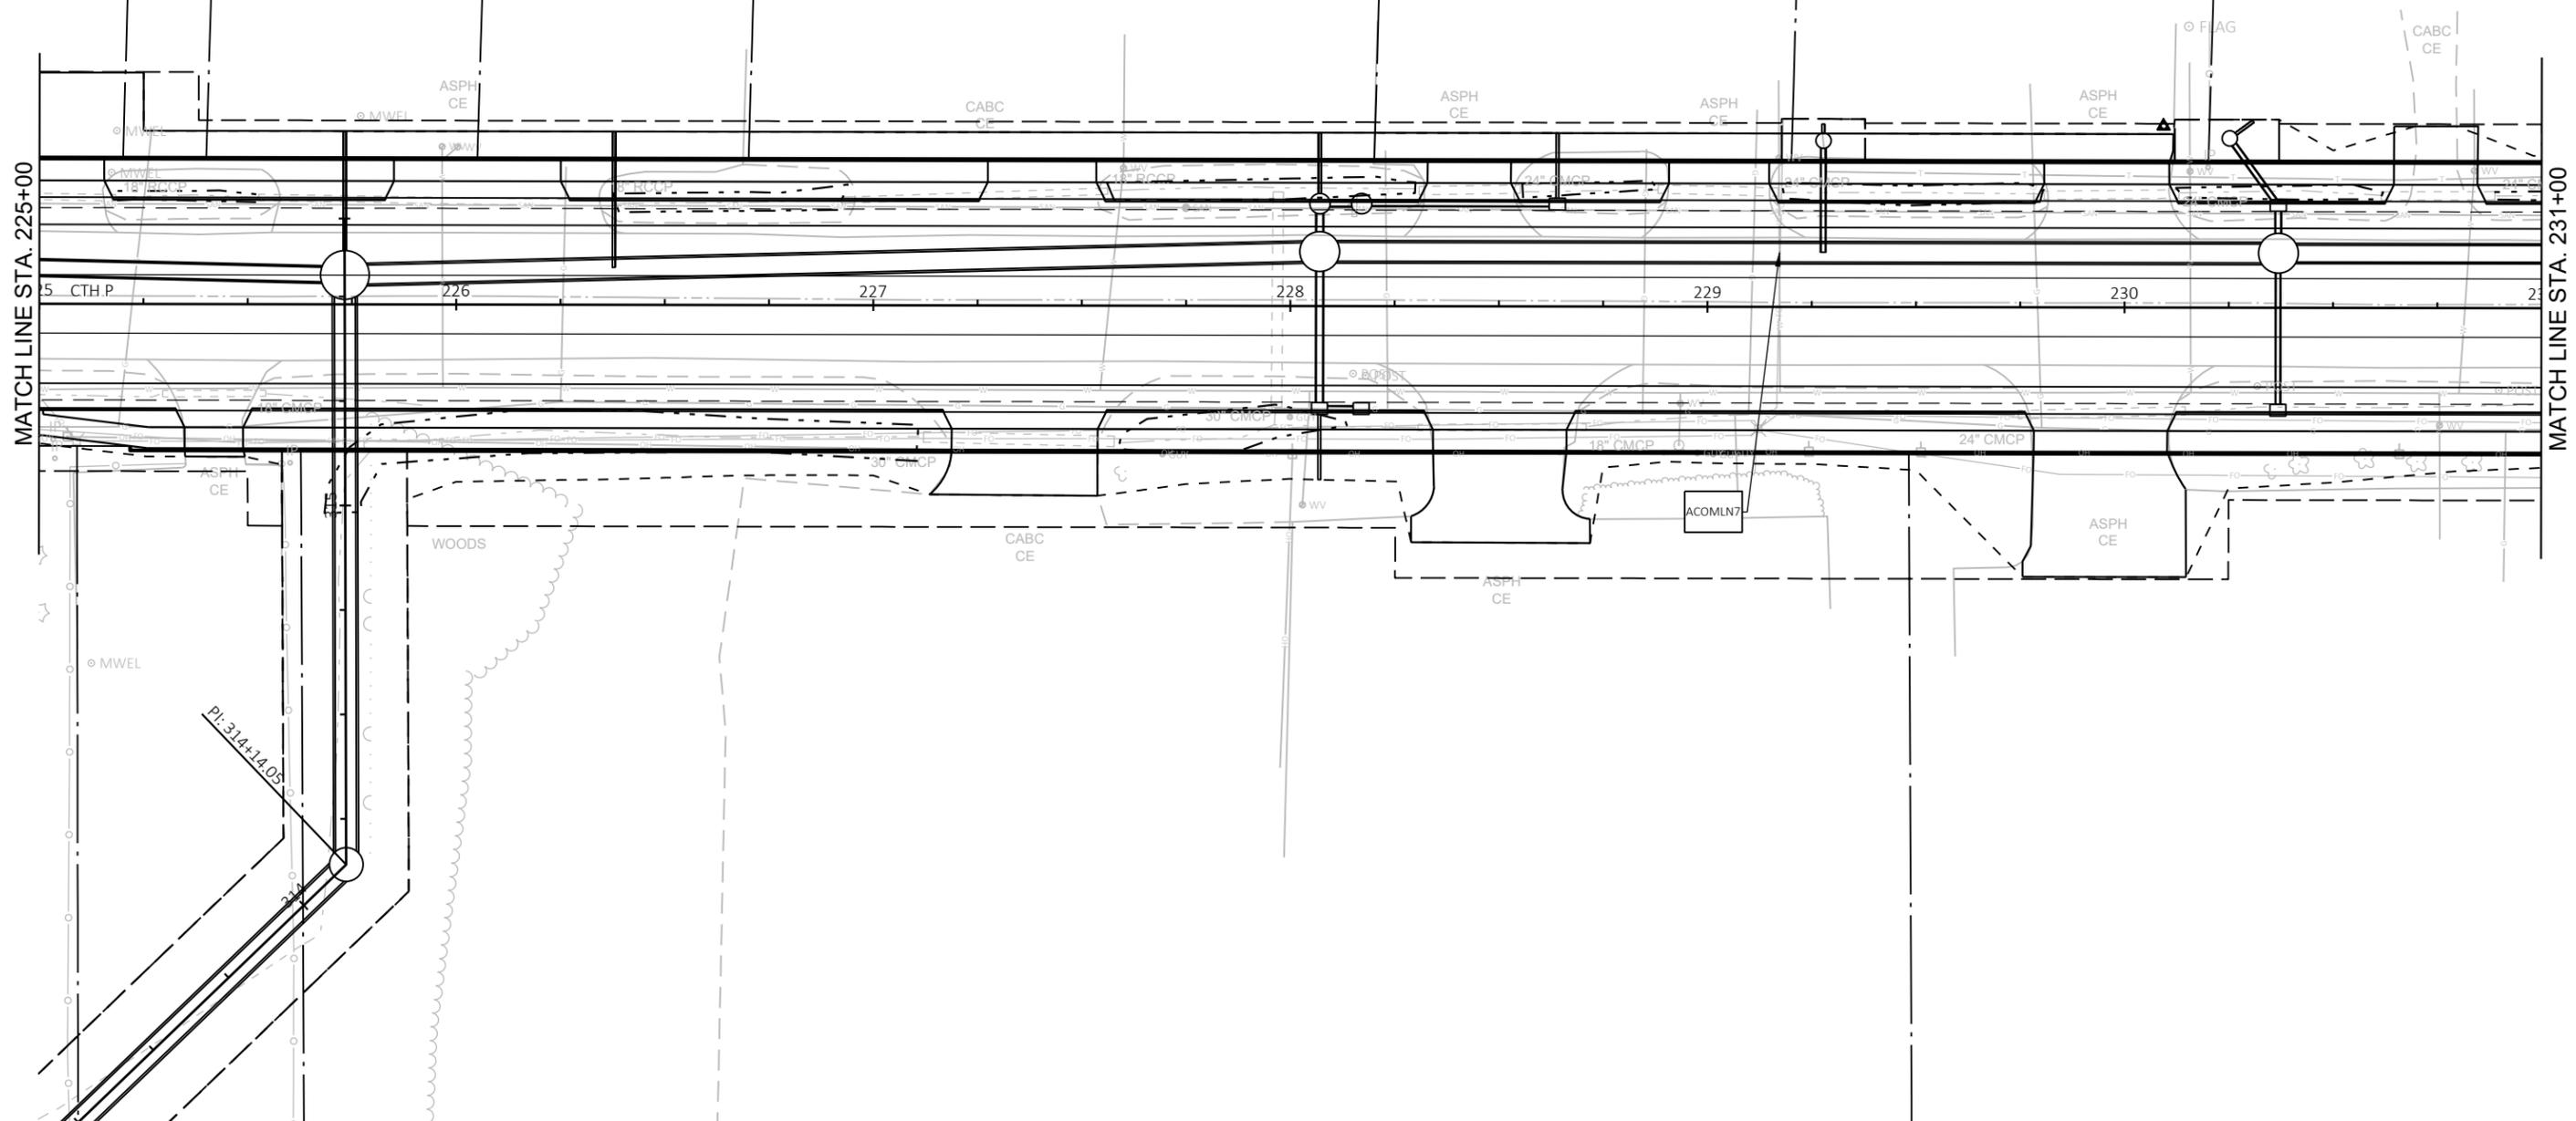

PROJECT NO: 4646-02-71

HWY: CTH P

COUNTY: WINNEBAGO

UTILITY IMPACTS - SHEET 5

SHEET

E

EXISTING UTILITY FACILITIES										DURING CONSTRUCTION RESOLUTION						ADD. INFO.	
UTILITY PLAN SHEET	UTILITY IMPACT ID	UTILITY TYPE	OH/ UG	FACILITY COMPONENT	FACILITY SIZE	ALG	STATION / OFFSET		IN CONFLICT WITH	UTILITY WORK PERFORMED	STATION / OFFSET		DISCON. OR REM. (D/R)	PROJ. STAGE	HIGHWAY CONTRACT WORK COMPLETED		WORKING DAYS TO PERFORM
							START	END			START	END					
5	ACOMLN7	COMLN	UG	CONDUIT	3-4"	CTH P	229+15 / 35' LT		EXCAVATION BELOW SUBGRADE (EBS)					2	PAVEMENT REMOVED	2	1


1) LOWER CONDUIT DEPTH FOR SUBGRADE AFTER STORM IS INSTALLED

LEGEND	
AT&t - COMMUNICATION LINE	ACOMLN
SPECTRUM - COMMUNICATION LINE	SCOMLN
MENASHA UTILITIES - ELECTRICITY	MELCTT
VILLAGE OF FOX CROSSING - SEWER (SANITARY)	SEWR
VILLAGE OF FOX CROSSING - WATER	WATR
WE ENERGIES - ELECTRICITY	WELCTT
WE ENERGIES - GAS-PETROLEUM	GSPTR




MATCH LINE STA. 231+00

MATCH LINE STA. 237+00

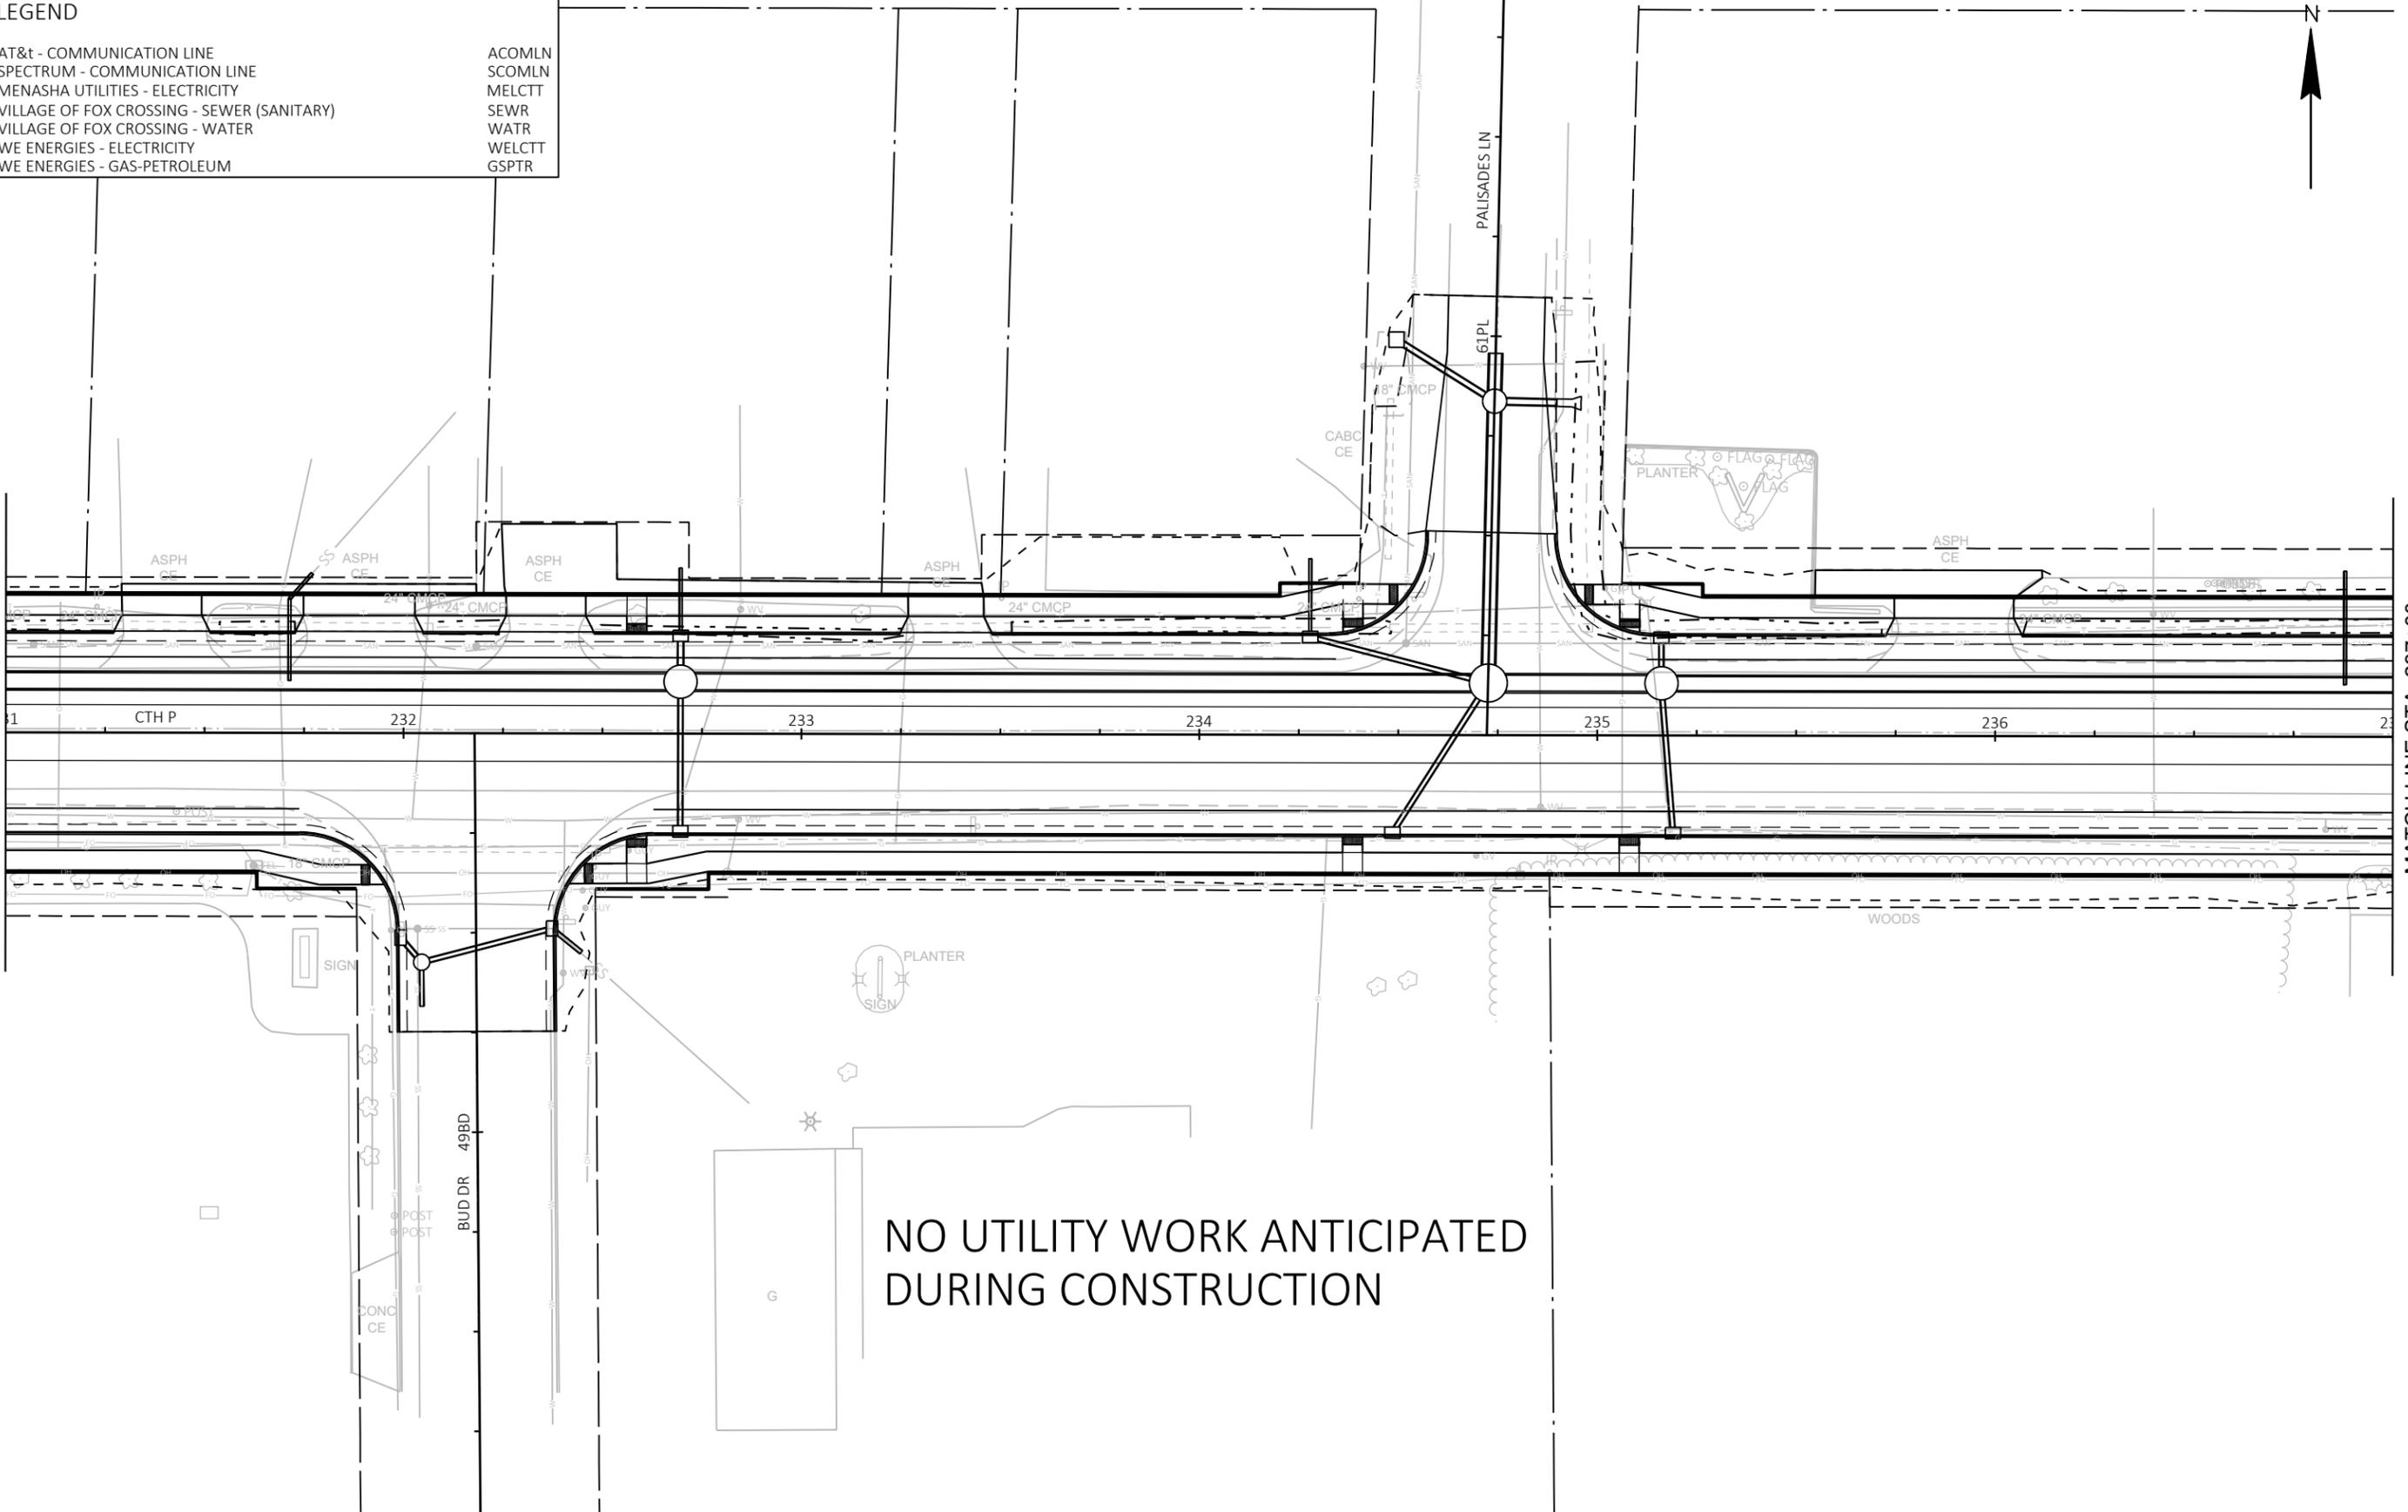

NO UTILITY WORK ANTICIPATED
DURING CONSTRUCTION


LEGEND	
AT&t - COMMUNICATION LINE	ACOMLN
SPECTRUM - COMMUNICATION LINE	SCOMLN
MENASHA UTILITIES - ELECTRICITY	MELCTT
VILLAGE OF FOX CROSSING - SEWER (SANITARY)	SEWR
VILLAGE OF FOX CROSSING - WATER	WATR
WE ENERGIES - ELECTRICITY	WELCTT
WE ENERGIES - GAS-PETROLEUM	GSPTR

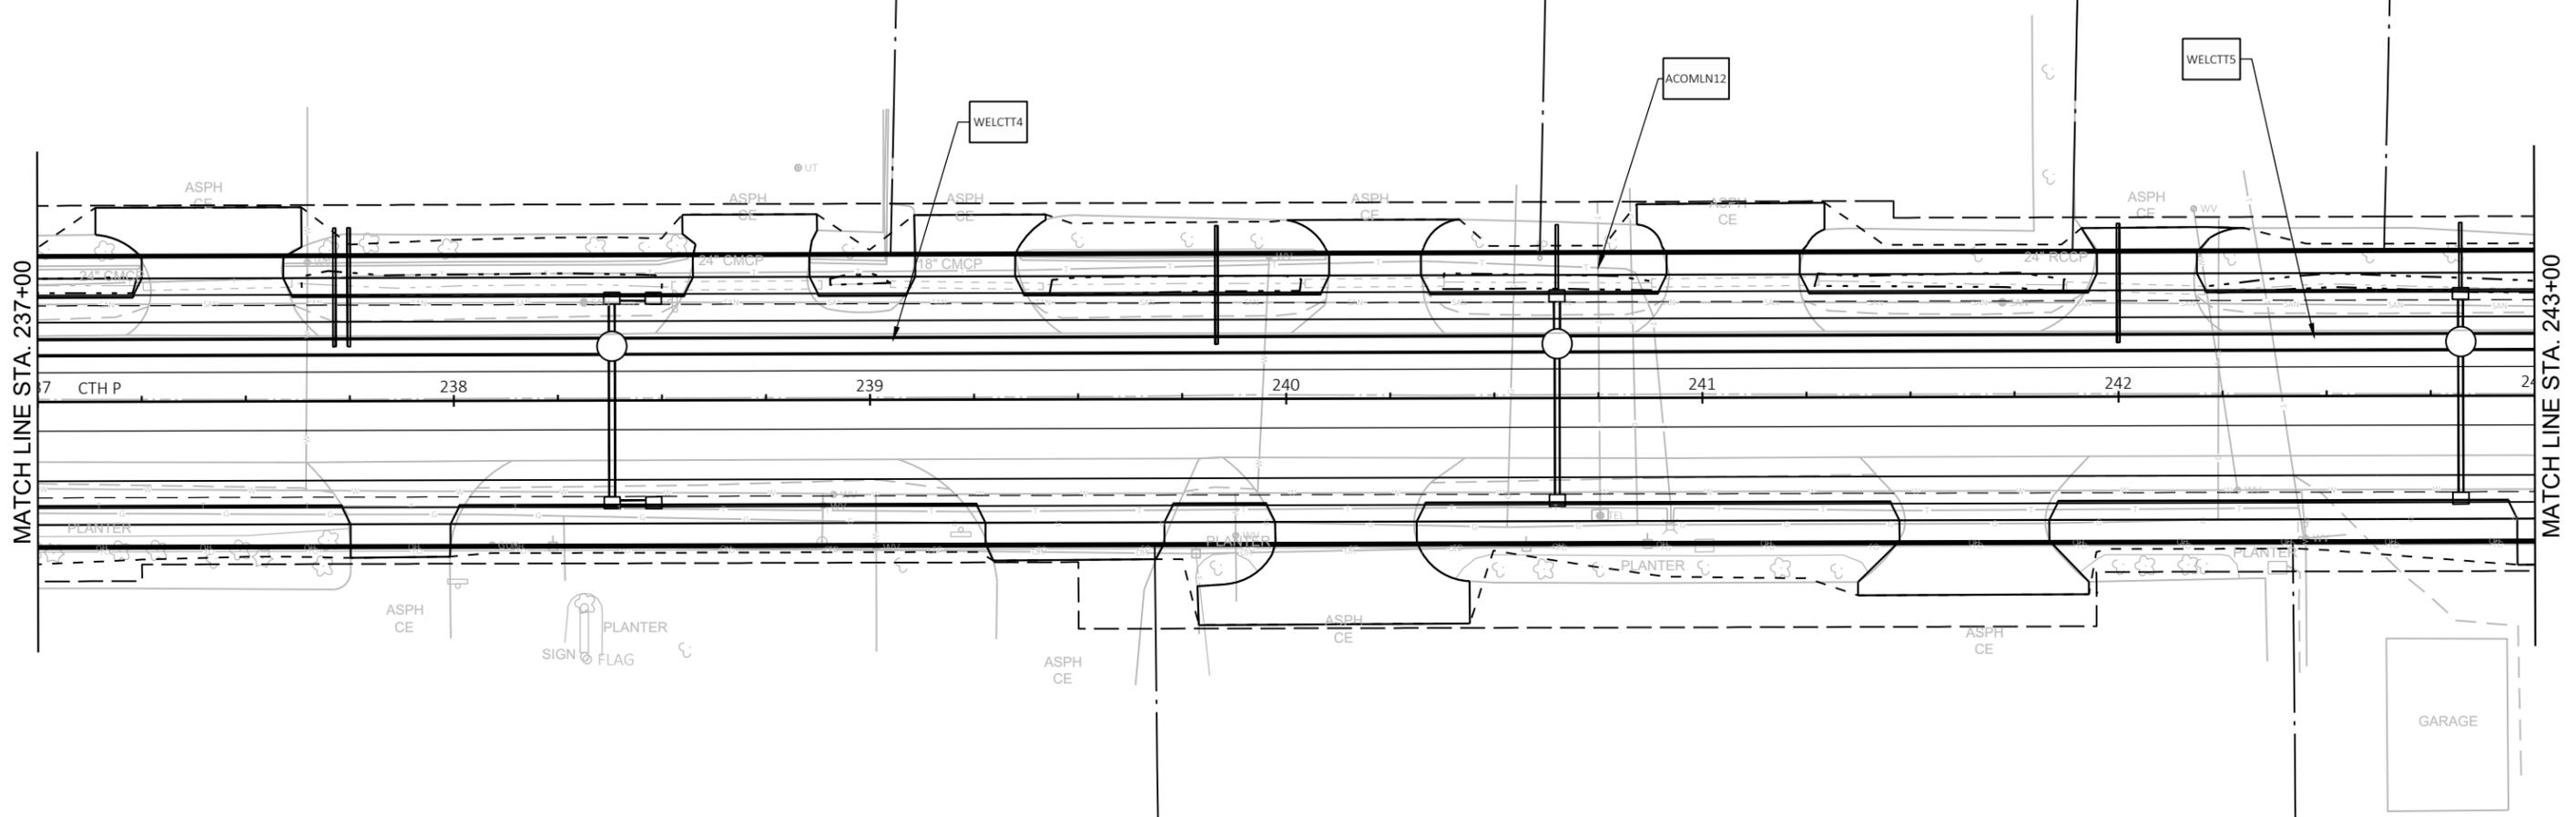

EXISTING UTILITY FACILITIES										DURING CONSTRUCTION RESOLUTION						ADD. INFO.	
UTILITY PLAN SHEET	UTILITY IMPACT ID	UTILITY TYPE	OH/UG	FACILITY COMPONENT	FACILITY SIZE	ALG	STATION / OFFSET		IN CONFLICT WITH	UTILITY WORK PERFORMED	STATION / OFFSET		DISCON. OR REM. (D/R)	PROJ. STAGE	HIGHWAY CONTRACT WORK COMPLETED		WORKING DAYS TO PERFORM
							START	END			START	END					
7	WELCTT4	ELCTY	UG	CABLE	1-#2AL	CTH P	239+05 / 33' RT	239+05 / 35' LT	STORM SEWER	PROTECTION				3	OTHER - DESCRIBE IN NARRATIVE	1	1
7	WELCTT5	ELCTY	UG	CABLE	3-#2AL	CTH P	242+49 / 29' RT	242+49 / 34' LT	STORM SEWER	PROTECTION				3	OTHER - DESCRIBE IN NARRATIVE	1	2
7	ACOMLN12	COMLN	UG	CONDUIT	1-1.25"	CTH P	240+75 / 35' LT		EXCAVATION BELOW SUBGRADE (EBS)					3	PAVEMENT REMOVED	2	3

- 1) ON-SITE INSPECTOR/SPOTTER DURING STORM SEWER INSTALLATION
- 2) ON-SITE INSPECTOR/SPOTTER DURING STORM SEWER INSTALLATION
- 3) LOWER CONDUIT 12" FOR SUBGRADE AFTER STORM IS INSTALLED


LEGEND	
AT&t - COMMUNICATION LINE	ACOMLN
SPECTRUM - COMMUNICATION LINE	SCOMLN
MENASHA UTILITIES - ELECTRICITY	MELCTT
VILLAGE OF FOX CROSSING - SEWER (SANITARY)	SEWR
VILLAGE OF FOX CROSSING - WATER	WATR
WE ENERGIES - ELECTRICITY	WELCTT
WE ENERGIES - GAS-PETROLEUM	GSPTR

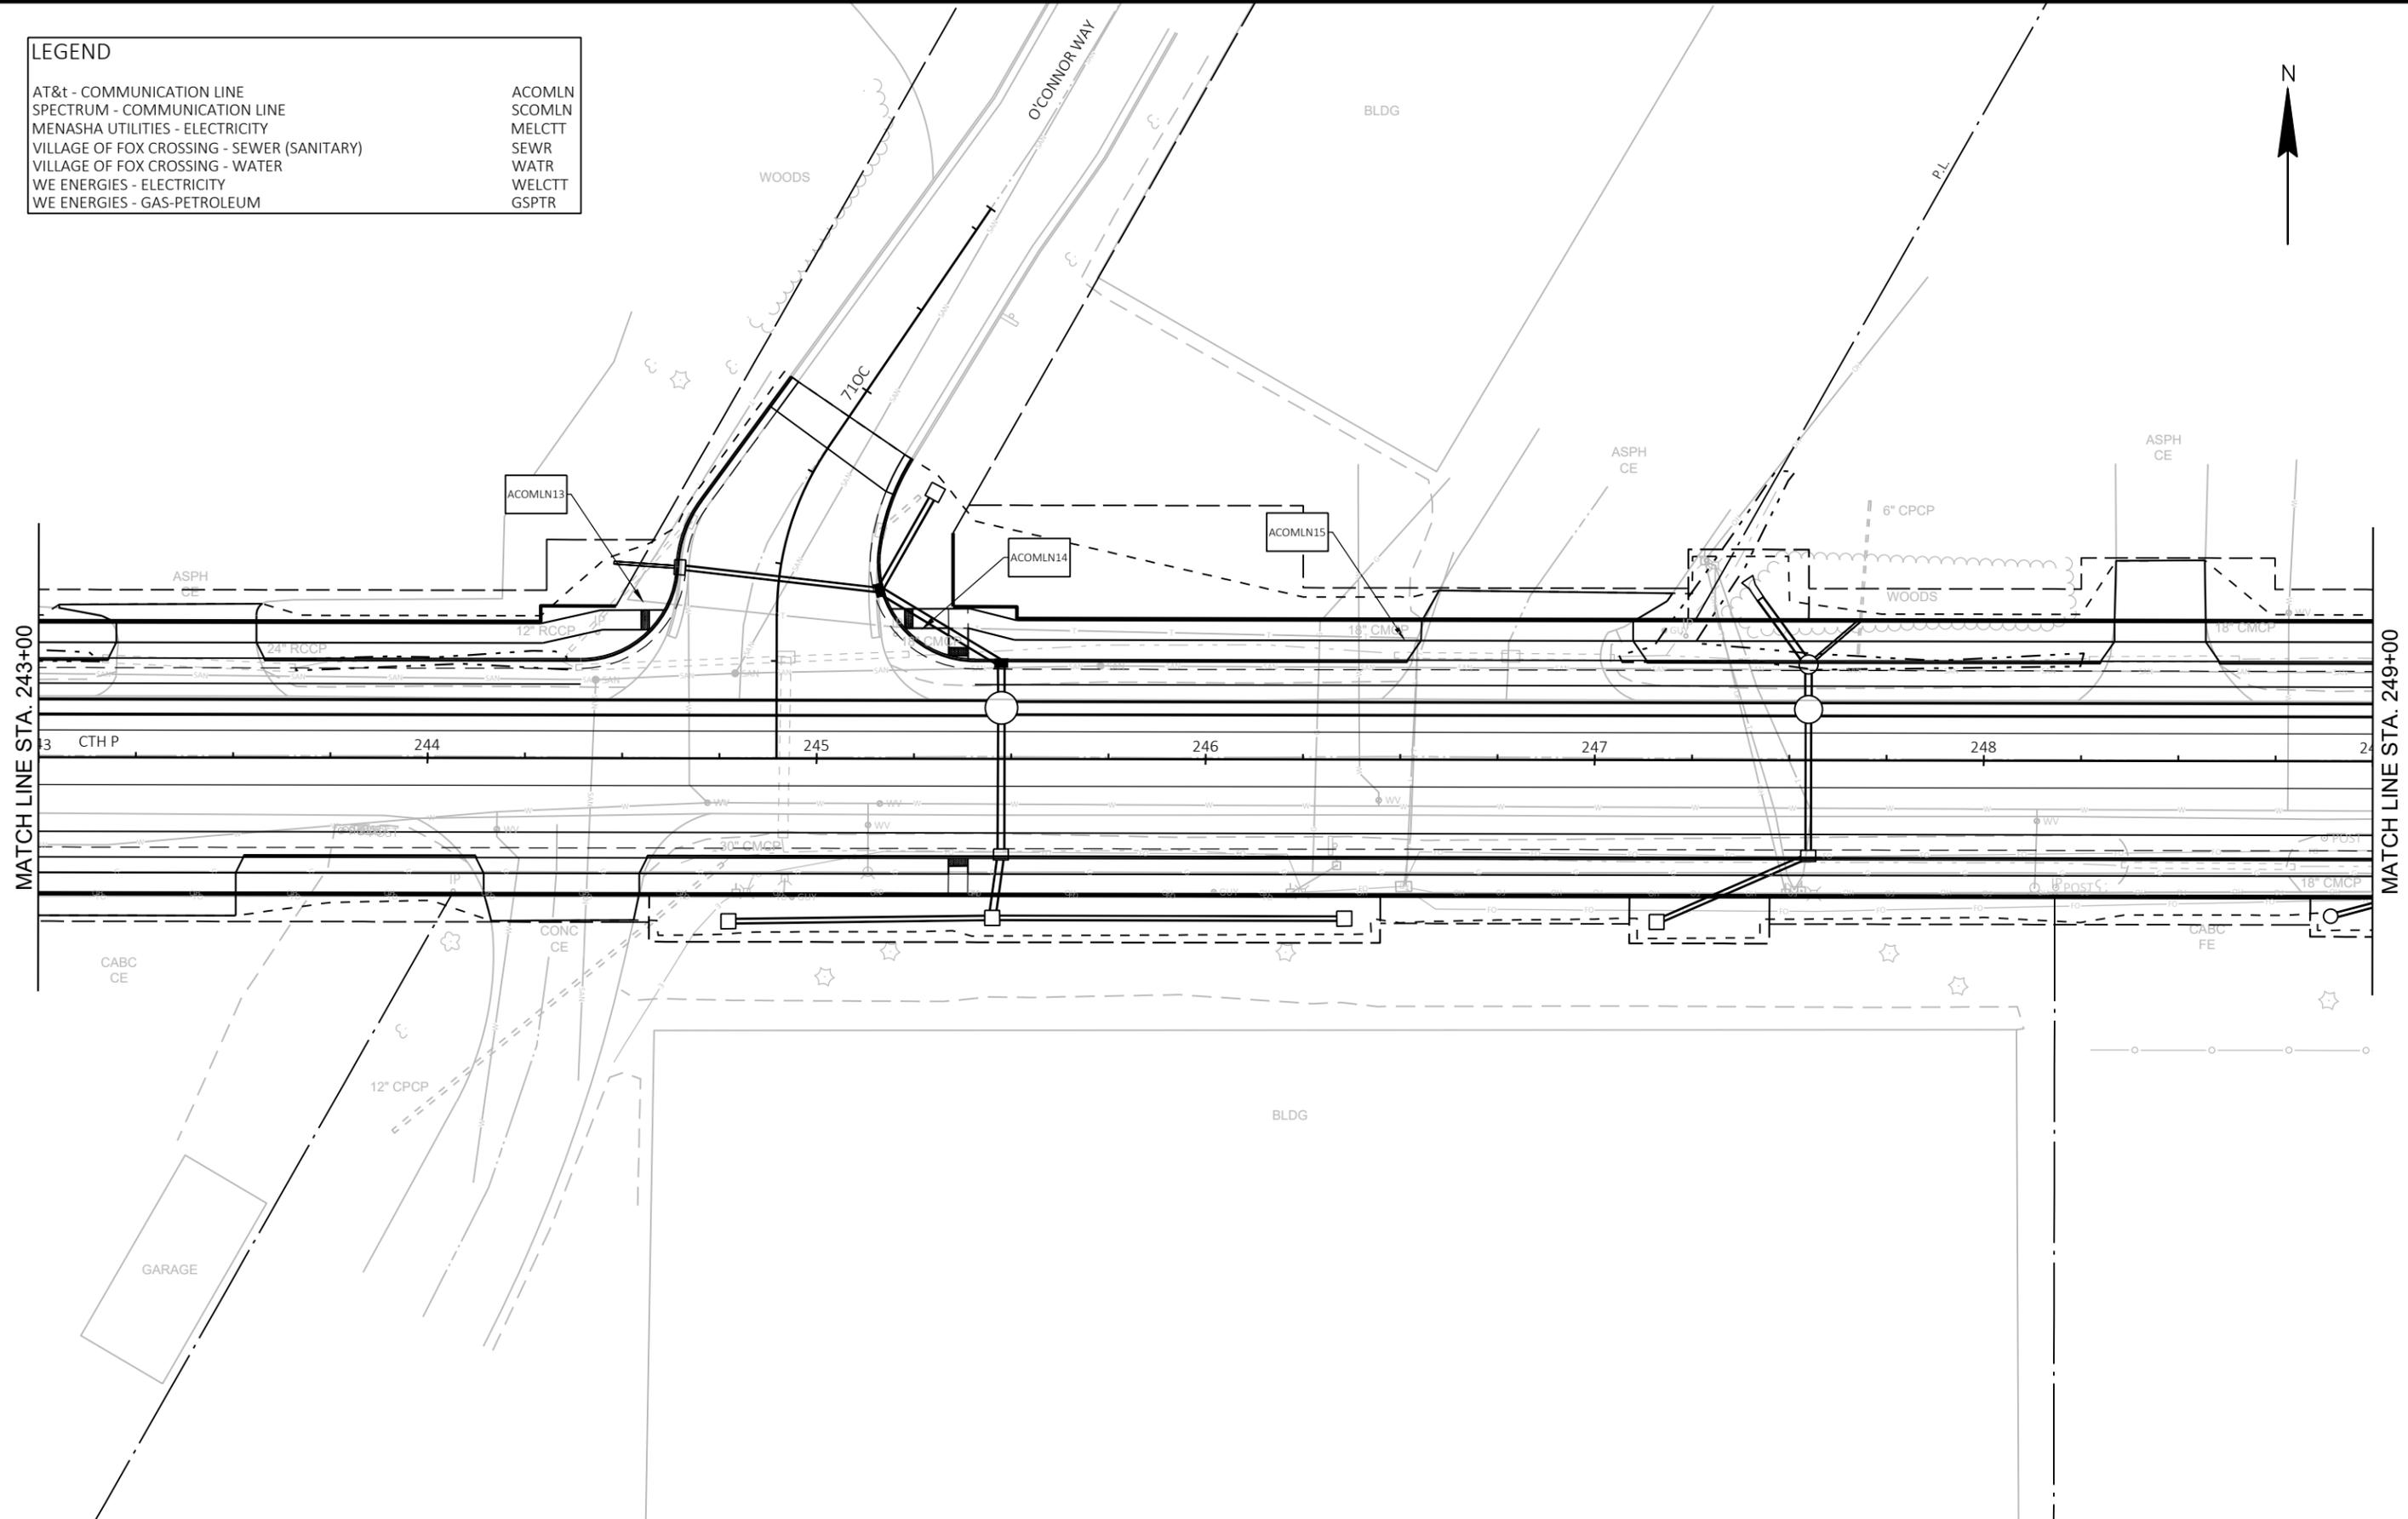

EXISTING UTILITY FACILITIES										DURING CONSTRUCTION RESOLUTION							ADD. INFO.
UTILITY PLAN SHEET	UTILITY IMPACT ID	UTILITY TYPE	OH/UG	FACILITY COMPONENT	FACILITY SIZE	ALG	STATION / OFFSET		IN CONFLICT WITH	UTILITY WORK PERFORMED	STATION / OFFSET		DISCON. OR REM. (D/R)	PROJ. STAGE	HIGHWAY CONTRACT WORK COMPLETED	WORKING DAYS TO PERFORM	
							START	END			START	END					
8	ACOMLN13	COMLN	UG	CONDUIT	2-2"	CTH P	244+50 / 35' LT		EXCAVATION BELOW SUBGRADE (EBS)					3	PAVEMENT REMOVED	2	1
8	ACOMLN14	COMLN	UG	CONDUIT	2-2"	CTH P	245+30 / 35' LT	245+30 / 35' LT	STORM SEWER	PROTECTION				3	OTHER - DESCRIBE IN NARRATIVE	1	2
8	ACOMLN15	COMLN	UG	CONDUIT	2-2"	CTH P	246+50 / 35' LT	246+50 / 35' RT	STORM SEWER	PROTECTION				3	OTHER - DESCRIBE IN NARRATIVE	1	3

- 1) LOWER CONDUIT 12" FOR SUBGRADE AFTER STORM IS INSTALLED
- 2) ON-SITE INSPECTOR/SPOTTER DURING STORM SEWER INSTALLATION
- 3) ON-SITE INSPECTOR/SPOTTER DURING STORM SEWER INSTALLATION

LEGEND	
AT&t - COMMUNICATION LINE	ACOMLN
SPECTRUM - COMMUNICATION LINE	SCOMLN
MENASHA UTILITIES - ELECTRICITY	MELCTT
VILLAGE OF FOX CROSSING - SEWER (SANITARY)	SEWR
VILLAGE OF FOX CROSSING - WATER	WATR
WE ENERGIES - ELECTRICITY	WELCTT
WE ENERGIES - GAS-PETROLEUM	GSPTR

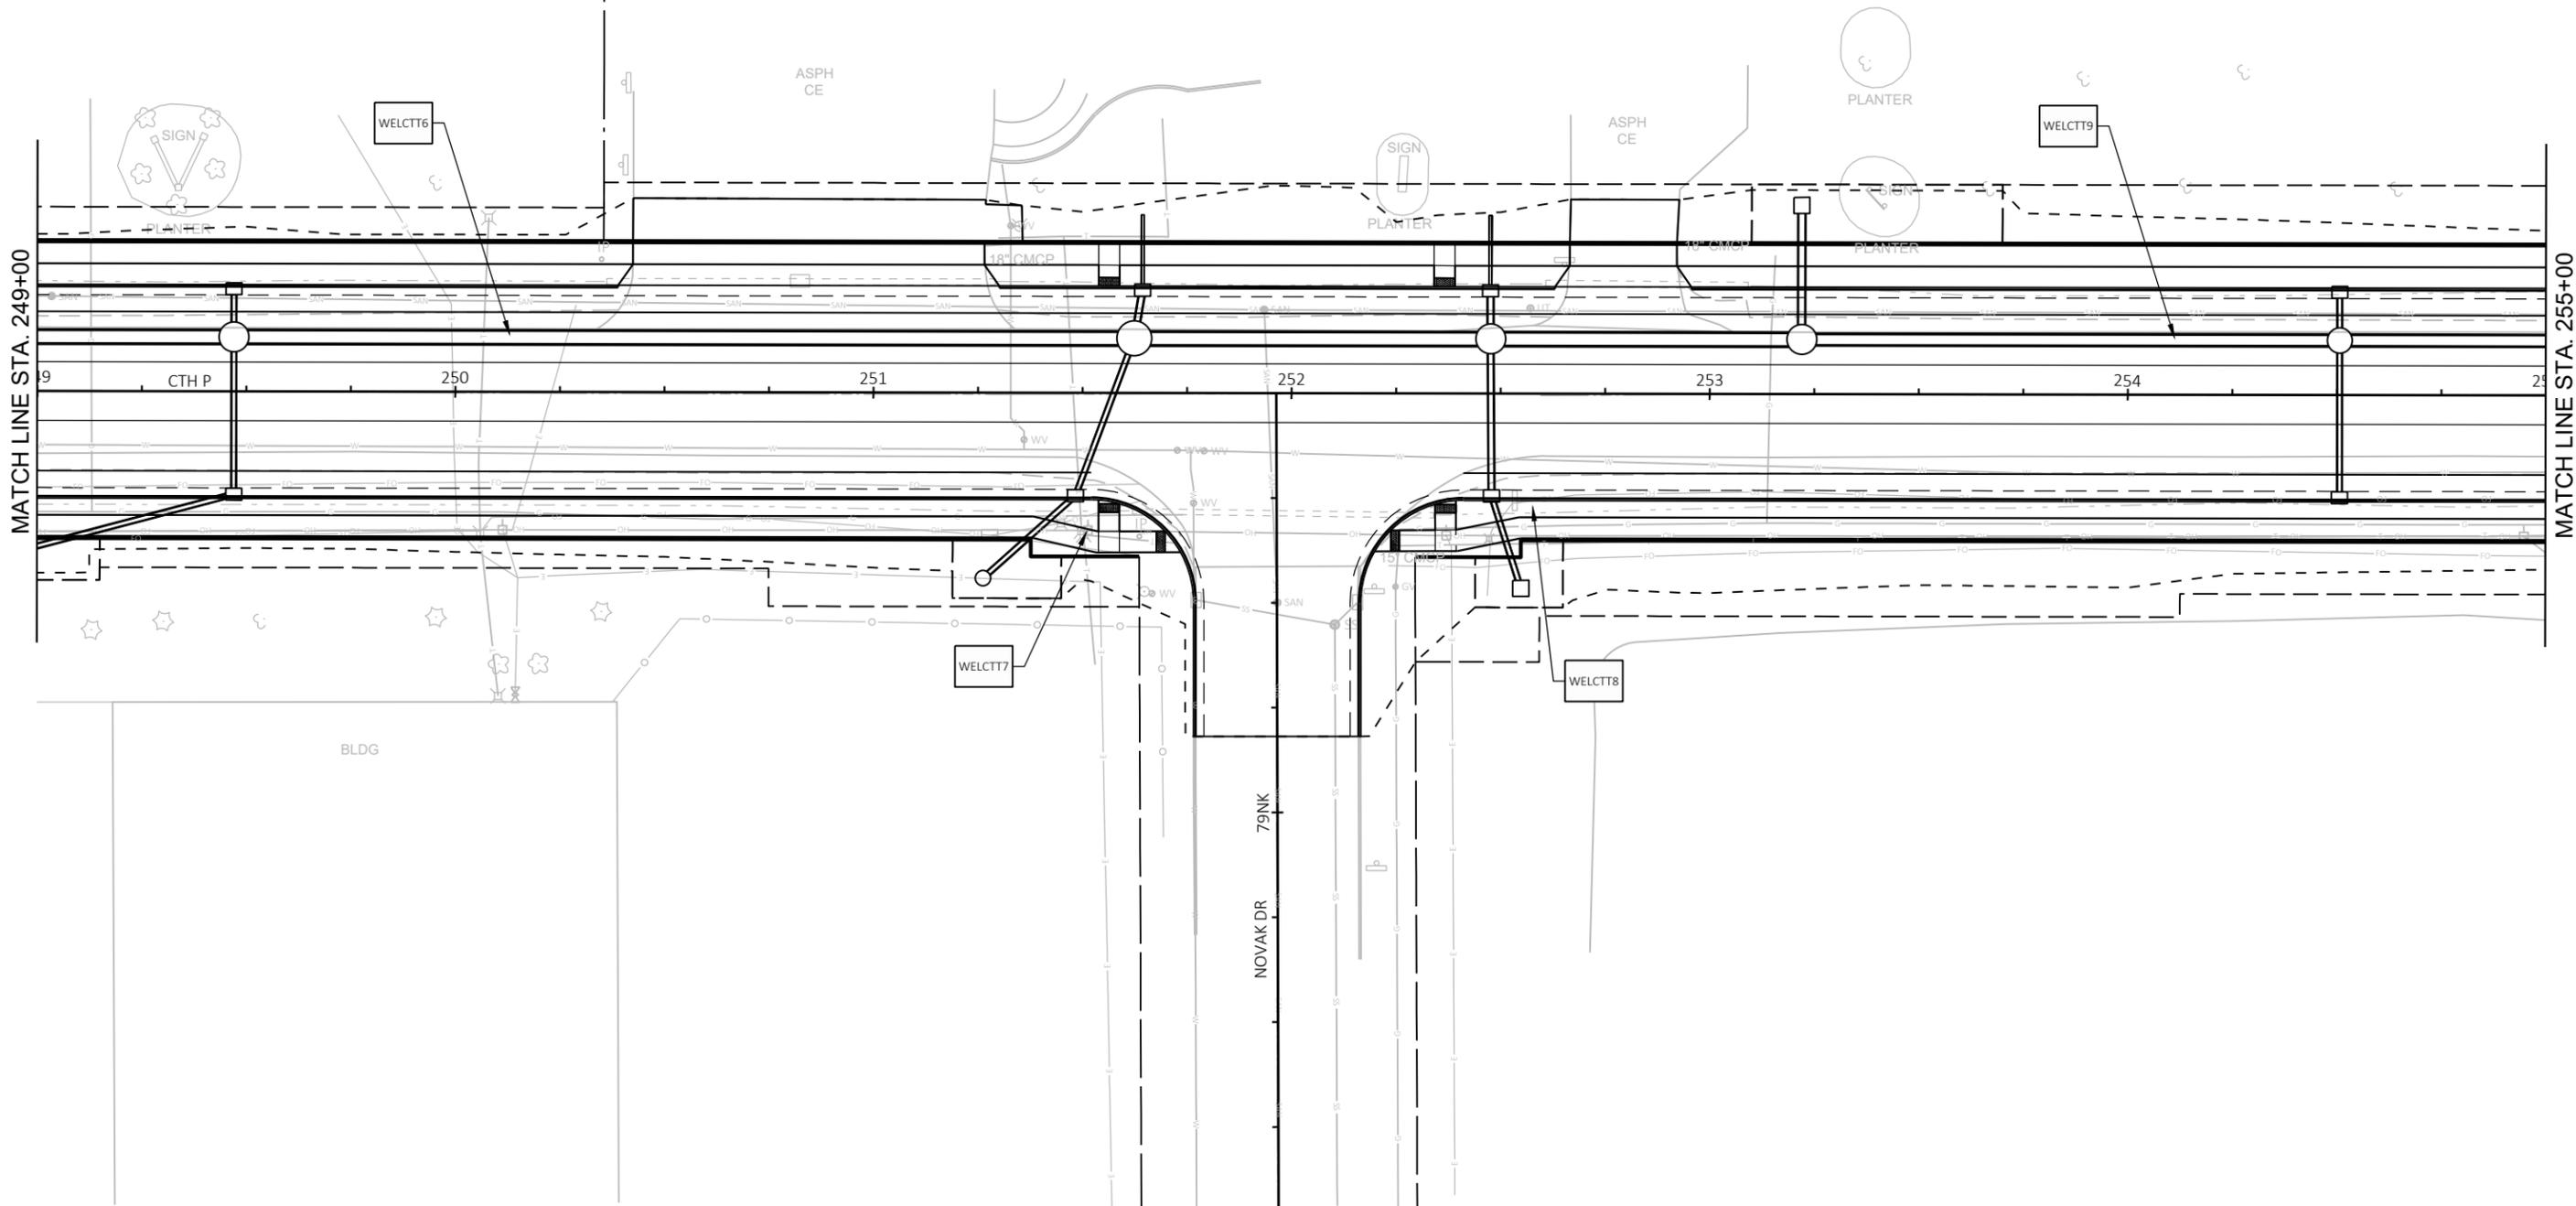


EXISTING UTILITY FACILITIES										DURING CONSTRUCTION RESOLUTION						ADD. INFO.	
UTILITY PLAN SHEET	UTILITY IMPACT ID	UTILITY TYPE	OH/UG	FACILITY COMPONENT	FACILITY SIZE	ALG	STATION / OFFSET		IN CONFLICT WITH	UTILITY WORK PERFORMED	STATION / OFFSET		DISCON. OR REM. (D/R)	PROJ. STAGE	HIGHWAY CONTRACT WORK COMPLETED		WORKING DAYS TO PERFORM
							START	END			START	END					
9	WELCTT6	ELCTY	UG	CABLE	2- #750QX	CTH P	250+11 / 29' RT	250+11 / 35' LT	STORM SEWER	PROTECTION				3	OTHER - DESCRIBE IN NARRATIVE	1	1
9	WELCTT7	ELCTY	OH	POLE	60-2	CTH P	251+51 / 29' RT	251+51 / 29' RT	STORM SEWER	PROTECTION				4	OTHER - DESCRIBE IN NARRATIVE	1	2
9	WELCTT8	ELCTY	OH	POLE	60-2	CTH P	252+57 / 29' RT	252+57 / 29' RT	STORM SEWER	PROTECTION				4	OTHER - DESCRIBE IN NARRATIVE	1	3
9	WELCTT9	ELCTY	UG	CABLE	2-#2AL	CTH P	254+14 / 29' RT	254+15 / 36' LT	STORM SEWER	PROTECTION				4	OTHER - DESCRIBE IN NARRATIVE	1	4

- 1) ON-SITE INSPECTOR/SPOTTER DURING STORM SEWER INSTALLATION
- 2) UTILITY POLE TO BE HELD DURING STORM SEWER INSTALLATION
- 3) UTILITY POLE TO BE HELD DURING STORM SEWER INSTALLATION
- 4) ON-SITE INSPECTOR/SPOTTER DURING STORM SEWER INSTALLATION

LEGEND


AT&t - COMMUNICATION LINE	ACOMLN
SPECTRUM - COMMUNICATION LINE	SCOMLN
MENASHA UTILITIES - ELECTRICITY	MELCTT
VILLAGE OF FOX CROSSING - SEWER (SANITARY)	SEWR
VILLAGE OF FOX CROSSING - WATER	WATR
WE ENERGIES - ELECTRICITY	WELCTT
WE ENERGIES - GAS-PETROLEUM	GSPTR

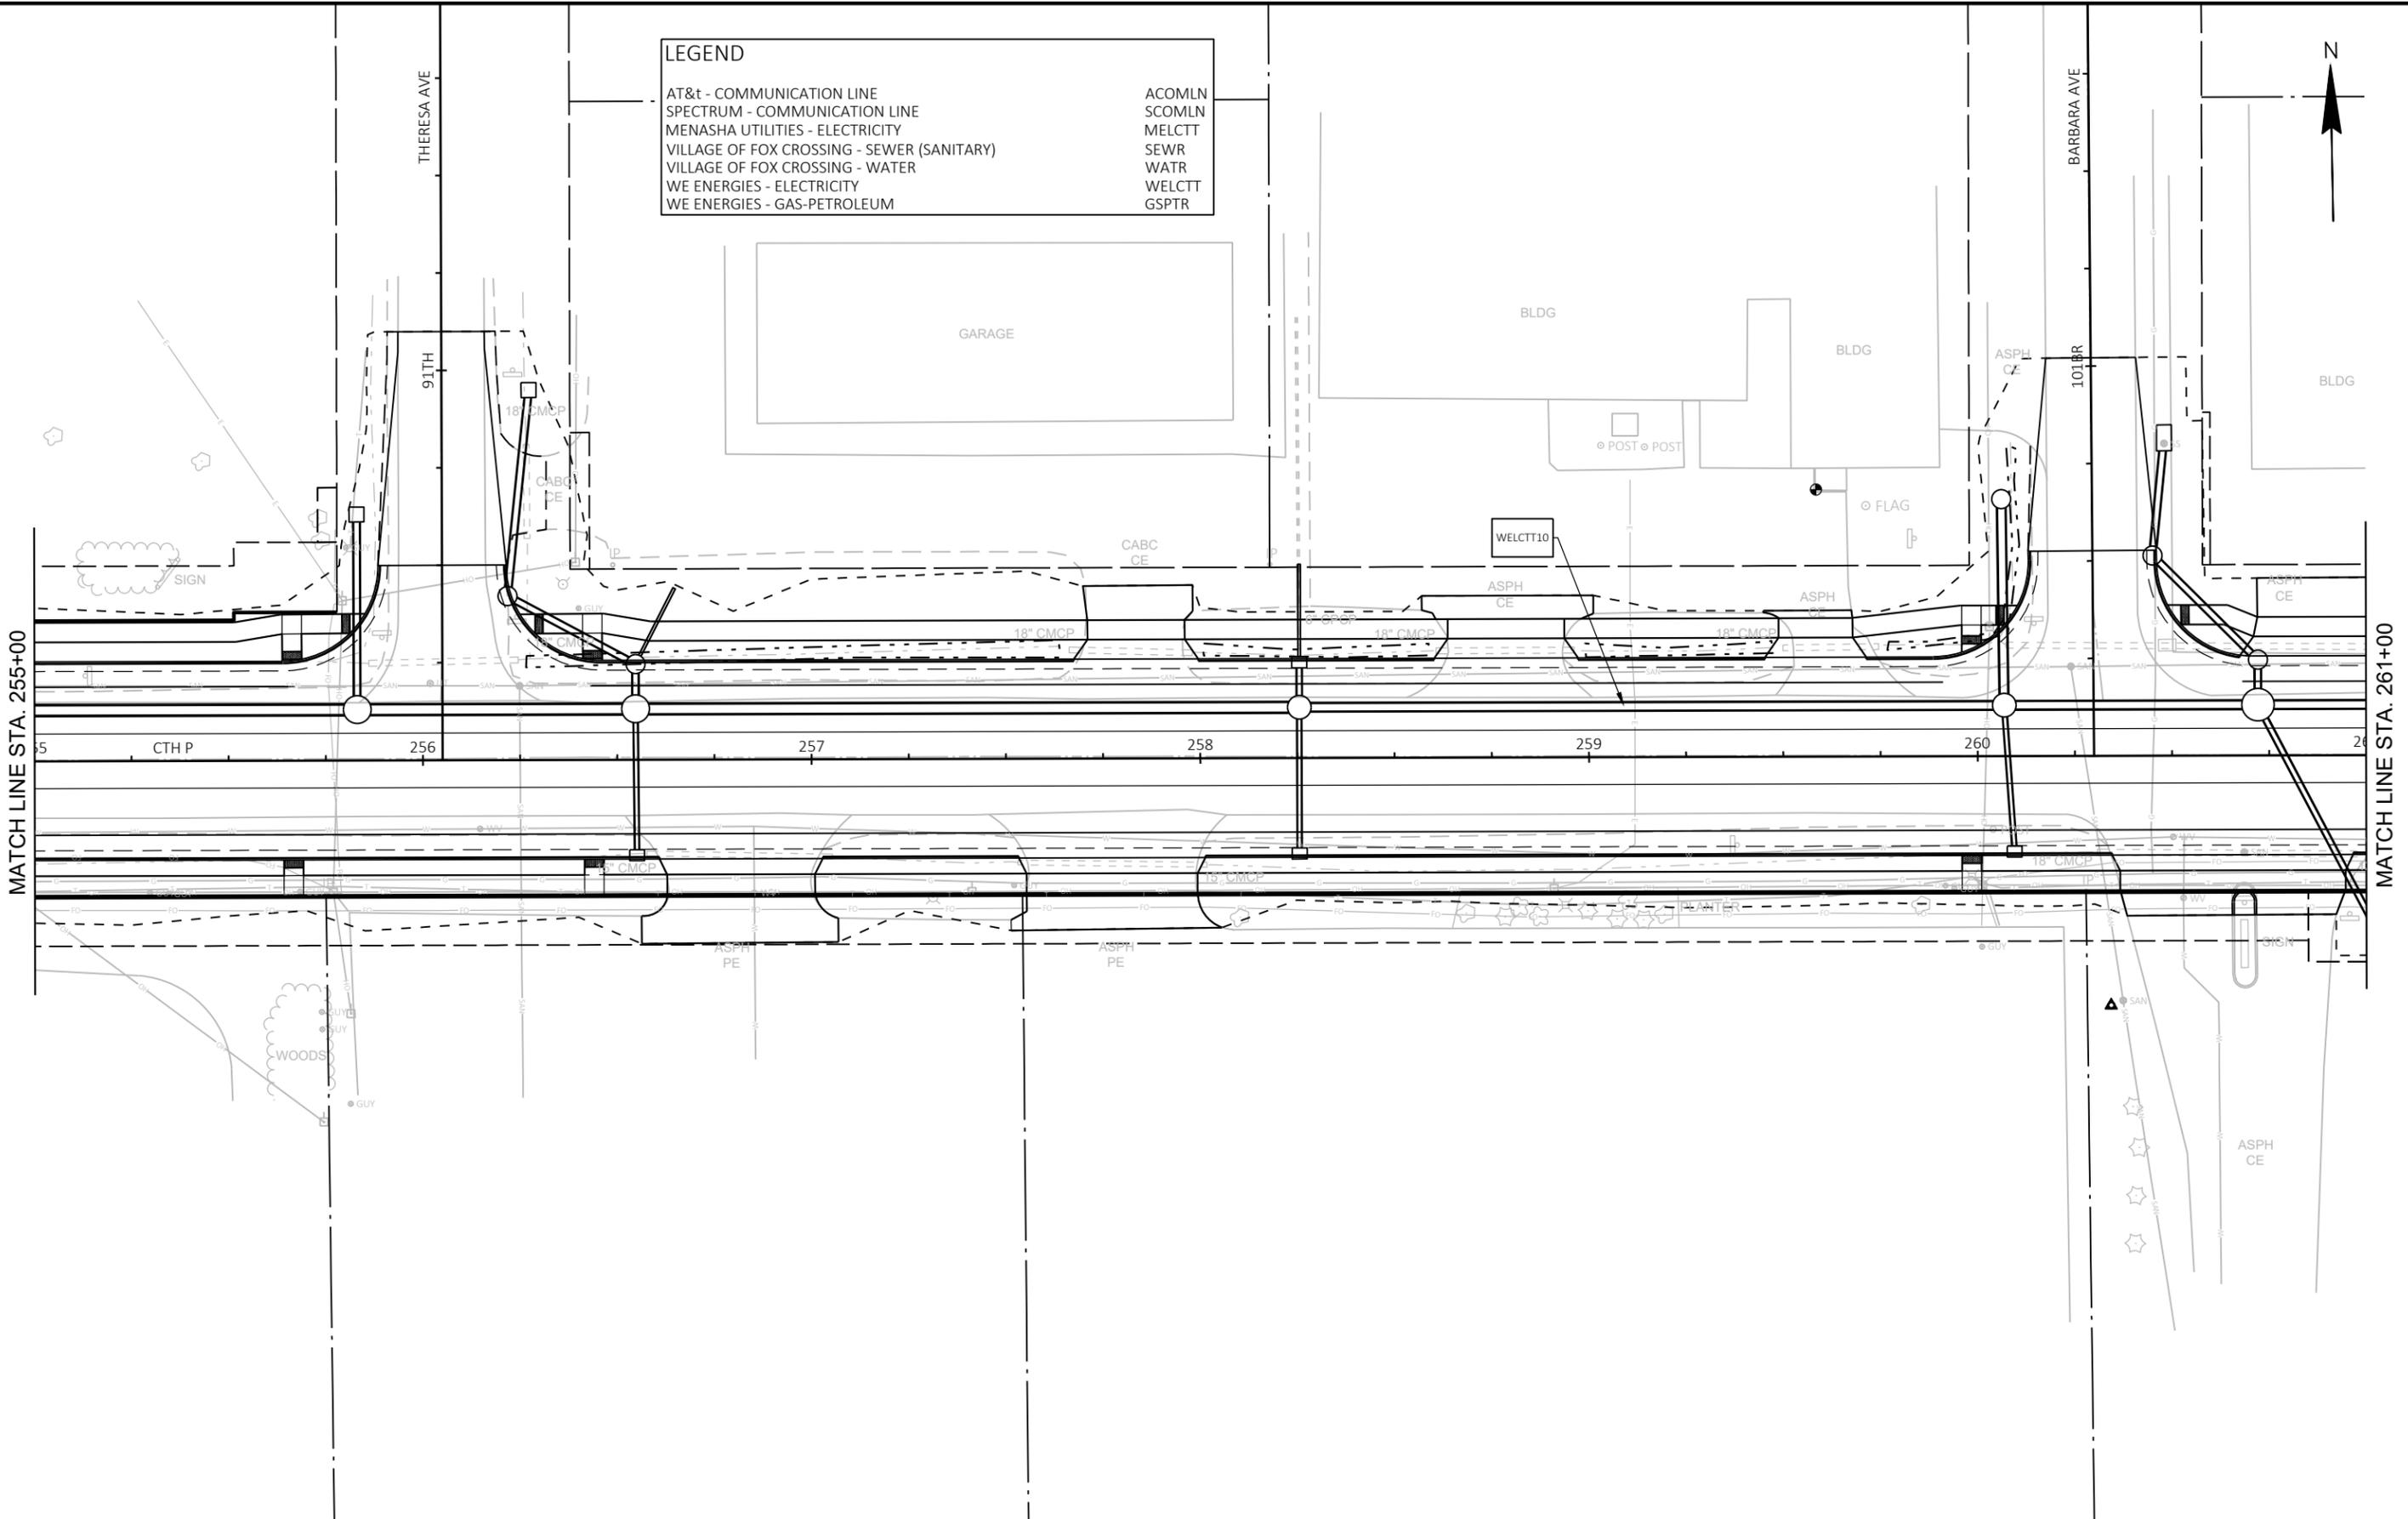

EXISTING UTILITY FACILITIES										DURING CONSTRUCTION RESOLUTION						ADD. INFO.	
UTILITY PLAN SHEET	UTILITY IMPACT ID	UTILITY TYPE	OH/UG	FACILITY COMPONENT	FACILITY SIZE	ALG	STATION / OFFSET		IN CONFLICT WITH	UTILITY WORK PERFORMED	STATION / OFFSET		DISCON. OR REM. (D/R)	PROJ. STAGE	HIGHWAY CONTRACT WORK COMPLETED		WORKING DAYS TO PERFORM
							START	END			START	END					
10	WELCTT10	ELCTY	UG	CABLE	3-#2AL	CTH P	259+05 / 25' RT	259+09 / 88' LT	STORM SEWER	PROTECTION				4	OTHER - DESCRIBE IN NARRATIVE	1	1

1) ON-SITE INSPECTOR/SPOTTER DURING STORM SEWER INSTALLATION

LEGEND	
AT&t - COMMUNICATION LINE	ACOMLN
SPECTRUM - COMMUNICATION LINE	SCOMLN
MENASHA UTILITIES - ELECTRICITY	MELCTT
VILLAGE OF FOX CROSSING - SEWER (SANITARY)	SEWR
VILLAGE OF FOX CROSSING - WATER	WATR
WE ENERGIES - ELECTRICITY	WELCTT
WE ENERGIES - GAS-PETROLEUM	GSPTR

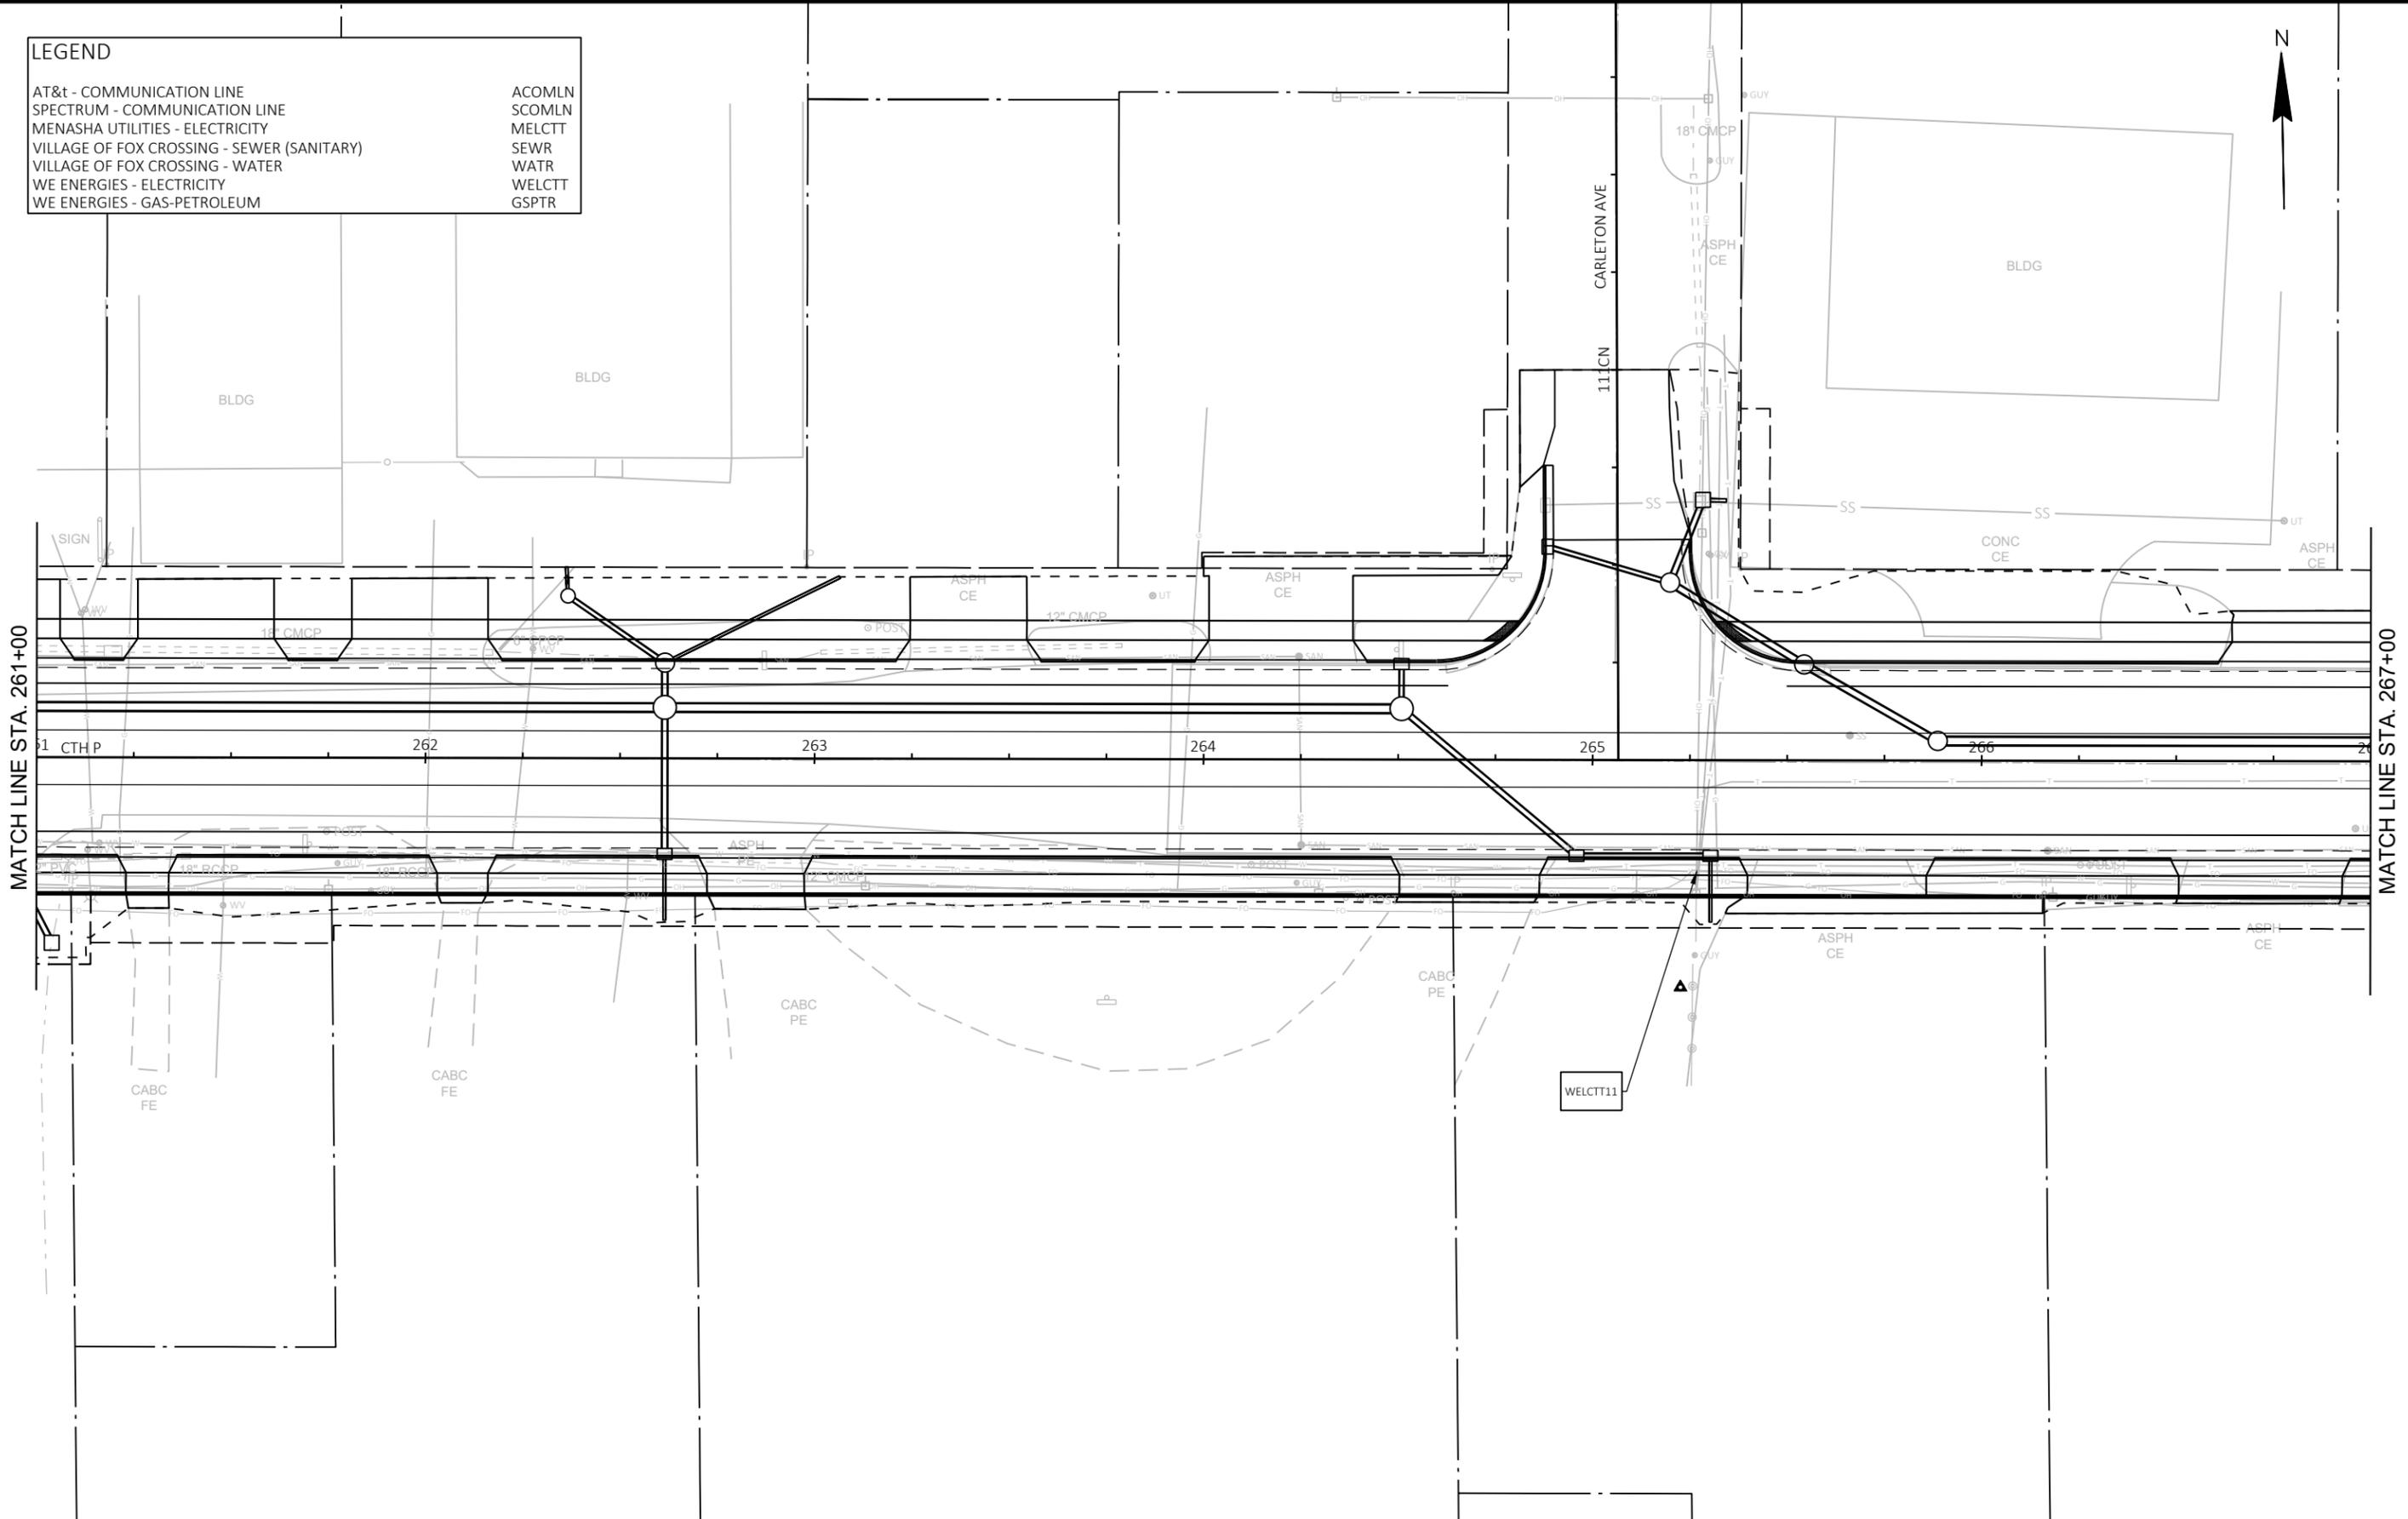


MATCH LINE STA. 261+00

MATCH LINE STA. 267+00

EXISTING UTILITY FACILITIES										DURING CONSTRUCTION RESOLUTION							ADD. INFO.
UTILITY PLAN SHEET	UTILITY IMPACT ID	UTILITY TYPE	OH/ UG	FACILITY COMPONENT	FACILITY SIZE	ALG	STATION / OFFSET		IN CONFLICT WITH	UTILITY WORK PERFORMED	STATION / OFFSET		DISCON. OR REM. (D/R)	PROJ. STAGE	HIGHWAY CONTRACT WORK COMPLETED	WORKING DAYS TO PERFORM	
							START	END			START	END					
11	WELCTT11	ELCTY	OH	POLE	50-3	CTH P	265+26 / 29' RT	265+26 / 29' RT	STORM SEWER	PROTECTION				4	OTHER - DESCRIBE IN NARRATIVE	1	1

1) UTILITY POLE TO BE HELD DURING STORM SEWER INSTALLATION

LEGEND	
AT&t - COMMUNICATION LINE	ACOMLN
SPECTRUM - COMMUNICATION LINE	SCOMLN
MENASHA UTILITIES - ELECTRICITY	MELCTT
VILLAGE OF FOX CROSSING - SEWER (SANITARY)	SEWR
VILLAGE OF FOX CROSSING - WATER	WATR
WE ENERGIES - ELECTRICITY	WELCTT
WE ENERGIES - GAS-PETROLEUM	GSPTR

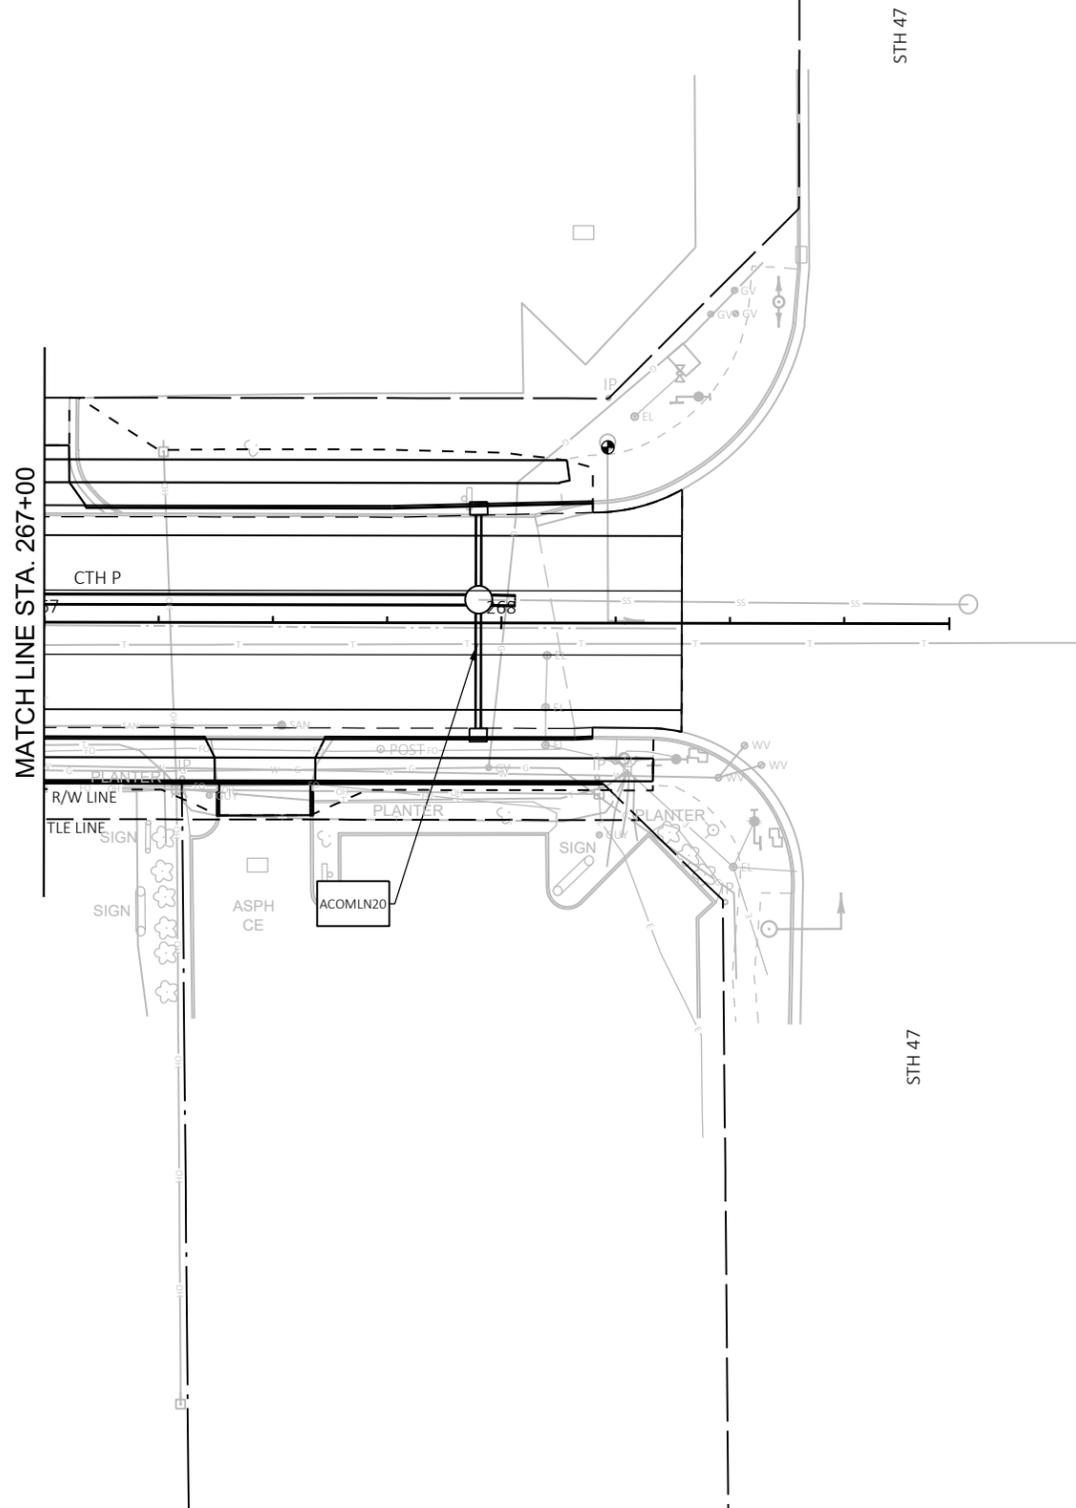

EXISTING UTILITY FACILITIES										DURING CONSTRUCTION RESOLUTION							ADD. INFO.
UTILITY PLAN SHEET	UTILITY IMPACT ID	UTILITY TYPE	OH/ UG	FACILITY COMPONENT	FACILITY SIZE	ALG	STATION / OFFSET		IN CONFLICT WITH	UTILITY WORK PERFORMED	STATION / OFFSET		DISCON. OR REM. (D/R)	PROJ. STAGE	HIGHWAY CONTRACT WORK COMPLETED	WORKING DAYS TO PERFORM	
							START	END			START	END					
12	ACOMLN20	COMLN	UG	CONDUIT	1-4"	CTH P	267+95.00 / 10' RT	267+95.00 / 10' RT	STORM SEWER	PROTECTION				4	OTHER - DESCRIBE IN NARRATIVE	1	1

1) ON-SITE INSPECTOR/SPOTTER DURING STORM SEWER INSTALLATION