


FINISHED TYPICAL TURN LANE DETAILS

FINISHED TYPICAL SECTION
Lakewood Lane to County Z (Griffith Ave)

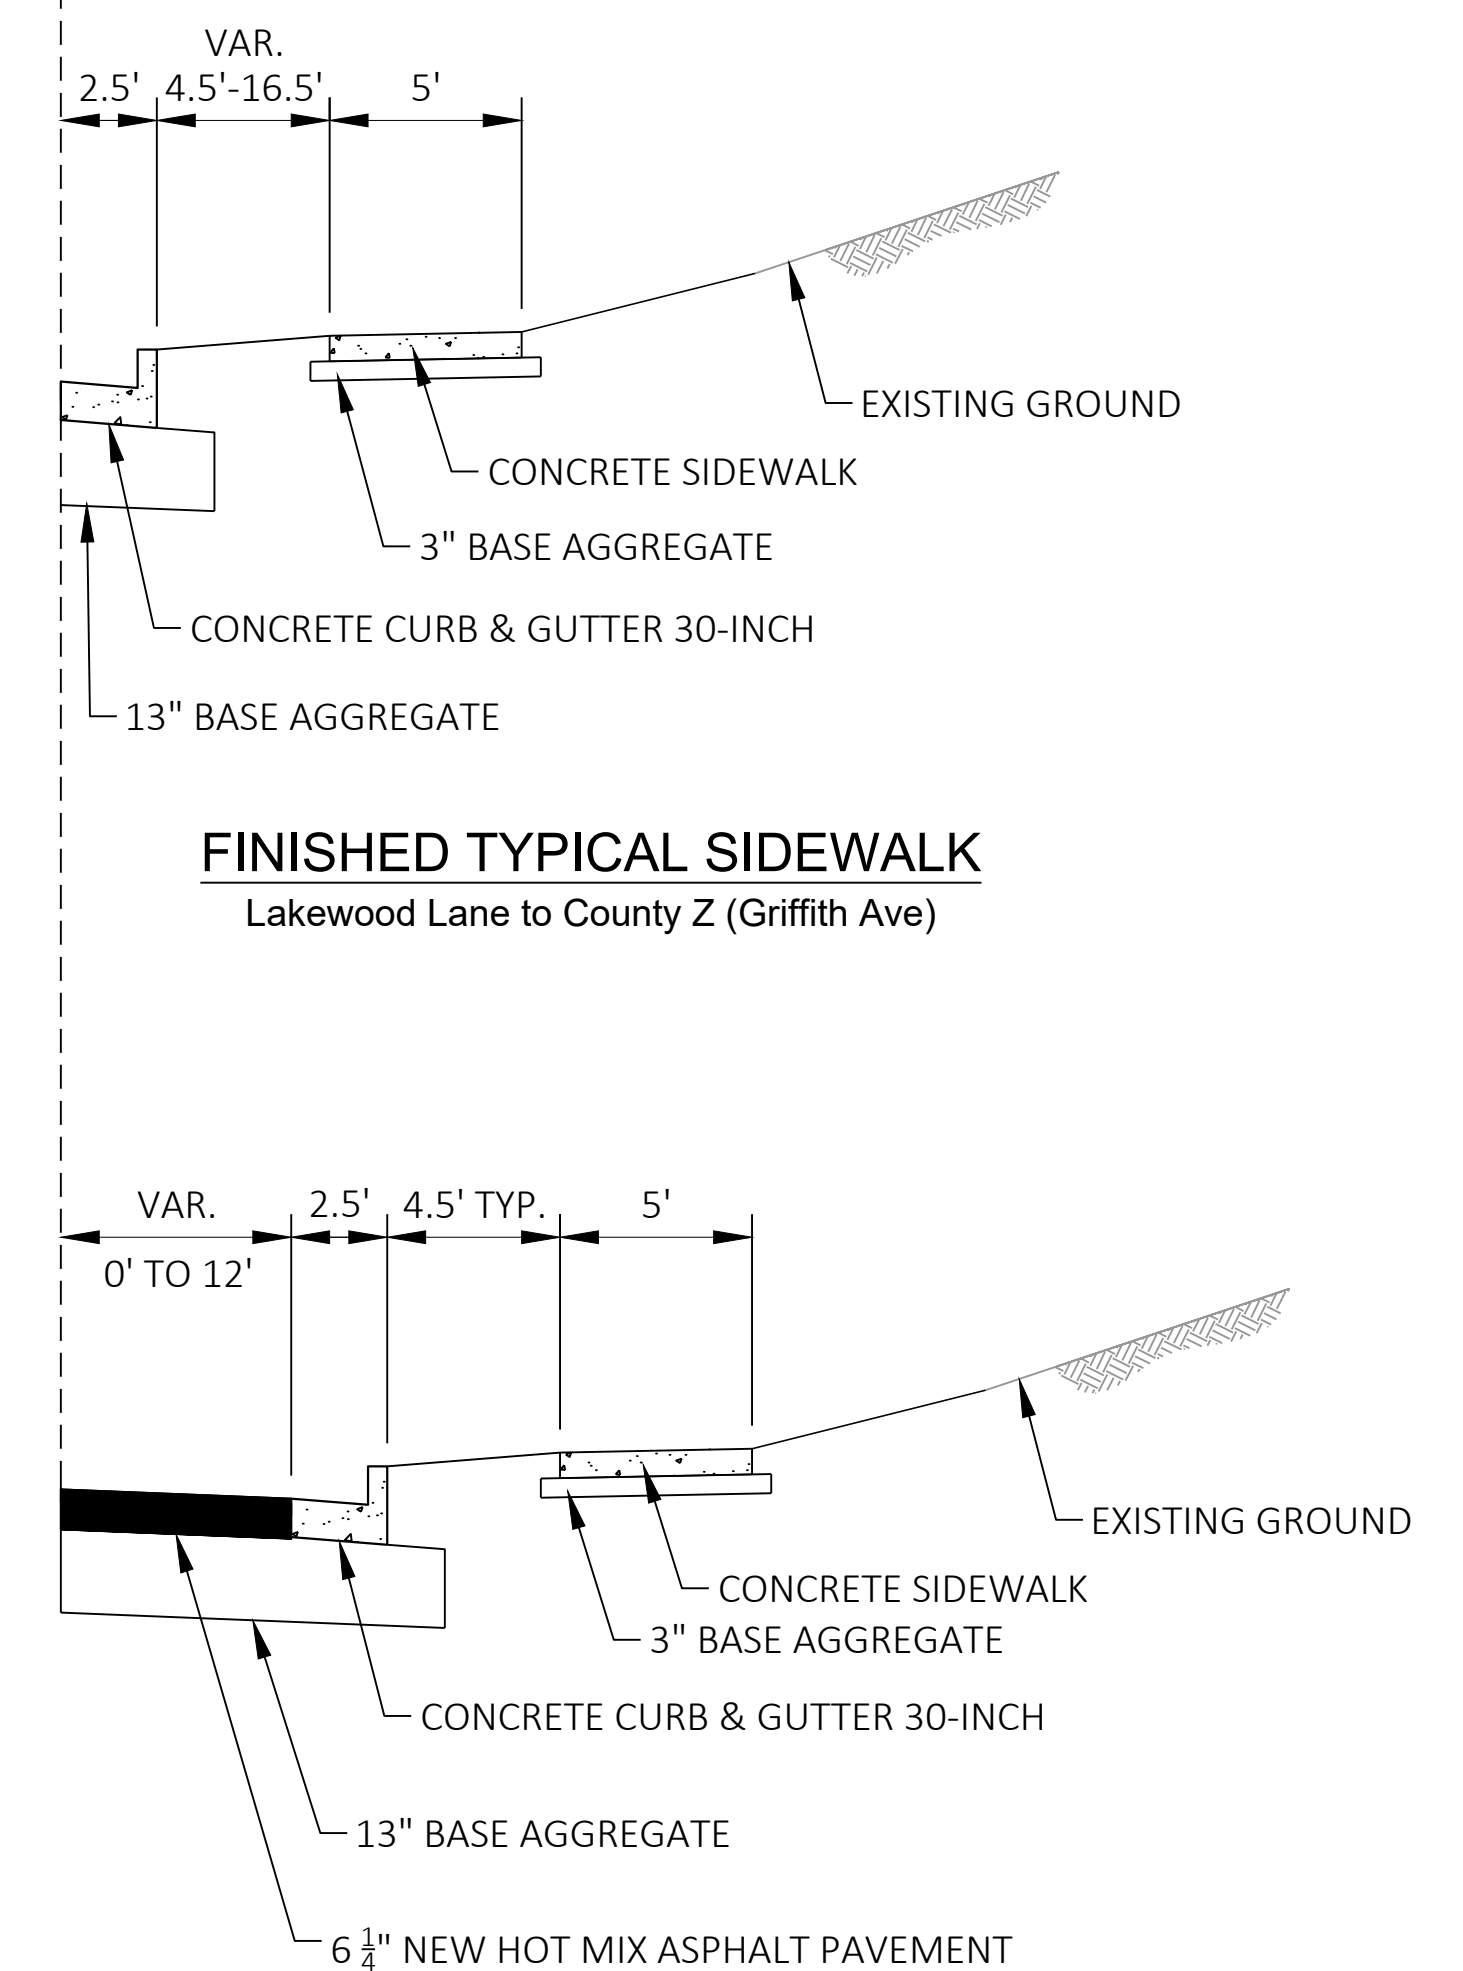

FINISHED DEDICATED RIGHT TURN LANE DETAIL

WIS 13 PAVEMENT REPLACEMENT
WOOD COUNTY



PUBLIC MEETING
SPRING, 2025

NOTE: All designs shown are preliminary.