



R/W

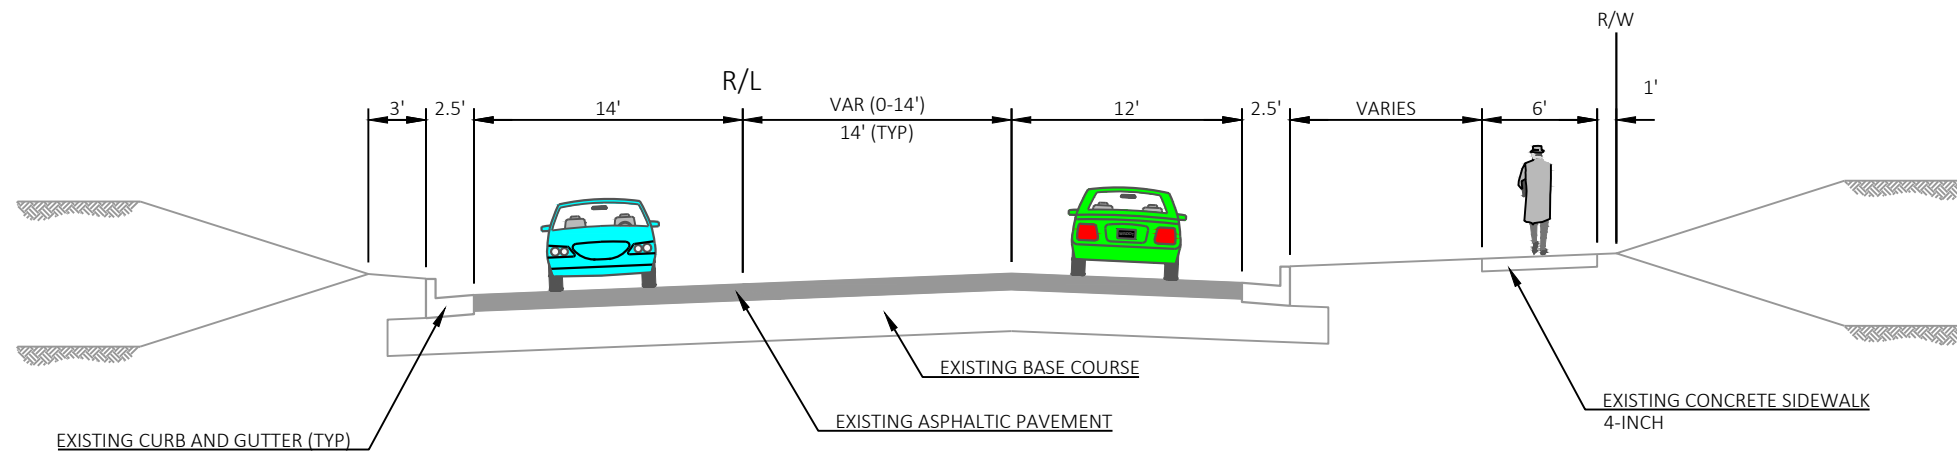

EXISTING TYPICAL SECTION

WIS 161
VILLAGE OF IOLA

R/W

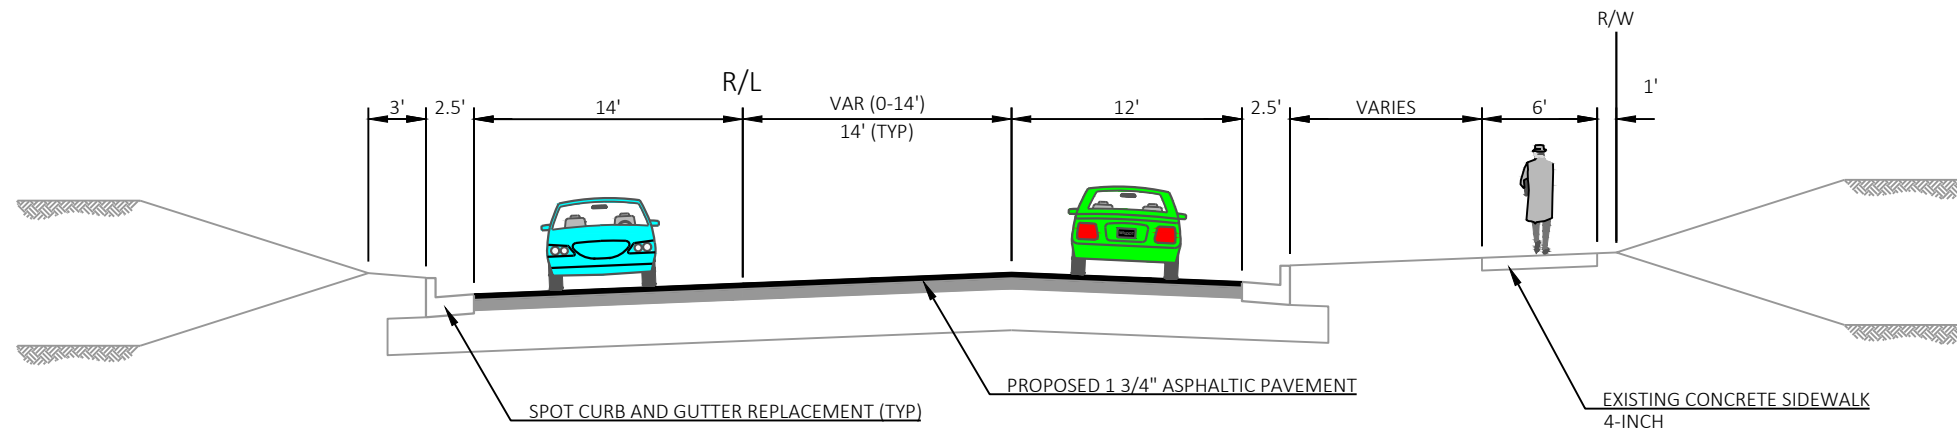

FINISHED TYPICAL SECTION


WIS 161
VILLAGE OF IOLA



WIS 161
WIS 49 SB - WIS 22/110
WAUPACA COUNTY


PROJECT ID 6260-00-02/72
PUBLIC INVOLVEMENT MEETING #2
SUMMER 2025



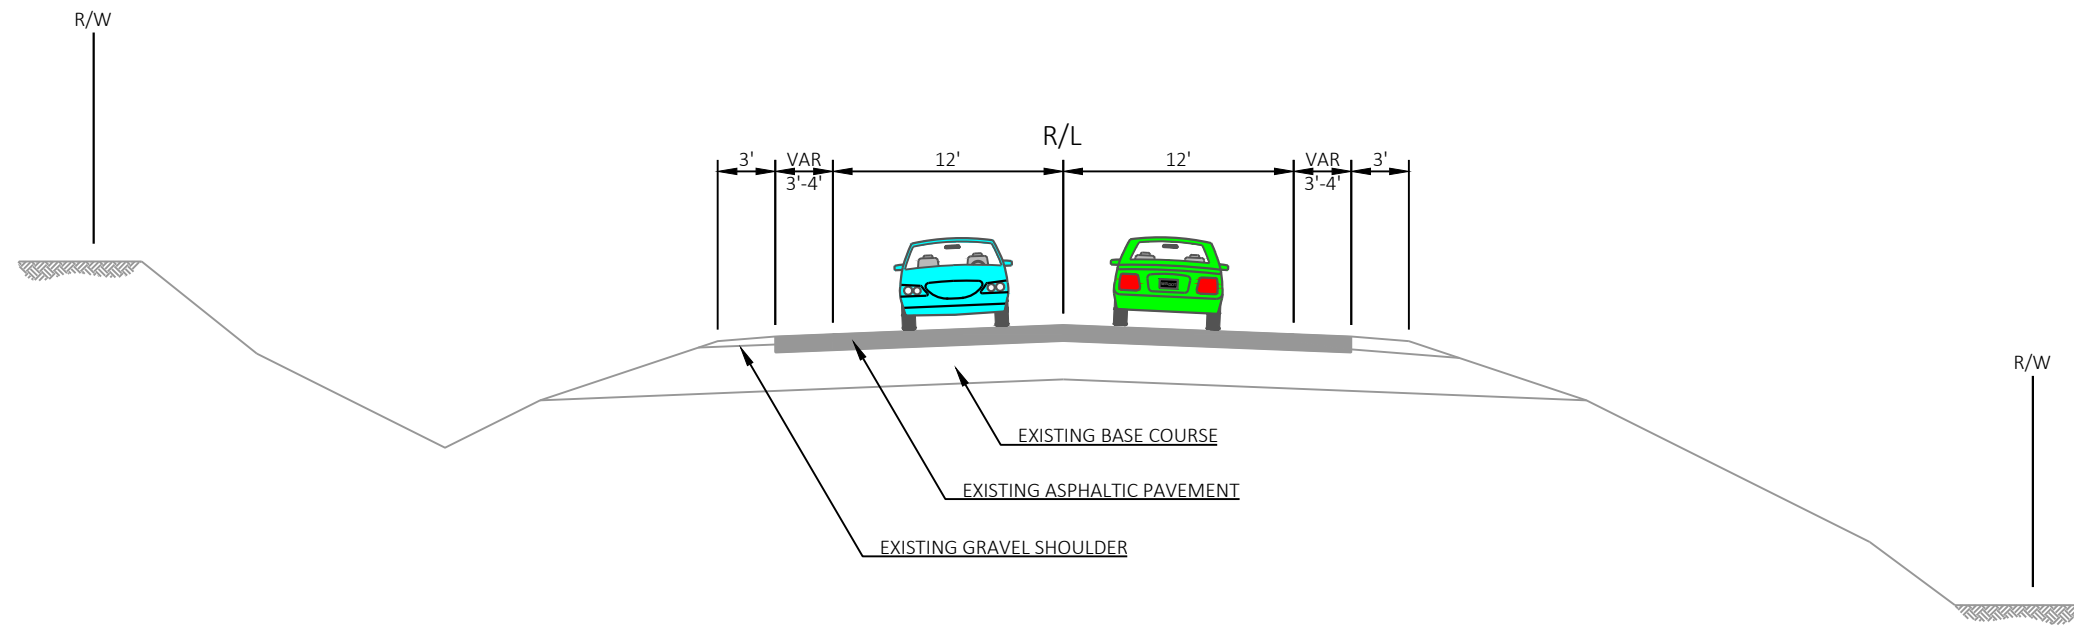

EXISTING TYPICAL SECTION

WIS 161
KEATINGS LAKE DR TO WASRUD RD

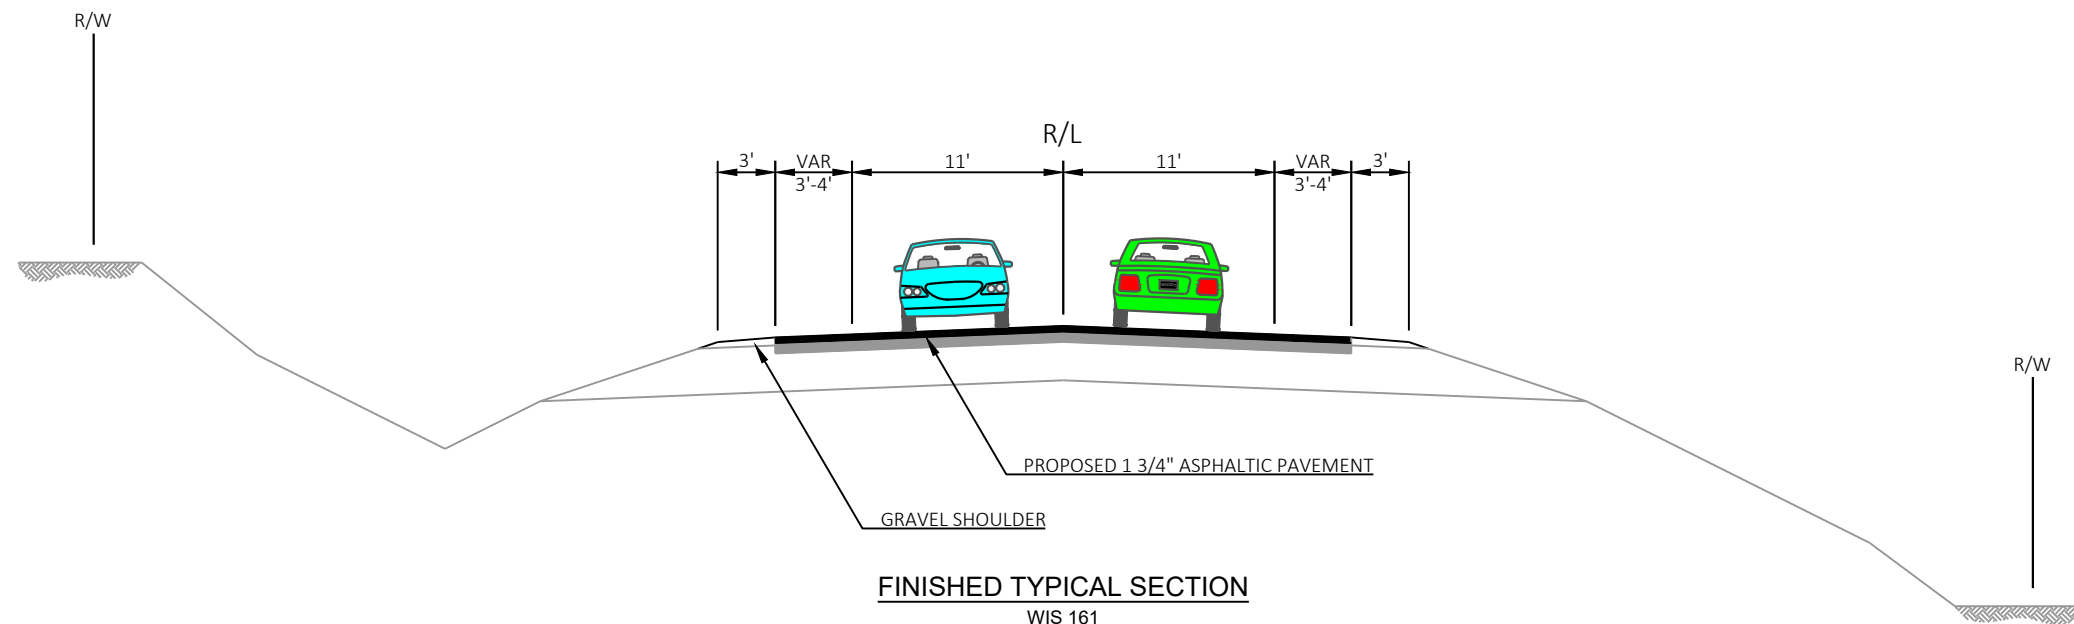


FINISHED TYPICAL SECTION



WIS 161
KEATINGS LAKE DR TO WASRUD RD



WIS 161
WIS 49 SB - WIS 22/110
WAUPACA COUNTY

PROJECT ID 6260-00-02/72
PUBLIC INVOLVEMENT MEETING #2
SUMMER 2025

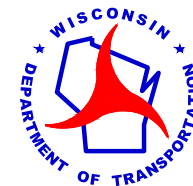

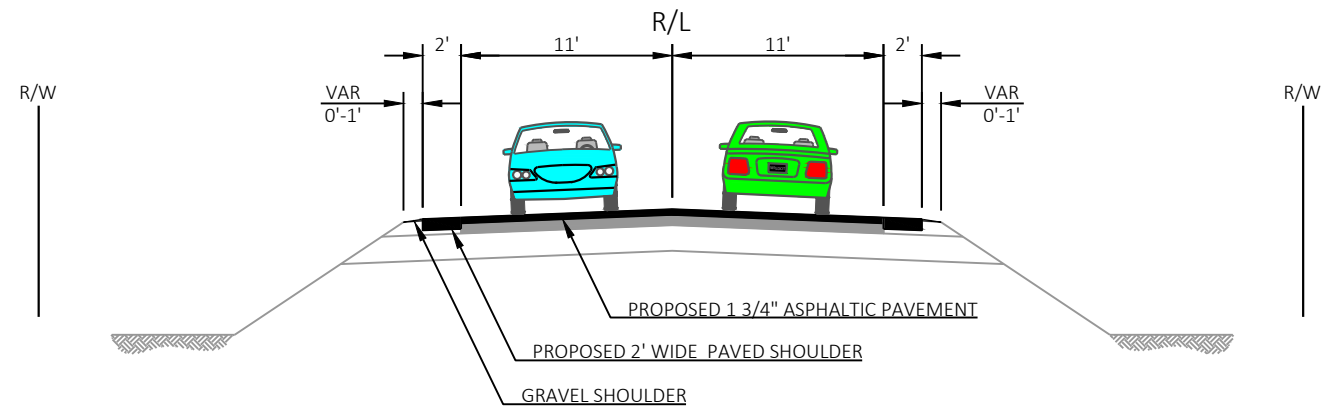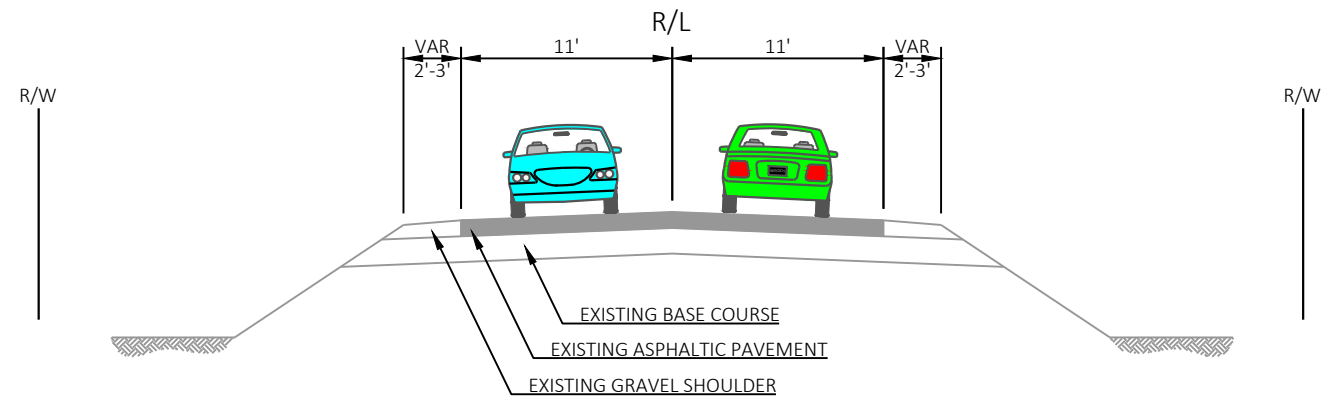

WIS 161
WIS 49 SB - WIS 22/110
WAUPACA COUNTY

PROJECT ID 6260-00-02/72
PUBLIC INVOLVEMENT MEETING #2
SUMMER 2025

