


WIS 49 & PEARL ST - CURB BUMP OUT CONCEPT

PRELIMINARY



5

5

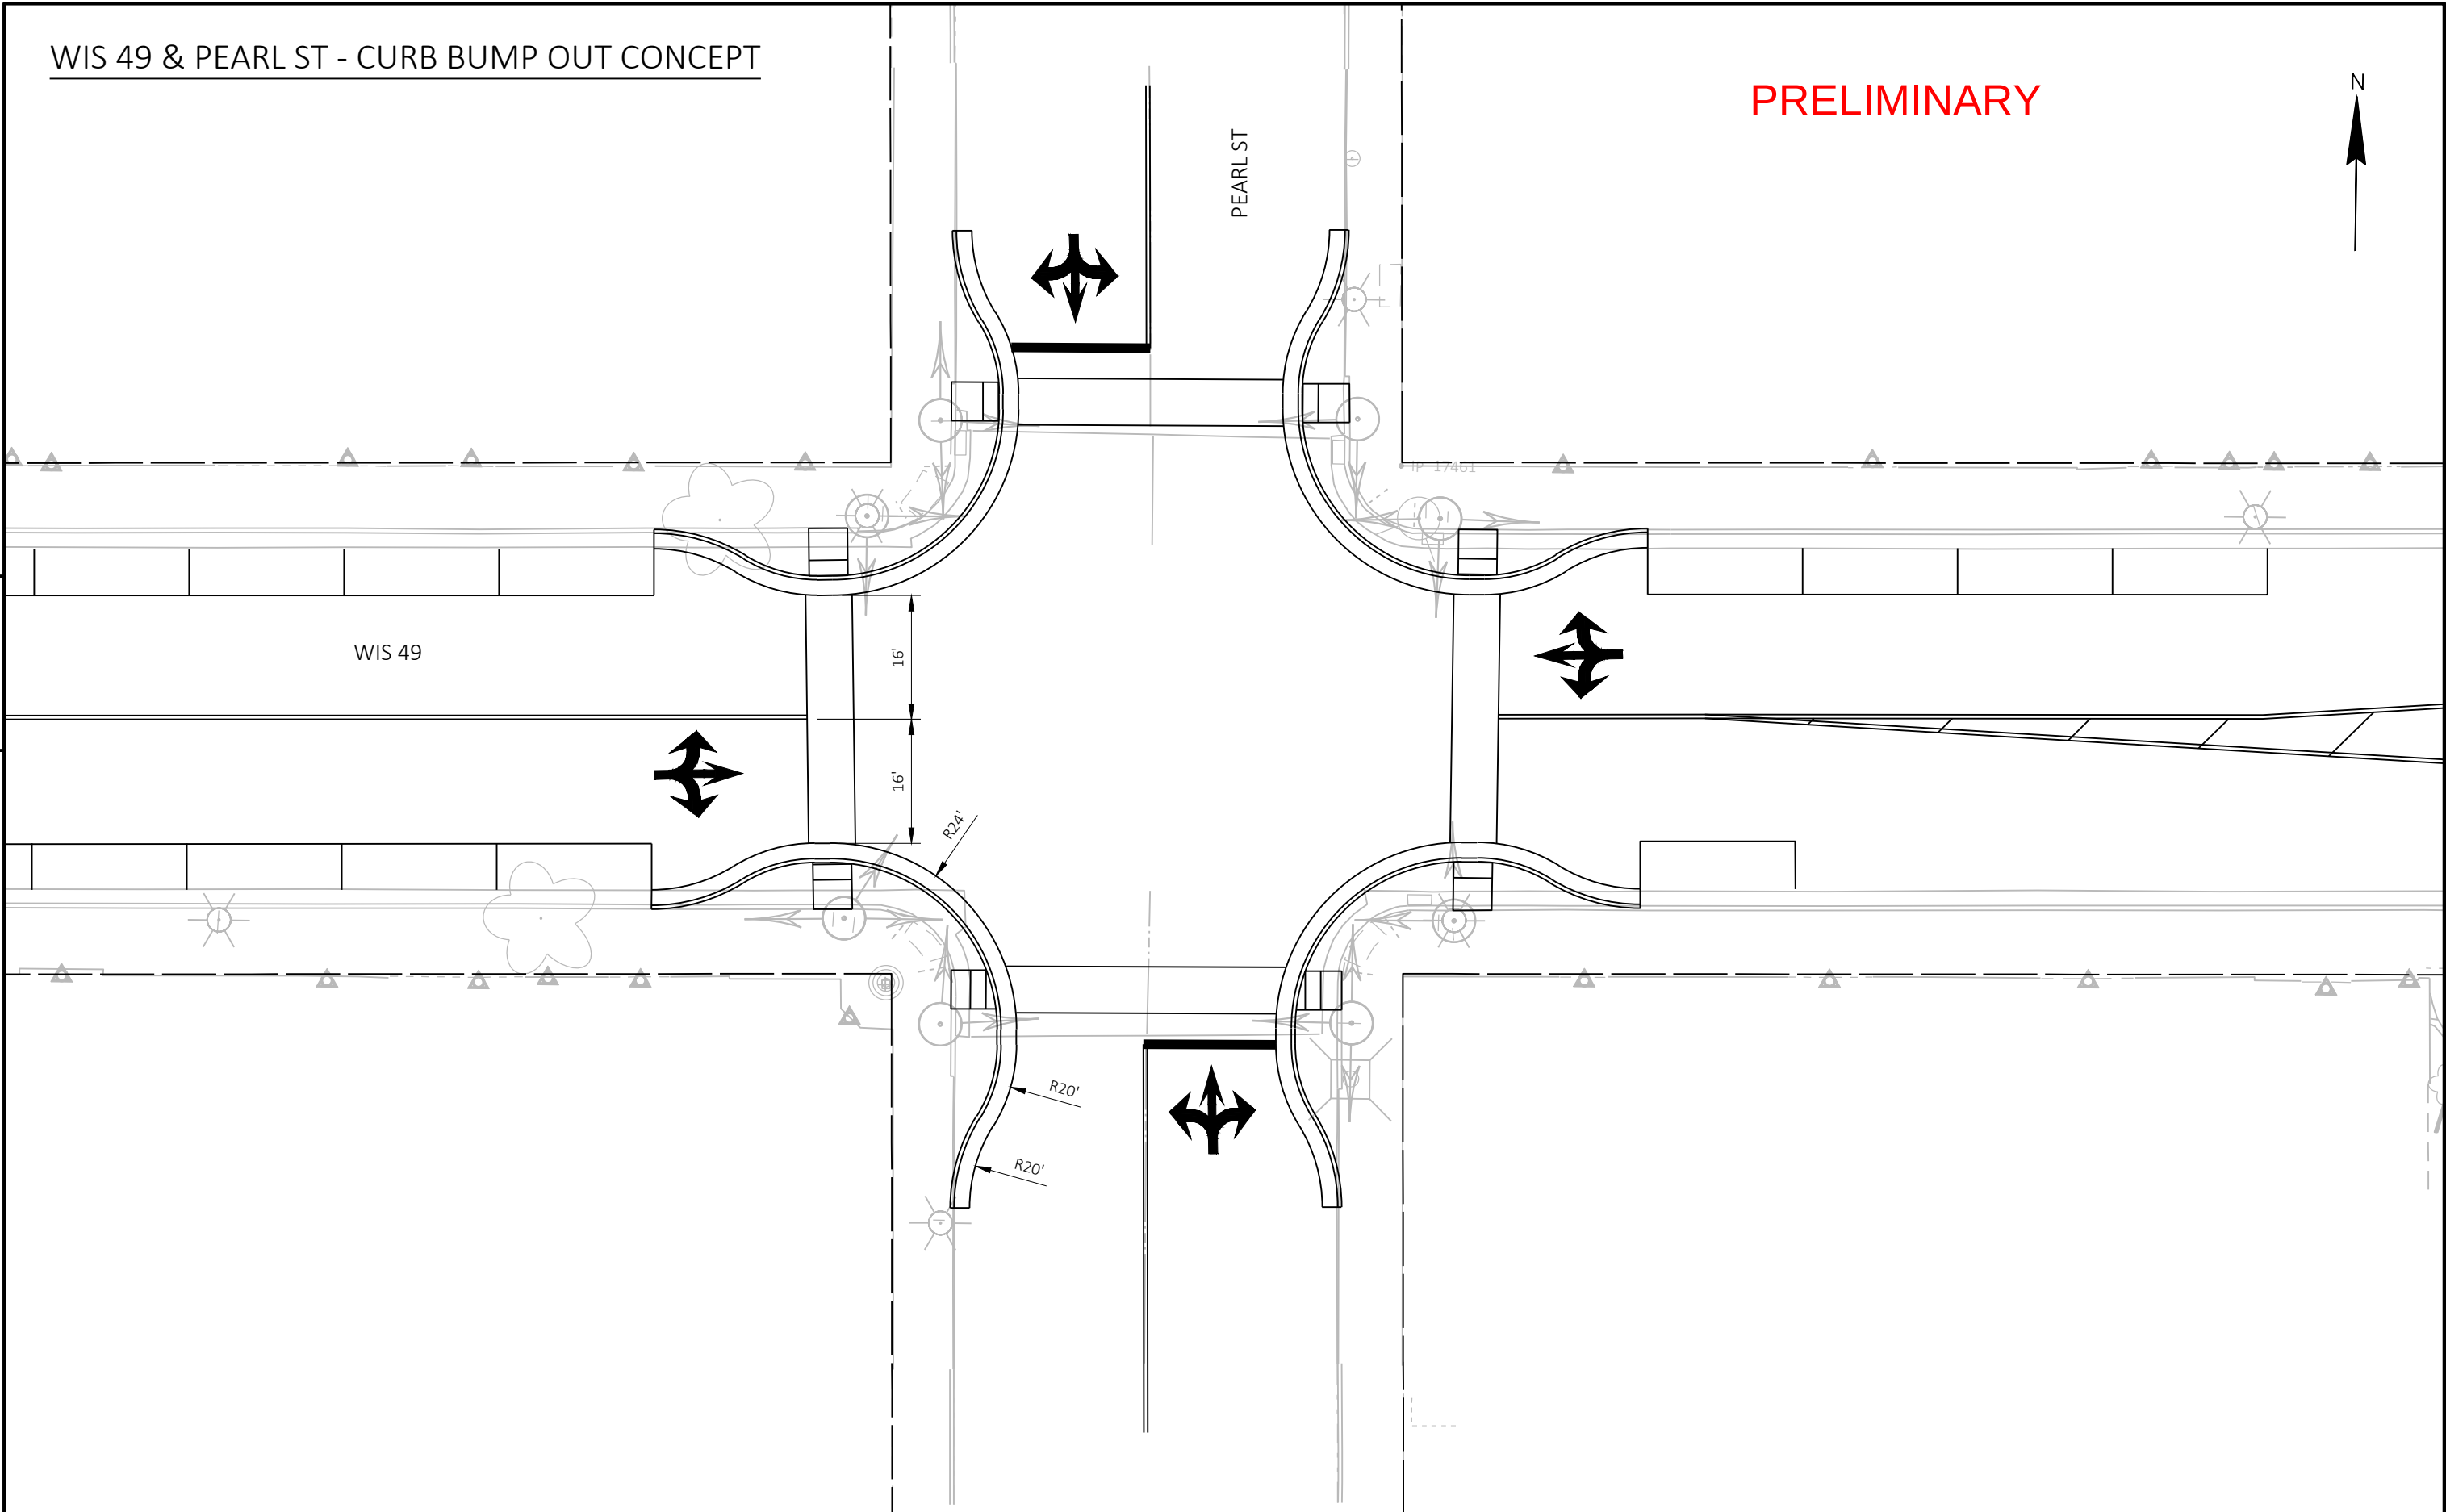

PROJECT NO: 6210-00-74	HWY: STH 49	COUNTY: GREEN LAKE	INTERSECTION ALTERNATIVE CONCEPTS	SHEET	E
------------------------	-------------	--------------------	-----------------------------------	-------	---