


WIS 49 & WIS 91 INTERSECTION - CONCEPT 1

PRELIMINARY

MAINTAIN EXISTING CURB LINE LOCATIONS, COMBINE APPROACH LANE CONFIGURATION, SHIFT BACK STOP BARS, AND IMPROVE CURB RAMPS.

SHOWN WITH IMPROVED CURB RAMPS (TYPE 2).

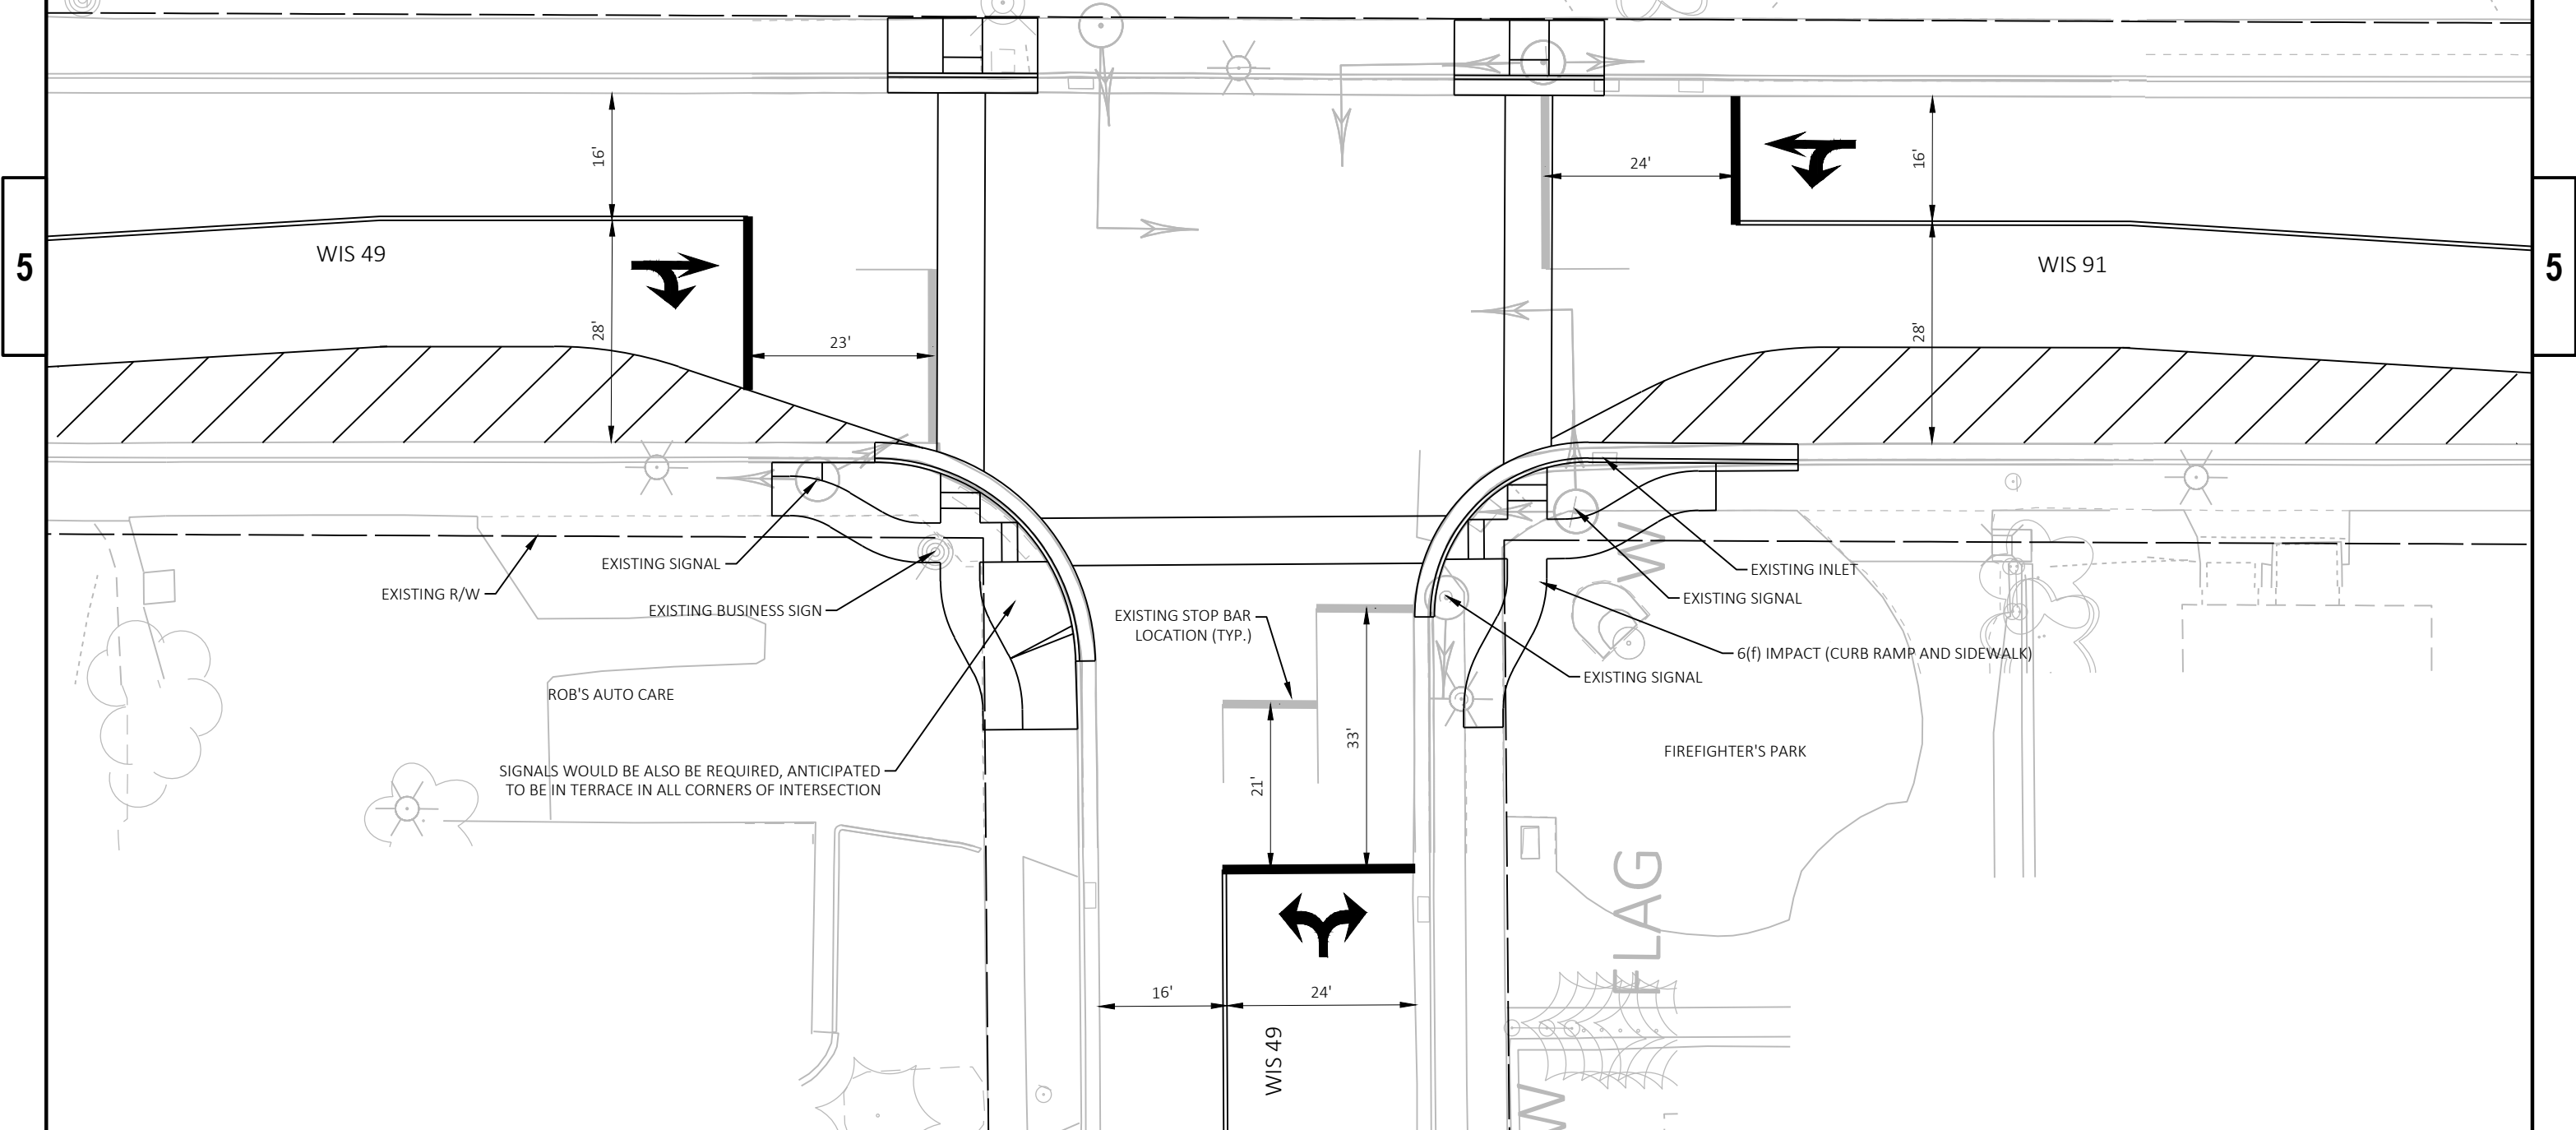


PROJECT NO: 6210-00-74	HWY: STH 49	COUNTY: GREEN LAKE	INTERSECTION ALTERNATIVE CONCEPTS	SHEET	E
------------------------	-------------	--------------------	-----------------------------------	-------	---

WIS 49 & WIS 91 INTERSECTION - CONCEPT 2

PRELIMINARY

IMPROVE SE AND SW CORNERS FOR TRUCK MOVEMENTS AND
COMBINED APPROACH LANE CONFIGURATION.

SHOWN WITH IMPROVED CURB RAMPS (TYPE 2).

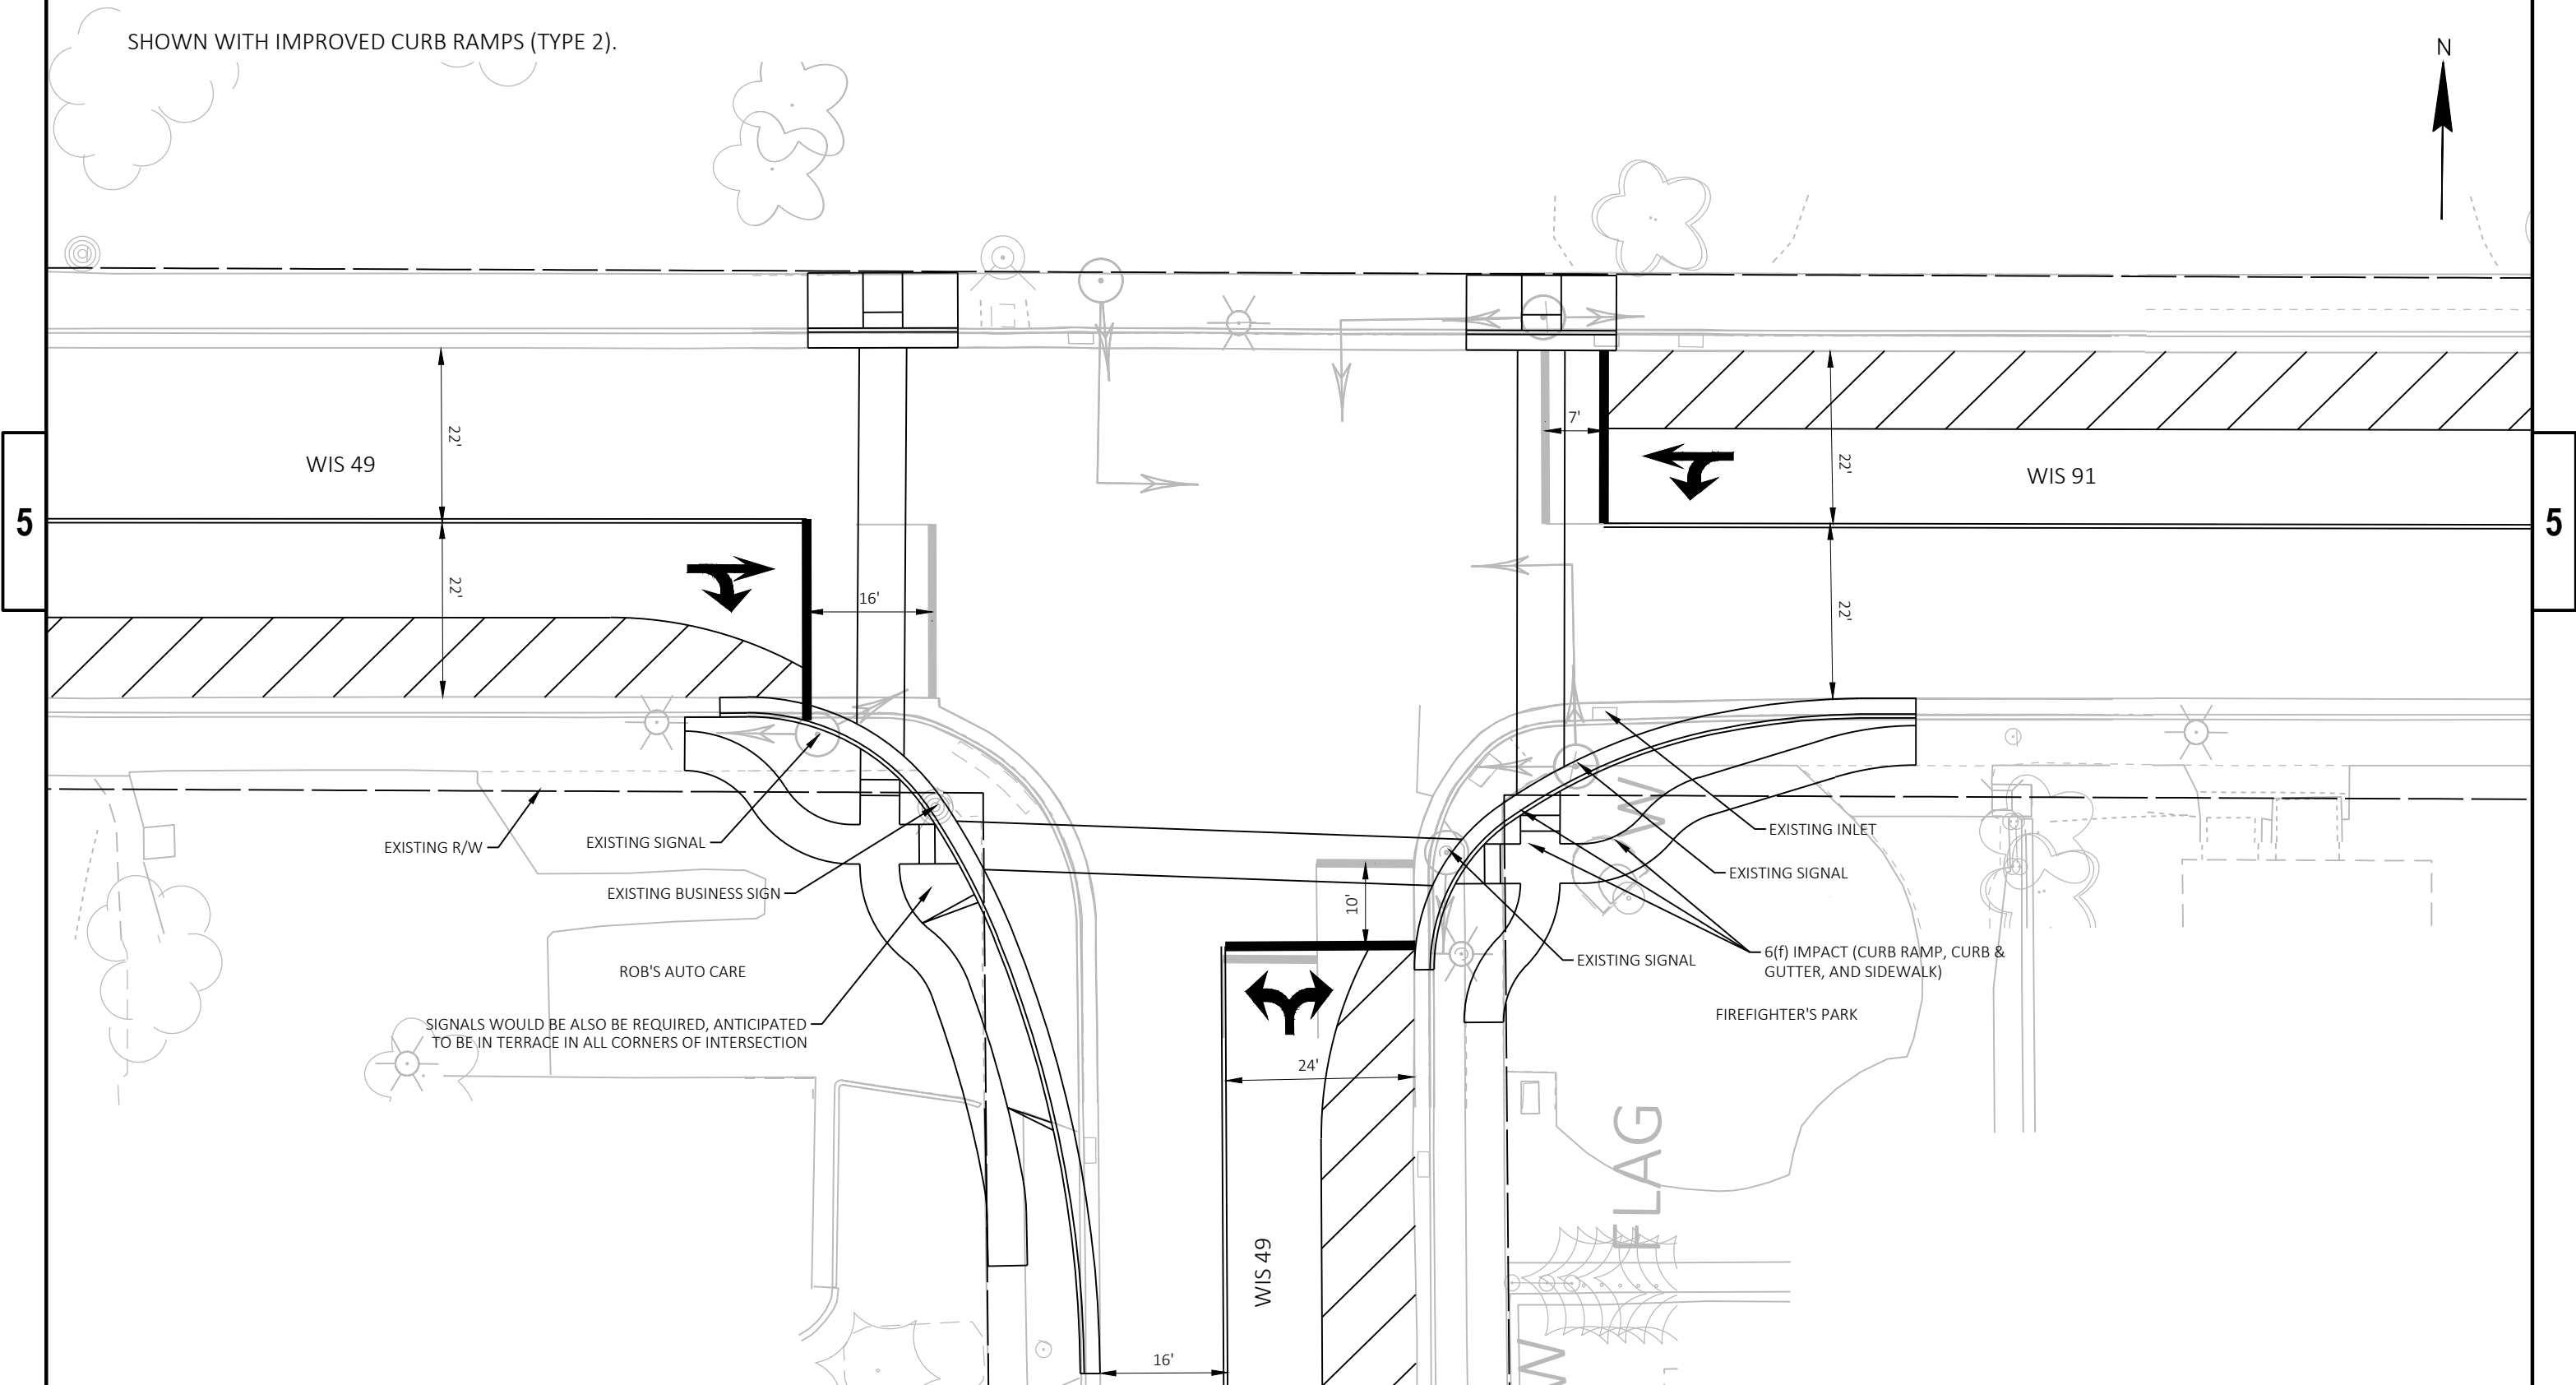


WIS 49 & WIS 91 INTERSECTION - CONCEPT 2 (ALTERNATIVE)

PRELIMINARY

IMPROVE SW CORNER FOR TRUCK MOVEMENTS, SHIFT BACK STOP BARS, AND COMBINED APPROACH LANE CONFIGURATION


SHOWN WITH IMPROVED CURB RAMP (TYPE 2).

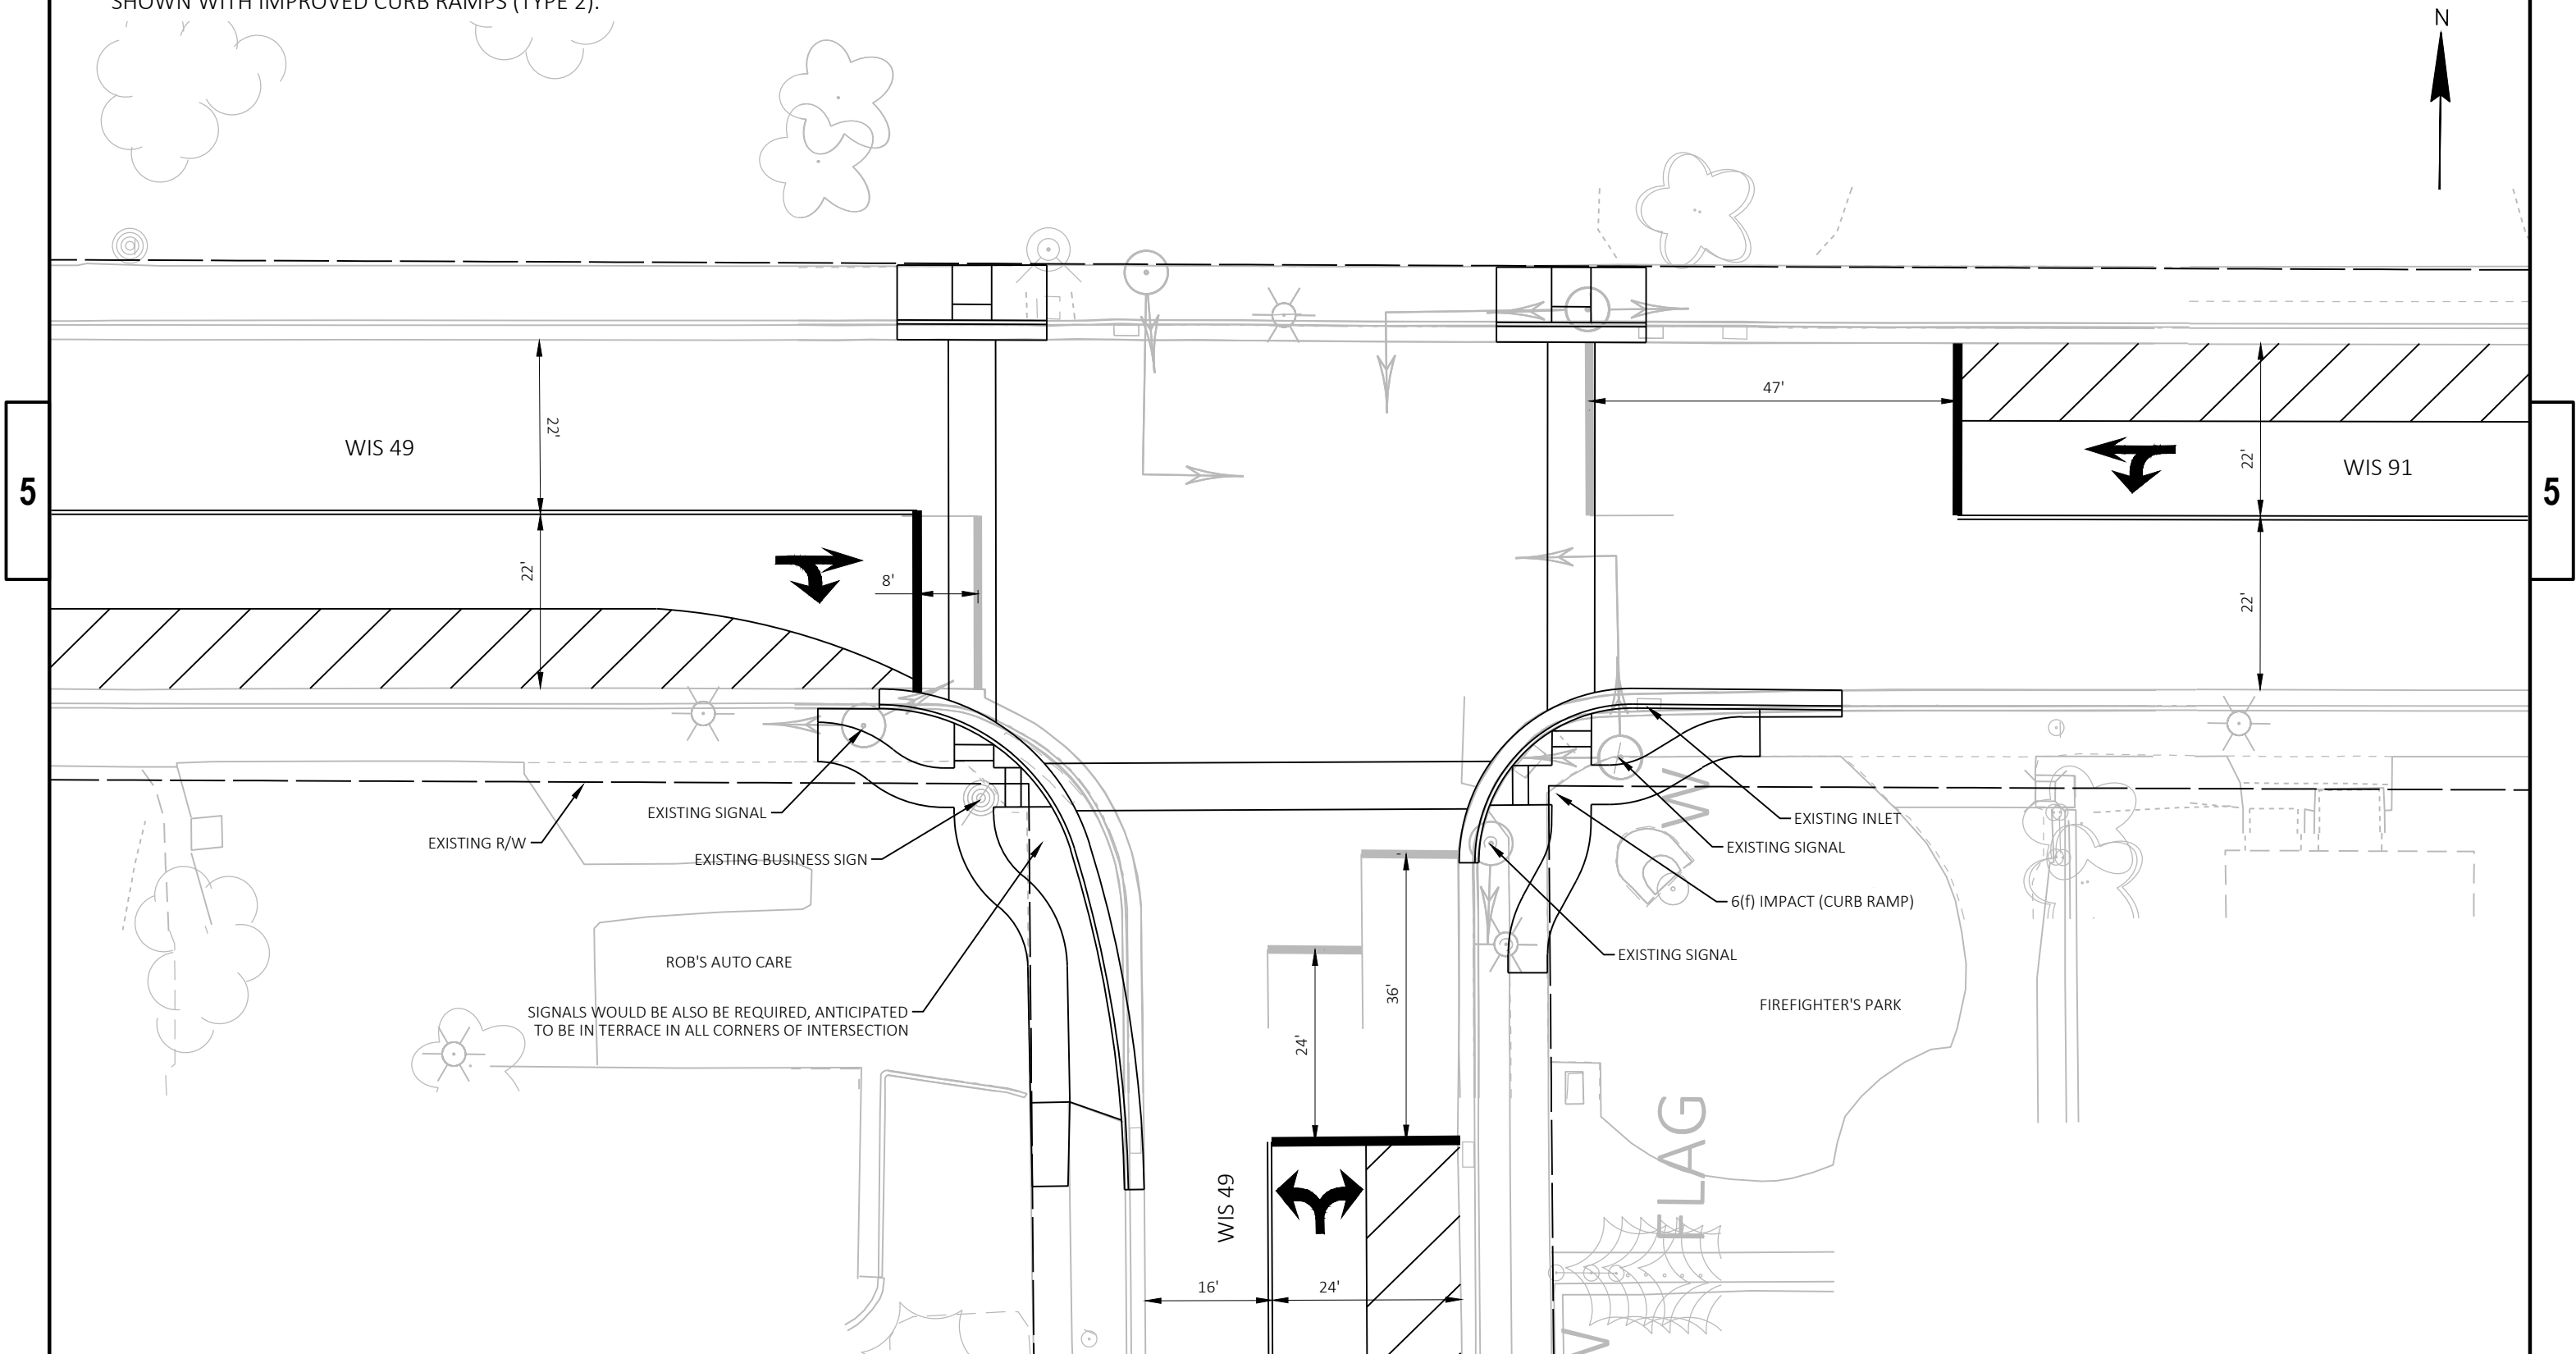

WIS 49 & WIS 91 INTERSECTION - CONCEPT 3

SHIFT LANES NORTH AT THE INTERSECTION WITH COMBINED LANE
CONFIGURATION UPDATE

PRELIMINARY

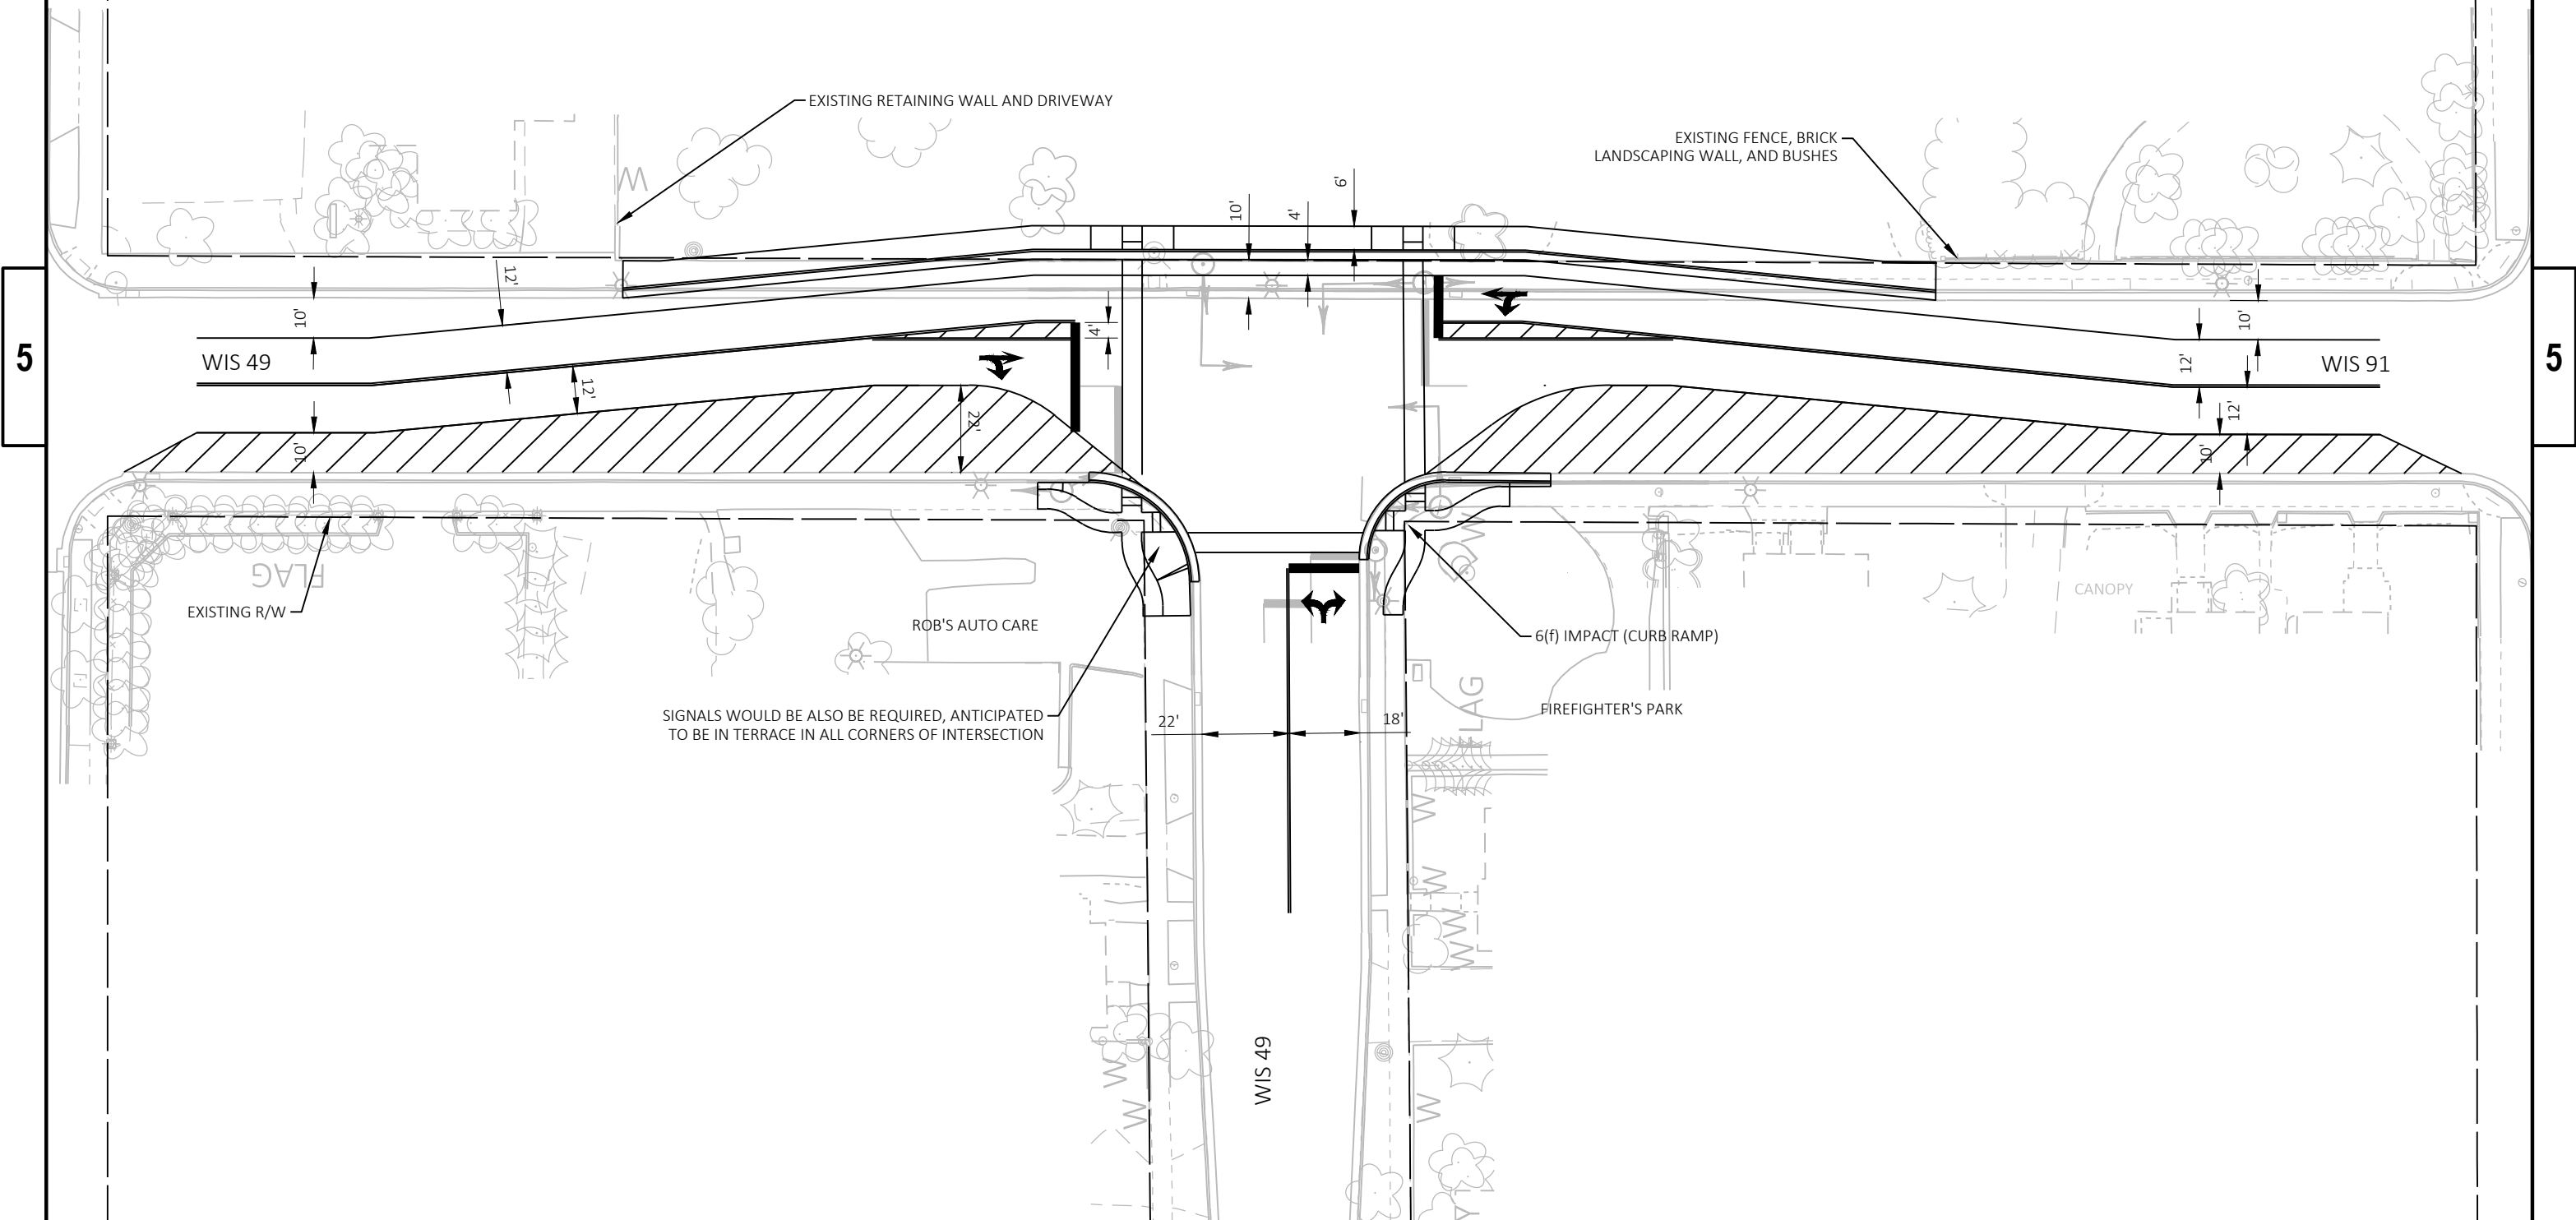


PROJECT NO: 6210-00-74	HWY: STH 49	COUNTY: GREEN LAKE	INTERSECTION ALTERNATIVE CONCEPTS	SHEET	E
------------------------	-------------	--------------------	-----------------------------------	-------	---

WIS 49 & S WASHINGTON ST INTERSECTION - CONCEPT 1

COMBINE WESTBOUND APPROACH LANES AND MAINTAIN EXISTING INTERSECTION GEOMETRY

PRELIMINARY

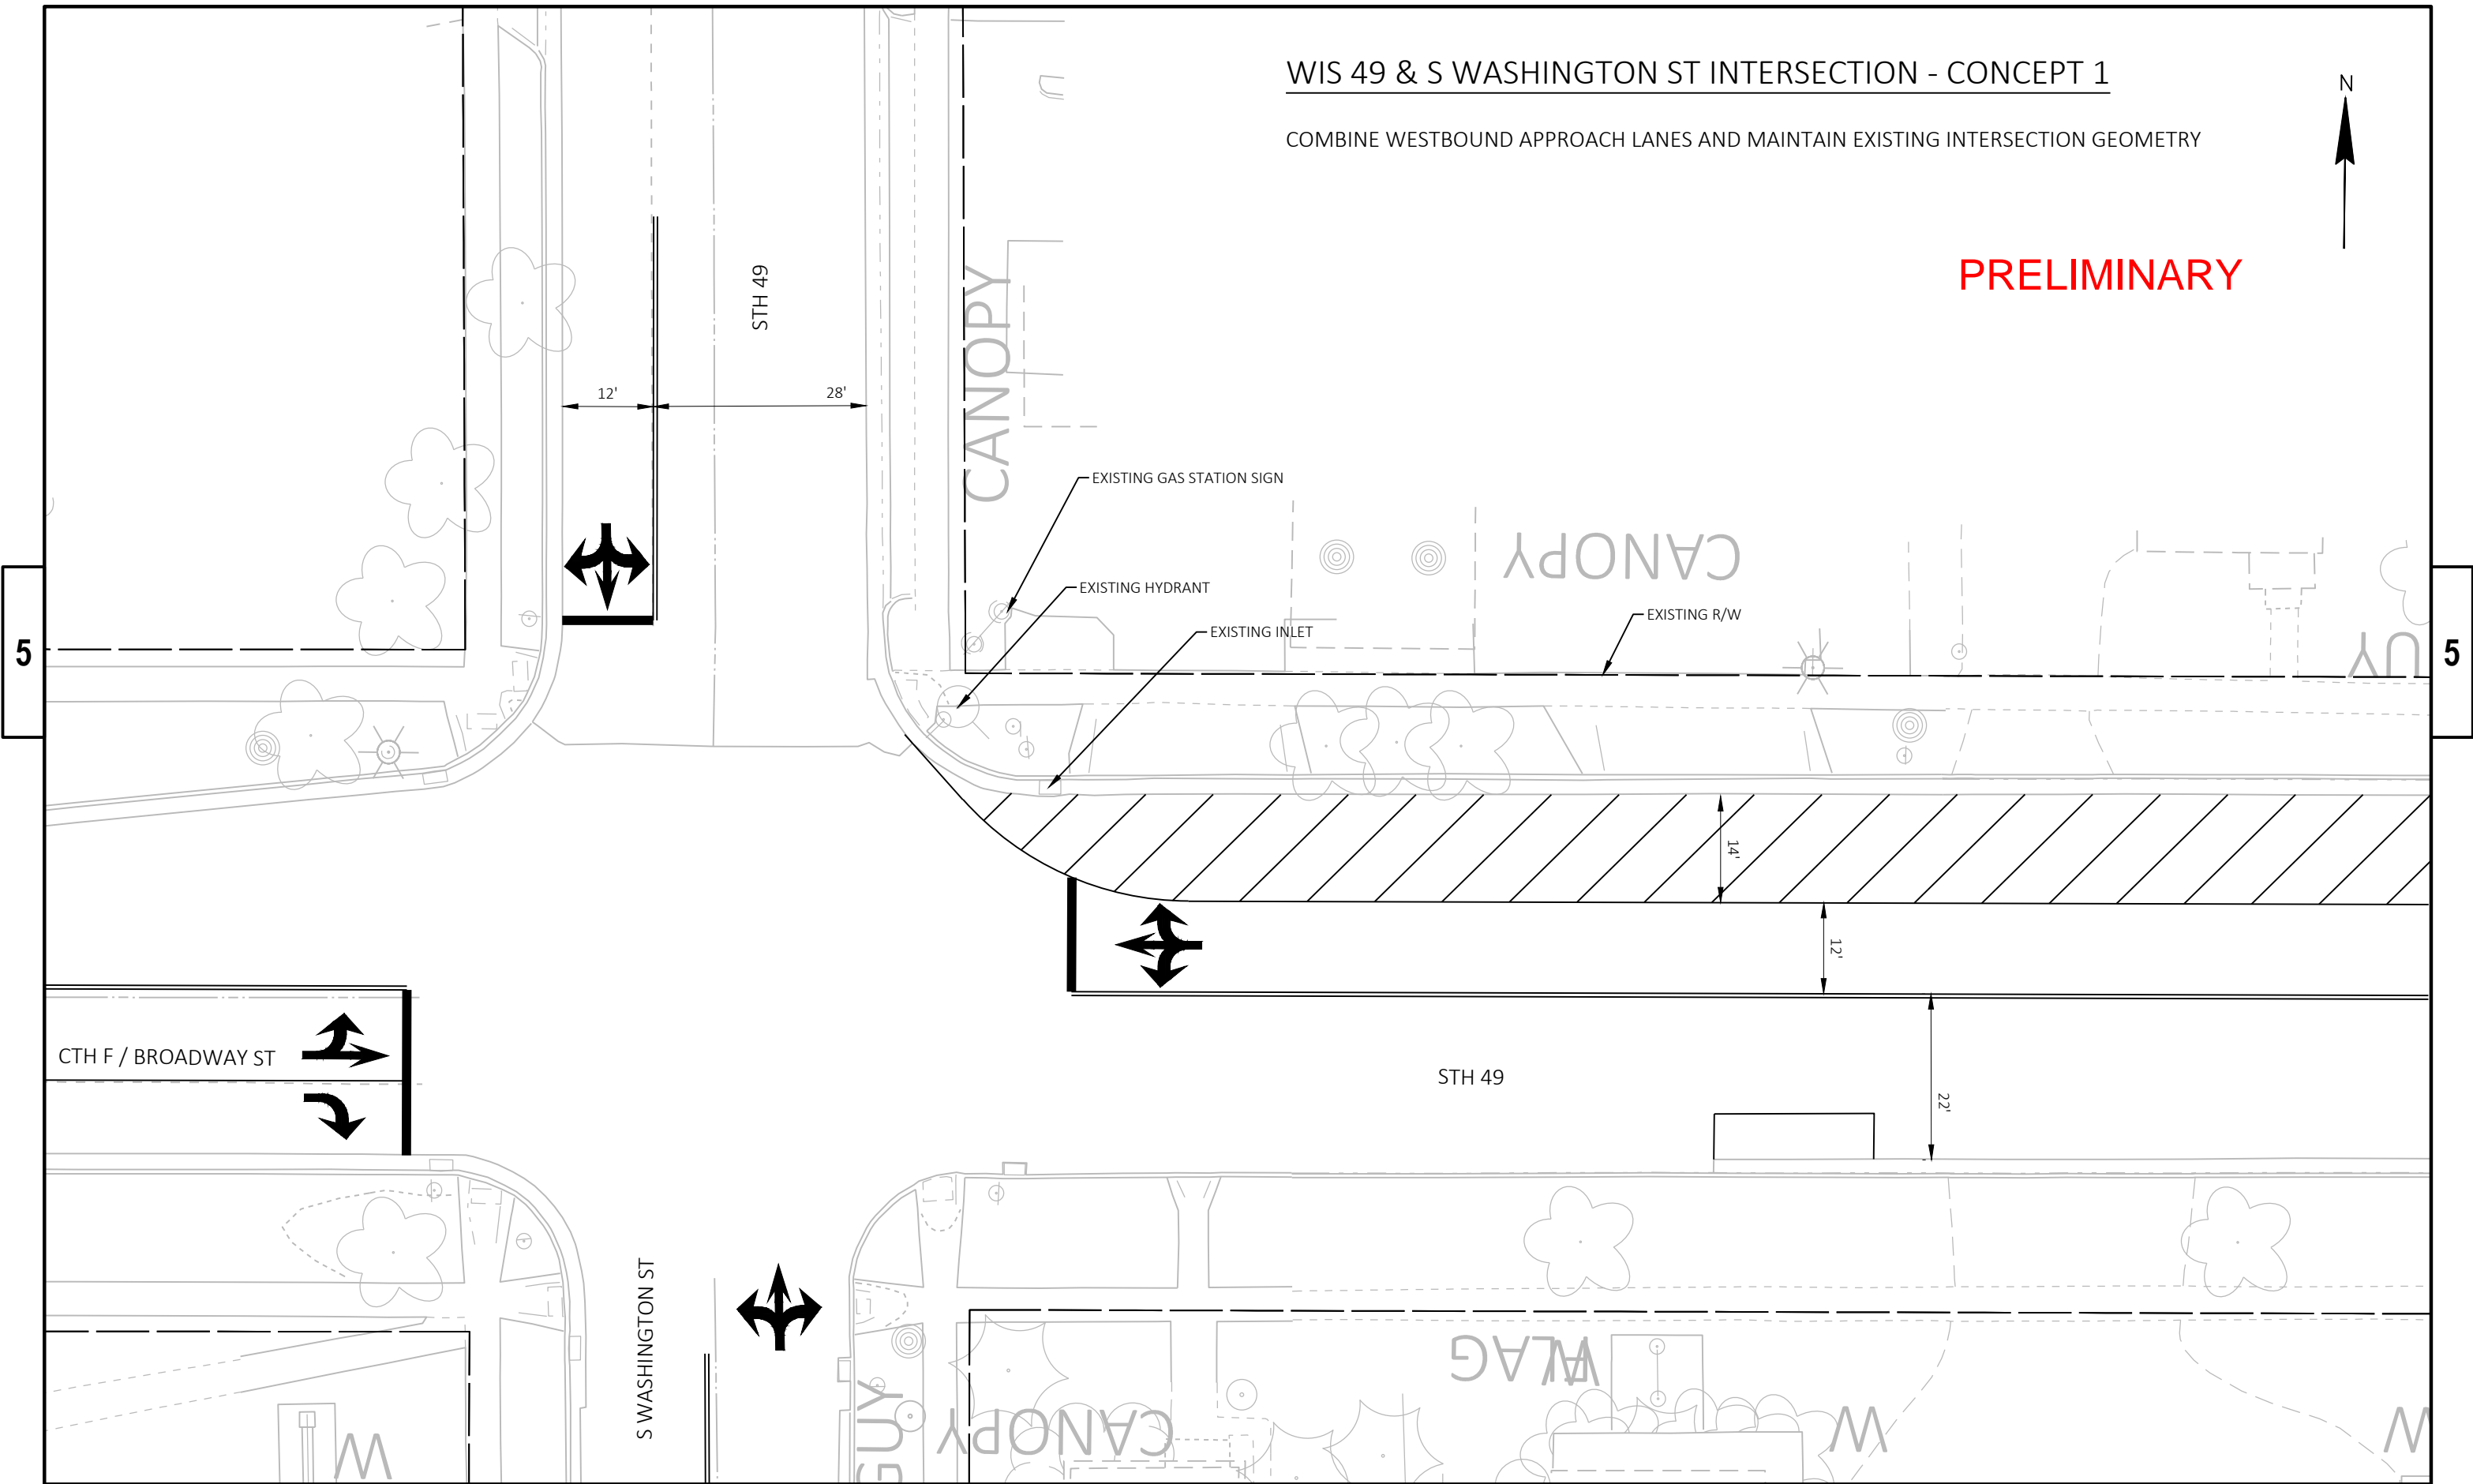


WIS 49 & S WASHINGTON ST INTERSECTION - CONCEPT 2

EXISTING LANE CONFIGURATION WITH NE CORNER GEOMETRY CHANGES TO
ACCOMMODATE TRUCK MOVEMENTS

SHOWN WITH IMPROVED CURB RAMP (TYPE 3).

PRELIMINARY

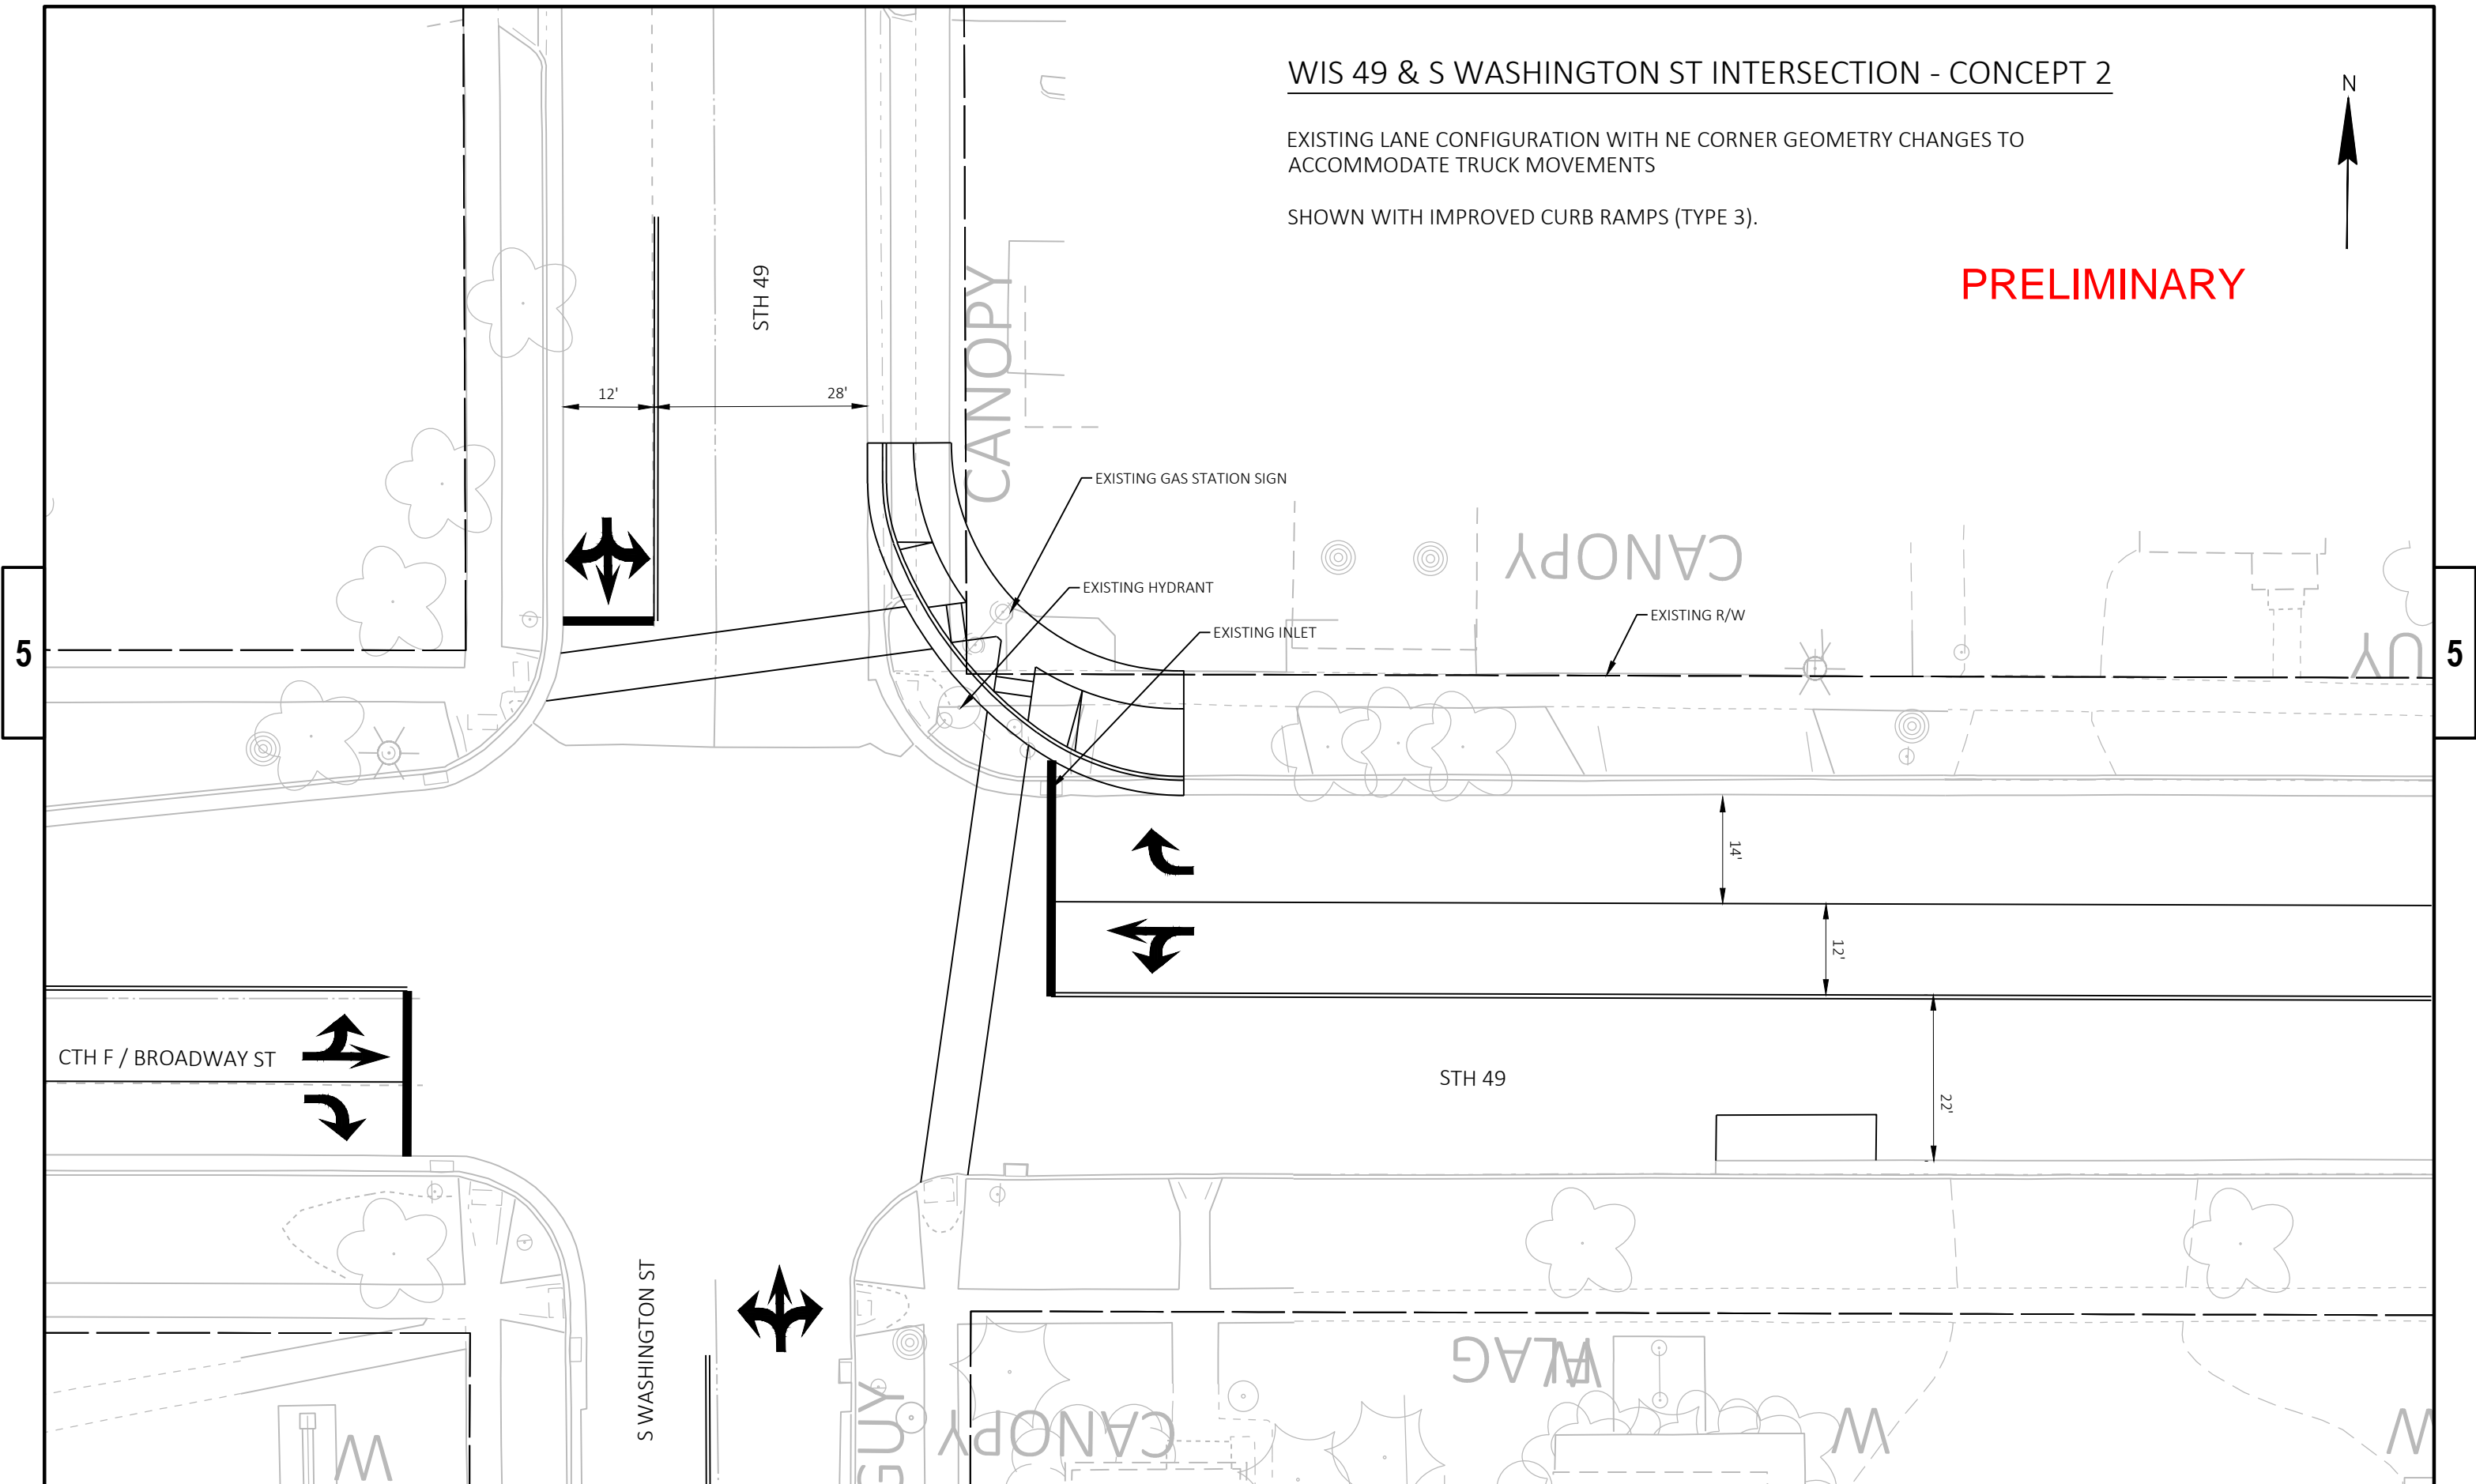

5

5

PROJECT NO: 6210-00-74	HWY: STH 49	COUNTY: GREEN LAKE	INTERSECTION ALTERNATIVE CONCEPTS	SHEET	E
------------------------	-------------	--------------------	-----------------------------------	-------	---