




EXISTING TYPICAL SECTION
STH 49 - CAPRON ST TO SPRING ST

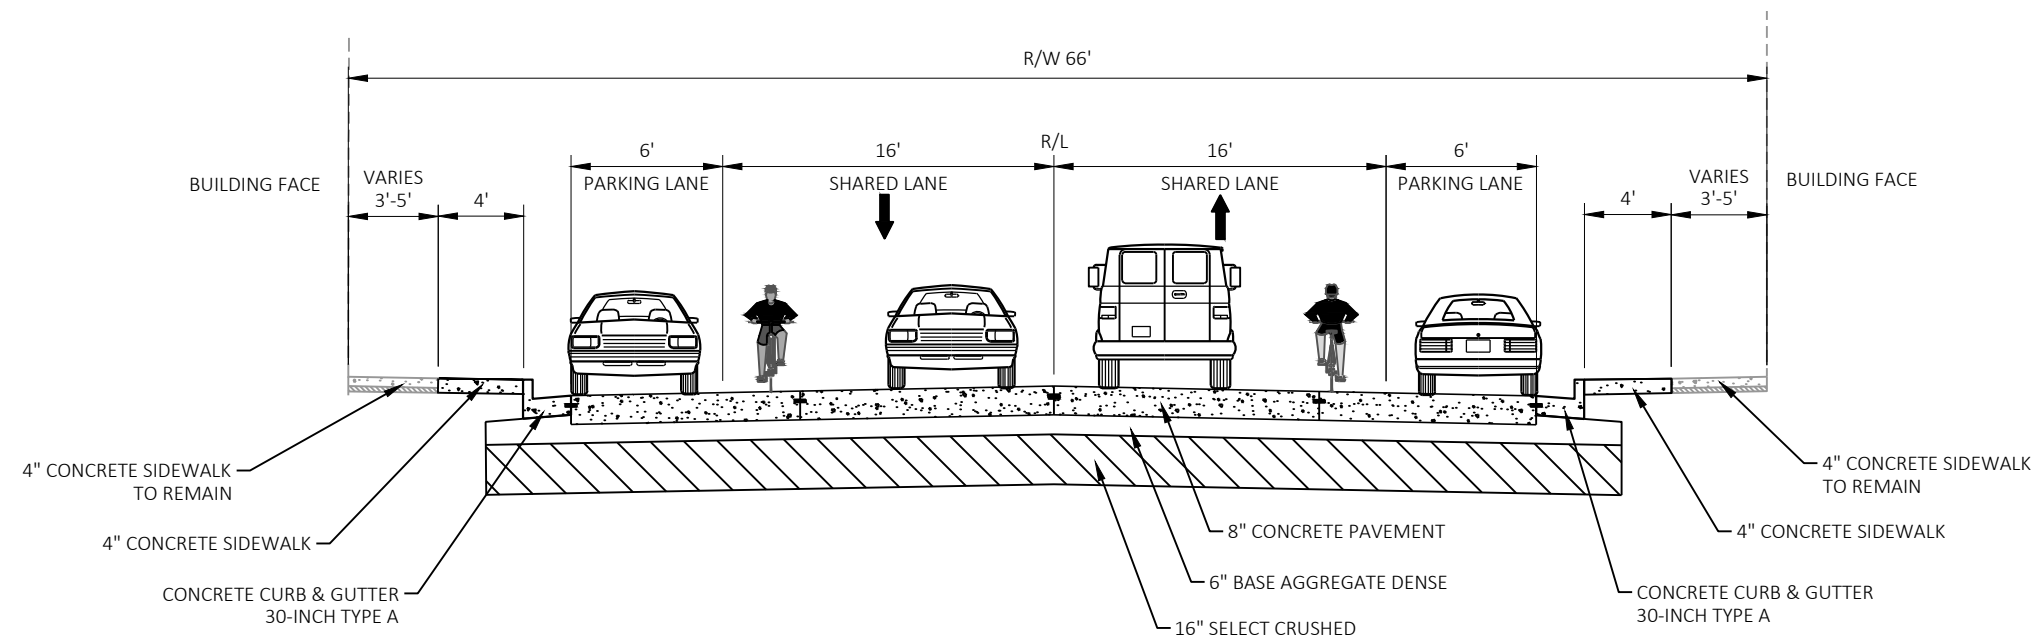


PROPOSED TYPICAL SECTION
STH 49 - CAPRON ST TO SPRING ST

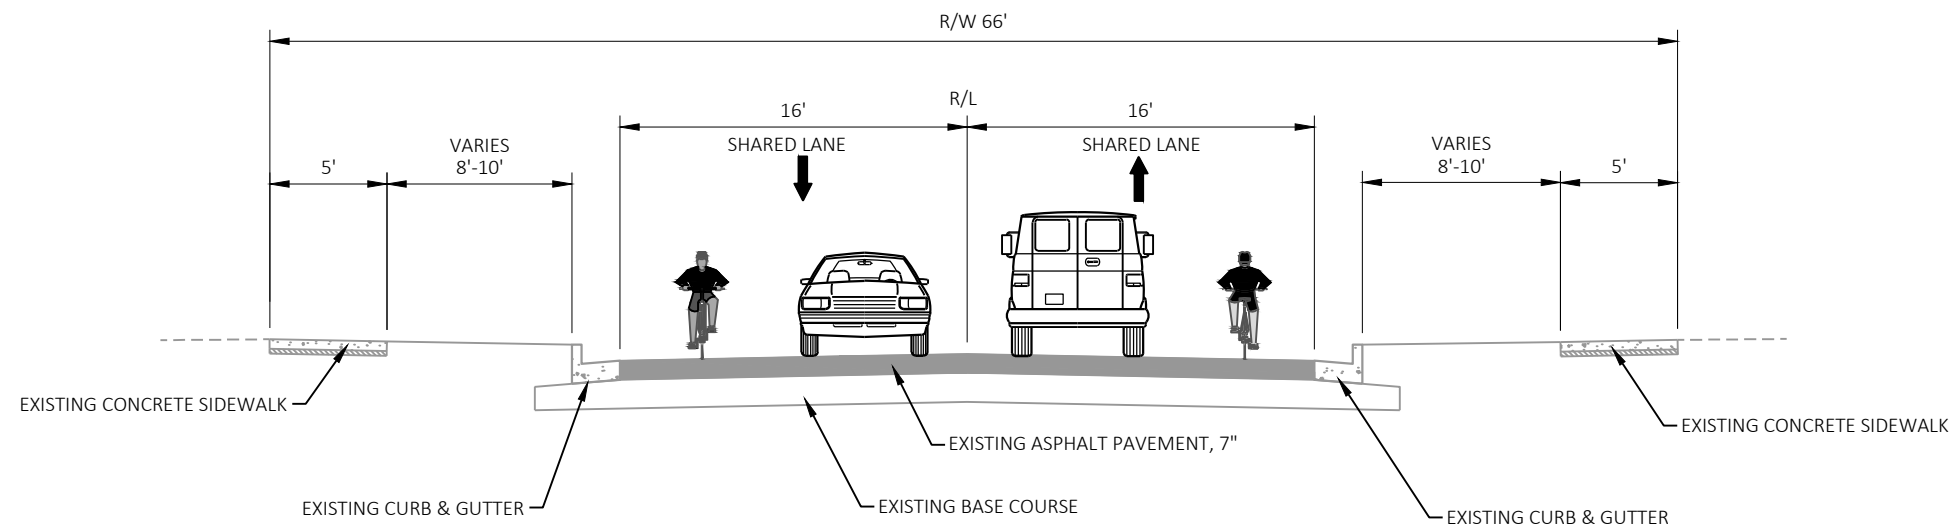


EXISTING TYPICAL SECTION
STH 49 - HURON ST TO JUNE ST

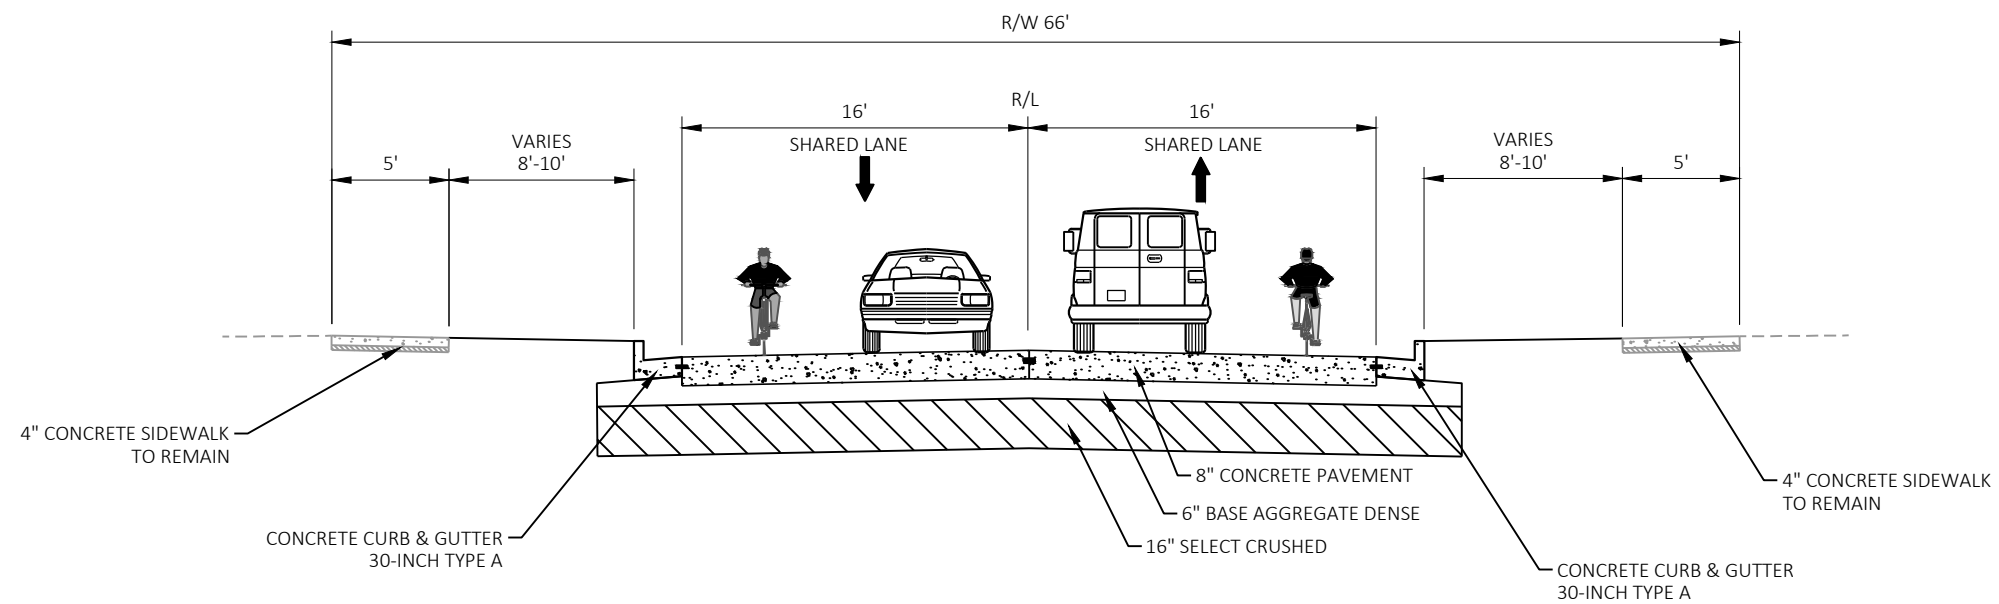

PROPOSED TYPICAL SECTION
STH 49 - HURON ST TO JUNE ST

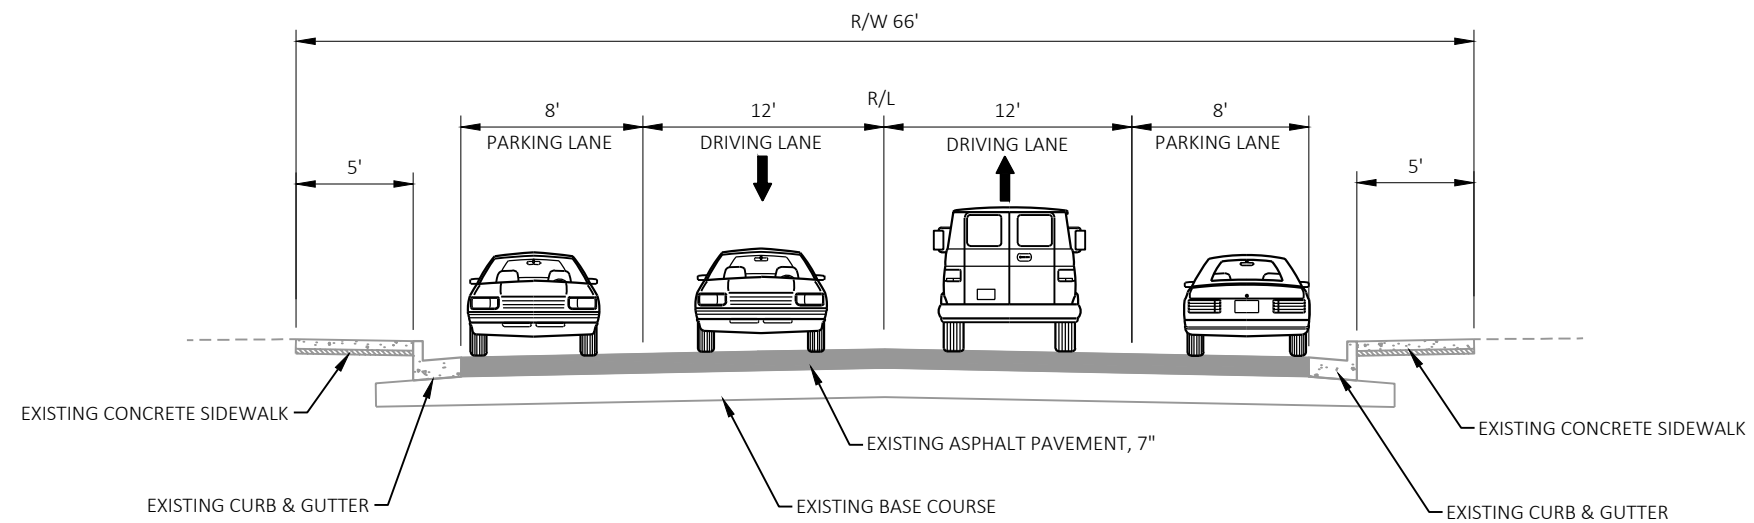

EXISTING TYPICAL SECTION
STH - 49 JUNE ST TO SOUTH ST

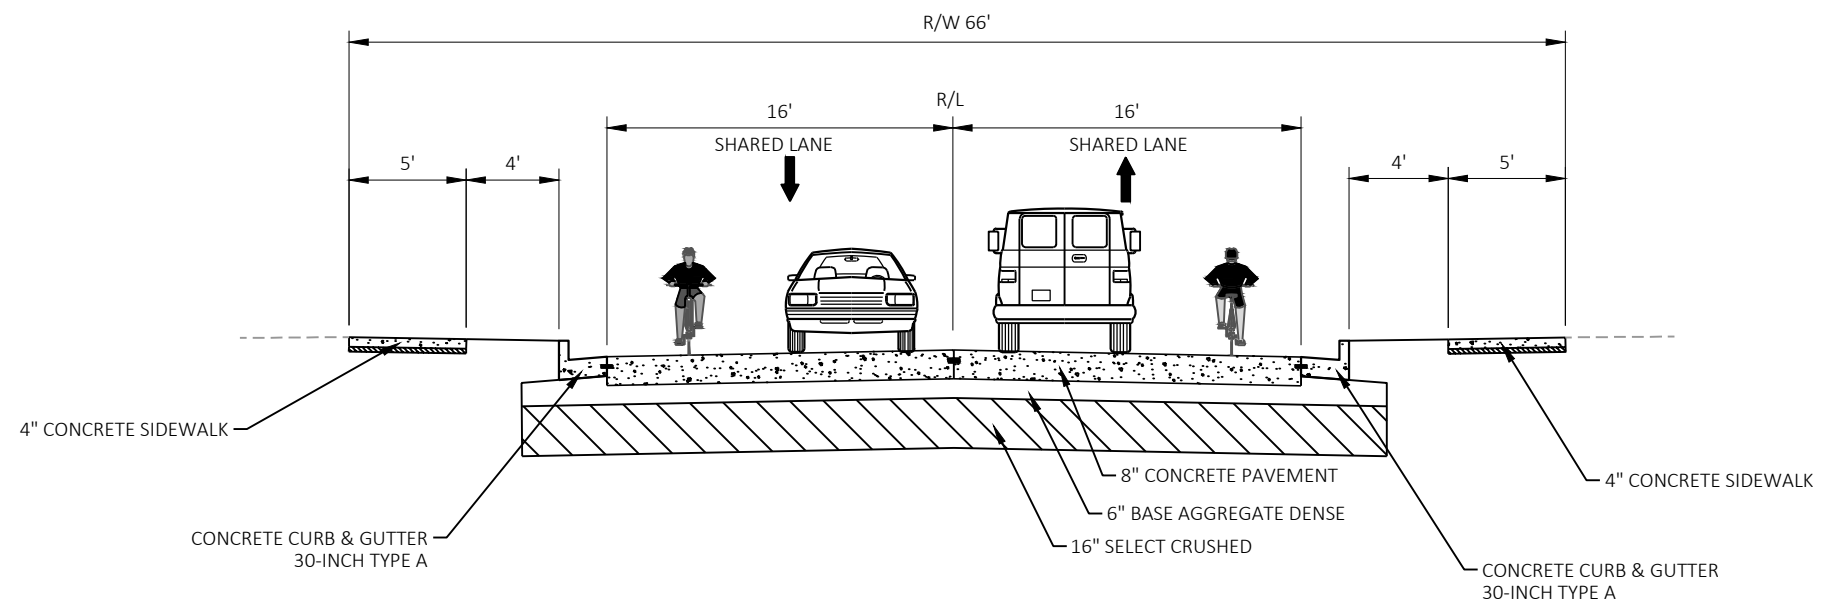

PROPOSED TYPICAL SECTION
STH - 49 JUNE ST TO SOUTH ST

POTENTIAL FOR TREE IMPACTS DUE TO ROADWAY CONSTRUCTION

