




PRELIMINARY

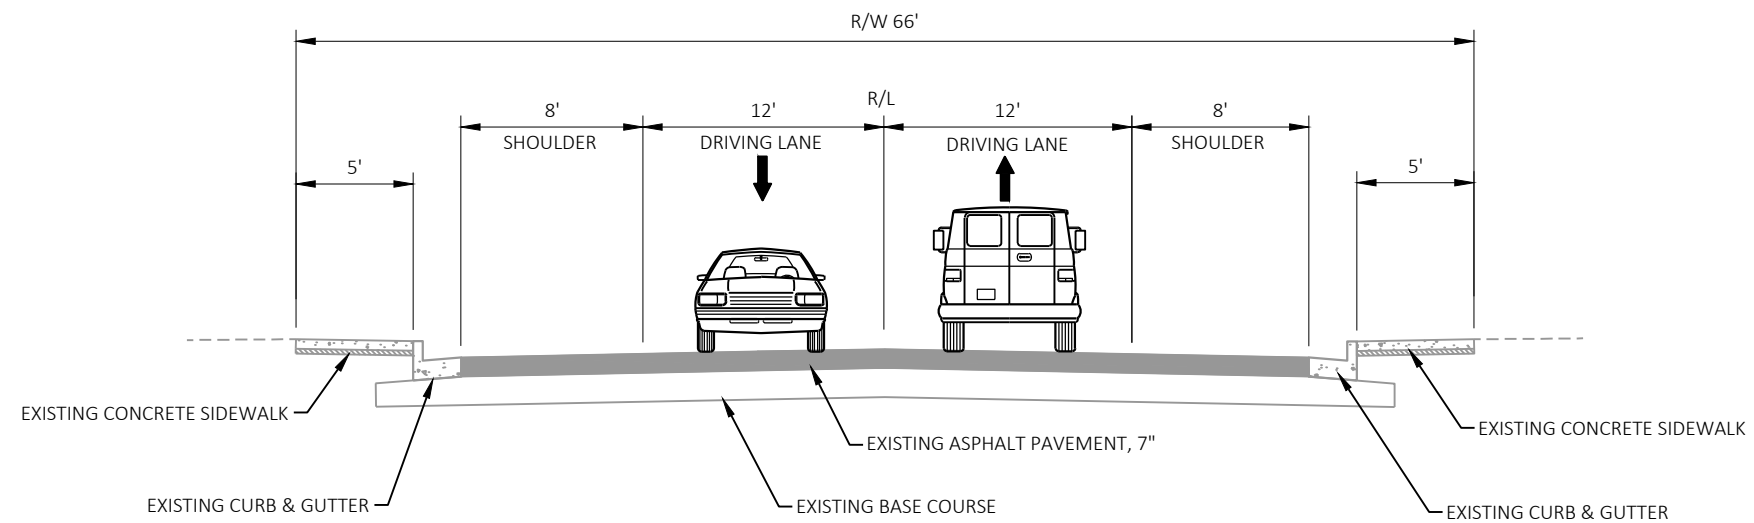


EXISTING TYPICAL SECTION
WIS 49 - SOUTH ST TO JUNE ST


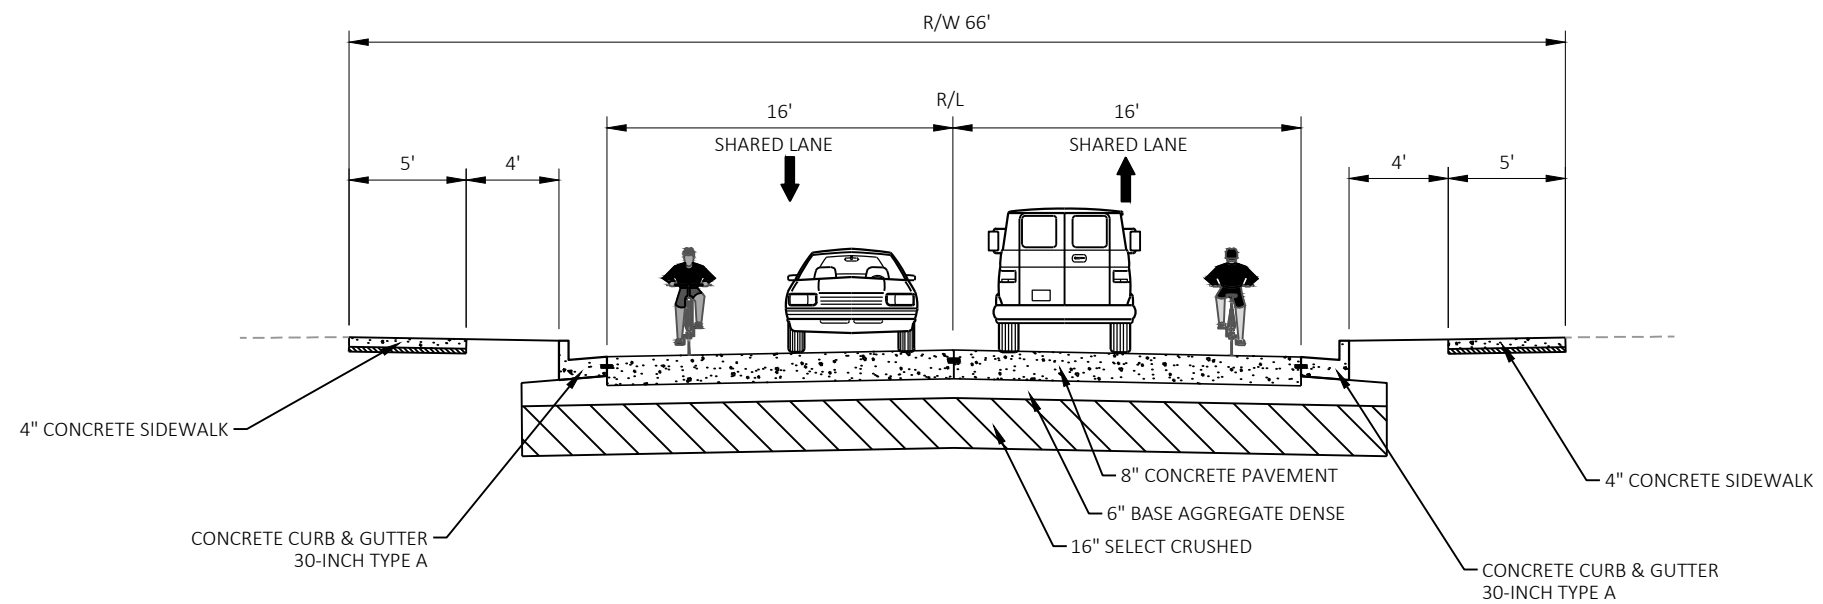



PROPOSED TYPICAL SECTION
WIS 49 - SOUTH ST TO JUNE ST

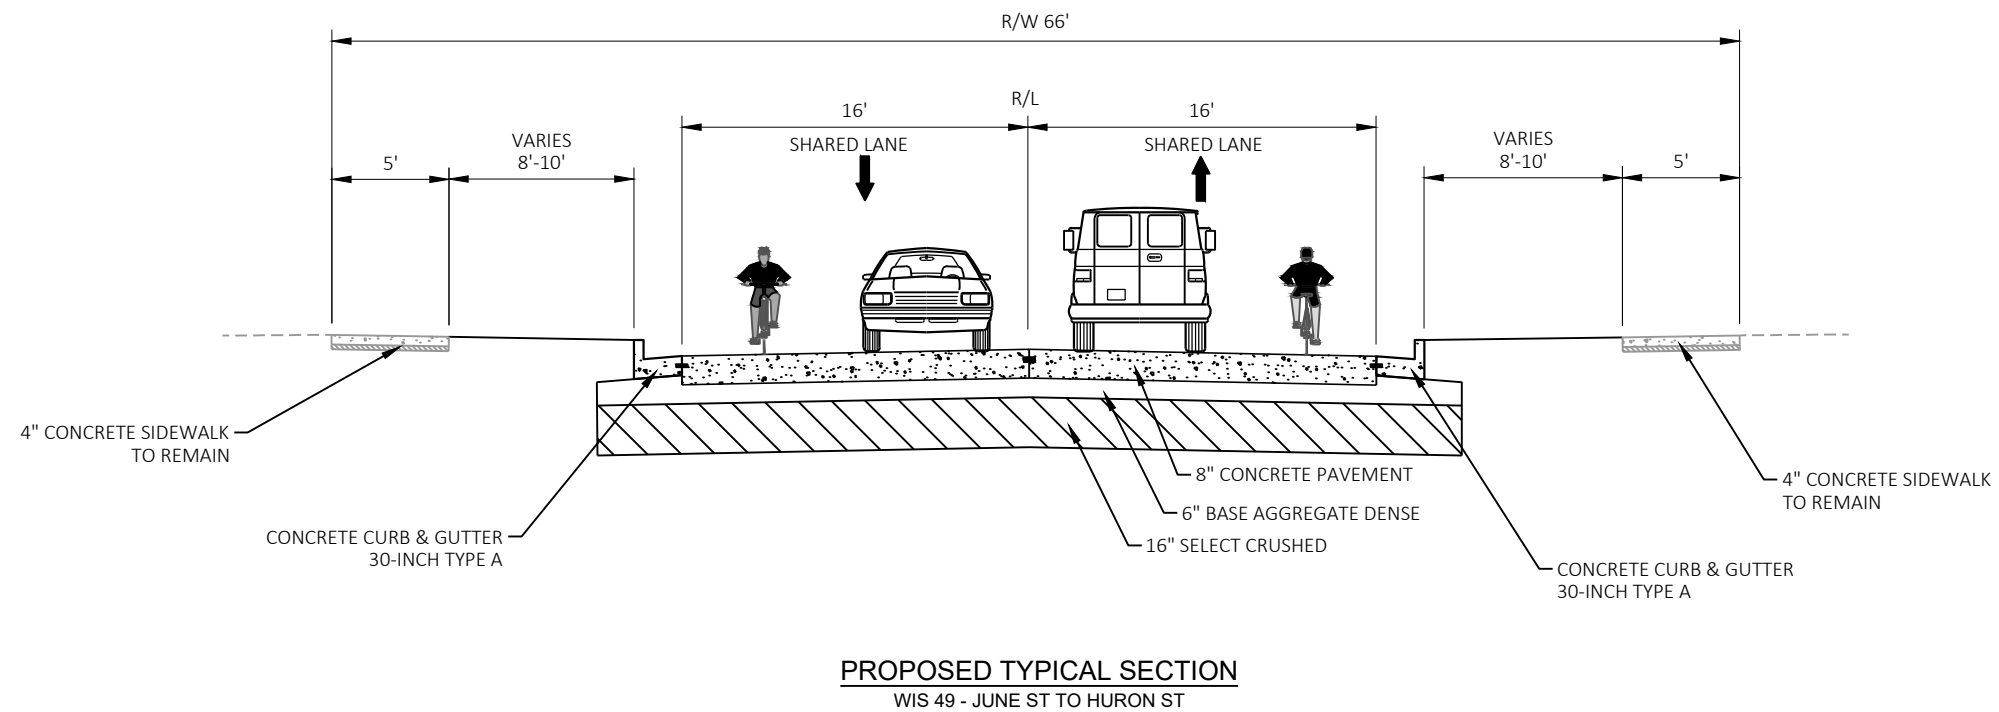

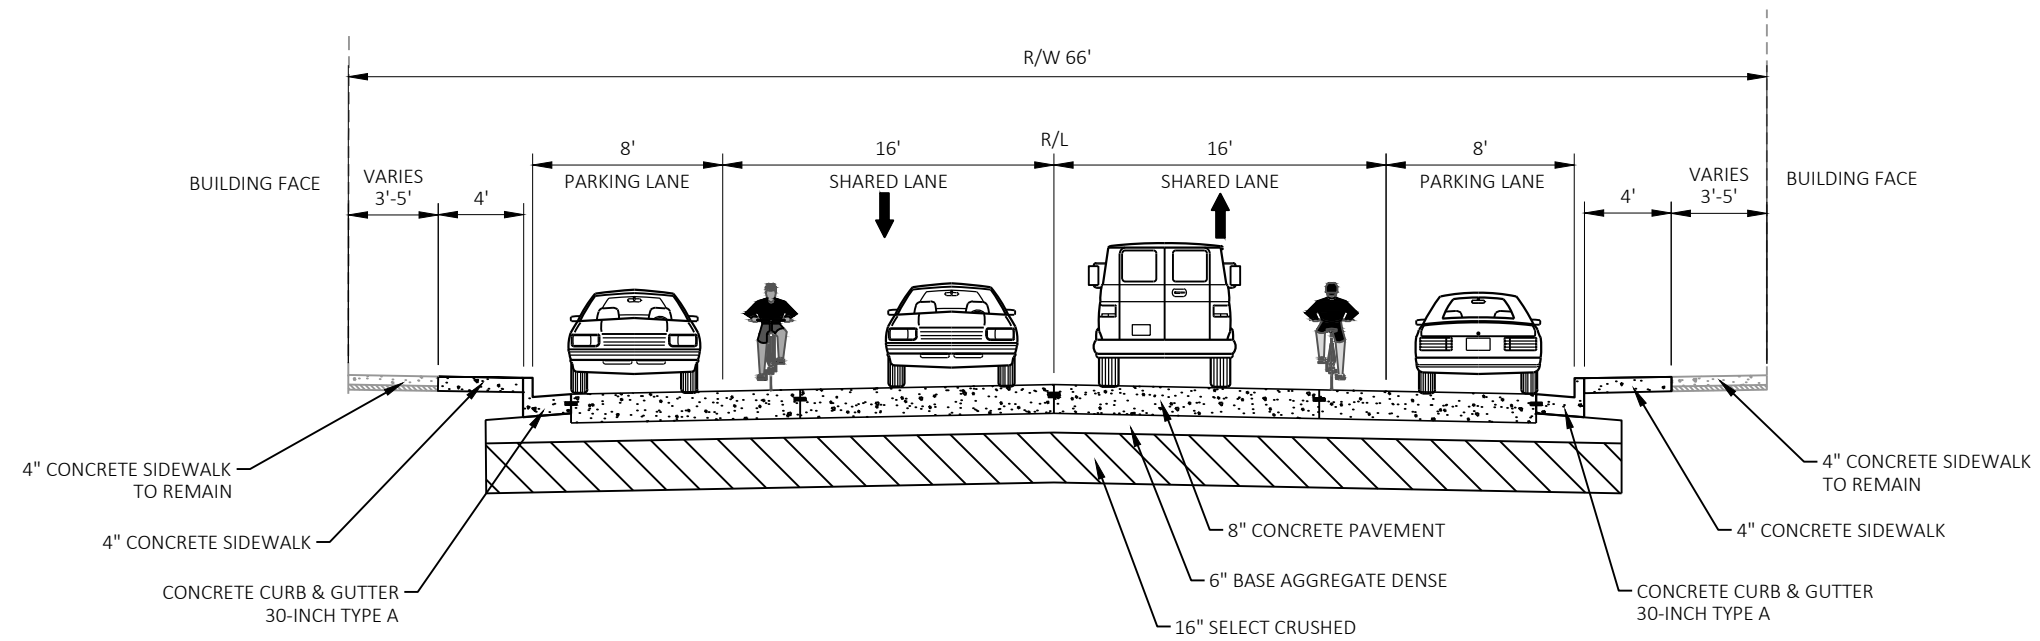

PROPOSED TYPICAL SECTION
WIS 49 - SPRING ST TO CAPRON ST

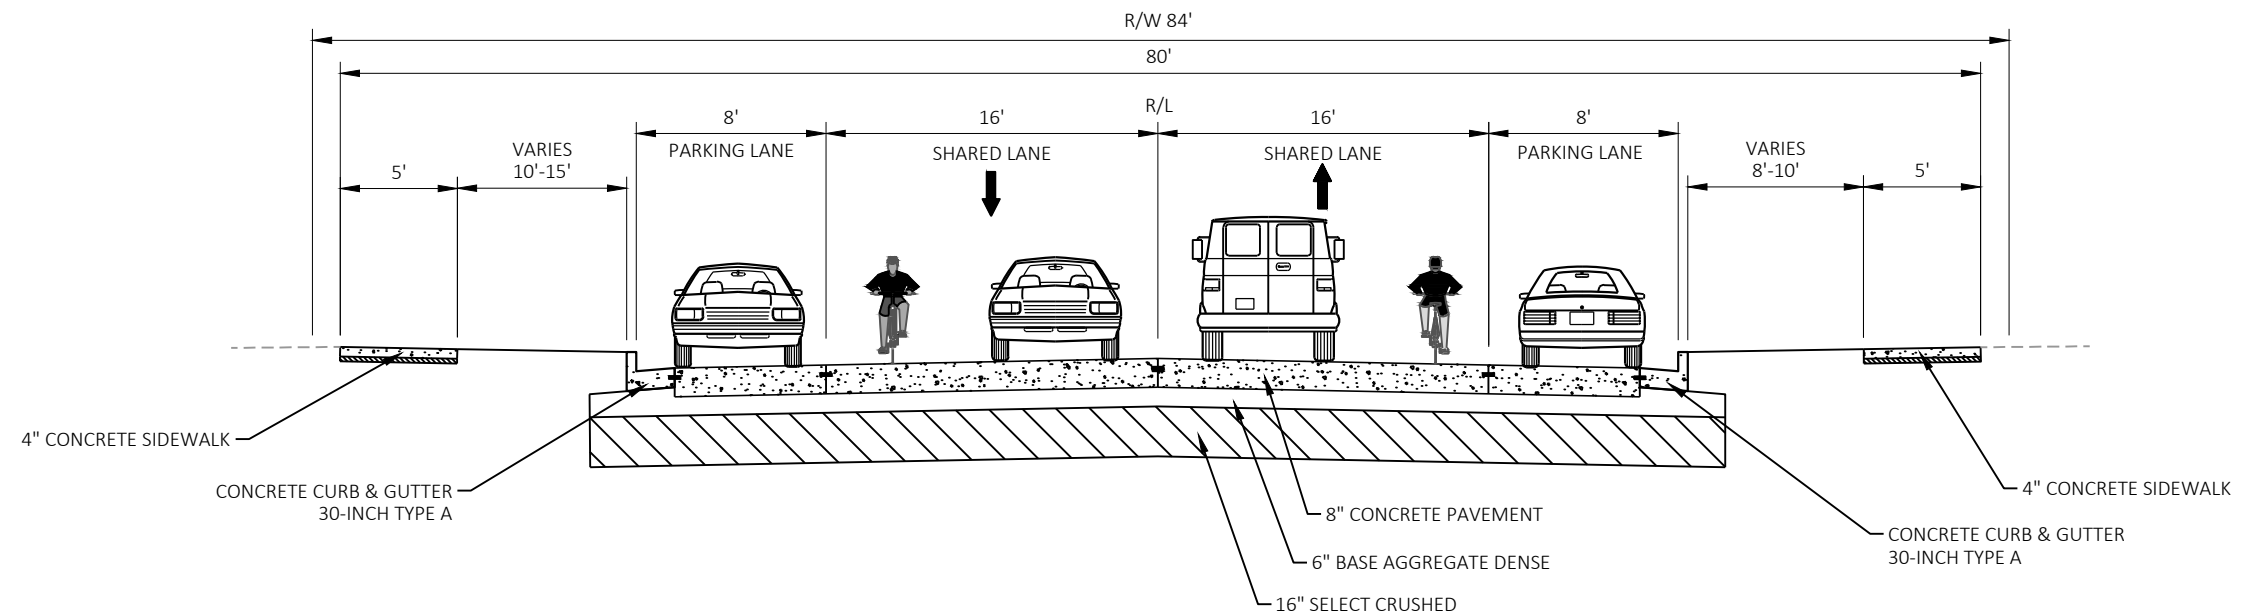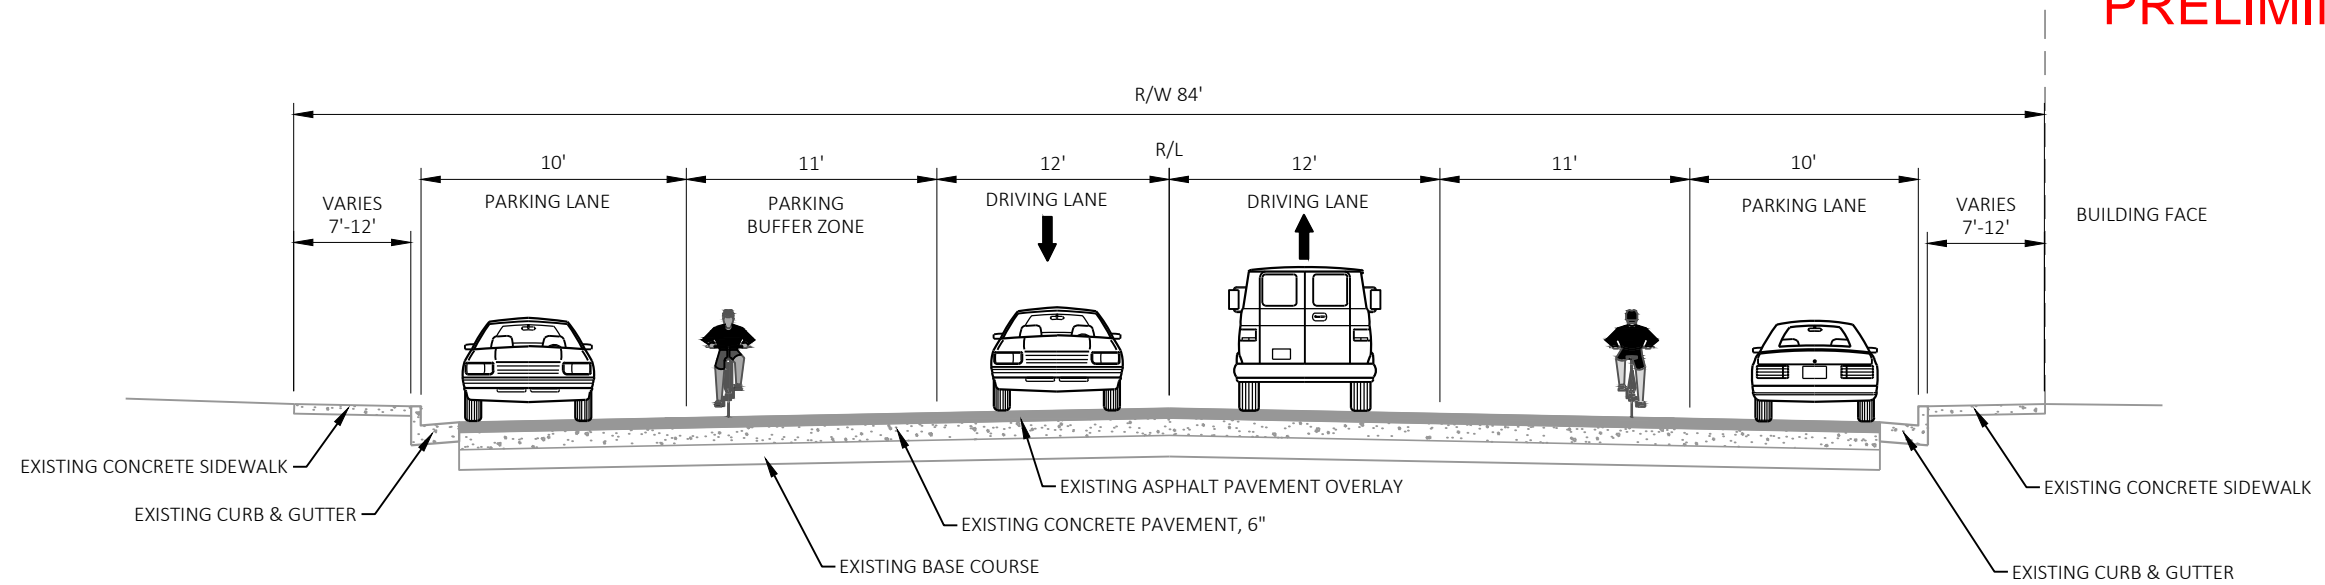PRELIMINARY

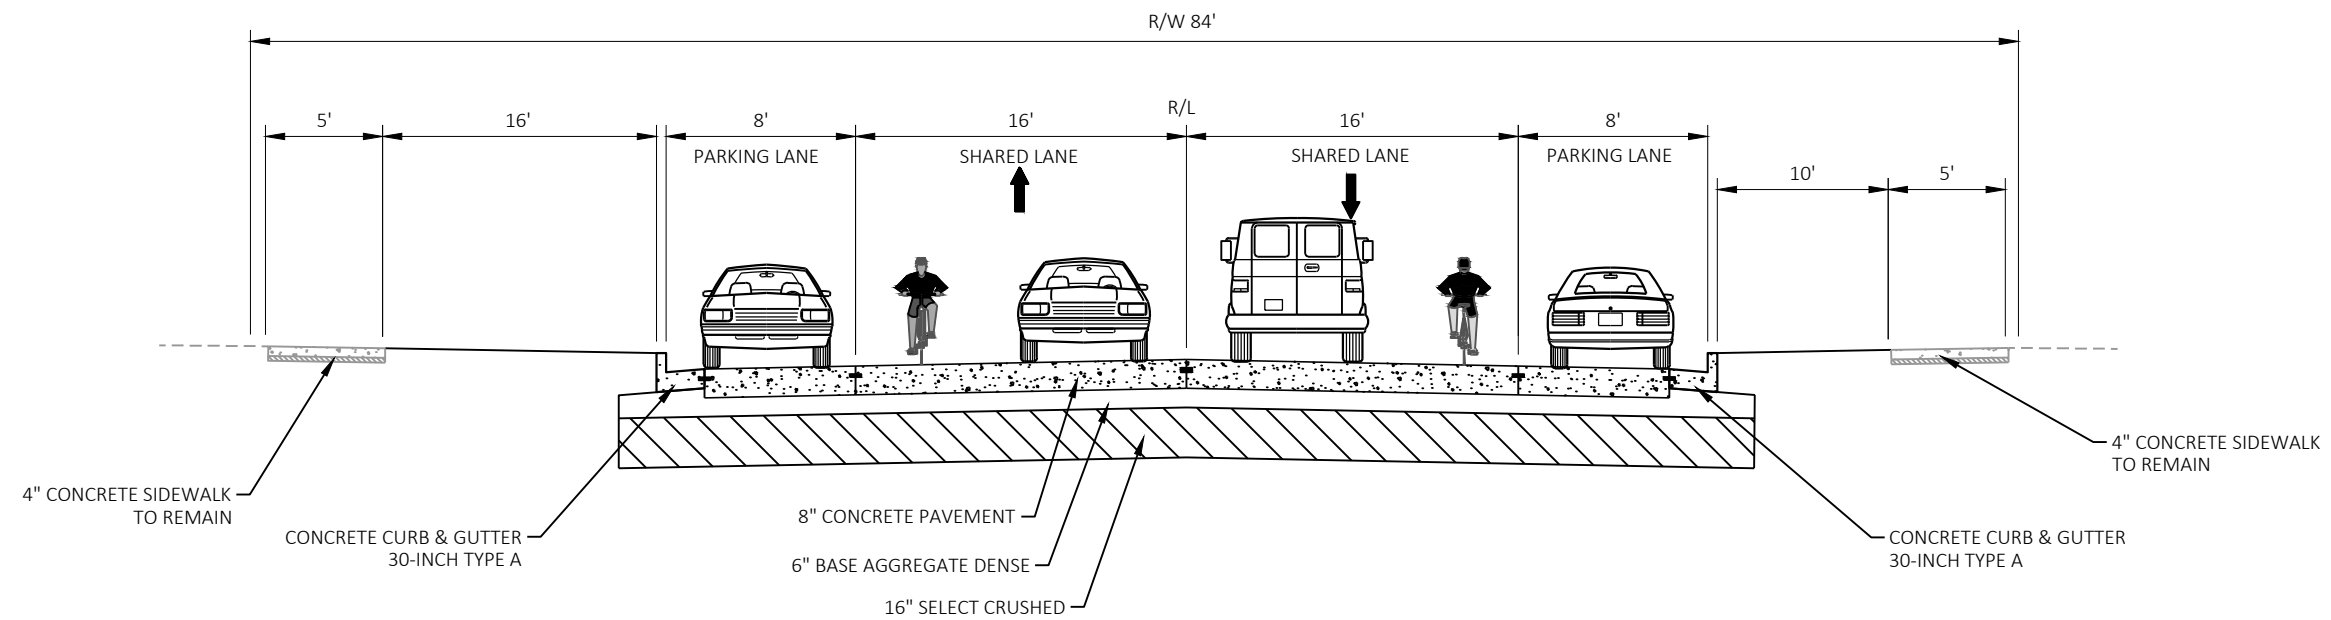

PROPOSED TYPICAL SECTION
WIS 49 - BROOKLYN ST TO WASHINGTON ST

POTENTIAL FOR TREE IMPACTS DUE TO ROADWAY CONSTRUCTION

