



**ALTERNATIVE C2
TYPICAL ROADWAY SECTIONS**

PROJECT I.D. 6999-00-01 (71/72)
CITY OF WAUSAU, EAST WAUSAU AVENUE
NORTH 6TH STREET - NORTH 18TH STREET
WIS 52
MARATHON COUNTY


NOTES
* 2" ASPHALT PAVEMENT FROM 6TH STREET TO 13TH STREET
FROM 13TH STREET TO 18TH STREET NO ASPHALT OVERLAY
SIDEWALK (LT) AND MULTI-USE PATH (RT) WILL BE EXTENDED
ALL THE WAY TO NORTH 18TH STREET. THE PATH IS SUBJECT TO
CITY APPROVAL AND FUNDING PARTICIPATION.
A TYPICAL 5' TERRACE IS RECOMMENDED TO ALLOW THE
POSSIBLE FUTURE REPLANTING OF TREES BY THE CITY OF
WAUSAU.

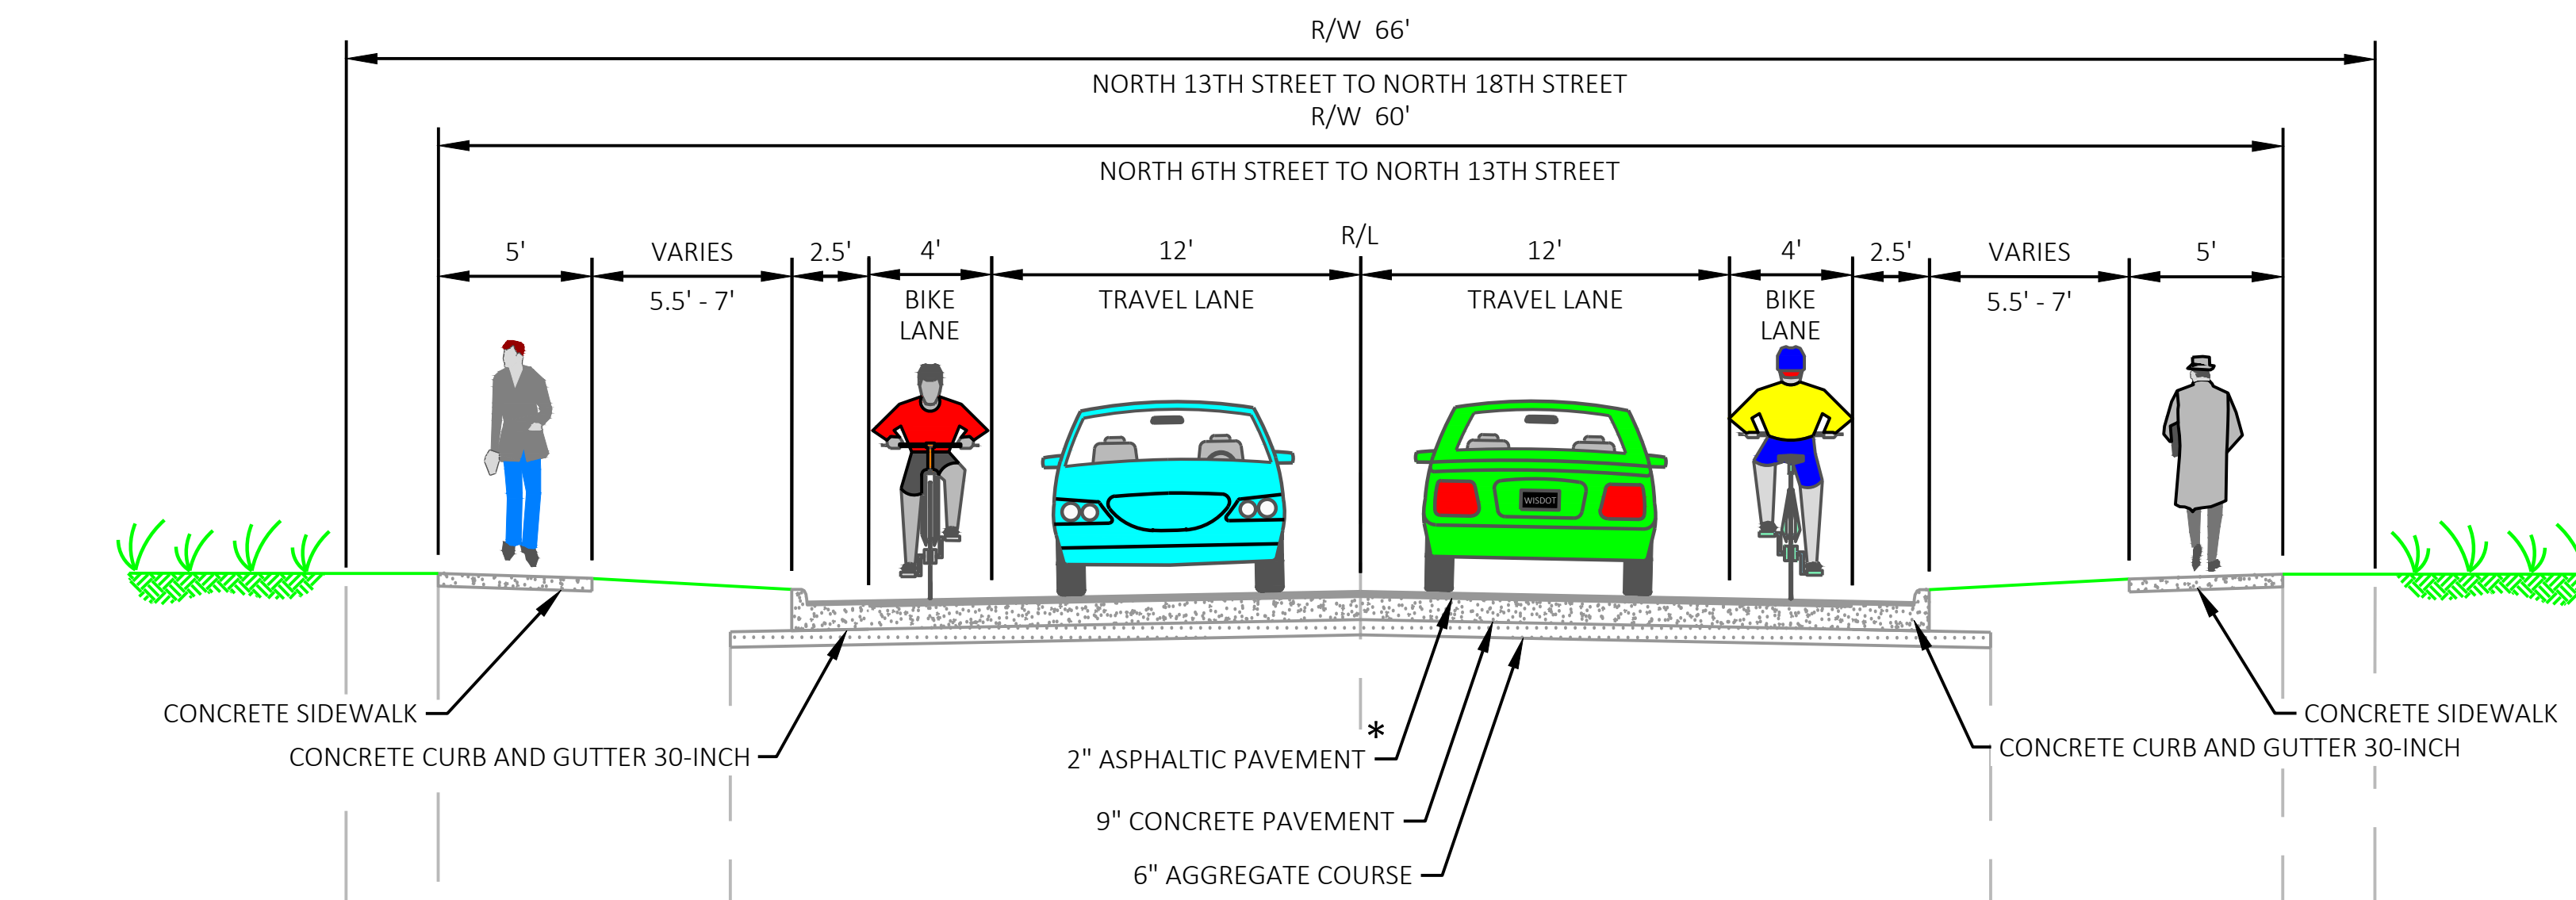


**EXISTING TYPICAL SECTION
WIS 52**

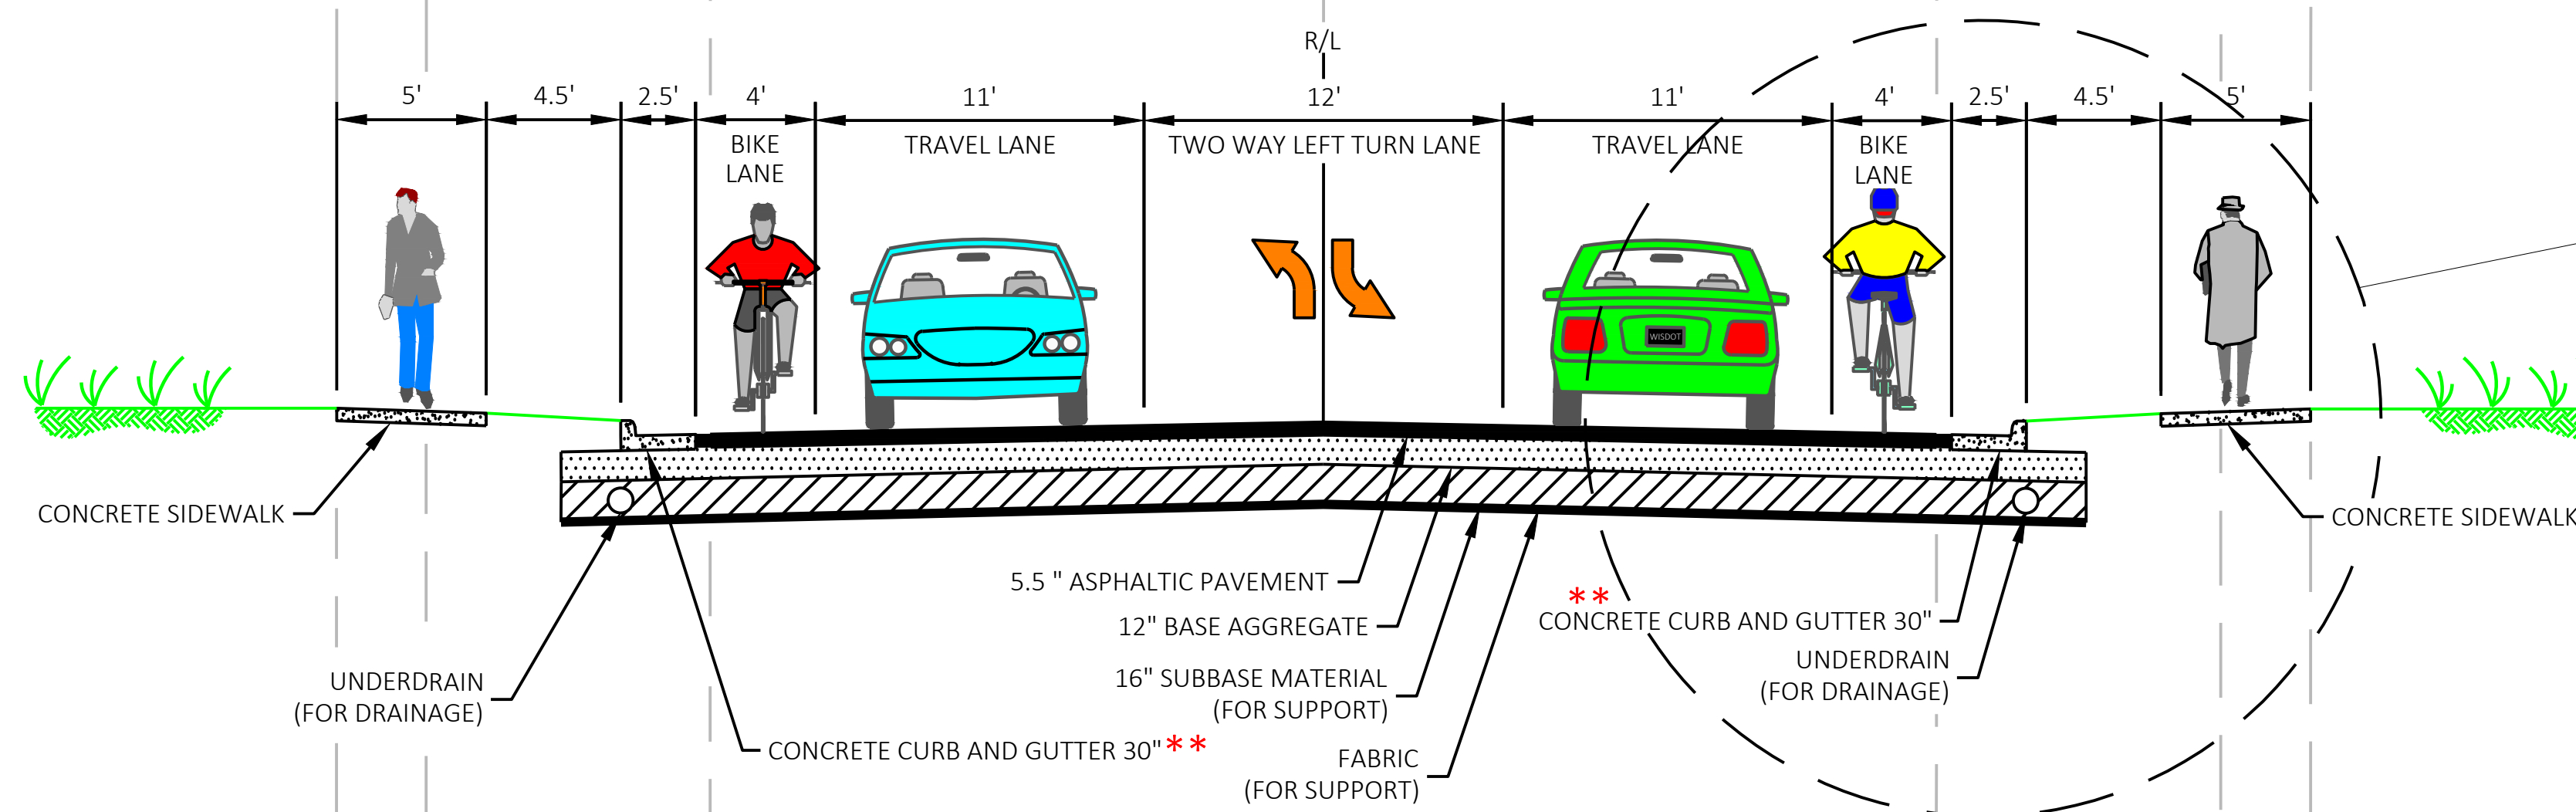

**FINISHED TYPICAL SECTION
ALTERNATIVE C2
(NORTH 6TH STREET TO NORTH 12TH STREET)**

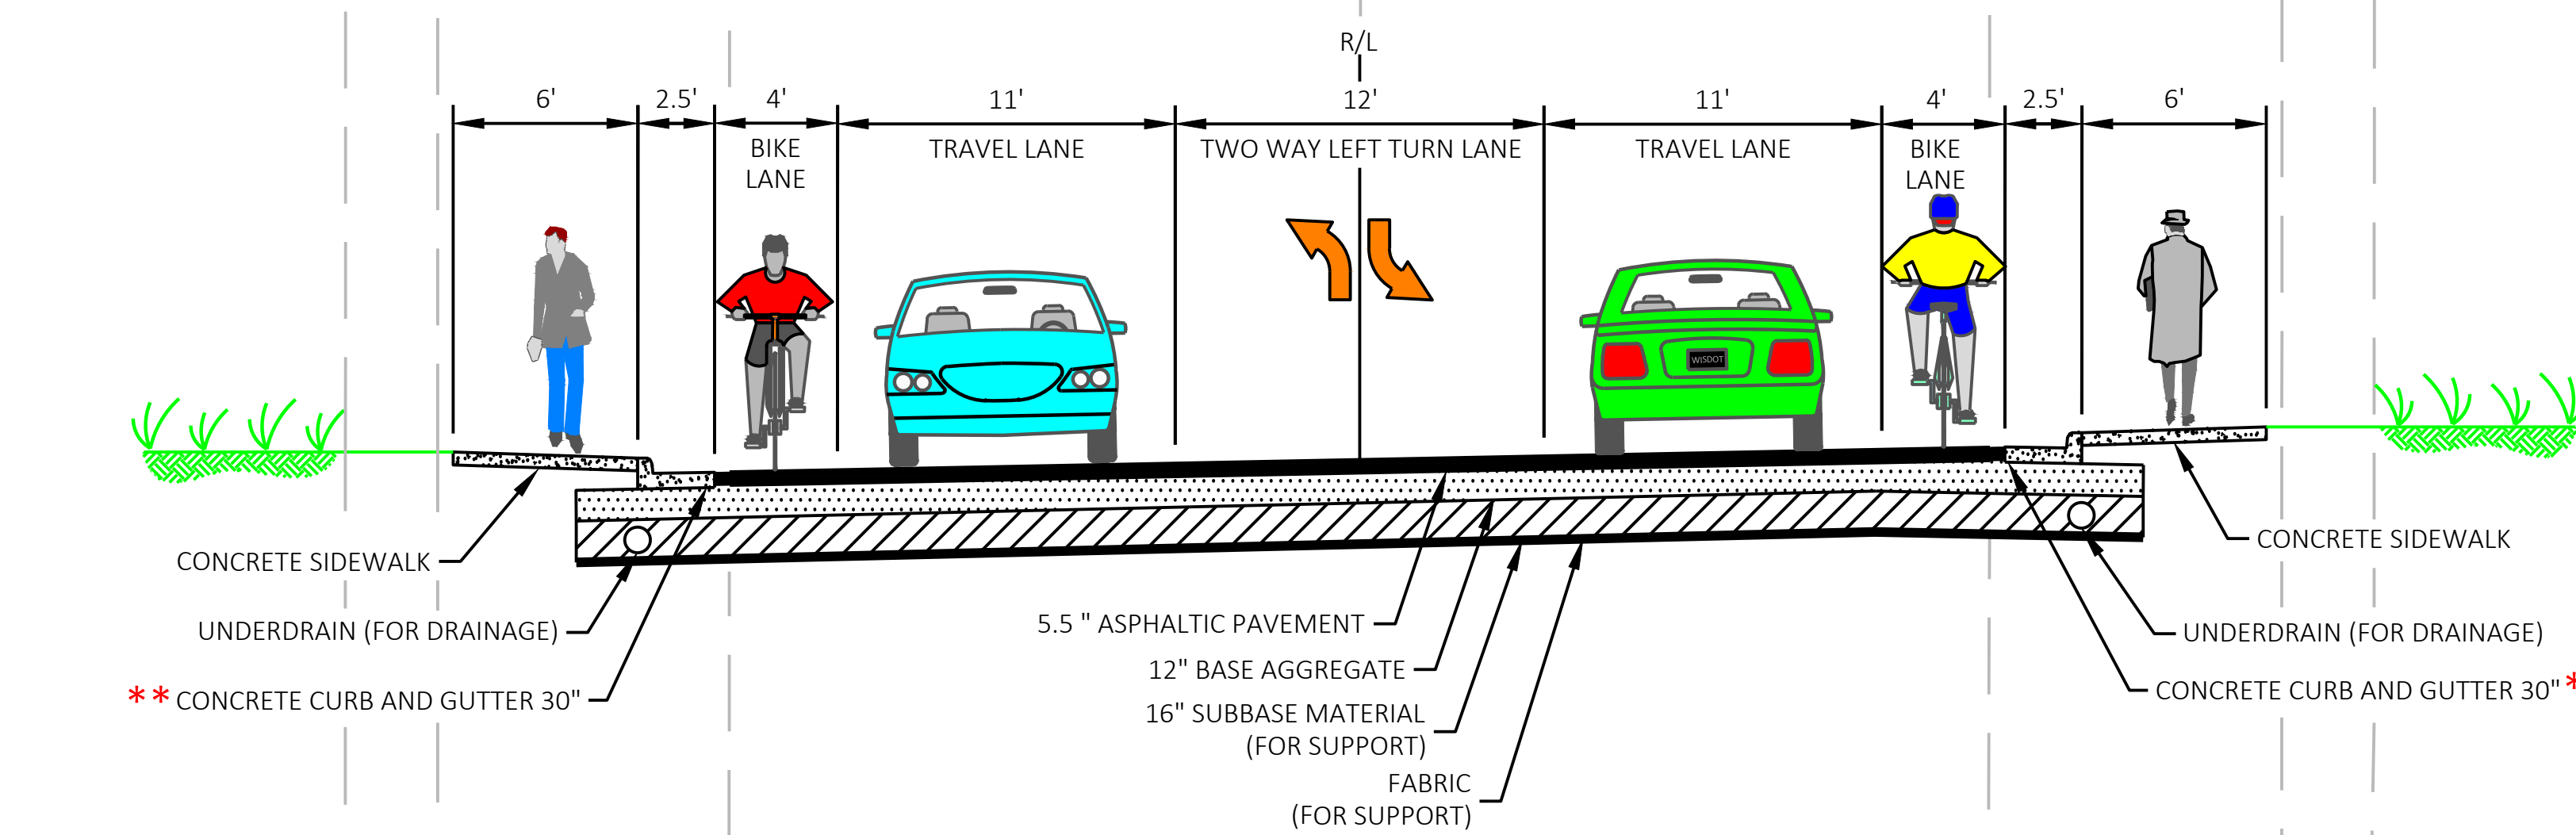


**FINISHED TYPICAL SECTION
ALTERNATIVE C2
(NORTH 12TH STREET TO NORTH 13TH STREET)**

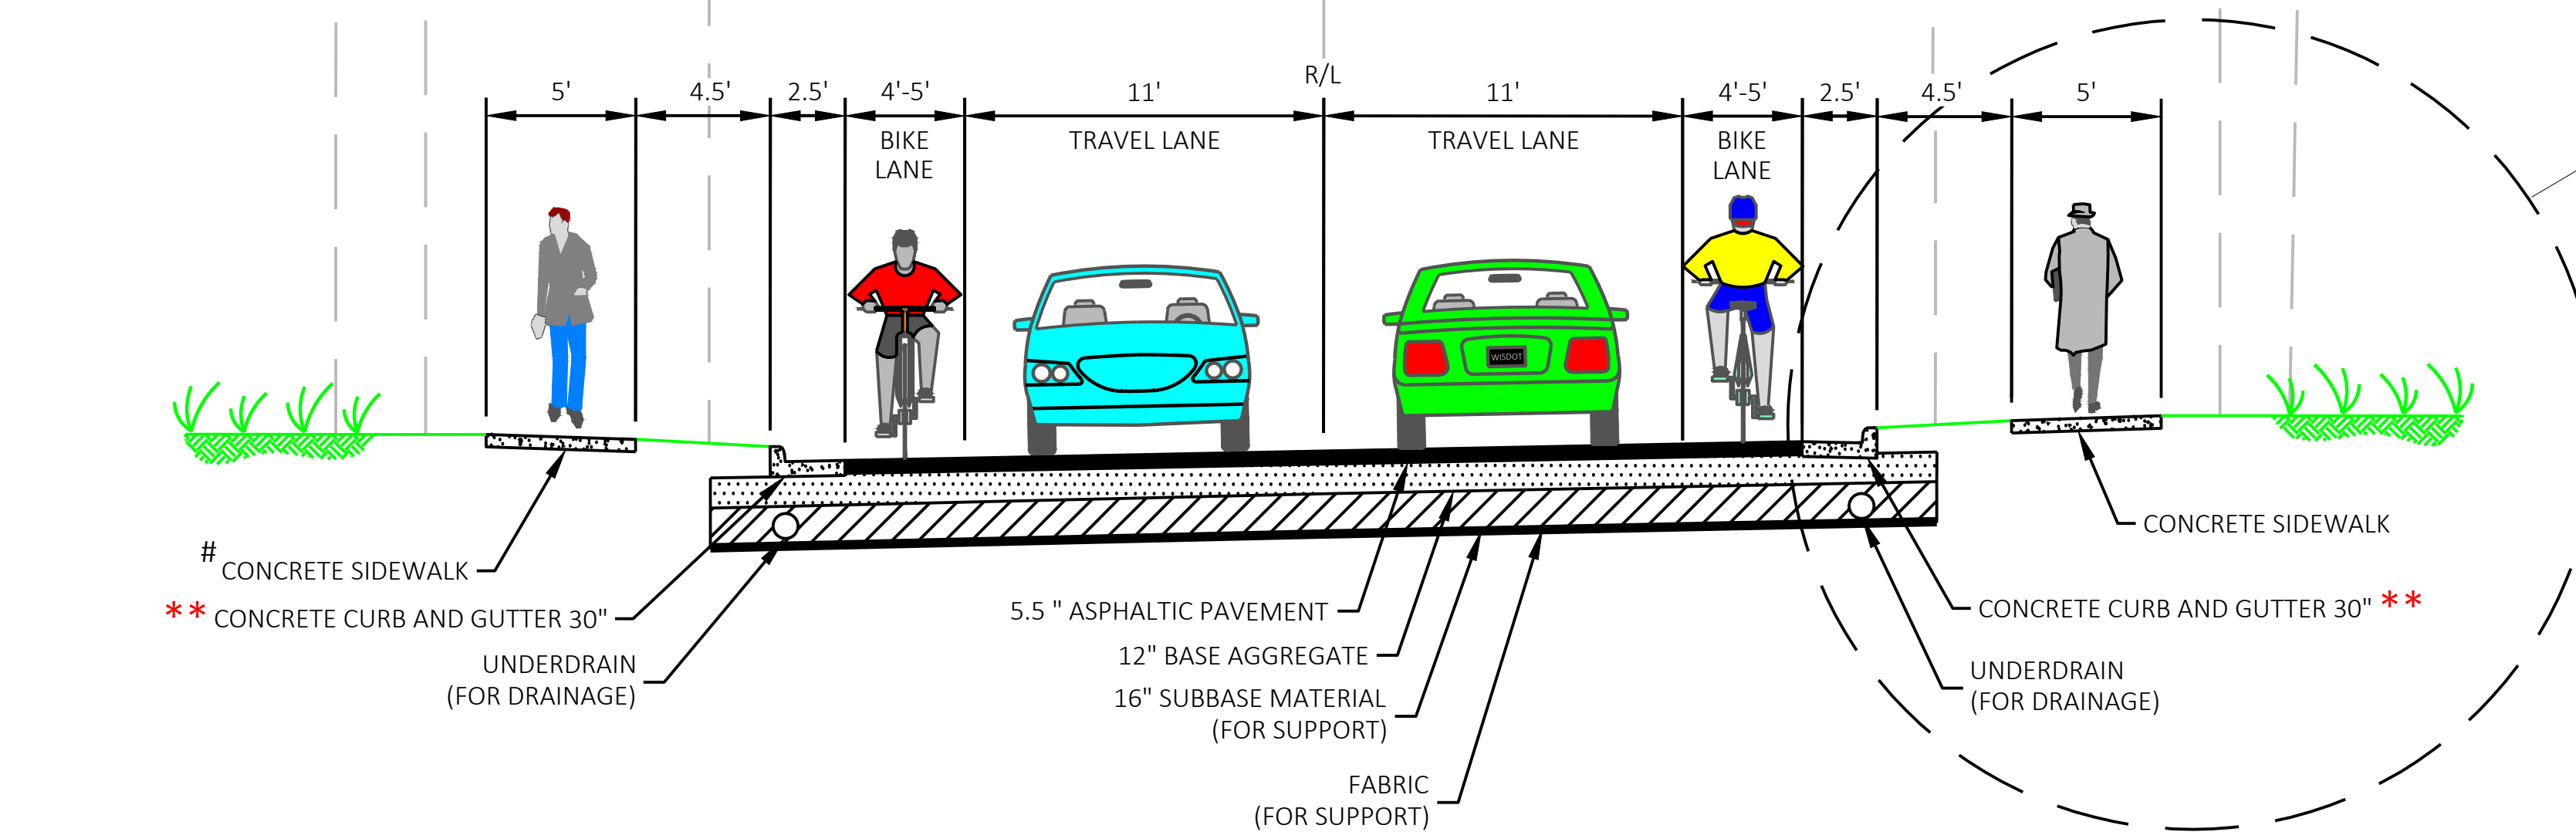


**FINISHED TYPICAL SECTION
ALTERNATIVE C2
(NORTH 13TH STREET TO 700' EAST OF NORTH 15TH STREET)**

**ALTERNATIVE 5-FOOT SIDEWALK
FOR PEDESTRIANS
(WISDOT RECOMMENDED OPTION)
(NORTH 13TH STREET TO 500' EAST OF NORTH 15TH STREET)**

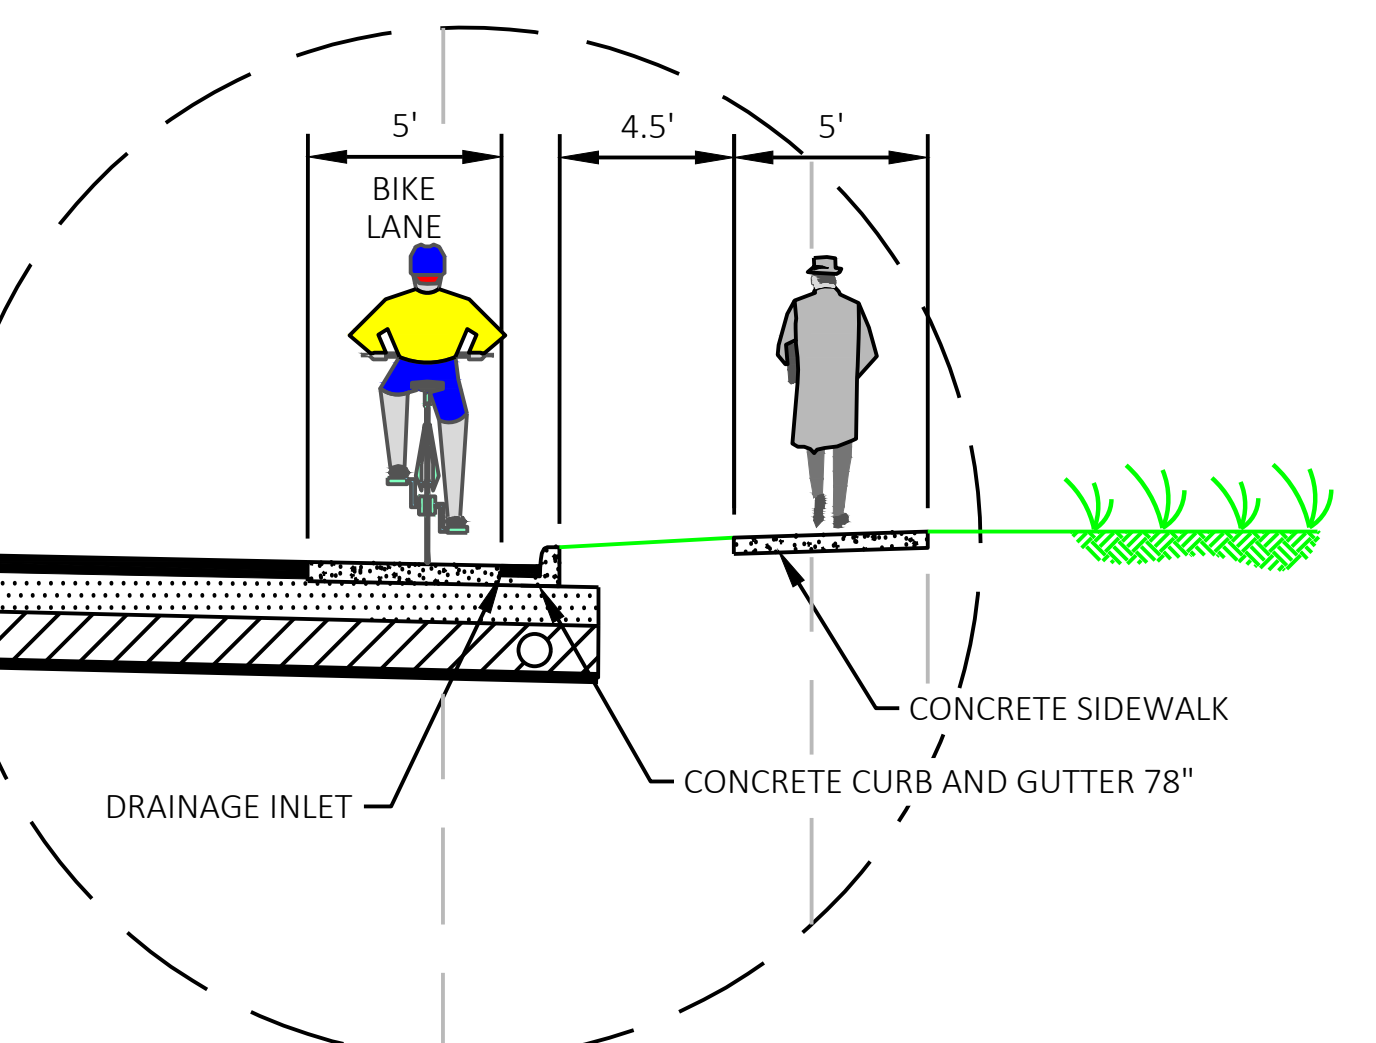

**ALTERNATIVE 78" CURB AND GUTTER
FOR BICYCLE LANES
(** ALTERNATIVE CURB AND GUTTER COULD BE IMPLEMENTED
ALONG ALL SECTIONS OF WIS 52 FOR THE BICYCLE LANE)**

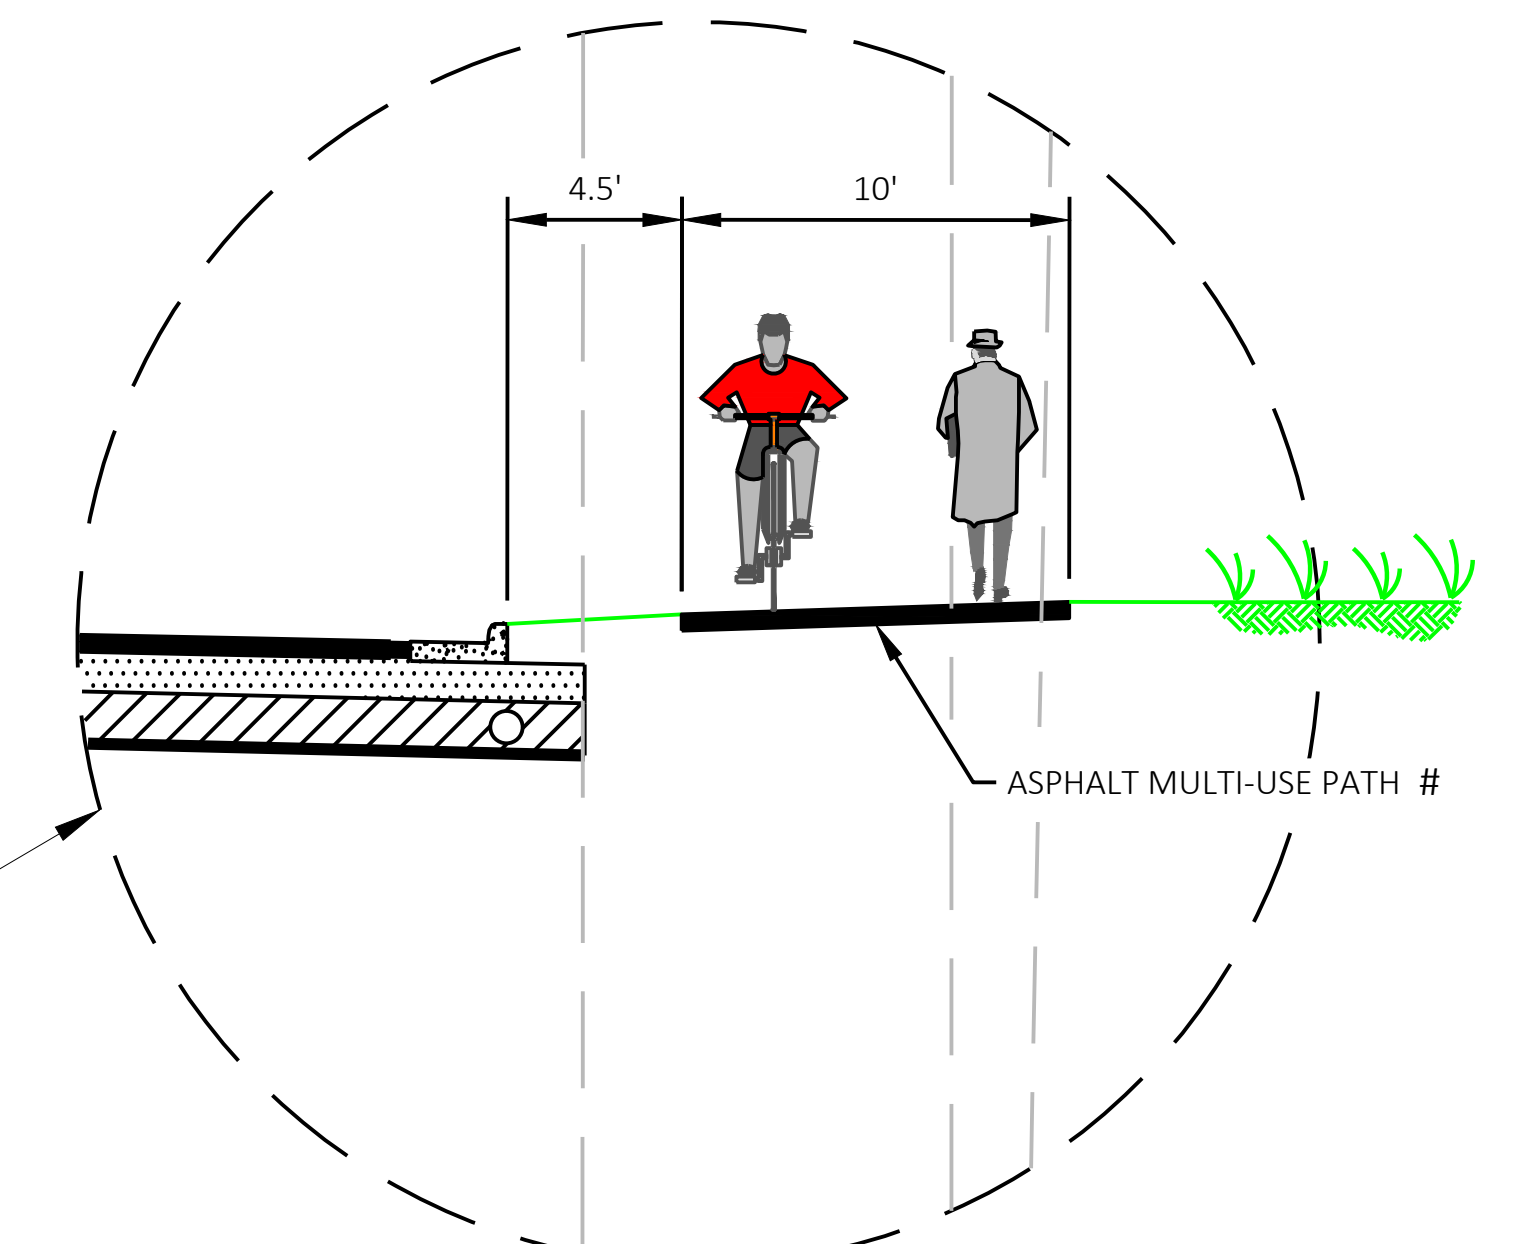

**ALTERNATIVE 10-FOOT MULTI-USE PATH
FOR PEDESTRIANS AND BICYCLES
(CITY OF WAUSAU REQUESTED OPTION)
(THE PATH IS SUBJECT TO CITY APPROVAL AND FUNDING PARTICIPATION)
(THE EXHIBITS DEMONSTRATE THE IMPACTS REQUIRED FOR A PATH
FROM NORTH 13TH STREET TO NORTH 18TH STREET)**