



PRELIMINARY

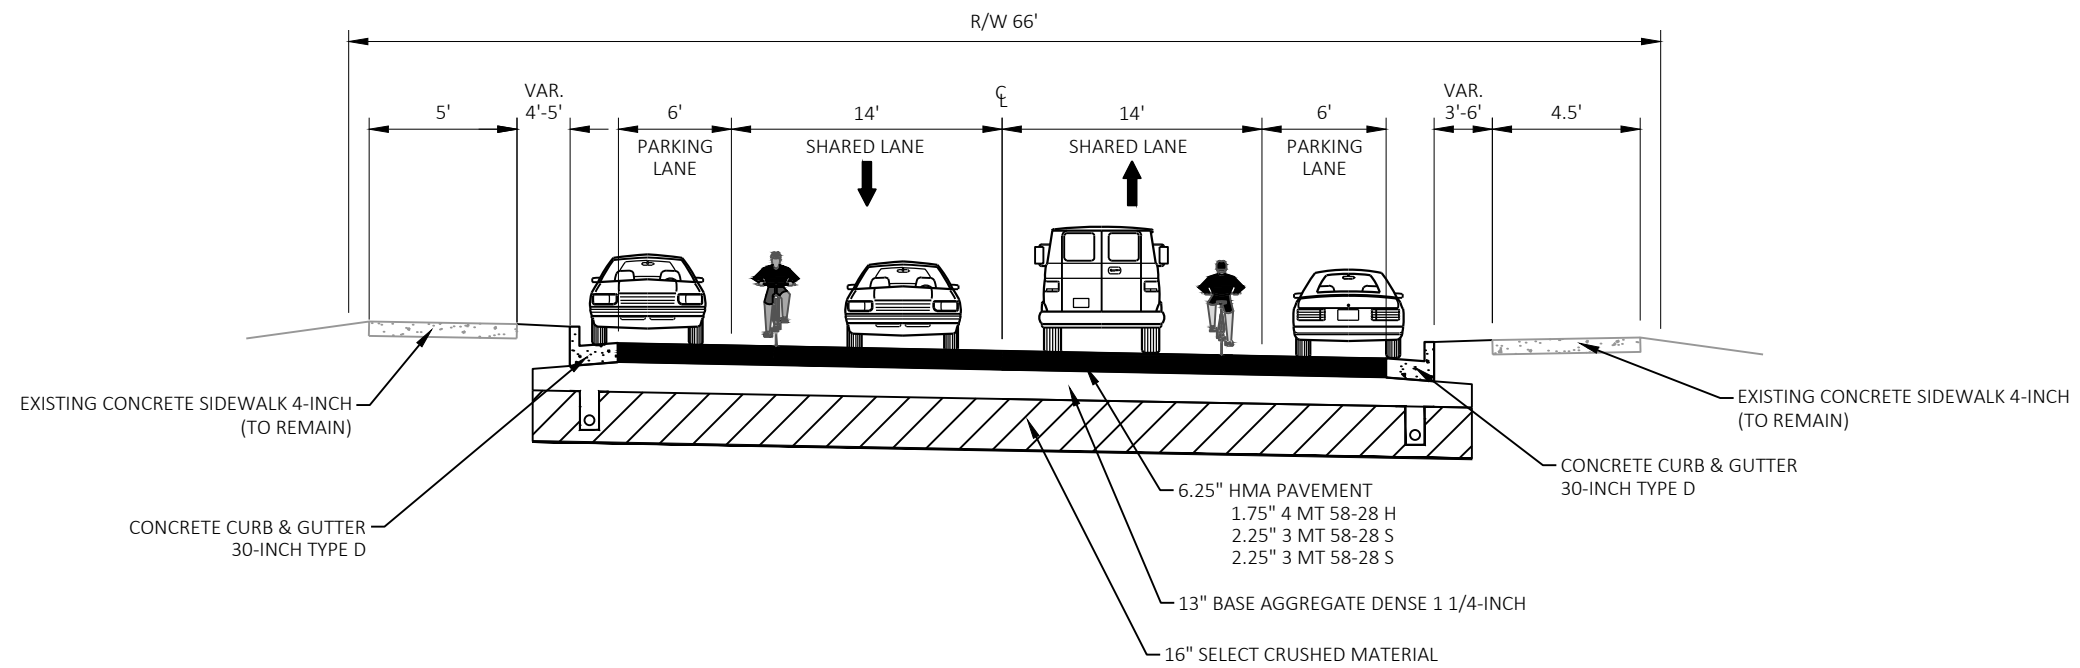

FINISHED TYPICAL SECTION
WIS 91 - STATE ST TO JOHNSON ST

PRELIMINARY

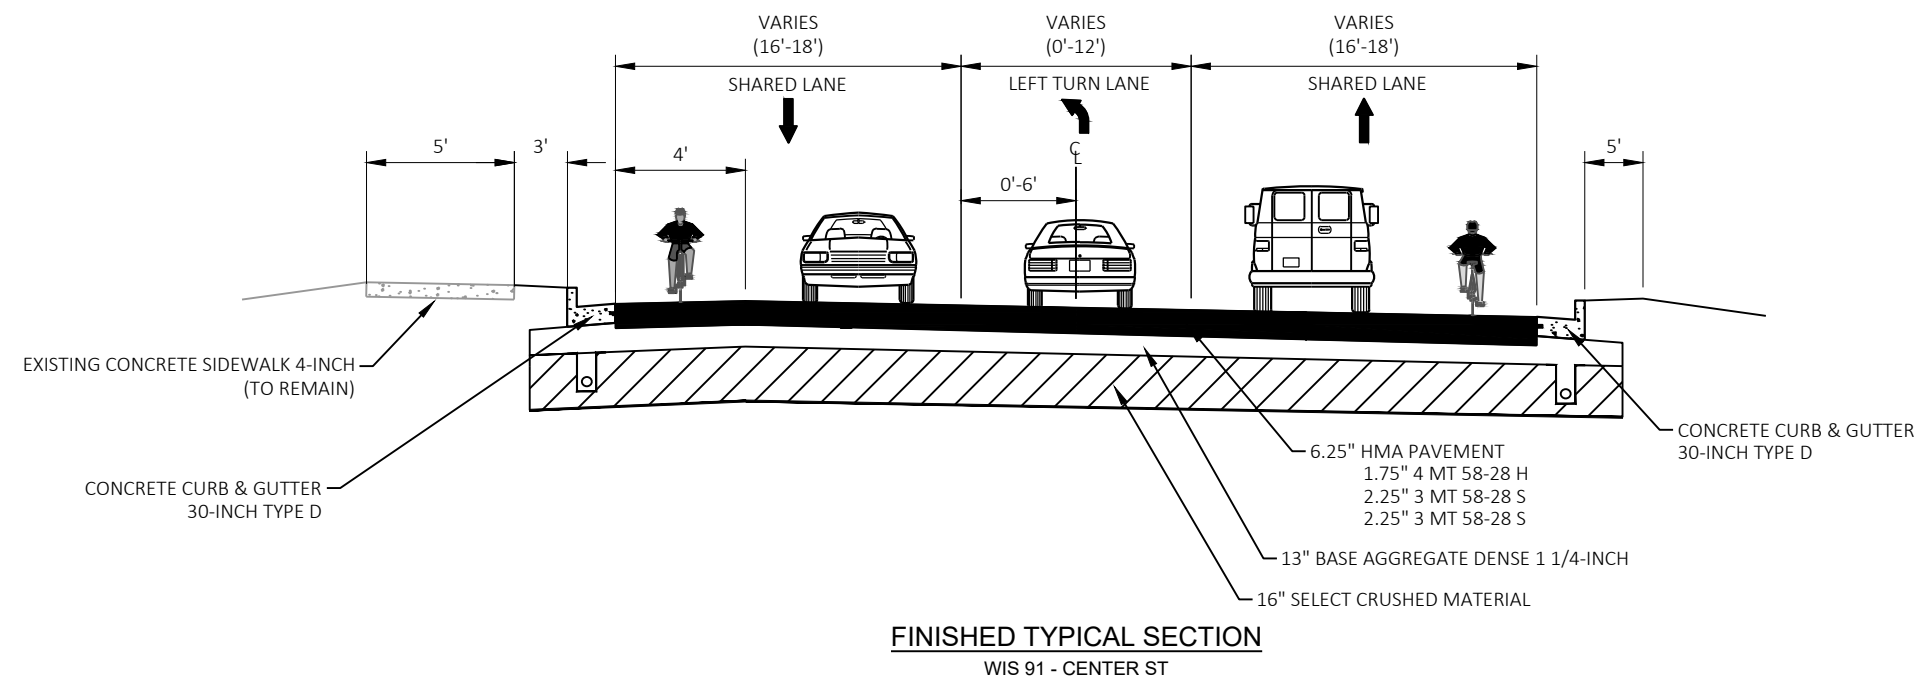

PRELIMINARY

