
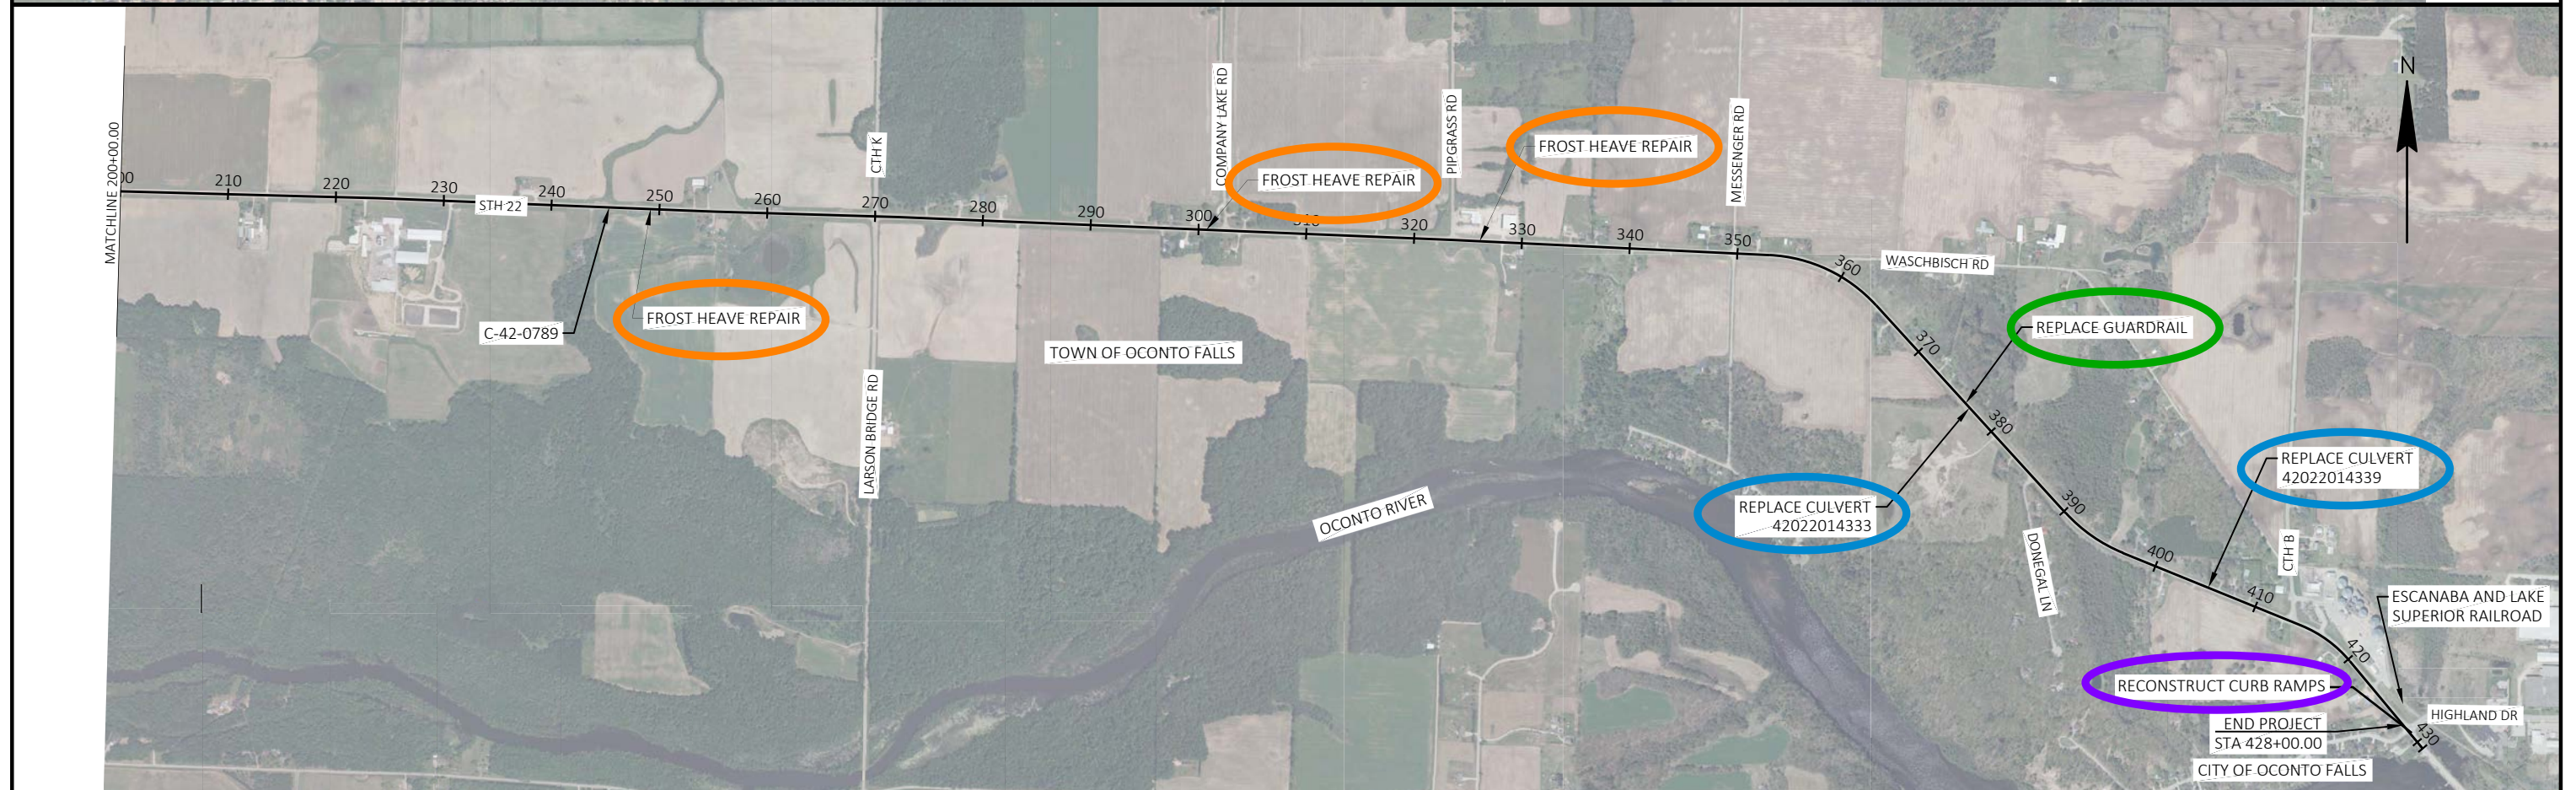


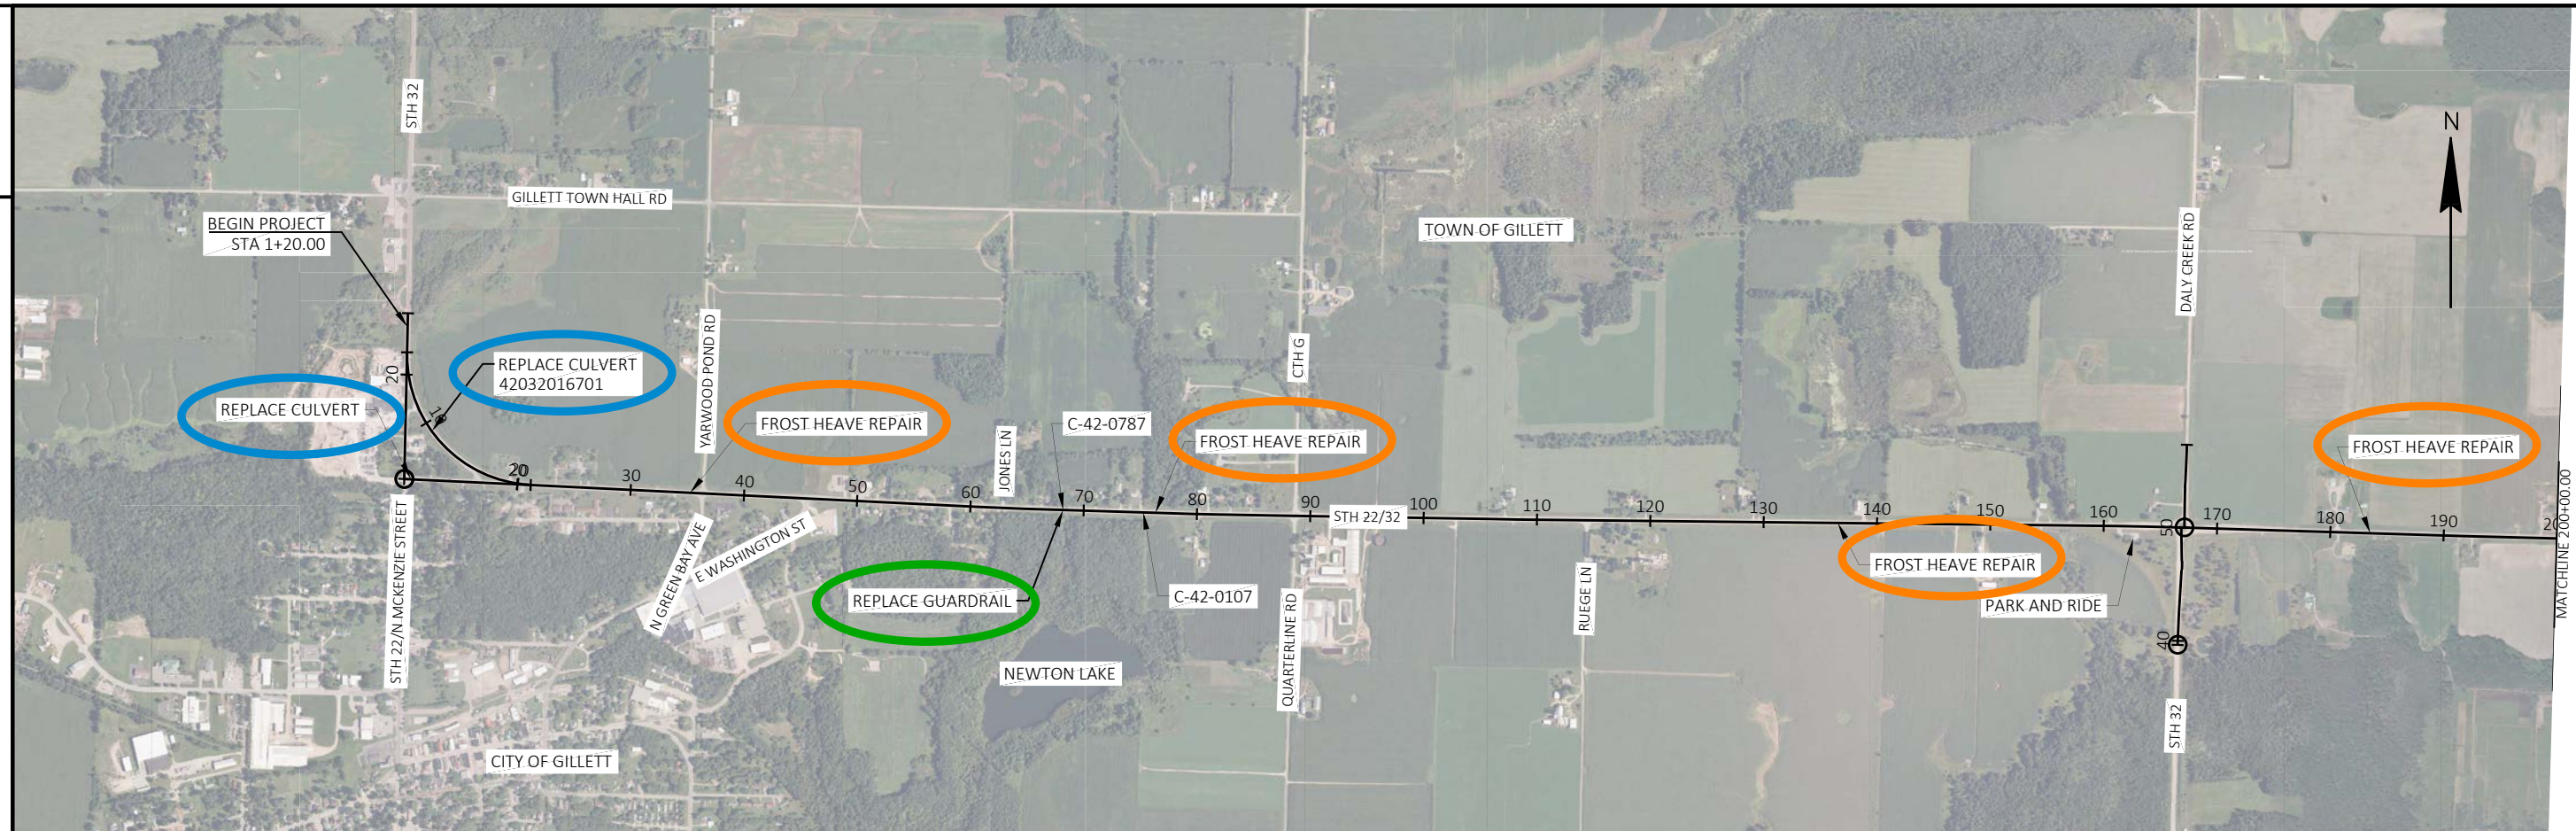

PROJECT NO: 9180-34-71	HWY: STH 22	COUNTY: OCONTO	PROJECT OVERVIEW	SHEET	E
------------------------	-------------	----------------	------------------	-------	---