


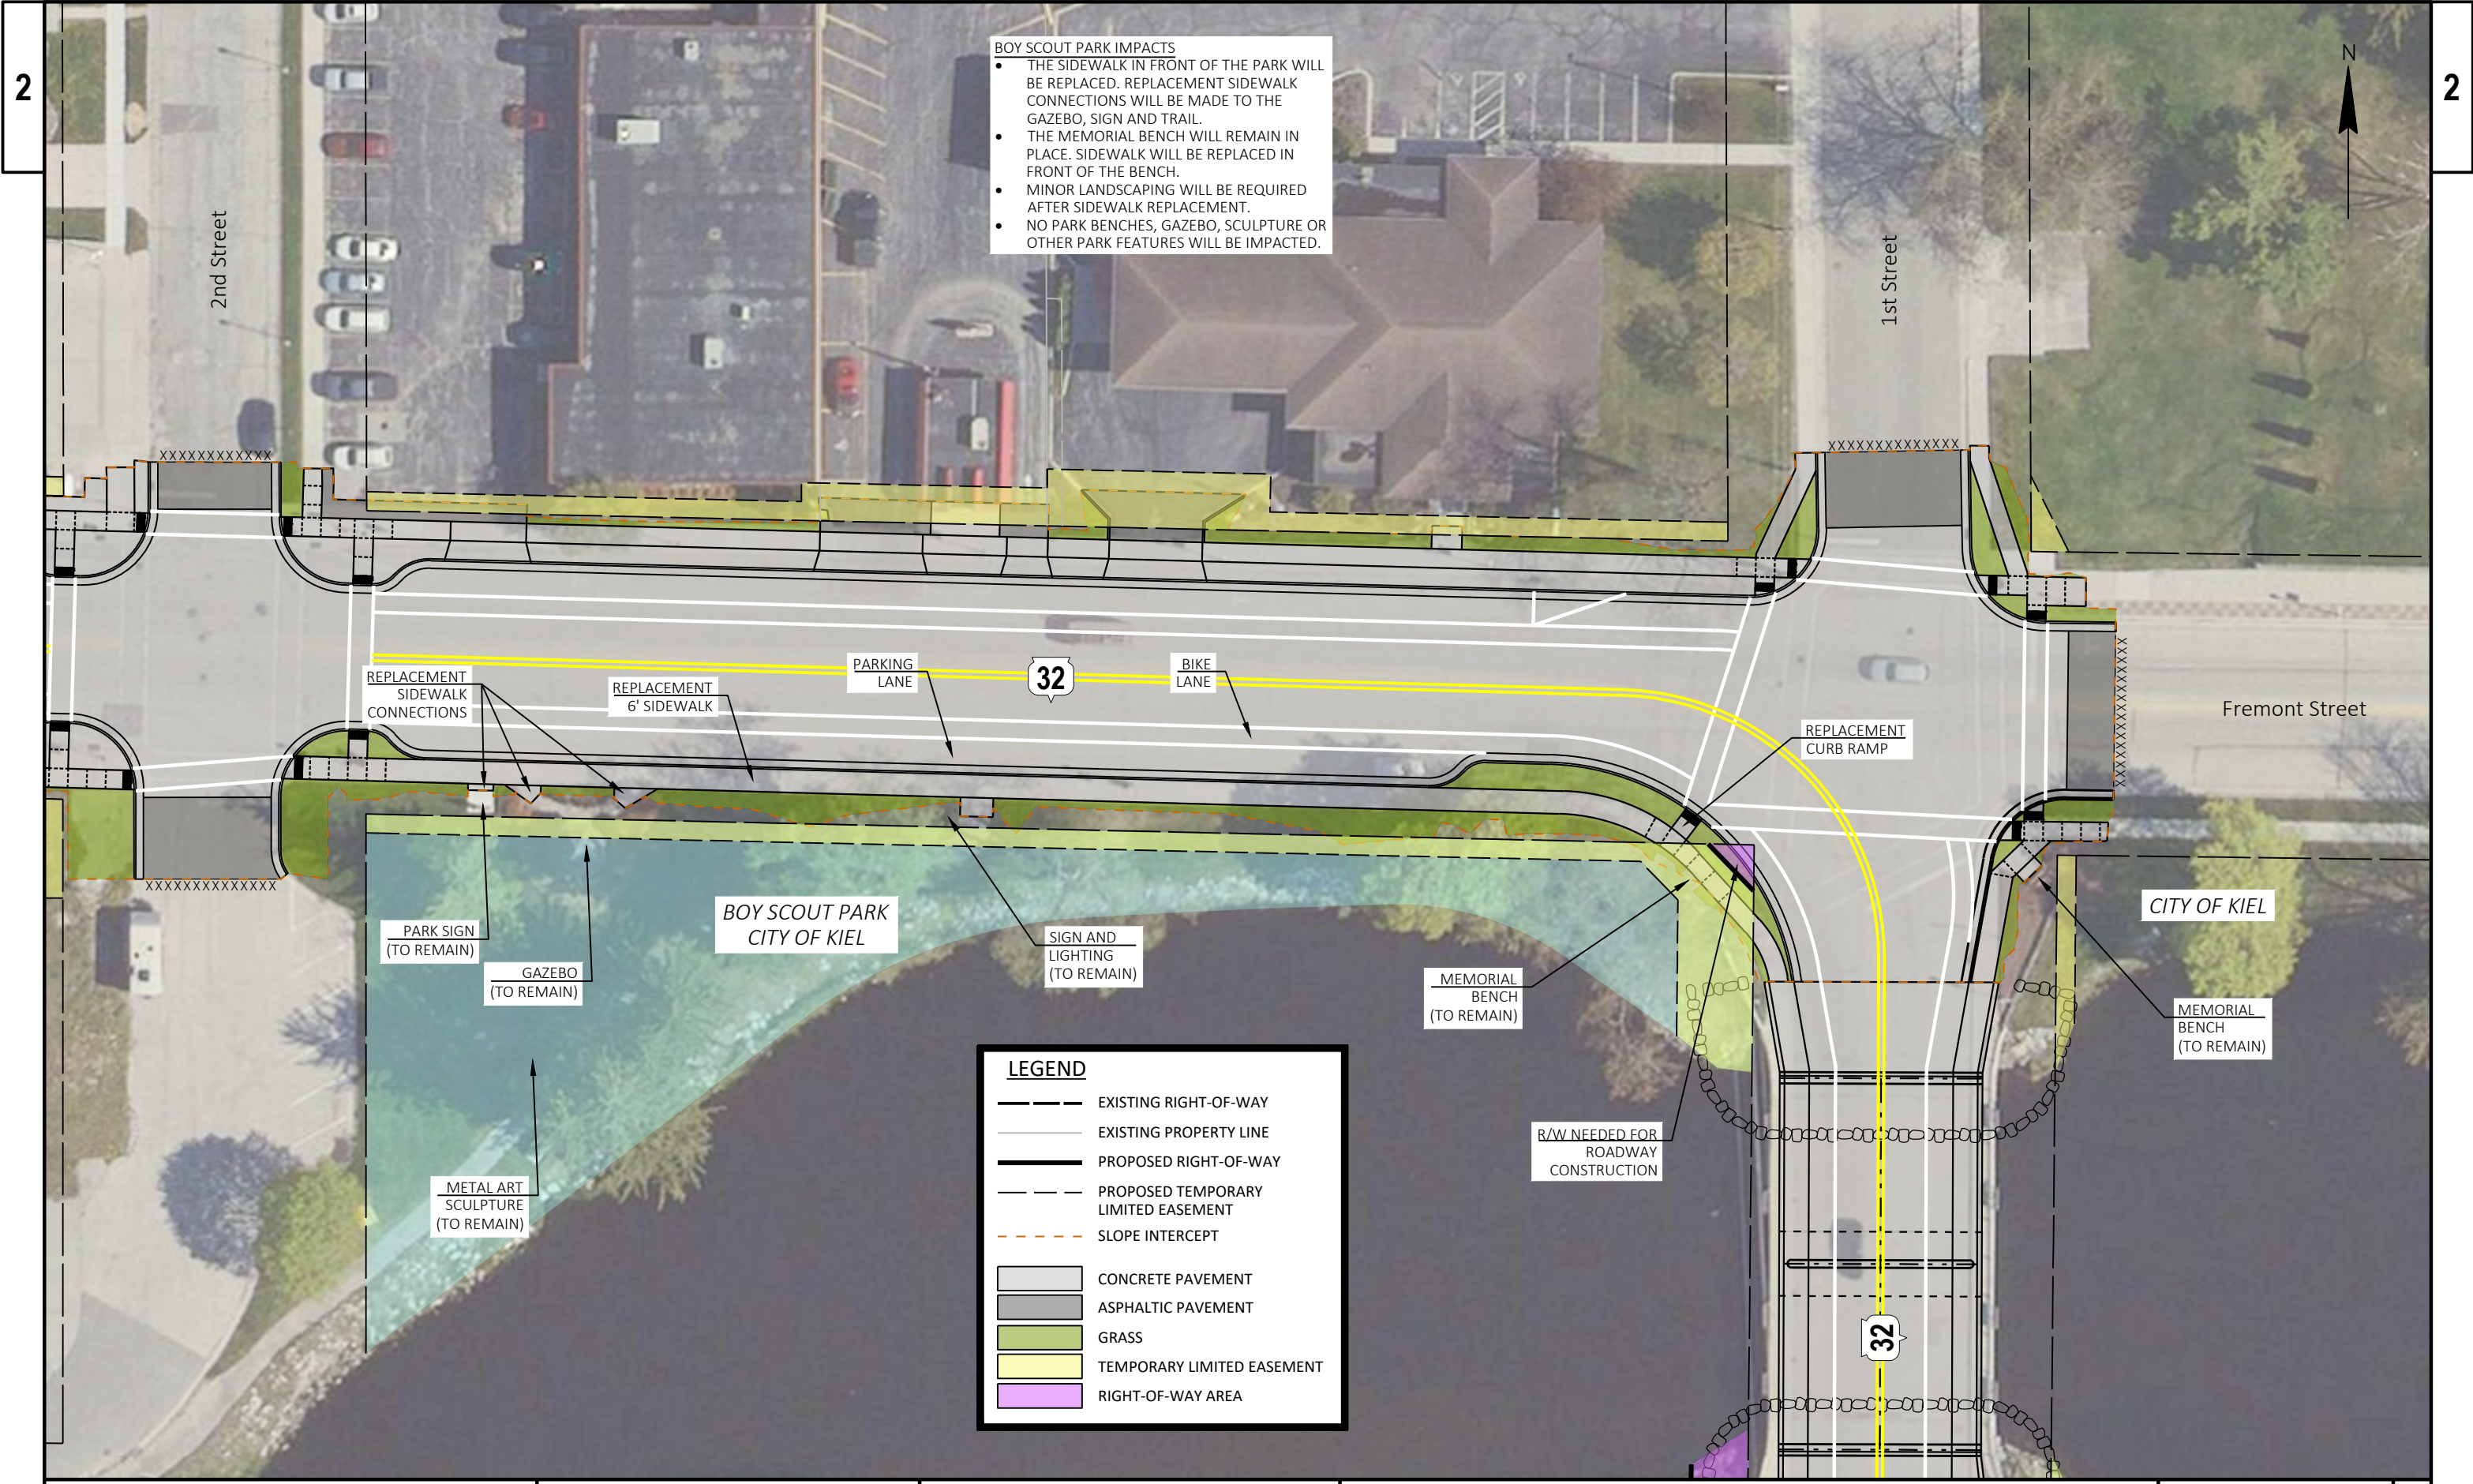


BOY SCOUT PARK IMPACTS

- THE SIDEWALK IN FRONT OF THE PARK WILL BE REPLACED. REPLACEMENT SIDEWALK CONNECTIONS WILL BE MADE TO THE GAZEBO, SIGN AND TRAIL.
- THE MEMORIAL BENCH WILL REMAIN IN PLACE. SIDEWALK WILL BE REPLACED IN FRONT OF THE BENCH.
- MINOR LANDSCAPING WILL BE REQUIRED AFTER SIDEWALK REPLACEMENT.
- NO PARK BENCHES, GAZEBO, SCULPTURE OR OTHER PARK FEATURES WILL BE IMPACTED.

LEGEND

	EXISTING RIGHT-OF-WAY
	EXISTING PROPERTY LINE
	PROPOSED RIGHT-OF-WAY
	PROPOSED TEMPORARY LIMITED EASEMENT
	SLOPE INTERCEPT
	CONCRETE PAVEMENT
	ASPHALTIC PAVEMENT
	GRASS
	TEMPORARY LIMITED EASEMENT
	RIGHT-OF-WAY AREA

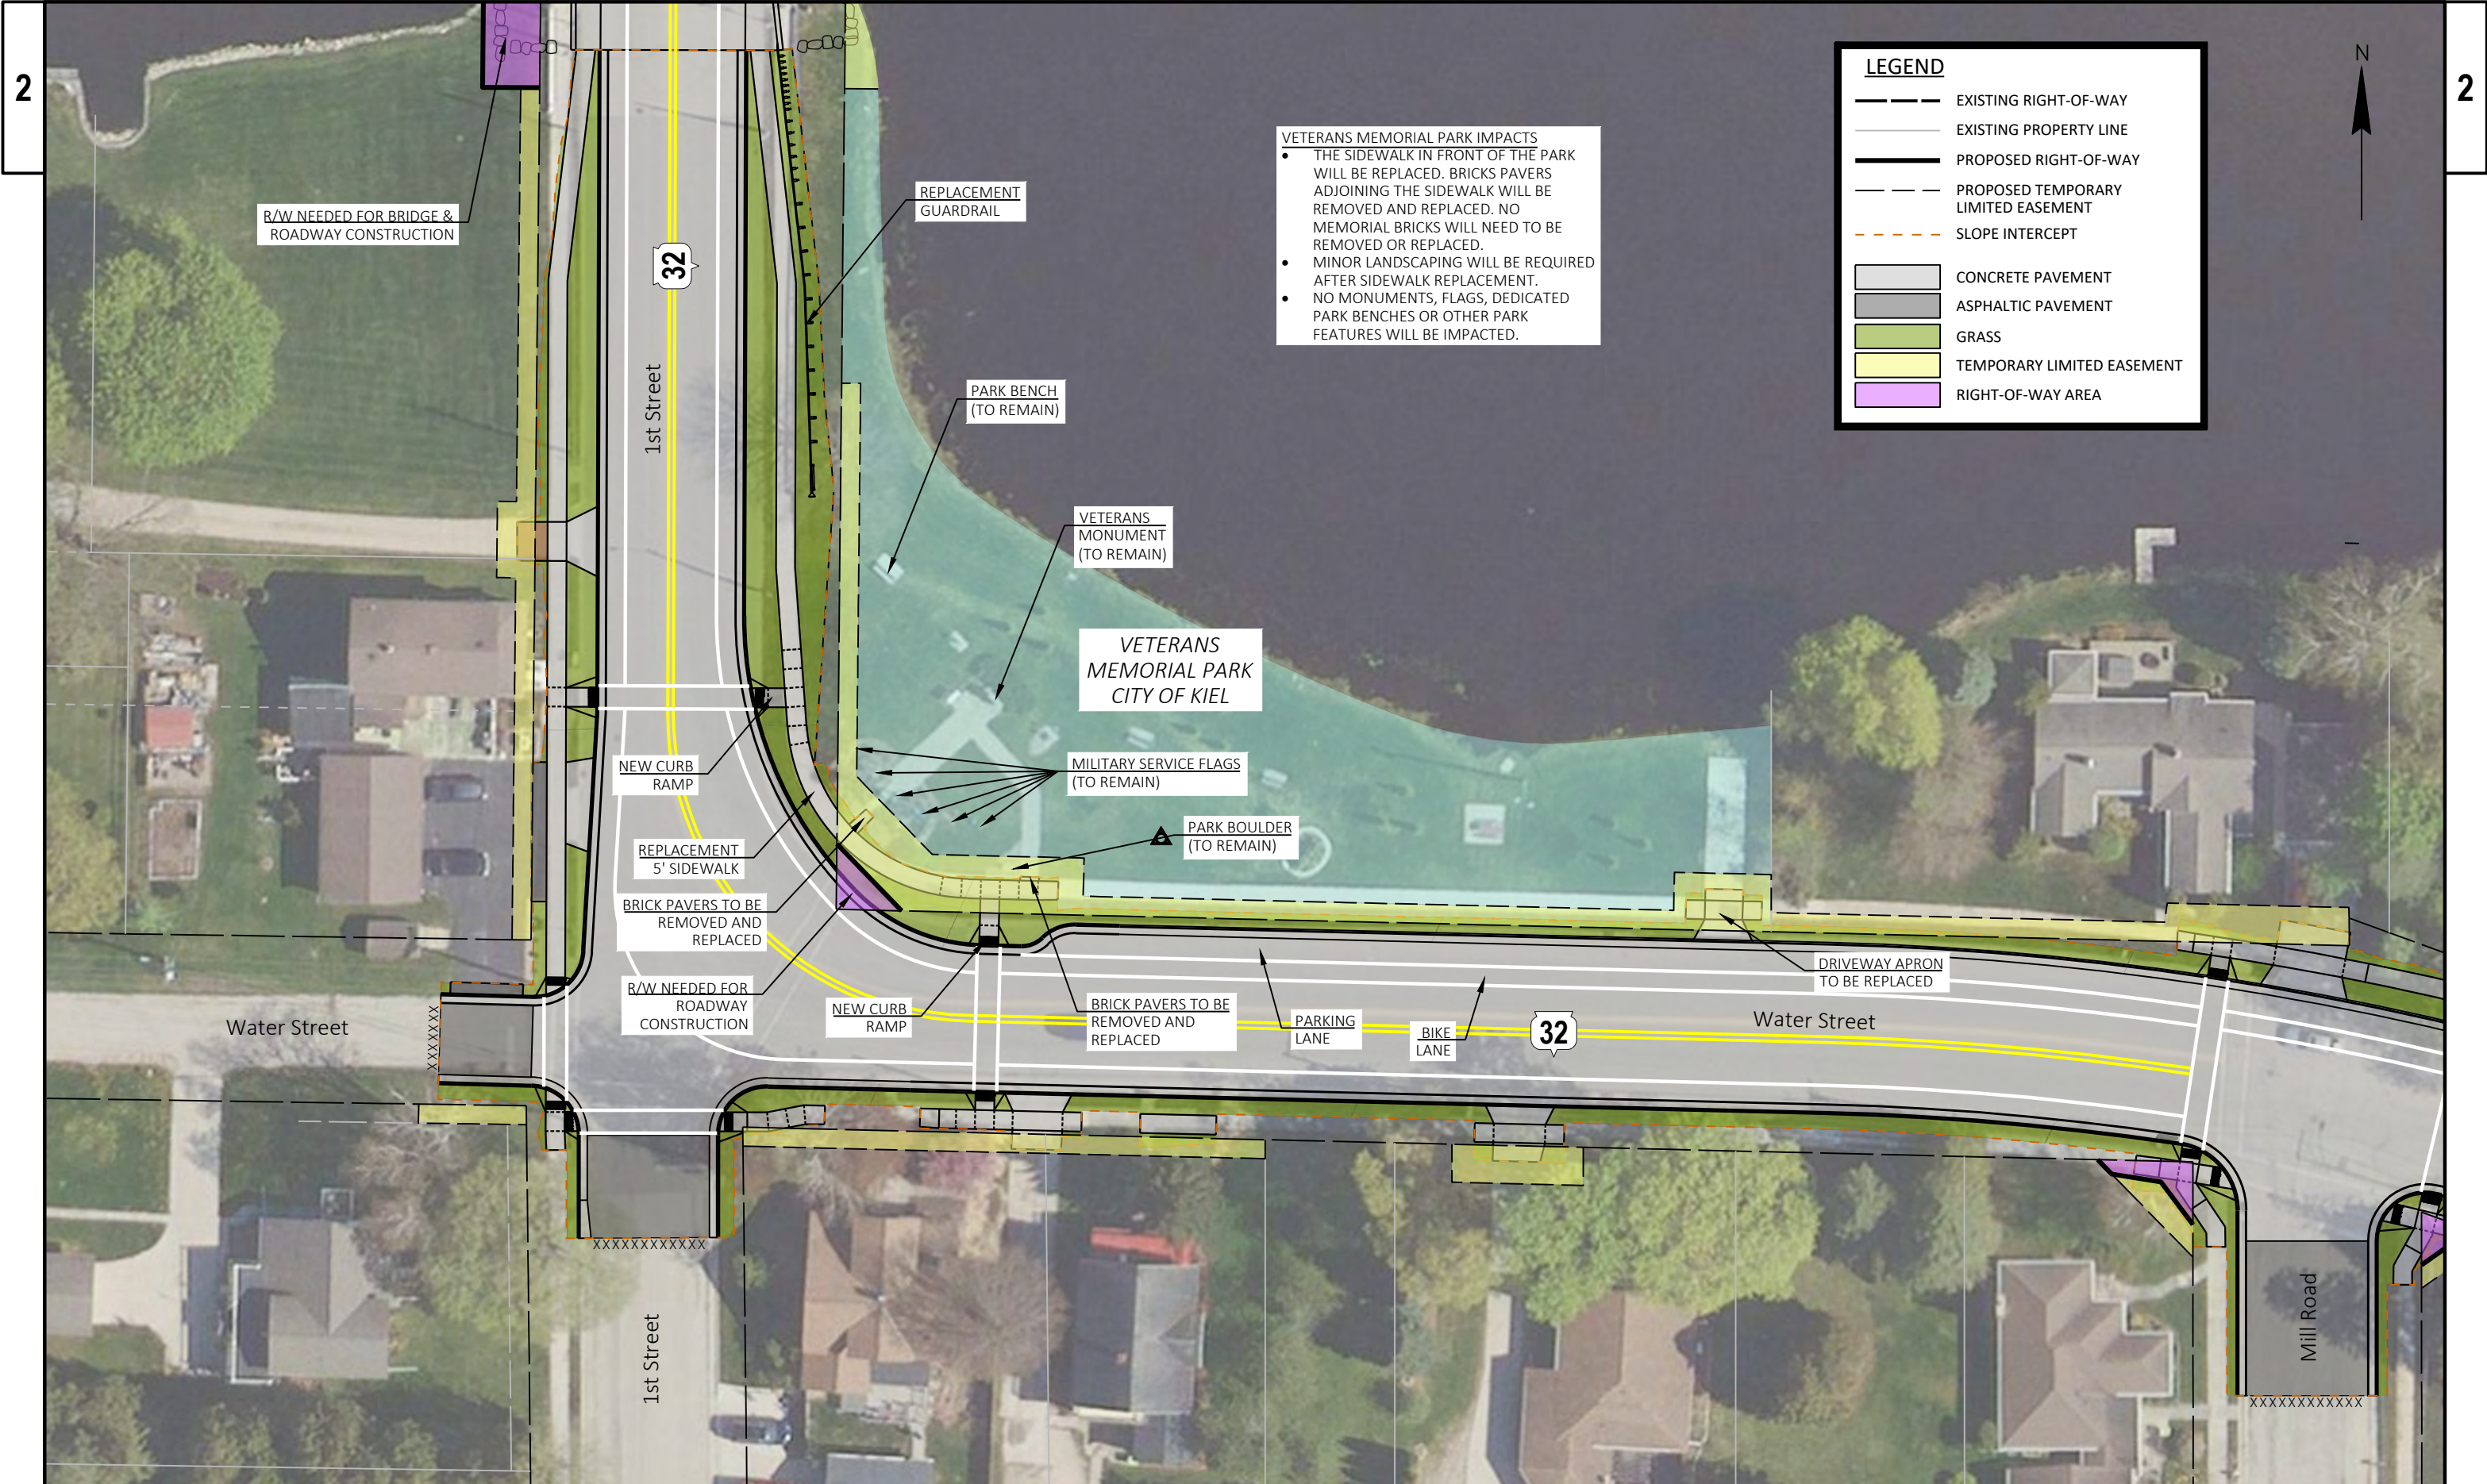

VETERANS MEMORIAL PARK IMPACTS

- THE SIDEWALK IN FRONT OF THE PARK WILL BE REPLACED. BRICKS PAVERS ADJOINING THE SIDEWALK WILL BE REMOVED AND REPLACED. NO MEMORIAL BRICKS WILL NEED TO BE REMOVED OR REPLACED.
- MINOR LANDSCAPING WILL BE REQUIRED AFTER SIDEWALK REPLACEMENT.
- NO MONUMENTS, FLAGS, DEDICATED PARK BENCHES OR OTHER PARK FEATURES WILL BE IMPACTED.

LEGEND	
	EXISTING RIGHT-OF-WAY
	EXISTING PROPERTY LINE
	PROPOSED RIGHT-OF-WAY
	PROPOSED TEMPORARY LIMITED EASEMENT
	SLOPE INTERCEPT
	CONCRETE PAVEMENT
	ASPHALTIC PAVEMENT
	GRASS
	TEMPORARY LIMITED EASEMENT
	RIGHT-OF-WAY AREA

