




WIS 32 (FREMONT STREET)

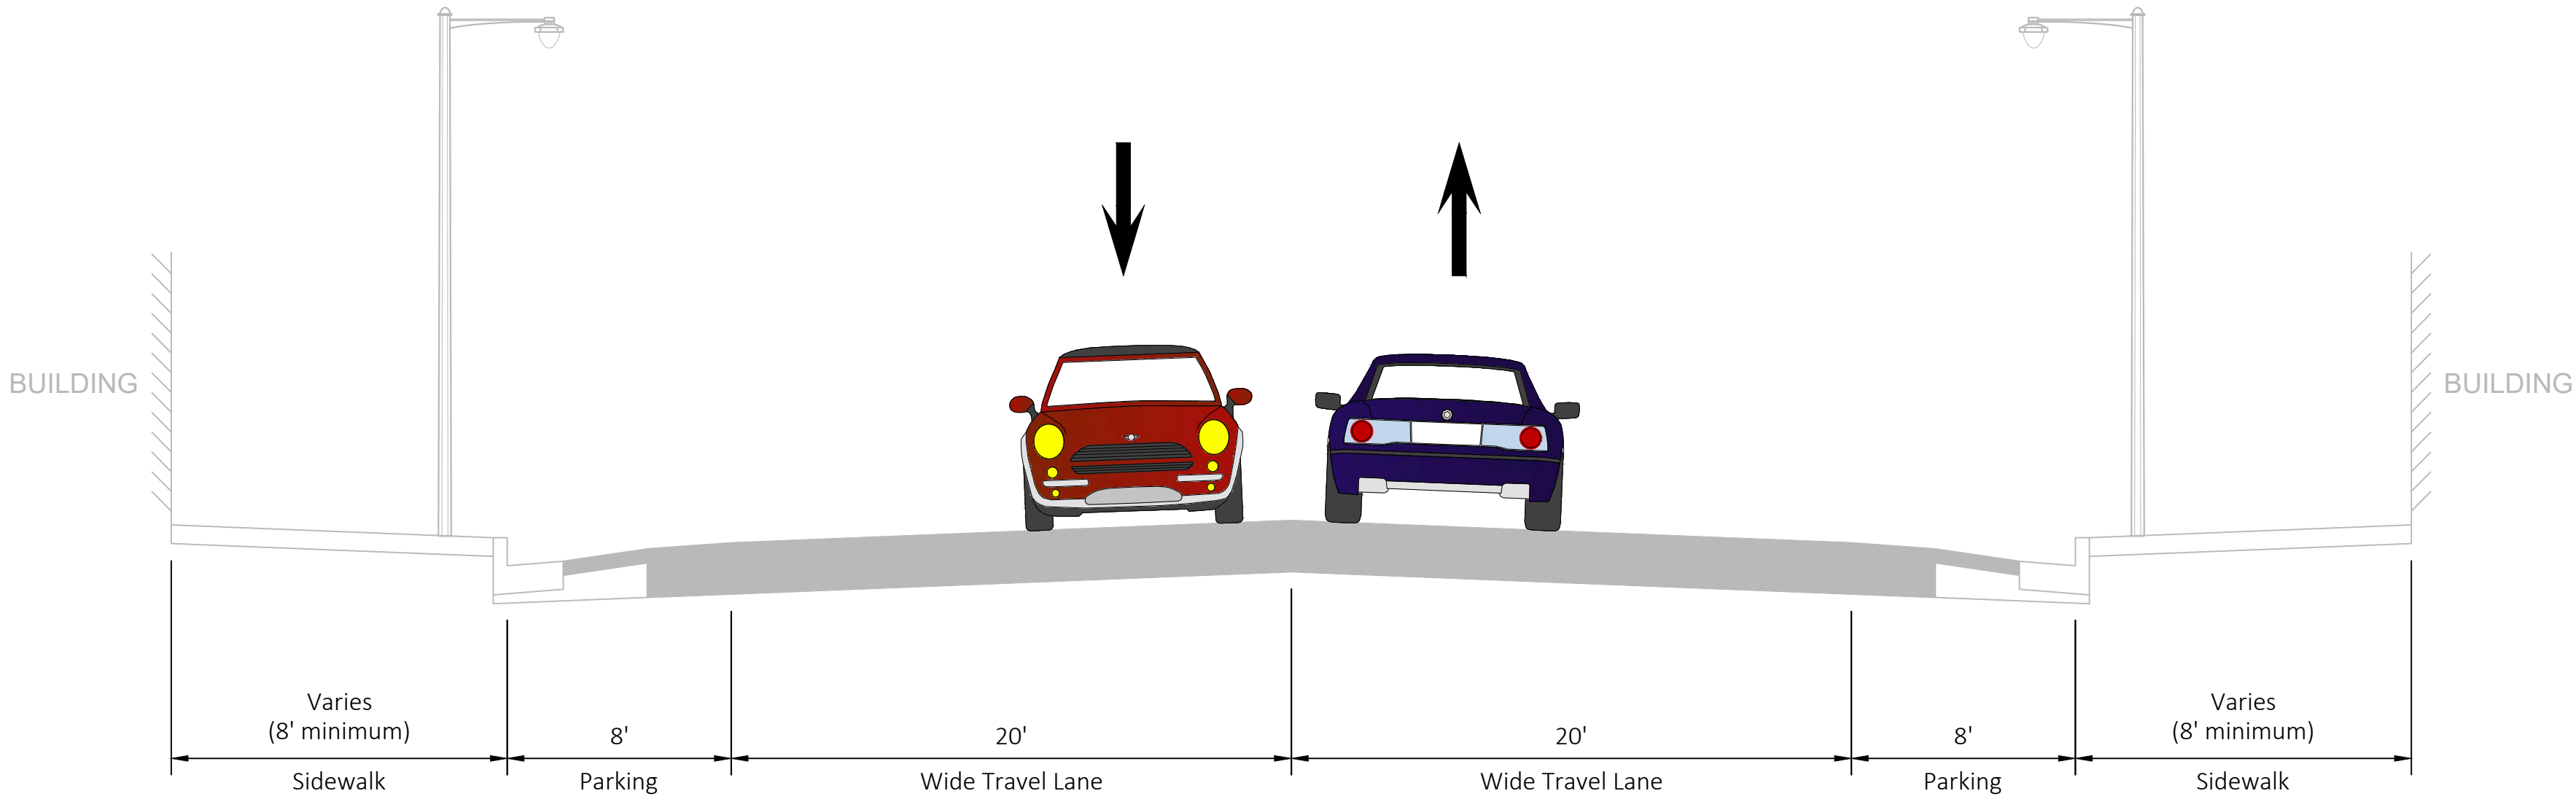

Existing Typical Section

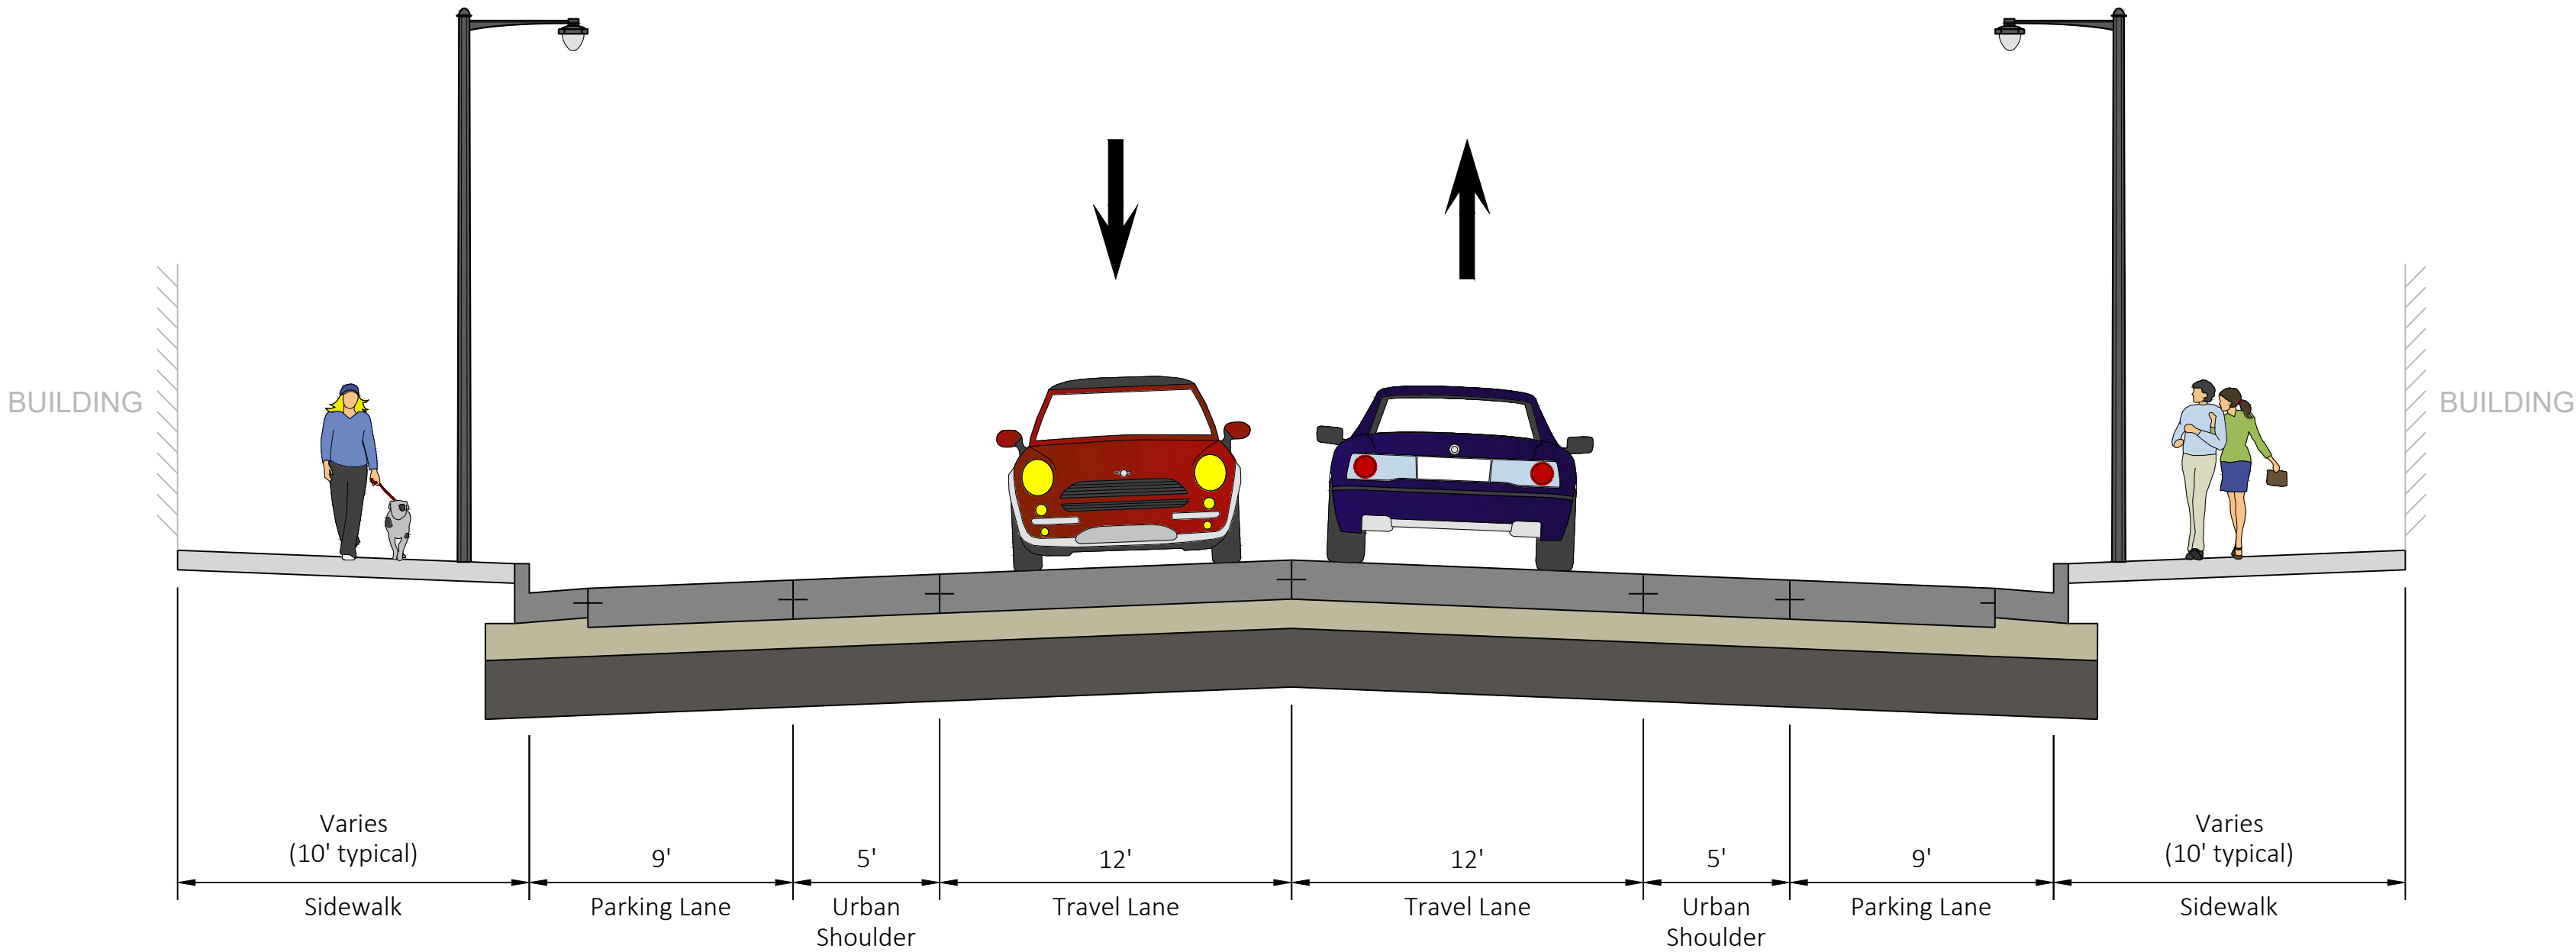

Proposed Typical Section

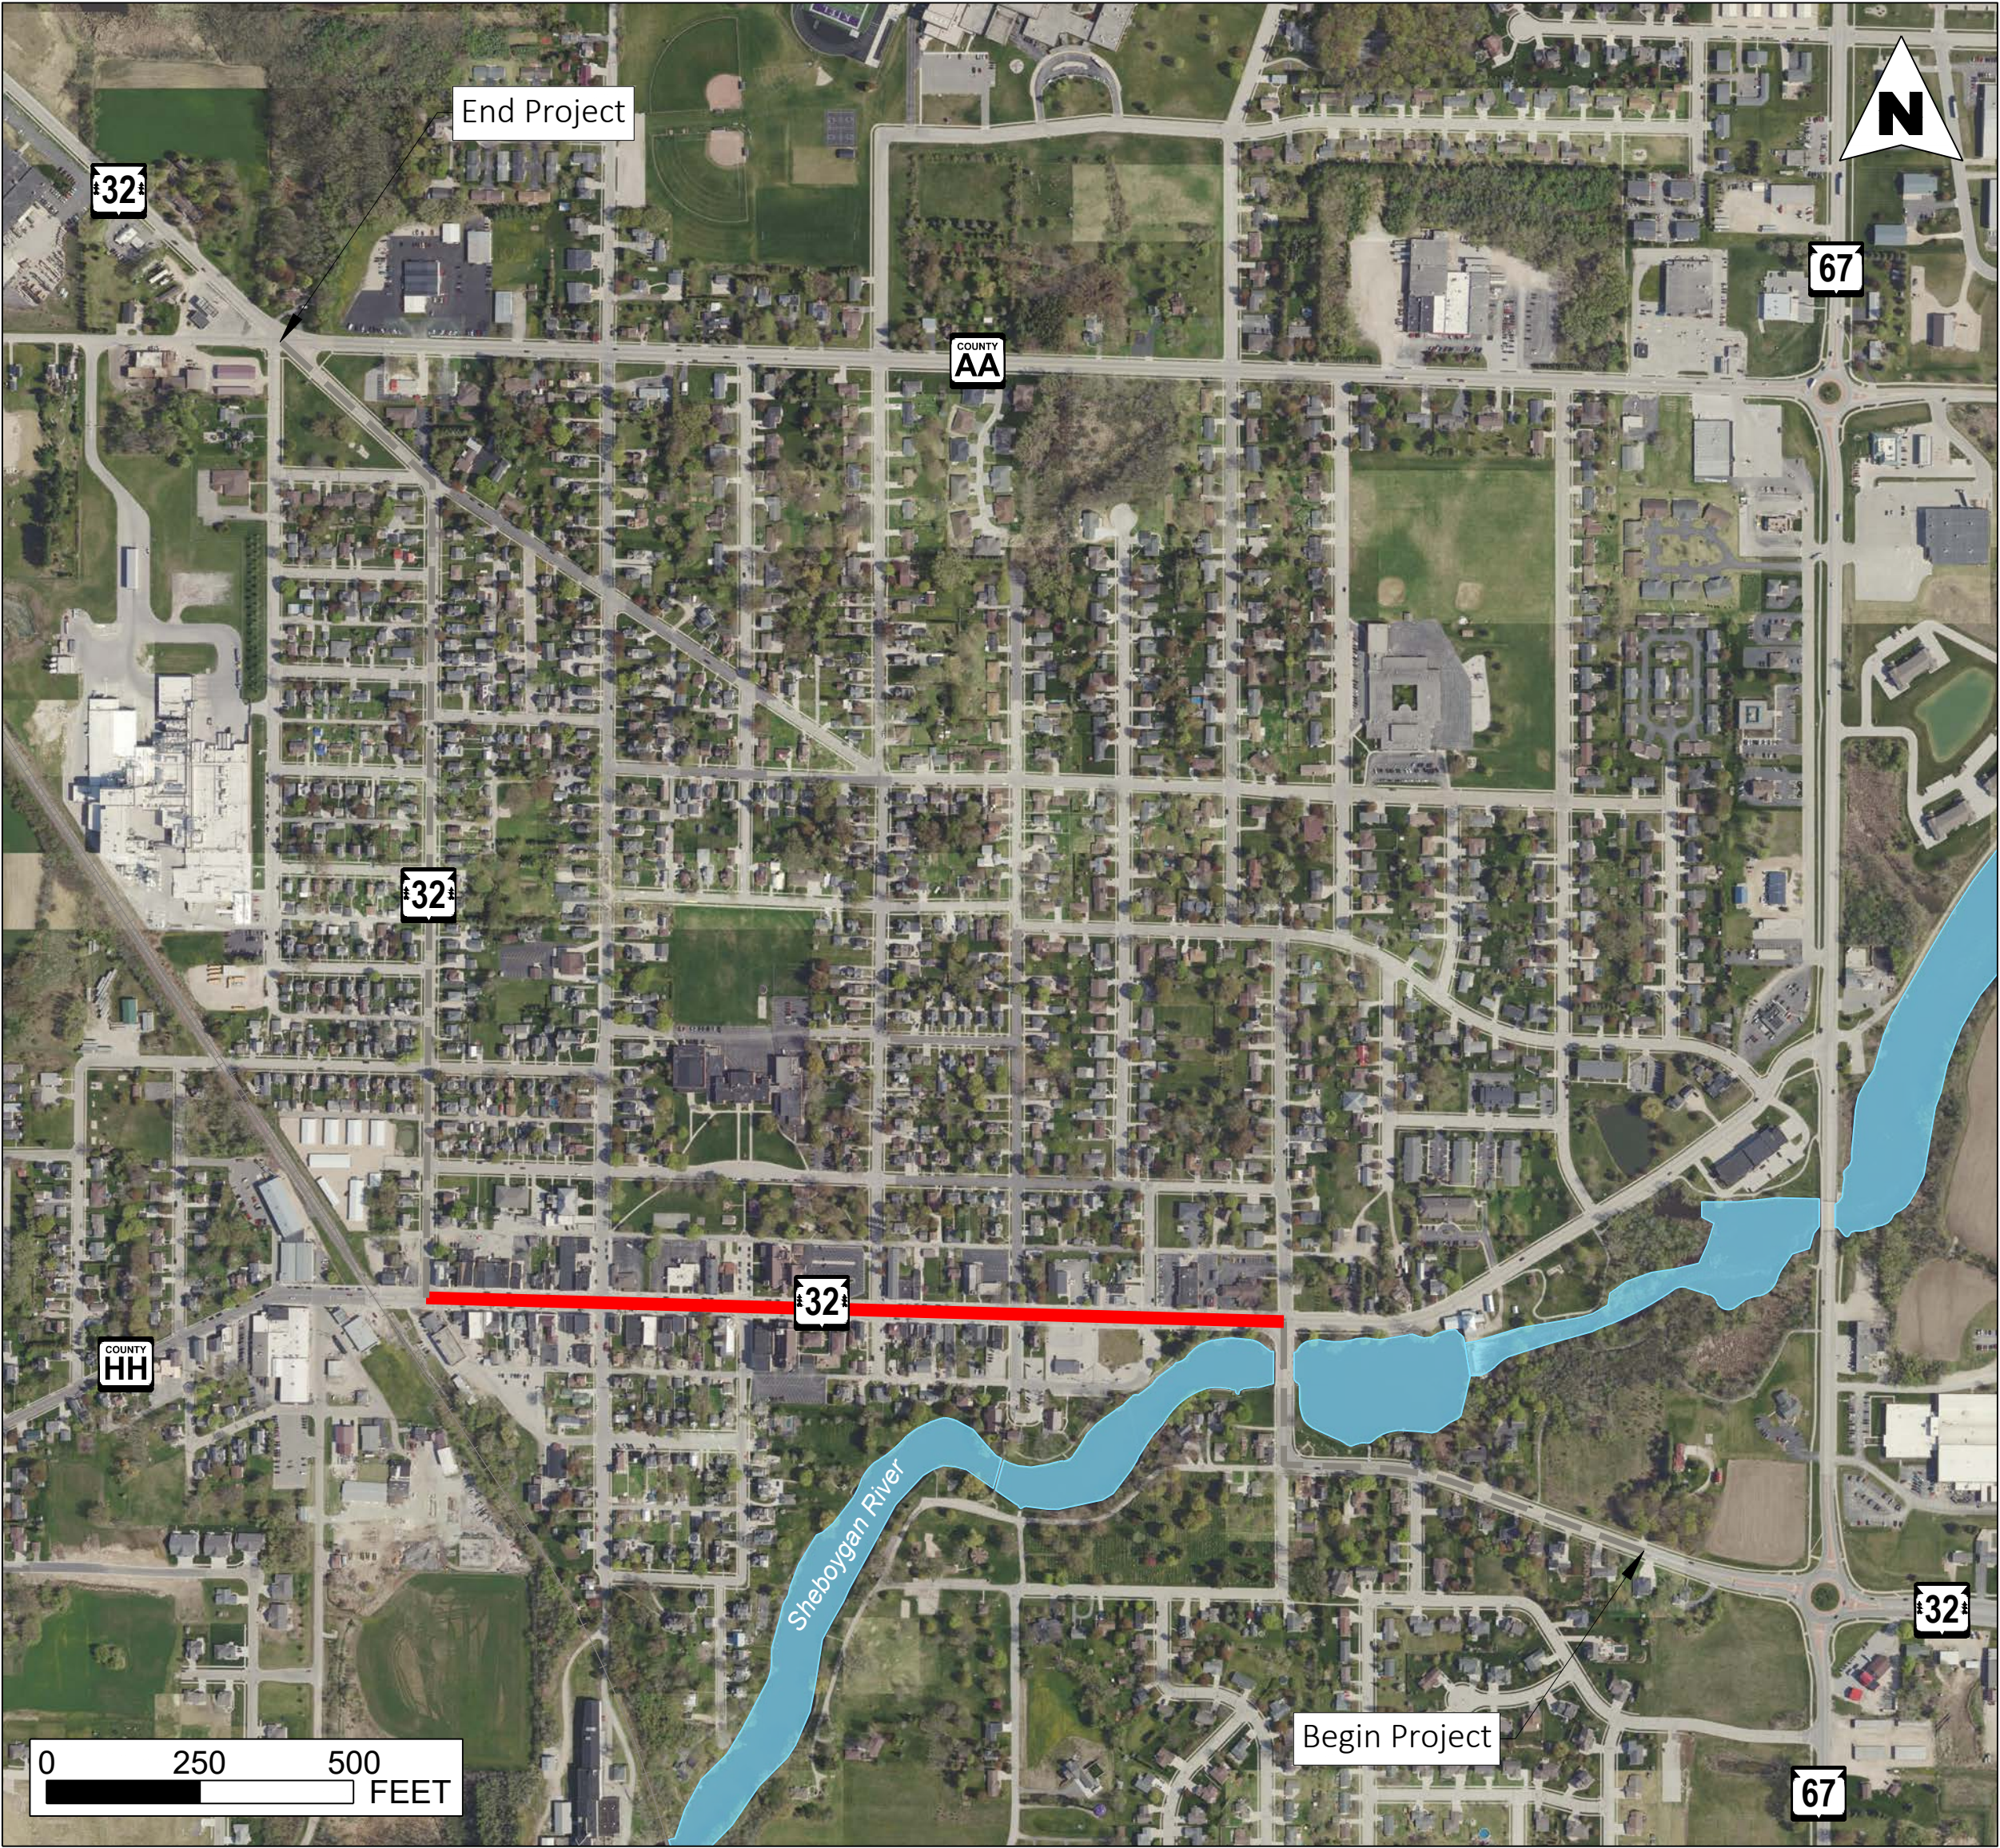

DESIGN NOTES

- Replacement of all sidewalks, curb ramps, and driveway aprons
- Replacement of storm sewer and utilities
- Urban paved shoulders that will accommodate bikes