




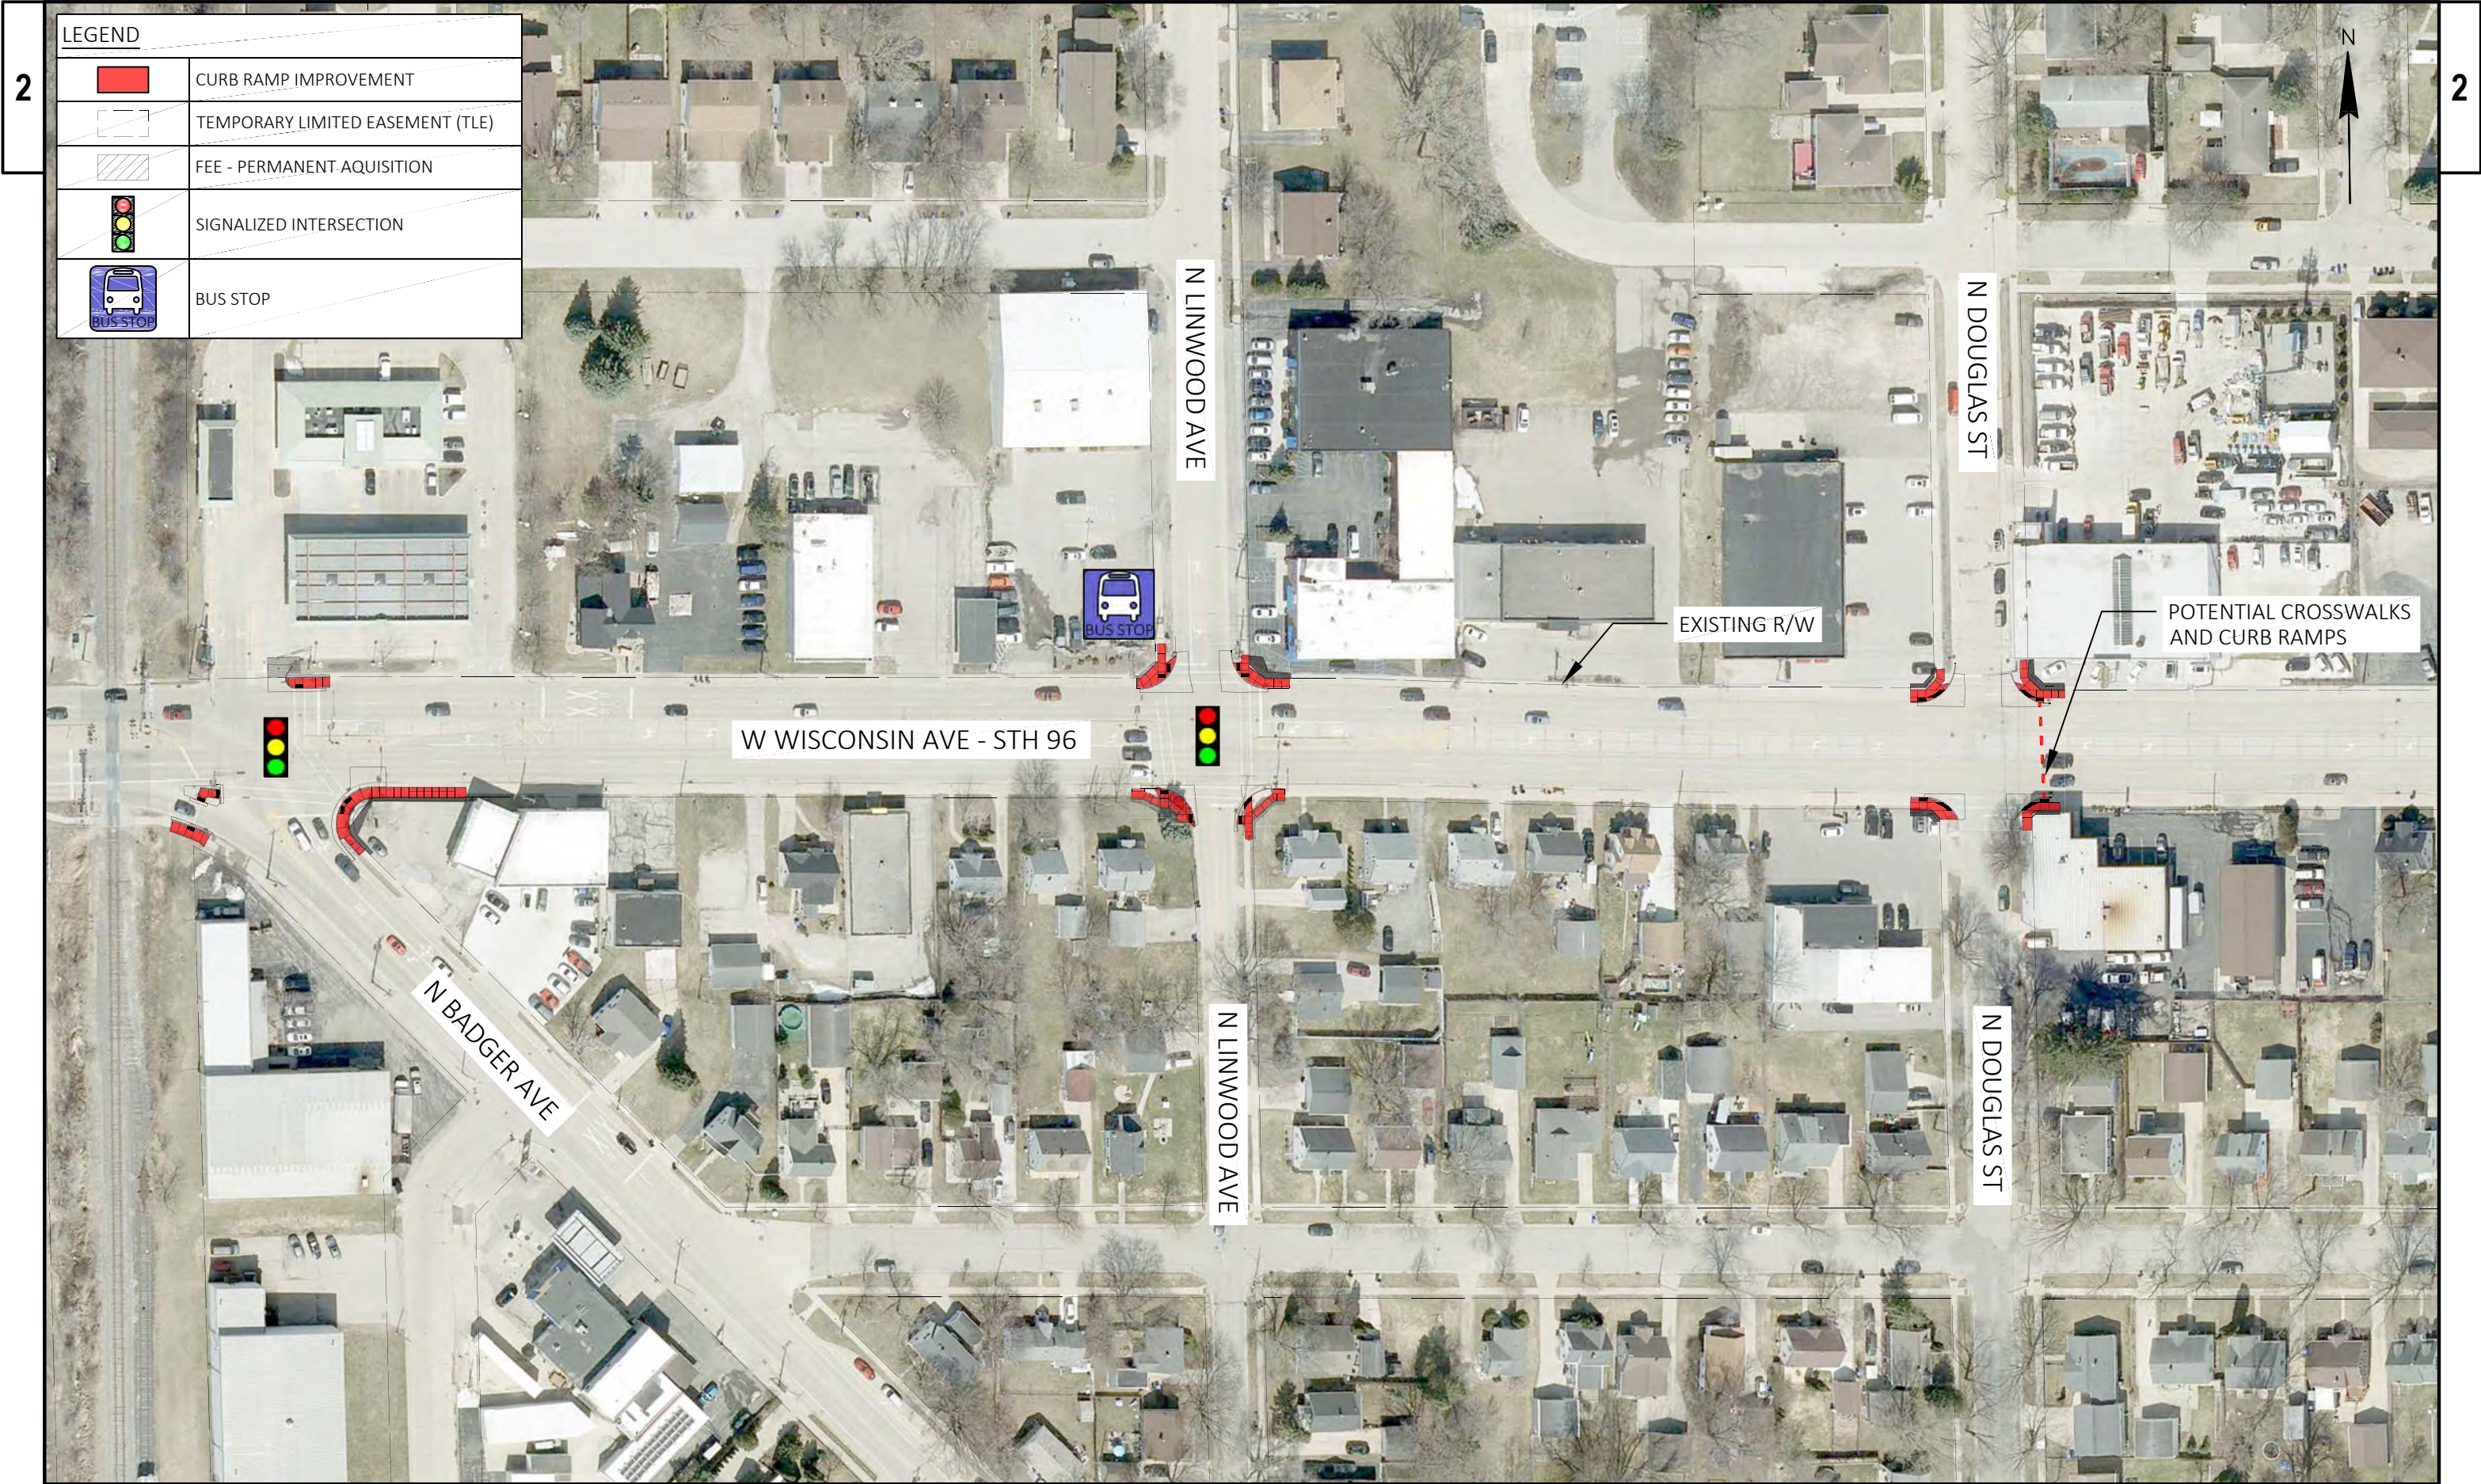

PROJECT NO: 1000-39-18

HWY: STH 125/96/47


COUNTY: OUTAGAMIE

CURB RAMP DISPLAY STH 96


SHEET


E




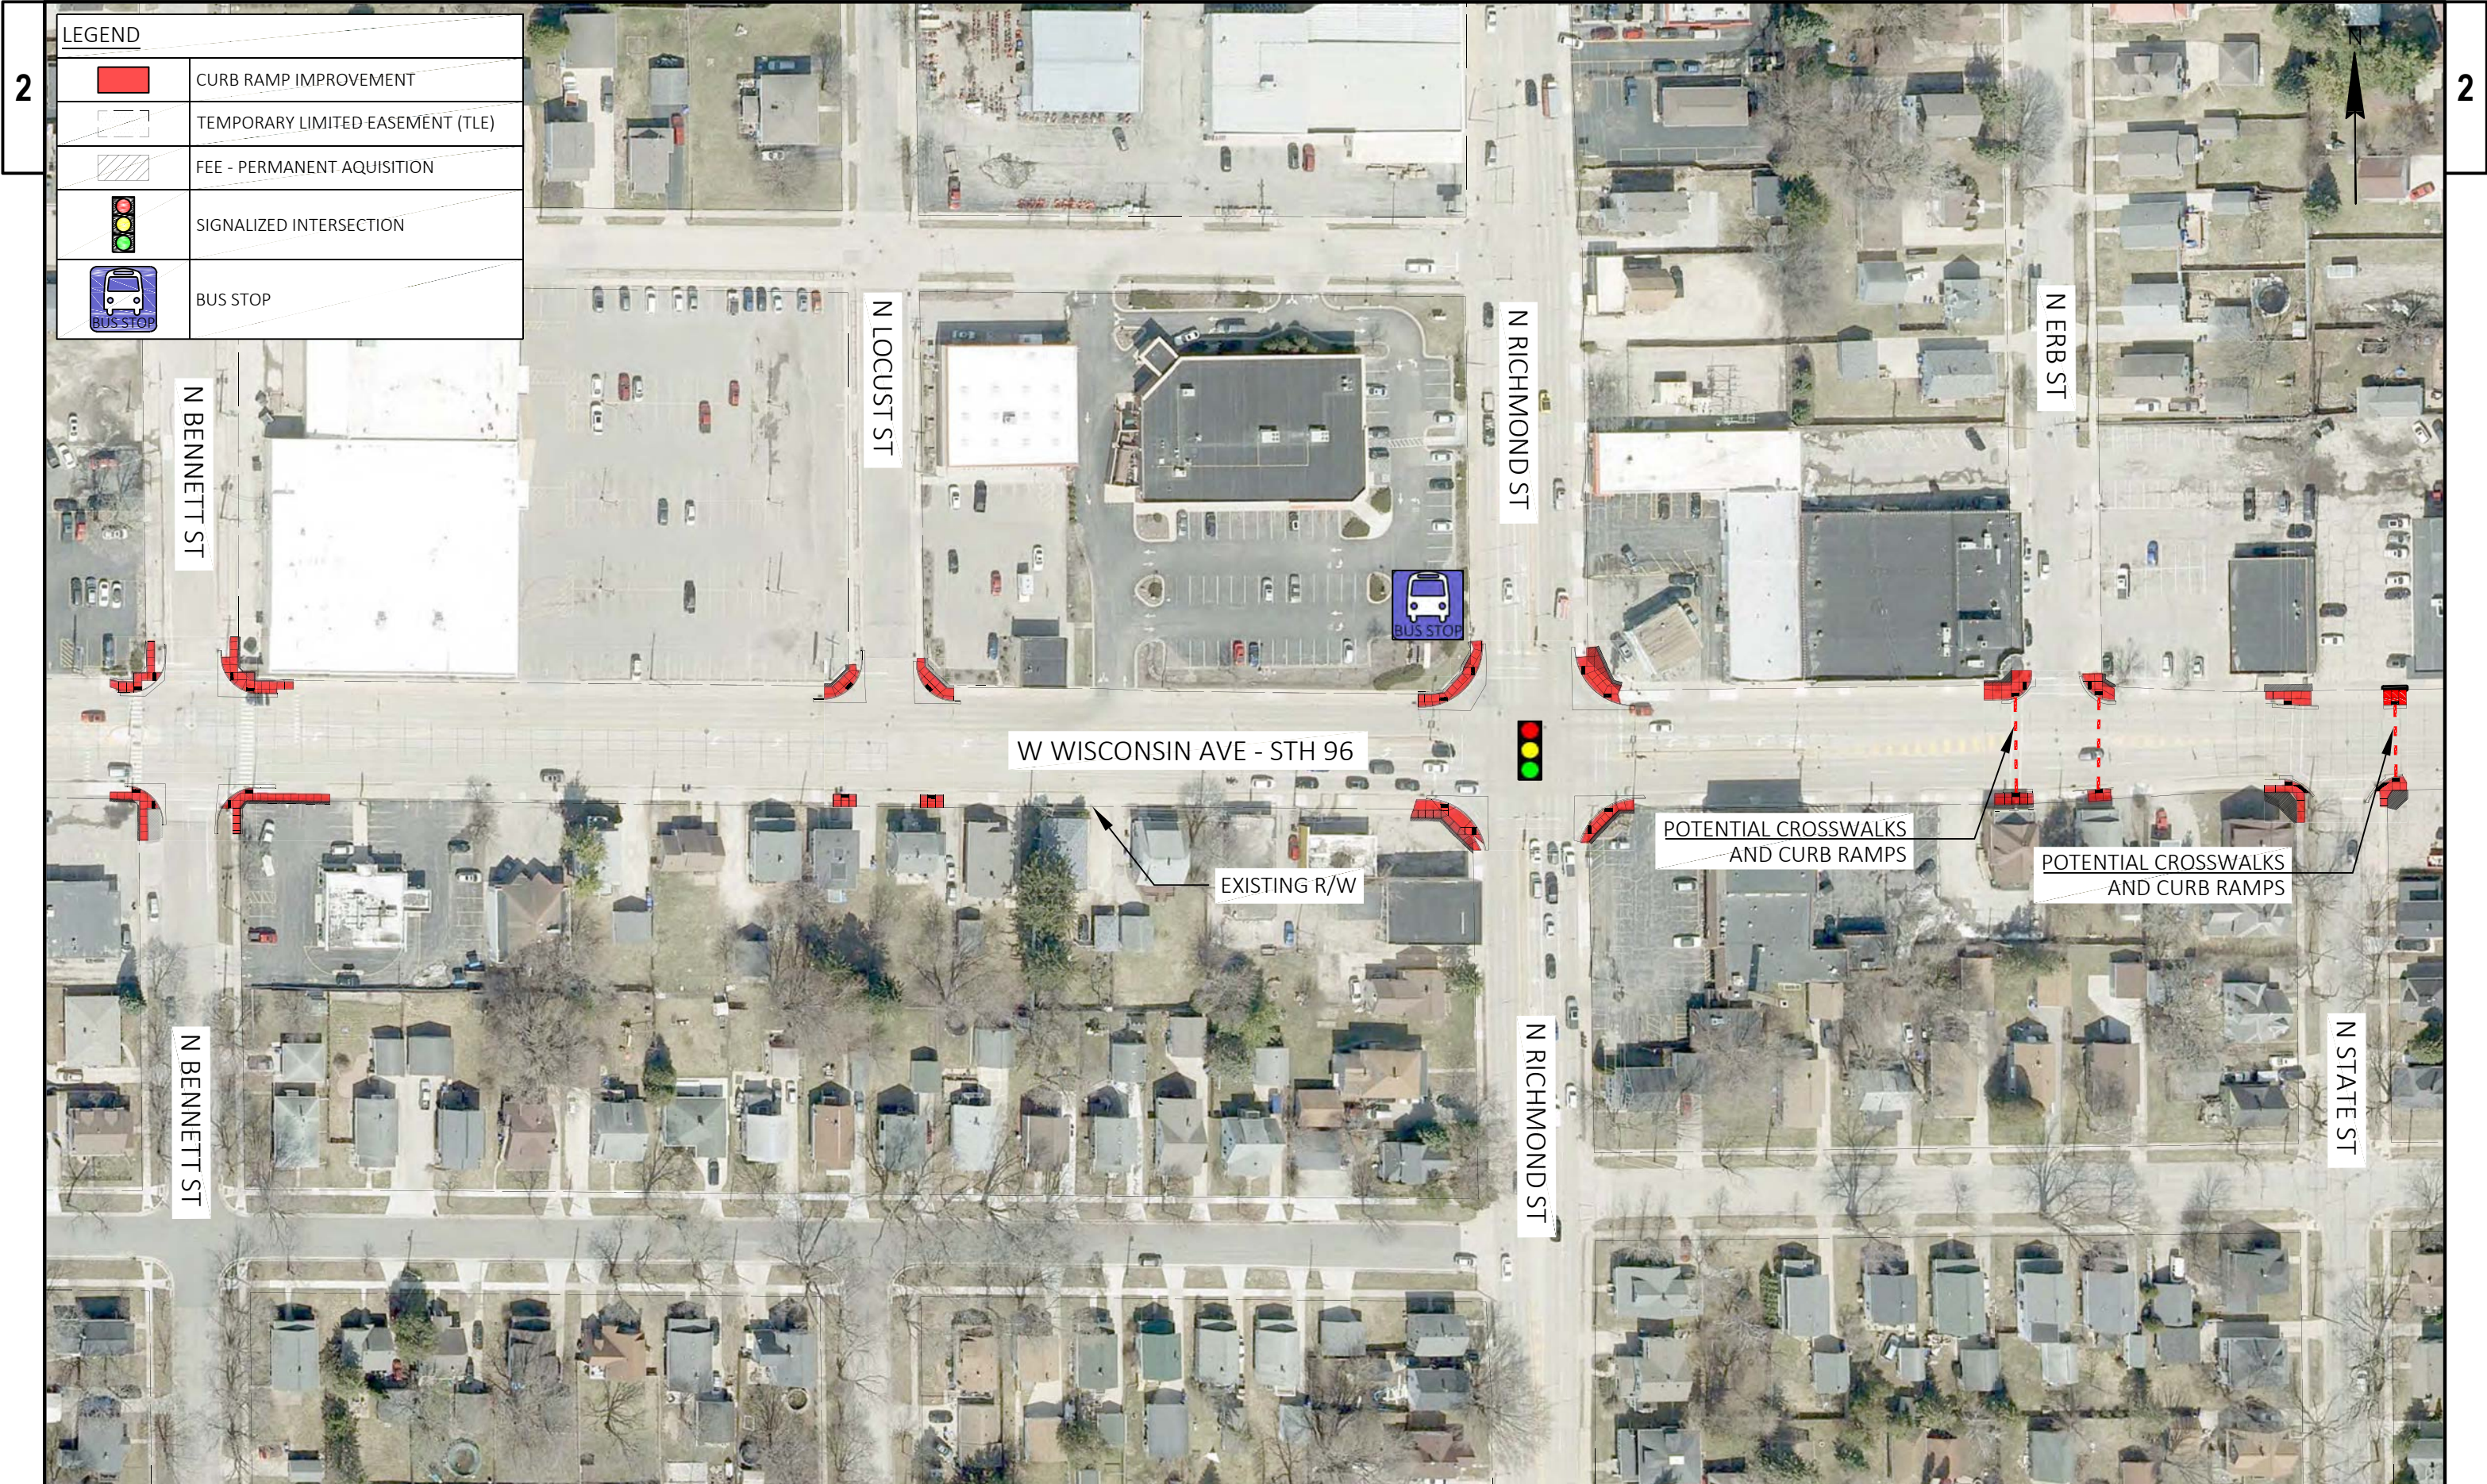



LEGEND	
	CURB RAMP IMPROVEMENT
	TEMPORARY LIMITED EASEMENT (TLE)
	FEE - PERMANENT AQUISITION
	SIGNALIZED INTERSECTION
	BUS STOP

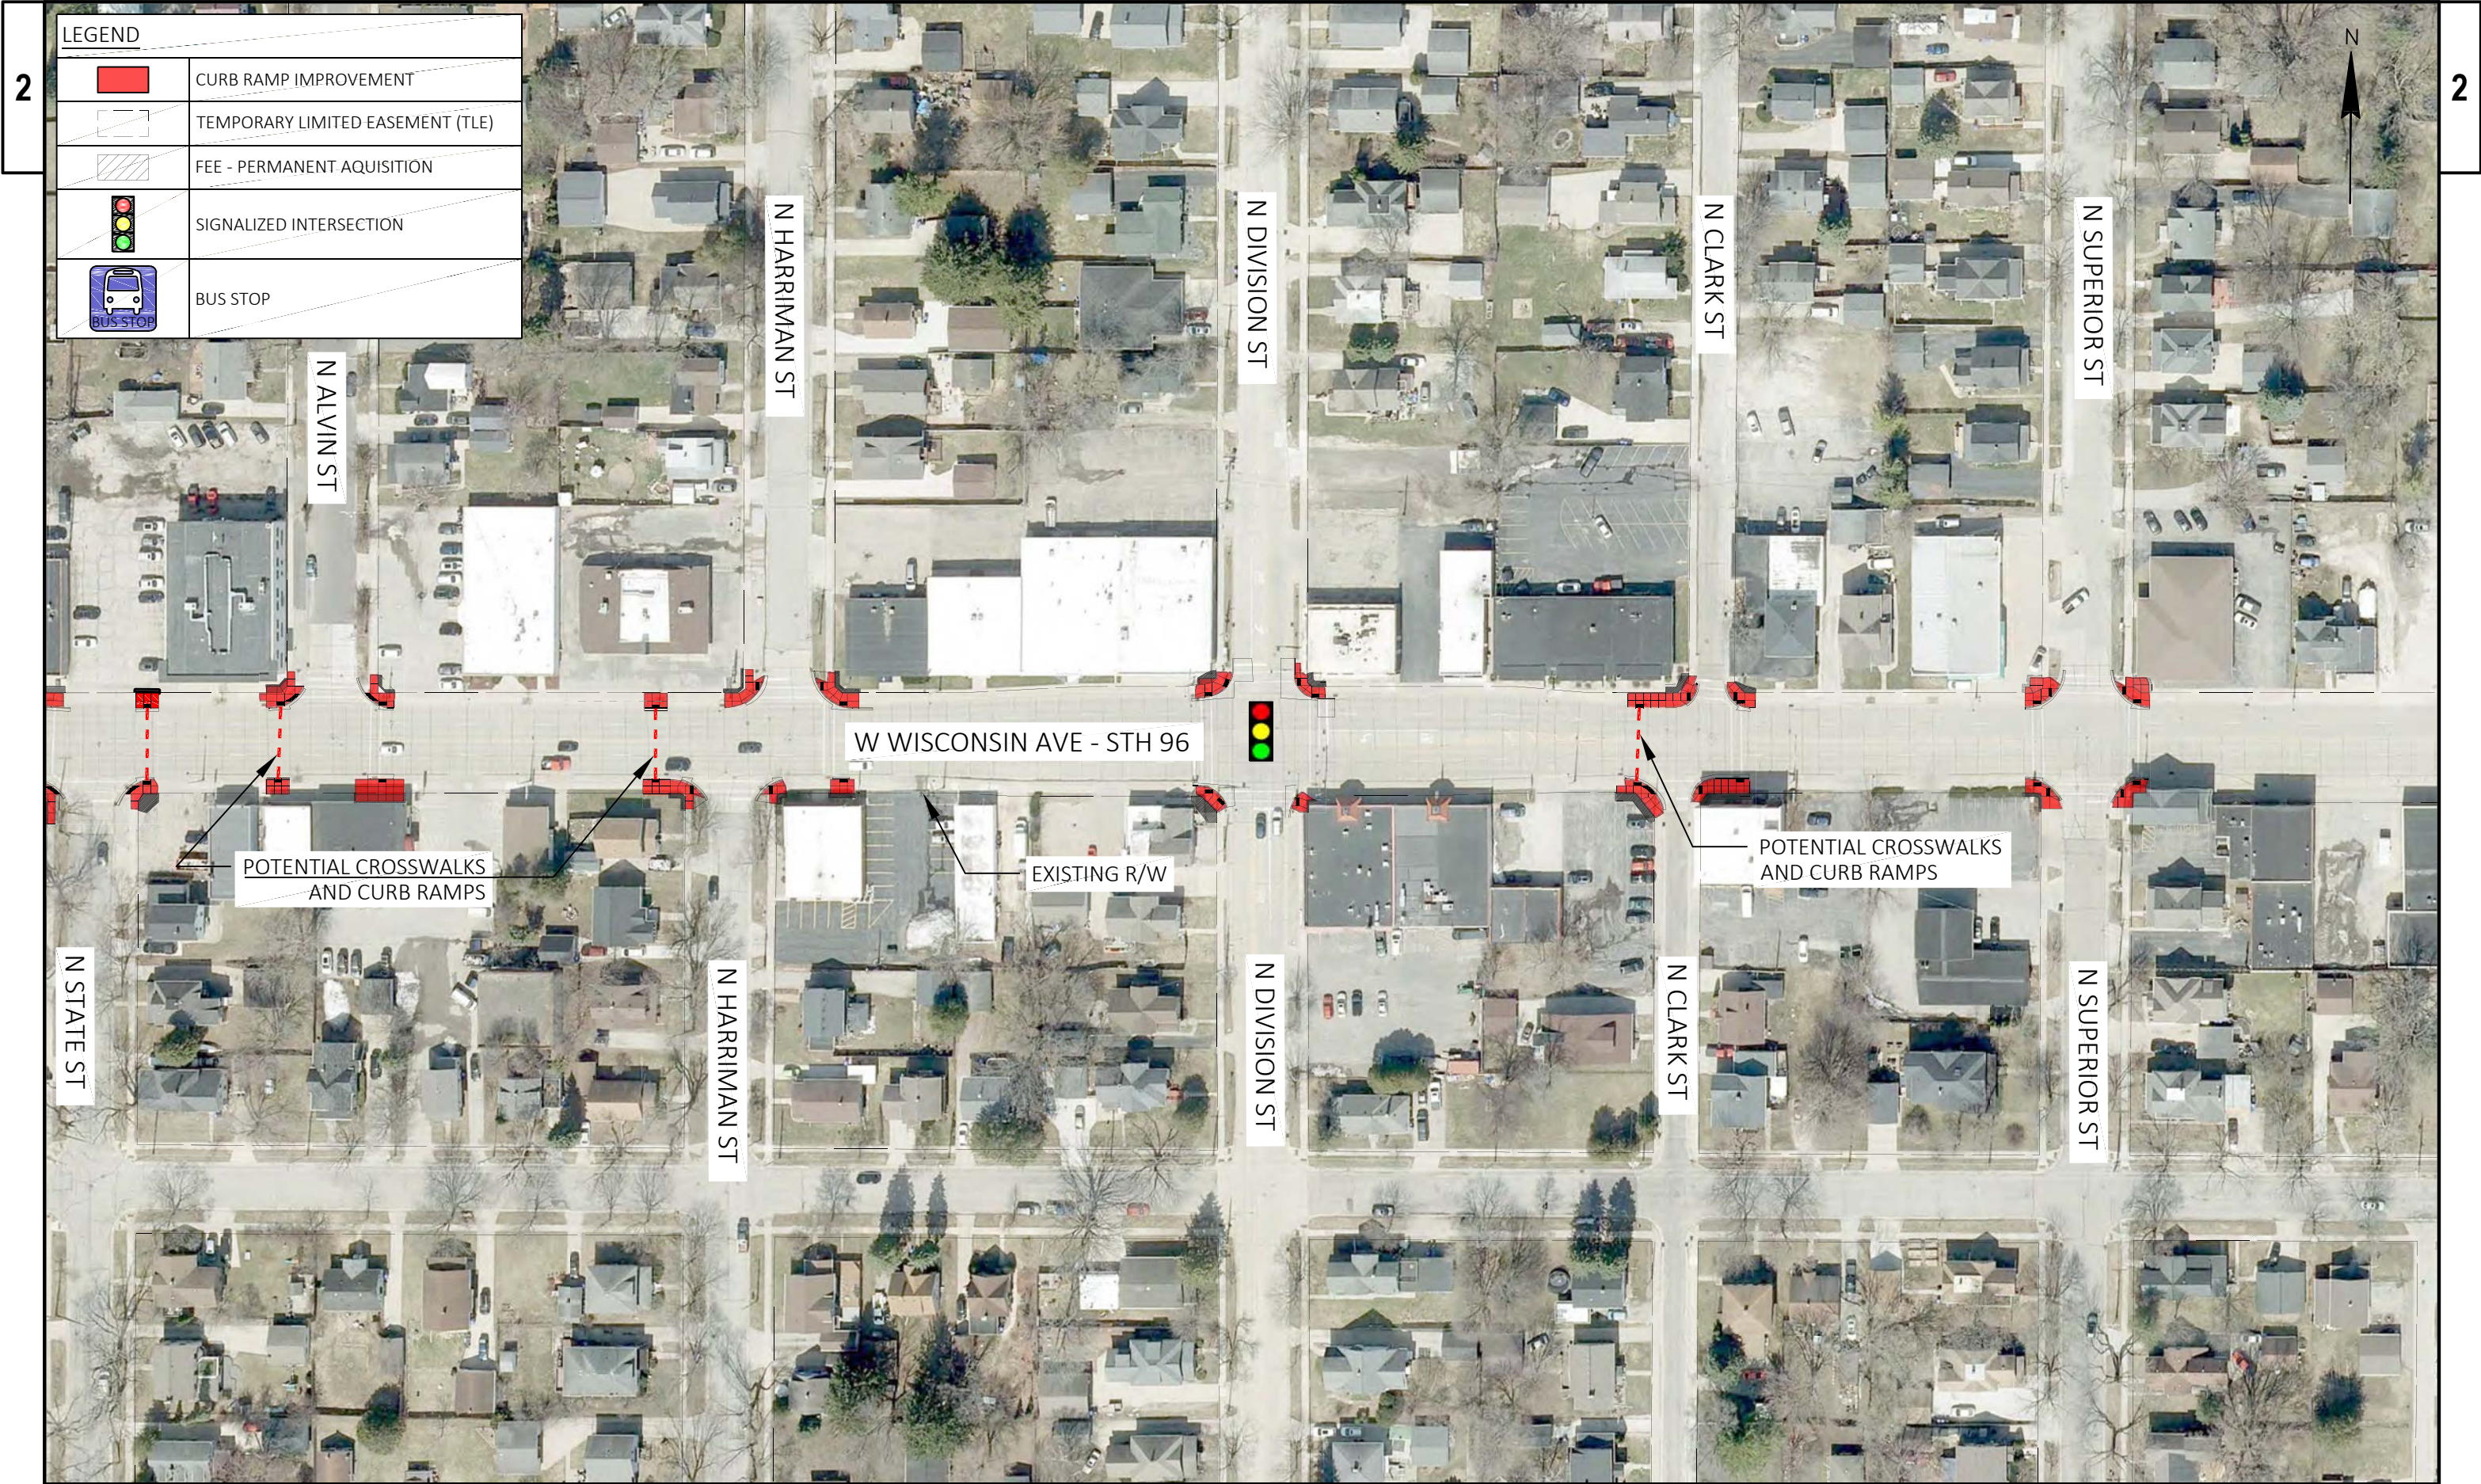

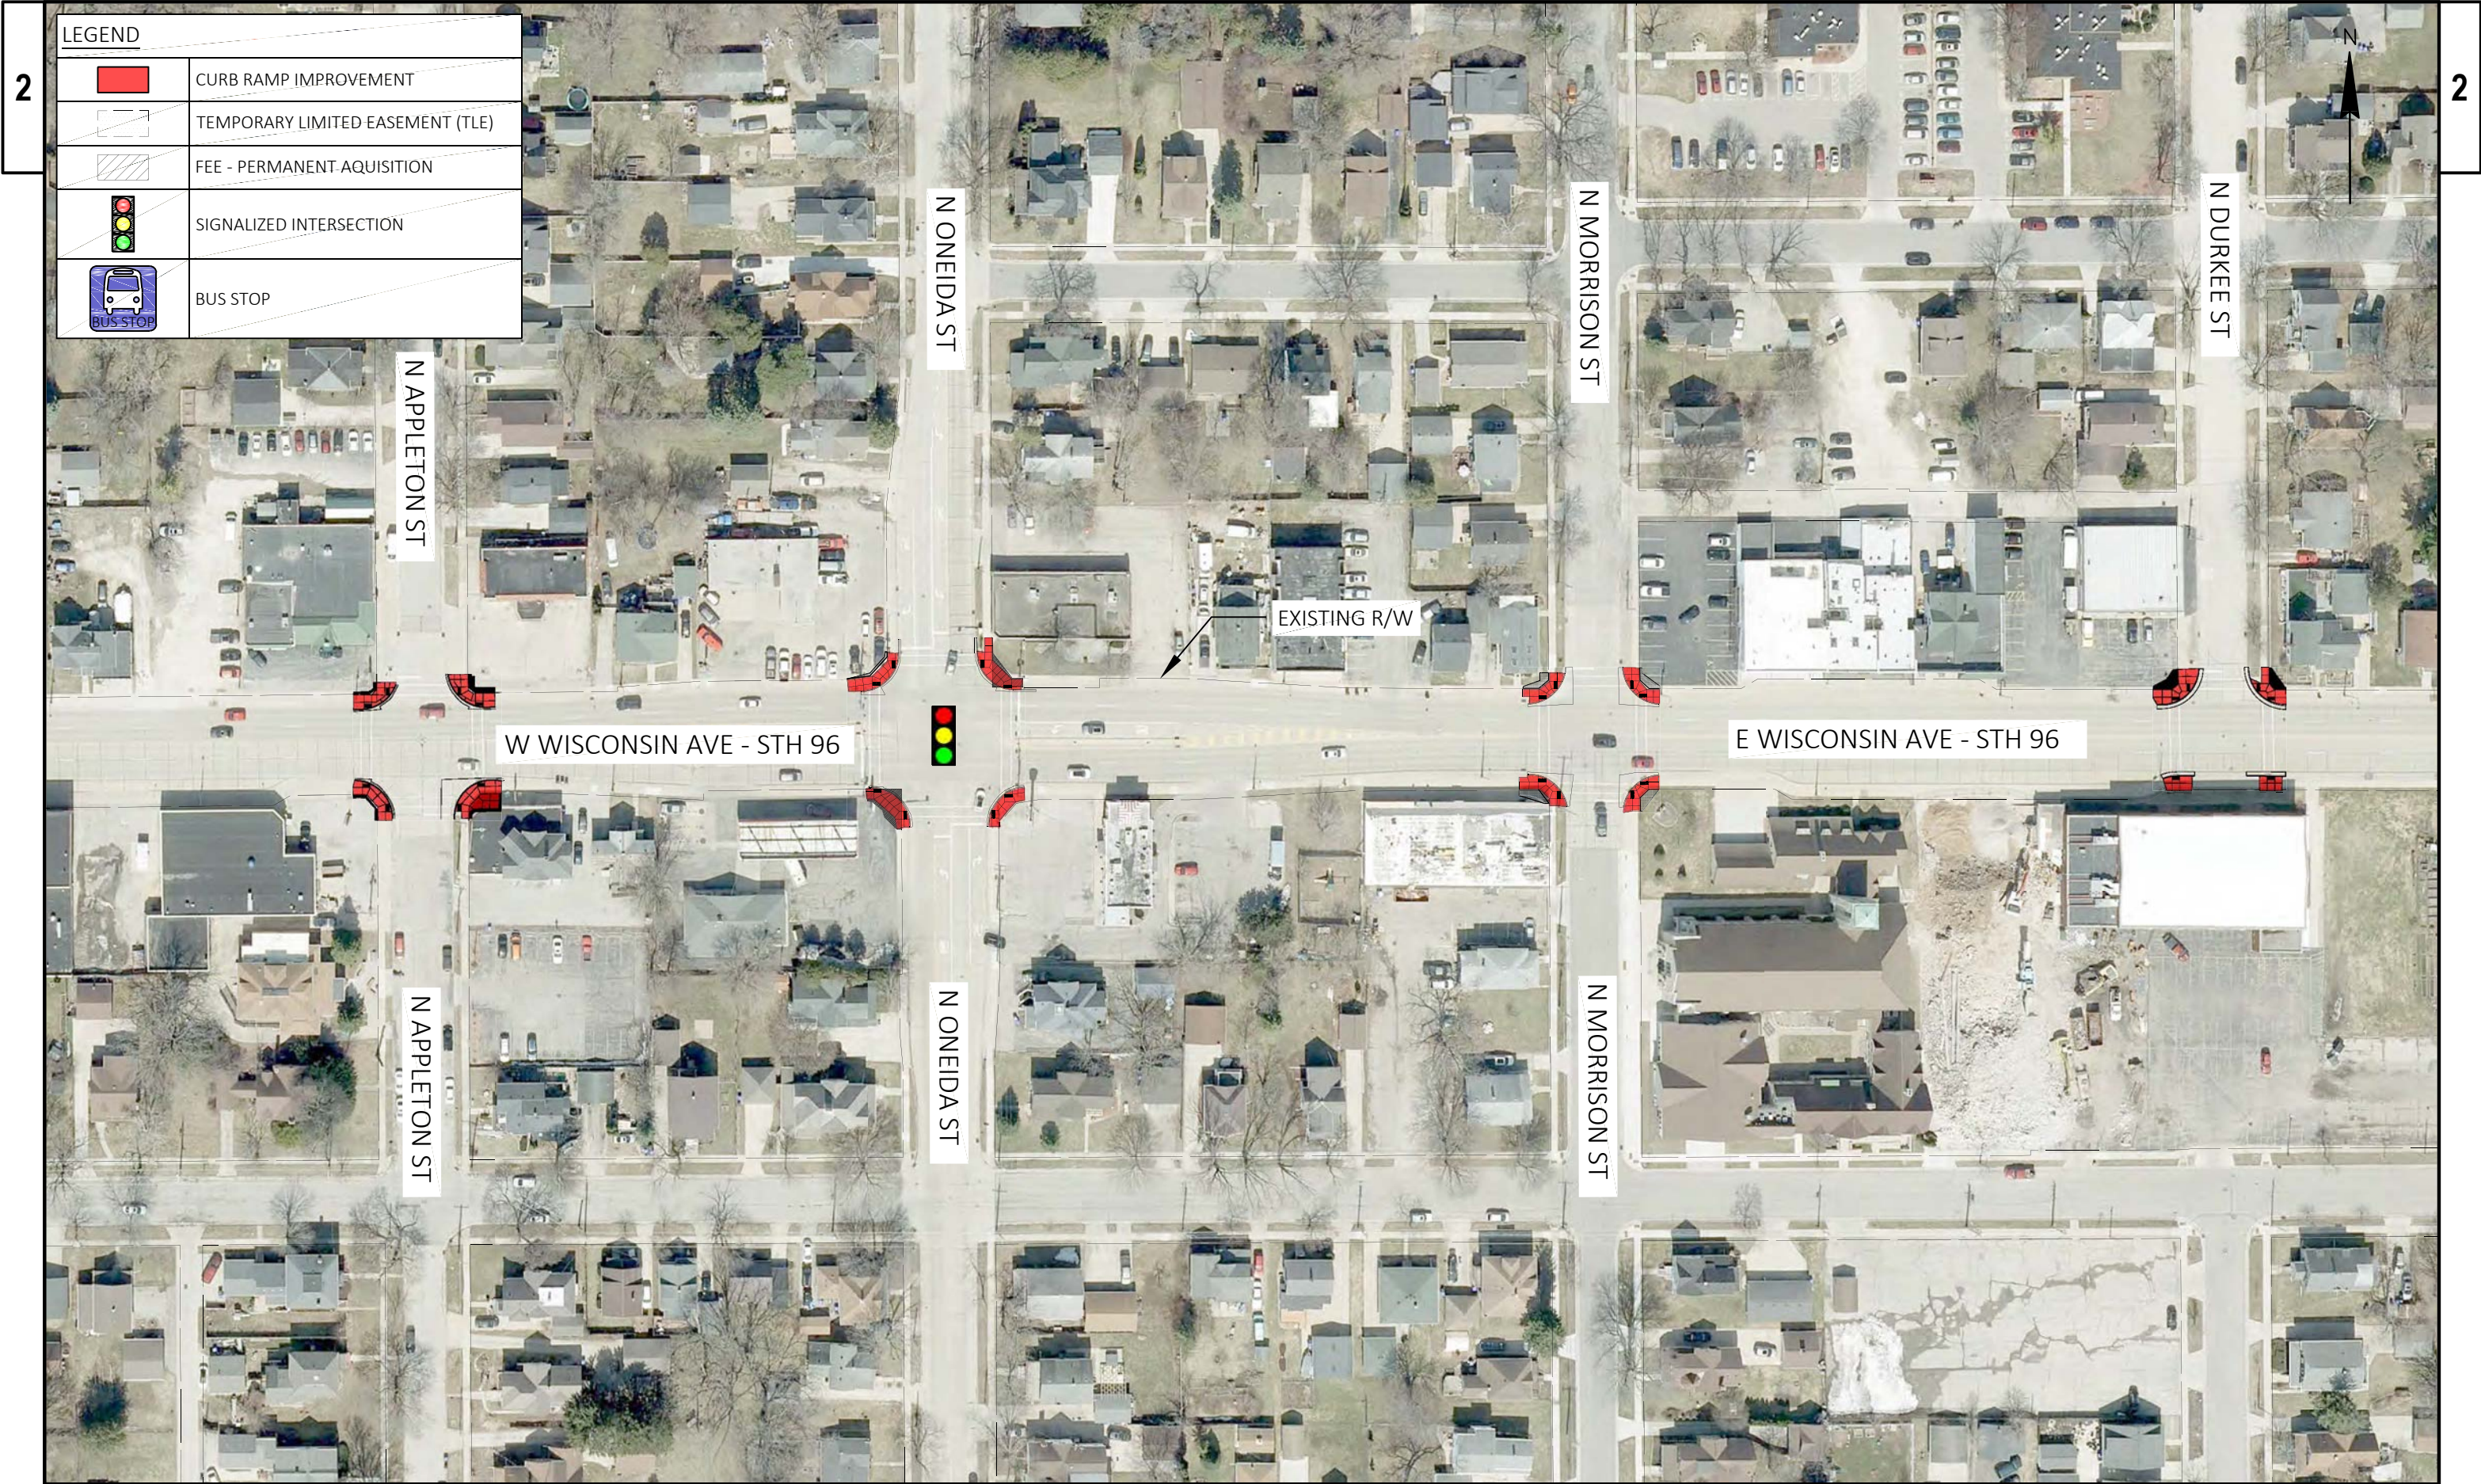

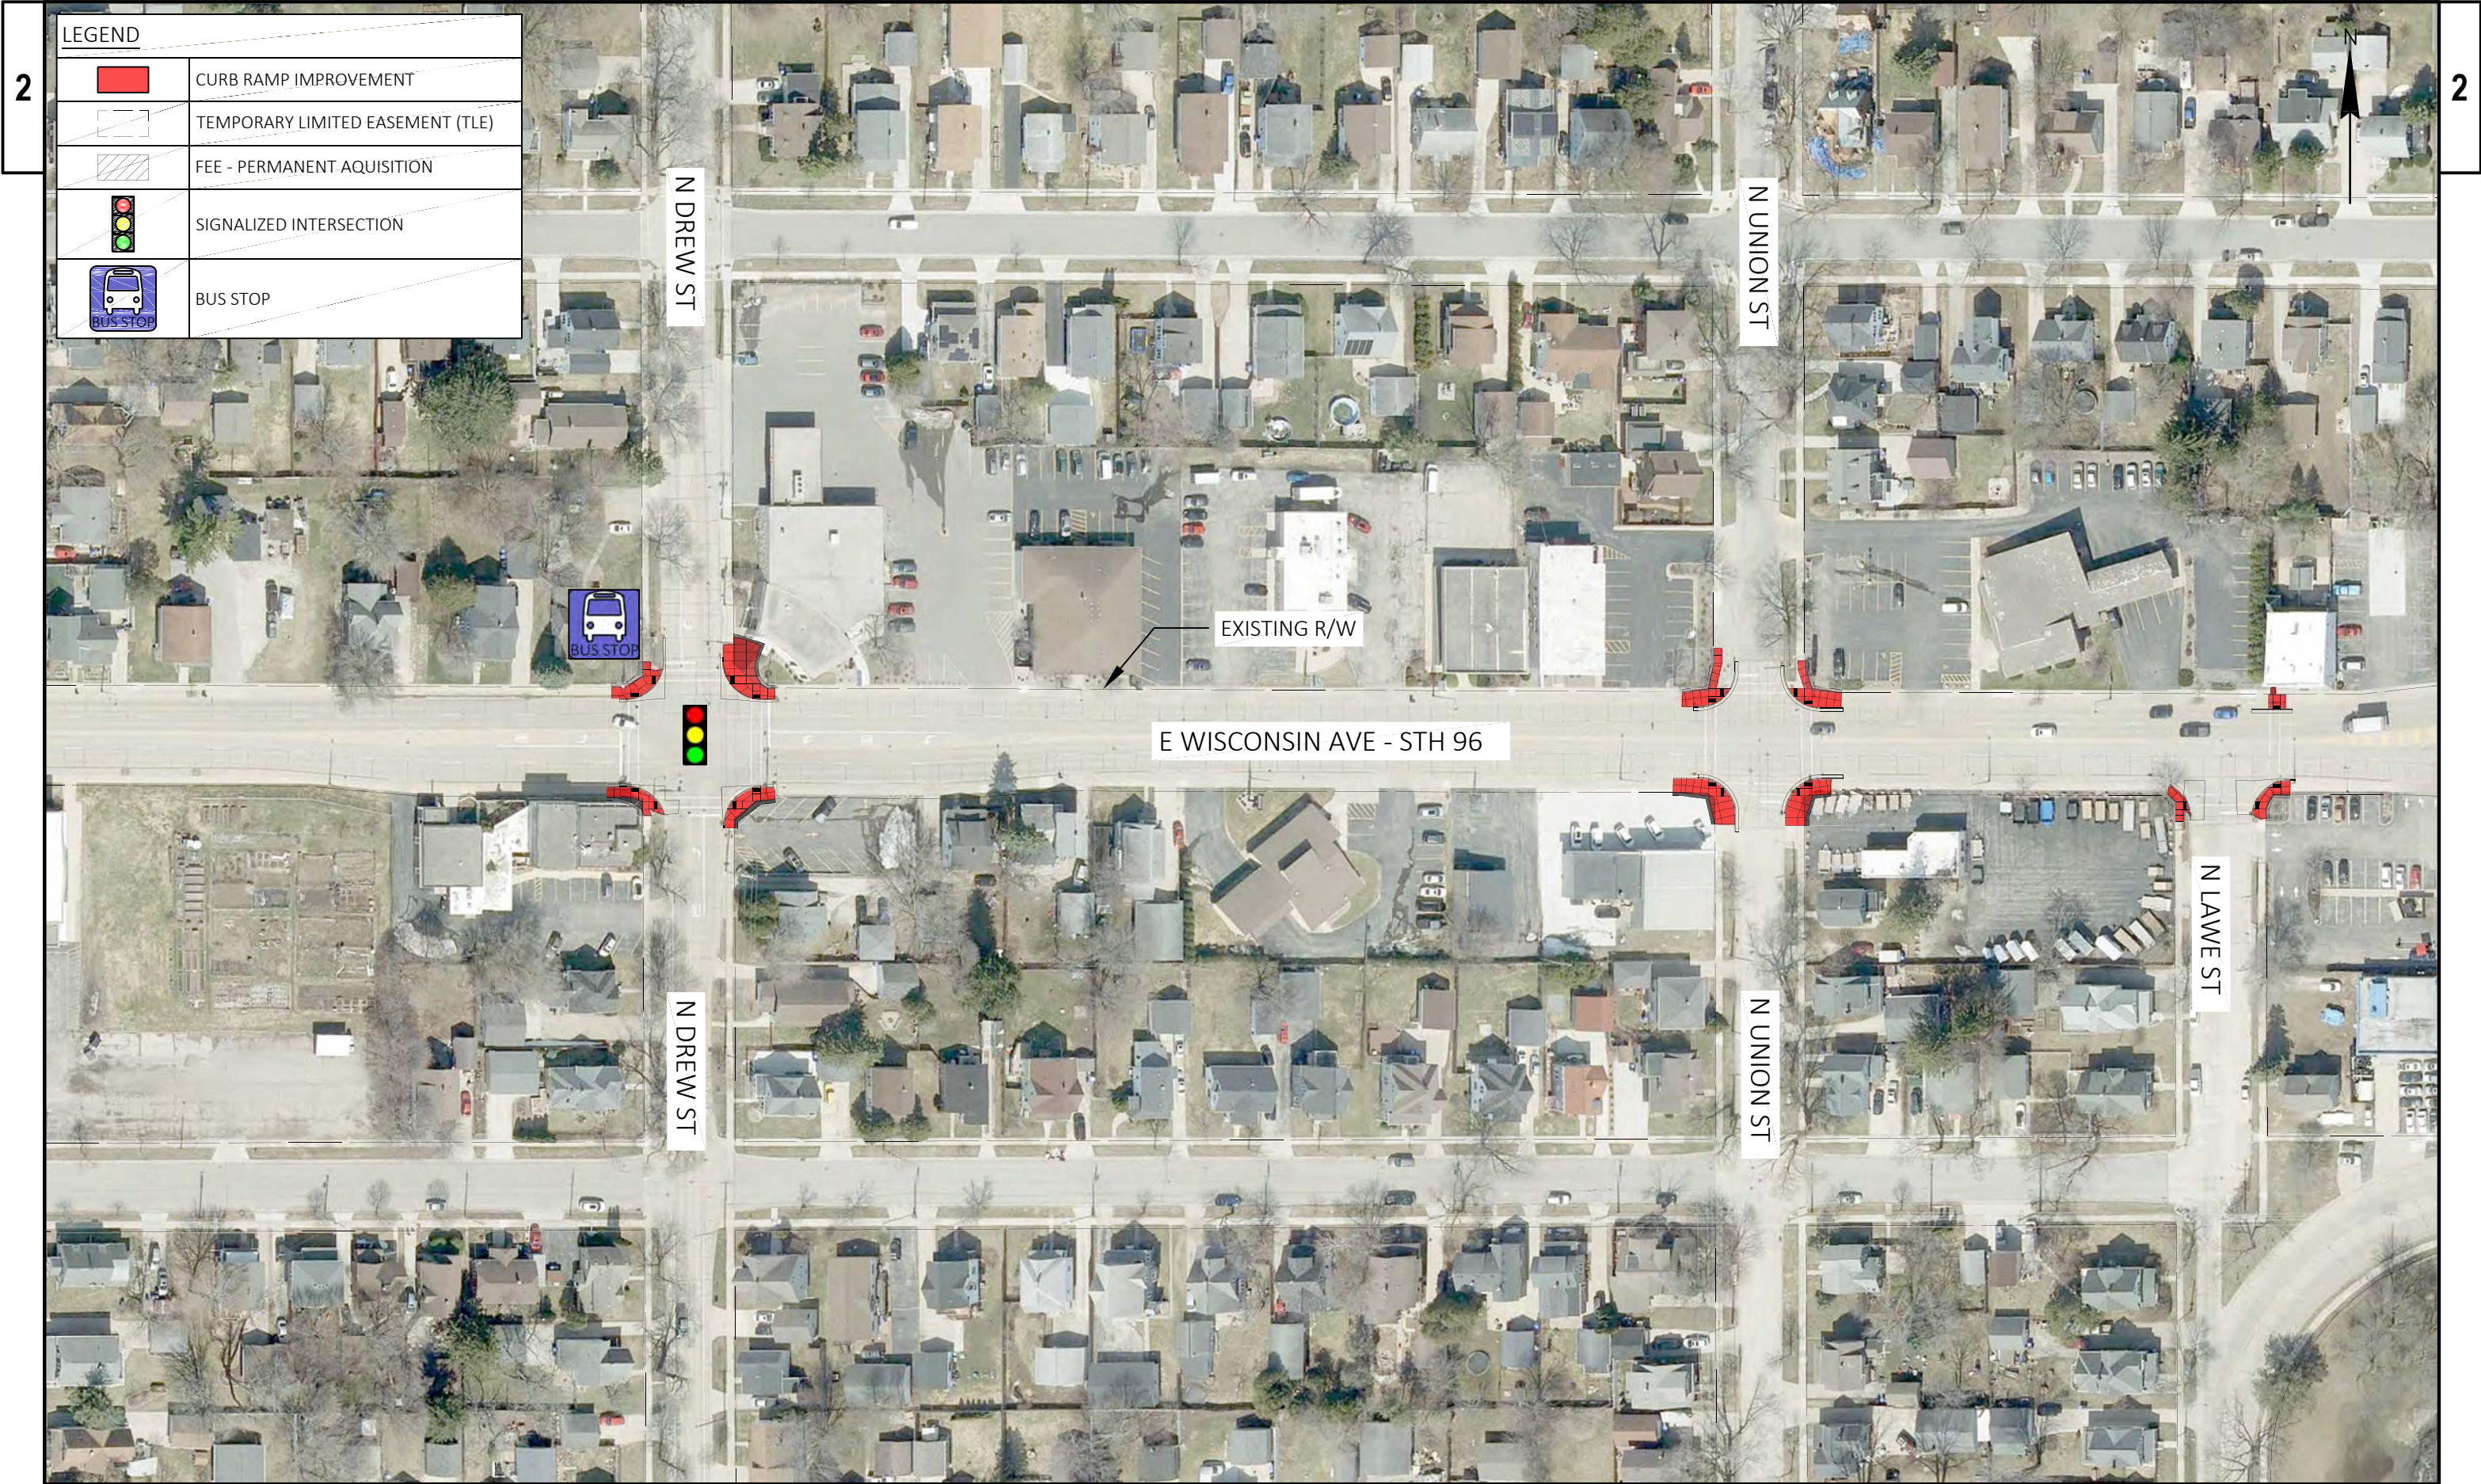

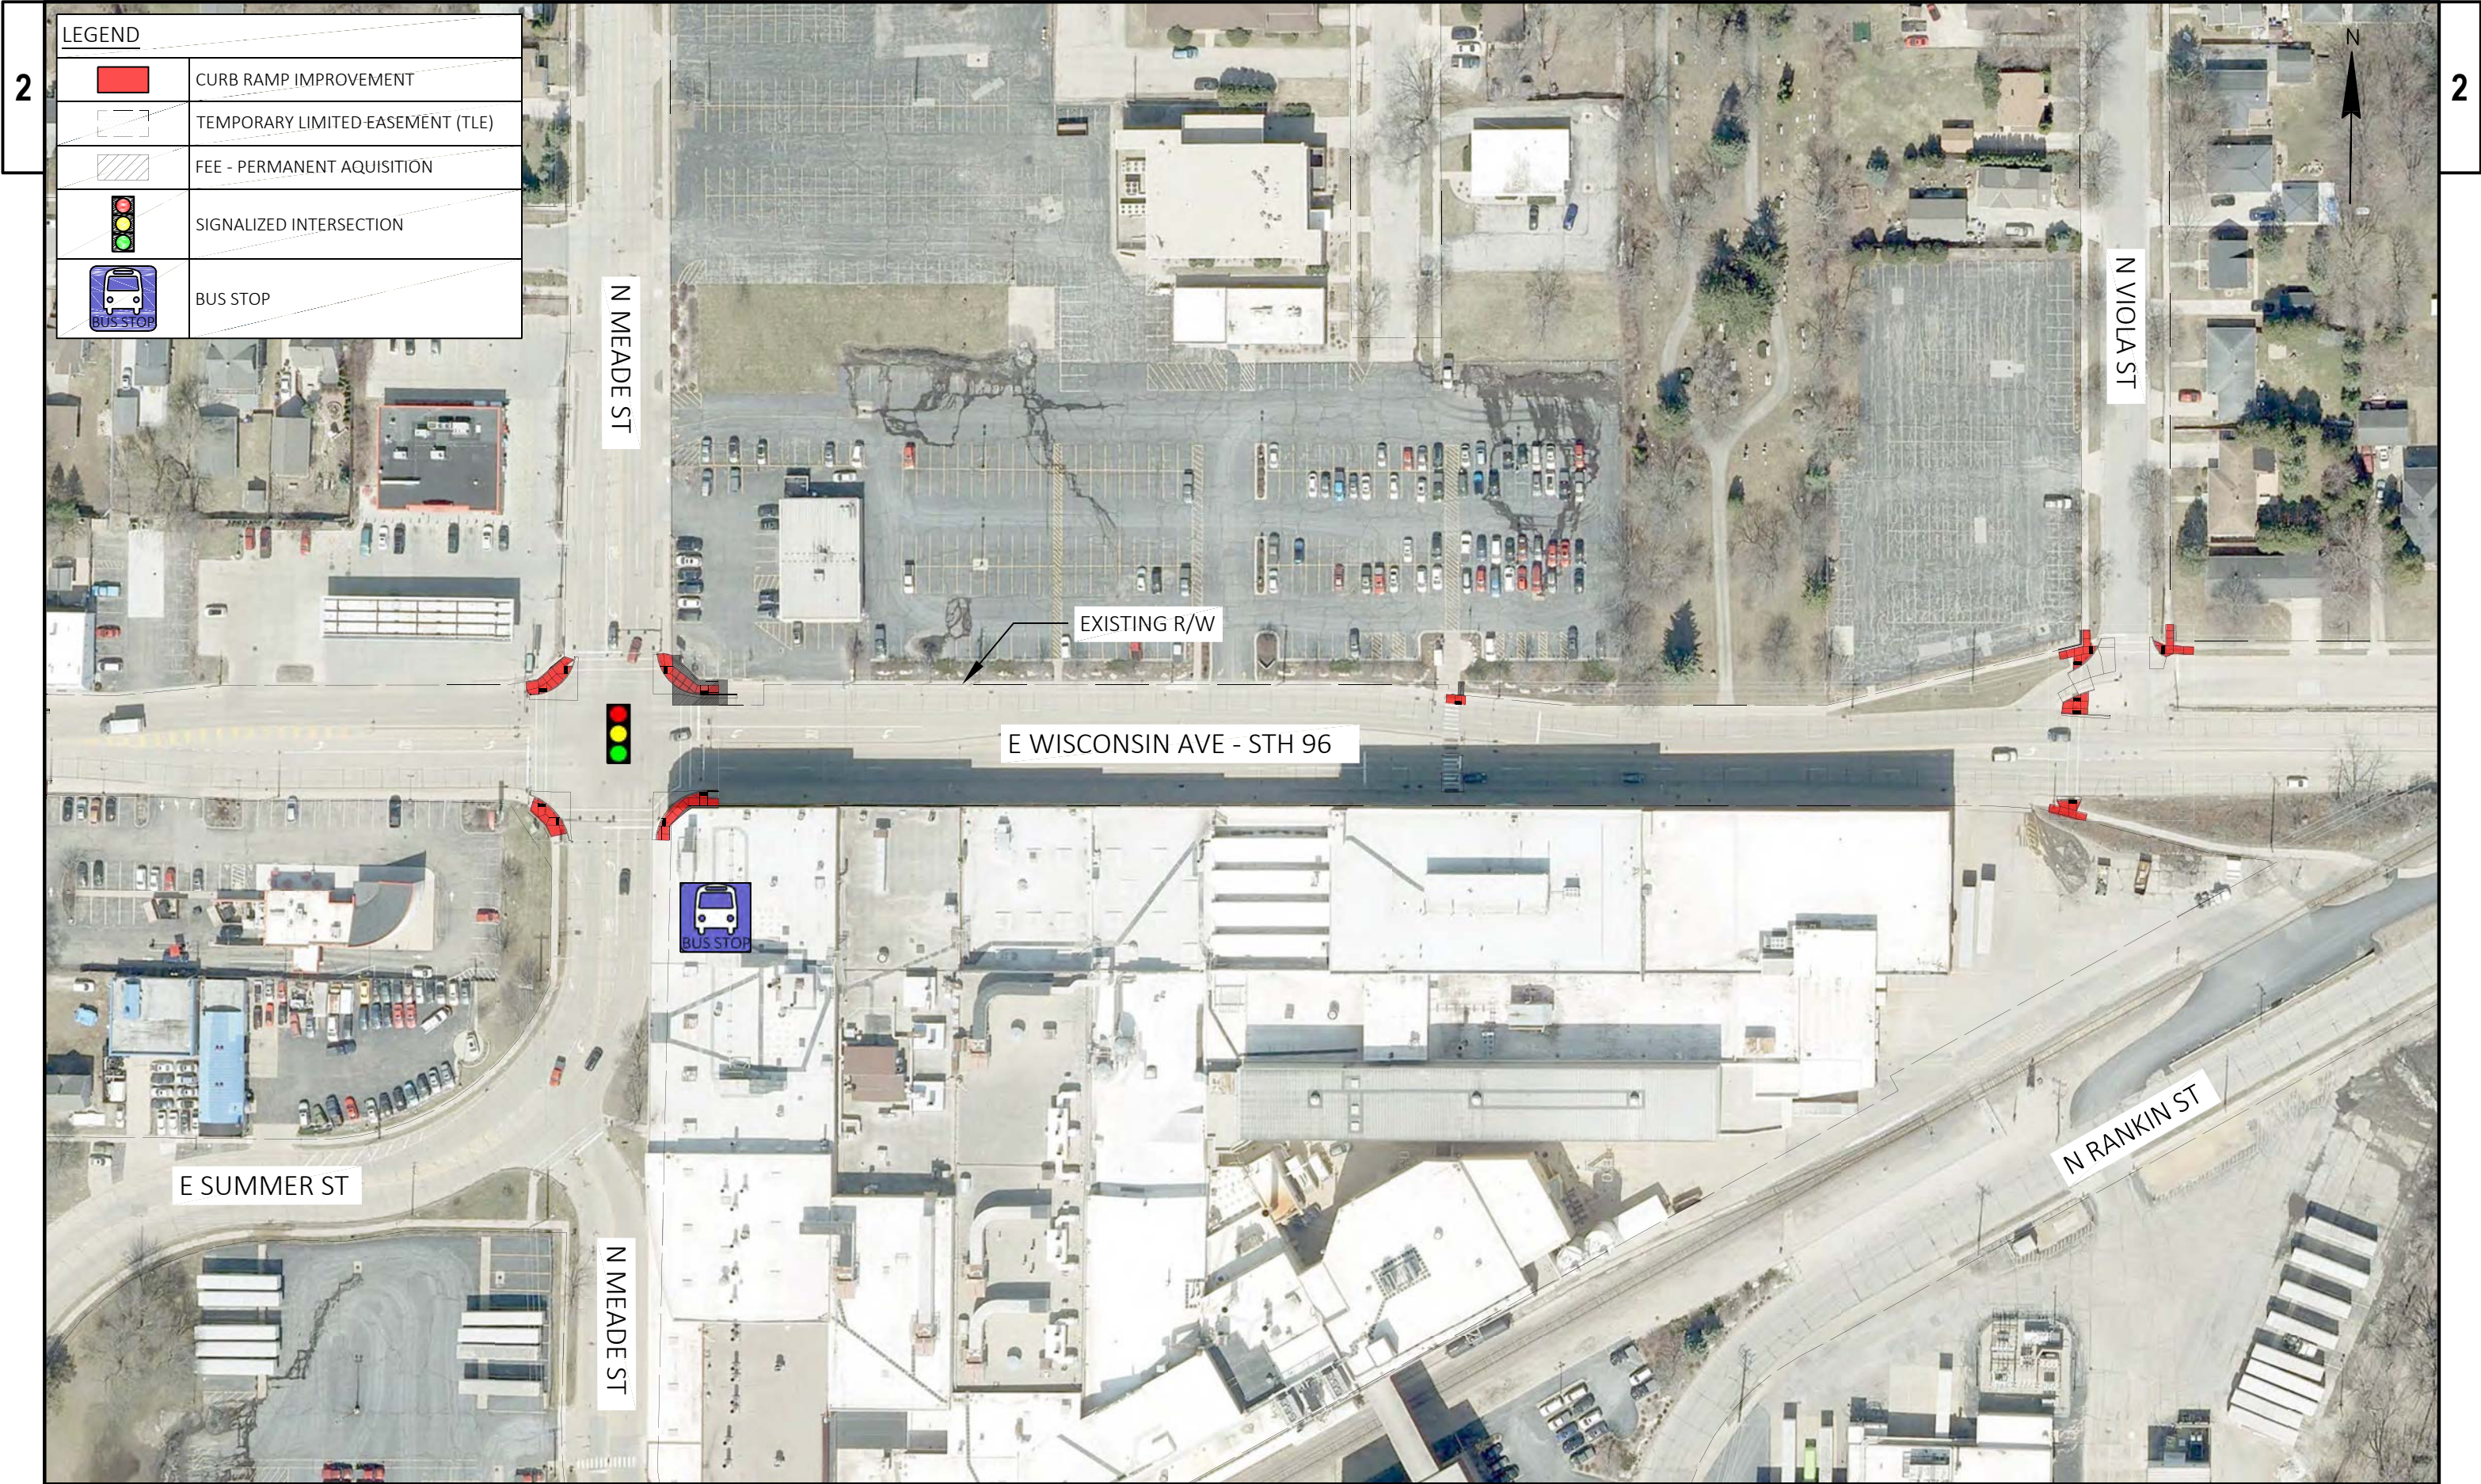

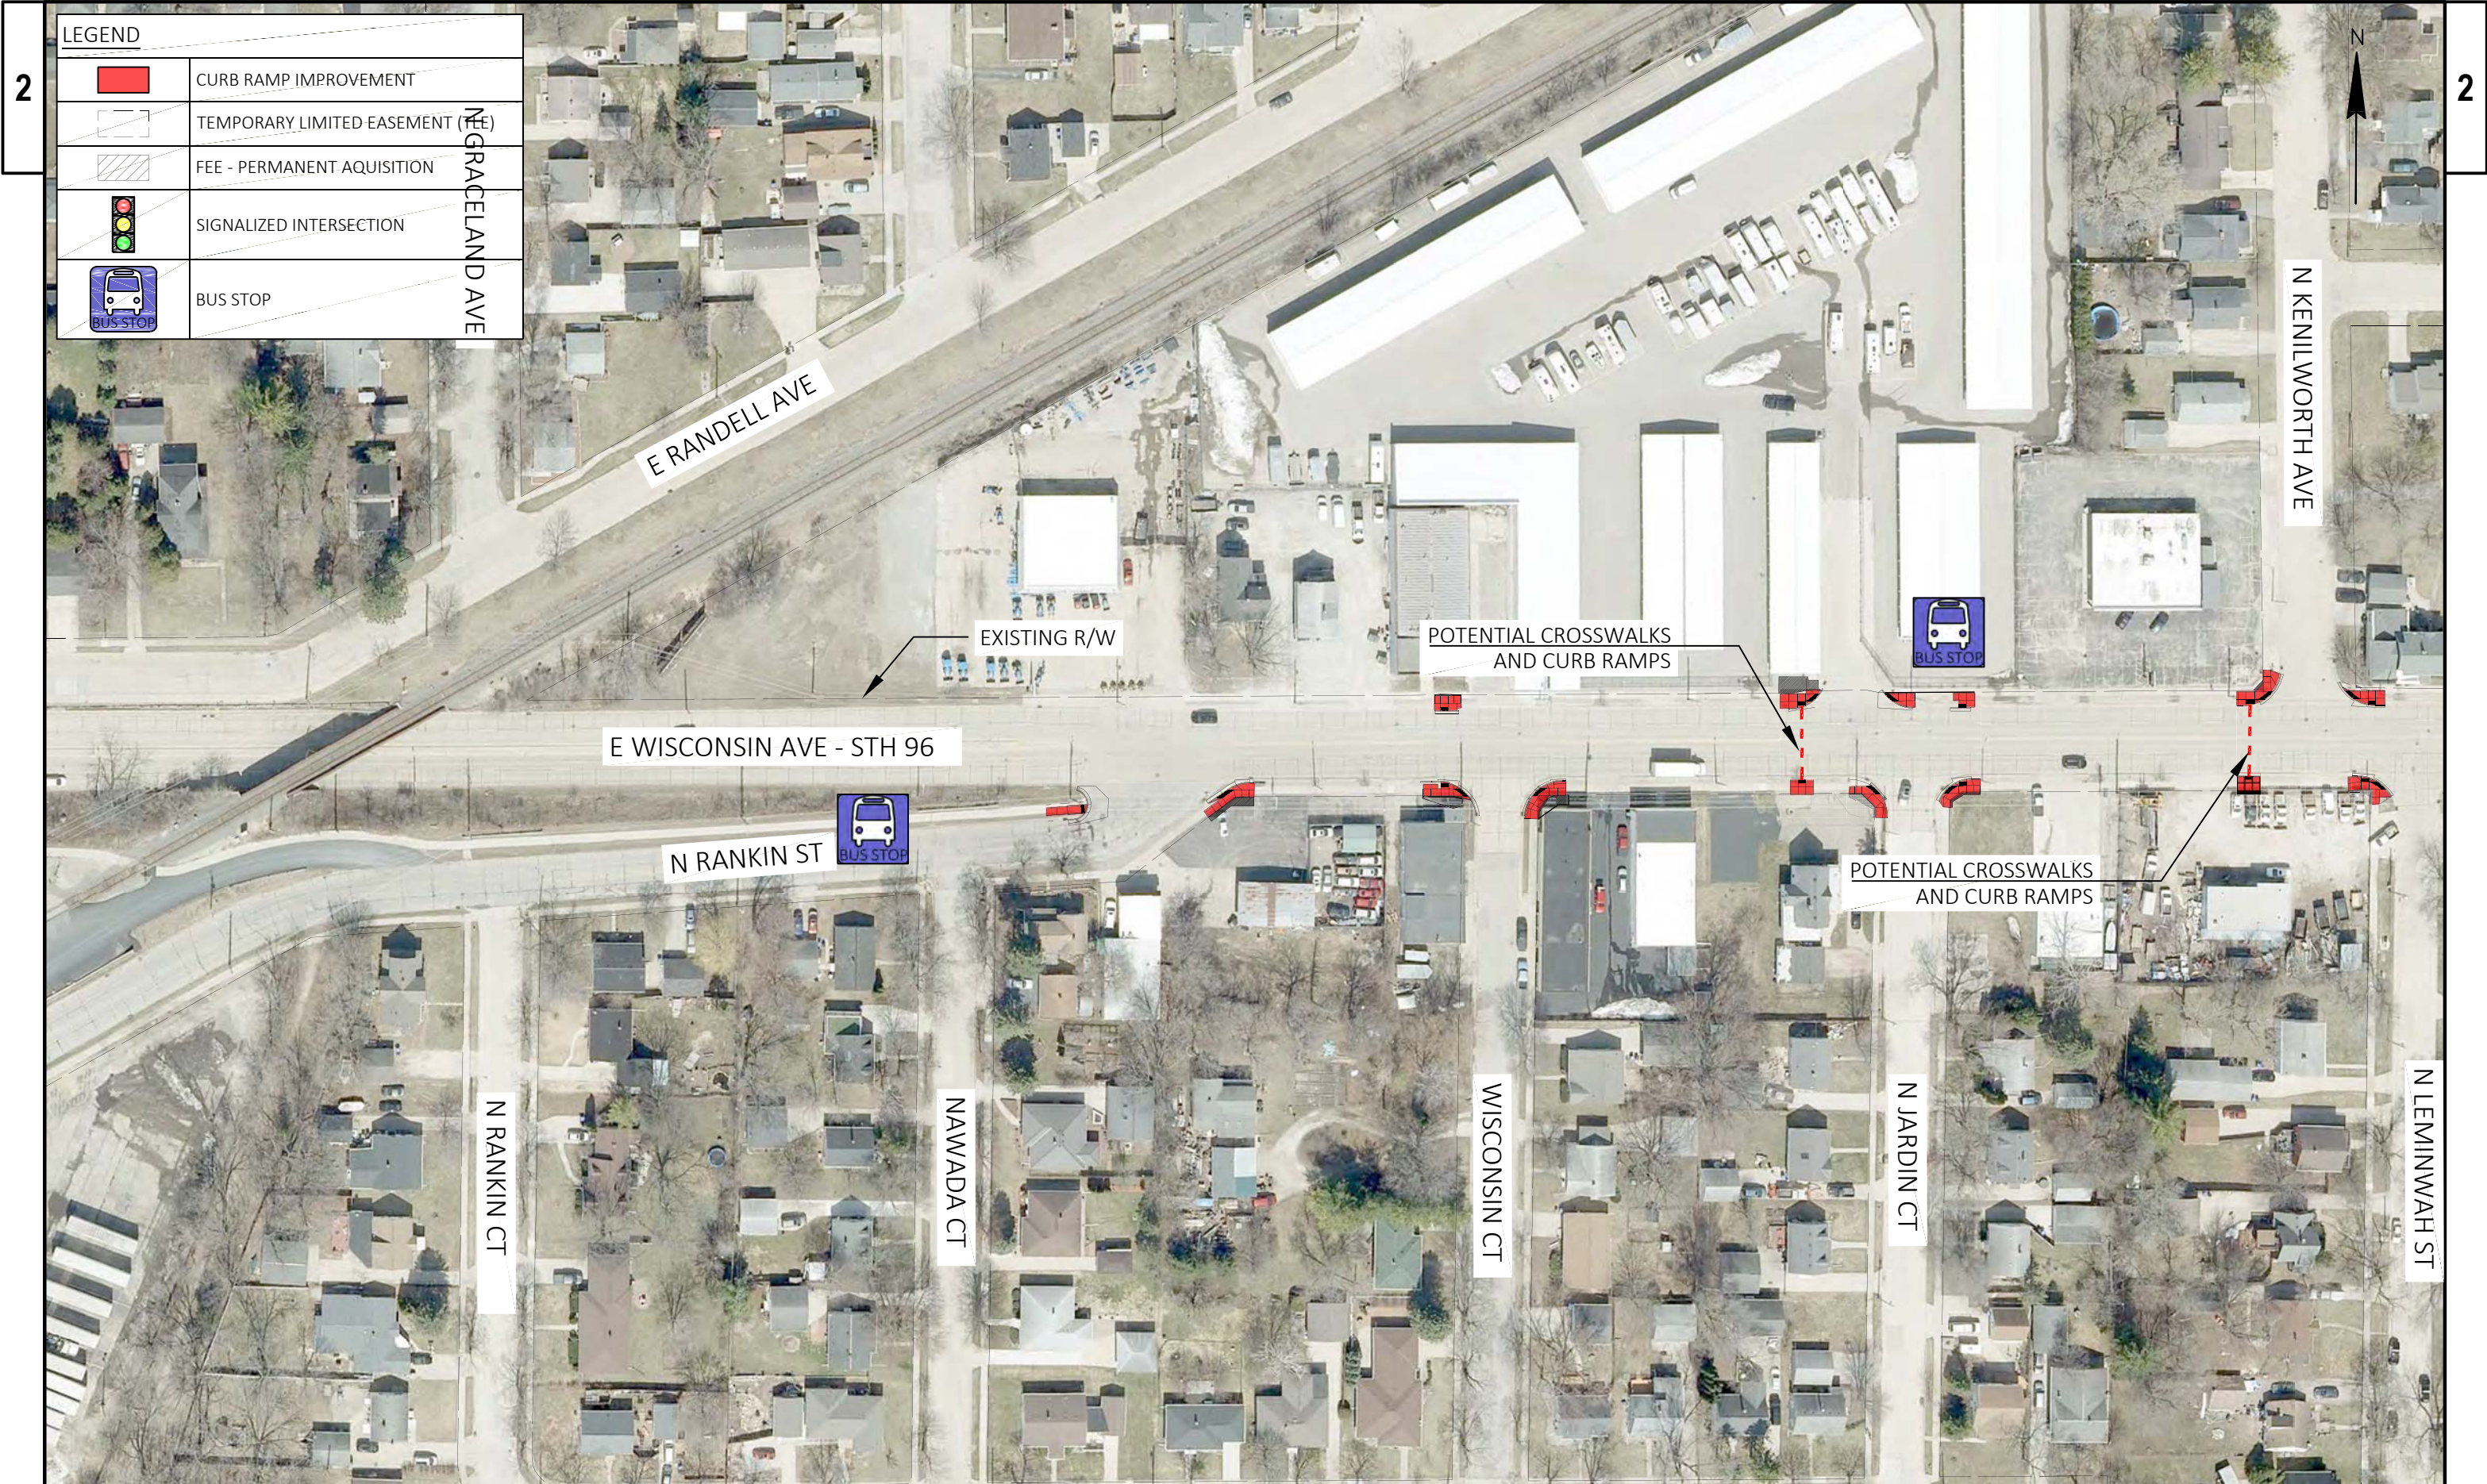

LEGEND	
	CURB RAMP IMPROVEMENT
	TEMPORARY LIMITED EASEMENT (TLE)
	FEE - PERMANENT AQUISITION
	SIGNALIZED INTERSECTION
	BUS STOP



LEGEND	
	CURB RAMP IMPROVEMENT
	TEMPORARY LIMITED EASEMENT (TLE)
	FEE - PERMANENT AQUISITION
	SIGNALIZED INTERSECTION
	BUS STOP



