



REHABILITATION NEEDS

Repair Pier Concrete

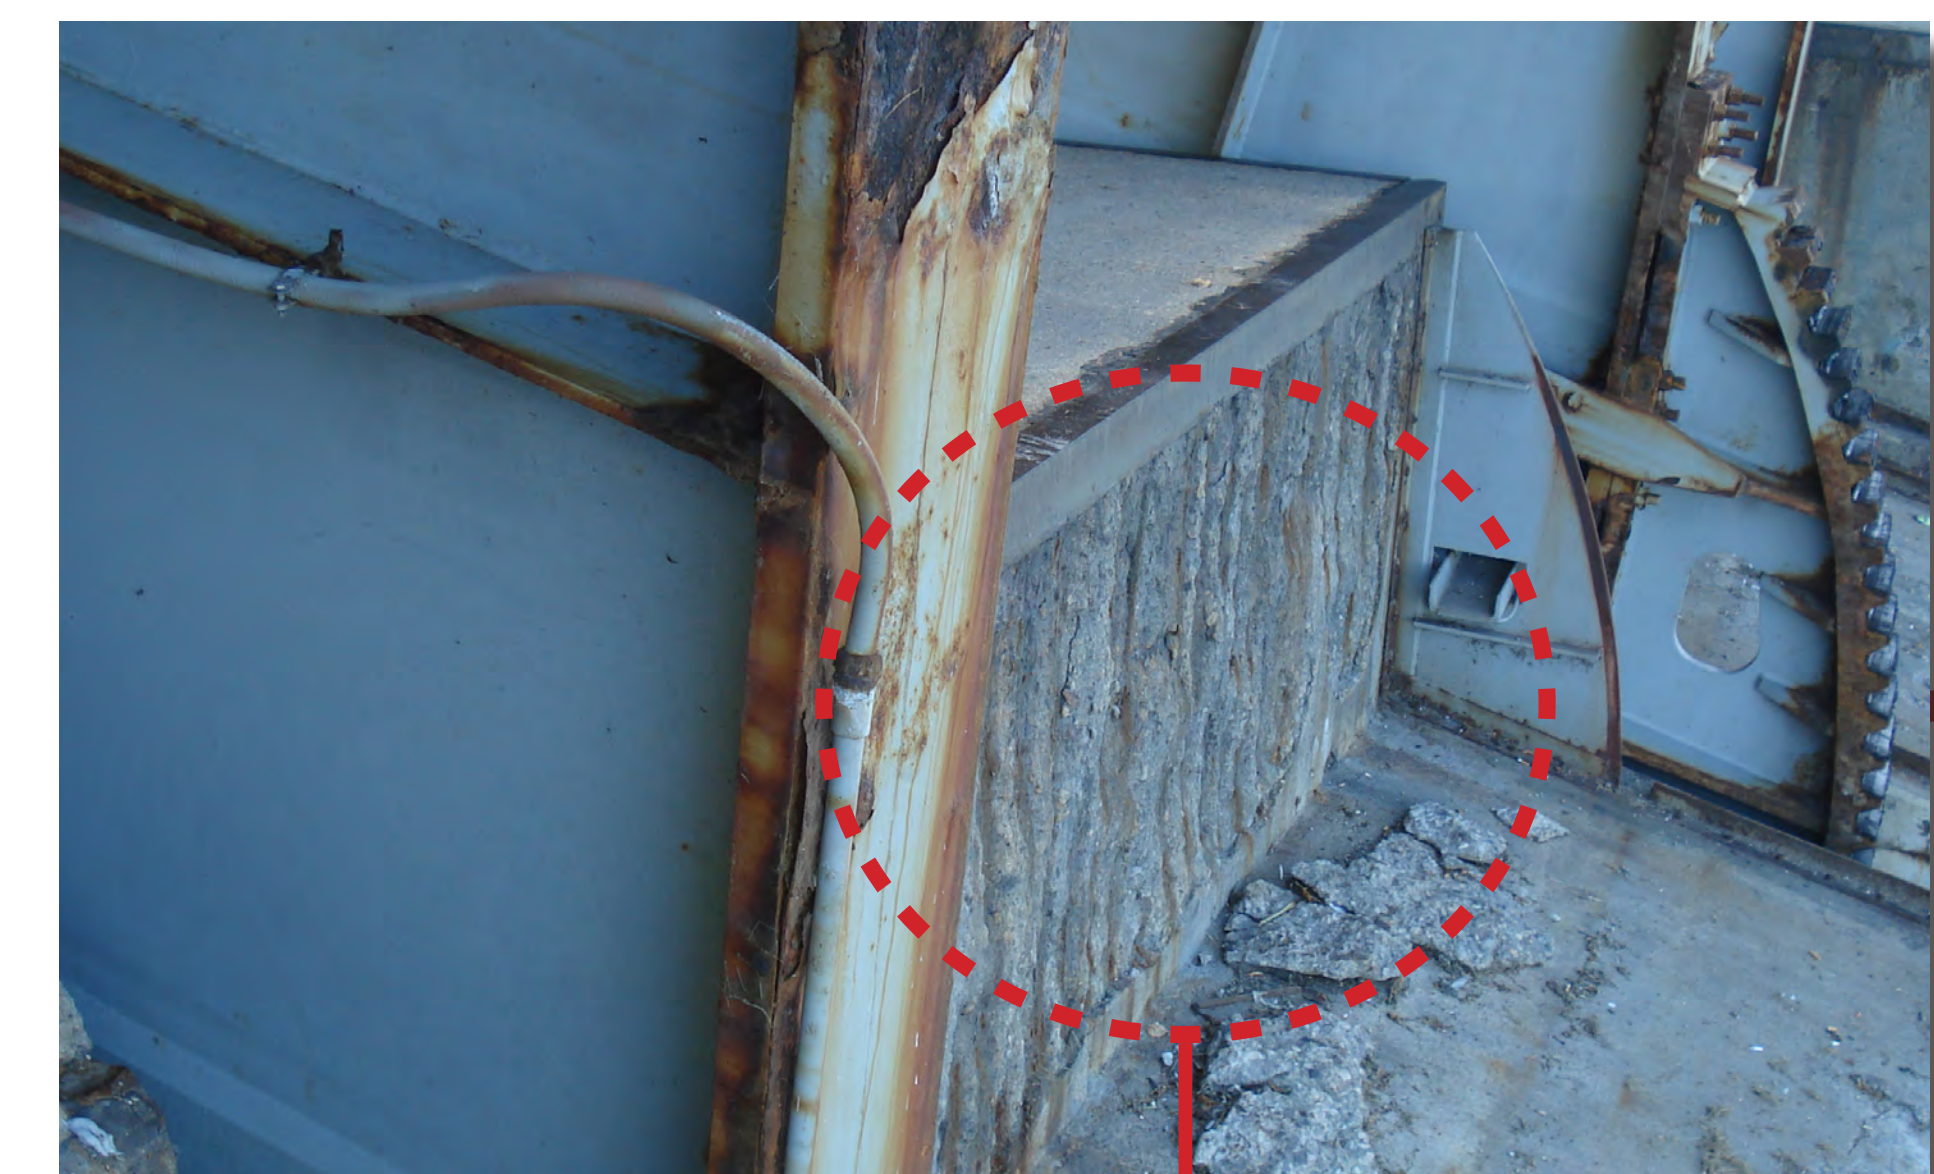

Heavy Concrete Deterioration with Exposed Rebar

Overlay Concrete Deck over Machinery Area and Adjacent Approach Span

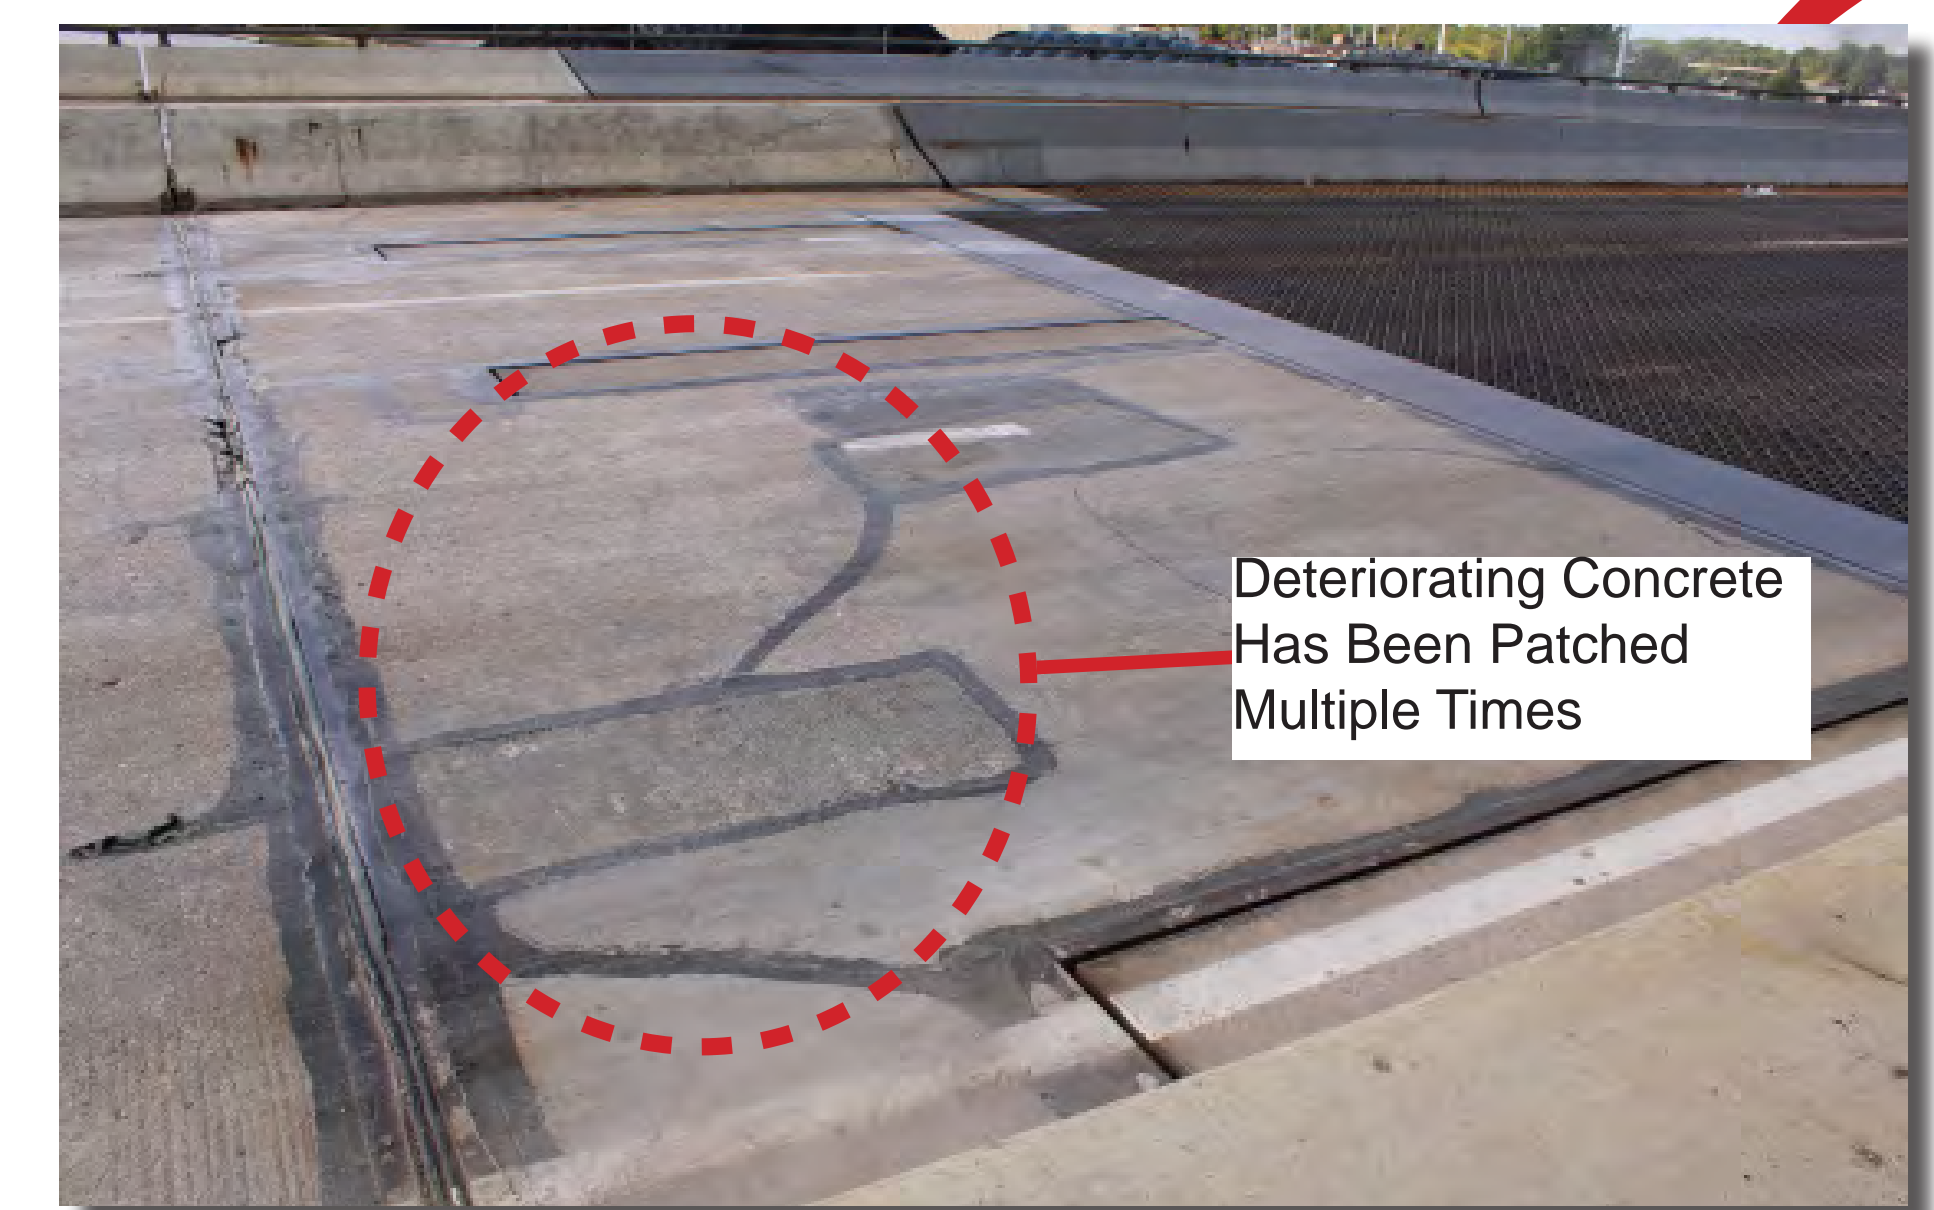


Deteriorating Concrete Has Been Patched Multiple Times

Refurbish Machinery



Mechanical components showing corrosion and evidence of leaking seals.


Repair Fender System

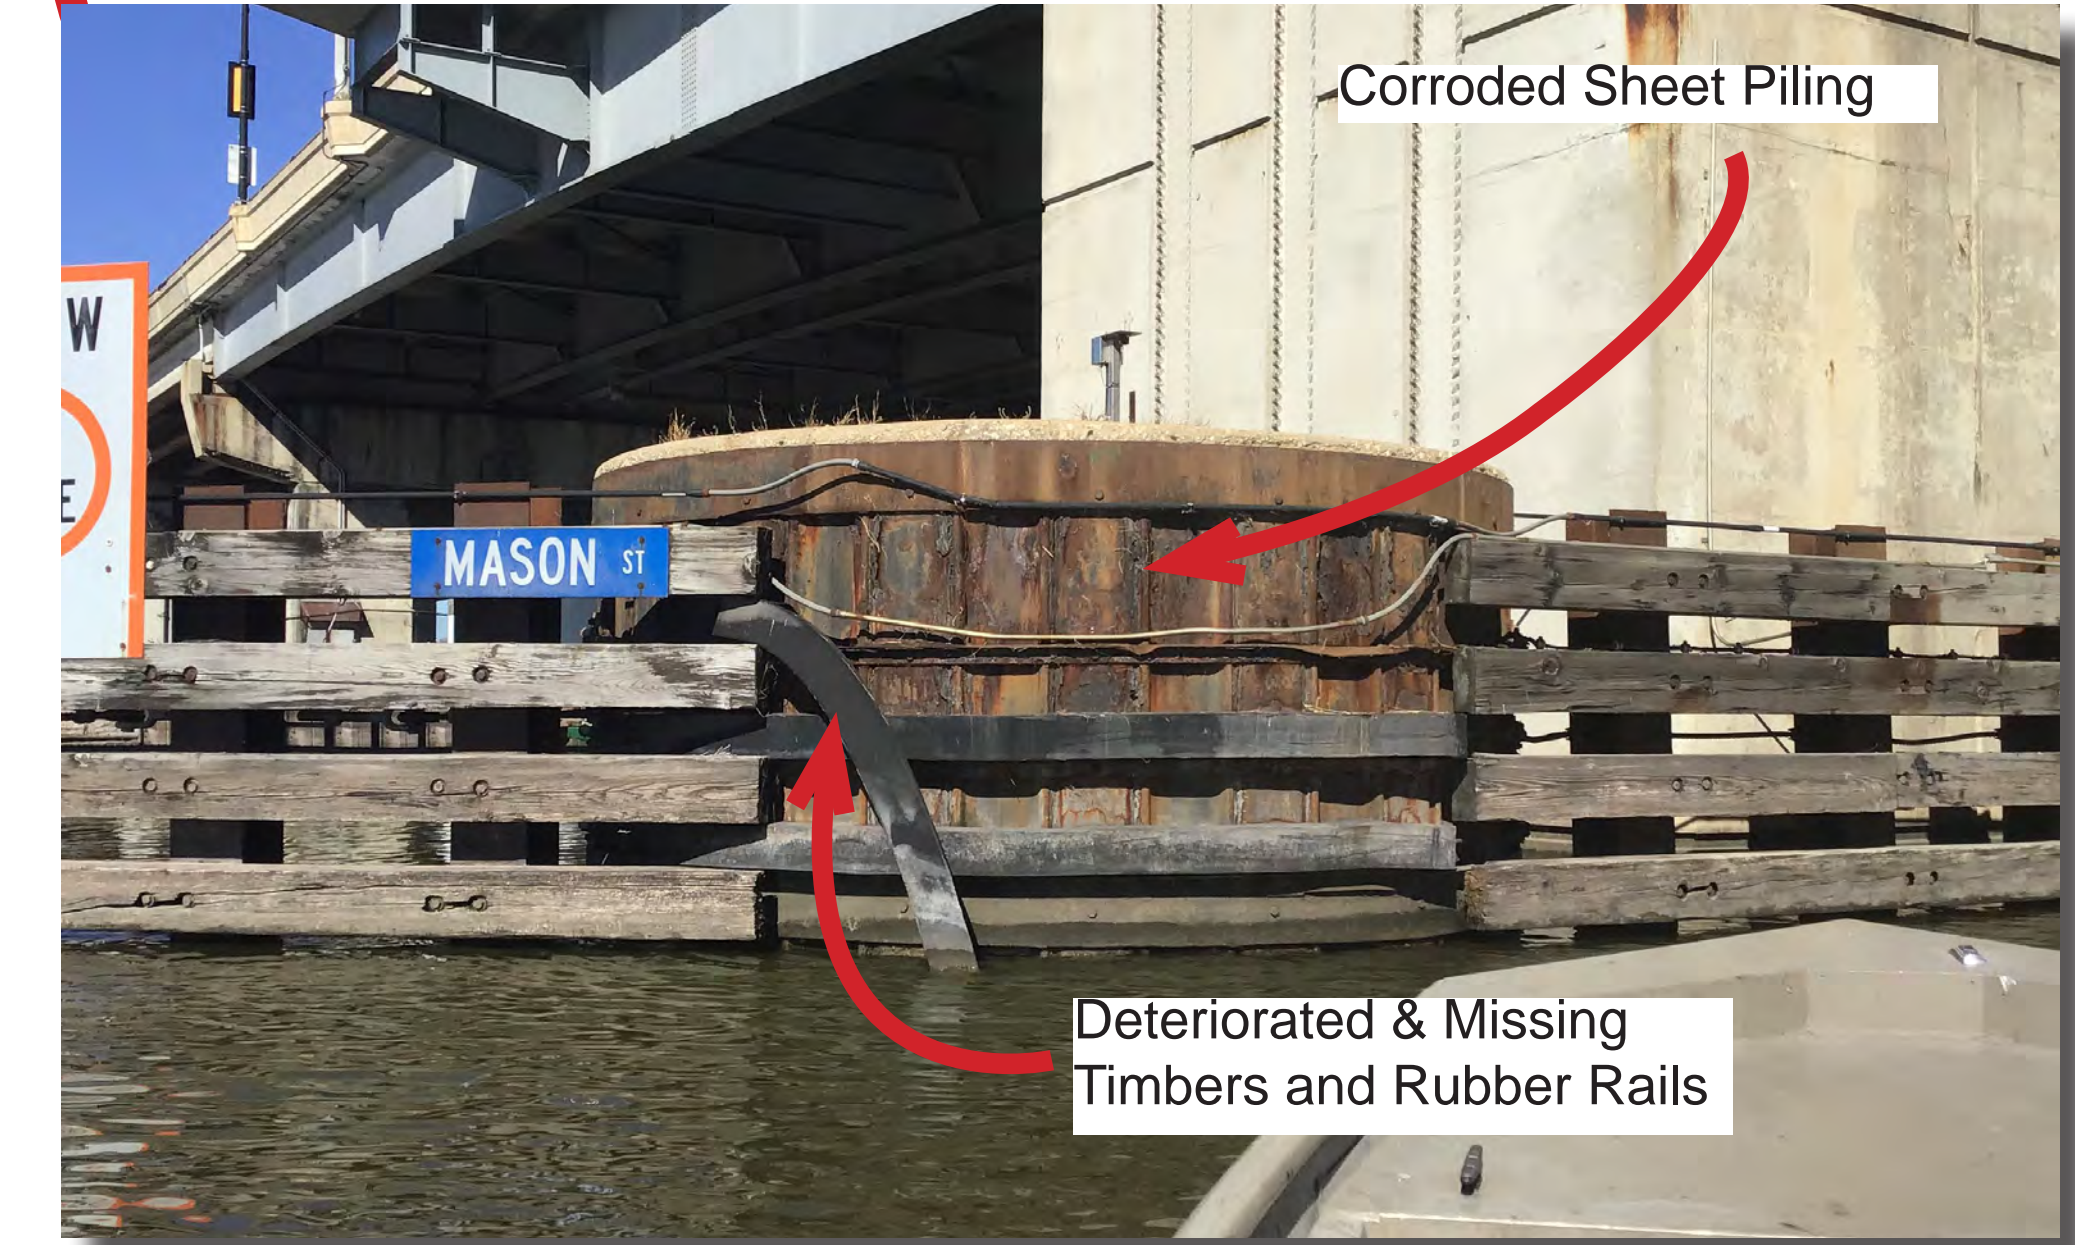

Corroded Sheet Piling


Deteriorated & Missing Timbers and Rubber Rails

Clean & Paint Structural Steel

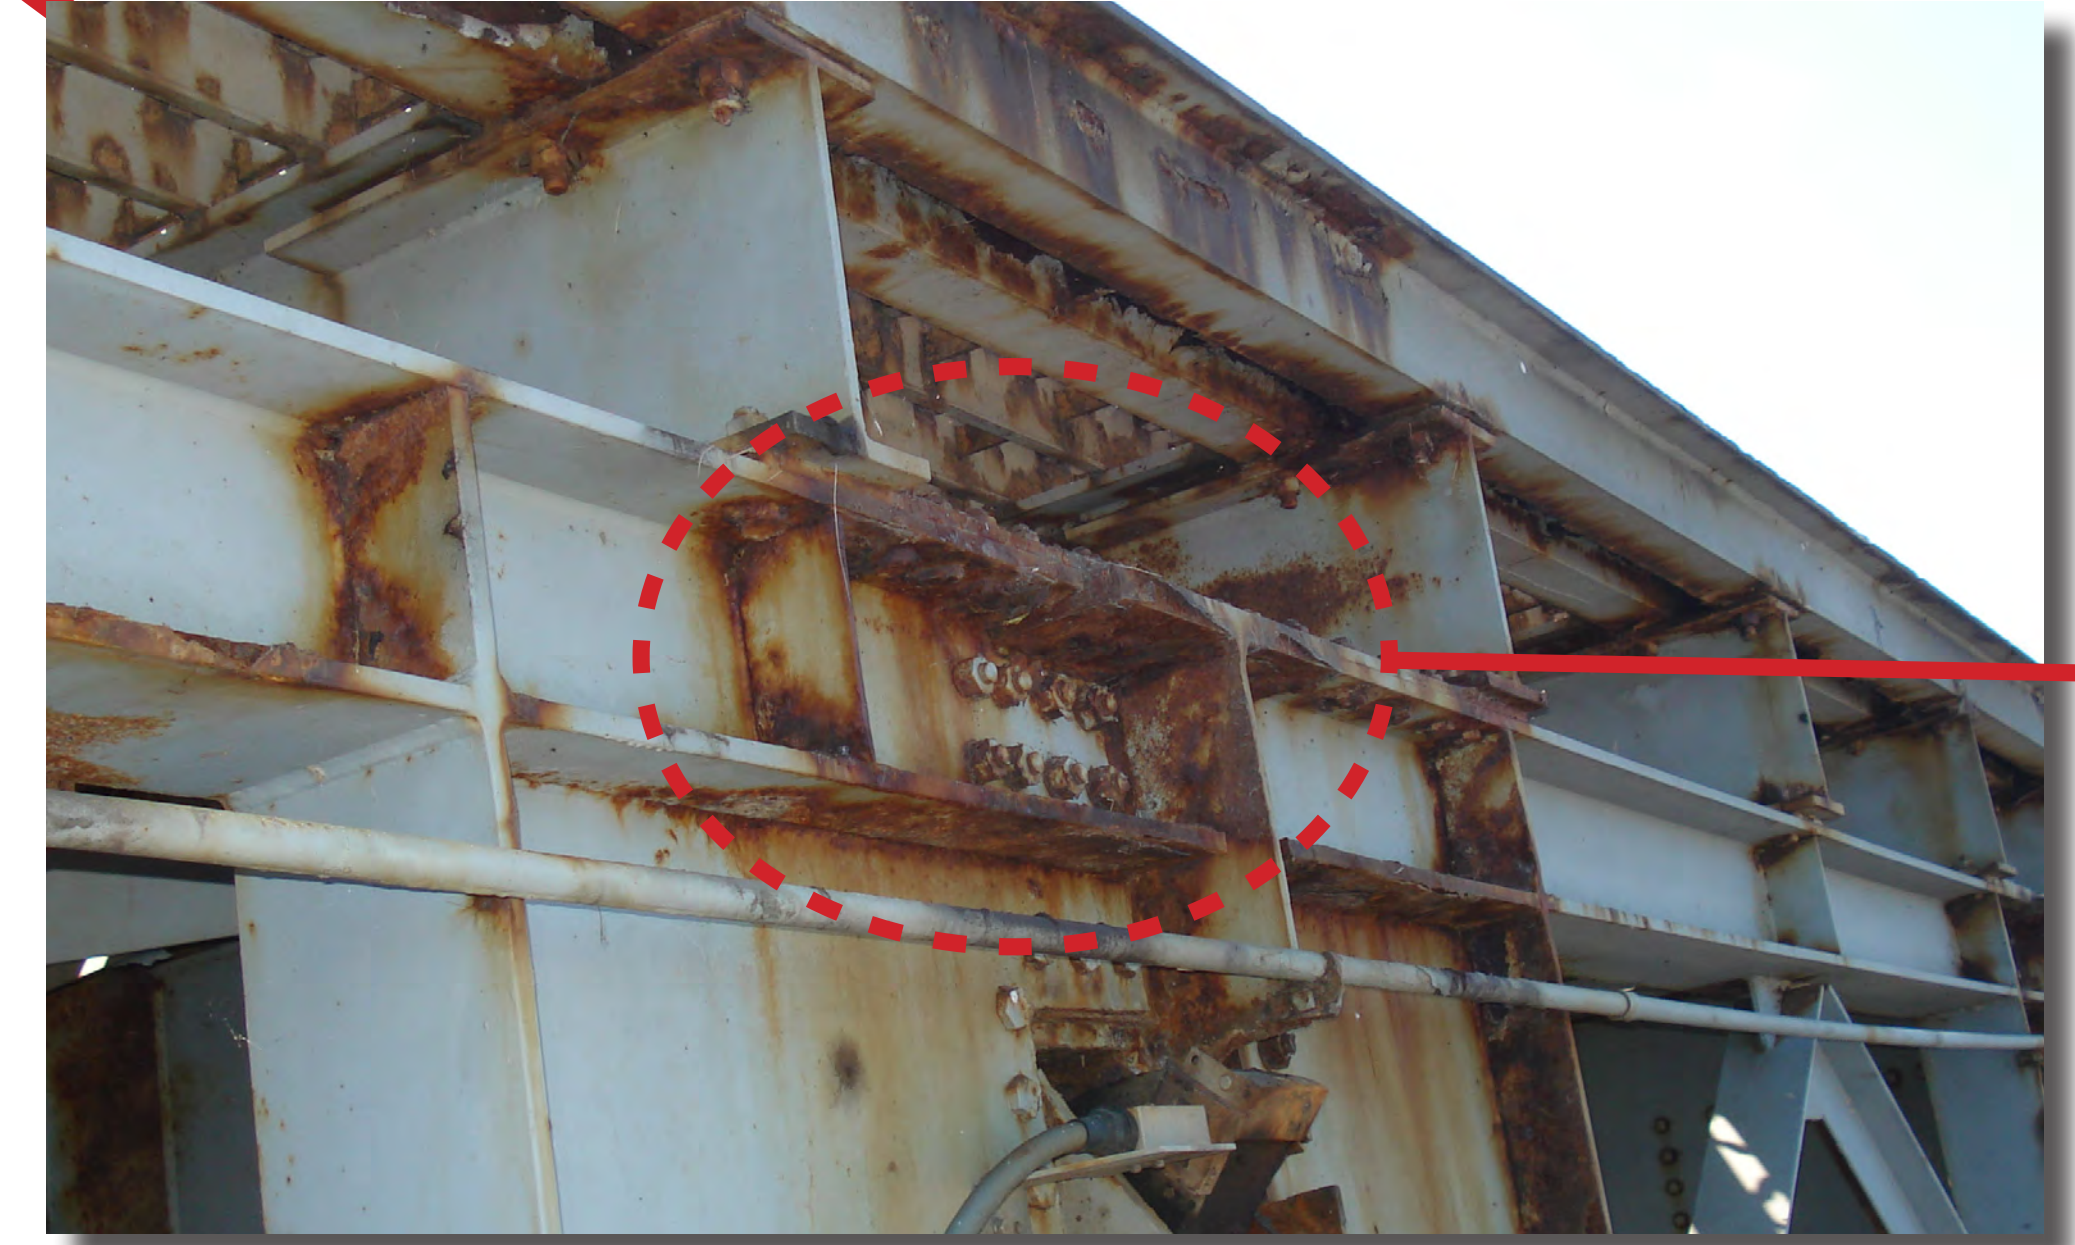

Paint System is Failing on Bascule Span

Replace Steel Grid Deck

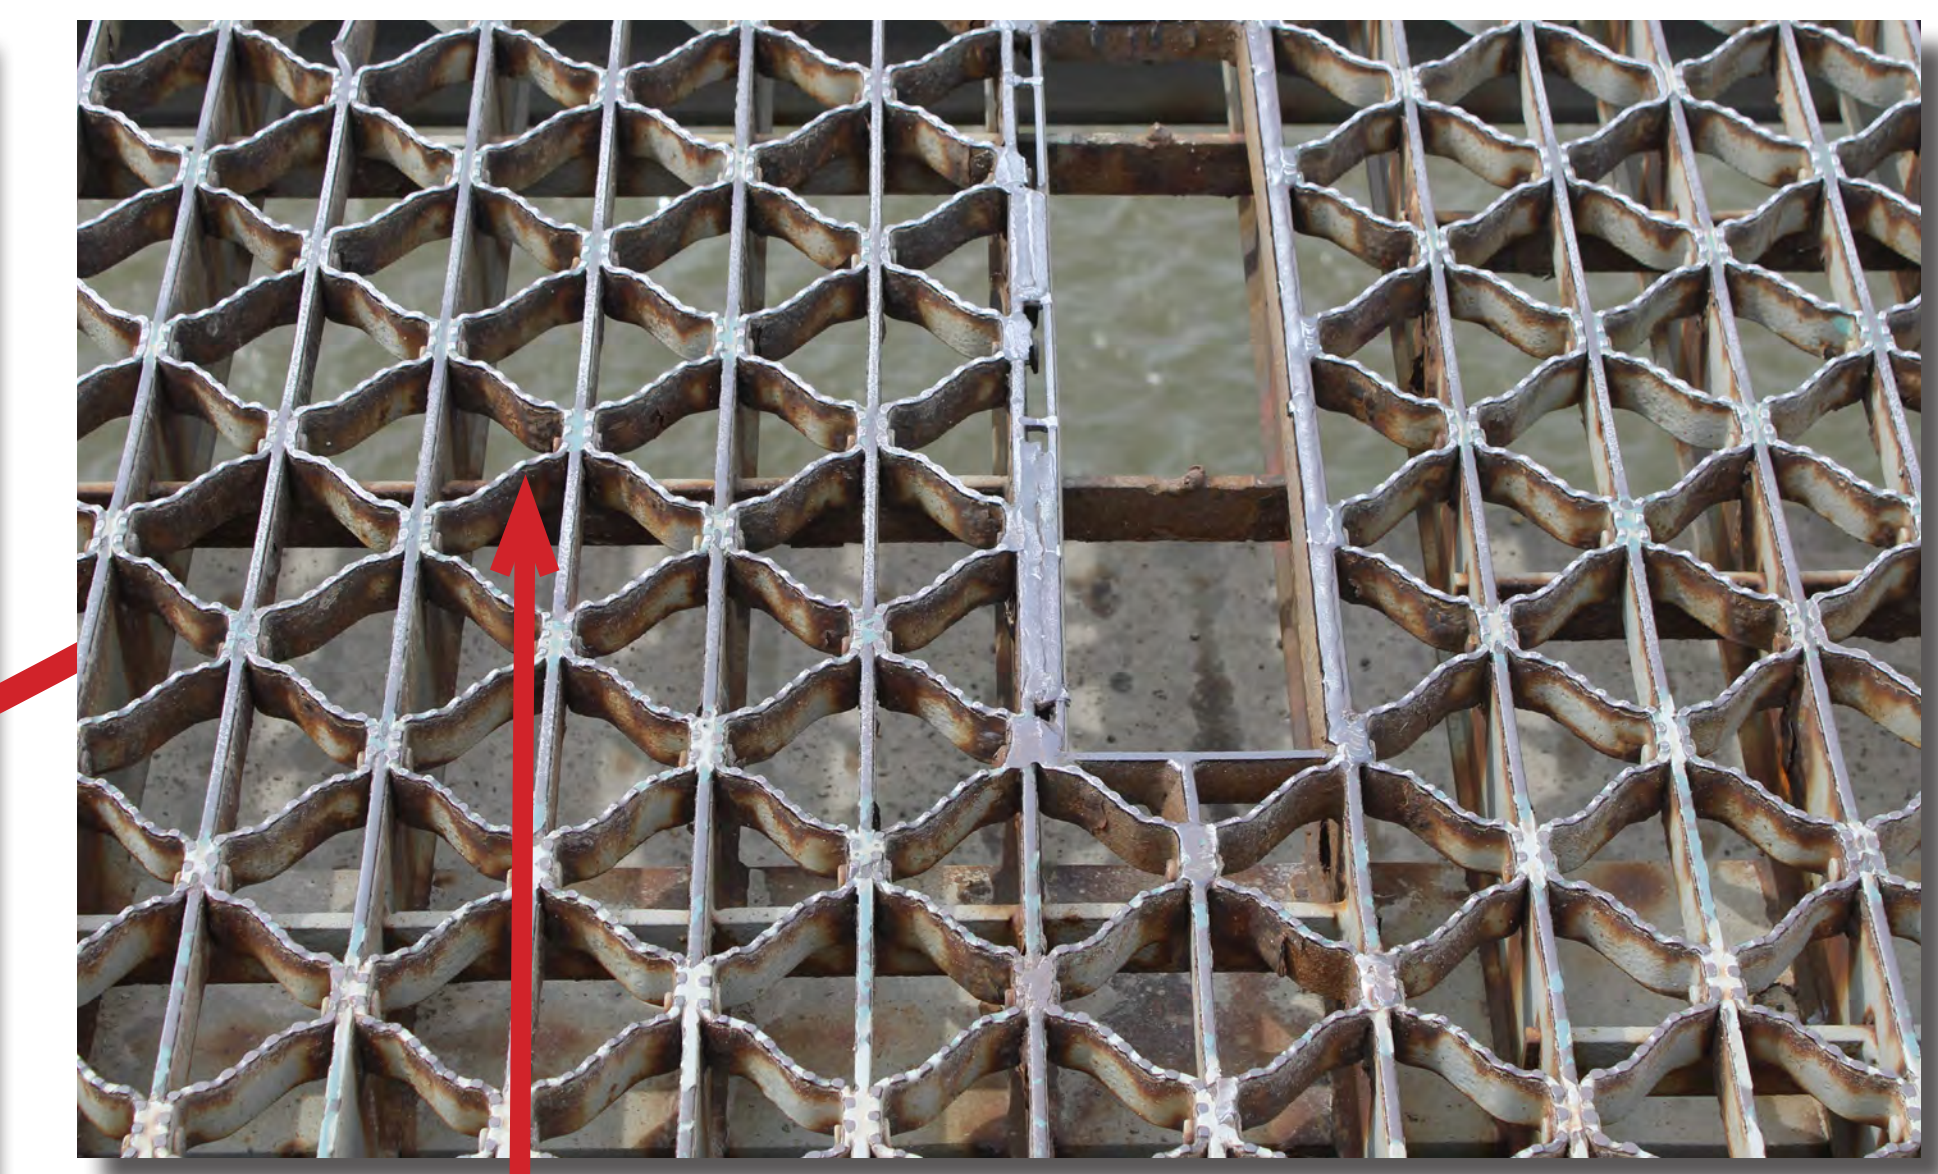

Numerous weld repairs on broken/missing bars. Grid Deck requires continuous repairs.

Replace Median Barrier and Stringers



Severe Deterioration under Median Barrier

Corroded Stringer

