

PROPOSED STRUCTURE
B-17-0241 (CTH H)

R-17-21 MSE WALL
AT NORTH ABUTMENT

R-17-20 MSE WALL
AT SOUTH ABUTMENT


TYPICAL FUTURE FINISHED SECTION - IH 94
(LOOKING EAST)

PROPOSED STRUCTURE
B-17-0241 (CTH H)


R-17-21 MSE WALL
AT NORTH ABUTMENT

R-17-20 MSE WALL
AT SOUTH ABUTMENT

TYPICAL INTERIM SECTION - IH 94
(LOOKING EAST)

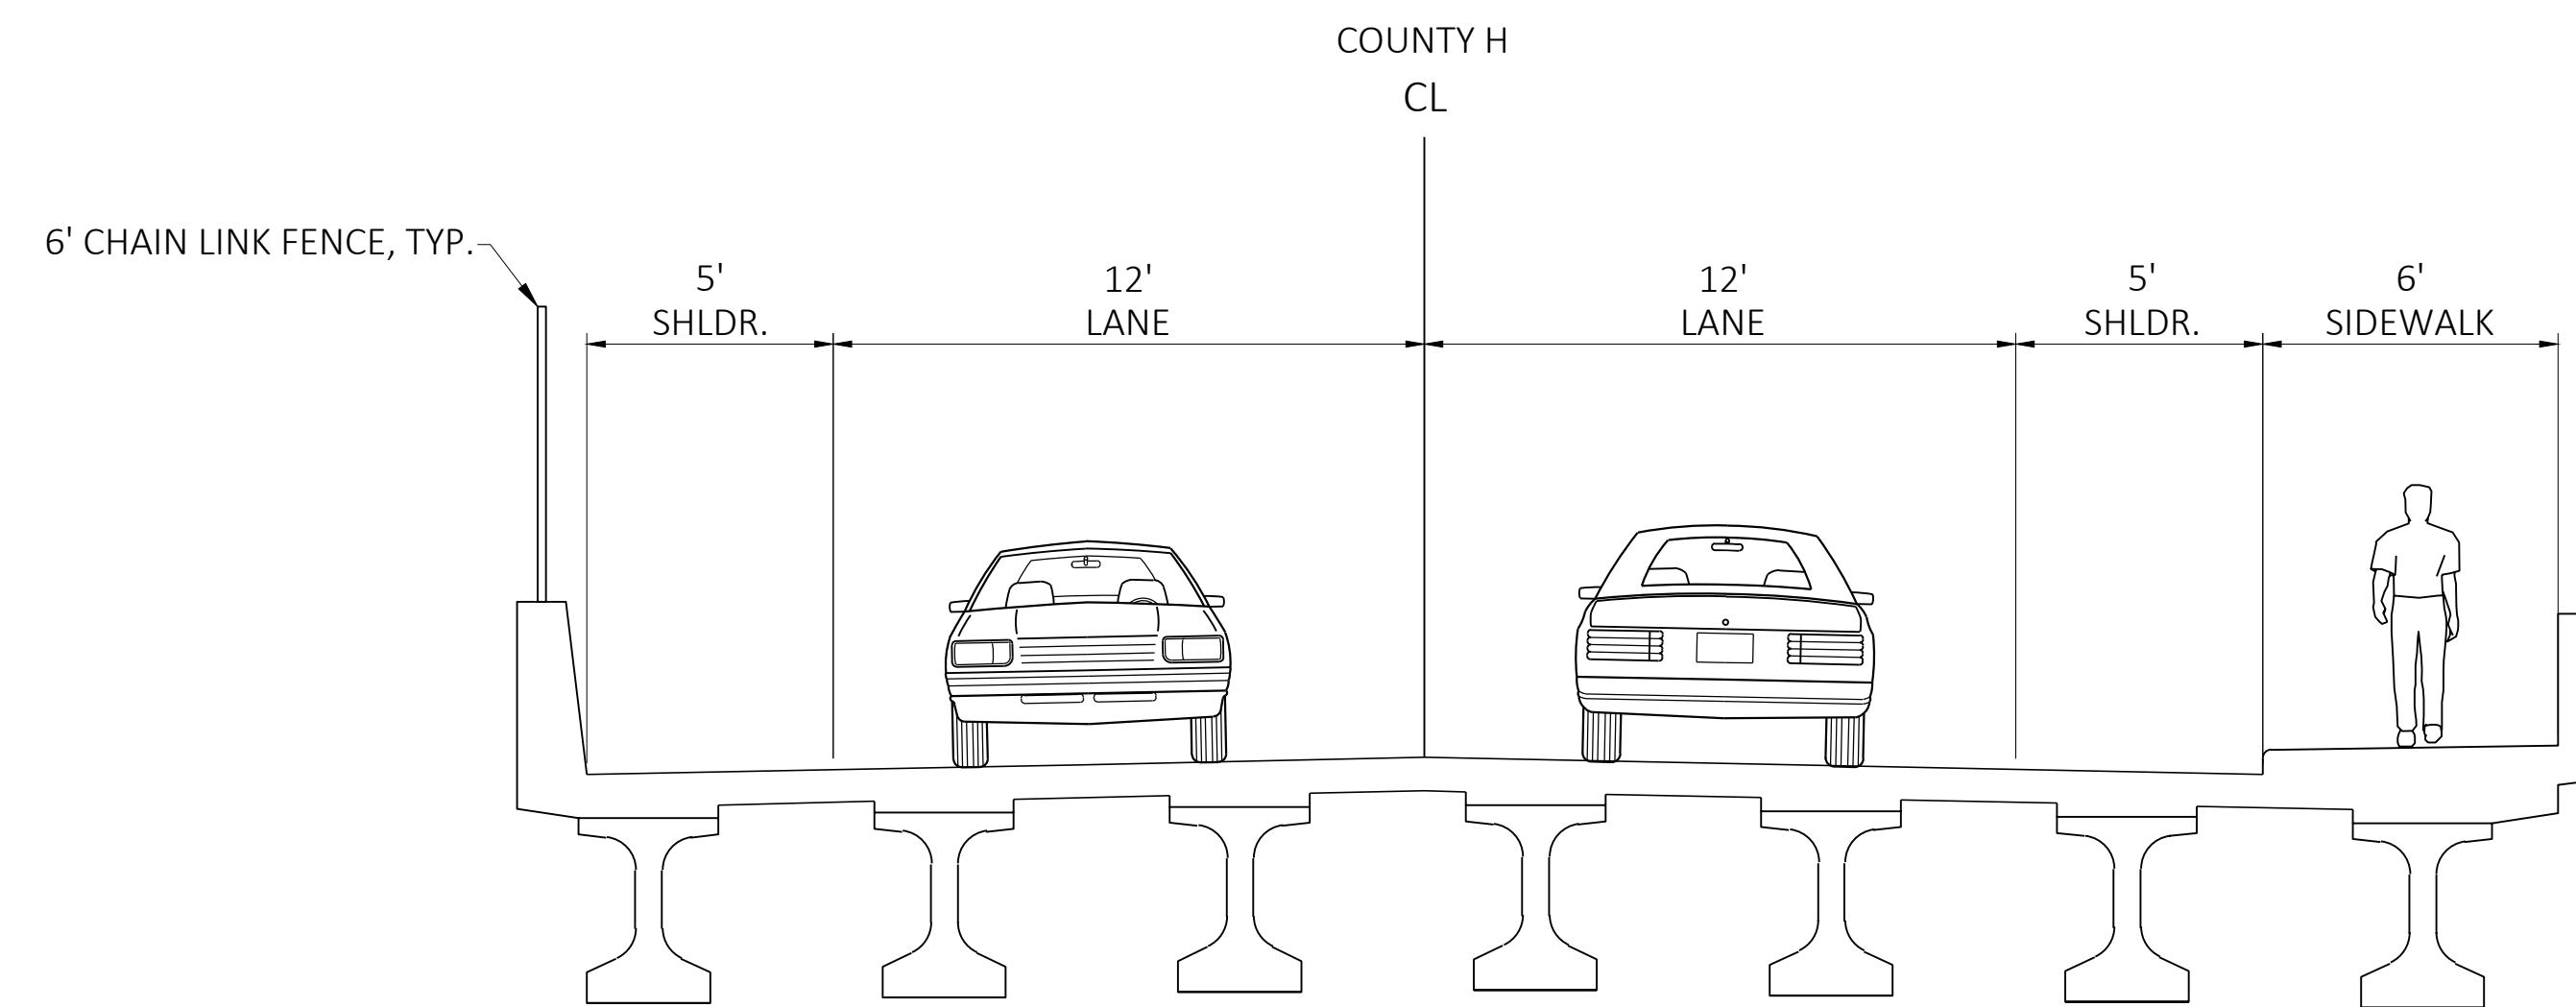

TYPICAL SECTION - B-17-421
(LOOKING NORTH)

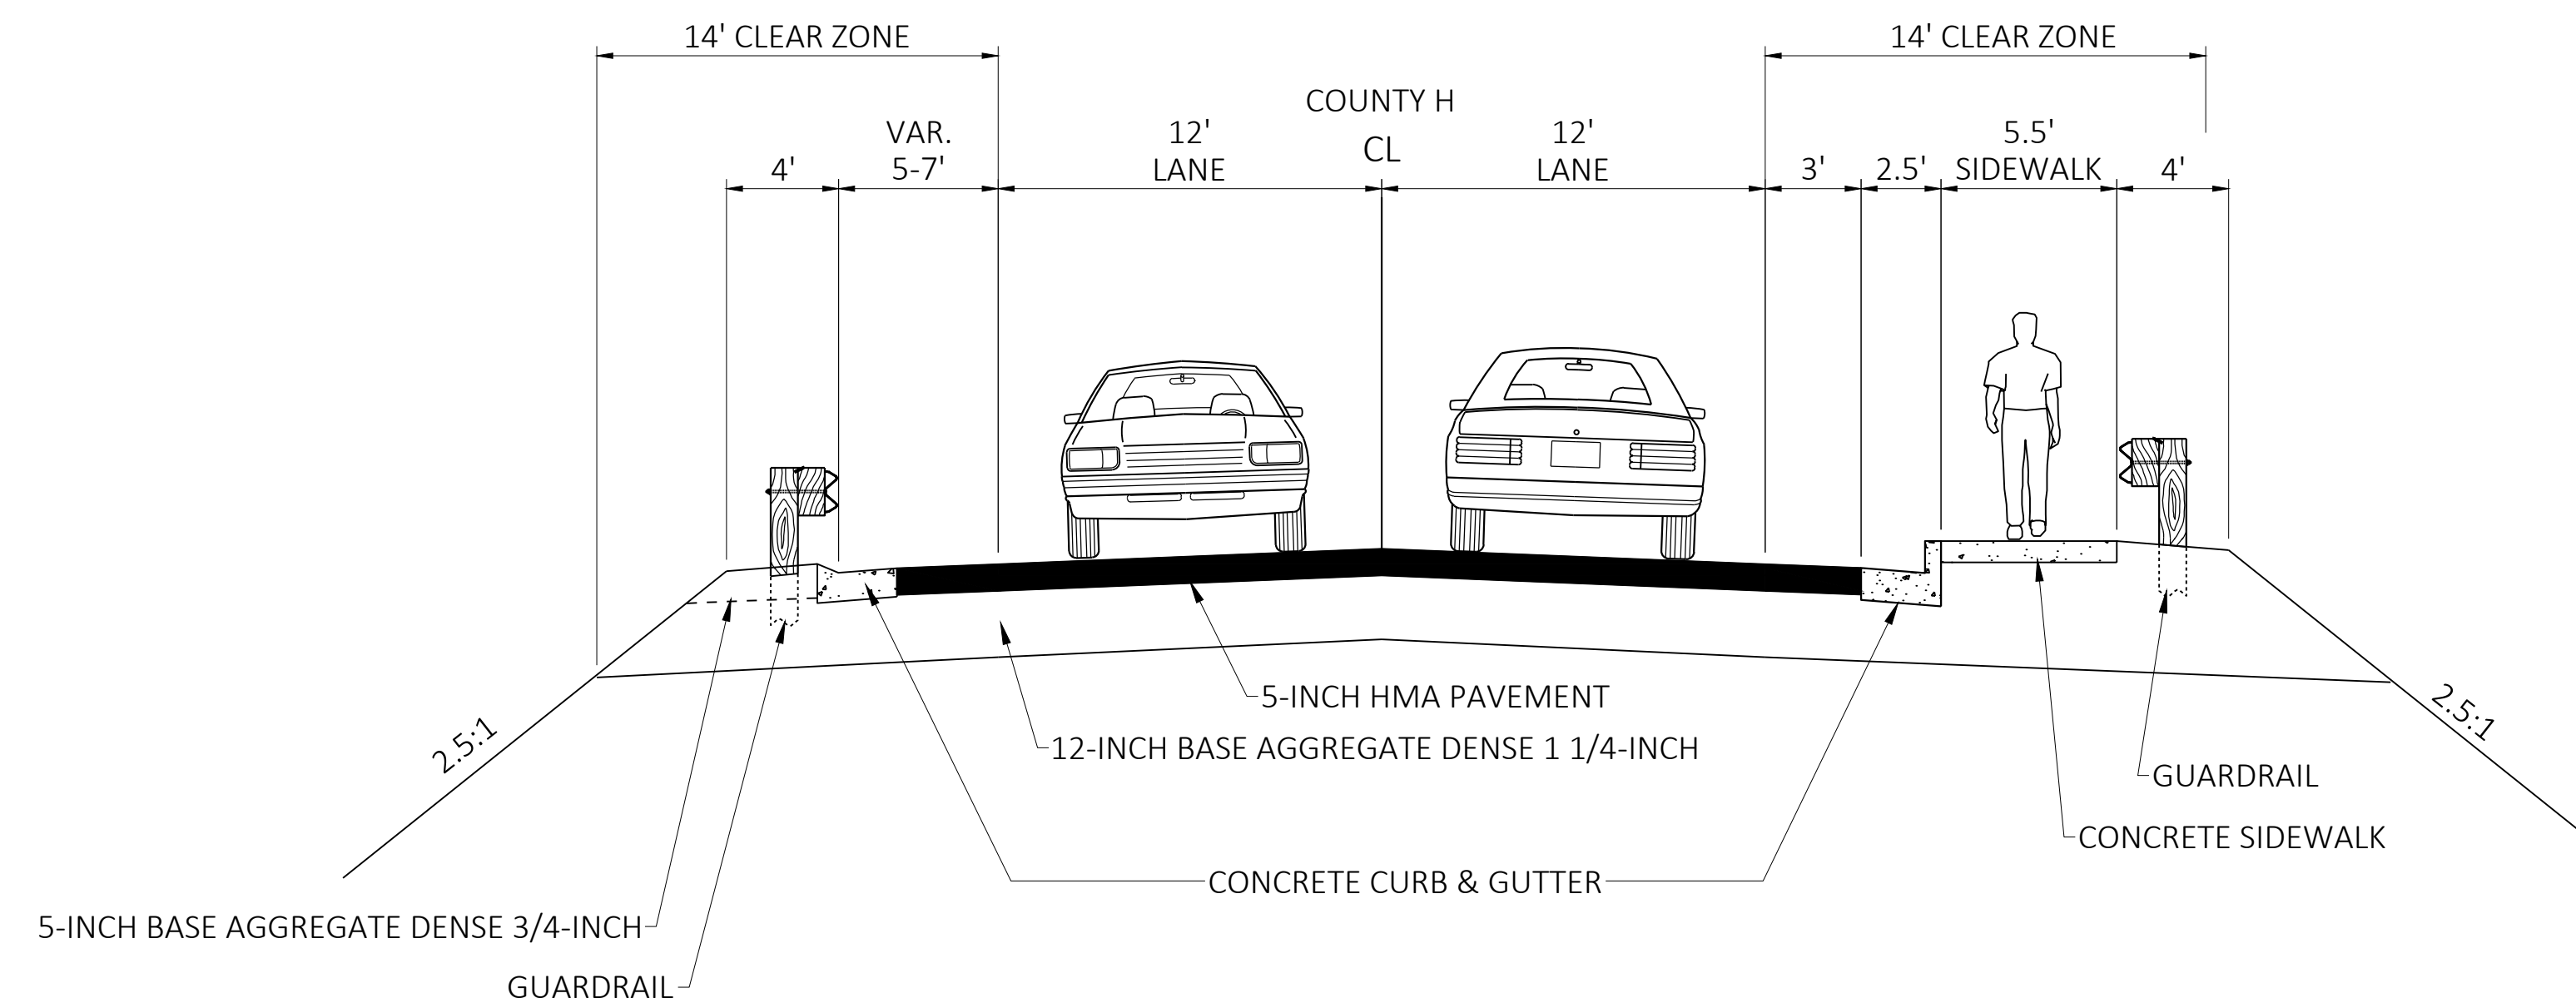

TYPICAL SECTION - CTH H
(LOOKING NORTH)