



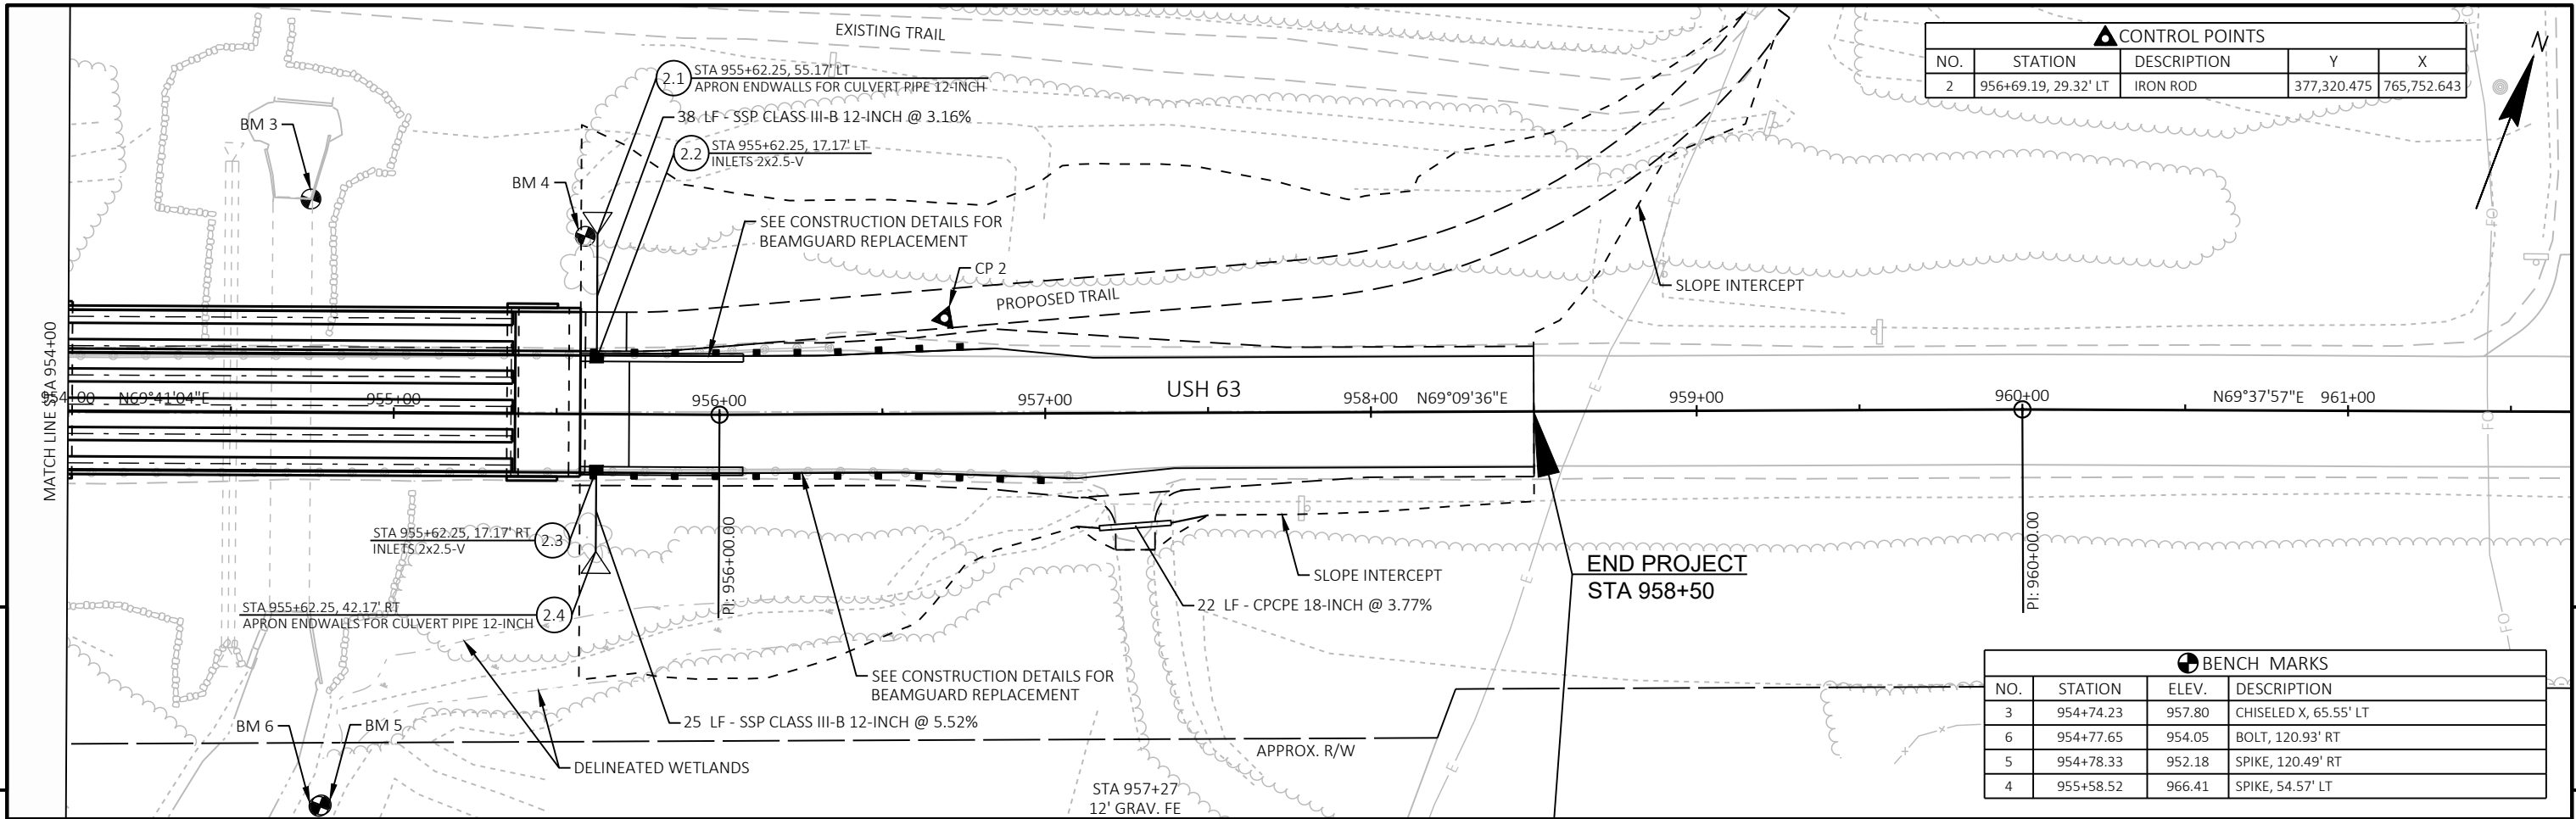

CONTROL POINTS				
NO.	STATION	DESCRIPTION	Y	X
2	956+69.19, 29.32' LT	IRON ROD	377,320.475	765,752.643

BENCH MARKS			
NO.	STATION	ELEV.	DESCRIPTION
3	954+74.23	957.80	CHISELED X, 65.55' LT
6	954+77.65	954.05	BOLT, 120.93' RT
5	954+78.33	952.18	SPIKE, 120.49' RT
4	955+58.52	966.41	SPIKE, 54.57' LT

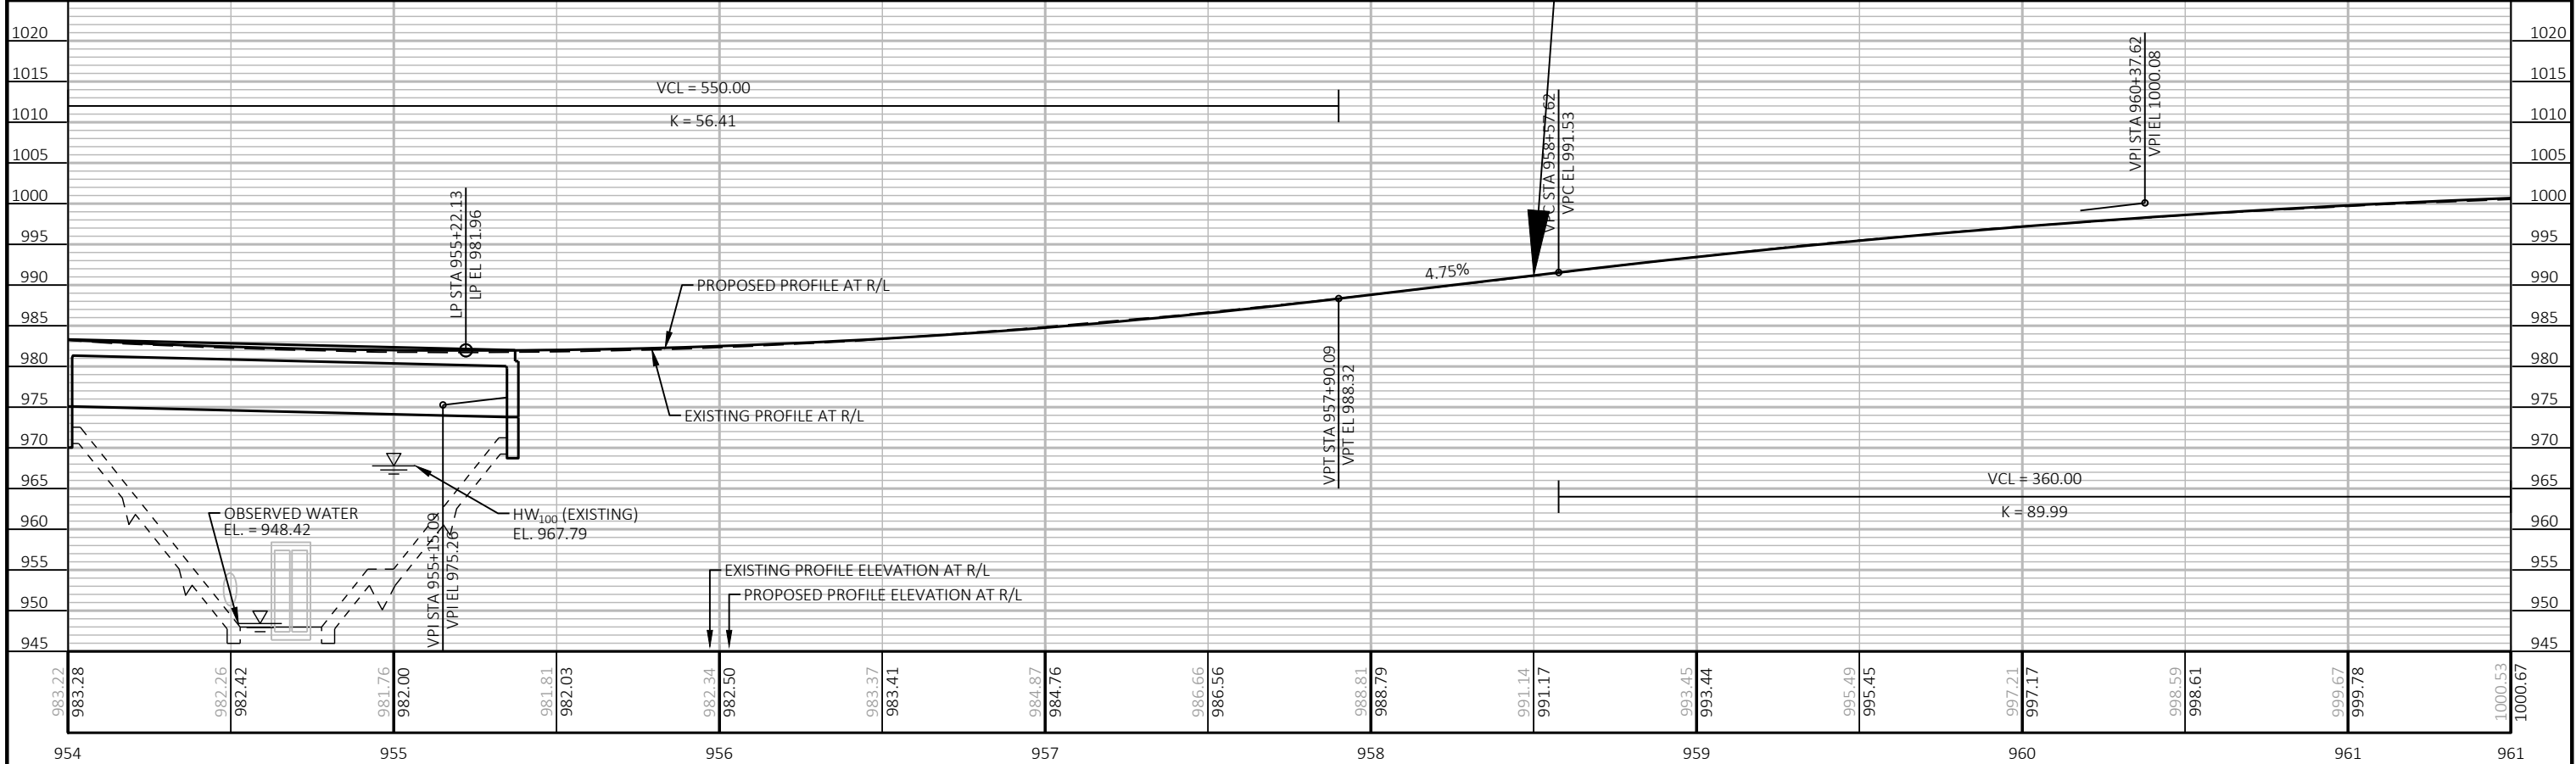

PROJECT NO: 1560-00-78	HWY: USH 63	COUNTY: BAYFIELD	PLAN AND PROFILE: USH 63	SHEET	E
------------------------	-------------	------------------	--------------------------	-------	---