
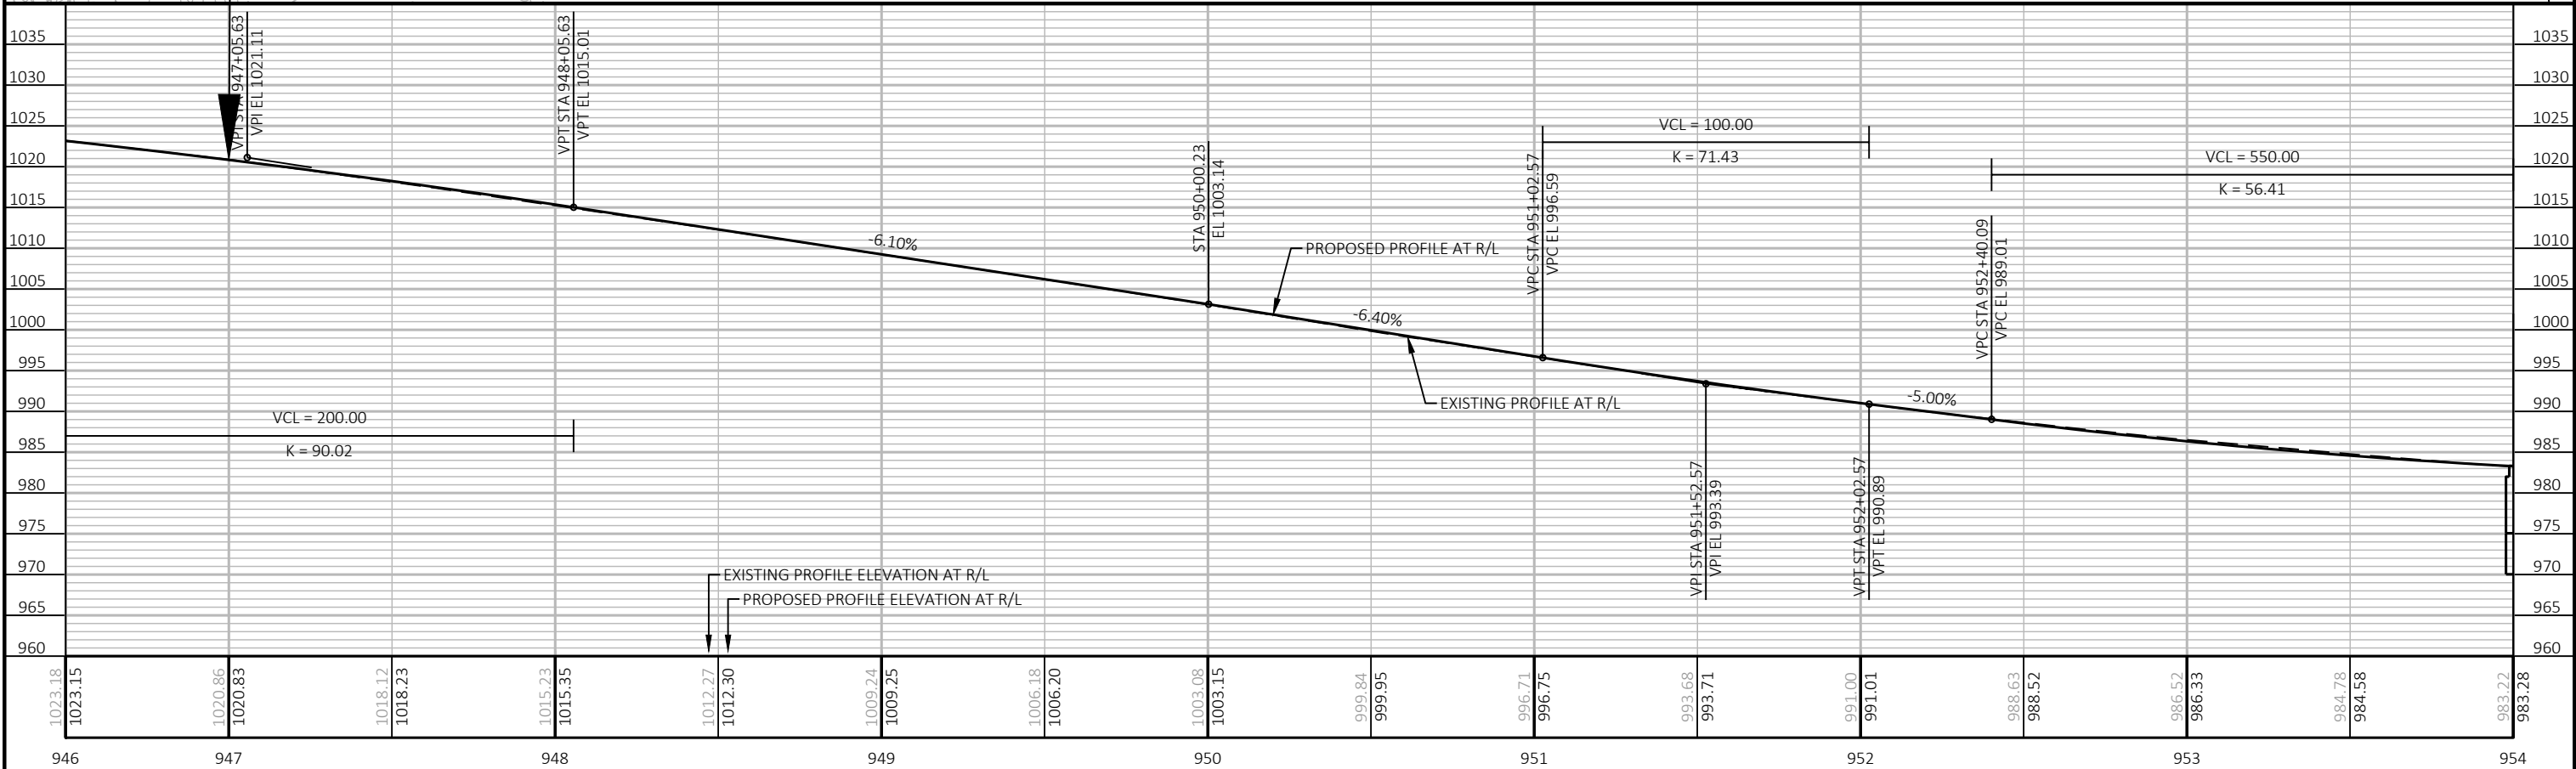


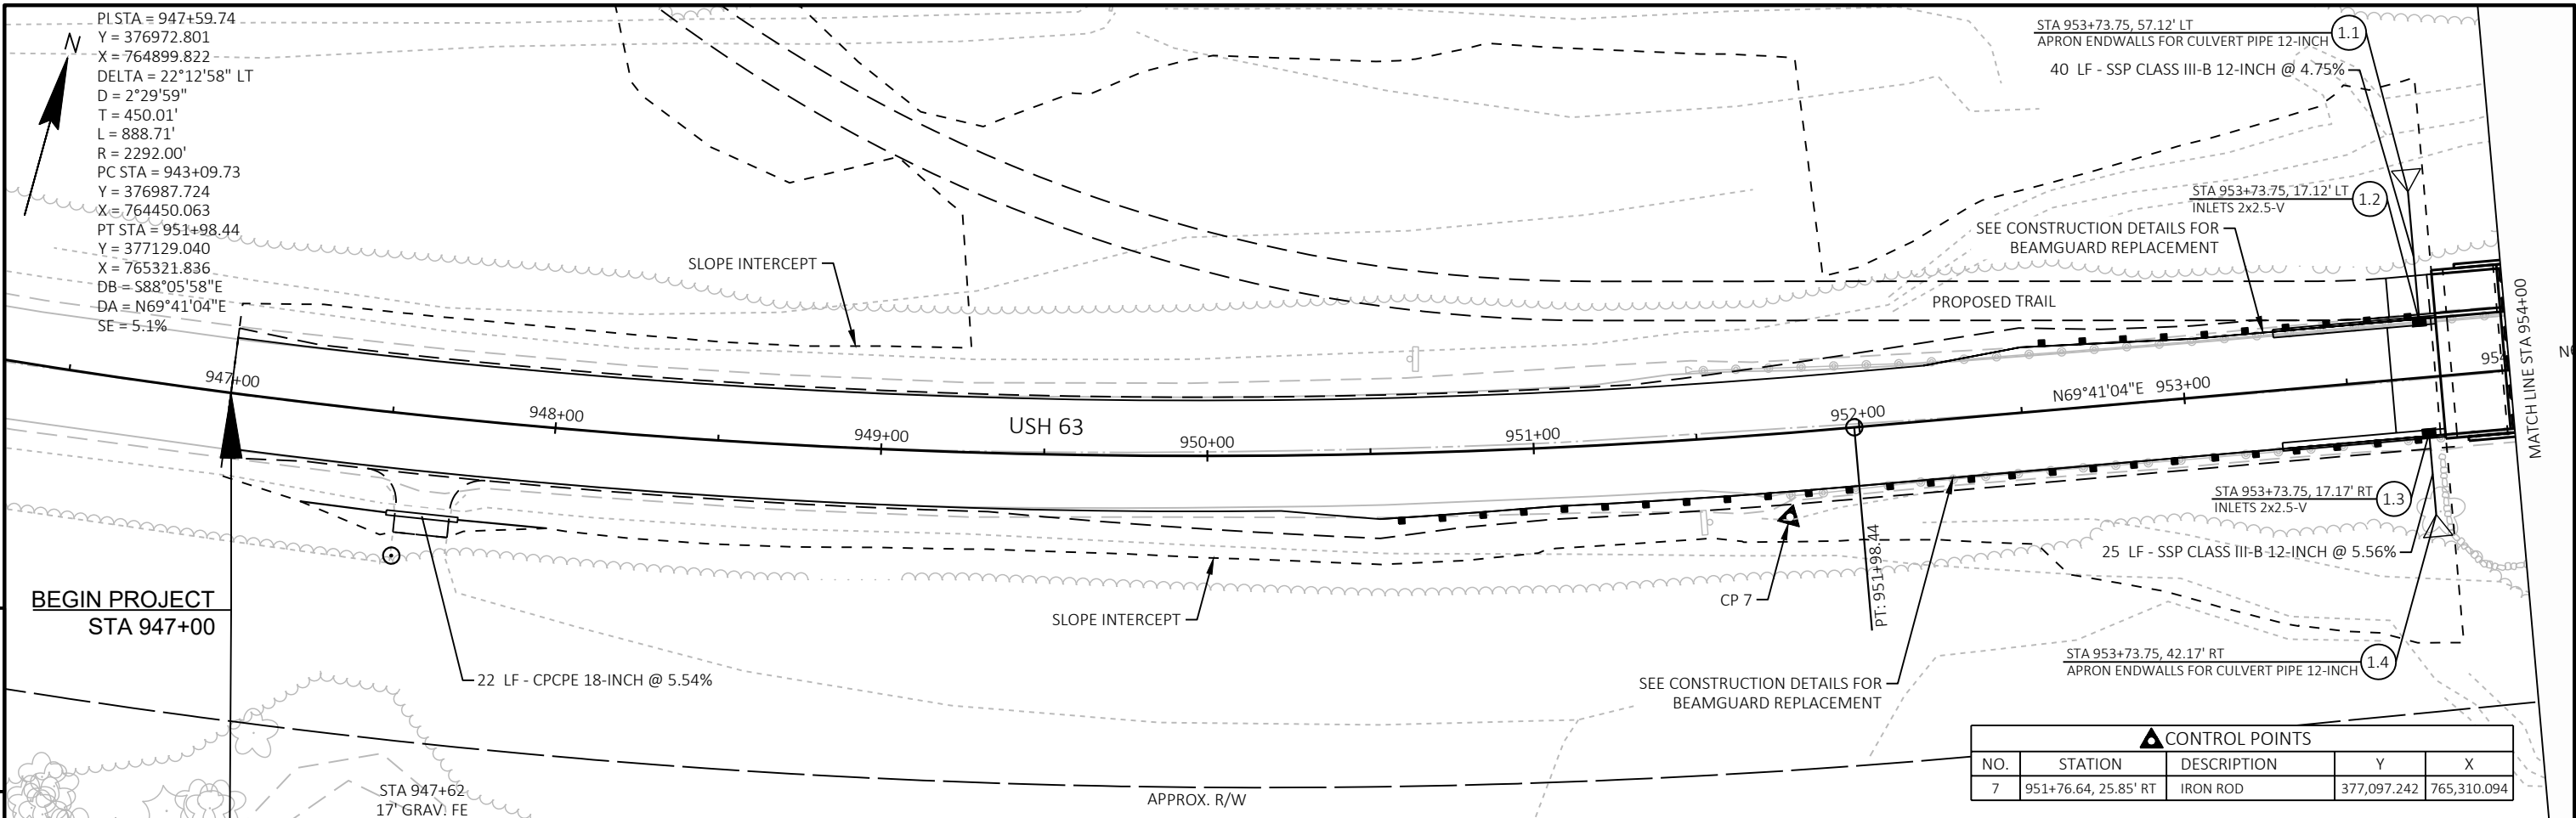

PROJECT NO: 1560-00-78	HWY: USH 63	COUNTY: BAYFIELD	PLAN AND PROFILE: USH 63	SHEET	E
------------------------	-------------	------------------	--------------------------	-------	---