


EXISTING TYPICAL SECTION - COUNTY X RAMP
BEGIN PROEJCT TO BRIDGE B-09-0030

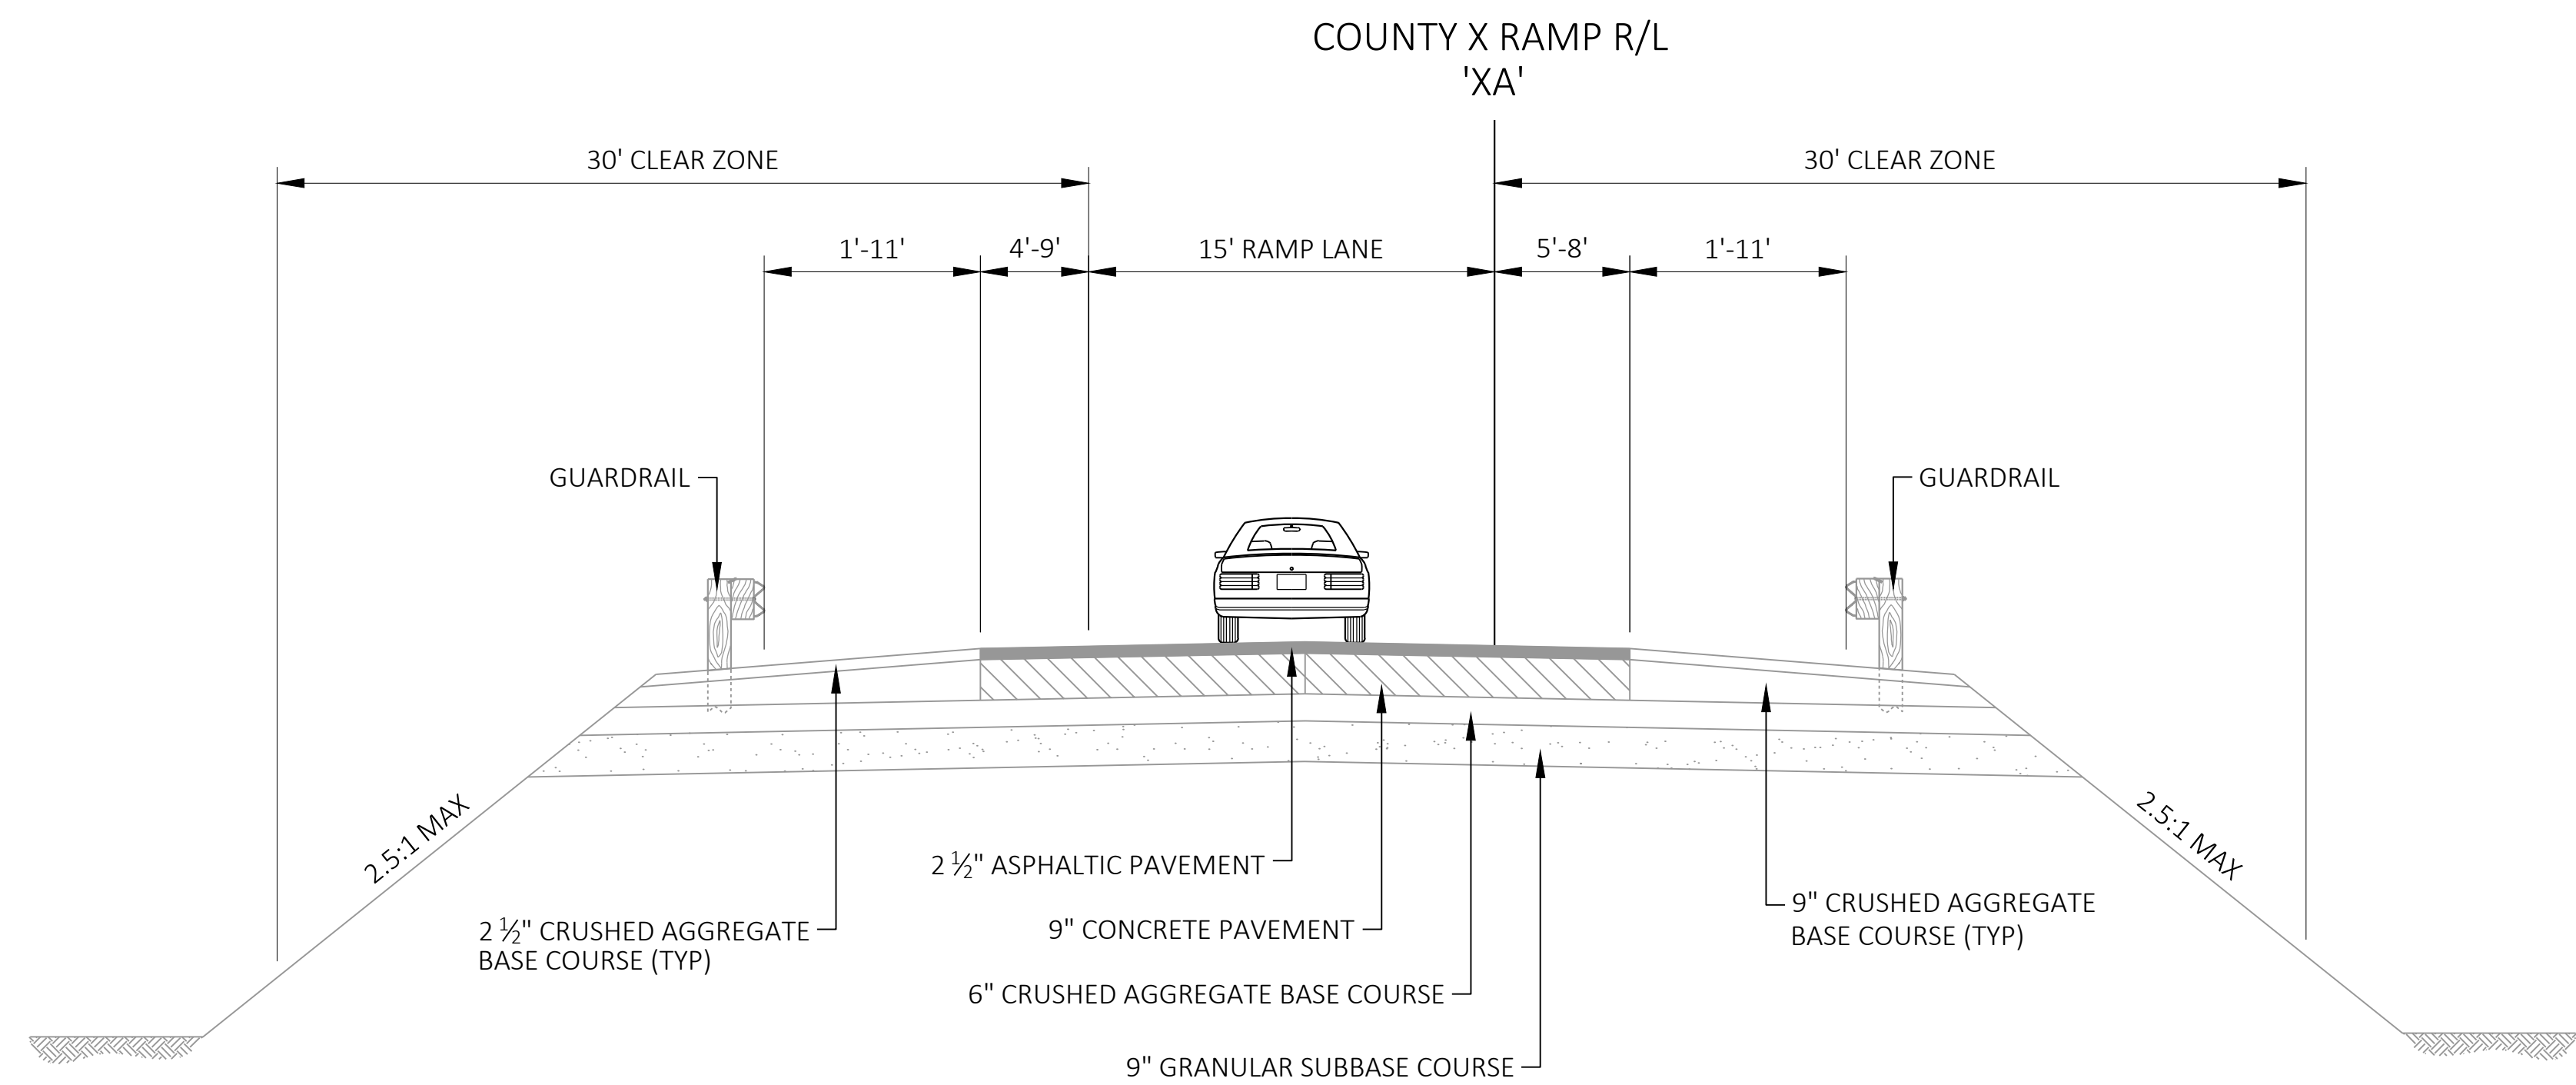

EXISTING TYPICAL SECTION - COUNTY X RAMP
BRIDGE B-09-0030 TO END PROJECT

