




PROPOSED TYPICAL SECTION - COUNTY X RAMP
BEGIN PROJECT (BEGIN RESURFACING LIMITS) TO BEGIN RECONSTRUCTION LIMITS

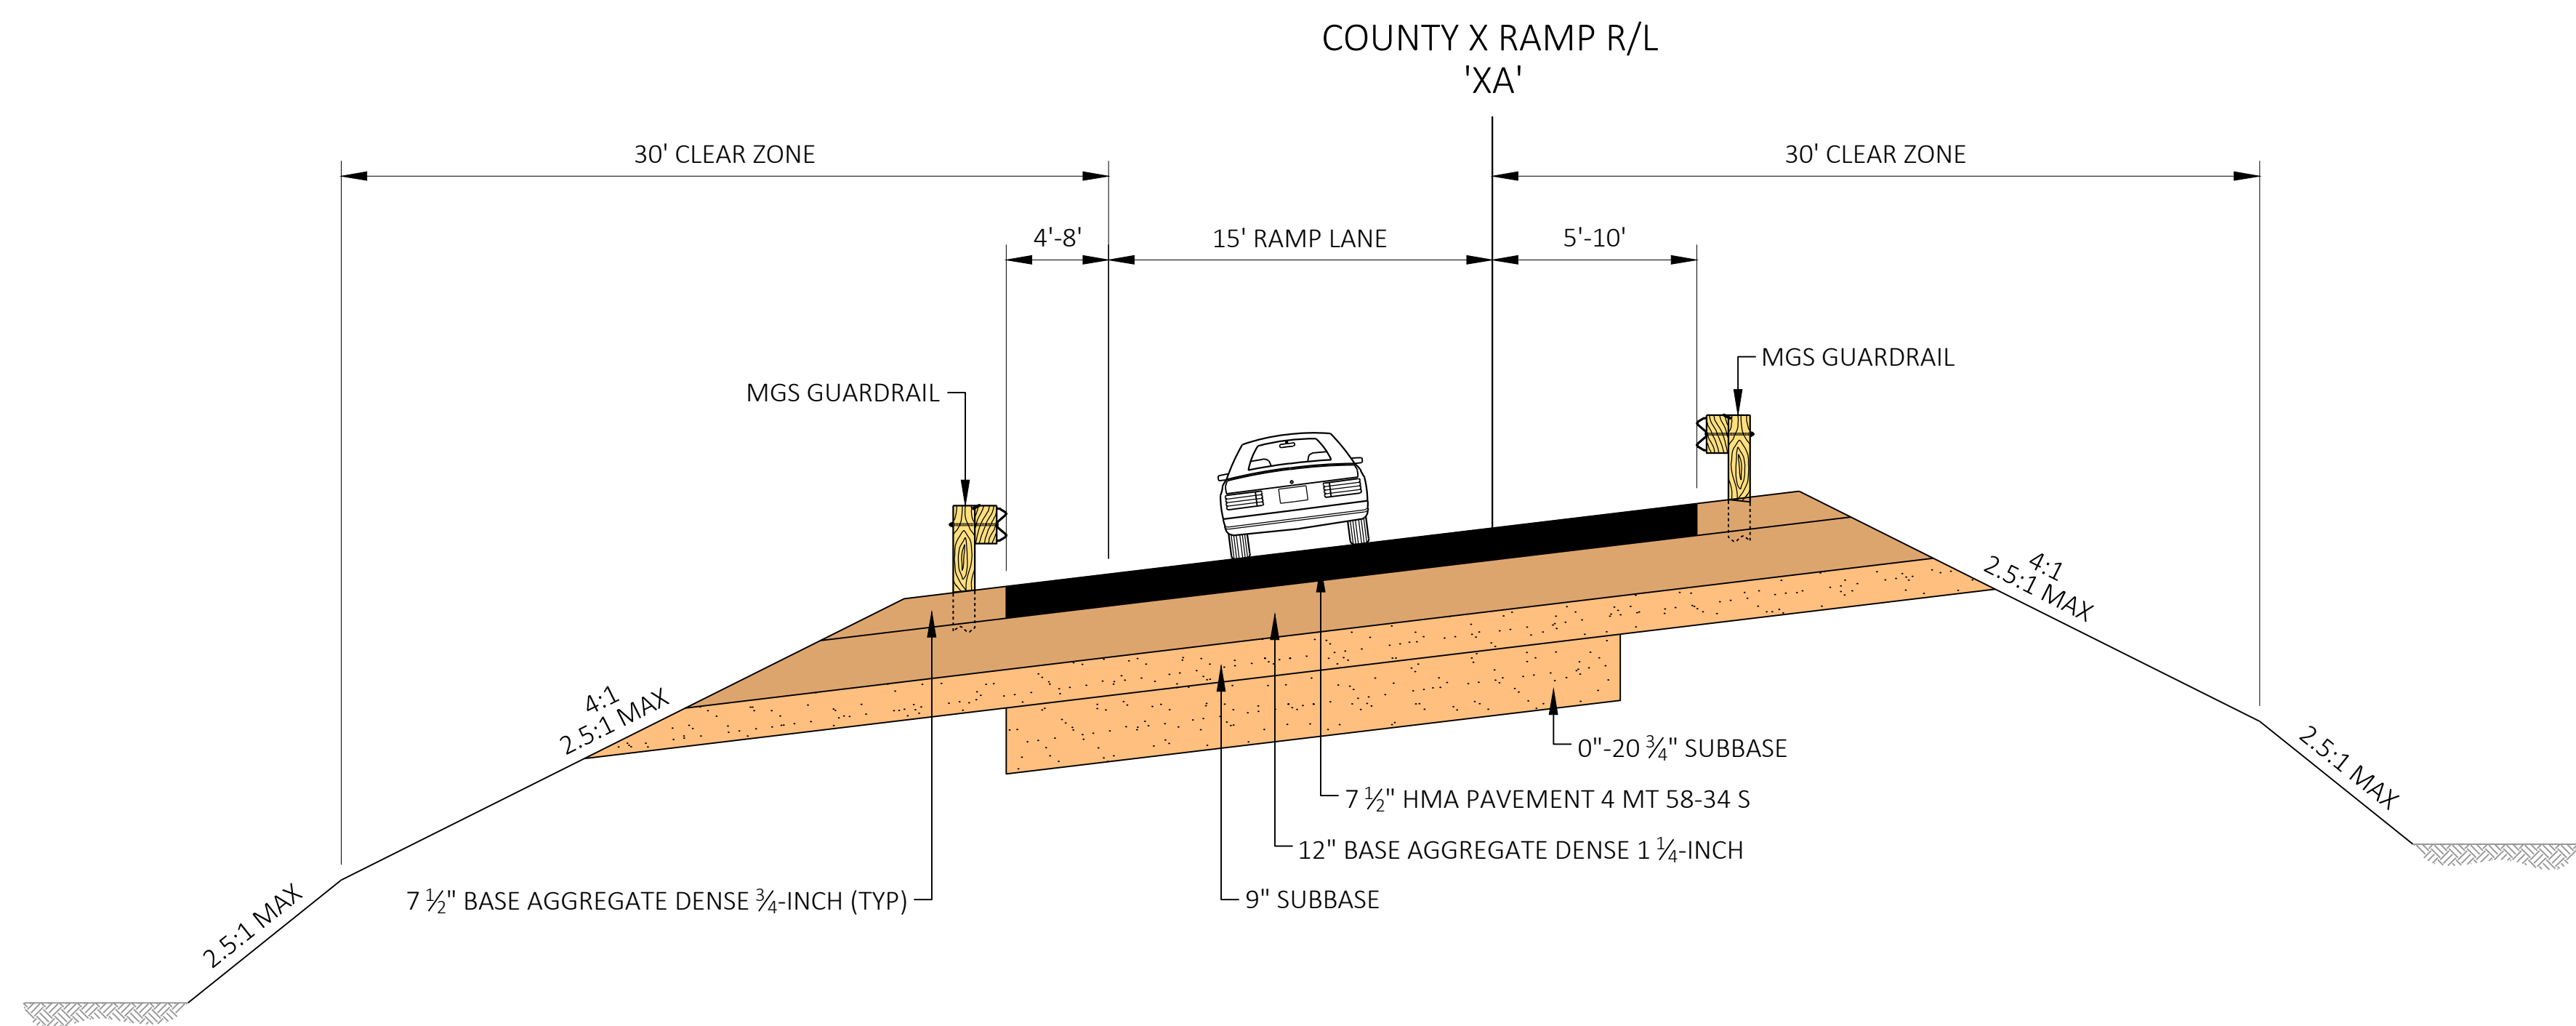

PROPOSED TYPICAL SECTION - COUNTY X RAMP
BEGIN RECONSTRUCTION LIMITS TO BRIDGE B-09-0314

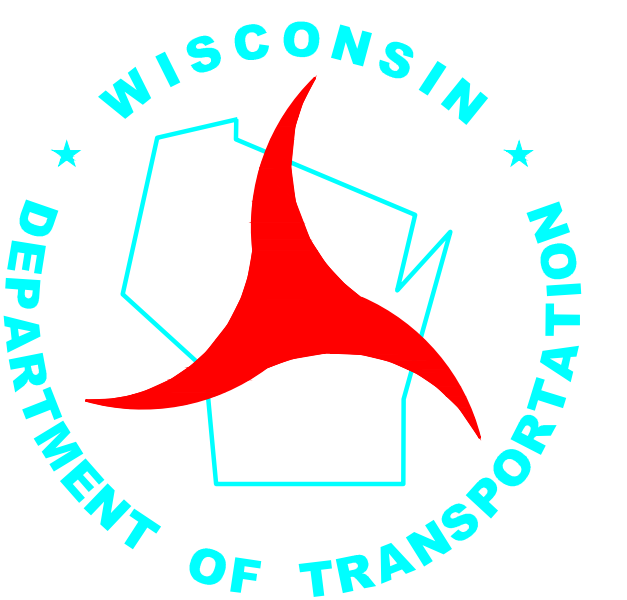

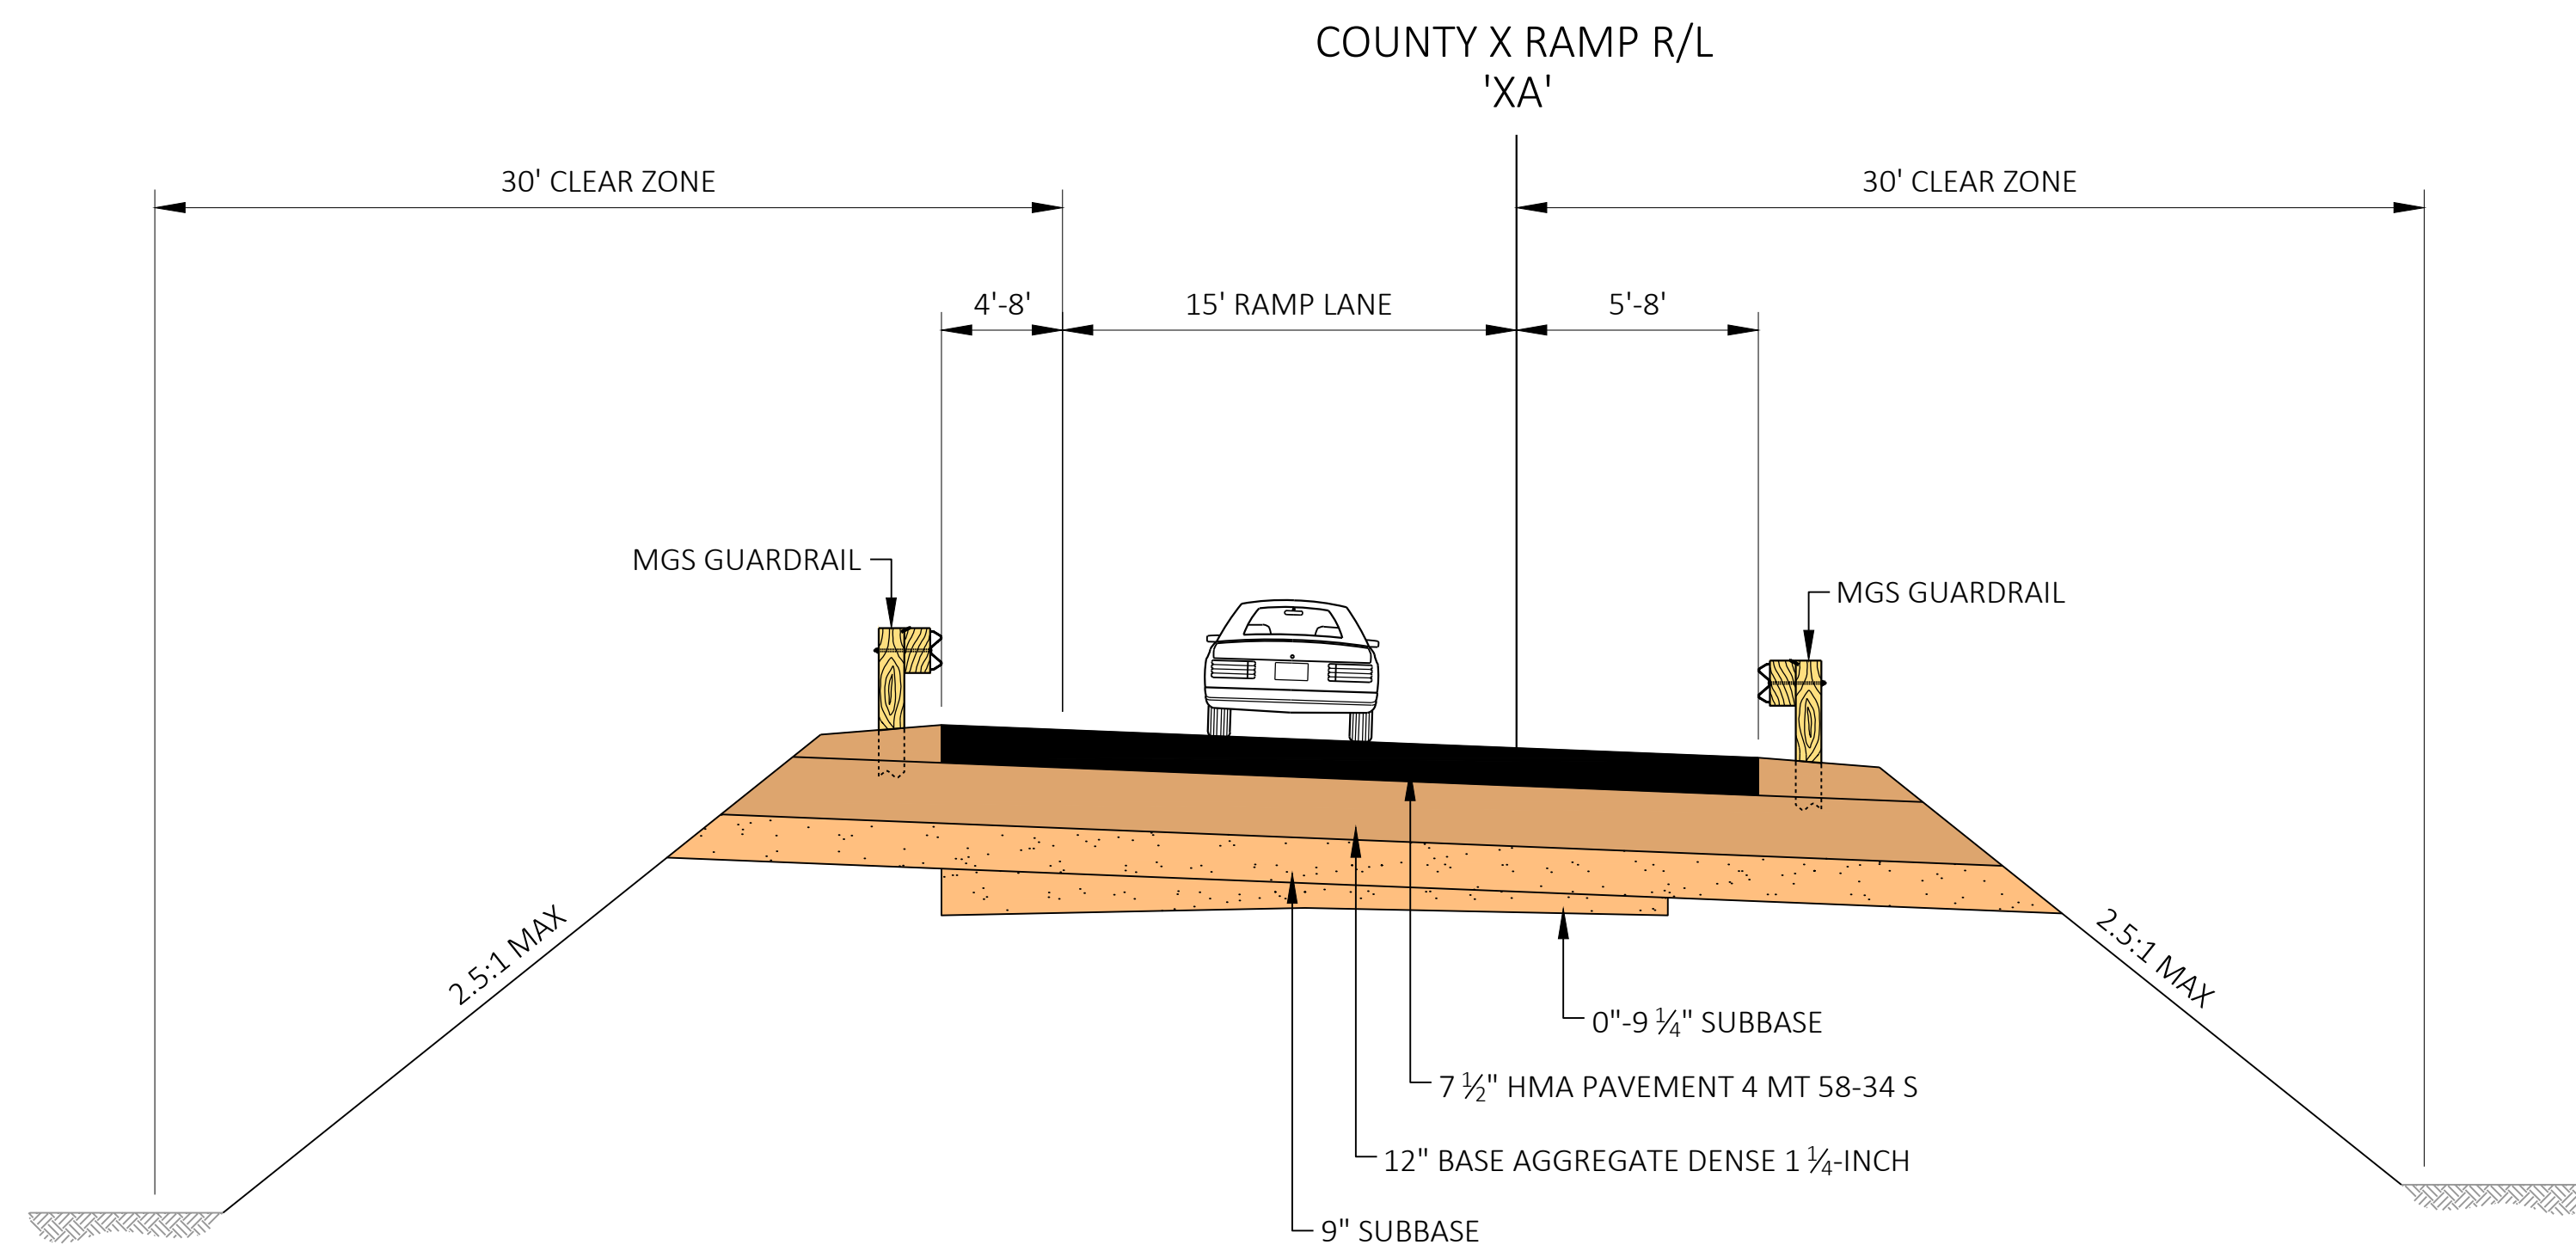

PROPOSED TYPICAL SECTION - COUNTY X RAMP
BRIDGE B-09-0314 TO END RECONSTRUCTION LIMITS

