

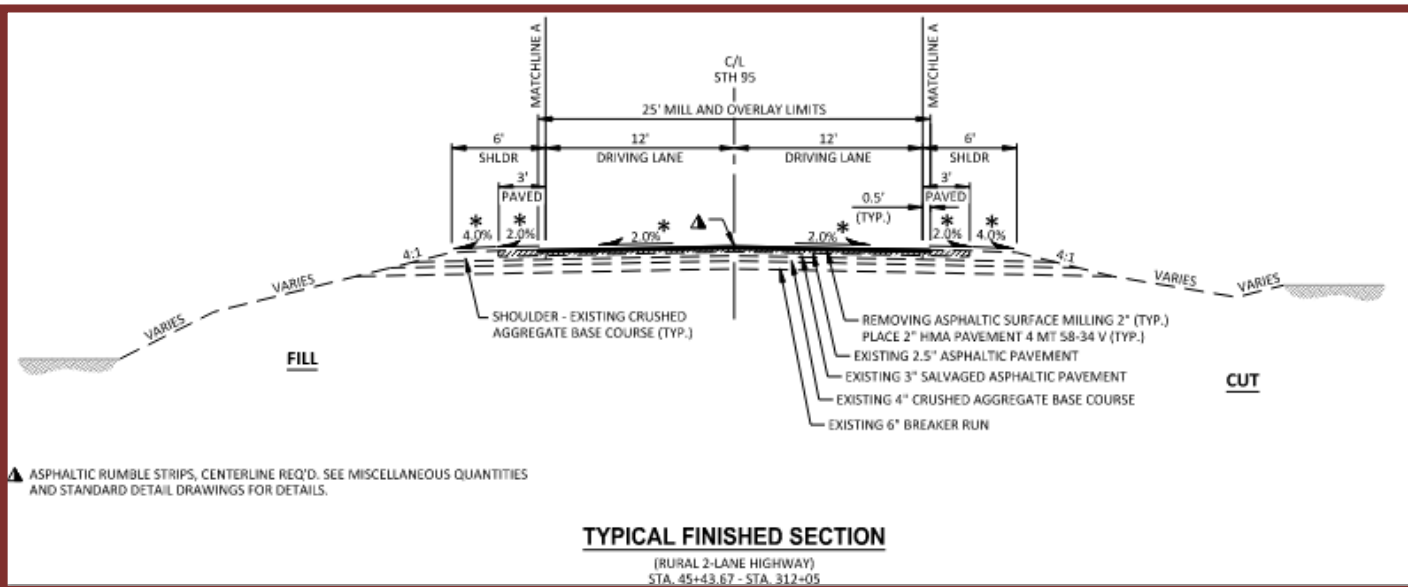


Mill and Overlay: Rural Section

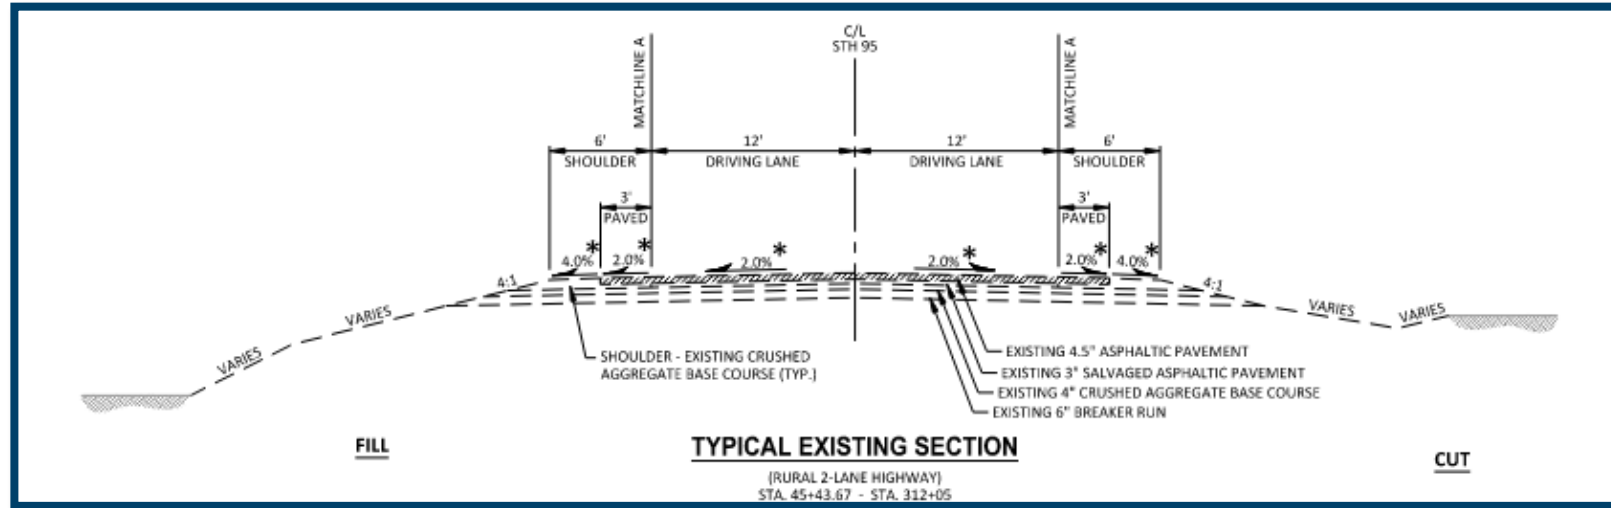

▲ ASPHALTIC RUMBLE STRIPS, CENTERLINE REQ'D. SEE MISCELLANEOUS QUANTITIES AND STANDARD DETAIL DRAWINGS FOR DETAILS.

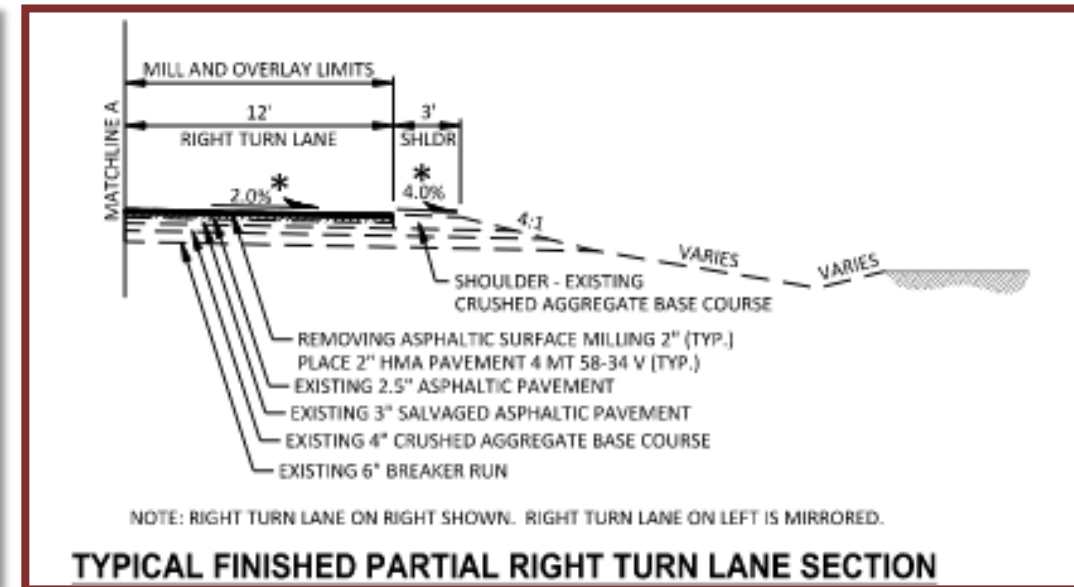

NOTE: RIGHT TURN LANE ON RIGHT SHOWN. RIGHT TURN LANE ON LEFT IS MIRRORED.