



Project I.D. 2010-05-03/73
WIS 175
W Burleigh St to STH 181
Milwaukee County
No Build Alternative

76th Street to Capitol Drive

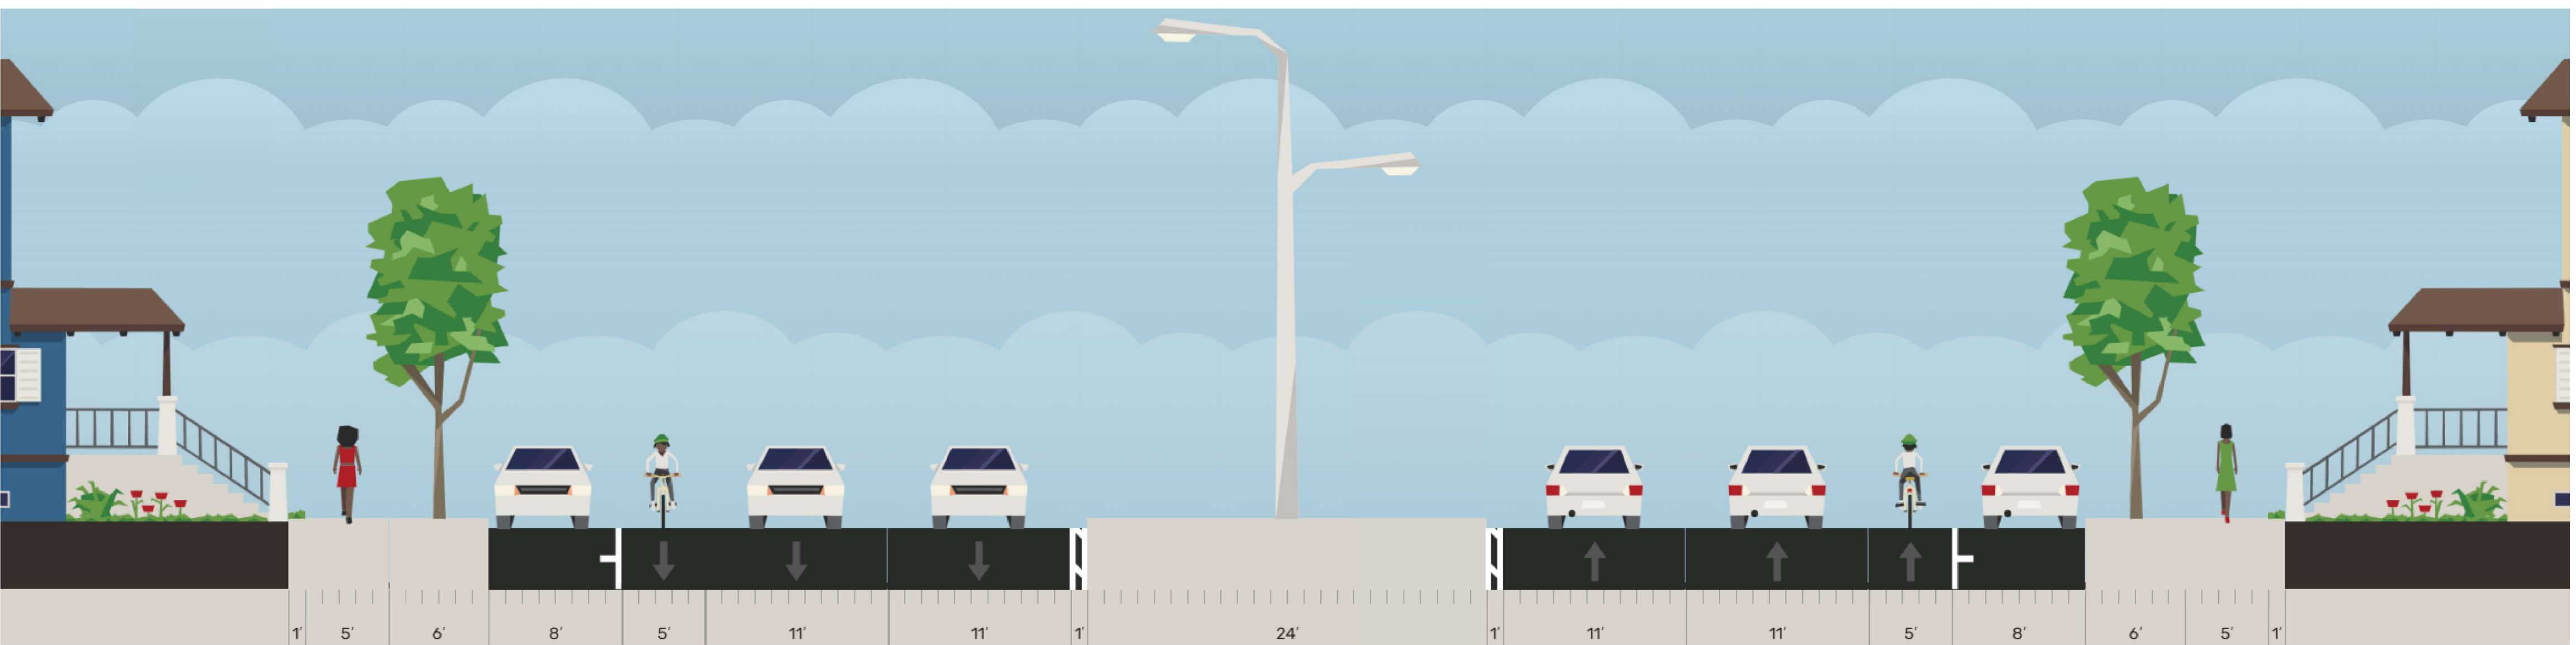

Capitol Drive to Just South of Keefe Avenue

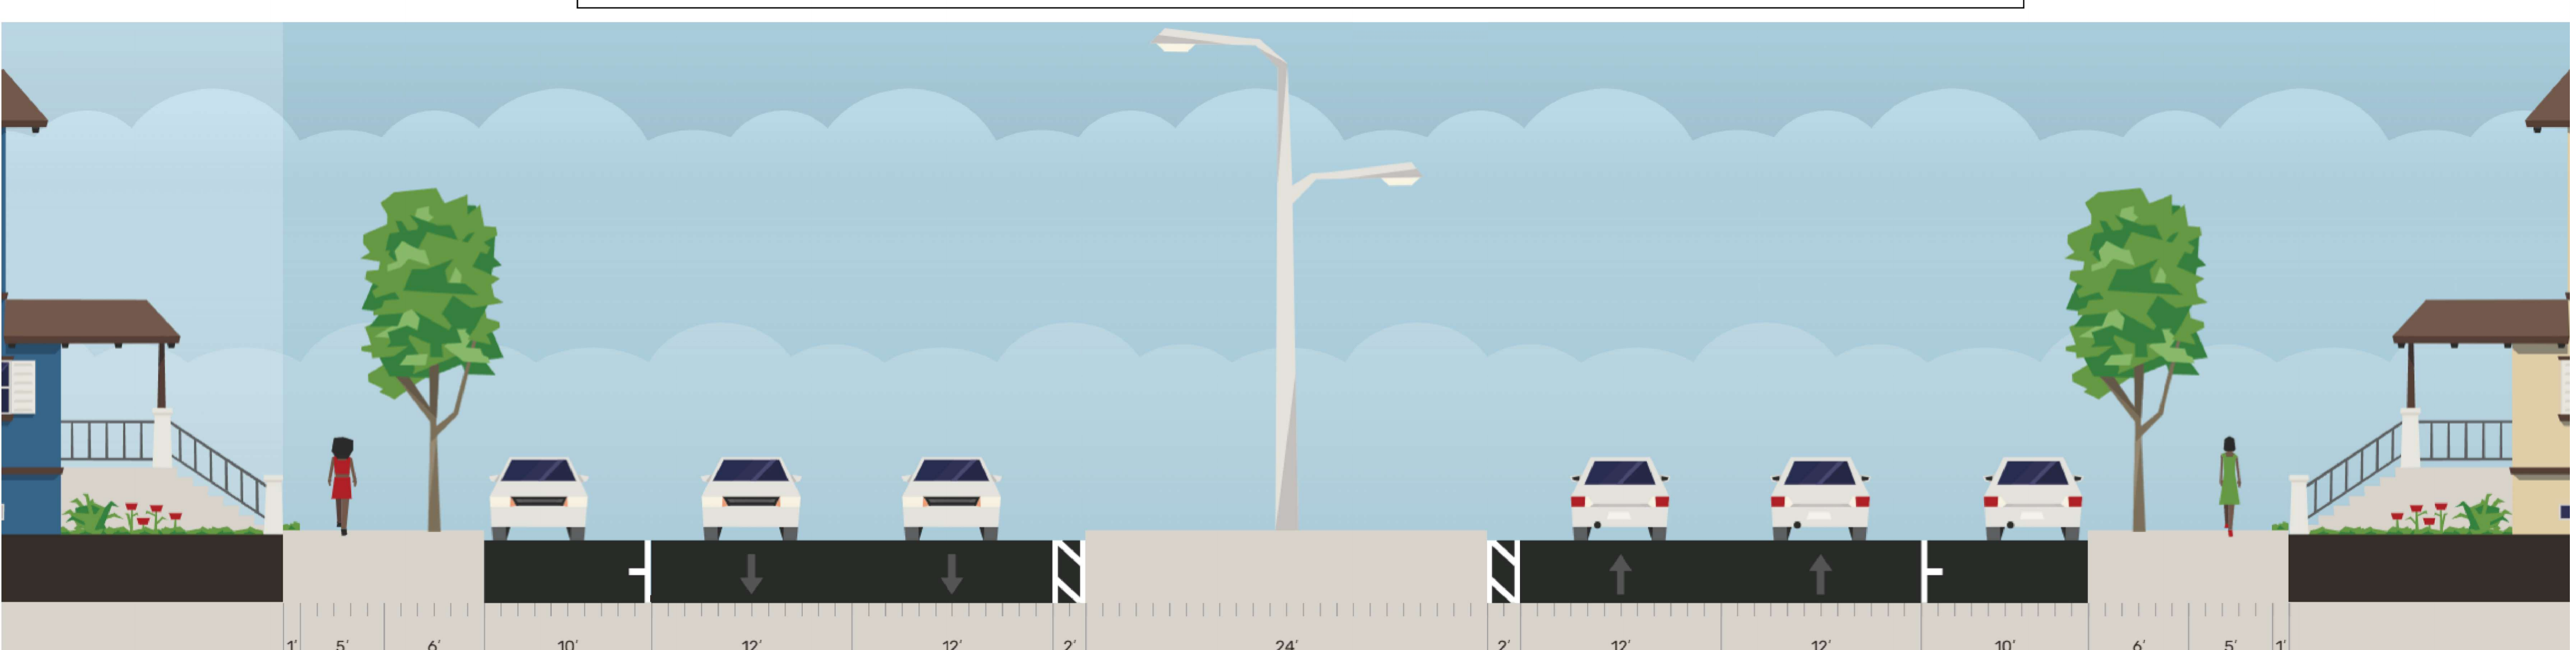

Just South of Keefe Avenue to Burleigh Street

