


Project ID: 2200-10-01/71

US 18 – Bluemound Road

N 106th Street to N 66th Street


Milwaukee County

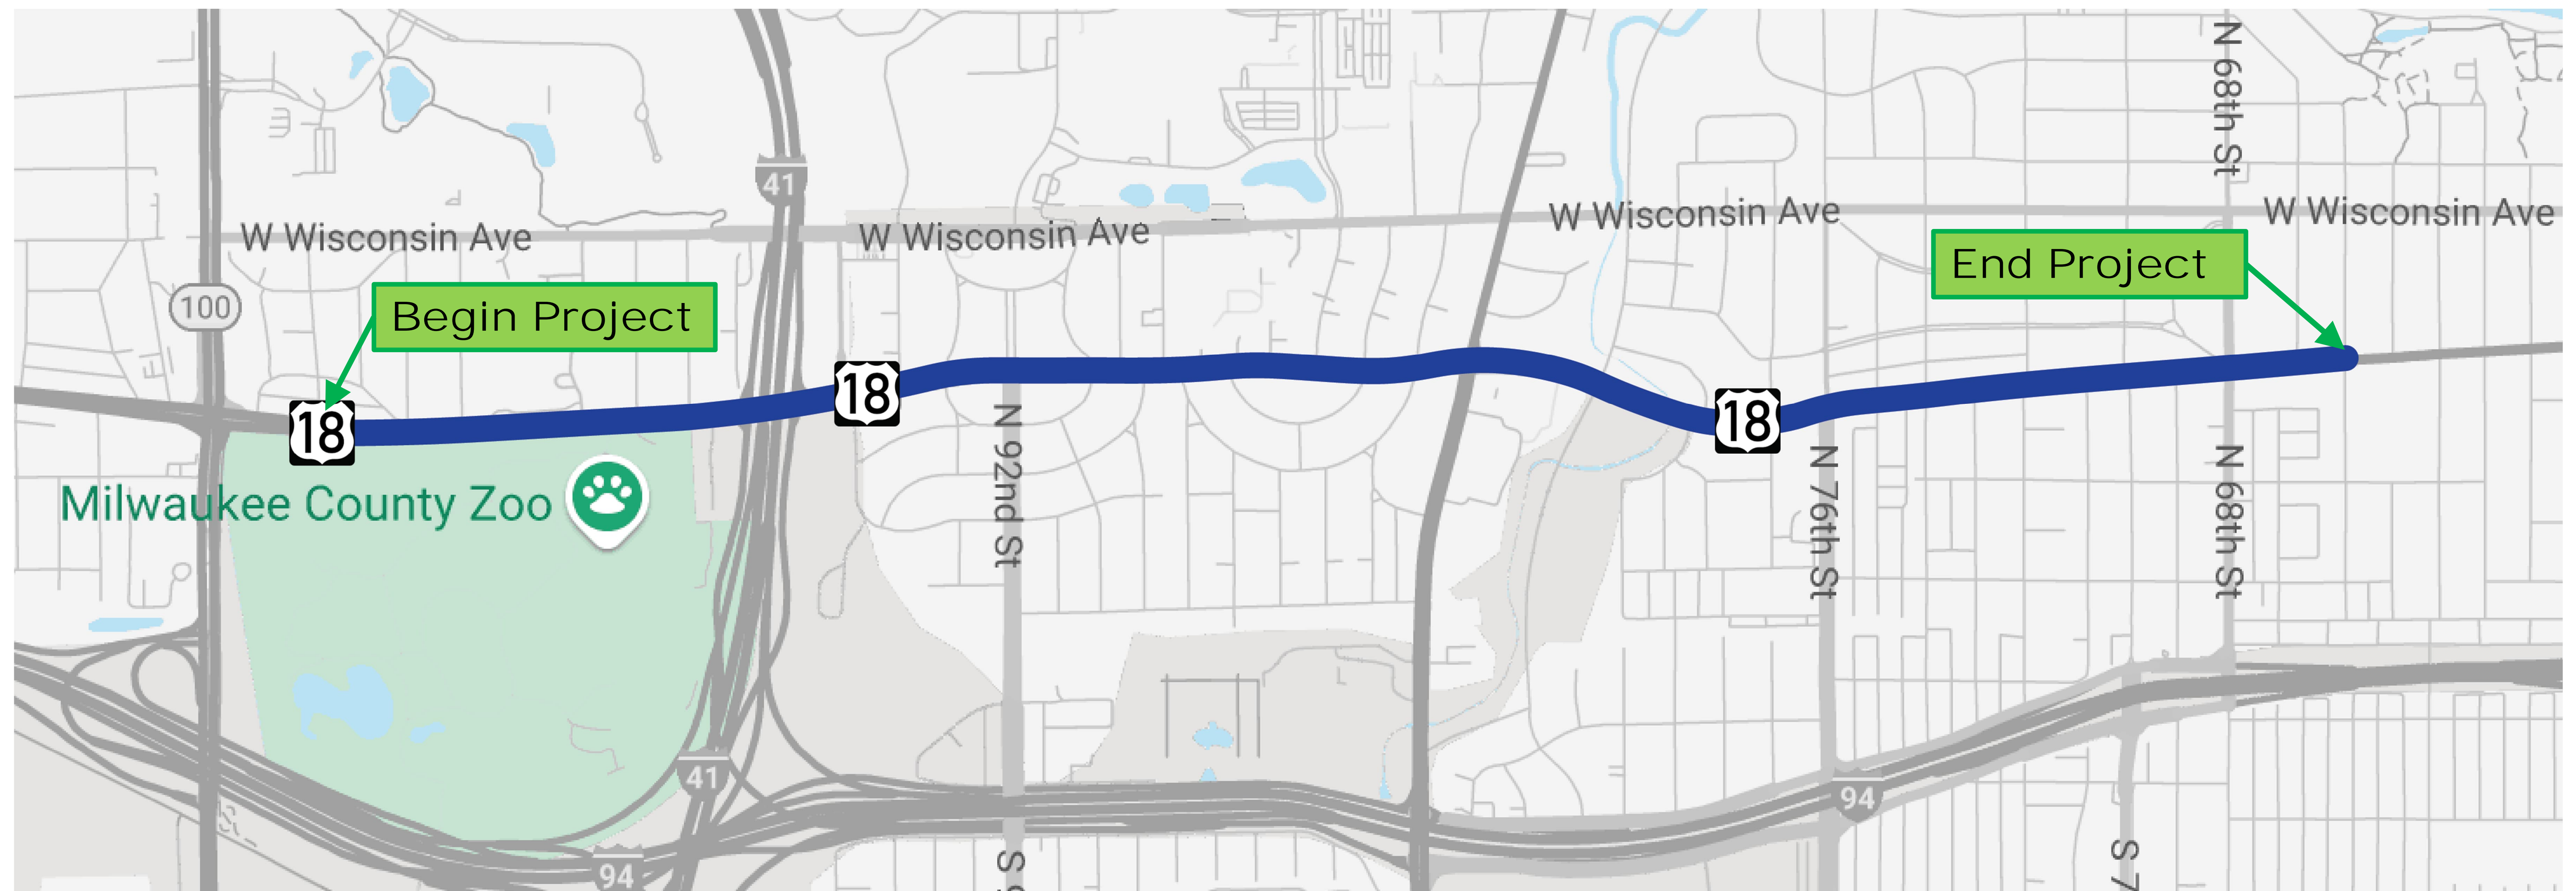



Project Location Map

Existing and Proposed Typical Sections

N 106th Street to Glenview Avenue (WIS 181)

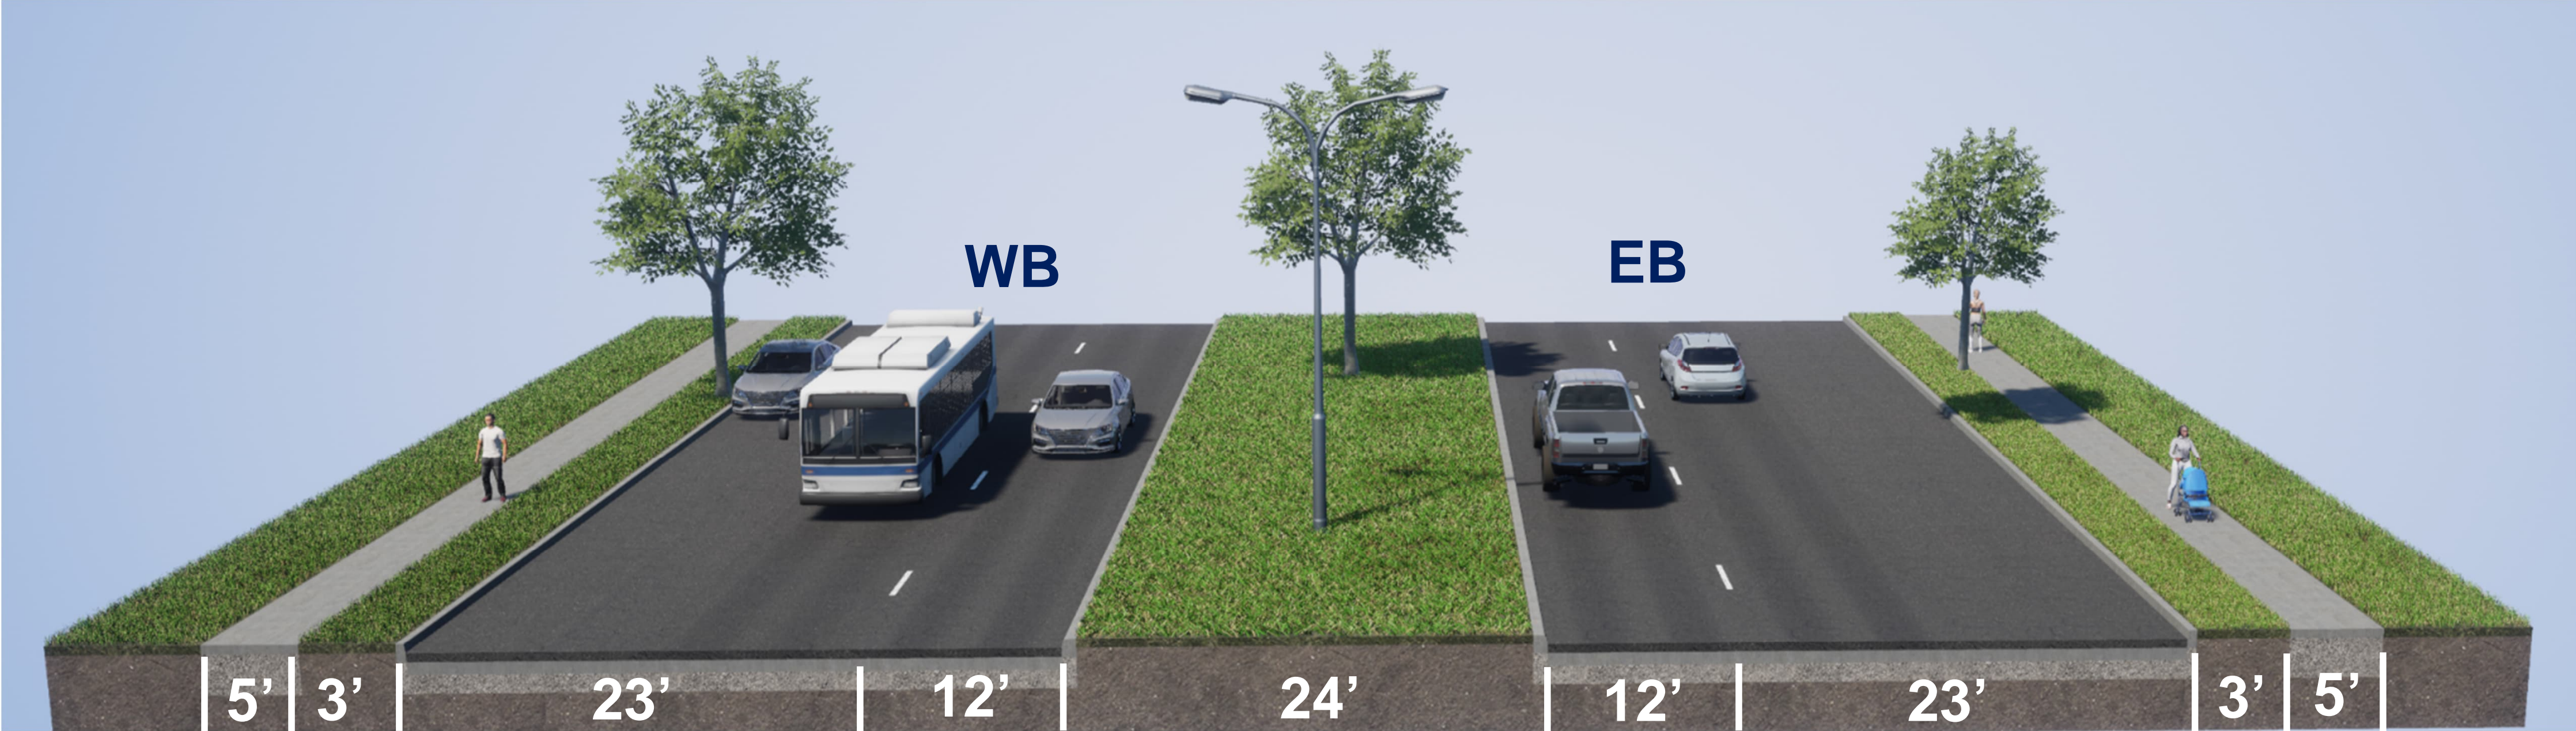



Existing

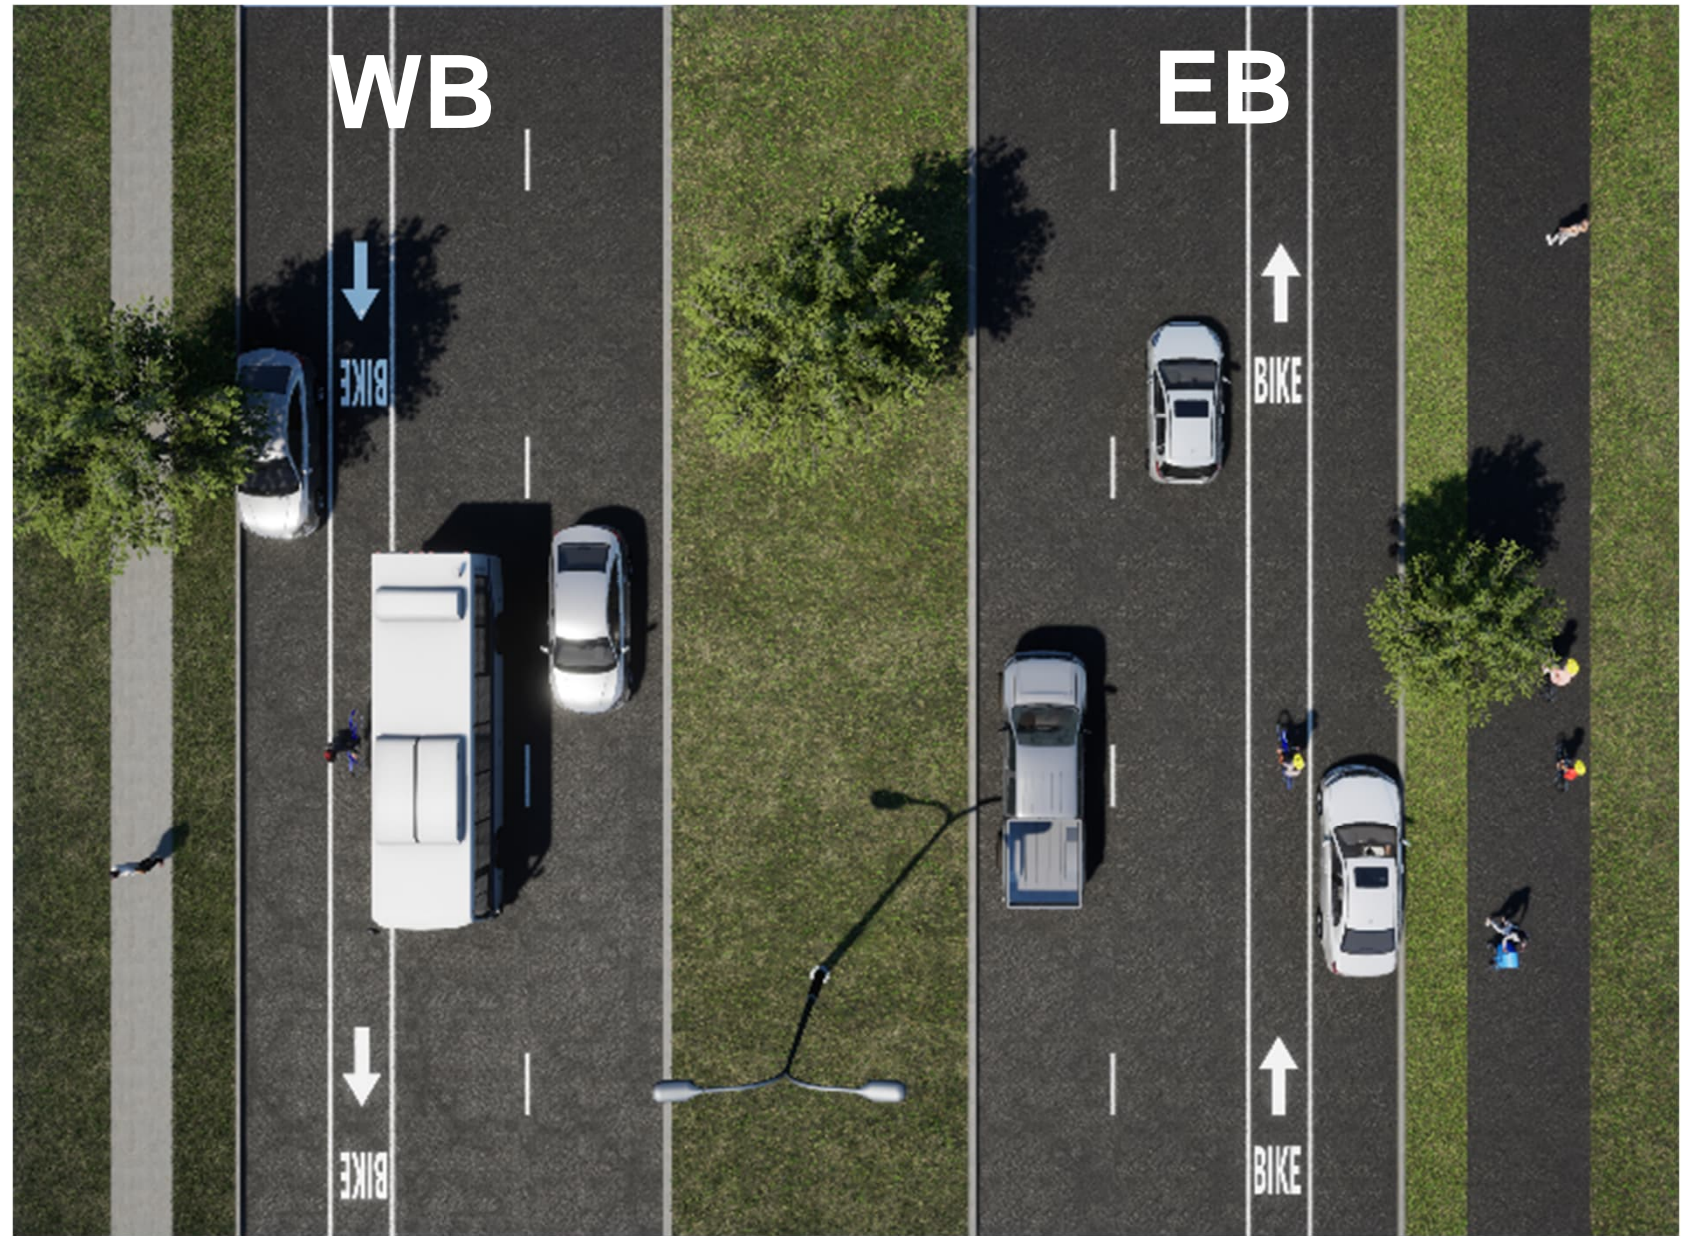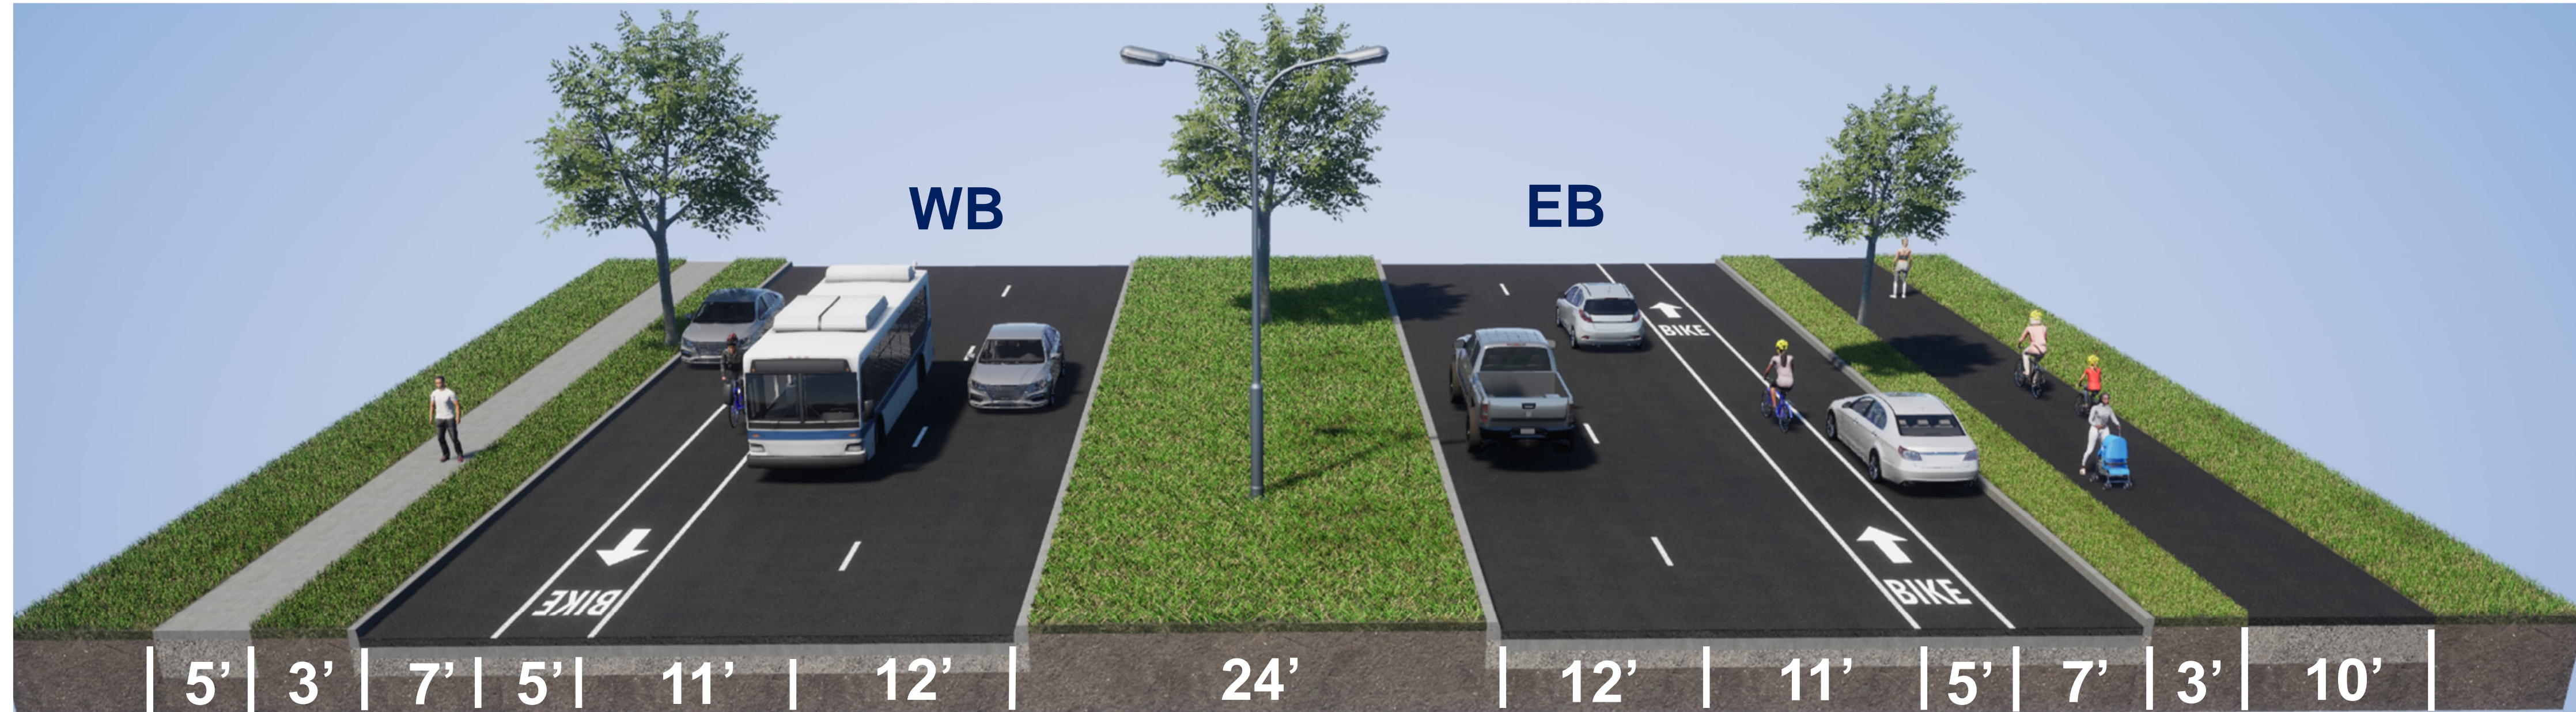



Proposed

Existing and Proposed Typical Sections


Glenview Avenue (WIS 181) to N 66th Street

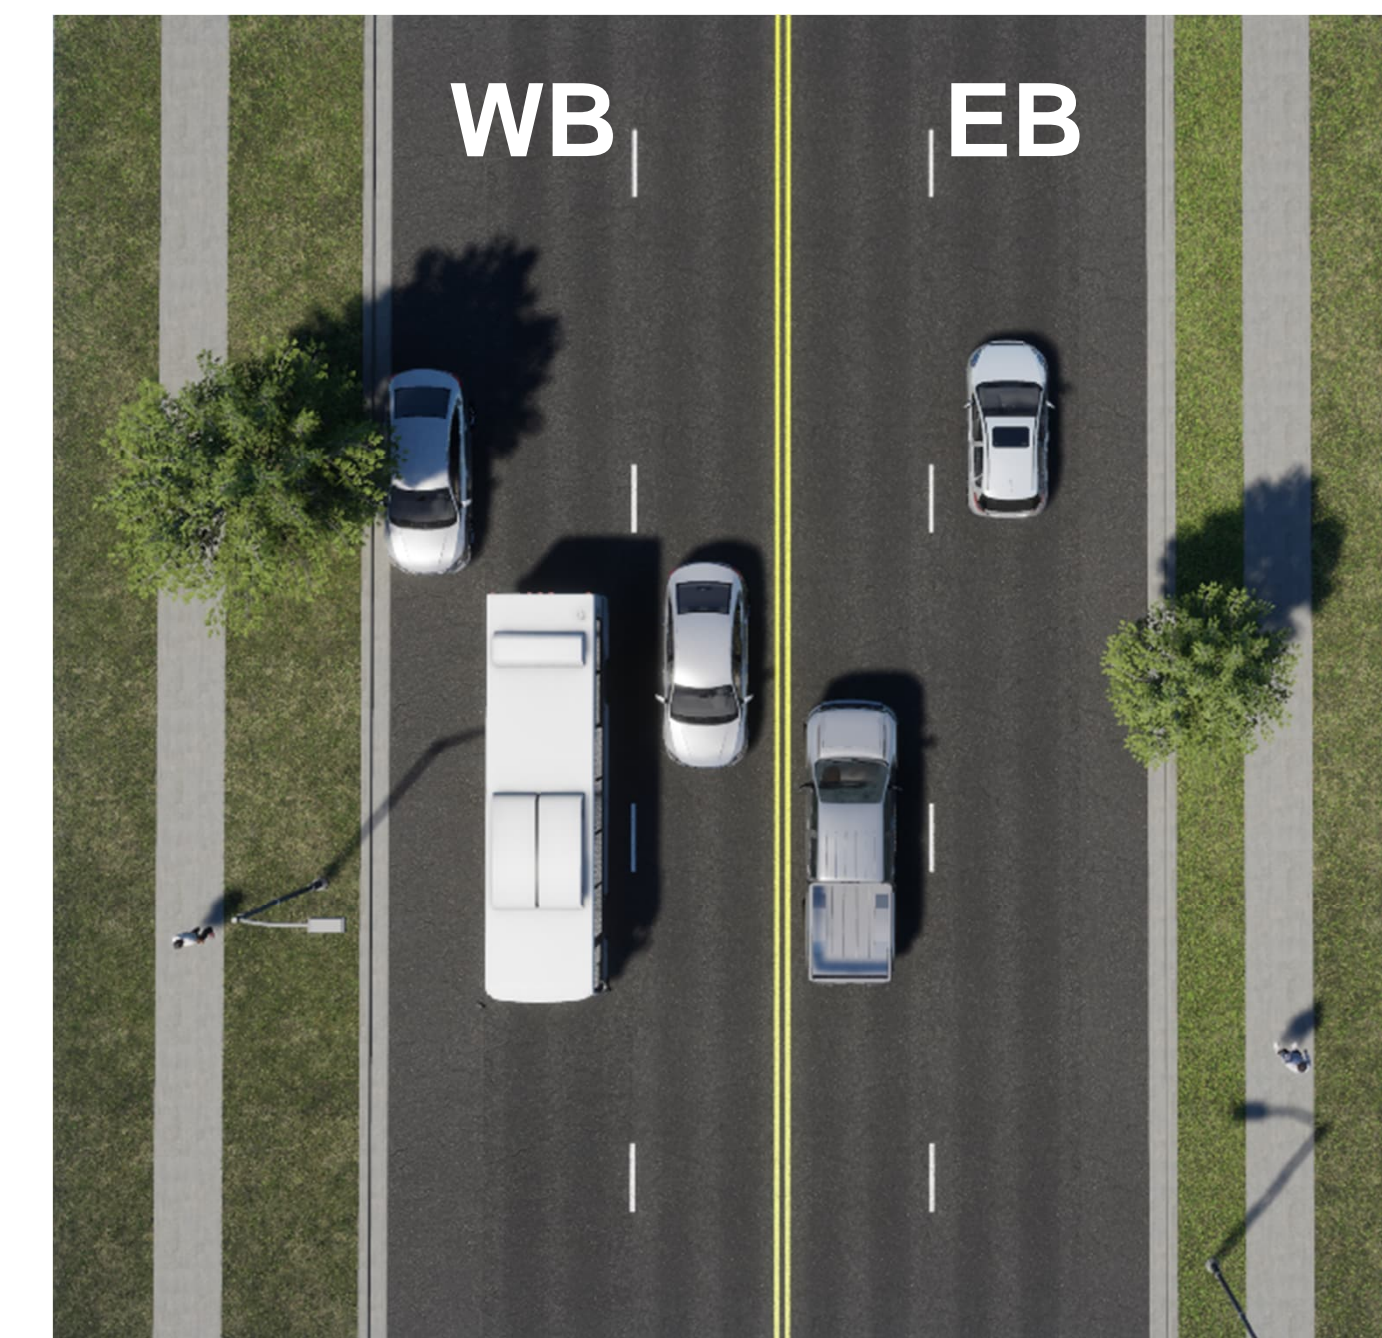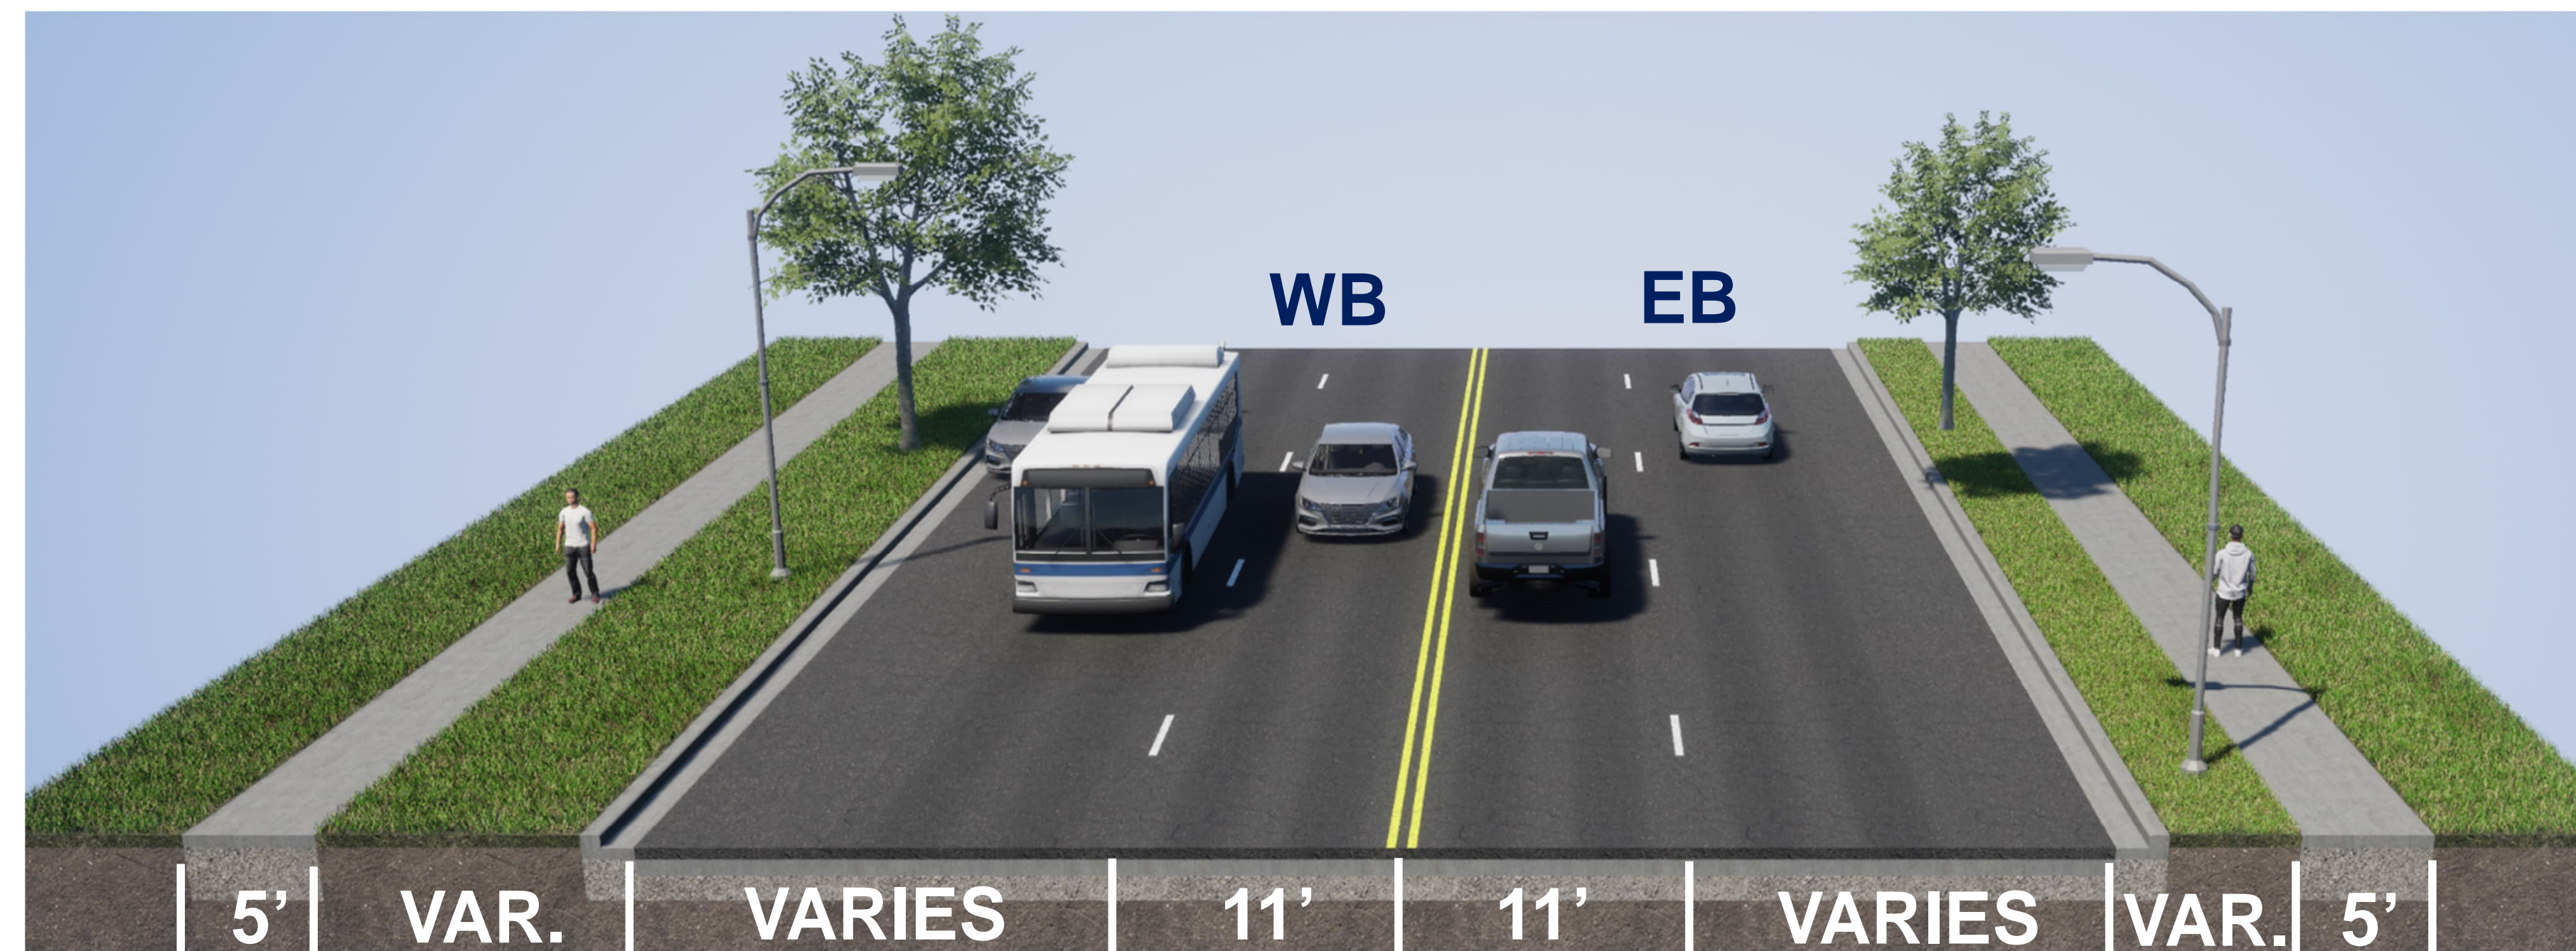


Existing

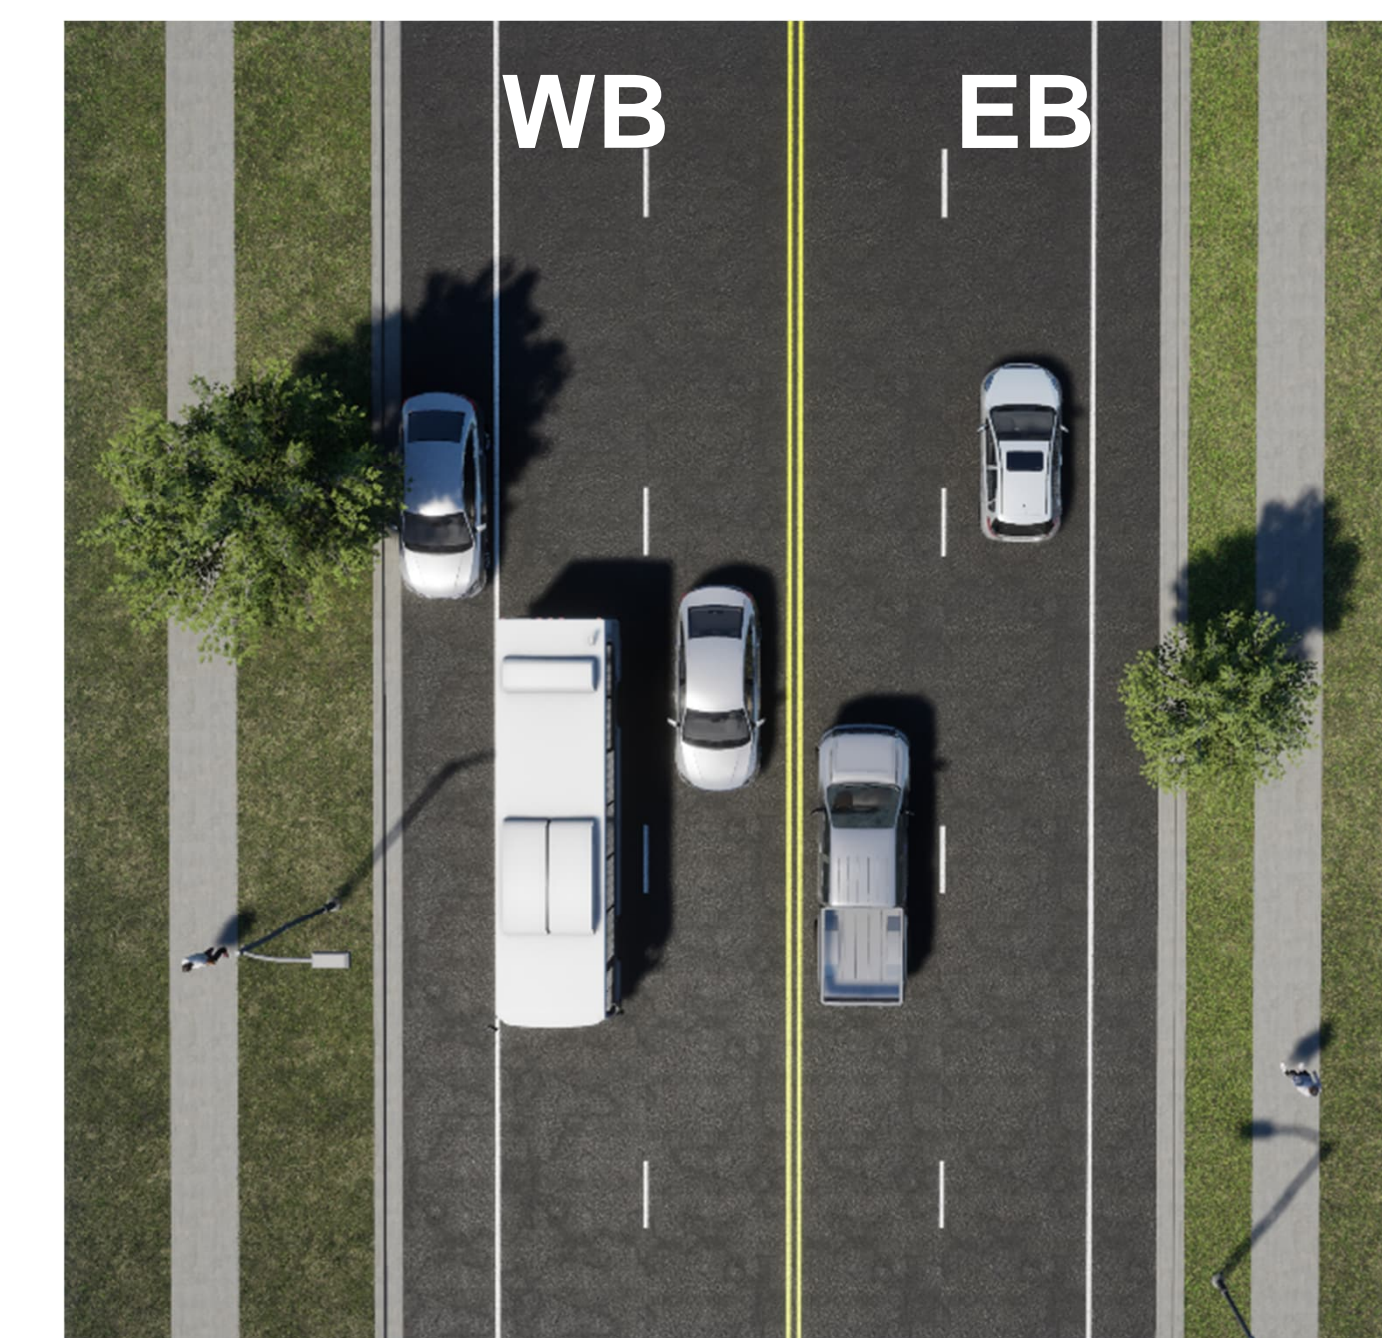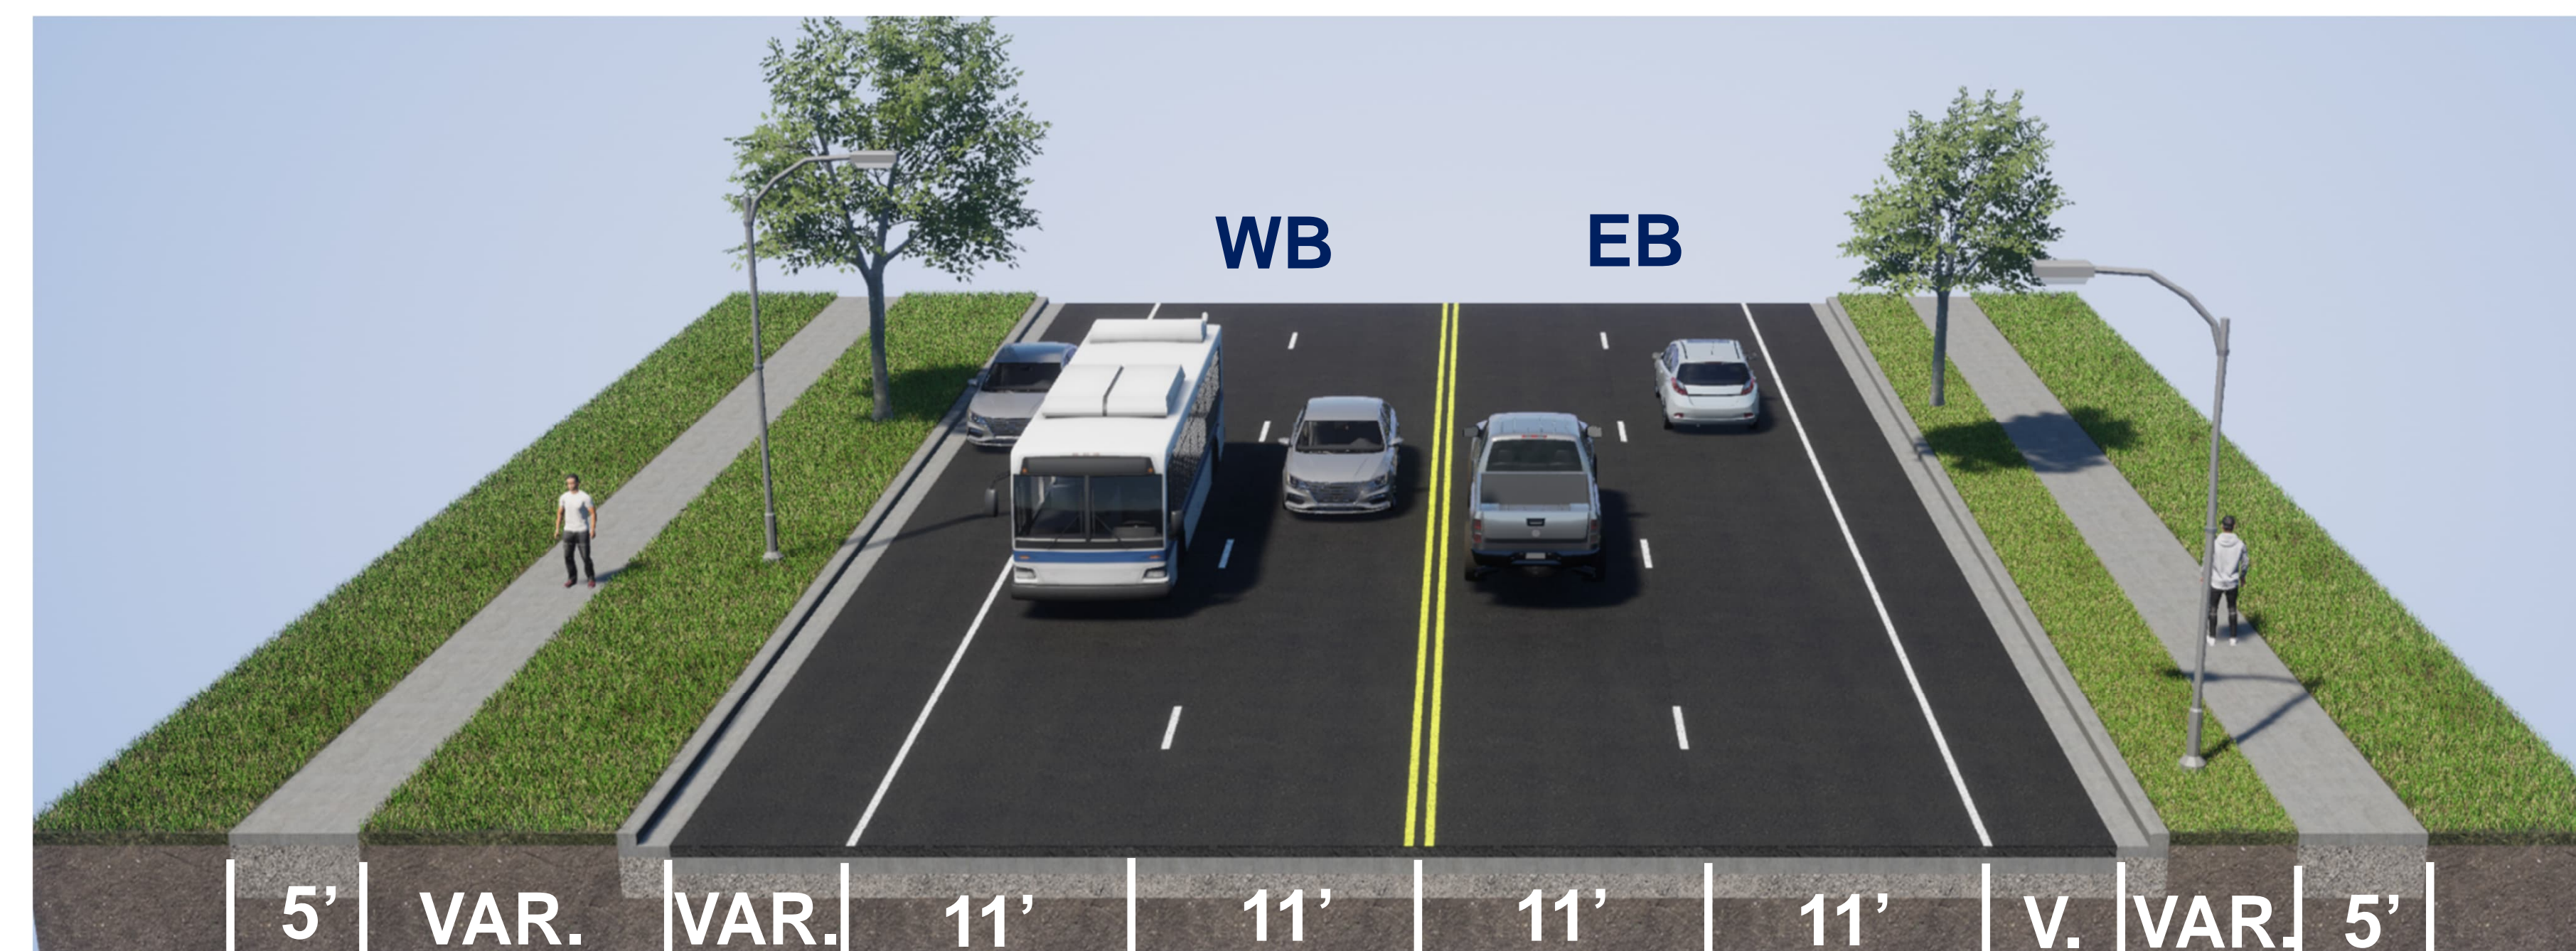


Proposed

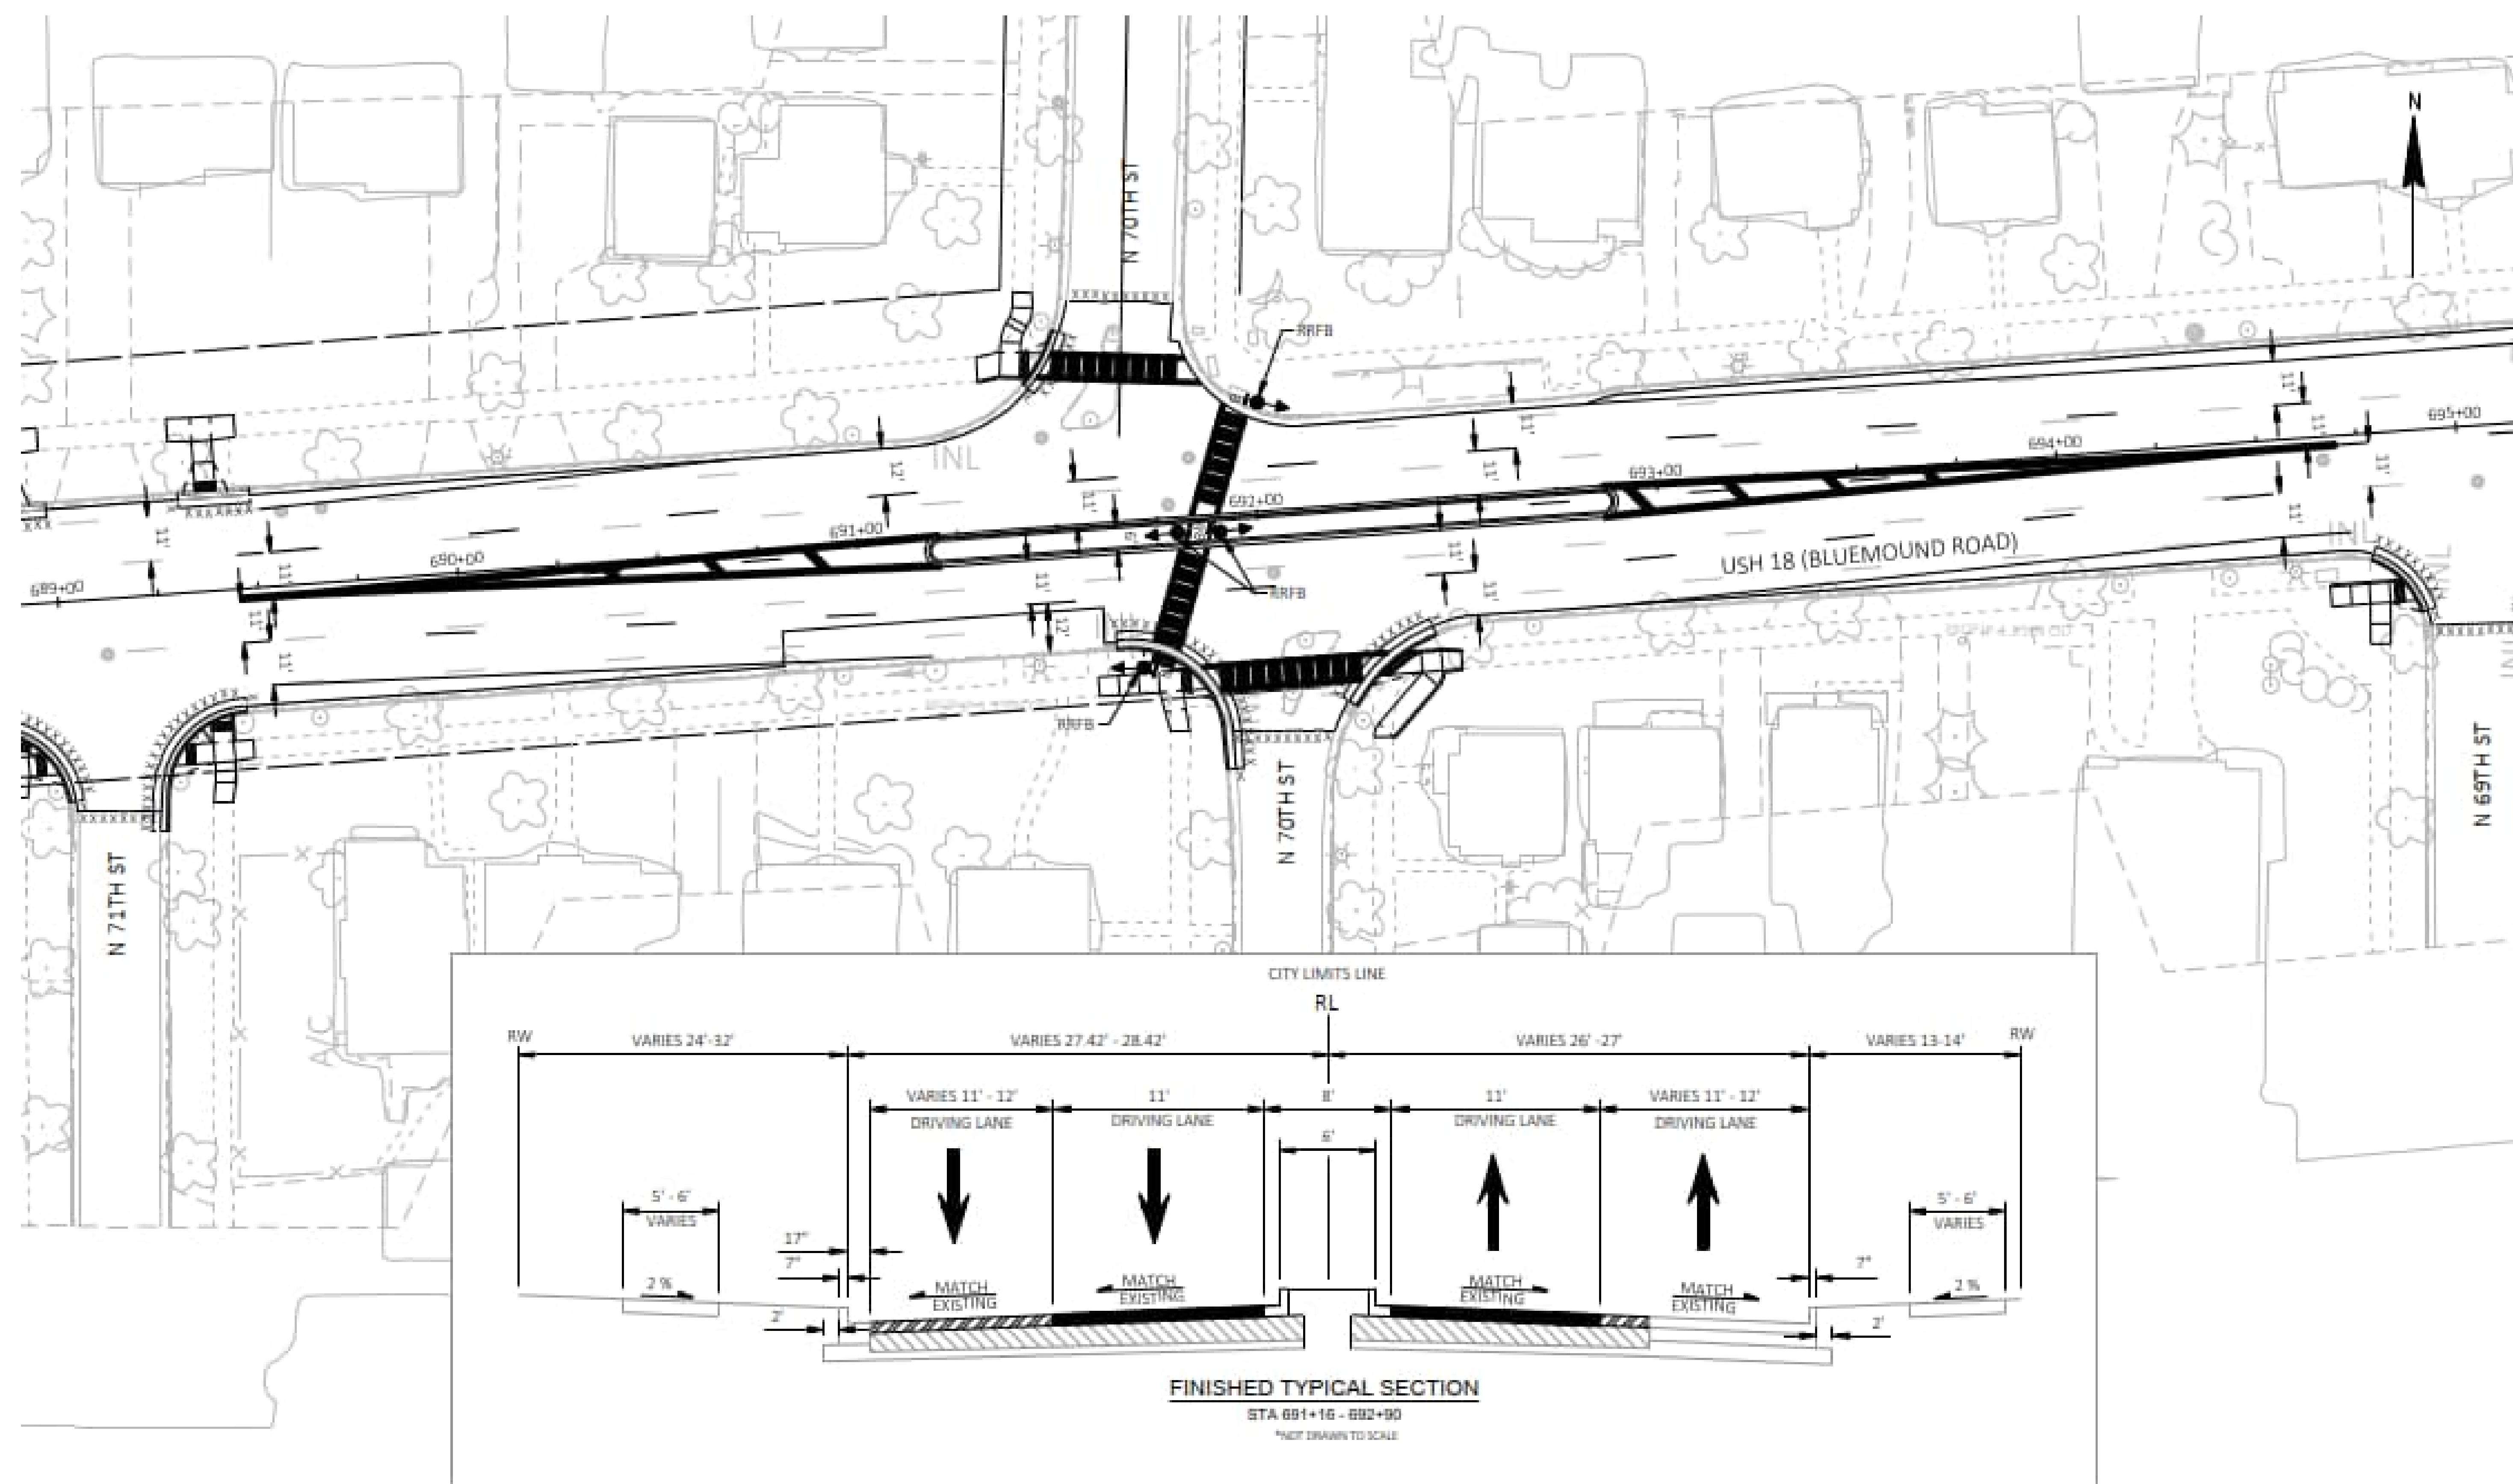


70th Street Intersection Layout (Preliminary)

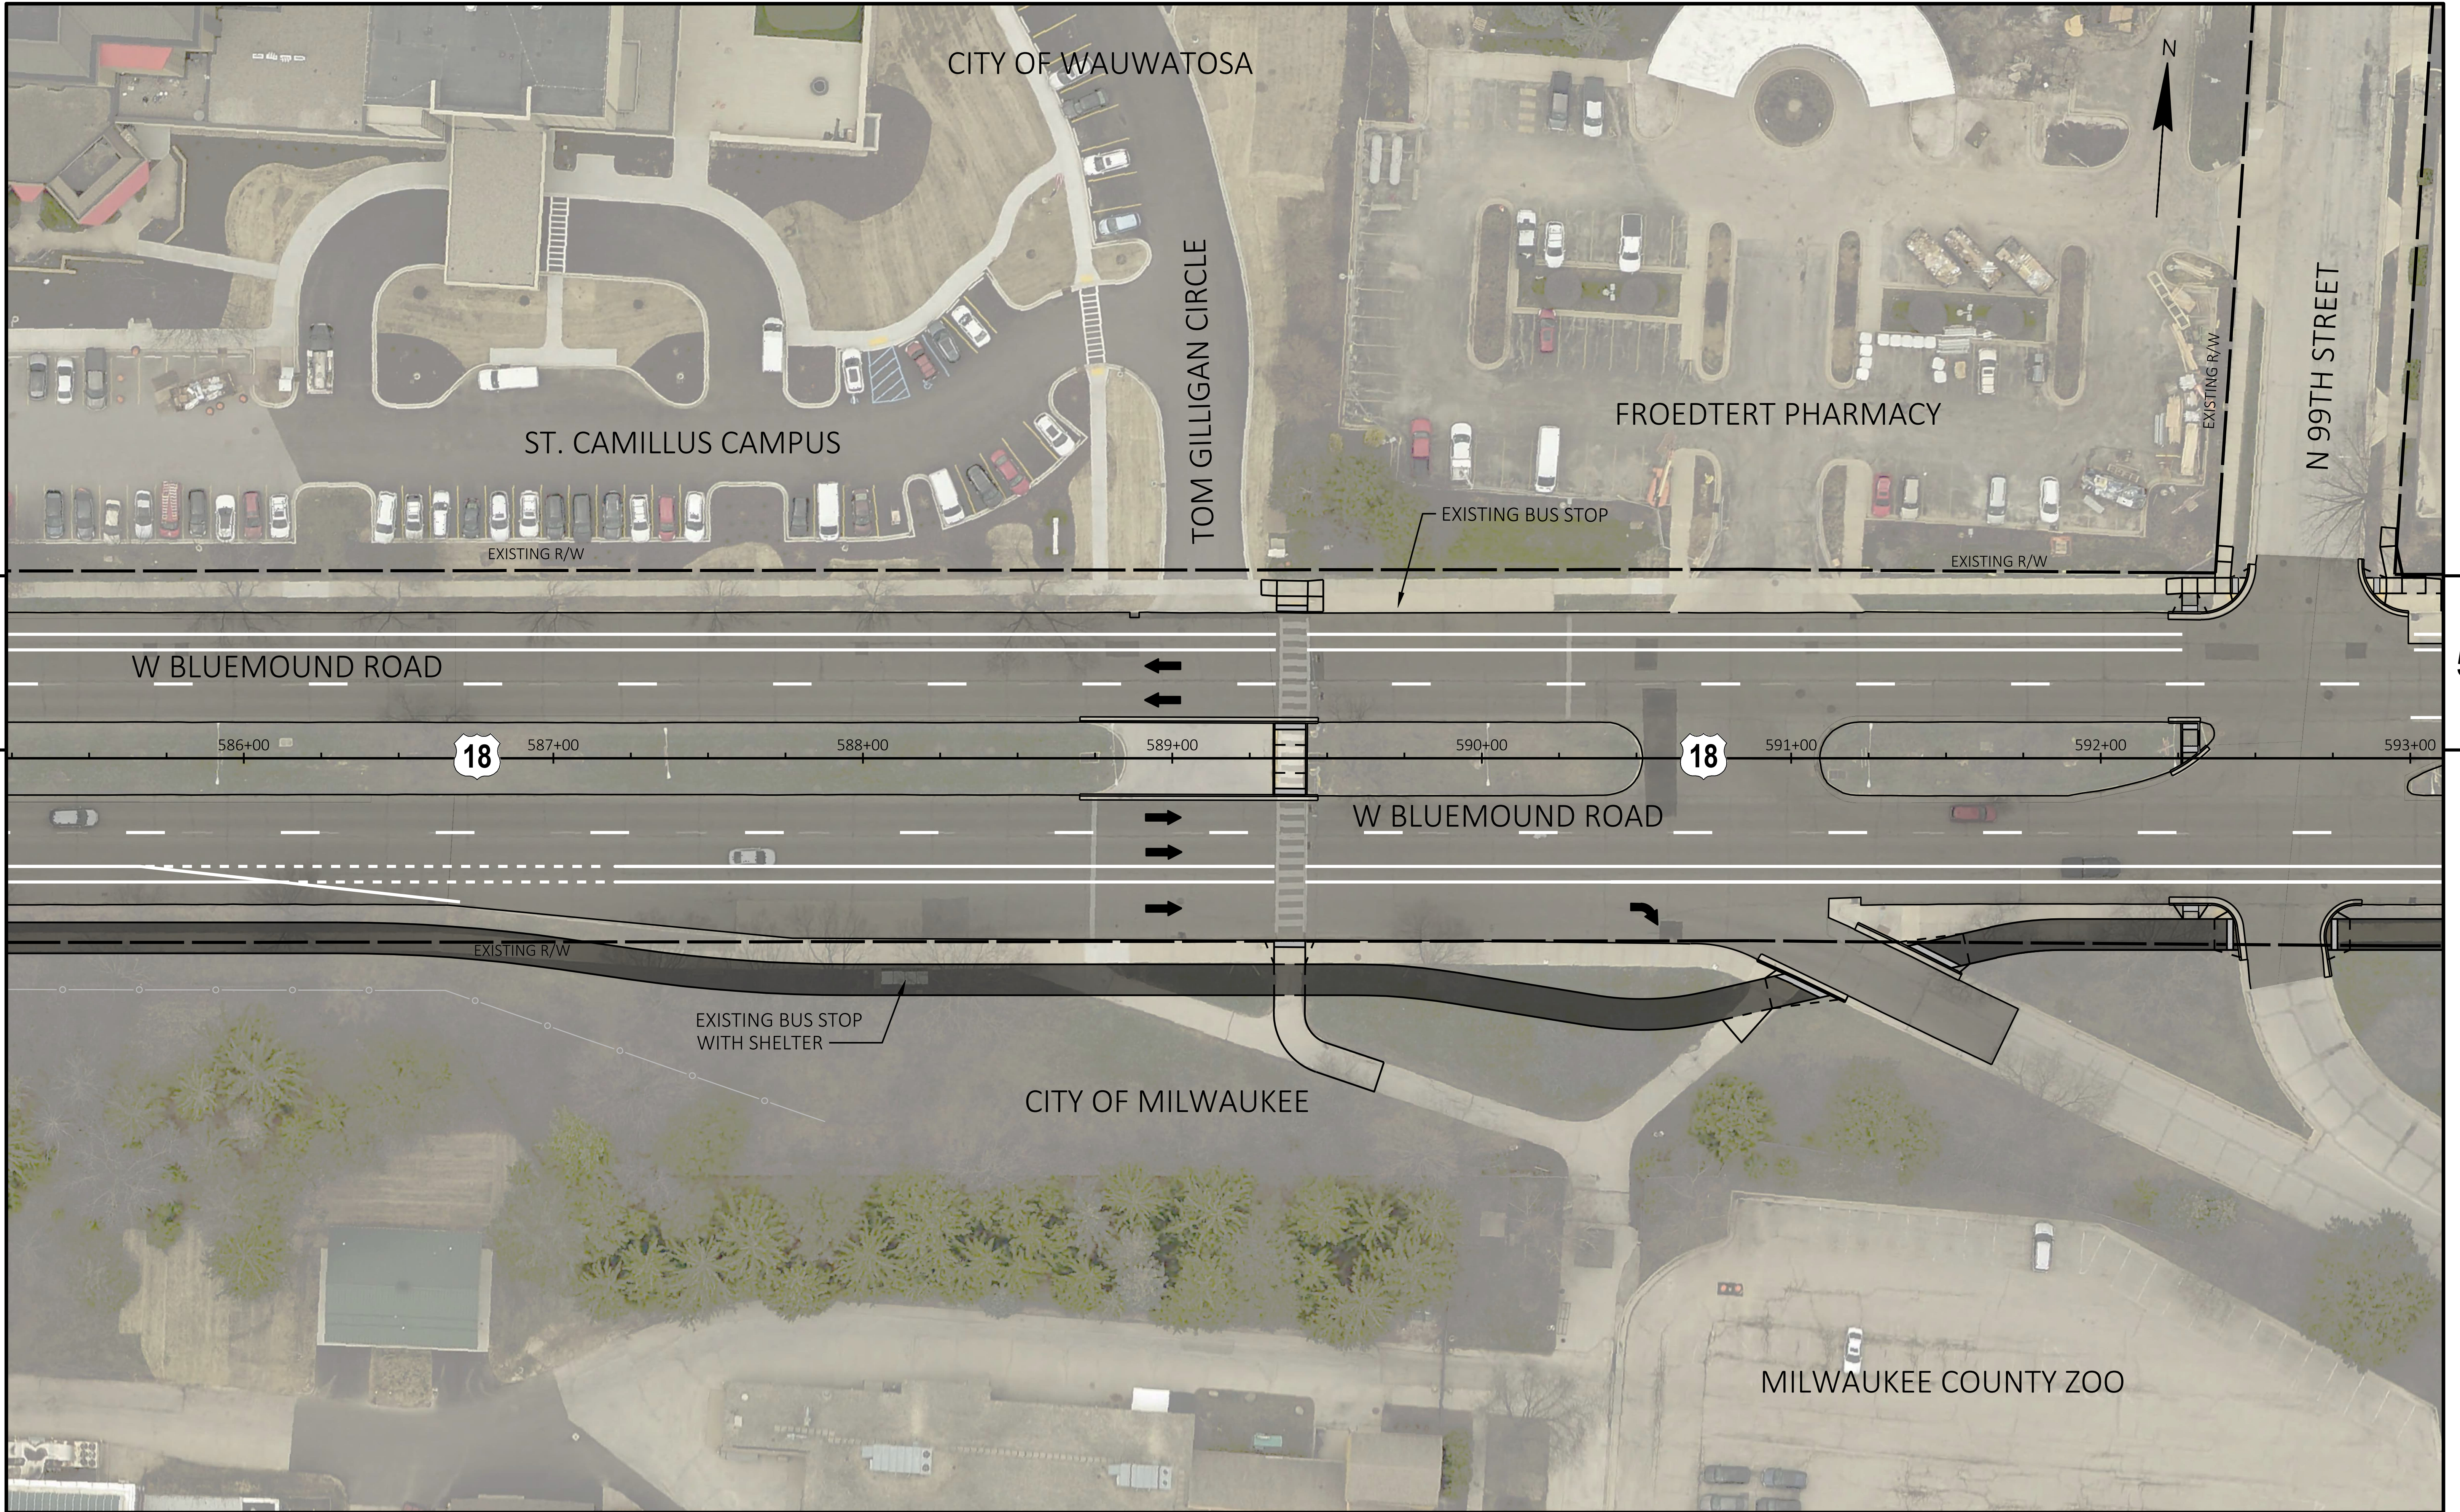

PROJECT NO: 2200-10-71	HWY: USH 18	COUNTY: MILWAUKEE	ST. CAMILLUS MEDIAN ALTERNATIVE 1	SHEET	E
------------------------	-------------	-------------------	-----------------------------------	-------	---

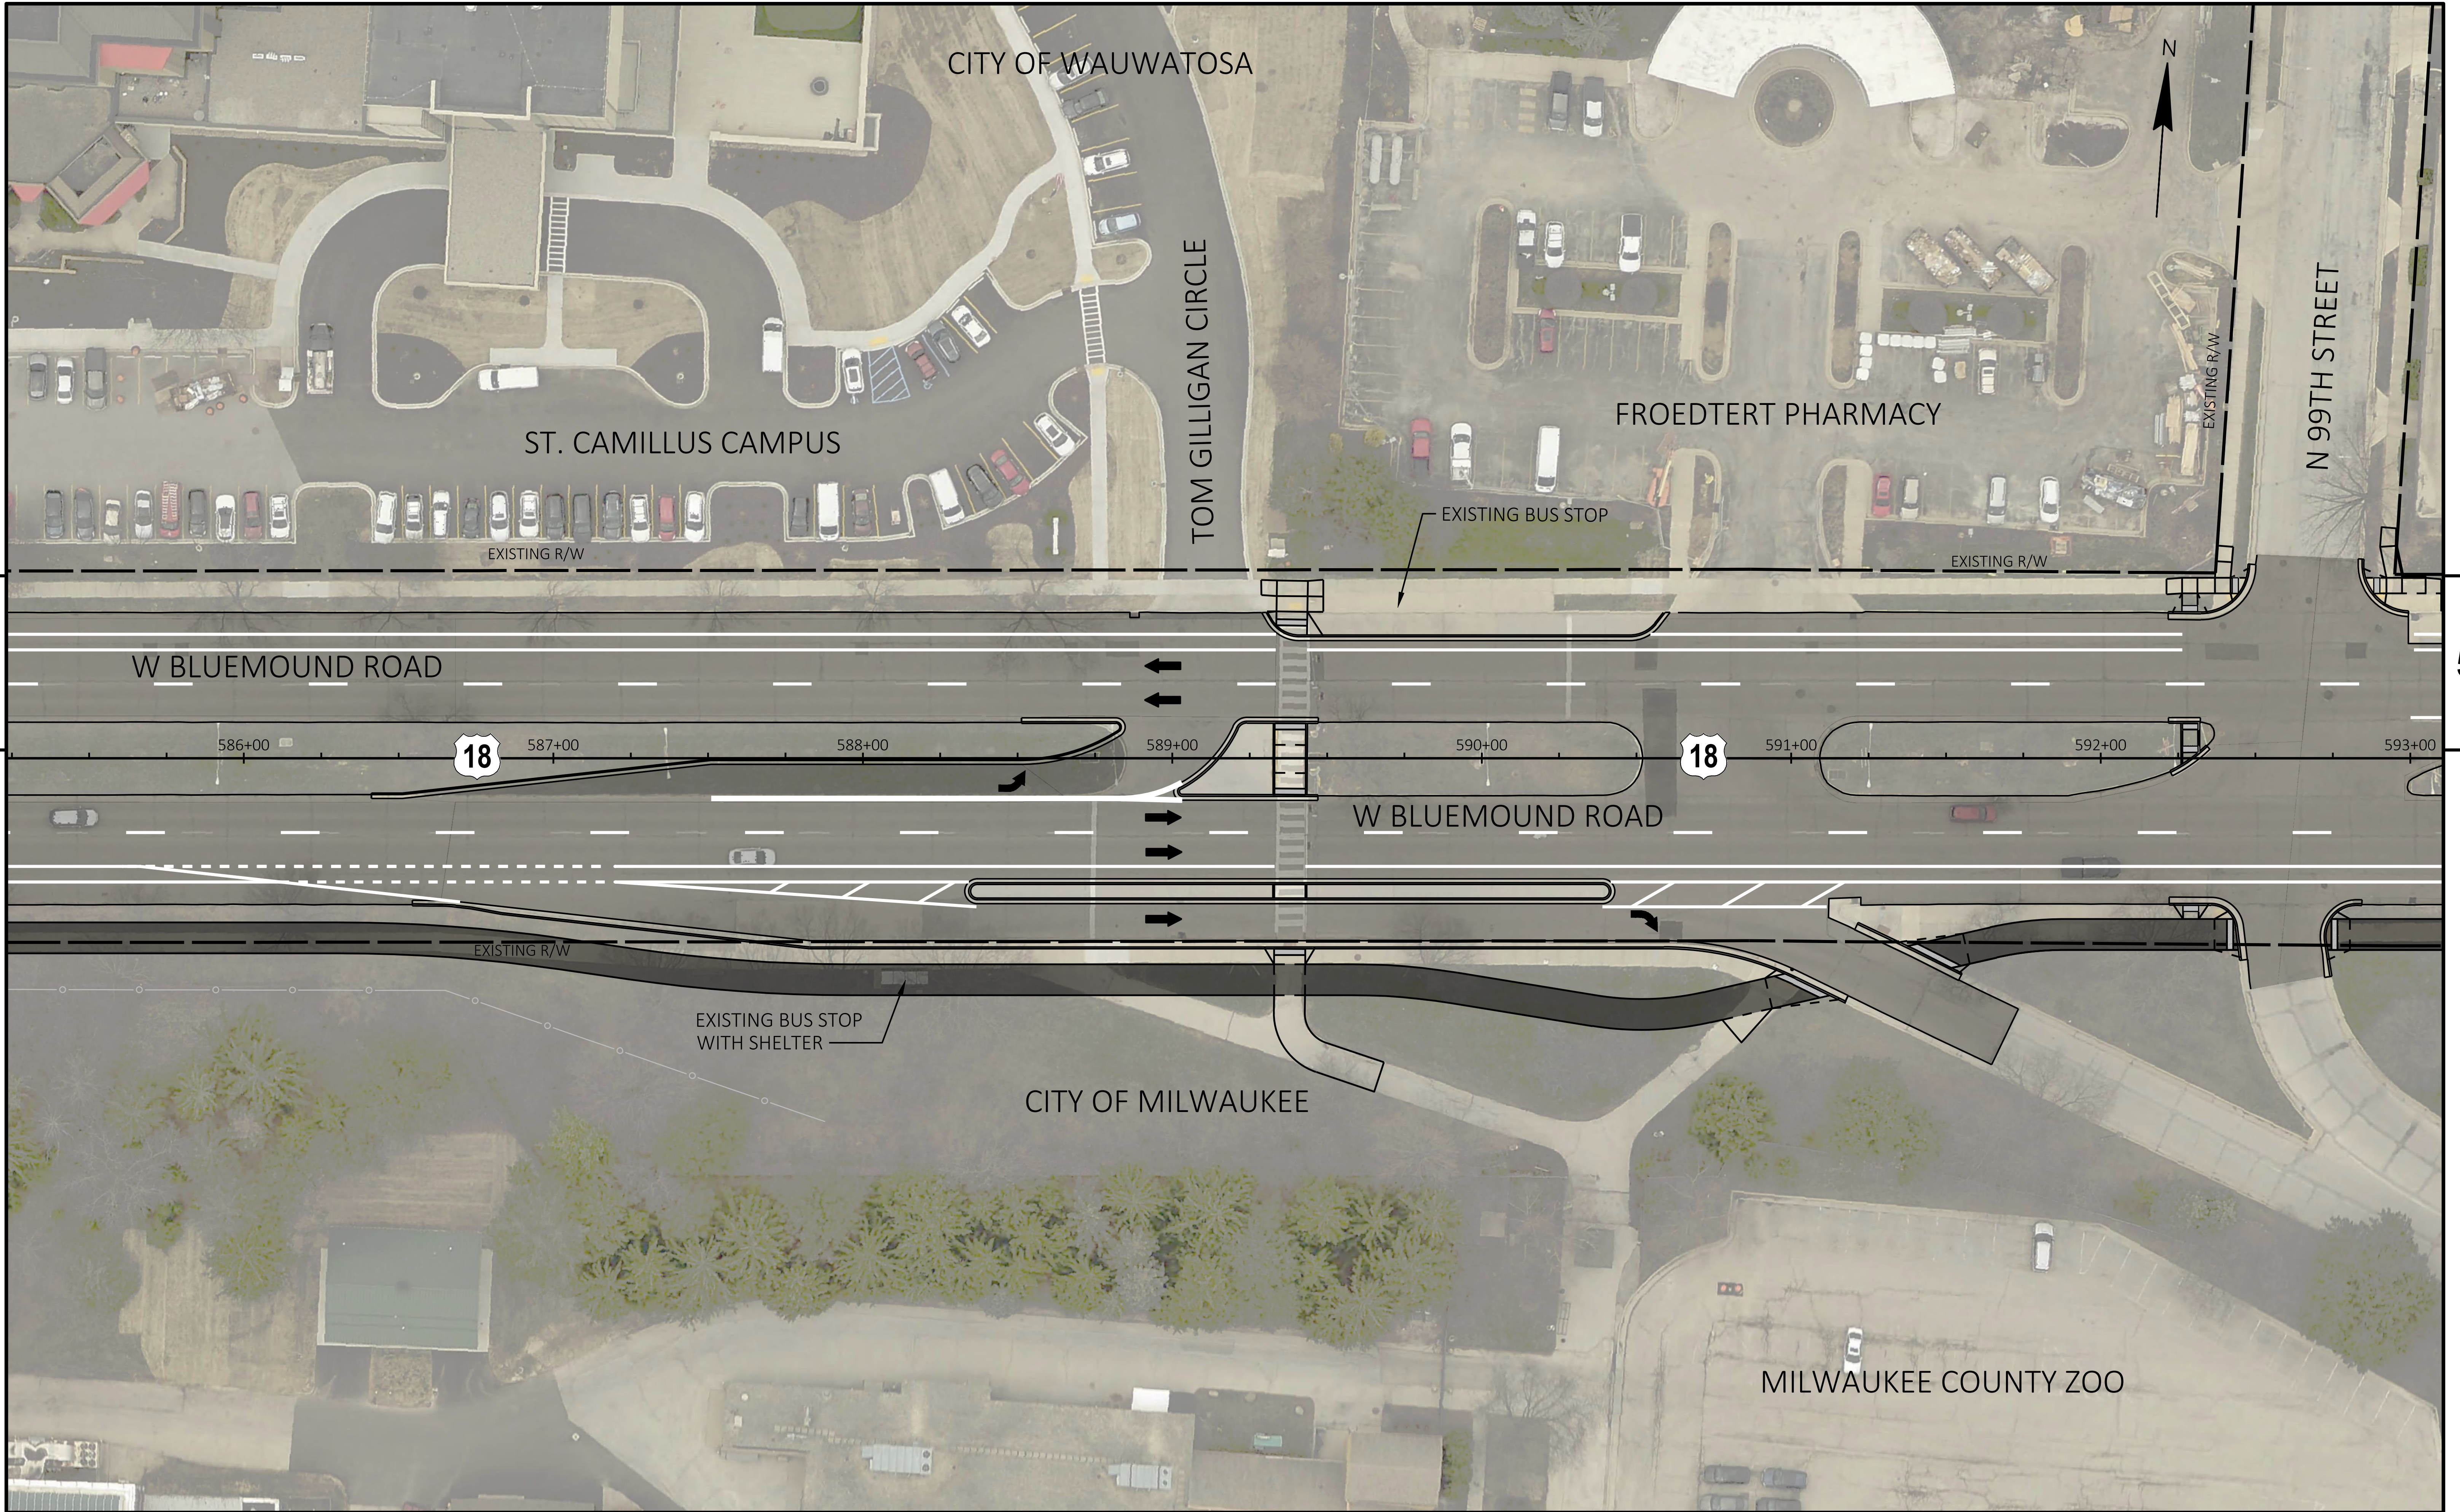

PROJECT NO: 2200-10-71	HWY: USH 18	COUNTY: MILWAUKEE	ST. CAMILLUS MEDIAN ALTERNATIVE 2	SHEET	E
------------------------	-------------	-------------------	-----------------------------------	-------	---

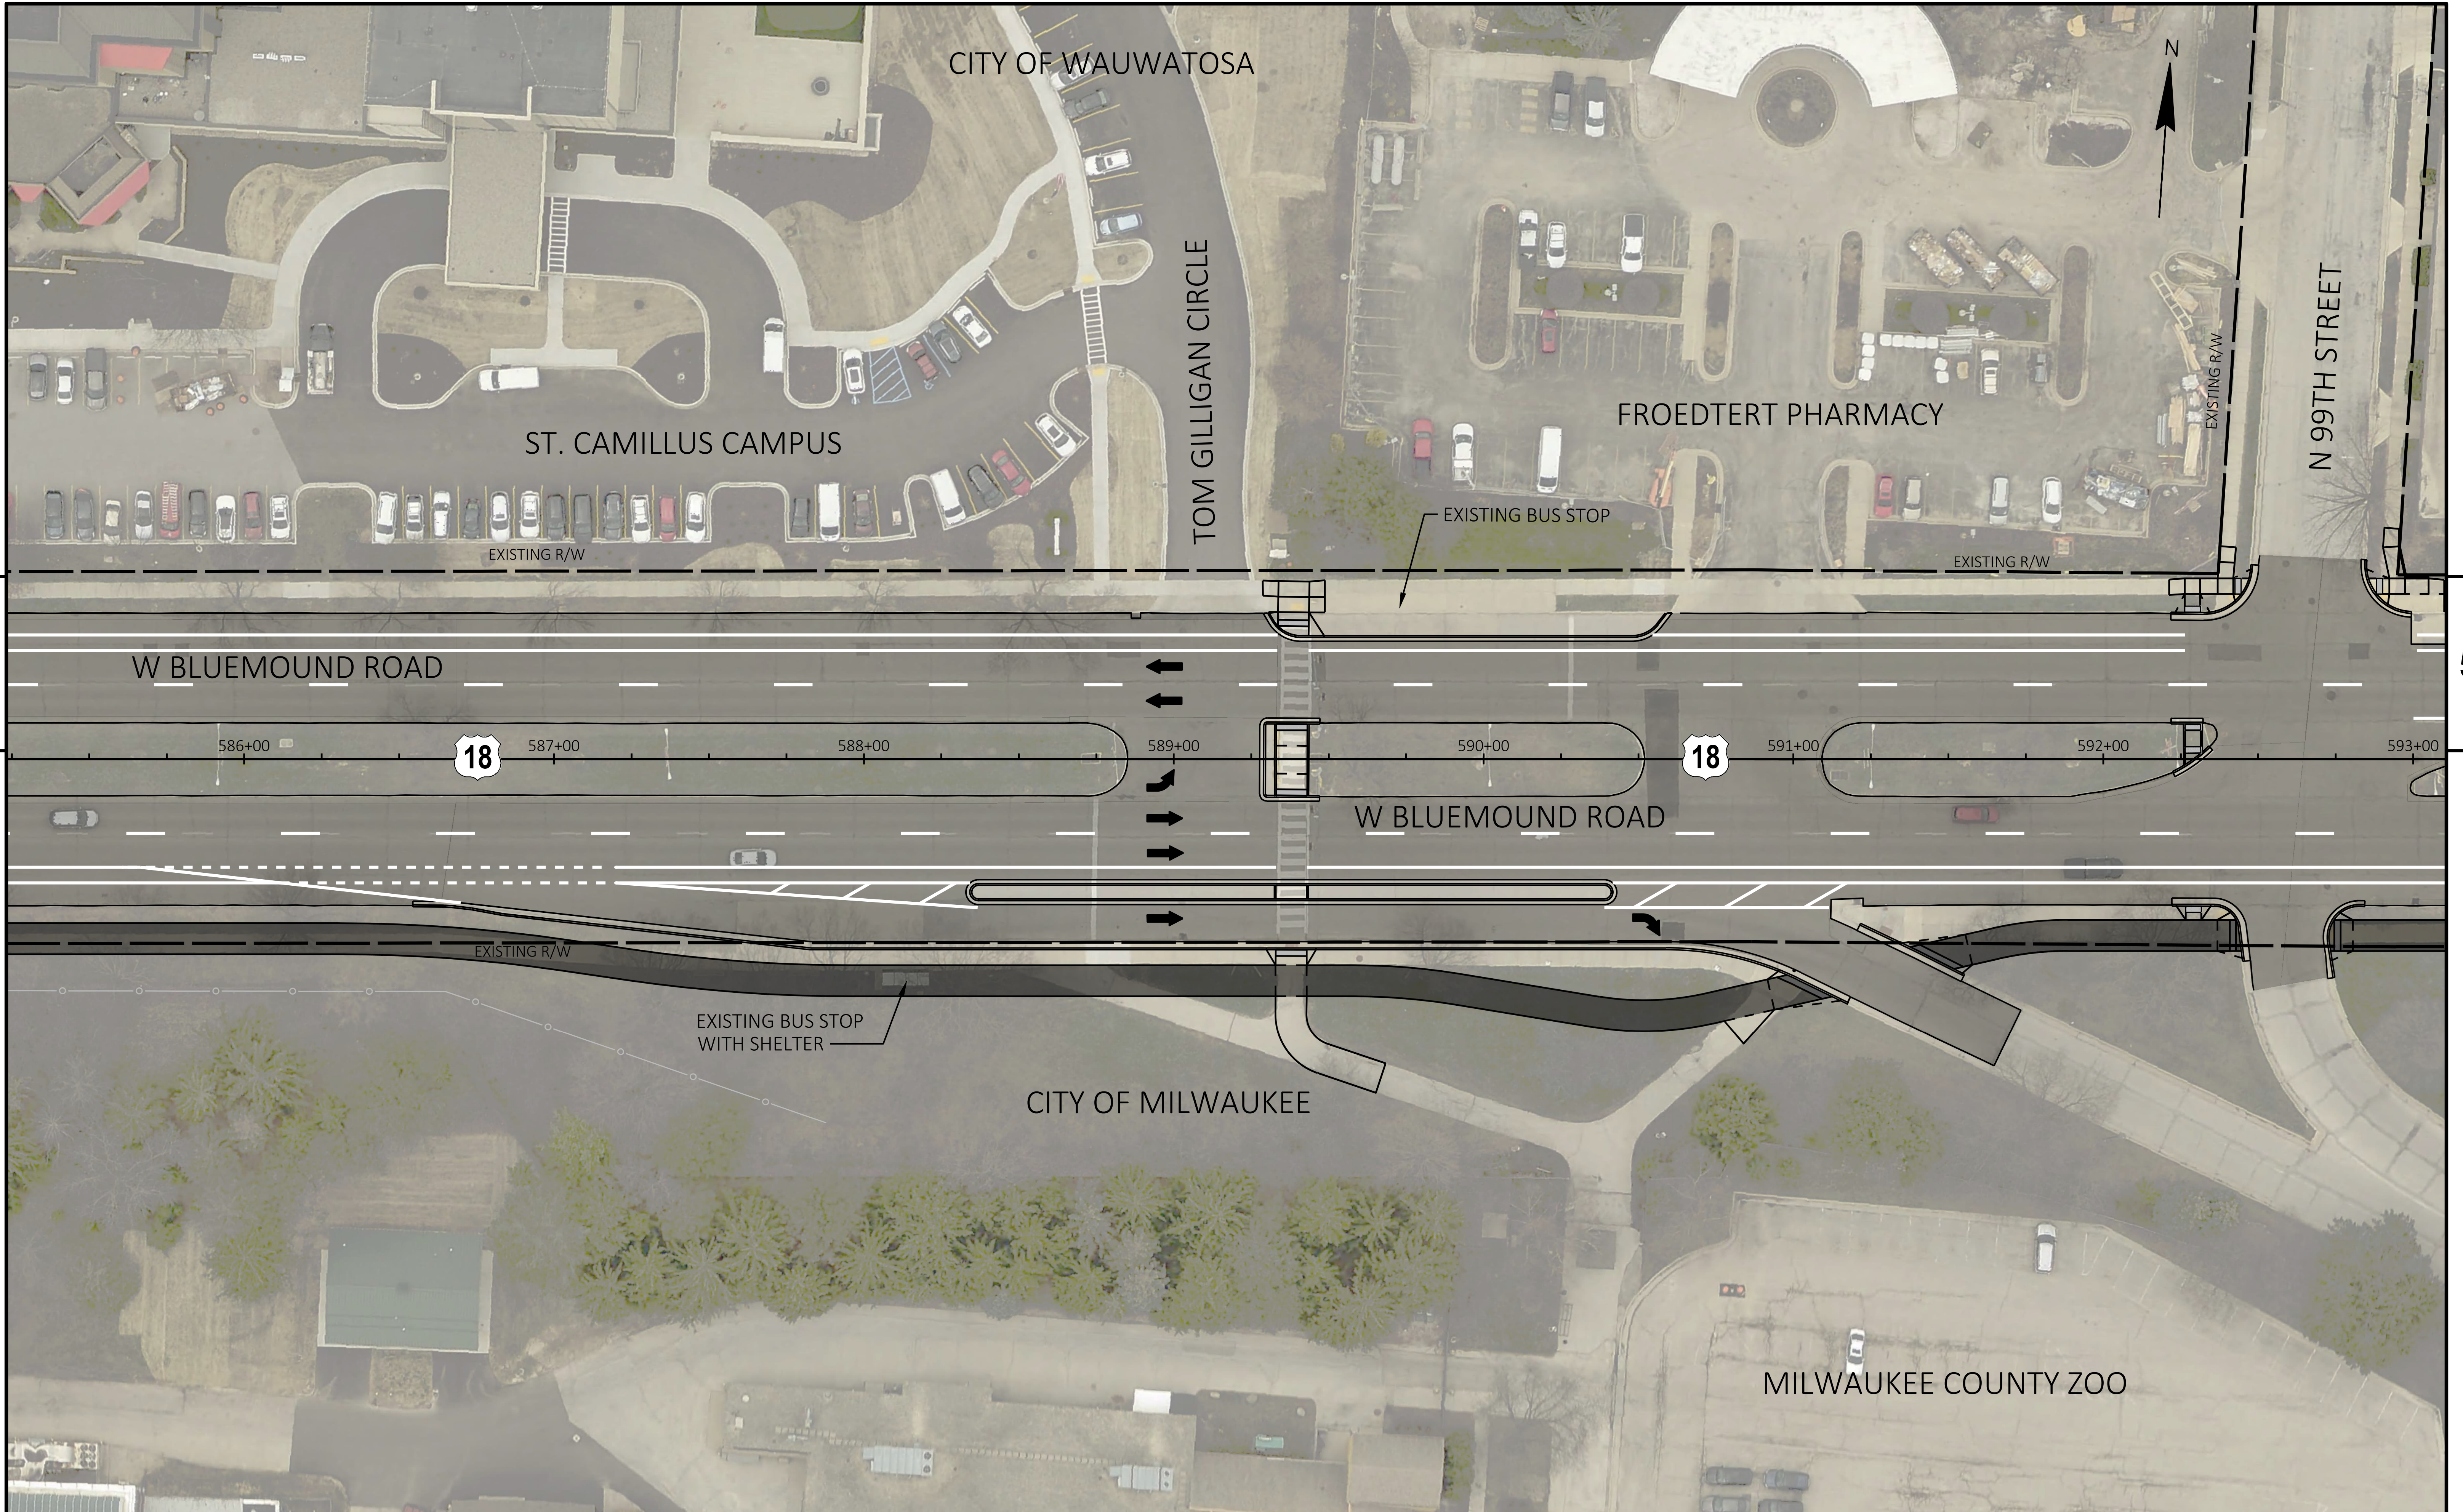

PROJECT NO: 2200-10-71	HWY: USH 18	COUNTY: MILWAUKEE	ST. CAMILLUS MEDIAN ALTERNATIVE 3	SHEET	E
------------------------	-------------	-------------------	-----------------------------------	-------	---