


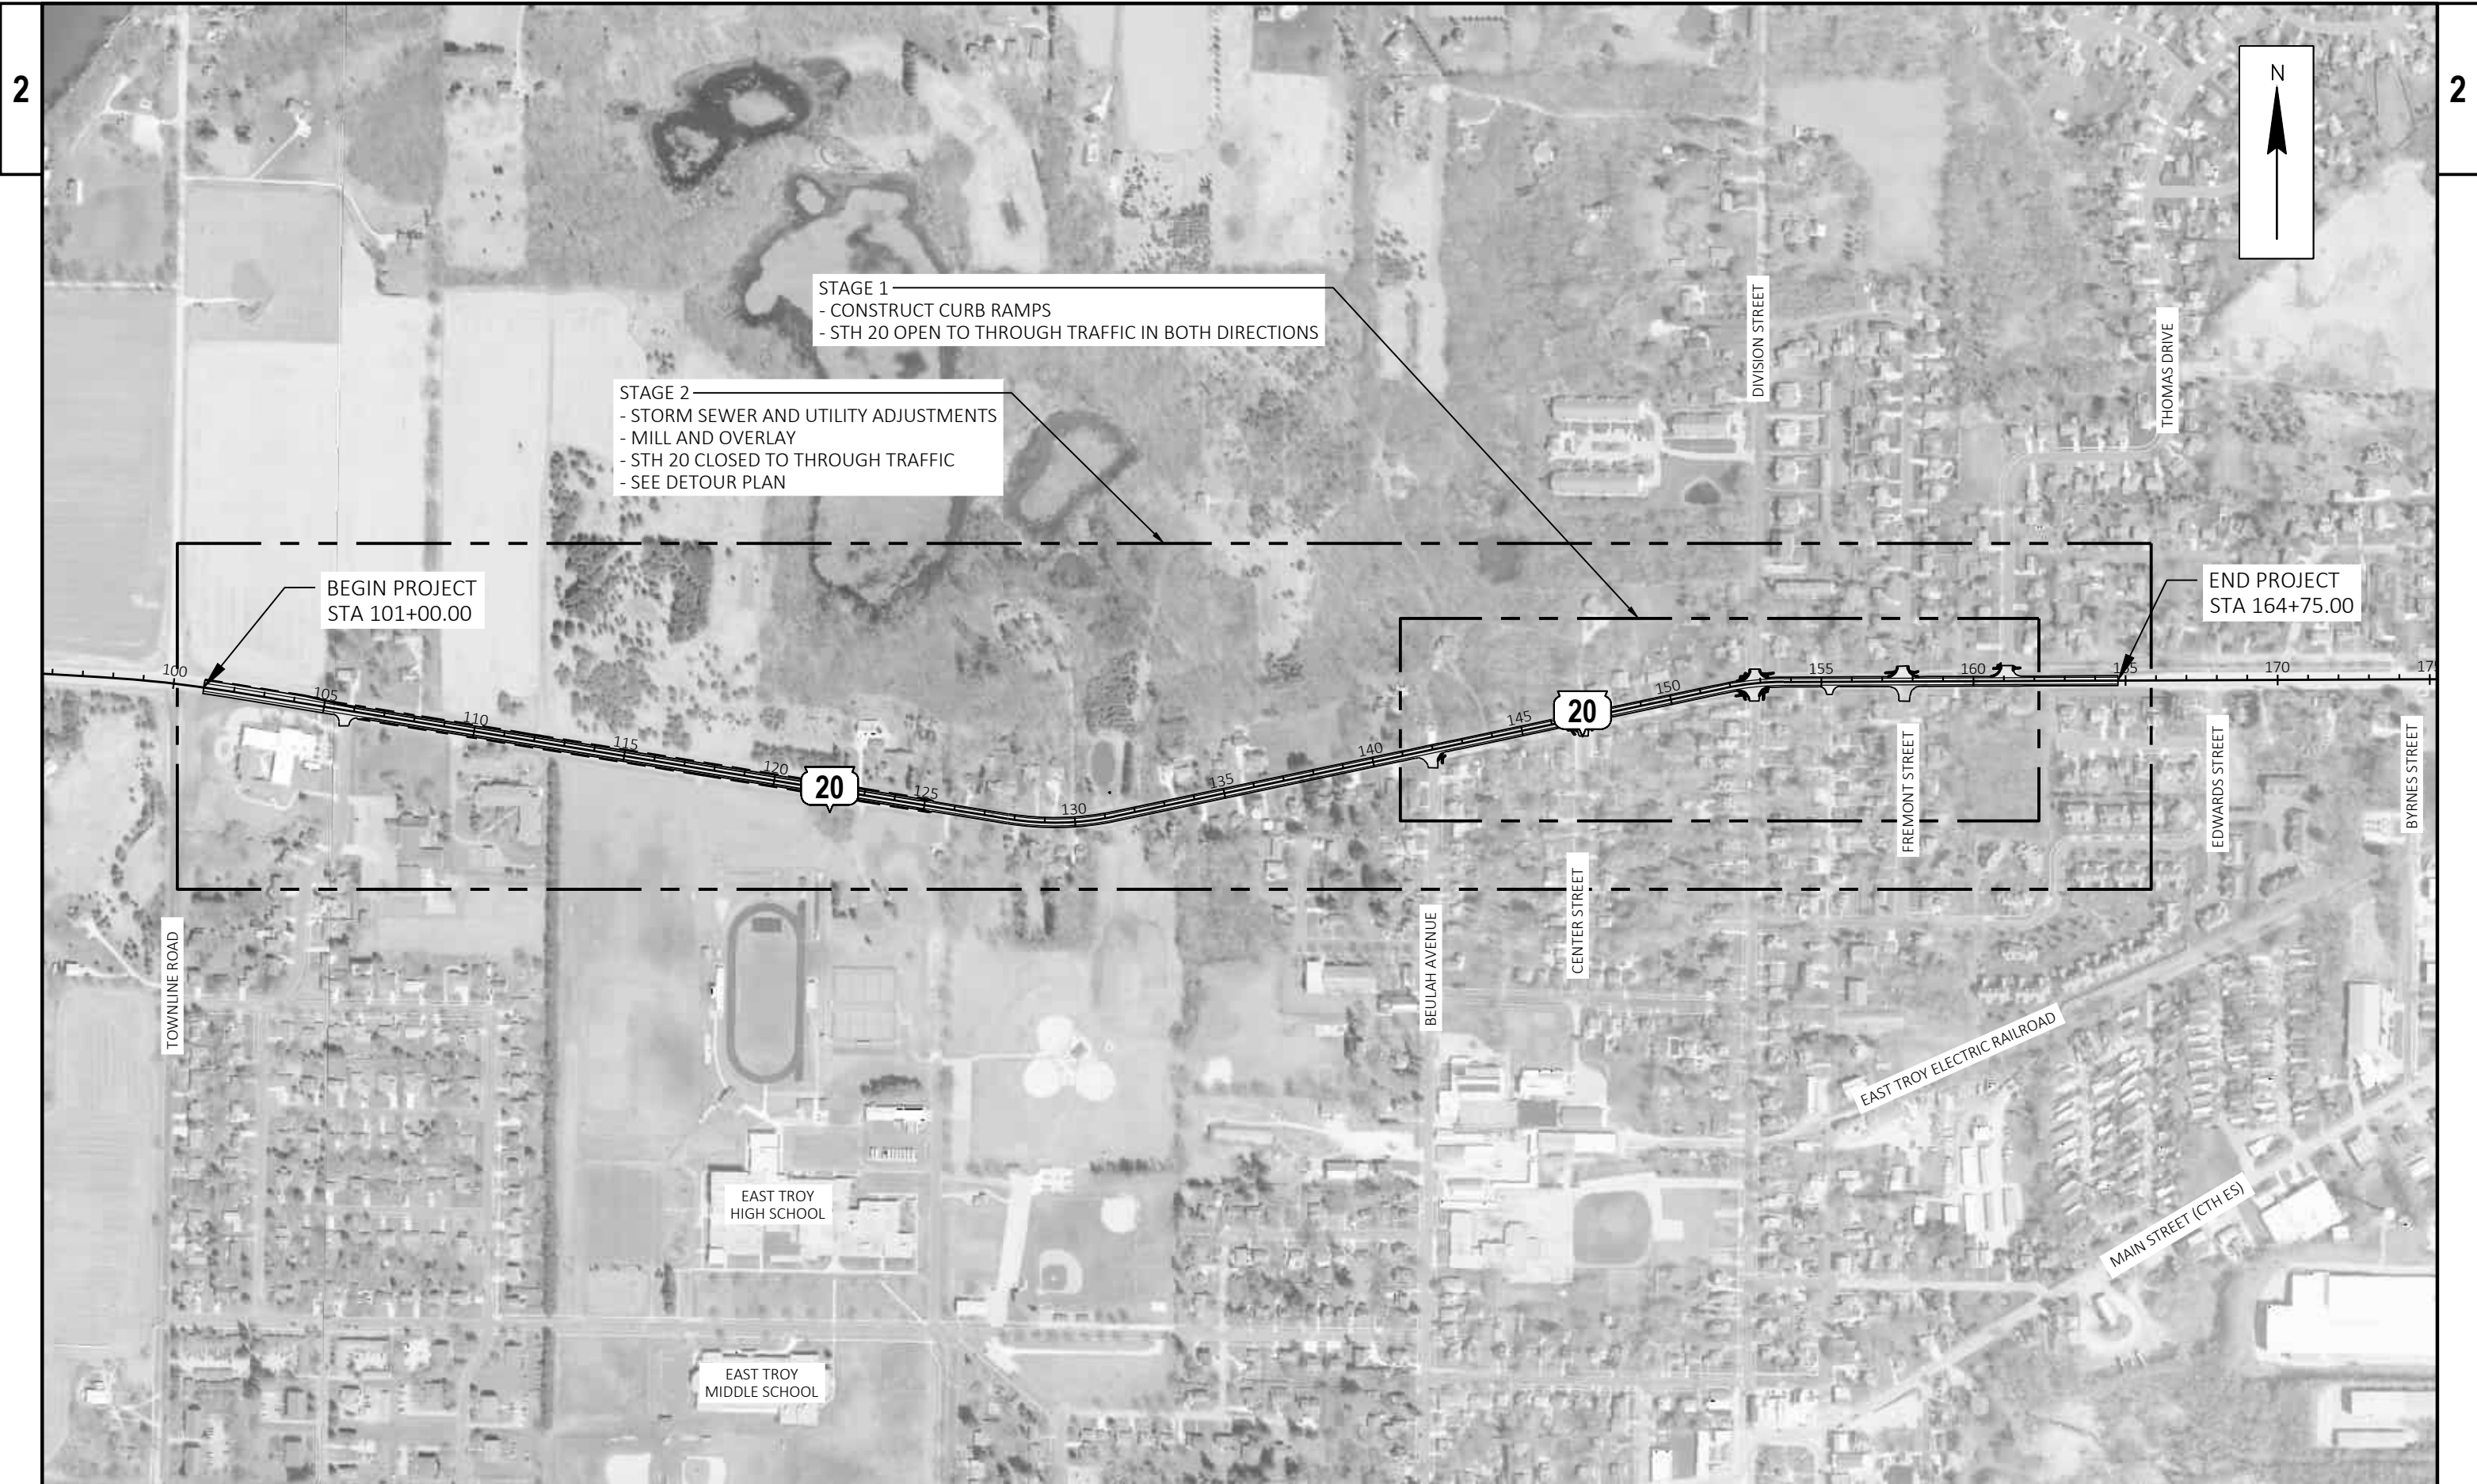

PROJECT NO: 1090-03-77	HWY: STH 20	COUNTY: WALWORTH	CONSTRUCTION STAGING PLAN	SHEET	E
------------------------	-------------	------------------	---------------------------	-------	---