






PROJECT ID 2350-28-00/70
CITY OF OAK CREEK, S CHICAGO ROAD
S COUNTY LINE TO FOREST HILL AVE
WIS 32, MILWAUKEE COUNTY
PUBLIC INVOLVEMENT MEETING - OCTOBER 30, 2025

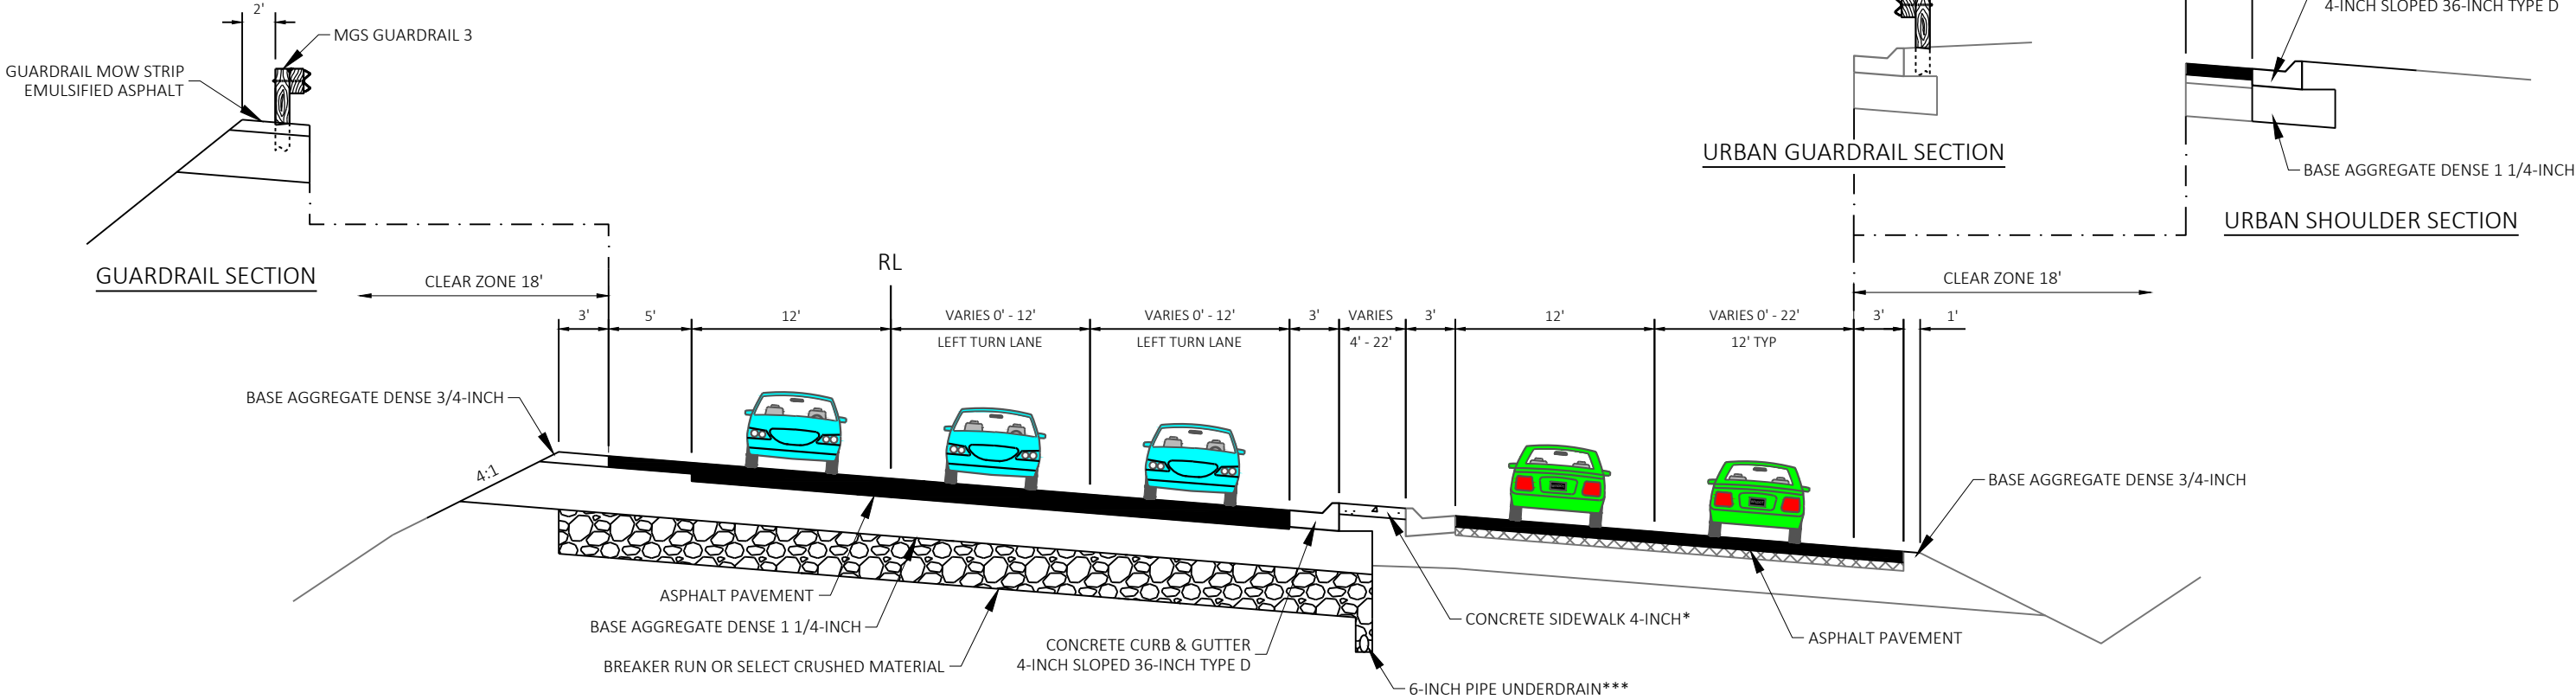

FINISHED TYPICAL SECTION
STA 1288+38 - 1308+85

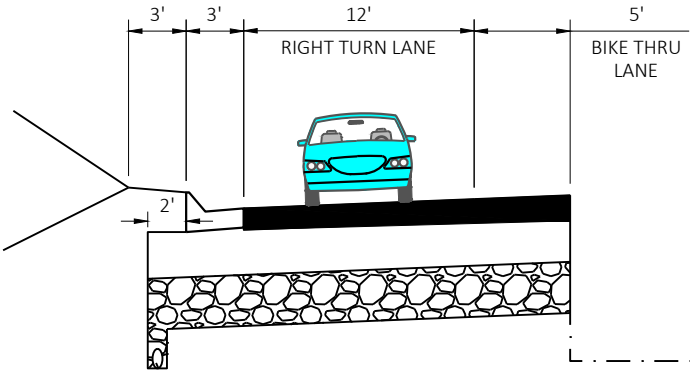

RIGHT TURN LANE


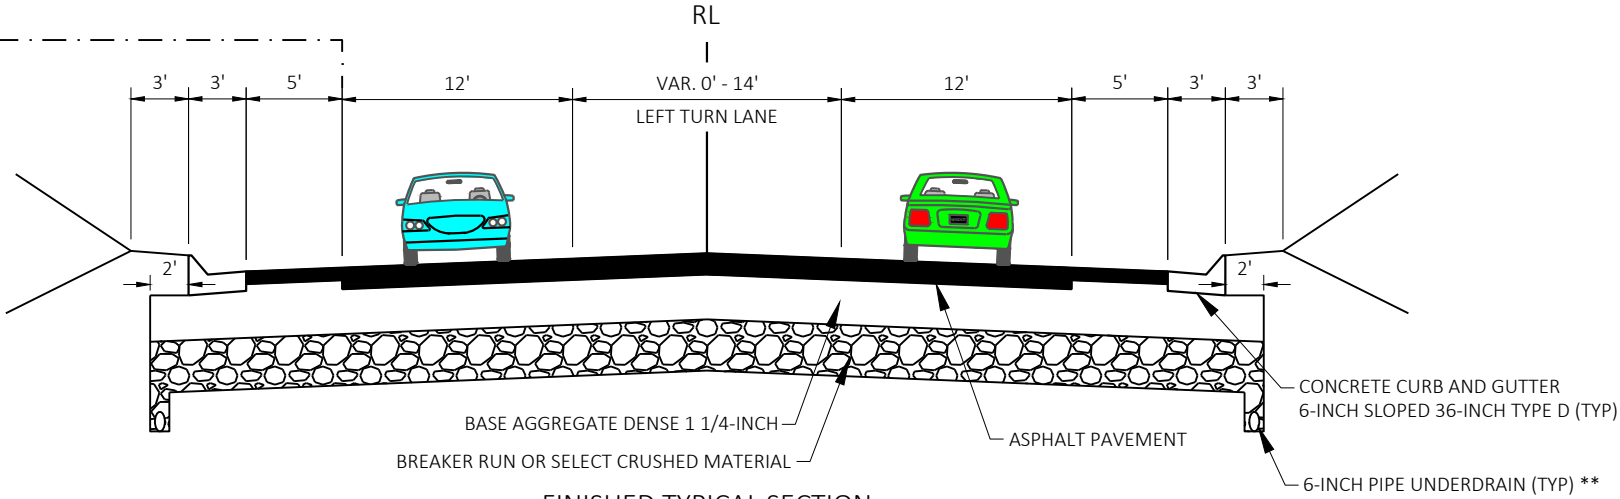


FINISHED TYPICAL SECTION
STA 1308+85 - 1382+34

- NOTES:
- * LAWN SOD IN AREAS WHERE MEDIAN IS GREATER THAN 10-FEET
 - ** 4' WIDE RELIEF TRENCHES TO BE CONSTRUCTED AT LOW POINTS AND EVERY 250' ALONG DITCHES
 - *** UNDERDRAIN AND TRENCH ONLY 25' EACH SIDE OF INLET AT LOW POINTS AND 25' ON HIGH SIDE OF INLET AT ALL OTHER INLETS. CONNECT PIPE UNDERDRAIN TO INLETS



PROJECT ID 2350-28-00/70
CITY OF OAK CREEK, S CHICAGO ROAD
S COUNTY LINE TO FOREST HILL AVE
WIS 32, MILWAUKEE COUNTY
PUBLIC INVOLVEMENT MEETING - OCTOBER 30, 2025

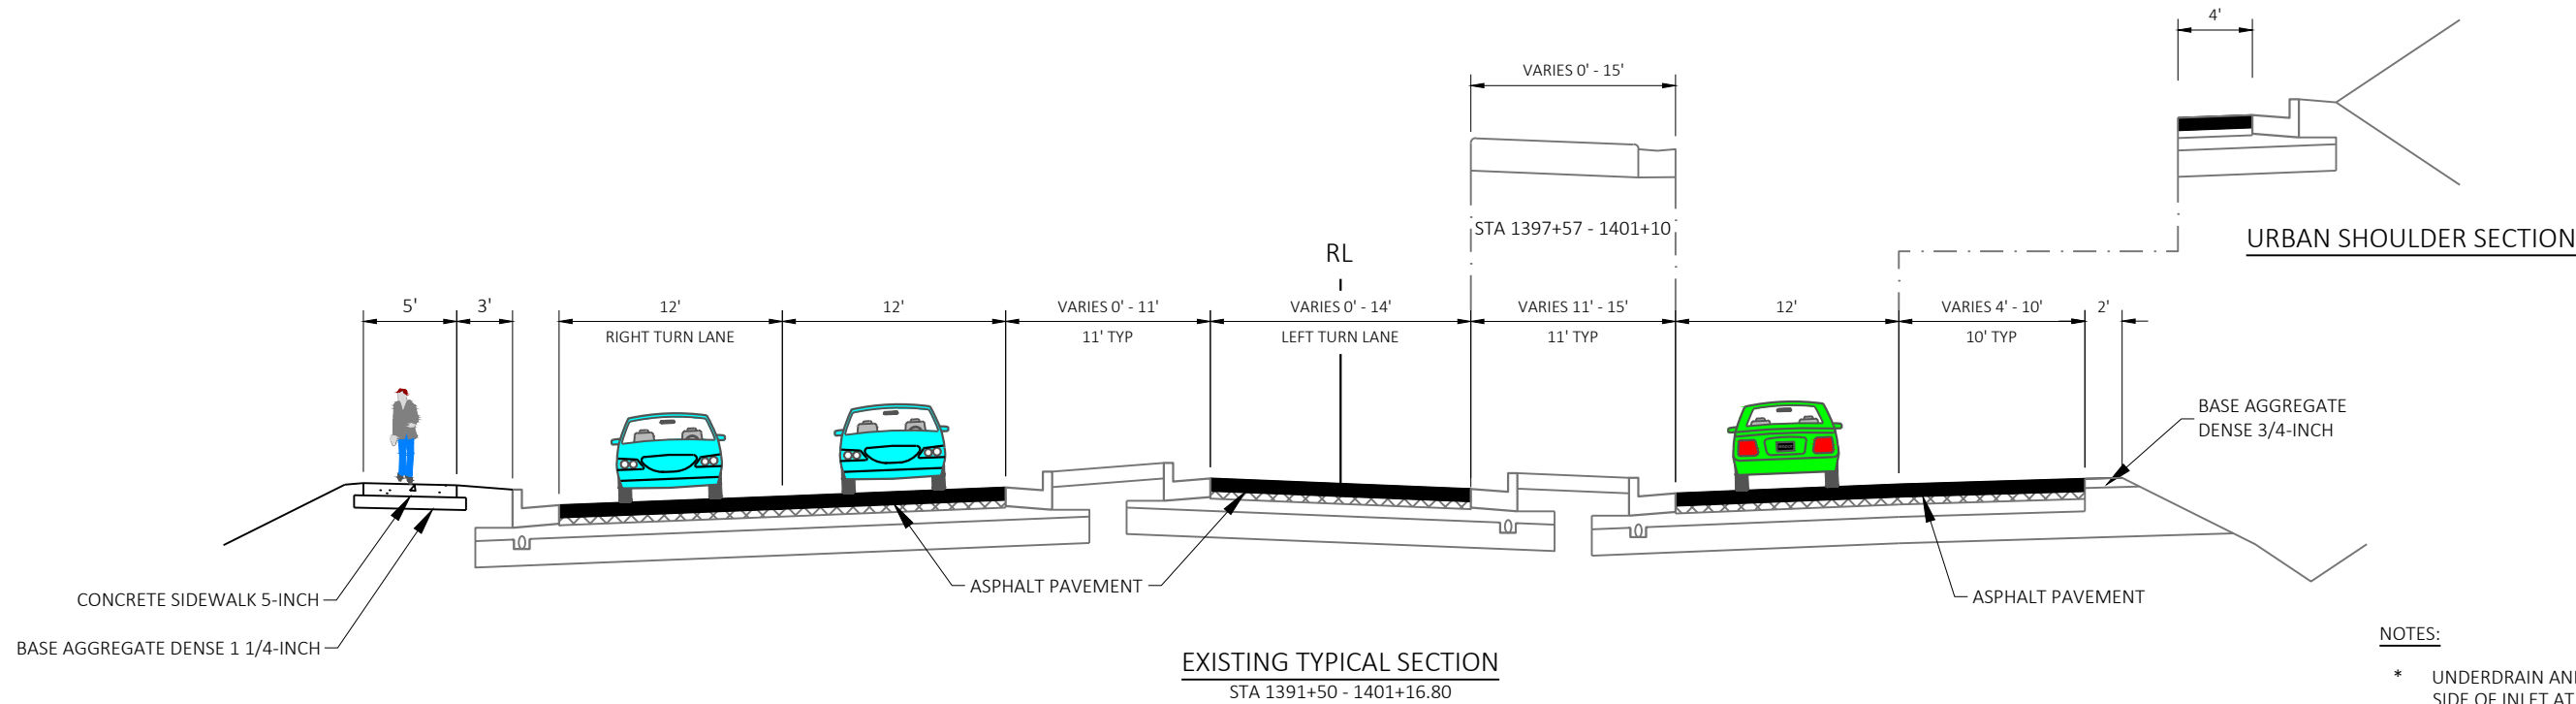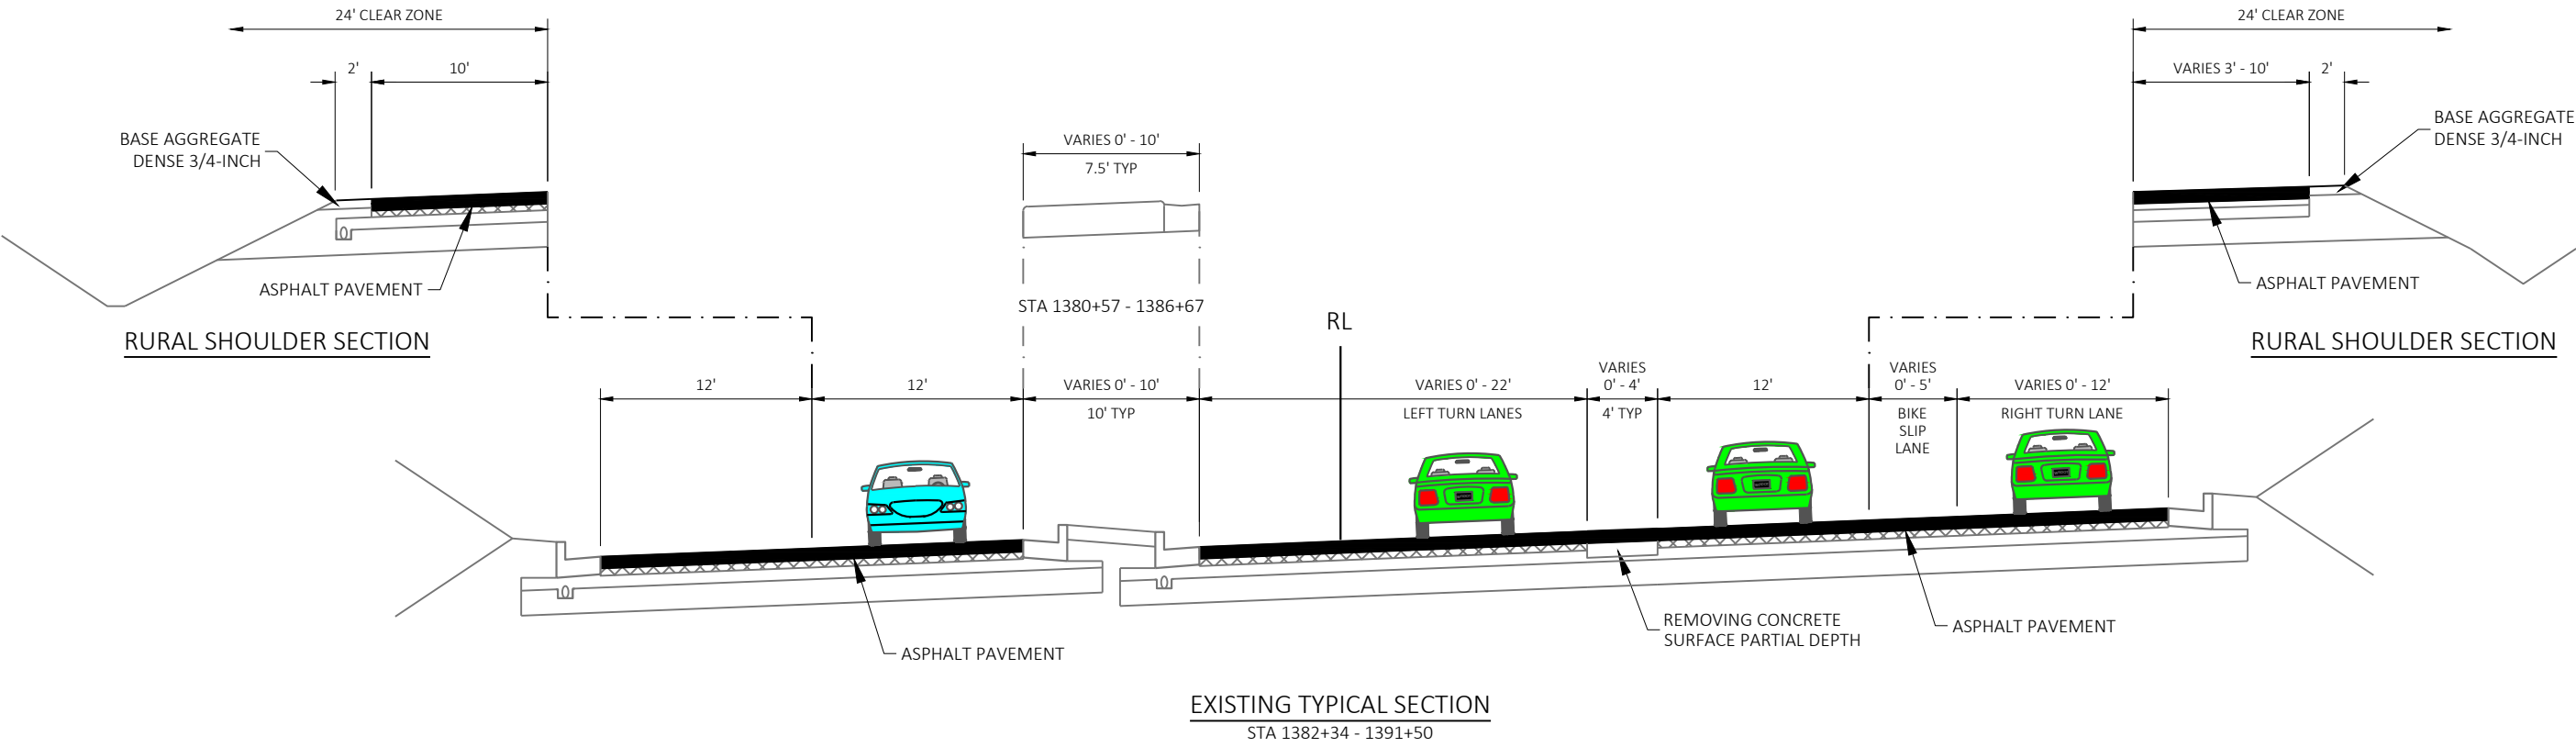


NOTES:


- * UNDERDRAIN AND TRENCH ONLY 25' EACH SIDE OF INLET AT LOW POINTS AND 25' ON HIGH SIDE OF INLET AT ALL OTHER INLETS. CONNECT PIPE UNDERDRAIN TO INLETS




PROJECT ID 2350-28-00/70
CITY OF OAK CREEK, S CHICAGO ROAD
S COUNTY LINE TO FOREST HILL AVE
WIS 32, MILWAUKEE COUNTY
PUBLIC INVOLVEMENT MEETING - OCTOBER 30, 2025

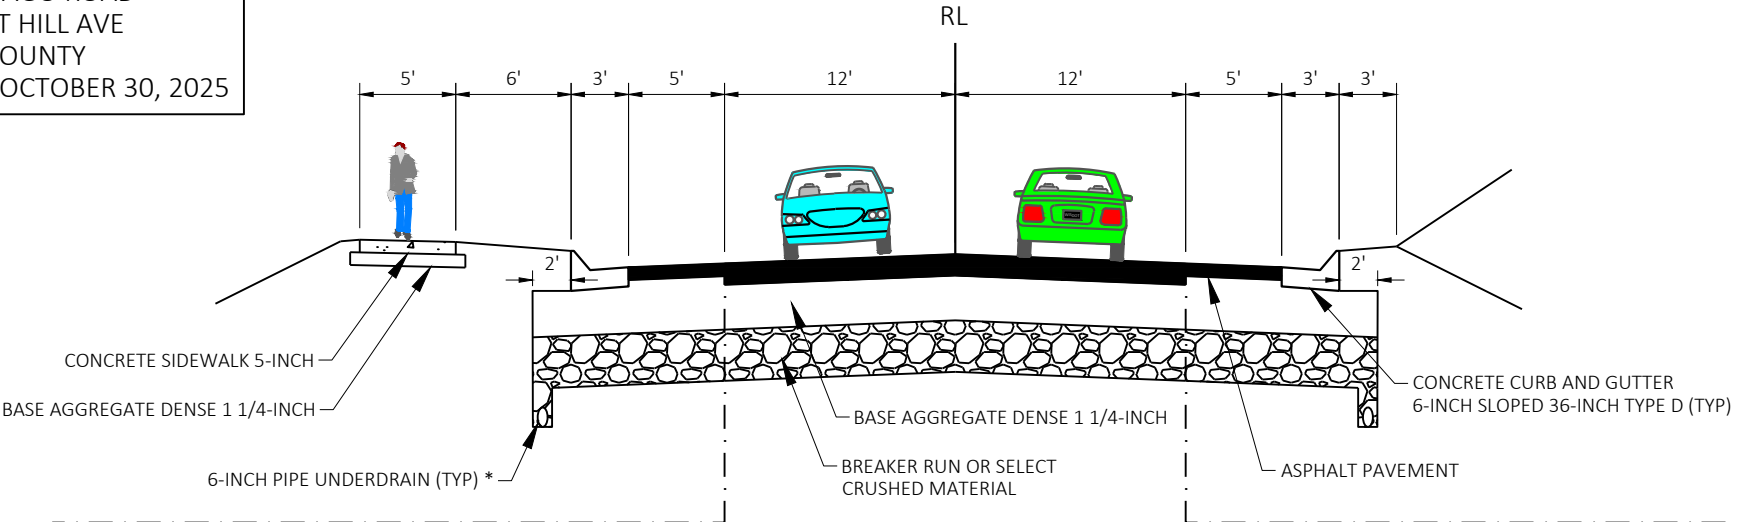


FINISHED TYPICAL SECTION
STA 1401+16.80 - 1452+68

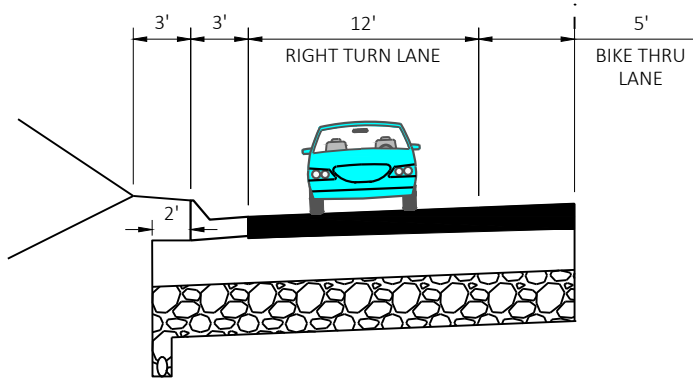


RIGHT TURN LANE - RYAN ROAD

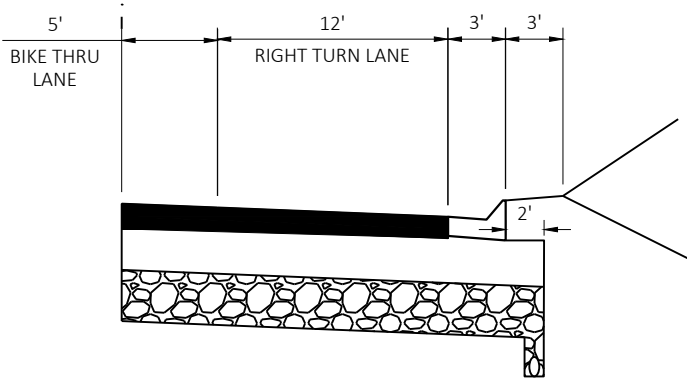

RIGHT TURN LANE - RYAN ROAD

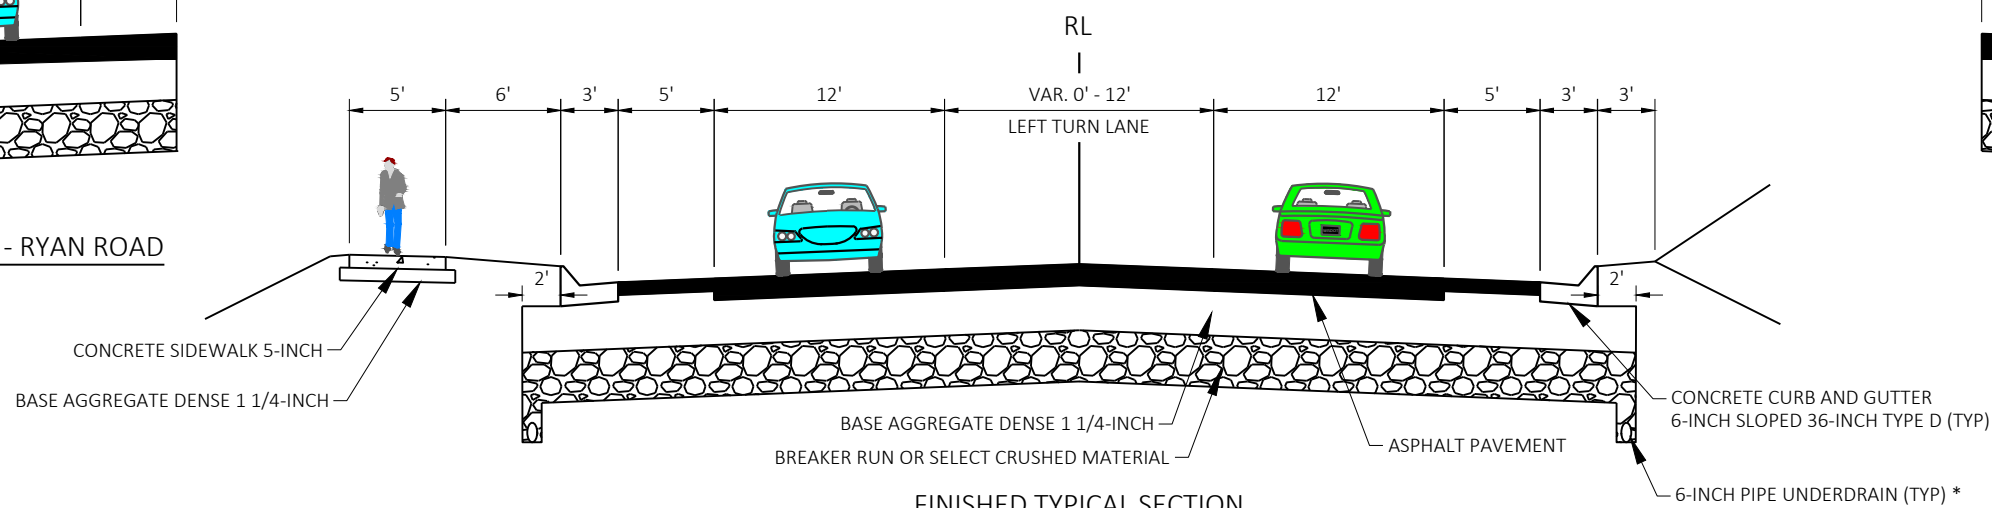

FINISHED TYPICAL SECTION
STA 1452+68 - 1457+00

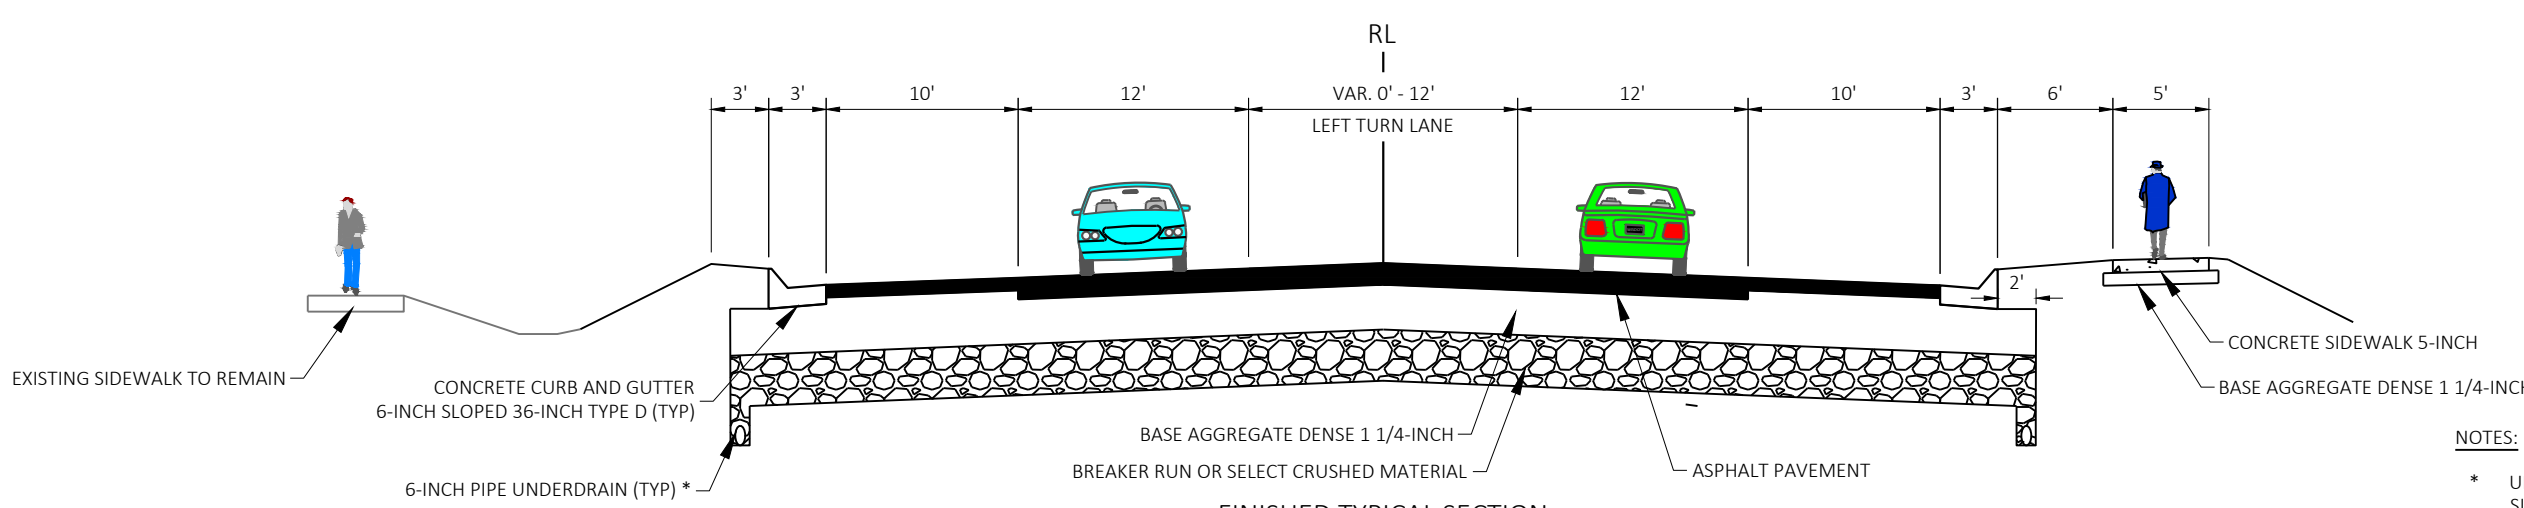

FINISHED TYPICAL SECTION
STA 1457+00 - 1484+75

NOTES:
* UNDERDRAIN AND TRENCH ONLY 25' EACH SIDE OF INLET AT LOW POINTS AND 25' ON HIGH SIDE OF INLET AT ALL OTHER INLETS. CONNECT PIPE UNDERDRAIN TO INLETS