


# EXISTING HALF TYPICAL SECTION (NORTHBOUND SHOWN) (SOUTHBOUND MIRROR)



# FINISHED HALF TYPICAL SECTION (NORTHBOUND SHOWN) (SOUTHBOUND MIRROR)

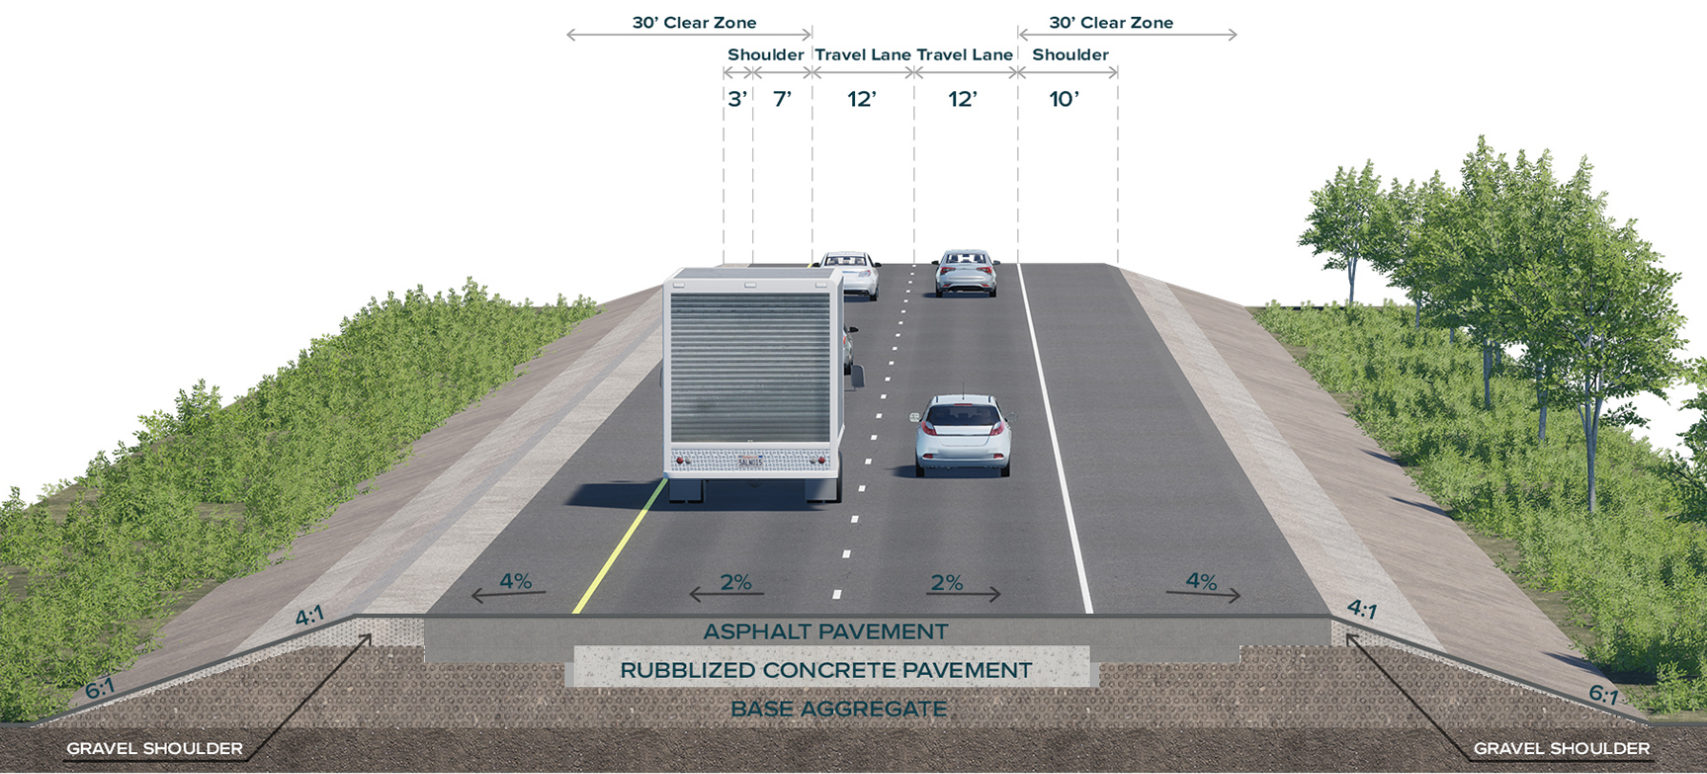