




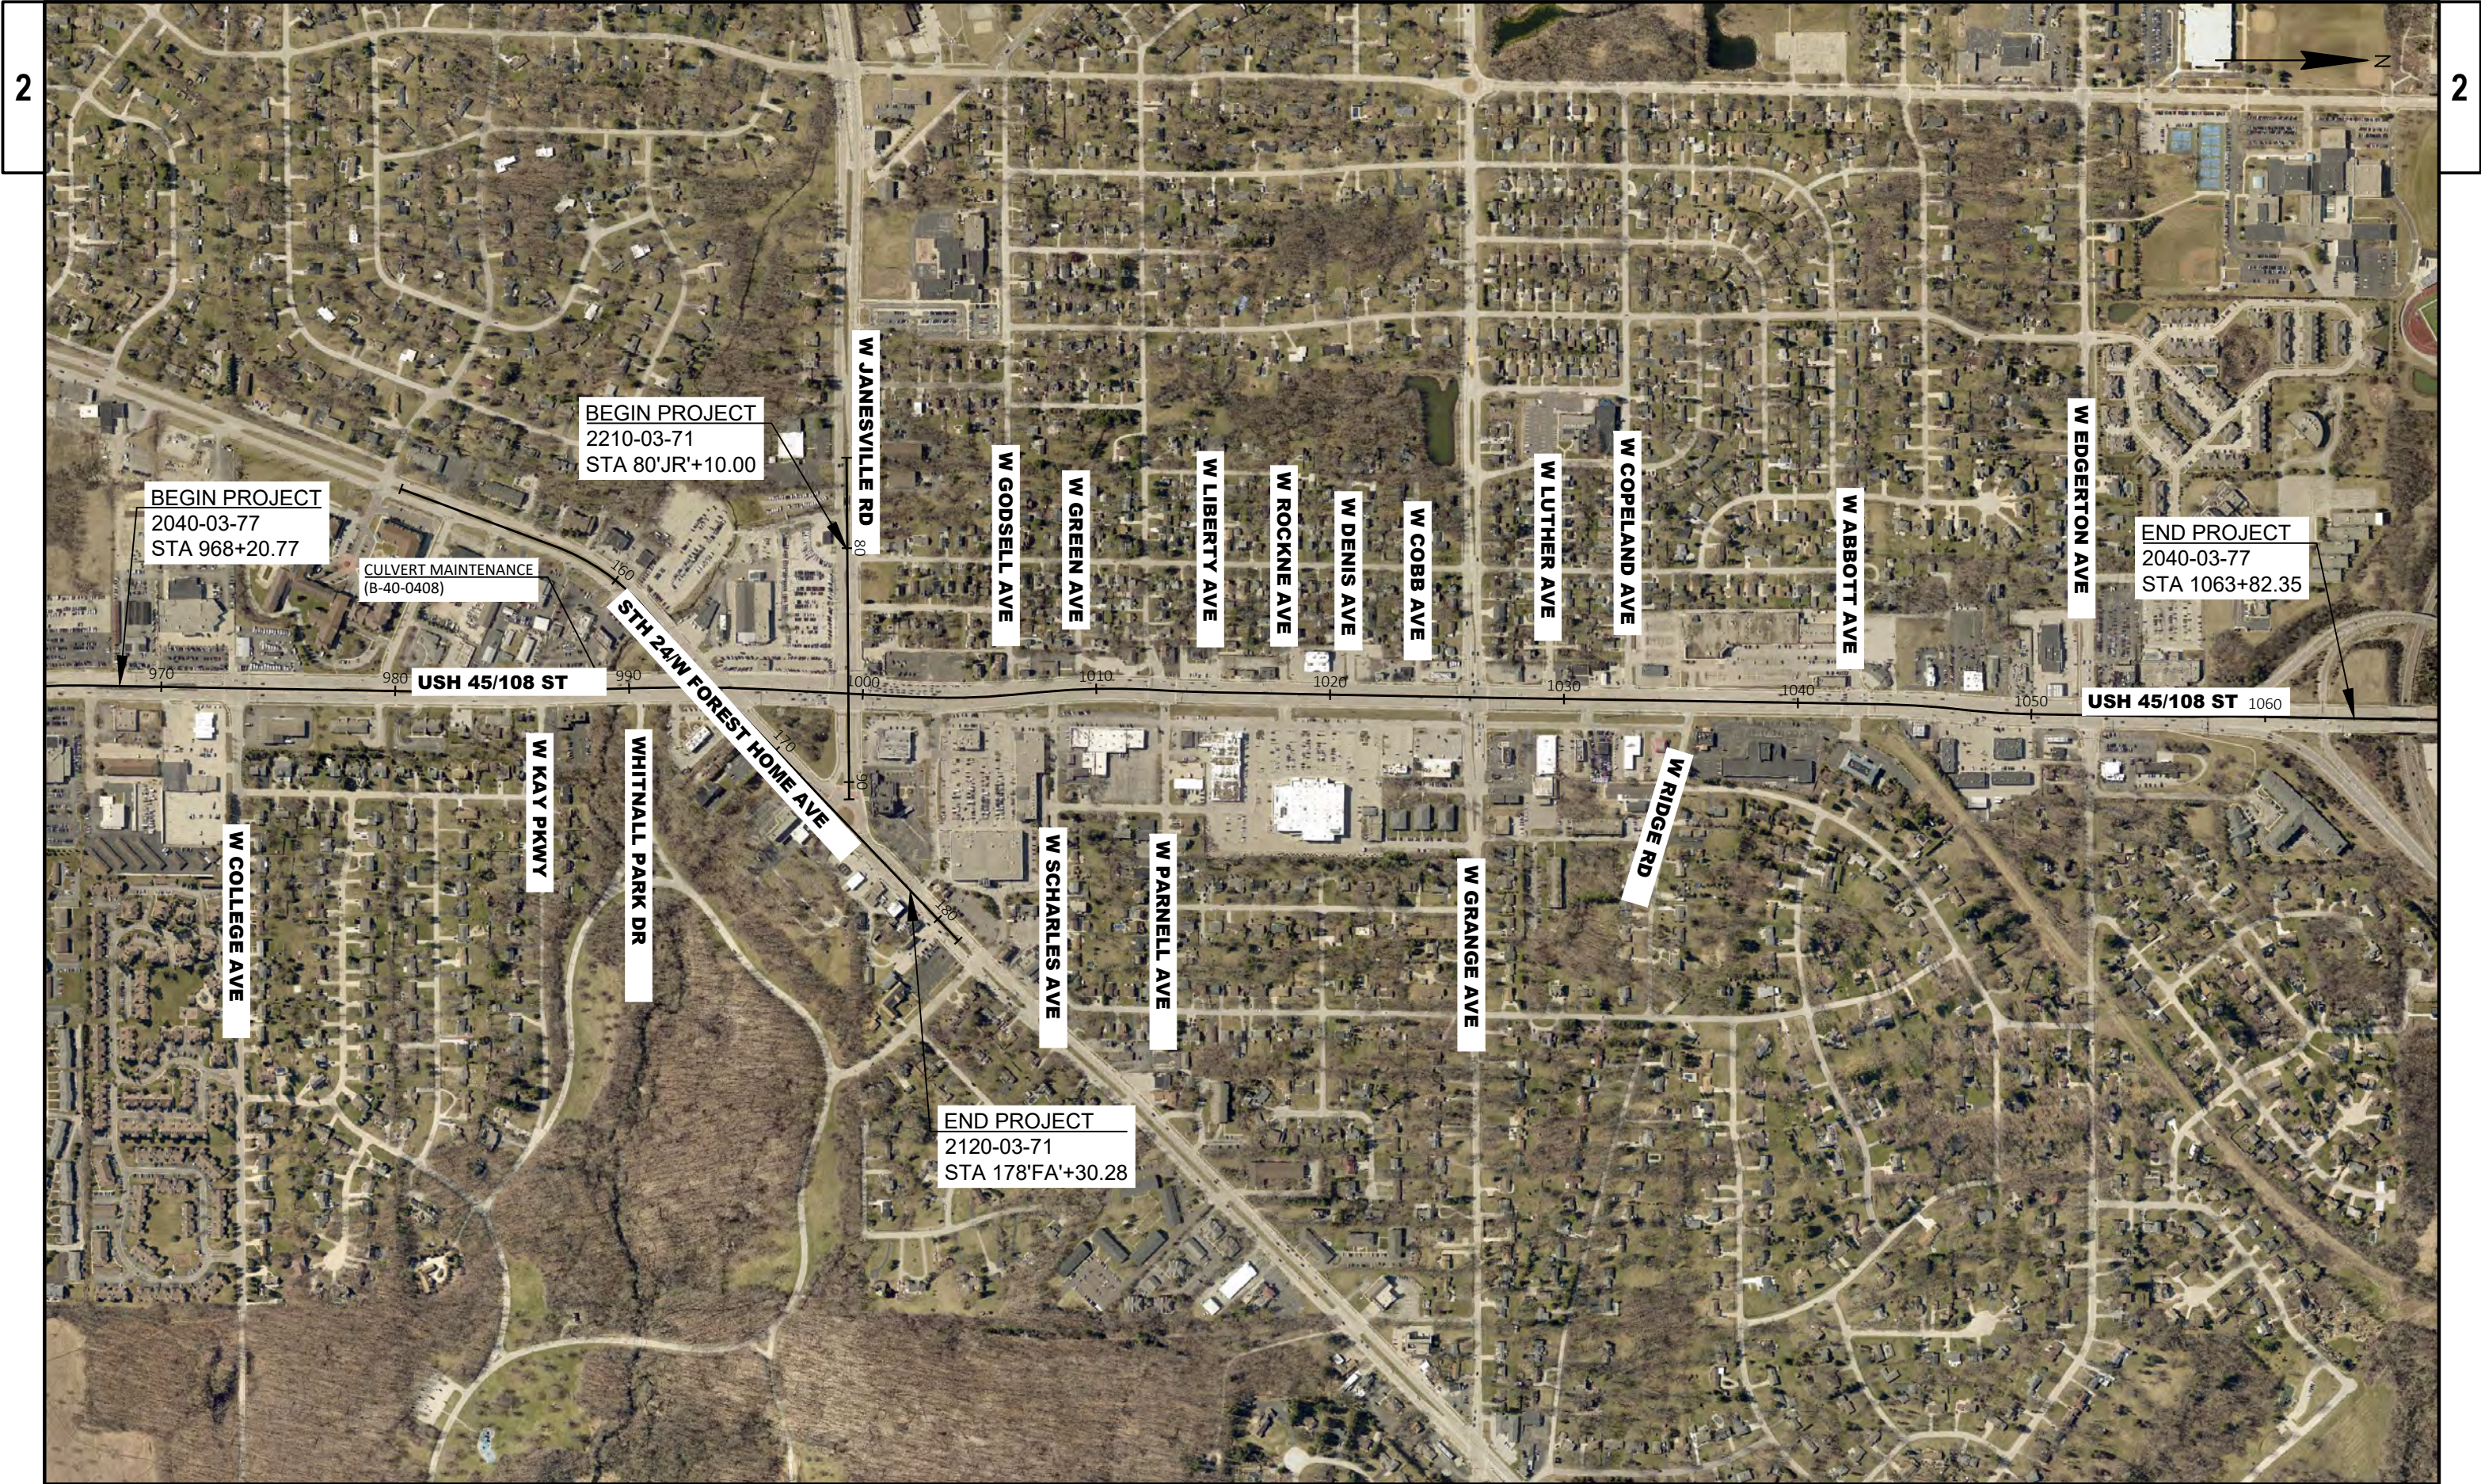


PROJECT NO: 2040-03-77 & 2120-03-71	HWY: USH 45 & STH 24	COUNTY: MILWAUKEE	PROJECT OVERVIEW	SHEET	E
-------------------------------------	----------------------	-------------------	------------------	-------	---

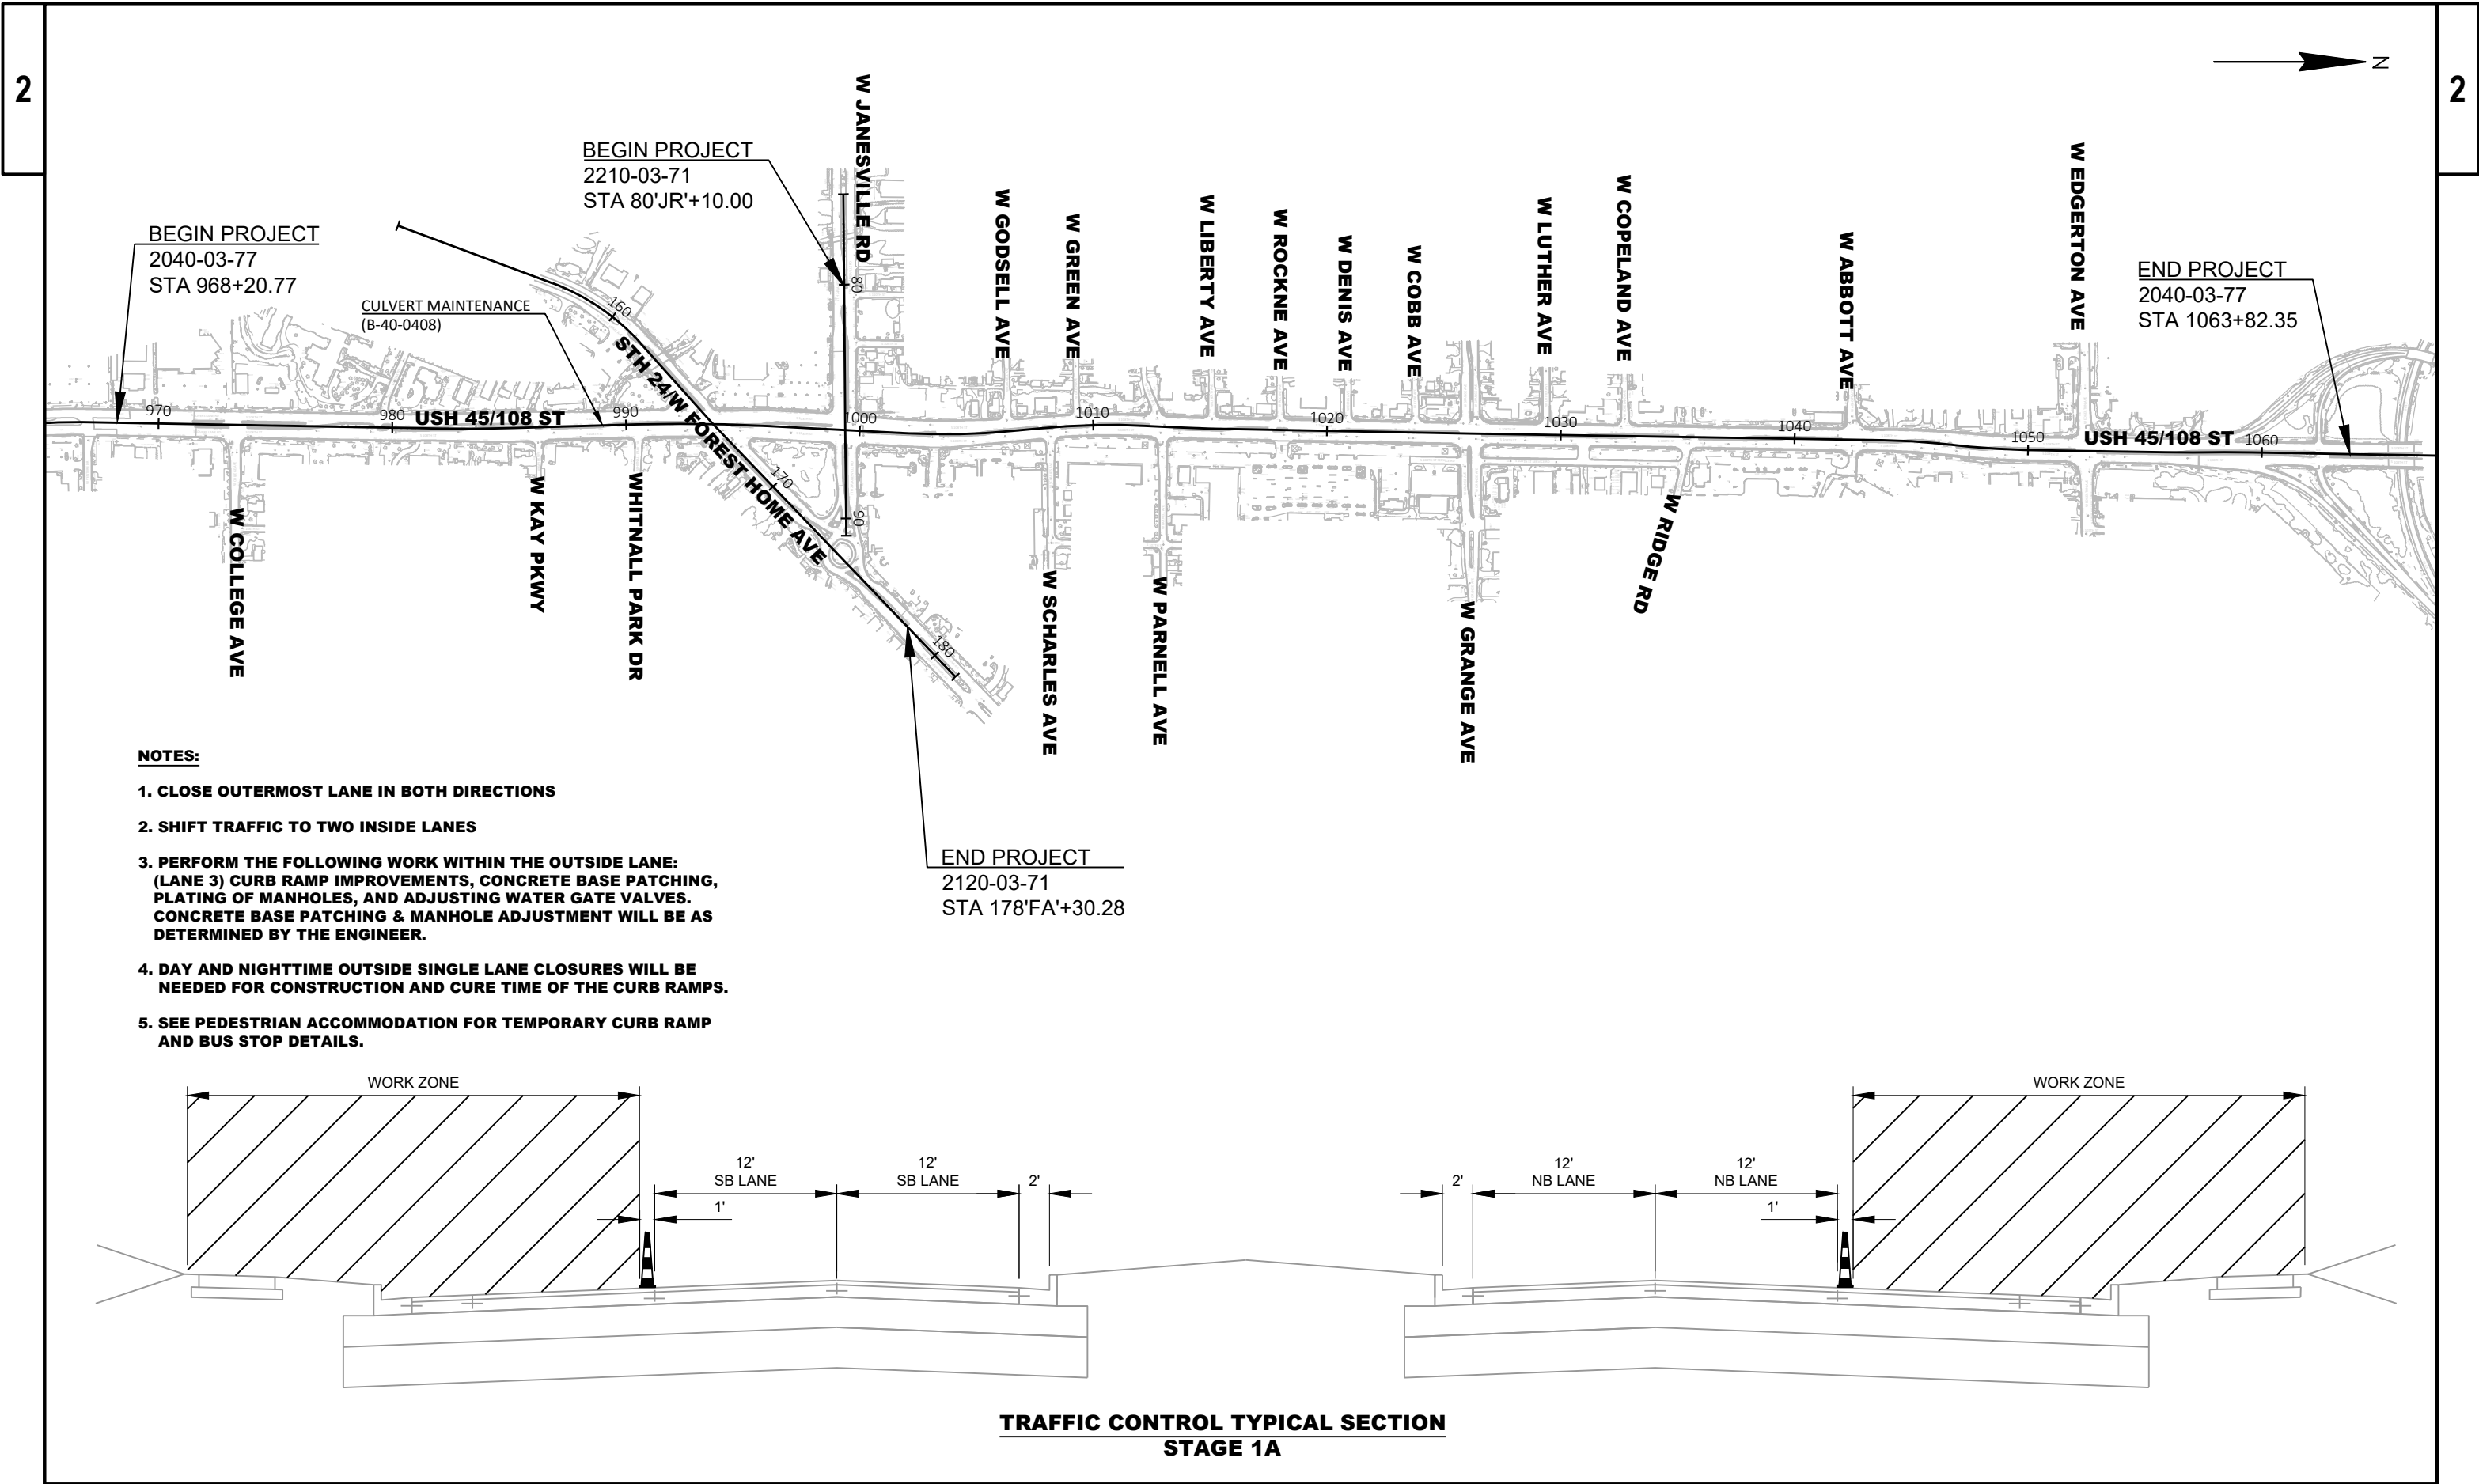


PROJECT NO: 2040-03-77 & 2120-03-71	HWY: USH 45 & STH 24	COUNTY: MILWAUKEE	TRAFFIC CONTROL STAGE 1A CONSTRUCTION	SHEET	E
-------------------------------------	----------------------	-------------------	---------------------------------------	-------	---

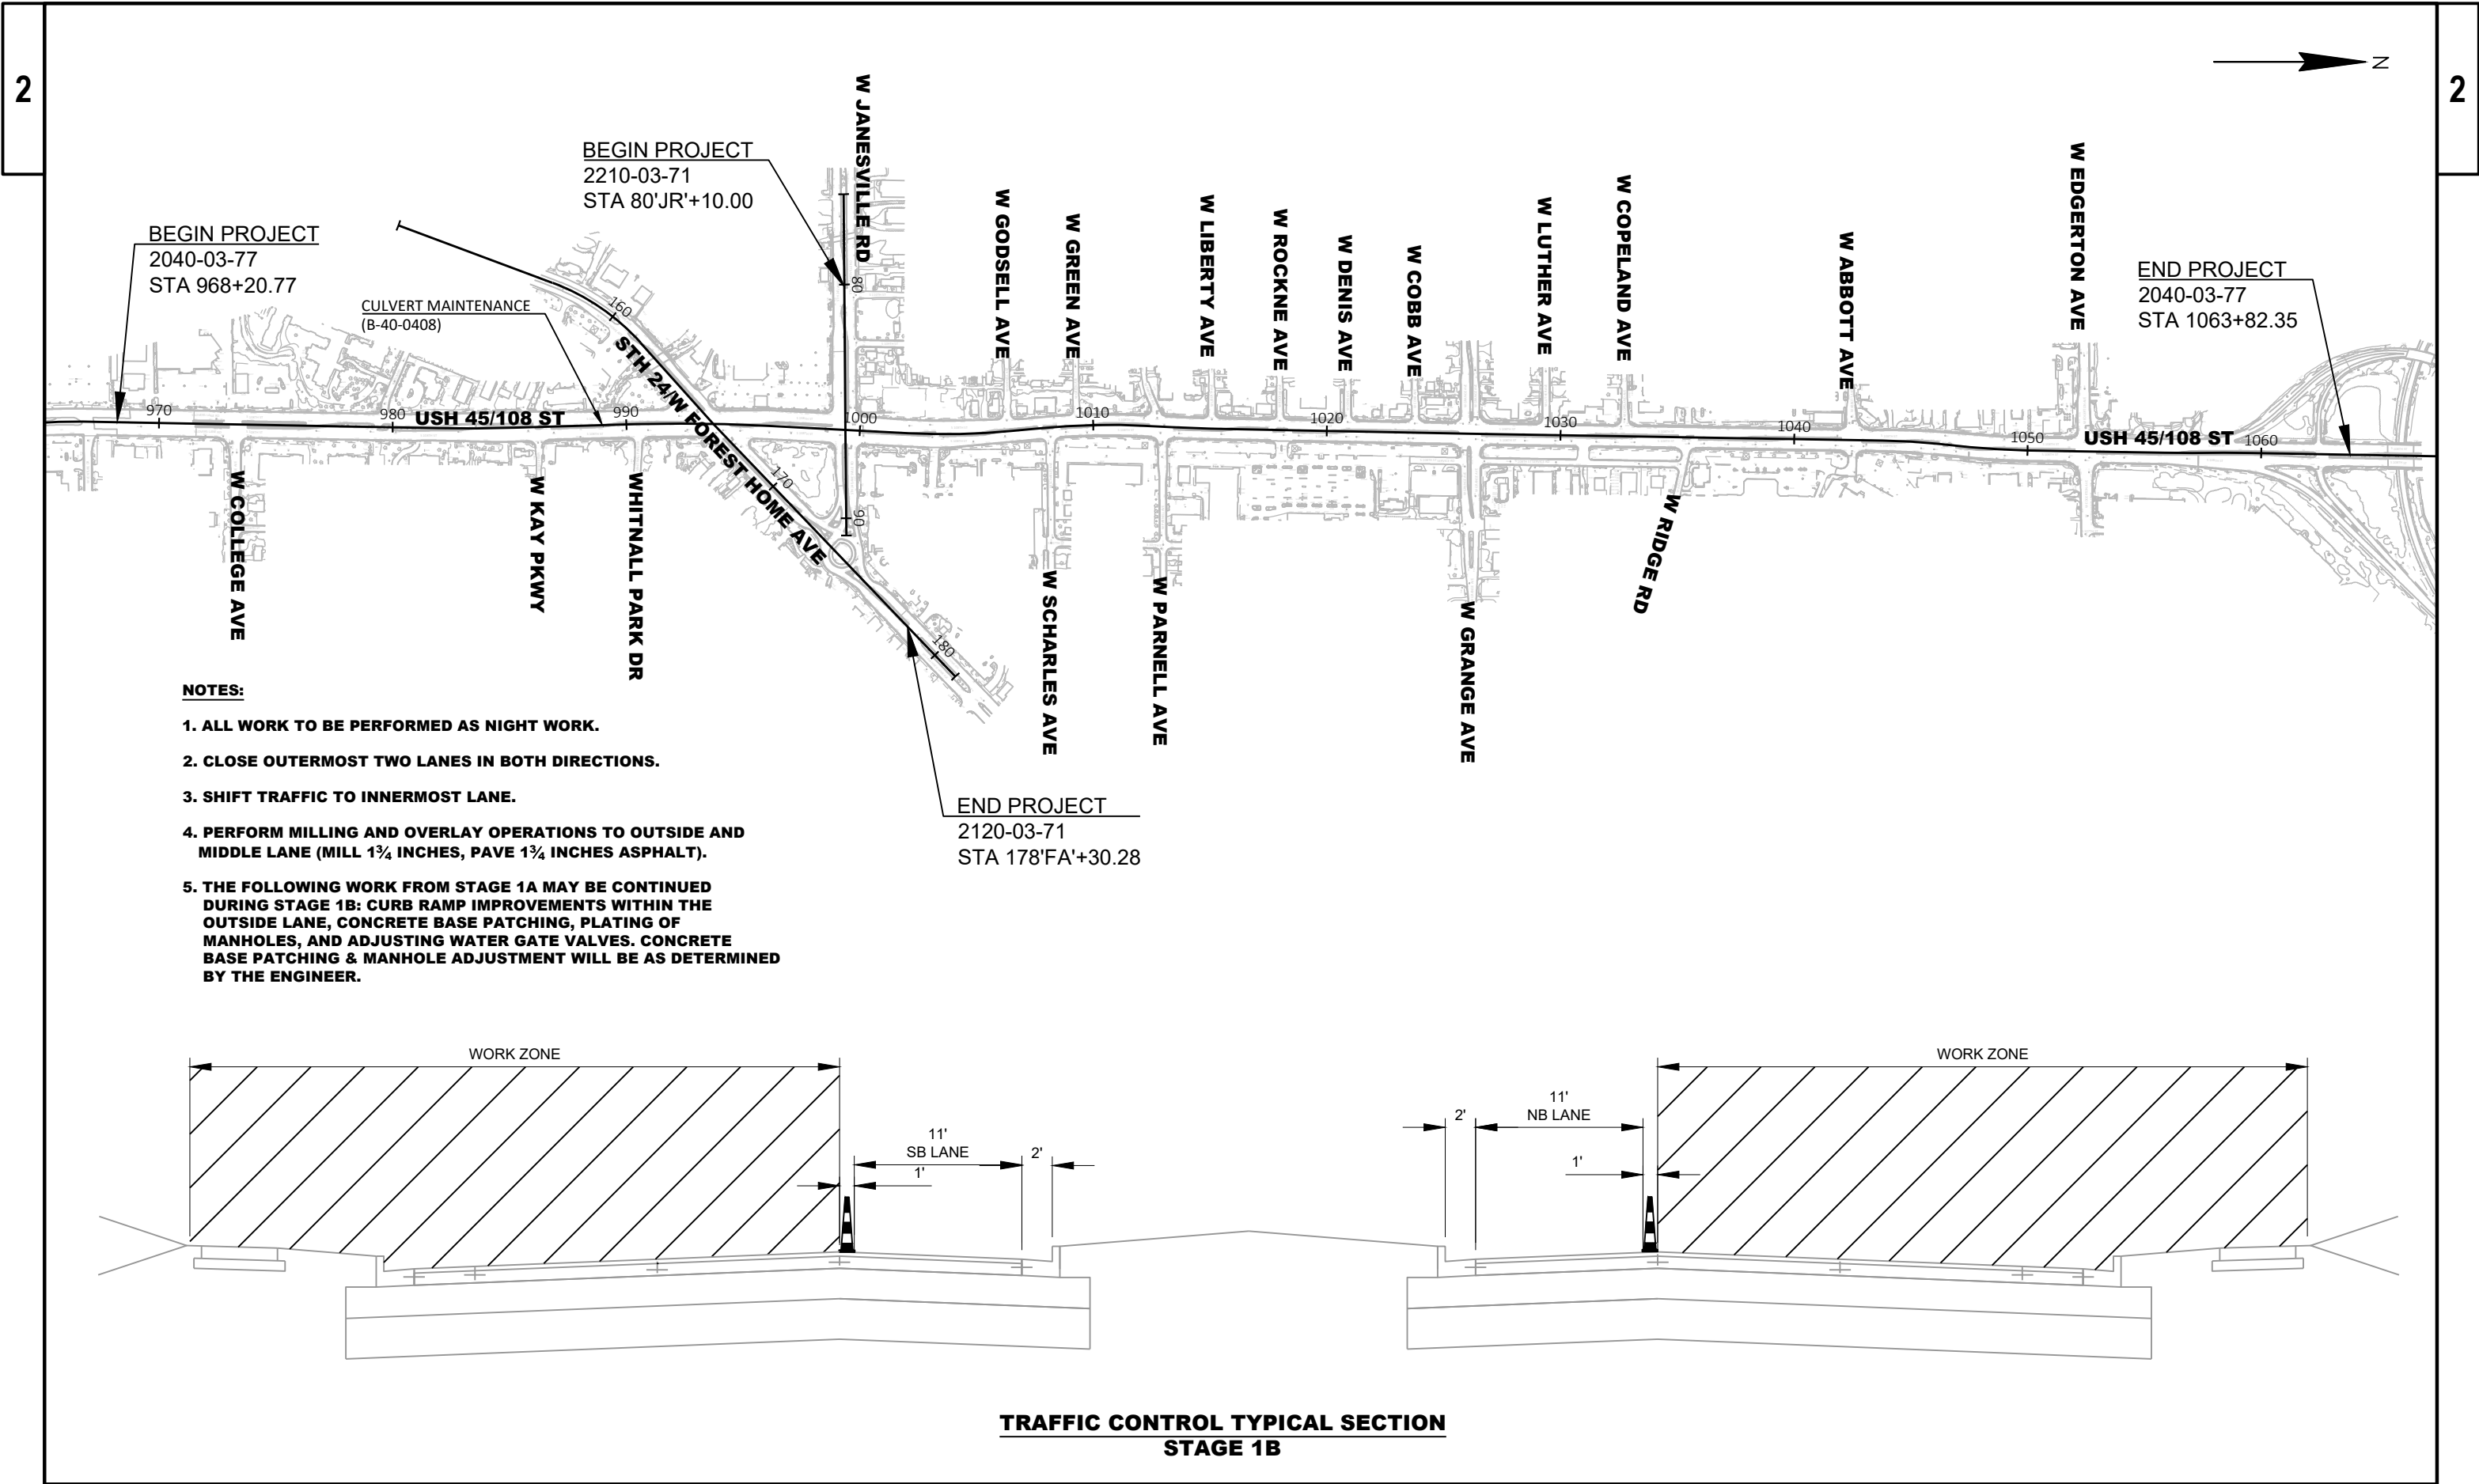


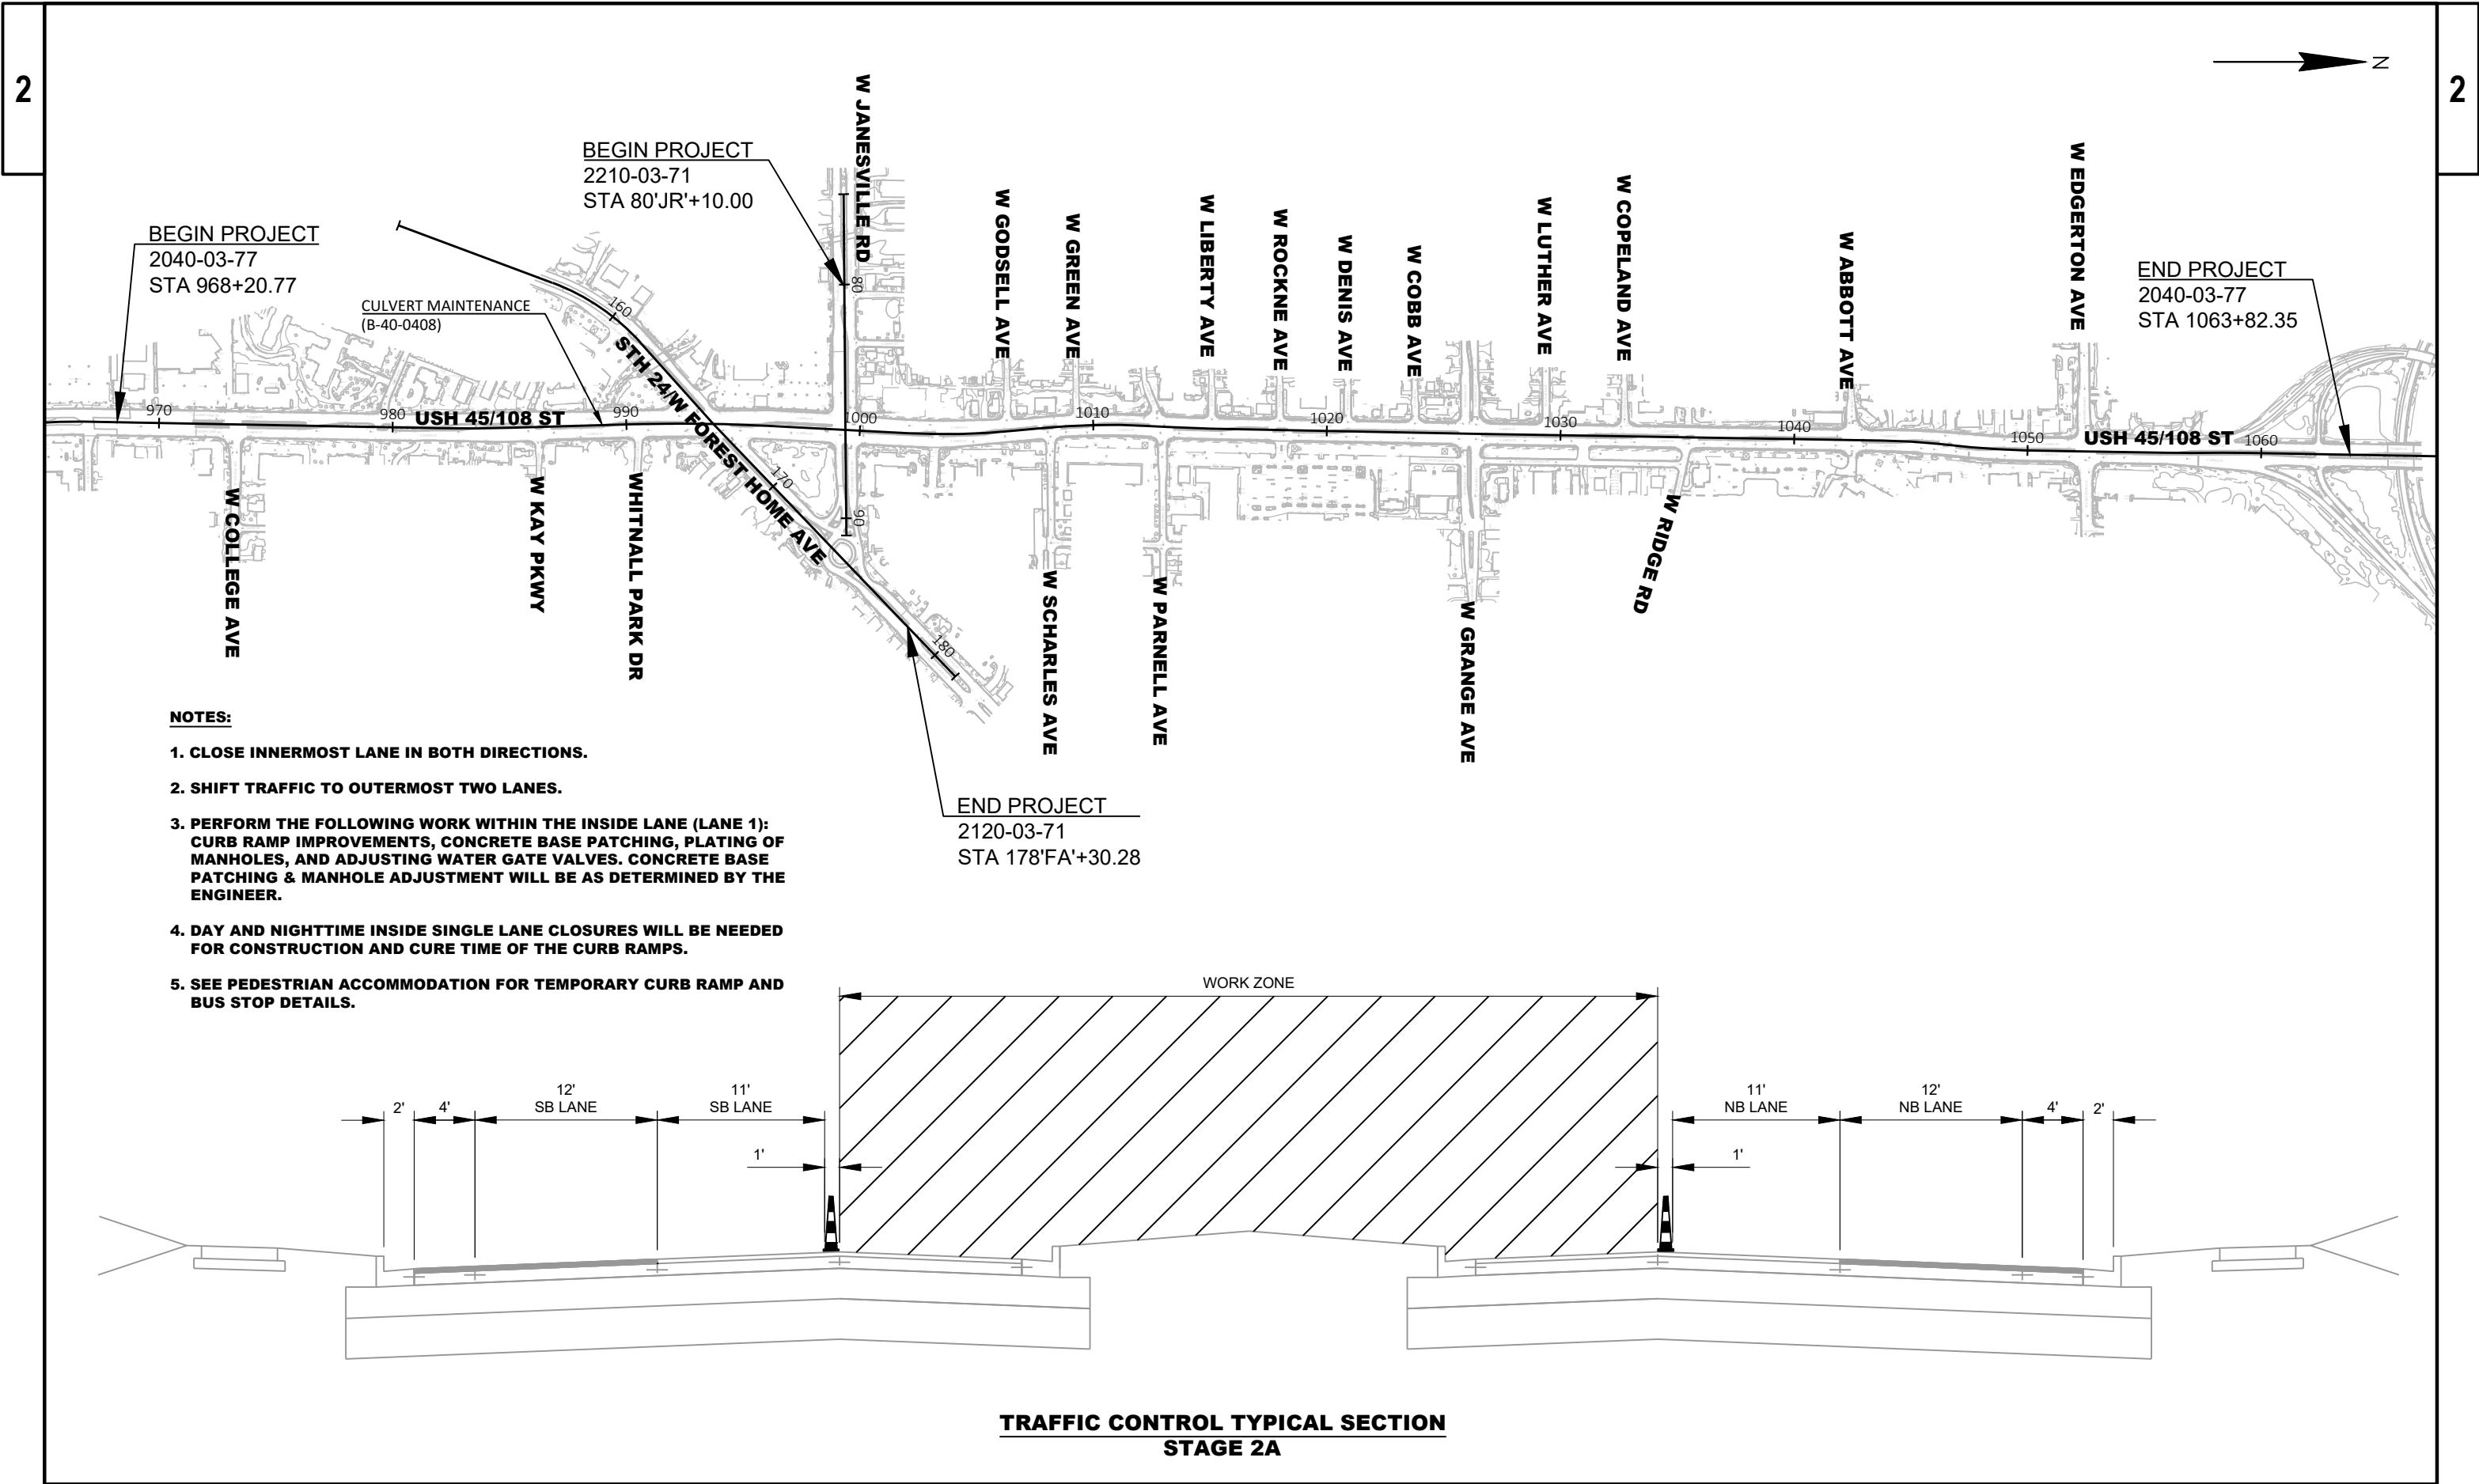

PROJECT NO: 2040-03-77 & 2120-03-71	HWY: USH 45 & STH 24	COUNTY: MILWAUKEE	TRAFFIC CONTROL STAGE 2A CONSTRUCTION	SHEET	E
-------------------------------------	----------------------	-------------------	---------------------------------------	-------	---

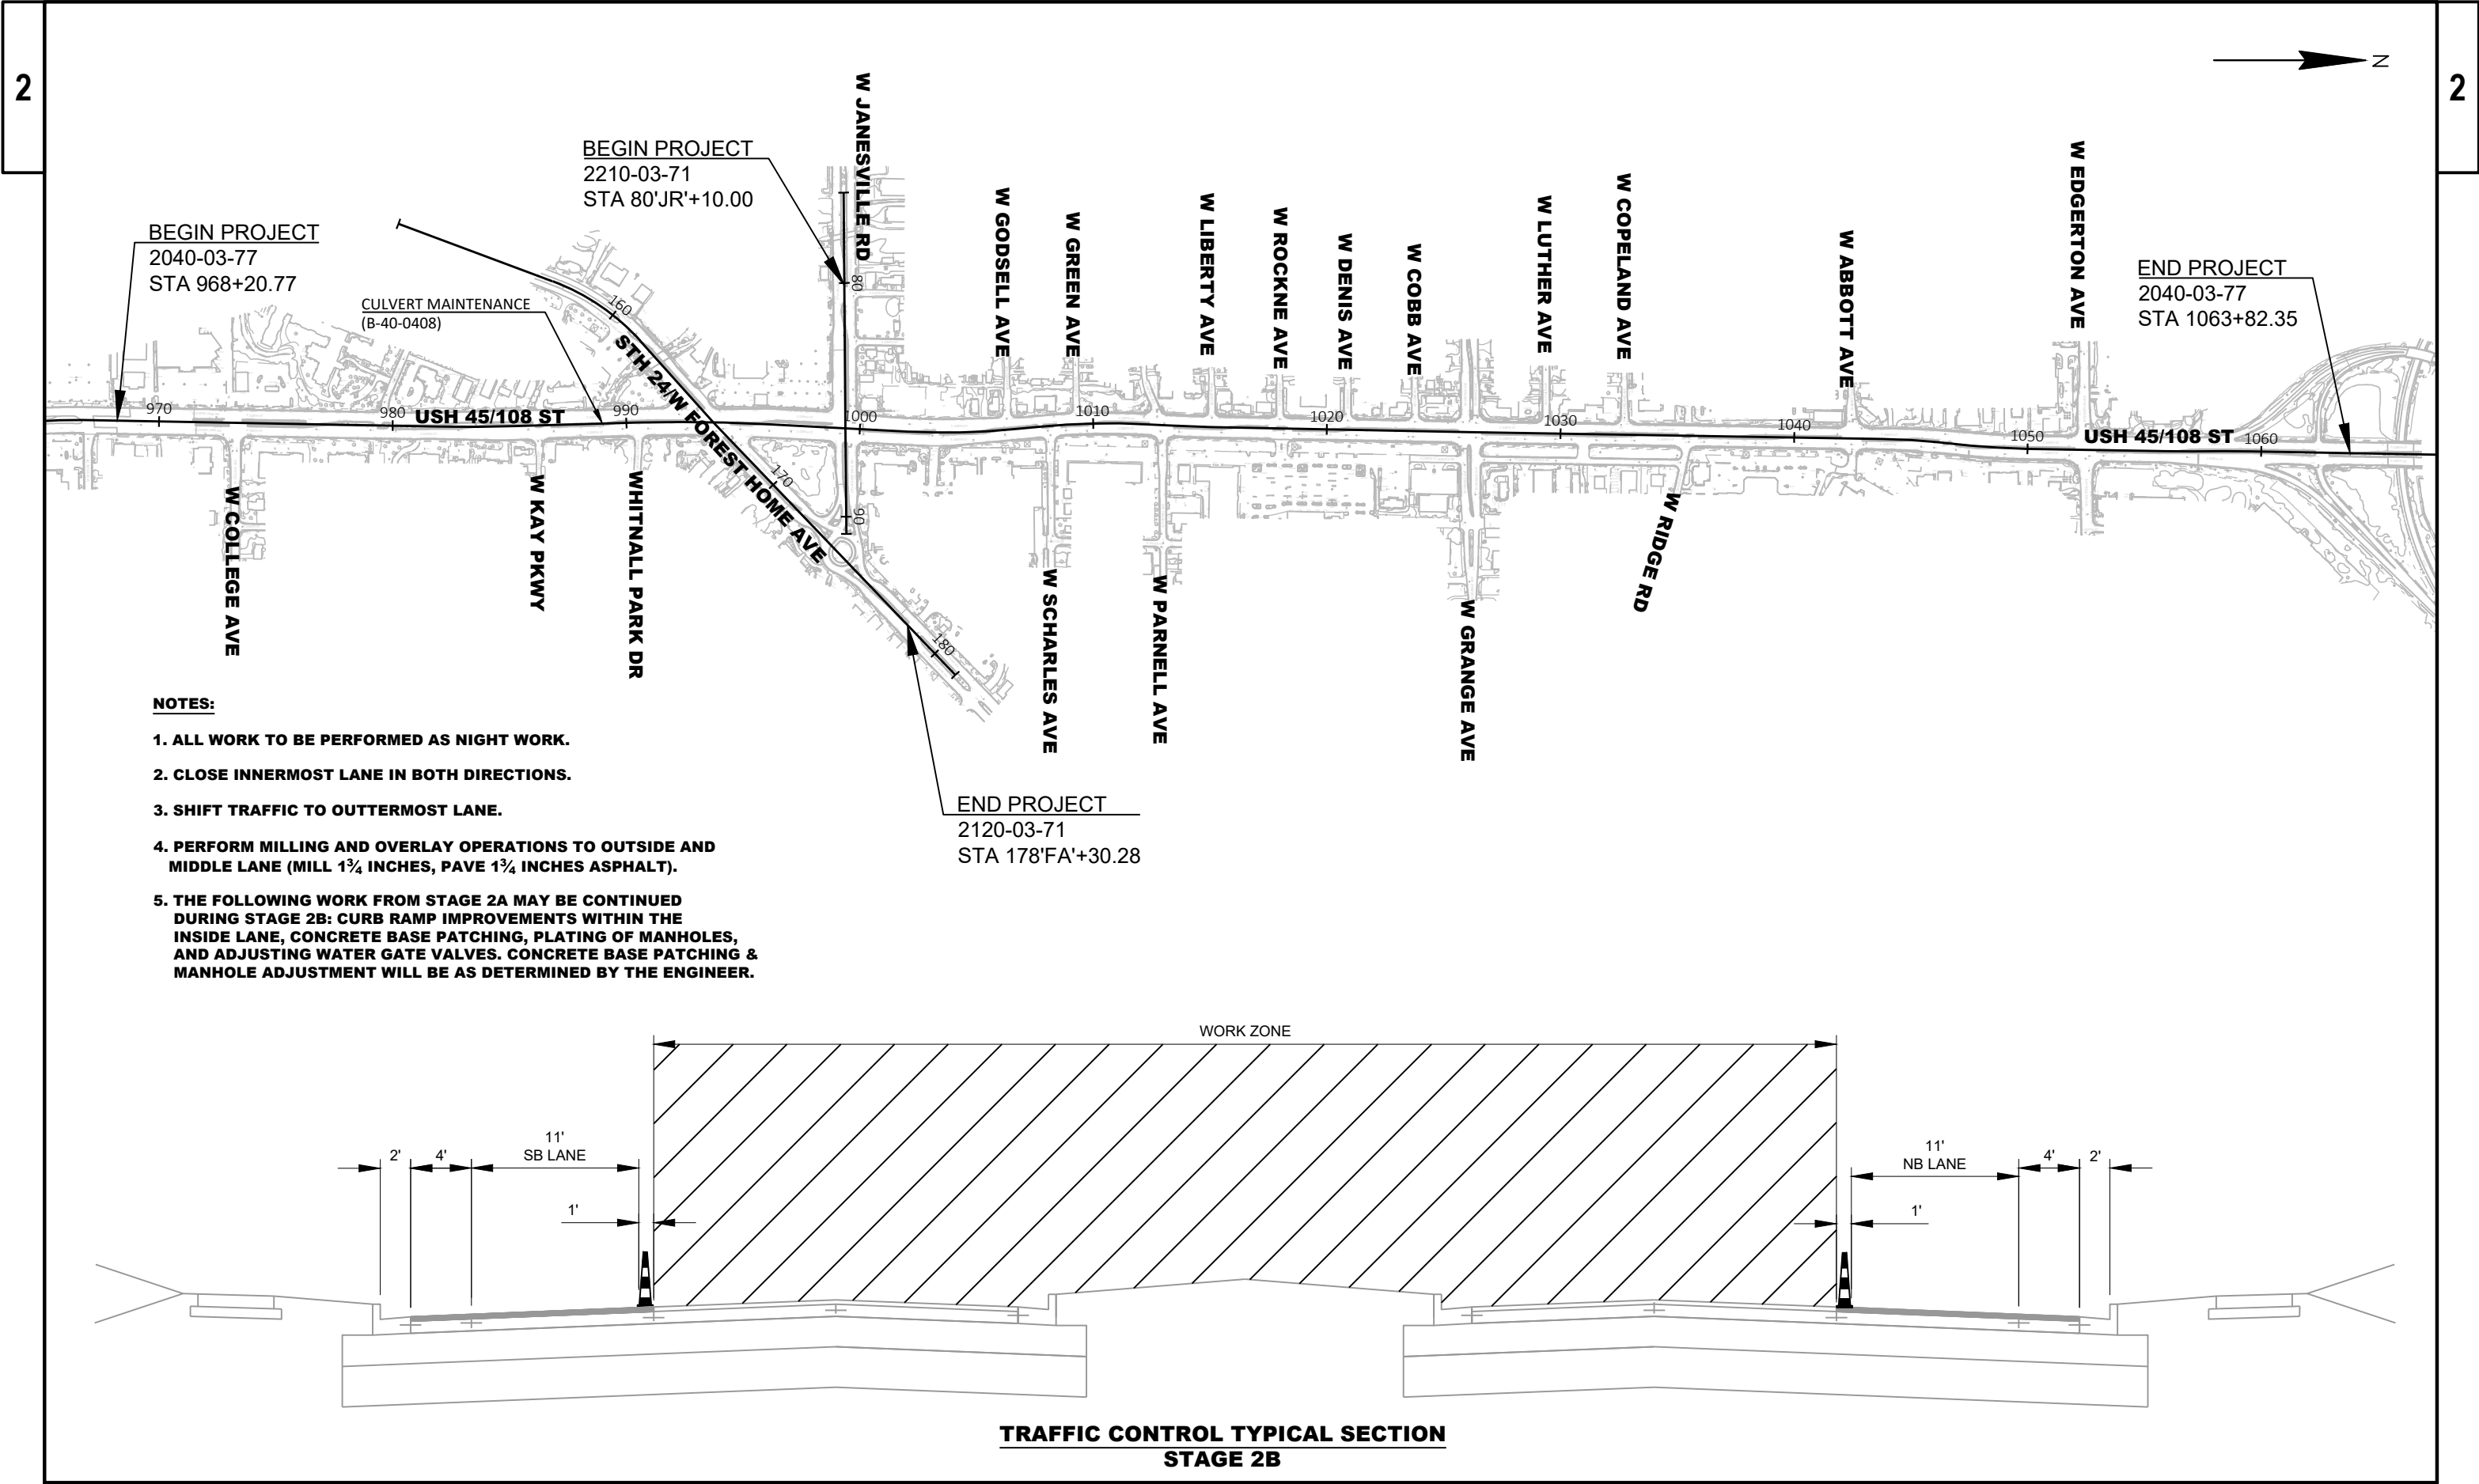

- NOTES:**
- 1. ALL WORK TO BE PERFORMED AS NIGHT WORK.
 - 2. CLOSE INNERMOST LANE IN BOTH DIRECTIONS.
 - 3. SHIFT TRAFFIC TO OUTERMOST LANE.
 - 4. PERFORM MILLING AND OVERLAY OPERATIONS TO OUTSIDE AND MIDDLE LANE (MILL 1¾ INCHES, PAVE 1¾ INCHES ASPHALT).
 - 5. THE FOLLOWING WORK FROM STAGE 2A MAY BE CONTINUED DURING STAGE 2B: CURB RAMP IMPROVEMENTS WITHIN THE INSIDE LANE, CONCRETE BASE PATCHING, PLATING OF MANHOLES, AND ADJUSTING WATER GATE VALVES. CONCRETE BASE PATCHING & MANHOLE ADJUSTMENT WILL BE AS DETERMINED BY THE ENGINEER.

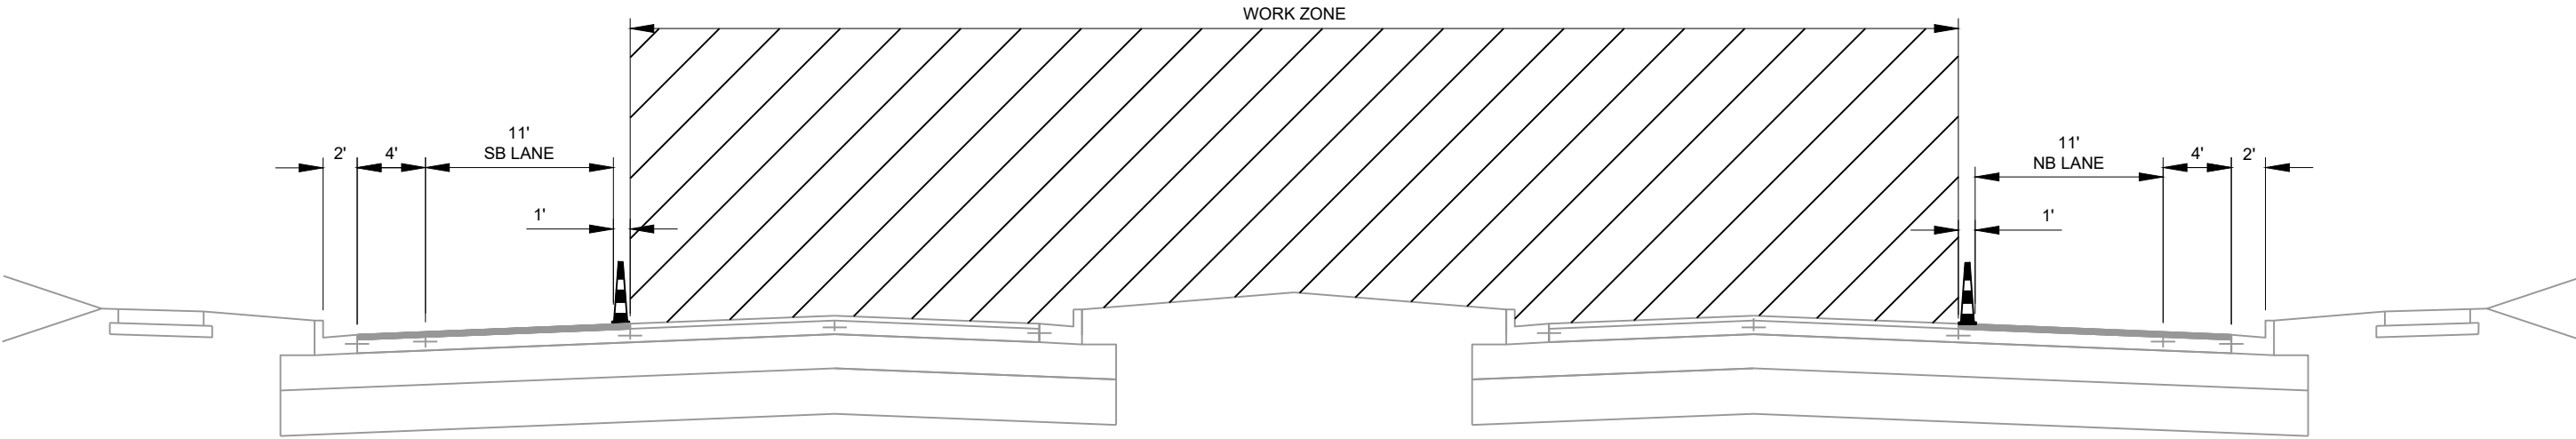

**TRAFFIC CONTROL TYPICAL SECTION
STAGE 2B**

PROJECT NO: 2040-03-77 & 2120-03-71	HWY: USH 45 & STH 24	COUNTY: MILWAUKEE	TRAFFIC CONTROL STAGE 2B CONSTRUCTION	SHEET	E
-------------------------------------	----------------------	-------------------	---------------------------------------	-------	---

