


EXISTING TYPICAL SECTION

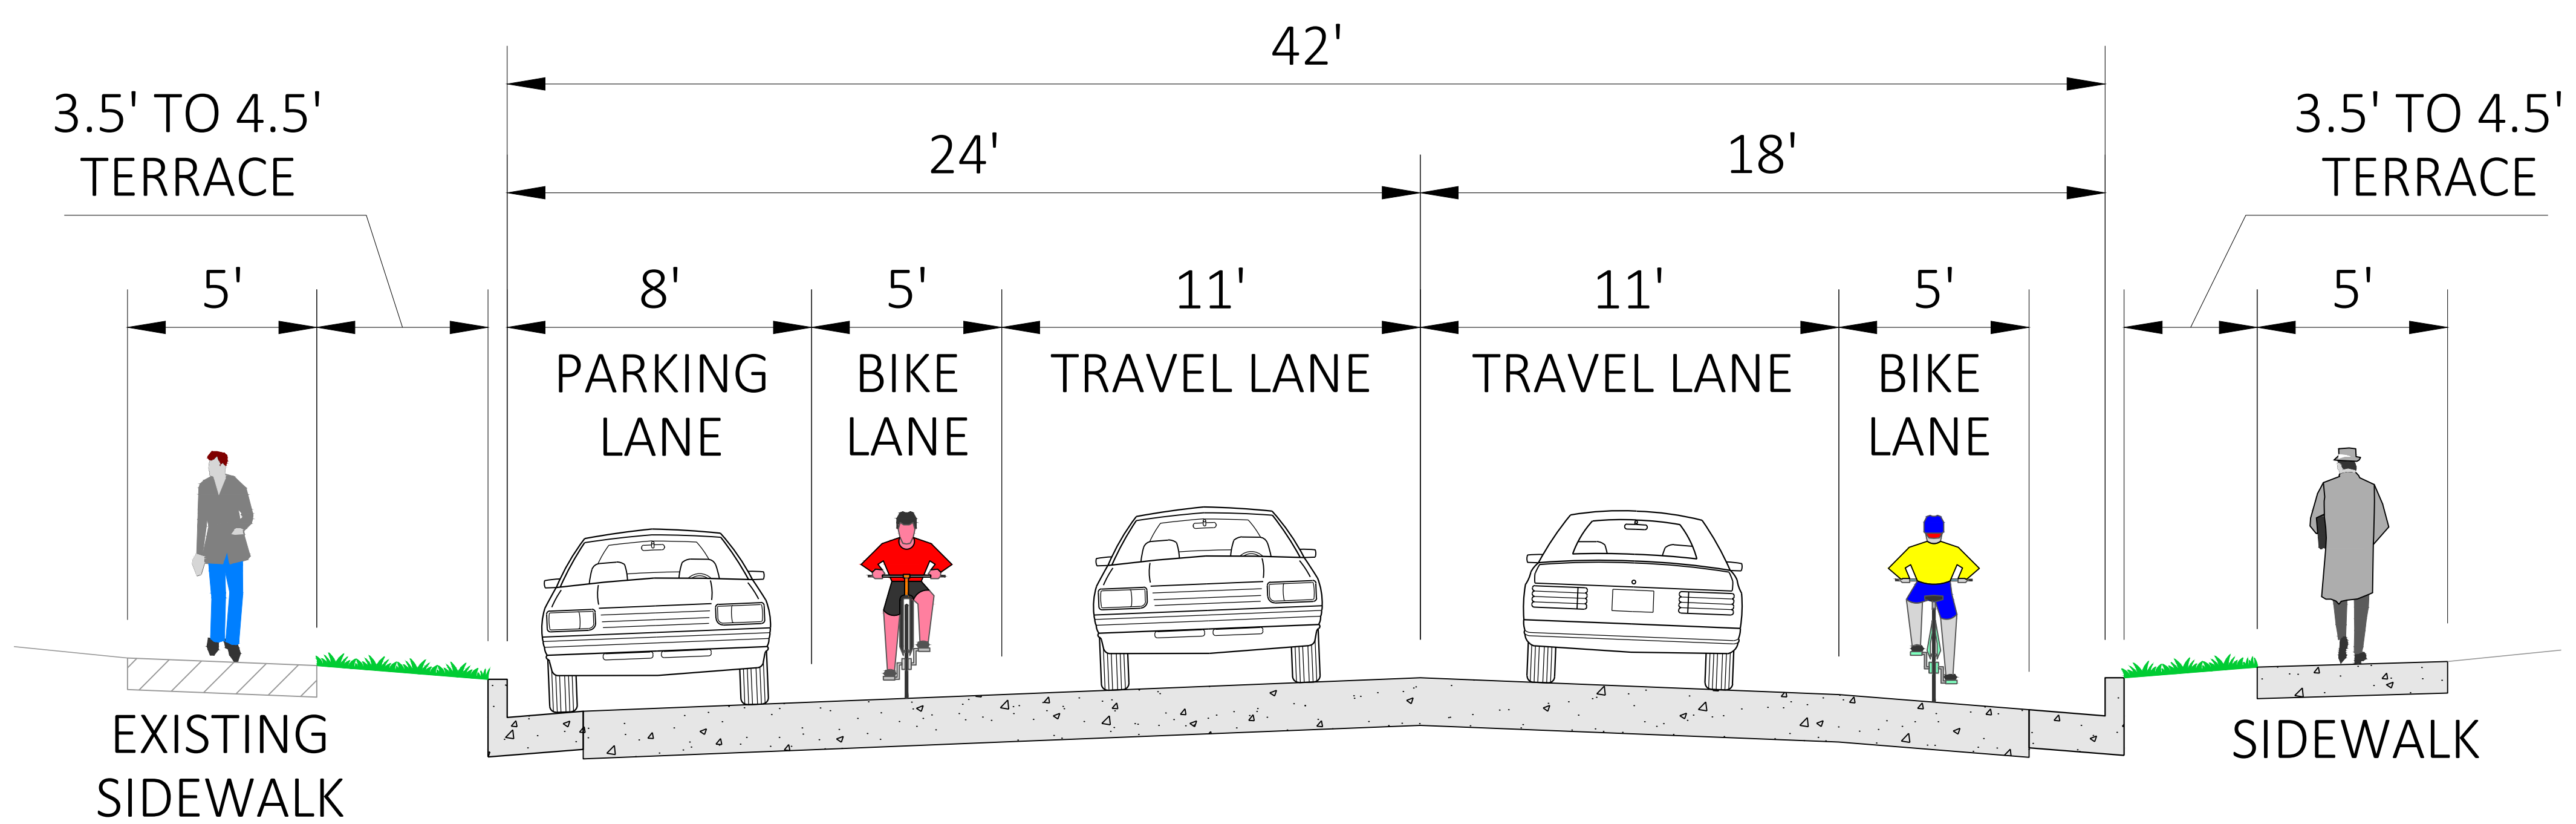

PROPOSED TYPICAL SECTION

TYPICAL SECTIONS

PROJECT ID 2310-18-72  
 WIS 60 (WASHINGTON ST)  
 1ST AVENUE TO 10TH AVENUE  
 OZAUKEE COUNTY  
 MARCH 2025