




US 51 Corridor

ID 5845-16-04/84
STOUGHTON - MADISON
TOWER ROAD TO EXCHANGE STREET
DANE COUNTY

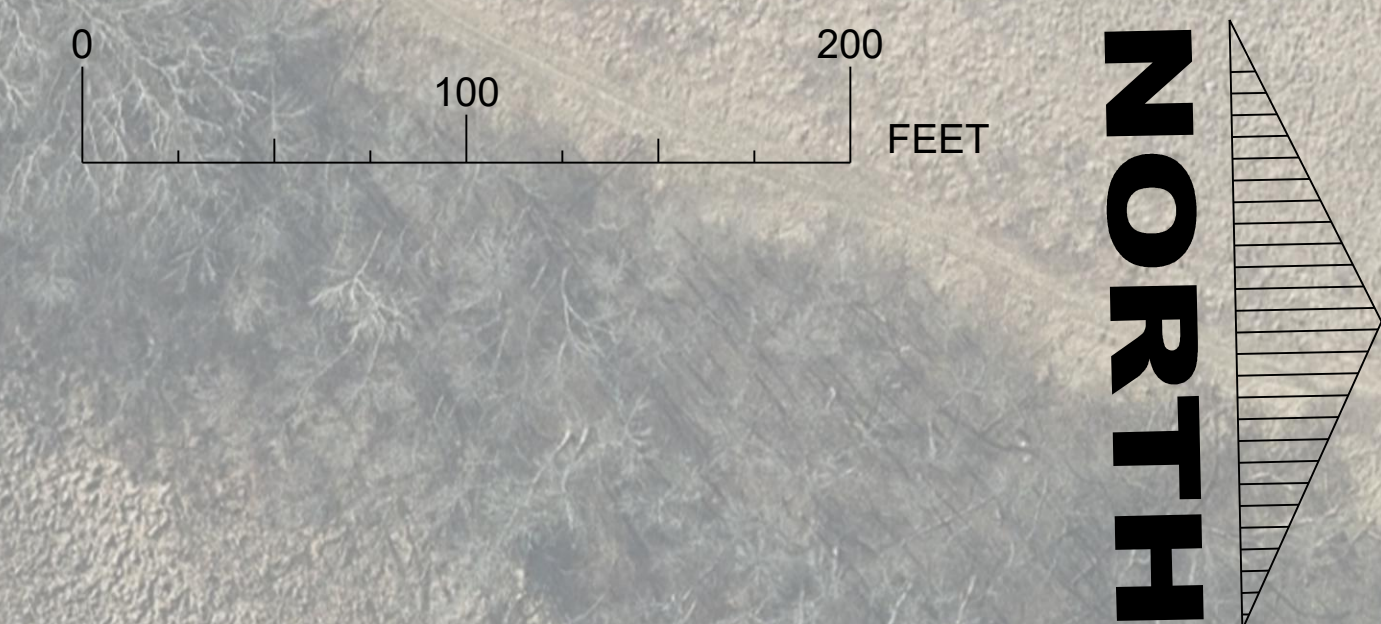

CORRIDOR RECONSTRUCTION PROJECT
ID 5845-16-04/75
COUNTY B/AB TO TOWER ROAD
CONSTRUCTION ANTICIPATED TO BEGIN IN 2027


CORRIDOR RECONSTRUCTION PROJECT
ID 5845-16-06/76
EXCHANGE STREET TO LARSON BEACH ROAD
CONSTRUCTION ANTICIPATED TO BEGIN IN FALL OF 2026

SPEED LIMIT 55
SPEED LIMIT 40

Tower Road



Exchange Street

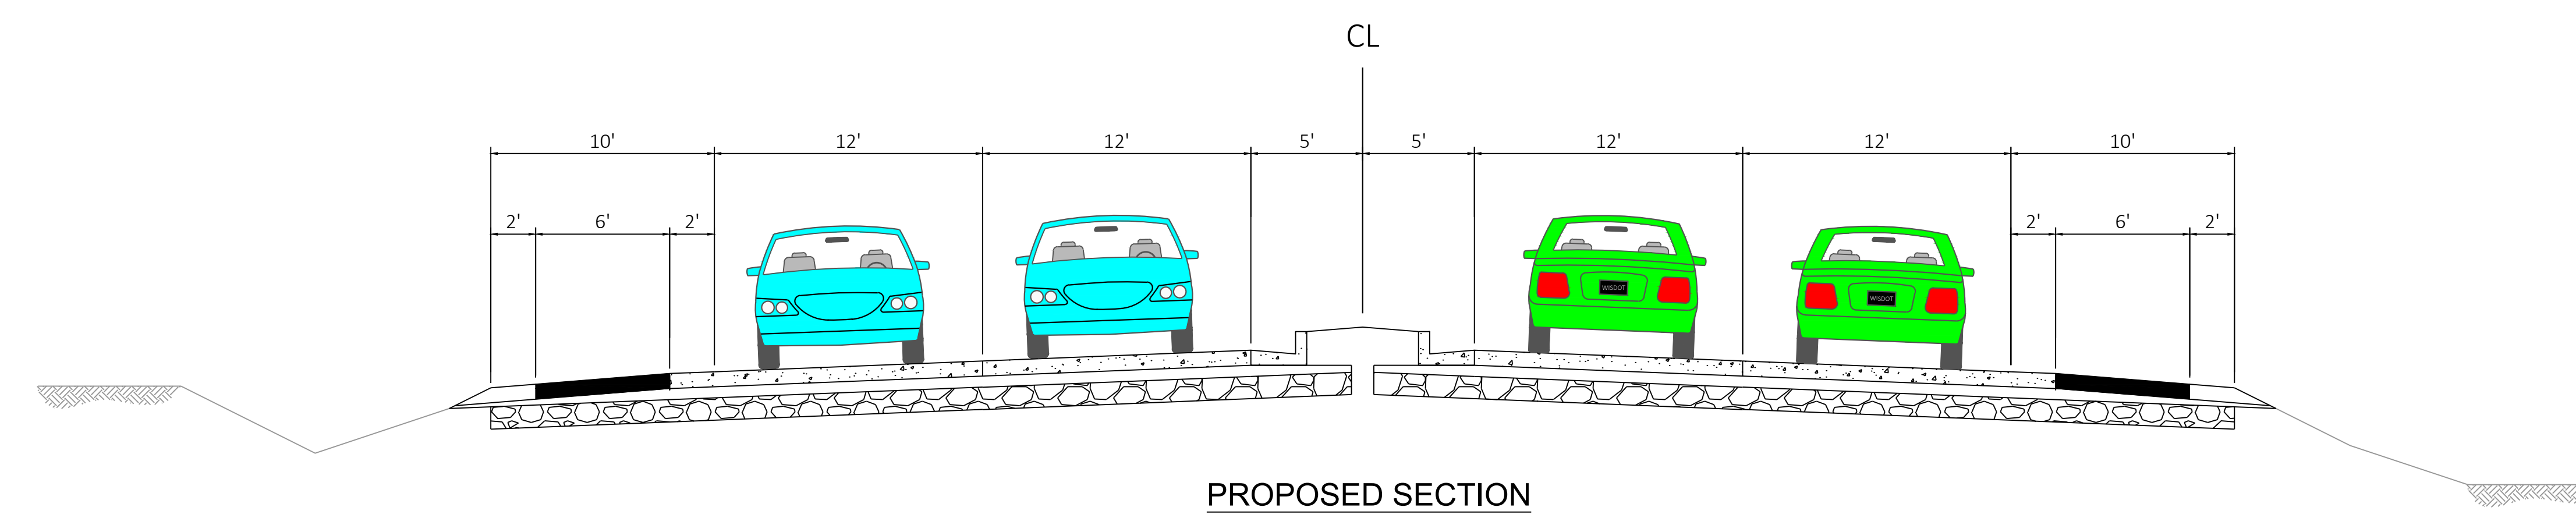

PROPOSED SECTION

- LEGEND:
- SLOPE INTERCEPT
 - EXISTING RIGHT OF WAY
 - EXISTING PROPERTY BOUNDARY
 - PROPOSED RIGHT OF WAY
 - PROPOSED TEMPORARY LIMITED EASEMENT
 - PROPOSED PERMANENT LIMITED EASEMENT
 - PROPOSED SIDEWALK/MULTI-USE PATH
 - PROPOSED CONCRETE PAVEMENT
 - PROPOSED ASPHALT PAVEMENT
 - PROPOSED BASE AGGREGATE
 - PROPOSED TRUCK APRON/CONCRETE MEDIAN WISDOT RED
 - PROPOSED CONCRETE MEDIAN
 - PROPOSED GRASS AREAS