


WIS 19: FINISHED TYPICAL SECTION - RECONSTRUCTION
 DIVISION STREET - SCHUMACHER/RAEMISCH ROAD

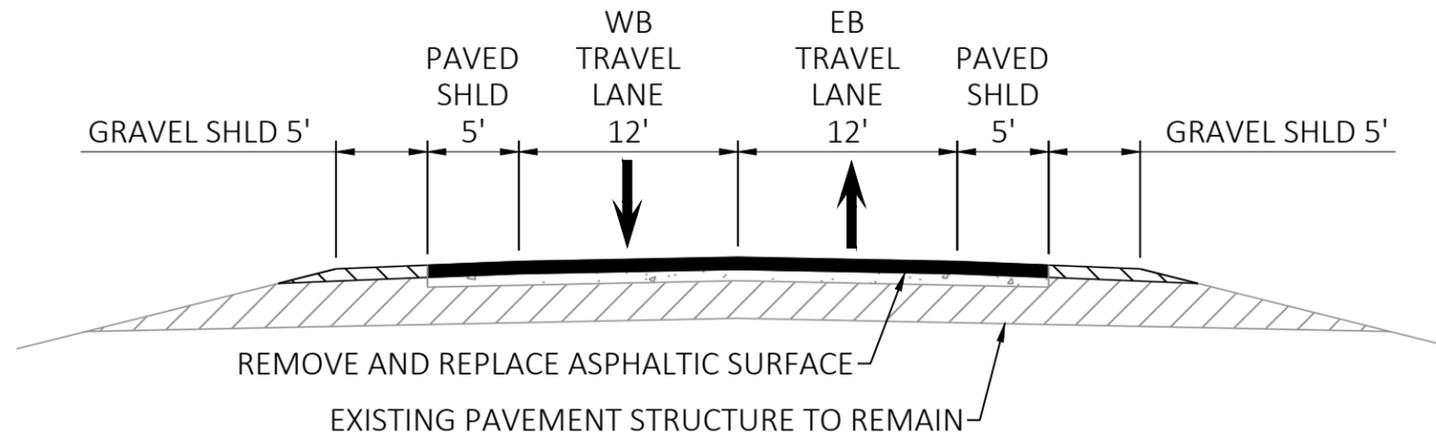

WIS 19 FINISHED TYPICAL SECTION - MILL & OVERLAY
 SCHUMACHER/RAEMISCH ROAD TO RIVER ROAD

H:\Projects\130001\3997\Design\CAD_BIM\52900201\Sheets\Other\IP-Exhibit.ts.dwg : 01-10ft



Intersection Details - Division Street and WIS 19

ID: 5290-02-01
 WIS 19 (Division Street to River Road)