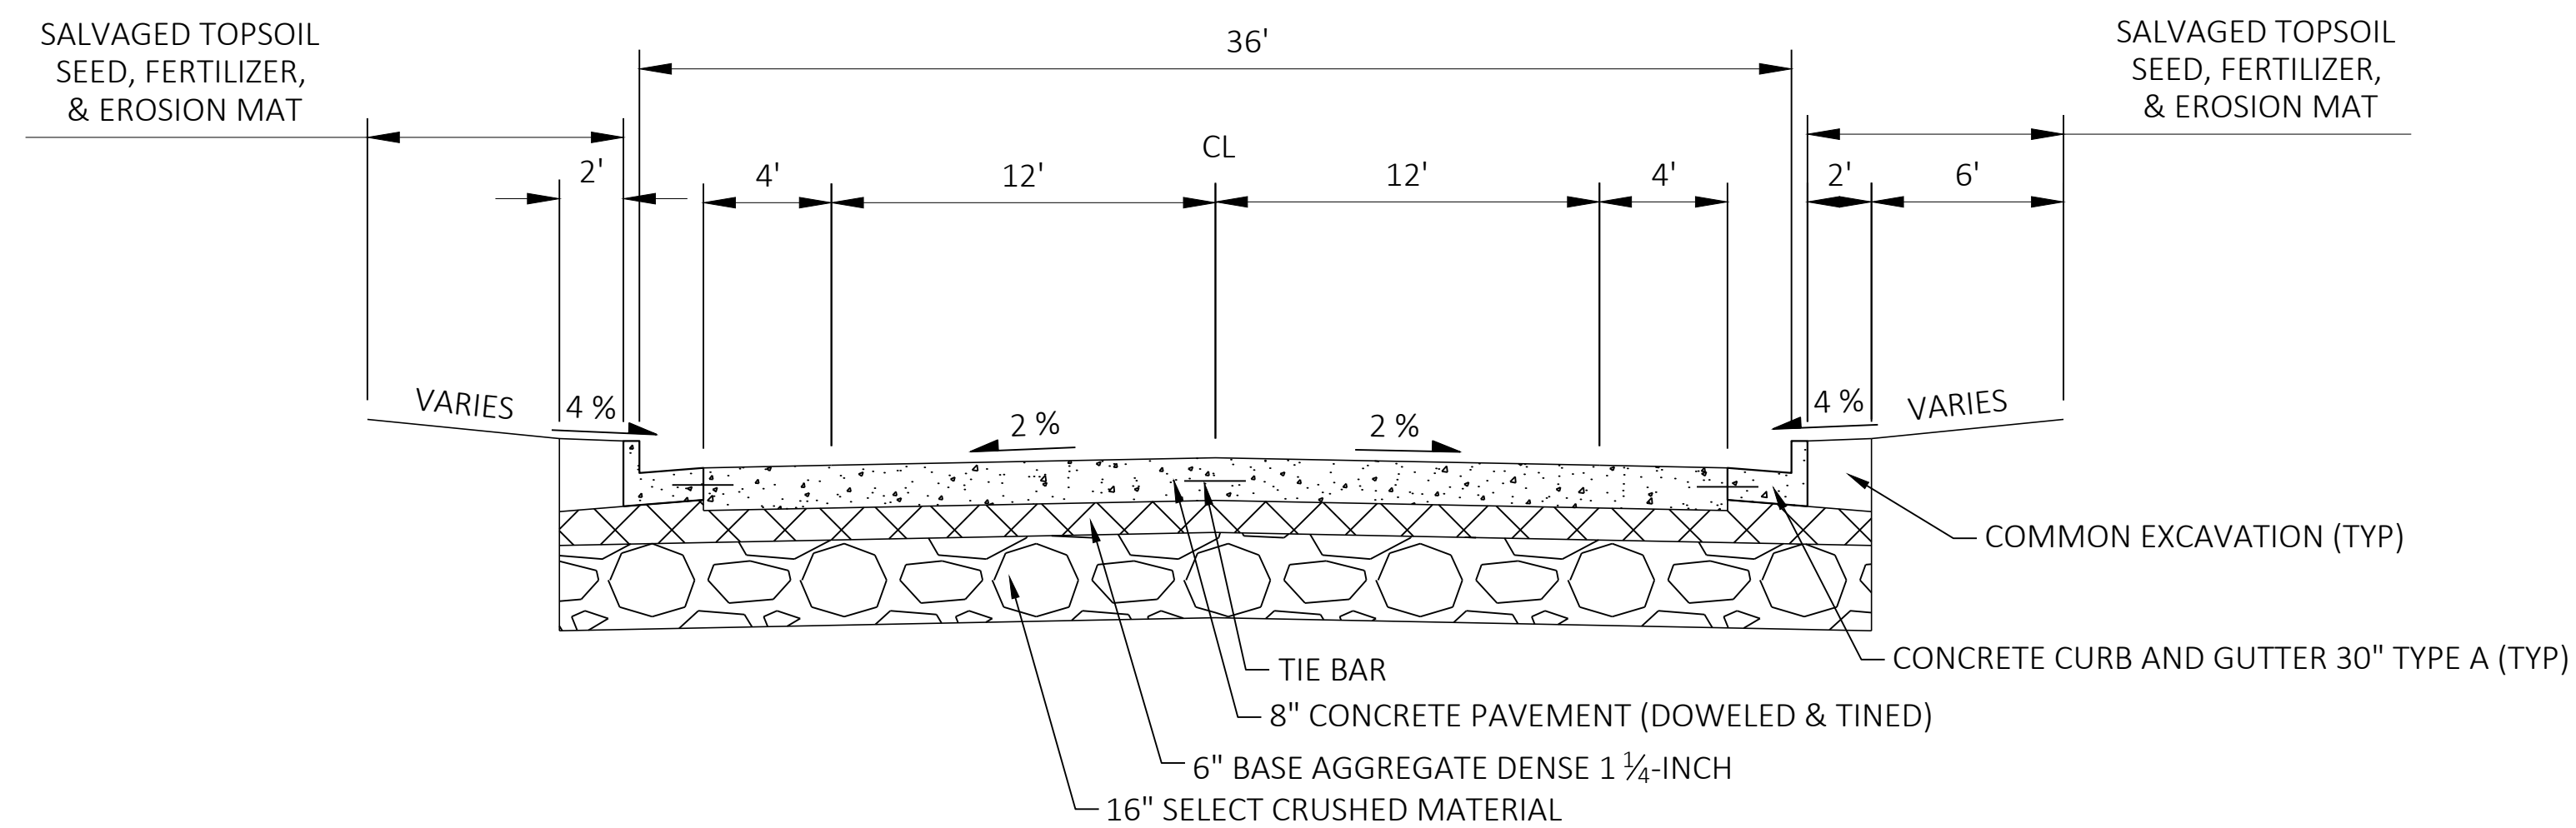
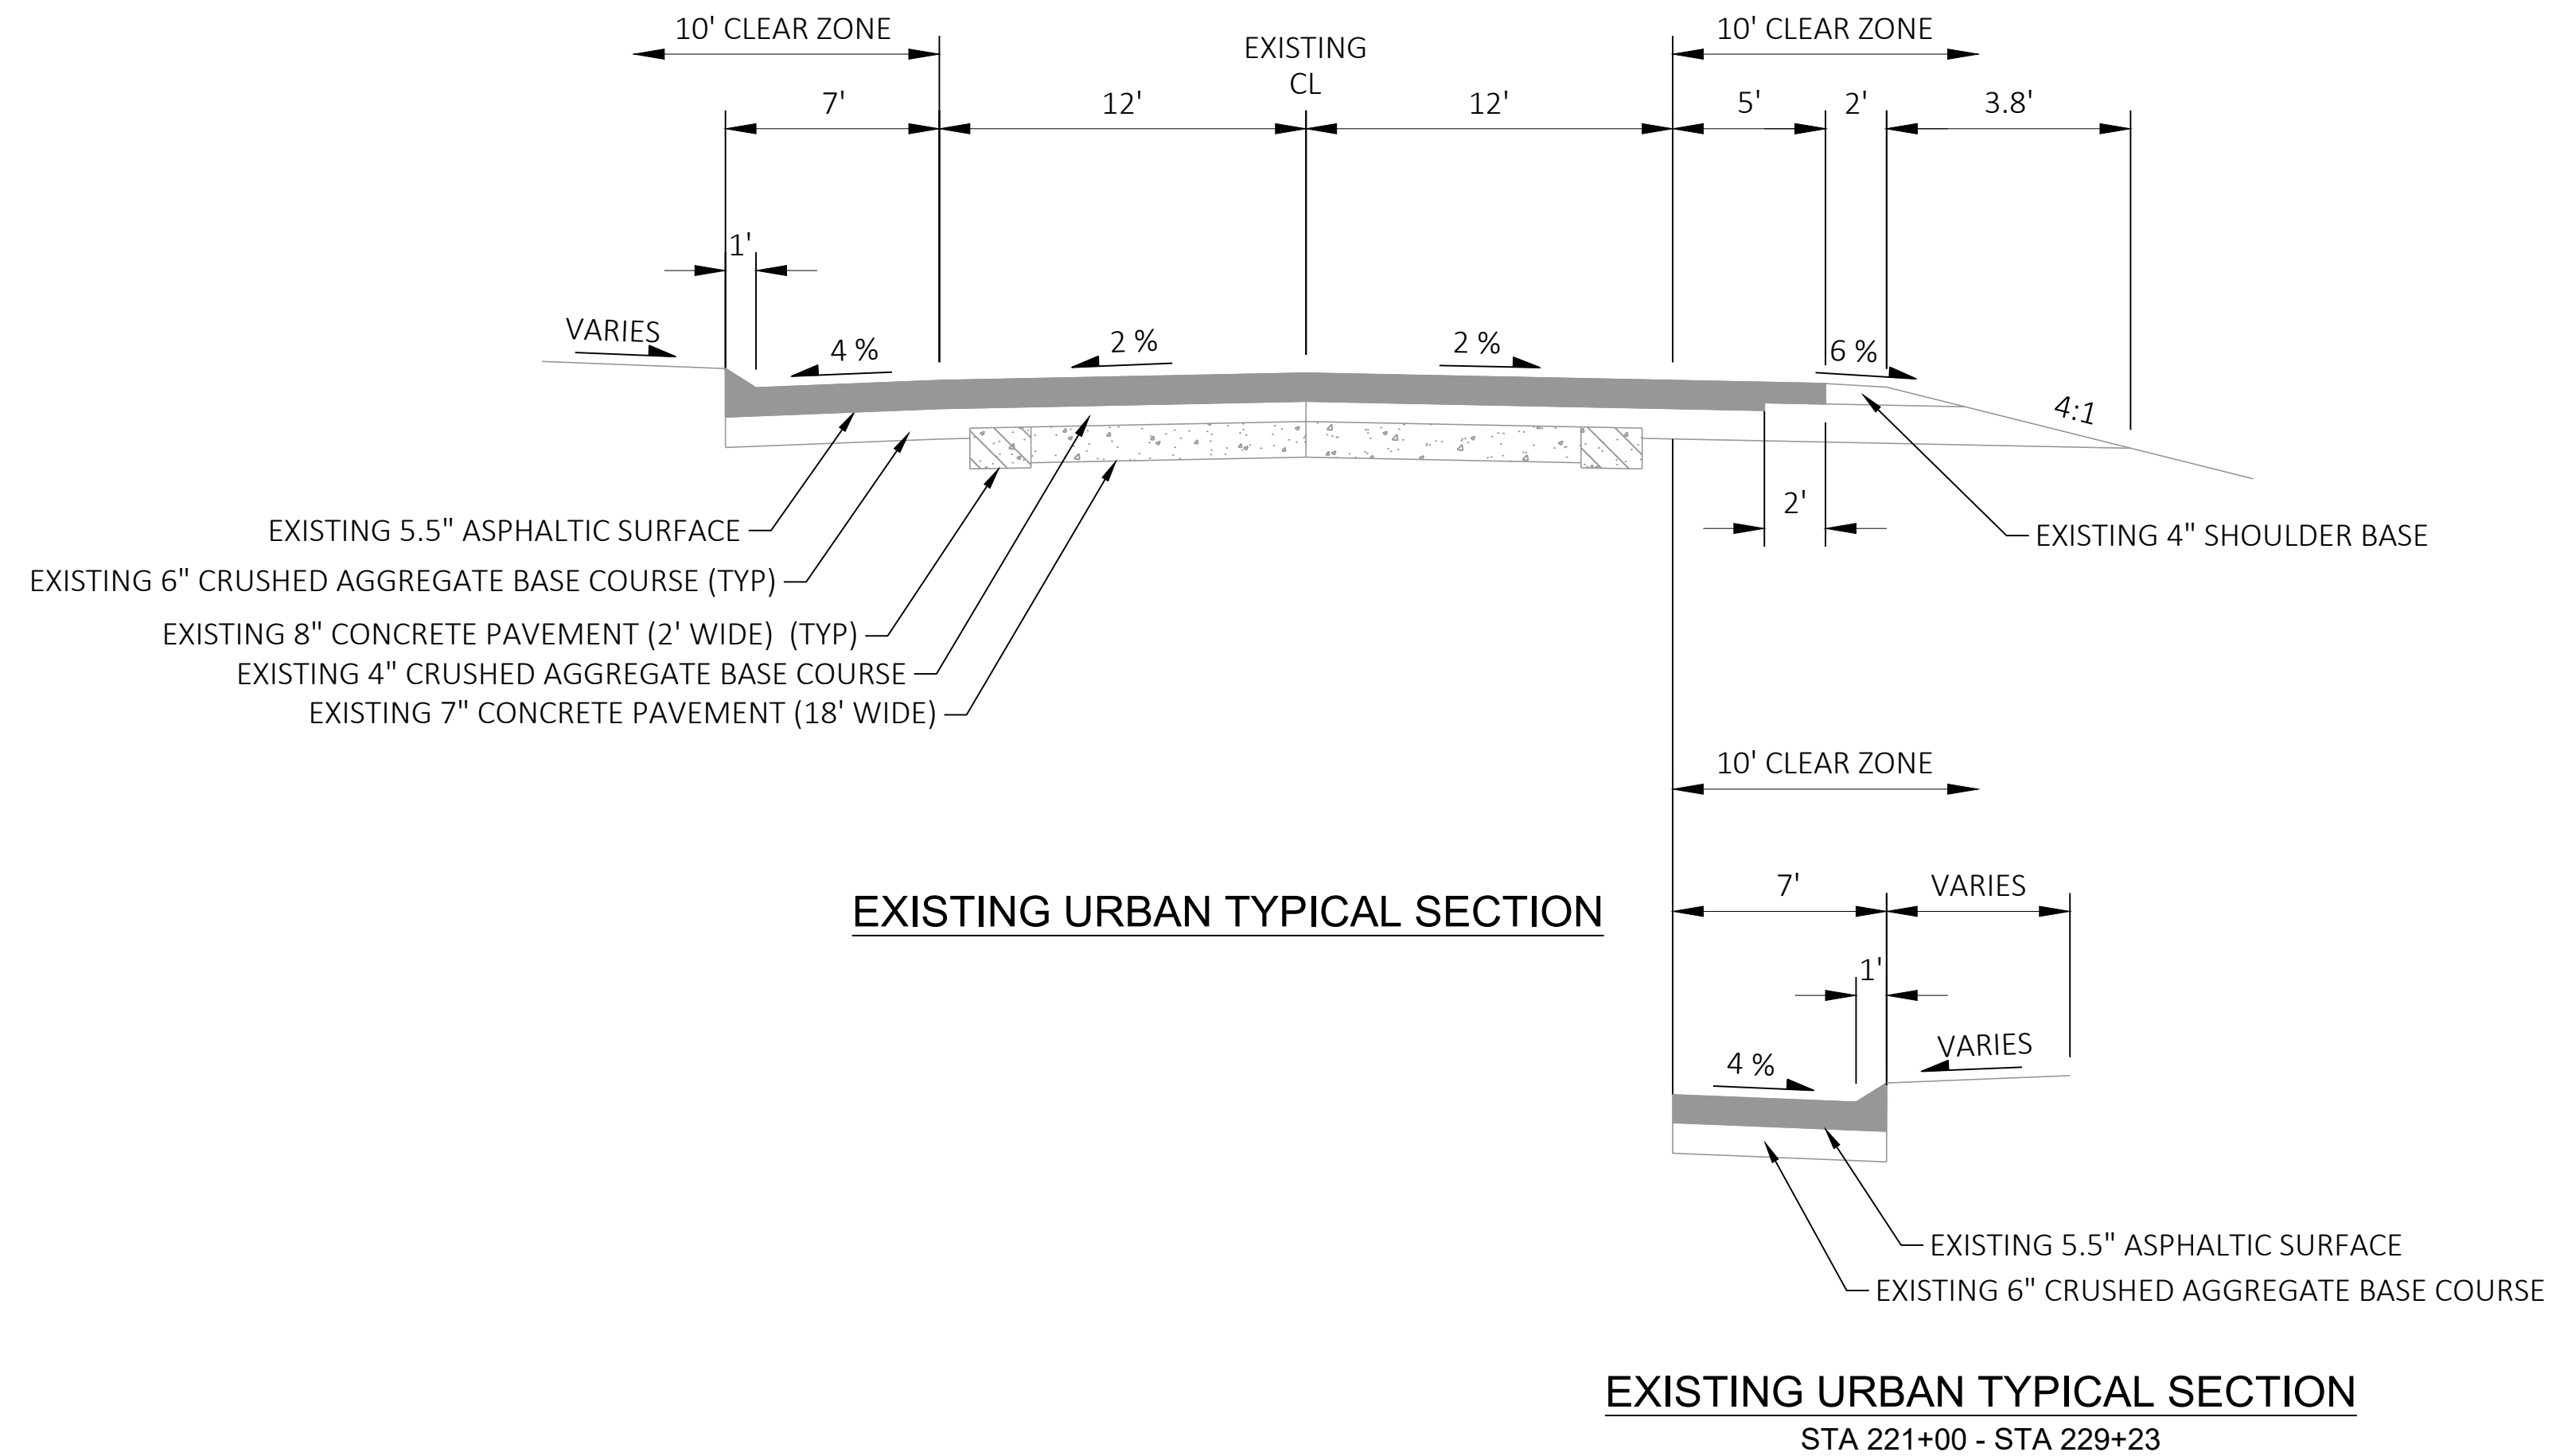


**FINISHED URBAN TYPICAL SECTION**

PROJECT NO: 1390-06-74

HWY: STH 26

COUNTY: DODGE

TYPICAL SECTION

SHEET

E