



PROPOSED TYPICAL SECTION
 WIS 175 TO RETAINING WALL
 RETAINING WALL TO PLEASANT HILL AVE
 WATER ST TO ASHFORD AVE

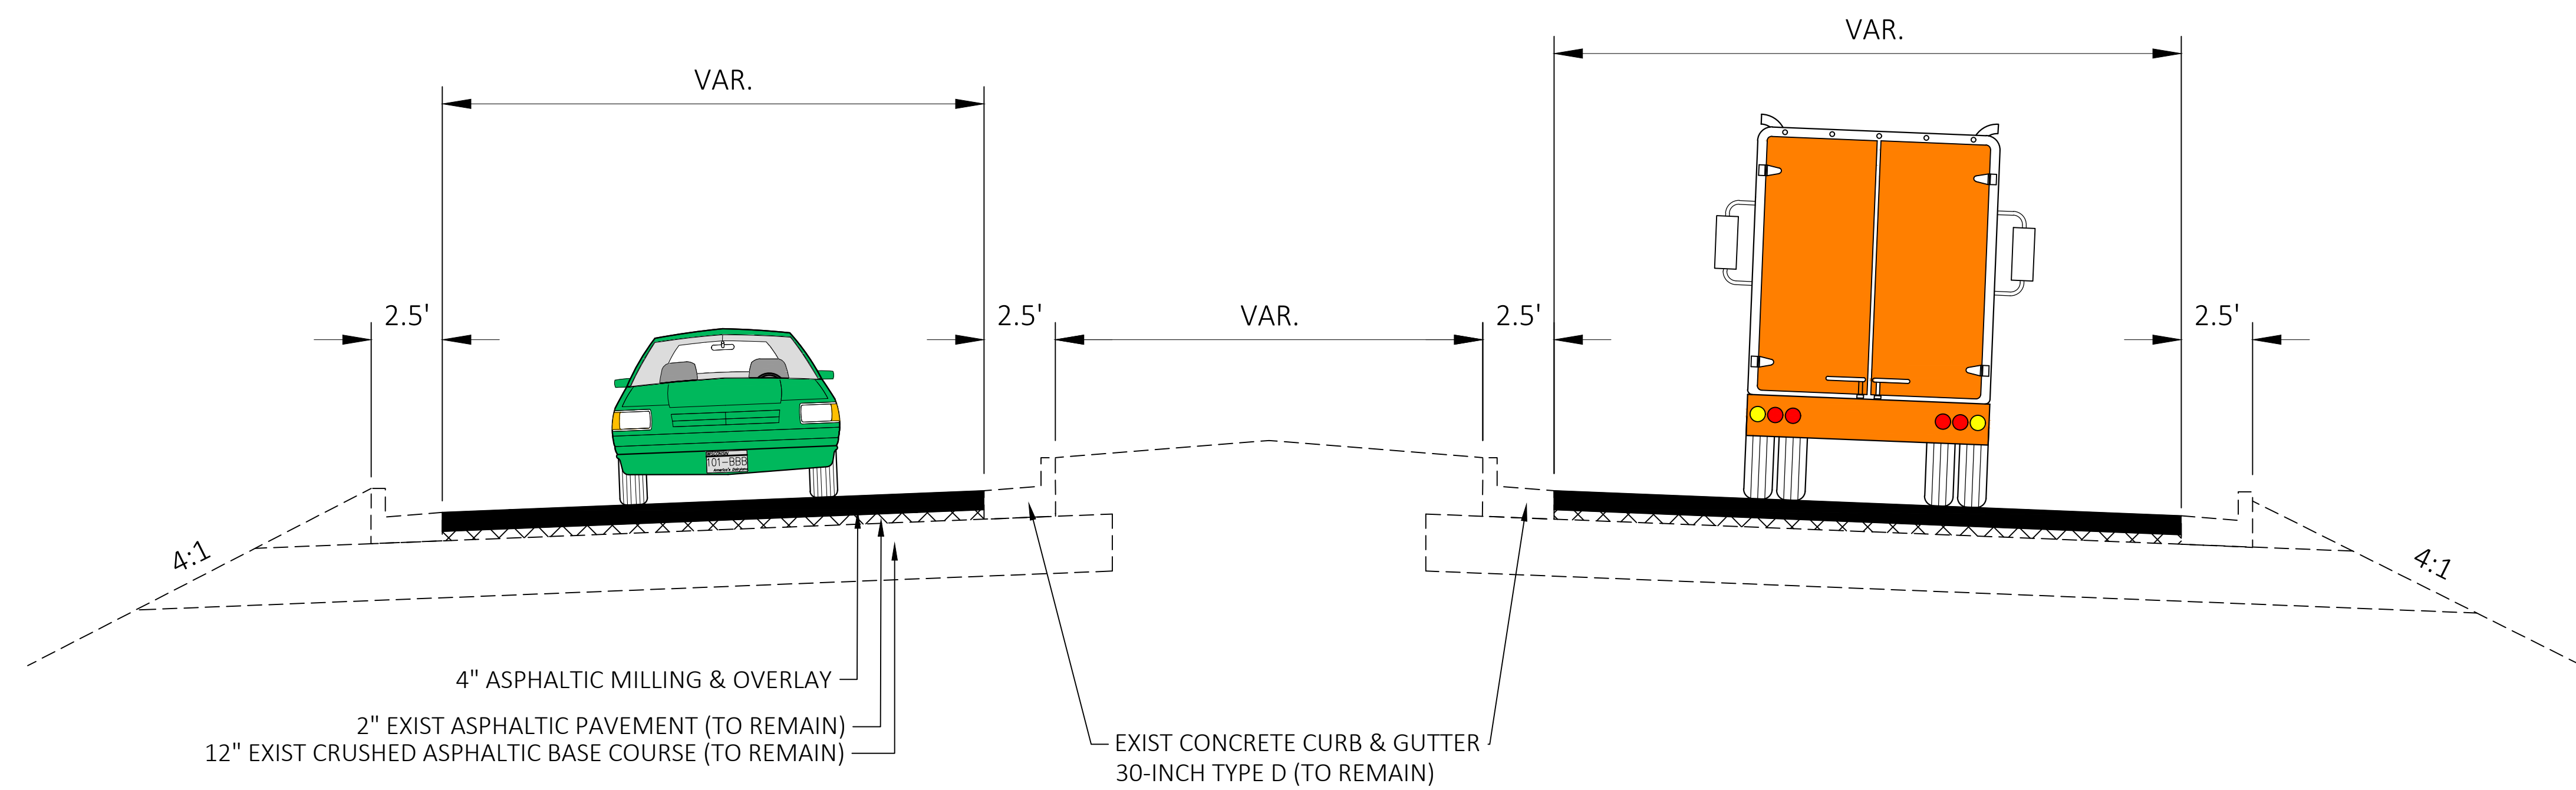

PROPOSED TYPICAL SECTION
 ASHFORD AVE TO CTH H

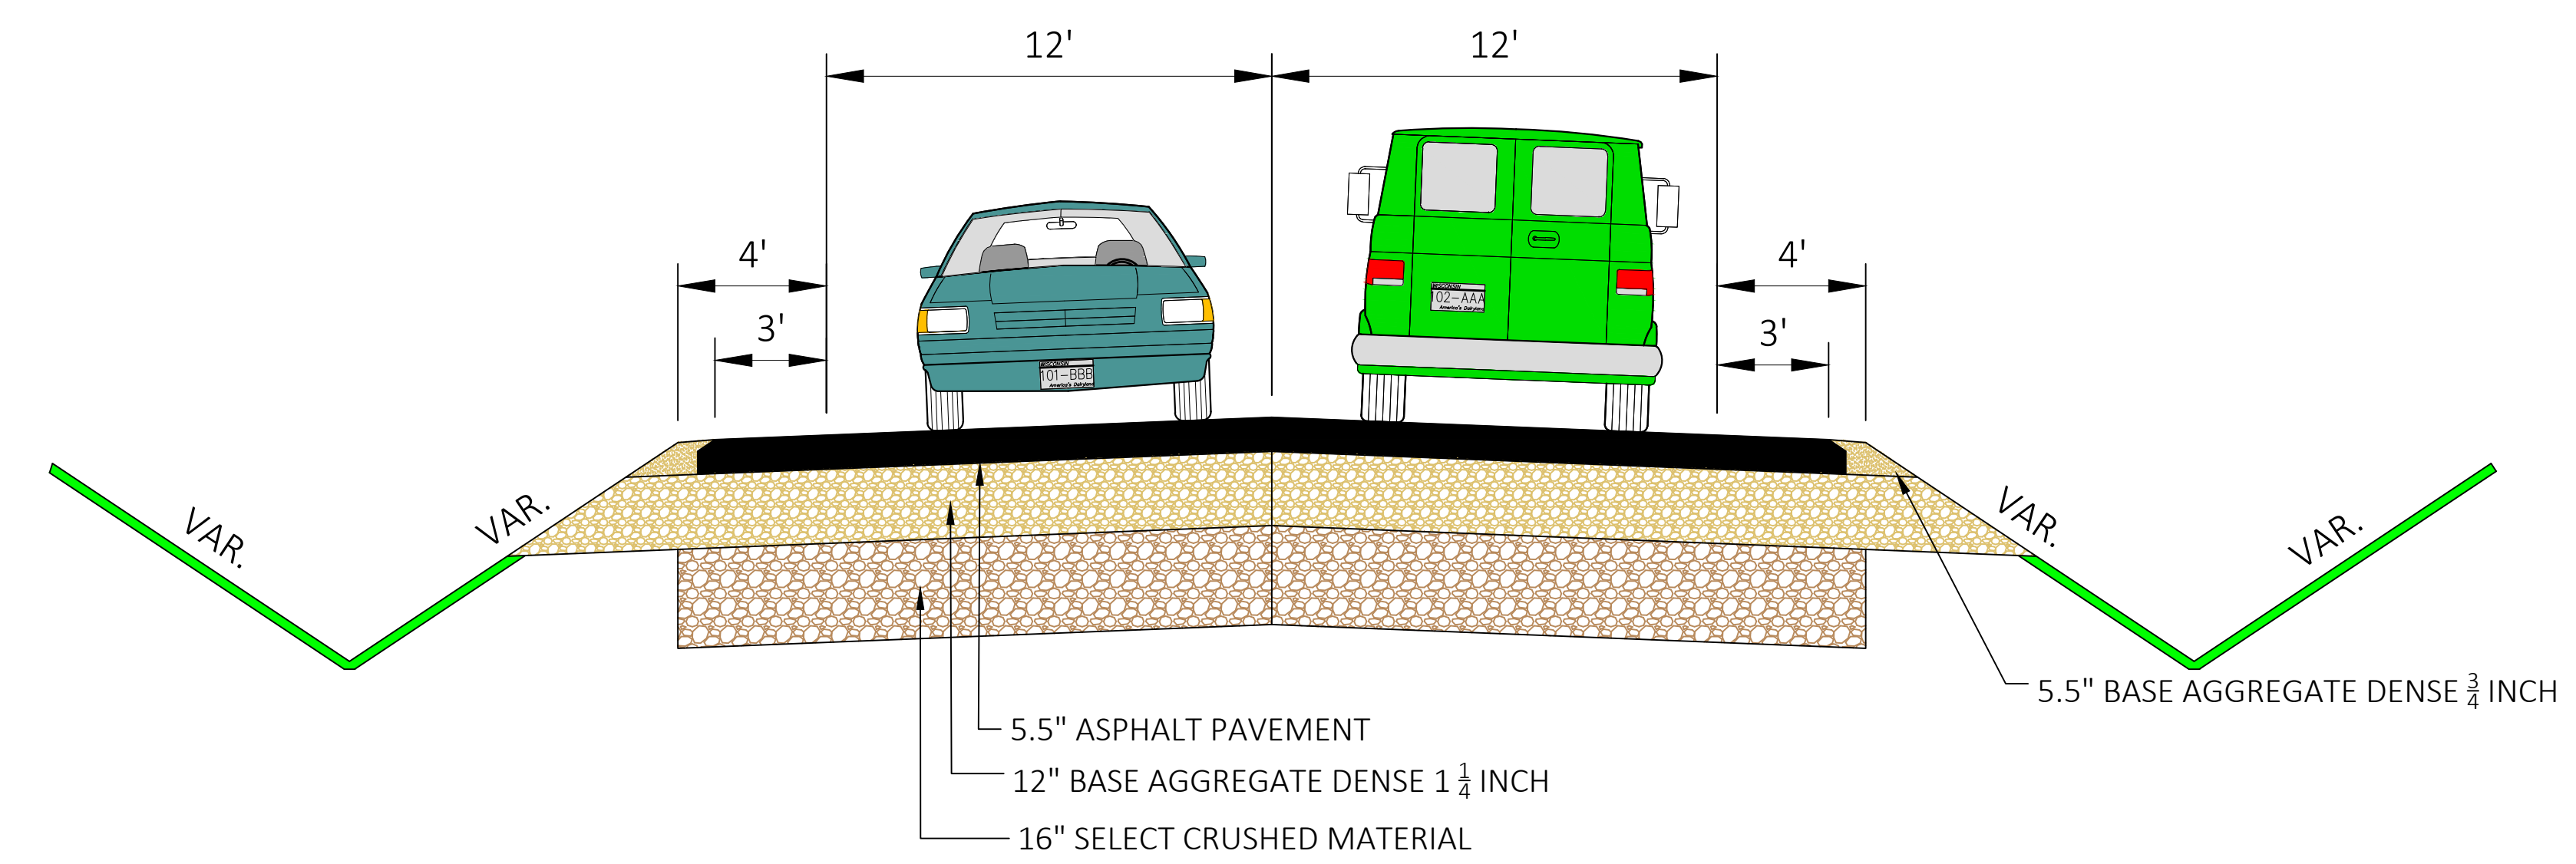

PROPOSED TYPICAL SECTION
 CTH H TO GOLDEN CORNERS RD