


Preliminary
07/11/2024

07/11/2024

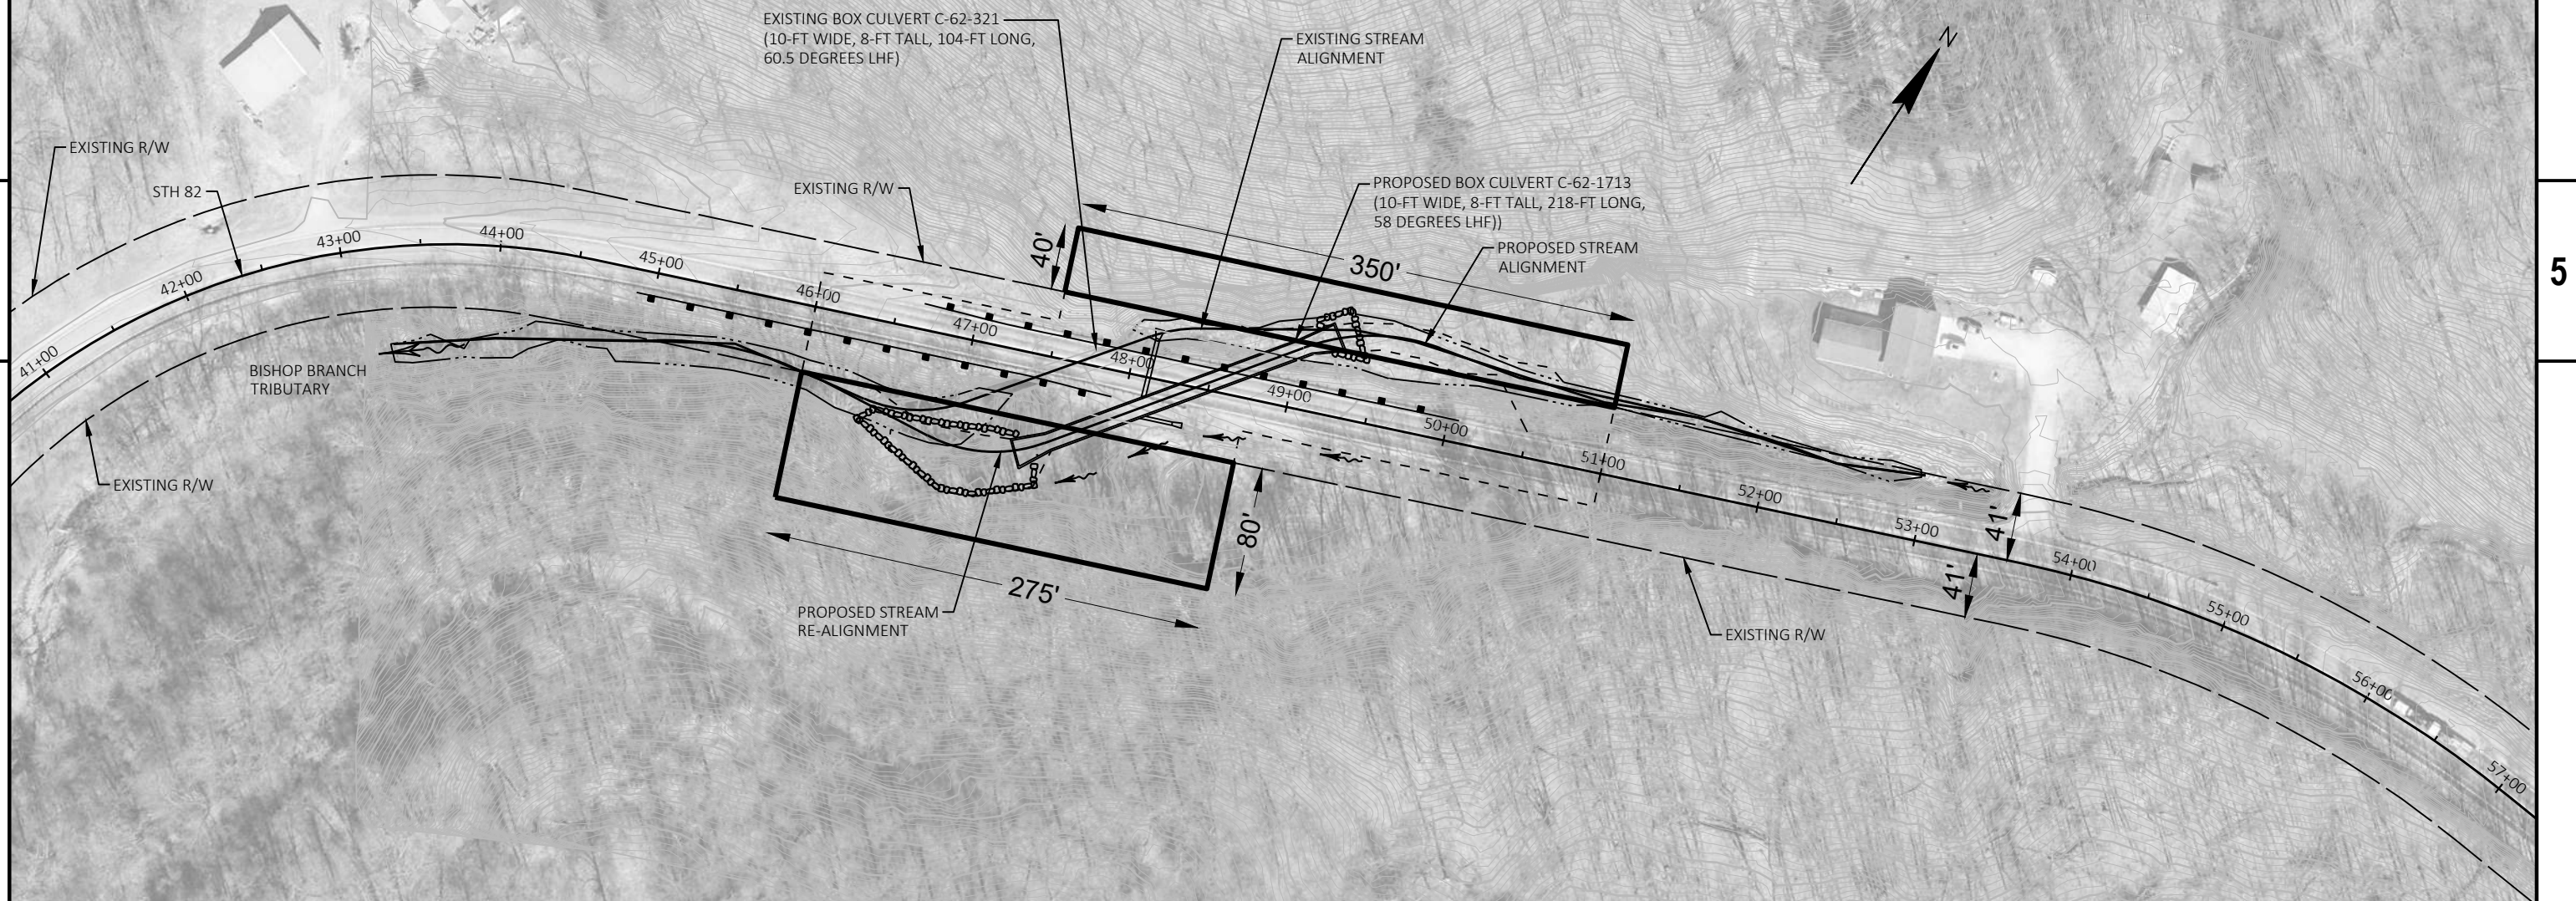

PROJECT NO:	5710-00-84
-------------	------------

HWY: STH 82

COUNTY: VERNON

BOX CULVERT C-62-321

SHEET

1

07/11/2024



-
-
-

WISDOT/CADDS SHEET 44


NO UTILITIES

Preliminary

07/11/2024

5

5

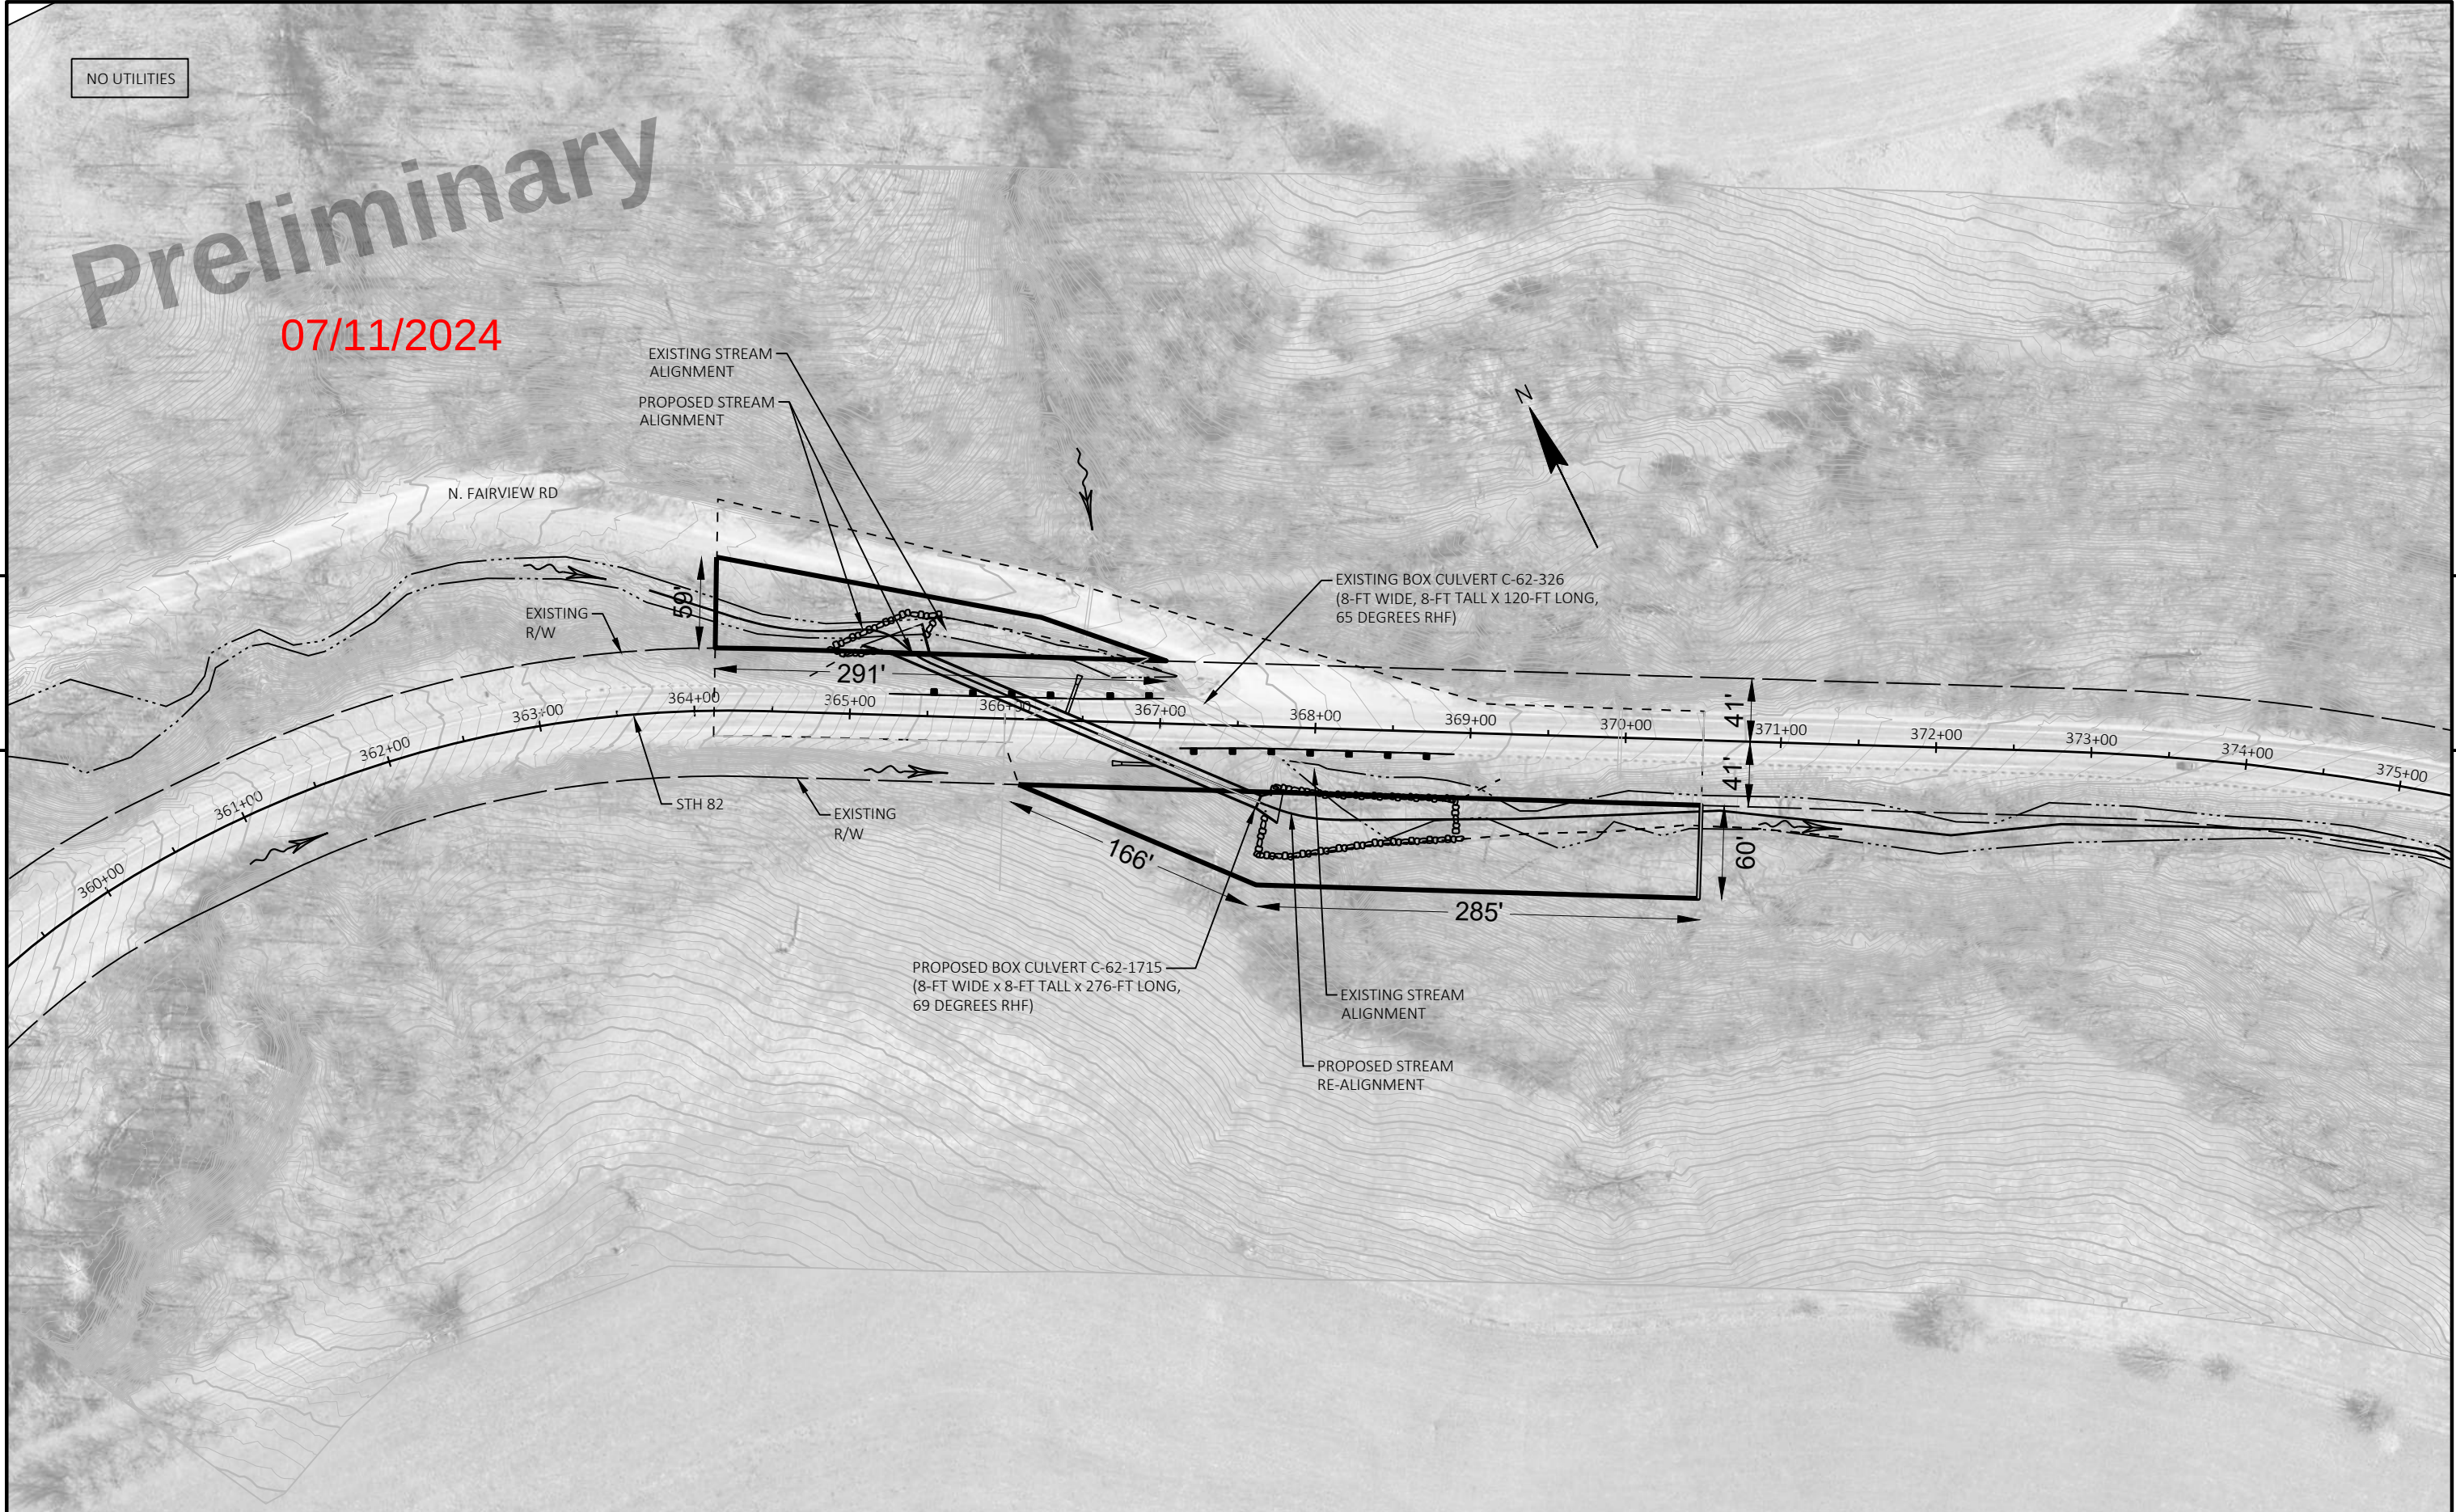

PROJECT NO: 5710-00-84	HWY: STH 82	COUNTY: VERNON	BOX CULVERT C-62-326	SHEET	E
------------------------	-------------	----------------	----------------------	-------	---