



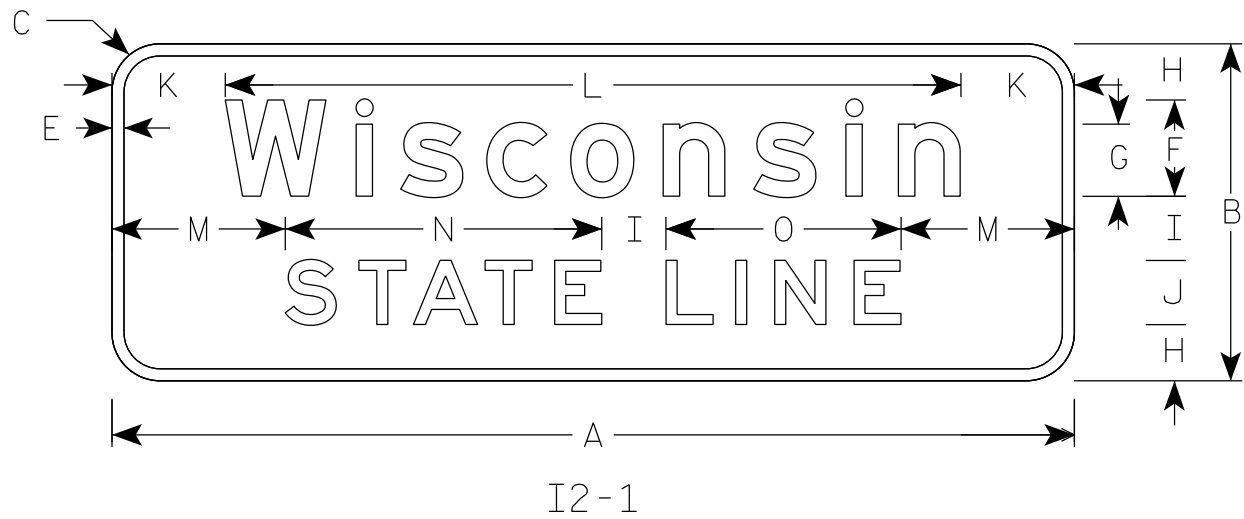

NOTES

1. Sign is Type II - Type H Reflective
2. Color:
Background - Green
Message - White
3. Message Series - E
4. Overall length of this sign is in 6" increments.
5. I2-1C Minimum is 36 inches for width for size 2.
Minimum is 48 inches width for size 3 & 4.


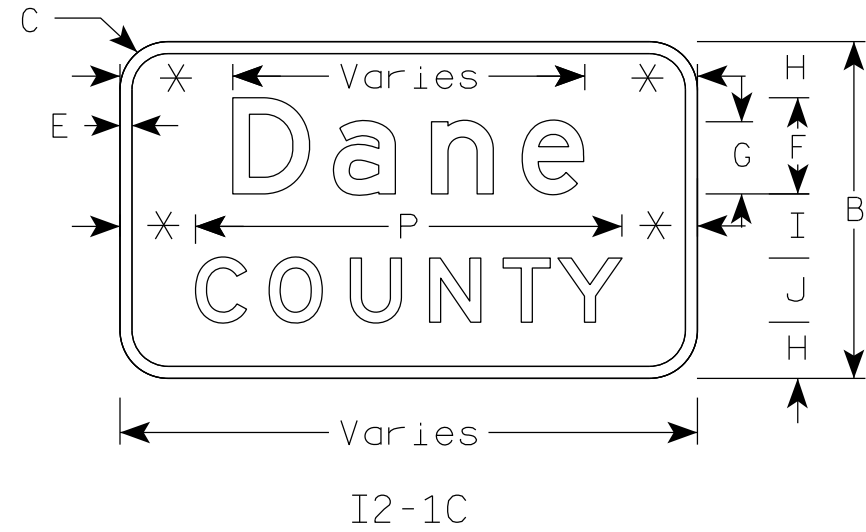


* Minimum is height of Lower case letter

SIZE	A	B	C	D	E	F	G	H	I	J	K	L	M	N	O	P	Q	R	S	T	U	V	W	X	Y	Z	Area sq. ft.
1																											
2	60	21	3		$\frac{3}{4}$	6	$4\frac{1}{2}$	$3\frac{1}{2}$	4	4	$7\frac{1}{8}$	$45\frac{7}{8}$	$10\frac{3}{4}$	$19\frac{3}{4}$	$14\frac{5}{8}$	$26\frac{5}{8}$											8.75
3	78	30	3		1	8	6	$5\frac{1}{2}$	6	5	$8\frac{3}{8}$	$61\frac{1}{4}$	15	$24\frac{5}{8}$	$18\frac{3}{8}$	$33\frac{1}{4}$											16.25
4	78	30	3		1	8	6	$5\frac{1}{2}$	6	5	$8\frac{3}{8}$	$61\frac{1}{4}$	15	$24\frac{5}{8}$	$18\frac{3}{8}$	$33\frac{1}{4}$											16.25
5																											

JURISDICTIONAL BOUNDARY SIGNING	
WISCONSIN DEPT OF TRANSPORTATION	
APPROVED	<i>Matthew R. Rauch</i> for State Traffic Engineer
DATE 5/6/26	PLATE NO. A11-19.1

PROJECT NO:	HWY:	COUNTY:	SHEET NO:		E
-------------	------	---------	-----------	--	---

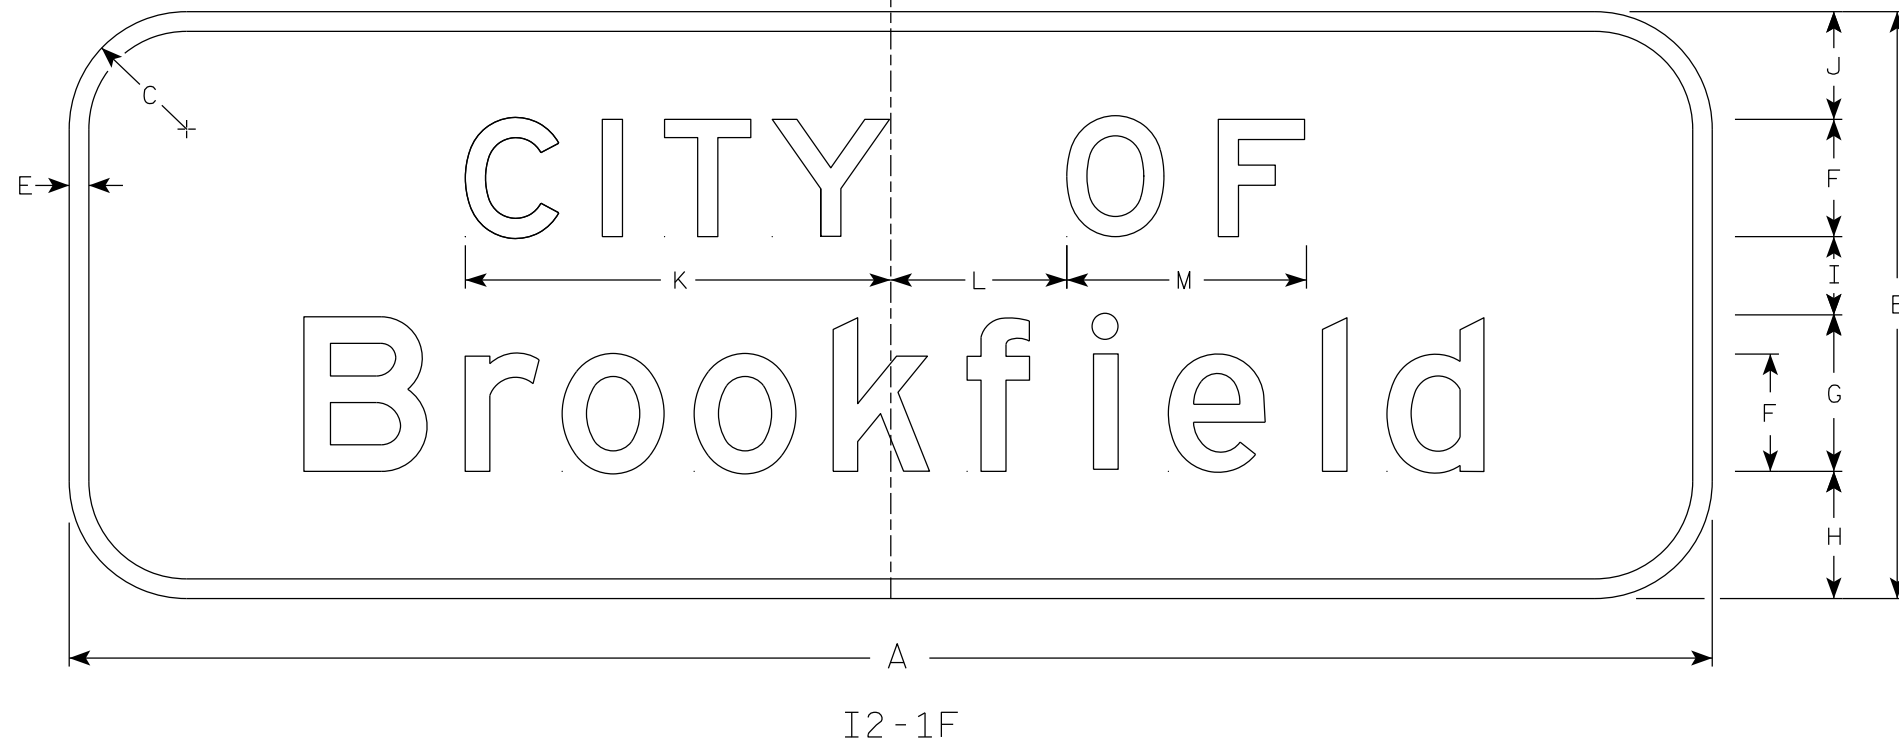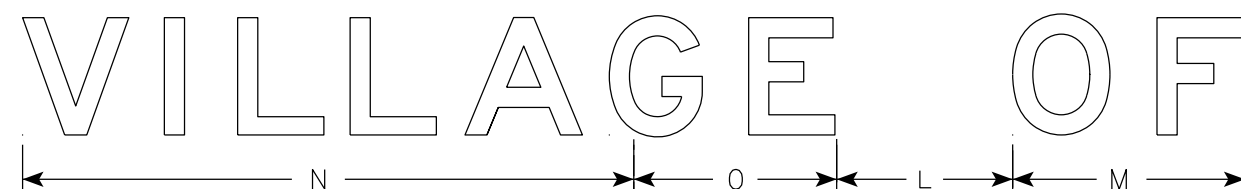

NOTES

1. Sign is Type II - Type H Reflective
2. Color:
Background - Green
Message - White
3. Message Series - E
4. "VILLAGE OF" shall be used in place of "CITY OF" when applicable.
5. Substitute appropriate message and adjust spacing to achieve proper balance.

SIZE	A	B	C	D	E	F	G	H	I	J	K	L	M	N	O	P	Q	R	S	T	U	V	W	X	Y	Z	Area sq. ft.
1																											
2																											
3																											
4	Varies	30	3		1	6	8	6 1/2	4	5 1/2	21 3/4	9	12 1/4	31 1/4	10 3/8	9 3/4											Varies
5	Varies	30	3		1	6	8	6 1/2	4	5 1/2	21 3/4	9	12 1/4	31 1/4	10 3/8	9 3/4											Varies

PROJECT NO:

HWY:

COUNTY:

SHEET NO:


E

JURISDICTIONAL
BOUNDARY SIGNING


WISCONSIN DEPT OF TRANSPORTATION

APPROVED *Matthew R. Rauch*
for State Traffic Engineer

DATE 5/6/26 PLATE NO. A11-19.1

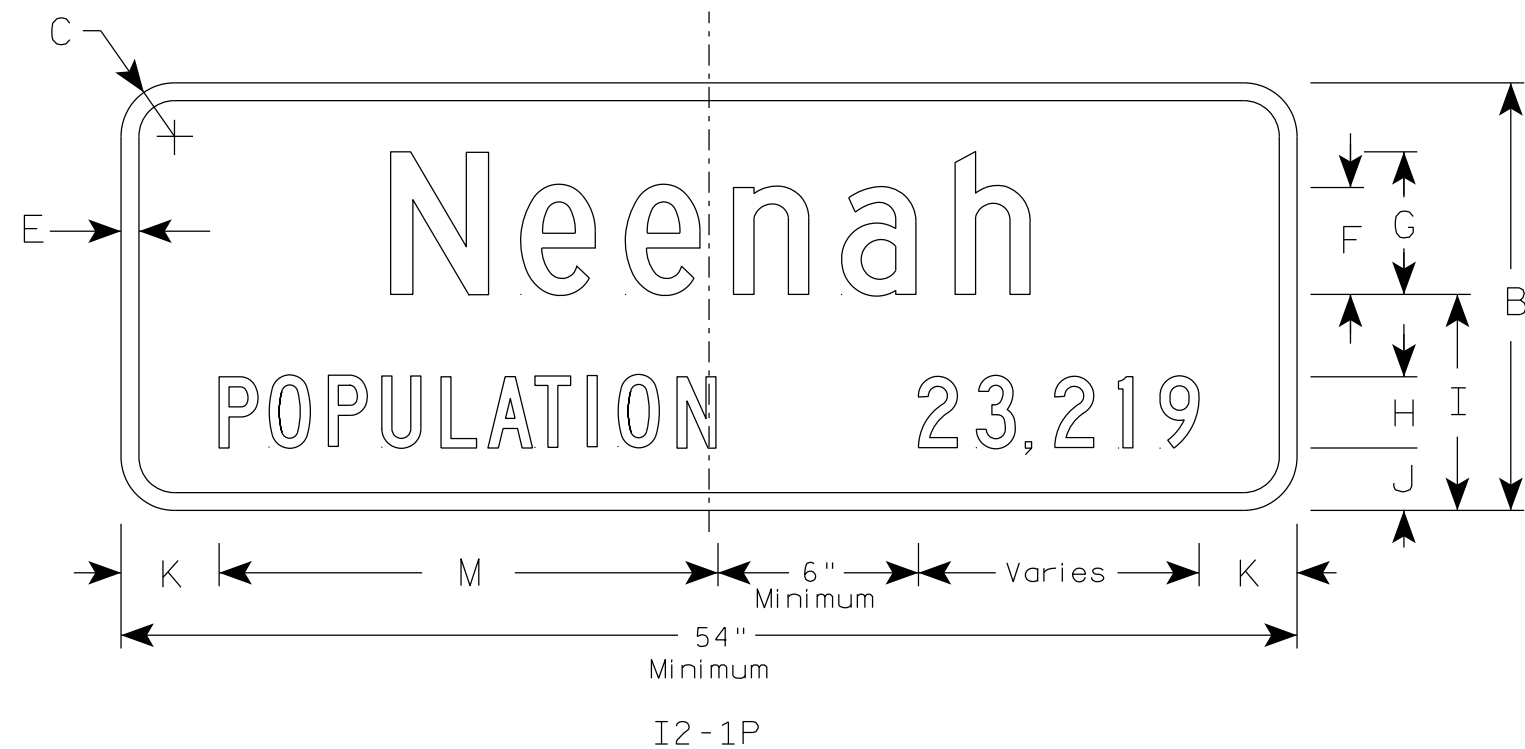

- NOTES
1. Sign is Type II - Type H Reflective
 2. Color:
Background - Green
Message - White
 3. Message Series - See Note 4
 4. First line is Series D, and the second line is series C.
 5. Horizontal board length will be in 6 inch increments to accomodate variable messages. Minimum dimensions are noted. Substitute appropriate population figure but note the minimum 6 inch spacing between the word and the numerals. Optically balance the Community name around the centerline of the sign.

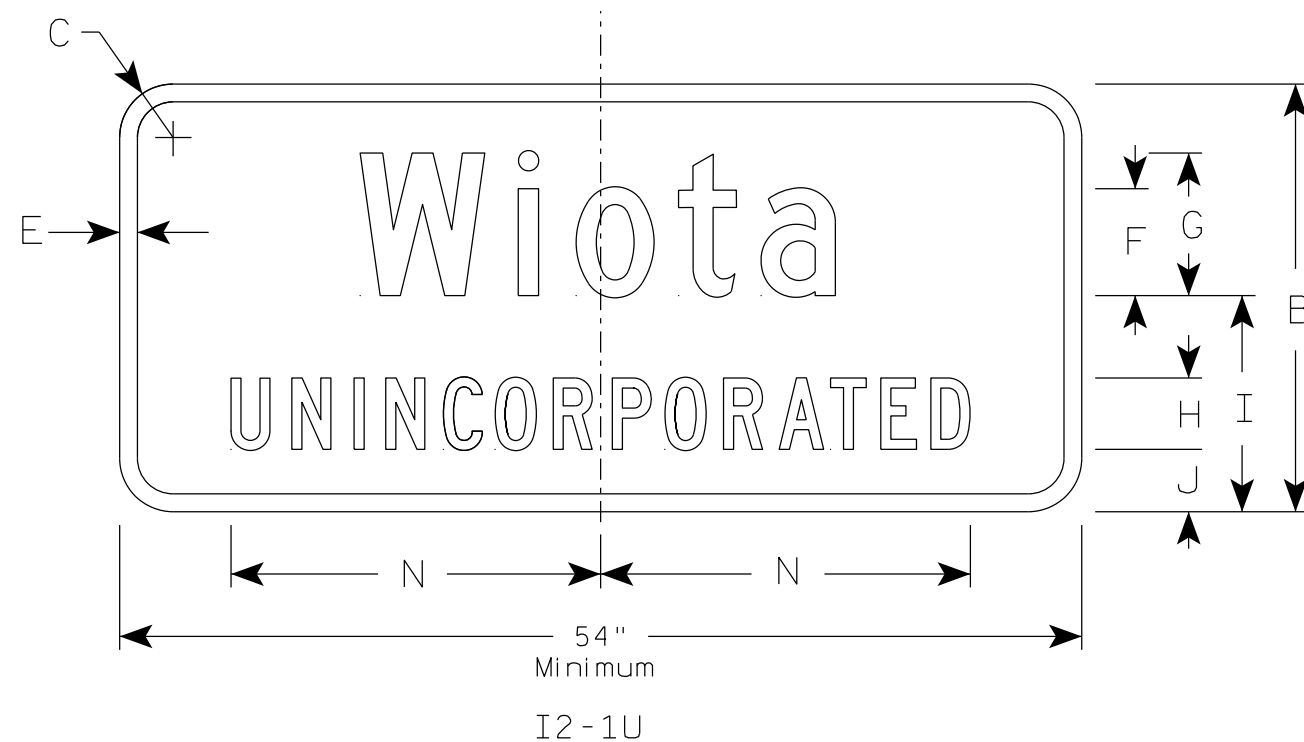

SIZE	A	B	C	D	E	F	G	H	I	J	K	L	M	N	O	P	Q	R	S	T	U	V	W	X	Y	Z	Area sq. ft.
1																											
2	Varies	24	3		1	6	8	4	12 1/8	3 1/2	5 1/2		28	20 3/4													Varies
3																											
4																											
5																											



PROJECT NO:	HWY:	COUNTY:		SHEET NO:	E
-------------	------	---------	--	-----------	---

7

7

NOTES

- 1. All Signs Type II - Type H Reflective
- 2. Color:
Background - Green
Message - White
- 3. Message Series - D
- 4. Sign layout can be either a one-line or two-line design.
- 5. Substitute appropriate name and adjust spacing to achieve proper balance.

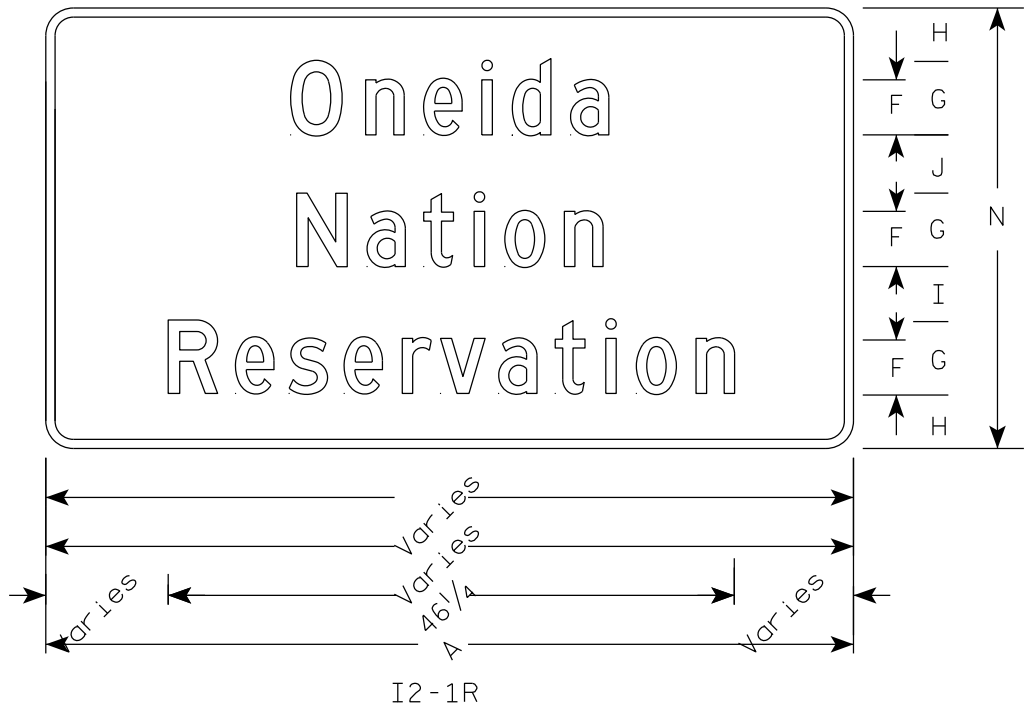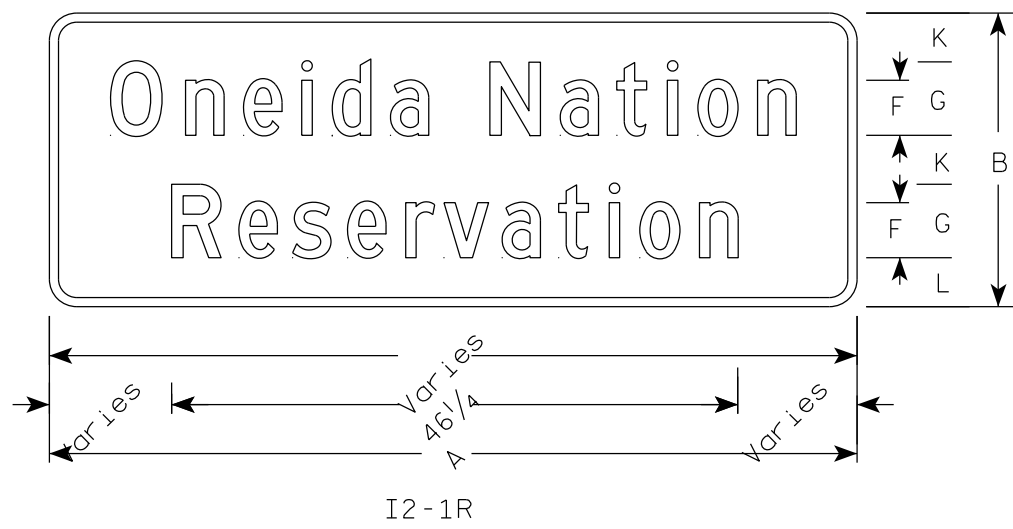

SIZE	A	B	C	D	E	F	G	H	I	J	K	L	M	N	O	P	Q	R	S	T	U	V	W	X	Y	Z	Area sq. ft.
1																											
2S	Varies	24	3		3/4	4 1/2	6	4 3/8	4 1/2	4 3/4	4	4	46 1/4	36													Varies
2M	Varies	24	3		3/4	4 1/2	6	4 3/8	4 1/2	4 3/4	4	4	46 1/4	36													Varies
3	Varies	36	3		1	6	8	7	4 1/4	5 3/4	6 1/4	7 1/2	58 1/2	48													Varies
4	Varies	36	3		1	6	8	7	4 1/4	5 3/4	6 1/4	7 1/2	58 1/2	48													Varies
5	Varies	36	3		1	6	8	7	4 1/4	5 3/4	6 1/4	7 1/2	58 1/2	48													Varies

PROJECT NO:

HWY:

COUNTY:

SHEET NO:

E

JURISDICTIONAL
BOUNDARY SIGNING

WISCONSIN DEPT OF TRANSPORTATION

APPROVED *Matthew R. Rauch*
For State Traffic Engineer

DATE 5/6/26 PLATE NO. A11-19.1