


7

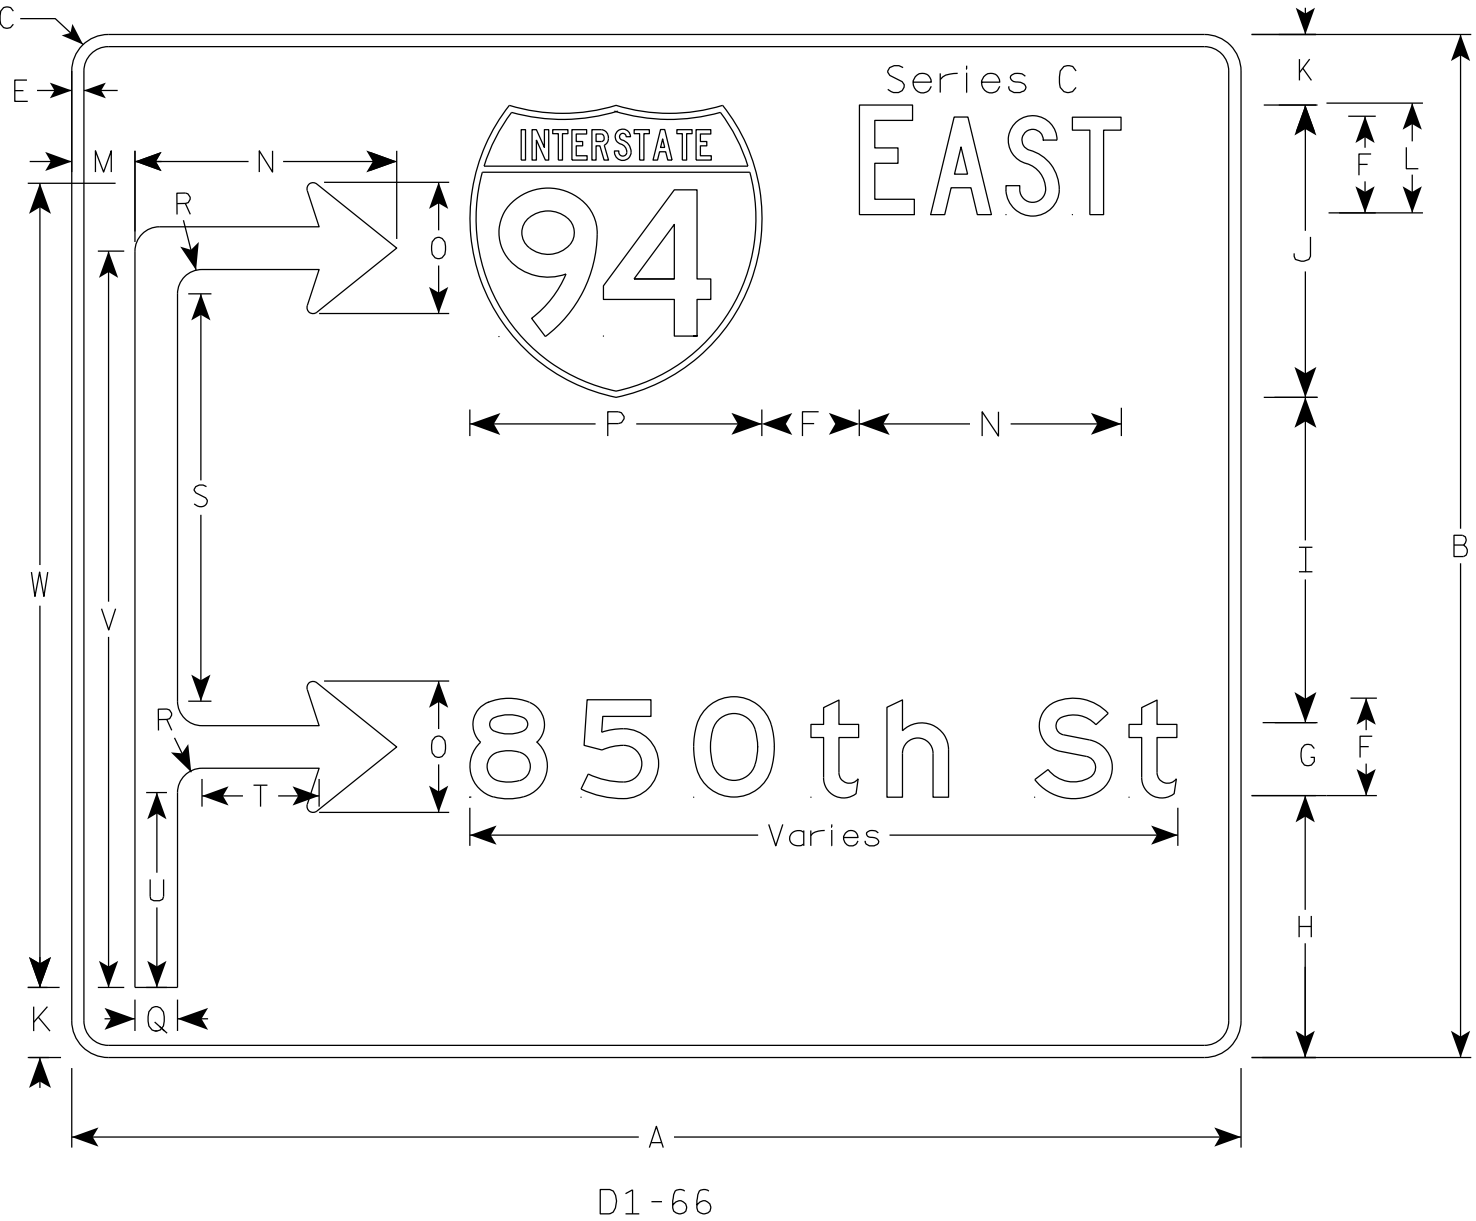

NOTES

- 1. Sign is Type II - Type H Reflective
- 2. Color:
 - Background - GREEN
 - Message - WHITE
- 3. Message Series - E except as shown

7

SIZE	A	B	C	D	E	F	G	H	I	J	K	L	M	N	O	P	Q	R	S	T	U	V	W	X	Y	Z	Area sq. ft.
1																											
2	VARIES	84	3		1	8	6	21 1/2	26 3/4	24	5 3/4	9	5 1/4	21 1/2	10 3/4	24	3 1/2	2	33 1/2	9 5/8	16	60 1/2	66				VARIES
3																											
4																											
5																											

MULTIPLE INTERSECTION
ADVANCED CROSSROAD
NAME SIGNING

WISCONSIN DEPT OF TRANSPORTATION

APPROVED *Matthew R. Rauch*
for State Traffic Engineer

DATE 5/6/26 PLATE NO. A11-21A.1