



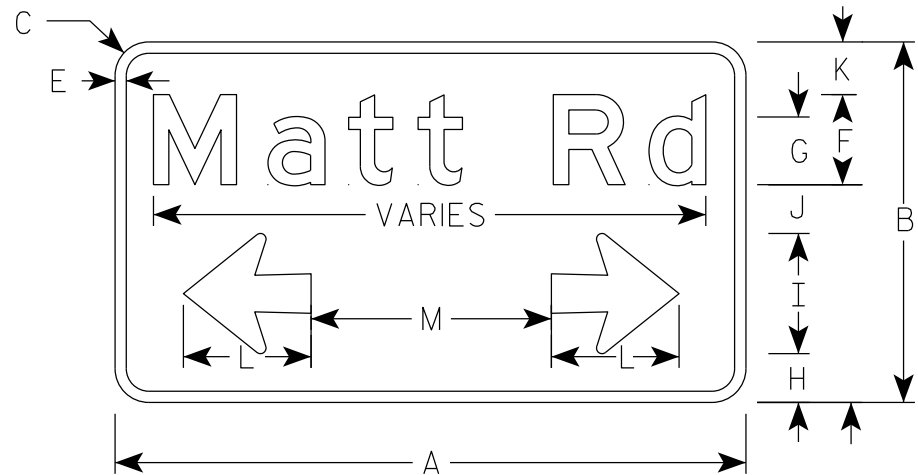

D1-61

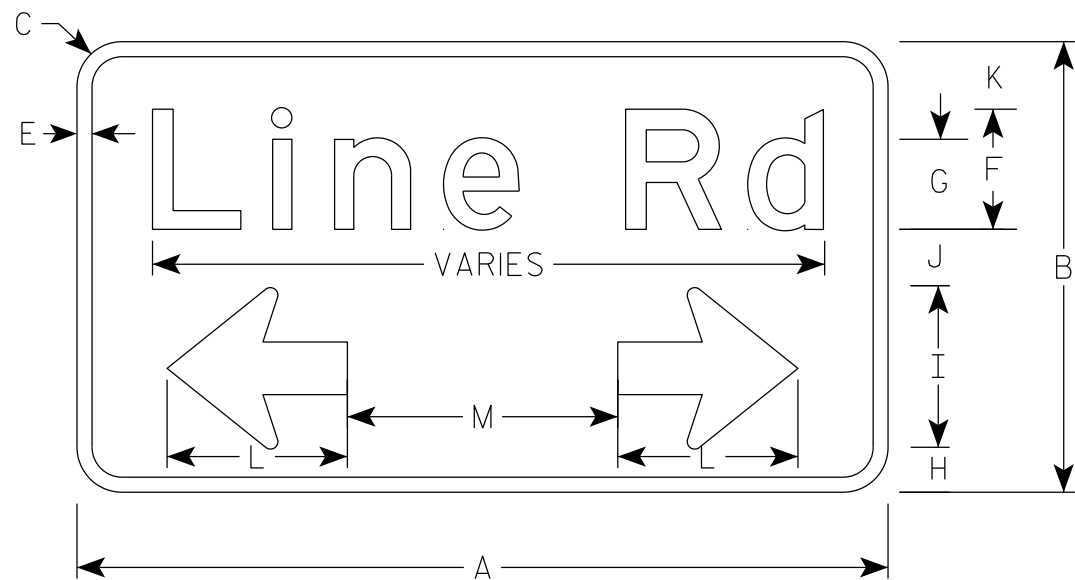

D1-61

NOTES

1. Sign is Type II - Type H Reflective
2. Color:
Background - Green
Message - White
3. Message Series - E
4. Overall length of this sign is in 6" increments.
5. Minimum is 42 inches for width of this sign for size 2.
Minimum is 54 inches for width of this sign for size 3 & 4.
6. Arrows as per standard plate A1-2.

* "M" Minimum dimension is 16 inches for size 2

* "M" Minimum dimension is 18 inches for sizes 3 and 4

SIZE	A	B	C	D	E	F	G	H	I	J	K	L	M	N	O	P	Q	R	S	T	U	V	W	X	Y	Z	Area sq. ft.
1																											
2	VARIES	24	3		$\frac{3}{4}$	6	4 $\frac{1}{2}$	3 $\frac{1}{4}$	8	3 $\frac{1}{4}$	3 $\frac{1}{2}$	8 $\frac{1}{2}$	*														Varies
3	VARIES	30	3		1	8	6	3	10 $\frac{3}{4}$	3 $\frac{3}{4}$	4 $\frac{1}{2}$	12	*														Varies
4	VARIES	30	3		1	8	6	3	10 $\frac{3}{4}$	3 $\frac{3}{4}$	4 $\frac{1}{2}$	12	*														Varies
5																											

ADVANCED CROSSROAD NAME SIGNING

WISCONSIN DEPT OF TRANSPORTATION

APPROVED *Matthew R. Rauch*
for State Traffic Engineer


DATE 5/6/26 PLATE NO. A11-22.1

PROJECT NO: HWY: COUNTY: SHEET NO: E

FILE NAME : C:\Users\PROJECTS\tr_stdplate\A1122.dgn PLOT DATE : 6-MAY 2026 4:51 PLOT BY : mscj9h PLOT NAME : PLOT SCALE : \$\$.....plotscale.....\$\$ WISDOT/CADDs SHEET 42

NOTES

- 1. Sign is Type II - Type H Reflective
- 2. Color:
Background - Green
Message - White
- 3. Message Series - E
- 4. Overall length of this sign is in 6" increments.
- 5. Minimum is 78 inches for width of this sign for size 2.
Minimum is 102 inches for width of this sign for size 3 & 4.

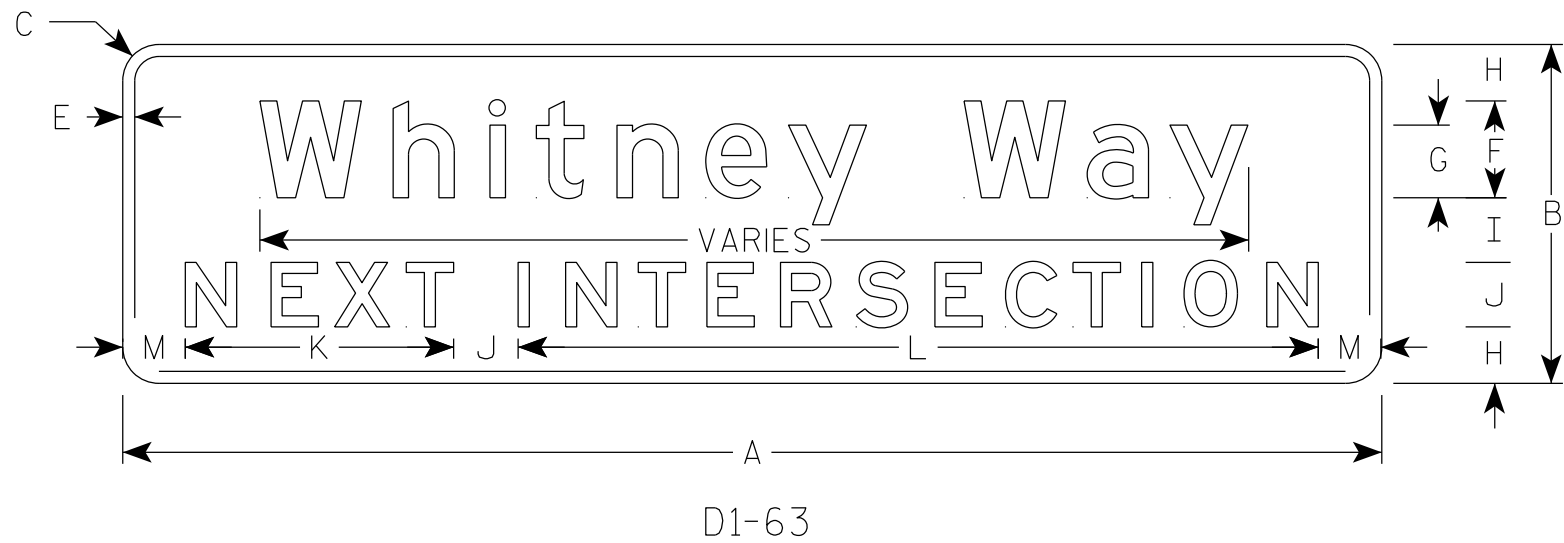

SIZE	A	B	C	D	E	F	G	H	I	J	K	L	M	N	O	P	Q	R	S	T	U	V	W	X	Y	Z	Area sq. ft.
1																											
2	VARIES	21	3		¾	6	4 ½	3 ½	4	4	16 ⅝	49 ⅝	3 ⅞														VARIES
3	VARIES	30	3		1	8	6	5 ½	6	5	20 ¾	61 ⅞	7 ⅛														VARIES
4	VARIES	30	3		1	8	6	5 ½	6	5	20 ¾	61 ⅞	7 ⅛														VARIES
5																											

PROJECT NO:

HWY:

COUNTY:

SHEET NO:

E

ADVANCED CROSSROAD
NAME SIGNING


WISCONSIN DEPT OF TRANSPORTATION

APPROVED *Matthew R. Rauch*
for State Traffic Engineer

DATE 5/6/26 PLATE NO. A11-22.1

NOTES

- 1. Sign is Type II - Type H Reflective
- 2. Color:
Background - Green
Message - White
- 3. Message Series - E
- 4. Overall length of this sign is in 6" increments.
- 5. Minimum is 90 inches for width of this sign for size 2.
Minimum is 114 inches for width of this sign for size 3 & 4.

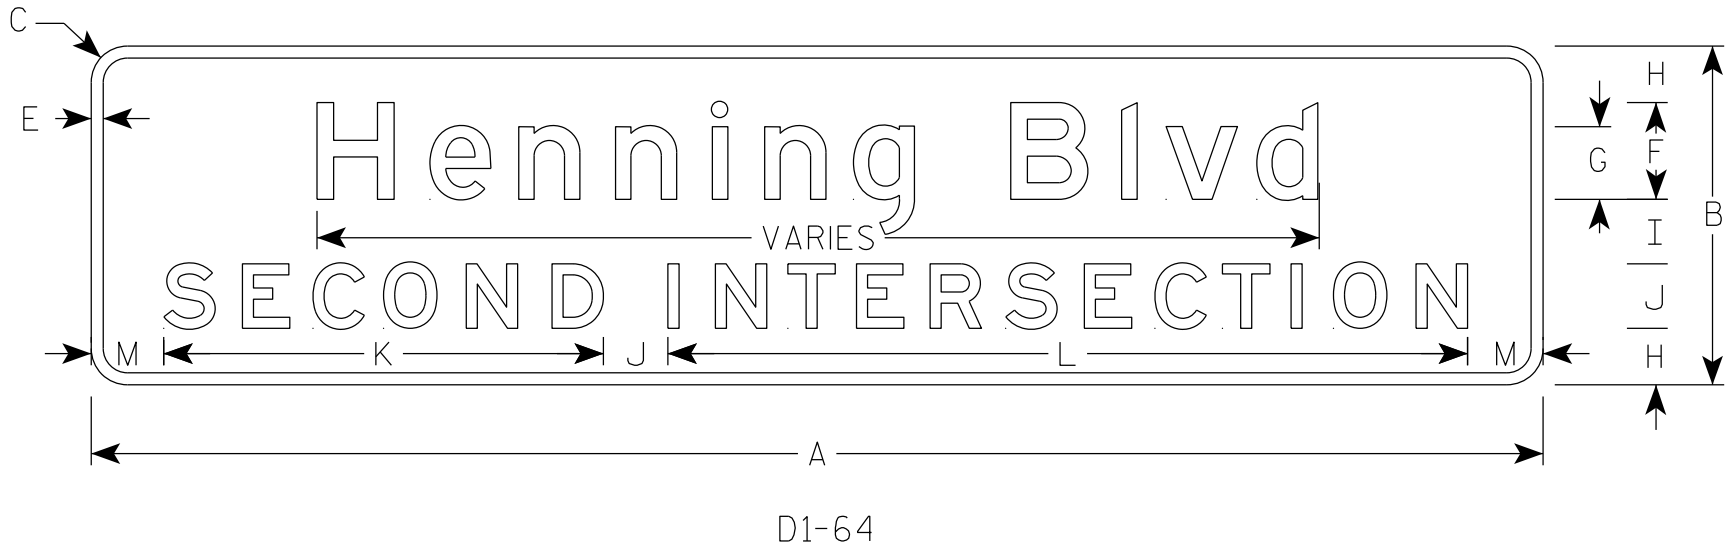

SIZE	A	B	C	D	E	F	G	H	I	J	K	L	M	N	O	P	Q	R	S	T	U	V	W	X	Y	Z	Area sq. ft.
1																											
2	VARIES	21	3		¾	6	4 ½	3 ½	4	4	27 ¼	49 ⅝	4 ⅝														VARIES
3	VARIES	30	3		1	8	6	5 ½	6	5	34 ⅛	61 ⅞	6 ½														VARIES
4	VARIES	30	3		1	8	6	5 ½	6	5	34 ⅛	61 ⅞	6 ½														VARIES
5																											

PROJECT NO:

HWY:

COUNTY:

SHEET NO:

E

ADVANCED CROSSROAD
NAME SIGNING


WISCONSIN DEPT OF TRANSPORTATION

APPROVED *Matthew R. Rauch*
for State Traffic Engineer

DATE 5/6/26 PLATE NO. A11-22.1

NOTES

- 1. Sign is Type II - Type H Reflective
- 2. Color:
Background - Green
Message - White
- 3. Message Series - E
- 4. Overall length of this sign is in 6" increments.
- 5. Minimum is 54 inches for width of this sign for size 2.
Minimum is 72 inches for width of this sign for size 3 & 4.

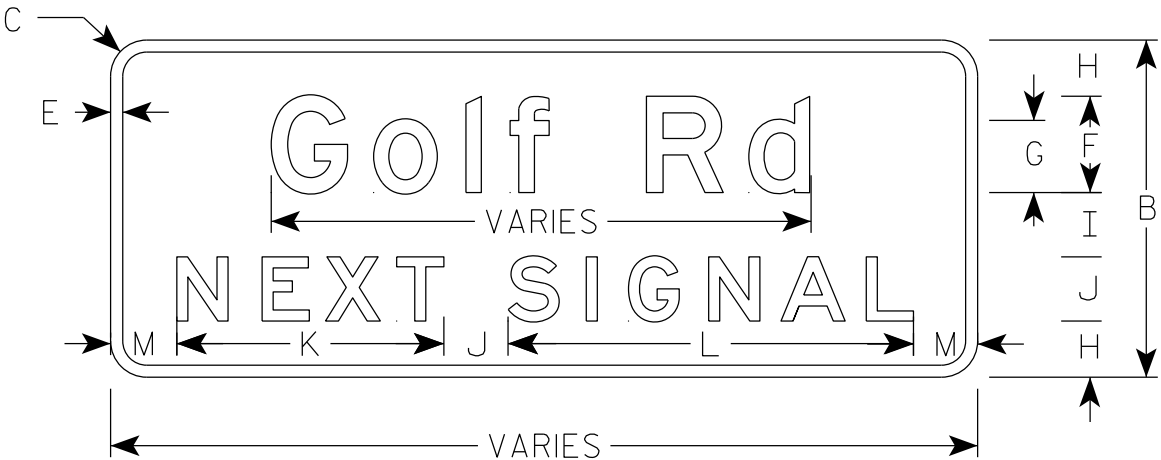

D1-65

SIZE	A	B	C	D	E	F	G	H	I	J	K	L	M	N	O	P	Q	R	S	T	U	V	W	X	Y	Z	Area sq. ft.
1																											
2	VARIES	21	3		¾	6	4 ½	3 ½	4	4	16 ½	25 ¼	4 ⅛														VARIES
3	VARIES	30	3		1	8	6	5 ½	6	5	20 ¾	31 ⅝	7 ⅜														VARIES
4	VARIES	30	3		1	8	6	5 ½	6	5	20 ¾	31 ½	7 ⅜														VARIES
5																											

ADVANCED CROSSROAD
NAME SIGNING

WISCONSIN DEPT OF TRANSPORTATION

APPROVED *Matthew R. Rauch*
for State Traffic Engineer

DATE 5/6/26 PLATE NO. A11-22.1

PROJECT NO:

HWY:

COUNTY:

SHEET NO: E