


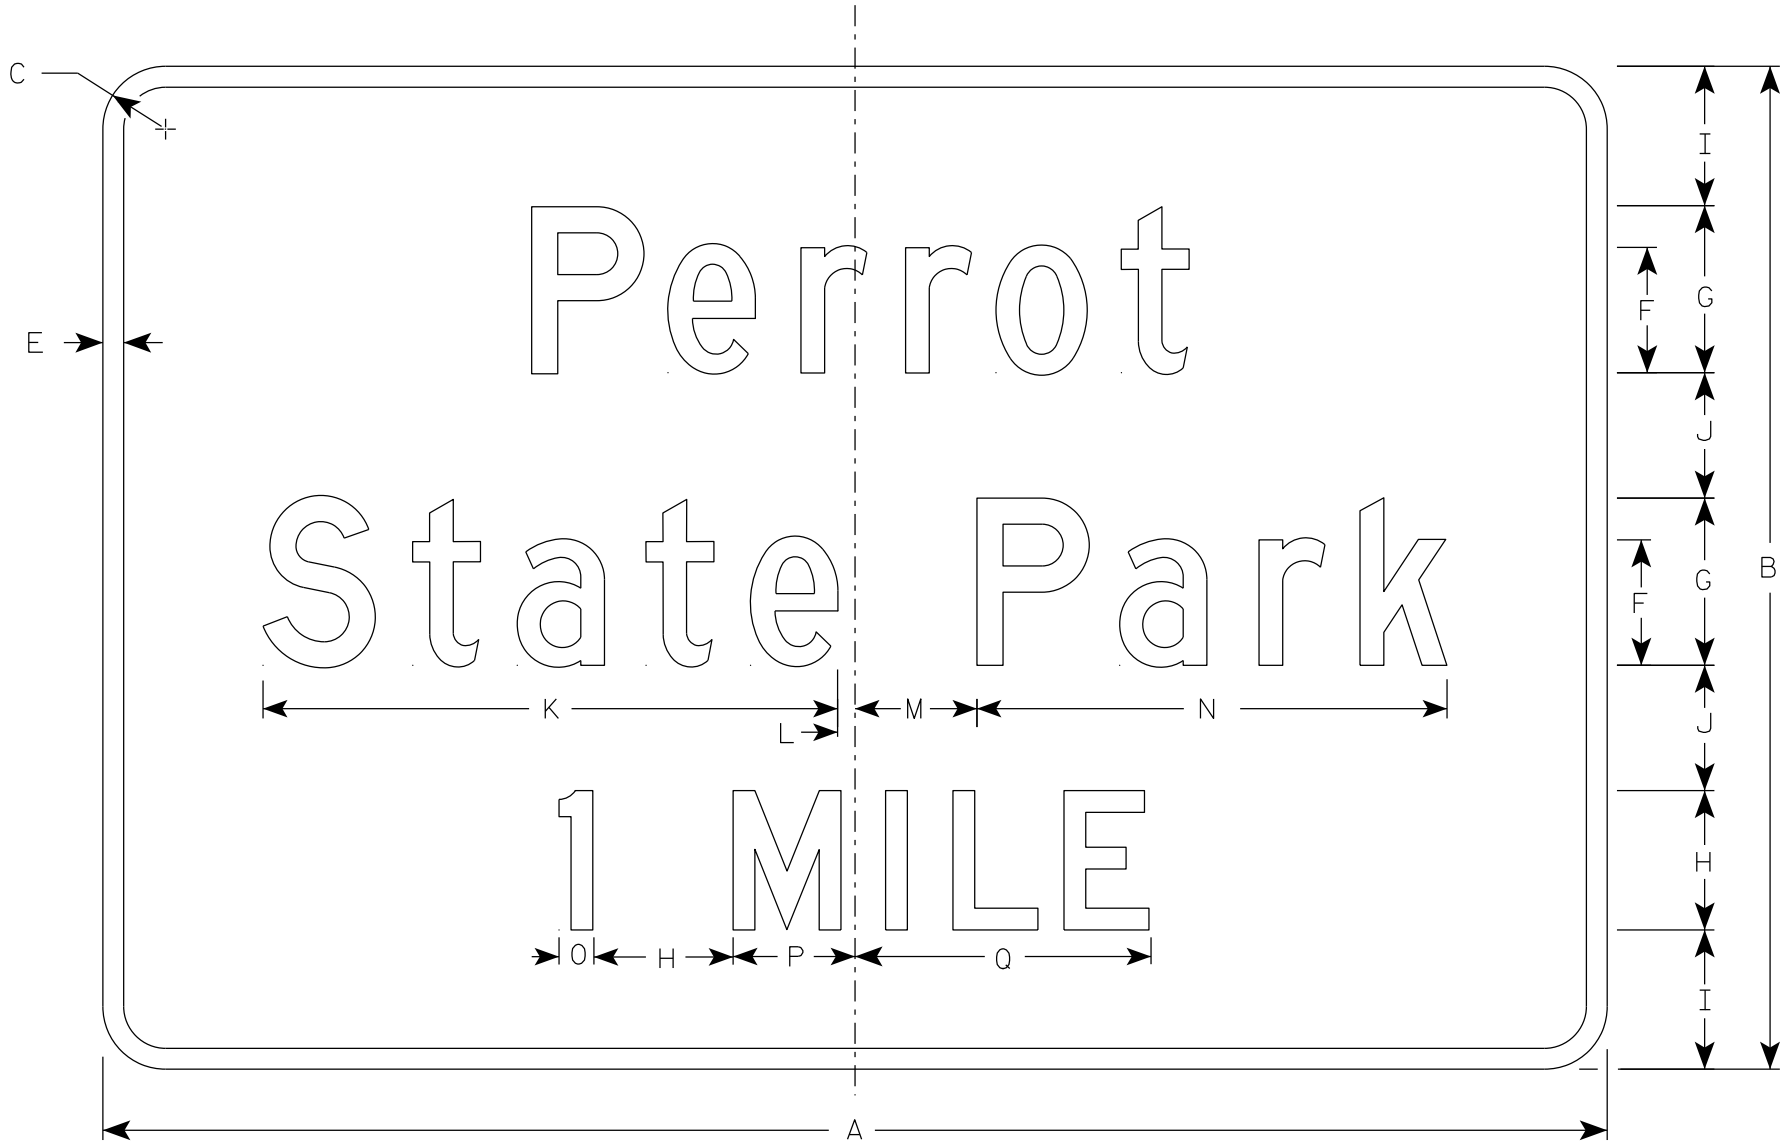

D7-51

NOTES

- 1. Sign is Type II - Type H Reflective
- 2. Color:
 - Background - Brown
 - Message - White
 - Message Series - D
- 3. Substitutue appropriate name and optically adjust spacing as required to achieve proper balance. When necessary to accommodate name, lengthen board by 6" increments. Minimum board width is 54".


SIZE	A	B	C	D	E	F	G	H	I	J	K	L	M	N	O	P	Q	R	S	T	U	V	W	X	Y	Z	Area sq. ft.
1																											
2	Varies	36	3		$\frac{3}{4}$	4 $\frac{1}{2}$	6	5	5	4 $\frac{1}{2}$	20 $\frac{5}{8}$	$\frac{5}{8}$	4 $\frac{3}{8}$	16 $\frac{7}{8}$	1 $\frac{1}{4}$	4 $\frac{3}{8}$	10 $\frac{5}{8}$										Varies
3	Varies	48	3		1	6	8	7	6 $\frac{1}{2}$	6	27 $\frac{1}{2}$	2	5	22 $\frac{1}{2}$	1 $\frac{3}{4}$	6 $\frac{1}{2}$	15 $\frac{1}{4}$										Varies
4																											
5																											

STATE PARK
SIGNING

WISCONSIN DEPT OF TRANSPORTATION


APPROVED *Matthew R. Rauch*
For State Traffic Engineer

DATE 5/6/26 PLATE NO. A11-24.1

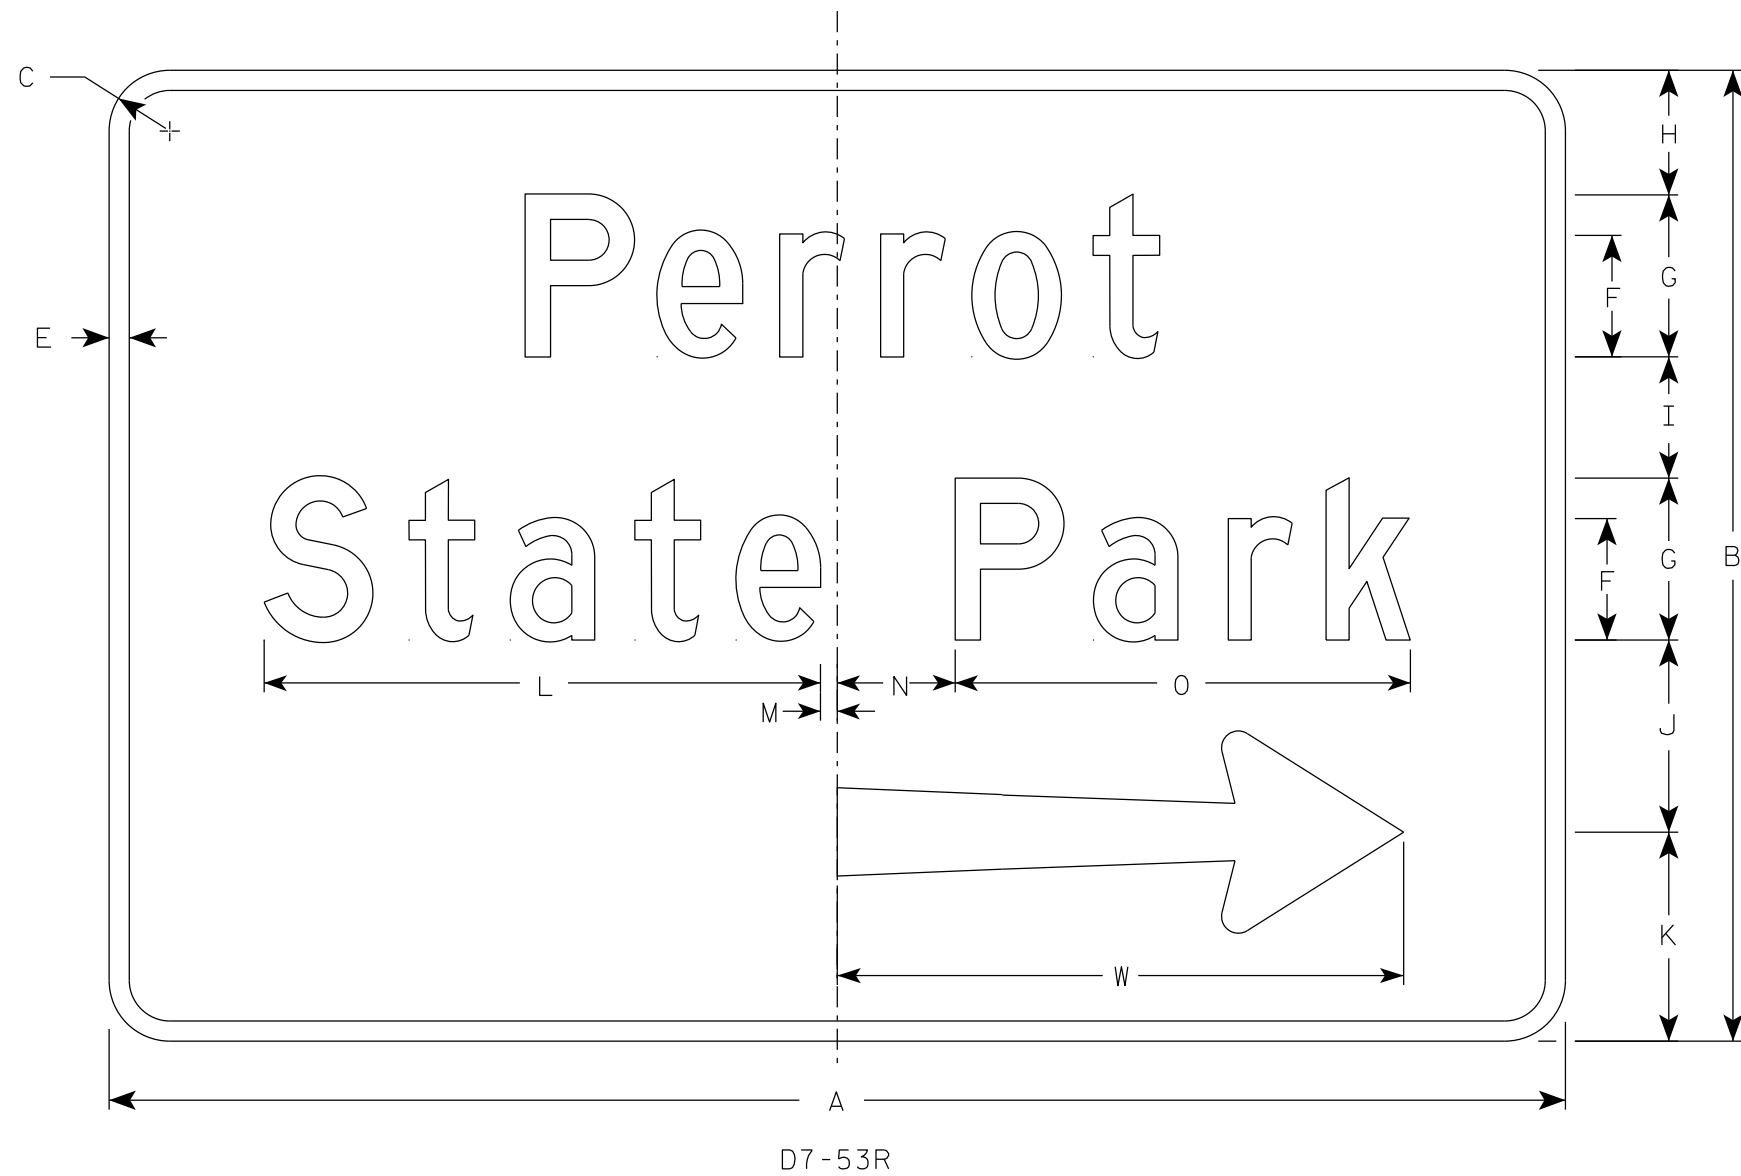

NOTES

- 1. Sign is Type II - Type H Reflective
- 2. Color:
Background - Brown
Message - White
- 3. Message Series - D
- 4. Substitutue appropriate name and optically adjust spacing to achieve proper balance. When necessary to accommodate name, lengthen board by 6" increments. Minimum sign width is 54".
- 5. D7-53L is the same as D7-53R except the arrow is reversed.

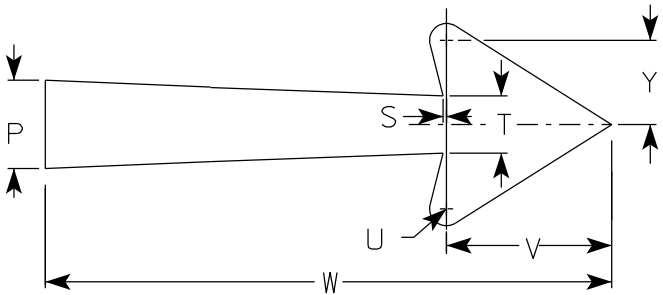

Arrow Details

SIZE	A	B	C	D	E	F	G	H	I	J	K	L	M	N	O	P	Q	R	S	T	U	V	W	X	Y	Z	Area sq. ft.
1																											
2	varies	36	3		$\frac{3}{4}$	$4\frac{1}{2}$	6	$4\frac{5}{8}$	$4\frac{1}{2}$	$7\frac{1}{8}$	$7\frac{3}{4}$	$20\frac{5}{8}$	$\frac{5}{8}$	$4\frac{3}{8}$	$16\frac{7}{8}$	$3\frac{1}{4}$			$\frac{1}{8}$	$2\frac{1}{8}$	$\frac{5}{8}$	$6\frac{1}{8}$	21		$3\frac{1}{8}$		Varies
3	varies	48	3		1	6	8	6	6	10	10	$27\frac{1}{2}$	1	6	$22\frac{1}{2}$	$4\frac{1}{4}$			$\frac{1}{4}$	$2\frac{3}{4}$	$\frac{3}{4}$	$7\frac{7}{8}$	27		4		Varies
4																											
5																											

STATE PARK
SIGNING

WISCONSIN DEPT OF TRANSPORTATION

APPROVED *Matthew R. Rauch*
For State Traffic Engineer

DATE 5/6/26 PLATE NO. A11-24.1