



7

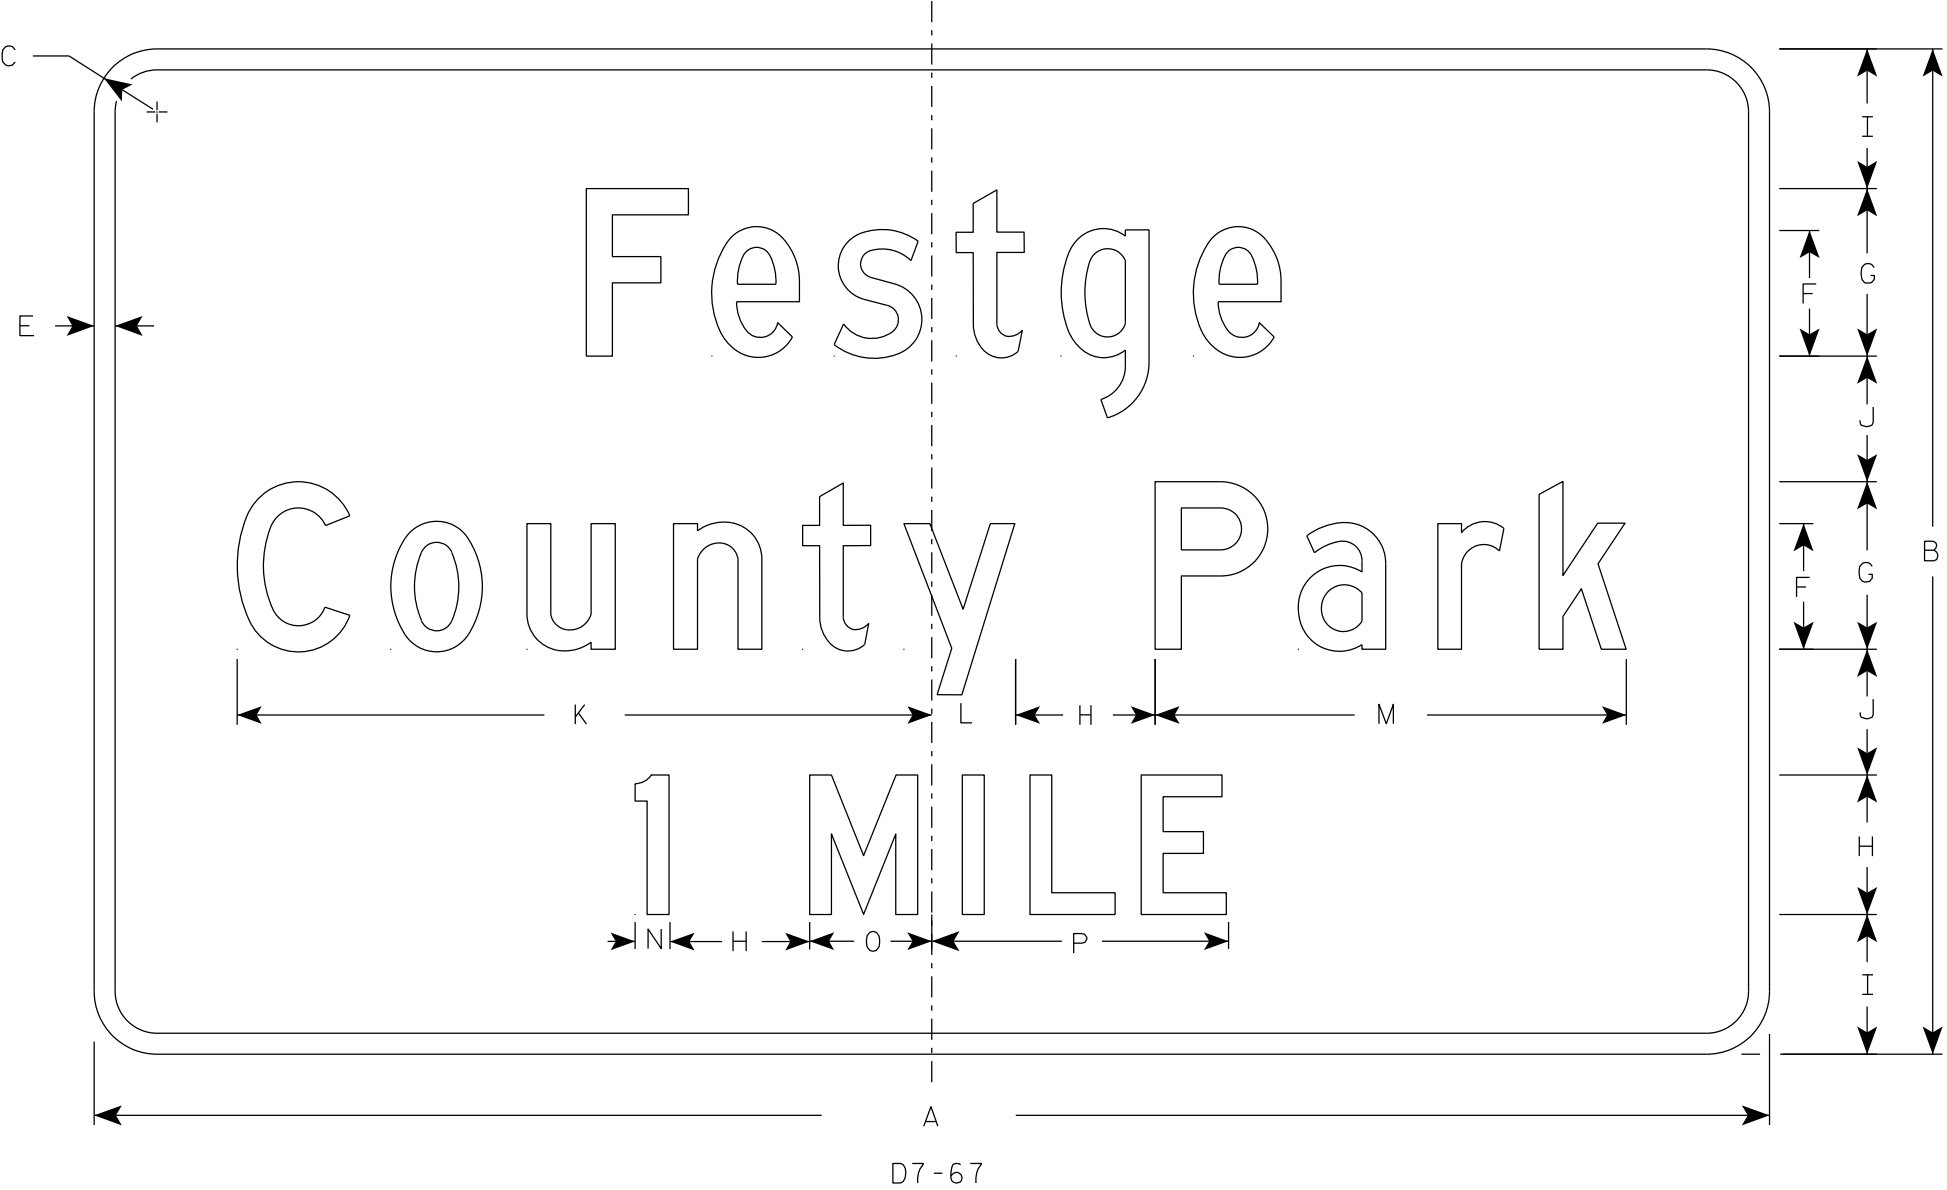

NOTES

- 1. Sign is Type II - Type H Reflective
- 2. Color:
Background - Brown
Message - White
- 3. Message Series - D
- 4. Substitutue appropriate name and optically adjust spacing as required to achieve proper balance. When necessary to accommodate name lengthen board by 6" increments. Minimum board width is 60".

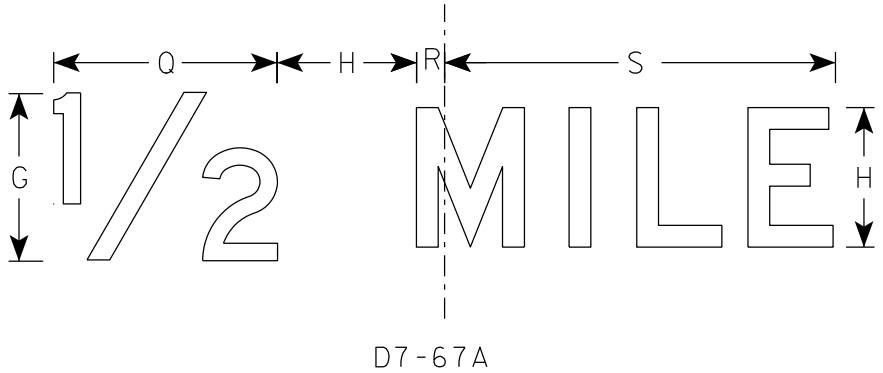

7

SIZE	A	B	C	D	E	F	G	H	I	J	K	L	M	N	O	P	Q	R	S	T	U	V	W	X	Y	Z	Area sq. ft.
1																											
2	Varies	36	3		$\frac{3}{4}$	4 $\frac{1}{2}$	6	5	5	4 $\frac{1}{2}$	24 $\frac{7}{8}$	3	16 $\frac{7}{8}$	1 $\frac{1}{4}$	4 $\frac{3}{8}$	10 $\frac{5}{8}$	8	1	14								Varies
3	Varies	48	3		1	6	8	7	6 $\frac{1}{2}$	6	33 $\frac{3}{8}$	3 $\frac{7}{8}$	22 $\frac{1}{2}$	1 $\frac{3}{4}$	6 $\frac{1}{2}$	15 $\frac{1}{4}$	9 $\frac{1}{4}$	2 $\frac{3}{4}$	19								Varies
4																											
5																											


PROJECT NO:

HWY:

COUNTY:

SHEET NO:


E

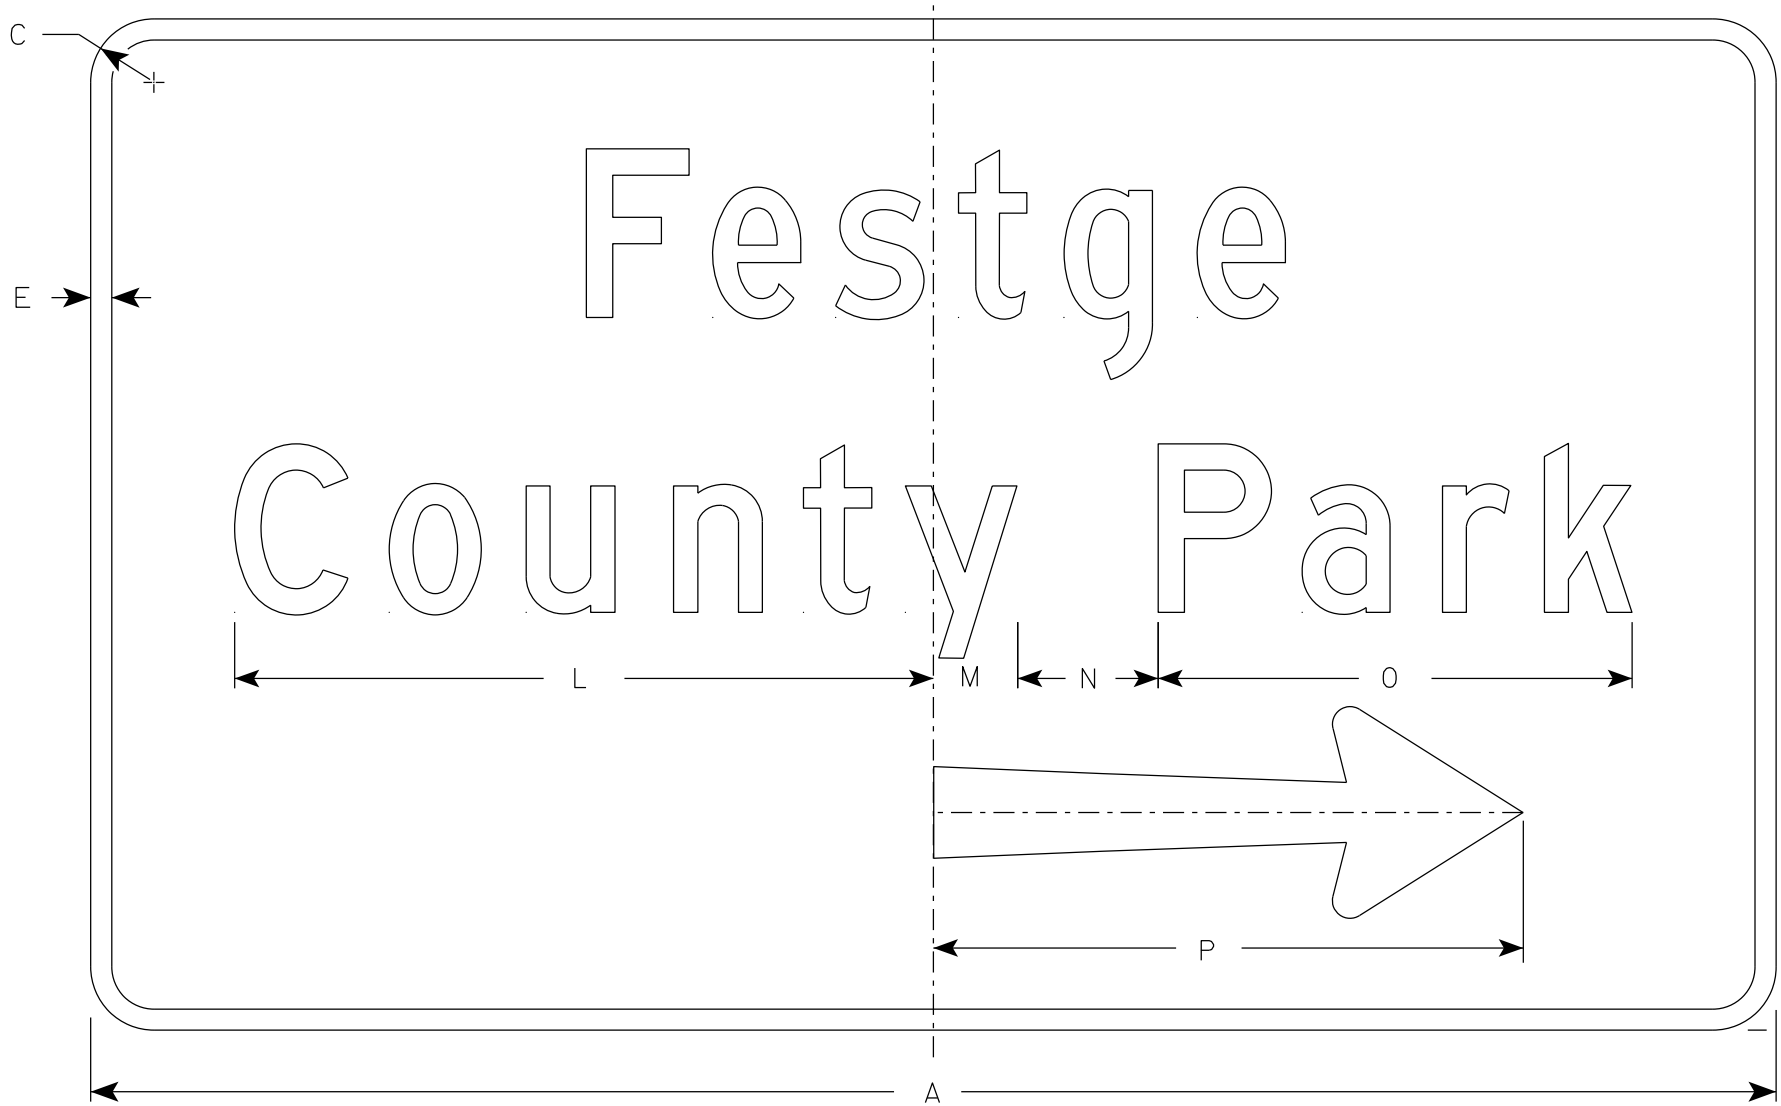

D7-68R

NOTES

- 1. Sign is Type II - Type H Reflective
- 2. Color:
Background - Brown
Message - White
- 3. Message Series - D
- 4. Substitutue appropriate name and optically adjust spacing to achieve proper balance. When necessary to accommodate name, lengthen board by 6" increments. Minimum sign width is 60".
- 5. D7-68L is same as D7-68R except that the arrow is reversed.

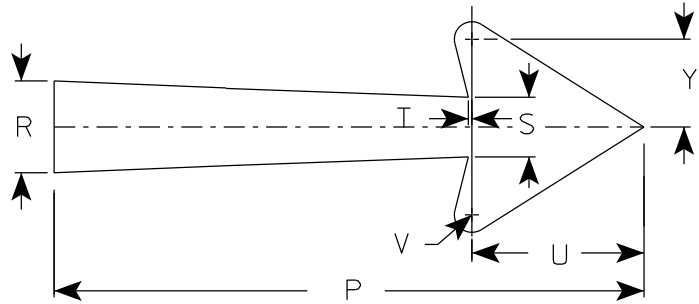

Arrow Detail

SIZE	A	B	C	D	E	F	G	H	I	J	K	L	M	N	O	P	Q	R	S	T	U	V	W	X	Y	Z	Area sq. ft.
1																											
2	Varies	36	3		$\frac{3}{4}$	$4\frac{1}{2}$	6	$4\frac{5}{8}$	$4\frac{1}{2}$	$7\frac{1}{8}$	$7\frac{3}{4}$	$24\frac{7}{8}$	3	5	$16\frac{7}{8}$	21		$3\frac{1}{4}$	$2\frac{1}{8}$	$\frac{1}{8}$	$6\frac{1}{8}$	$\frac{5}{8}$			$3\frac{1}{8}$		Varies
3	Varies	48	3		1	6	8	6	6	10	10	$33\frac{3}{8}$	$3\frac{7}{8}$	7	$22\frac{1}{2}$	27		$4\frac{1}{4}$	$2\frac{3}{4}$	$\frac{1}{4}$	$7\frac{7}{8}$	$\frac{3}{4}$			4		Varies
4																											
5																											

COUNTY PARK
SIGNING

WISCONSIN DEPT OF TRANSPORTATION

APPROVED *Matthew R. Rauch*
For State Traffic Engineer

DATE 5/7/26 PLATE NO. A11-25.1

PROJECT NO: SHEET NO: E