


7

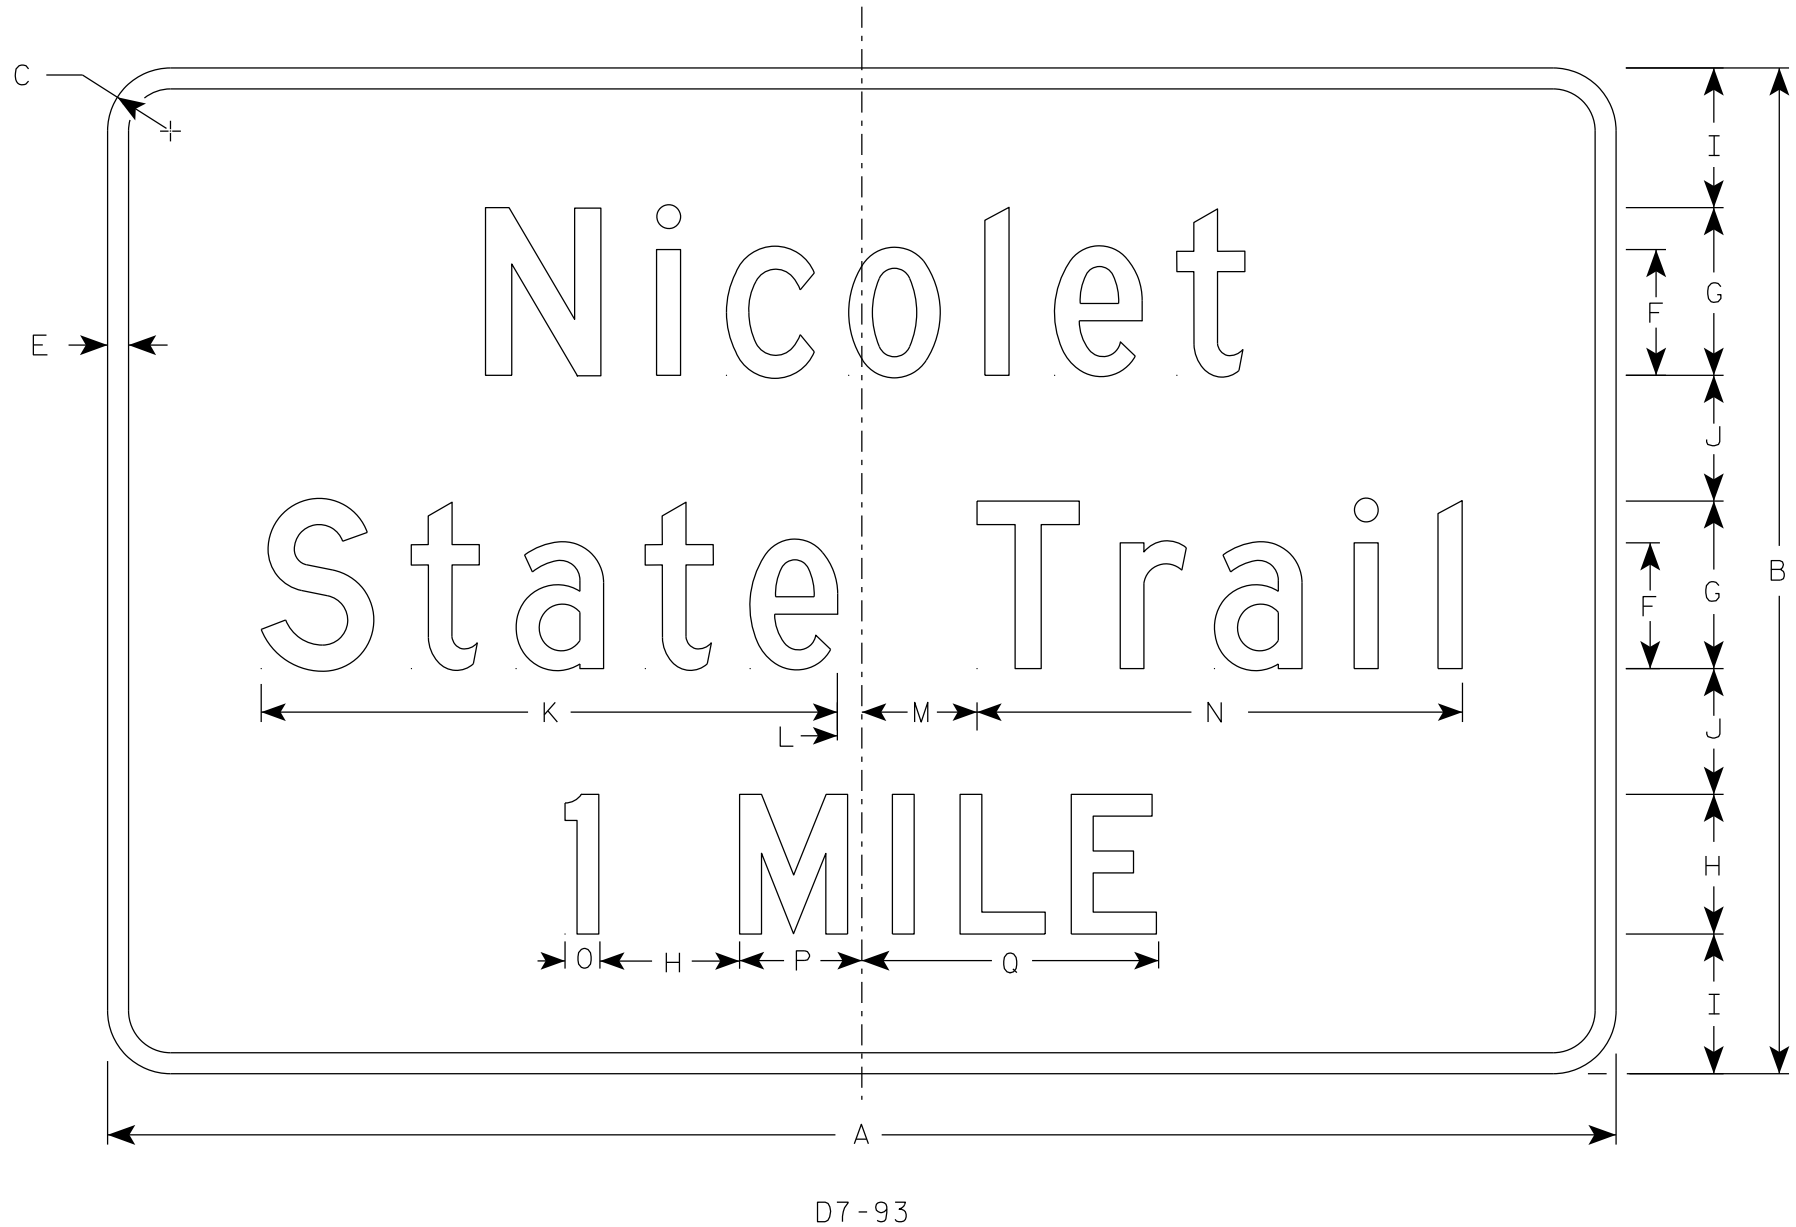

NOTES

- 1. Sign is Type II - Type H Reflective
- 2. Color:
Background - Brown
Message - White
Message Series - D
- 3. Substitutue appropriate name and optically adjust spacing as required to achieve proper balance. When necessary to accommodate name, lengthen board by 6" increments. Minimum board width is 54".

7

SIZE	A	B	C	D	E	F	G	H	I	J	K	L	M	N	O	P	Q	R	S	T	U	V	W	X	Y	Z	Area sq. ft.
1																											
2	varies	36	3		$\frac{3}{4}$	4 $\frac{1}{2}$	6	5	5	4 $\frac{1}{2}$	20 $\frac{5}{8}$	$\frac{7}{8}$	4 $\frac{1}{8}$	17 $\frac{3}{8}$	1 $\frac{1}{4}$	4 $\frac{3}{8}$	10 $\frac{5}{8}$										Varies
3	varies	48	3		1	6	8	7	6 $\frac{1}{2}$	6	27 $\frac{1}{2}$	1 $\frac{5}{8}$	5 $\frac{3}{8}$	23 $\frac{3}{4}$	1 $\frac{3}{4}$	6 $\frac{1}{2}$	13 $\frac{1}{4}$										Varies
4																											
5																											


STATE TRAIL
SIGNING

WISCONSIN DEPT OF TRANSPORTATION


APPROVED *Matthew R. Rauch*
for State Traffic Engineer

DATE 5/7/26 PLATE NO. A11-27.1

7

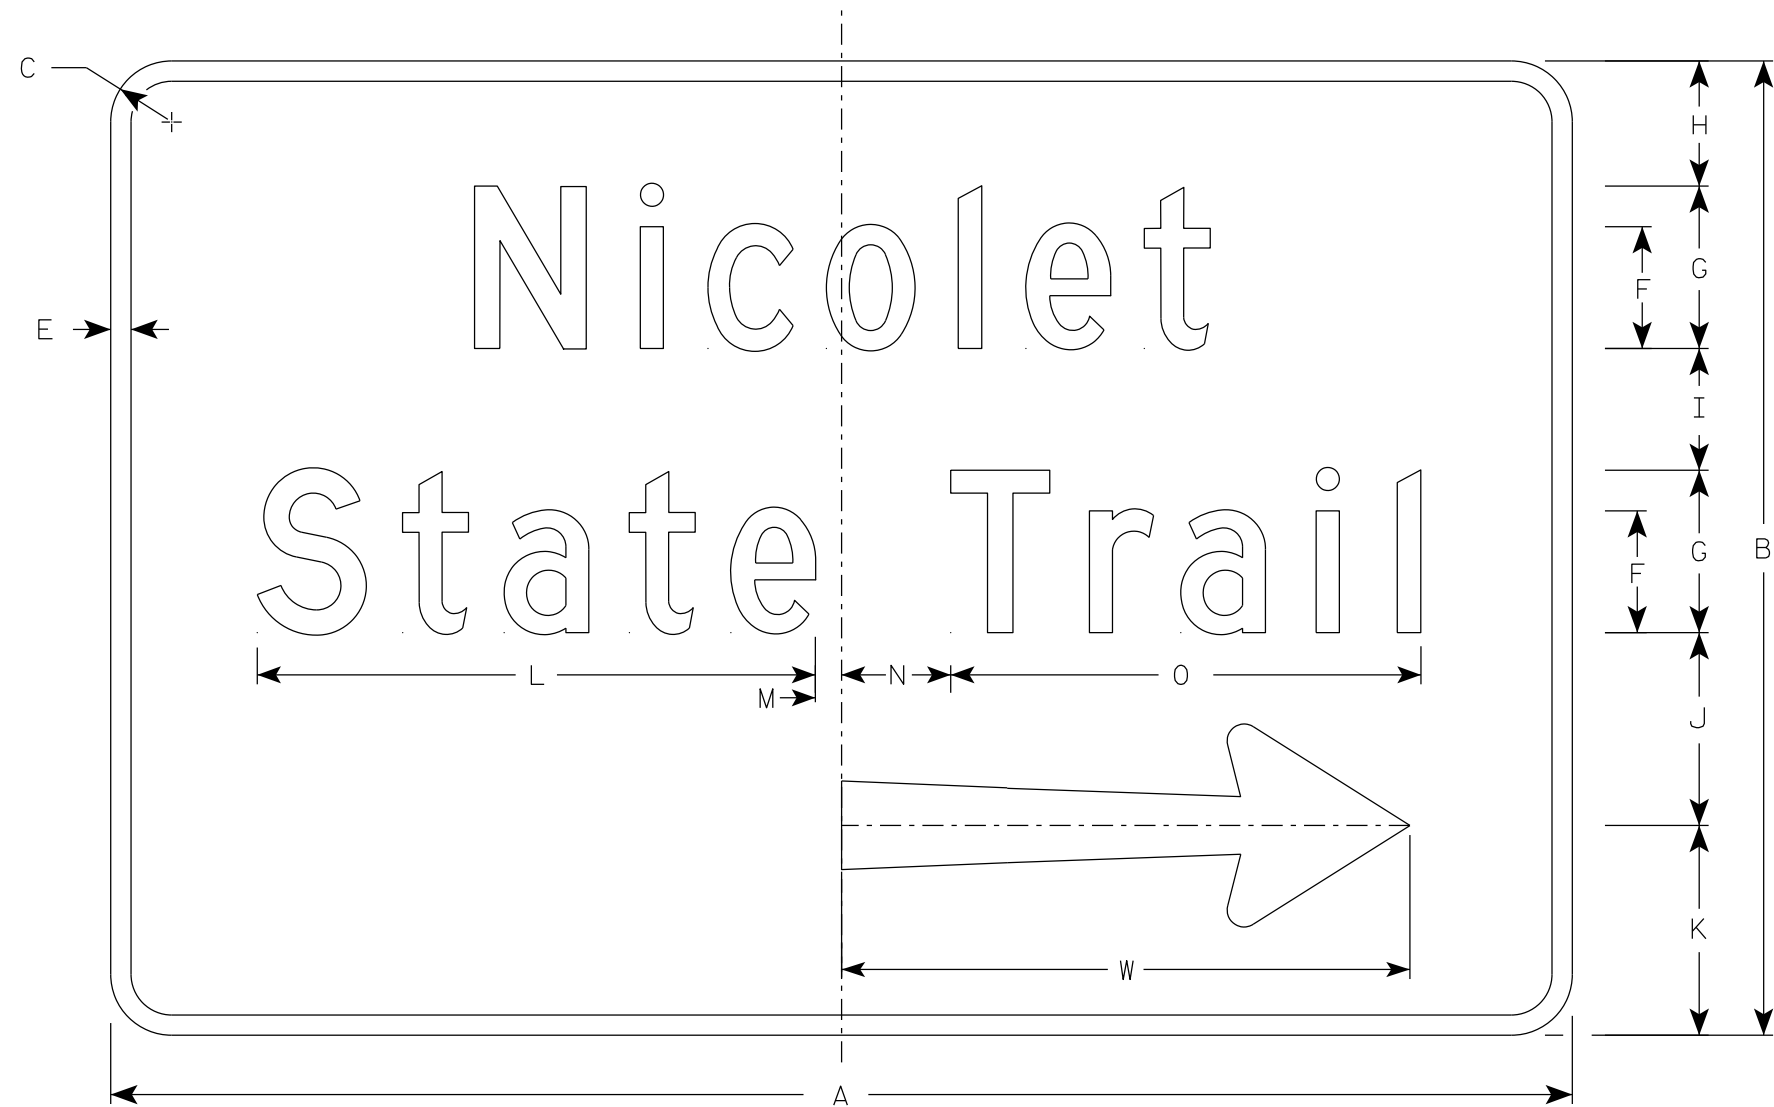

D7-95R

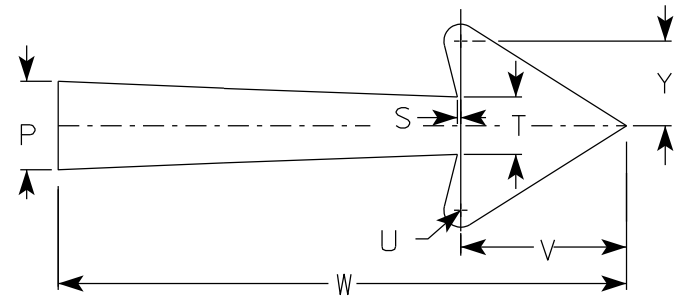

Arrow Detail

NOTES

1. Sign is Type II - Type H Reflective
2. Color:
Background - Brown
Message - White
3. Message Series - D
4. Substitutue appropriate name and optically adjust spacing to achieve proper balance. When necessary to accommodate name, lengthen board by 6" increments. Minimum sign width is 54".
5. D7-95L is the same as D7-95R except the arrow is reversed.

SIZE	A	B	C	D	E	F	G	H	I	J	K	L	M	N	O	P	Q	R	S	T	U	V	W	X	Y	Z	Area sq. ft.
1																											
2	Varies	36	3		¾	4 ½	6	4 ⅝	4 ½	7 ⅛	7 ¾	20 ⅝	⅞	4 ⅛	17 ⅜	3 ¼			⅛	2 ⅛	⅝	6 ⅛	21		3 ⅛		Varies
3	Varies	48	3		1	6	8	6	6	10	10	27 ½	1 ⅝	5 ⅜	23 ¾	4 ¼			¼	2 ¾	¾	7 ⅞	27		4		Varies
4																											
5																											

PROJECT NO:

SHEET NO:

E