


7

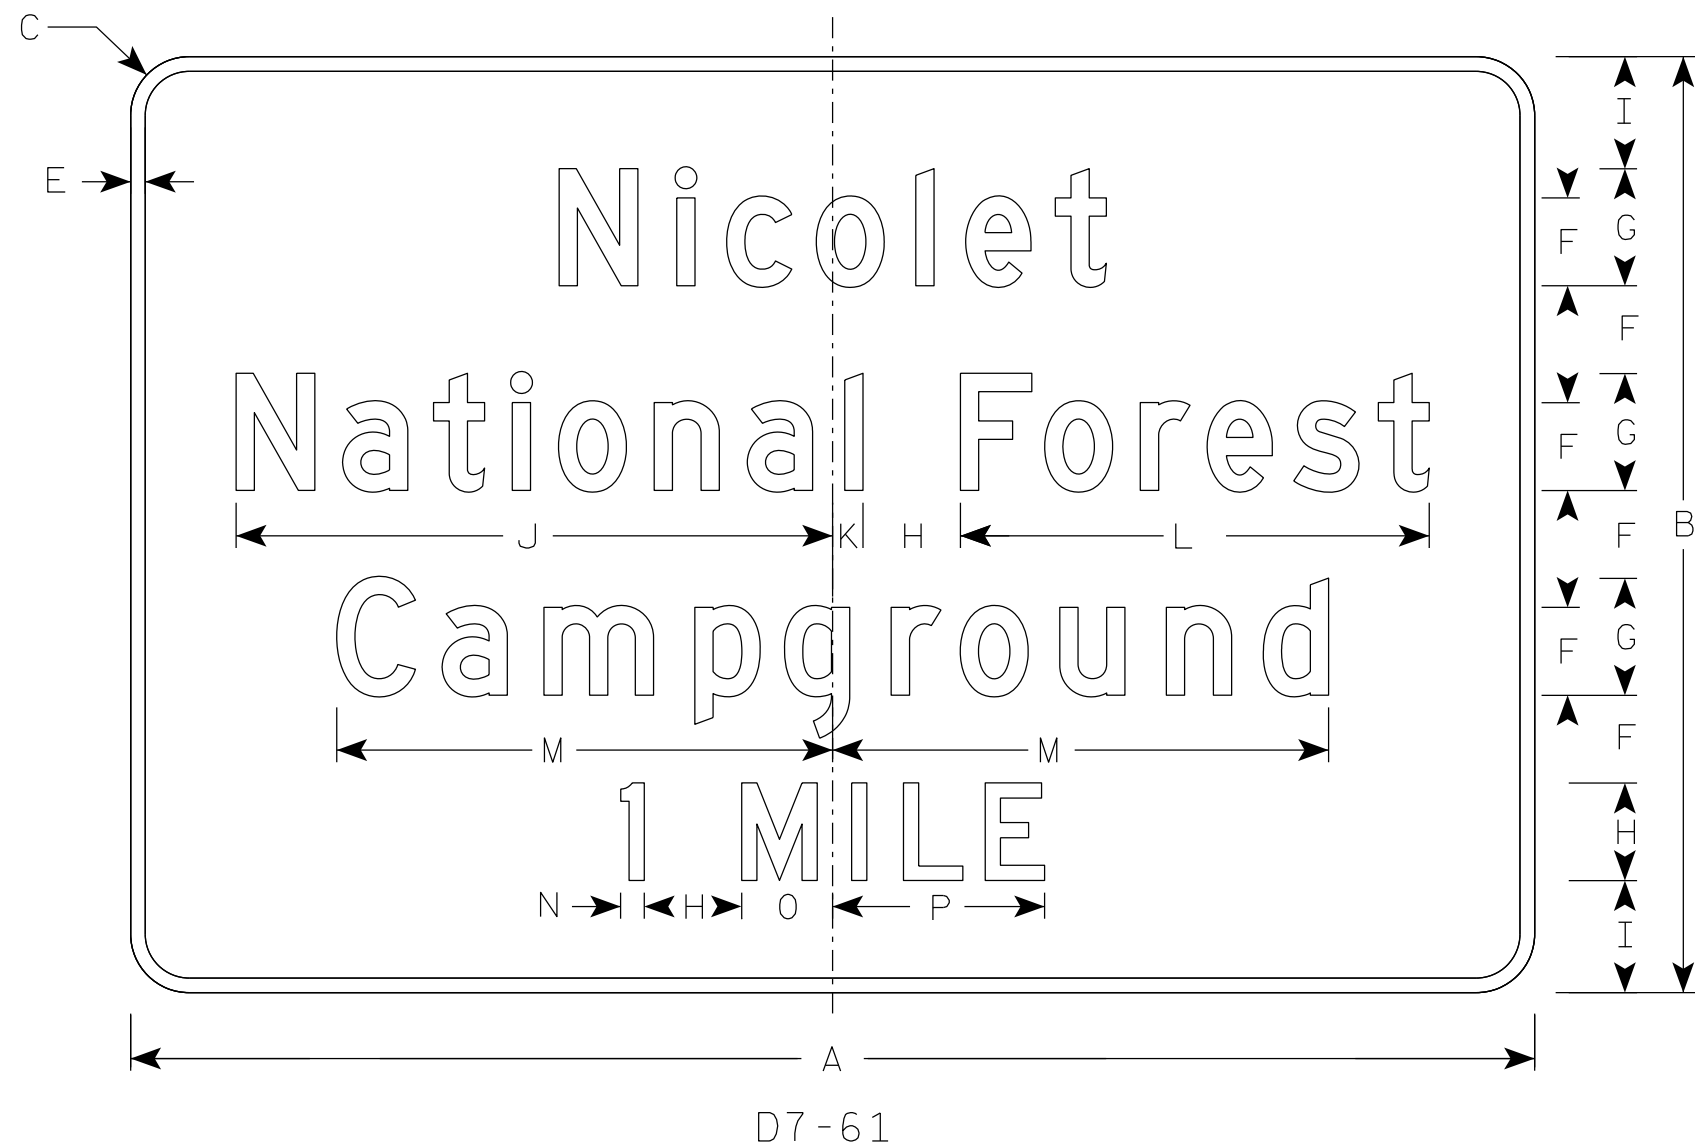

NOTES

- 1. Sign is Type II - Type H Reflective
- 2. Color:
 - Background - Brown
 - Message - White
- 3. Message Series - D

7

SIZE	A	B	C	D	E	F	G	H	I	J	K	L	M	N	O	P	Q	R	S	T	U	V	W	X	Y	Z	Area sq. ft.
1																											
2S	Varies	48	3		$\frac{3}{4}$	$4\frac{1}{2}$	6	5	$5\frac{3}{4}$	$30\frac{5}{8}$	$1\frac{1}{2}$	24	$25\frac{3}{8}$	$1\frac{1}{4}$	$4\frac{5}{8}$	$10\frac{7}{8}$											Varies
2M	Varies	48	3		$\frac{3}{4}$	$4\frac{1}{2}$	6	5	$5\frac{3}{4}$	$30\frac{5}{8}$	$1\frac{1}{2}$	24	$25\frac{3}{8}$	$1\frac{1}{4}$	$4\frac{5}{8}$	$10\frac{7}{8}$											Varies
3	Varies	60	3		1	6	8	7	$5\frac{1}{2}$	41	$1\frac{7}{8}$	32	$33\frac{7}{8}$	$1\frac{3}{4}$	$6\frac{1}{2}$	$15\frac{1}{4}$											Varies
4																											
5																											

NATIONAL FOREST
CAMPGROUND SIGNING



WISCONSIN DEPT OF TRANSPORTATION

APPROVED *Matthew R. Rauch*
for State Traffic Engineer

DATE 5/7/26 PLATE NO. A11-28.1

NOTES

- 1. Sign is Type II - Type H Reflective
- 2. Color:
Background - Brown
Message - White
- 3. Message Series - D
- 4. D7-63R is the same as D7-63L except that the arrow is reversed.

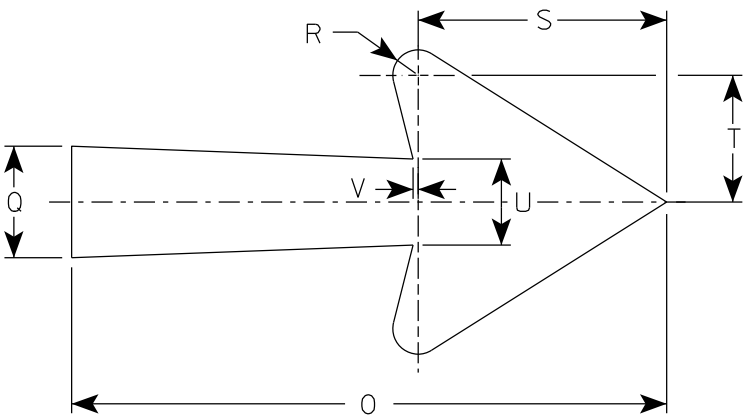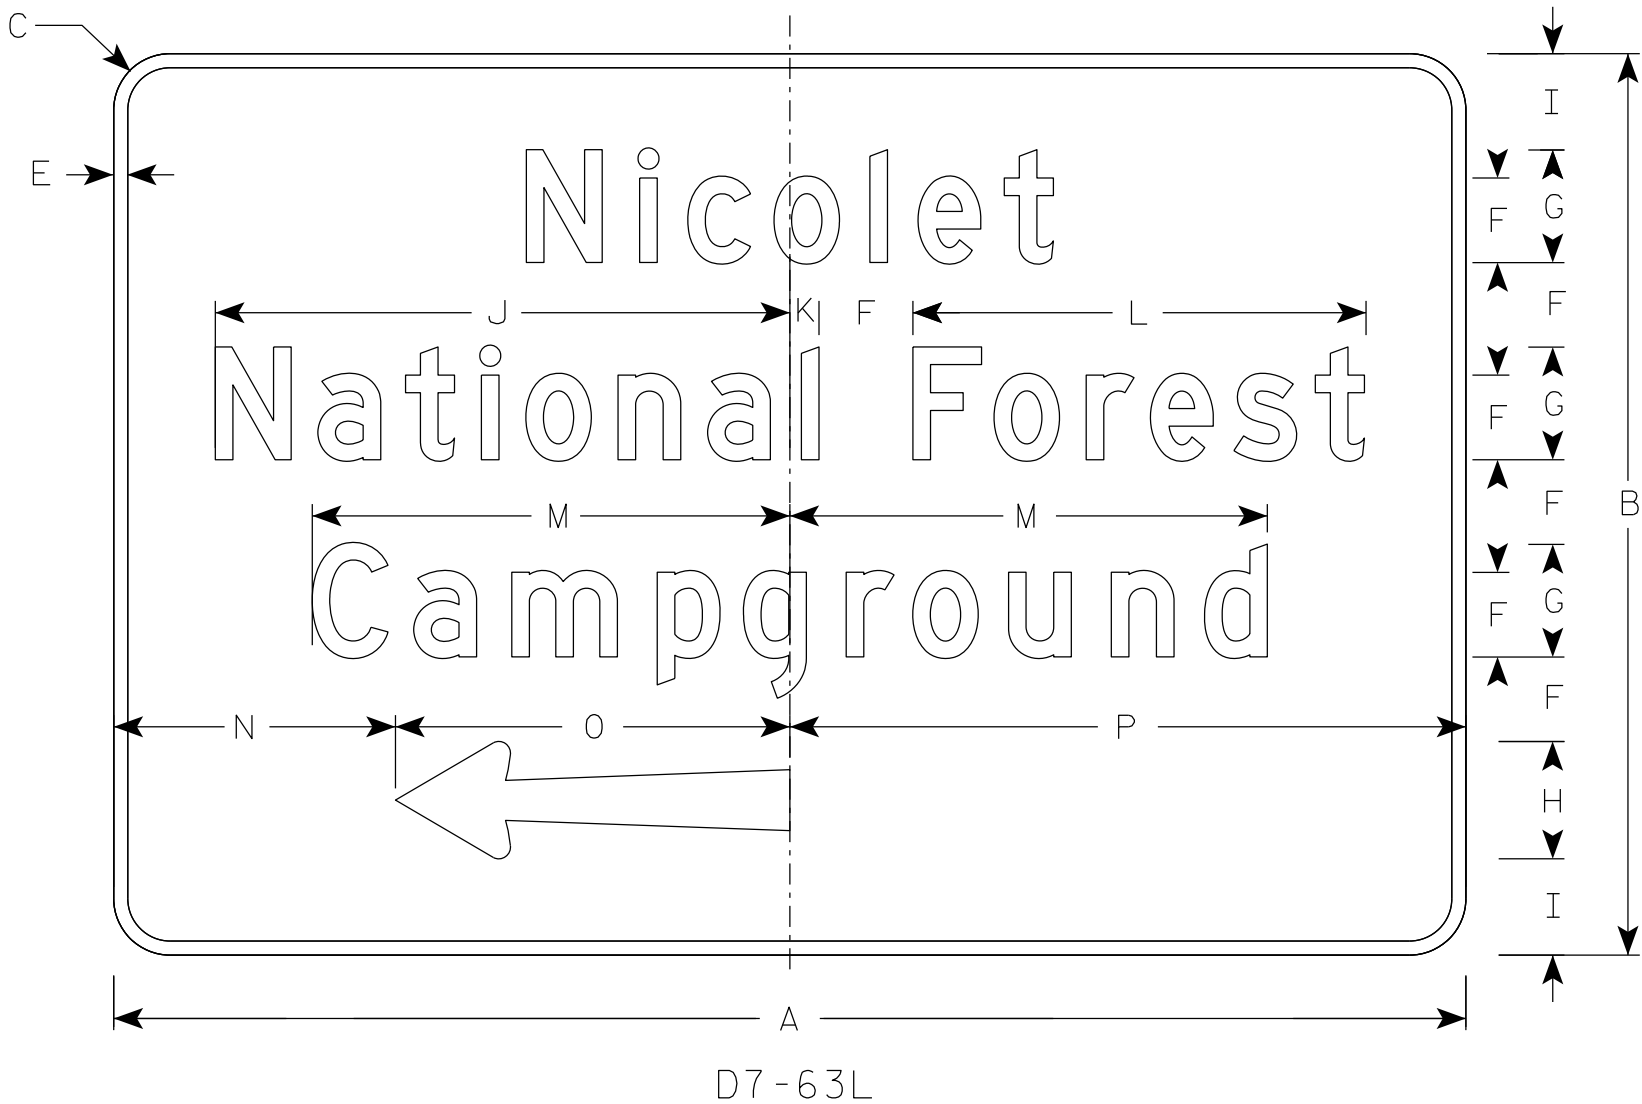

Arrow Detail

SIZE	A	B	C	D	E	F	G	H	I	J	K	L	M	N	O	P	Q	R	S	T	U	V	W	X	Y	Z	Area sq. ft.
1																											
2S	Varies	48	3		$\frac{3}{4}$	$4\frac{1}{2}$	6	$6\frac{1}{4}$	$5\frac{1}{8}$	$30\frac{5}{8}$	$1\frac{1}{2}$	24	$25\frac{3}{8}$	15	21	36	$3\frac{1}{4}$	$\frac{5}{8}$	$6\frac{1}{8}$	$3\frac{1}{8}$	$2\frac{1}{8}$	$\frac{1}{8}$	5				Varies
2M	Varies	48	3		$\frac{3}{4}$	$4\frac{1}{2}$	6	$6\frac{1}{4}$	$5\frac{1}{8}$	$30\frac{5}{8}$	$1\frac{1}{2}$	24	$25\frac{3}{8}$	15	21	36	$3\frac{1}{4}$	$\frac{5}{8}$	$6\frac{1}{8}$	$3\frac{1}{8}$	$2\frac{1}{8}$	$\frac{1}{8}$	5				Varies
3	Varies	60	3		1	6	8	8	5	41	$1\frac{7}{8}$	32	$33\frac{7}{8}$	21	27	48	$4\frac{1}{4}$	$\frac{3}{4}$	$7\frac{7}{8}$	4	$2\frac{3}{4}$	$\frac{1}{4}$	7				Varies
4																											
5																											

NATIONAL FOREST
CAMPGROUND SIGNING

WISCONSIN DEPT OF TRANSPORTATION

APPROVED *Matthew R. Rauch*
for State Traffic Engineer

DATE 5/7/26 PLATE NO. A11-28.1