


7

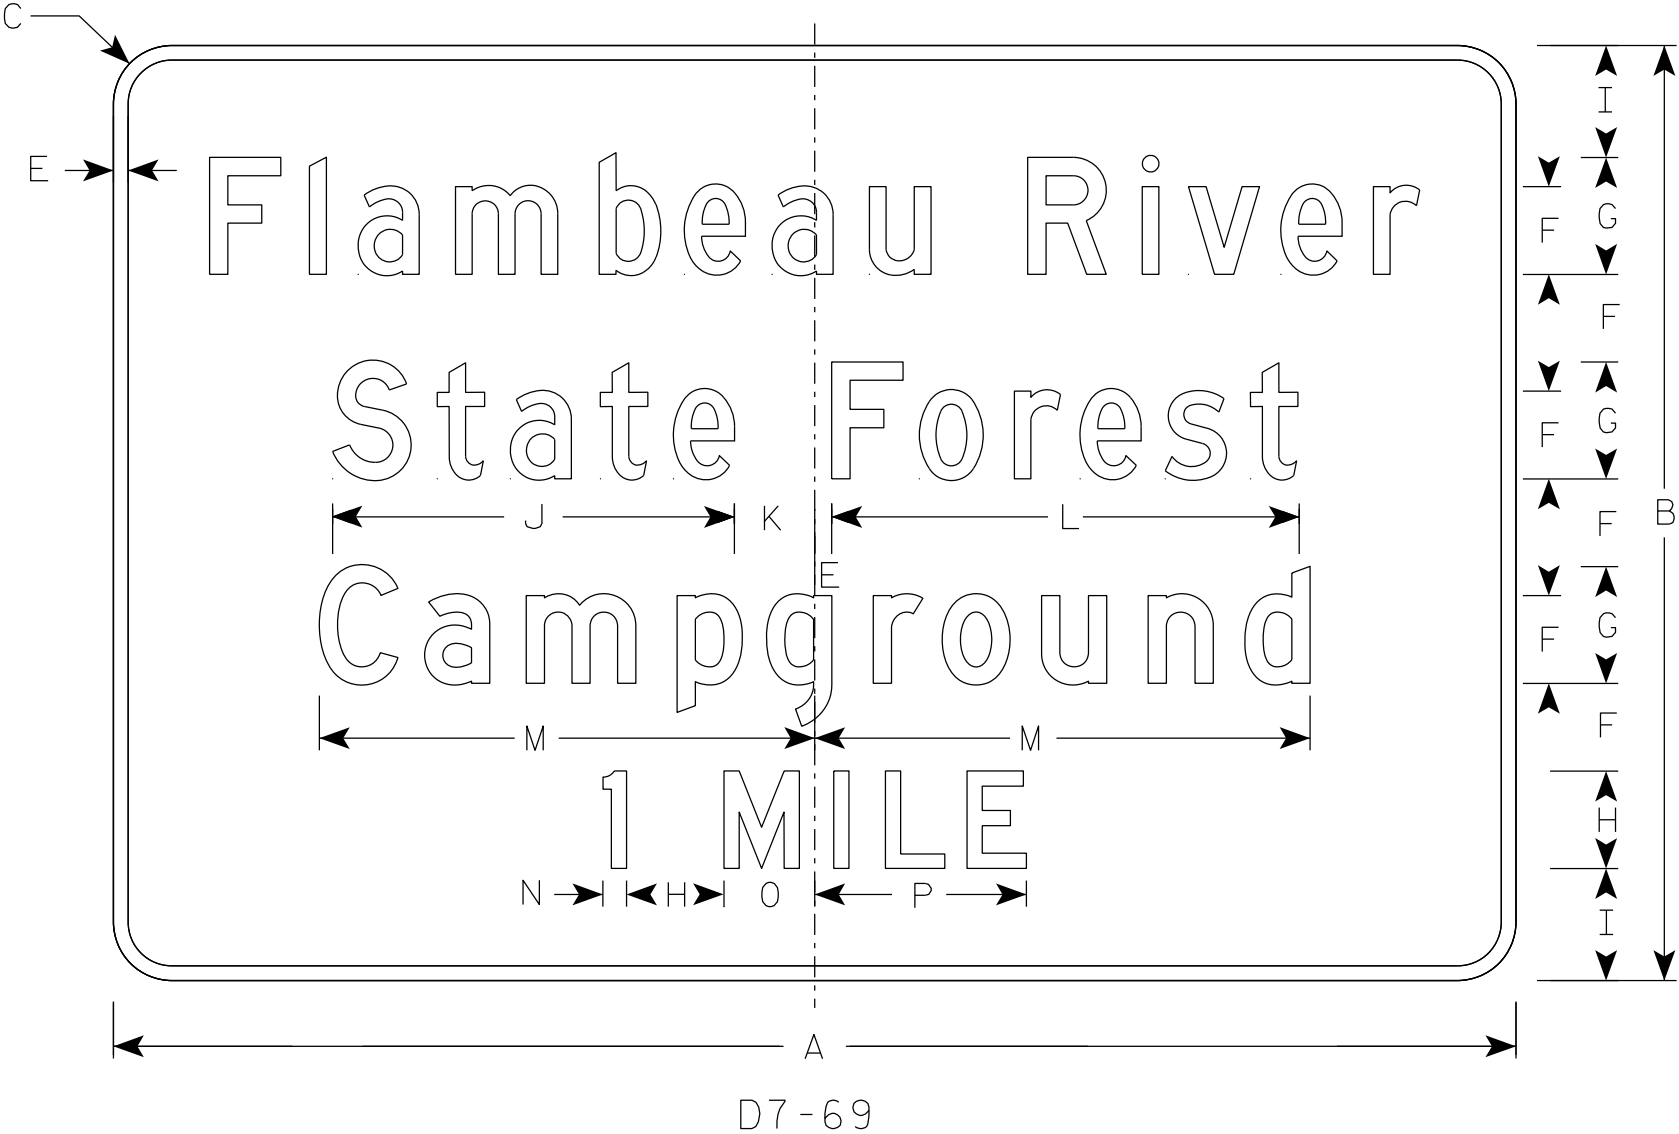

NOTES

- 1. Sign is Type II - Type H Reflective
- 2. Color:
 - Background - Brown
 - Message - White
- 3. Message Series - D

7

SIZE	A	B	C	D	E	F	G	H	I	J	K	L	M	N	O	P	Q	R	S	T	U	V	W	X	Y	Z	Area sq. ft.	
1																												
2S	Varies	48	3		$\frac{3}{4}$	4 $\frac{1}{2}$	6	5	5 $\frac{3}{4}$	20 $\frac{5}{8}$	4 $\frac{1}{8}$	24	25 $\frac{3}{8}$	1 $\frac{1}{4}$	4 $\frac{5}{8}$	10 $\frac{7}{8}$												Varies
2M	Varies	48	3		$\frac{3}{4}$	4 $\frac{1}{2}$	6	5	5 $\frac{3}{4}$	20 $\frac{5}{8}$	4 $\frac{1}{8}$	24	25 $\frac{3}{8}$	1 $\frac{1}{4}$	4 $\frac{5}{8}$	10 $\frac{7}{8}$												Varies
3	Varies	60	3		1	6	8	7	5 $\frac{1}{2}$	28 $\frac{1}{4}$	5 $\frac{7}{8}$	32	33 $\frac{7}{8}$	1 $\frac{3}{4}$	6 $\frac{1}{2}$	15 $\frac{1}{4}$												Varies
4																												
5																												


NATIONAL FOREST
CAMPGROUND SIGNING

WISCONSIN DEPT OF TRANSPORTATION

APPROVED *Matthew R Rauch*
For State Traffic Engineer


DATE 5/7/26 PLATE NO. A11-30.1

7

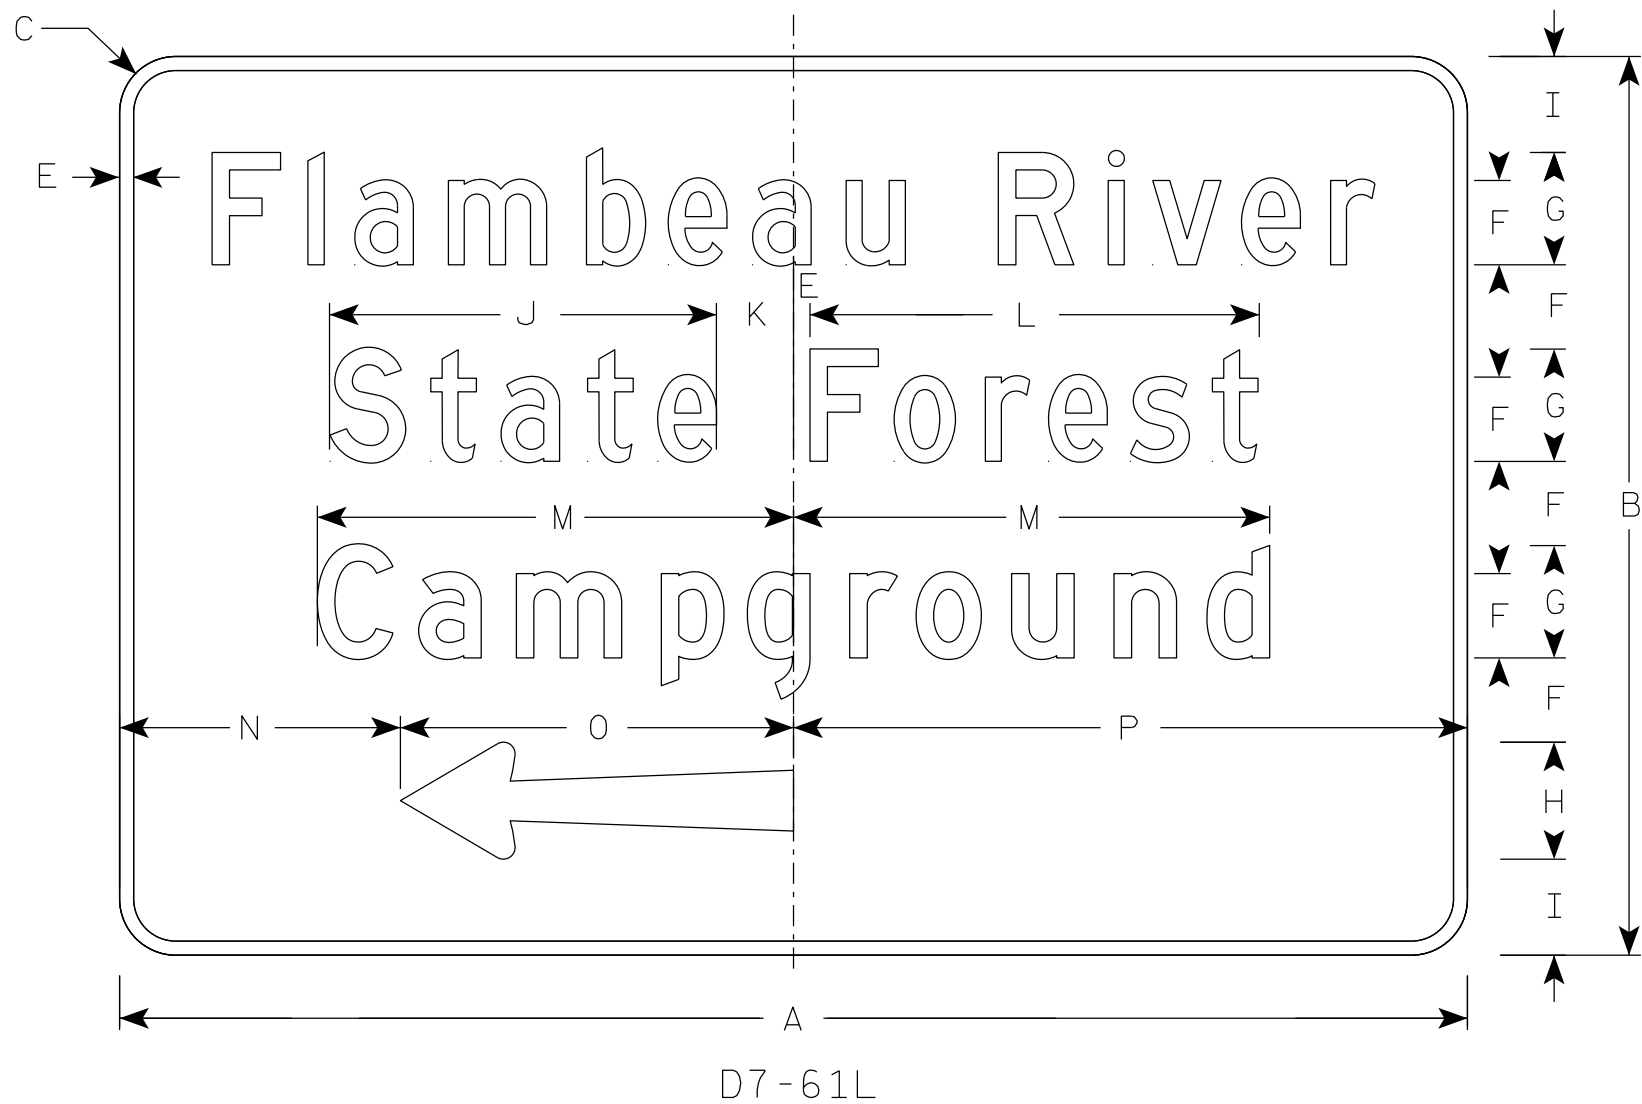

NOTES

1. Sign is Type II - Type H Reflective
2. Color:
Background - Brown
Message - White
3. Message Series - D
4. D7-61R is the same as D7-61L except that the arrow is reversed.

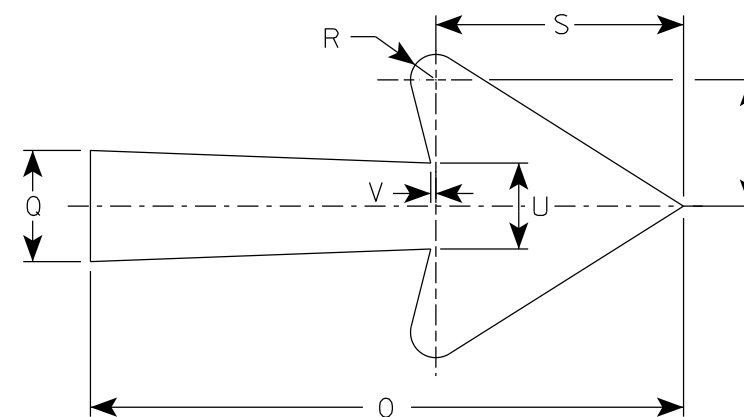

Arrow Detail

SIZE	A	B	C	D	E	F	G	H	I	J	K	L	M	N	O	P	Q	R	S	T	U	V	W	X	Y	Z	Area sq. ft.
1																											
2S	Varies	48	3		$\frac{3}{4}$	4 $\frac{1}{2}$	6	6 $\frac{1}{4}$	5 $\frac{1}{8}$	20 $\frac{5}{8}$	4 $\frac{1}{8}$	24	25 $\frac{3}{8}$	15	21	36	3 $\frac{1}{4}$	$\frac{5}{8}$	6 $\frac{1}{8}$	3 $\frac{1}{8}$	2 $\frac{1}{8}$	$\frac{1}{8}$	5				Varies
2M	Varies	48	3		$\frac{3}{4}$	4 $\frac{1}{2}$	6	6 $\frac{1}{4}$	5 $\frac{1}{8}$	20 $\frac{5}{8}$	4 $\frac{1}{8}$	24	25 $\frac{3}{8}$	15	21	36	3 $\frac{1}{4}$	$\frac{5}{8}$	6 $\frac{1}{8}$	3 $\frac{1}{8}$	2 $\frac{1}{8}$	$\frac{1}{8}$	5				Varies
3	Varies	60	3		1	6	8	8	5	28 $\frac{1}{4}$	5 $\frac{7}{8}$	32	33 $\frac{7}{8}$	21	27	48	4 $\frac{1}{4}$	$\frac{3}{4}$	7 $\frac{7}{8}$	4	2 $\frac{3}{4}$	$\frac{1}{4}$	7				Varies
4																											
5																											

STATE FOREST
CAMPGROUND SIGNING

WISCONSIN DEPT OF TRANSPORTATION

APPROVED *Matthew R. Rauch*
for State Traffic Engineer

DATE 5/7/26 PLATE NO. A11-30.1

7