


7

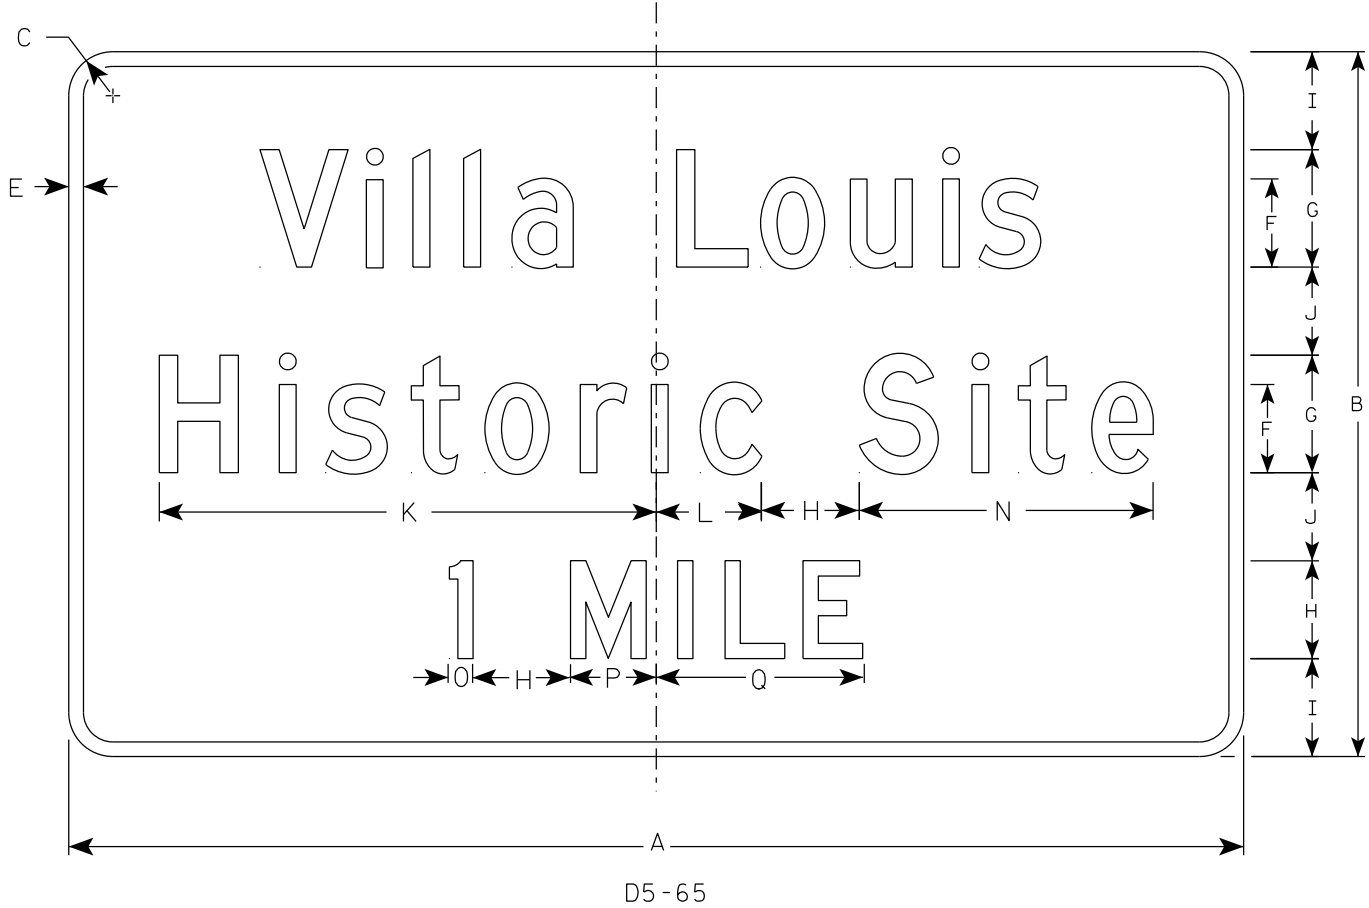

NOTES

- 1. Sign is Type II - Type H Reflective
- 2. Color:
 - Background - Brown
 - Message - White
- 3. Message Series - D
- 4. Substitute appropriate site name and optically adjust spacing as required to achieve proper balance. When necessary to accommodate name, lengthen board by 6" increments.

7

SIZE	A	B	C	D	E	F	G	H	I	J	K	L	M	N	O	P	Q	R	S	T	U	V	W	X	Y	Z	Area sq. ft.
1																											
2	Varies	36	3		$\frac{3}{4}$	$4\frac{1}{2}$	6	5	$4\frac{3}{4}$	$4\frac{1}{2}$	$25\frac{3}{8}$	$5\frac{3}{8}$		15	$1\frac{1}{4}$	$4\frac{3}{8}$	$10\frac{5}{8}$										Varies
3	Varies	48	3		1	6	8	7	6	6	$33\frac{7}{8}$	$6\frac{1}{2}$		$20\frac{3}{8}$	$1\frac{3}{4}$	$6\frac{1}{2}$	$15\frac{1}{4}$										Varies
4																											
5																											

PROJECT NO:

SHEET NO:

E

HISTORIC SITE
SIGNING


WISCONSIN DEPT OF TRANSPORTATION

APPROVED *Matthew R. Rauch*
for State Traffic Engineer


DATE 5/7/26 PLATE NO. A11-31.1

NOTES

- 1. Sign is Type II - Type H Reflective
- 2. Color:
 - Background - Brown
 - Message - White
- 3. Message Series - D
- 4. Substitute appropriate site name and optically adjust spacing as required to achieve proper balance. When necessary to accommodate name, lengthen board by 6" increments.
- 5. D5-66L is the same as D5-66R except arrow is reversed.

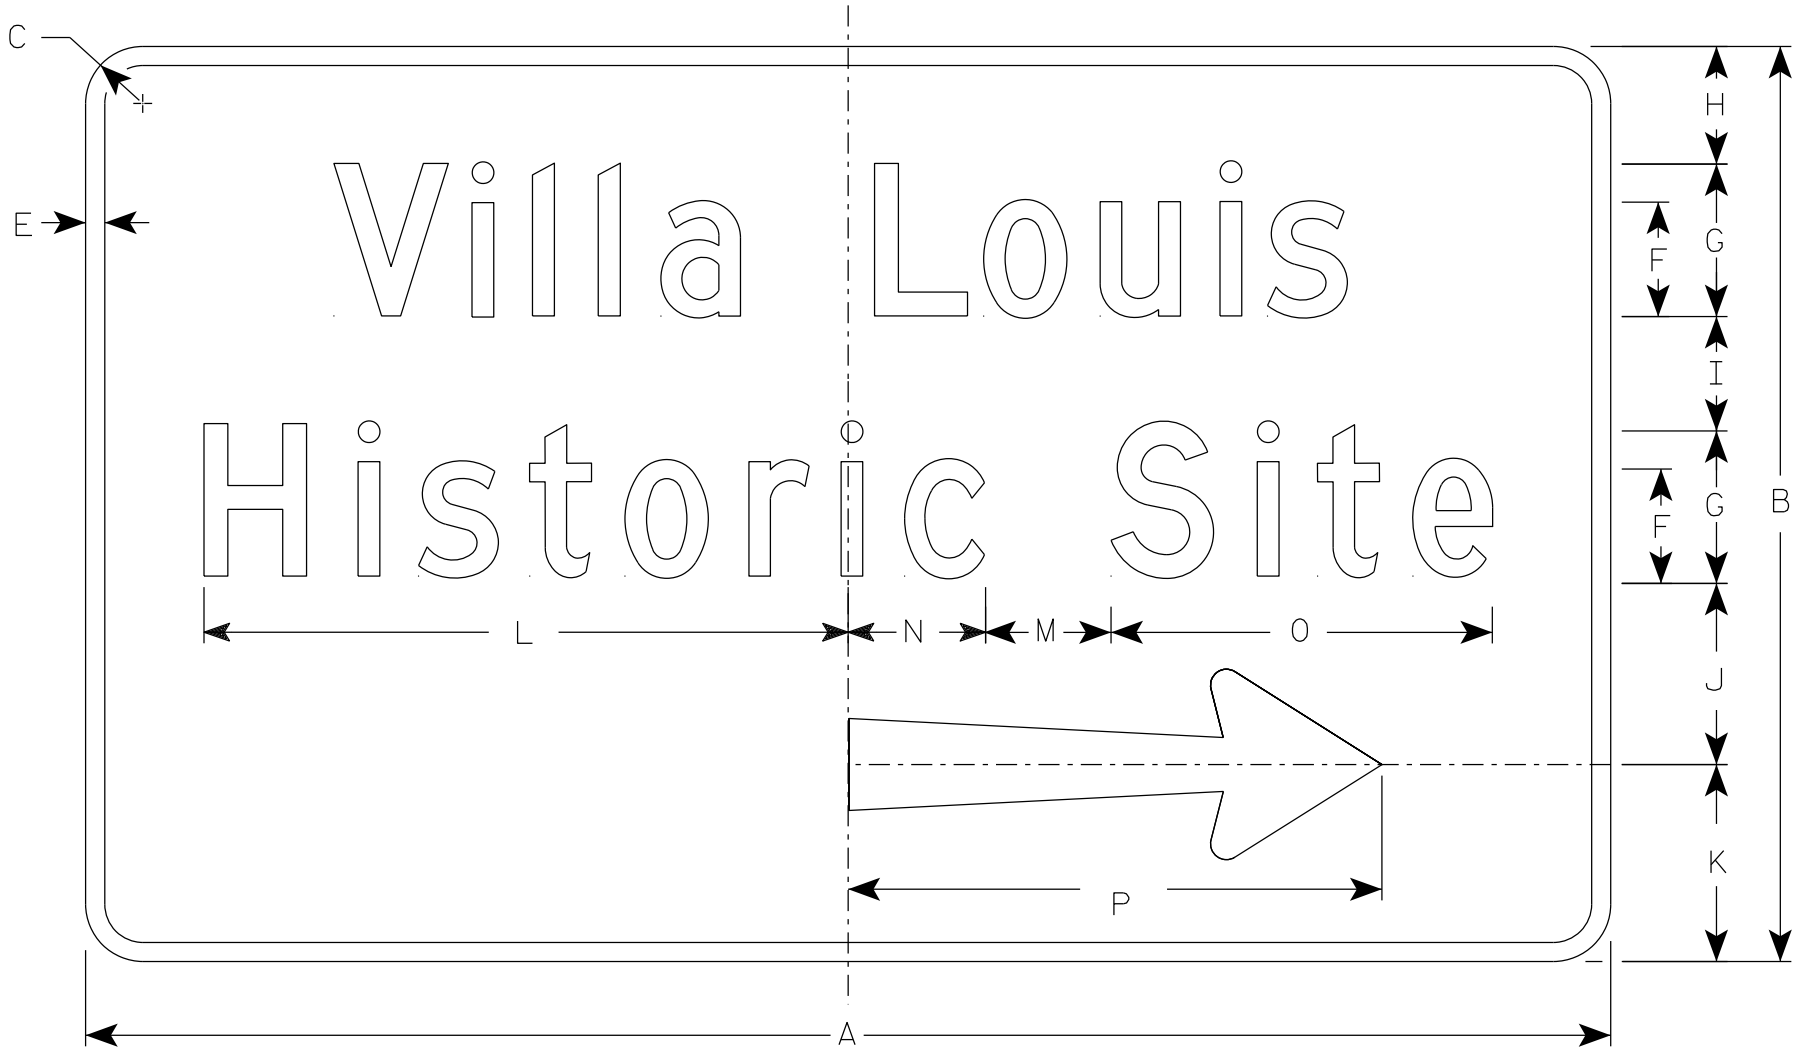

D5 - 66R

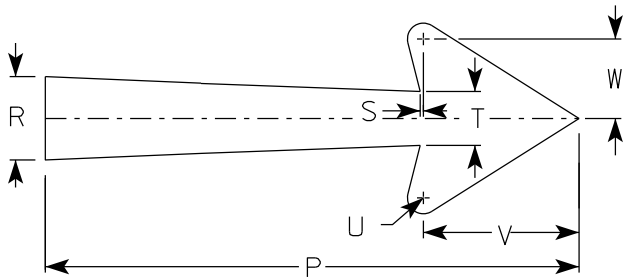

Arrow Detail

SIZE	A	B	C	D	E	F	G	H	I	J	K	L	M	N	O	P	Q	R	S	T	U	v	W	X	Y	Z	Area sq. ft.
1																											
2	Varies	36	2 1/4		3/4	4 1/2	6	4 5/8	4 1/2	7 1/8	7 3/4	25 3/8	5	5 3/8	15	21		2 3/4	1/8	2 1/8	5/8	6 1/8	3 1/8				Varies
3	Varies	48	3		1	6	8	6	6	10	10	33 7/8	7	6 1/2	20 3/8	27		4 1/4	1/4	2 3/4	3/4	7 7/8	4				Varies
4																											
5																											

HISTORIC SITE
SIGNING

WISCONSIN DEPT OF TRANSPORTATION

APPROVED *Matthew R. Rauch*
for State Traffic Engineer

DATE 5/7/26 PLATE NO. A11-31.1