


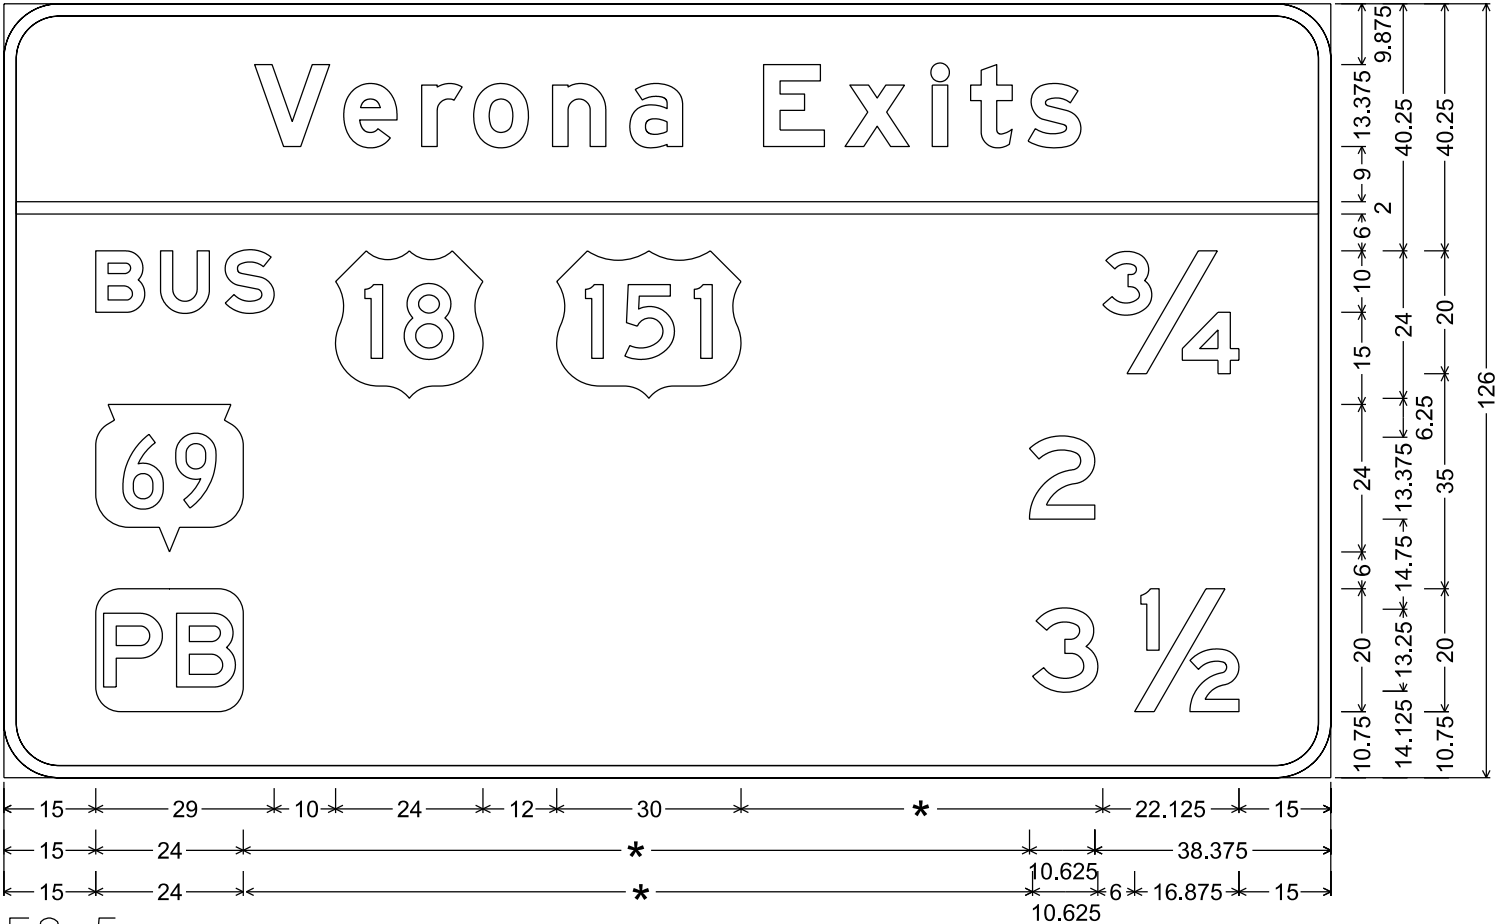

NOTES

1. All signs shall have 10" LC/13.33"UC message copy. Series E Modified. Numerals for fractions are series E caps.
 2. Vertical spacing shall be shown in the typical.
 3. The sign code for these signs is normally E9-4 or E9-5.
- * Minimum is 20"



EXIT SEQUENCE GROUND MOUNT SIGNS	
WISCONSIN DEPT OF TRANSPORTATION	
APPROVED	<i>Matthew R. Rauch</i> for State Traffic Engineer
DATE 3/27/26	PLATE NO. A11-6B.1