



7

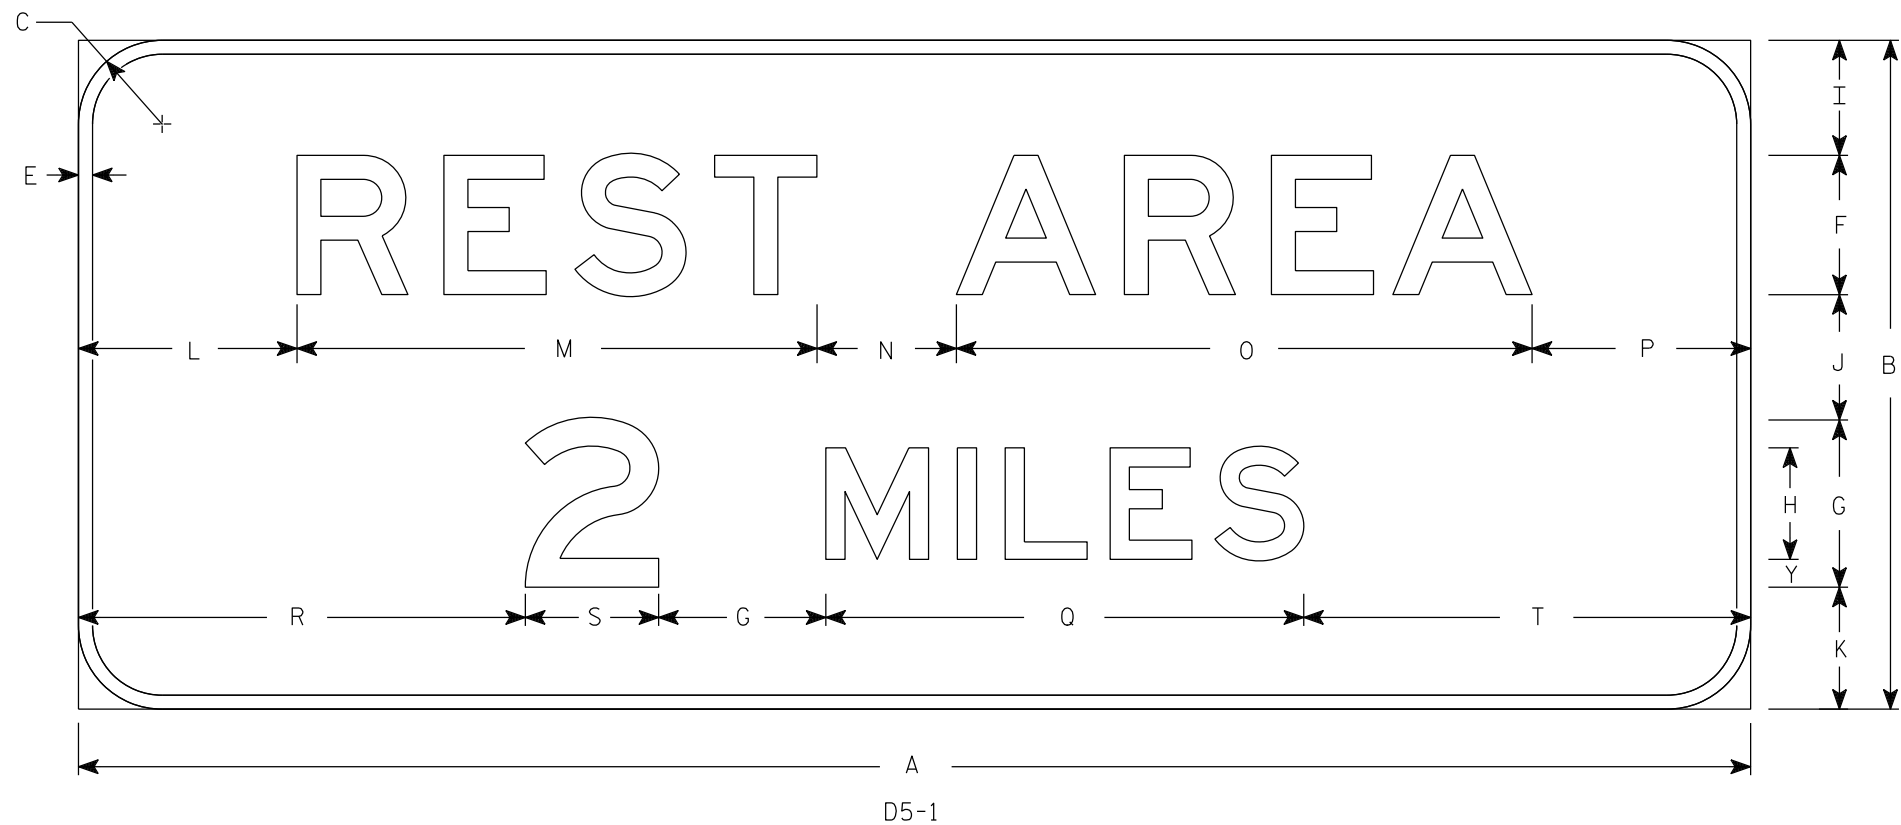

NOTES

- 1. Sign is Type I - Type SH Reflective
- 2. Color:
 - Background - Blue
 - Message - White
- 3. Message Series - E
- 4. Substitute appropriate numeral and adjust spacing to achieve proper balance.

7

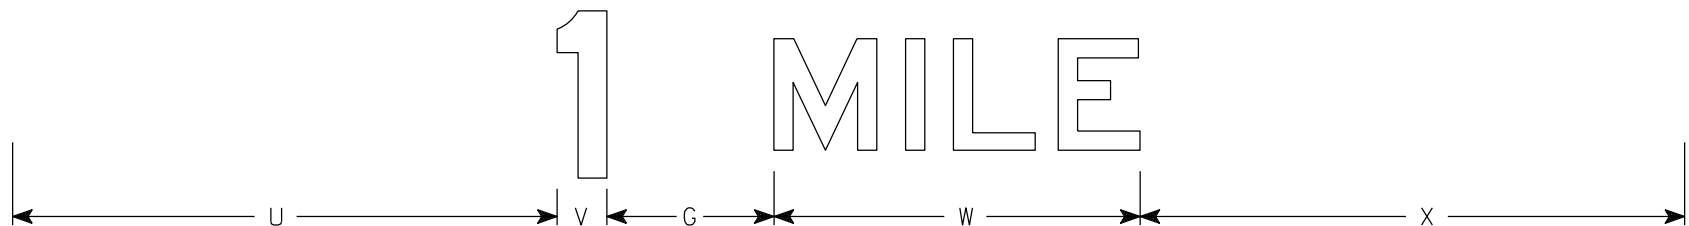

SIZE	A	B	C	D	E	F	G	H	I	J	K	L	M	N	O	P	Q	R	S	T	U	V	W	X	Y	Z	Area sq. ft.
1																											
2																											
3																											
4	144	60	6		2	13 1/4	15	10	10 7/8	10	10 7/8	12 7/8	49 3/4	13 3/8	55 1/8	12 7/8	42 7/8	37 1/8	11 7/8	37 1/8	45 7/8	4 3/8	32 7/8	45 7/8	2 1/2		60.0
5	144	60	6		2	13 1/4	15	10	10 7/8	10	10 7/8	12 7/8	49 3/4	13 3/8	55 1/8	12 7/8	42 7/8	37 1/8	11 7/8	37 1/8	45 7/8	4 3/8	32 7/8	45 7/8	2 1/2		60.0

PROJECT NO:

HWY:

COUNTY:

SHEET NO:

E