


NOTES

- 1. Sign is Type I - Type SH - Reflective
- 2. Color:
Background - Blue
Message - White
- 3. Message Series - E

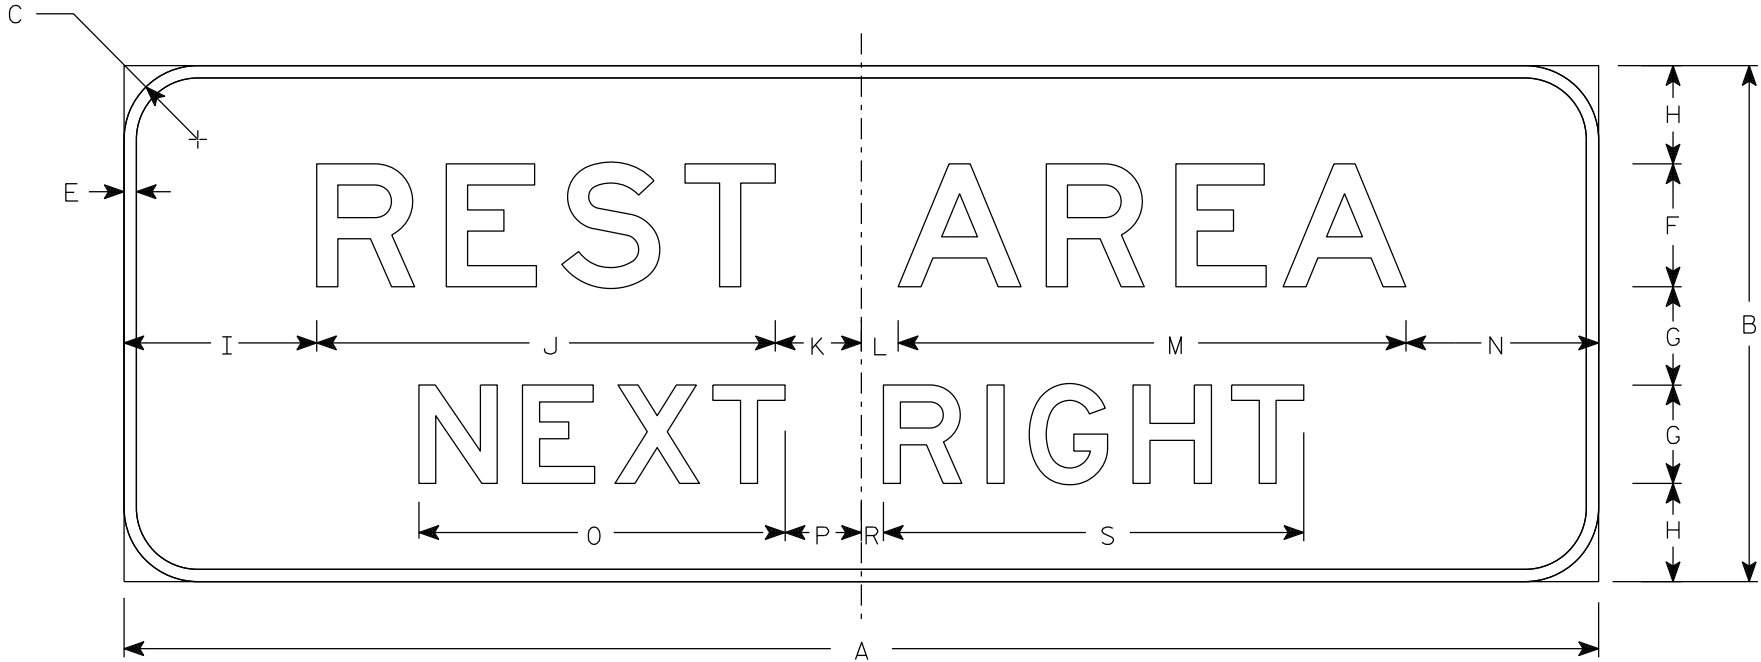

D5-1A

SIZE	A	B	C	D	E	F	G	H	I	J	K	L	M	N	O	P	Q	R	S	T	U	V	W	X	Y	Z	Area sq. ft.
1																											
2																											
3																											
4	144	54	6		2	13 1/4	10	10 3/8	12 7/8	49 3/4	9 3/8	4	55 1/8	12 7/8	37 1/4	7 3/4		2 1/4	42 3/4								54.0
5	144	54	6		2	13 1/4	10	10 3/8	12 7/8	49 3/4	9 3/8	4	55 1/8	12 7/8	37 1/4	7 3/4		2 1/4	42 3/4								54.0

STANDARD SIGN
D5-1A

WISCONSIN DEPT OF TRANSPORTATION

APPROVED *Matthew R. Rauch*
for State Traffic Engineer

DATE 4/24/26 PLATE NO. D5-1A.1