


7

7

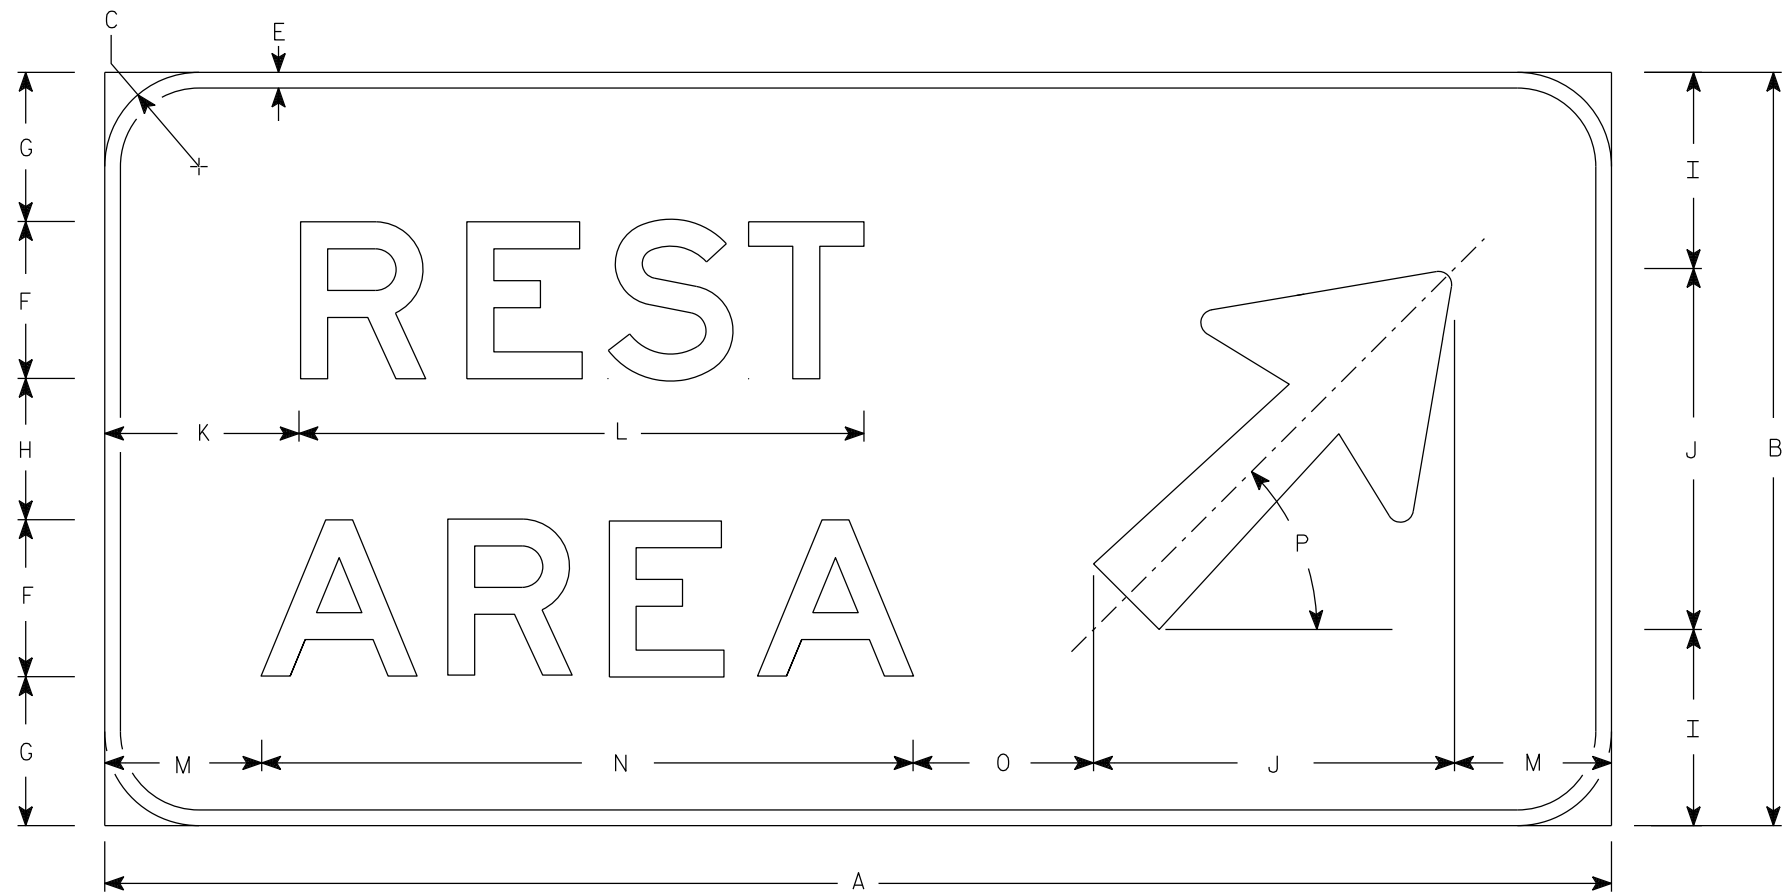

D5-2

NOTES

- 1. Sign is Type I - Type SH Reflective
- 2. Color:
 - Background - Blue
 - Message - White
- 3. Message Series - E
- 4. Arrow is standard Interstate Type A.

SIZE	A	B	C	D	E	F	G	H	I	J	K	L	M	N	O	P	Q	R	S	T	U	v	W	X	Y	Z	Area sq. ft.
1																											
2																											
3																											
4	144	54	6		2	15	8	8	13	28	20 ¼	62	16 ¼	68	15 ½	45°											54.0
5	144	54	6		2	15	8	8	13	28	20 ¼	62	16 ¼	68	15 ½	45°											54.0

PROJECT NO:

HWY:

COUNTY:

SHEET NO:

E

STANDARD SIGN
D5-2

WISCONSIN DEPT OF TRANSPORTATION

APPROVED *Matthew R. Rauch*
for State Traffic Engineer

DATE 4/24/26 PLATE NO. D5-2.1